

Change of Premises

Fee: \$25.00

City of Madison Clerk
210 MLK Jr Blvd, Room 103
Madison, WI 53703
licensing@cityofmadison.com
608-266-4601

Class A: Beer, Liquor, Cider
Class B: Beer, Liquor,
 Class C Wine

(Agenda Item Number)

(Registar file number)

LICPCH-2023-00714

(License number)

4 406
(Alder District #) (Police Sector)

Office Use Only

Licensed Premises Information

This application modifies existing alcohol license number: LICLIB-2019-00237

Business dba Name: DVINO

Licensed Address: 116 KING ST / 106 WEBSTER ST.

Liquor/Beer Agent Name: DINO MANIACI

20 % Alcohol, 80 % Food, ___ % Other Alder, District #: 4 Police Sector: ___

Corporate Information

Business Legal Name (as on WI State Sellers Permit): DANDYFIRE, INC.

Business Mailing Address: 116 KING ST, MADISON, WI 53703

Business Contact Name, Position: DINO MANIACI / OWNER

Business Phone: 6466456432 Business Email: DINOMADISON@gmail.com

Current Capacity (indoor): 80

Current Capacity (outdoor): 35

Proposed Capacity (indoor): 90

Proposed Capacity (outdoor): NA

If your capacity is increasing, contact Building Inspection: (608) 266-4551, binspection@cityofmadison.com

Change is: Permanent Temporary (from ___ until ___)
Date Date

Is this change related to a Roadway Café Expansion License/Roadway Permit: Yes or No

Description of Changes (include approximate measurements, and fencing, if necessary):


EXPANDING KITCHEN SERVICE AREA BETWEEN (200SFT)
116 KING / 106 WEBSTER (ATTACHED BUILDINGS)
TO INCORPORATE RETAIL AREA (100 SP FT)

Detailed Floor Plans included (required)

DINO MANIACI
Authorized Signature

10/9/23
Date

- Orange sign and business card issued
- "License Renewals & Changes" brochure with next steps issued

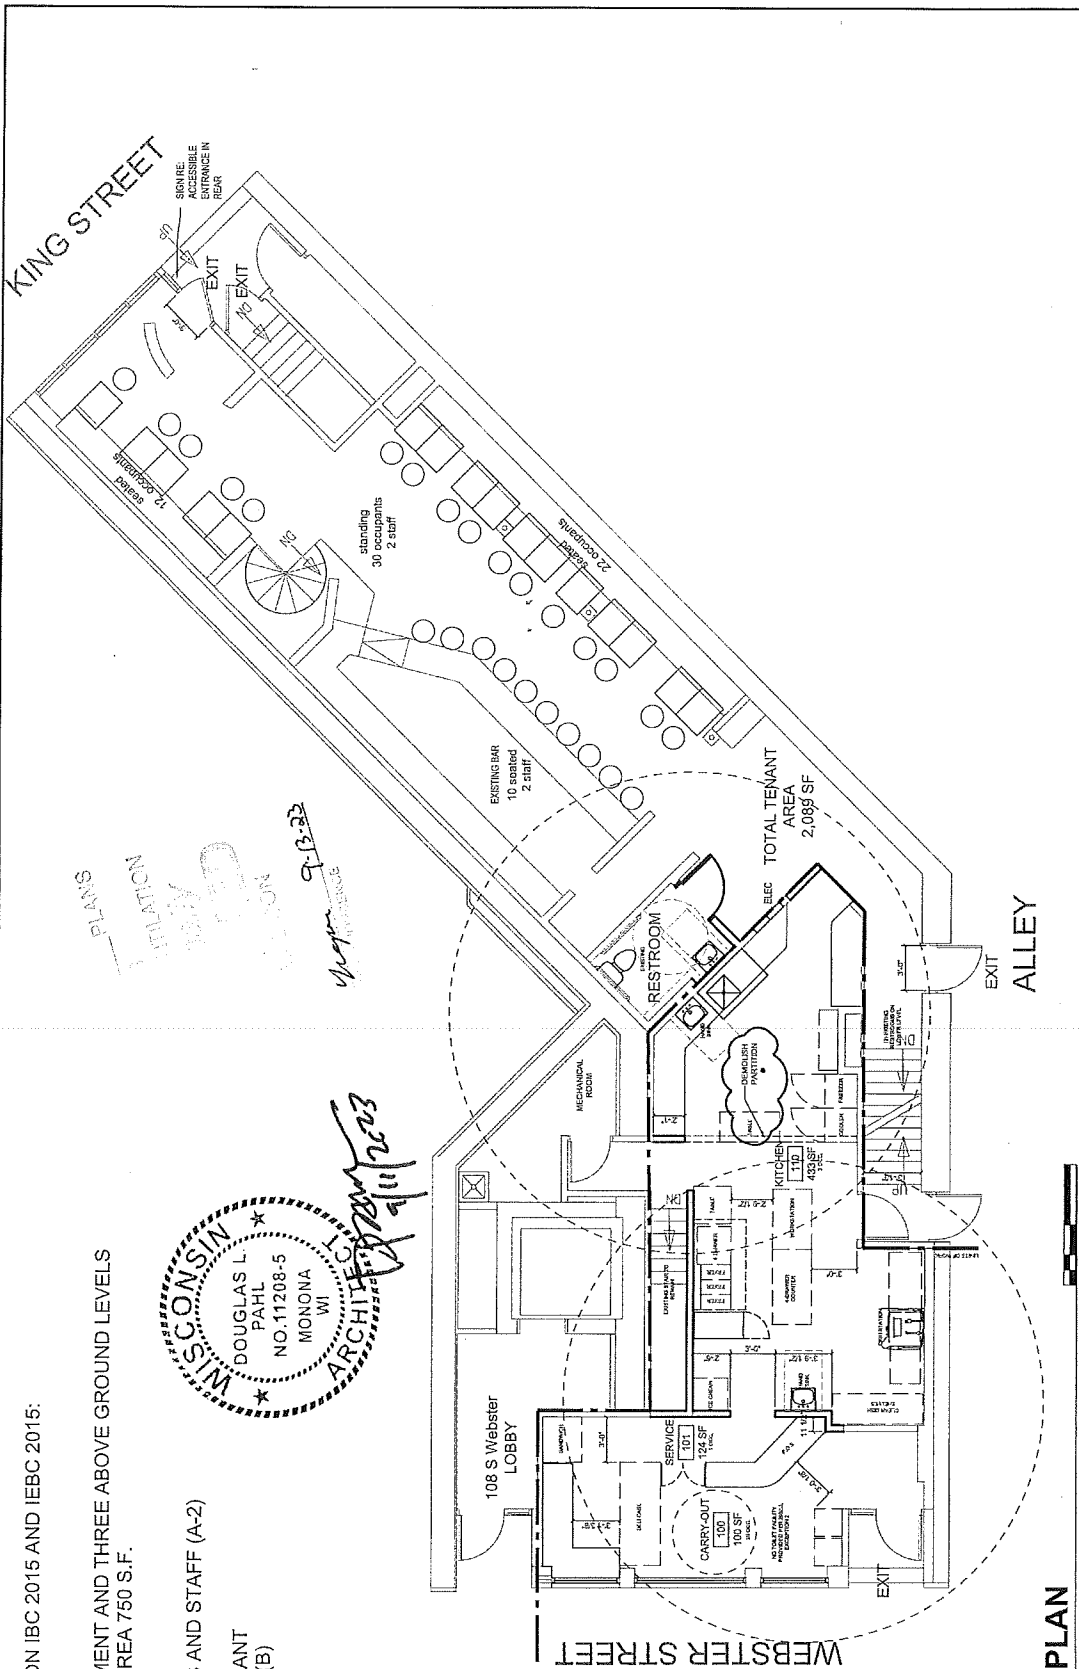

KING STREET

WEBSTER STREET

ALLEY

JE INFORMATION BASED ON IBC 2015 AND IBC 2015:

CONSTRUCTION TYPE: IIIB
 GSF PER FLOOR: 2776; BASEMENT AND THREE ABOVE GROUND LEVELS
 TYPE 2 ALTERATION; WORK AREA 750 S.F.

OCCUPANT LOAD:
 DINING AREA: 66 OCCUPANTS AND STAFF (A-2)
 KITCHEN: 3 OCCUPANTS
 SERVICE COUNTER: 1 OCCUPANT
 CARRY-OUT: 20 OCCUPANTS (B)
 TOTAL: 90 OCCUPANTS



PLANS
 D'VINO
 9-13-23

1 FIRST FLOOR PLAN
 1/8" = 1'-0"

108 S Webster LOBBY		No. 01	Description SCOPE OF DEMOLITION	Date 09/11/2023	FIRST FLOOR PLAN	
					Project number 000	A101
D'Vino Kitchen Expansion 106 Webster Street Madison, WI 53703		Date 9/11/2023		Project Phase Construction Documents		
		Scale 1/8" = 1'-0"		Construction Documents		

