


NEW BUILDING — 306 WEST MAIN STREET  
20,775 BUILDING FOOT PRINT

FLOOR SLAB ELEVATION  
AT 2ND FLOOR, 88'-4"  
CITY DATUM, 888.35

FLOOR SLAB ELEVATION  
AT SECOND FLOOR,  
112'-0"  
CITY DATUM, 888.35

FLOOR SLAB ELEVATION  
AT FIRST FLOOR, 102'-4"  
CITY DATUM, 887.95

1 SITE PLAN  
SCALE: 1" = 10'-0"

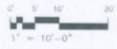

**ICONICA**  
True Design-Build  
501 Darling Way • Madison, WI 53717  
P.O. Box 284 • 2022 E. Fwy. • Oak Brook, IL 60452

**ALEXANDER - 306 WEST MAIN**  
306 WEST MAIN STREET  
MADISON, WISCONSIN 53703  
**THE ALEXANDER COMPANY**  
146 EAST BACKEE ROAD, SUITE 200  
MADISON, WISCONSIN 53713

ISSUE DATES:  
UNKNOW FOR REV. 1

RFPS DATE:

This document contains confidential or proprietary information of Iconica. It is to be used only for the purposes intended and is not to be distributed, copied, or otherwise used in any way without the express written consent of Iconica.  
PROJECT # 20130550  
SHEET NUMBER  
**A100**

©2013 Iconica, Inc.



**1** EXTERIOR BUILDING ELEVATION - WEST MAIN STREET  
SCALE: 1/8" = 1'-0"

**ALEXANDER - 306 WEST MAIN**  
306 WEST MAIN STREET  
MADISON, WISCONSIN 53703

**THE ALEXANDER COMPANY**  
148 EAST MADISON ROAD, SUITE 200  
MADISON, WISCONSIN 53703

ISSUE DATES:  
1/14/2015 R1: REVISION

RFID DATE:

The information contained herein is preliminary and subject to change without notice. The information is provided for informational purposes only and is not intended to constitute an offer of insurance or any other financial product. Please consult your broker for more information.

PROJECT #: 20120530  
SHEET NUMBER

**A301**

**ALEXANDER - 306 WEST MAIN**

306 WEST MAIN STREET  
MADISON, WISCONSIN 53703  
**THE ALEXANDER COMPANY**  
145 EAST MADISON ROAD, SUITE 200  
MADISON, WISCONSIN 53713

ISSUE DATES:  
1/15/16, 2/11/16, 3/1/16

RFI/DI DATE:

This document contains confidential or proprietary information of Iconica. Iconica will not be held responsible for any unauthorized use or disclosure of this information. If you are not an intended recipient, please notify Iconica immediately by return email or phone.

PROJECT # 20100540  
SHEET NUMBER

**A302**

CAPITOL VIEW PRESERVATION LINE  
187.20'



**1** EXTERIOR BUILDING ELEVATION - HENRY STREET  
SCALE: 1/8" = 1'-0"



ICONICA  
True Design-Build

311 Denney Way • Madison, WI 53717  
PH: 608.264.8800 • FAX: 608.264.2222  
www.iconica.com

ALEXANDER - 306 WEST MAIN  
148 WEST MAIN  
MADISON, WISCONSIN 53703

THE ALEXANDER COMPANY  
148 EAST BACGER ROAD, SUITE 200  
MADISON, WISCONSIN 53713

ISSUE DATES:  
1/15/15 R.N. R.U.D.

RFWS DATE:


This document contains confidential or proprietary information of Iconica. It is to be used only for the project for which it was prepared. It is not to be distributed, copied, or used in any way without the express written consent of Iconica.

PROJECT #: 2013050  
SHEET NUMBER

A303

©2015 Iconica, Inc.

CAPITOL VIEW PRESERVATION LINE  
187.20'

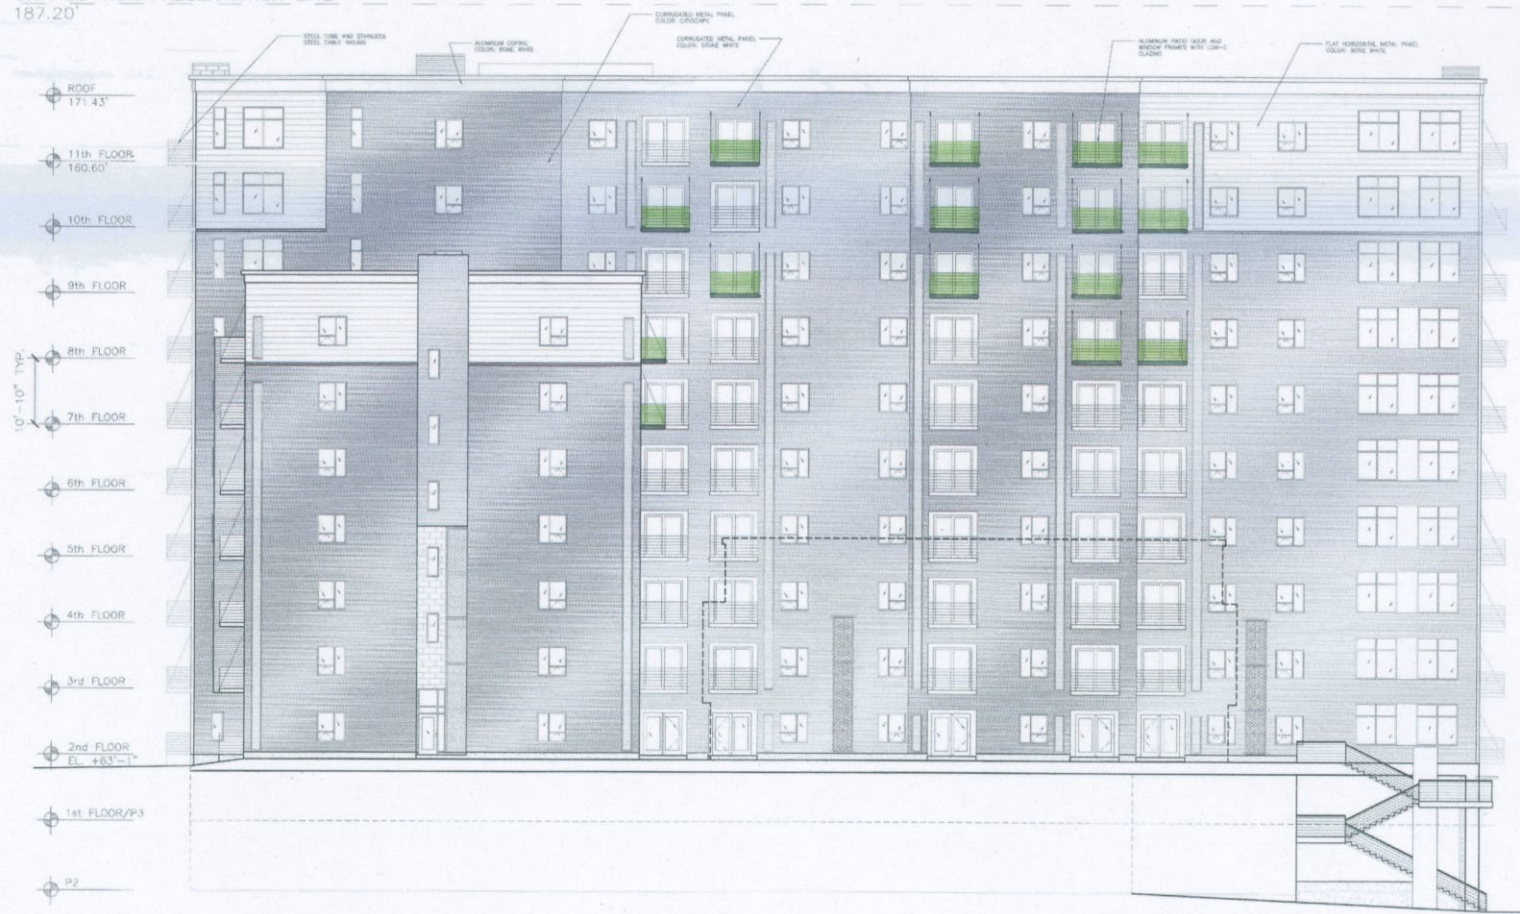

1 EXTERIOR BUILDING ELEVATION - MUSE  
SCALE: 1/8" = 1'-0"

**ALEXANDER - 306 WEST MAIN**


306 WEST MAIN STREET  
MADISON, WISCONSIN 53703  
**THE ALEXANDER COMPANY**  
140 EAST BANCROFT ROAD, SUITE 200  
MADISON, WISCONSIN 53713

ISSUE DATES:  
WORKSET: 10.14.12

REVISION DATE:

This document is the sole responsibility of the architect. It is not to be used for any other purpose without the written consent of the architect. It is not to be reproduced, stored in a retrieval system, or transmitted in any form or by any means, electronic, mechanical, photocopying, recording, or by any information storage and retrieval system, without the prior written permission of the architect.

PROJECT #: 20120500  
SHEET NUMBER  
**A304**

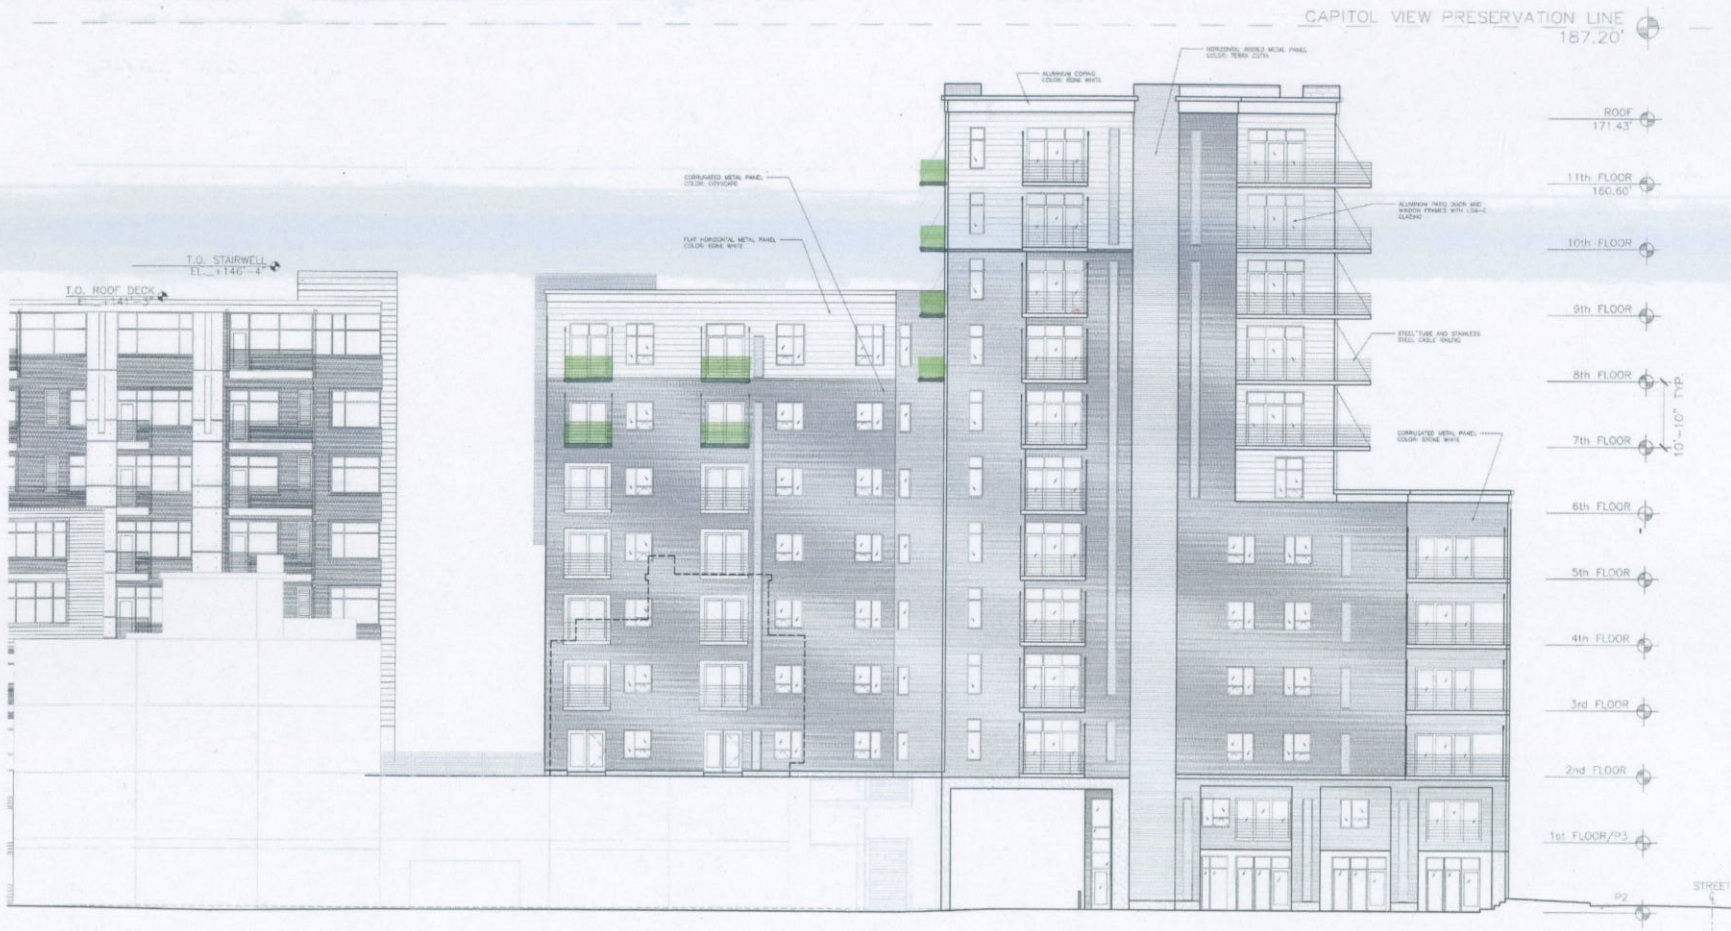

CAPITOL VIEW PRESERVATION LINE  
187.20'

- ROOF 171.43'
- 11th FLOOR 160.60'
- 10th FLOOR
- 9th FLOOR
- 8th FLOOR 10'-10" TYP.
- 7th FLOOR
- 6th FLOOR
- 5th FLOOR
- 4th FLOOR
- 3rd FLOOR
- 2nd FLOOR
- 1st FLOOR/P3

STREET