



SHEET INDEX-ARCHITECTURAL

C100	SITE PLAN
A100	BUILDING ISOMETRICS
A101	GARAGE FLOOR PLAN
A102	ELEVATIONS
A103	WALL SECTION
A104	WALL SECTION
A105	ROOF PLAN
A106	INTERIOR PERSPECTIVE
A107	INTERIOR PERSPECTIVE



MADER GARAGE - NEW BUILD
2742 DAHLE ST. MADISON, WI

2	CITY REVIEW	3.30.21
1	SCHEMATIC REVIEW	8.26.20
No.	Description	Date
Document Release		

Scale:

Sheet Name

COVER SHEET


Sheet Number

T1

Plat of Survey

Legal Description of Record: Document No. 5479362

Lot Twelve (12), Block Ten (10), Second Addition to Eken Park, in the City of Madison, Dane County, Wisconsin

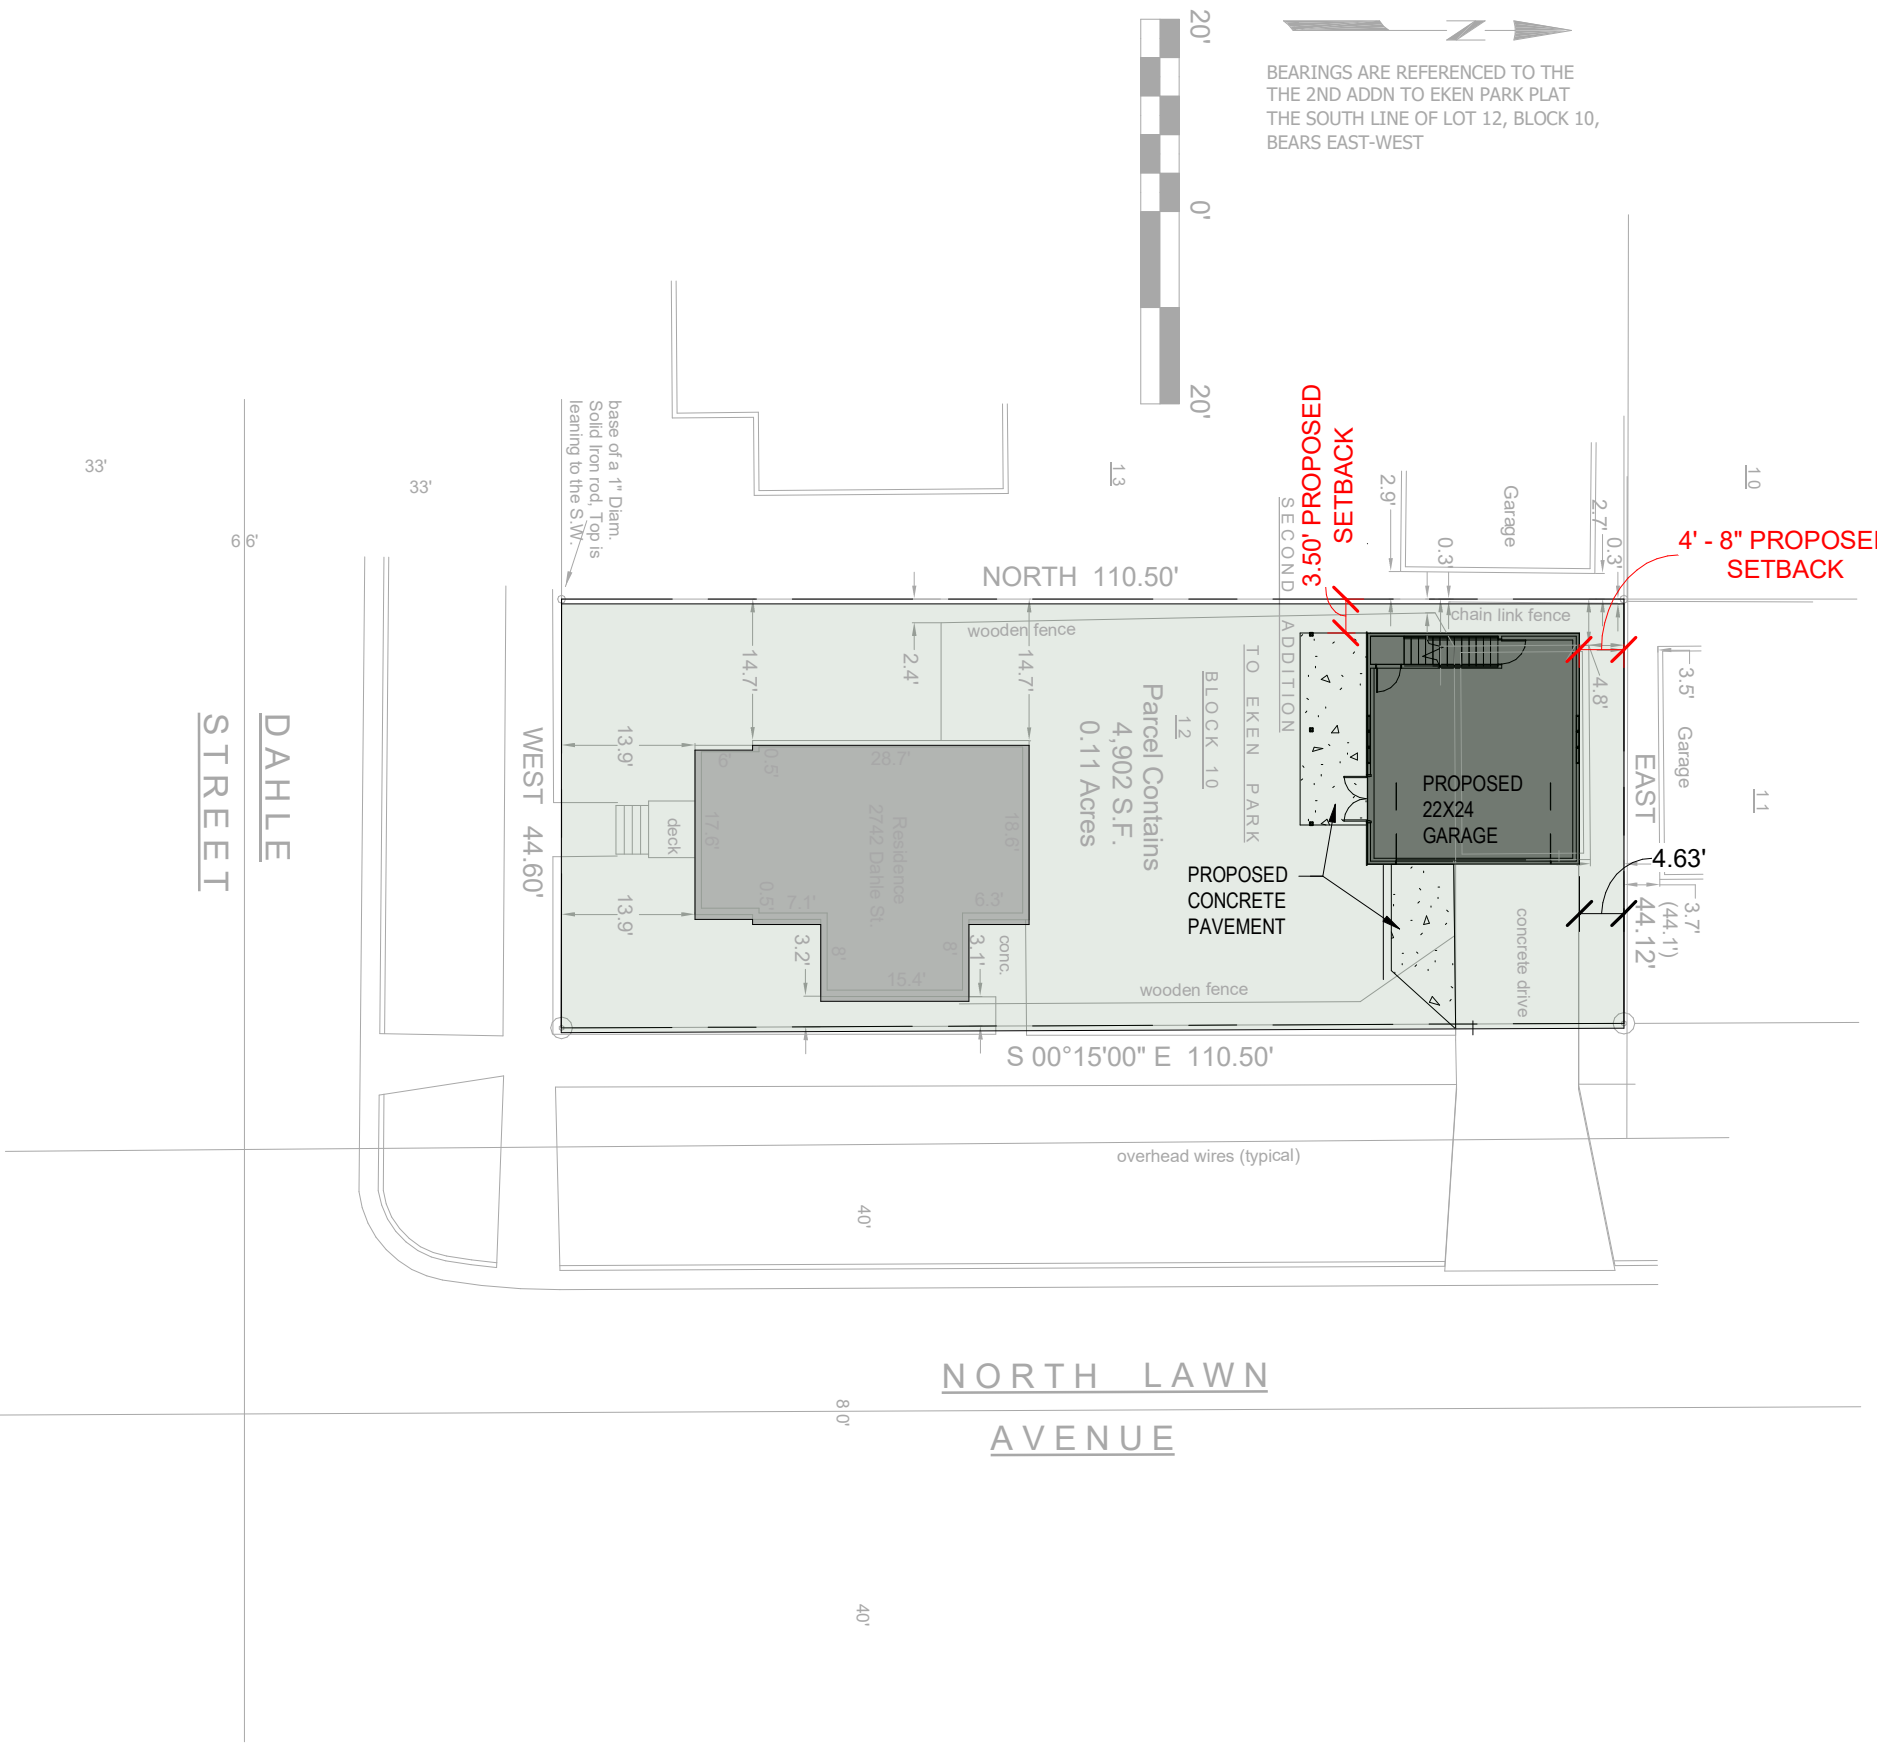

- LEGEND**
- SOLID IRON ROD FOUND (0.75" Dia. unless noted)
 - ⊙ IRON PIPE FOUND (1" Outside Diam. unless Noted)
 - () INDICATES RECORDED AS DISTANCES ARE MEASURED TO THE NEAREST HUNDREDTH OF A FOOT.

- Notes:**
1. Building dimensions and associated offset distances were measured along the outside of the siding.
 2. This parcel may be subject to, or benefit from, Easements or agreements, written or otherwise, not shown hereon.
 3. Parcel is subject to a Avigation Easement in Doc. No. 2707742. Air space Easement starts 60 feet above ground level.
 4. Some features may not be shown in entirety due to heavy snow cover.

Scale: 1" = 20'-0"
 Sheet Name
SITE PLAN
 Sheet Number
C100

No.	Description	Date
2	CITY REVIEW	3.30.21
Document Release		

MADER GARAGE - NEW BUILD
2742 DAHLE ST. MADISON, WI





EXTERIOR ISOMETRIC

SCALE:

GENERAL NOTES

1. ALL MATERIALS TO BE INSTALLED PER MANUFACTURER'S INSTRUCTIONS.
2. GENERAL CONTRACTOR IS RESPONSIBLE FOR COORDINATING PRODUCT AND MATERIAL INSTALLATION.

DOOR DESIGNATION

X' - X" DOOR PANEL WIDTH

WINDOW DESIGNATION

- (X)2646T - 2'-6" WIDE X 4'-6" HIGH
- (X) PREFIX INDICATES THE NUMBER OF UNITS
- "AW" SUFFIX INDICATES AWNING WINDOW
- "DH" SUFFIX INDICATES DOUBLE HUNG
- "C" SUFFIX INDICATES CASEMENT

ATTIC STORAGE NOTES:

1. NEW EXTERIOR WALLS ARE TO BE OF 2X4 STUDS AT 16" OC W/ MIN. 7/16" STRUCTURAL PANEL SHEATHING
2. R-19 BATT INSULATION IN NEW EXTERIOR WALLS
3. INTERIOR WALLS TO BE 2X4 FRAMING AT 16" O.C.
4. EXTERIOR DIMENSIONS ARE TO EXTERIOR FACE OF SHEATHING
5. WINDOW DIMENSIONS ARE TO CENTER OF OPENING
6. ALL INTERIOR DIMENSIONS ARE TO FACE OF FRAMING
7. CONFIRM WINDOW MANUFACTURER WITH CLIENT
8. WINDOWS AND DOORS TO BE INSTALLED AND FLASHED PER MANUFACTURER'S INSTRUCTIONS
9. SEE SECTIONS FOR WINDOW HEAD HEIGHT



BUILDING PERSPECTIVE

SCALE:




MADER GARAGE - NEW BUILD
2742 DAHLE ST. MADISON, WI

No.	Description	Date
2	CITY REVIEW	3.30.21
1	SCHEMATIC REVIEW	8.26.20
Document Release		

Scale: 1/4" = 1'-0"


Sheet Name

BUILDING ISOMETRICS
 Sheet Number
A100

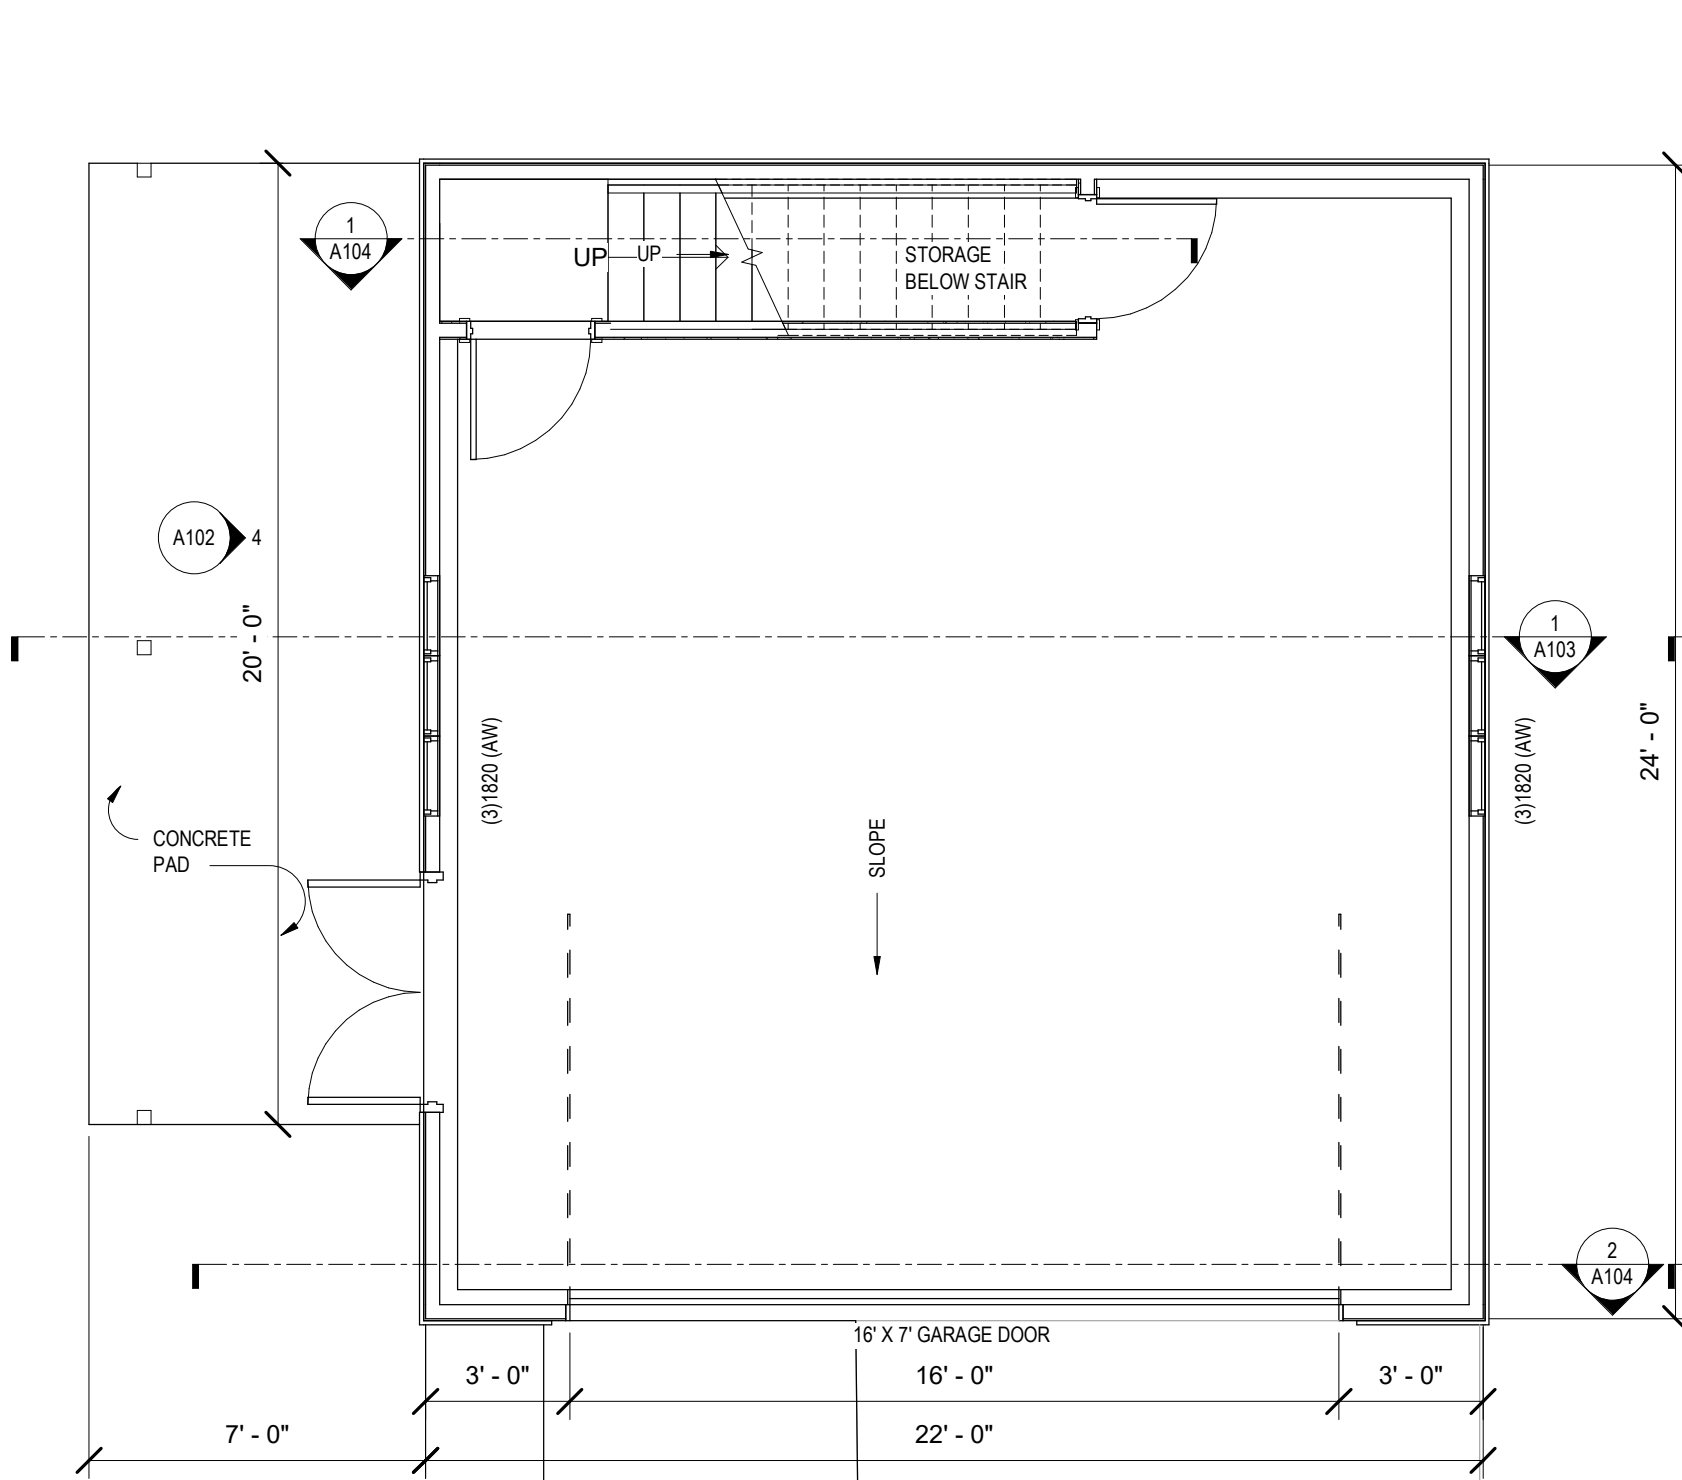

GARAGE PLAN

SCALE: 1/4" = 1'-0"

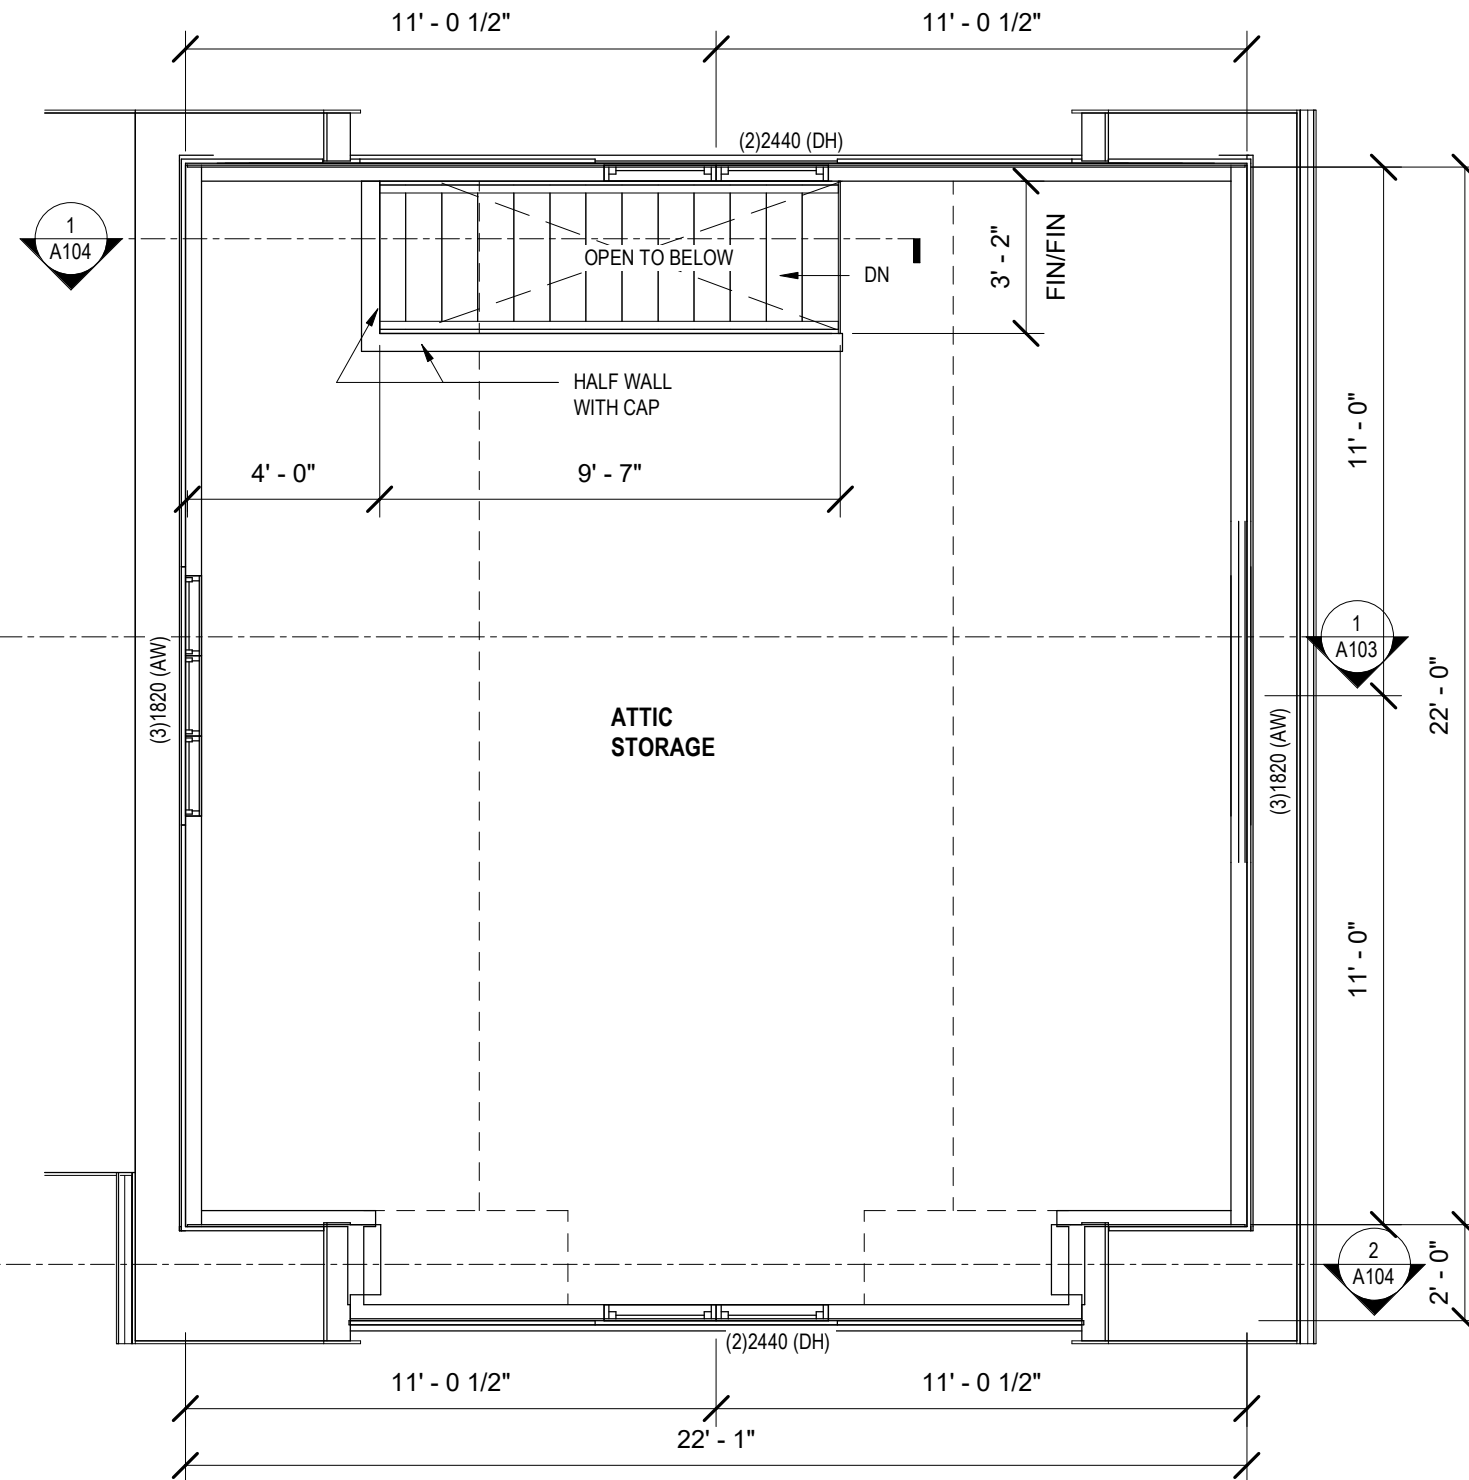

ATTIC FLOOR PROPOSED

SCALE: 1/4" = 1'-0"




MADER GARAGE - NEW BUILD
2742 DAHLE ST. MADISON, WI

2	CITY REVIEW	3.30.21
No.	Description	Date
Document Release		

Scale: 1/4" = 1'-0"

Sheet Name
GARAGE FLOOR
PLAN
 Sheet Number
A101

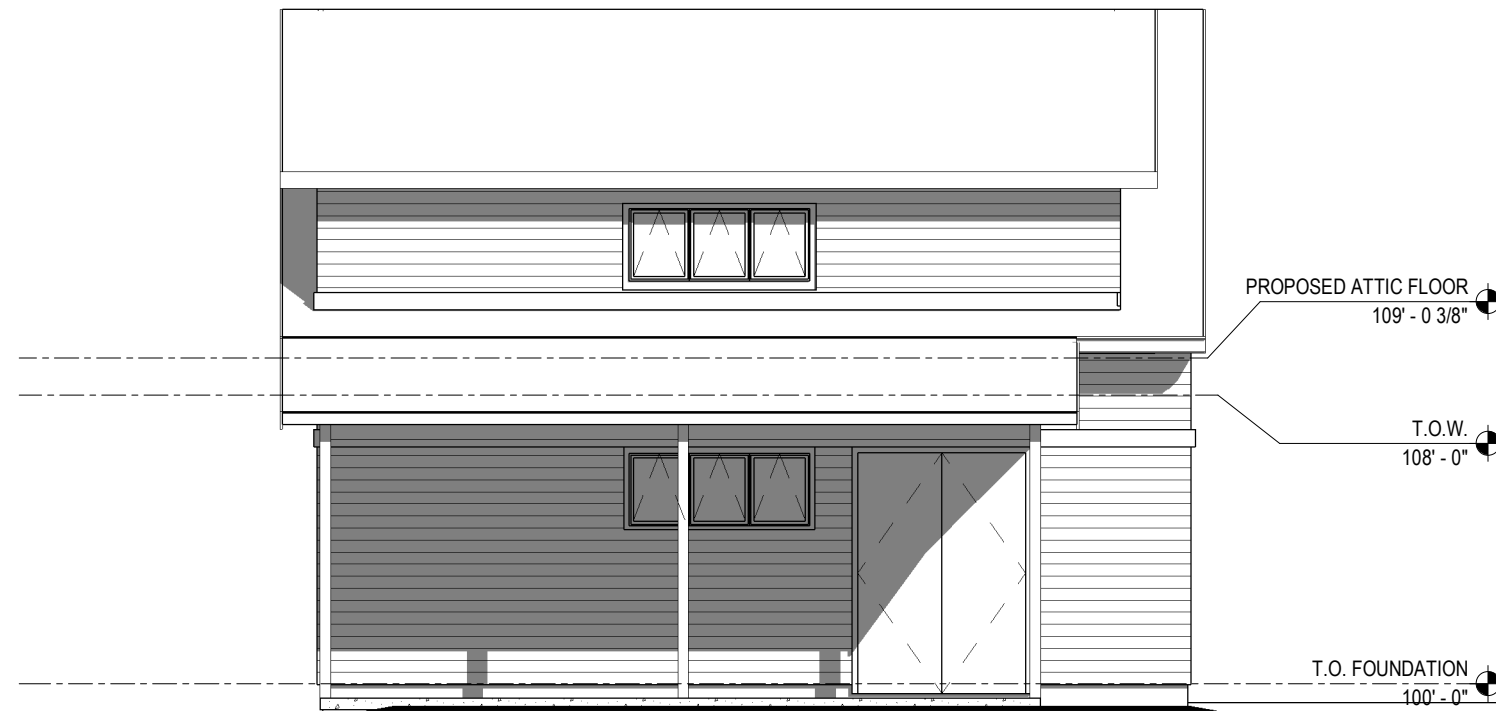

LEFT ELEVATION

SCALE: 3/16" = 1'-0"




FRONT ELEVATION

SCALE: 3/16" = 1'-0"



REAR ELEVATION

SCALE: 3/16" = 1'-0"

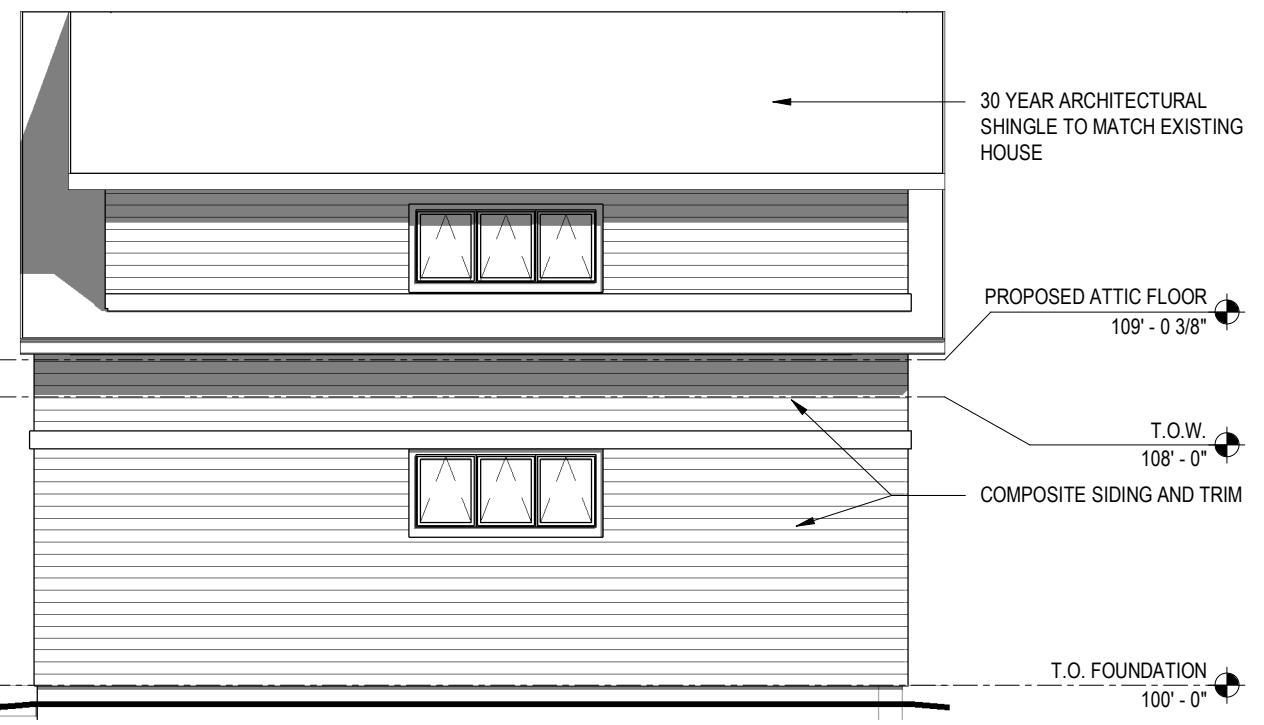

RIGHT ELEVATION


SCALE: 3/16" = 1'-0"



MADER GARAGE - NEW BUILD
2742 DAHLE ST. MADISON, WI

No.	Description	Date
2	CITY REVIEW	3.30.21
1	SCHEMATIC REVIEW	8.26.20
Document Release		

Scale: **3/16" = 1'-0"**
 Sheet Name
ELEVATIONS
 Sheet Number
A102

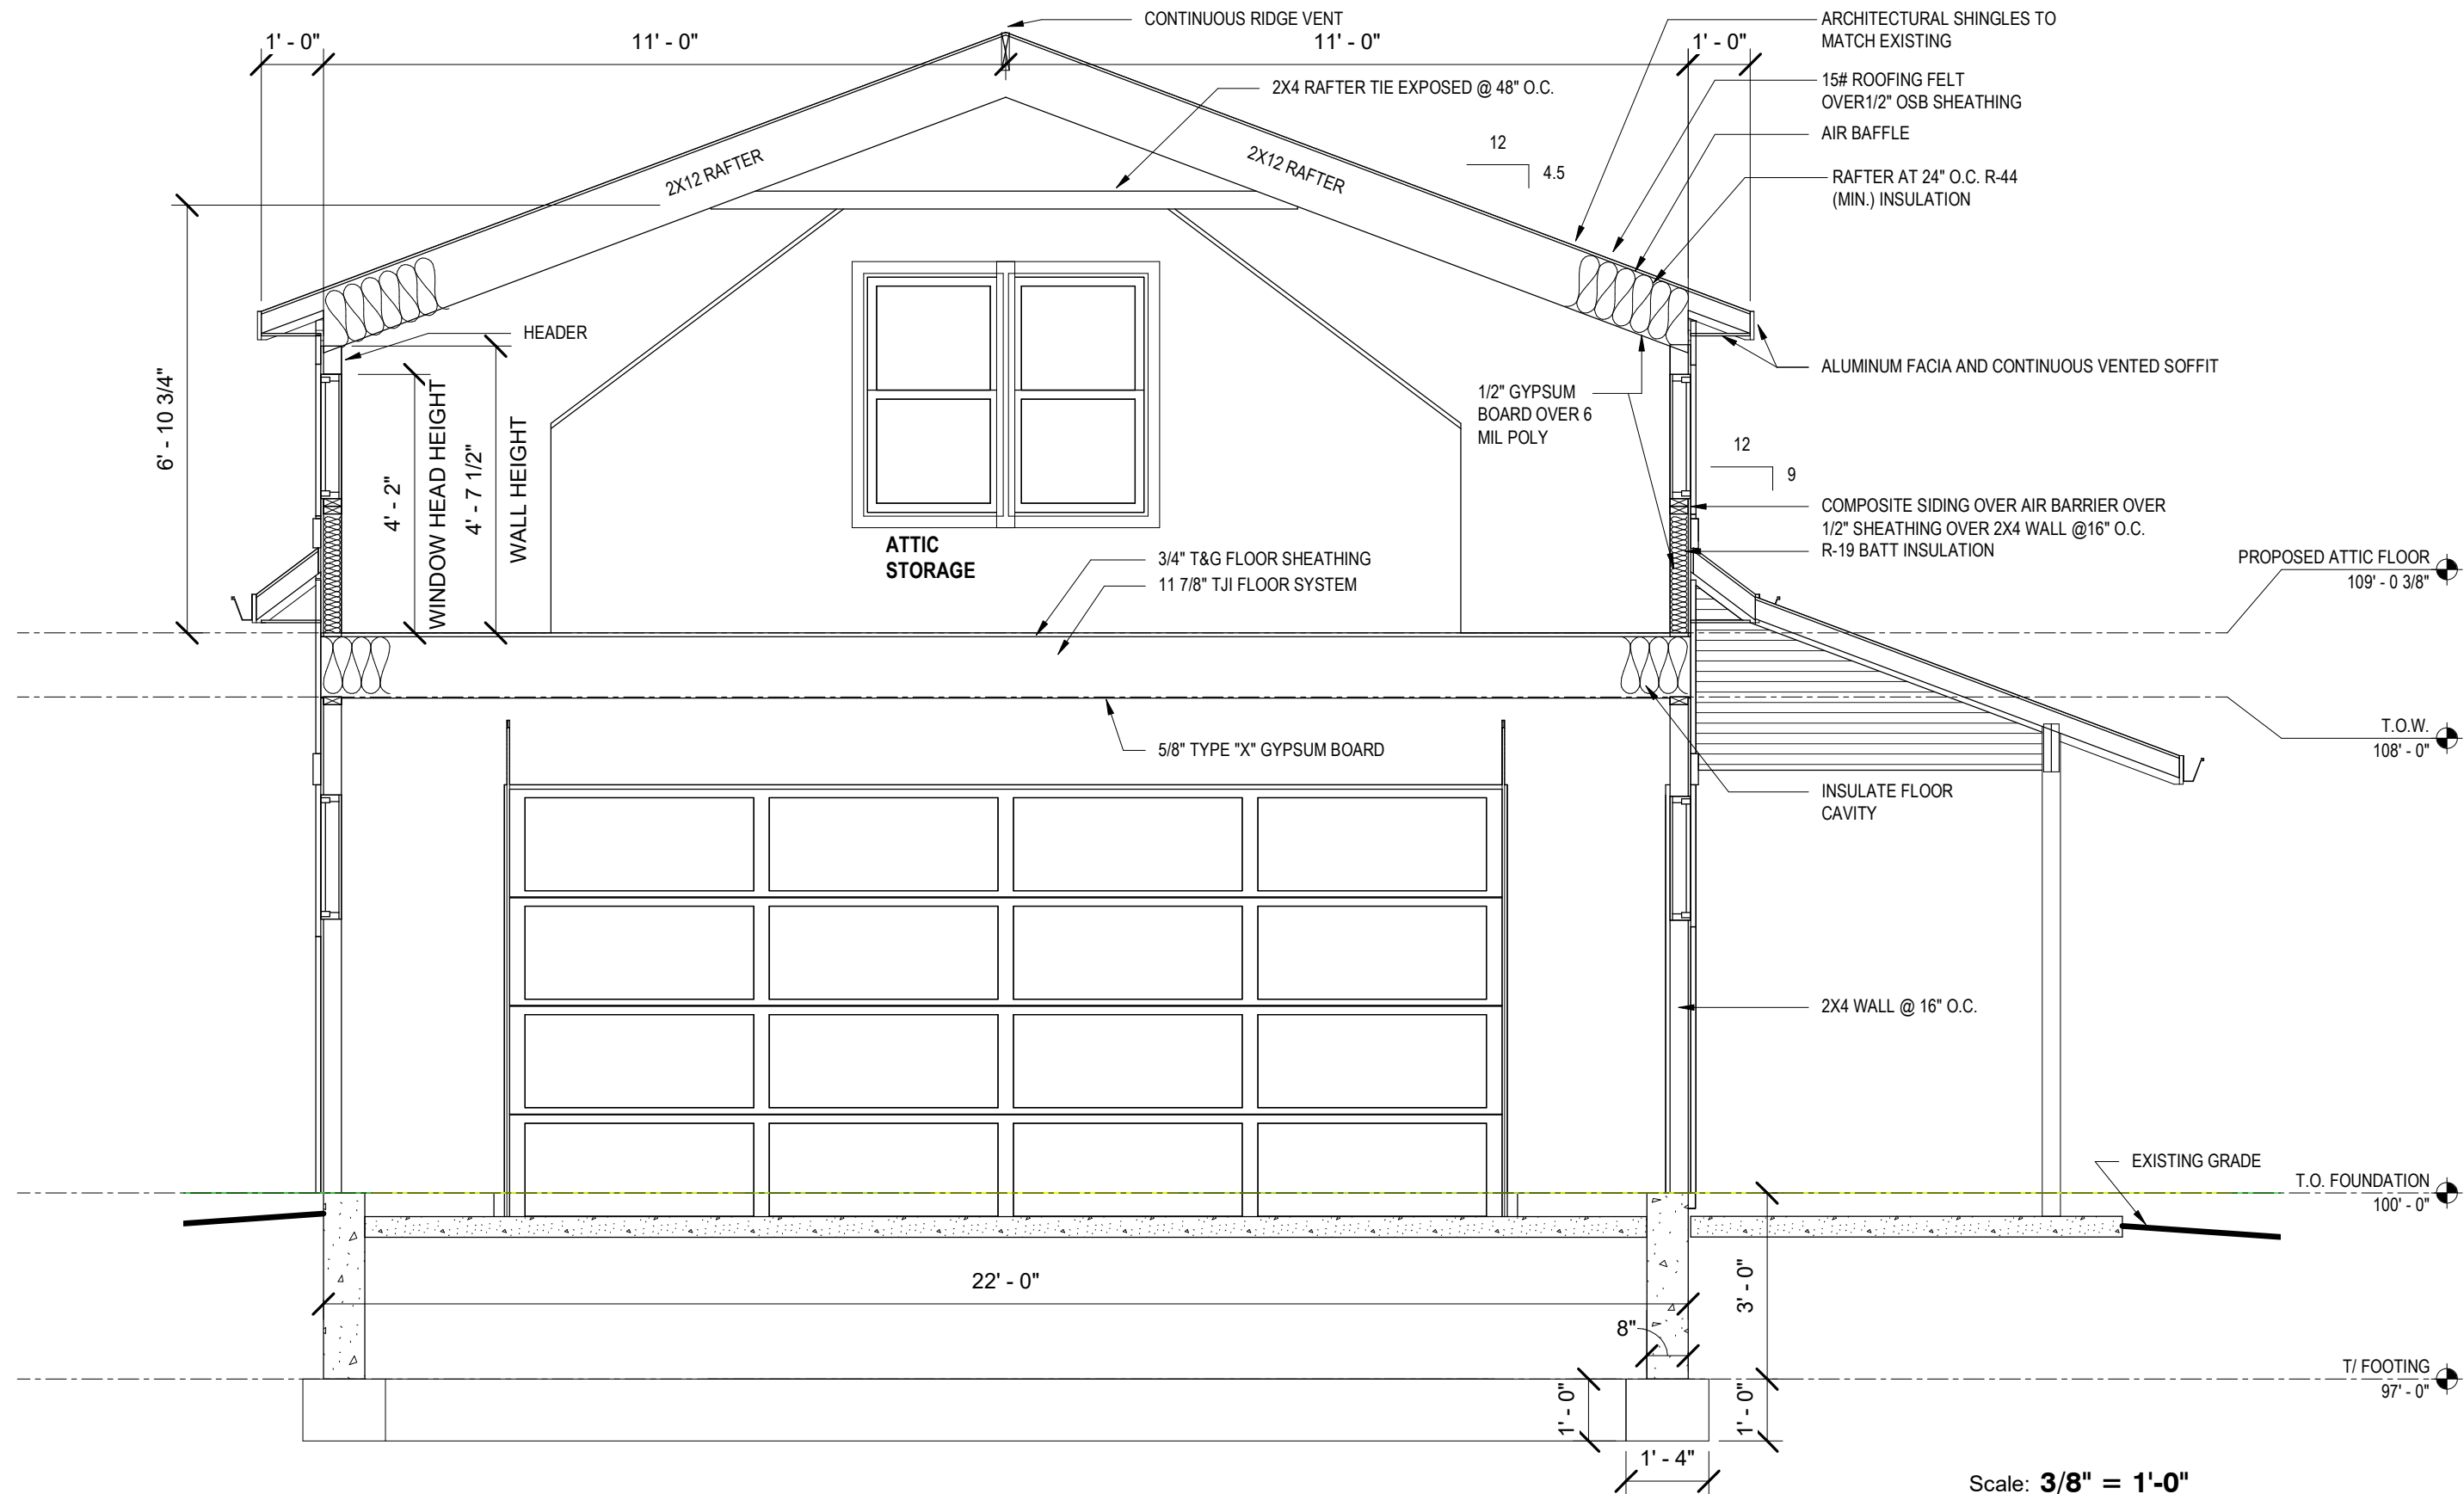

Scale: 3/8" = 1'-0"



Sheet Name
WALL SECTION

Sheet Number
A103



MADER GARAGE - NEW BUILD
2742 DAHLE ST. MADISON, WI

No.	Description	Date
2	CITY REVIEW	3.30.21
1	SCHEMATIC REVIEW	8.26.20
Document Release		

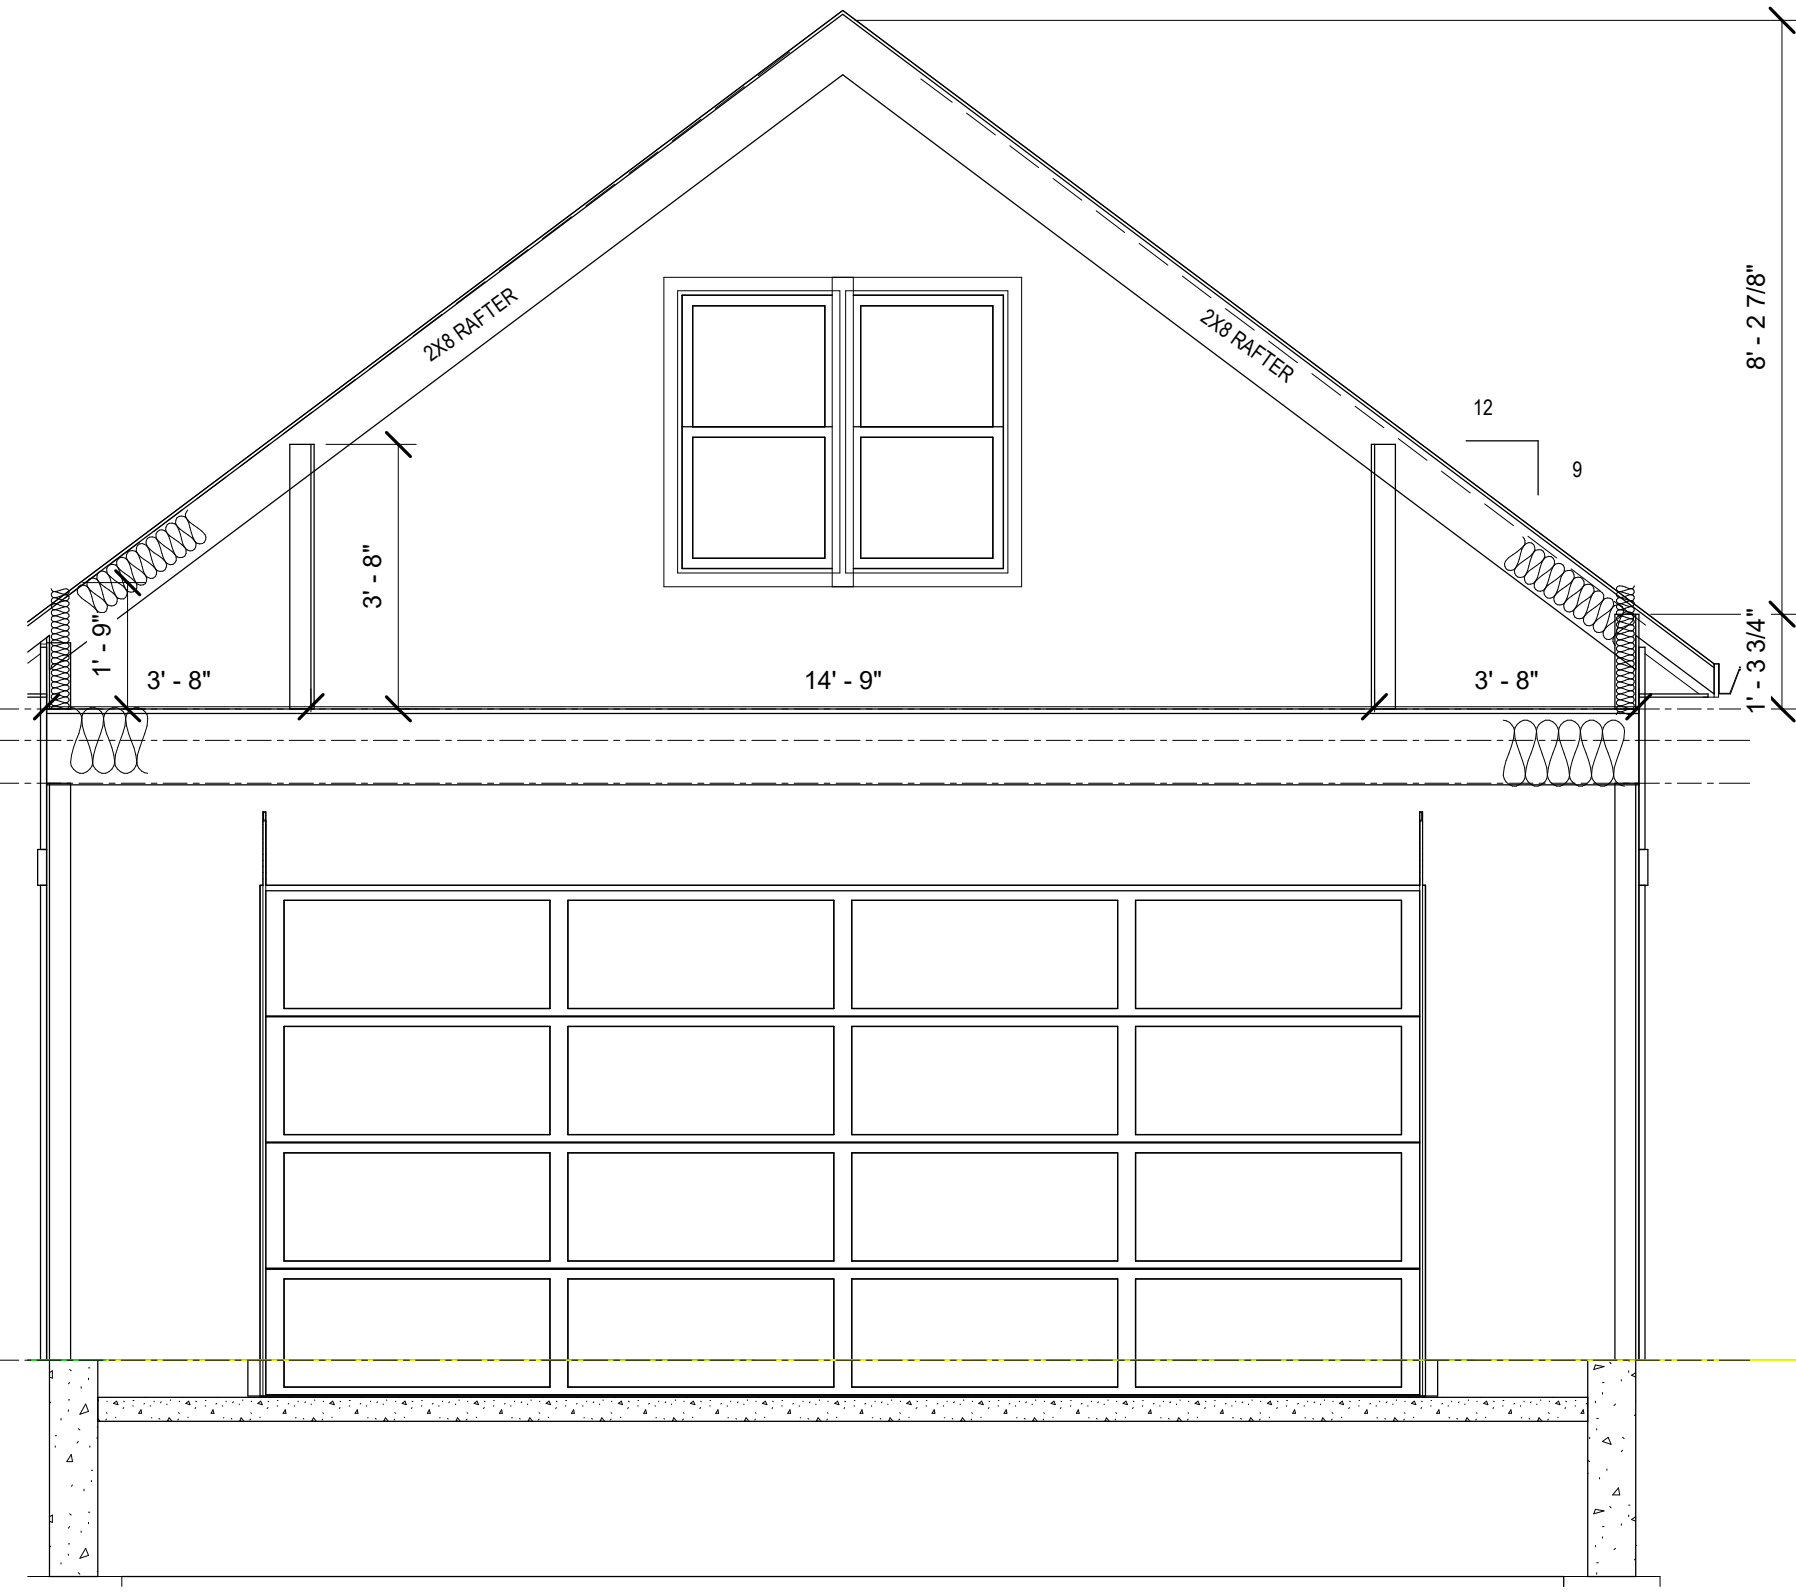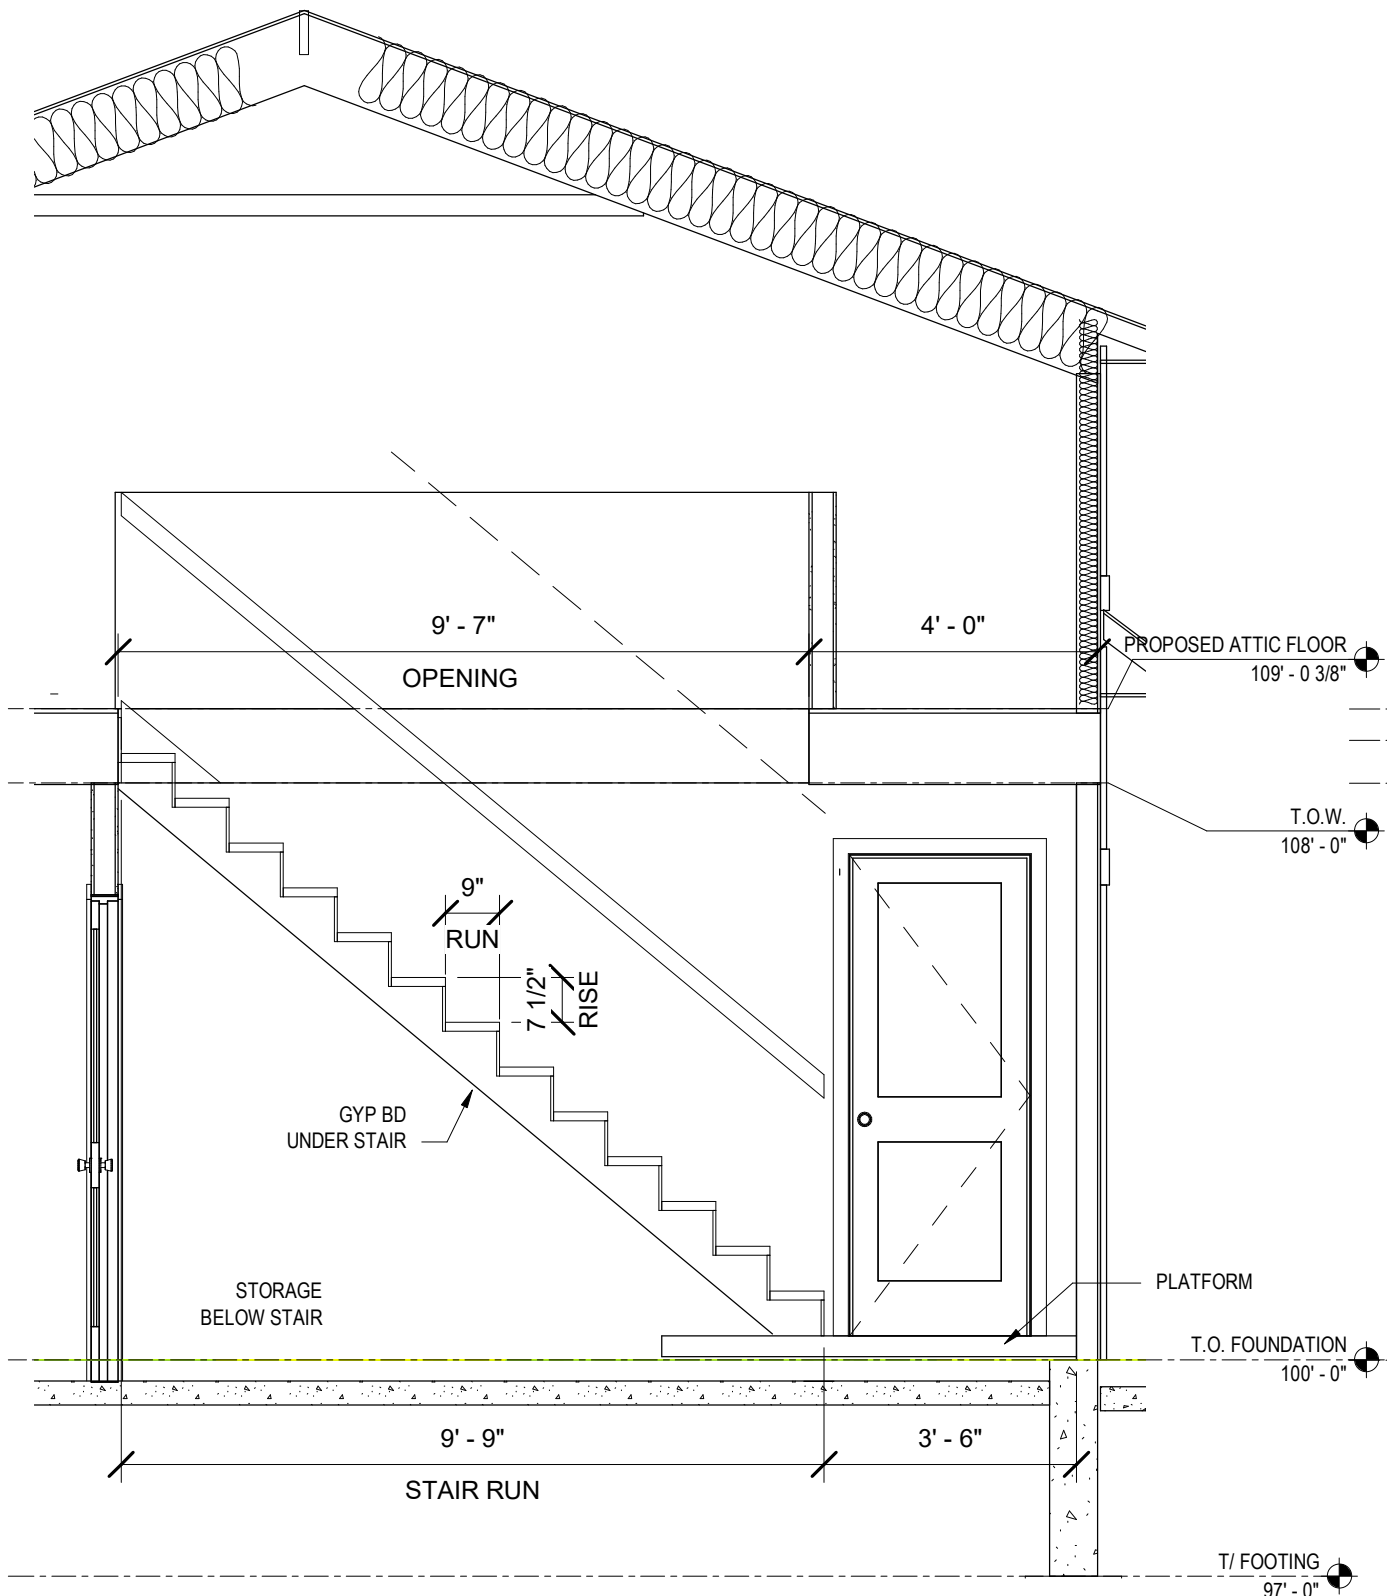

1 WALL SECTION

SCALE: 3/8" = 1'-0"

2 WALL SECTION


SCALE: 3/8" = 1'-0"



MADER GARAGE - NEW BUILD
2742 DAHLE ST. MADISON, WI

2	CITY REVIEW	3.30.21
1	SCHEMATIC REVIEW	8.26.20
No.	Description	Date
Document Release		


Scale: **3/8" = 1'-0"**
 Sheet Name
WALL SECTION
 Sheet Number
A104

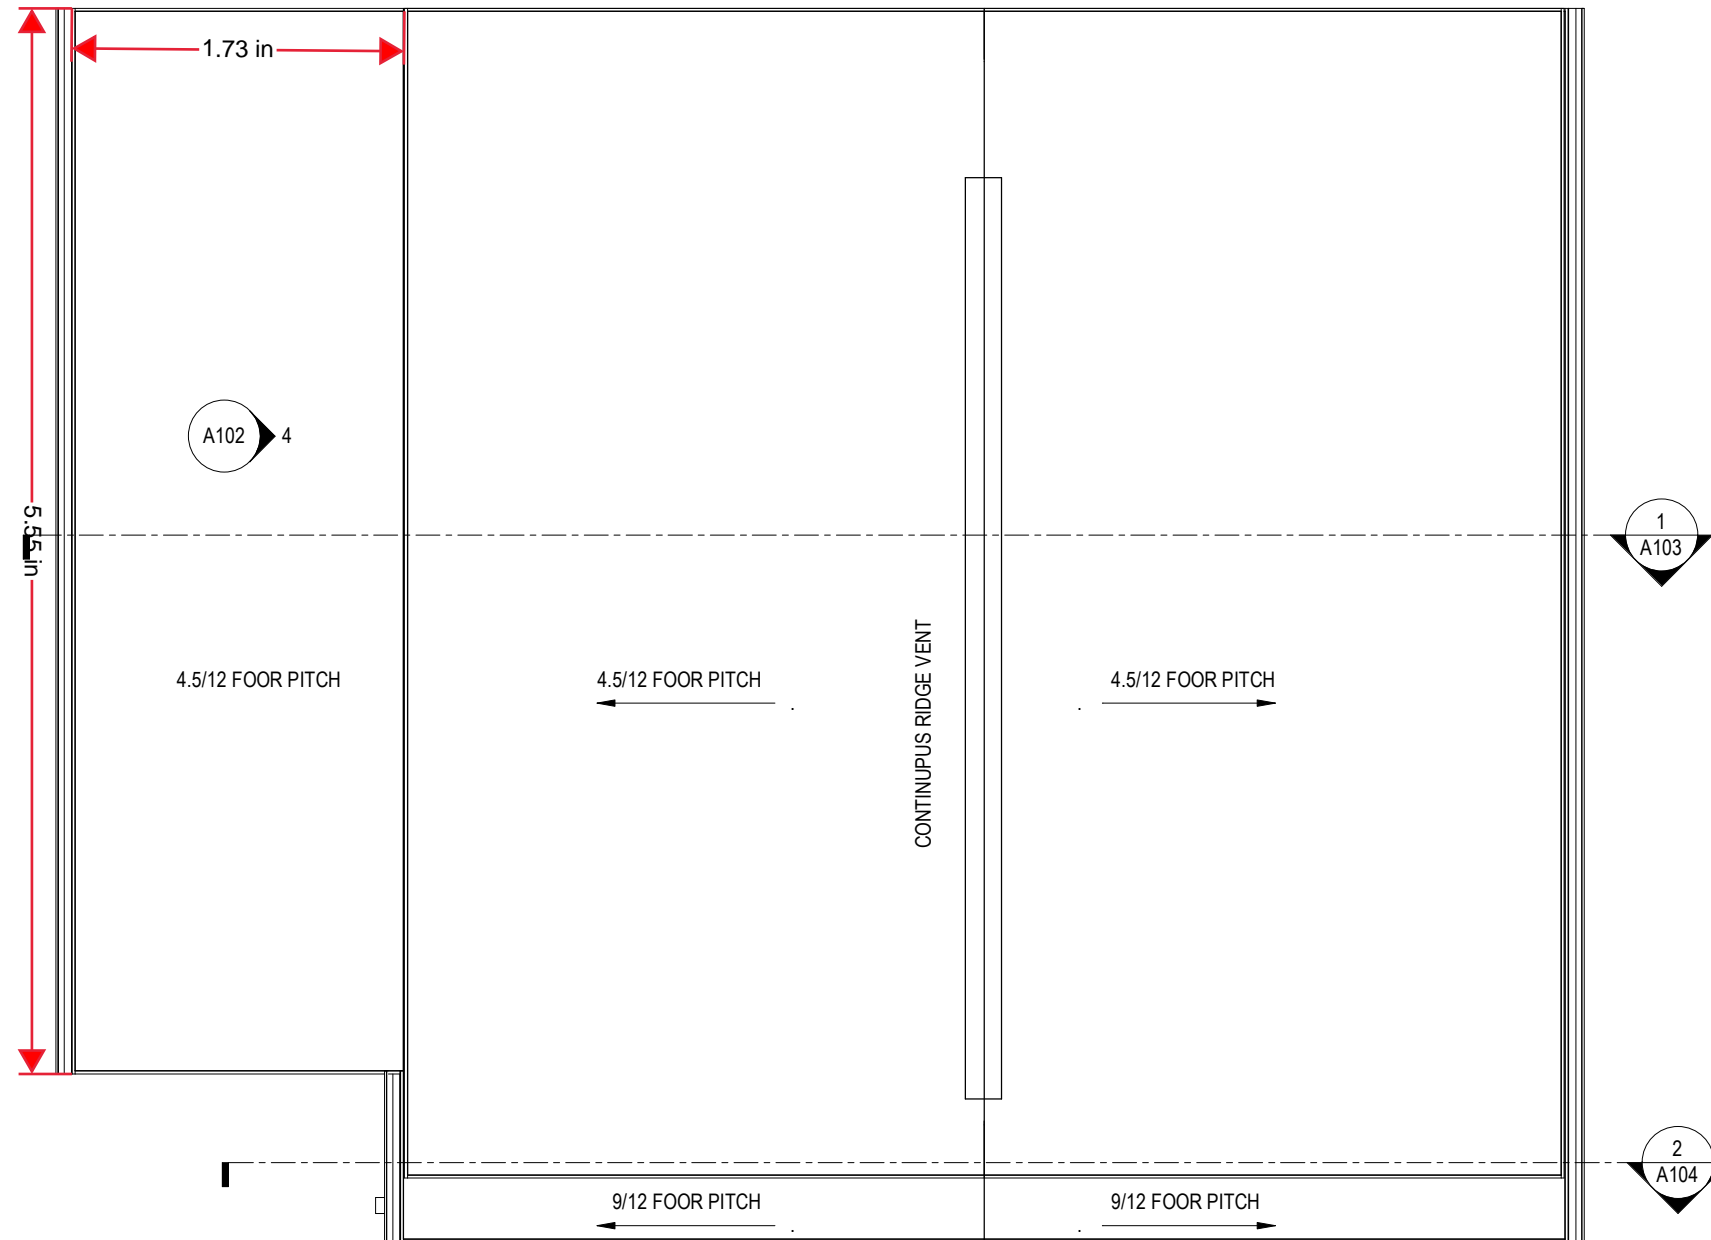

MADER GARAGE - NEW BUILD
2742 DAHLE ST. MADISON, WI

2	CITY REVIEW	3.30.21
1	SCHEMATIC REVIEW	8.26.20
No.	Description	Date
Document Release		

Scale: 1/4" = 1'-0"
 Sheet Name
ROOF PLAN
 Sheet Number
A105

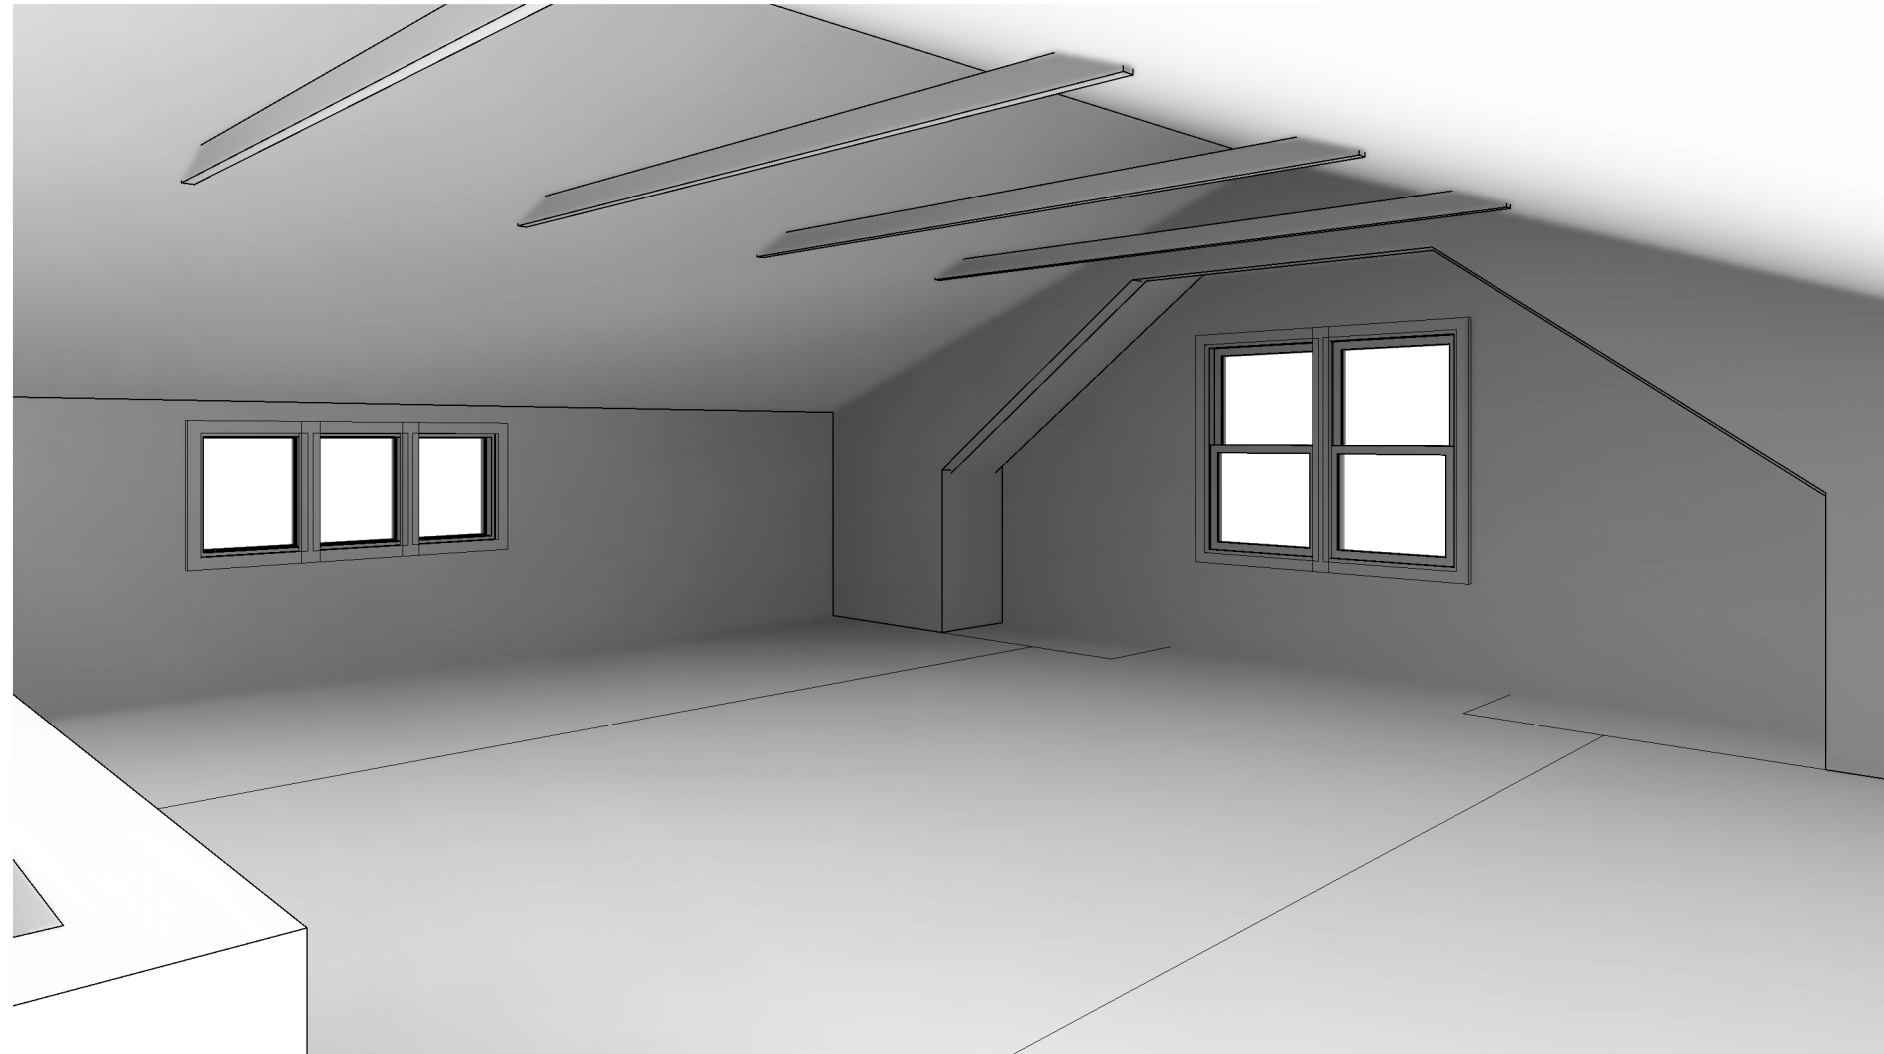

MADER GARAGE - NEW BUILD
2742 DAHLE ST. MADISON, WI

2	CITY REVIEW	3.30.21
1	SCHEMATIC REVIEW	8.26.20
No.	Description	Date
Document Release		


Scale:

Sheet Name

INTERIOR
PERSPECTIVE

Sheet Number

A106

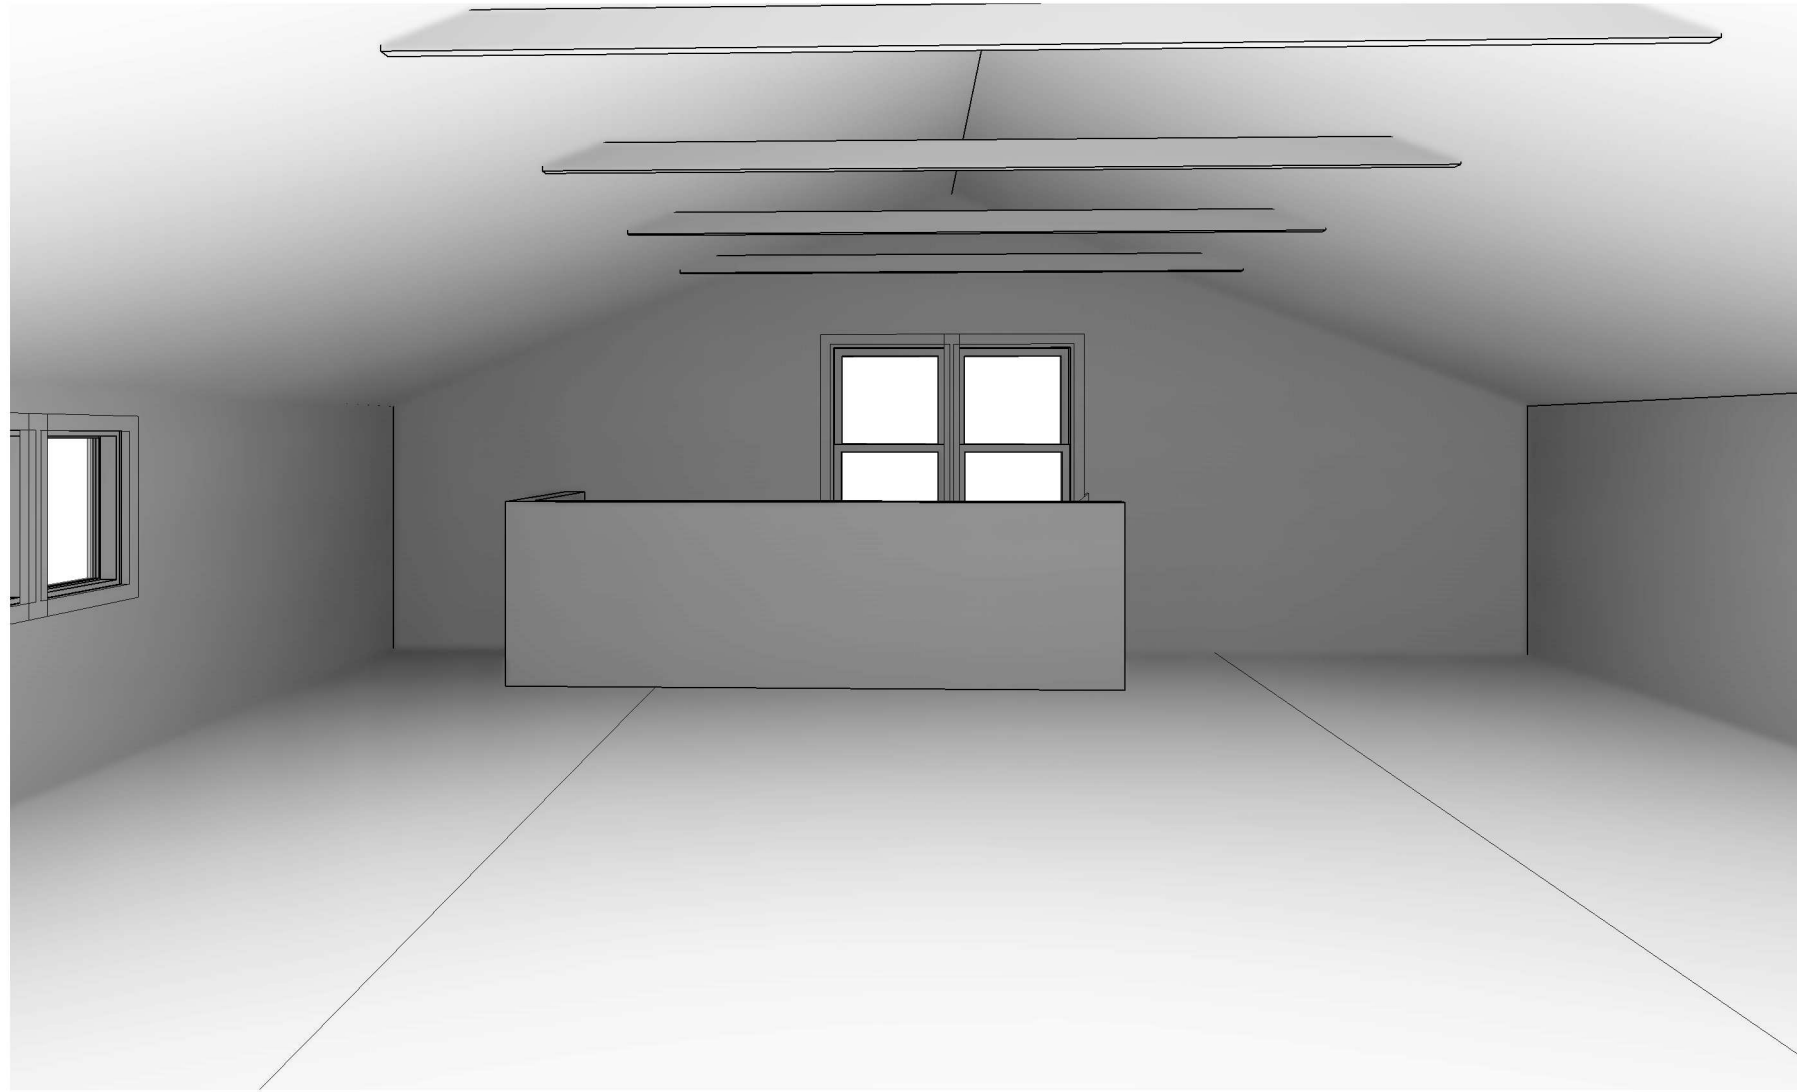

MADER GARAGE - NEW BUILD
2742 DAHLE ST. MADISON, WI

2	CITY REVIEW	3.30.21
1	SCHEMATIC REVIEW	8.26.20
No.	Description	Date
Document Release		

Scale:

Sheet Name

INTERIOR
PERSPECTIVE

Sheet Number

A107