

**OVERTURE
CENTER
FOR THE ARTS**

Madison, Wisconsin

Project Name: Overture Center for the Arts
 Project Number: 04153
 Date: July 16, 2004
 Project Location: 600 East Washington Avenue, Madison, WI 53703
 Architect: HOK, Inc.
 Project Manager: [Name]
 Designer: [Name]
 Checker: [Name]
 Title: [Name]
 Date: [Date]
 Scale: [Scale]
 Drawing Number: [Number]



1	2	3	4	5	6	7	8	9	10
1.00	1.01	1.02	1.03	1.04	1.05	1.06	1.07	1.08	1.09
1.10	1.11	1.12	1.13	1.14	1.15	1.16	1.17	1.18	1.19
1.20	1.21	1.22	1.23	1.24	1.25	1.26	1.27	1.28	1.29
11.90	11.91	11.92	11.93	11.94	11.95	11.96	11.97	11.98	11.99
12.00	12.01	1							

**OVERTURE
CENTER
FOR THE ARTS**
Madison, Wisconsin

Date: 07/16/2004
 Project Name: Overture Center for the Arts
 Client: City of Madison
 Architect: PERKINS+WILL
 Structural Engineer: HOK
 Mechanical Engineer: HOK
 Electrical Engineer: HOK
 Plumbing Engineer: HOK
 Fire Protection Engineer: HOK
 Energy Engineer: HOK
 Sustainability Consultant: HOK
 Construction Manager: HOK
 Construction Superintendent: HOK
 Construction Safety Manager: HOK
 Construction Quality Manager: HOK
 Construction Cost Manager: HOK
 Construction Schedule Manager: HOK
 Construction Risk Manager: HOK
 Construction Claims Manager: HOK
 Construction Dispute Resolution: HOK
 Construction Litigation: HOK
 Construction Arbitration: HOK
 Construction Mediation: HOK
 Construction Conciliation: HOK
 Construction Facilitation: HOK
 Construction Negotiation: HOK
 Construction Dispute Resolution: HOK
 Construction Litigation: HOK
 Construction Arbitration: HOK
 Construction Mediation: HOK
 Construction Conciliation: HOK
 Construction Facilitation: HOK
 Construction Negotiation: HOK

1	Revised	07/16/2004	PLF
2	Revised	07/16/2004	PLF
July 16, 2004
 Project Name: Overture Center for the Arts
 Project Number: 06003.001
 Sheet Title: BR02A.04 / 09
 Scale: 1/8" = 1'-0"
 Drawing Code: 06003.001
 Drawing Title: LEVEL +52 / +42 FLOOR PLANS
 Drawing Number: AE-205E 3

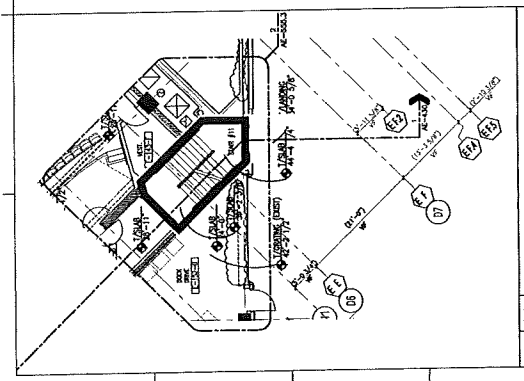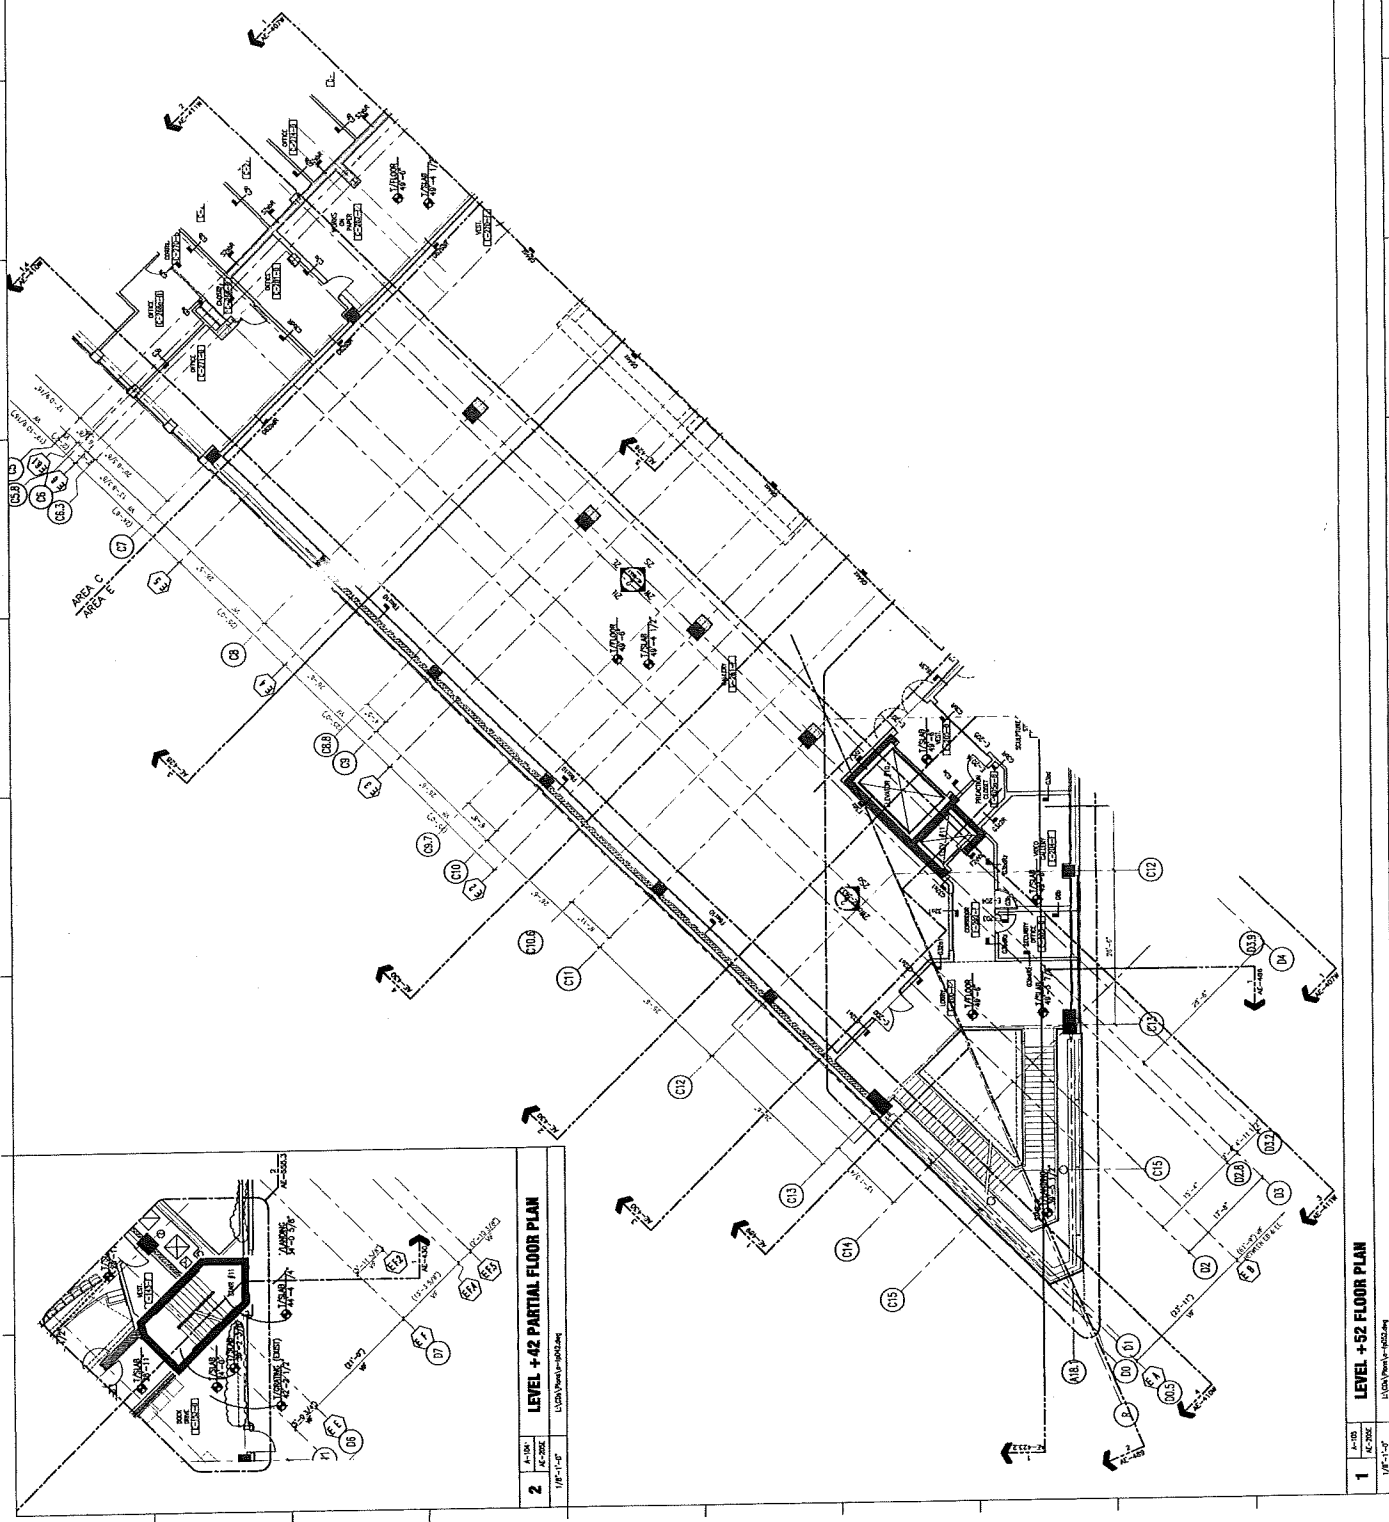

LEVEL +42 PARTIAL FLOOR PLAN
1/8" = 1'-0"

LEVEL +52 FLOOR PLAN
1/8" = 1'-0"

Sample Menu for MMOCA:

12 oz Craft Beer/ Seltzer \$6

16 oz Craft Beer/ Seltzer \$8

Wine \$11

Single Rail :\$8

Single Call: \$10

Single Premium: \$11

Water \$ 4

Soda: \$ 4.50

To the members of the Madison ALRC-

The Renfro Refreshment company will assume all responsibility for the liquor storage at the Madison Museum of Contemporary Art. There will not be a formal lease between the two entities, but a designated area has been agreed upon for secure storage. Please contact me if you have any further questions.

Sincerely,

A handwritten signature in black ink, appearing to read 'S. Renfro', written in a cursive style.

Steven Renfro

Owner, The Renfro Refreshment Company

Phone: 608-438-8104

Email: srenfro@renfrorefreshment.com