



1827 W. Glendale Ave. Milwaukee, WI 53209 414.264.5504

414.262.5564



THIS IS AN ORIGINAL DESIGN CREATED BY SIGN EFFECTZ. THE SUBMITTED DESIGN PROTECTED UNDER COPYRIGHT LAWS OF THE UNITED STATES CODE YOU AGREE TO COPY PHOTOGRAPH MODIFY OR SHARE DIRECTLY OR NORIECTLY ANY OF THE FOREGOING HELD BY YOU MITH ANY OTHER PARTY, NOR WILL YOU PERMIT ANY THIRD PARTY TO DO ANY OF THE FOREGOING WITHOUT THE WRITTEN CONSENT OF SIGN EFFECTZ.

THIS SIGN IS INTENDED TO BE INSTALLED IN ACCORDANCE WITH THE REQUIREMENTS OF ARTICLE 600 OF THE NEC AND/OR OTHER APPLICABLE LOCAL CODES. THIS INCLUDES PROPER GROUNDING AND BONDING OF THE SIGN

CUSTOMER;

City of Madison

PROJECT:

Madison Public Market

QUOTED ITEMS:

Fab & Install:

- (2) Signtype A, Open Channel Faux Neon Letters
 (2) Signtype B, Face-Lit Channel Letters
 (2) Signtype C, Halo-Lit Channel Letters w/ Panel

- (3) Signtype C, Hald-Lit Chainler Letters W/ Parier (3) Signtype D, Large Wall Cabinet (Curtain System) (2) Signtype E, Large Wall Cabinet (Overhang) (1) Signtype F, Small Wall Cabinet (Curtain System)

PROJECT ADDRESS:

Madison Public Market 202 N First St Madison, WI 53704

BILLING ADDRESS:
Madison Public Market 202 N First St

Madison, WI 53704


PROJECT NOTES:


REV. DESCRIPTION 01 Updates Per Client Redlines 05.03.24 ATO 02 Updated title block, Paint call outs & Power supply notes 12.13.2024 CS


1		


Copyright © 2024 Sign Effectz Inc. All Rights Reserved

., .	· ·	ŭ		
SHEET SIZE.	DEPT.	WORK ORDER NO.	JOB NO.	
В	PRODUCTION	14708	01	
AUTHOR:	PROD DRAWING & RELEASE NO: P14001812 _ 1.2 SCALE: NOT TO SCALE			
ACCT. MGR. JCB				
PROJ. MGR.	QUOTE NO: 14616	CHANGE ORDER NO:		
REV: 02	12.13.2024	SHEET NO: P-1		

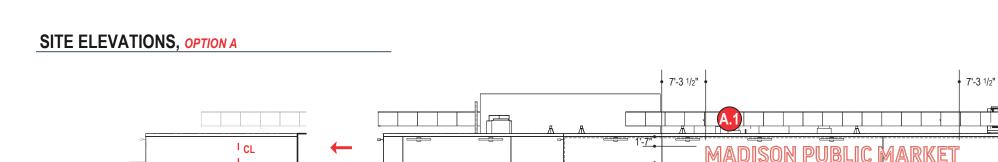

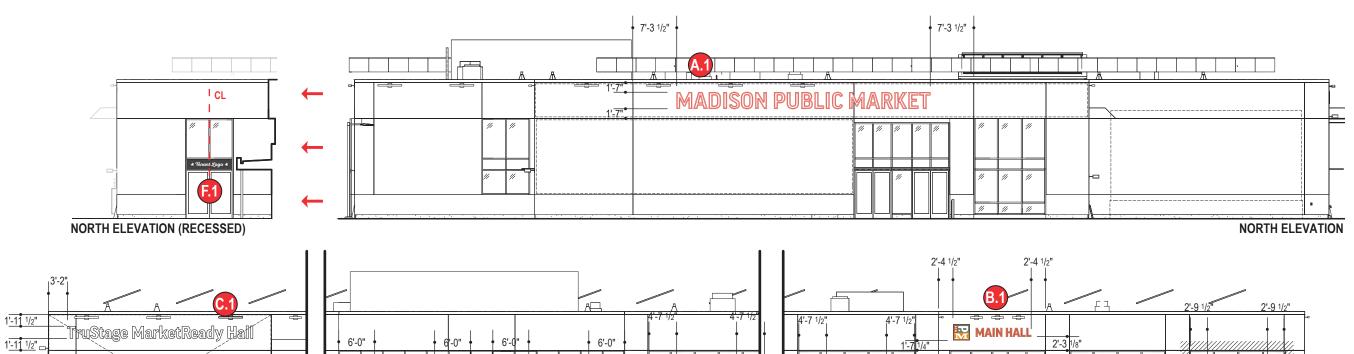

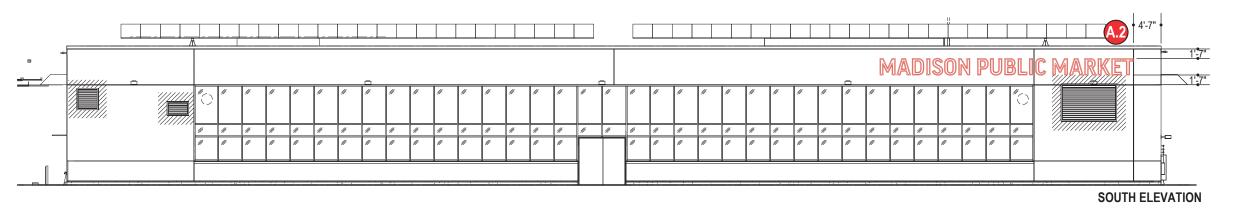

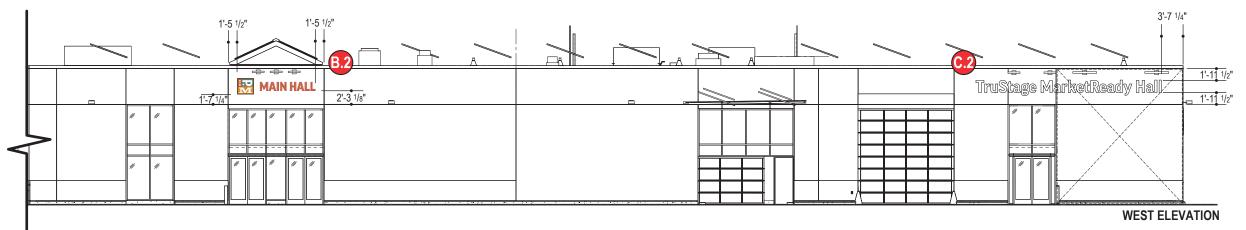

SignEffectz

1827 W. Glendale Ave. Milwaukee, WI 53209

414.264.5504

414.262.5564 www.signeffectz.com

THIS IS AN ORIGINAL DESIGN CREATED BY SIGN EFFECTZ. THE SUBMITTED DESIGN PROTECTED UNDER COPYRIGHT LAWS OF THE UNITED STATES CODE YOU AGREE TO COPY PHOTOGRAPH MODIFY OR SHARE DIRECTLY OR NORIECTLY ANY OF THE FOREGOING HELD BY YOU MITH ANY OTHER PARTY, NOR WILL YOU PERMIT ANY THIRD PARTY TO DO ANY OF THE FOREGOING WITHOUT THE WRITTEN CONSENT OF SIGN EFFECTZ.

THIS SIGN IS INTENDED TO BE INSTALLED IN ACCORDANCE WITH THE REQUIREMENTS OF ARTICLE 600 OF THE NEC AND/OR OTHER APPLICABLE LOCAL CODES. THIS INCLUDES PROPER GROUNDING AND BONDING OF THE SIGN

CUSTOMER:

City of Madison

PROJECT:

Madison Public Market

QUOTED ITEMS:

Fab & Install:

- (2) Signtype A, Open Channel Faux Neon Letters
 (2) Signtype B, Face-Lit Channel Letters
- (2) Signtype C, Halo-Lit Channel Letters w/ Panel
- (3) Signtype G, Halo-Lit Chainlet Letters W Fahler
 (3) Signtype D, Large Wall Cabinet (Curtain System)
 (2) Signtype E, Large Wall Cabinet (Overhang)
 (1) Signtype F, Small Wall Cabinet (Curtain System)

PROJECT ADDRESS:

Madison Public Market 202 N First St Madison, WI 53704

EAST ELEVATION

BILLING ADDRESS:
Madison Public Market 202 N First St Madison, WI 53704

REV.	DESCRIPTION	DA	TE	INIT
01	Updates Per Client Redlines	05.03.24	ATO	
02	Updated title block, Paint call outs & P	ower supply	notes 12.13.2	2024 CS
03				
04				
05				
06				
07				
08				
09				
10				

PROJECT NOTES:

Copyright © 2024 Sign Effectz Inc. All Rights Reserved

SHEET SIZE.	DEPT.	WORK ORDER NO.	JOB NO.
В	PRODUCTION	14708	01
AUTHOR:	PROD DRAWING & RELEA		
ACCT. MGR.	SCALE: 1/16" = 1'-0"		
PROJ. MGR.	QUOTE NO:	CHANGE ORDER NO:	
NB	14616		
REV: 02	12.13.2024	SHEET NO: P-2	