

TruStage®

CMFG Life


5810, 5910, and 5710 Mineral Point Road

Urban Design Commission

March 29, 2023

Ryan Signs, Inc.




2023 Site Plan

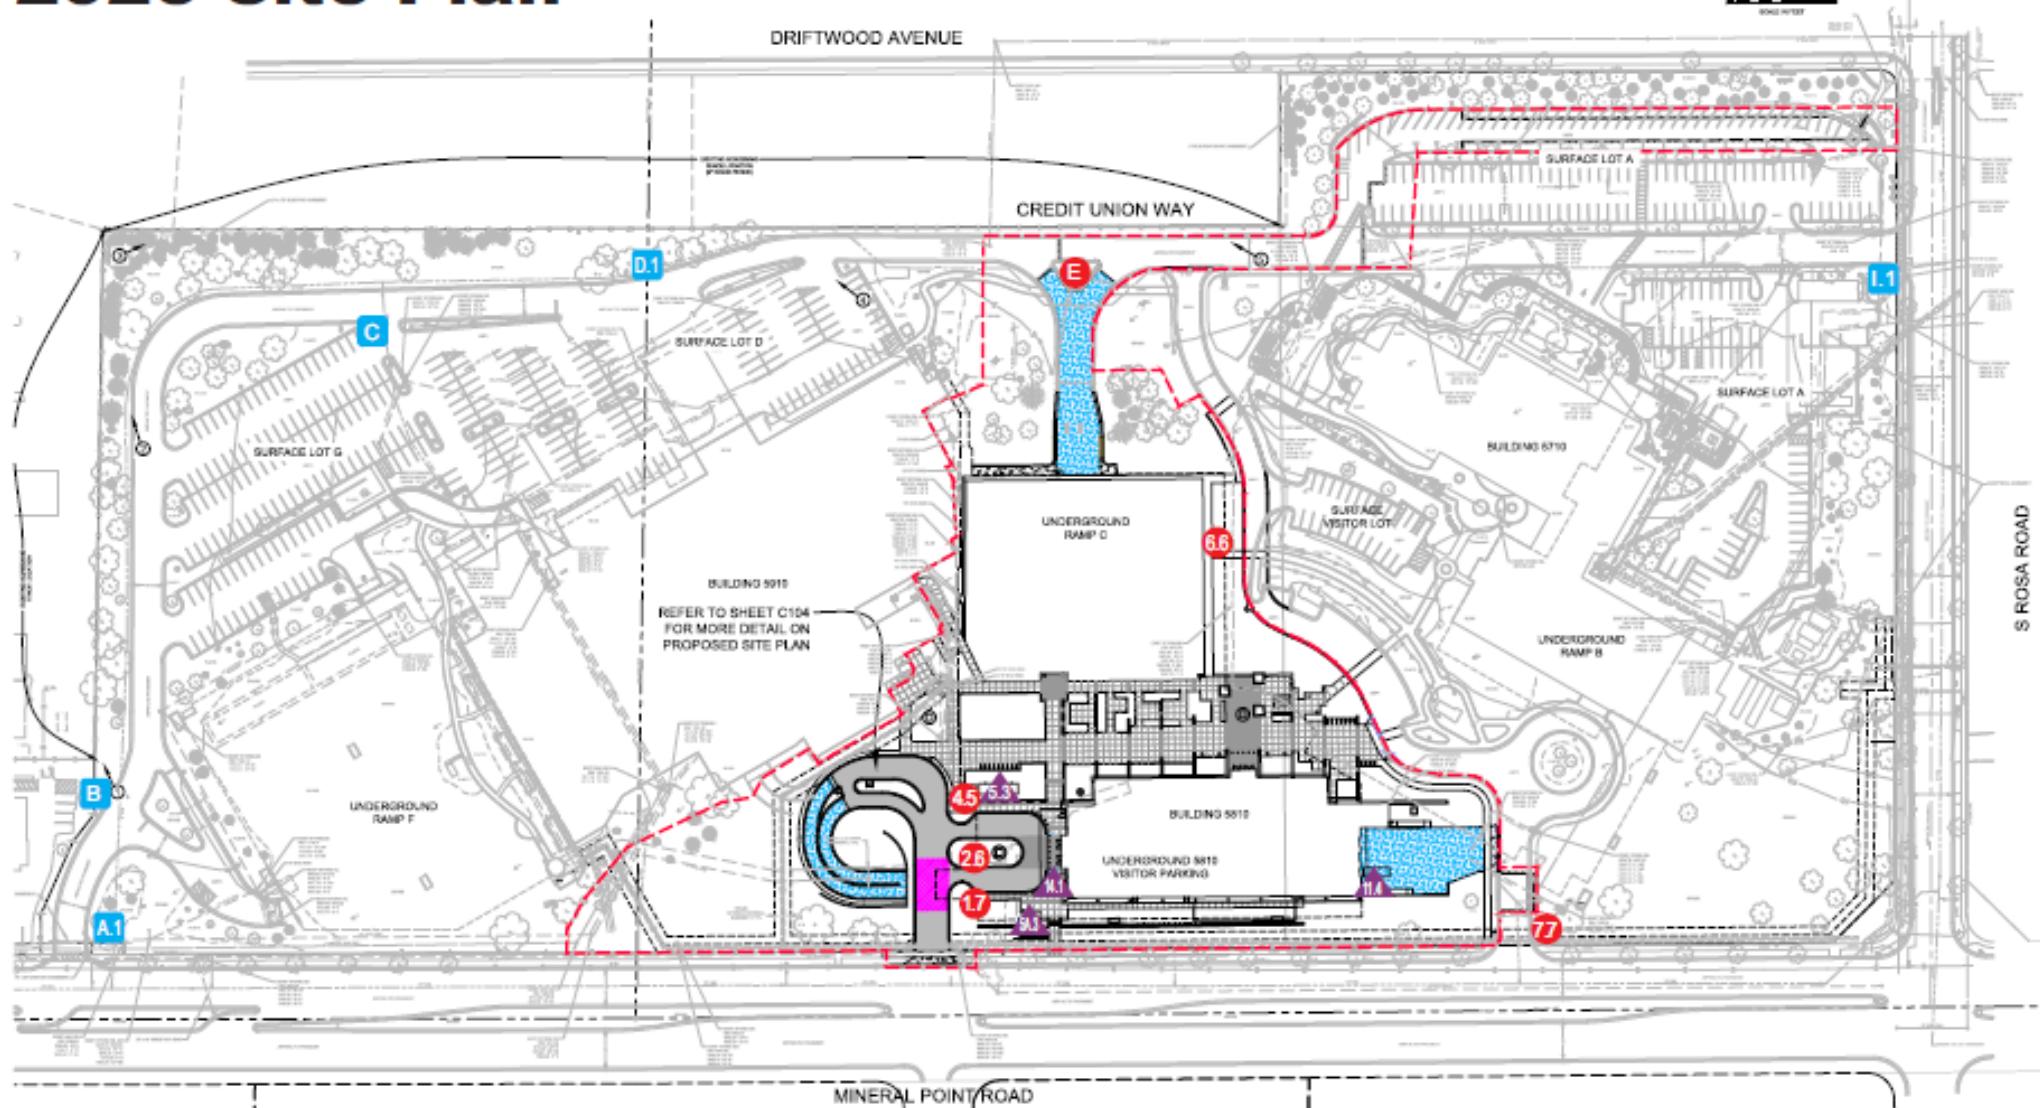

- New 2023 Wayfinding Signage
- Installed Per 2/9/22 Approved CDR
- ▲ Major Alteration to Approved CDR




⑤.3 CUNA Mutual Group - Internally Illuminated Channel Letters - Plinth

32.61 Sq Ft

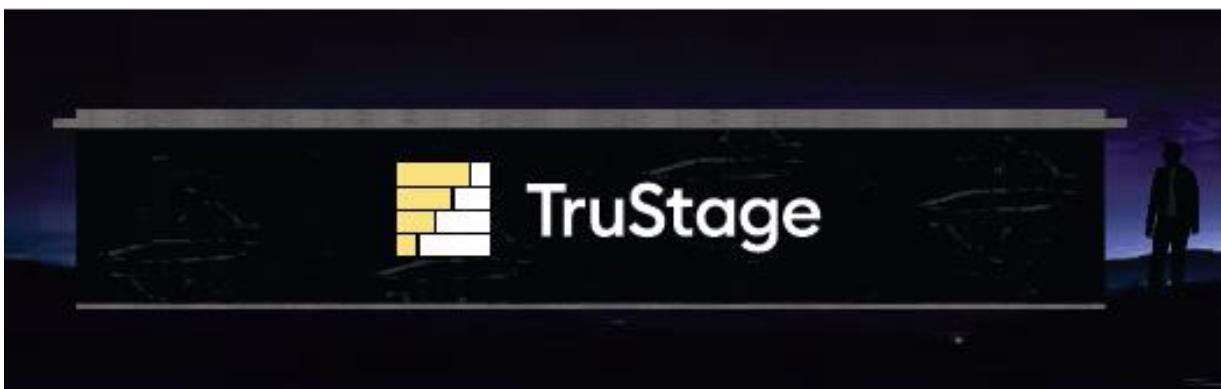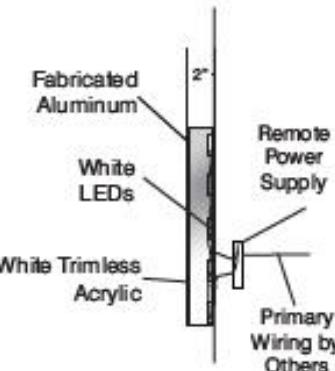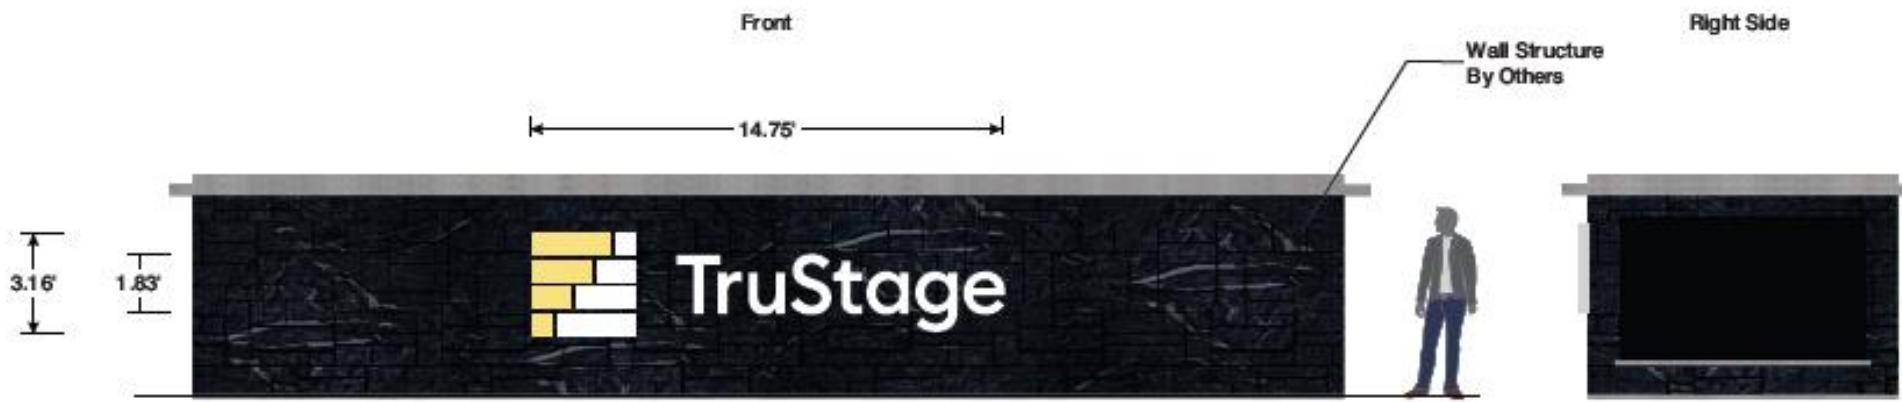

⑤A.3 CUNA Mutual Group - Internally Illuminated, Back Lit Letters - Ramp

13.61 Sq Ft

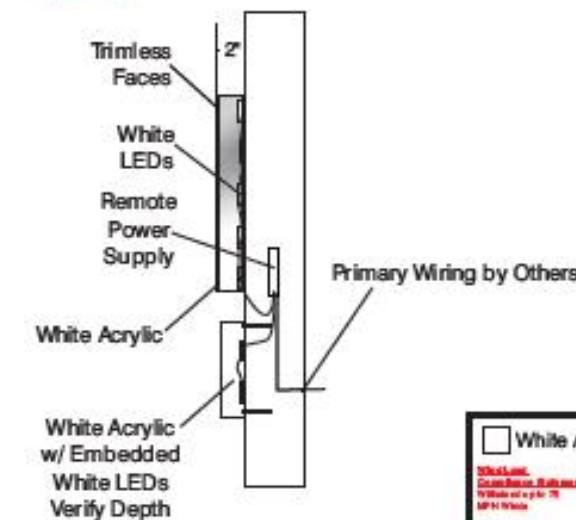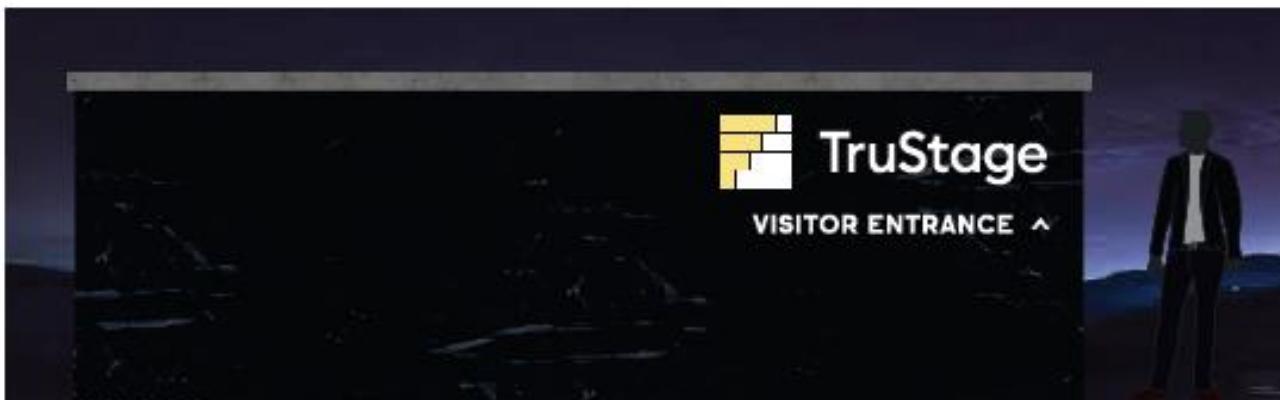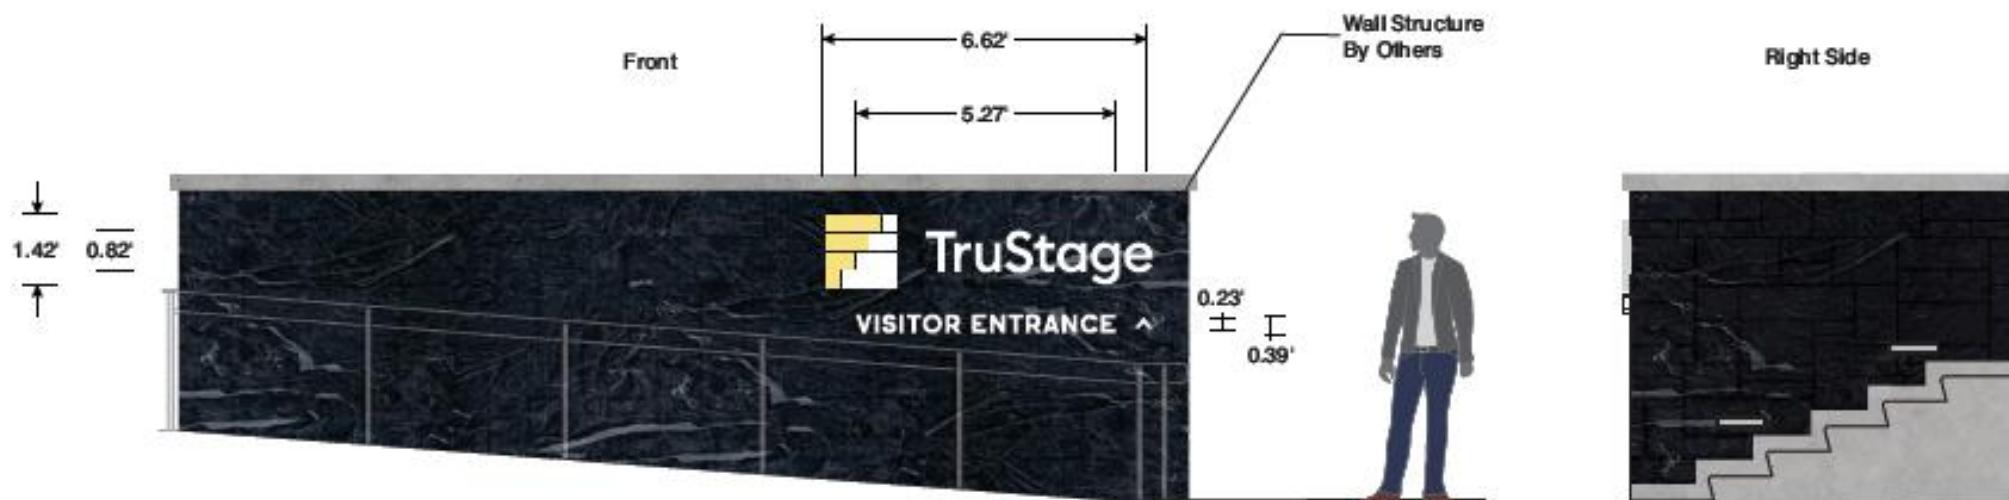


Print to Scale on 11" x 17" Paper

Ryan Signs, Inc.


CUNA MUTUAL GROUP - 5810 MINERAL POINT E

11.4 TruStage - Internally Illuminated Channel Logo & Letters - East Elevation

73.65 Sq Ft

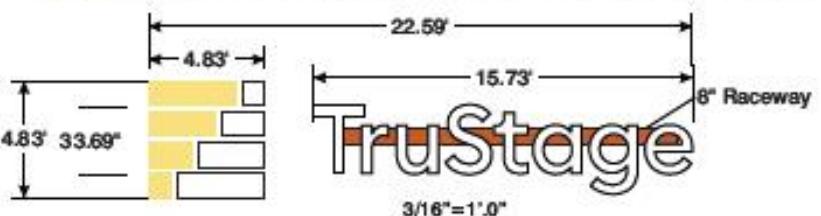

Not To Scale

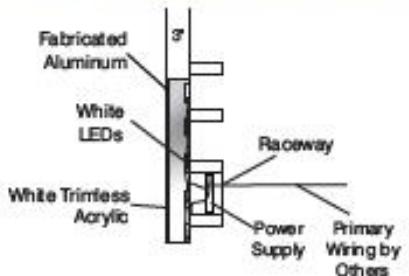

Print to Scale on 11" x 17" Paper

Ryan Signs, Inc.

1007 Park Street, Milwaukee, WI 53212, (414) 271-1719, Fax (414) 271-1700
TRUSTAGE - 5810 MINERAL POINT RD.


SCALE:	VARIES	APPROVED:	
DRAWN:	2/21/22	REVIEWED:	2/21/22
REVISED:	3/3/22	Copyright:	2022 by Ryan Signs, Inc.
DRAWN BY:	KW	DRAWING NUMBER:	
		7558	

⑭.1 TruStage - Internally Illuminated Channel Logo & Letters - West Elevation



73.65 Sq Ft



Not To Scale

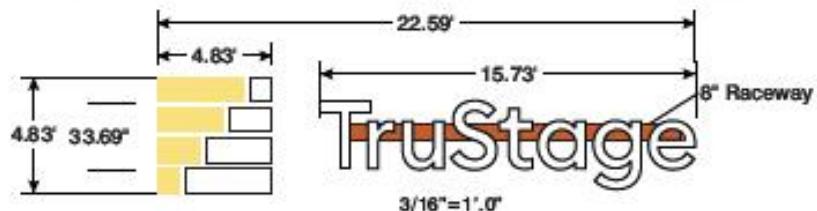

$3.32'' = 1''.07$

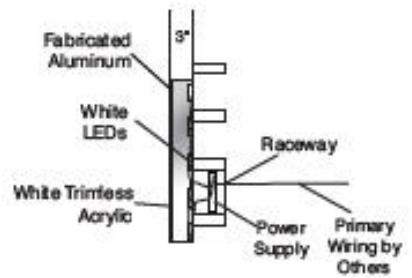
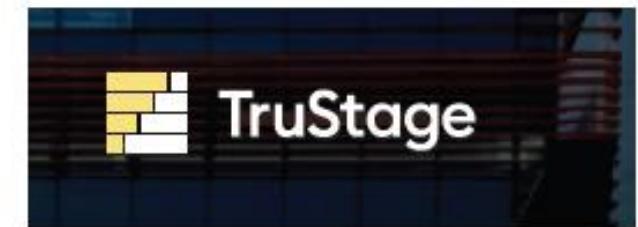


Print to Scale on 11" x 17" Paper

Ryan Signs, Inc.

Ryan Signs, Inc.		RECEIVED VARIES	APPROVED
2807 Plaza West, Suite 100 • 110-2712-2411-000-271-000-2411-000-271-000		2/20/23	
TRUSTAGE - 5810 MINERAL POINT RD.		REVIEWED 3/3/23	DISCHARGED 2/20/23 Ryan Signs, Inc.
These plans are the exclusive property of Ryan Signs, Inc., as it is the result of the original design by one of its employees. They are submitted to you or your company, the client, for your personal use or under terms of whatever is a provision in your Ryan Signs, Inc. contract. It is a signed design and must not be reproduced or shown to anyone else. Reproduction of these plans to anyone other than employees of your company or as it is in these plans is considered a violation of copyright laws. The client is responsible for any damages resulting from unauthorized reproduction of these plans. Compensation may be requested at your option. The amount of cost of the job to be done, plus a sum equal to your time in preparing the original drawing, plus a sum equal to your time in preparing the copy, plus a sum equal to your time in preparing the compensation for the time, effort and talent devoted to this plan drawing.		DRAWN BY K.W.	DRAWING NUMBER 7558

B TruStage - Large Pedestrian Wayfinding

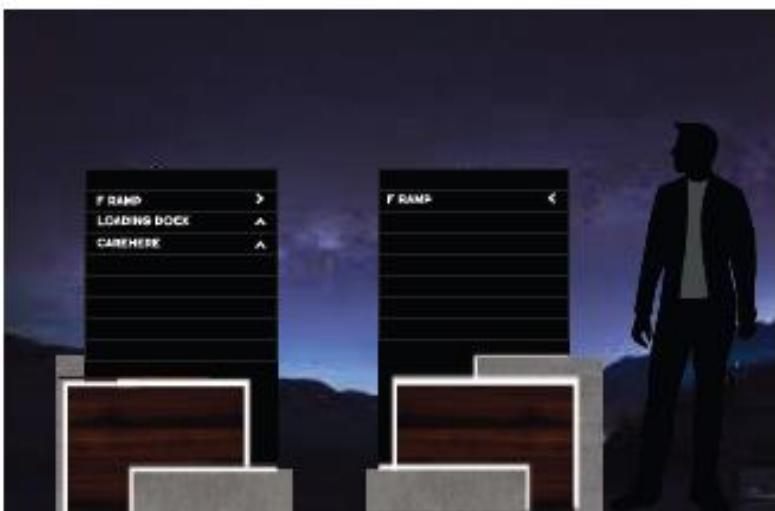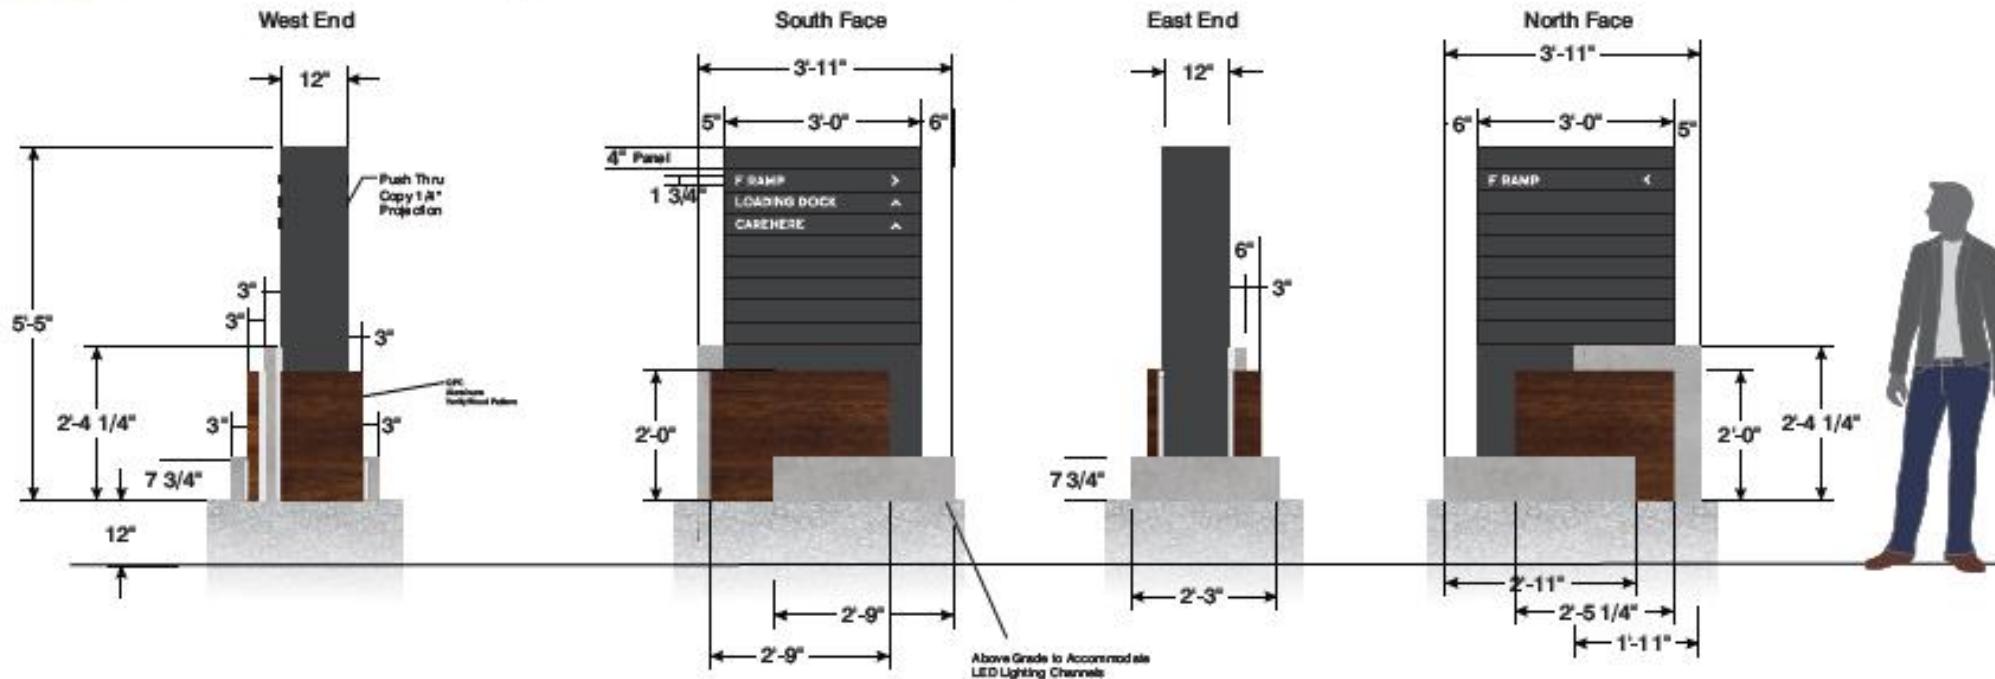

Existing [21 sqft/side]




<input type="checkbox"/> White Acrylic	<input checked="" type="checkbox"/> Painted Aluminum
Wind Load Snow Load Casing Film or Statement Windload up to 75 MPH Winds	Illumination Compliance: • UL Standard • White LED • Mean City of Indoor or Maximum Requirements
Construction: • Routed Aluminum Panels w/ Composite Material & Concrete Base	
	Print to Scale on 11" x 17" Paper

Ryan Signs, Inc. PRINTED ON 100% RECYCLED PAPER


TRUSTAGE - 5810 MINERAL POINT RD. PRINTED ON 100% RECYCLED PAPER

7558

C TruStage - Large Pedestrian Wayfinding

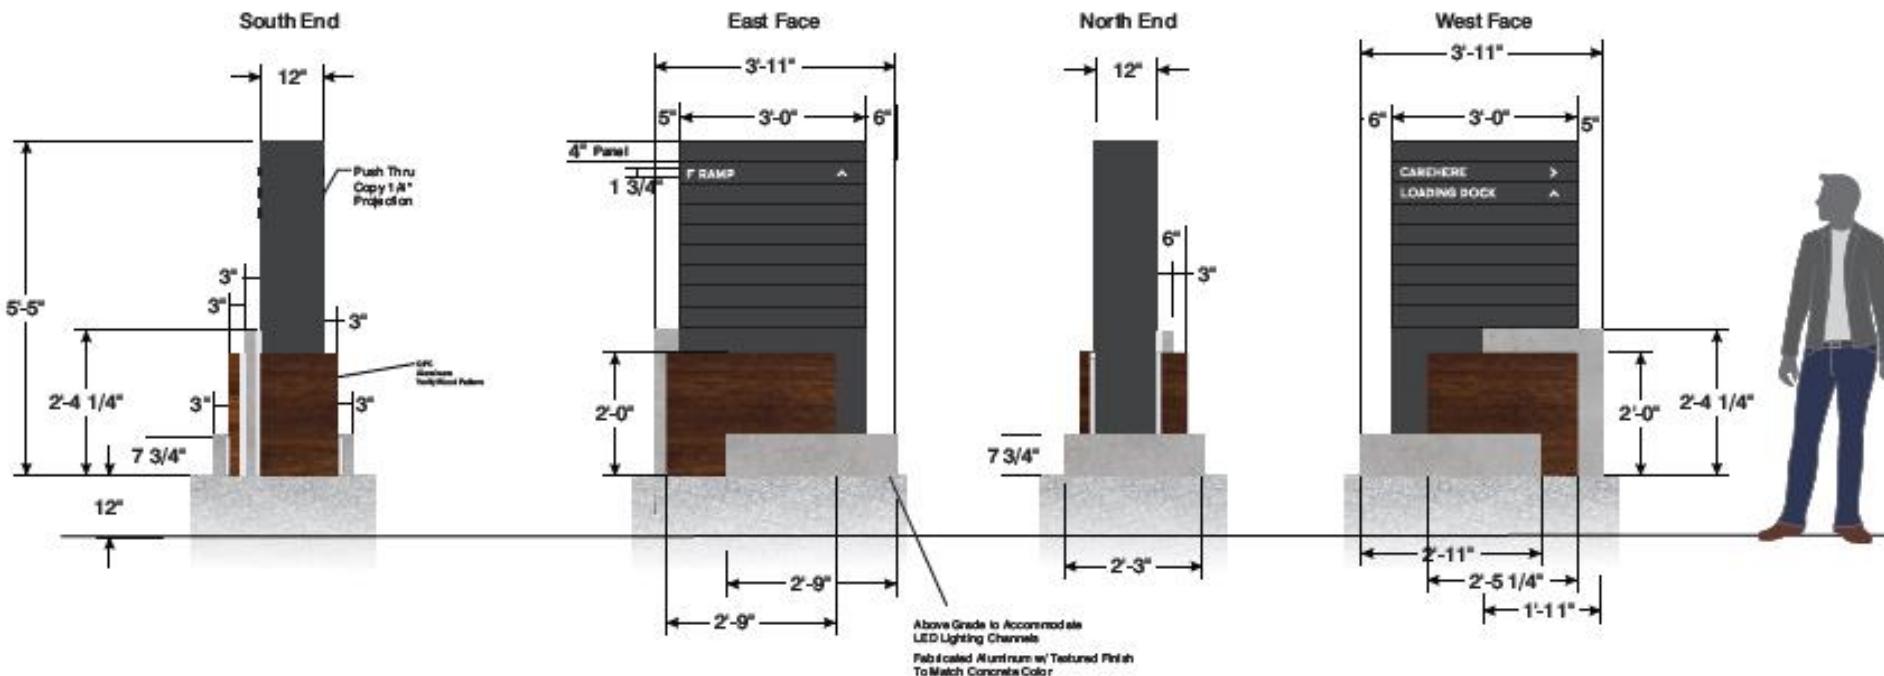

Existing [21 sqft/side]

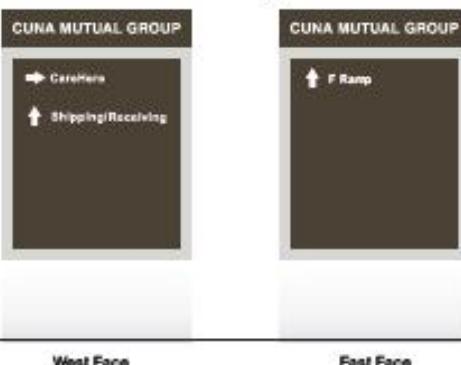

- White Acrylic
- Painted Aluminum

**Wind Load
Compliance:** [Statewide](#)
Withstand up to 75
MPH Winds



Illumination Compliance:
[Statewide](#)
White LEDs
Made City of Madison
Manufacturers Requirements

Construction:
Routed Aluminum Panels w/
Composite Material & Concrete
Base

Print to Scale on 11" x 17" Paper

Ryan Signs, Inc.		Date 12/5/17	12/5/17
TRUSTAGE - 5810 MINERAL POINT RD.		12/5/17	12/5/17
This sign is located on the south side of Mineral Point Road, approximately one-half mile west of the intersection of Mineral Point Road and 58th Street. The sign is mounted on a black metal post and is visible from the roadway. The sign is illuminated at night.			

D.1 TruStage - Large Pedestrian Wayfinding

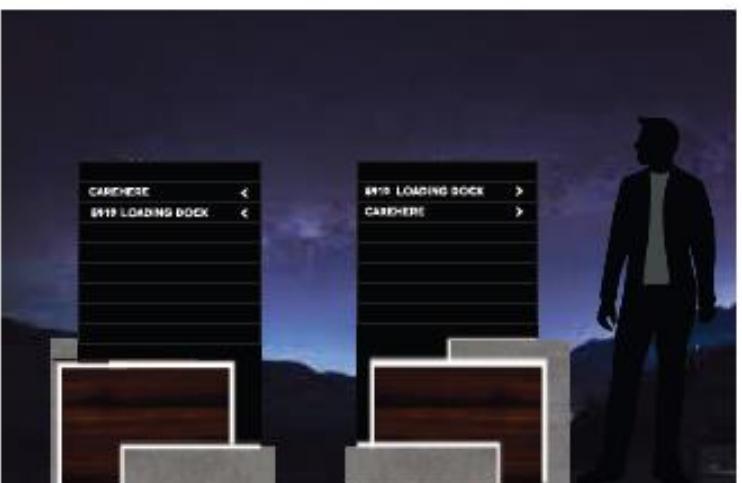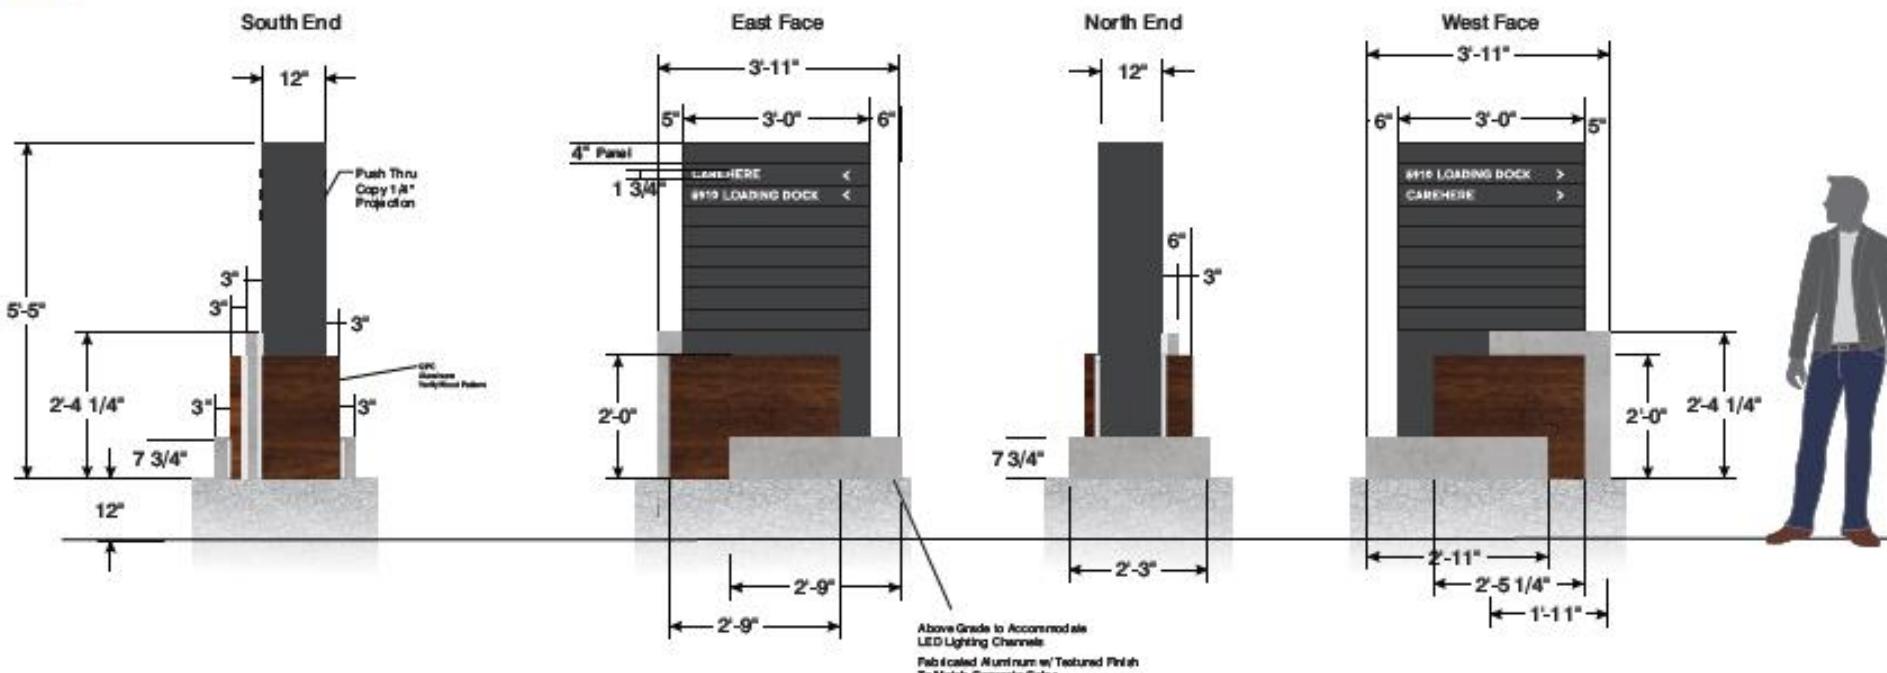

Existing [21 sqft/side]



West Face





East Face

<input type="checkbox"/> White Acrylic	<input checked="" type="checkbox"/> Painted Aluminum
<u>Wind Load</u> <u>Concealed Anchors</u> <u>Statement</u>	<u>Painted Aluminum Compliance</u> <u>Statement</u>
<u>Whirlwind up to 75</u>	<u>White LED's</u>
<u>MPH Wind</u>	<u>Black City of Madison</u> <u>Wind Rating Requirements</u>



Print to Scale on 11" x 17" Paper	
Ryan Signs, Inc.	
1000 N. 100 E., Suite 100 • Salt Lake City, UT 84111-2800 PH: 800-334-7378 • FAX: 801-975-1000	PRINT 10" x 17"
TRUSTAGE - 5810 MINERAL POINT RD.	APPROVED
	
7558	

E

Small Vehicle Wayfinding - Internal to Site

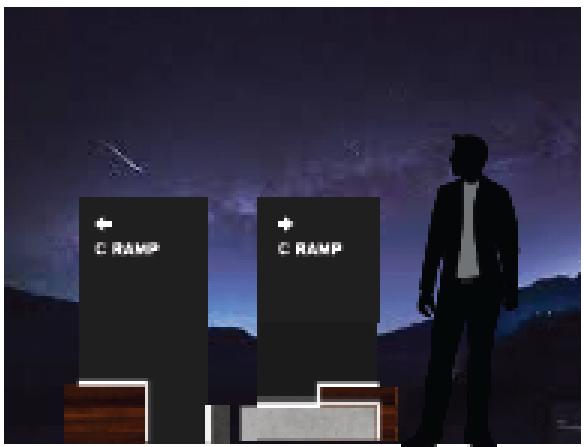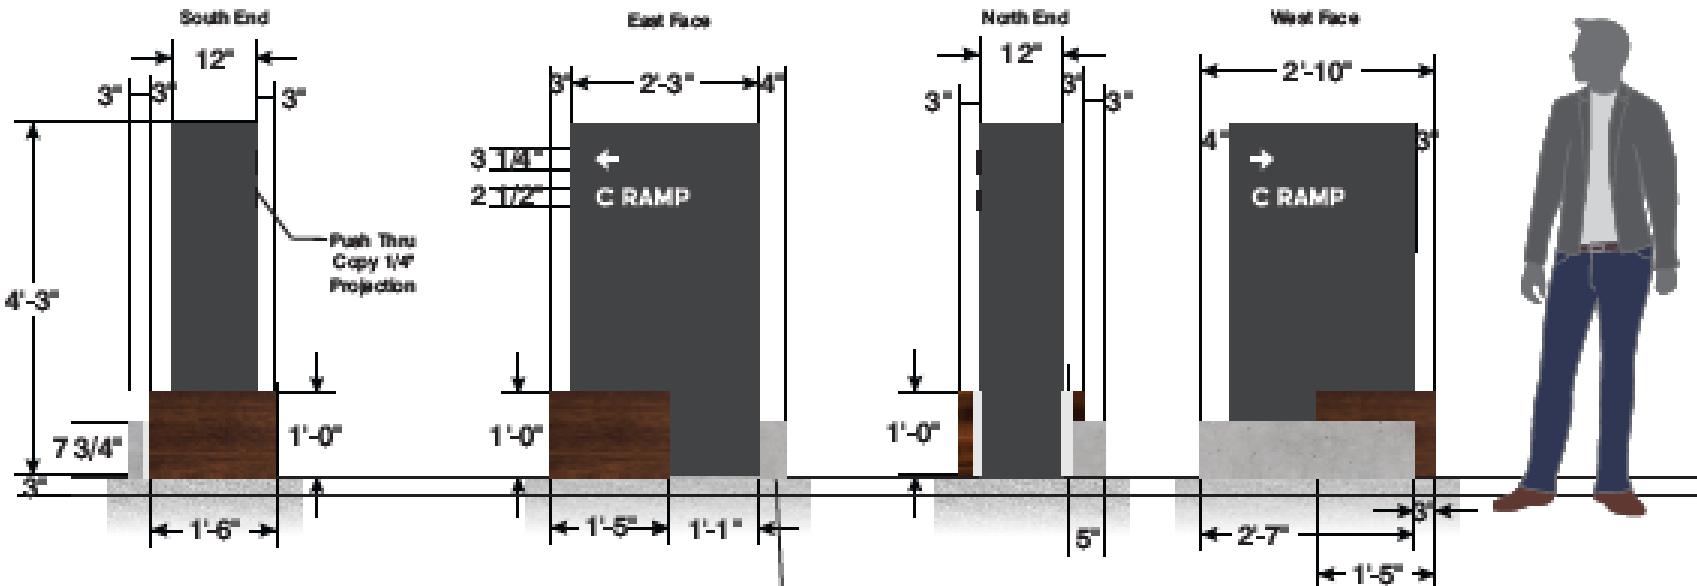

White = Plain	Black = Patterned
Red = Solid Color	Green = Textured Surface
Blue = Composite Material	Orange = Concrete Base

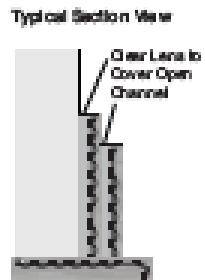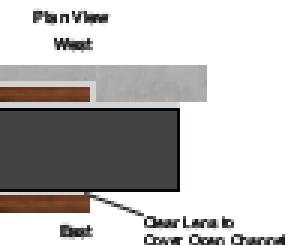

Ryan Signs, Inc.	www.ryan-signs.com	info@ryan-signs.com
1000 N. Main Street, Suite 100 • Salt Lake City, UT 84101	800.222.4444	800.222.4444
800.222.4444	800.222.4444	800.222.4444
CURANUMITUAL GROUP - 9810 MINERAL POINT RD - UP-UPDATE		
7464		