


Scale: 1"=25'-0"
0' 25' 50'



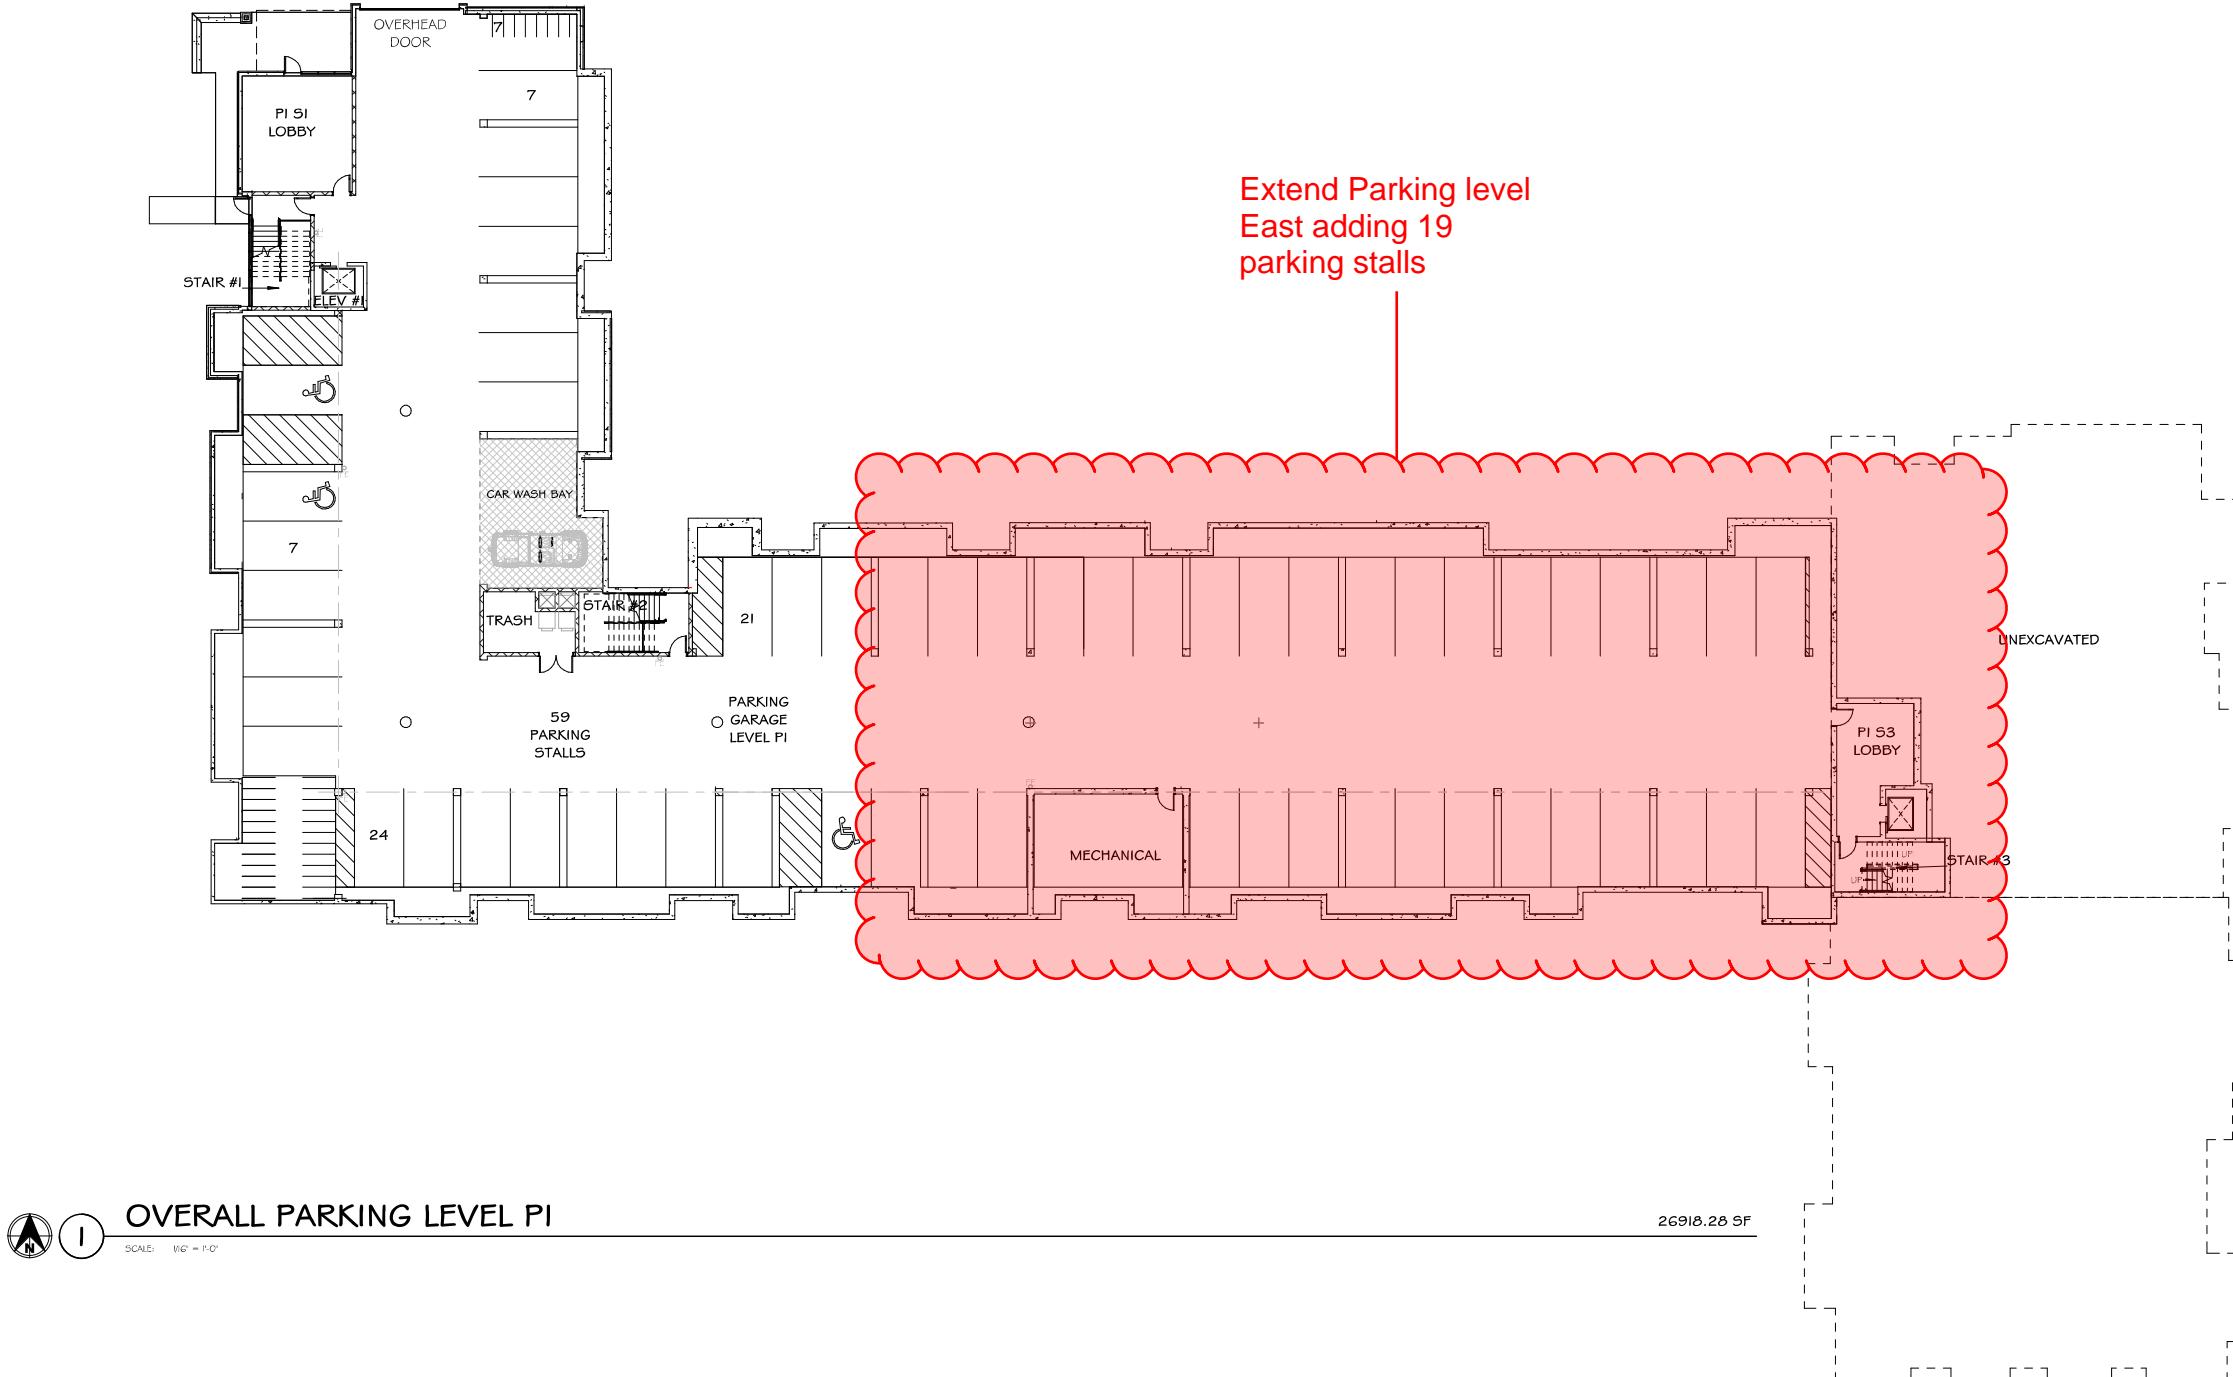

URBAN DESIGN AND
PLAN COMMISSION
SUBMITTAL
NOT FOR CONSTRUCITON

CLIENT
OAK PARK PLACE

PROJECT
**CAPITOL VIEW
APARTMENTS**


MADISON, WI

DRAWN BY
J.OLSON / N. RAPPEL
CHECKED BY
B. SERVIN / J. GRAHAM
DATE
12.12.2025
JOB NUMBER
24-102
BID SET | VOLUME

SHEET NAME
OVERALL PARKING LEVEL PI

SHEET NUMBER

A100

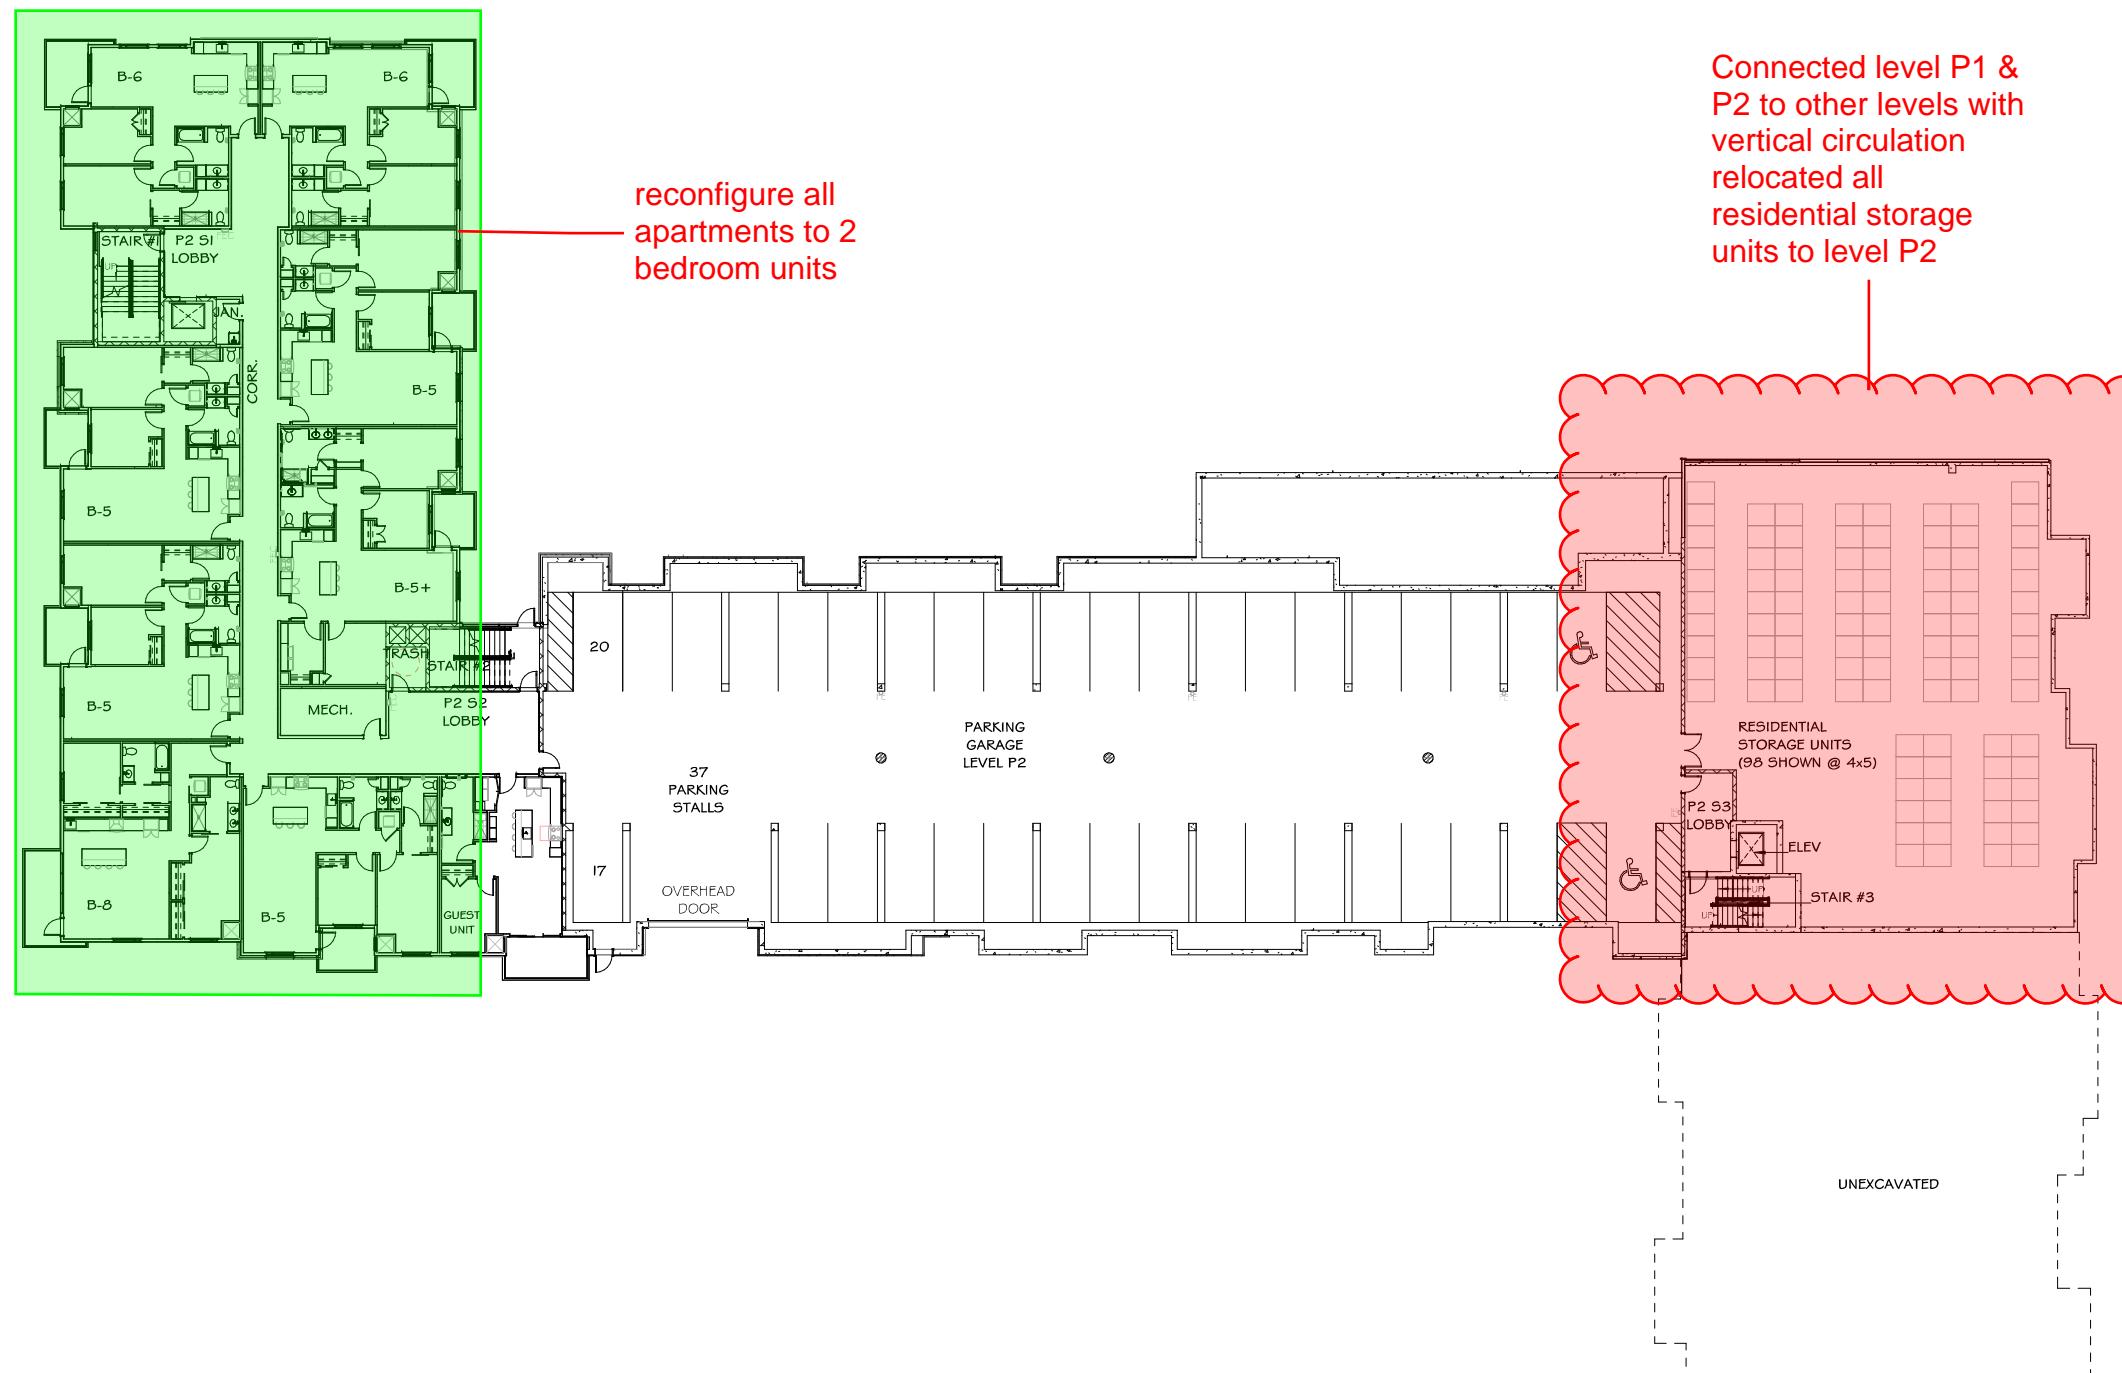

OVERALL PARKING LEVEL P2

SCALE: 1IN = 1'-0"

SHEET NAME
OVERALL PARKING LEVEL P2

SHEET NUMBER

A101

REVISIONS ▲ DATE


URBAN DESIGN AND
PLAN COMMISSION
SUBMITTAL
NOT FOR CONSTRUCTION

CLIENT
OAK PARK PLACE

PROJECT
CAPITOL VIEW
APARTMENTS

MADISON, WI

DRAWN BY
J. OLSON / N. RAPPEL
CHECKED BY
B. SERVIN / J. GRAHAM
DATE
12.12.2025
JOB NUMBER
24-102
BID SET | VOLUME

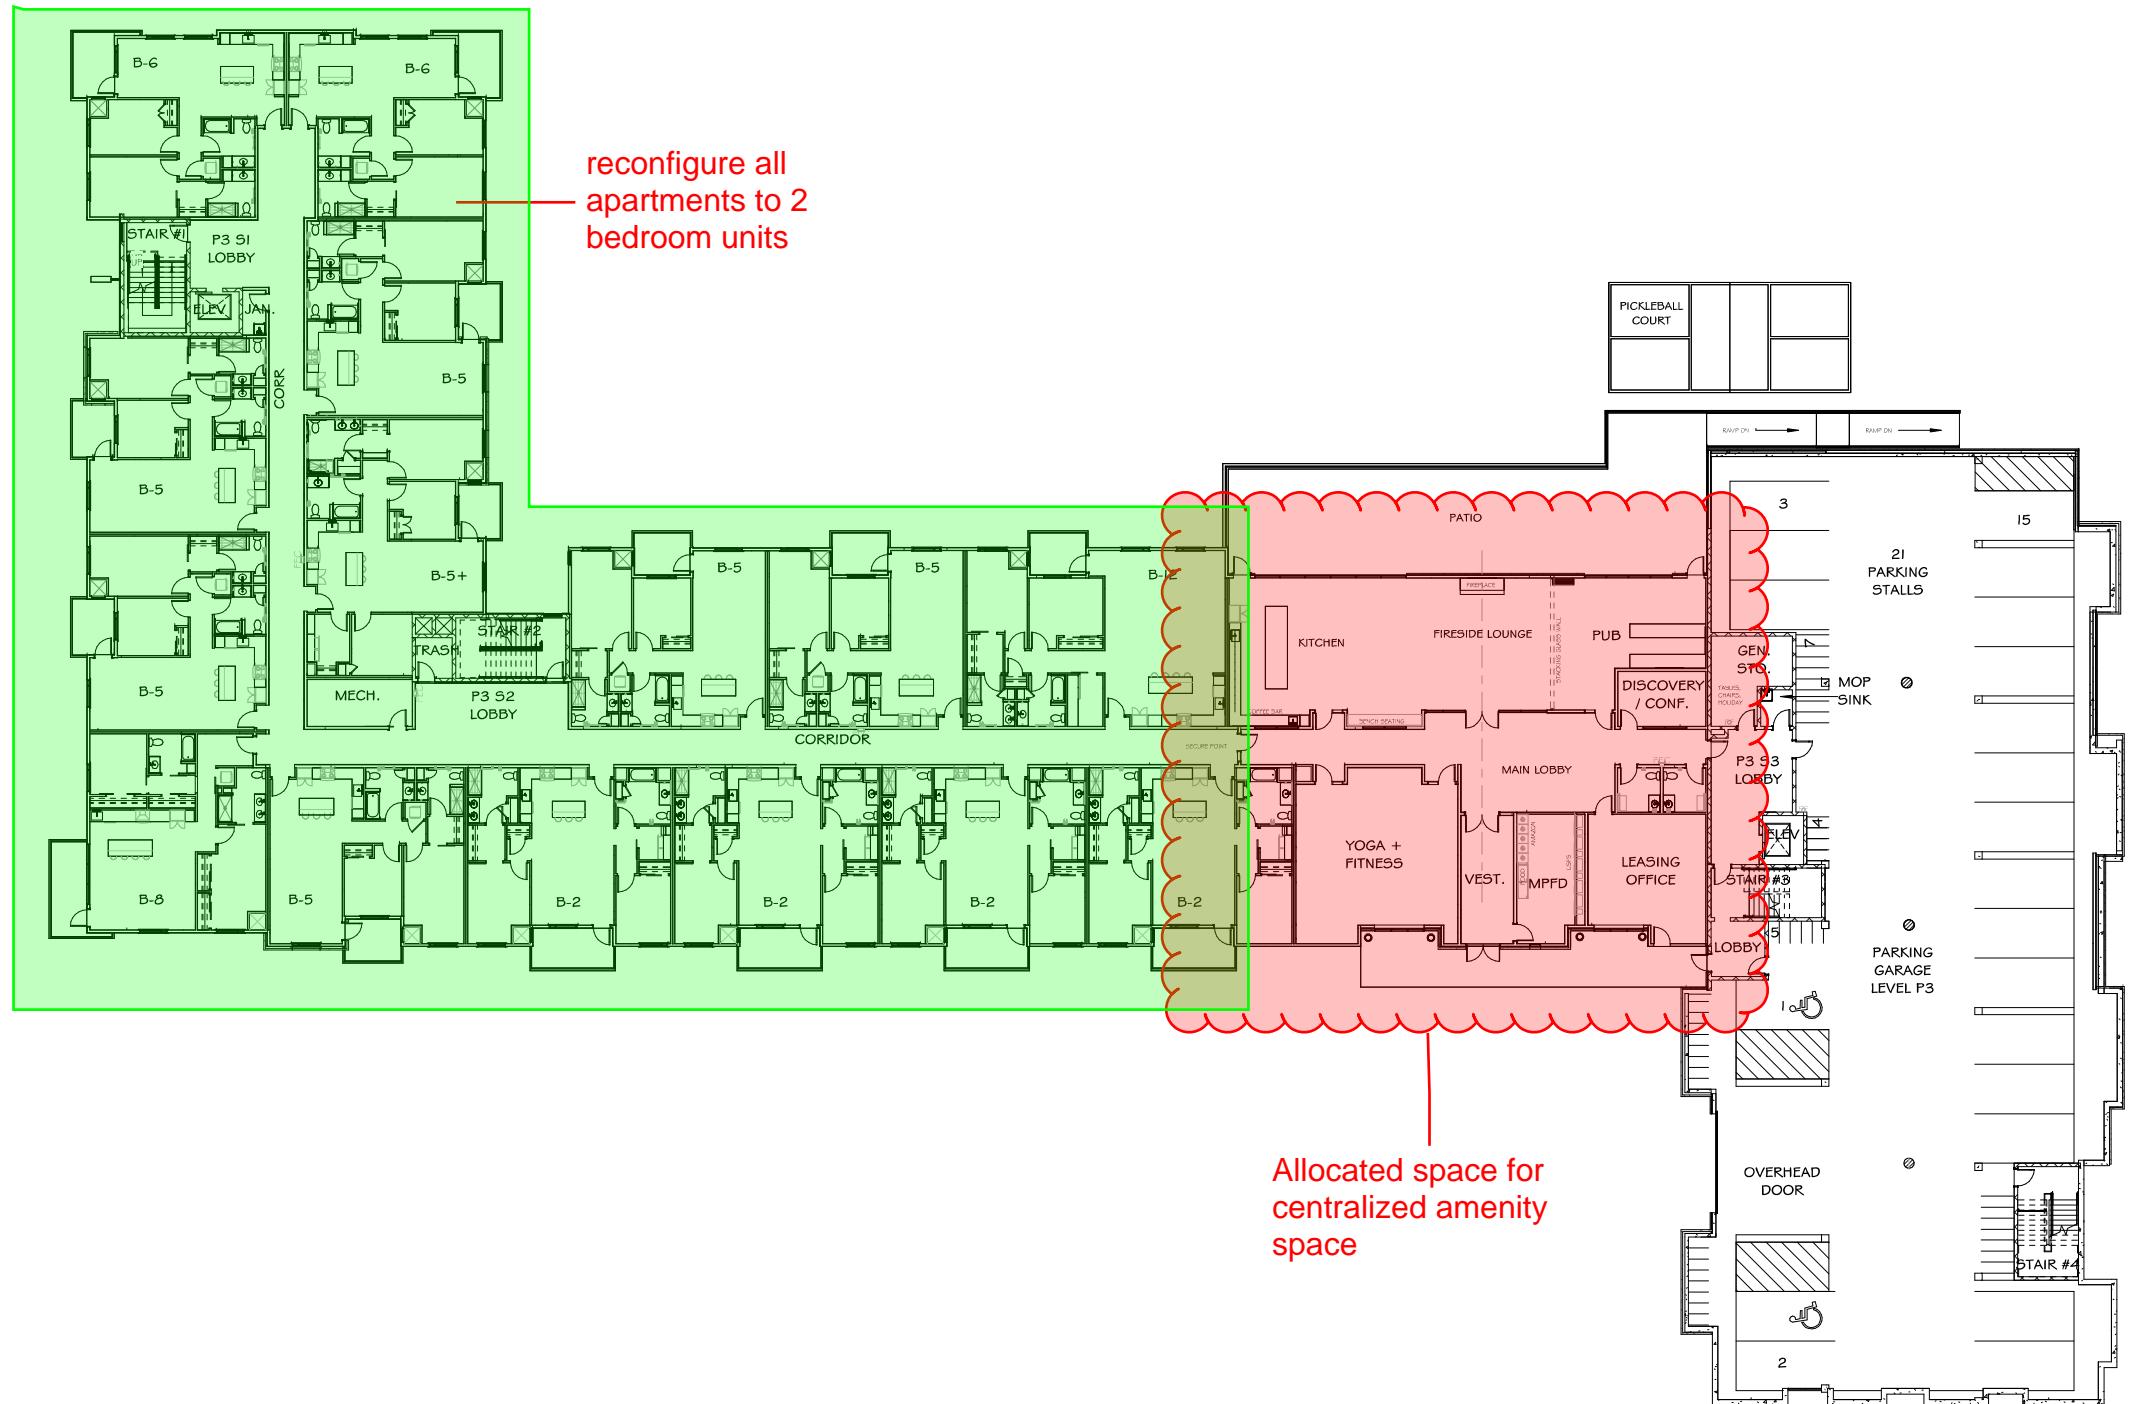

URBAN DESIGN AND
PLAN COMMISSION
SUBMITTAL
NOT FOR CONSTRUCTION

CLIENT
OAK PARK PLACE

PROJECT
**CAPITOL VIEW
APARTMENTS**

MADISON, WI

DRAWN BY
J. OLSON / N. RAPPEL
CHECKED BY
B. SERVIN / J. GRAHAM
DATE
12.12.2025
JOB NUMBER
24-102
BID SET | VOLUME

SHEET NAME
OVERALL PARKING LEVEL P3

SHEET NUMBER

A102

REVISIONS ▲ DATE

URBAN DESIGN AND
PLAN COMMISSION
SUBMITTAL
NOT FOR CONSTRUCTION

CLIENT
OAK PARK PLACE

PROJECT
**CAPITOL VIEW
APARTMENTS**


MADISON, WI

DRAWN BY
J. OLSON / N. RAPPEL
CHECKED BY
B. SERVIN / J. GRAHAM
DATE
12.12.2025
JOB NUMBER
24-102
BID SET | VOLUME

SHEET NAME
OVERALL FIRST FLOOR PLAN

SHEET NUMBER

A103

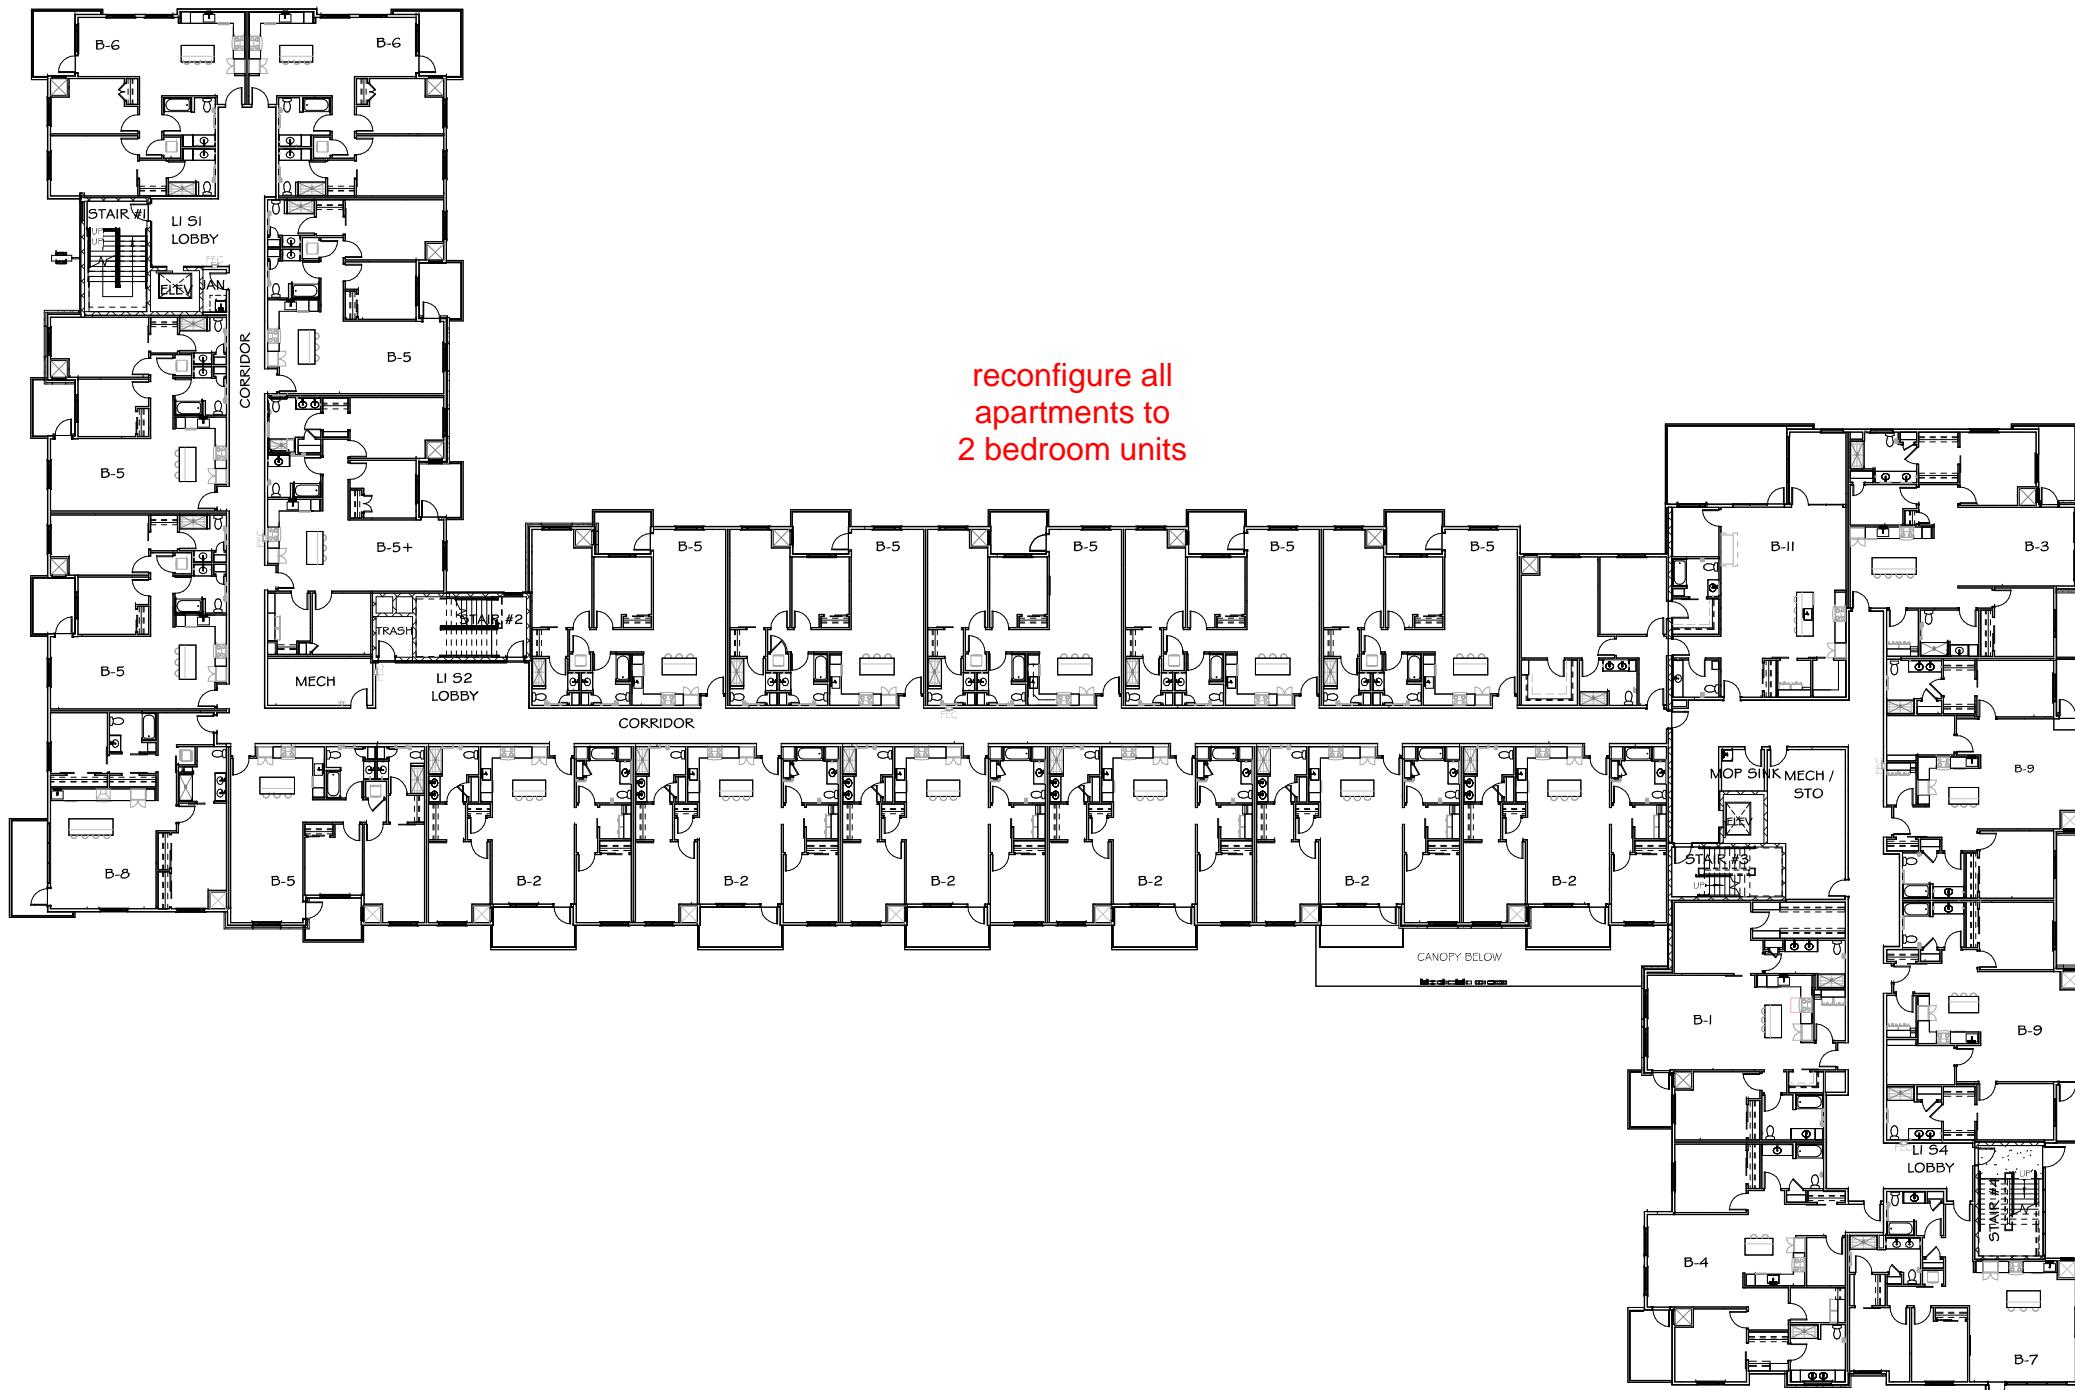

OVERALL FIRST FLOOR

SCALE: 1/8" - 1'-0"

REVISIONS ▲ DATE

URBAN DESIGN AND
PLAN COMMISSION
SUBMITTAL
NOT FOR CONSTRUCITON

CLIENT
OAK PARK PLACE


PROJECT
**CAPITOL VIEW
APARTMENTS**

MADISON, WI

DRAWN BY
J.OLSON / N. RAPPEL
CHECKED BY
B. SERVIN / J. GRAHAM
DATE
12.12.2025
JOB NUMBER
24-102
BID SET | VOLUME

SHEET NAME
**OVERALL SECOND FLOOR
PLAN**

SHEET NUMBER

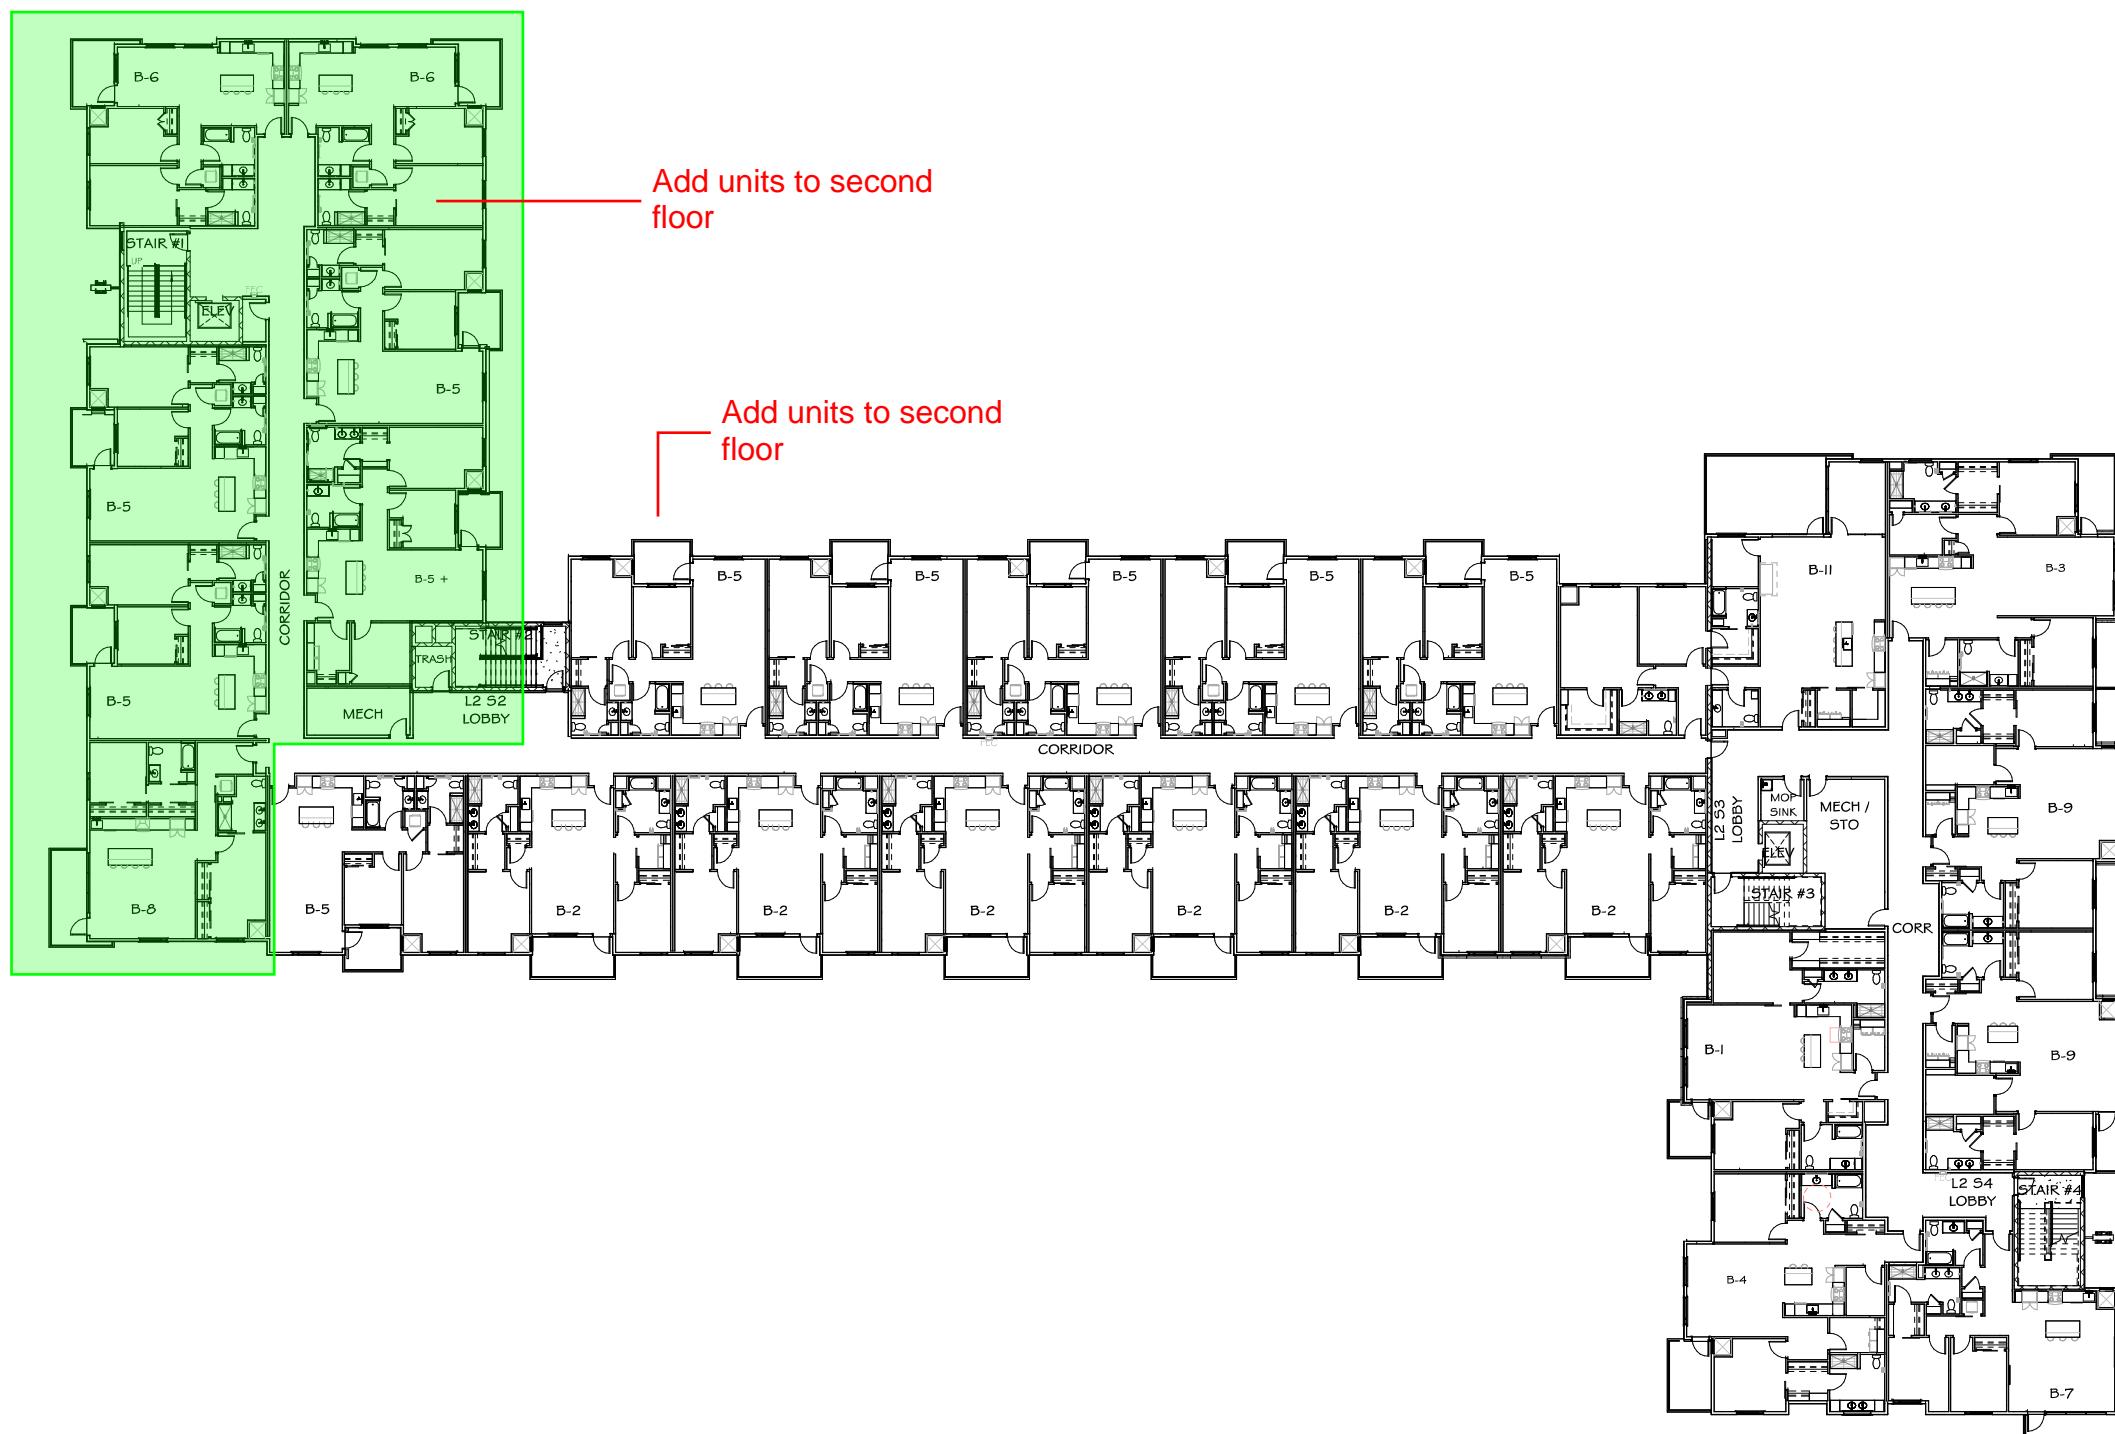

This document contains confidential or proprietary information of Architectural Design Consultants, Inc. Neither this document nor the information herein is to be reproduced, distributed, used or disclosed either in whole or in part except as specifically authorized by Architectural Design Consultants, Inc.

REVISIONS ▲ DATE

URBAN DESIGN AND
PLAN COMMISSION
SUBMITTAL
NOT FOR CONSTRUCITON

CLIENT
OAK PARK PLACE

PROJECT
**CAPITOL VIEW
APARTMENTS**

MADISON, WI

DRAWN BY
J.OLSON / N. RAPPEL
CHECKED BY
B. SERVIN / J. GRAHAM
DATE
12.12.2025
JOB NUMBER
24-102
BID SET | VOLUME

SHEET NAME
OVERALL THIRD FLOOR PLAN

SHEET NUMBER

A105





NORTH ELEVATION

2026



NORTH ELEVATION

2021

EXTERIOR FINISH SCHEDULE		
BOX	MATERIAL / MANUFACTURER	DESCRIPTION / COLOR
A	ALUMINUM SIDING / LONGBOARD SOFFIT	DARK CHERRY
B	6" COMPOSITE LAP SIDING / LP SMARTSIDING	TUNDRA GRAY
C	6" COMPOSITE BOARD AND BATTEN SIDING / LP SMARTSIDING	SNOWSCAPE® WHITE
D	STONE VENEER / FOND DU LAC STONE	HAMILTON DIMENSIONAL
E	MANUF STONE CAP / FOND DU LAC STONE	---



EXTERIOR FINISH SCHEDULE		
BOX	MATERIAL / MANUFACTURER	DESCRIPTION / COLOR
A	ALUMINUM SIDING / LONGBOARD SOFFIT	DARK CHERRY
B	6" COMPOSITE LAP SIDING / LP SMARTSIDING	TUNDRA GRAY
C	6" COMPOSITE BOARD AND BATTEN SIDING / LP SMARTSIDING	SNOWSCAPE WHITE
D	STONE VENEER / FOND DU LAC STONE	HAMILTON DIMENSIONAL
E	MANUF STONE CAP / FOND DU LAC STONE	...




EXTERIOR FINISH SCHEDULE		
BOX	MATERIAL / MANUFACTURER	DESCRIPTION / COLOR
A	ALUMINUM SIDING / LONGBOARD SOFFIT	DARK CHERRY
B	6" COMPOSITE LAP SIDING / LP SMARTSIDE	TUNDRA GRAY
C	6" COMPOSITE BOARD AND BATTEN SIDING / LP SMARTSIDE	SNOWSCAPE WHITE
D	STONE VENEER / FOND DU LAC STONE	HAMILTON DIMENSIONAL
E	MANUF STONE CAP / FOND DU LAC STONE	---





NORTH ELEVATION


SCALE: 1/4" = 1'-0"

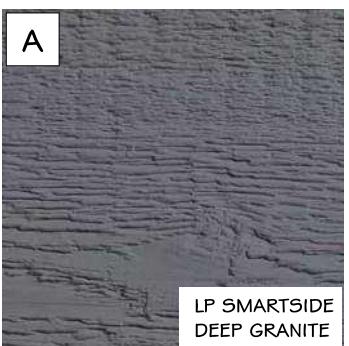


HORIZONTAL LAP SIDING



VERTICAL BOARD AND BATTEN

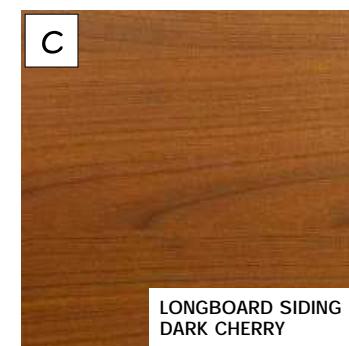

ALUMINUM SIDING

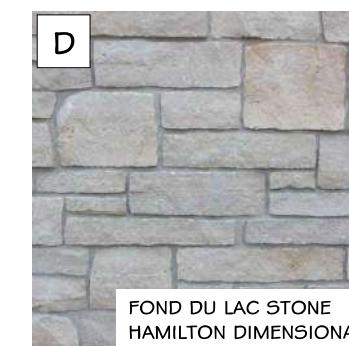

STONE VENEER

FINISH LEGEND		
BOX	MATERIAL / DESCRIPTION	MANUFACTURER / COLOR
A	HORIZONTAL LAP SIDING	LP SMARTSIDE / DEEP GRANITE
B	VERTICAL BOARD & BATTEN	LP SMARTSIDE / SNOWSCAPE WHITE
C	HORIZONTAL ALUMINUM SIDING	LONGBOARD ALUMINUM SIDING / DARK CHERRY
D	NATURAL STONE VENEER	FOND DU LAC / HAMILTON DIMENSIONAL
E	ANODIZED ALUMINUM	DARK BRONZE
F	LIMESTONE SILL/CAP	INDIANA LIMESTONE / STANDARD GRAY



WINDOWS | RAILINGS



METAL COPINGS | FASCIA COVERS



STONE SILL



OAK PARK PLACE - CAPITOL VIEW APARTMENTS

This document contains confidential or proprietary information of Architectural Design Consultants, Inc. Neither this document nor the information herein is to be reproduced, distributed, used or disclosed either in whole or in part except as specifically authorized by Architectural Design Consultants, Inc.

NORTH WEST - PERSPECTIVE

01.20.2026



OAK PARK PLACE - CAPITOL VIEW APARTMENTS

This document contains confidential or proprietary information of Architectural Design Consultants, Inc. Neither this document nor the information herein is to be reproduced, distributed, used or disclosed either in whole or in part except as specifically authorized by Architectural Design Consultants, Inc.

NORTH EAST - PERSPECTIVE

01.20.2026



OAK PARK PLACE - CAPITOL VIEW APARTMENTS

This document contains confidential or proprietary information of Architectural Design Consultants, Inc. Neither this document nor the information herein is to be reproduced, distributed, used or disclosed either in whole or in part except as specifically authorized by Architectural Design Consultants, Inc.

PATIO - PERSPECTIVE 2

01.20.2026



OAK PARK PLACE - CAPITOL VIEW APARTMENTS

This document contains confidential or proprietary information of Architectural Design Consultants, Inc. Neither this document nor the information herein is to be reproduced, distributed, used or disclosed either in whole or in part except as specifically authorized by Architectural Design Consultants, Inc.

ROOFTOP PATIO - PERSPECTIVE

01.20.2026