

CITY OF MADISON

SAYLE STREET TRAFFIC ENGINEERING WAREHOUSE BUILDING

PHASE I - CREEK RESTORATION

DANE COUNTY, WISCONSIN


CONTRACT No. 6188

MARCH, 2008


SHEET LIST TABLE

SHEET NUMBER	SHEET TITLE
G-001	TITLE SHEET
C-010	EXISTING SITE LAYOUT
C-011	PROJECT LAYOUT
C-020	BUILDING AREA DEMOLITION PLAN
C-030	EROSION CONTROL PLAN-BUILDING AREA
C-040	EROSION CONTROL DETAILS
C-041	EROSION CONTROL DETAILS
C-050	GRADING PLAN-BUILDING AREA
C-060	UTILITY PLAN
C-070	GRADING PLAN-CREEK STABILIZATION
C-080	SEDIMENT CONTROL PLAN-CREEK STABILIZATION
C-090	CREEK STABILIZATION PLAN
C-100	CREEK STABILIZATION DETAILS
C-110	GENERAL SITE DETAILS
C-111	GENERAL SITE DETAILS
C-200	CROSS SECTIONS-CREEK STABILIZATION
C-201	CROSS SECTIONS-CREEK STABILIZATION
C-202	CROSS SECTIONS-CREEK STABILIZATION
C-203	CROSS SECTIONS-CREEK STABILIZATION
C-204	CROSS SECTIONS-CREEK STABILIZATION
C-205	CROSS SECTIONS-CREEK STABILIZATION
C-300	ALIGNMENT DATA-CREEK STABILIZATION

VICINITY MAP

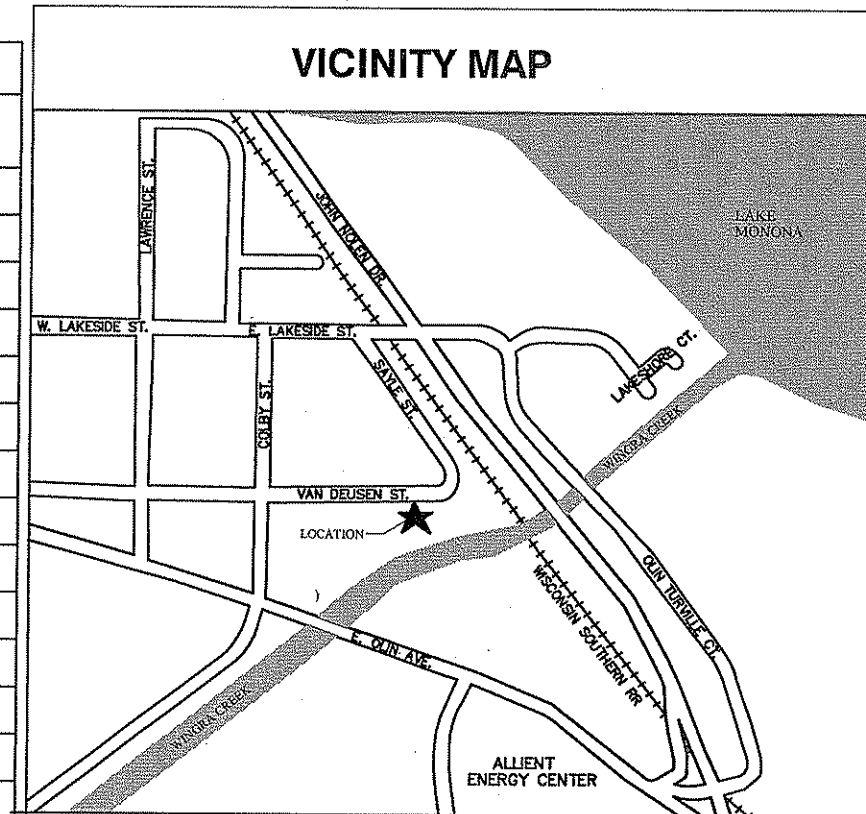

LOCATION MAP

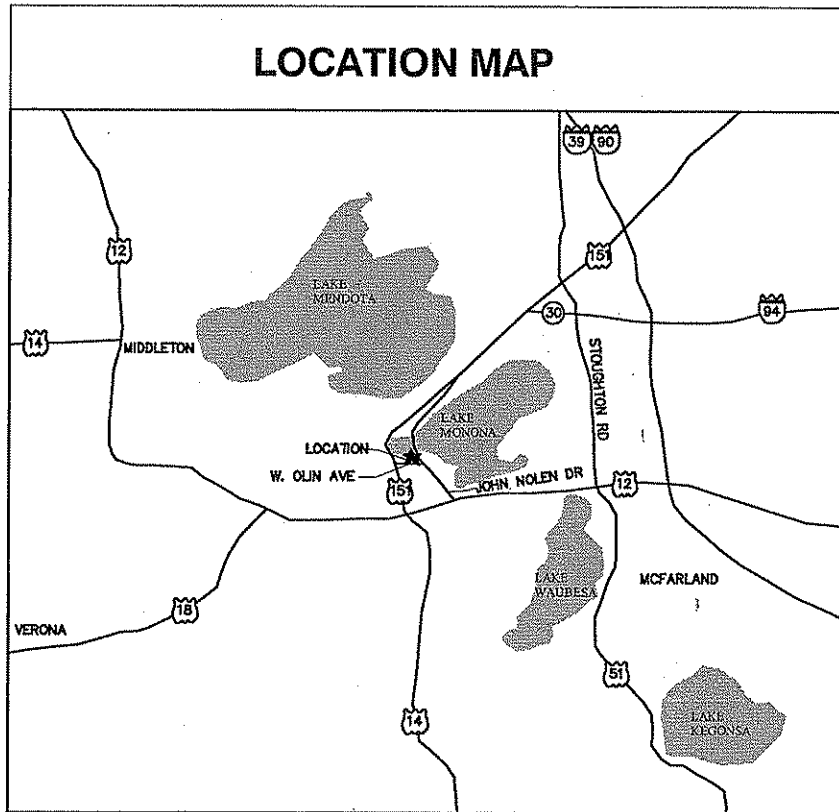

DRAWING LEGEND

CONTROL POINT	▲	VEGETATED GEOGRID	[Symbol]
PROPERTY LINE	— — — — —	AC PAVEMENT	[Symbol]
TOPOGRAPHIC CONTOUR	— 000 —	PCC PAVEMENT	[Symbol]
DECIDUOUS TREE	[Symbol]	SILT FENCE	[Symbol]
FENCE	— FNC —	BOLLARD	○
SHEET PILE	— / / / / /	SIGN	○
CONSTRUCTION LIMITS	○ — ○	MONITORING WELL	⊙
CREEK BANK	— · · · —	LIGHT POLE	☆
PAVEMENT REMOVAL	[Symbol]	UTILITIES REMOVAL	[Symbol]
VEGETATED BOULDER REVETMENT	[Symbol]	TELEPHONE	— T —
WATER	— W —	ELECTRIC	— E —
WATER VALVE	[Symbol]	ELEC MANHOLE	⊕
PROPOSED FIRE HYDRANT	[Symbol]	GAS	— G —
PROPOSED SANITARY SEWER	— SS —	STORM CURB INLET	[Symbol]
SANITARY SEWER MANHOLE	⊕	STORM FIELD INLET	[Symbol]
PROPOSED STORM SEWER	— ST —		

NO.	DATE	REVISION	INITIAL

MEAD & HUNT


ENGINEERS
ARCHITECTS
SCIENTISTS
PLANNERS

DATE: 02/19/2008
 DESIGNED: YM
 DRAWN: YM
 CHECKED: RLG
 APPR.: RLG

PHASE I - CREEK RESTORATION
 1212 SAYLE STREET, MADISON, WI 53715
 TITLE SHEET

CLIENT NO.
13035-20
JOB NO.
07001
DWG NO.
G-001
SHEET NO.
G-001

DESIGN APPROVED BY: _____ DATE CITY ENGINEER	SIGNATURE _____ PROJECT APPROVED BY THE COMMON COUNCIL OF MADISON, WISCONSIN DESIGNED BY: _____ DATE CIVIL ENGINEER
--	---

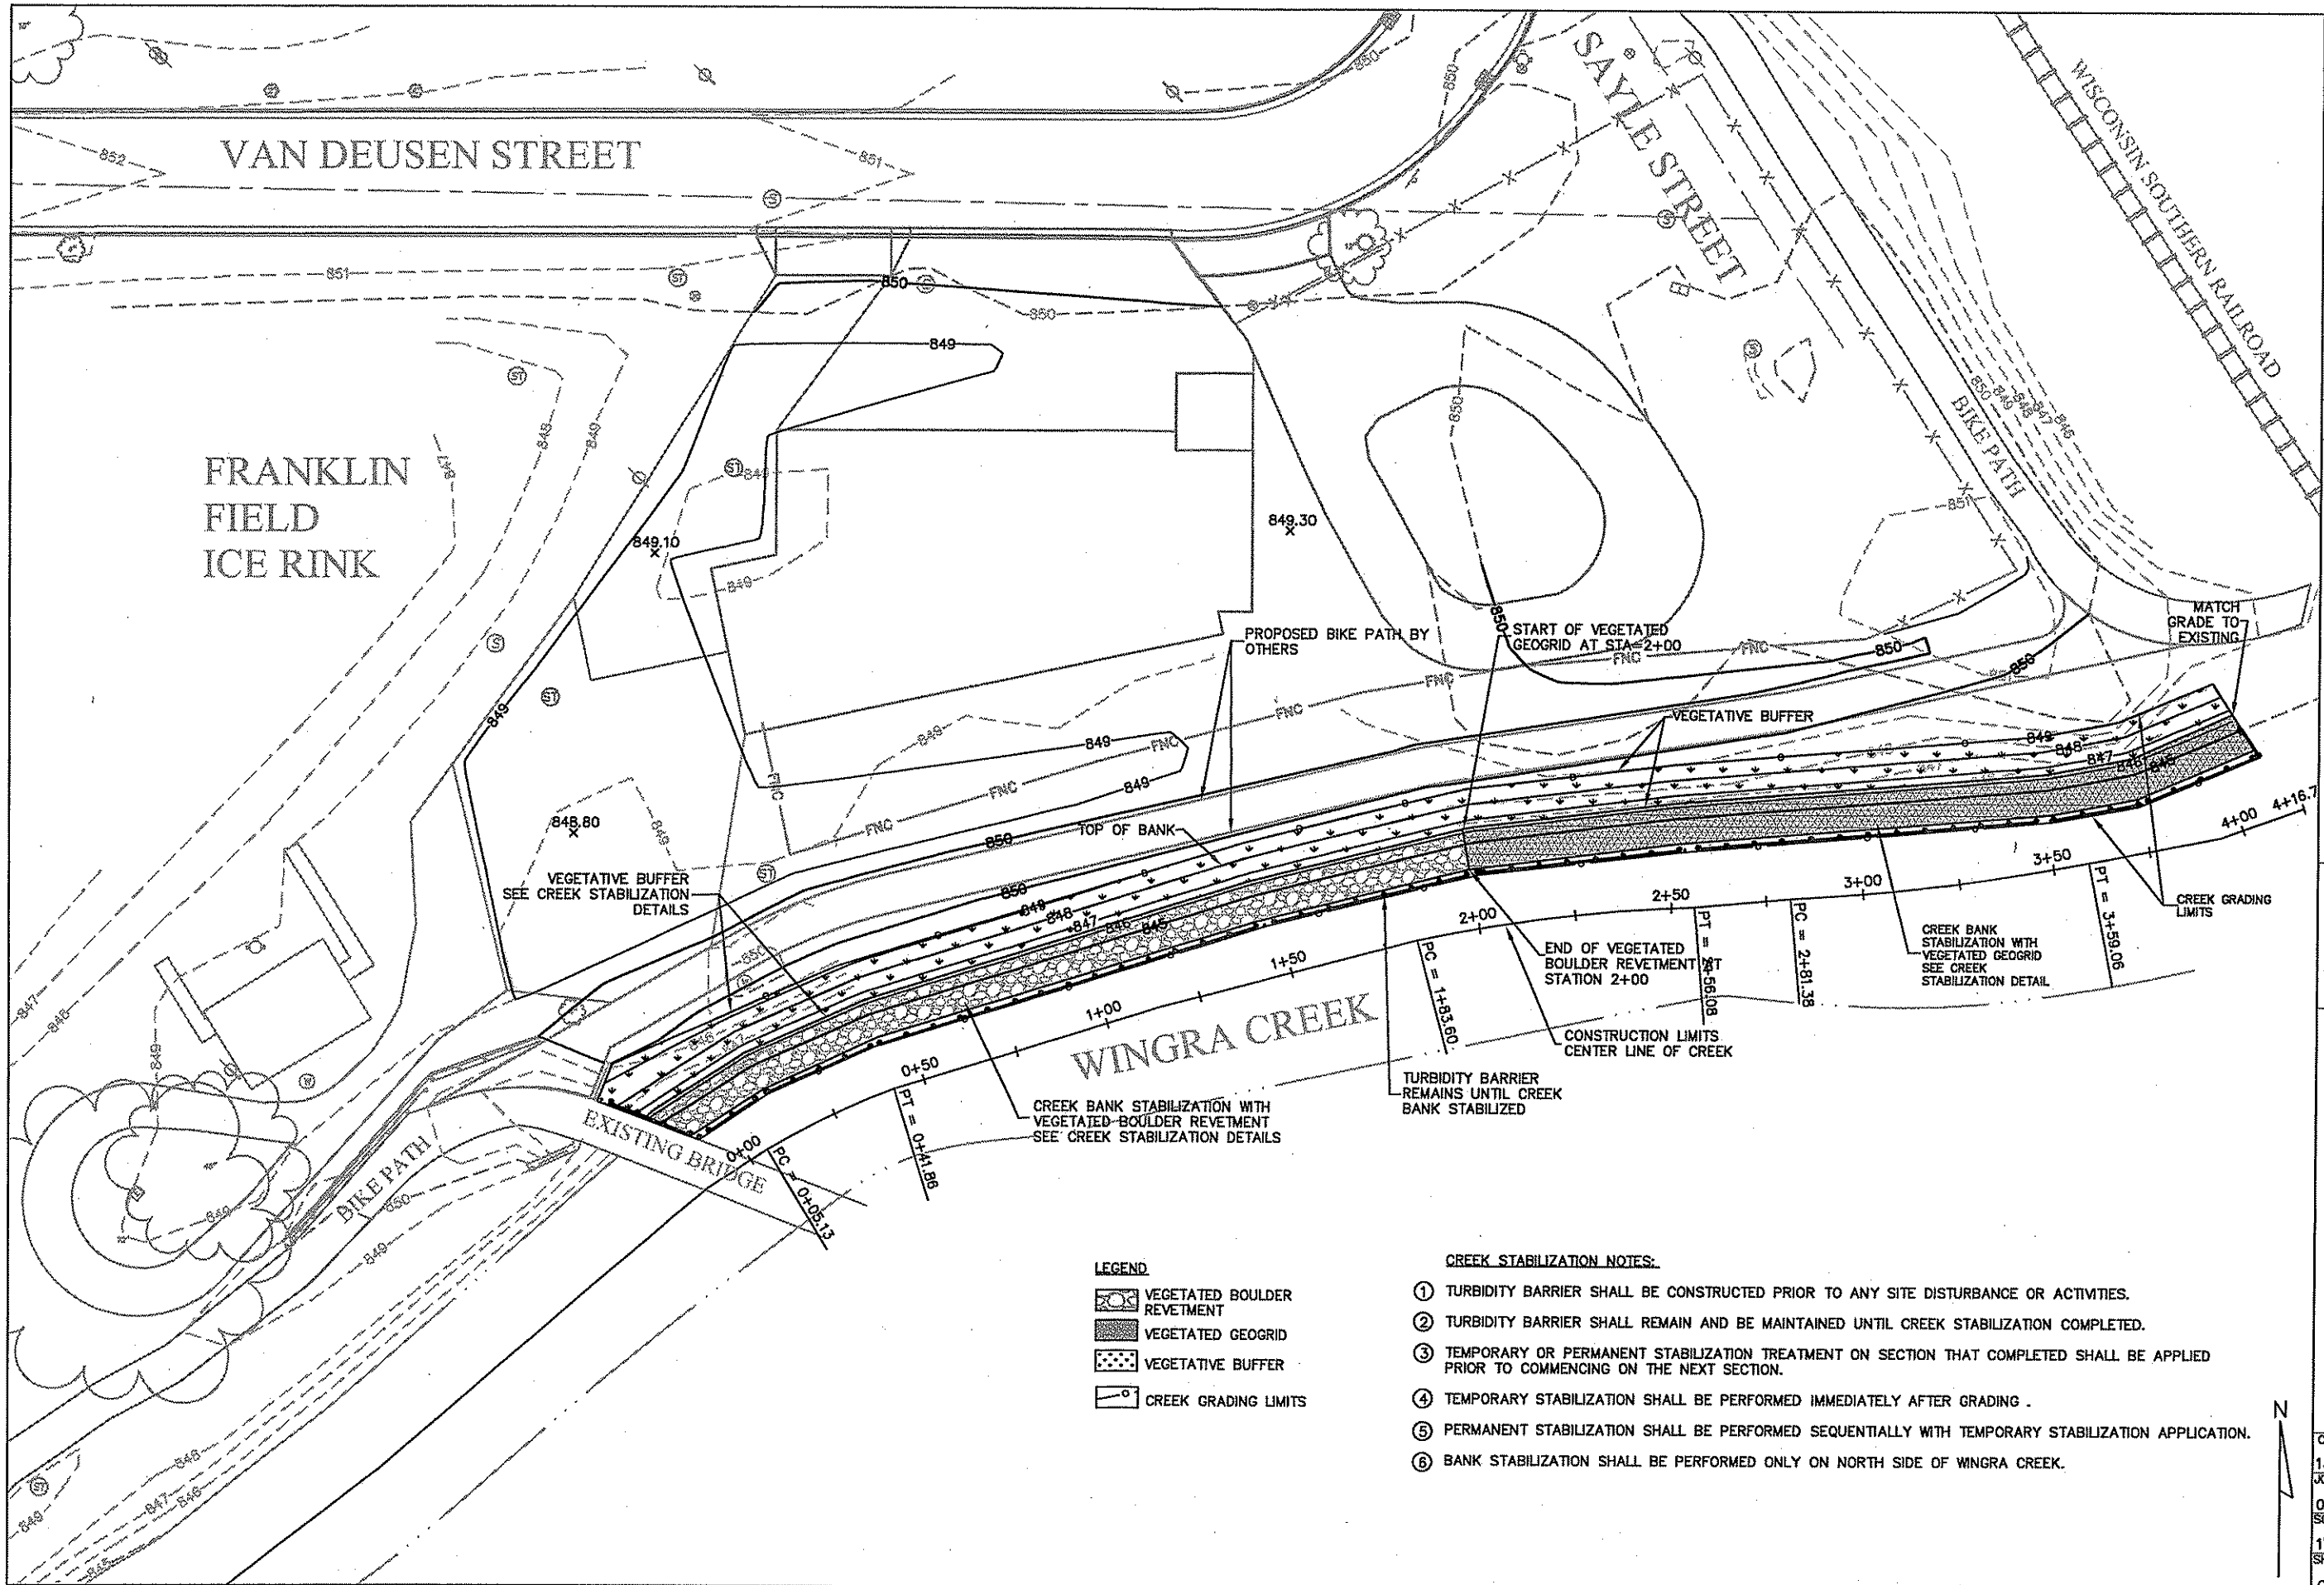


LEGEND

	VEGETATED BOULDER REVETMENT
	VEGETATED GEOGRID
	VEGETATIVE BUFFER
	CREEK GRADING LIMITS

- CREEK STABILIZATION NOTES:**
- 1 TURBIDITY BARRIER SHALL BE CONSTRUCTED PRIOR TO ANY SITE DISTURBANCE OR ACTIVITIES.
 - 2 TURBIDITY BARRIER SHALL REMAIN AND BE MAINTAINED UNTIL CREEK STABILIZATION COMPLETED.
 - 3 TEMPORARY OR PERMANENT STABILIZATION TREATMENT ON SECTION THAT COMPLETED SHALL BE APPLIED PRIOR TO COMMENCING ON THE NEXT SECTION.
 - 4 TEMPORARY STABILIZATION SHALL BE PERFORMED IMMEDIATELY AFTER GRADING .
 - 5 PERMANENT STABILIZATION SHALL BE PERFORMED SEQUENTIALLY WITH TEMPORARY STABILIZATION APPLICATION.
 - 6 BANK STABILIZATION SHALL BE PERFORMED ONLY ON NORTH SIDE OF WINGRA CREEK.

ENGINEERS	ARCHITECTS	SCIENTISTS	PLANNERS
MEAD	STUNT		
DATE: 02/19/2008	DESIGNED: YM	DRAWN: YM	CHECKED: RLJ
APPROVED: RLJ			
PHASE I - CREEK RESTORATION	1212 SAYLE STREET, MADISON, WI 53715	CREEK STABILIZATION PLAN	
CLIENT NO. 13035-20	JOB NO. 07001	SCALE: 1" = 40'	SHEET NO. C-090

X:\13035-20\07001\TECH\disc\civil\13035-20-07001\13035-20-07001-C-090.dwg

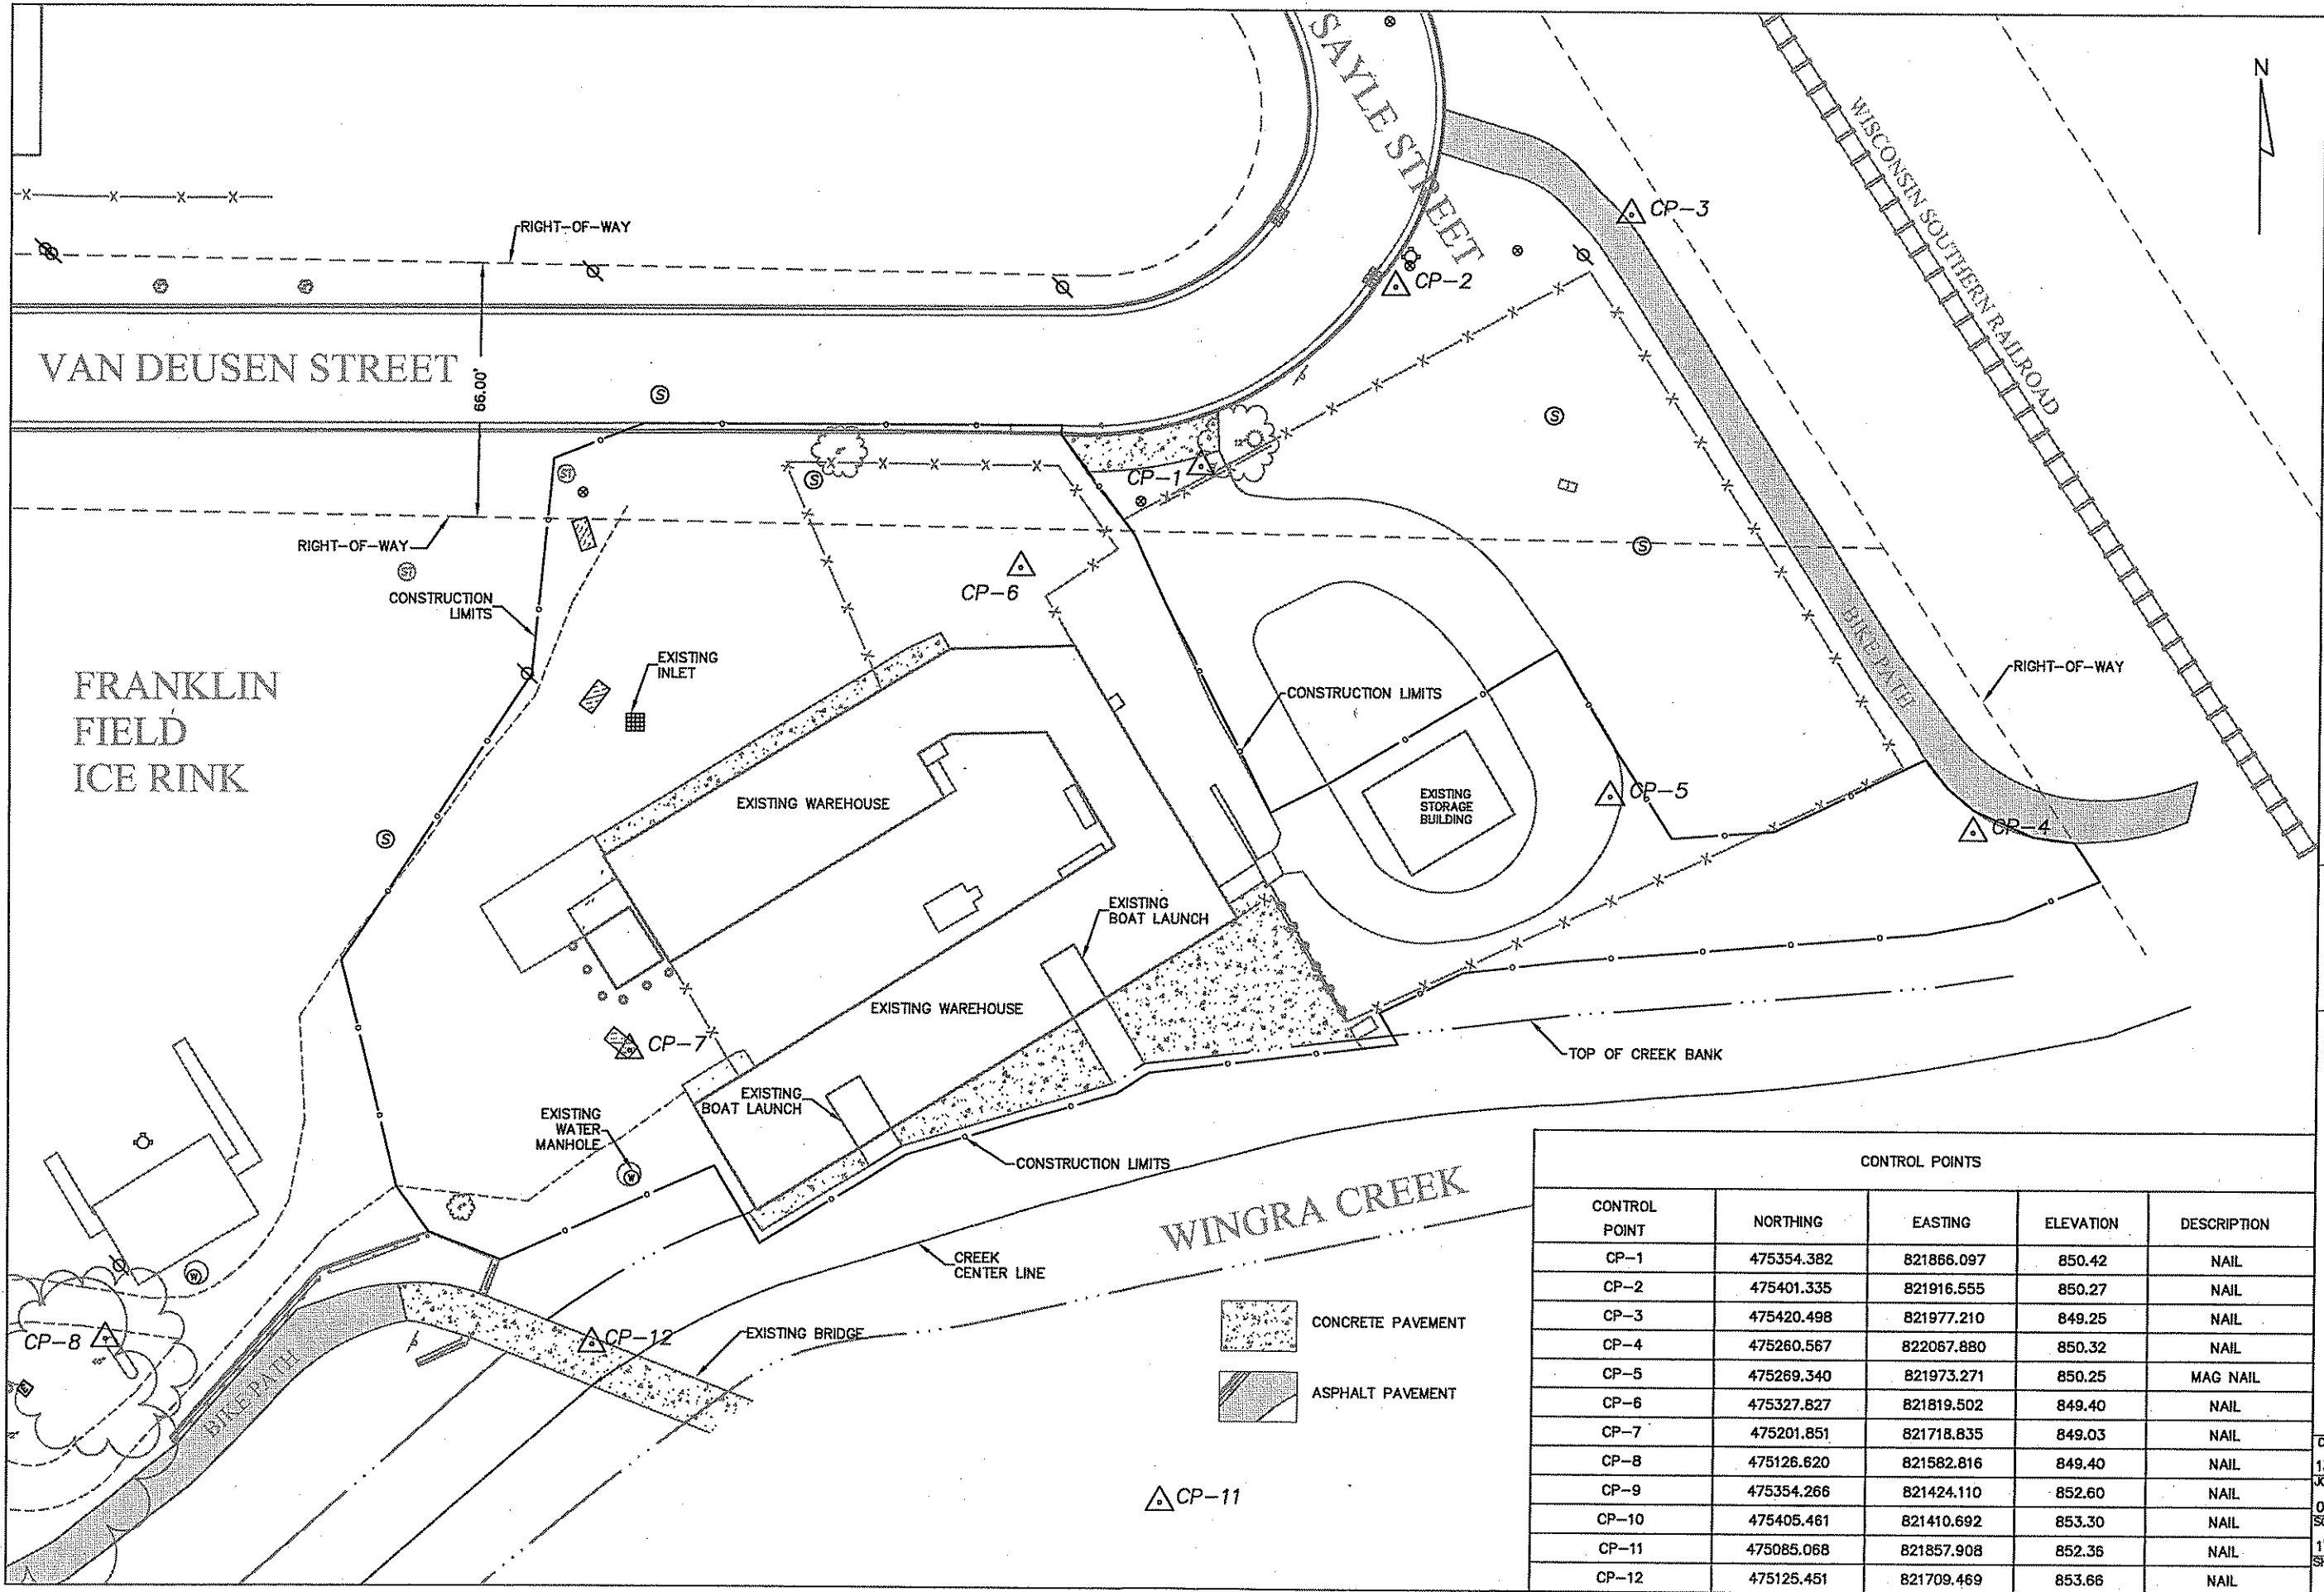

CONTROL POINTS				
CONTROL POINT	NORTHING	EASTING	ELEVATION	DESCRIPTION
CP-1	475354.382	821866.097	850.42	NAIL
CP-2	475401.335	821916.555	850.27	NAIL
CP-3	475420.498	821977.210	849.25	NAIL
CP-4	475260.567	822067.880	850.32	NAIL
CP-5	475269.340	821973.271	850.25	MAG NAIL
CP-6	475327.827	821819.502	849.40	NAIL
CP-7	475201.851	821718.835	849.03	NAIL
CP-8	475126.820	821582.816	849.40	NAIL
CP-9	475354.266	821424.110	852.60	NAIL
CP-10	475405.461	821410.692	853.30	NAIL
CP-11	475085.068	821857.908	852.36	NAIL
CP-12	475125.451	821709.469	853.66	NAIL

N

MEAD & HUNT

ENGINEERS
ARCHITECTS
SCIENTISTS
PLANNERS

NO.	DATE	REVISION	INITIAL

DATE: 02/19/2008
 DESIGNED: YM
 DRAWN: YM
 CHECKED: RLG
 APPR.: RLG

PHASE I - CREEK RESTORATION
EXISTING SITE LAYOUT

1212 SAYLE STREET, MADISON, WI 53715

CLIENT NO.	13035-20
JOB NO.	07001
SCALE	1" = 40'
SHEET NO.	C-010

X:\13035-20\07001\TECH\disc\civil\13035-20-07001\13035-20-07001-C-010.dwg