



EXHIBIT
SHOWING SPANDREL GLASS
(PROVIDED BY APPLICANT 7/18)



GARY BRINK & ASSOCIATES
ARCHITECTS
8401 EXCELSIOR DRIVE
MADISON, WI 53717
608-228-1759
608-228-7036 (FAX)

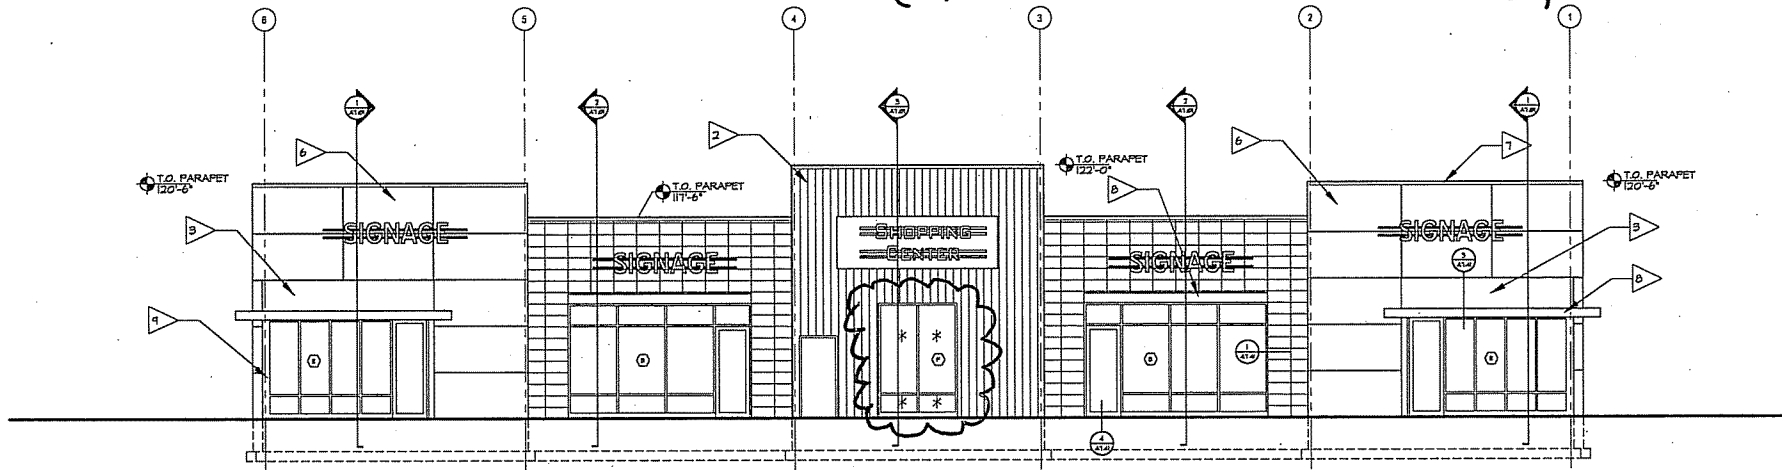

WEST
SCALE: 3/8" = 1'-0"

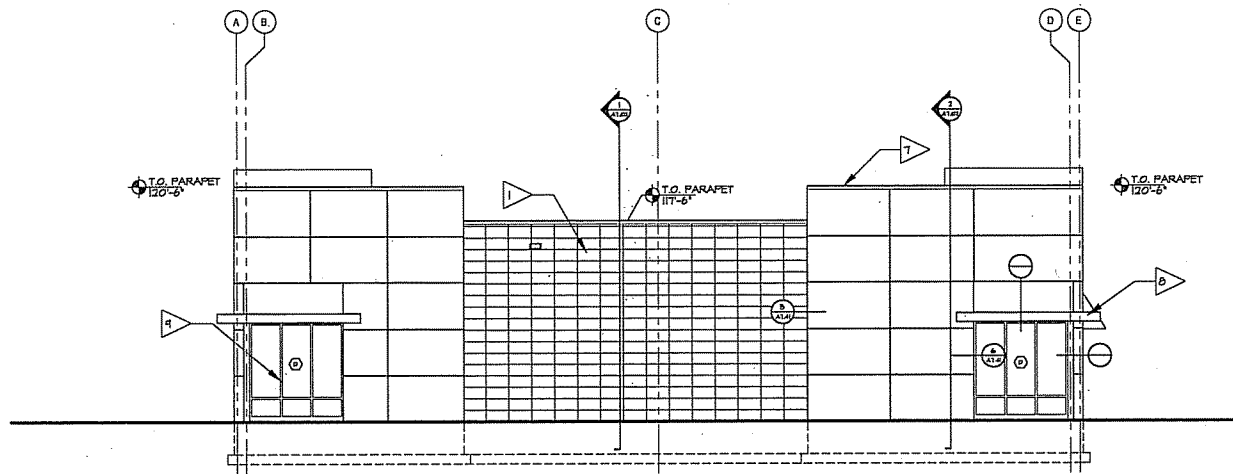

SOUTH
SCALE: 3/8" = 1'-0"

XX EXTERIOR ELEVATION KEY NOTES	
1	2" x 2 1/2" LARGE POINT, BURNED ARCHITECTURAL BLACK IN STACK SCRE
2	1/2" WIDE FLAT FACE STEEL FLUSH PANELS IN SILVER FINISH
3	ALUMINUM COMPOSITE PANELS
4	14 GA. PRE-FINISHED STEEL FASCIA, SILVER FINISH
5	CANVAS ANGLES
6	PRE-FINISHED COMPOSITE PANEL, WHITE AND REVEAL W/ 1-1/2" WIDE REVEAL
7	14 GA STEEL COPING, SILVER FINISH
8	1/2" PROJECTING METAL CLAD EYEBROW
9	ALUMINUM STOREFRONT IN CLEAR ANODIZED FINISH, ALL GLASS
*	DENOTES 7" INSULATING SPANDREL GLASS WITH FINIS ON THIRD SURFACE

PROJECT: 420 GAMMON PLACE
MADISON, WI 53718
CLIENT: PARK TOWNE DEVELOPMENT
420 GAMMON PLACE, SUITE 300
MADISON, WI 53718

PROJECT: 201211
DRAWN BY: KJF
DATE:
SCALE: AS NOTED
PRELIMINARY
SHEET NO. 09 23 2003
REVISED: 06 07 2003

EXTERIOR
ELEVATIONS

A6.02

15