

# Application for Change of Licensed Premise

No Fee Required. Due at 12 Noon two weeks before ALRC meeting.

Applicants must appear before the ALRC. Detailed floor plans (no larger than 8 1/2 x 14) must accompany this form, or request will not be presented to the committee.

Please contact City Zoning (Municipal Building LL-100, 266-4560). A Conditional Use Permit may be required. There is a fee for the Conditional Use Permit.

Corporate/Owner Name Charles Coens

DBA Harley's Liquor & Bait

Address 3838 Atwood Ave Madison WI 53714

Agent Charles S Coens

Capacity N.A. % Alcohol \_\_\_\_\_ % Food \_\_\_\_\_

### Description of Expansion Plans:

We are looking to knock out a 40' wall and  
expand our sales floor into the new area. We  
would also be obtaining three more rooms  
for storage. Total additional room would be:  
Expanded sales area 40' x 15'

3 Expanded storage areas 14' x 15', 13 1/2' x 15', 9' x 15'

1 Basement - not planning on storing alcohol down there.

Signature of Applicant Chm S Coens Date 11/21/07

To be considered at ALRC meeting of \_\_\_\_\_

and Common Council Meeting of \_\_\_\_\_

License Type \_\_\_\_\_ License # \_\_\_\_\_ Legistar # \_\_\_\_\_

Approved      Disapproved


Routed:      City Zoning  
                 Building Inspection Unit - Permit Counter  
                 Madison Police Department  
                 Alderperson \_\_\_\_\_

Harleys Liquor & Bait

3838 Atwood Ave

608-222-7941

Contact: Chuck Coens

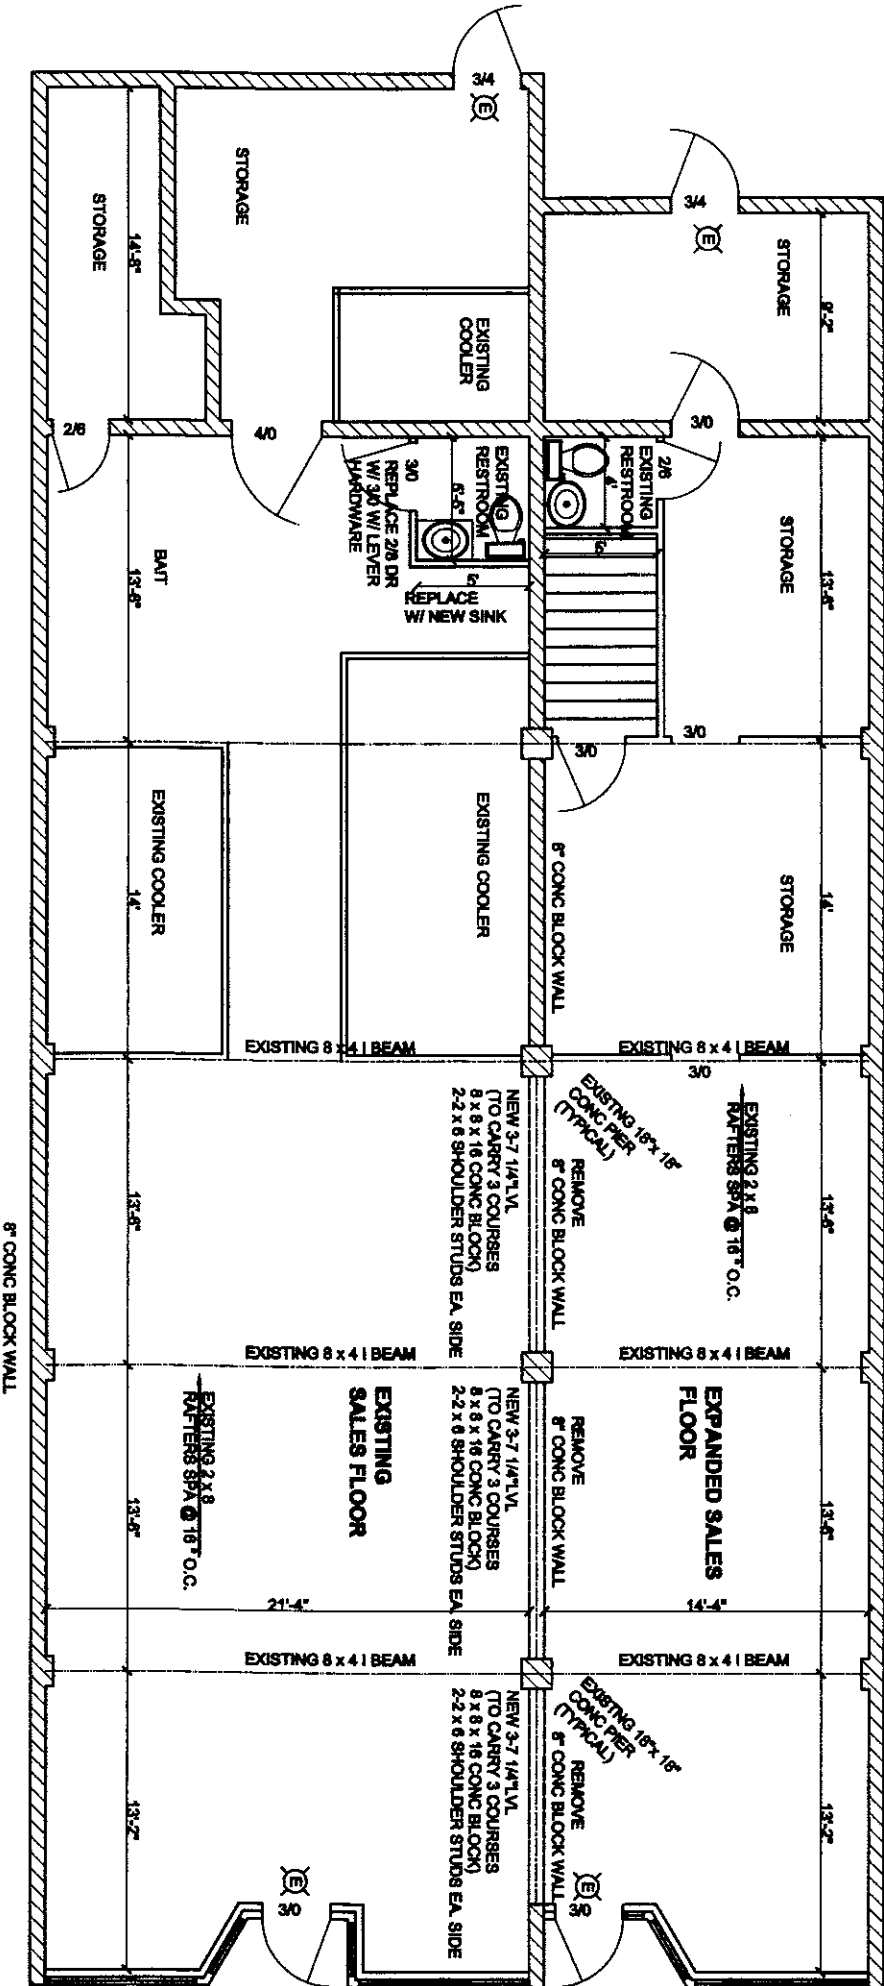

**FLOOR PLAN**

SCALE: 1/4"=1'-0"