




RIGHT ELEVATION
1/4" = 1'-0"

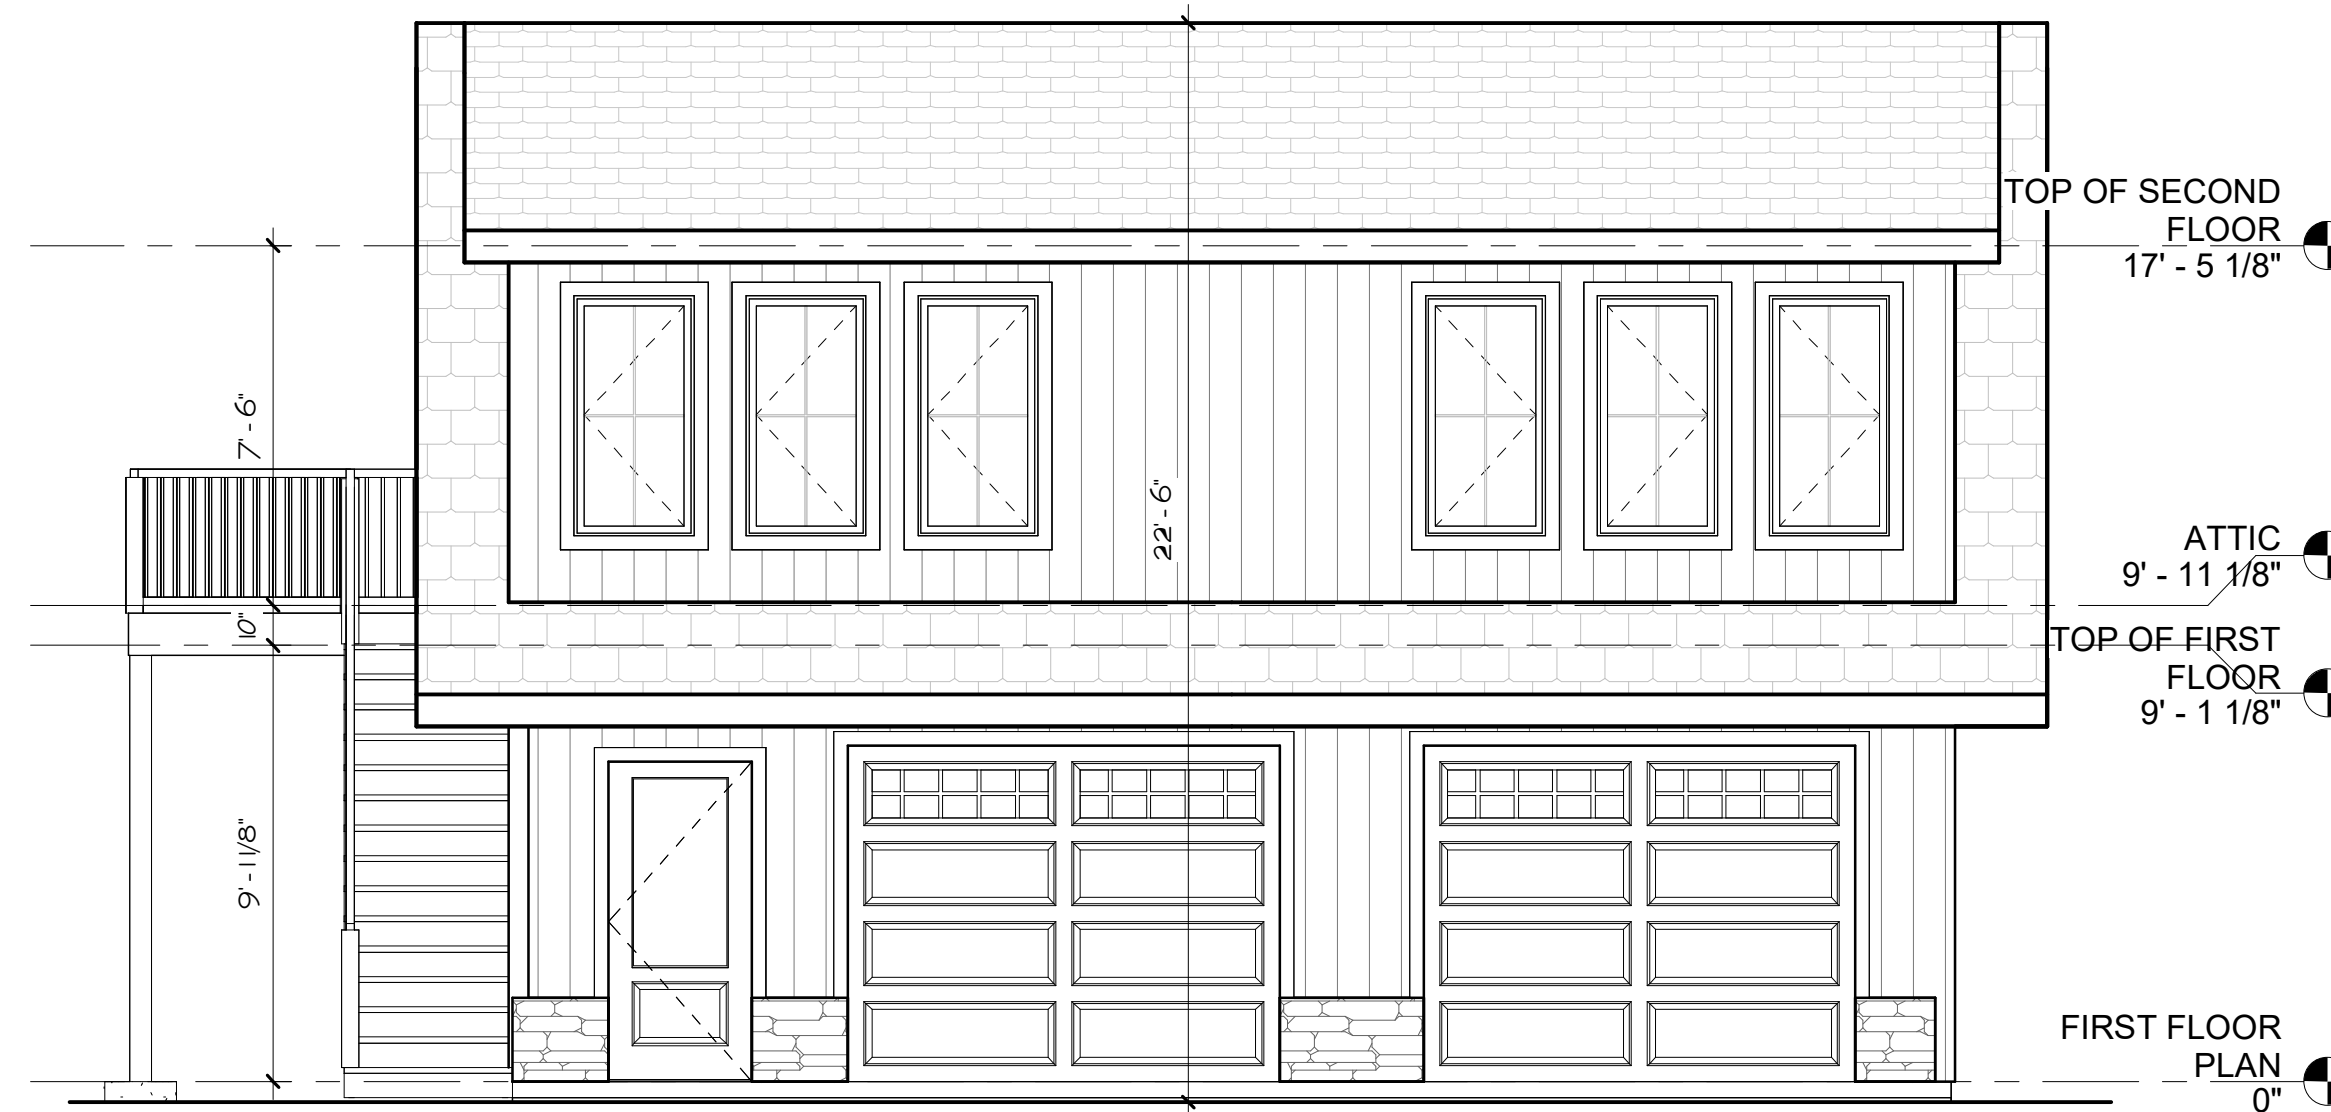


FRONT ELEVATION
1/4" = 1'-0"

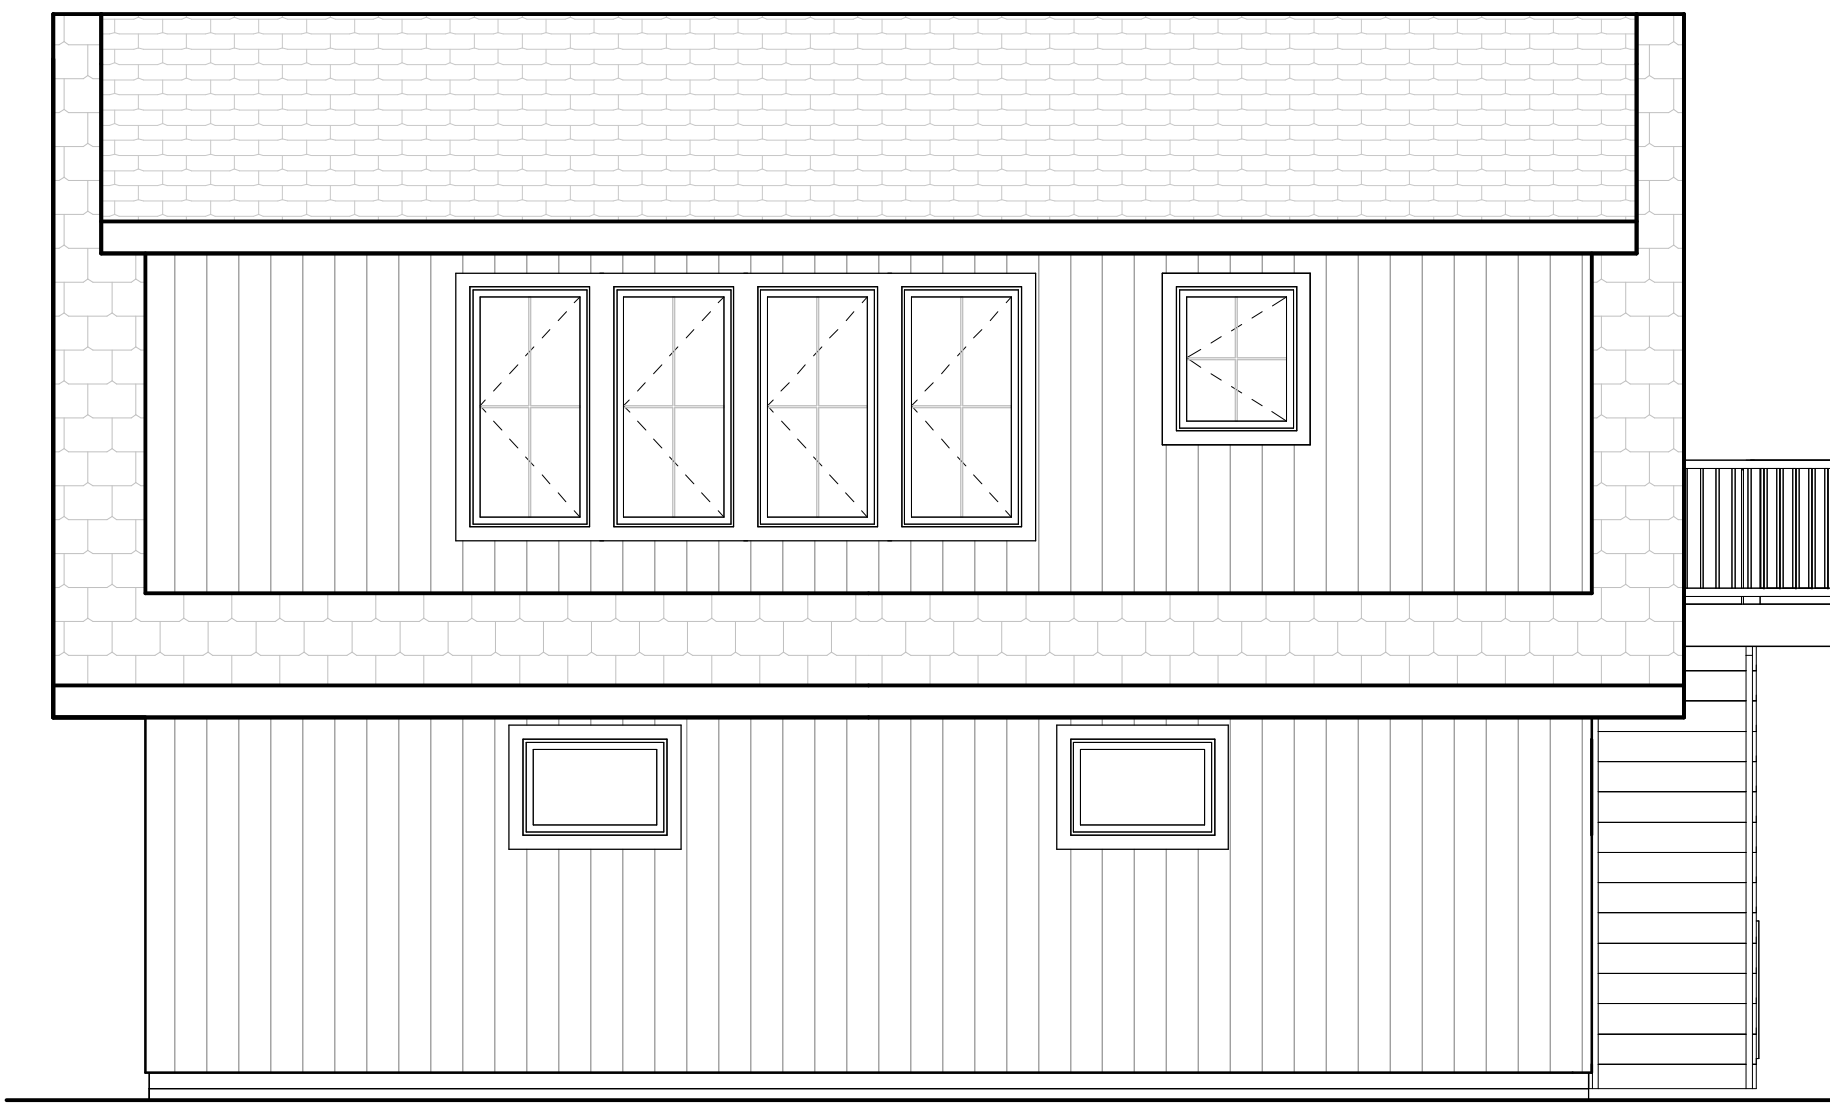


REAR ELEVATION
1/4" = 1'-0"

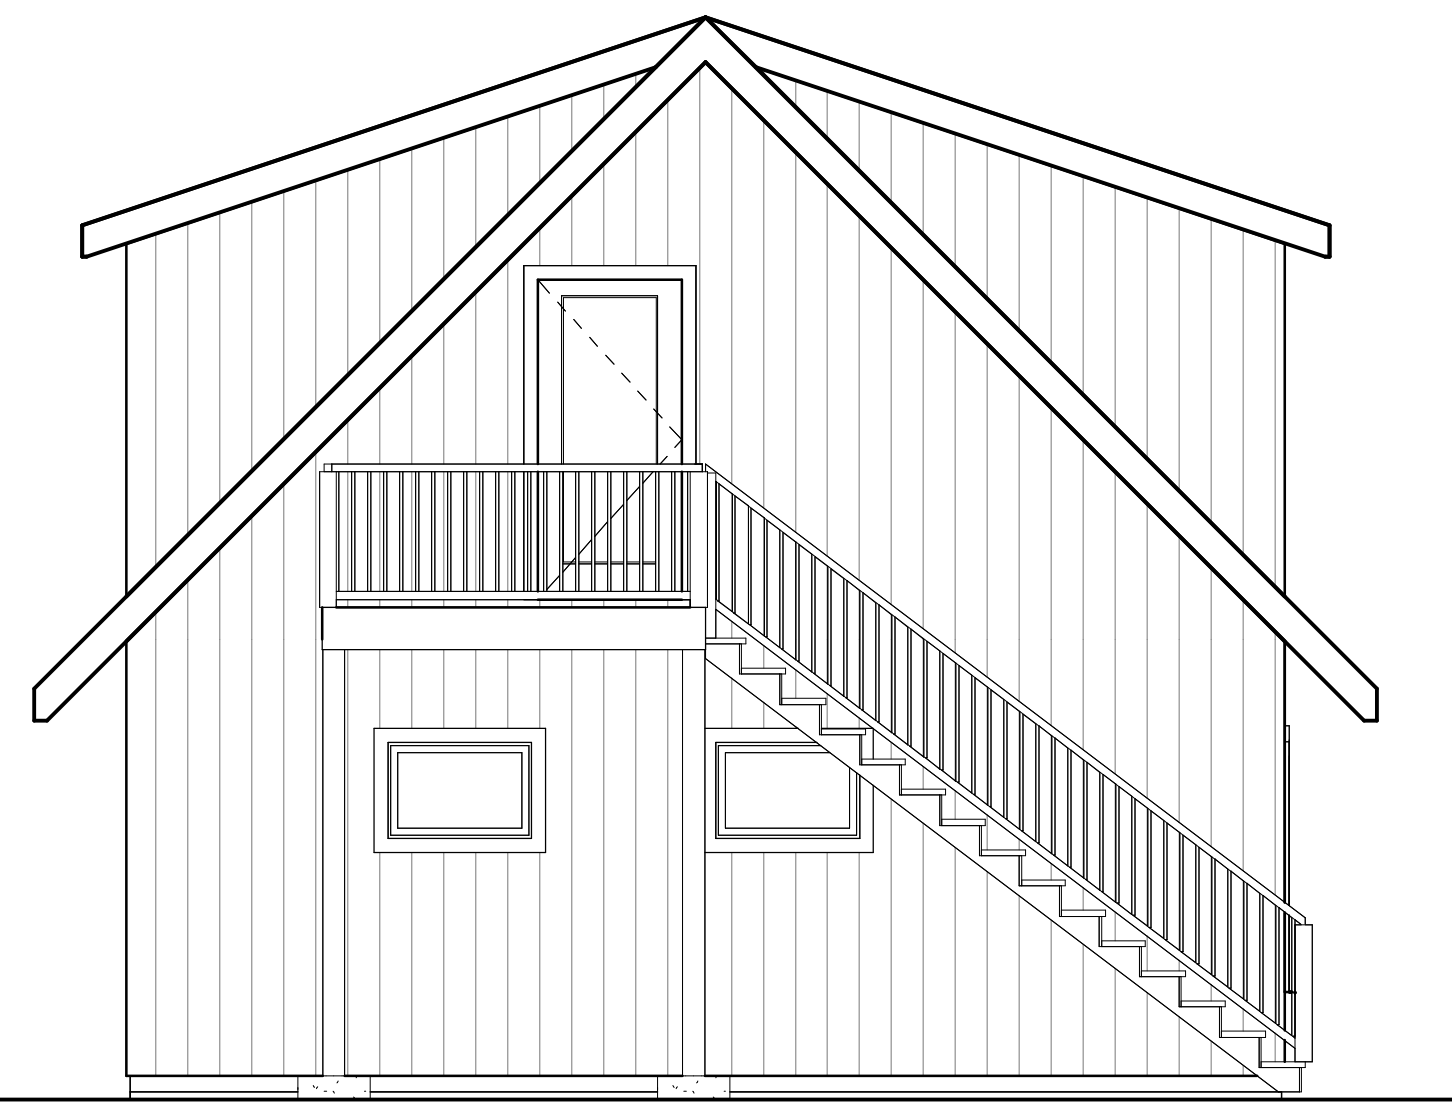

LEFT ELEVATION
1/4" = 1'-0"

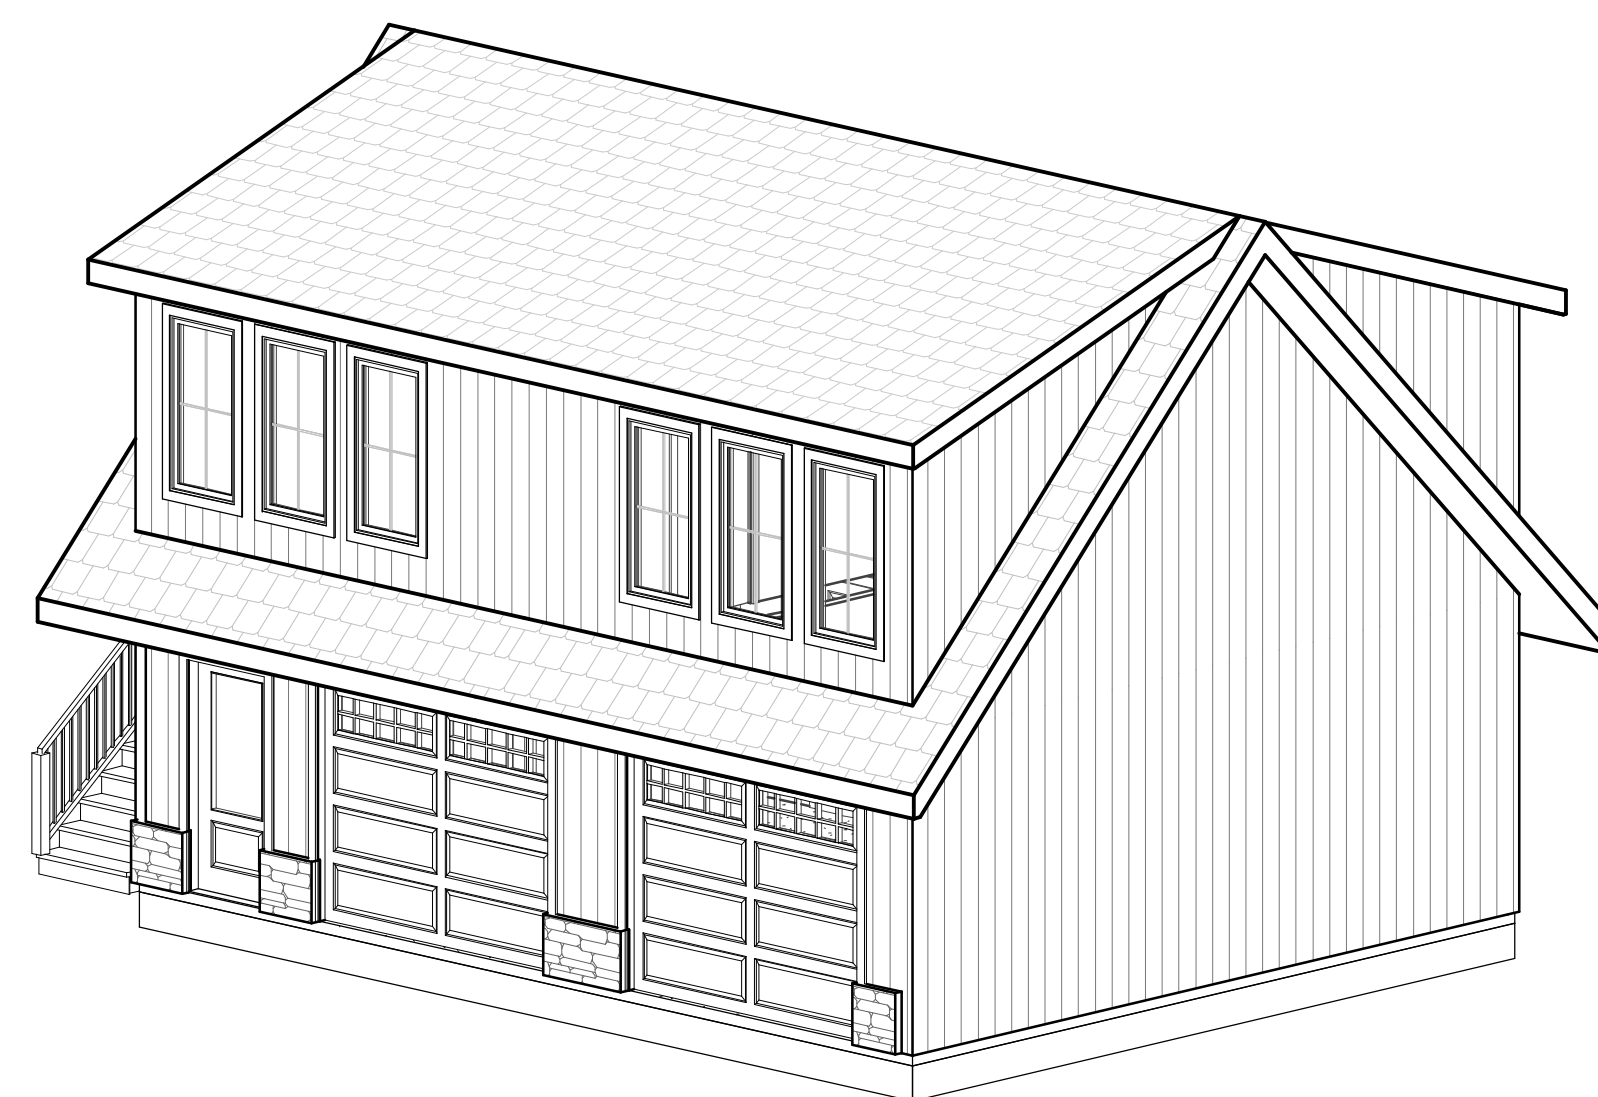

FRONT/RIGHT

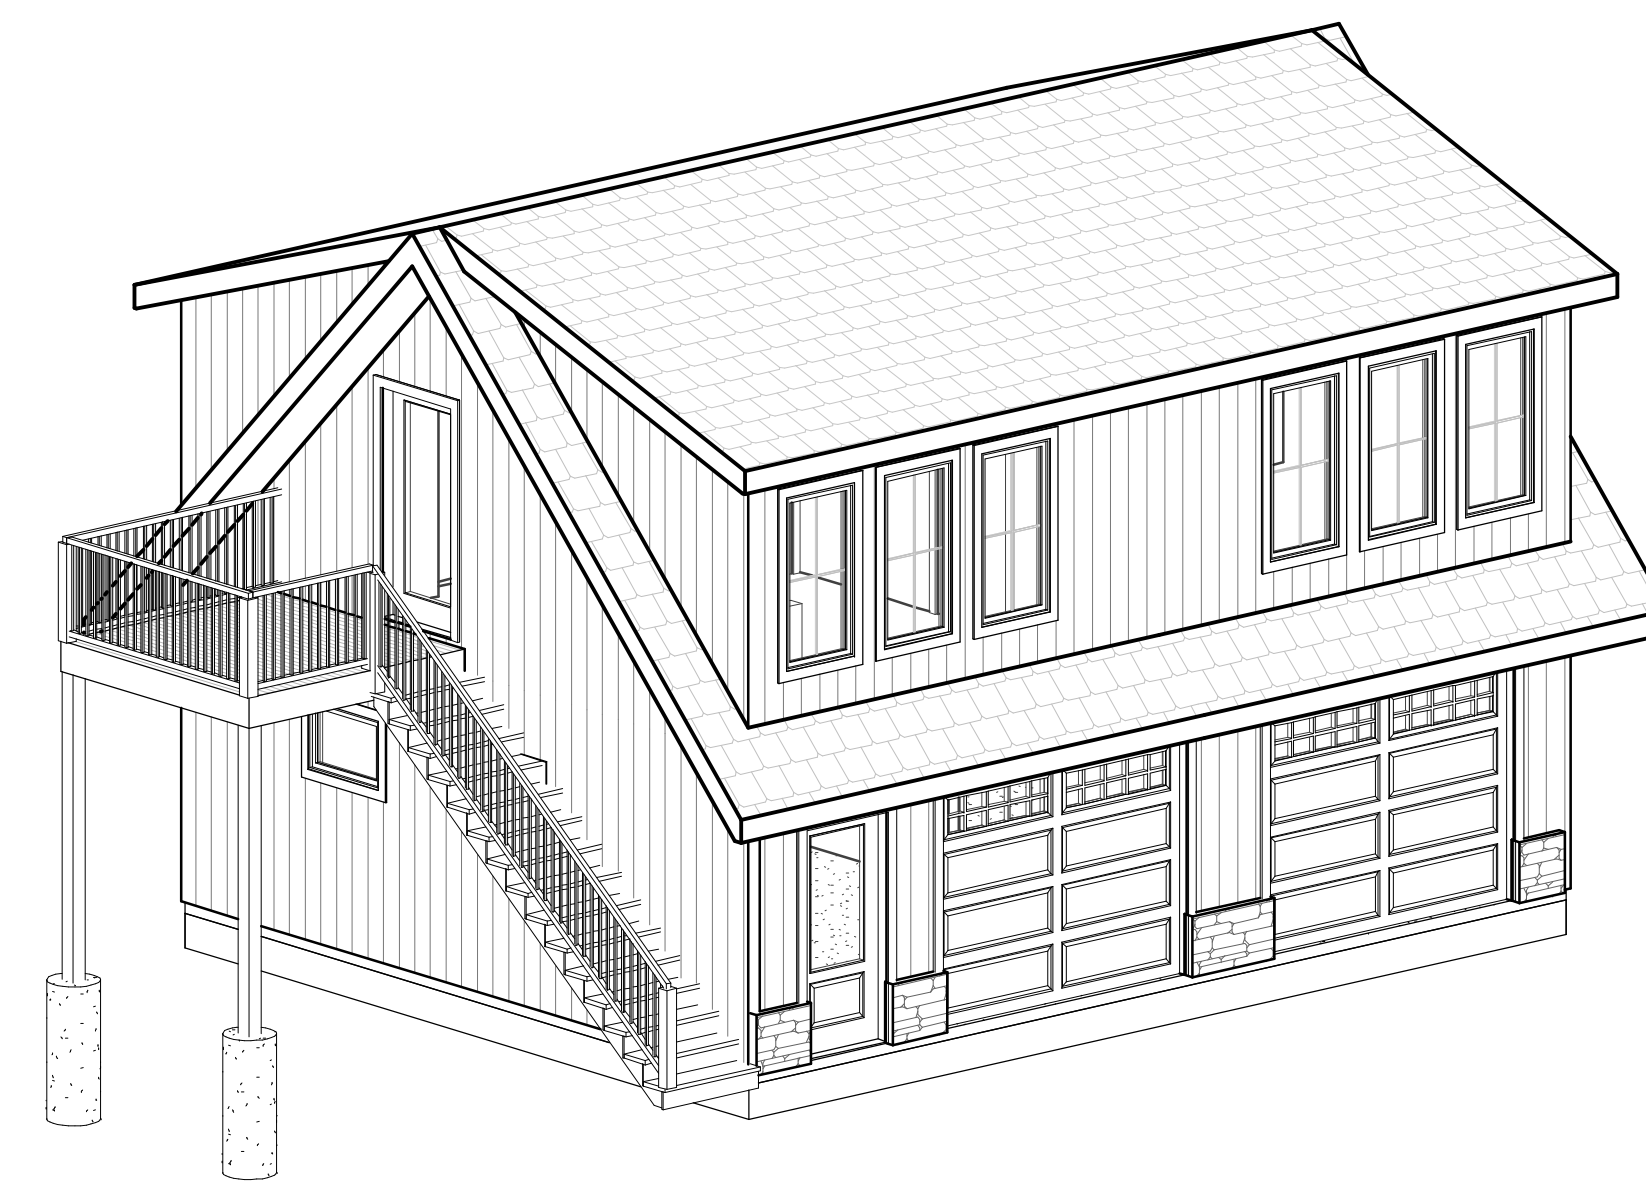

FRONT/LEFT


Although every effort has been taken to ensure the accuracy of this plan CMV Designs LLC assumes no responsibility. CMV Designs LLC provides a drafting service only. Final verification of dimensions and structure to be done by contractor.
Copyright 2024 CMV Designs, LLC

CMV DESIGNS LLC
Residential Drafting and Design Service
608.217.3177
cvalk@cmvdesigns.net

ALDO
BROWN

DRAWN BY:
cmv
DATE:
5/19/24

REVISION:
-

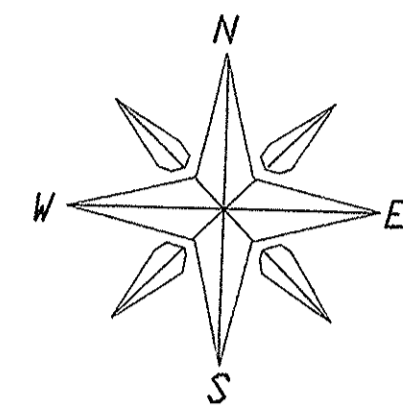





THIS PARCEL IS SUBJECT TO ANY AND ALL EASEMENTS AND AGREEMENTS, RECORDED AND UNRECORDED

BEFORE CONSTRUCTION CALL DIGGERS HOTLINE FOR LOCATION OF UNDERGROUND UTILITIES. 1-800-2428511


3-19-03 LAKE ELEVATION = 843.60'

SCALE 1" = 30'

-  LARGE TREE
-  PINE / CEDAR
-  FOUND SURVEY MONUMENT
-  SET 3/4" X 24" REBAR

PREPARED FOR :

DON ANDERSON
2604 WAUNONA WAY
MADISON, WI, 53713

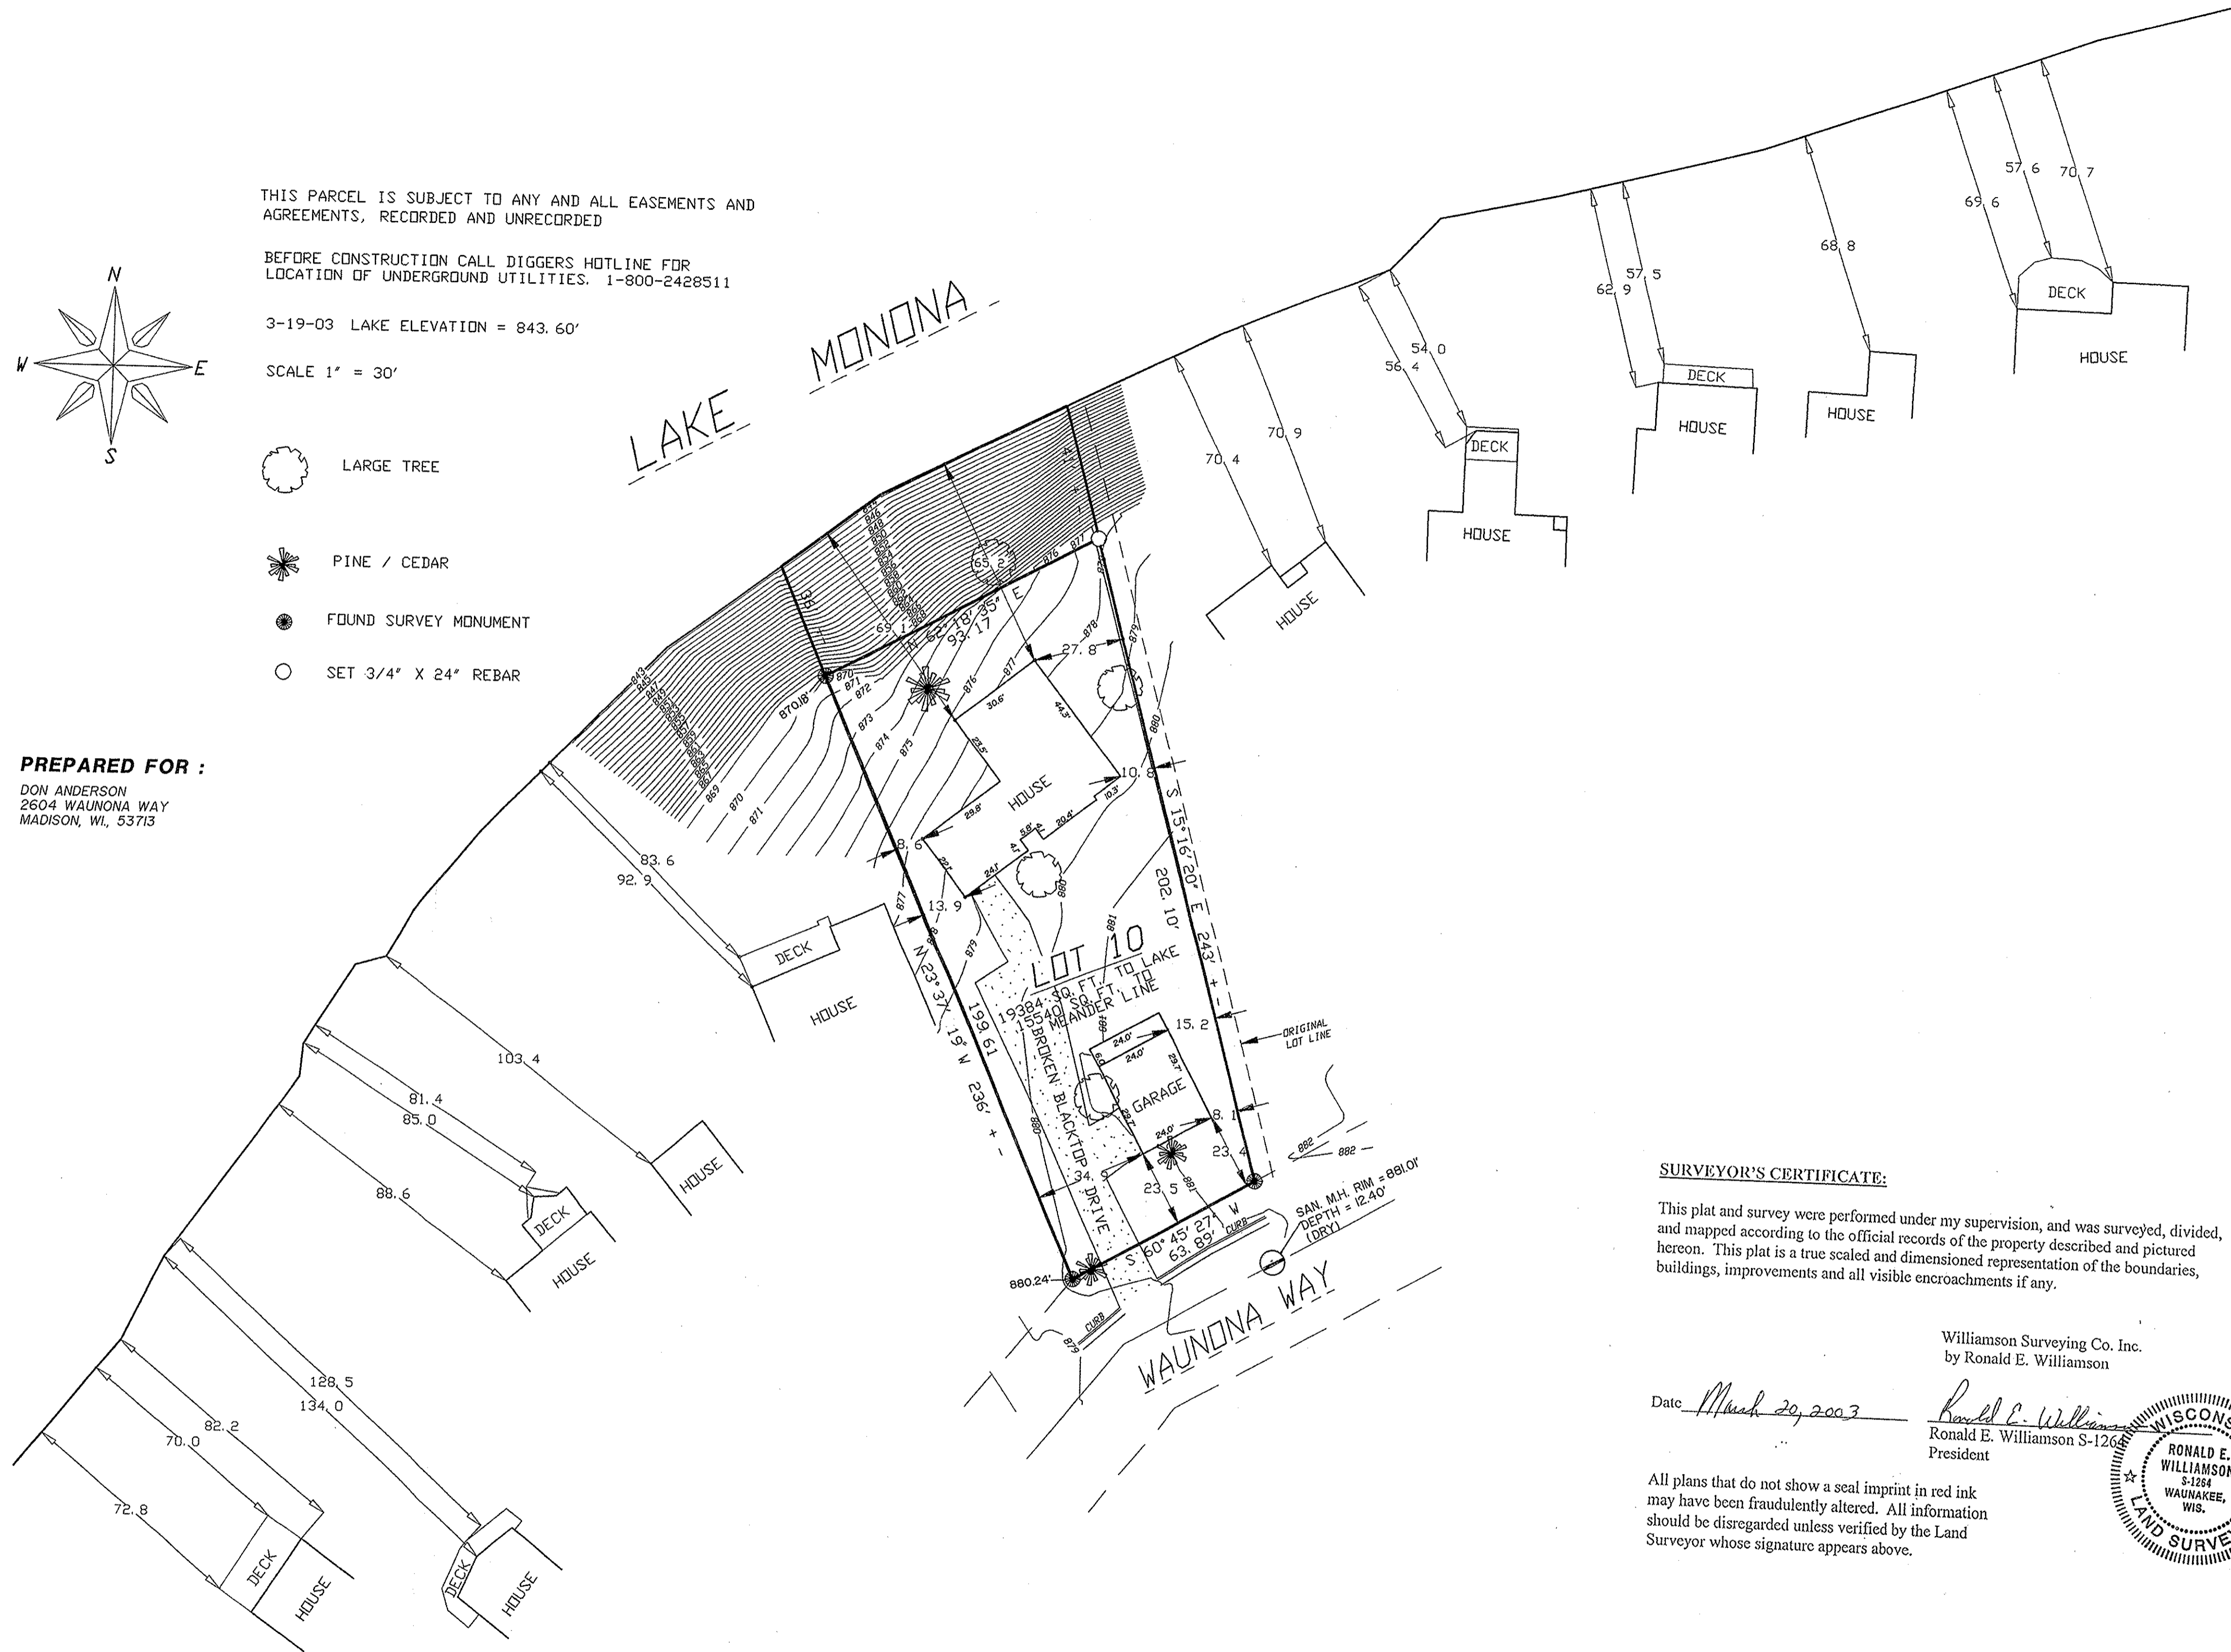



SURVEYOR'S CERTIFICATE:

This plat and survey were performed under my supervision, and was surveyed, divided, and mapped according to the official records of the property described and pictured hereon. This plat is a true scaled and dimensioned representation of the boundaries, buildings, improvements and all visible encroachments if any.

Williamson Surveying Co. Inc.
by Ronald E. Williamson

Date March 20, 2003

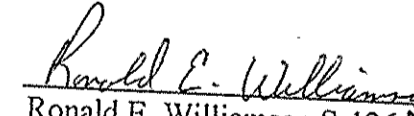
Ronald E. Williamson S-1266
President

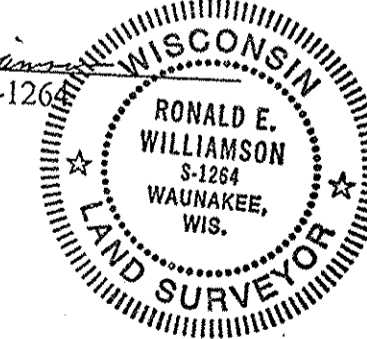

All plans that do not show a seal imprint in red ink may have been fraudulently altered. All information should be disregarded unless verified by the Land Surveyor whose signature appears above.

WILLIAMSON SURVEYING COMPANY
104 A WEST MAIN STREET WAUNAKEE WISCONSIN 53597
PHONE 1-(608)-255-5705

TOPOGRAPHIC SURVEY
PART OF LOT 10, BLOCK 2, RAYWOOD HEIGHTS, IN THE TOWN OF BLOOMING GROVE, DANE COUNTY, WISCONSIN.

DATE 3-19-03