

LEGEND & SYMBOLS

- UTILITY POLE
- SIGN
- TELCO PEDESTAL
- FIRE HYDRANT
- LIGHT STANDARD
- INLET
- CATCH BASIN
- MANHOLE
- TRAFFIC SIGNAL
- BUFFALO BOX
- VALVE BOX
- HANDICAPPED PARKING SPACE
- TREE
- TREE LINE
- CHAIN LINK FENCE
- OHW OVERHEAD WIRES
- OE OVERHEAD ELECTRIC WIRES
- OF OVERHEAD FIBER OPTIC WIRES
- LOT LINE
- PROPERTY LINE
- CENTER LINE
- GAS UNDERGROUND GAS
- C UNDERGROUND COMMUNICATION WIRES
- E/UE UNDERGROUND ELECTRIC WIRES
- UF UNDERGROUND FIBER OPTIC WIRES
- T UNDERGROUND TELCO WIRES
- W WATER MAIN
- TEST WINDOW


TRAFFIC CONTROL TO FOLLOW PAGE 34 OF THE WORKZONE SAFETY HANDBOOK.

GC TO ACQUIRE METRO BUS APPROVAL AT LEAST 7 DAYS PRIOR TO CONSTRUCTION START; CONTACT TIM SOBOTA: PHONE: (608) 261 - 4289


GC TO RESTORE THE SITE TO ITS ORIGINAL CONDITION AFTER CONSTRUCTION COMPLETION, STANDARD CITY OF MADISON TERRACE RESTORATION SPECS APPLY

- IMPORTANT NOTES:**
1. GC TO HIRE PUBLIC DIGGER & PRIVATE LOCATE SERVICE IN ORDER TO LOCATE AND PROTECT ANY AND ALL SURFACE UTILITIES. DO NOT SCALE OFF THESE PLANS FOR ANY BELOW GRADE UTILITIES.
 2. THESE PLANS MAY NOT CONTAIN OR REVEAL ALL SUBSURFACE UTILITIES; GC IS RESPONSIBLE OF LOCATING AND PROTECTING ALL UTILITIES DURING CONSTRUCTION
 3. GC WILL NOT START CONSTRUCTION UNTIL AFTER THEY RECEIVE THE PRE CON PACKAGE AND HAVE A PRE CON WALK WITH THE PM
 4. GC TO OBTAIN "NO PARKING" SIGNS FOR WORK ZONE AREA AND POST MIN. 48 HRS IN ADVANCE OF CONSTRUCTION START.
 5. BLOCKED PARKING METERS ARE SUBJECT TO A \$18 FEE PER METER PER DAY, PAID FOR BY GC.

GC TO REVIEW SITE CONDITIONS WITH THE PLANS AND NOTIFY THE ENGINEER OF RECORD REGARDING ANY DISCREPANCIES; GC IS NOT TO PROCEED WITH CONSTRUCTION, UNLESS DISCREPANCIES HAVE BEEN ADDRESSED, AND REVISED PLANS APPROVED BY CITY OF MADISON AND ENGROW PERMIT UPDATED

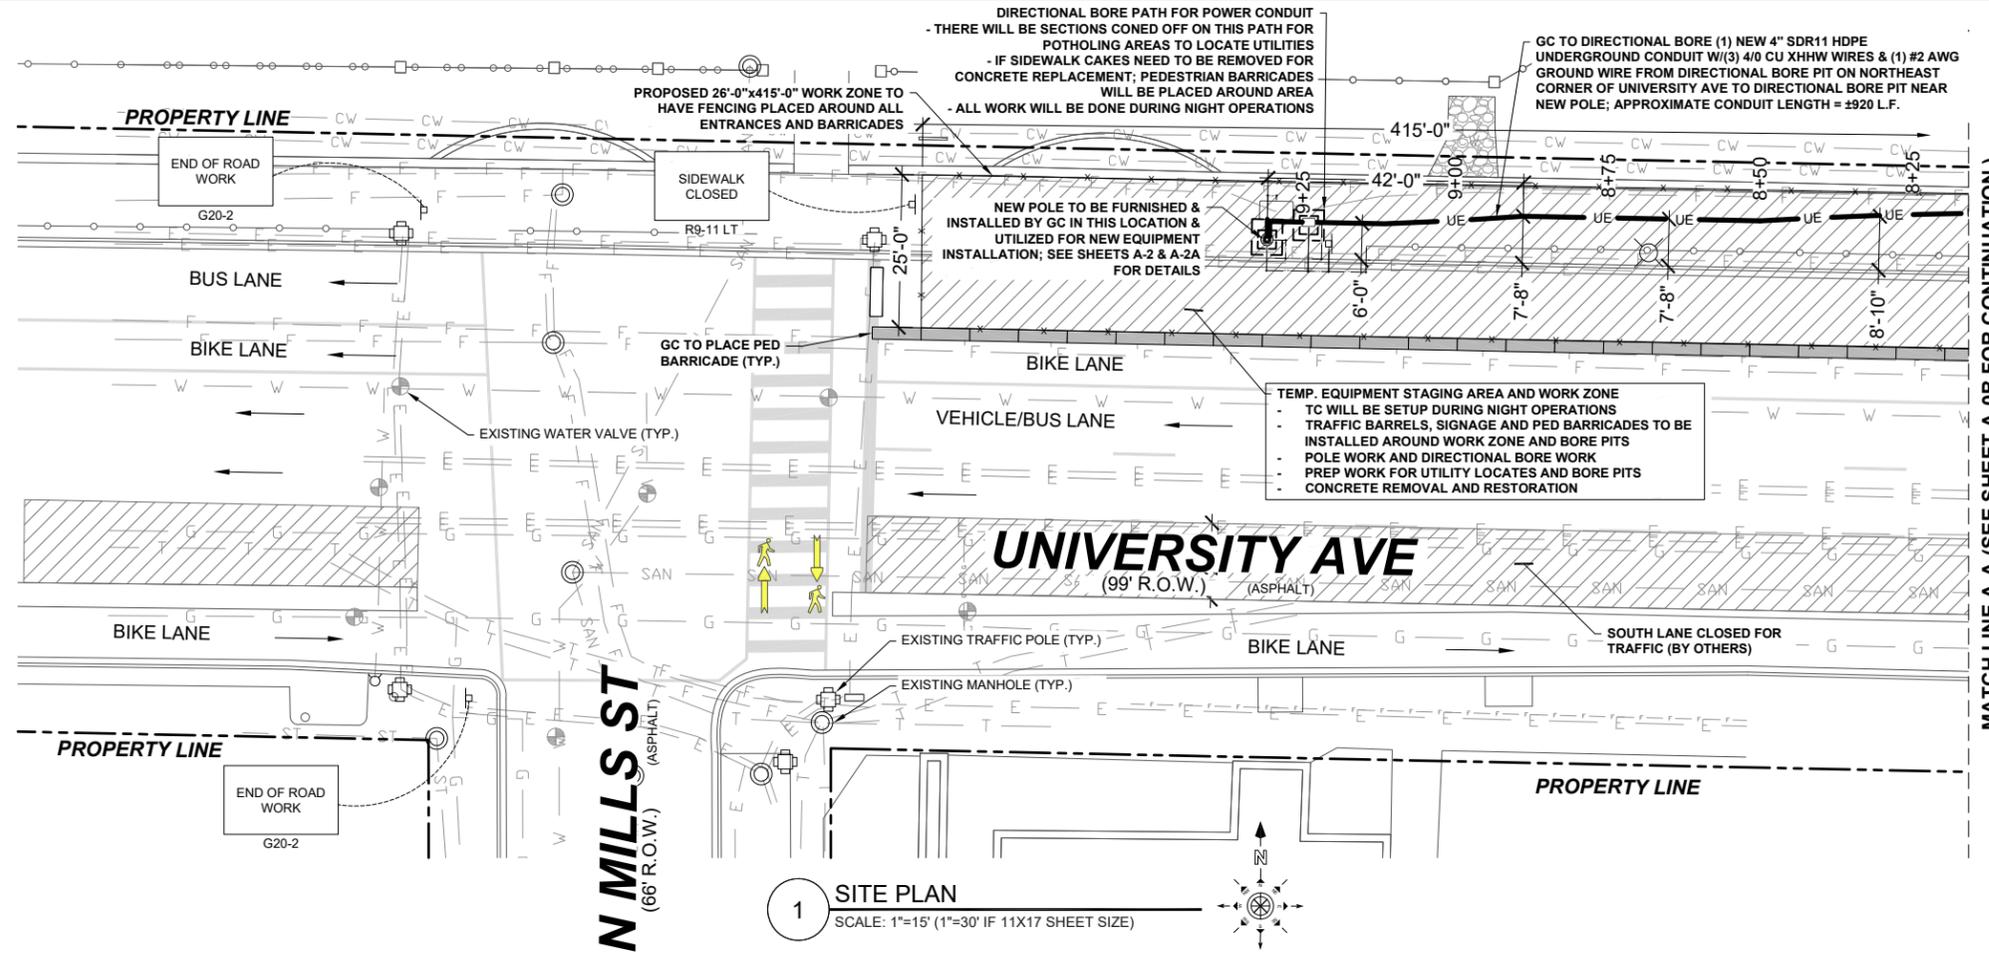

1 SITE PLAN
SCALE: 1"=15' (1"=30' IF 11X17 SHEET SIZE)

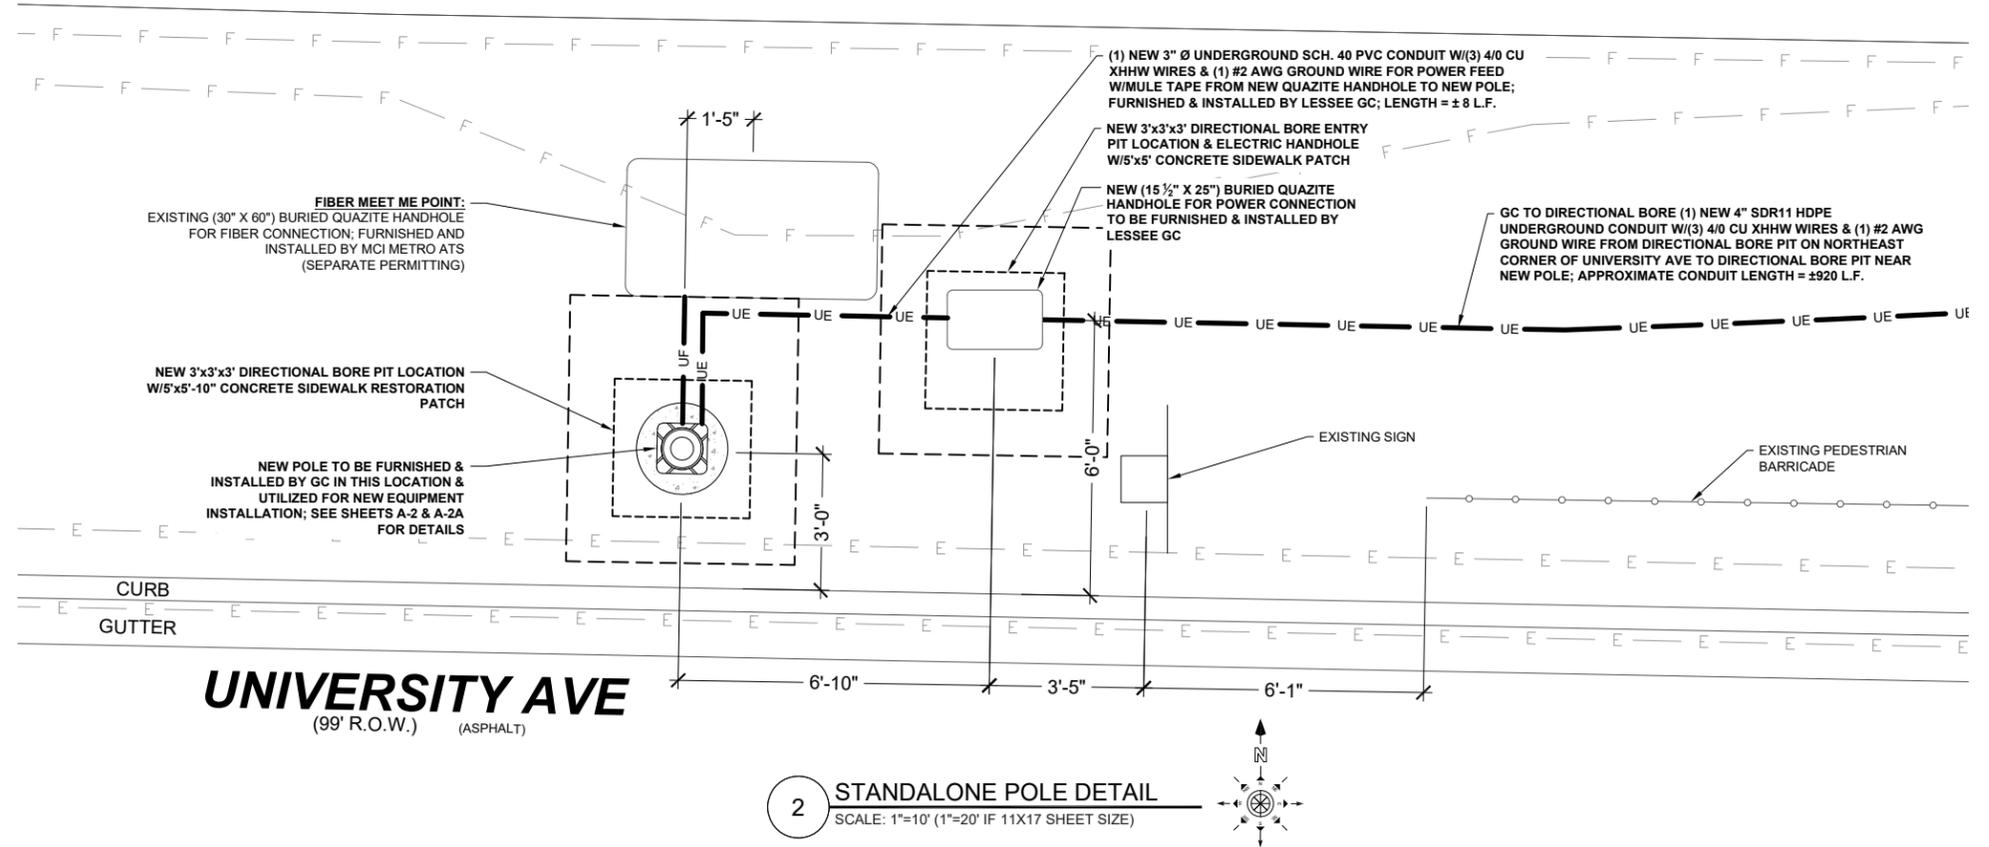

2 STANDALONE POLE DETAIL
SCALE: 1"=10' (1"=20' IF 11X17 SHEET SIZE)

VW PERSONAL COMMUNICATIONS
limited partnership
d/b/a VERIZON WIRELESS

CONCORDIA LTD
A PROFESSIONAL DESIGN FIRM
LICENSE # 3323-011- D.B.A.
CONCORDIA WIRELESS, INC.
361 RANDY ROAD
UNIT 101
CAROL STREAM, IL 60188
MAIN: (847) 981-0801

DRAWN BY: KS CHECKED BY: GMS
CHECKED BY: RH APPROVED BY: GMS

- PHASE 1 - INITIAL START, EXPECTED 1-2 WEEKS TO COMPLETE**
- PREP SURFACES, POT HOLE, DEMO SIDEWALK, POLE FOUNDATION.
 - INSTALL VERIZON FIBER INSTALLATION
 - TC SETUP DURING NIGHT OPERATIONS
 - CONCRETE REMOVAL AND RESTORATION OF SIDEWALK
 - SET POLE FOLLOWING WEEK
 - COMPLETE VERIZON POLE WORK AFTER POLE SET
 - START DIRECTIONAL BORE PREP WORK

PROJECT #: 16067582
LOCATION #: 5000268576
UW MADISON-SC22
1050 UNIVERSITY AVE
MADISON, WI 53706

SHEET TITLE:
**SITE PLAN
PHASE 1**

SHEET NUMBER:
A-0A

LEGEND & SYMBOLS

	UTILITY POLE
	SIGN
	TELCO PEDESTAL
	FIRE HYDRANT
	LIGHT STANDARD
	INLET
	CATCH BASIN
	MANHOLE
	TRAFFIC SIGNAL
	BUFFALO BOX
	VALVE BOX
	HANDICAPPED PARKING SPACE
	TREE
	TREE LINE
	CHAIN LINK FENCE
	OVERHEAD WIRES
	OVERHEAD ELECTRIC WIRES
	OVERHEAD FIBER OPTIC WIRES
	LOT LINE
	PROPERTY LINE
	CENTER LINE
	UNDERGROUND GAS
	UNDERGROUND COMMUNICATION WIRES
	UNDERGROUND ELECTRIC WIRES
	UNDERGROUND FIBER OPTIC WIRES
	UNDERGROUND TELCO WIRES
	WATER MAIN
	TEST WINDOW

TRAFFIC CONTROL TO FOLLOW PAGE 34 OF THE WORKZONE SAFETY HANDBOOK.


GC TO ACQUIRE METRO BUS APPROVAL AT LEAST 7 DAYS PRIOR TO CONSTRUCTION START; CONTACT TIM SOBOTA: PHONE: (608) 261 - 4289

GC TO RESTORE THE SITE TO ITS ORIGINAL CONDITION AFTER CONSTRUCTION COMPLETION. STANDARD CITY OF MADISON TERRACE RESTORATION SPECS APPLY

IMPORTANT NOTES:

- GC TO HIRE PUBLIC DIGGER & PRIVATE LOCATE SERVICE IN ORDER TO LOCATE AND PROTECT ANY AND ALL SURFACE UTILITIES. DO NOT SCALE OFF THESE PLANS FOR ANY BELOW GRADE UTILITIES.
- THESE PLANS MAY NOT CONTAIN OR REVEAL ALL SUBSURFACE UTILITIES; GC IS RESPONSIBLE OF LOCATING AND PROTECTING ALL UTILITIES DURING CONSTRUCTION
- GC WILL NOT START CONSTRUCTION UNTIL AFTER THEY RECEIVE THE PRE CON PACKAGE AND HAVE A PRE CON WALK WITH THE PM
- GC TO OBTAIN "NO PARKING" SIGNS FOR WORK ZONE AREA AND POST MIN. 48 HRS IN ADVANCE OF CONSTRUCTION START.
- BLOCKED PARKING METERS ARE SUBJECT TO A \$18 FEE PER METER PER DAY, PAID FOR BY GC.

GC TO REVIEW SITE CONDITIONS WITH THE PLANS AND NOTIFY THE ENGINEER OF RECORD REGARDING ANY DISCREPANCIES; GC IS NOT TO PROCEED WITH CONSTRUCTION, UNLESS DISCREPANCIES HAVE BEEN ADDRESSED, AND REVISED PLANS APPROVED BY CITY OF MADISON AND ENGROW PERMIT UPDATED

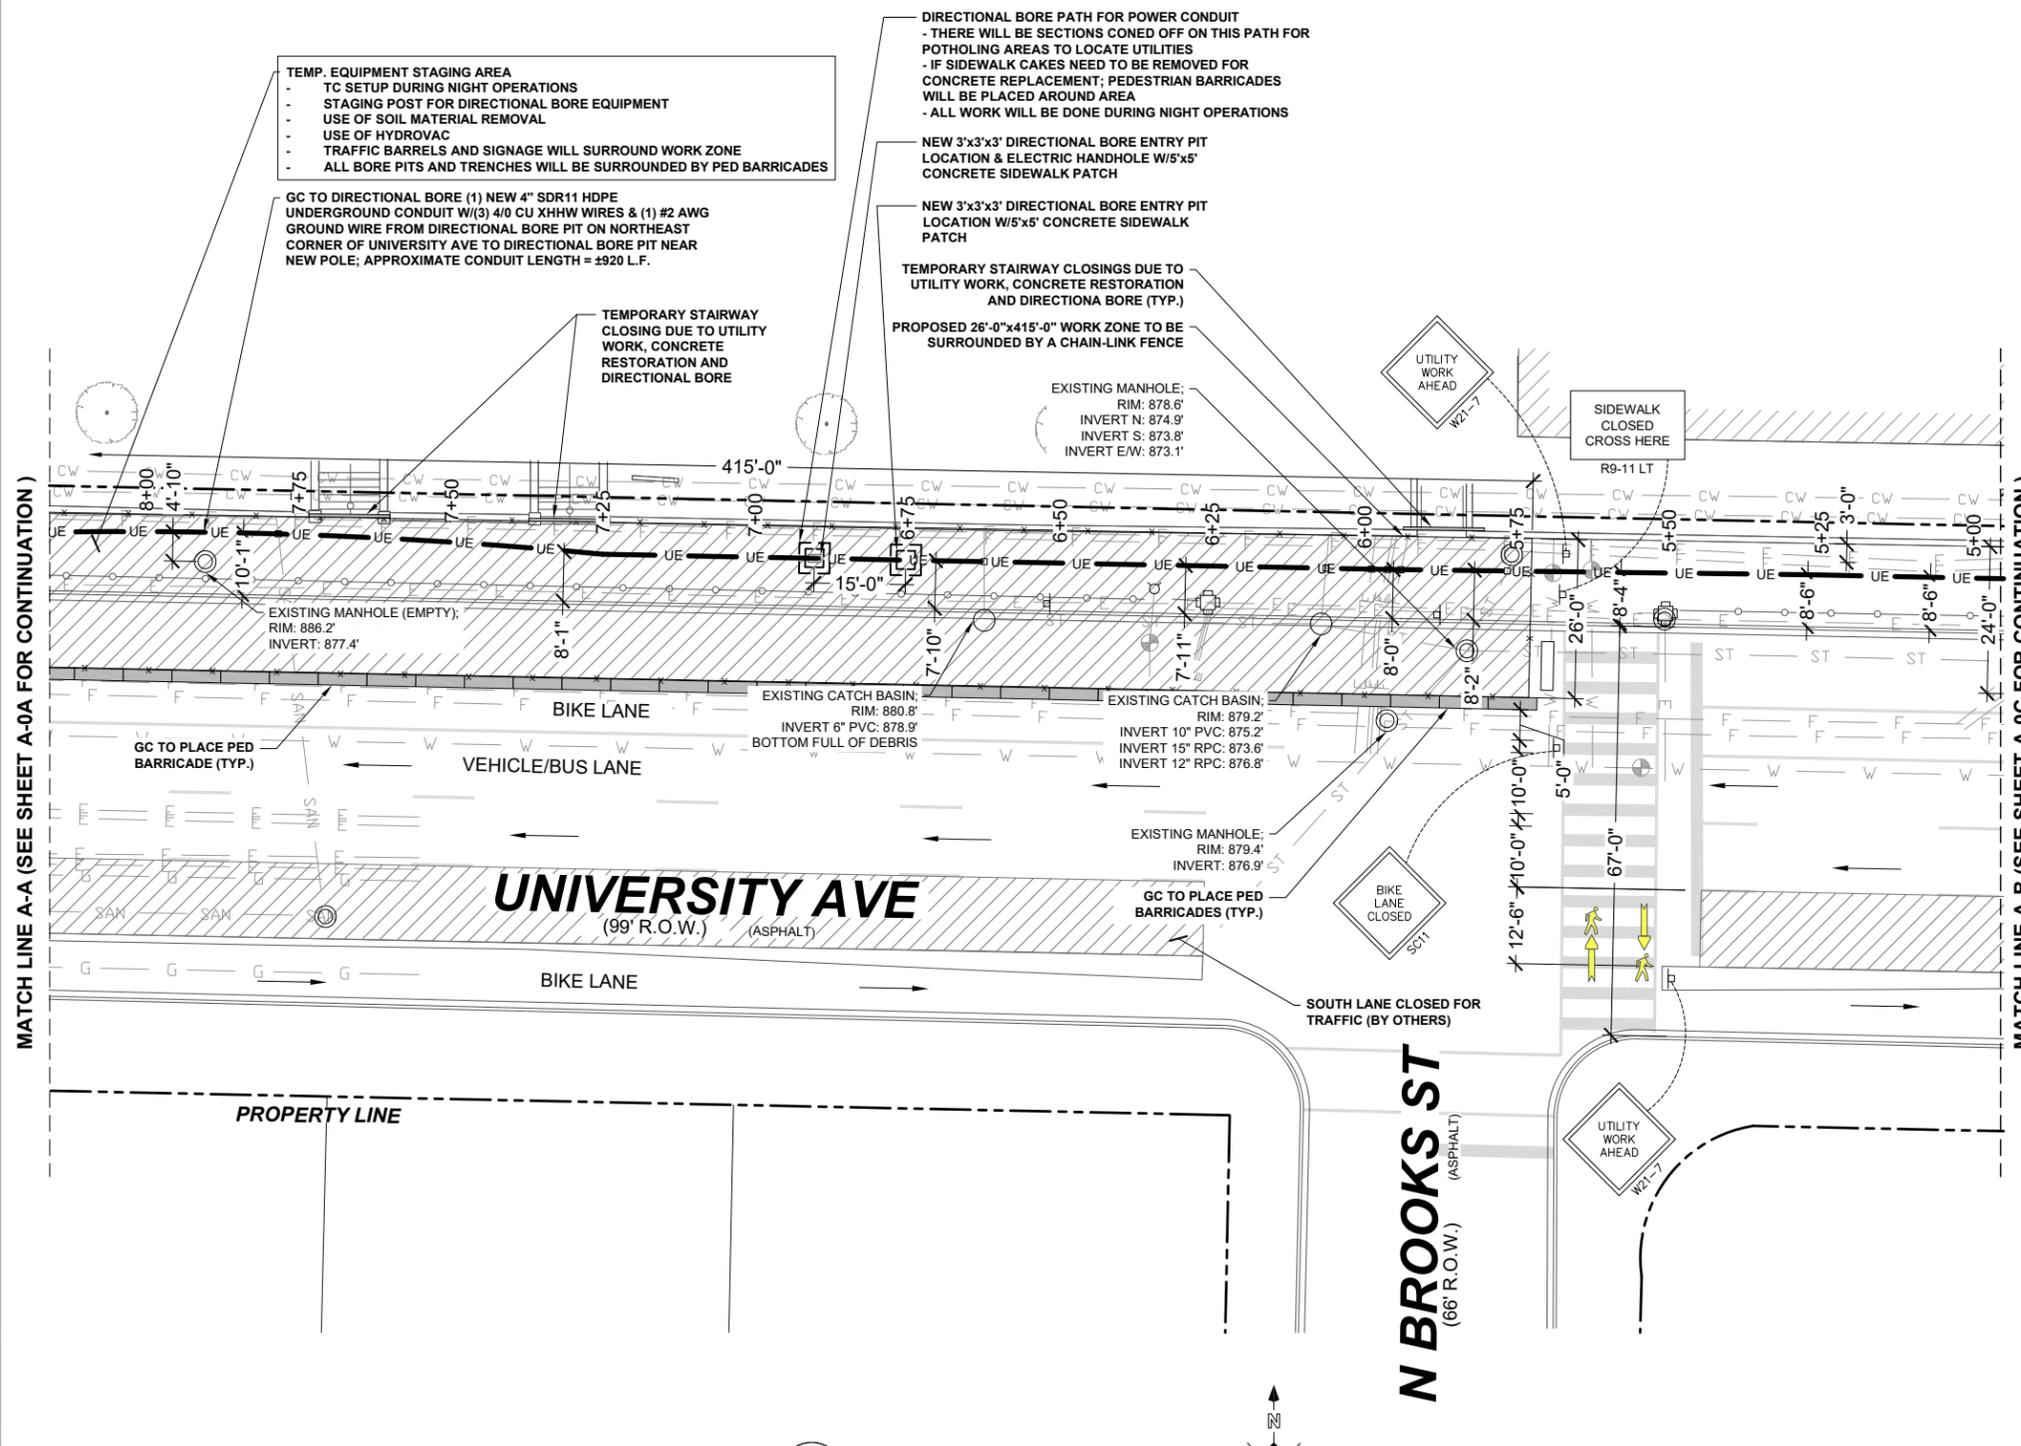

1 SITE PLAN
SCALE: 1"=15' (1"=30' IF 11X17 SHEET SIZE)

VW PERSONAL COMMUNICATIONS
limited partnership
d/b/a VERIZON WIRELESS

CONCORDIA, LTD
A PROFESSIONAL DESIGN FIRM
LICENSE # 3323-011- D.B.A.
CONCORDIA WIRELESS, INC.
361 RANDY ROAD
UNIT 101
CAROL STREAM, IL 60188
MAIN: (847) 981-0801

DRAWN BY: KS	CHECKED BY: GMS
CHECKED BY: RH	APPROVED BY: GMS

PHASE 2- EXPECTED TO COMPLETE IN 1-2 WEEKS.

- TC SETUP DURING NIGHT OPERATIONS
- POT HOLING AND PREP WORK FOR DIRECTIONAL BORE
- CONCRETE RESTORATION IN SIDEWALK
- CONCRETE REMOVAL FROM BORE PITS
- PED WALKWAYS WILL STAY OPEN
- INSTALLATION OF POWER CONDUIT

PROJECT #: 16067582
LOCATION #: 5000268576
UW MADISON-SC22
1050 UNIVERSITY AVE
MADISON, WI 53706

SHEET TITLE:
**SITE PLAN
PHASE 2**

SHEET NUMBER:
A-0B

LEGEND & SYMBOLS

	UTILITY POLE
	SIGN
	TELCO PEDESTAL
	FIRE HYDRANT
	LIGHT STANDARD
	INLET
	CATCH BASIN
	MANHOLE
	TRAFFIC SIGNAL
	BUFFALO BOX
	VALVE BOX
	HANDICAPPED PARKING SPACE
	TREE
	TREE LINE
	CHAIN LINK FENCE
	OVERHEAD WIRES
	OVERHEAD ELECTRIC WIRES
	OVERHEAD FIBER OPTIC WIRES
	LOT LINE
	PROPERTY LINE
	CENTER LINE
	UNDERGROUND GAS
	UNDERGROUND COMMUNICATION WIRES
	UNDERGROUND ELECTRIC WIRES
	UNDERGROUND FIBER OPTIC WIRES
	UNDERGROUND TELCO WIRES
	WATER MAIN
	TEST WINDOW

TRAFFIC CONTROL TO FOLLOW PAGE 34 OF THE WORKZONE SAFETY HANDBOOK.


GC TO ACQUIRE METRO BUS APPROVAL AT LEAST 7 DAYS PRIOR TO CONSTRUCTION START; CONTACT TIM SOBOTA: PHONE: (608) 261 - 4289

GC TO RESTORE THE SITE TO ITS ORIGINAL CONDITION AFTER CONSTRUCTION COMPLETION. STANDARD CITY OF MADISON TERRACE RESTORATION SPECS APPLY


IMPORTANT NOTES:

- GC TO HIRE PUBLIC DIGGER & PRIVATE LOCATE SERVICE IN ORDER TO LOCATE AND PROTECT ANY AND ALL SURFACE UTILITIES. DO NOT SCALE OFF THESE PLANS FOR ANY BELOW GRADE UTILITIES.
- THESE PLANS MAY NOT CONTAIN OR REVEAL ALL SUBSURFACE UTILITIES; GC IS RESPONSIBLE OF LOCATING AND PROTECTING ALL UTILITIES DURING CONSTRUCTION
- GC WILL NOT START CONSTRUCTION UNTIL AFTER THEY RECEIVE THE PRE CON PACKAGE AND HAVE A PRE CON WALK WITH THE PM
- GC TO OBTAIN "NO PARKING" SIGNS FOR WORK ZONE AREA AND POST MIN. 48 HRS IN ADVANCE OF CONSTRUCTION START.
- BLOCKED PARKING METERS ARE SUBJECT TO A \$18 FEE PER METER PER DAY, PAID FOR BY GC.

GC TO REVIEW SITE CONDITIONS WITH THE PLANS AND NOTIFY THE ENGINEER OF RECORD REGARDING ANY DISCREPANCIES; GC IS NOT TO PROCEED WITH CONSTRUCTION, UNLESS DISCREPANCIES HAVE BEEN ADDRESSED, AND REVISED PLANS APPROVED BY CITY OF MADISON AND ENGROW PERMIT UPDATED

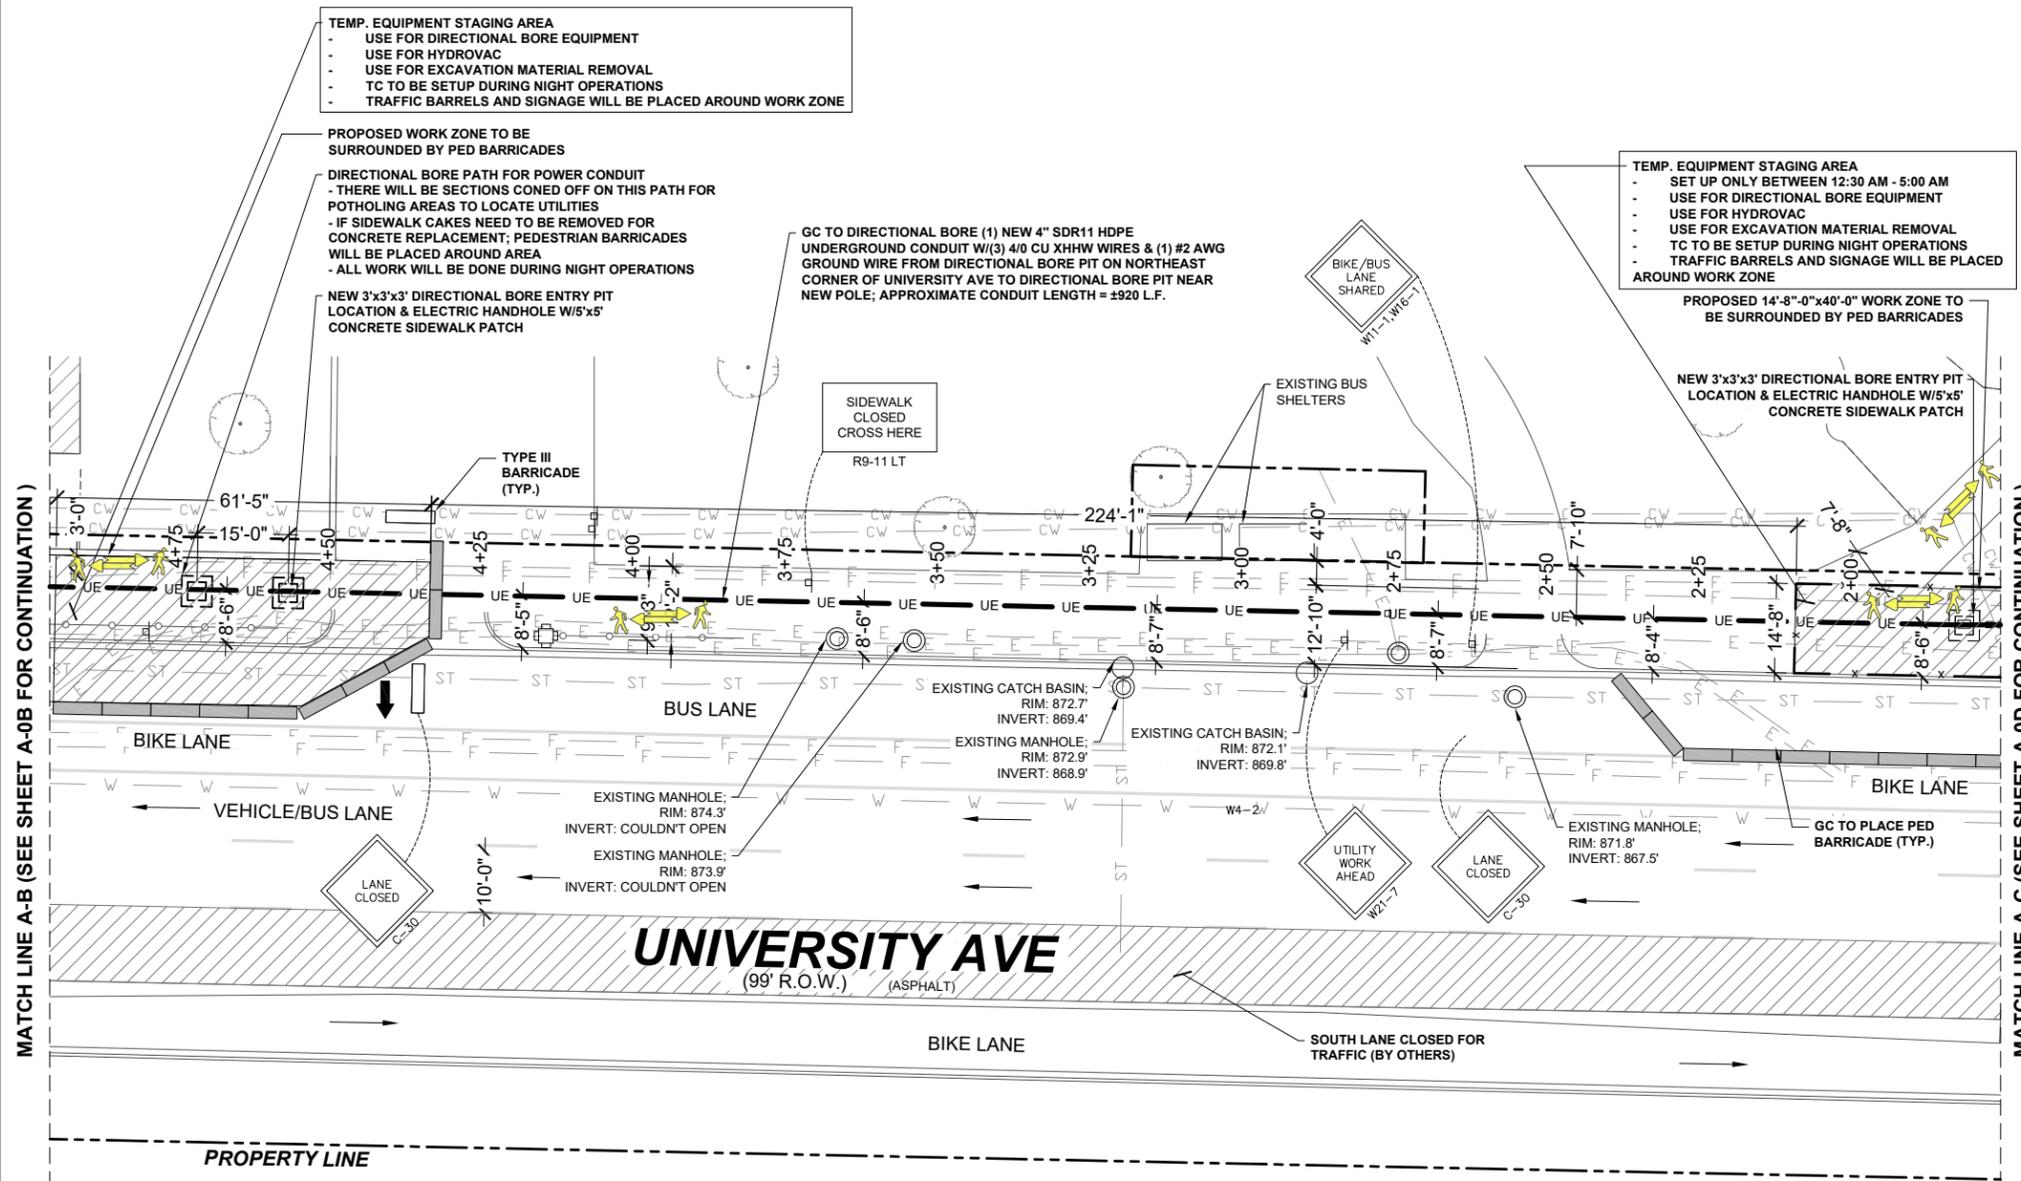

1 SITE PLAN
SCALE: 1"=15' (1"=30' IF 11X17 SHEET SIZE)

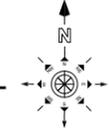

VW PERSONAL COMMUNICATIONS
limited partnership
d/b/a VERIZON WIRELESS

CONCORDIA LTD
A PROFESSIONAL DESIGN FIRM
LICENSE # 3323-011- D.B.A.
CONCORDIA WIRELESS, INC.
361 RANDY ROAD
UNIT 101
CAROL STREAM, IL 60188
MAIN: (847) 981-0801

DRAWN BY: KS CHECKED BY: GMS
CHECKED BY: RH APPROVED BY: GMS

PHASE 2 - EXPECTED TO COMPLETE WORK IN 1-2 WEEKS
- TC SETUP DURING NIGHT OPERATIONS
- DIRECTIONAL BORE WORK FOR POWER CONDUIT
- REMOVAL AND RESTORATION OF CONCRETE SIDEWALK
- PREP WORK FOR POTHOLING AND BORE PITS
- MACHINERY SETUP
- ALL SIDEWALK WALKWAYS WILL STAY OPEN
- TEMP DRIVEWAY CLOSING

PROJECT #: 16067582
LOCATION #: 5000268576
UW MADISON-SC22
1050 UNIVERSITY AVE
MADISON, WI 53706

SHEET TITLE:
**SITE PLAN
PHASE 2**

SHEET NUMBER:
A-0C

LEGEND & SYMBOLS

	UTILITY POLE
	SIGN
	TELCO PEDESTAL
	FIRE HYDRANT
	LIGHT STANDARD
	INLET
	CATCH BASIN
	MANHOLE
	TRAFFIC SIGNAL
	BUFFALO BOX
	VALVE BOX
	HANDICAPPED PARKING SPACE
	TREE
	TREE LINE
	CHAIN LINK FENCE
	OHW - OVERHEAD WIRES
	OE - OVERHEAD ELECTRIC WIRES
	OF - OVERHEAD FIBER OPTIC WIRES
	LOT LINE
	PROPERTY LINE
	CENTER LINE
	GAS - UNDERGROUND GAS
	C - UNDERGROUND COMMUNICATION WIRES
	E/UE - UNDERGROUND ELECTRIC WIRES
	UF - UNDERGROUND FIBER OPTIC WIRES
	T - UNDERGROUND TELCO WIRES
	W - WATER MAIN
	TEST WINDOW

TRAFFIC CONTROL TO FOLLOW PAGE 34 OF THE WORKZONE SAFETY HANDBOOK.


GC TO ACQUIRE METRO BUS APPROVAL AT LEAST 7 DAYS PRIOR TO CONSTRUCTION START; CONTACT TIM SOBOTA: PHONE: (608) 261 - 4289

GC TO RESTORE THE SITE TO ITS ORIGINAL CONDITION AFTER CONSTRUCTION COMPLETION. STANDARD CITY OF MADISON TERRACE RESTORATION SPECS APPLY.


IMPORTANT NOTES:

- GC TO HIRE PUBLIC DIGGER & PRIVATE LOCATE SERVICE IN ORDER TO LOCATE AND PROTECT ANY AND ALL SURFACE UTILITIES. DO NOT SCALE OFF THESE PLANS FOR ANY BELOW GRADE UTILITIES.
- THESE PLANS MAY NOT CONTAIN OR REVEAL ALL SUBSURFACE UTILITIES; GC IS RESPONSIBLE OF LOCATING AND PROTECTING ALL UTILITIES DURING CONSTRUCTION
- GC WILL NOT START CONSTRUCTION UNTIL AFTER THEY RECEIVE THE PRE CON PACKAGE AND HAVE A PRE CON WALK WITH THE PM
- GC TO OBTAIN "NO PARKING" SIGNS FOR WORK ZONE AREA AND POST MIN. 48 HRS IN ADVANCE OF CONSTRUCTION START.
- BLOCKED PARKING METERS ARE SUBJECT TO A \$18 FEE PER METER PER DAY, PAID FOR BY GC.

GC TO REVIEW SITE CONDITIONS WITH THE PLANS AND NOTIFY THE ENGINEER OF RECORD REGARDING ANY DISCREPANCIES; GC IS NOT TO PROCEED WITH CONSTRUCTION, UNLESS DISCREPANCIES HAVE BEEN ADDRESSED, AND REVISED PLANS APPROVED BY CITY OF MADISON AND ENGRW PERMIT UPDATED

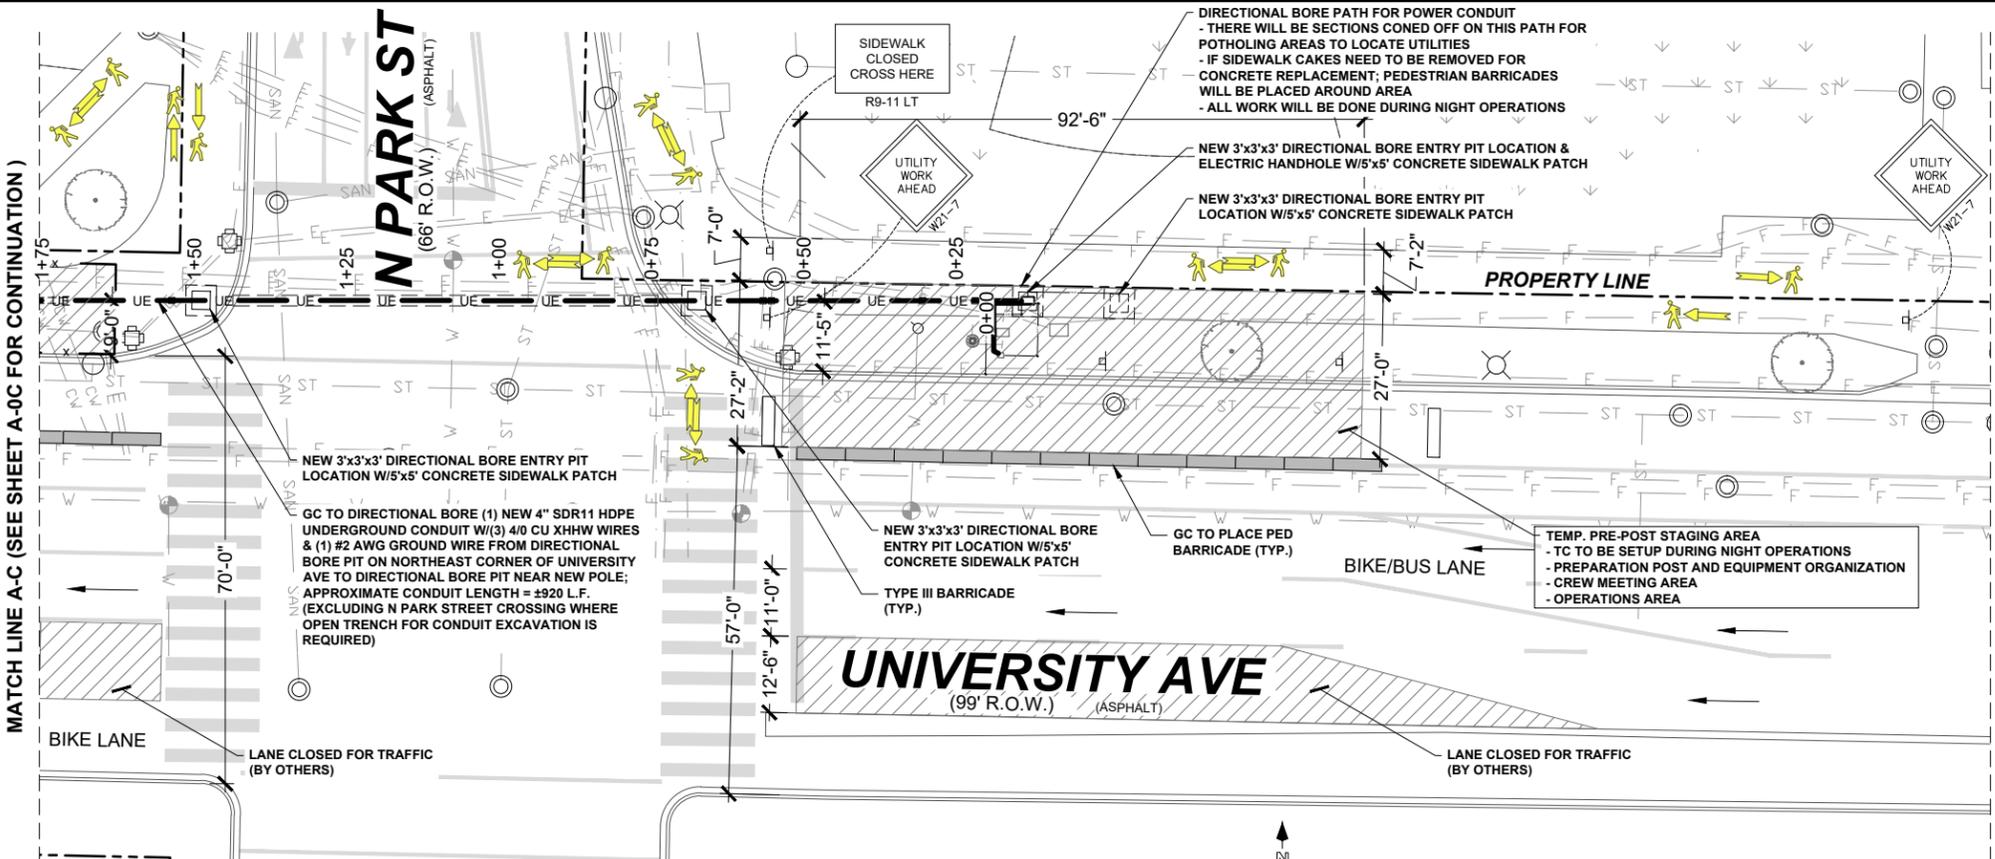

1 SITE PLAN
SCALE: 1"=15' (1"=30' IF 11X17 SHEET SIZE)

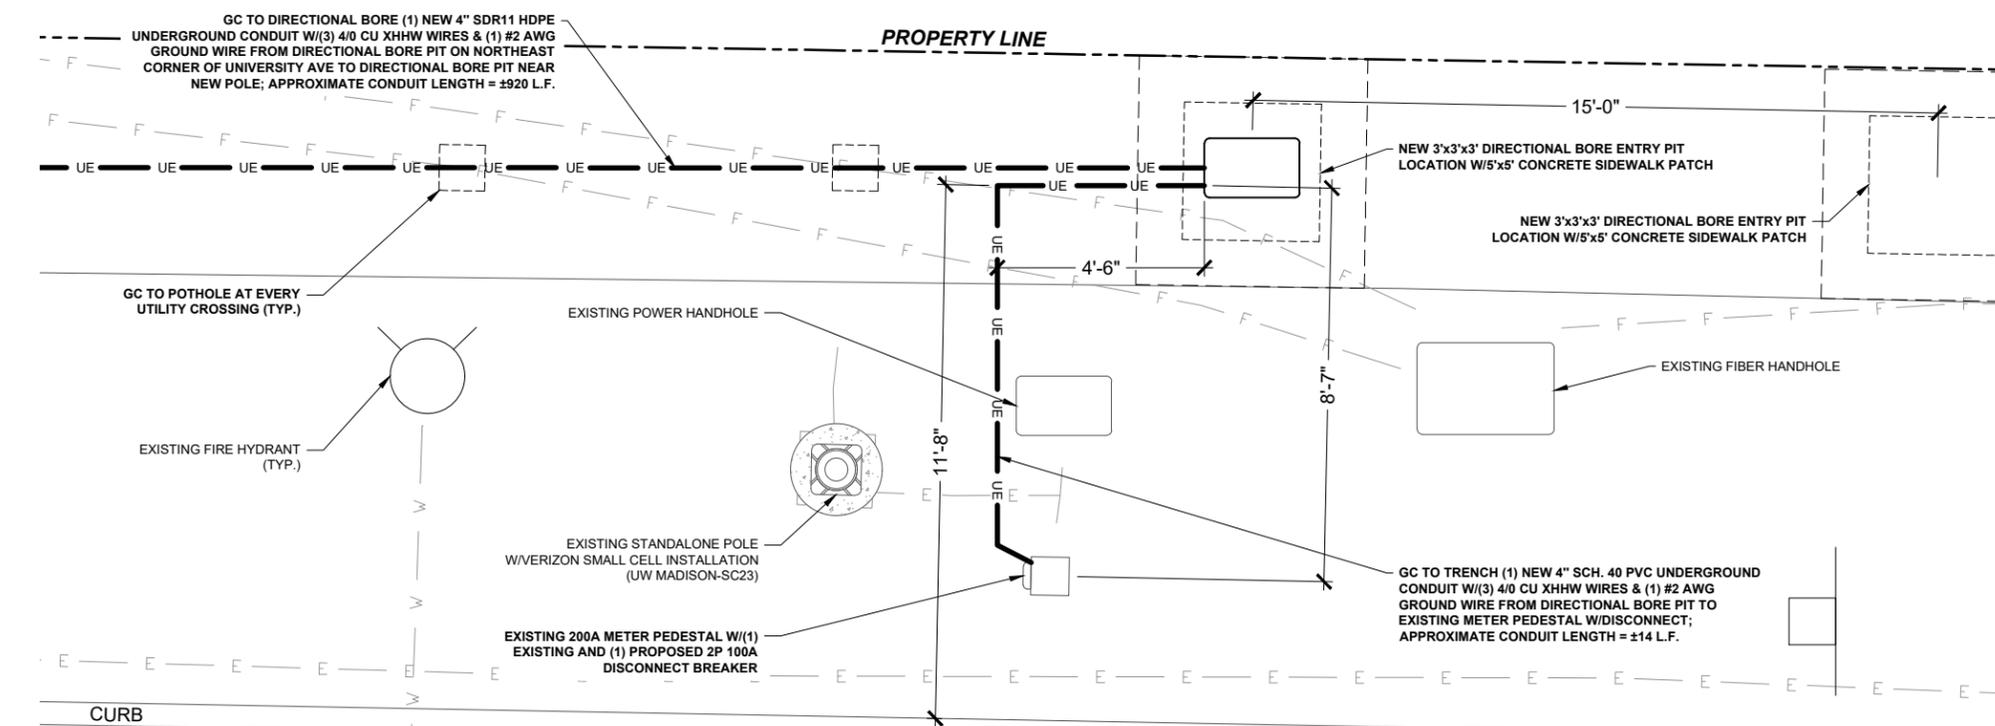

2 POWER SOURCE PLAN
SCALE: 1"=10' (1"=20' IF 11X17 SHEET SIZE)

VW PERSONAL COMMUNICATIONS
limited partnership
d/b/a VERIZON WIRELESS

CONCORDIA LTD
A PROFESSIONAL DESIGN FIRM
LICENSE # 3323-011-D.B.A.

CONCORDIA WIRELESS, INC.

361 RANDY ROAD
UNIT 101
CAROL STREAM, IL 60188
MAIN: (847) 981-0801

DRAWN BY: KS CHECKED BY: GMS
CHECKED BY: RH APPROVED BY: GMS

PHASE 1-3 - EXPECTED TO COMPLETE OPERATION IN 3-4 WEEKS

- TC TO BE SETUP ON UNIVERSITY DURING NIGHT OPERATIONS
- ALL BORE PITS AND TRENCHES WILL BE SURROUNDED BY PED BARRICADES
- CLEANUP OF SITE AND REMOVAL OF EQUIPMENT EVERY NIGHT
- OUTDOOR LIGHTING EQUIPMENT WILL BE STAGED

PROJECT #: 16067582
LOCATION #: 5000268576
UW MADISON-SC22
1050 UNIVERSITY AVE
MADISON, WI 53706

SHEET TITLE:
**SITE PLAN
PHASE 1-3**

SHEET NUMBER:
A-0D

LEGEND & SYMBOLS

- UTILITY POLE
- SIGN
- TELCO PEDESTAL
- FIRE HYDRANT
- LIGHT STANDARD
- INLET
- CATCH BASIN
- MANHOLE
- TRAFFIC SIGNAL
- BUFFALO BOX
- VALVE BOX
- HANDICAPPED PARKING SPACE
- TREE
- TREE LINE
- CHAIN LINK FENCE
- OHW OVERHEAD WIRES
- OE OVERHEAD ELECTRIC WIRES
- OF OVERHEAD FIBER OPTIC WIRES
- LOT LINE
- PROPERTY LINE
- CENTER LINE
- GAS UNDERGROUND GAS
- C UNDERGROUND COMMUNICATION WIRES
- E/UE UNDERGROUND ELECTRIC WIRES
- UF UNDERGROUND FIBER OPTIC WIRES
- T UNDERGROUND TELCO WIRES
- W WATER MAIN
- TEST WINDOW


TRAFFIC CONTROL TO FOLLOW PAGE 38 AND 55 OF THE WORKZONE SAFETY HANDBOOK.

GC TO ACQUIRE METRO BUS APPROVAL AT LEAST 7 DAYS PRIOR TO CONSTRUCTION START; CONTACT TIM SOBOTA: PHONE: (608) 261 - 4289

GC TO RESTORE THE SITE TO ITS ORIGINAL CONDITION AFTER CONSTRUCTION COMPLETION. STANDARD CITY OF MADISON TERRACE RESTORATION SPECS APPLY

- IMPORTANT NOTES:**
1. GC TO HIRE PUBLIC DIGGER & PRIVATE LOCATE SERVICE IN ORDER TO LOCATE AND PROTECT ANY AND ALL SURFACE UTILITIES. DO NOT SCALE OFF THESE PLANS FOR ANY BELOW GRADE UTILITIES.
 2. THESE PLANS MAY NOT CONTAIN OR REVEAL ALL SUBSURFACE UTILITIES; GC IS RESPONSIBLE OF LOCATING AND PROTECTING ALL UTILITIES DURING CONSTRUCTION
 3. GC WILL NOT START CONSTRUCTION UNTIL AFTER THEY RECEIVE THE PRE CON PACKAGE AND HAVE A PRE CON WALK WITH THE PM
 4. GC TO OBTAIN "NO PARKING" SIGNS FOR WORK ZONE AREA AND POST MIN. 48 HRS IN ADVANCE OF CONSTRUCTION START.
 5. BLOCKED PARKING METERS ARE SUBJECT TO A \$18 FEE PER METER PER DAY, PAID FOR BY GC.

GC TO REVIEW SITE CONDITIONS WITH THE PLANS AND NOTIFY THE ENGINEER OF RECORD REGARDING ANY DISCREPANCIES; GC IS NOT TO PROCEED WITH CONSTRUCTION, UNLESS DISCREPANCIES HAVE BEEN ADDRESSED, AND REVISED PLANS APPROVED BY CITY OF MADISON AND ENROW PERMIT UPDATED

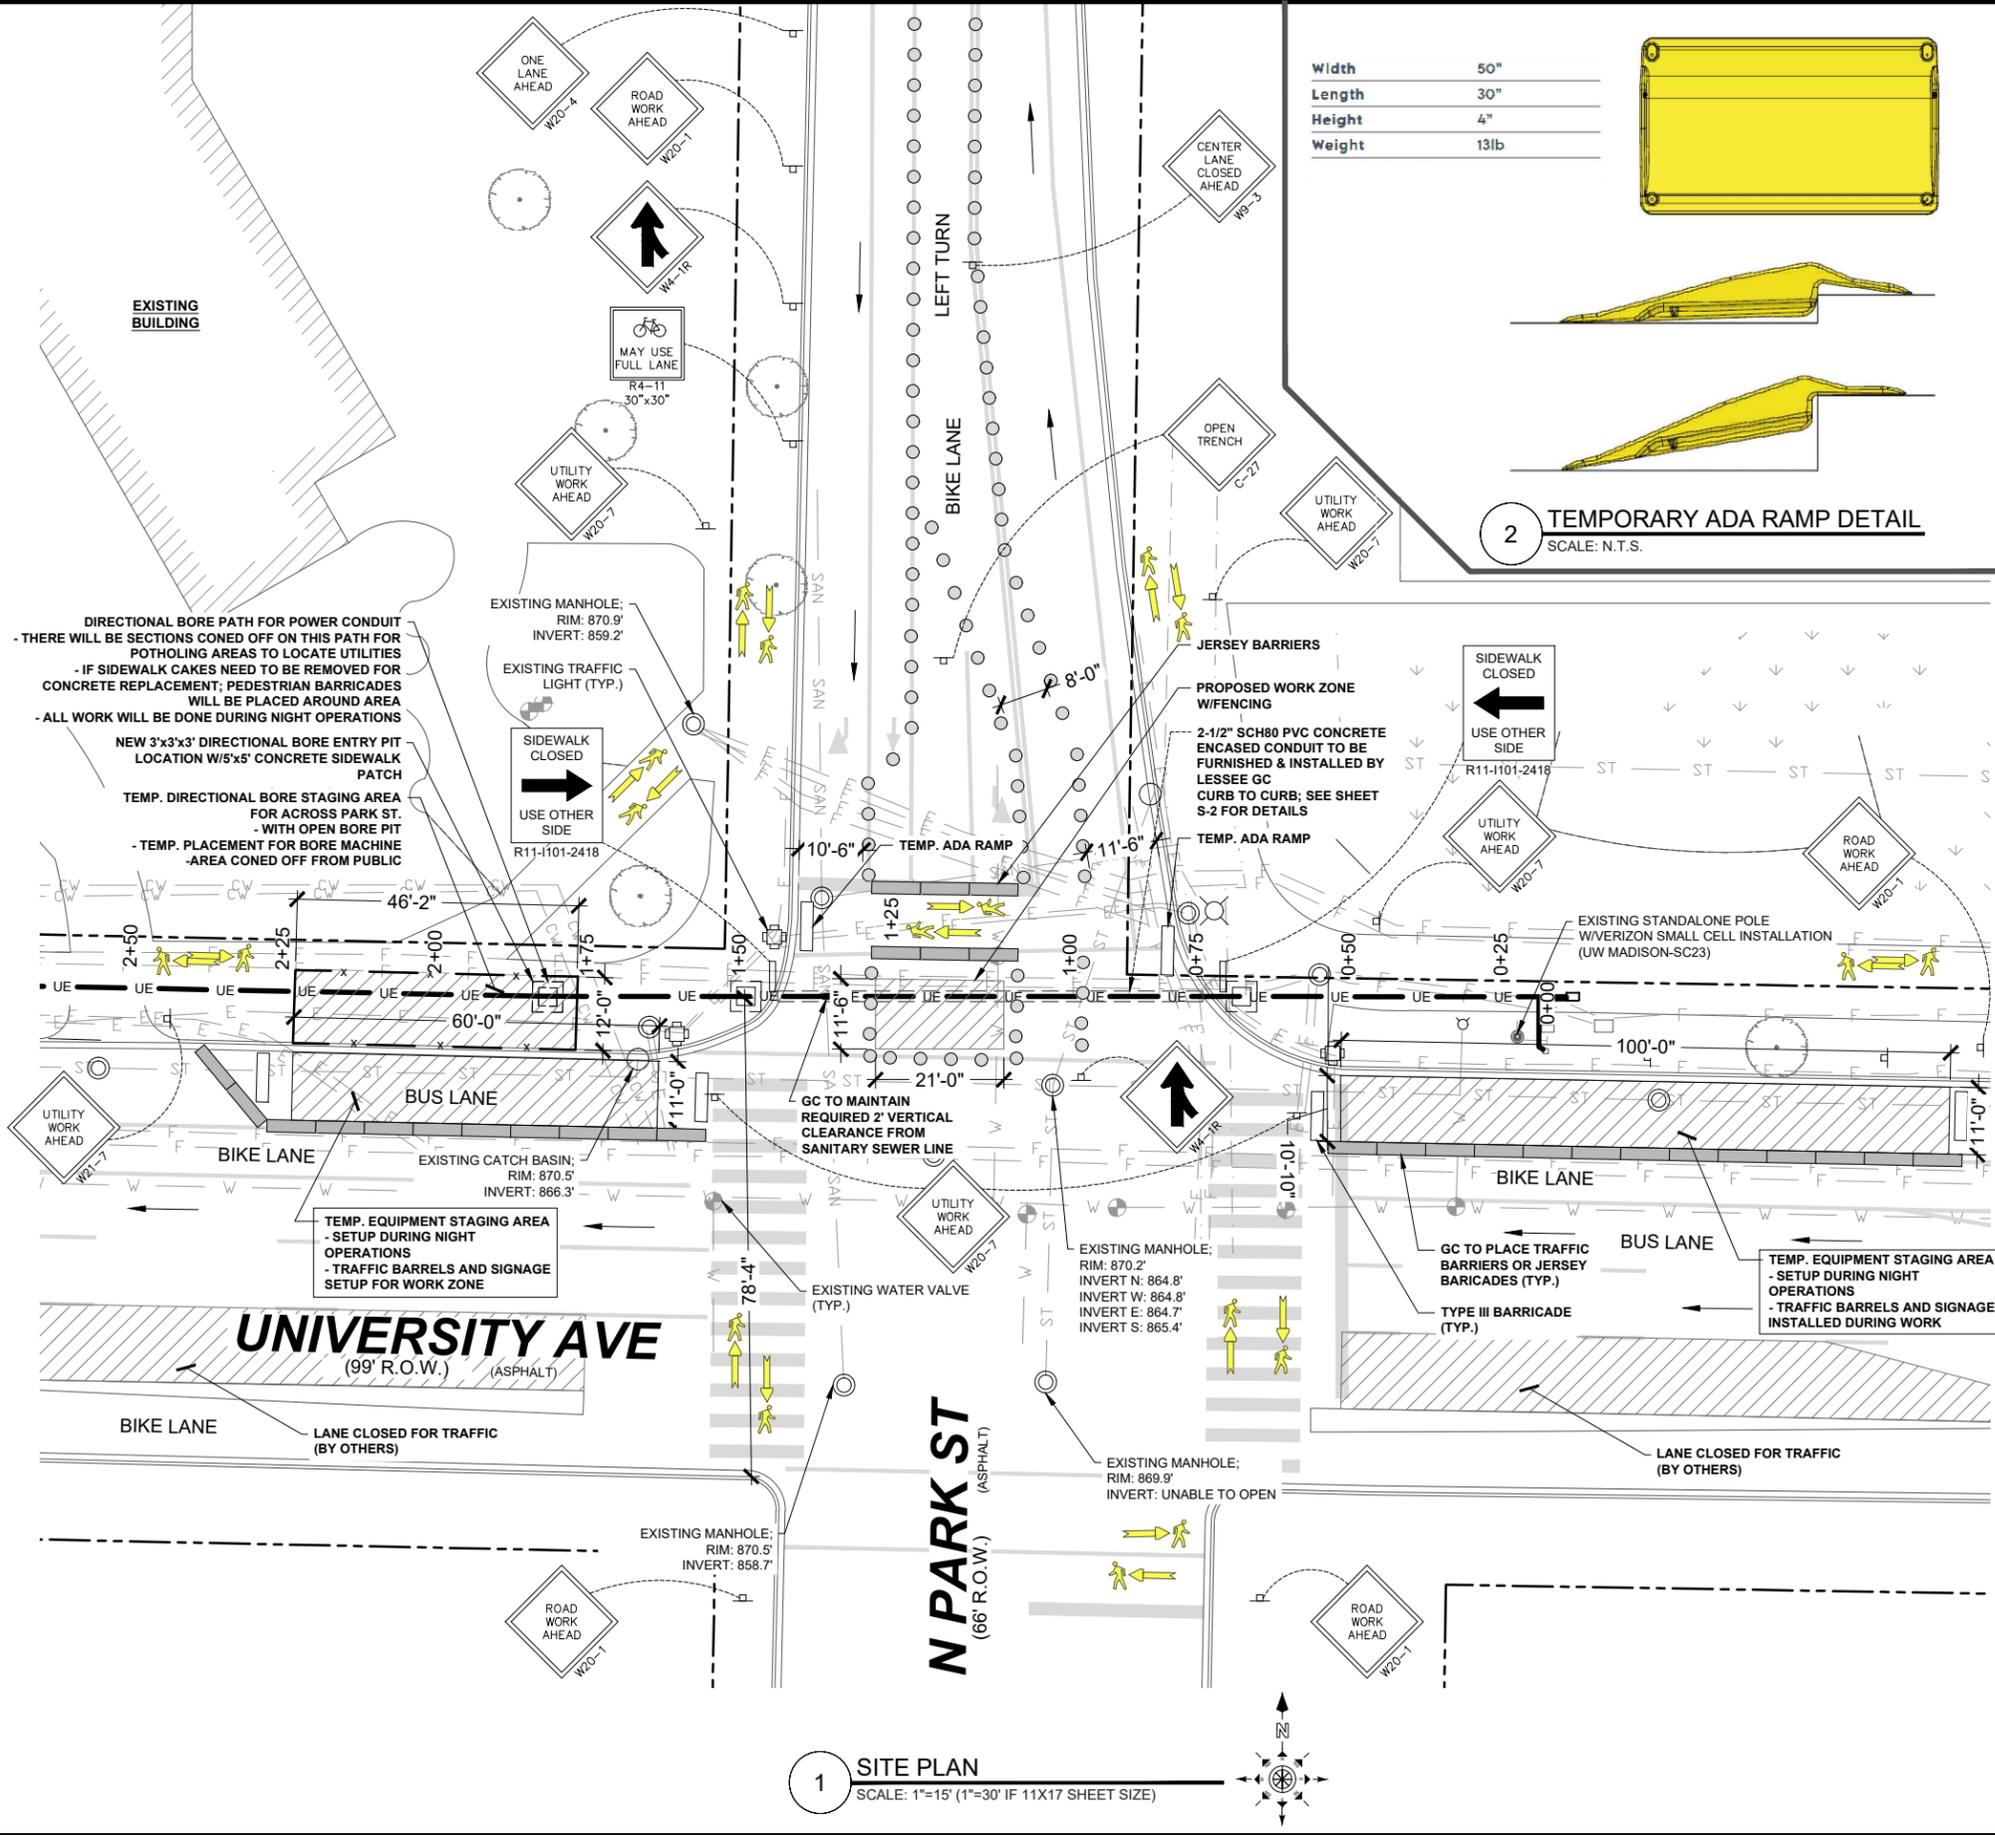

1 SITE PLAN
SCALE: 1"=15' (1"=30' IF 11X17 SHEET SIZE)

Width	50"
Length	30"
Height	4"
Weight	13lb



2 TEMPORARY ADA RAMP DETAIL
SCALE: N.T.S.

VW PERSONAL COMMUNICATIONS
limited partnership
d/b/a VERIZON WIRELESS

CONCORDIA LTD
A PROFESSIONAL DESIGN FIRM
LICENSE # 3323-011-D.B.A.
CONCORDIA WIRELESS, INC.
361 RANDY ROAD
UNIT 101
CAROL STREAM, IL 60188
MAIN: (847) 981-0801

DRAWN BY: KS CHECKED BY: GMS
CHECKED BY: RH APPROVED BY: GMS

PHASE 3 - WILL TAKE ABOUT 1-2 WEEKS TO COMPLETE

- TC SETUP, DEMO ROADWAY FOR CONDUIT PATH
- INSTALL CONDUITS, POUR CONCRETE ENCASEMENT, BACKFILL
- RESTORATION OF ROADWAY, CLEANUP
- INSTALL GROUND VAULT, RESTORE SIDEWALK SURFACE AND CONCRETE POUR RESTORATION
- COMPLETION OF DIRECTIONAL BORE AND POWER WIRE INSTALL

PROJECT #: 16067582
LOCATION #: 5000268576
UW MADISON-SC22
1050 UNIVERSITY AVE
MADISON, WI 53706

SHEET TITLE:
**SITE PLAN
PHASE 3**

SHEET NUMBER:
A-0F

LEGEND & SYMBOLS

	UTILITY POLE
	SIGN
	TELCO PEDESTAL
	FIRE HYDRANT
	LIGHT STANDARD
	INLET
	CATCH BASIN
	MANHOLE
	TRAFFIC SIGNAL
	BUFFALO BOX
	VALVE BOX
	HANDICAPPED PARKING SPACE
	TREE
	TREE LINE
	CHAIN LINK FENCE
	OHW - OVERHEAD WIRES
	OE - OVERHEAD ELECTRIC WIRES
	OF - OVERHEAD FIBER OPTIC WIRES
	LOT LINE
	PROPERTY LINE
	CENTER LINE
	GAS - UNDERGROUND GAS
	C - UNDERGROUND COMMUNICATION WIRES
	E/UE - UNDERGROUND ELECTRIC WIRES
	UF - UNDERGROUND FIBER OPTIC WIRES
	T - UNDERGROUND TELCO WIRES
	W - WATER MAIN
	TEST WINDOW


TRAFFIC CONTROL TO FOLLOW PAGE 40 AND 55 OF THE WORKZONE SAFETY HANDBOOK.

GC TO ACQUIRE METRO BUS APPROVAL AT LEAST 7 DAYS PRIOR TO CONSTRUCTION START; CONTACT TIM SOBOTA: PHONE: (608) 261 - 4289

GC TO RESTORE THE SITE TO ITS ORIGINAL CONDITION AFTER CONSTRUCTION COMPLETION. STANDARD CITY OF MADISON TERRACE RESTORATION SPECS APPLY


- IMPORTANT NOTES:**
- GC TO HIRE PUBLIC DIGGER & PRIVATE LOCATE SERVICE IN ORDER TO LOCATE AND PROTECT ANY AND ALL SURFACE UTILITIES. DO NOT SCALE OFF THESE PLANS FOR ANY BELOW GRADE UTILITIES.
 - THESE PLANS MAY NOT CONTAIN OR REVEAL ALL SUBSURFACE UTILITIES; GC IS RESPONSIBLE OF LOCATING AND PROTECTING ALL UTILITIES DURING CONSTRUCTION
 - GC WILL NOT START CONSTRUCTION UNTIL AFTER THEY RECEIVE THE PRE CON PACKAGE AND HAVE A PRE CON WALK WITH THE PM
 - GC TO OBTAIN "NO PARKING" SIGNS FOR WORK ZONE AREA AND POST MIN. 48 HRS IN ADVANCE OF CONSTRUCTION START.
 - BLOCKED PARKING METERS ARE SUBJECT TO A \$18 FEE PER METER PER DAY, PAID FOR BY GC.

GC TO REVIEW SITE CONDITIONS WITH THE PLANS AND NOTIFY THE ENGINEER OF RECORD REGARDING ANY DISCREPANCIES; GC IS NOT TO PROCEED WITH CONSTRUCTION, UNLESS DISCREPANCIES HAVE BEEN ADDRESSED, AND REVISED PLANS APPROVED BY CITY OF MADISON AND ENGROW PERMIT UPDATED

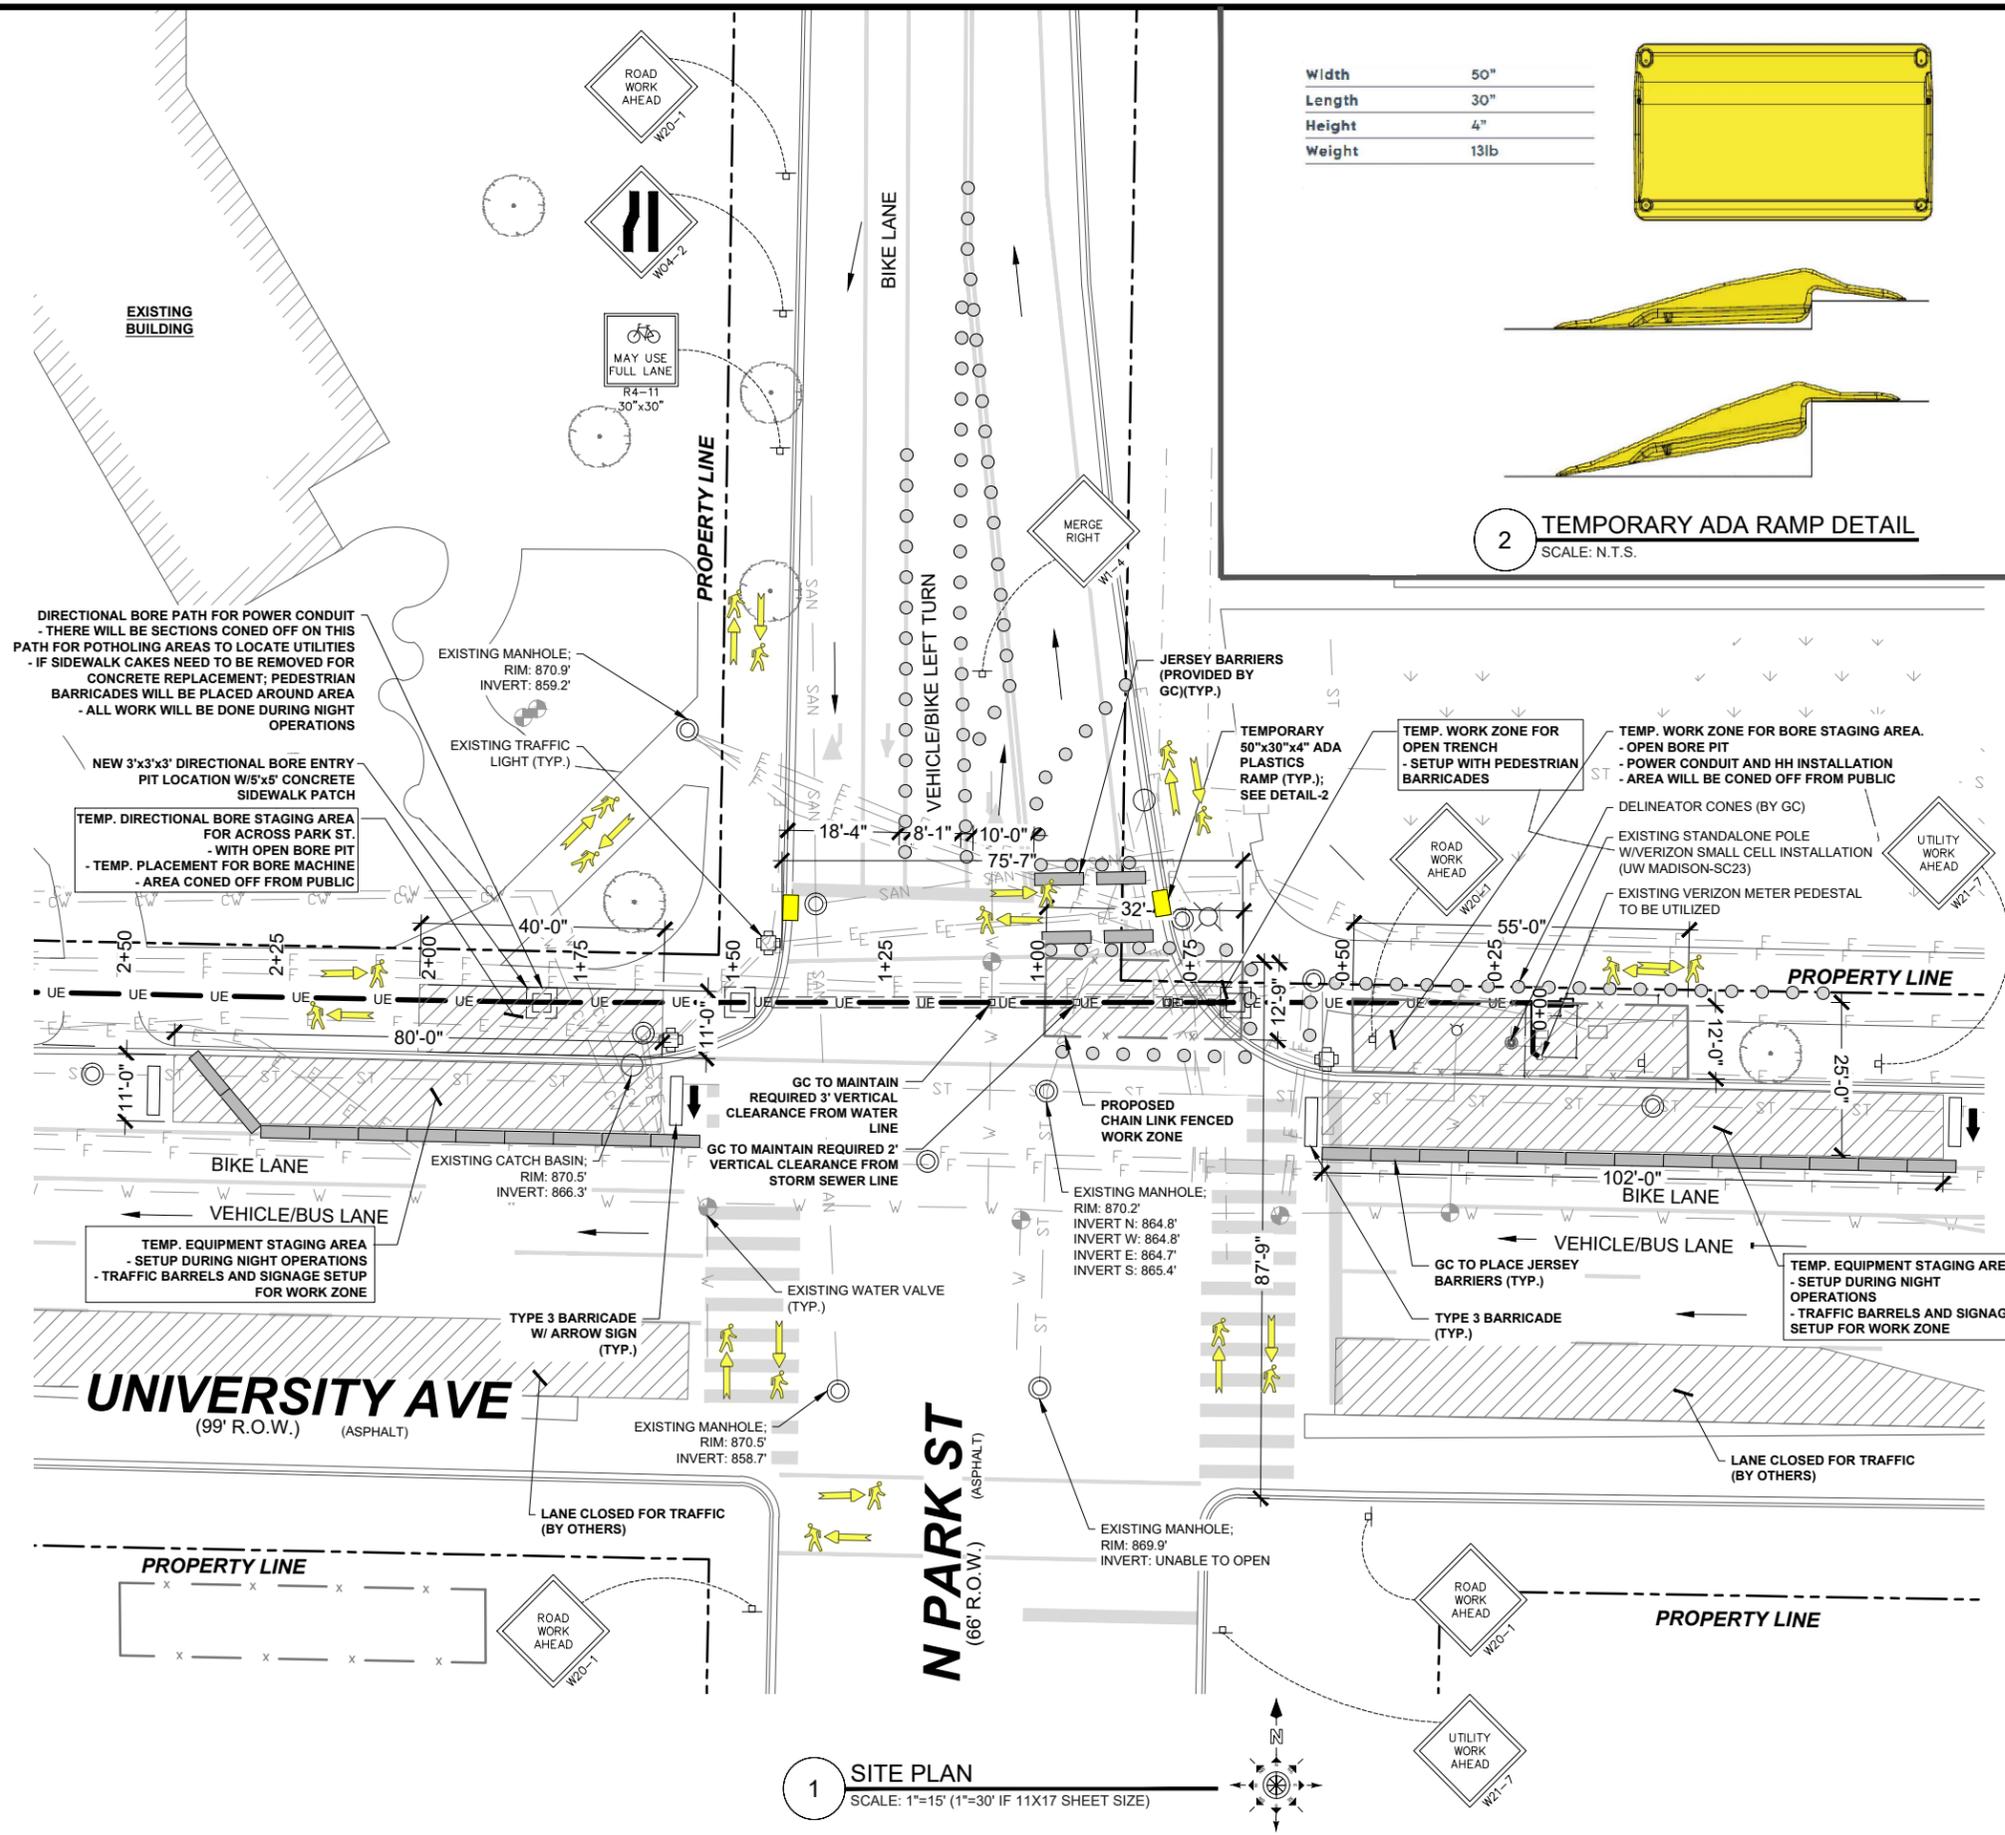

1 SITE PLAN
SCALE: 1"=15' (1"=30' IF 11X17 SHEET SIZE)

Width	50"
Length	30"
Height	4"
Weight	13lb

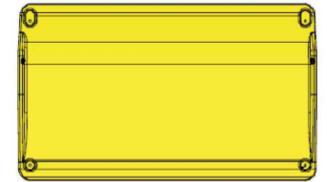

2 TEMPORARY ADA RAMP DETAIL
SCALE: N.T.S.

VW PERSONAL COMMUNICATIONS
limited partnership
d/b/a VERIZON WIRELESS

CONCORDIA LTD
A PROFESSIONAL DESIGN FIRM
LICENSE # 3323-011-D.B.A.
CONCORDIA WIRELESS, INC.
361 RANDY ROAD
UNIT 101
CAROL STREAM, IL 60188
MAIN: (847) 981-0801

DRAWN BY: KS CHECKED BY: GMS
CHECKED BY: RH APPROVED BY: GMS

PHASE 3 - 1-2 WEEKS TO COMPLETE
- TC SETUP ON UNIVERSITY AVE. ONLY DURING NIGHT OPERATION.
- DEMO OF PARK STREET ROADWAY
- INSTALLATION OF ENCASED POWER CONDUIT AND POWER WIRE
- DIRECTIONAL BORE WORK ACROSS PARK STREET
- CONCRETE RESTORATION OF ROADWAY
- TEMP SETUP OF ADA RAMPS

PROJECT #: 16067582
LOCATION #: 5000268576
UW MADISON-SC22
1050 UNIVERSITY AVE
MADISON, WI 53706

SHEET TITLE:
**SITE PLAN
PHASE 3**

SHEET NUMBER:
A-0G