



Change of Premises

Fee: \$25.00

City of Madison Clerk
210 MLK Jr Blvd, Room 103
Madison, WI 53703

Class A: Beer, Liquor, Cider
Class B: Beer, Liquor,
 Class C Wine

licensing@cityofmadison.com
608-266-4601

(Agenda Item Number)
(Legistar file number)
(License number)
(Alder District #) (Police Sector)
Office Use Only

Licensed Premises Information

This application modifies existing alcohol license number: LIC-LIB-2019-00771
 Business dba Name: THE SETTLE DOWN TAVERN
 Licensed Address: 117 S. PINKNEY ST. MADISON, WI. 53703
 Liquor/Beer Agent Name: SAMUEL J PARKER
49 % Alcohol, 51 % Food, ___ % Other Alder, District #: _____ Police Sector: _____


Corporate Information

Business Legal Name (as on WI State Sellers Permit): SETTLE DOWN LLC
 Business Mailing Address: 117 S. PINKNEY ST MADISON, WI 53703
 Business Contact Name, Position: SAMUEL J PARKER - MANAGING PARTNER
 Business Phone: 608-442-6335 Business Email: SAM@SETTLEDOWNMADISON.COM

Current Capacity (indoor): 48 Current Capacity (outdoor): _____

Proposed Capacity (indoor): _____ Proposed Capacity (outdoor): _____
If your capacity is increasing, contact Building Inspection: (608) 266-4551, binspection@cityofmadison.com

Description of Proposed Changes: ADD 113 KING STREET TO OUR LICENSED PREMISES.

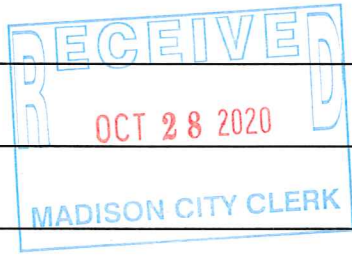


Detailed Floor Plans included (required)

[Signature] , 10-28-2020
Authorized Signature Date

Orange sign and business card issued

Proposed Space to Add to Licensed Premises

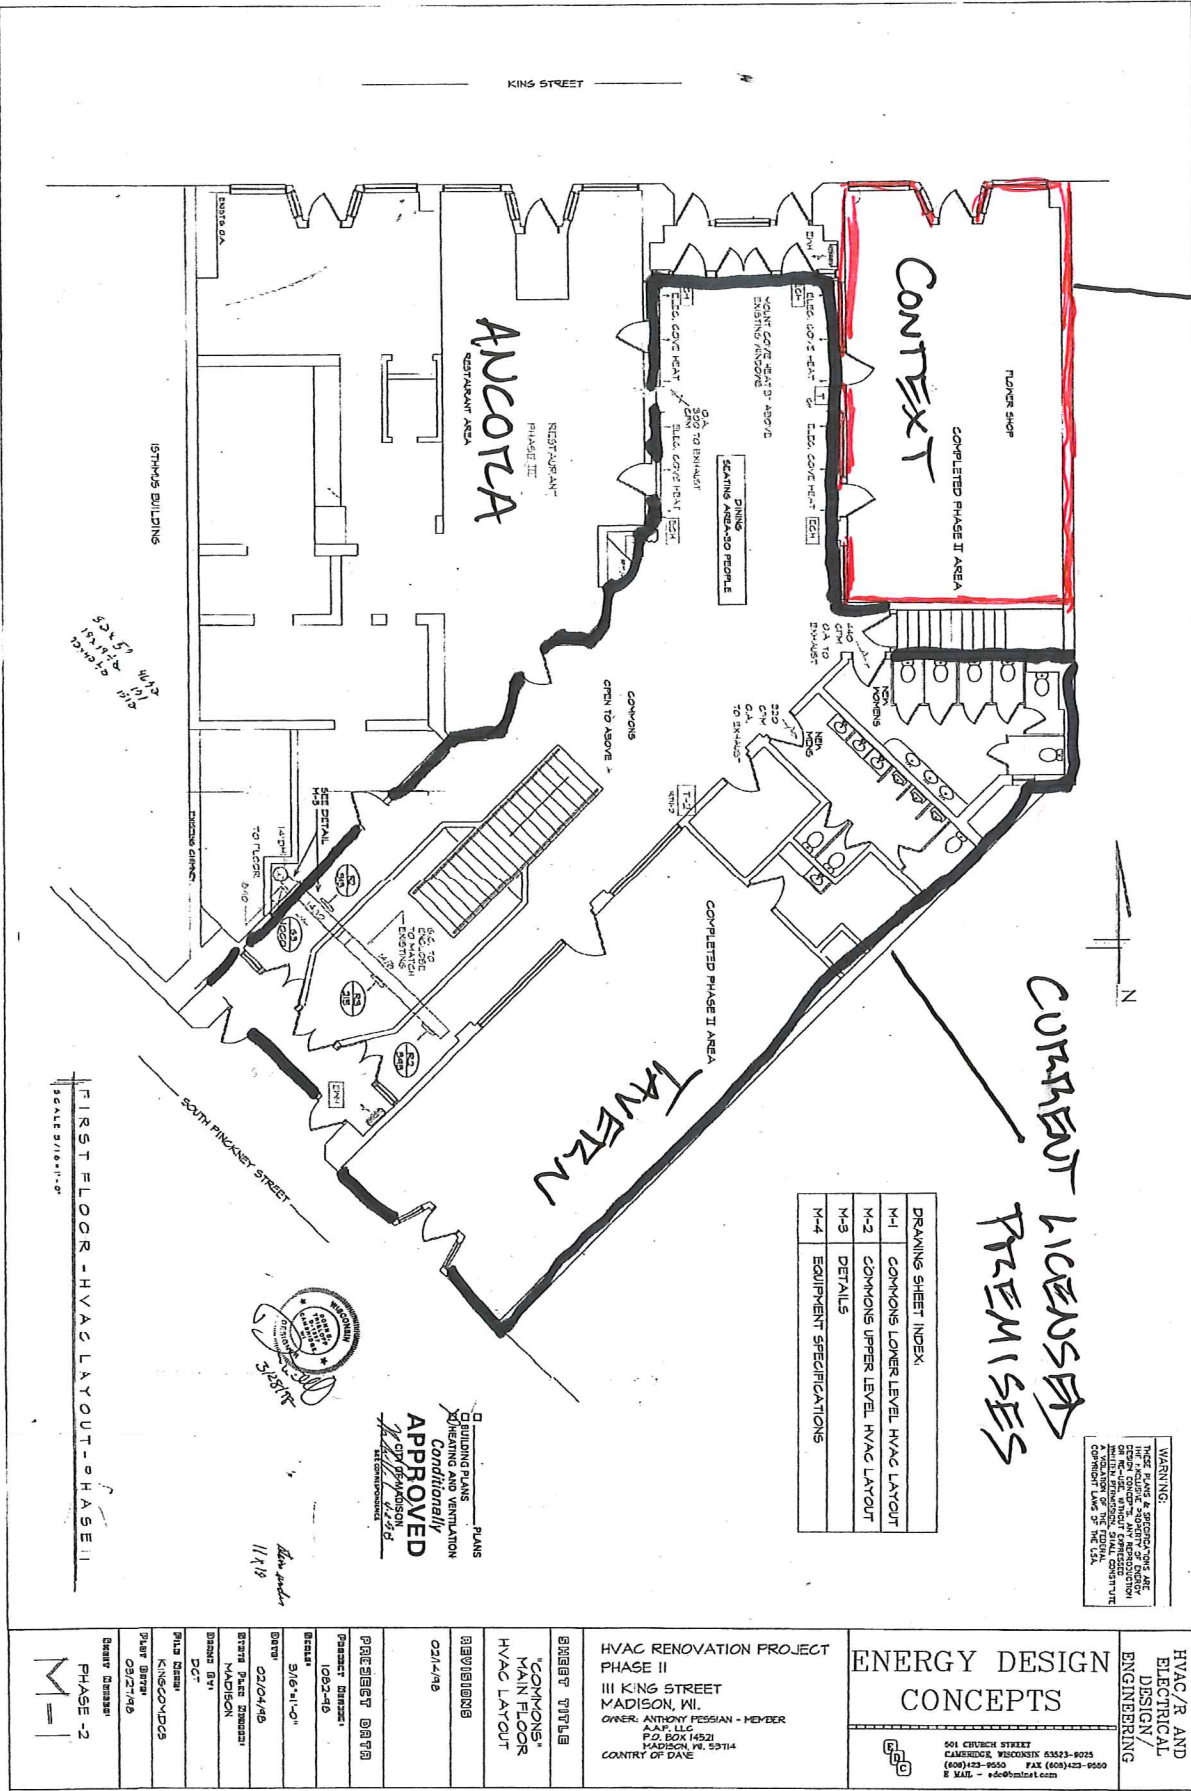

CURRENT LICENSED PREMISES

DRAWING SHEET INDEX:

M-1	COMMONS LOWER LEVEL HVAC LAYOUT
M-2	COMMONS UPPER LEVEL HVAC LAYOUT
M-3	DETAILS
M-4	EQUIPMENT SPECIFICATIONS

WARNING:
 THESE PLANS & SPECIFICATIONS ARE THE PROPERTY OF ENERGY DESIGN CONCEPTS AND SHALL BE KEPT IN CONFIDENCE. NO PART OF THESE PLANS OR SPECIFICATIONS SHALL BE REPRODUCED, COPIED, OR TRANSMITTED IN ANY FORM OR BY ANY MEANS, ELECTRONIC OR MECHANICAL, INCLUDING PHOTOCOPYING, RECORDING, OR BY ANY INFORMATION STORAGE AND RETRIEVAL SYSTEM, WITHOUT THE WRITTEN PERMISSION OF ENERGY DESIGN CONCEPTS.

PLANS
 BUILDING PLANS
 MECHANICAL
 CONDITIONALLY
APPROVED
 CITY OF MADISON
 1/14/19

FIRST FLOOR - HVAC LAYOUT - PHASE II
 SCALE 3/16" = 1'-0"

HVAC/R AND ELECTRICAL DESIGN/ENGINEERING	ENERGY DESIGN CONCEPTS 501 CHURCH STREET MADISON, WI 53702 (608) 231-9550 FAX (608) 231-9550 E MAIL - edc@emlnet.com	HVAC RENOVATION PROJECT PHASE II 111 KING STREET MADISON, WI. OWNER: ANTHONY PESSIAN - MEMBER K&L LLC P.O. BOX 14521 MADISON, WI 53714 COUNTY OF DANE
		OWNER'S TITLE COMMONS MAIN FLOOR HVAC LAYOUT REVISIONS 02/14/19 PREPARED DATA PREPARED BY: [Name] DRAWN BY: [Name] CHECKED BY: [Name]