




Amenities Facility • Exterior Re-Clad • Parking Garage

Exact Sciences - 1 Exact Lane - Madison

Informational Presentation

March 07, 2018



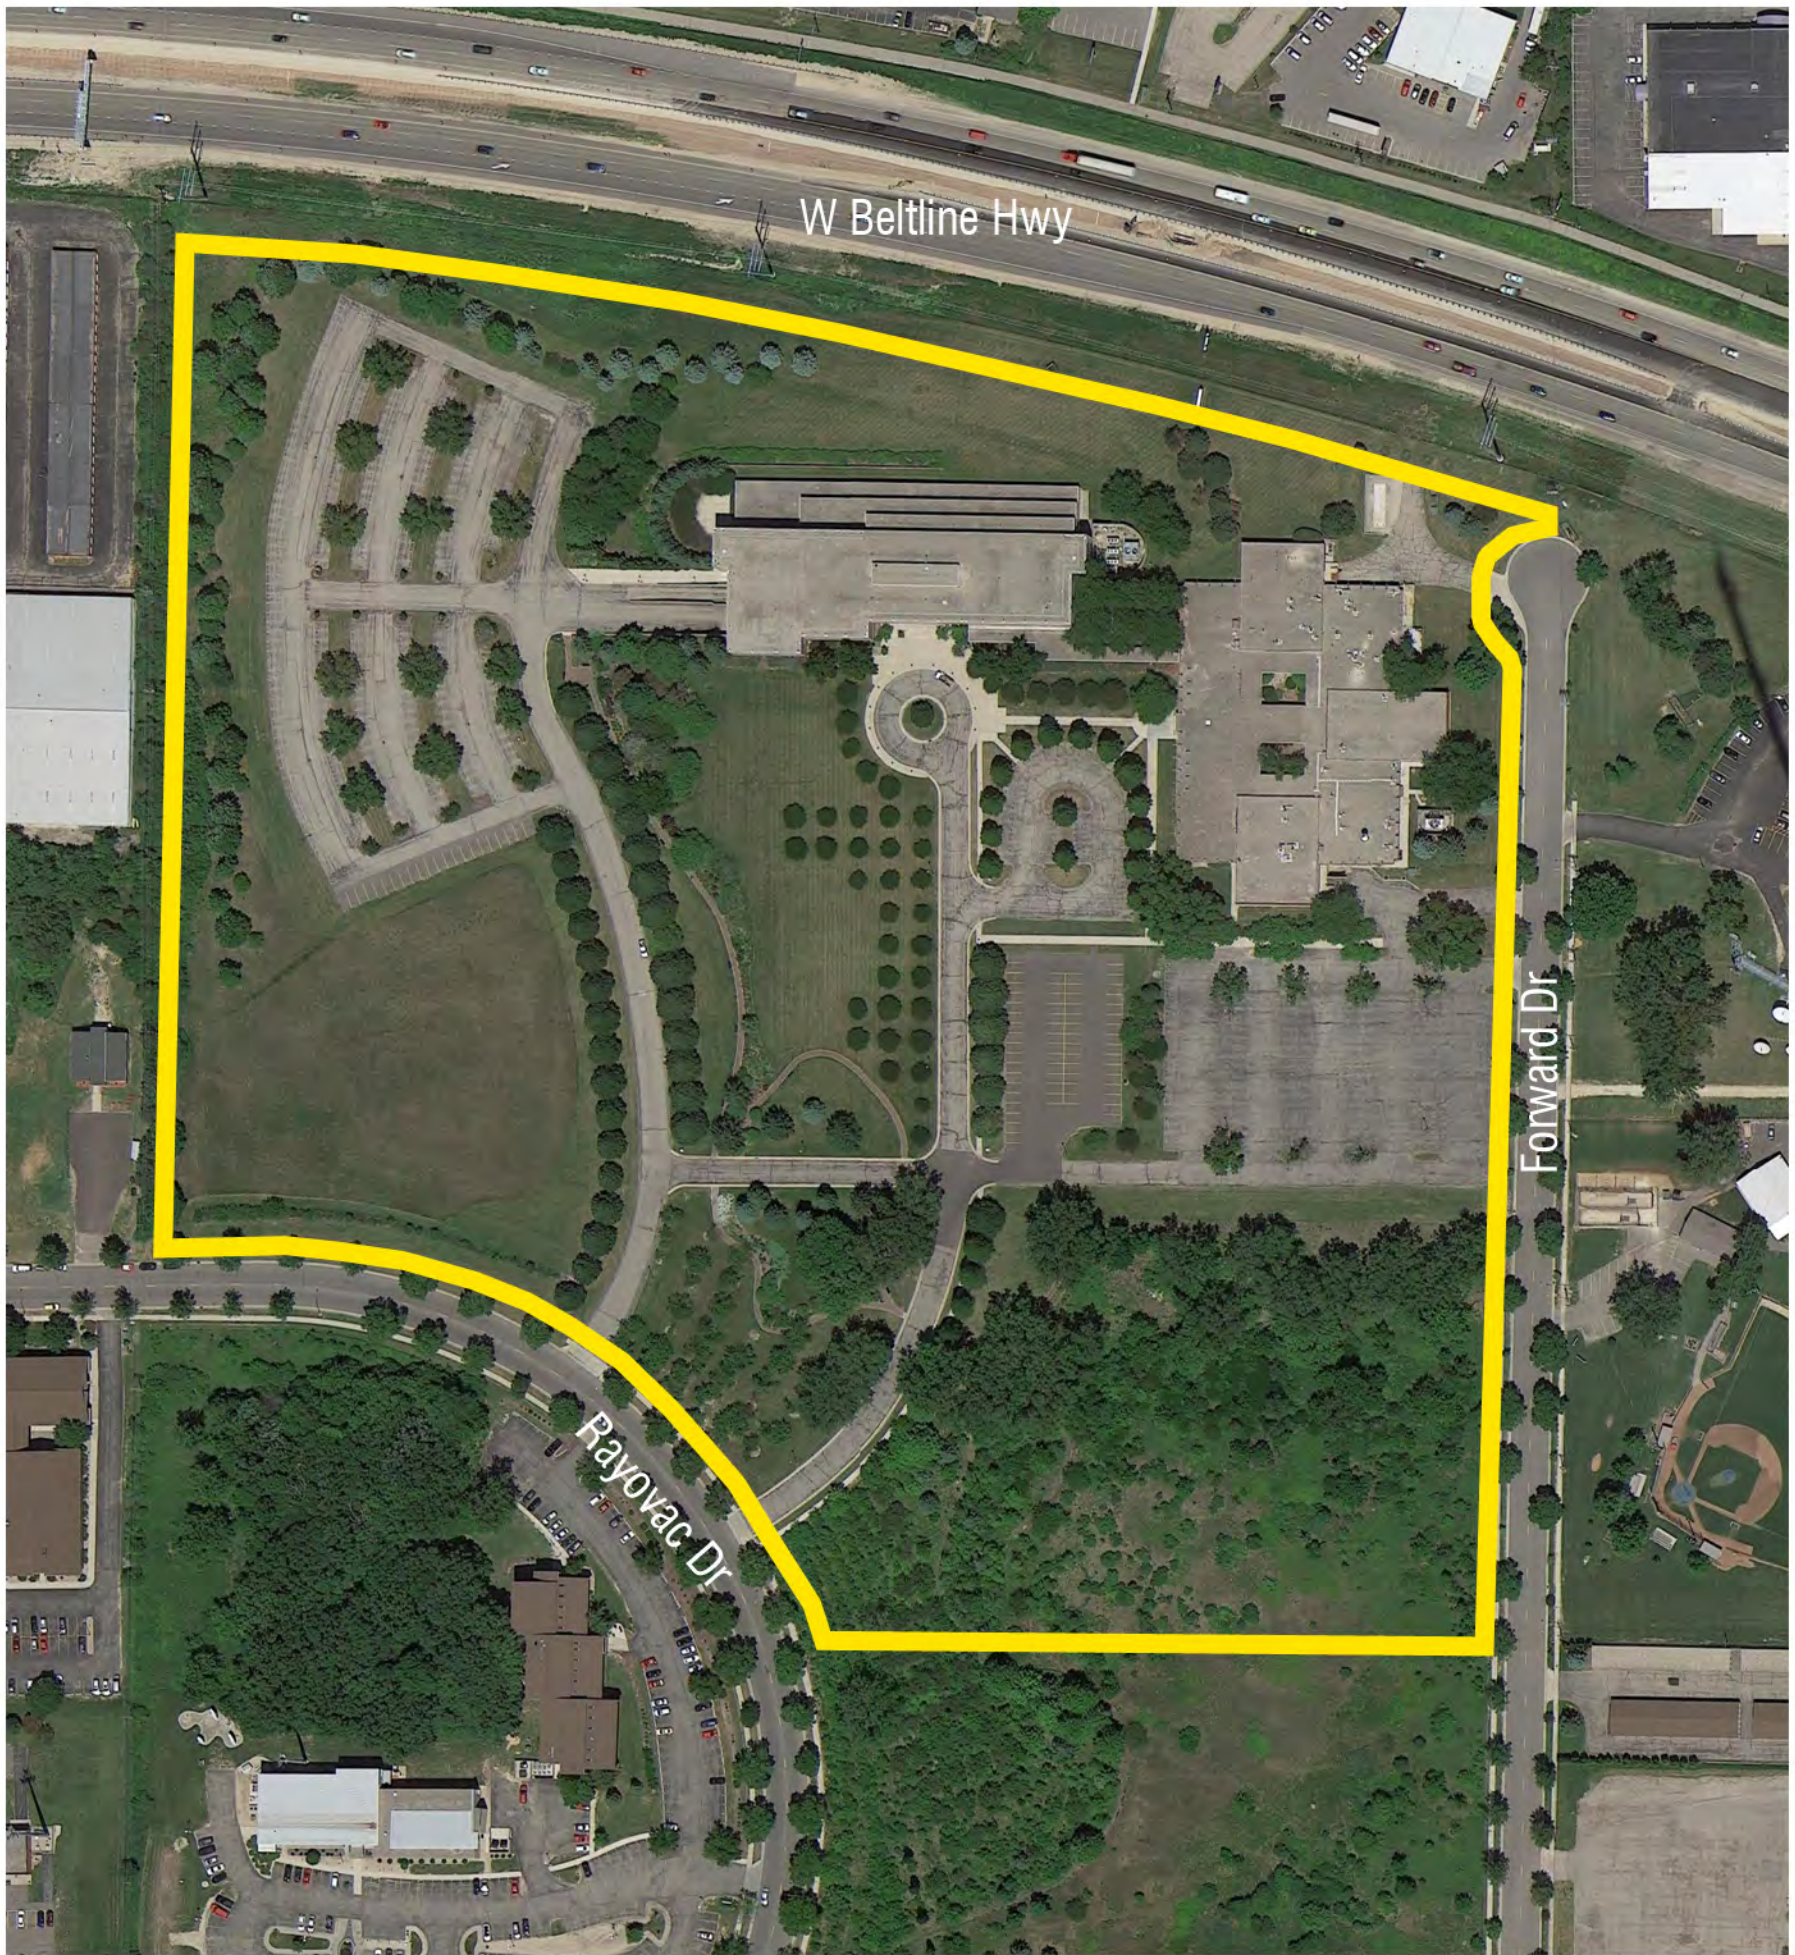

Aerial View
Exact Sciences - 1 Exact Lane - Madison
2017.01
March 07, 2018 - UDC Informational Presentation



Aerial Context Views
Exact Sciences - 1 Exact Lane - Madison
2017.01
March 07, 2018 - UDC Informational Presentation





Context Views

Exact Sciences - 1 Exact Lane - Madison
2017.01
March 07, 2018 - UDC Informational Presentation




© 2017 Vierbicher Associates, Inc.

01 Mar 2018 - 2:32p M:\cg growth\170172_exact science_madison\CADD\170172_Phase 2 Bldg 3 Plans.dwg by: jzam

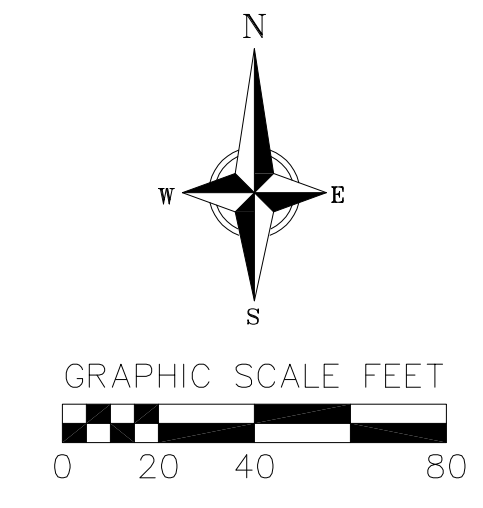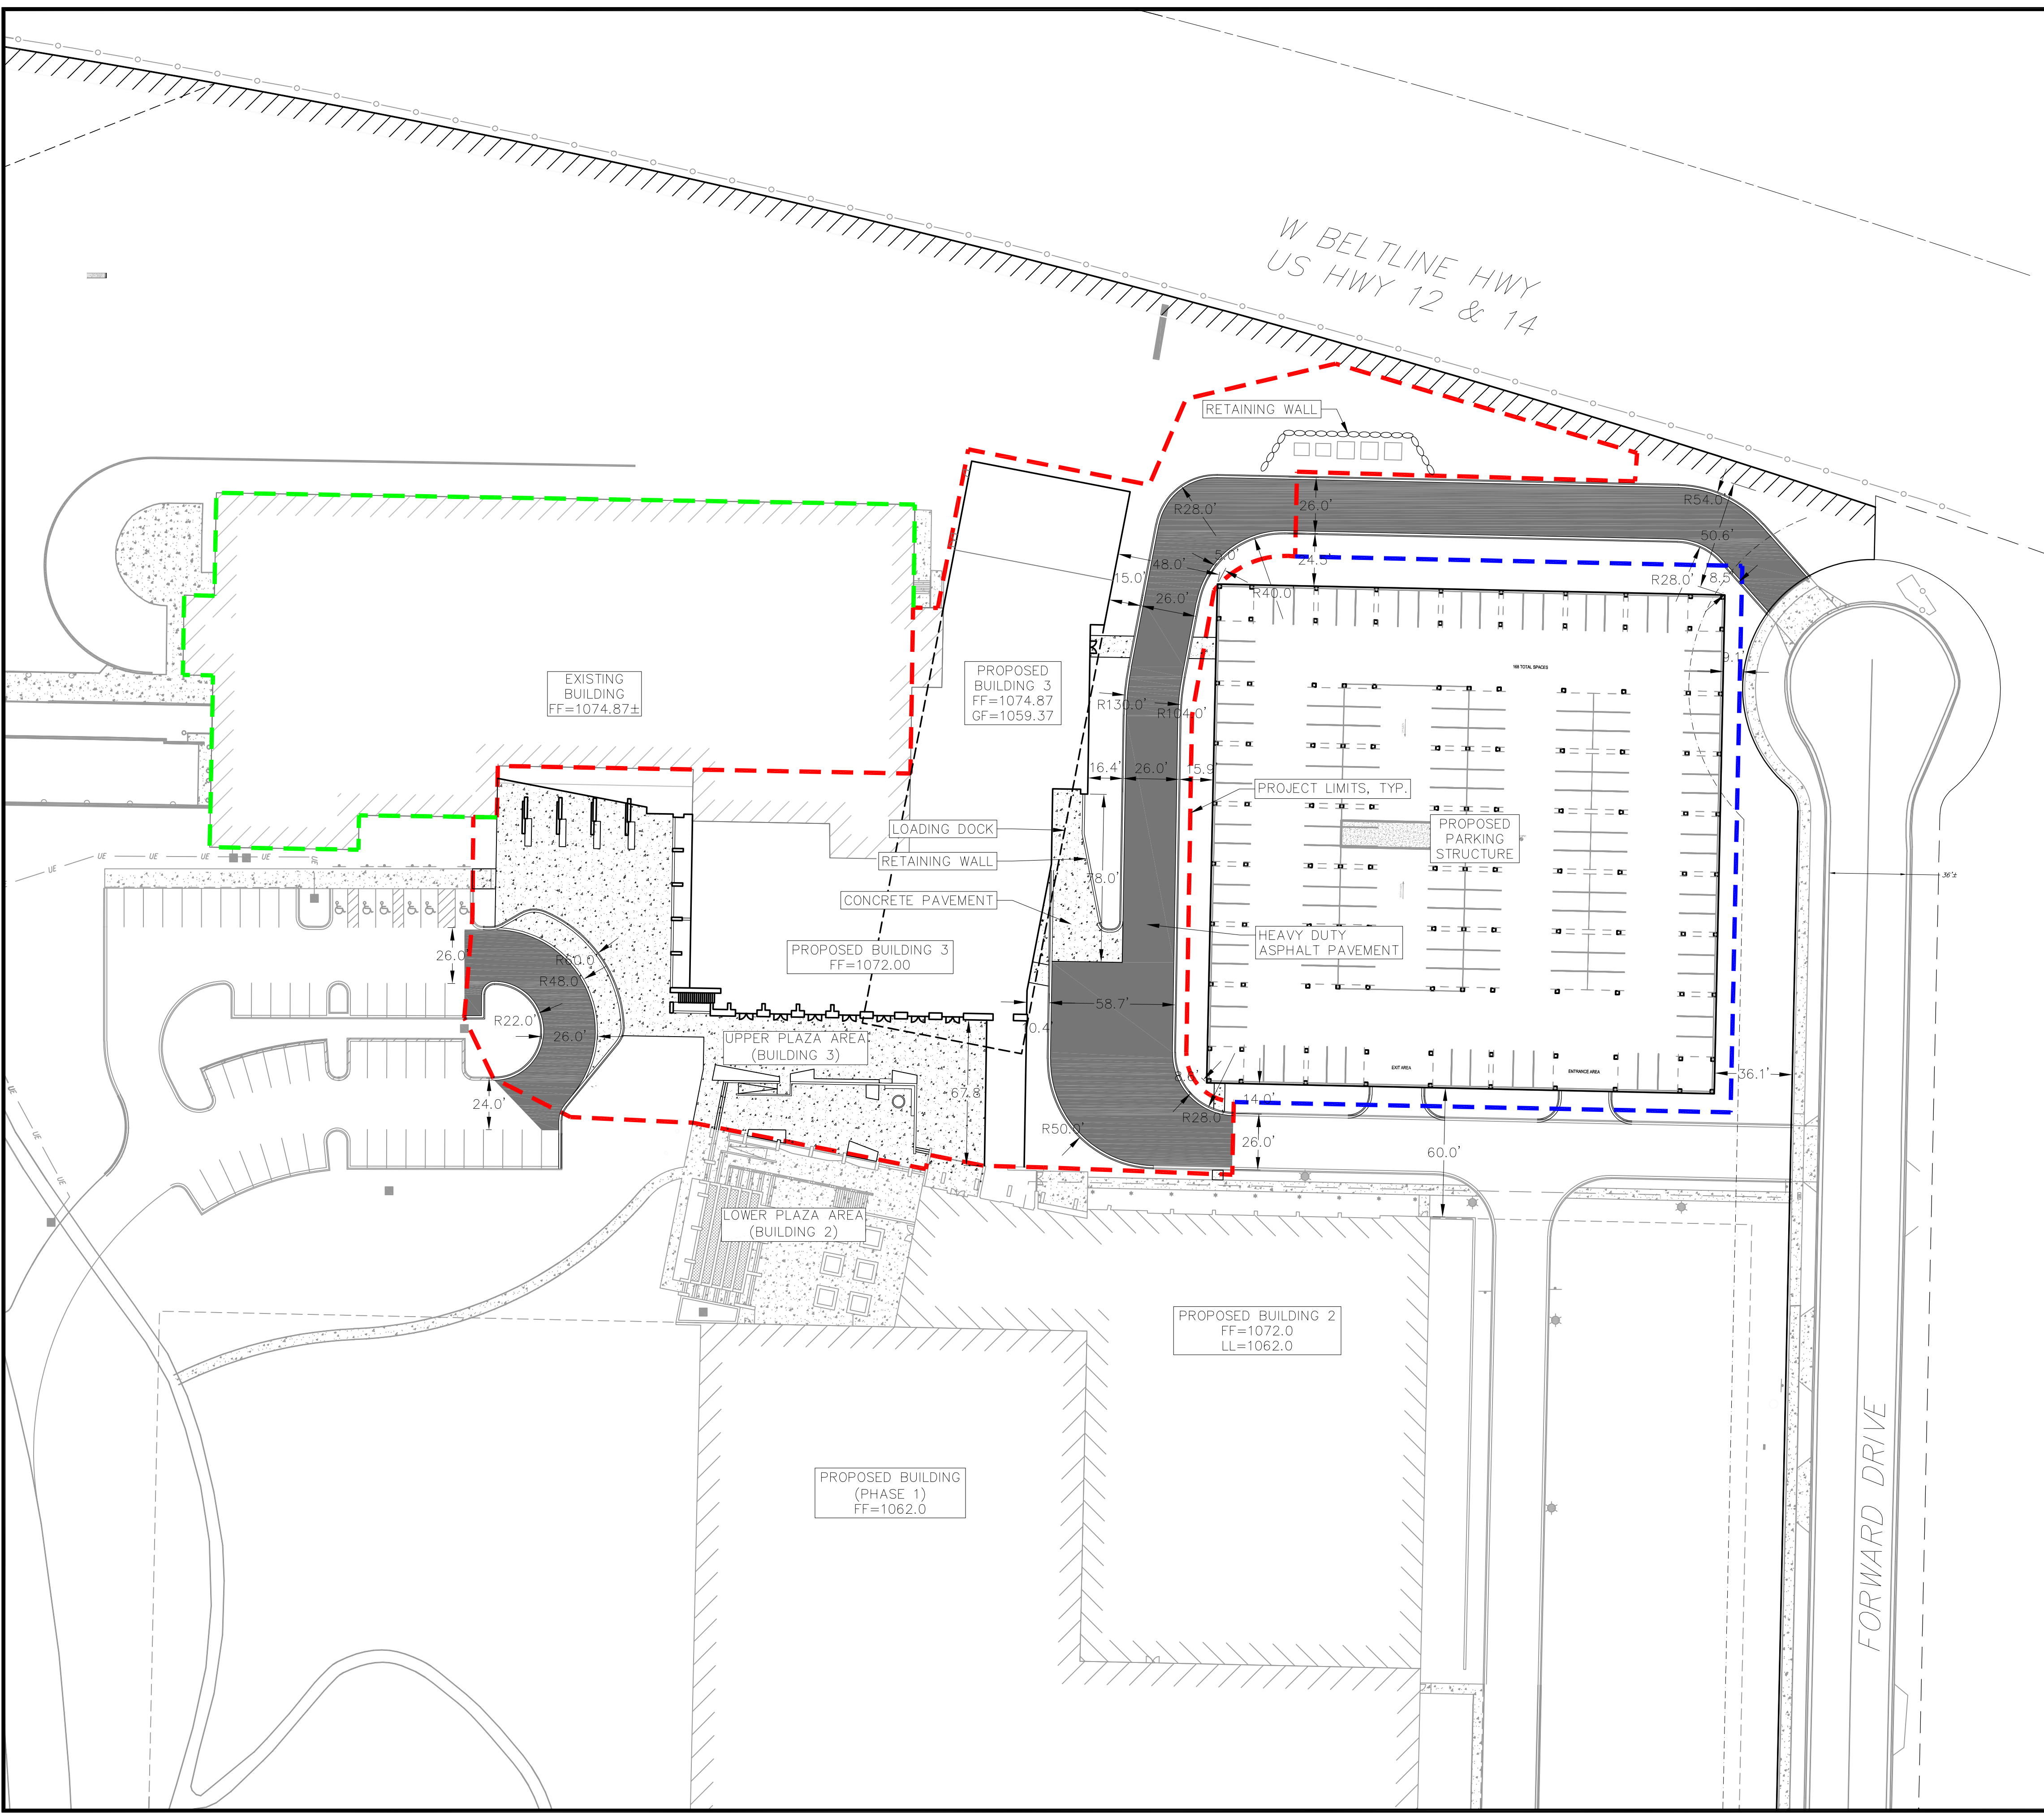

- PROJECT LIMITS LEGEND**
- 1 EXACT LANE RECLAD EXISTING BLDG PROJECT LIMITS
 - 1 EXACT LANE AMENITIES BLDG 3 PROJECT LIMITS
 - PARKING STRUCTURE PROJECT LIMITS
- SITE PLAN LEGEND**
- PROPERTY BOUNDARY
 - CURB AND GUTTER (REVERSE CURB HATCHED)
 - RETAINING WALL
 - ACCESSIBLE ROUTE
 - PROPOSED CONCRETE
 - PROPOSED HEAVY-DUTY ASPHALT
 - PROPOSED LIGHT POLE
 - PROPOSED BOLLARD
 - PROPOSED ADA DETECTABLE WARNING FIELD
 - PROPOSED HANDICAP PARKING

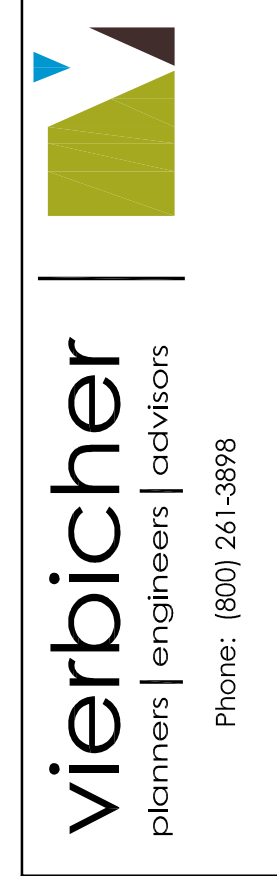

Site Plan
 Exact Sciences Amenities Building 3
 1 Exact Lane
 Madison, Dane County, WI

REVISIONS	NO.	DATE	REMARKS

SCALE AS SHOWN

DATE 03/01/2018

DRAFTER CBOC

CHECKED JZAM


PROJECT NO. 170172

SHEET 1 OF 3

DWG. NO.

© 2017 Vierbicher Associates, Inc.


01 Mar 2018 - 2:33p M:\cg growth\170172_exact science, madison\CADD\170172_Phase 2 Bldg 3 Plans.dwg by: jzam

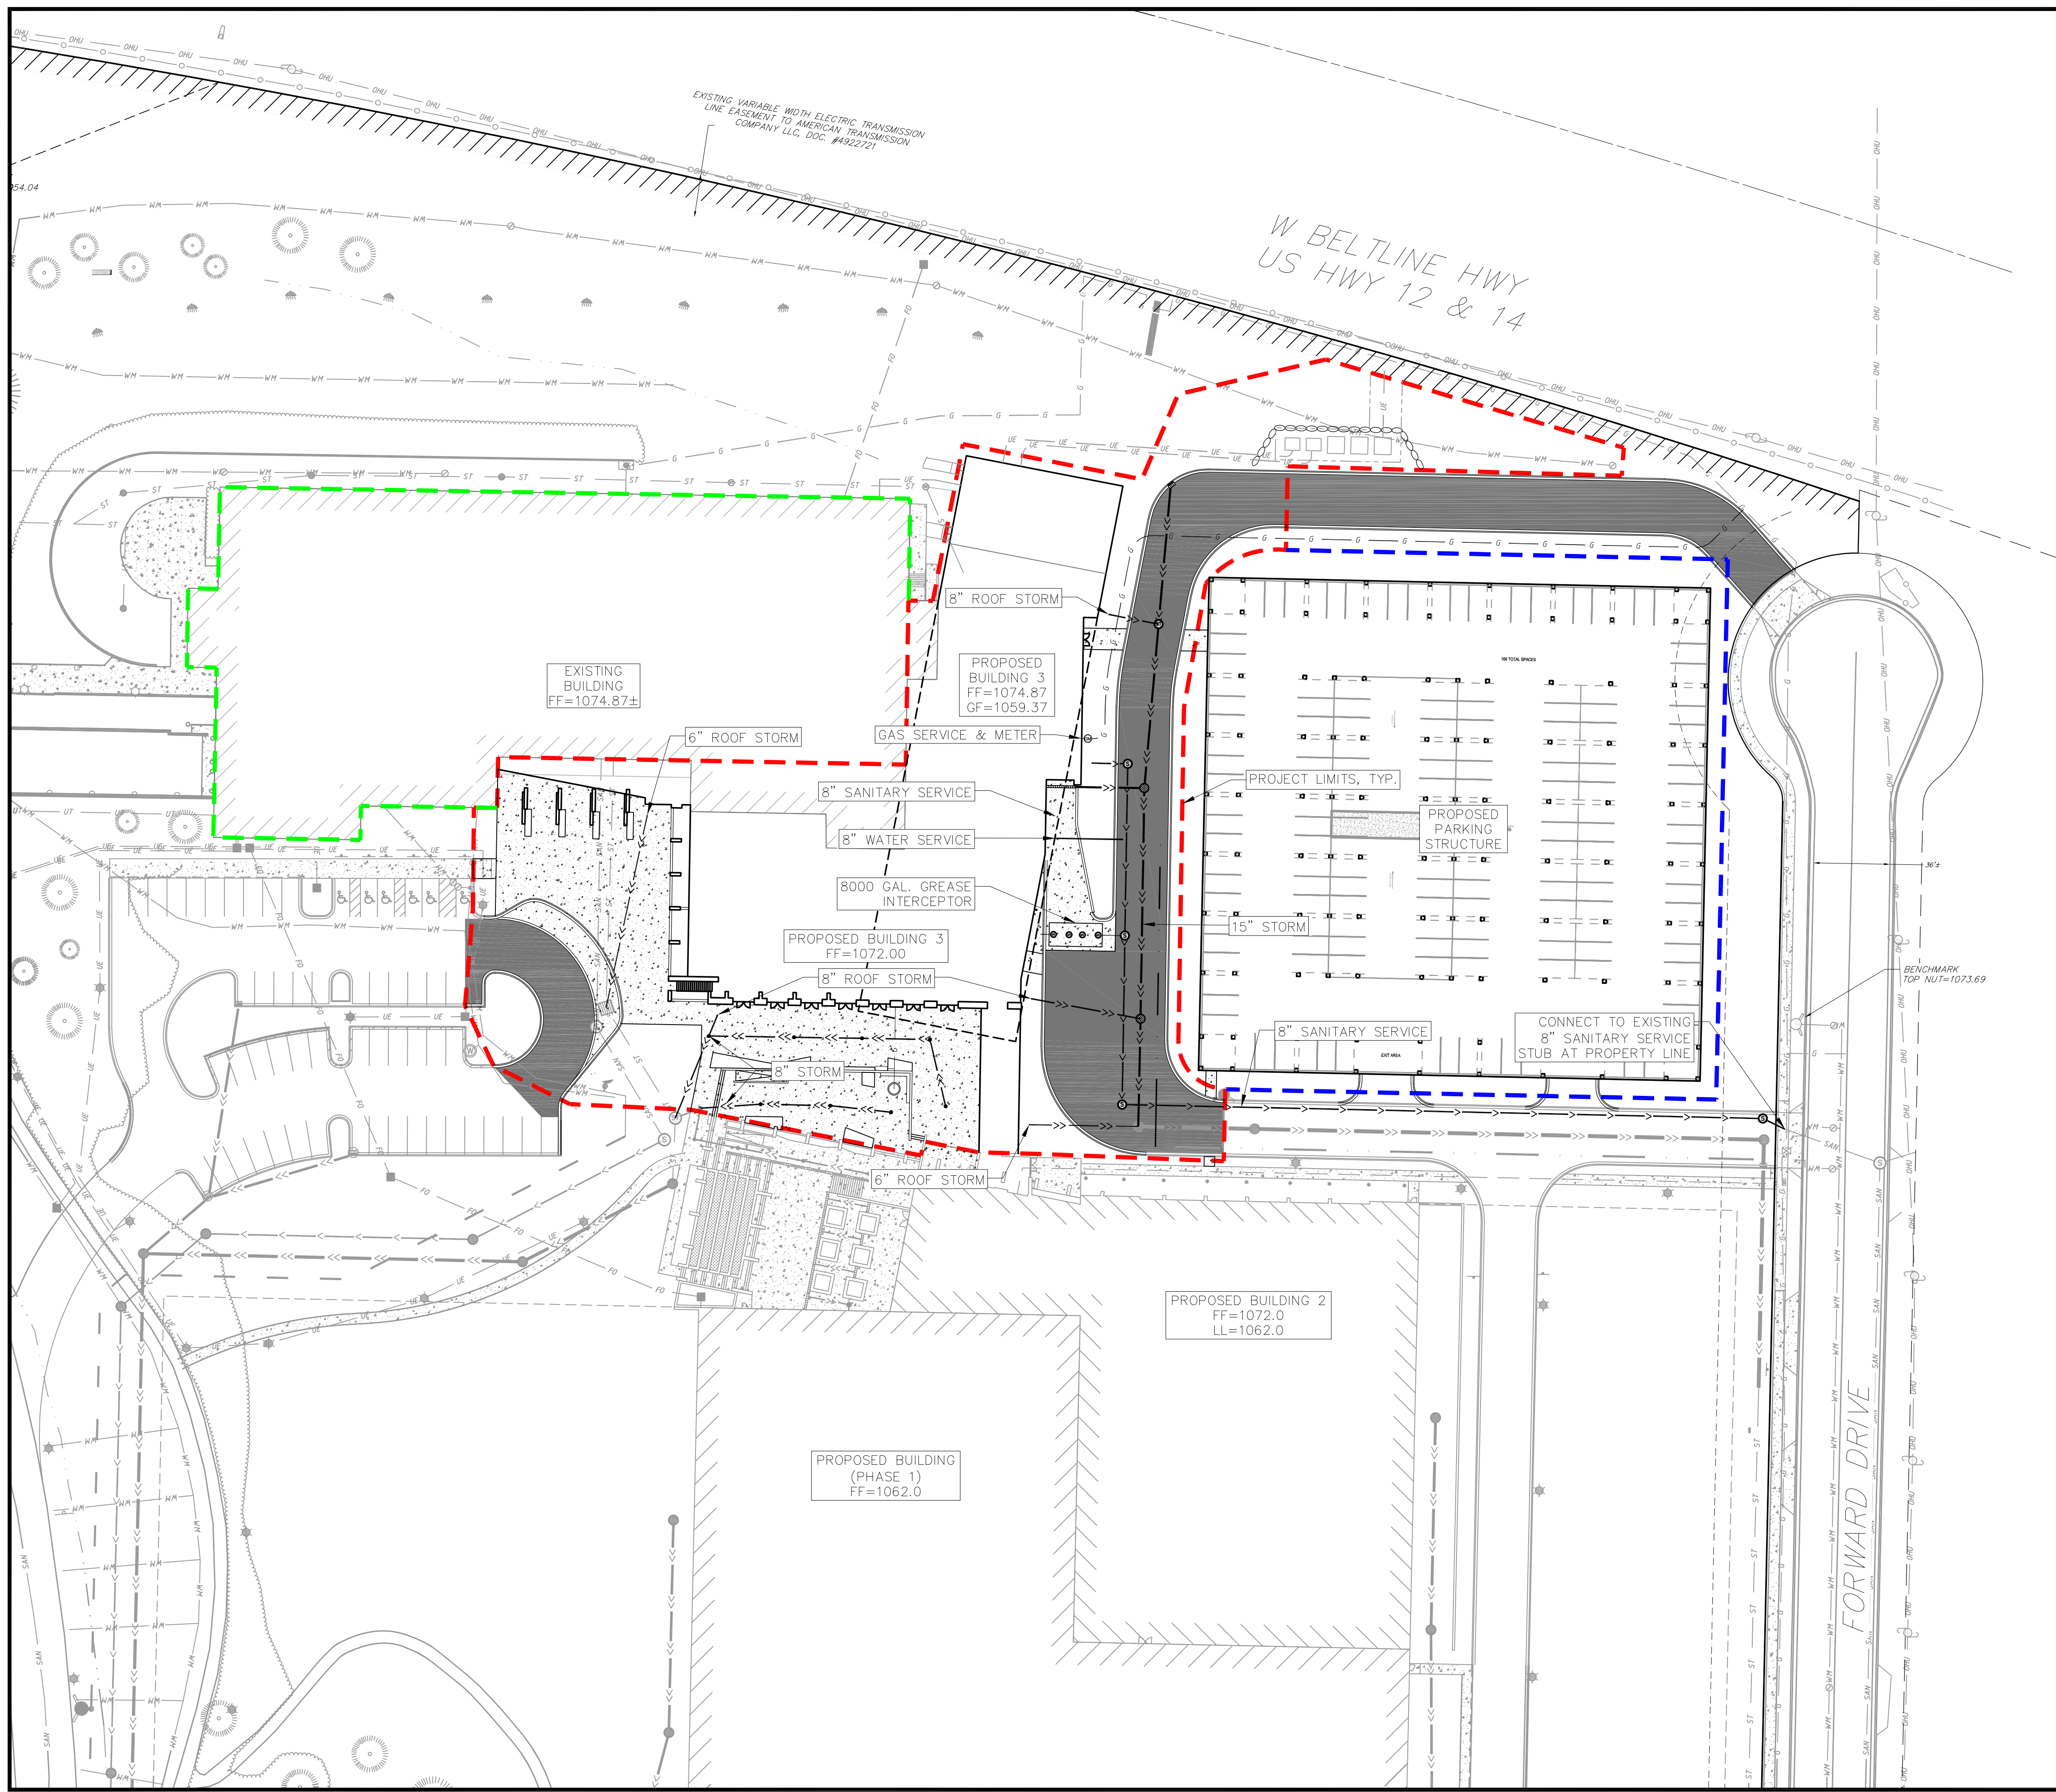

- PROJECT LIMITS LEGEND**
- 1 EXACT LANE RECLAD EXISTING BLDG PROJECT LIMITS
 - 1 EXACT LANE AMENITIES BLDG 3 PROJECT LIMITS
 - PARKING STRUCTURE PROJECT LIMITS

- PROPOSED UTILITY LEGEND**
- STORM SEWER PIPE
 - STORM SEWER MANHOLE
 - STORM SEWER FIELD INLET
 - ROOF DRAIN CLEANOUT
 - SANITARY SEWER PIPE (GRAVITY)
 - SANITARY SEWER LATERAL PIPE
 - SANITARY SEWER MANHOLE
 - SANITARY SEWER CLEANOUT
 - WATER MAIN
 - WATER SERVICE LATERAL PIPE
 - FIRE HYDRANT
 - WATER VALVE
 - CURB STOP
 - WATER VALVE MANHOLE
 - GAS MAIN
 - ELECTRIC SERVICE

- ABBREVIATIONS**
- STMH - STORM MANHOLE
 - FI - FIELD INLET
 - CI - CURB INLET
 - CB - CATCH BASIN
 - EW - ENDWALL
 - SMH - SANITARY MANHOLE

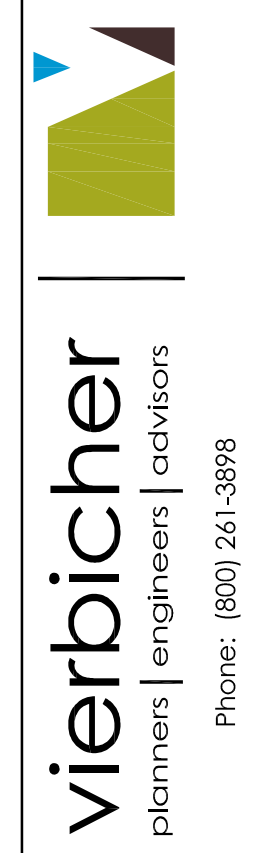

Utility Plan
 Exact Lane Amenities Building 3
 1 Exact Lane
 Madison, Dane County, WI

REVISIONS	NO.	DATE	REMARKS

SCALE: AS SHOWN

DATE: 03/01/2018

DRAFTER: CBOC

CHECKED: JZAM



PROJECT NO.: 170172

SHEET: 2 OF 3

DWG. NO.:

© 2017 Vierbicher Associates, Inc.


01 Mar 2018 - 2:33p M:\cg growth\170172_exact science, madison\CADD\170172_Phase 2 Bldg 3 Plans.dwg by: jzam

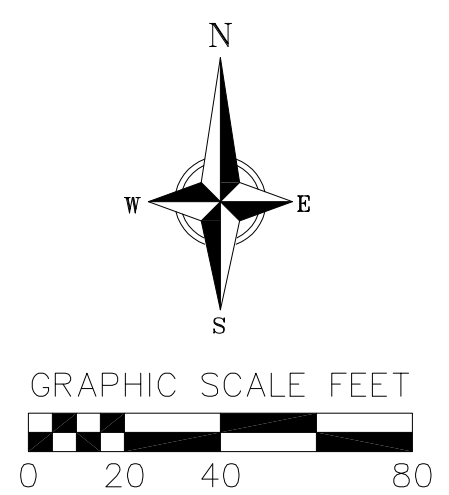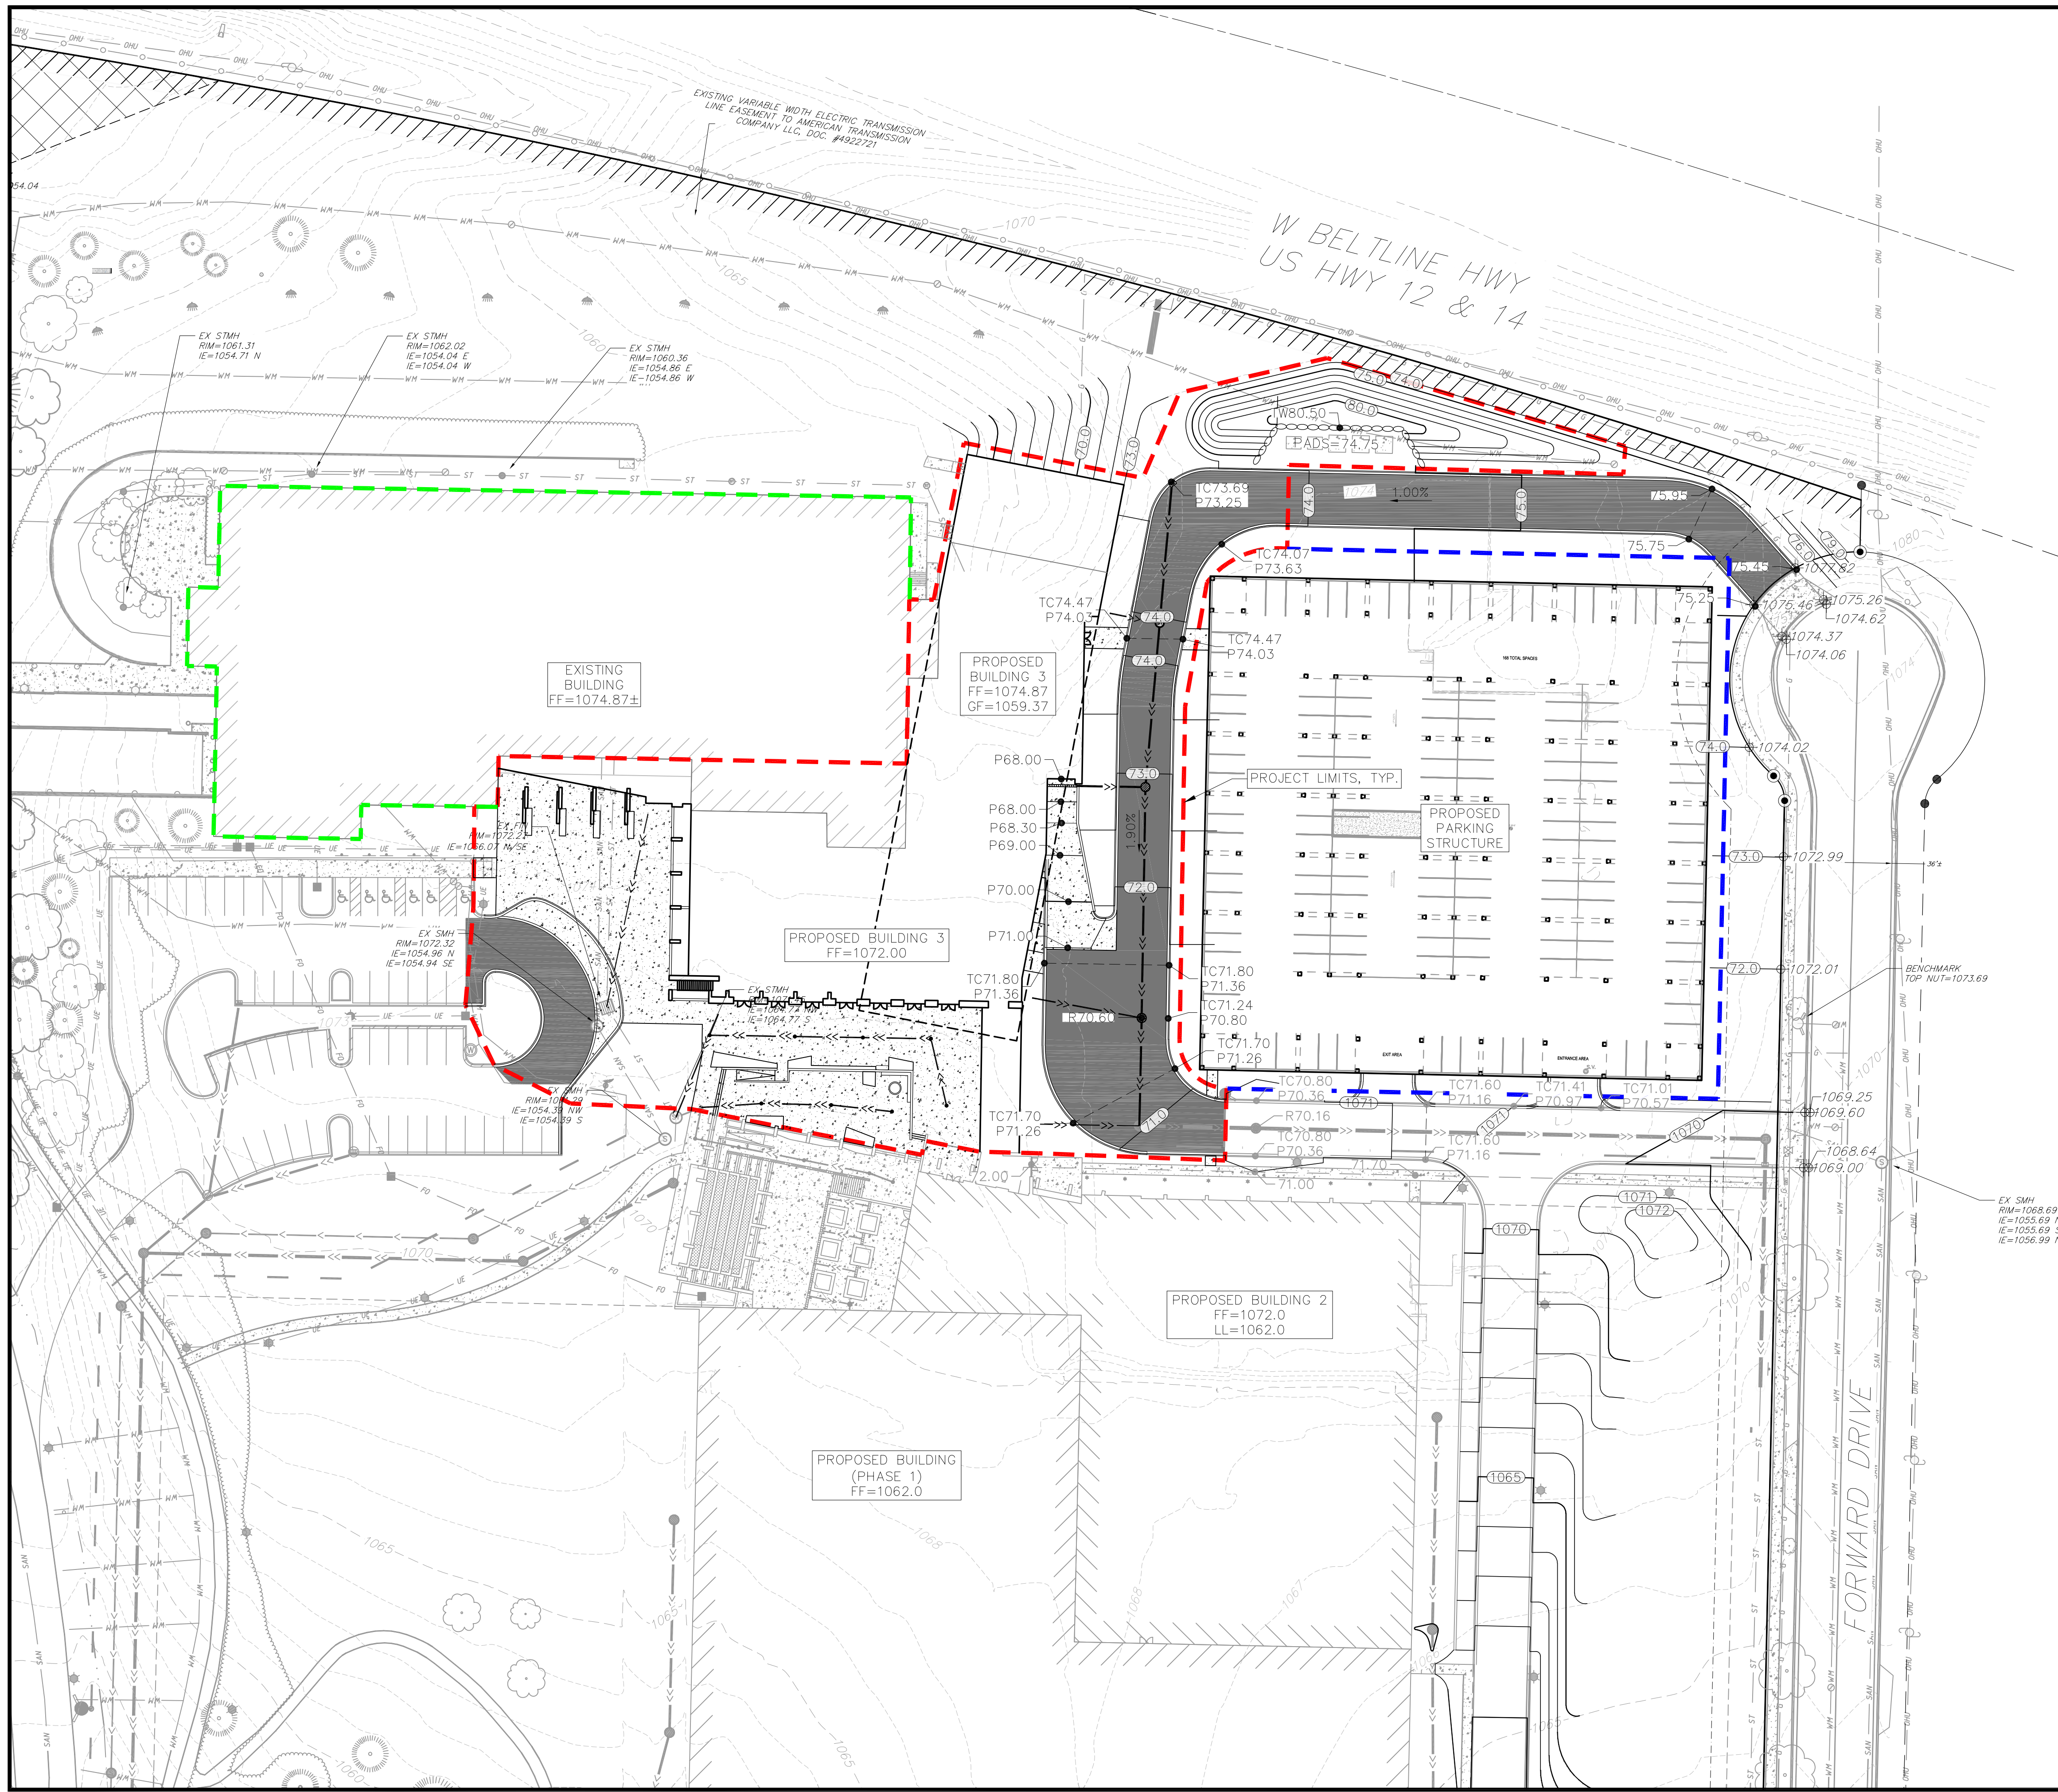

- PROJECT LIMITS LEGEND**
- 1 EXACT LANE RECLAD EXISTING BLDG PROJECT LIMITS
 - 1 EXACT LANE AMENITIES BLDG 3 PROJECT LIMITS
 - PARKING STRUCTURE PROJECT LIMITS

- GRADING LEGEND**
- 820 EXISTING MAJOR CONTOURS
 - 818 EXISTING MINOR CONTOURS
 - 820 PROPOSED MAJOR CONTOURS
 - 818 PROPOSED MINOR CONTOURS
 - DITCH CENTERLINE
 - DRAINAGE DIRECTION
 - 2.92% PROPOSED SLOPE ARROWS
 - 1048.61 EXISTING SPOT ELEVATIONS
 - 1048.61 PROPOSED SPOT ELEVATIONS

- ABBREVIATIONS**
- TC - TOP OF CURB
 - FF - FINISHED FLOOR
 - FL - FLOW LINE
 - SW - TOP OF WALK
 - TW - TOP OF WALL
 - BW - BOTTOM OF WALL

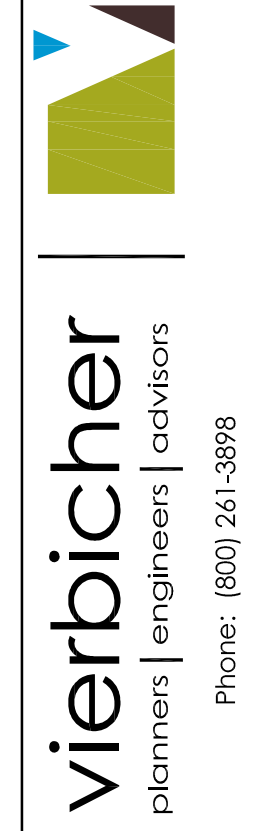

Grading Plan
 Exact Sciences Amenities Building 3
 1 Exact Lane
 Madison, Dane County, WI

REVISIONS	NO.	DATE	REMARKS

SCALE AS SHOWN

DATE 03/01/2018




DRAFTER JZAM

CHECKED JZAM

PROJECT NO. 170172

SHEET 3 OF 3

DWG. NO.

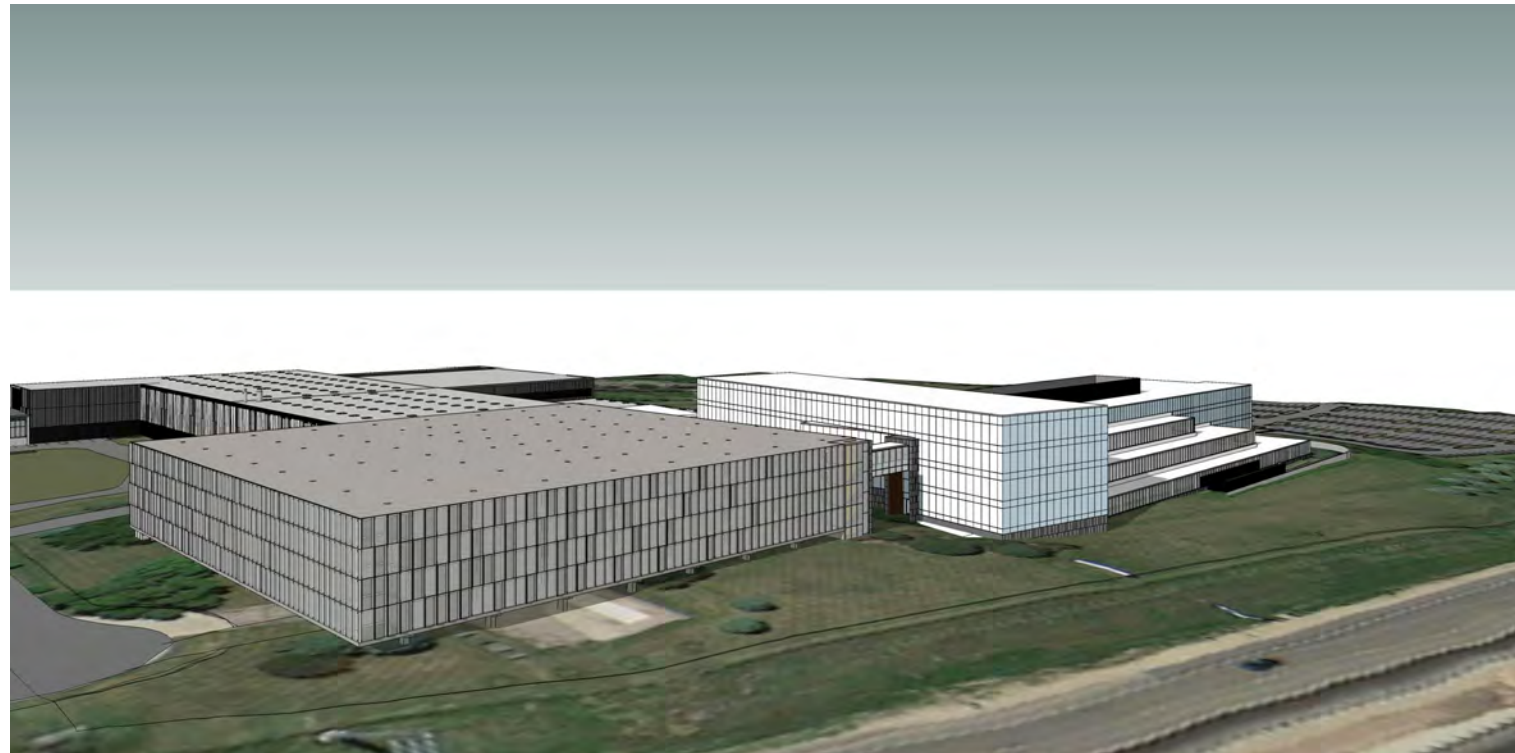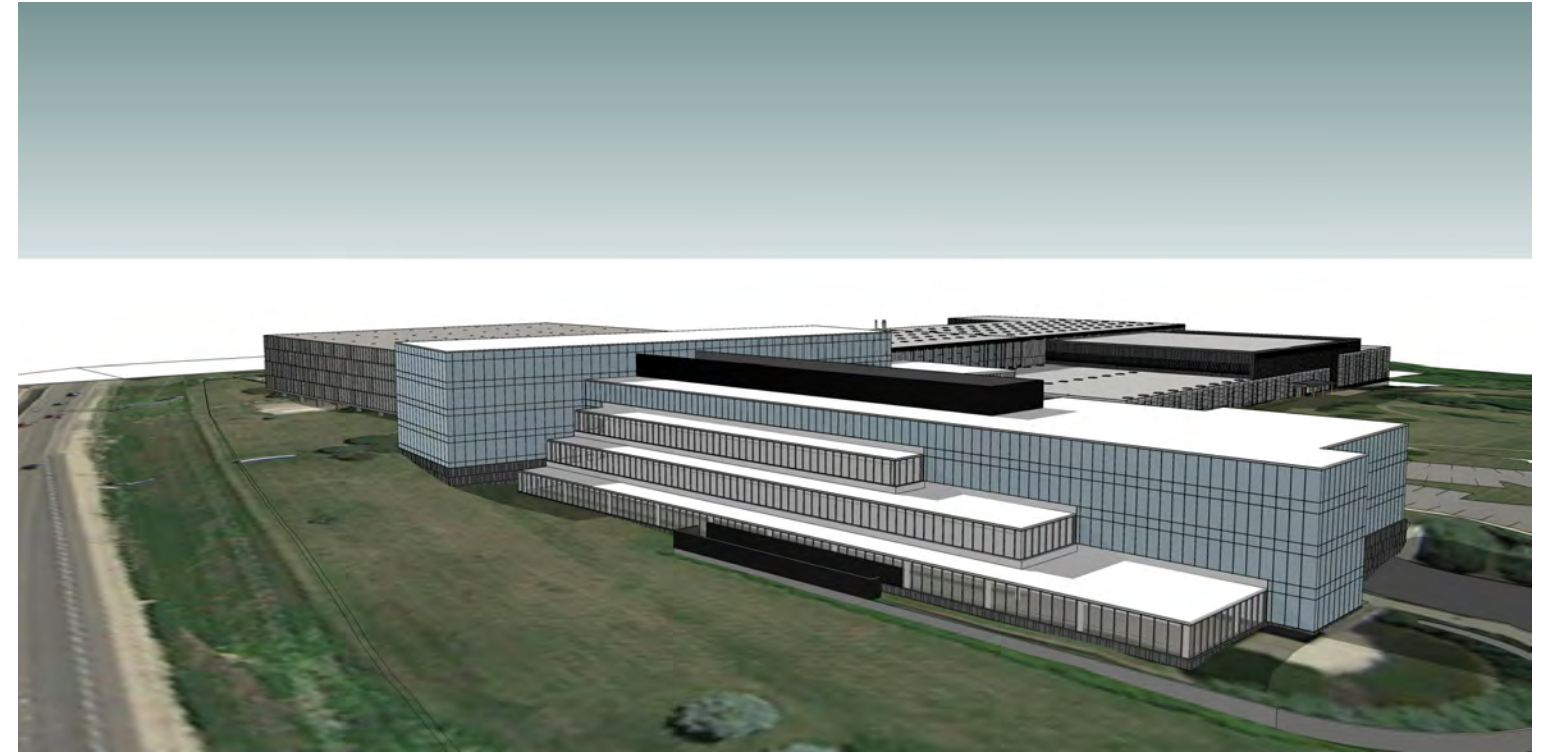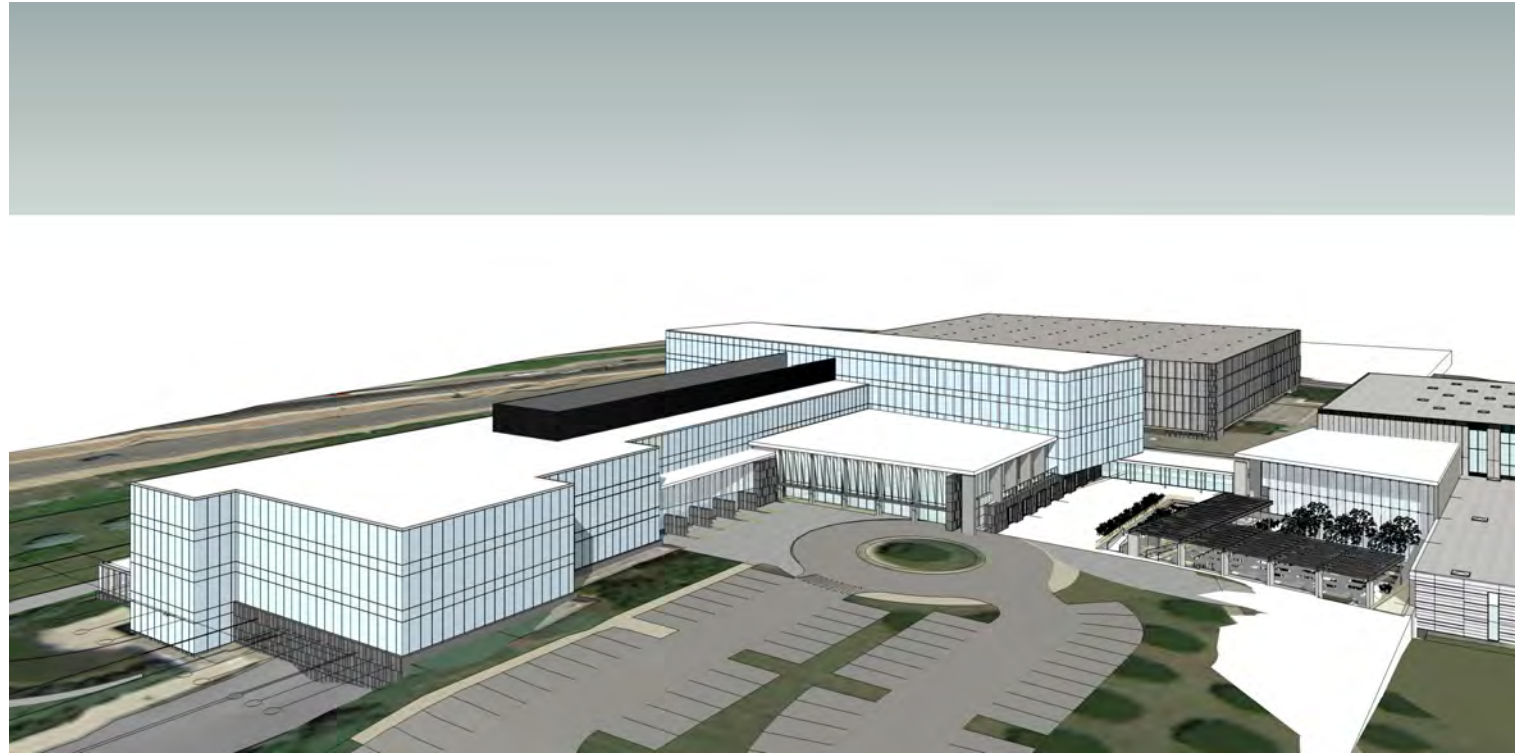

Schematic Aerials


Exact Sciences - Office, Amenities, and Parking Ramp
March 07, 2018 - UDC Informational Presentation

BIM 360://Exact Sciences/ES_Bldg 3_Architectural_2017.01.06_Central.rvt



Success by Design


Amenities Facility

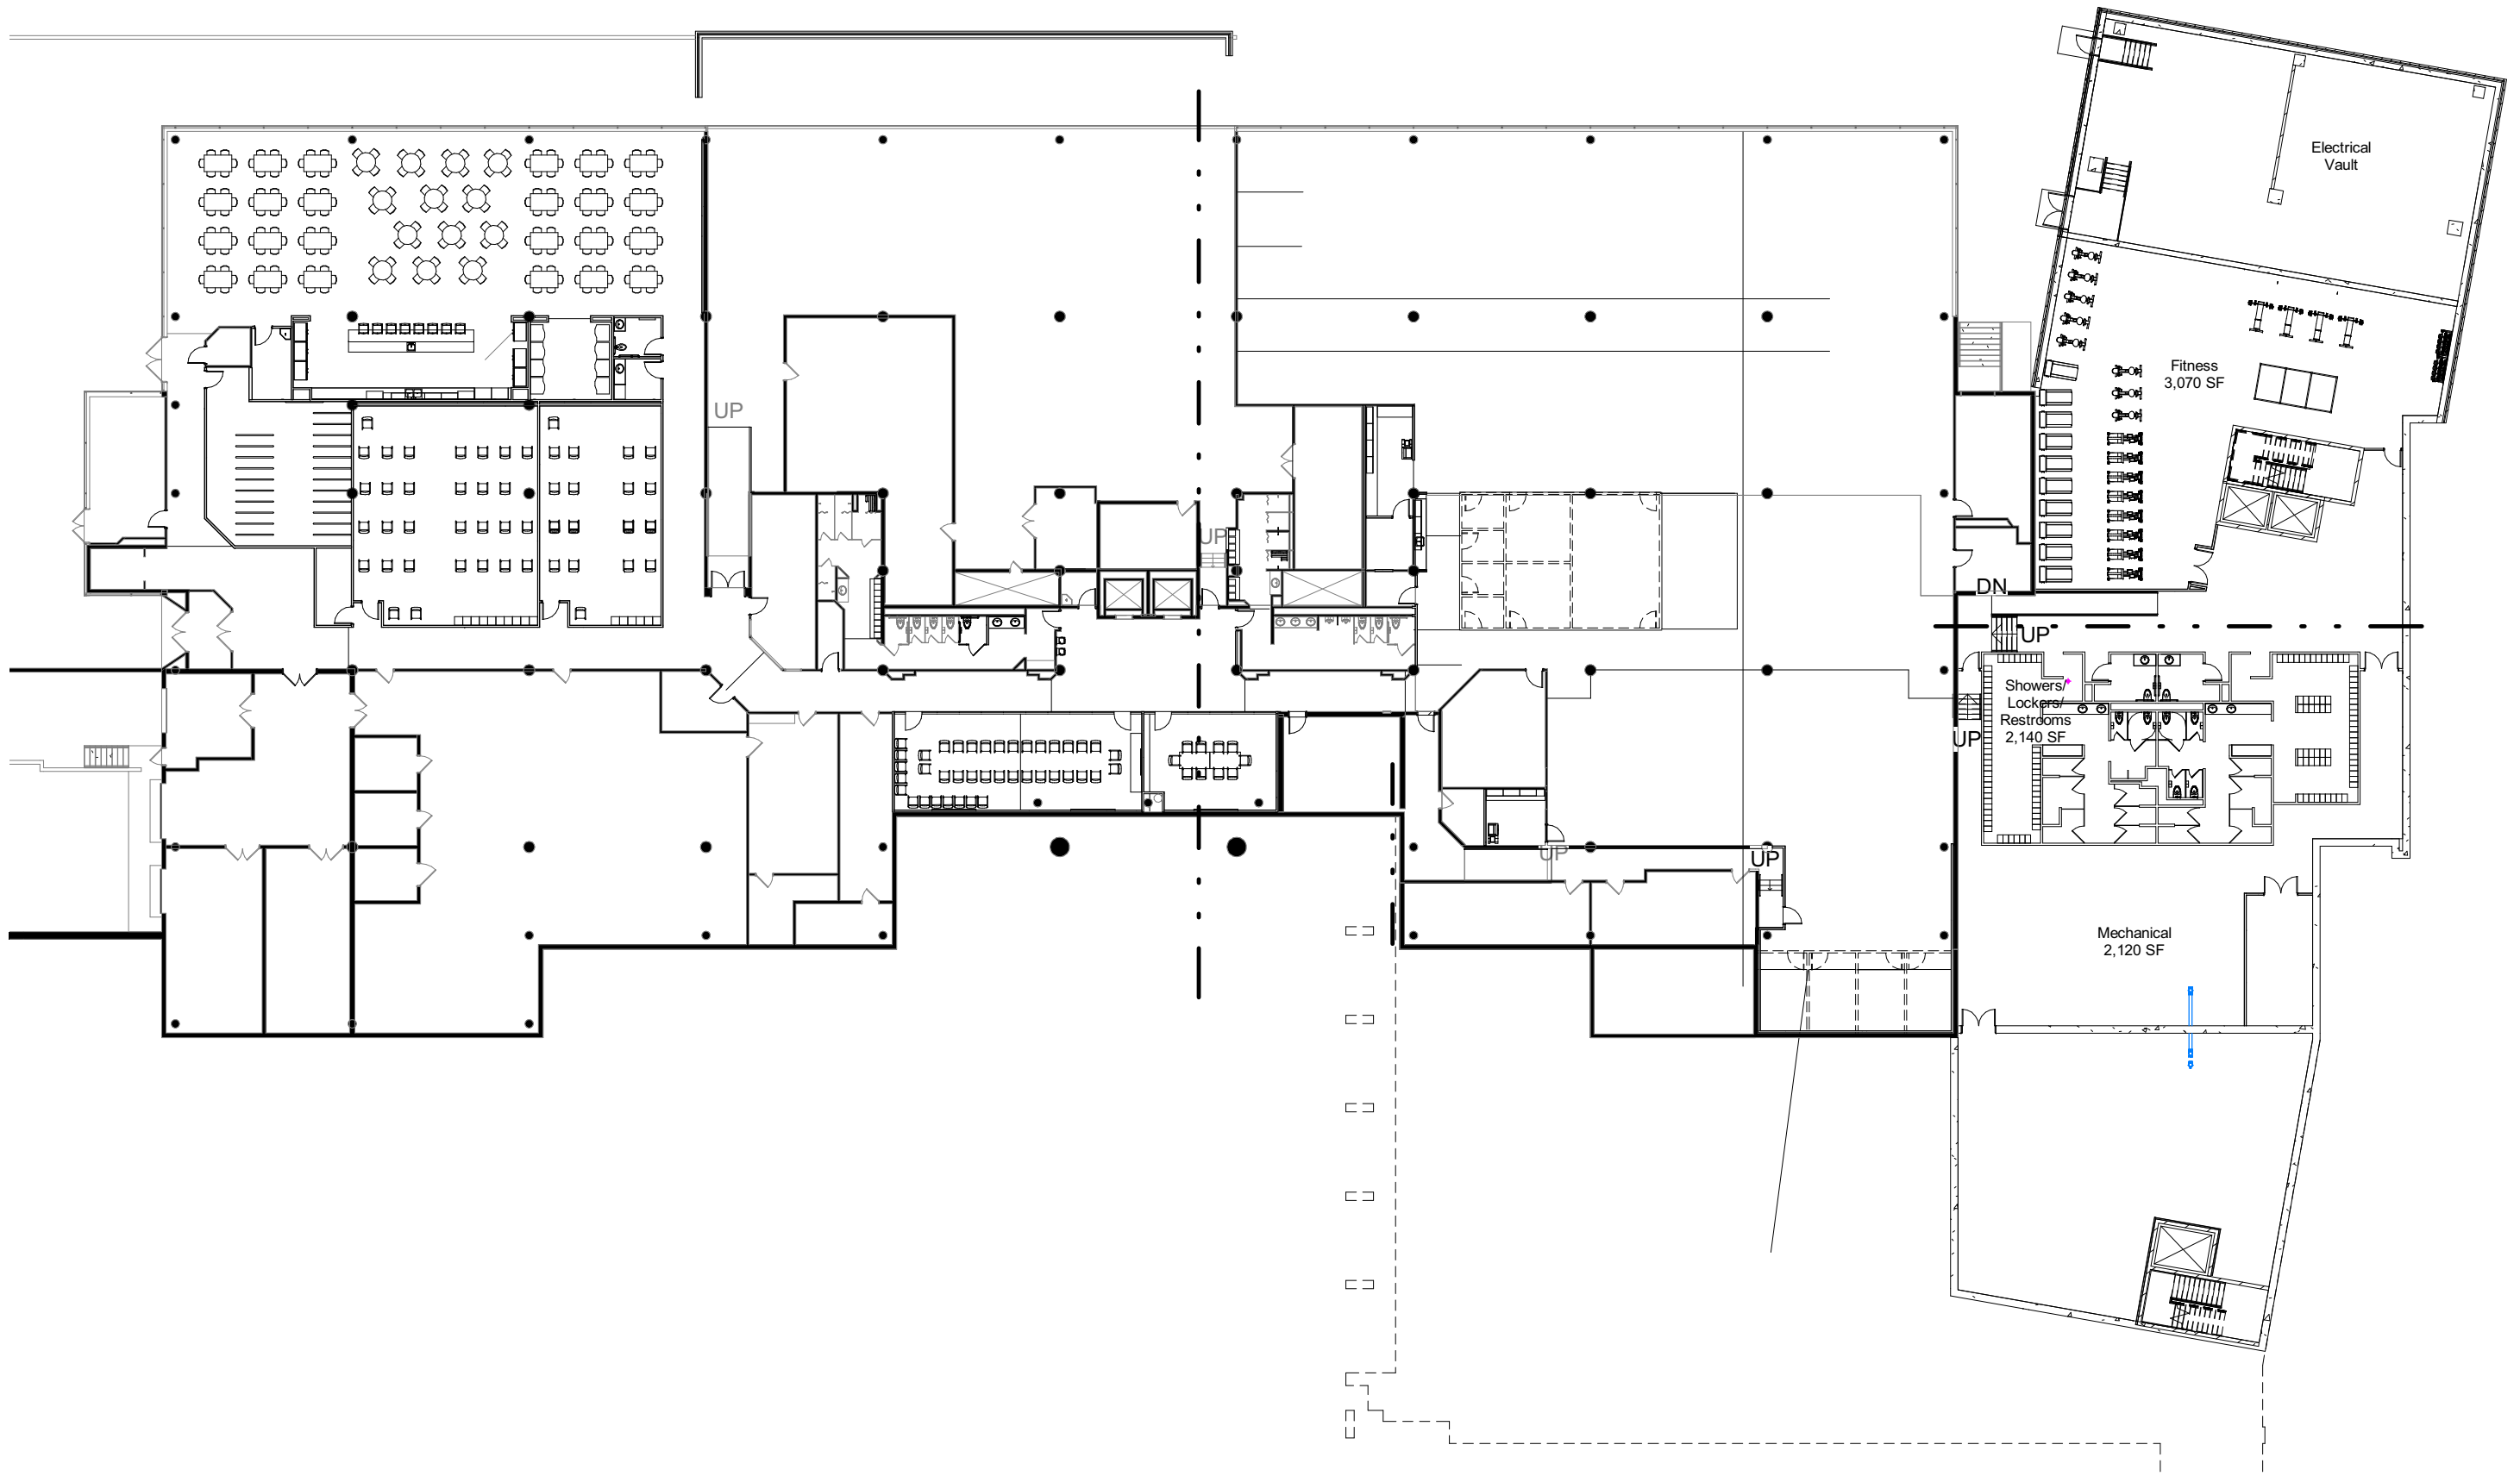


Schematic Plan - Basement

Exact Sciences - Office, Amenities, and Parking Ramp
 March 07, 2018 - UDC Informational Presentation

BIM 360://Exact Sciences/ES_Bldg 3_Architectural_2017.01.06_Central.rvt

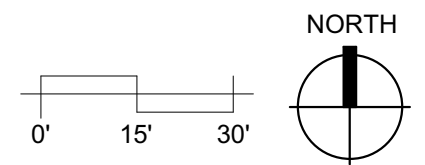


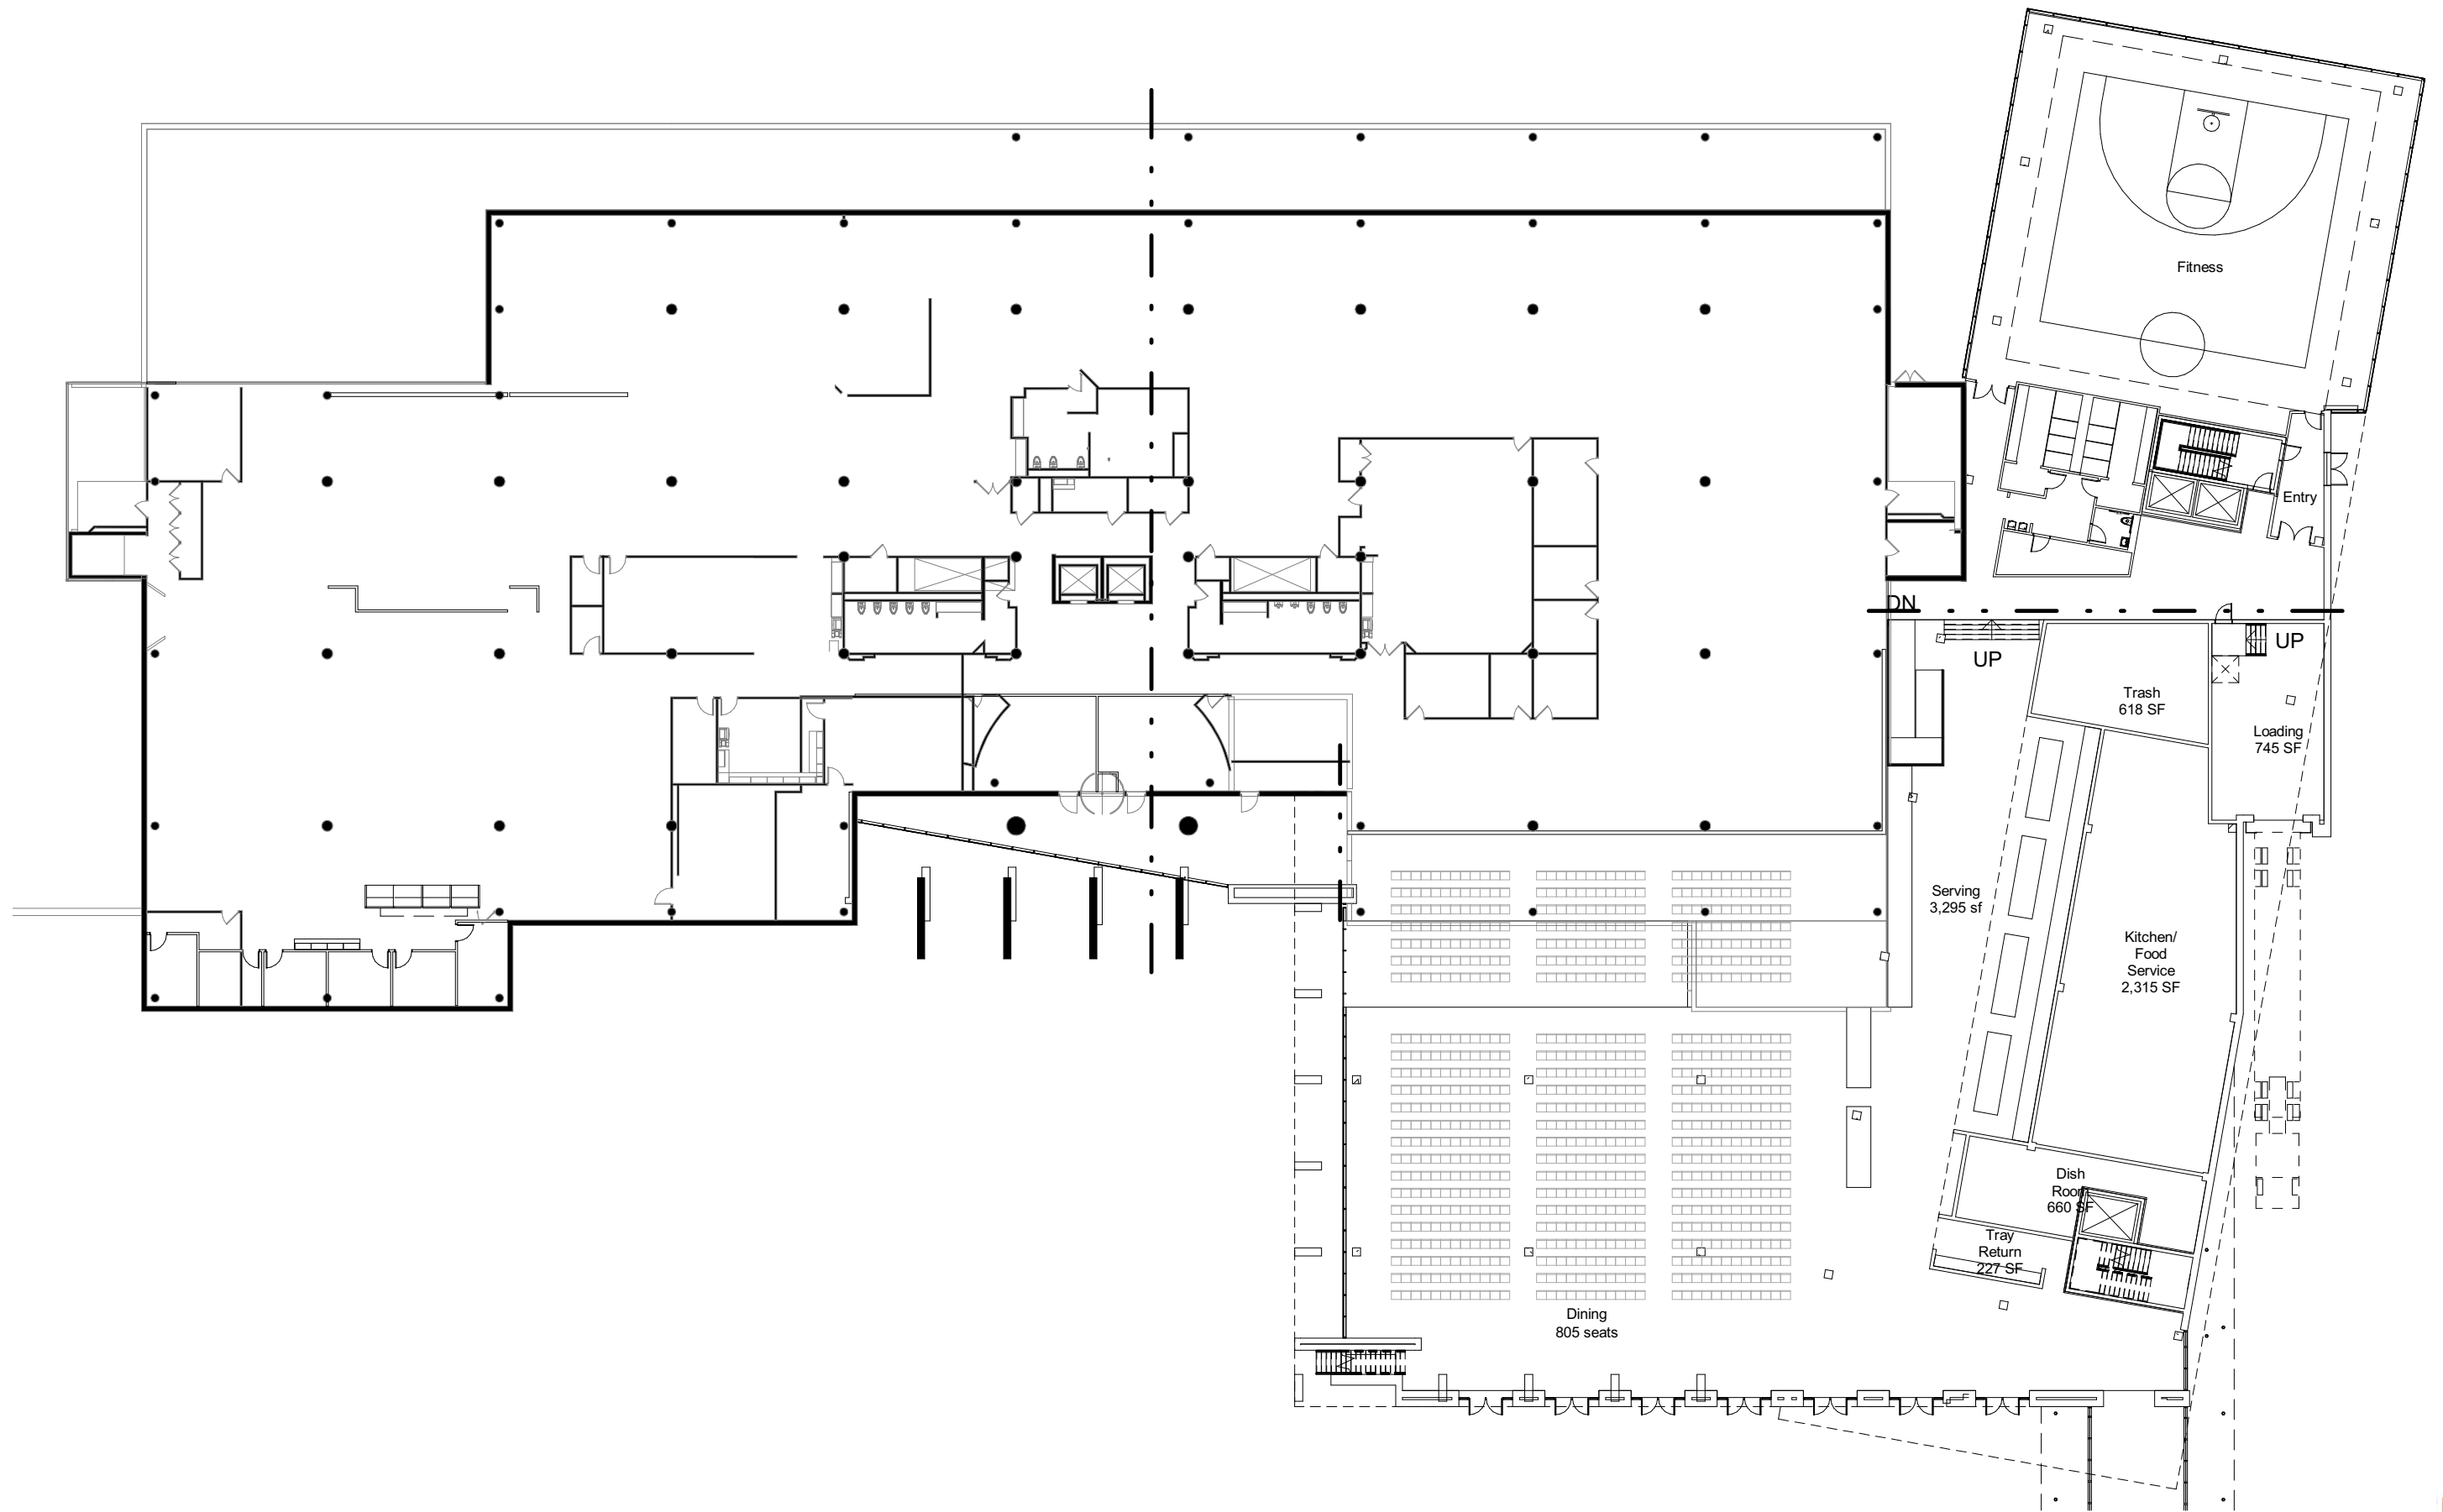


Schematic Plan - First Floor

Exact Sciences - Office, Amenities, and Parking Ramp
 March 07, 2018 - UDC Informational Presentation

BIM 360://Exact Sciences/ES_Bldg 3_Architectural_2017.01.06_Central.rvt

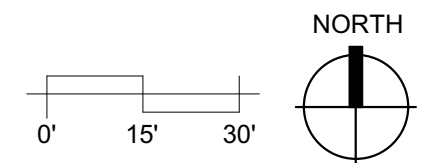


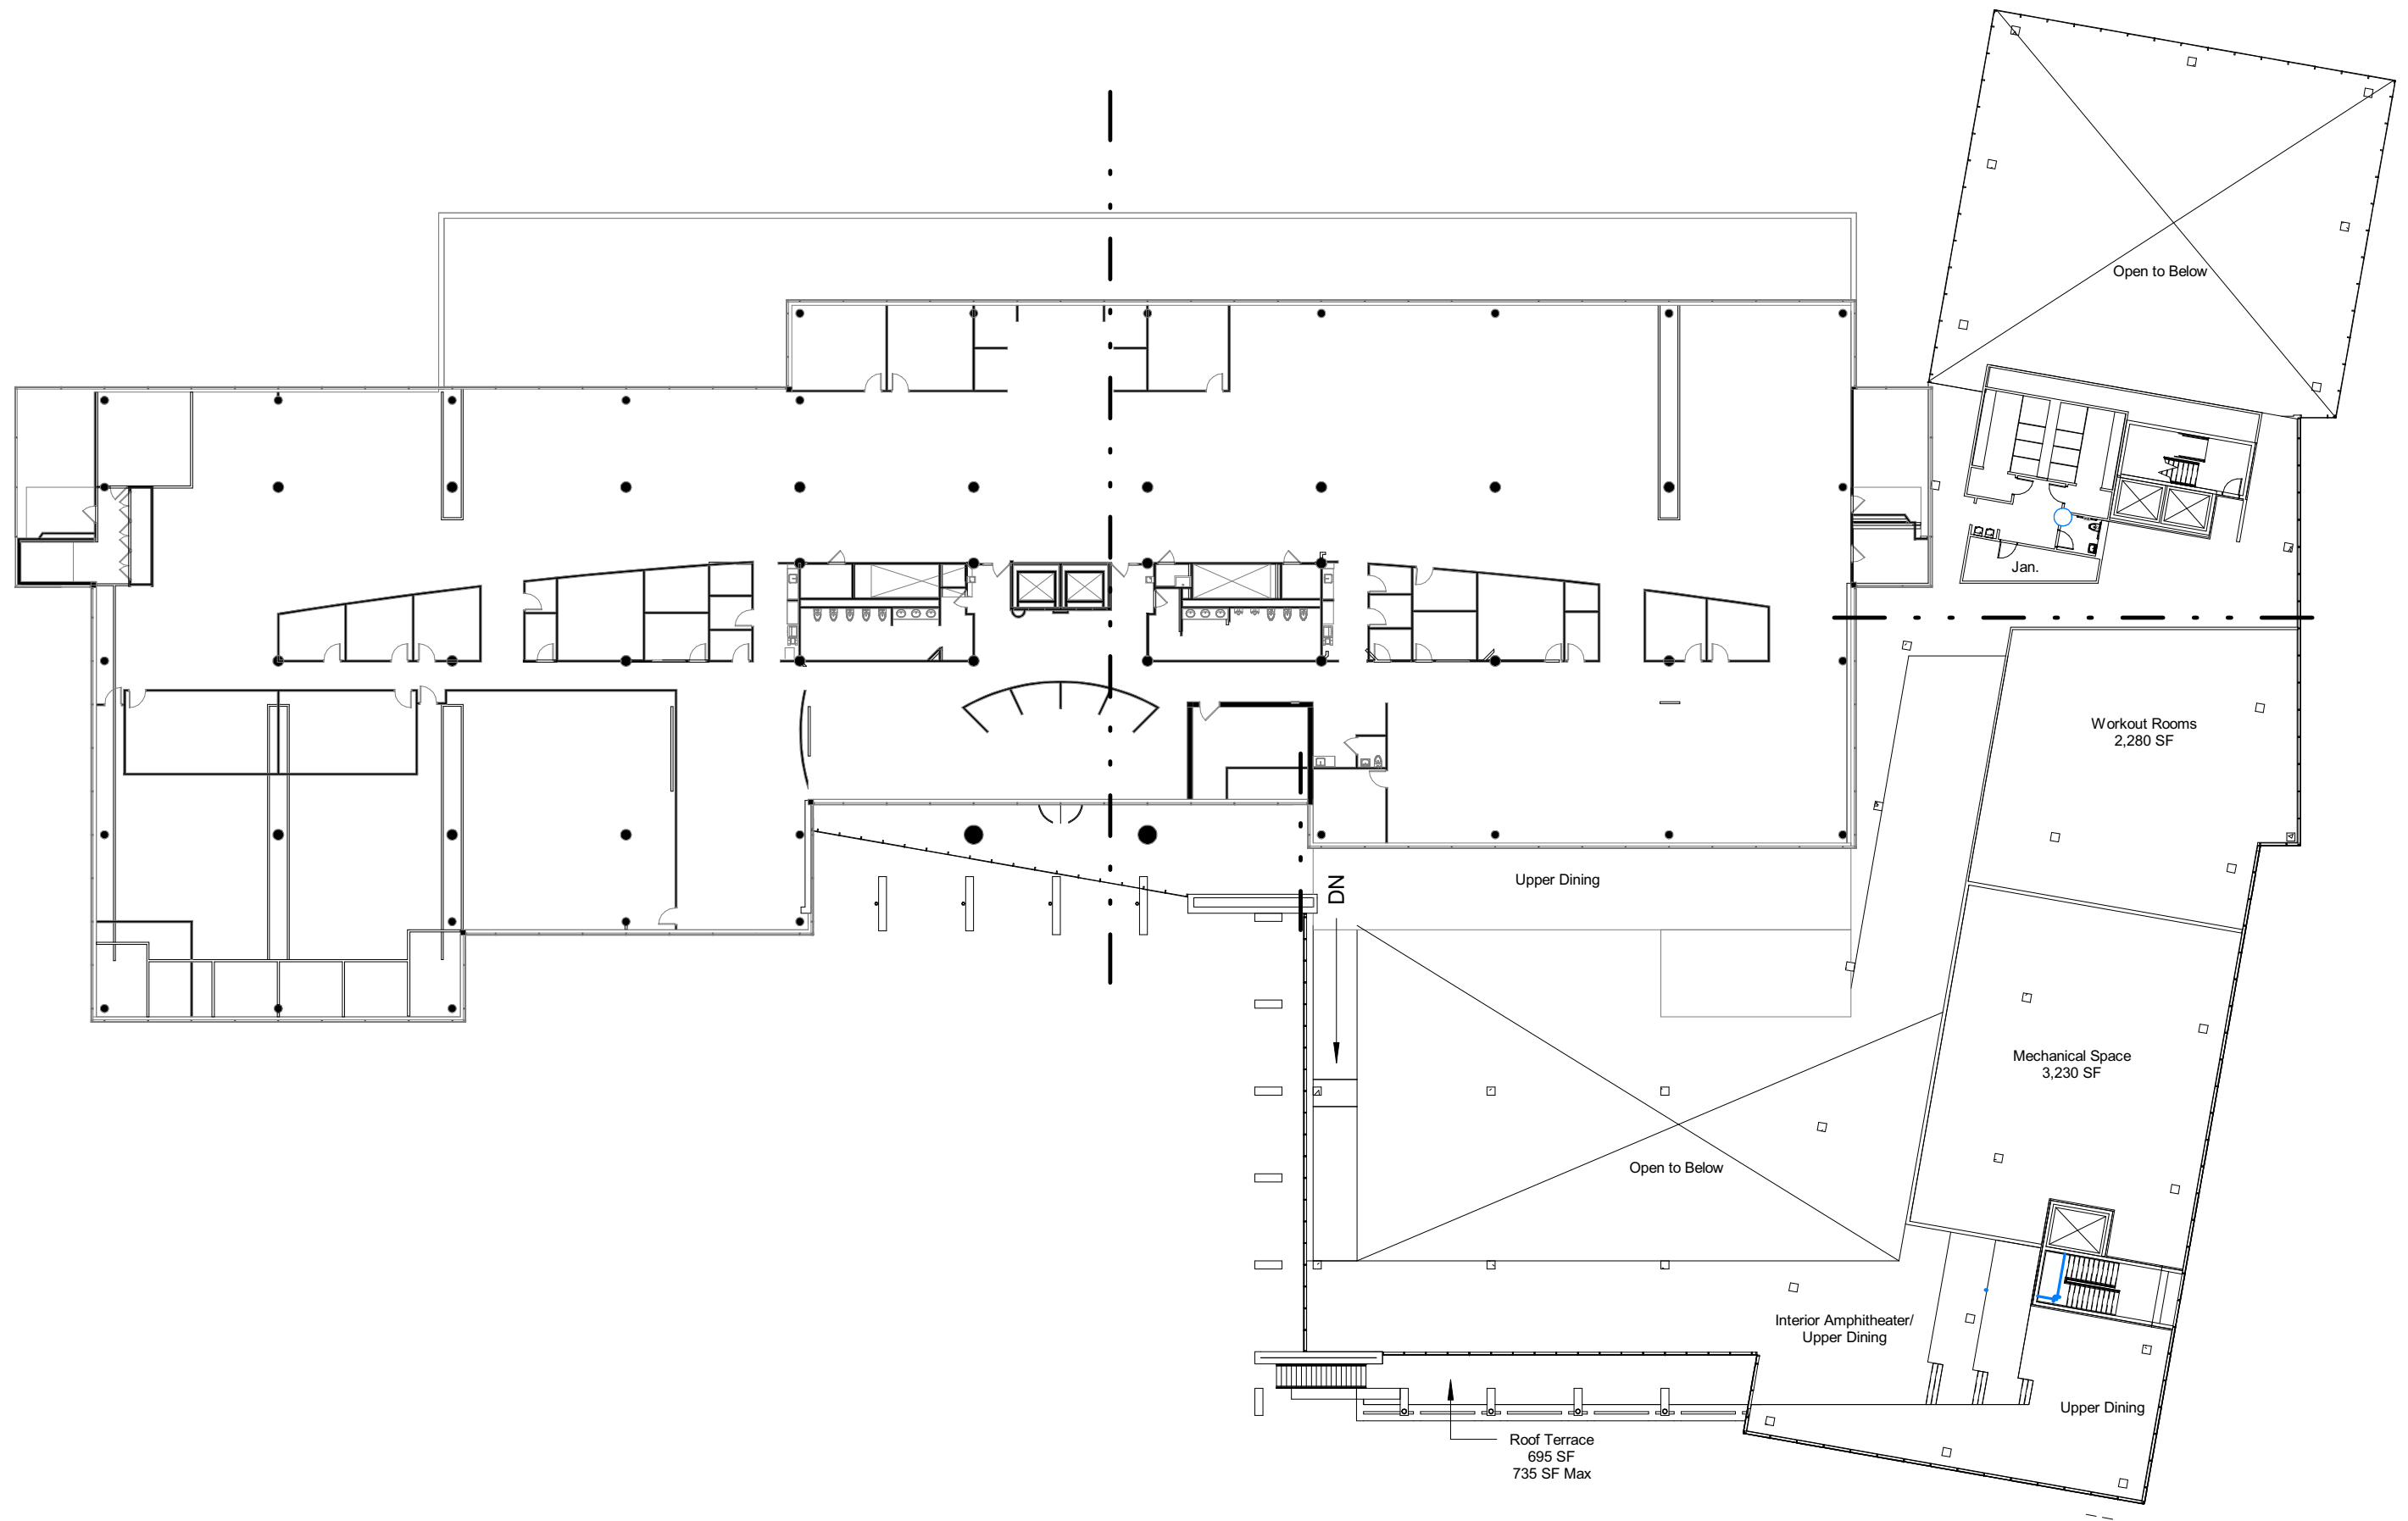


Schematic Plan - Second Floor

Exact Sciences - Office, Amenities, and Parking Ramp
 March 07, 2018 - UDC Informational Presentation

BIM 360://Exact Sciences/ES_Bldg 3_Architectural_2017.01.06_Central.rvt

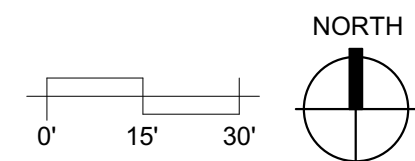


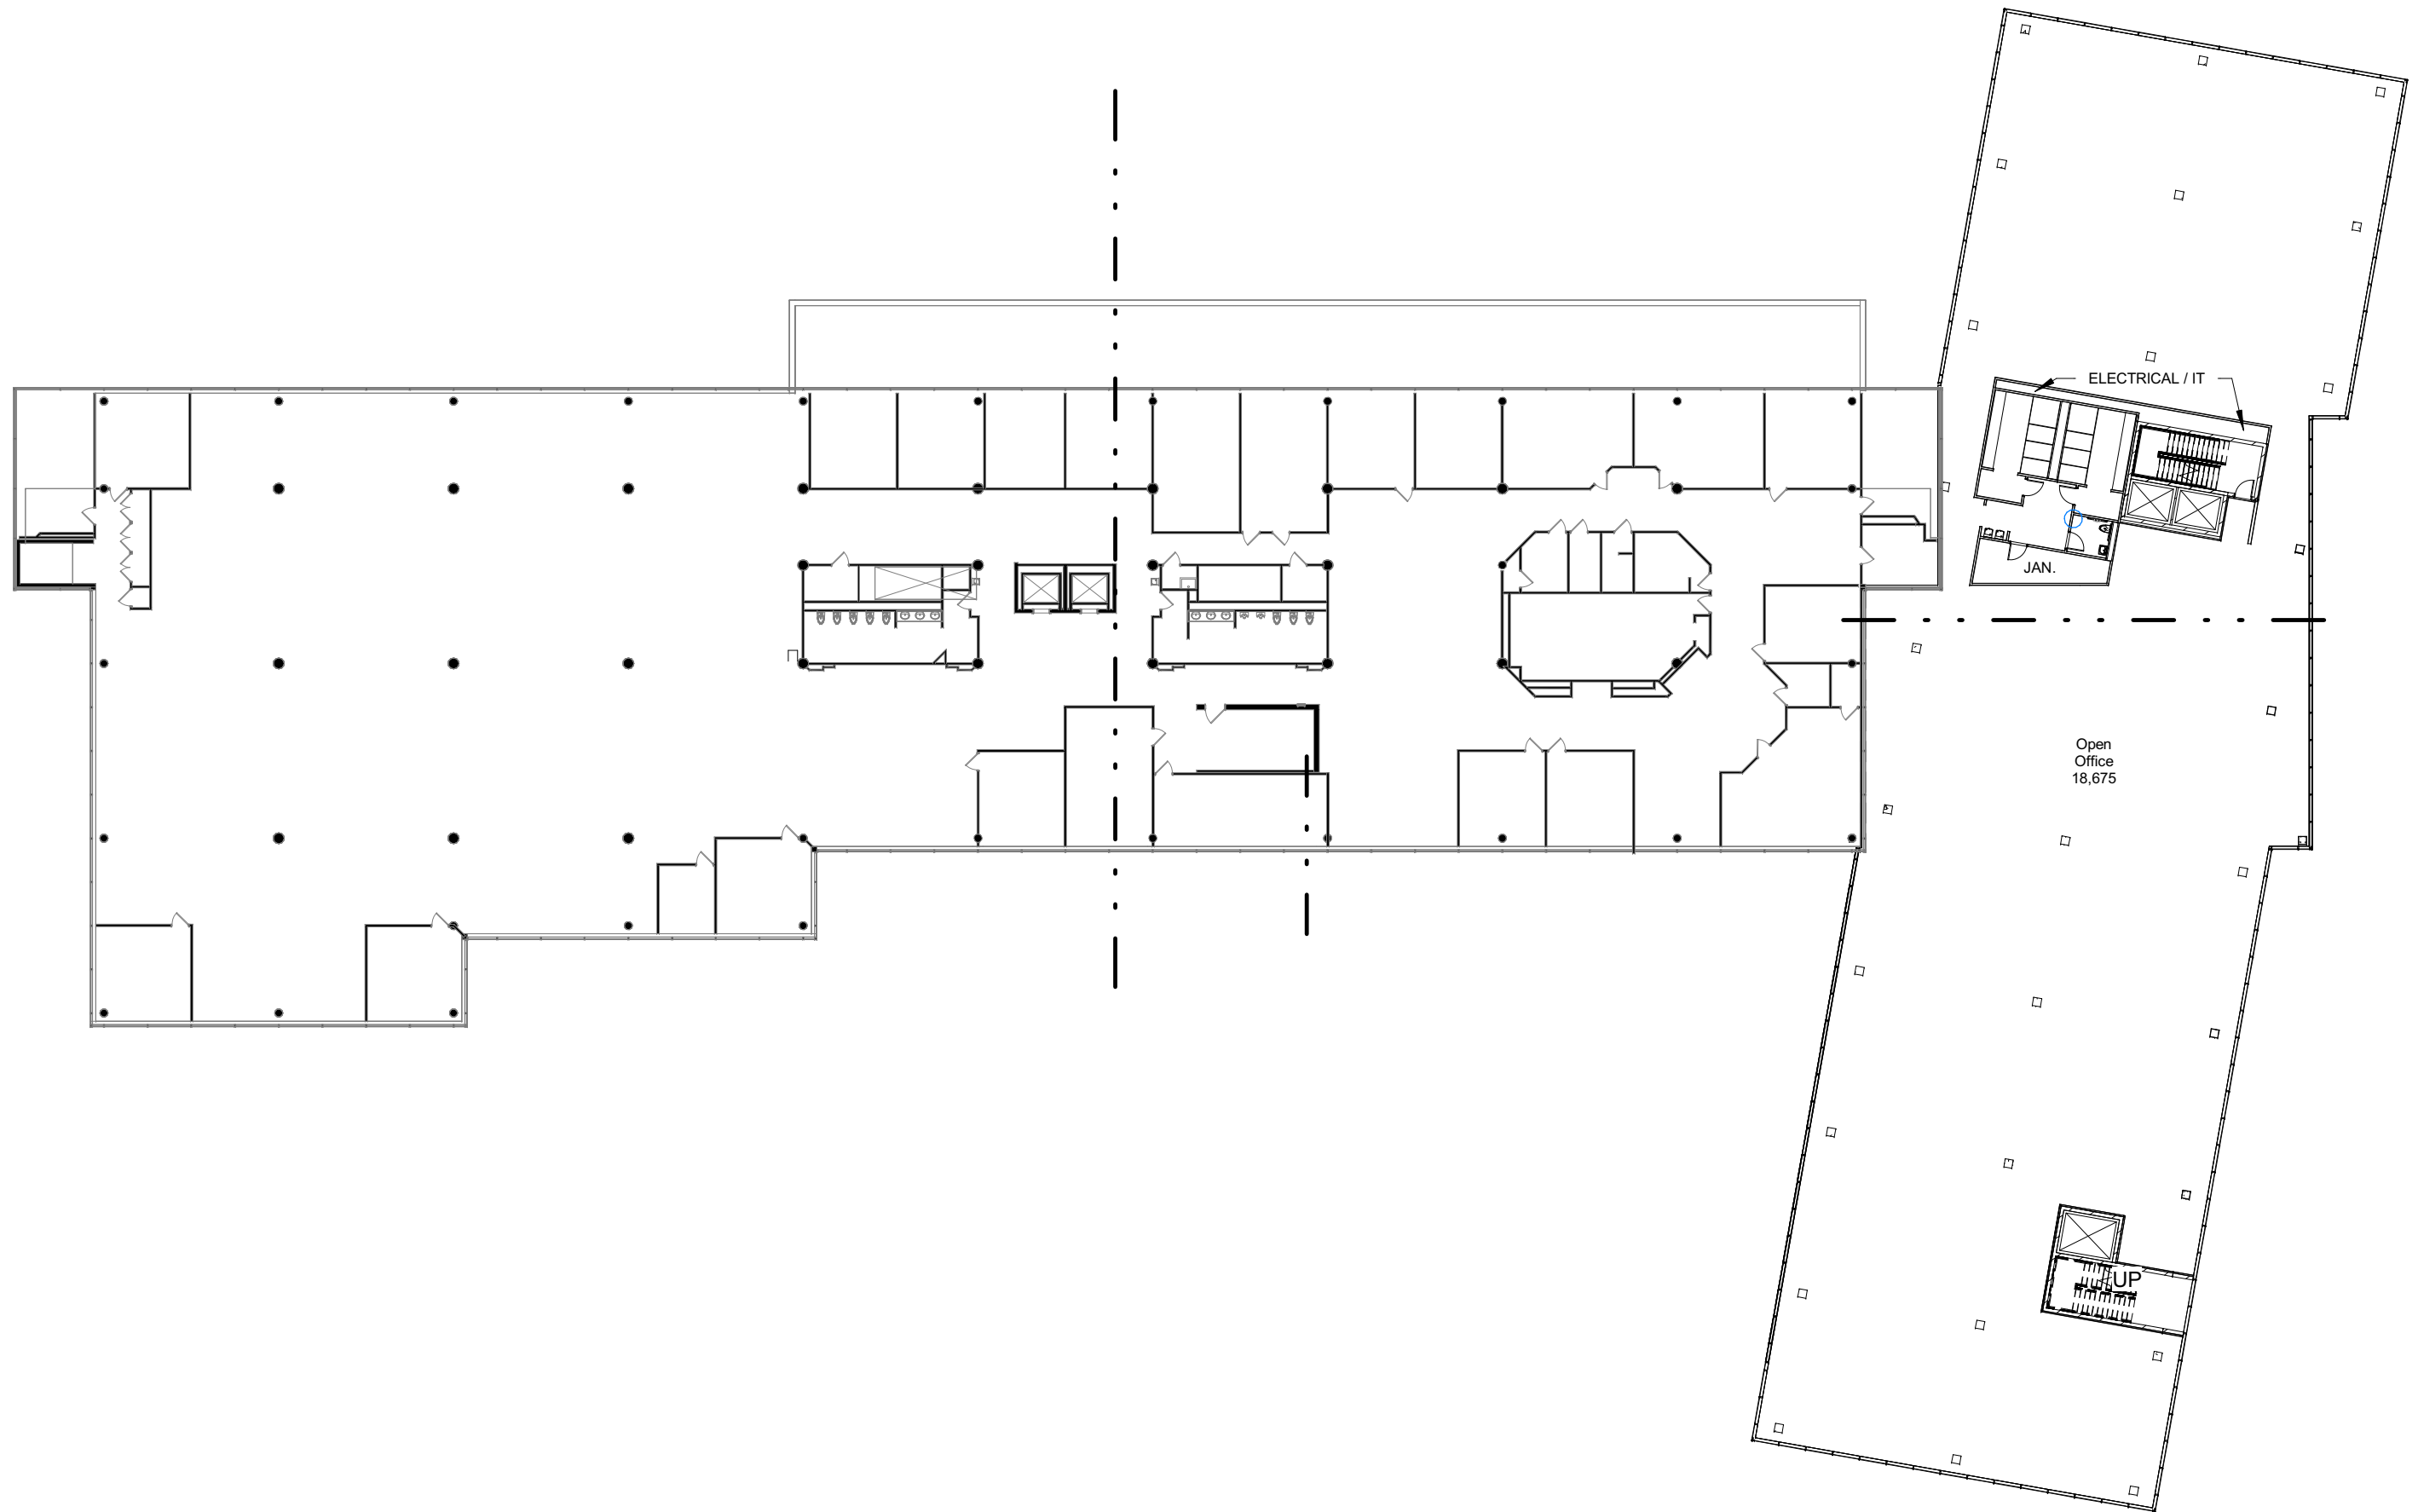


Schematic Plan - Third Floor

Exact Sciences - Office, Amenities, and Parking Ramp
 March 07, 2018 - UDC Informational Presentation

BIM 360://Exact Sciences/ES_Bldg 3_Architectural_2017.01.06_Central.rvt

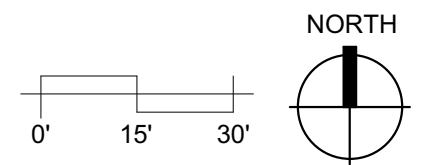


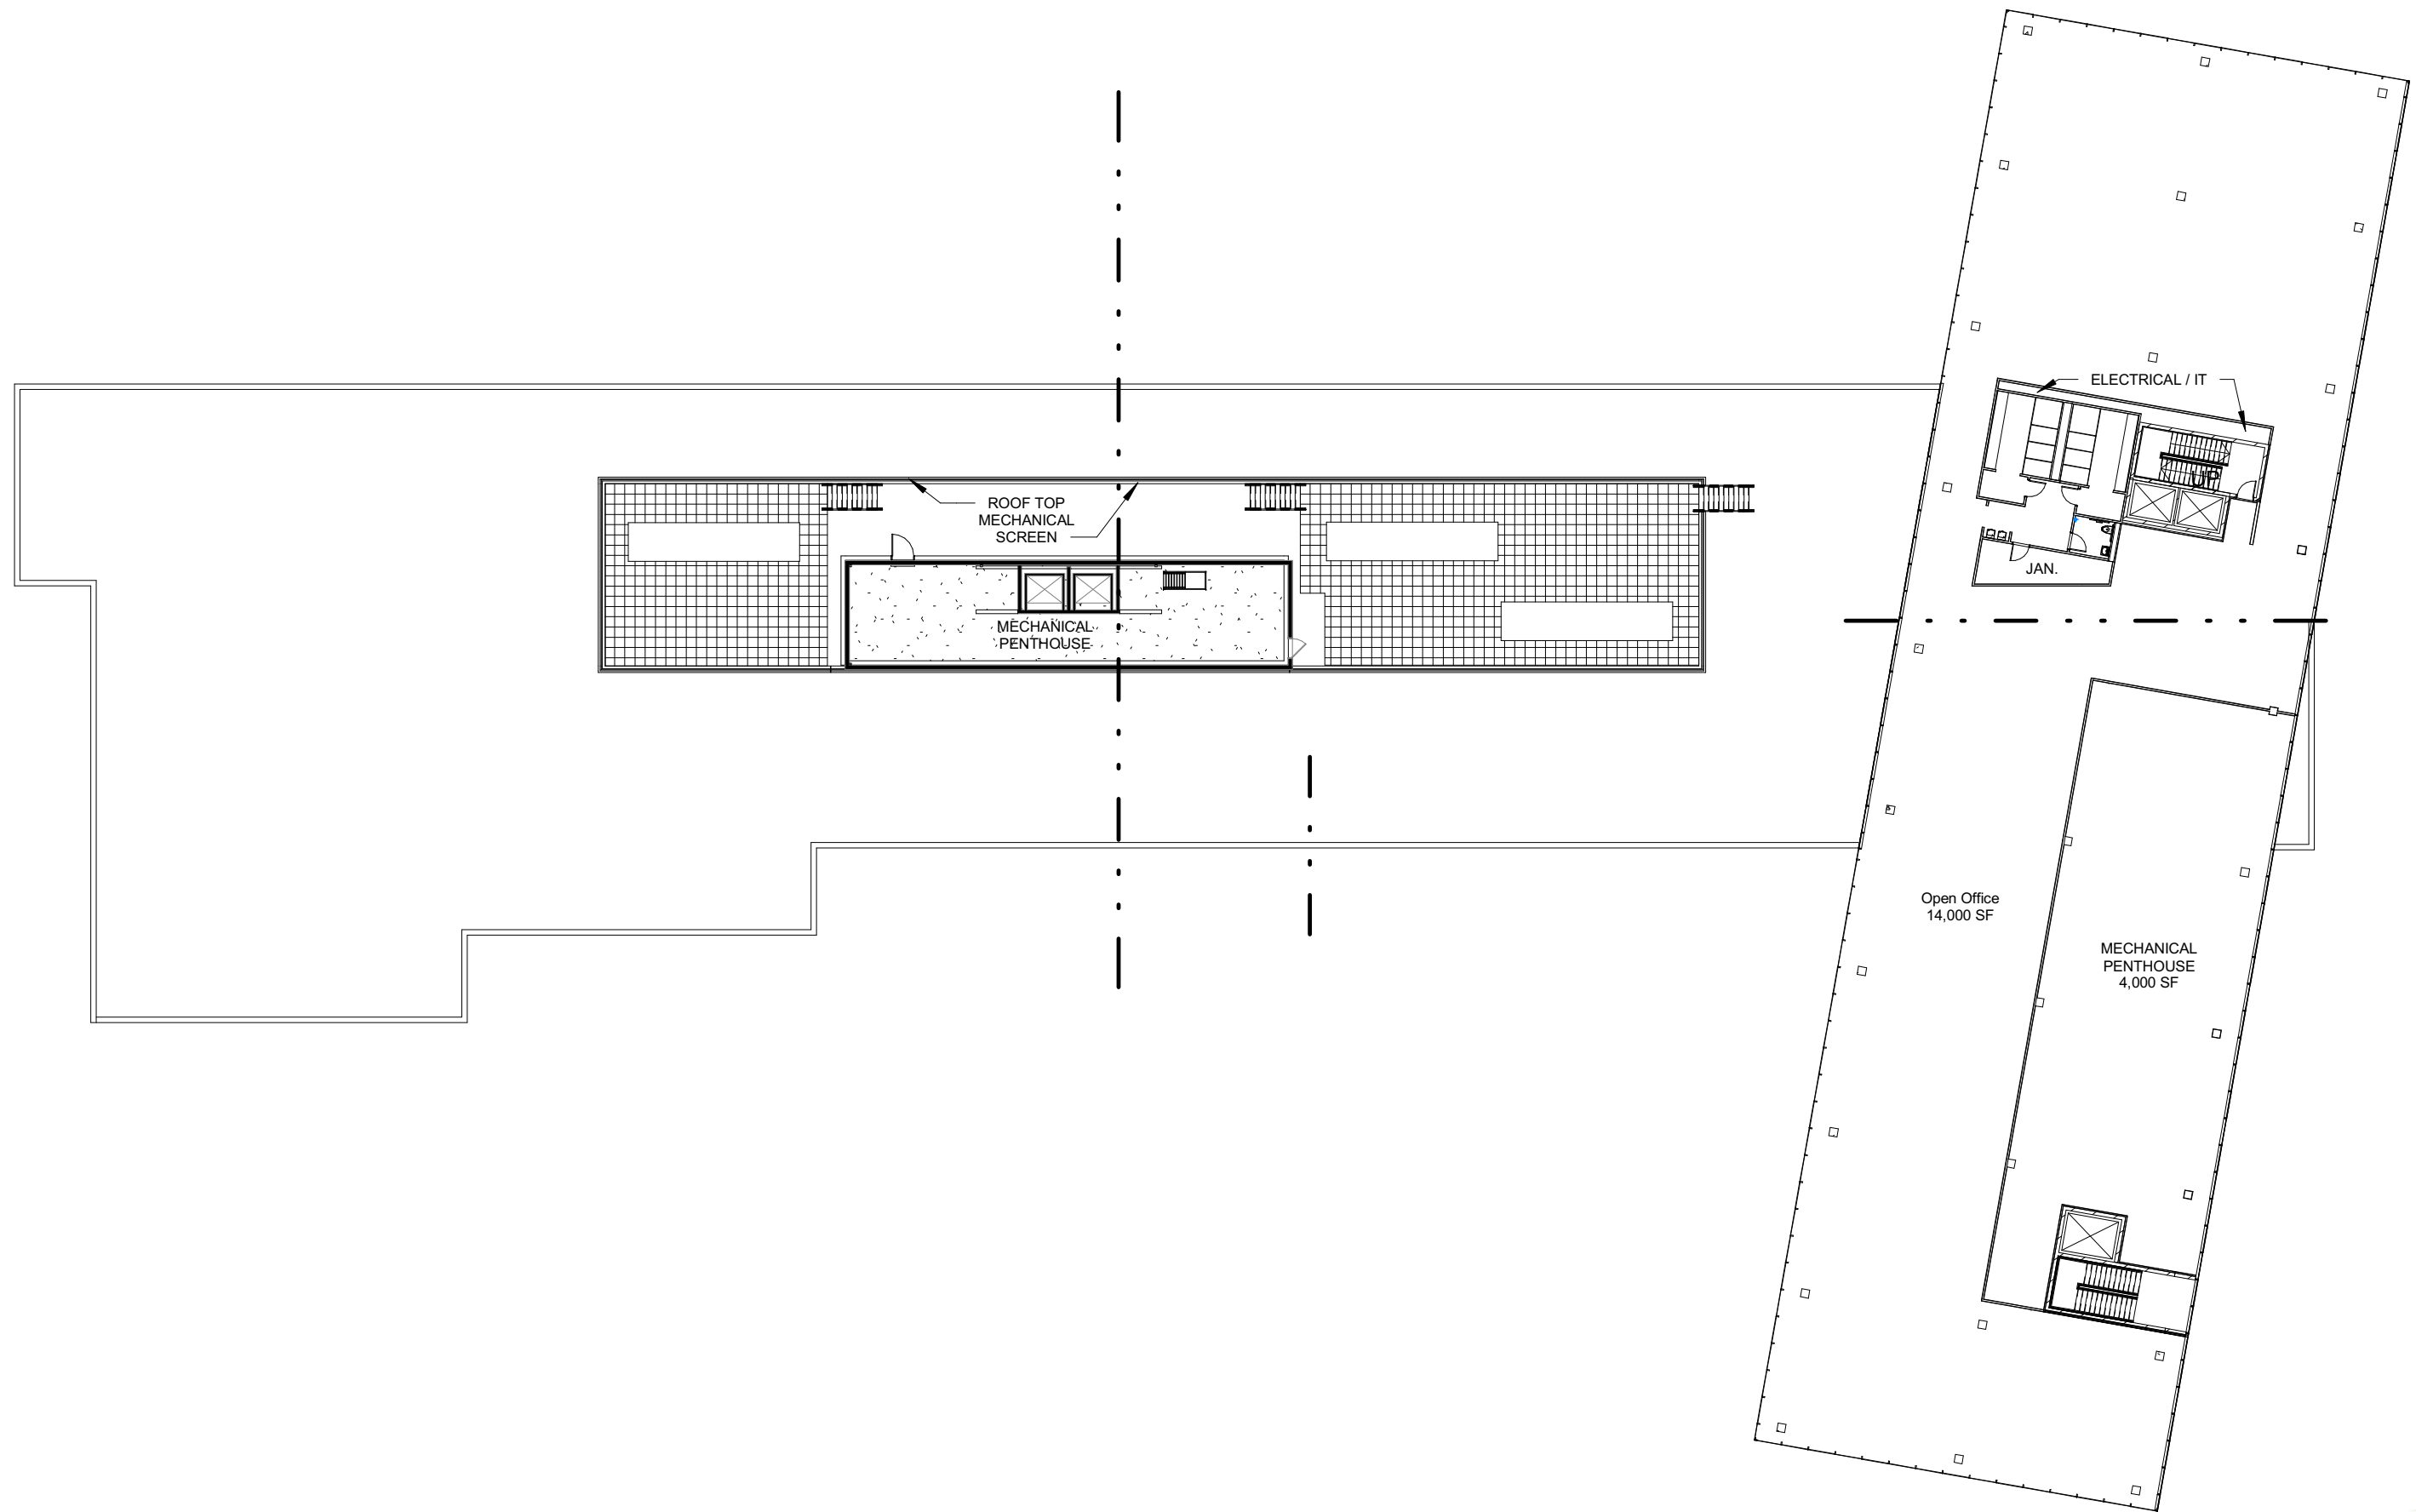

Schematic Plan - Fourth Floor

Exact Sciences - Office, Amenities, and Parking Ramp
 March 07, 2018 - UDC Informational Presentation

BIM 360://Exact Sciences/ES_Bldg 3_Architectural_2017.01.06_Central.rvt

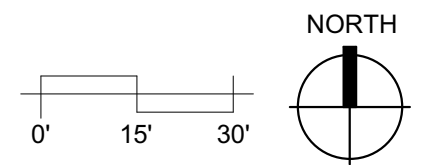



South Perspective 01

Exact Sciences - Office, Amenities, and Parking Ramp
March 07, 2018 - UDC Informational Presentation


BIM 360://Exact Sciences/ES_Bldg 3_Architectural_2017.01.06_Central.rvt



West Perspective

Exact Sciences - Office, Amenities, and Parking Ramp
March 07, 2018 - UDC Informational Presentation




BIM 360://Exact Sciences/ES_Bldg 3_Architectural_2017.01.06_Central.rvt

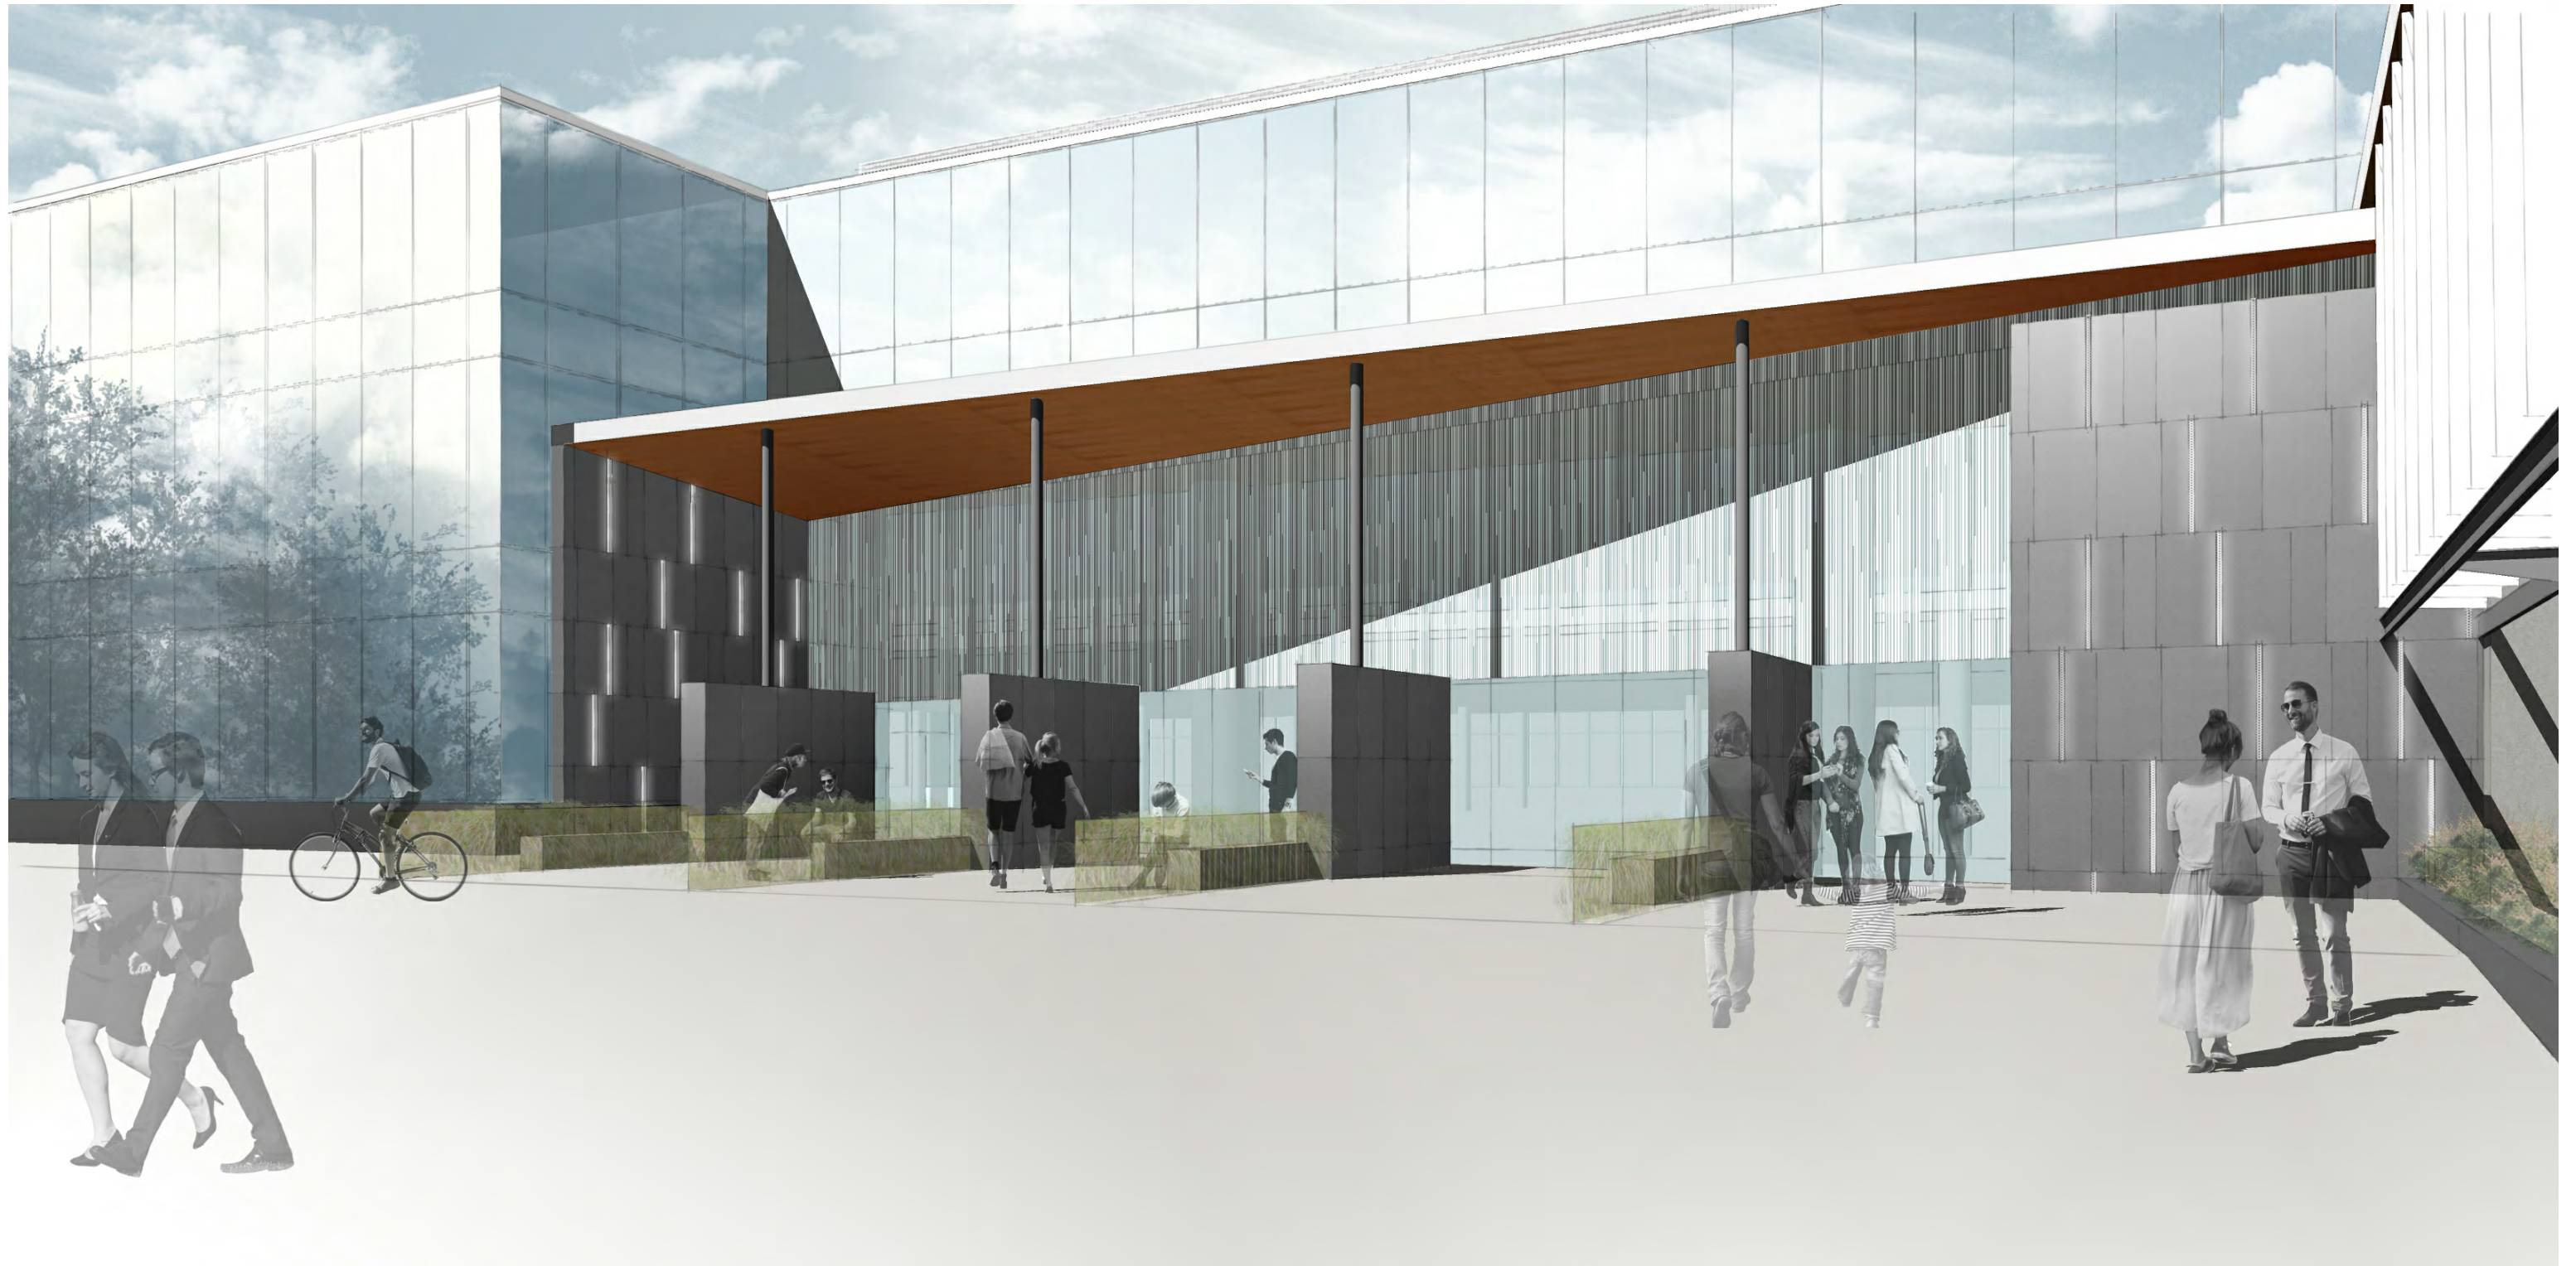

South Perspective 02

Exact Sciences - Office, Amenities, and Parking Ramp
March 07, 2018 - UDC Informational Presentation

BIM 360://Exact Sciences/ES_Bldg 3_Architectural_2017.01.06_Central.rvt

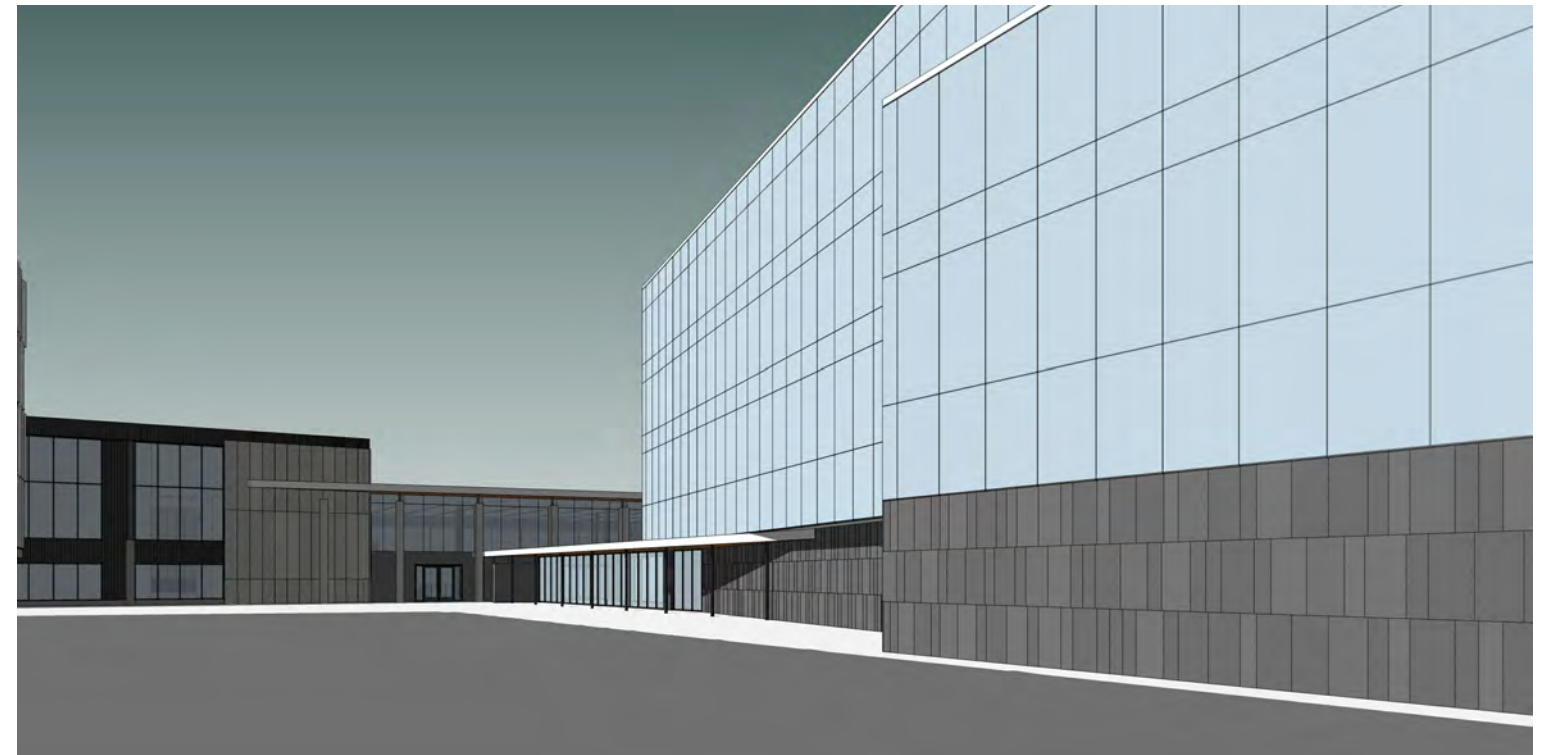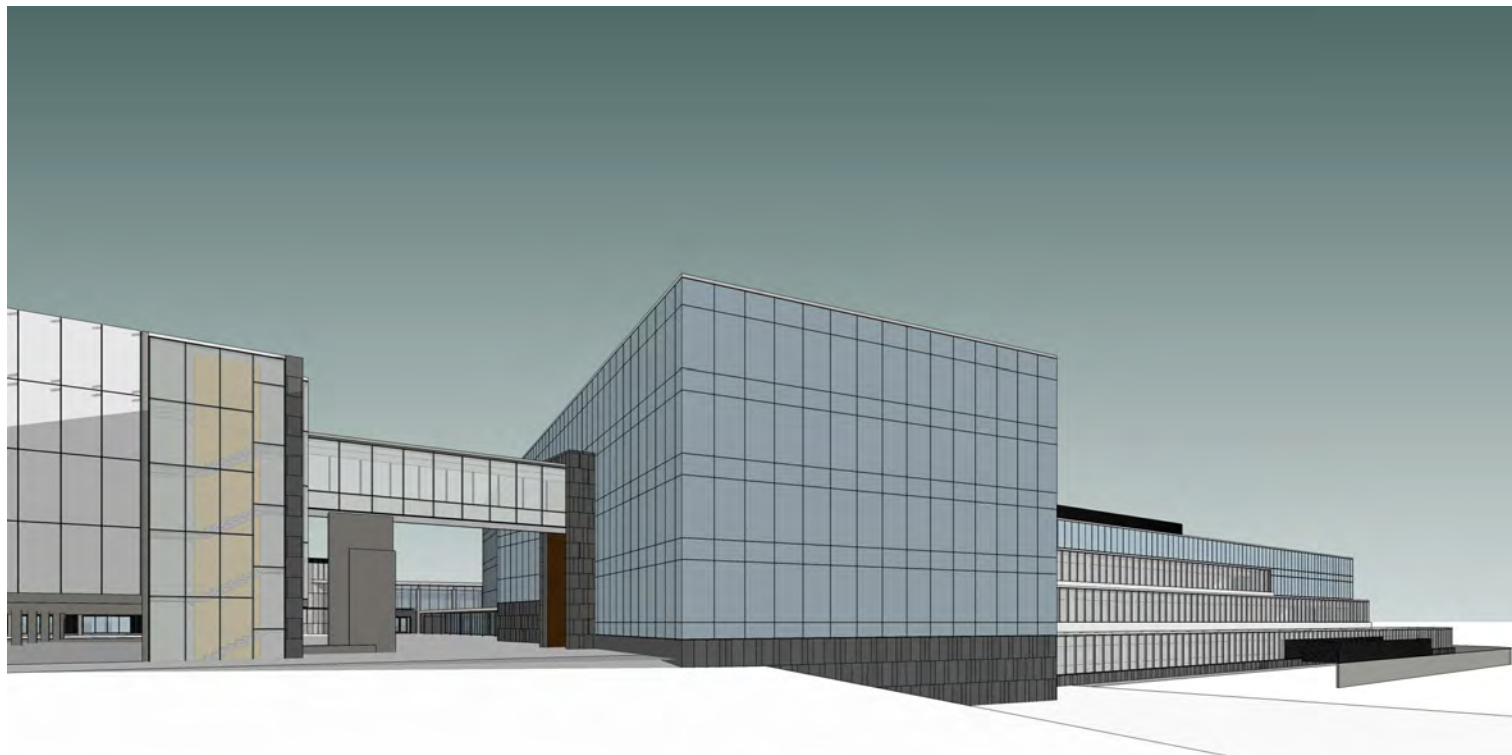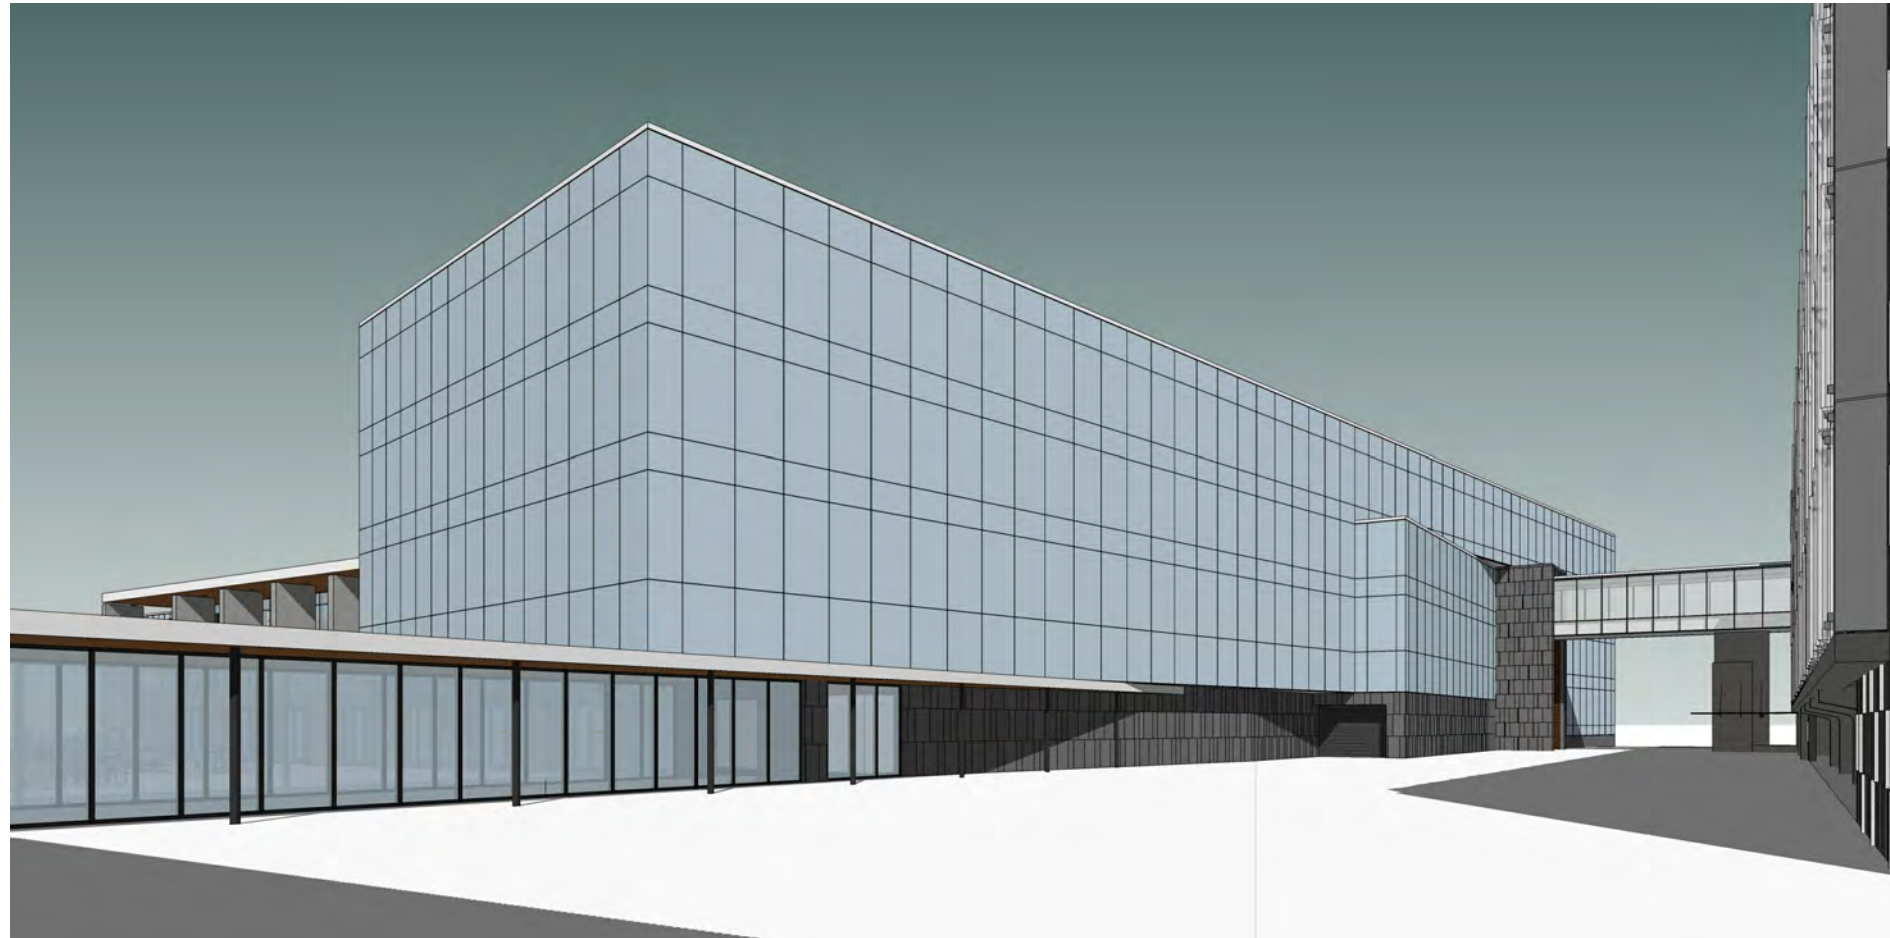

Schematic Perspectives

Exact Sciences - Office, Amenities, and Parking Ramp
March 07, 2018 - UDC Informational Presentation

BIM 360://Exact Sciences/ES_Bldg 3_Architectural_2017.01.06_Central.rvt



Exterior Re-Clad



North West Perspective

1 Exact Lane - Exterior Re-Clad
March 07, 2018 - UDC Informational Presentation

C:\Users\andrew\Documents\EX- Existing Building Re-Clad-Central_andrew@potterlawson.com.rvt




North West Perspective - Frit Pattern

1 Exact Lane - Exterior Re-Clad

March 07, 2018 - UDC Informational Presentation

C:\Users\andrew\Documents\EX- Existing Building Re-Clad-Central_andrew@potterlawson.com.rvt

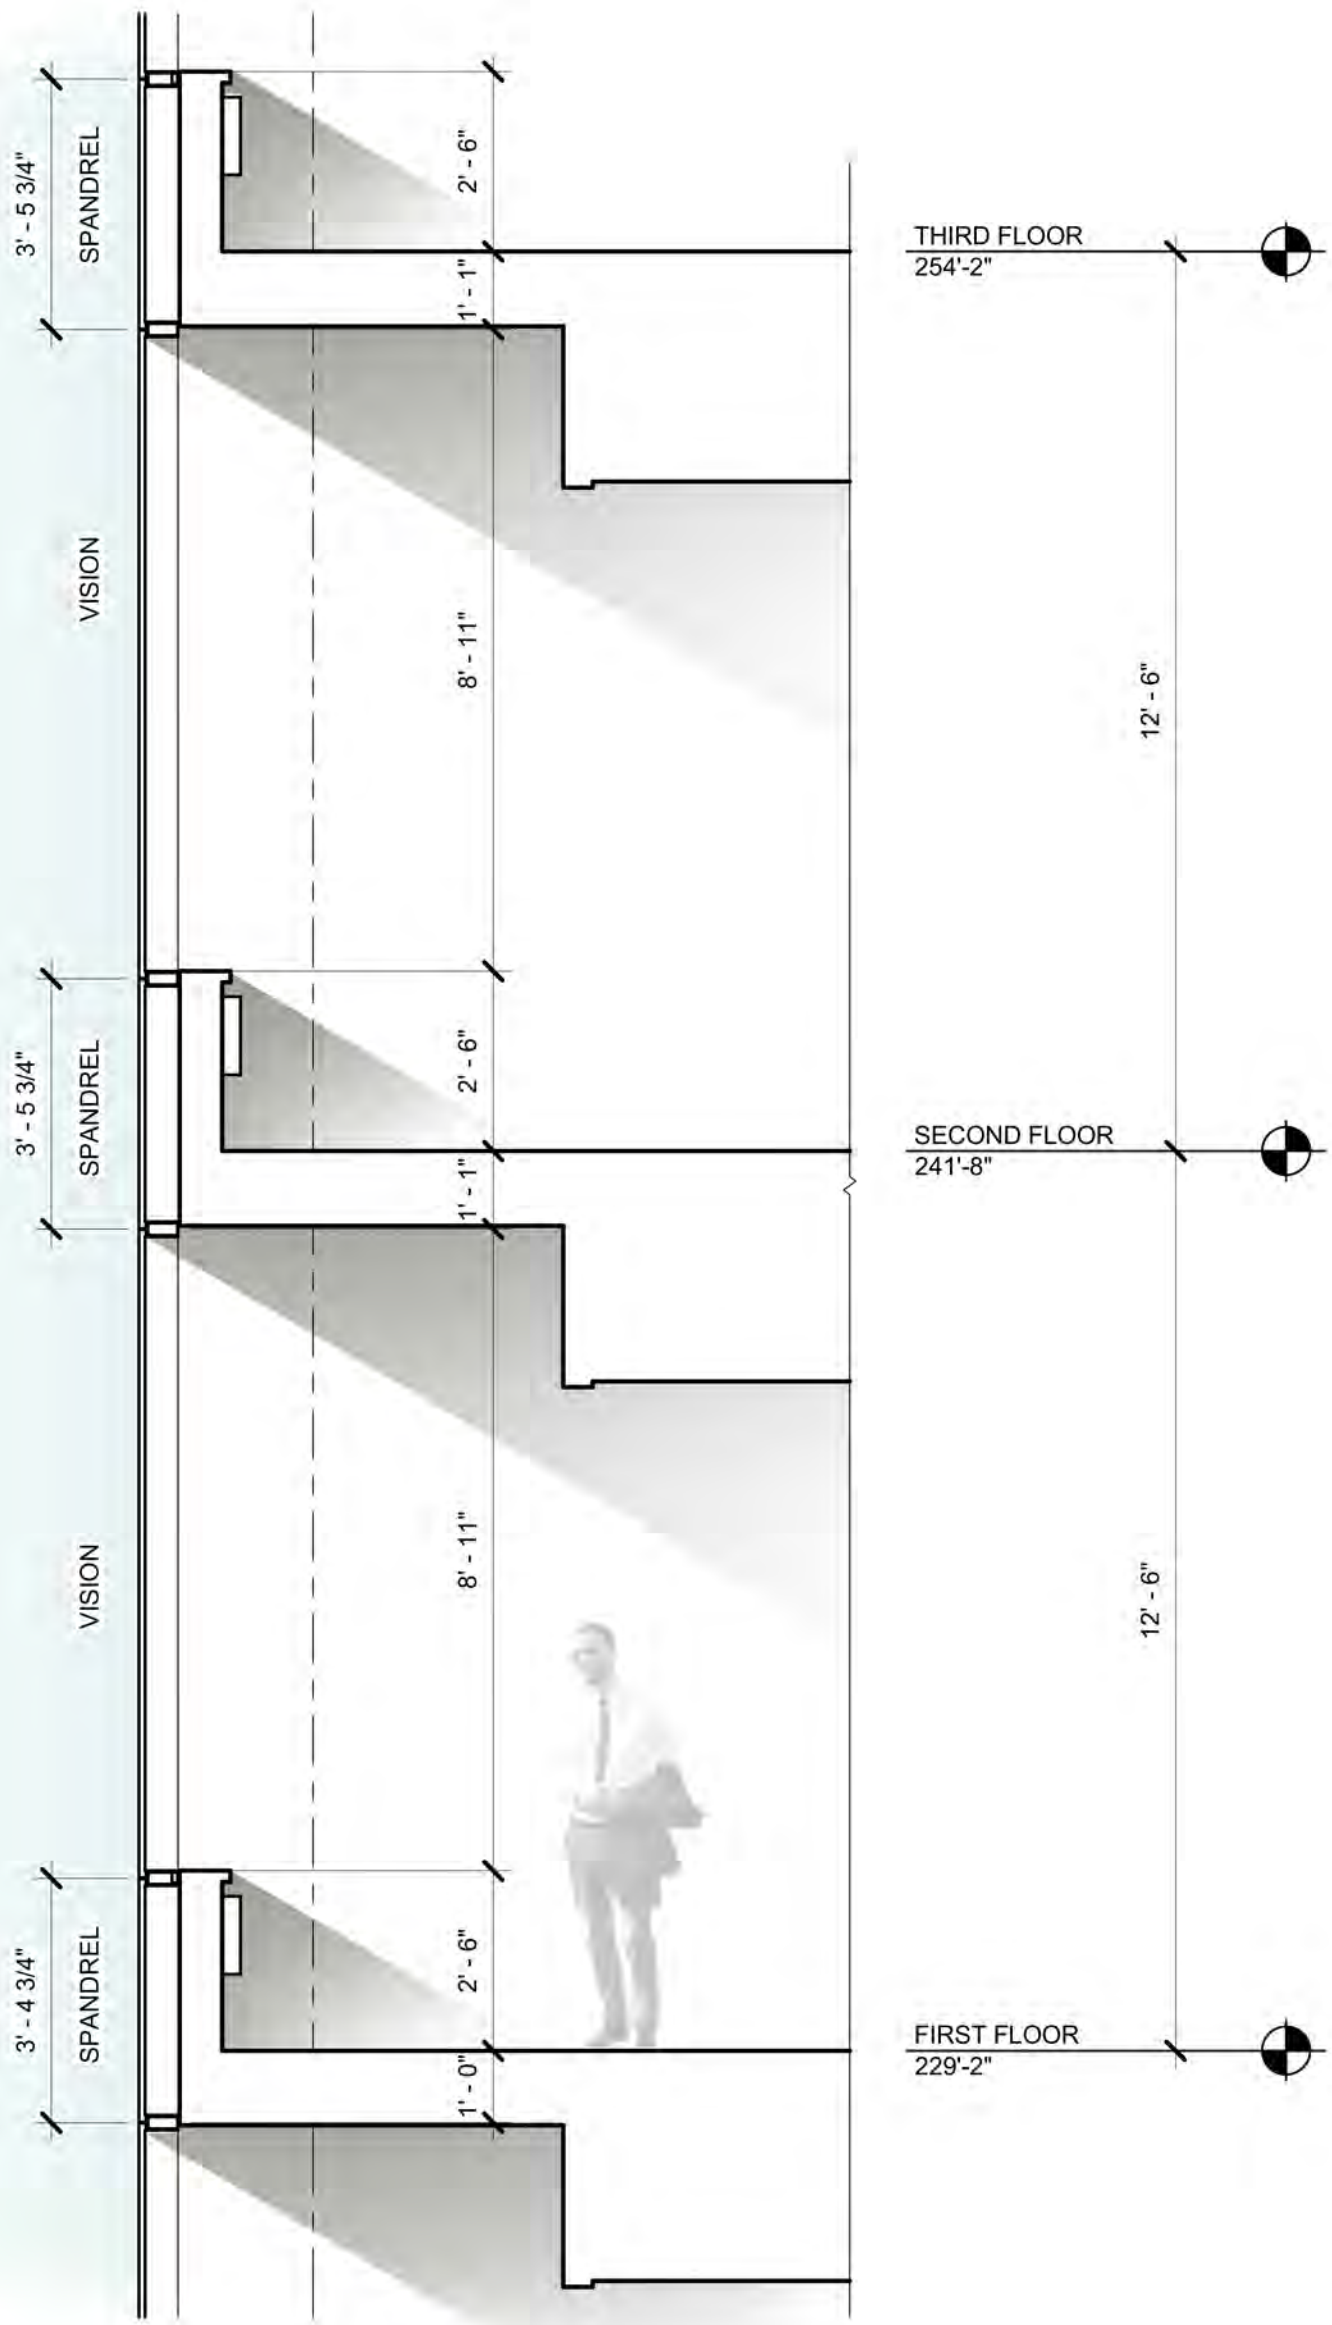

Schematic Wall Section


1 Exact Lane - Exterior Re-Clad
 March 07, 2018

C:\Users\andrew\Documents\EX- Existing Building Re-Clad-Central_andrew@potterlawson.com.rvt

Parking Garage



Success by Design

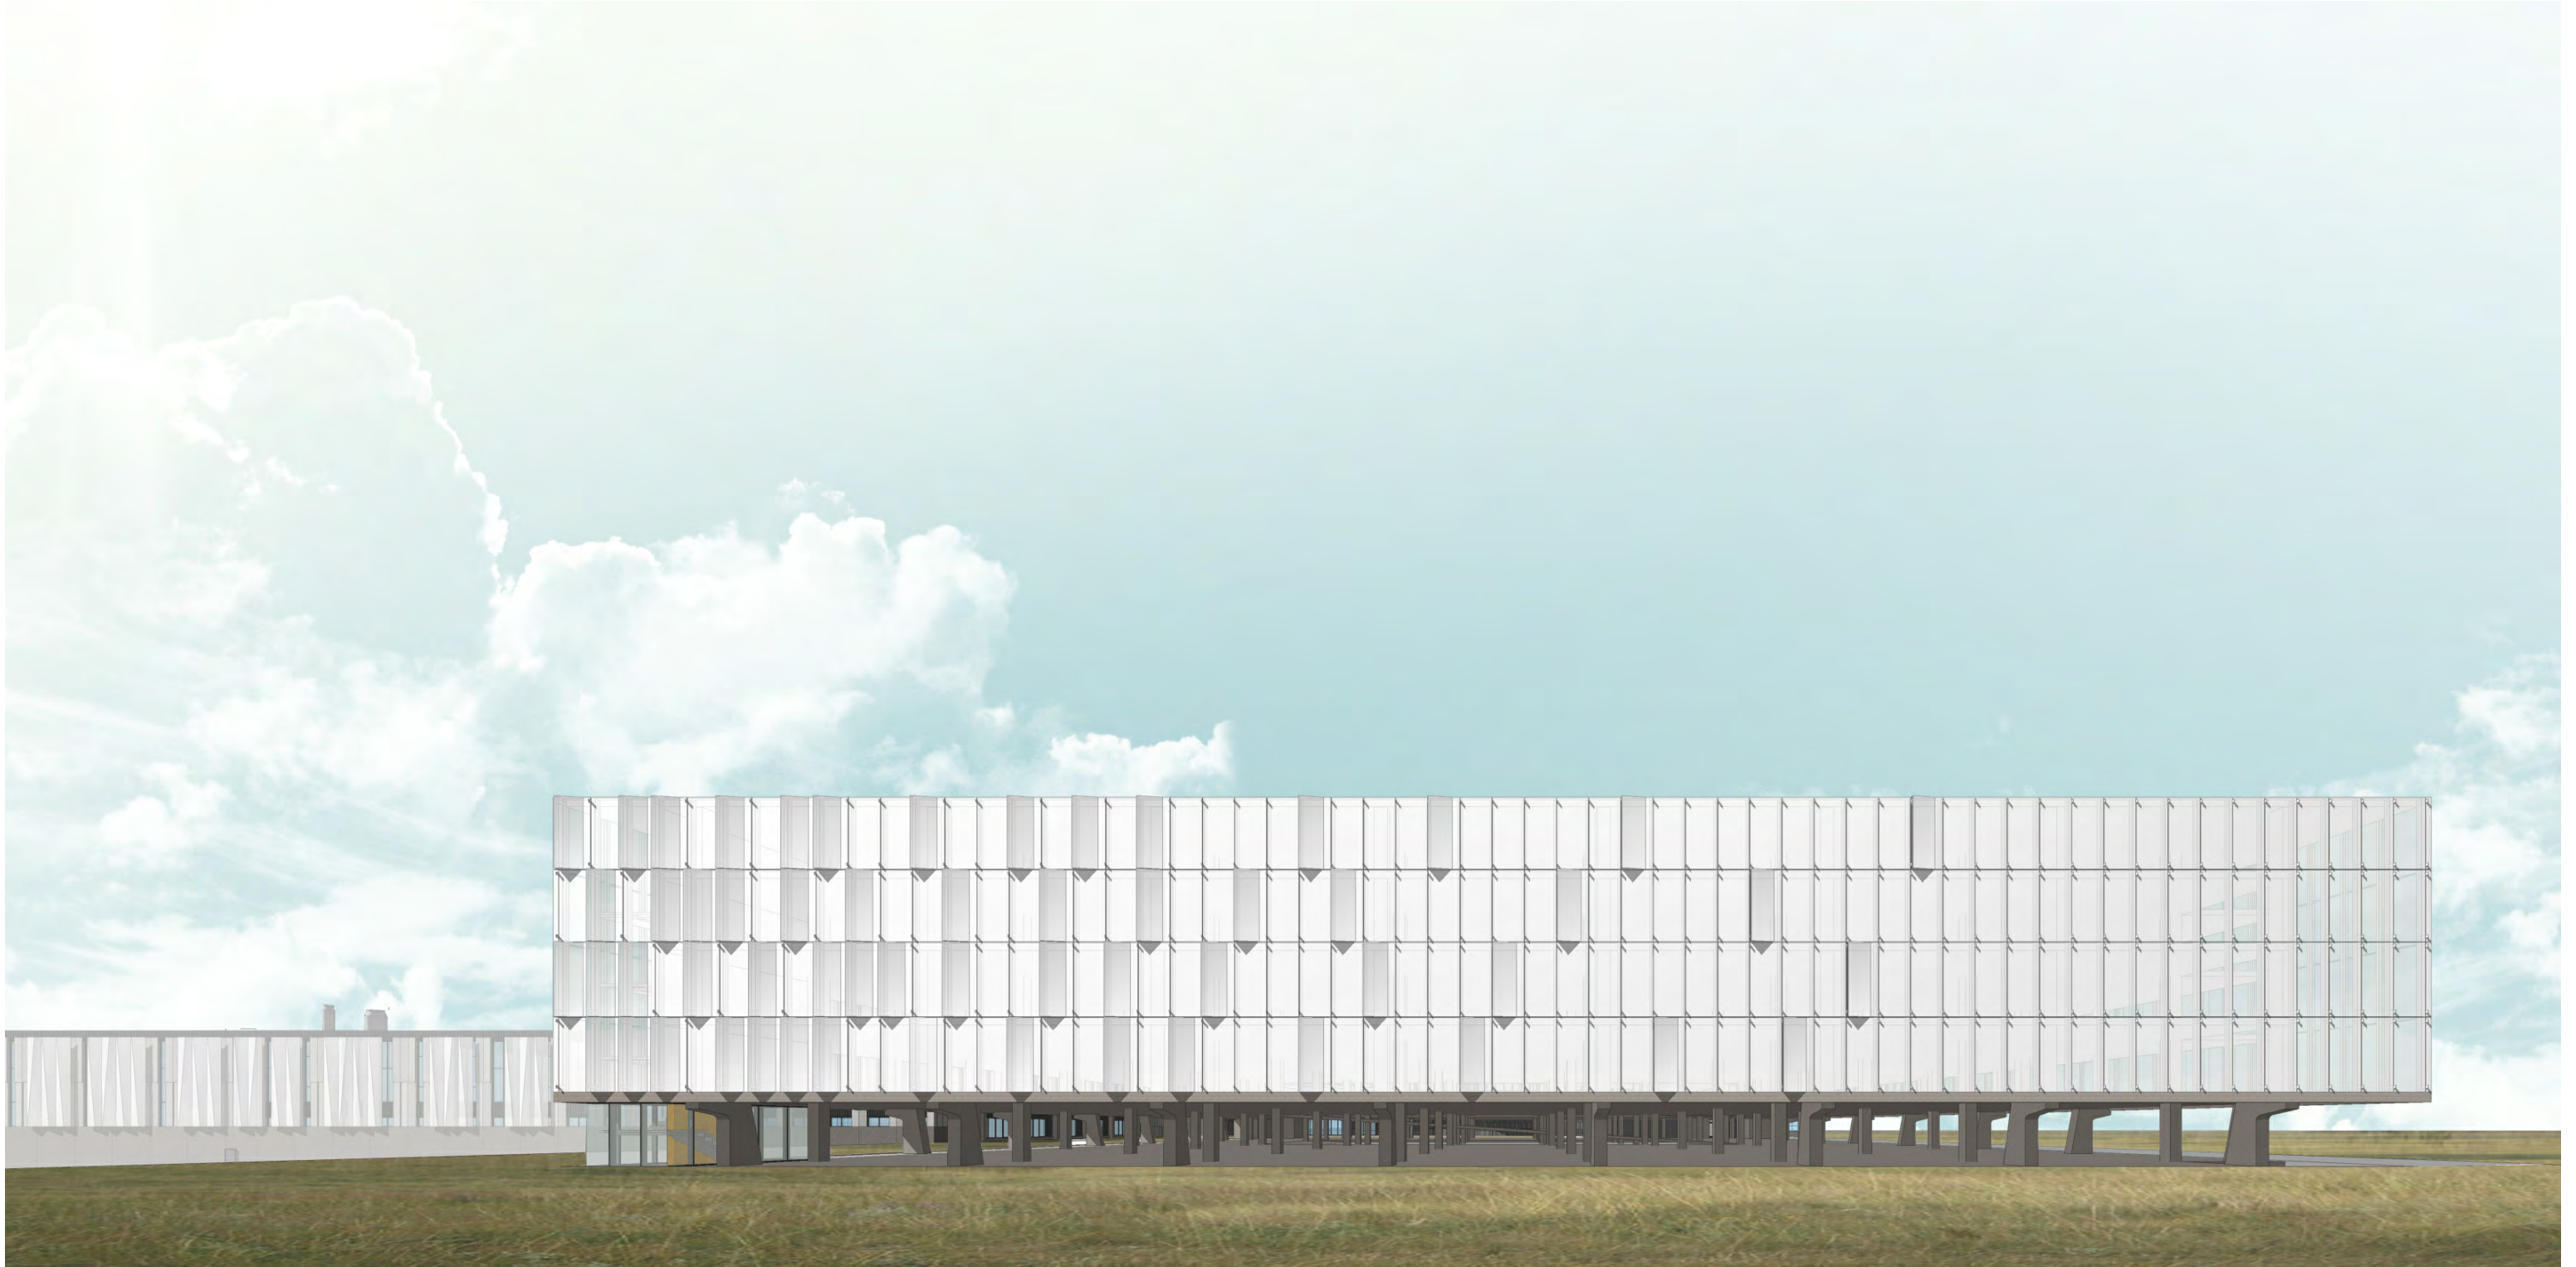

East Perspective

Building 4 - Parking Garage

March 07, 2018 - UDC Informational Presentation

P:\2017\2017.01.09\03 Production\RevitModel\2017.01.09 Building 4 - Parking Garage.rvt




South East Perspective

Building 4 - Parking Garage

March 07, 2018 - UDC Informational Presentation

P:\2017\2017.01.09\03 Production\RevitModel\2017.01.09 Building 4 - Parking Garage.rvt

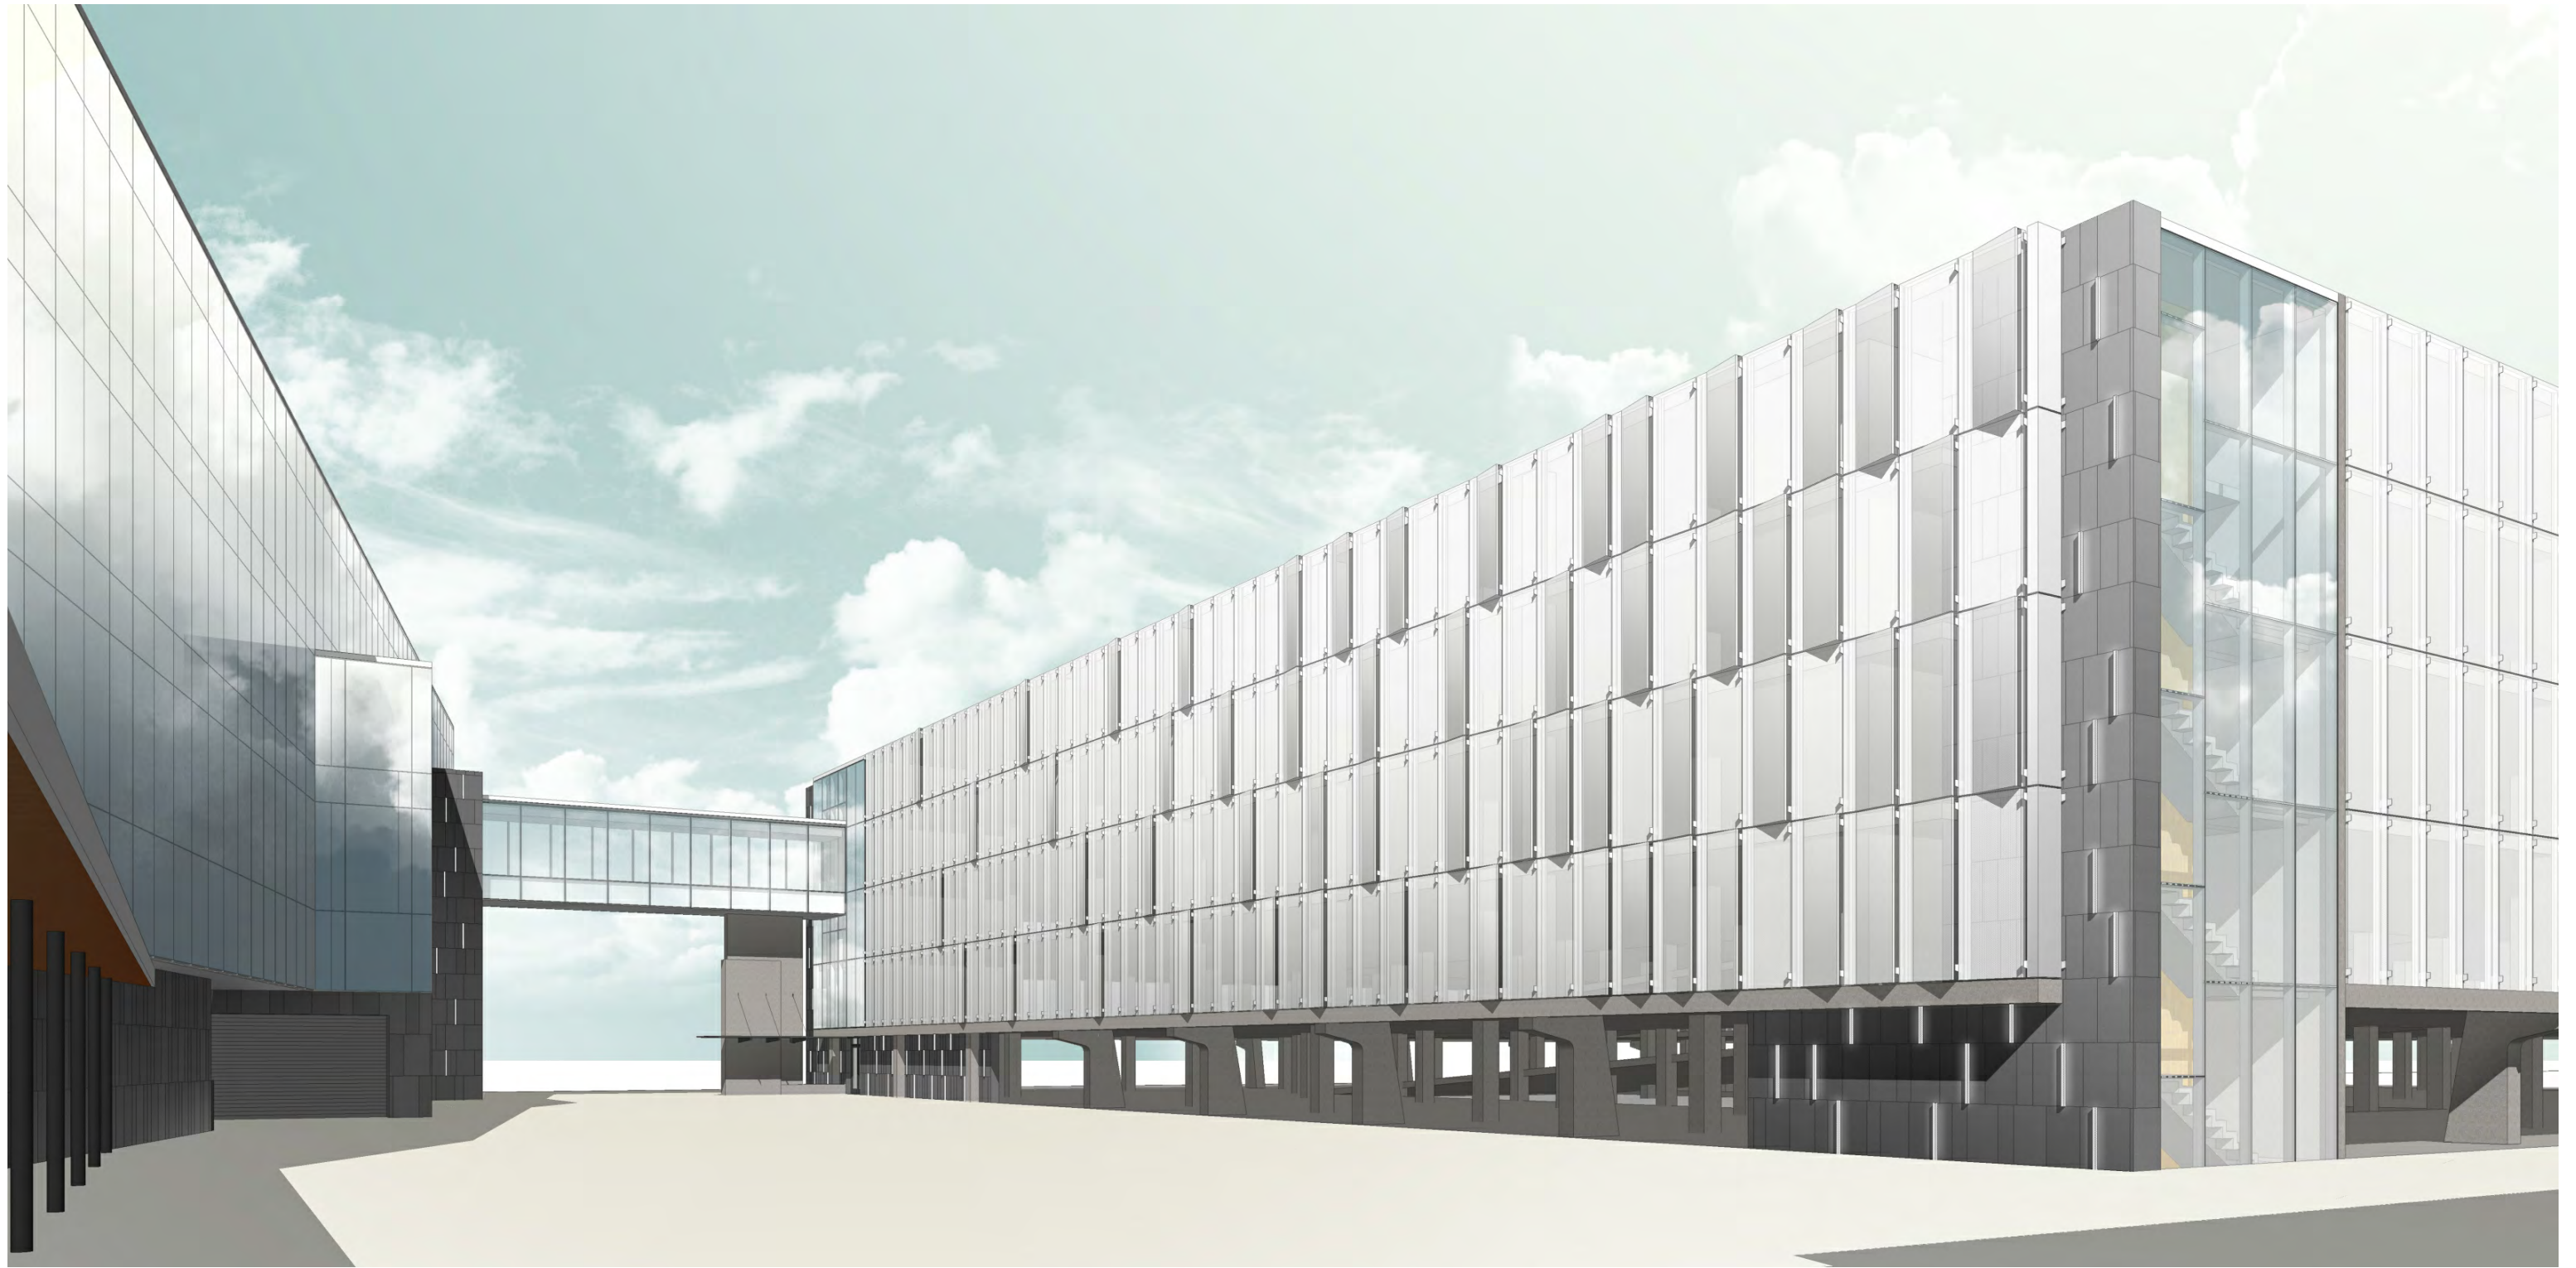


South West Perspective

Building 4 - Parking Garage

March 07, 2018 - UDC Informational Presentation

P:\2017\2017.01.09\03 Production\RevitModel\2017.01.09 Building 4 - Parking Garage.rvt

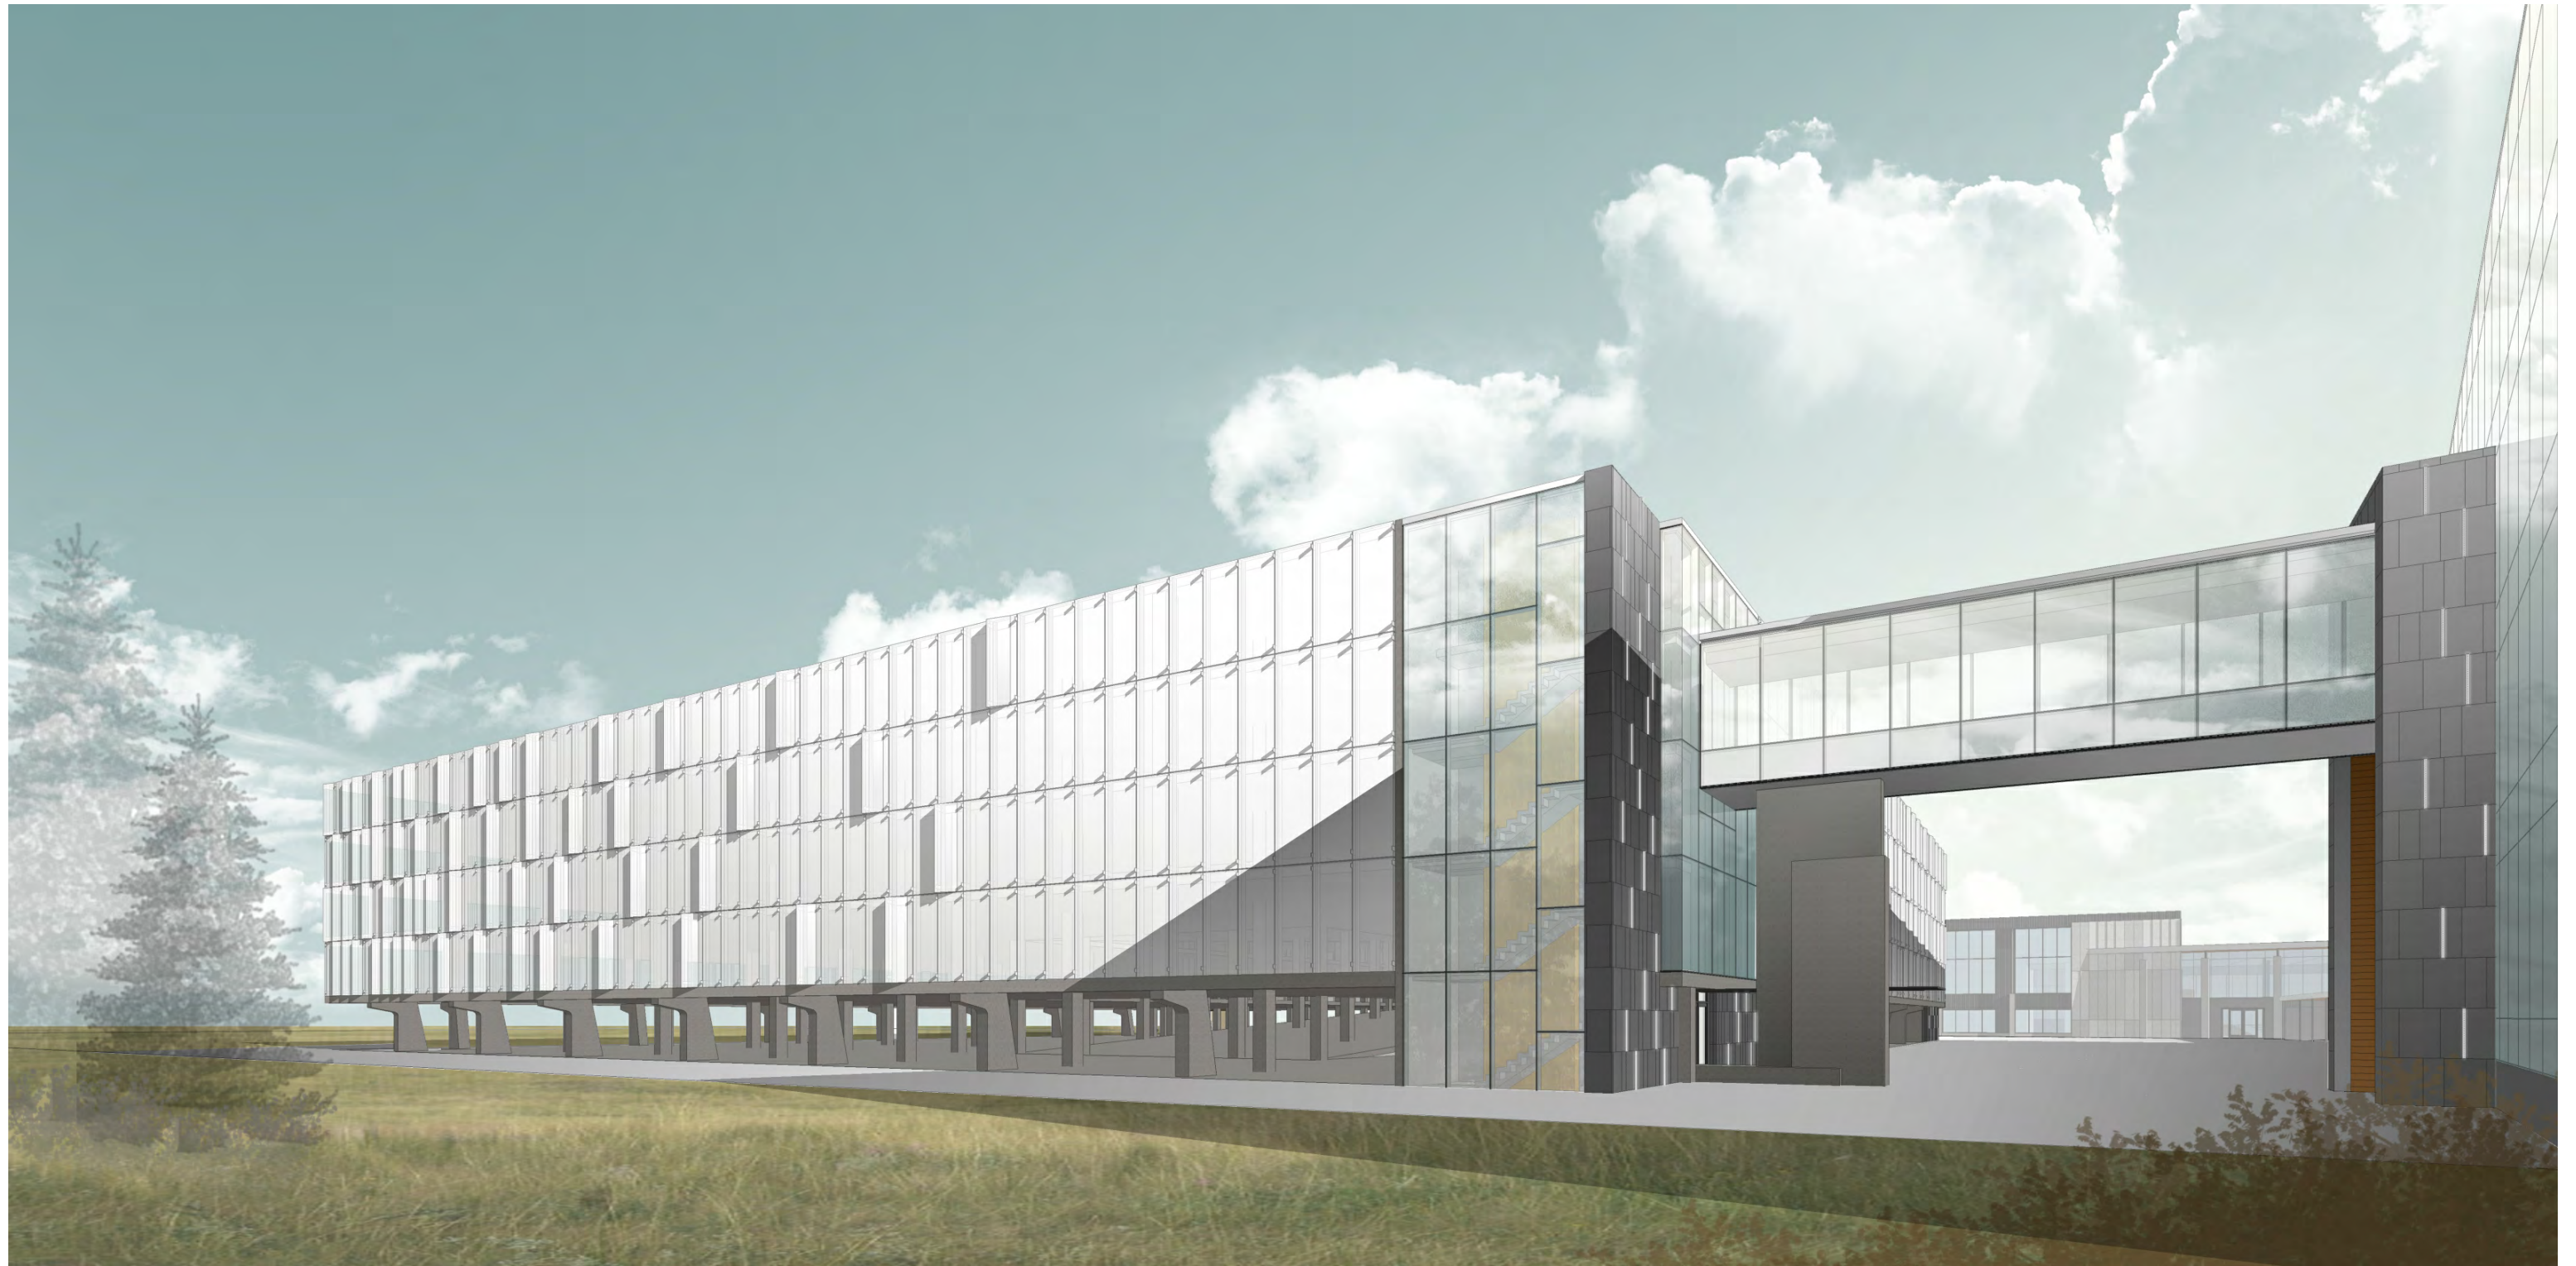

North West Perspective

Building 4 - Parking Garage

March 07, 2018 - UDC Informational Presentation

P:\2017\2017.01.09\03 Production\RevitModel\2017.01.09 Building 4 - Parking Garage.rvt



North East Perspective

Building 4 - Parking Garage

March 07, 2018 - UDC Informational Presentation

P:\2017\2017.01.09\03 Production\RevitModel\2017.01.09 Building 4 - Parking Garage.rvt