

PROJECT DATE:	NO.	DATE	BY:
DESIGNED BY: <i>lnt</i>			
CHECKED BY: <i>lnt</i>			





MSA
ENGINEERING | ARCHITECTURE | SURVEYING
PLANNING | PLANNING | ENVIRONMENTAL
1230 South Boulevard, Baraboo WI 53913
(608) 356-2771 www.msa-ps.com
© MSA Professional Services, Inc.

2008 WAUNONA WAY
COREY OLSON RESIDENCE
DANE COUNTY, WISCONSIN

SITE PLAN

PROJECT NO:
22383000
SHEET
1

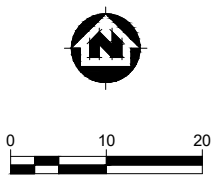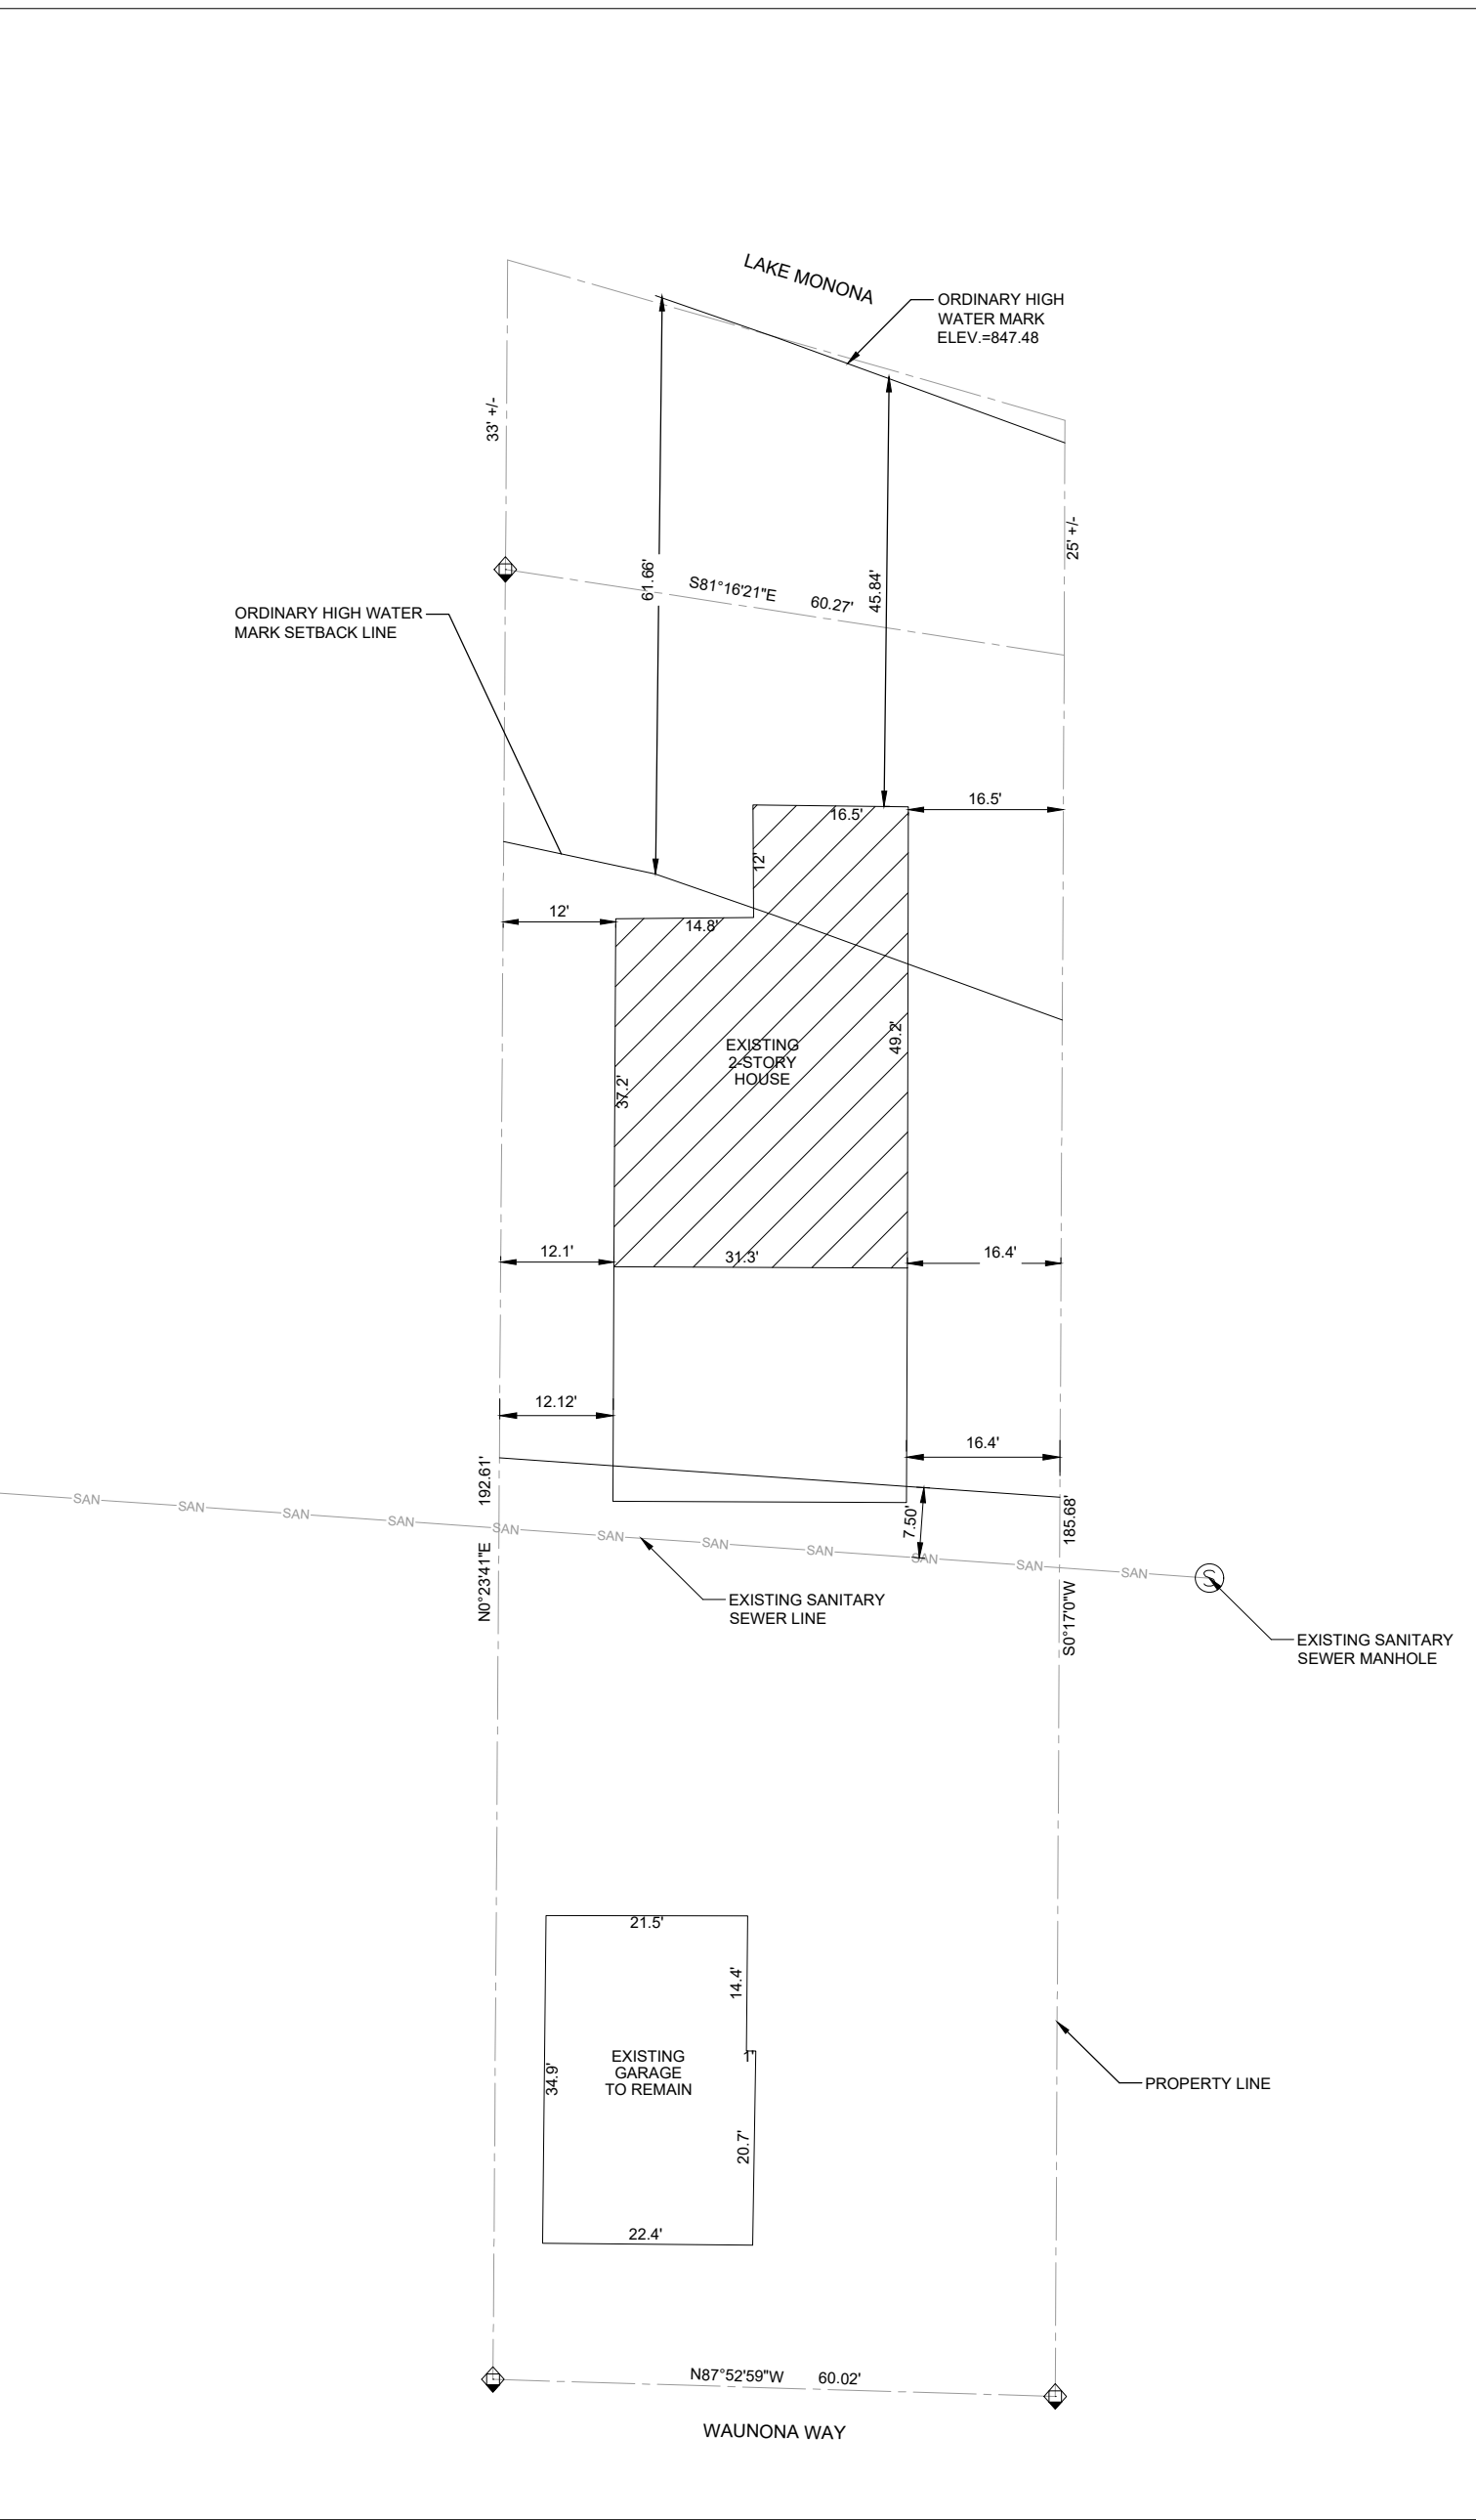


PROJECT SUMMARY 1
 SITE PLAN, 1ST AND 2ND FLOOR PLAN BEFORE 2
 ELEVATIONS 1, 2 & 3 BEFORE 3
 ELEVATIONS 4 & 5 BEFORE 4
 SITE PLAN, 1ST AND 2ND FLOOR PLAN AFTER 5
 ELEVATIONS 1, 2 & 3 AFTER 6
 ELEVATIONS 4 & 5 AFTER 7

DocuSigned by:
Ashley Olson
 8800F3050D0F4F2

4/15/2024

DocuSigned by:
Corey Olson
 7AB0B71BCCF1417

4/15/2024

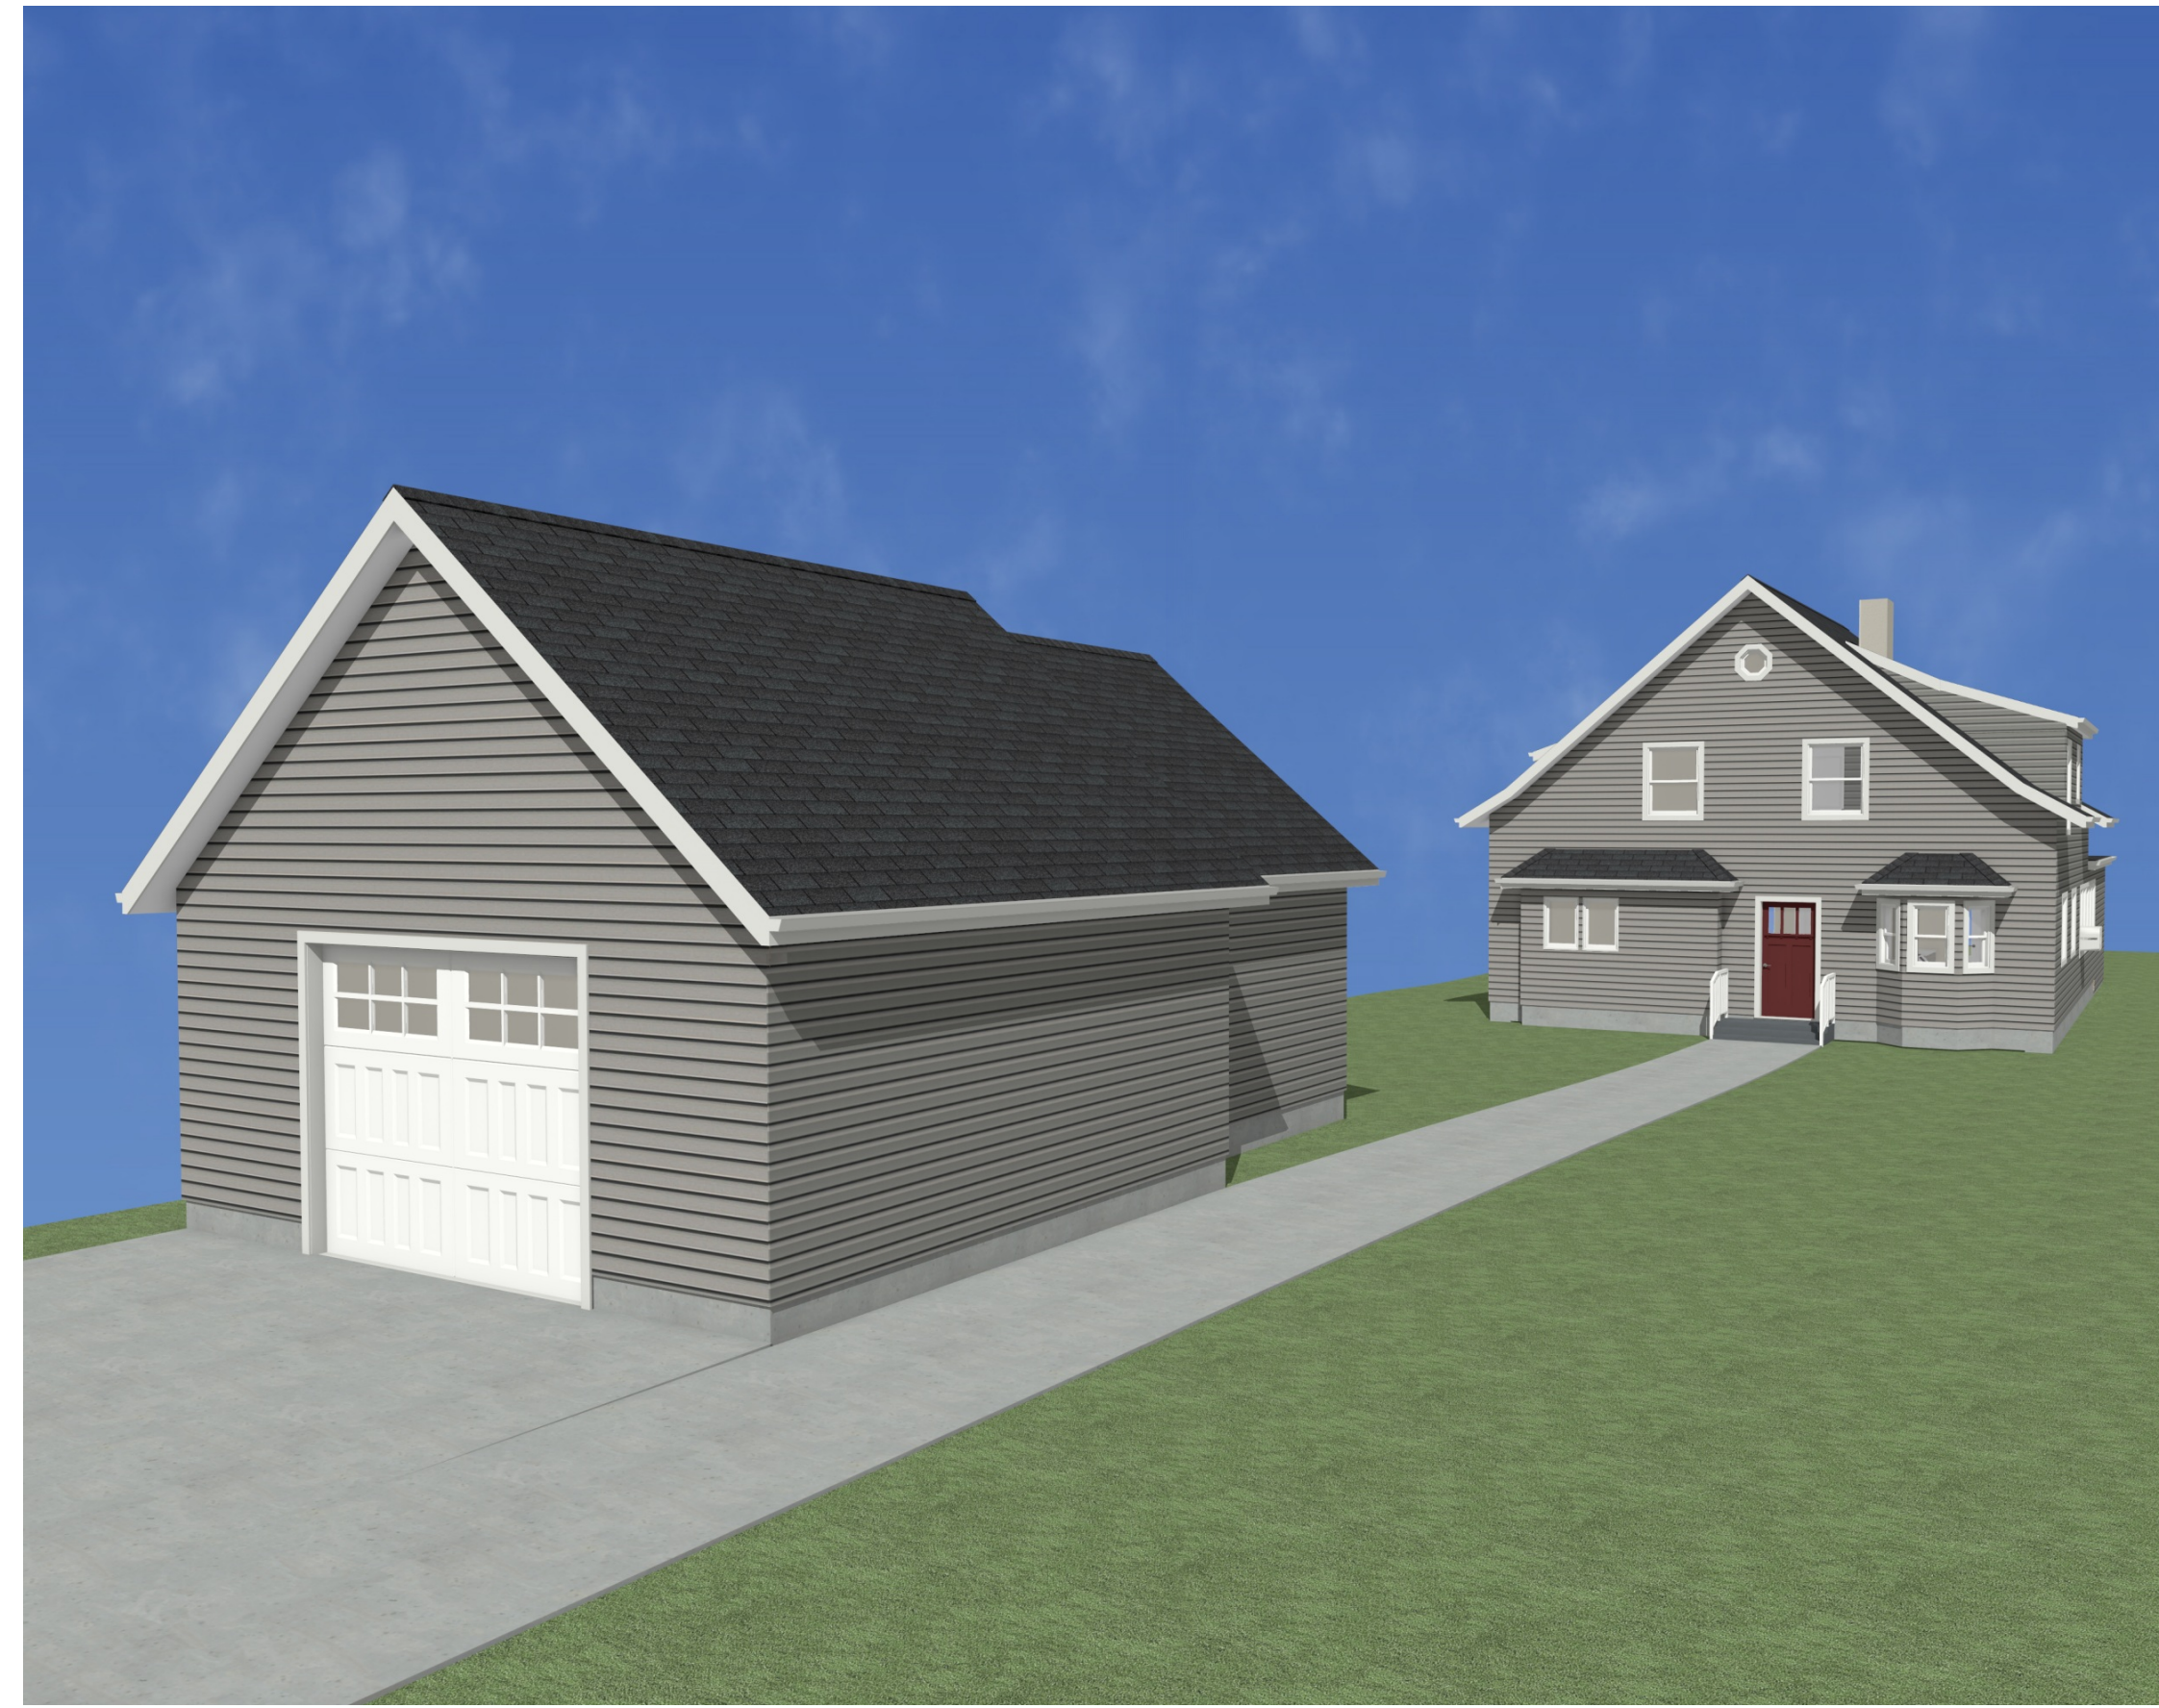

BEFORE



AFTER

PROJECT OVERVIEW
 NO SCALE

SHEET NUMBER:
1

SCALE @ 24"00"
 DATE: March 21, 2024
 DRAWN BY: SUELLEN HUNT

REVISION TABLE		DESCRIPTION
NUMBER	DATE	

PROJECT SUMMARY

HOME ADDITION
 2008 WAUNONA WAY MADISON, WI 53713
 CLIENT: COREY AND ASHLEY OLSON
 CONTRACTOR: JERRY WALLS - PROPERTY RENOVAL LLC

Drawing Produced by:
SH Design & Drafting LLC
 5109 Arrowhead Dr
 Monona, WI 53716
 608.616.9838
 shdesignanddrafting.com




GENERAL NOTES


HOME ADDITION WITH GARAGE STAYING AT ORIGINAL LOCATION

4/15/2024


4/15/2024

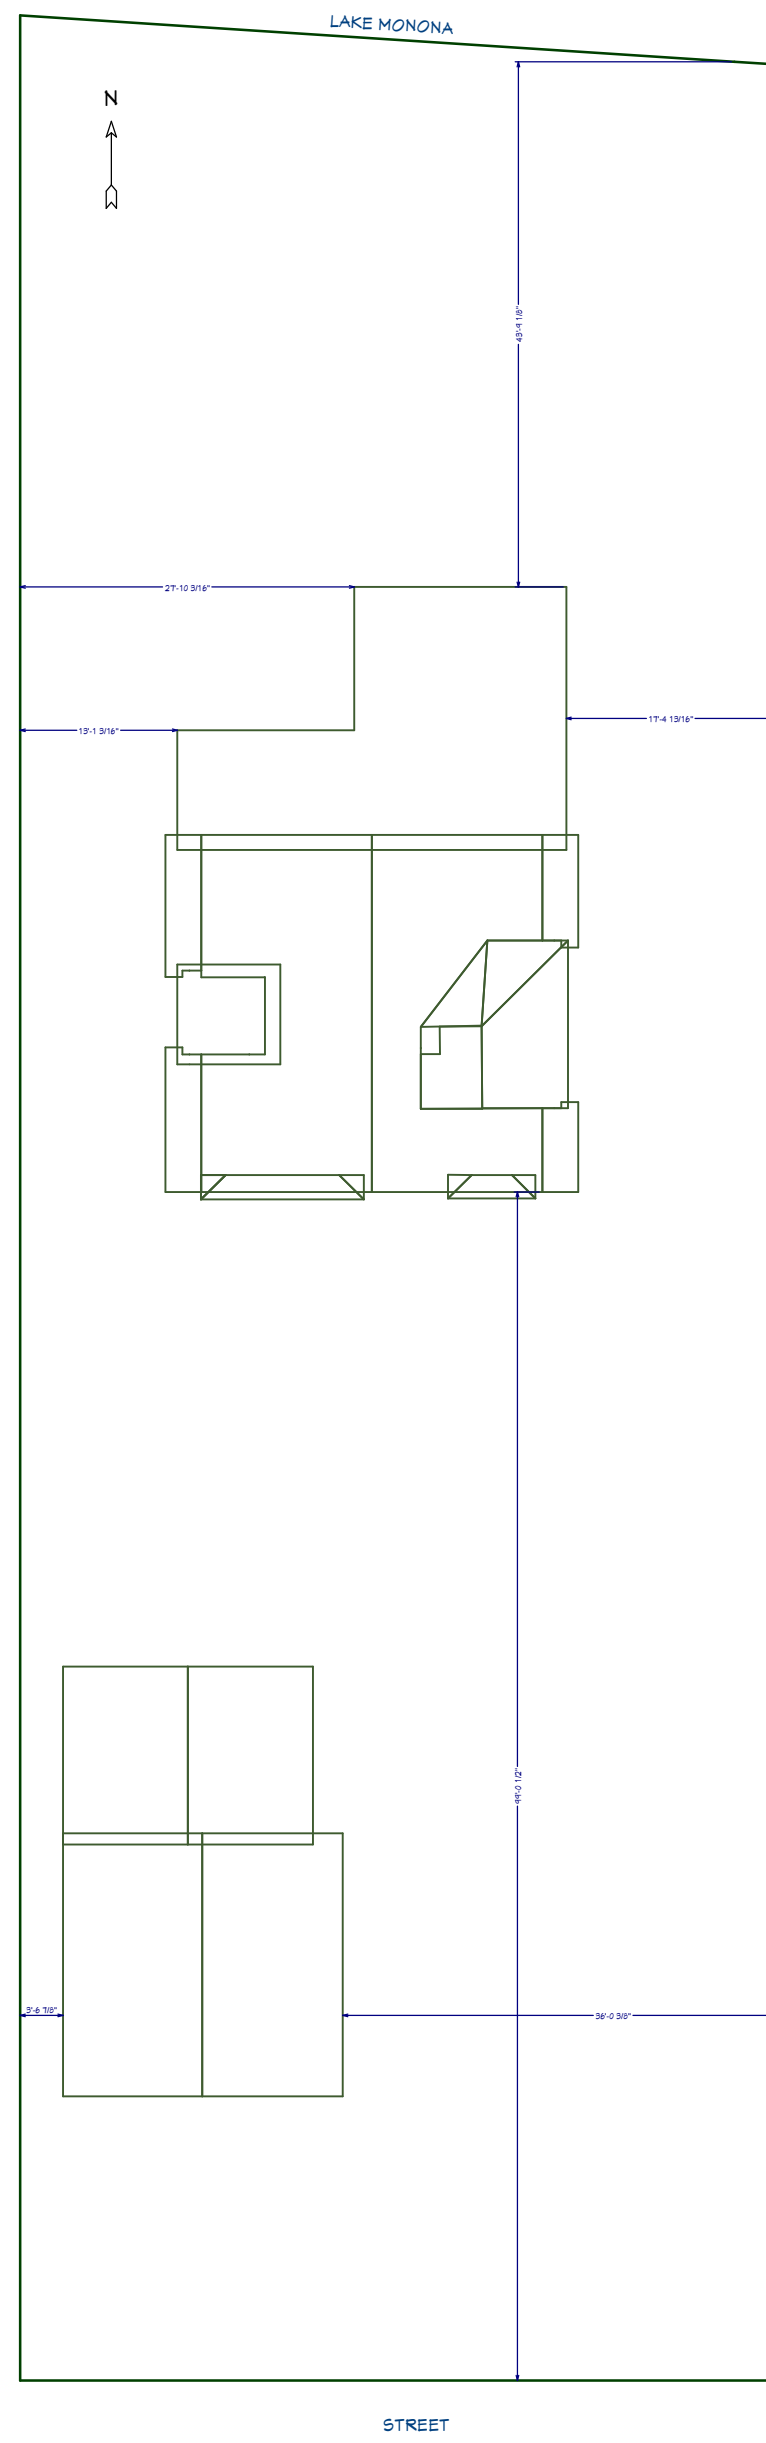

SITE PLAN - BEFORE
1/16" = 1"

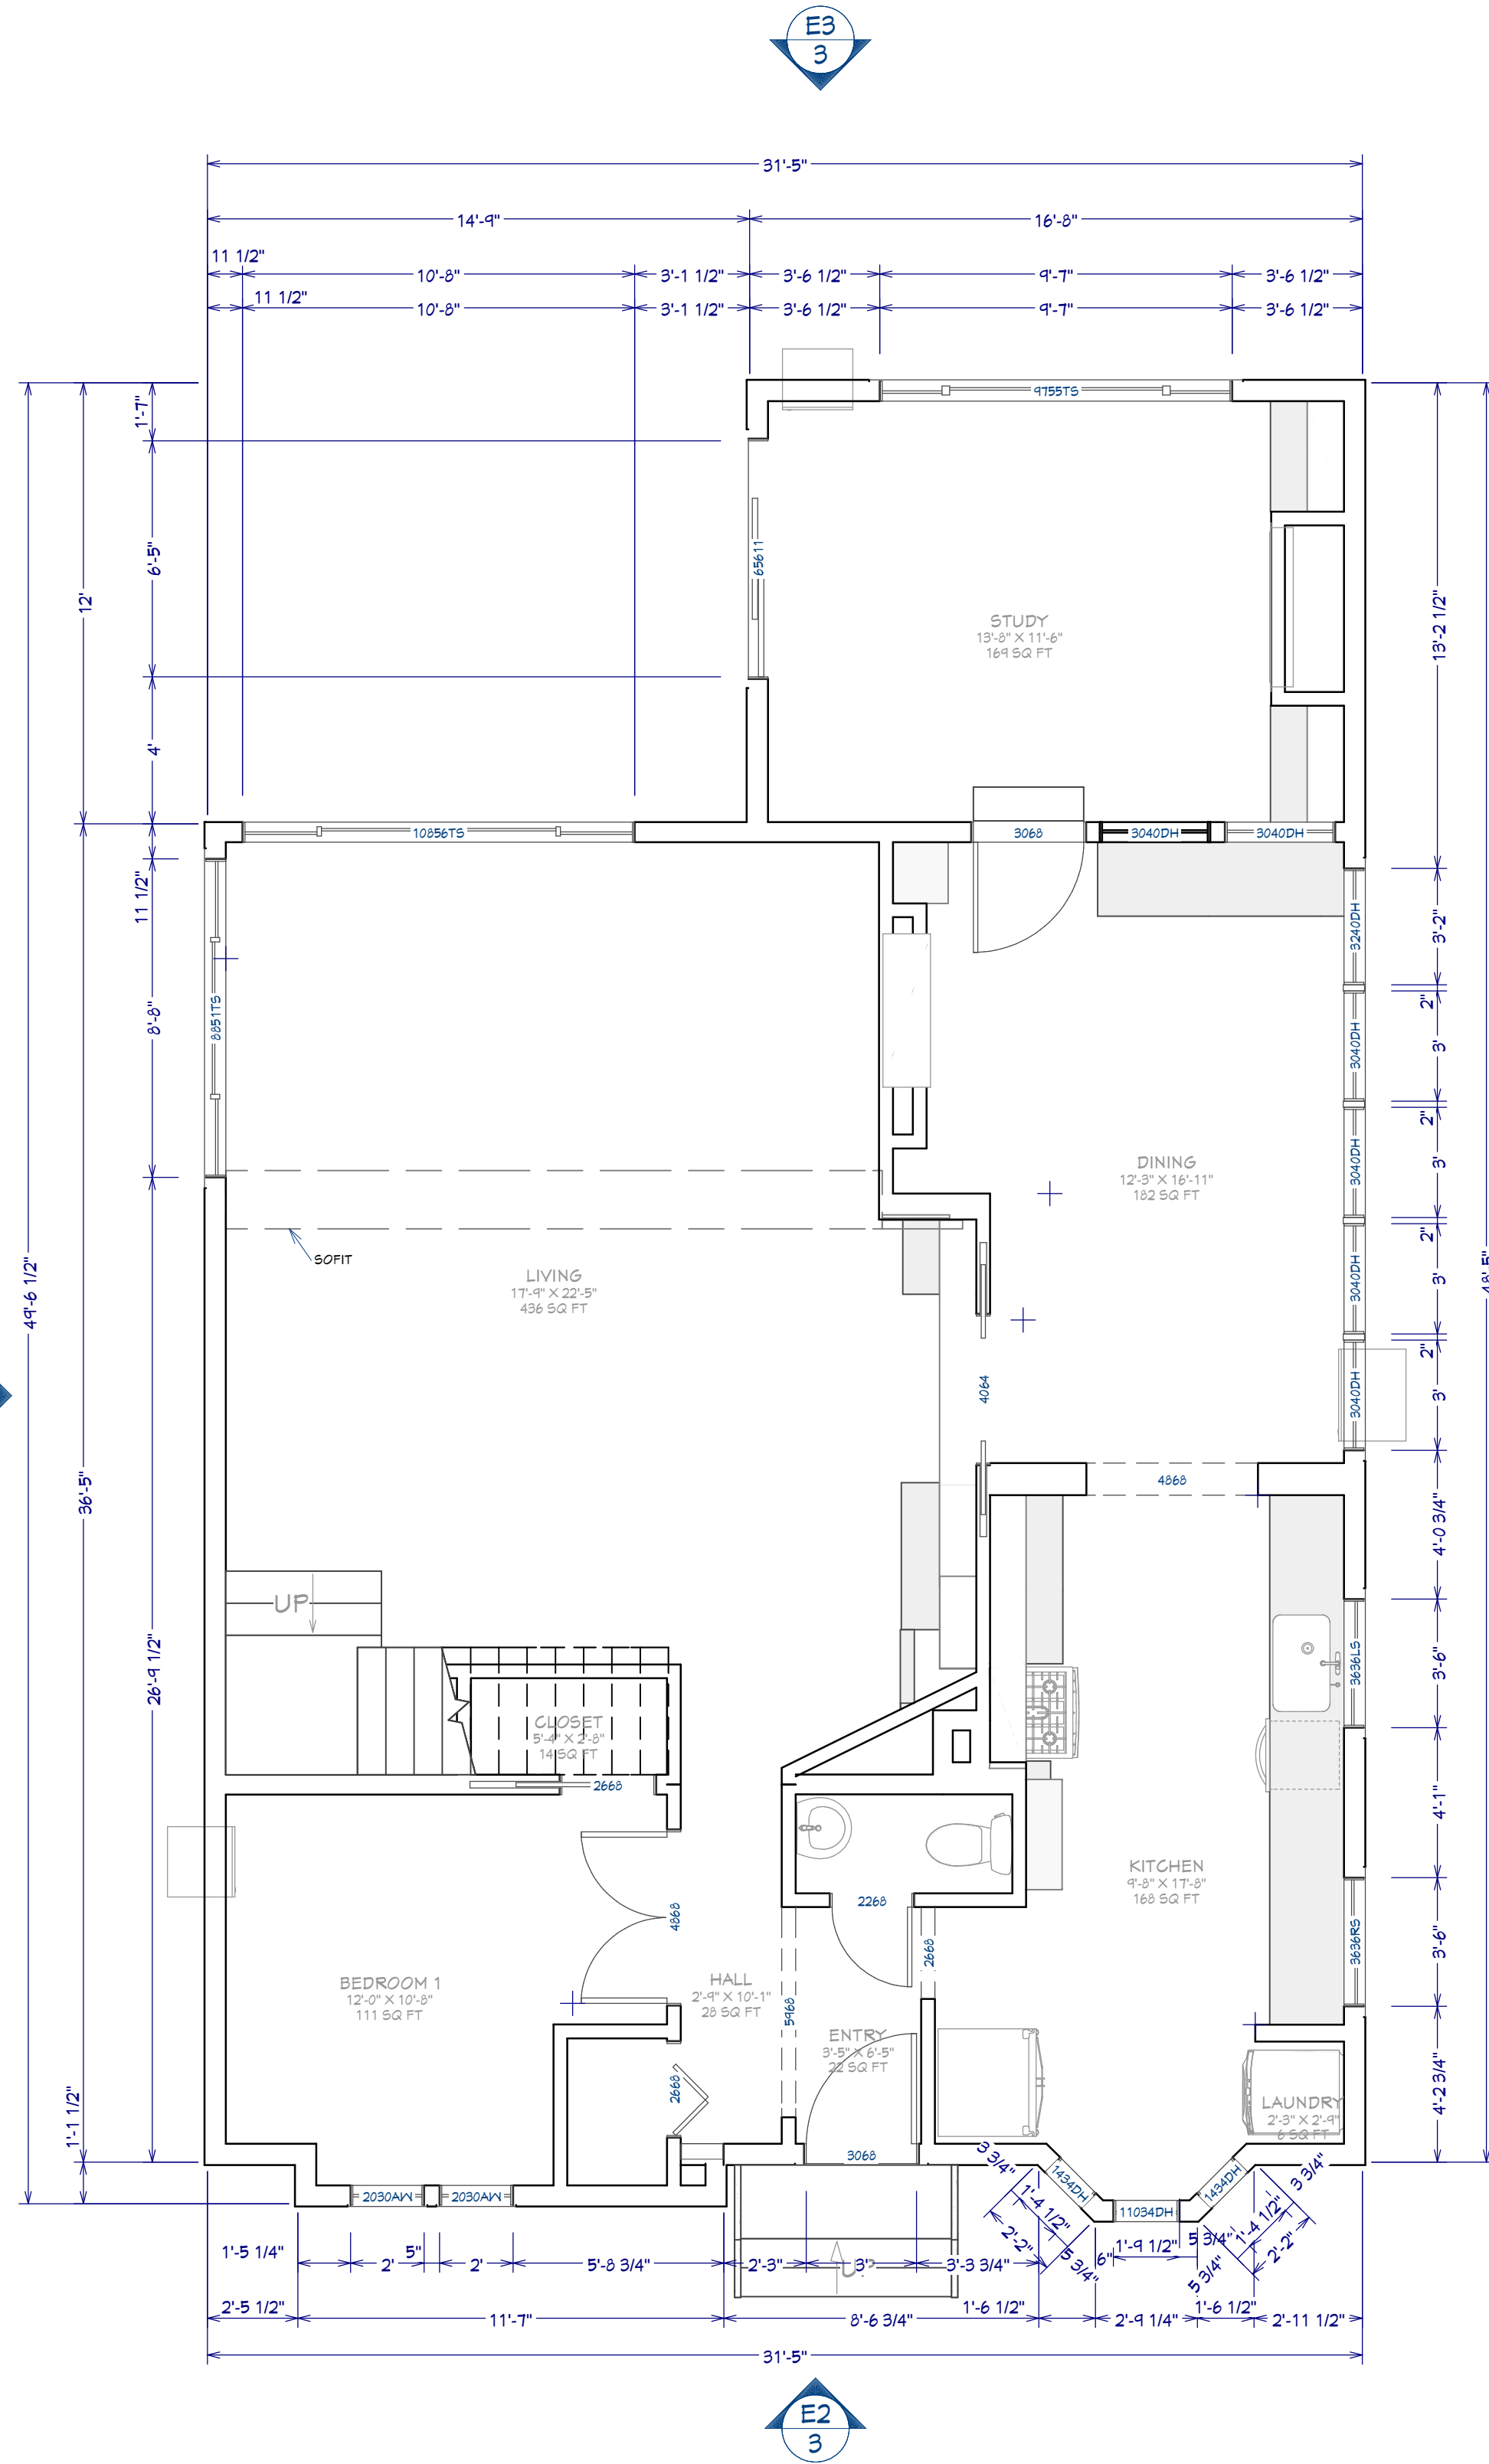

1ST FLOOR PLAN - BEFORE
1/4" = 1"

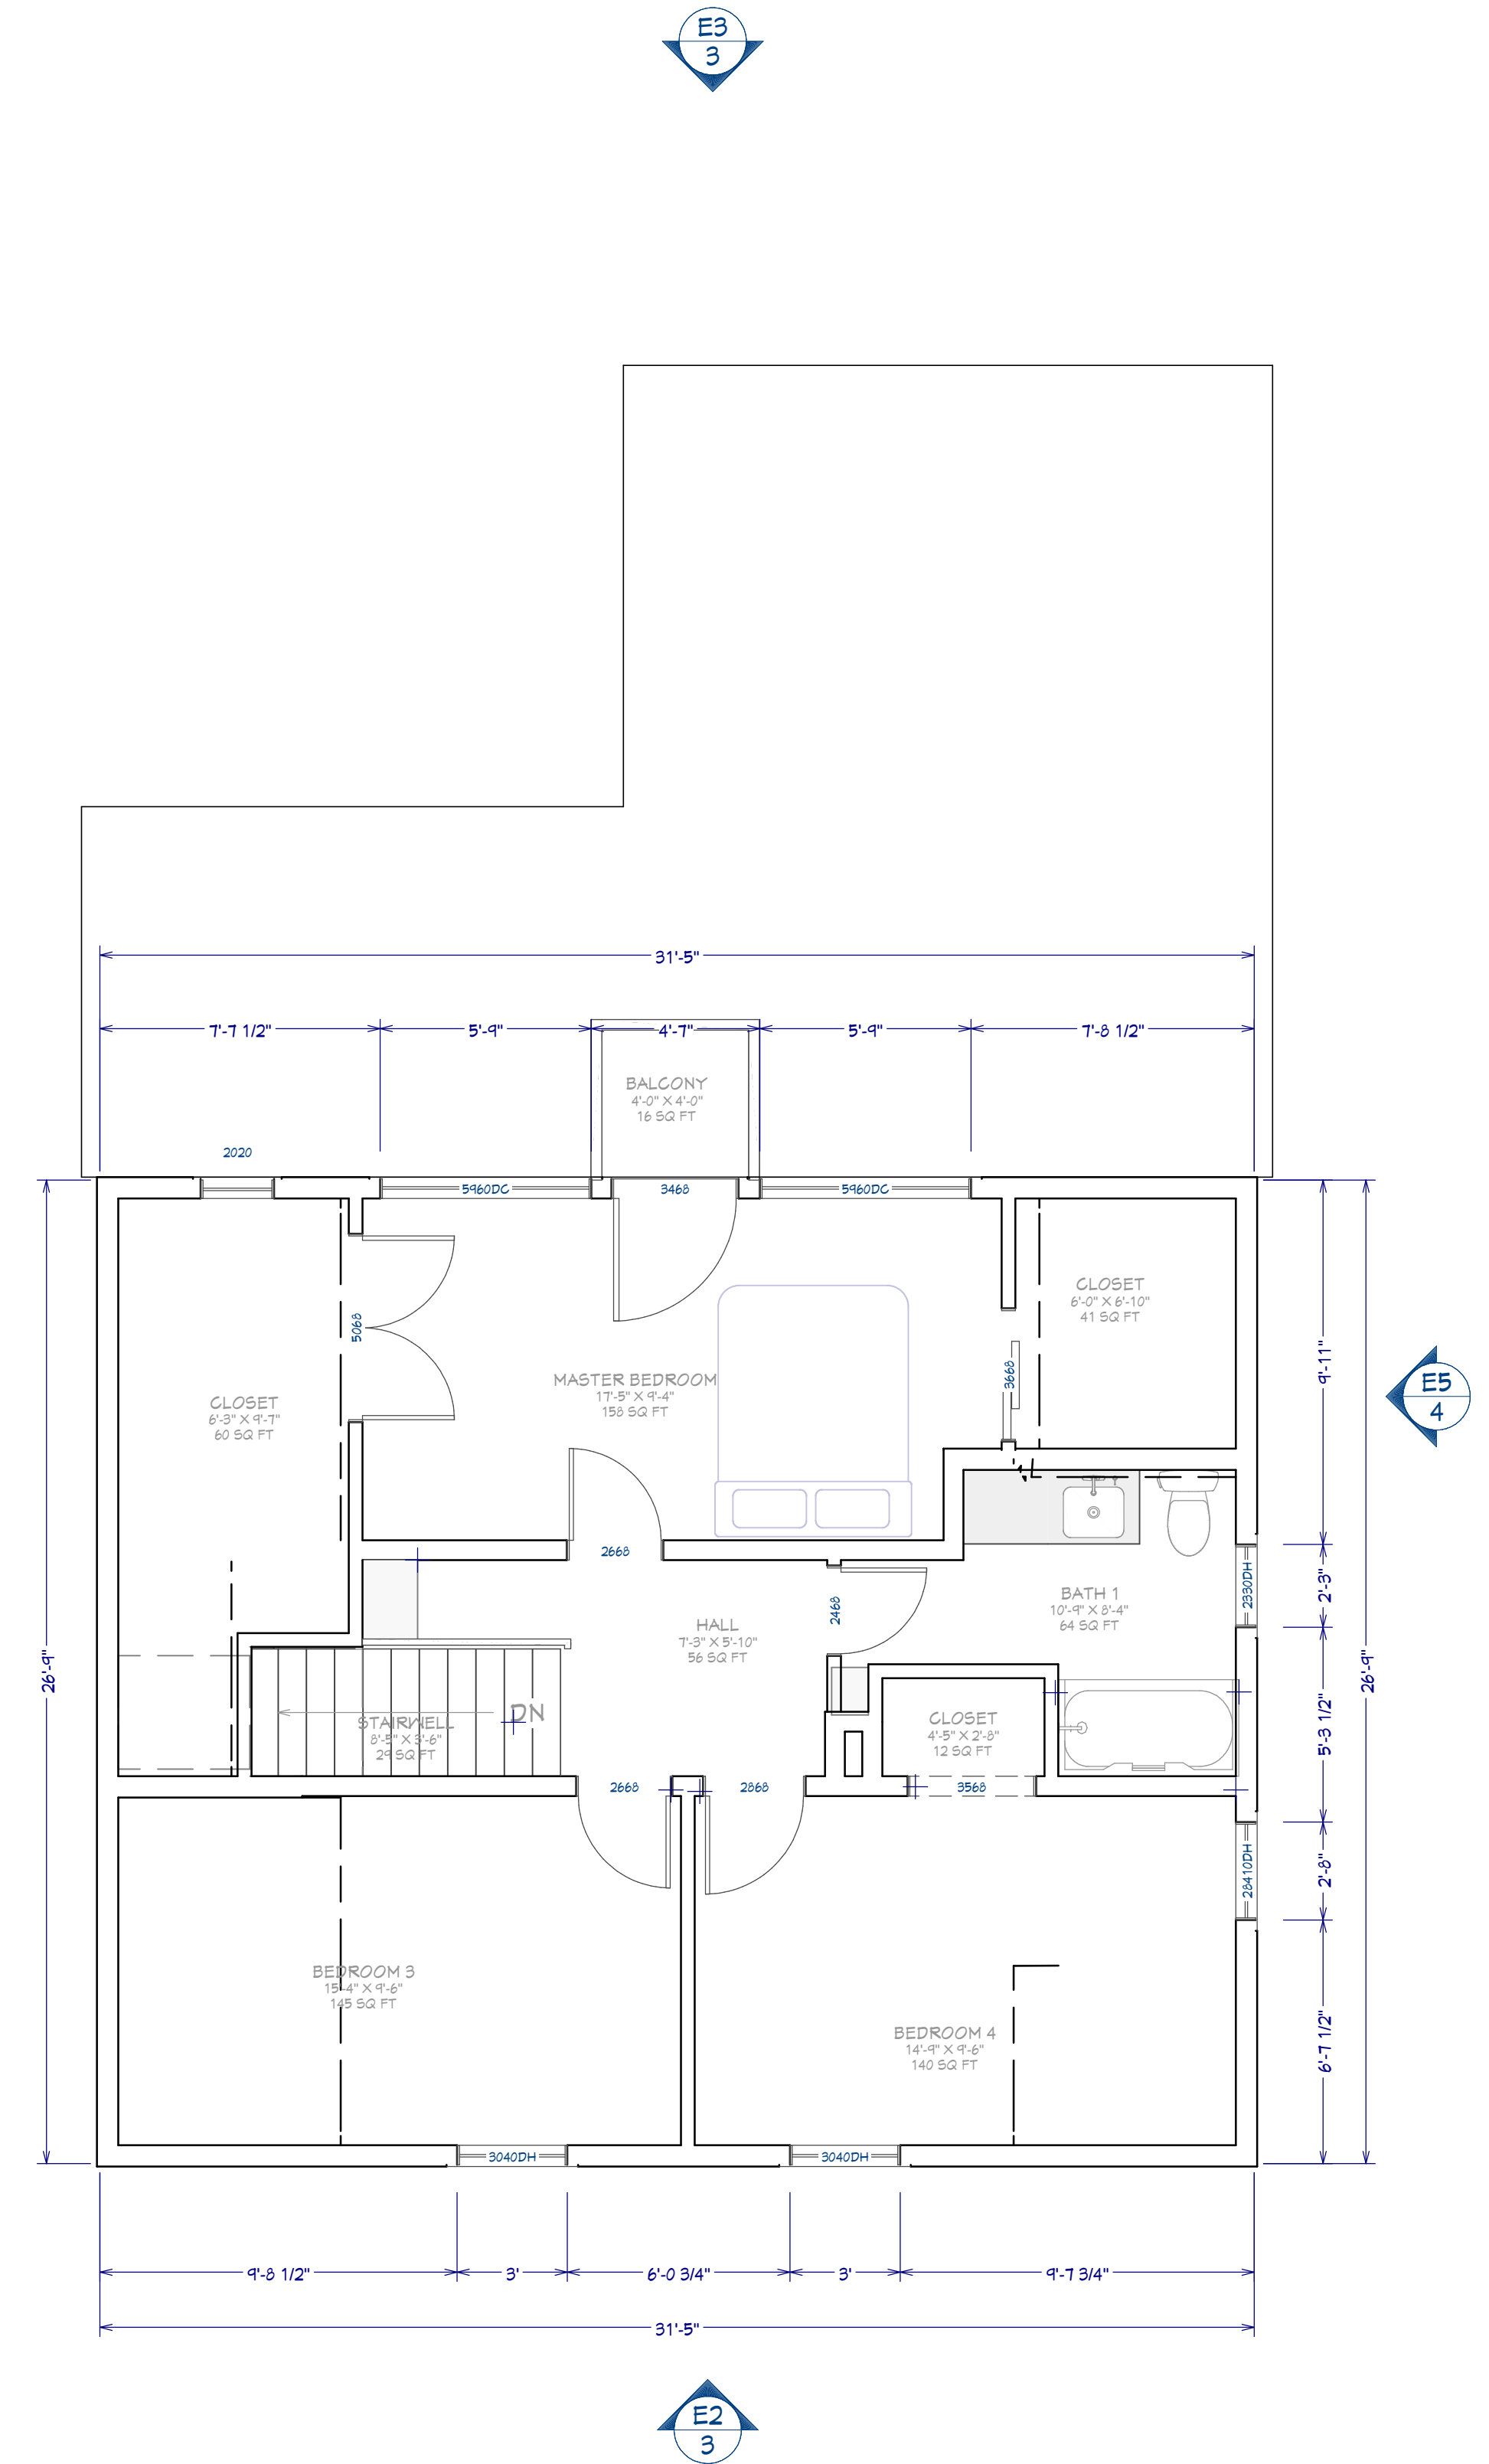

2ND FLOOR PLAN - BEFORE
1/4" = 1"

SHEET NUMBER:	2
SCALE @ 24"X36"	
DATE:	March 21, 2024
DRAWN BY:	SUELLEN HUNT

REVISION TABLE	NUMBER	DATE	REVISOR	DESCRIPTION

SITE PLAN, 1ST AND 2ND FLOOR PLAN BEFORE

HOME ADDITION
2008 WAUNONA WAY MADISON, WI 53713
CLIENT: COREY AND ASHLEY OLSON
CONTRACTOR: JERRY WALLS - PROPERTY RENOVATION LLC

Drawing Produced by:
SH Design & Drafting LLC
5109 Arrowhead Dr
Monona, WI 53716
608.616.8838
shdesignanddrafting.com



DocuSigned by:
Ashley Olson
880DF0000CF4F2...


DS
Co

4/15/2024


4/15/2024



ELEVATION 1 - BEFORE
1/4" = 1"

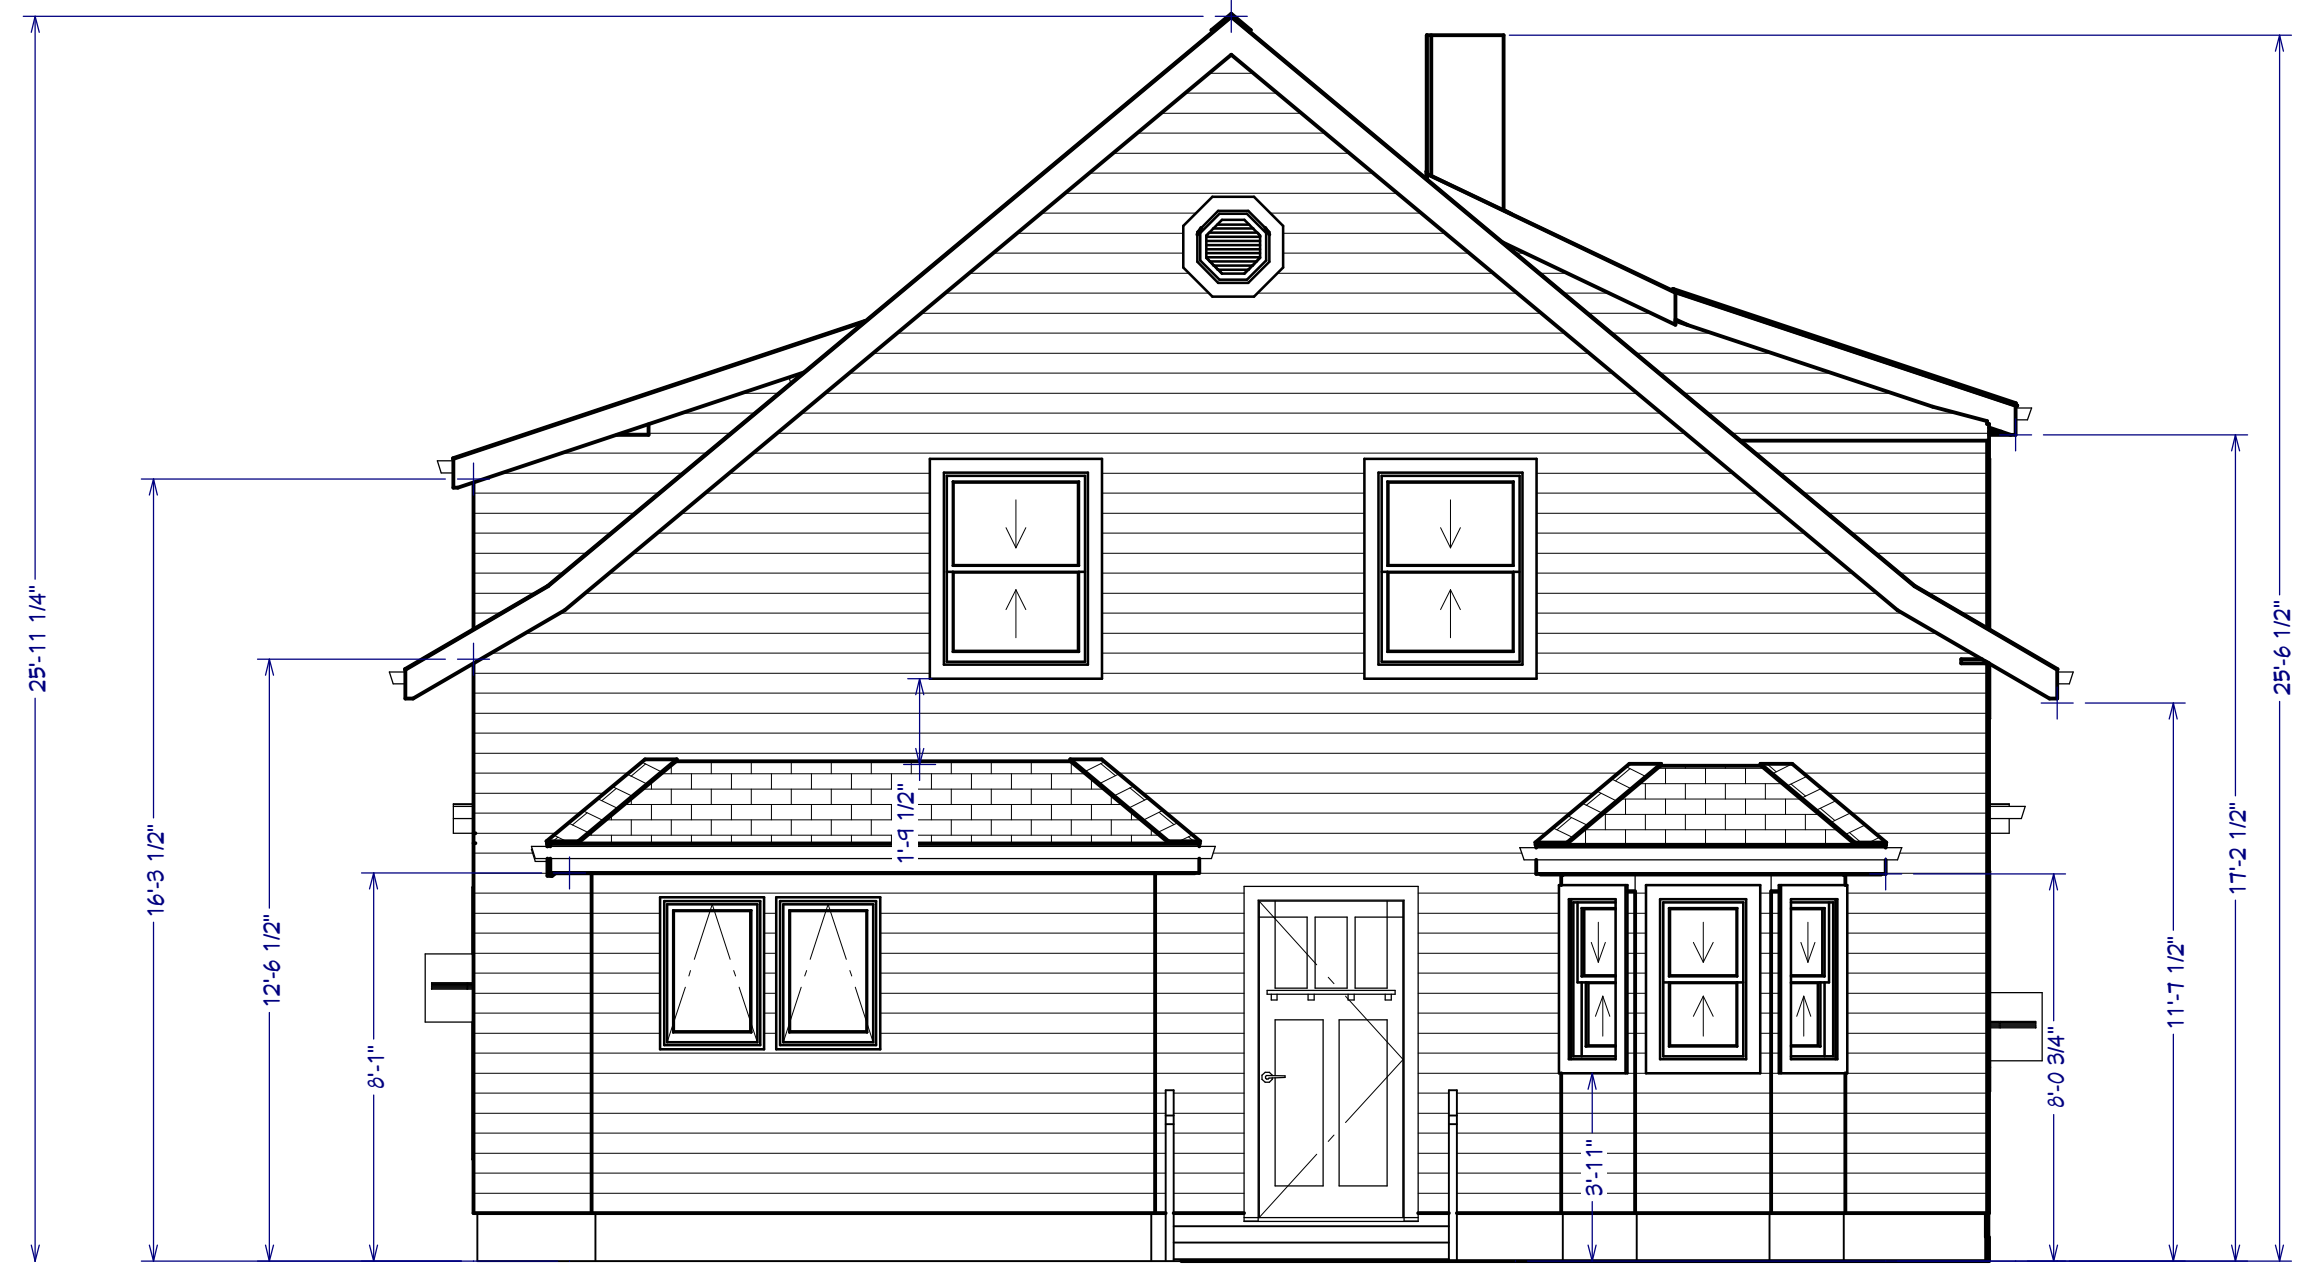

ELEVATION 2 - BEFORE
1/4" = 1"

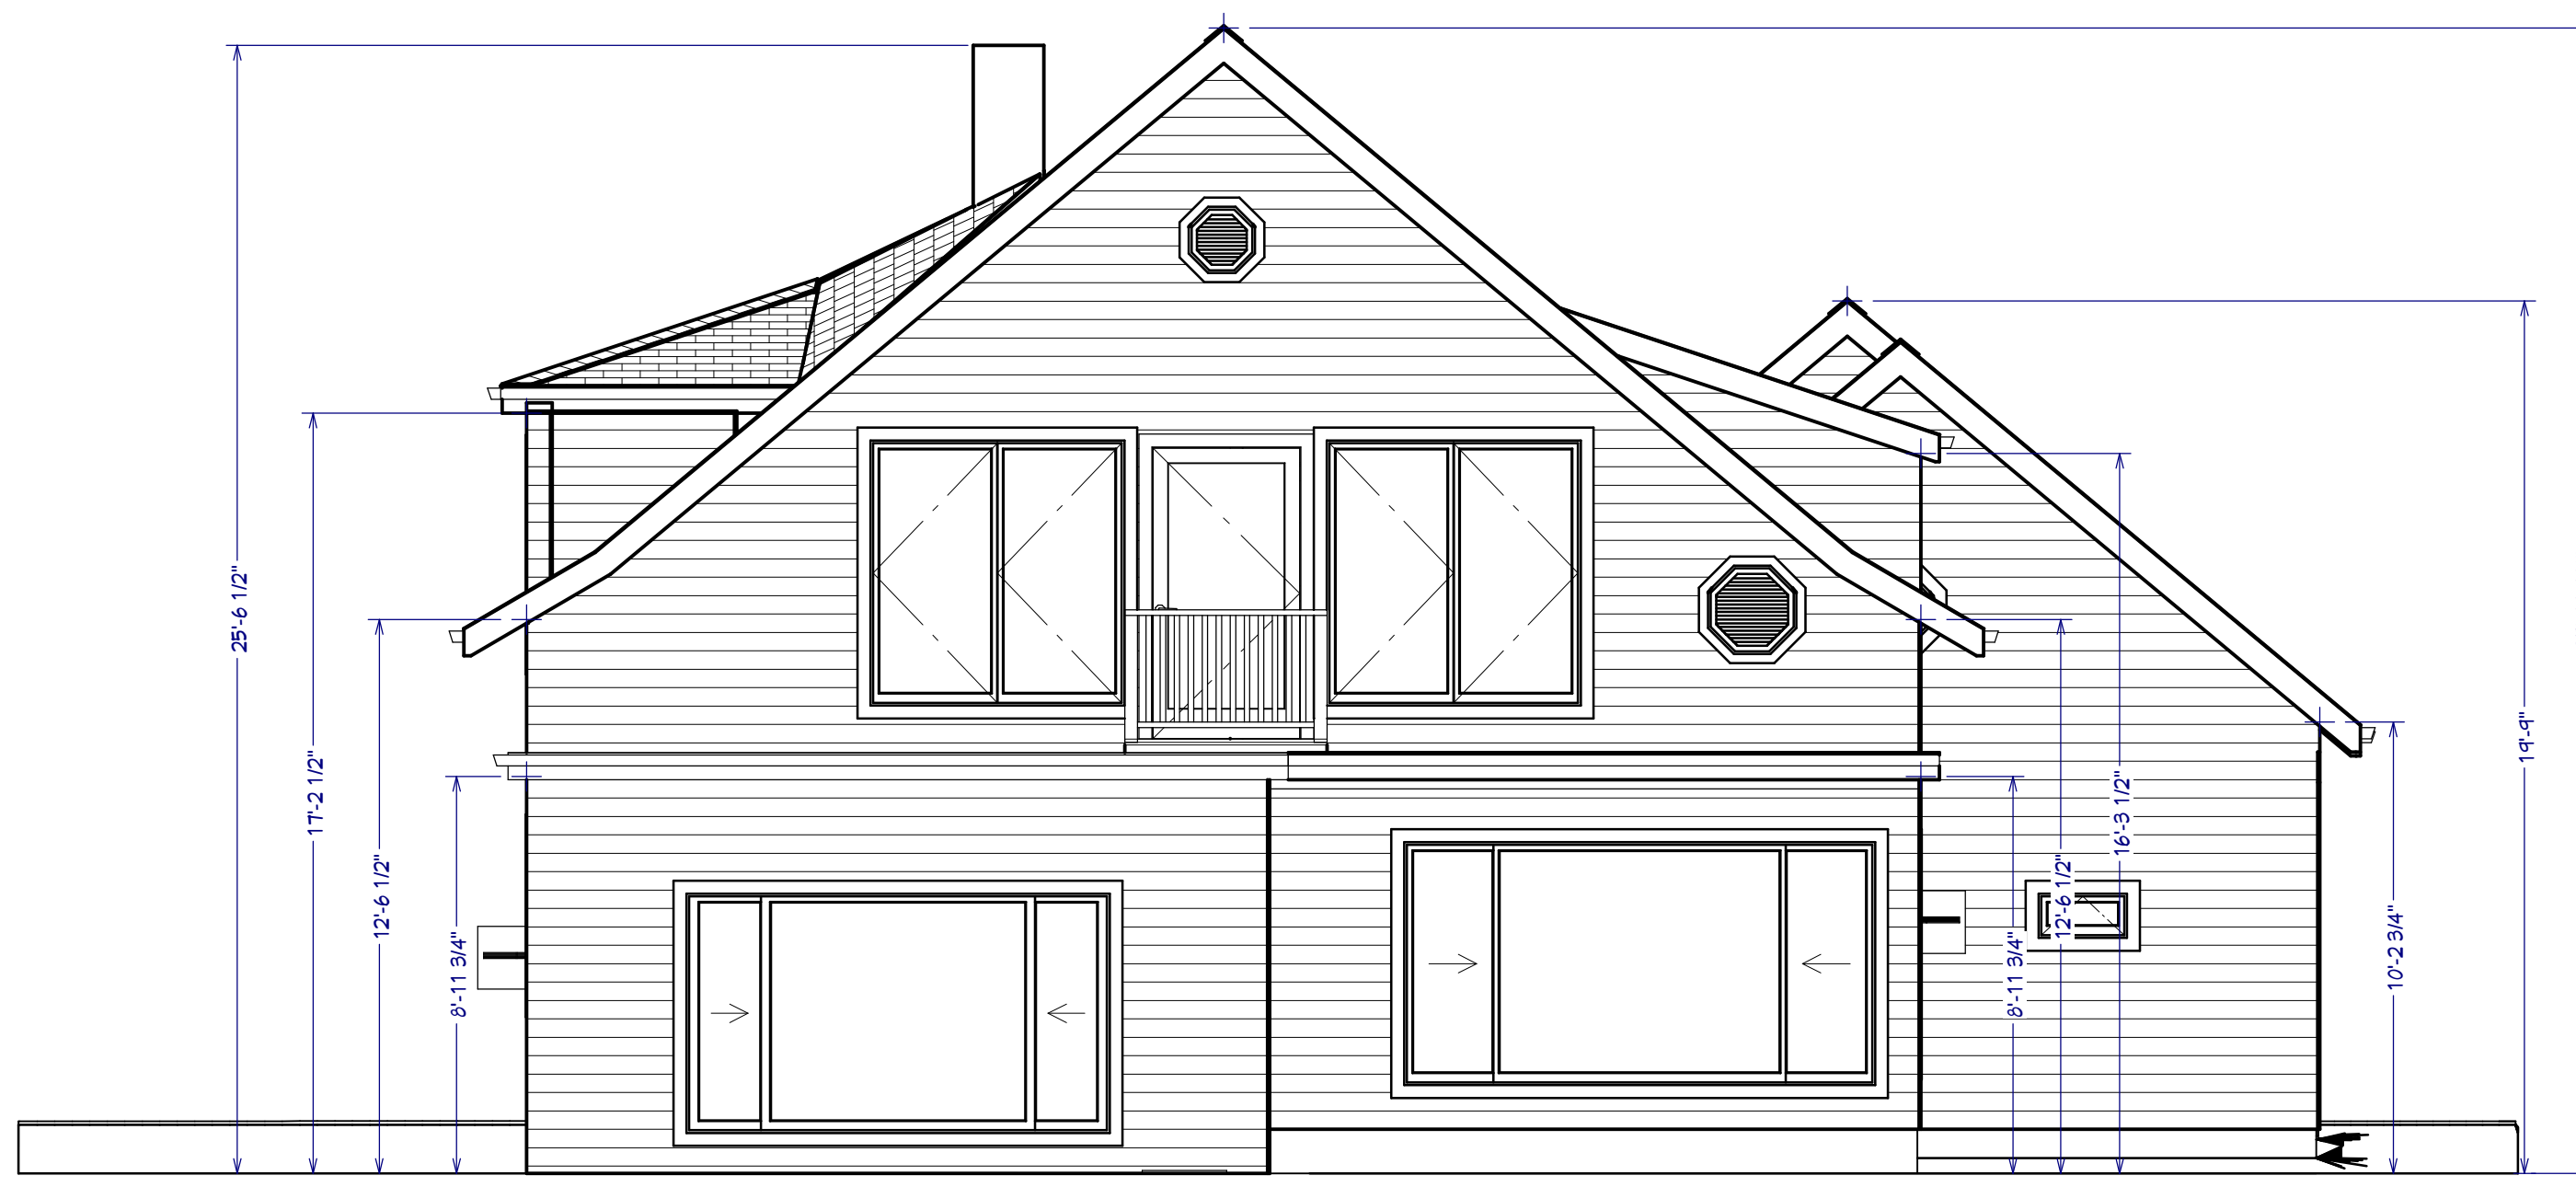

ELEVATION 1 - BEFORE
1/4" = 1"

SHEET NUMBER:
3

SCALE @ 24"X36"
DATE: March 21, 2024
DRAWN BY: SHELLEN HUNT

REVISION TABLE	DESCRIPTION
NUMBER	DATE
REVISOR	BY

ELEVATIONS 1, 2 & 3 BEFORE

HOME ADDITION
2008 WAUNONA WAY MADISON, WI 53713

CLIENT: COREY AND ASHLEY OLSON
CONTRACTOR: JERRY WALLS - PROPERTY RENOVATION LLC

Drawing Produced by:
SH Design & Drafting LLC
5109 Arrowhead Dr
Monona, WI 53716
608.616.8838
shdesignanddrafting.com






4/15/2024



4/15/2024

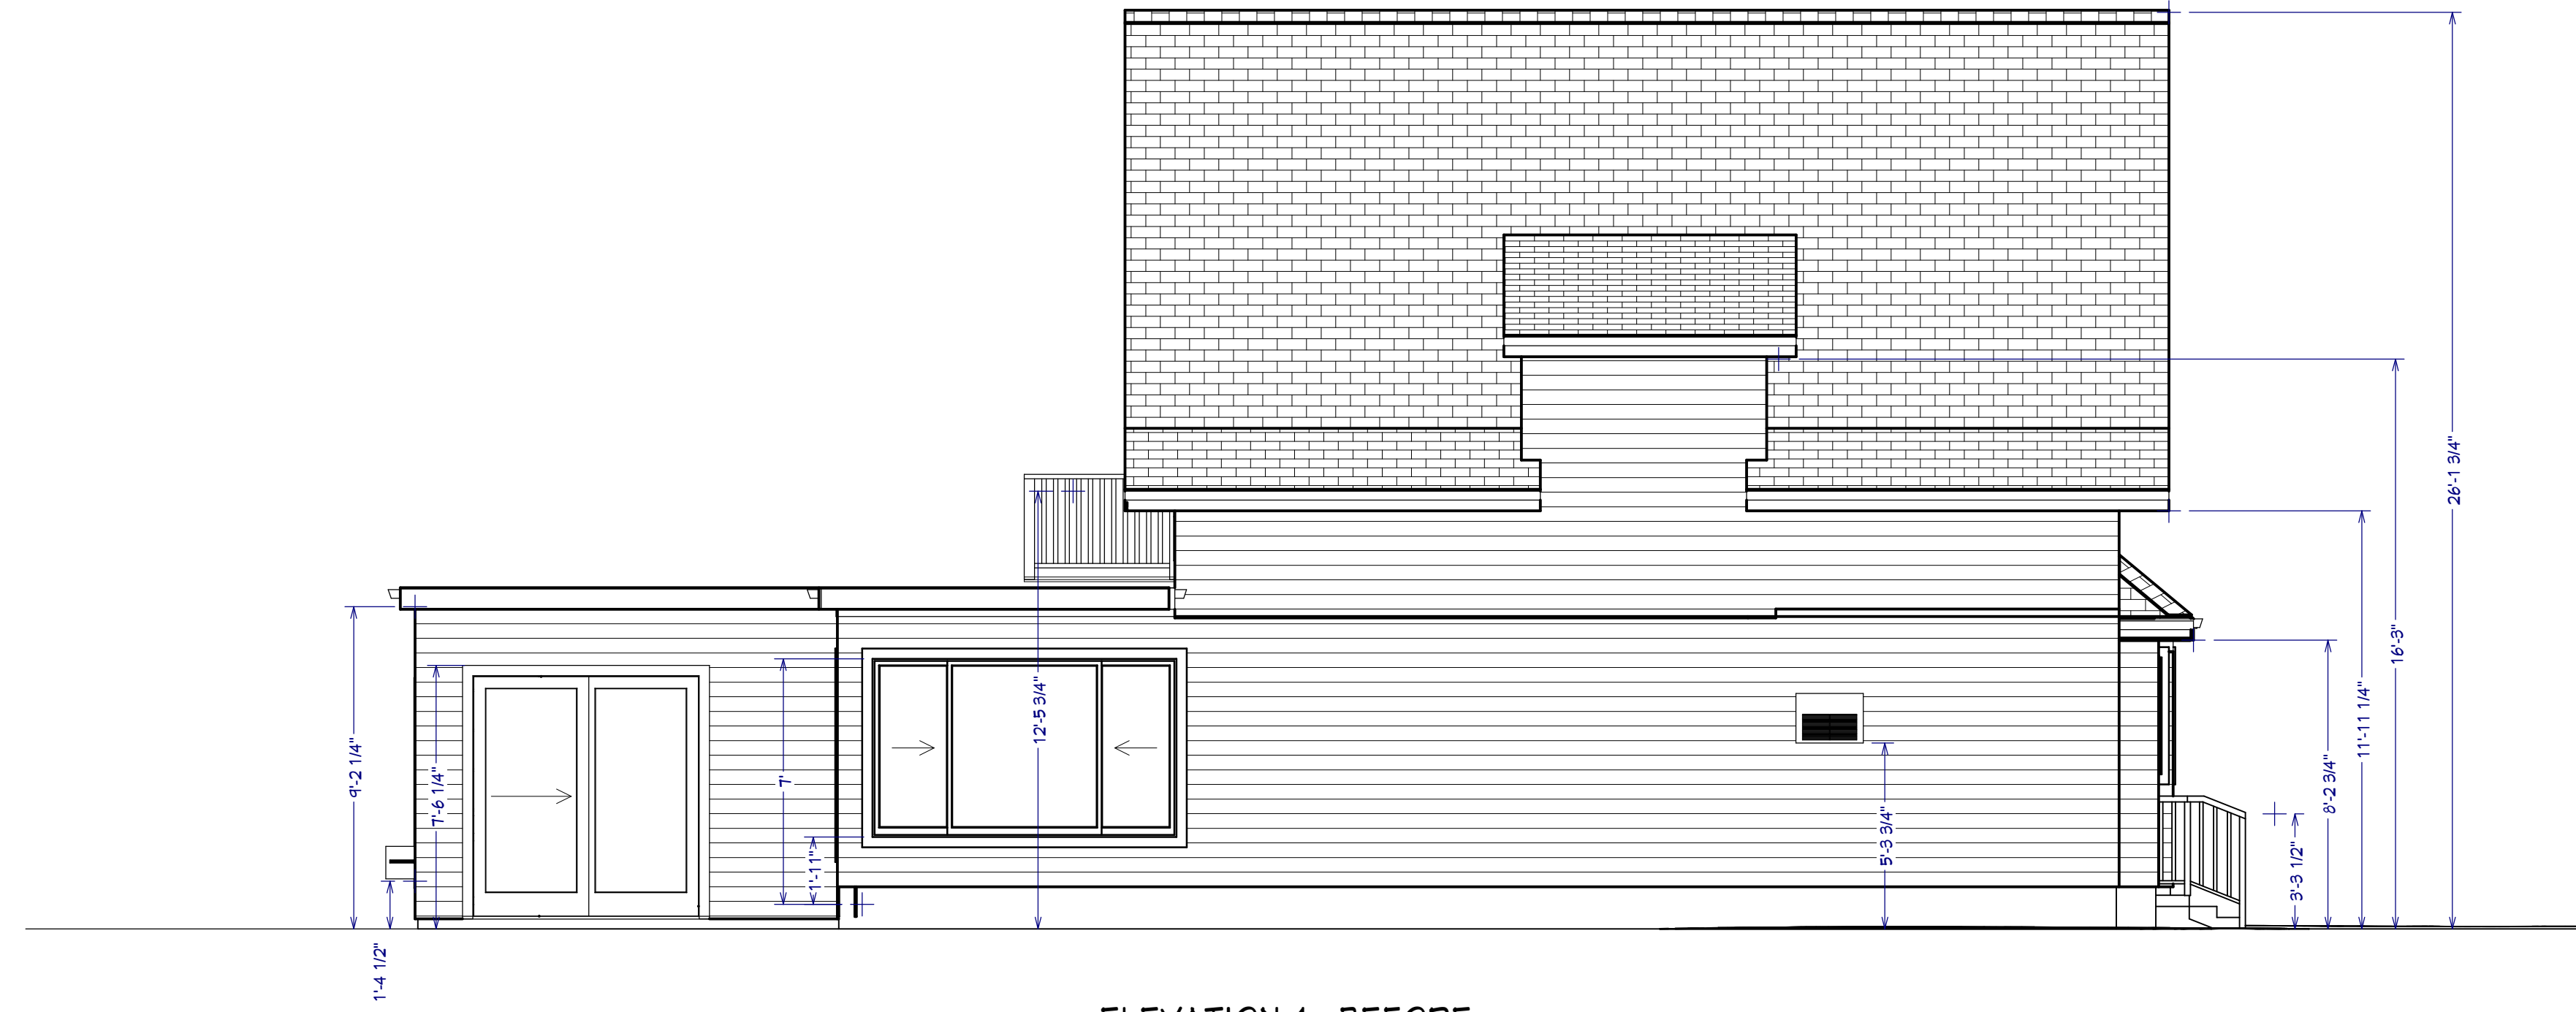

ELEVATION 4 - BEFORE
1/4" = 1"



ELEVATION 5 - BEFORE
1/4" = 1"

SHEET NUMBER
4

SCALE @ 24"0"0"
DATE: March 21, 2024
DRAWN BY: SHELLEN HUNT

REVISION TABLE	NUMBER	DATE	REVISOR	DESCRIPTION

ELEVATIONS 4 & 5 BEFORE

HOME ADDITION
2008 WAUNONA WAY MADISON, WI 53713
CLIENT: COREY AND ASHLEY OLSON
CONTRACTOR: JERRY WALLS - PROPERTY RENOVAL LLC

Drawing Produced by:
SH Design & Drafting LLC
5109 Arrowhead Dr
Monona, WI 53716
608.616.8838
shdesignanddrafting.com



GENERAL NOTES


HOME ADDITION ADDINT
MUDROOM, OFFICE, IN-LAW
SUITE,
PLAY AREA, ENLARGE
BEDROOMS, ADD A BEDROOM
AND A
SEATING AREA ON SECOND
FLOOR.

DB
10


4/15/2024

DB
10


4/15/2024

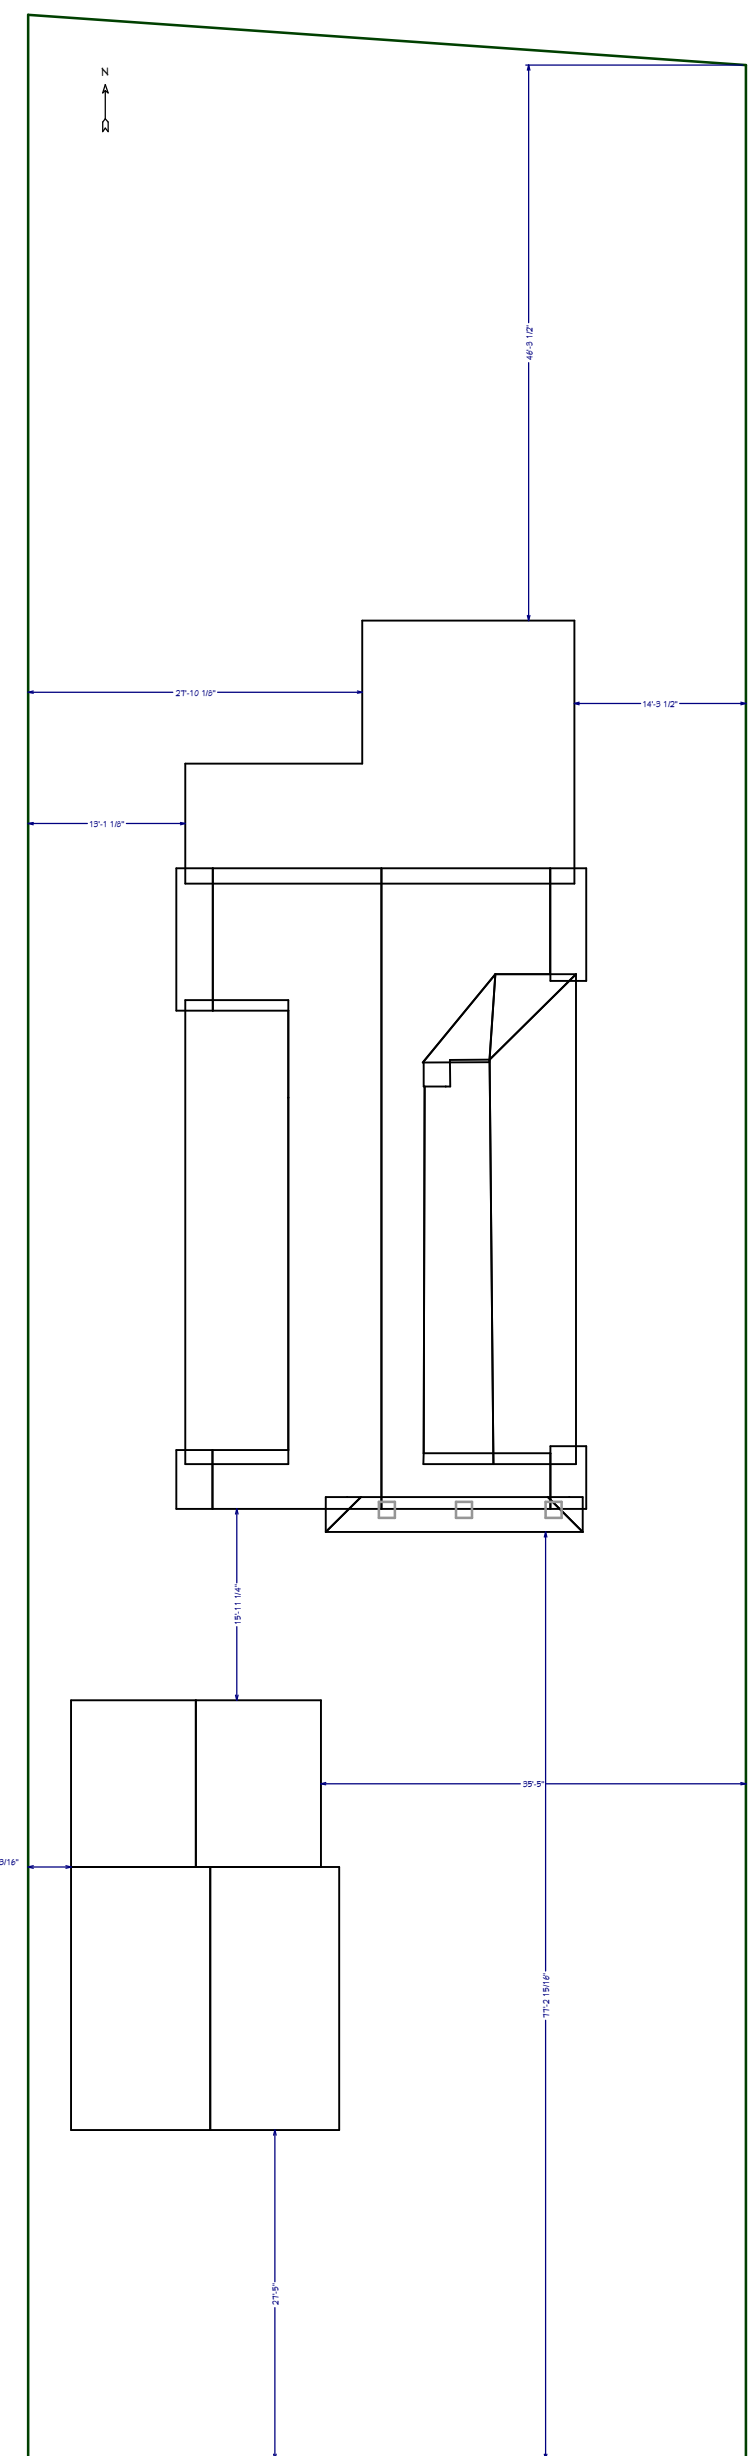

SITE PLAN - AFTER
1/16" = 1"

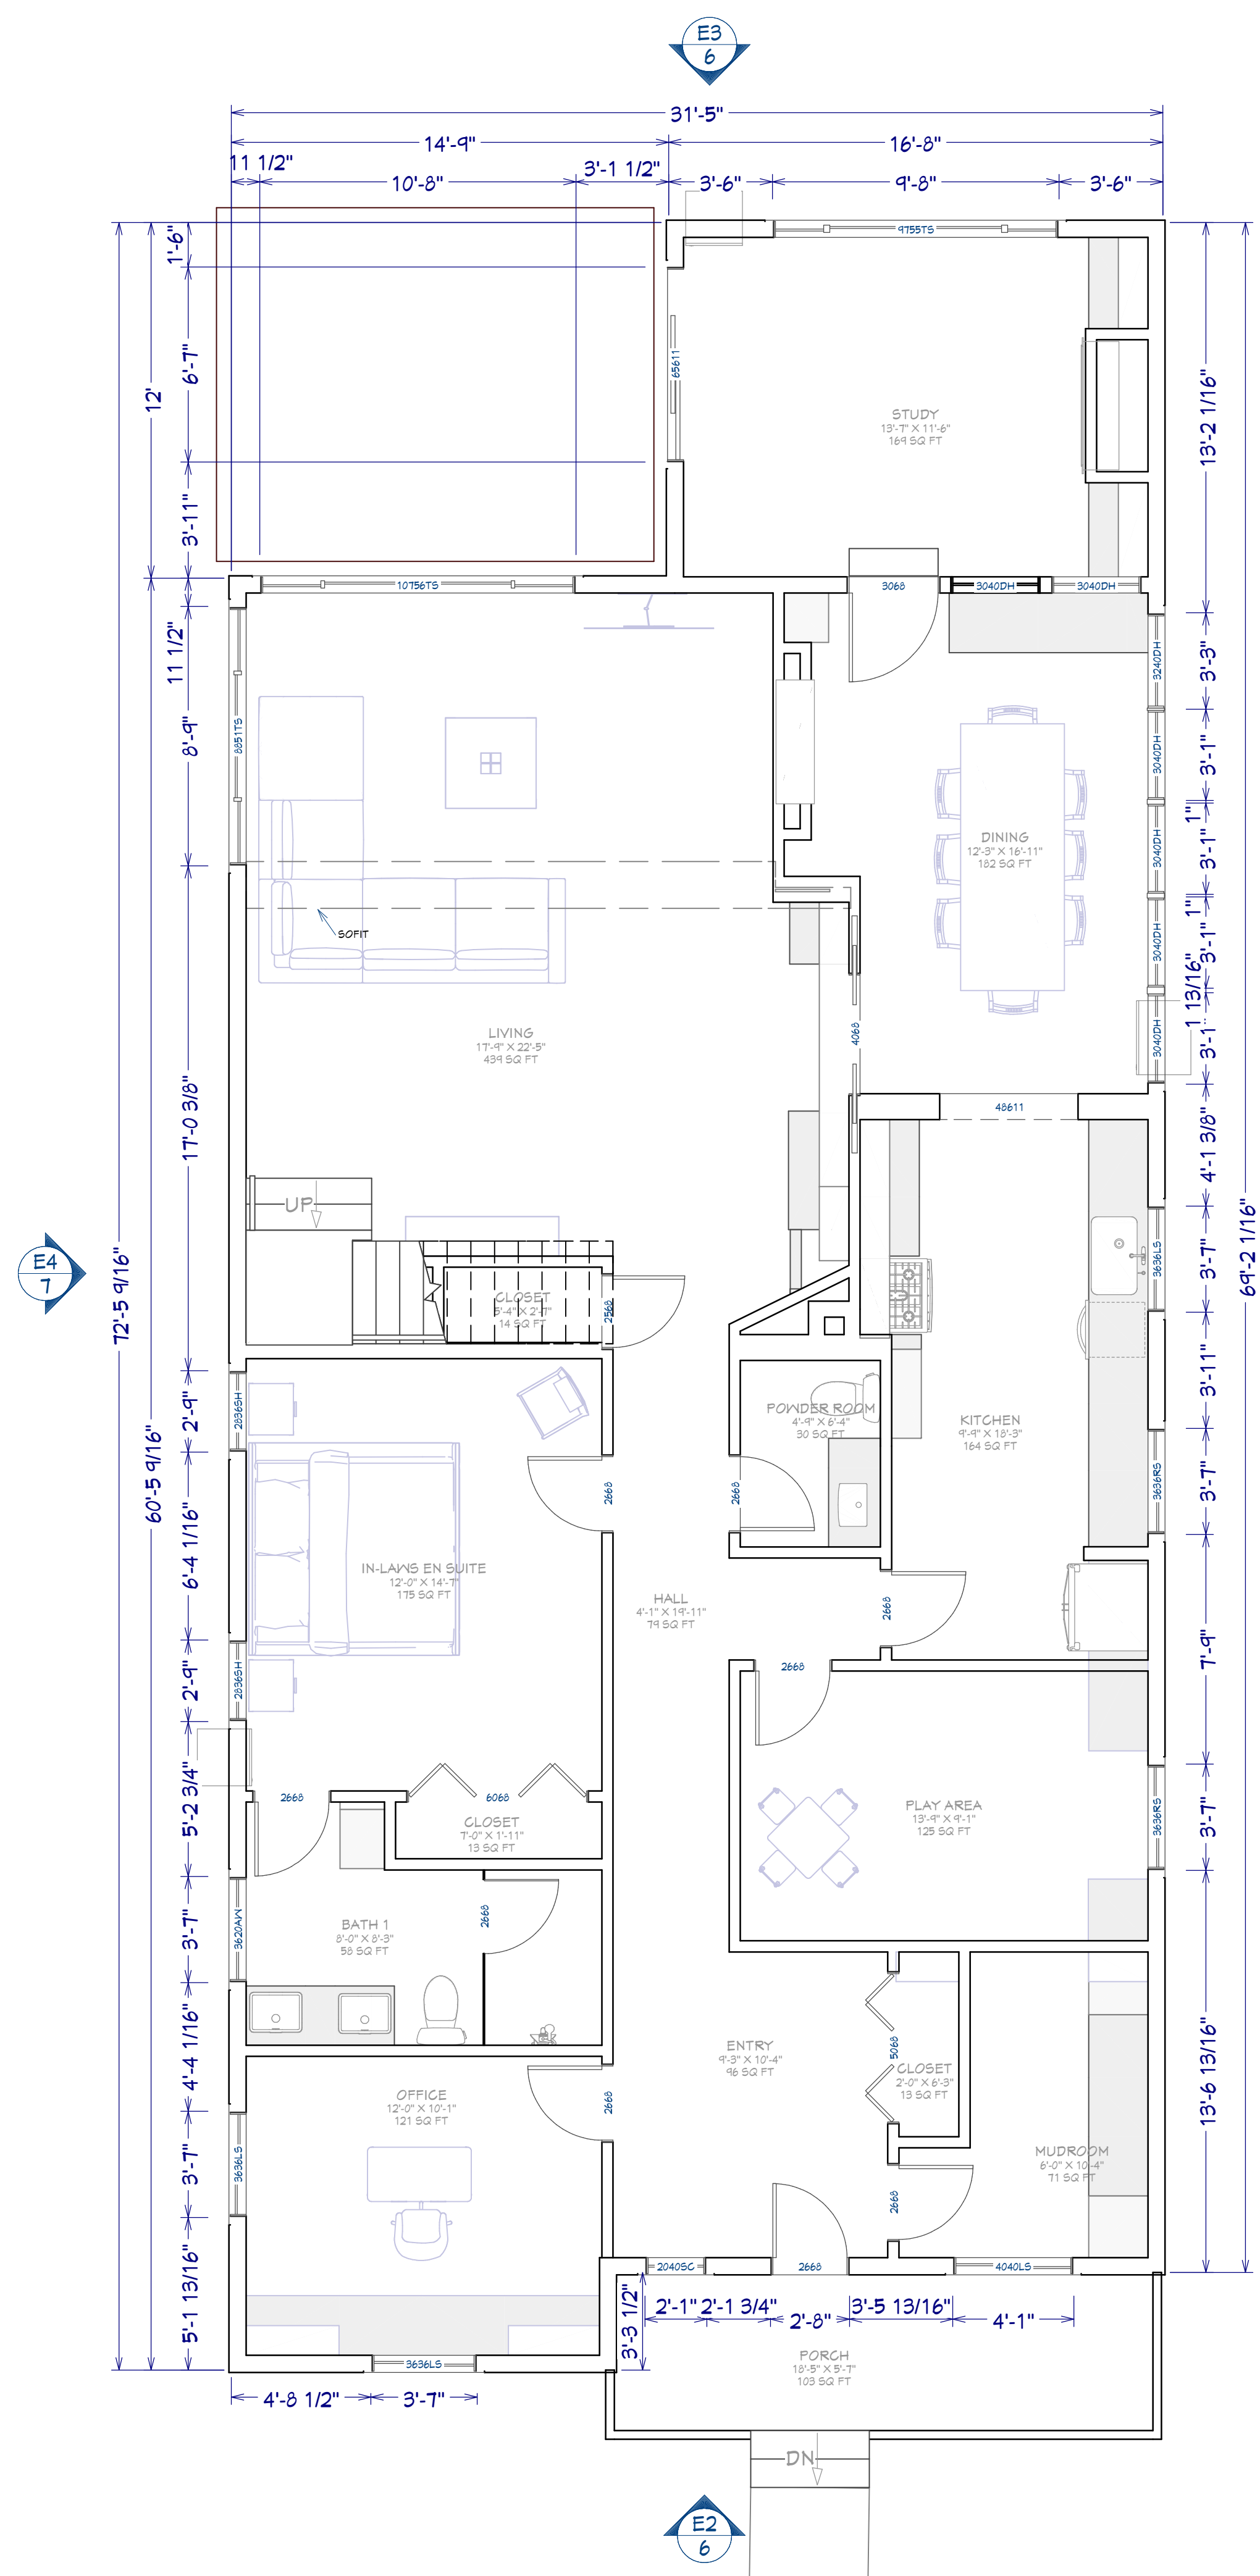

1ST FLOOR PLAN - AFTER
1/4" = 1"

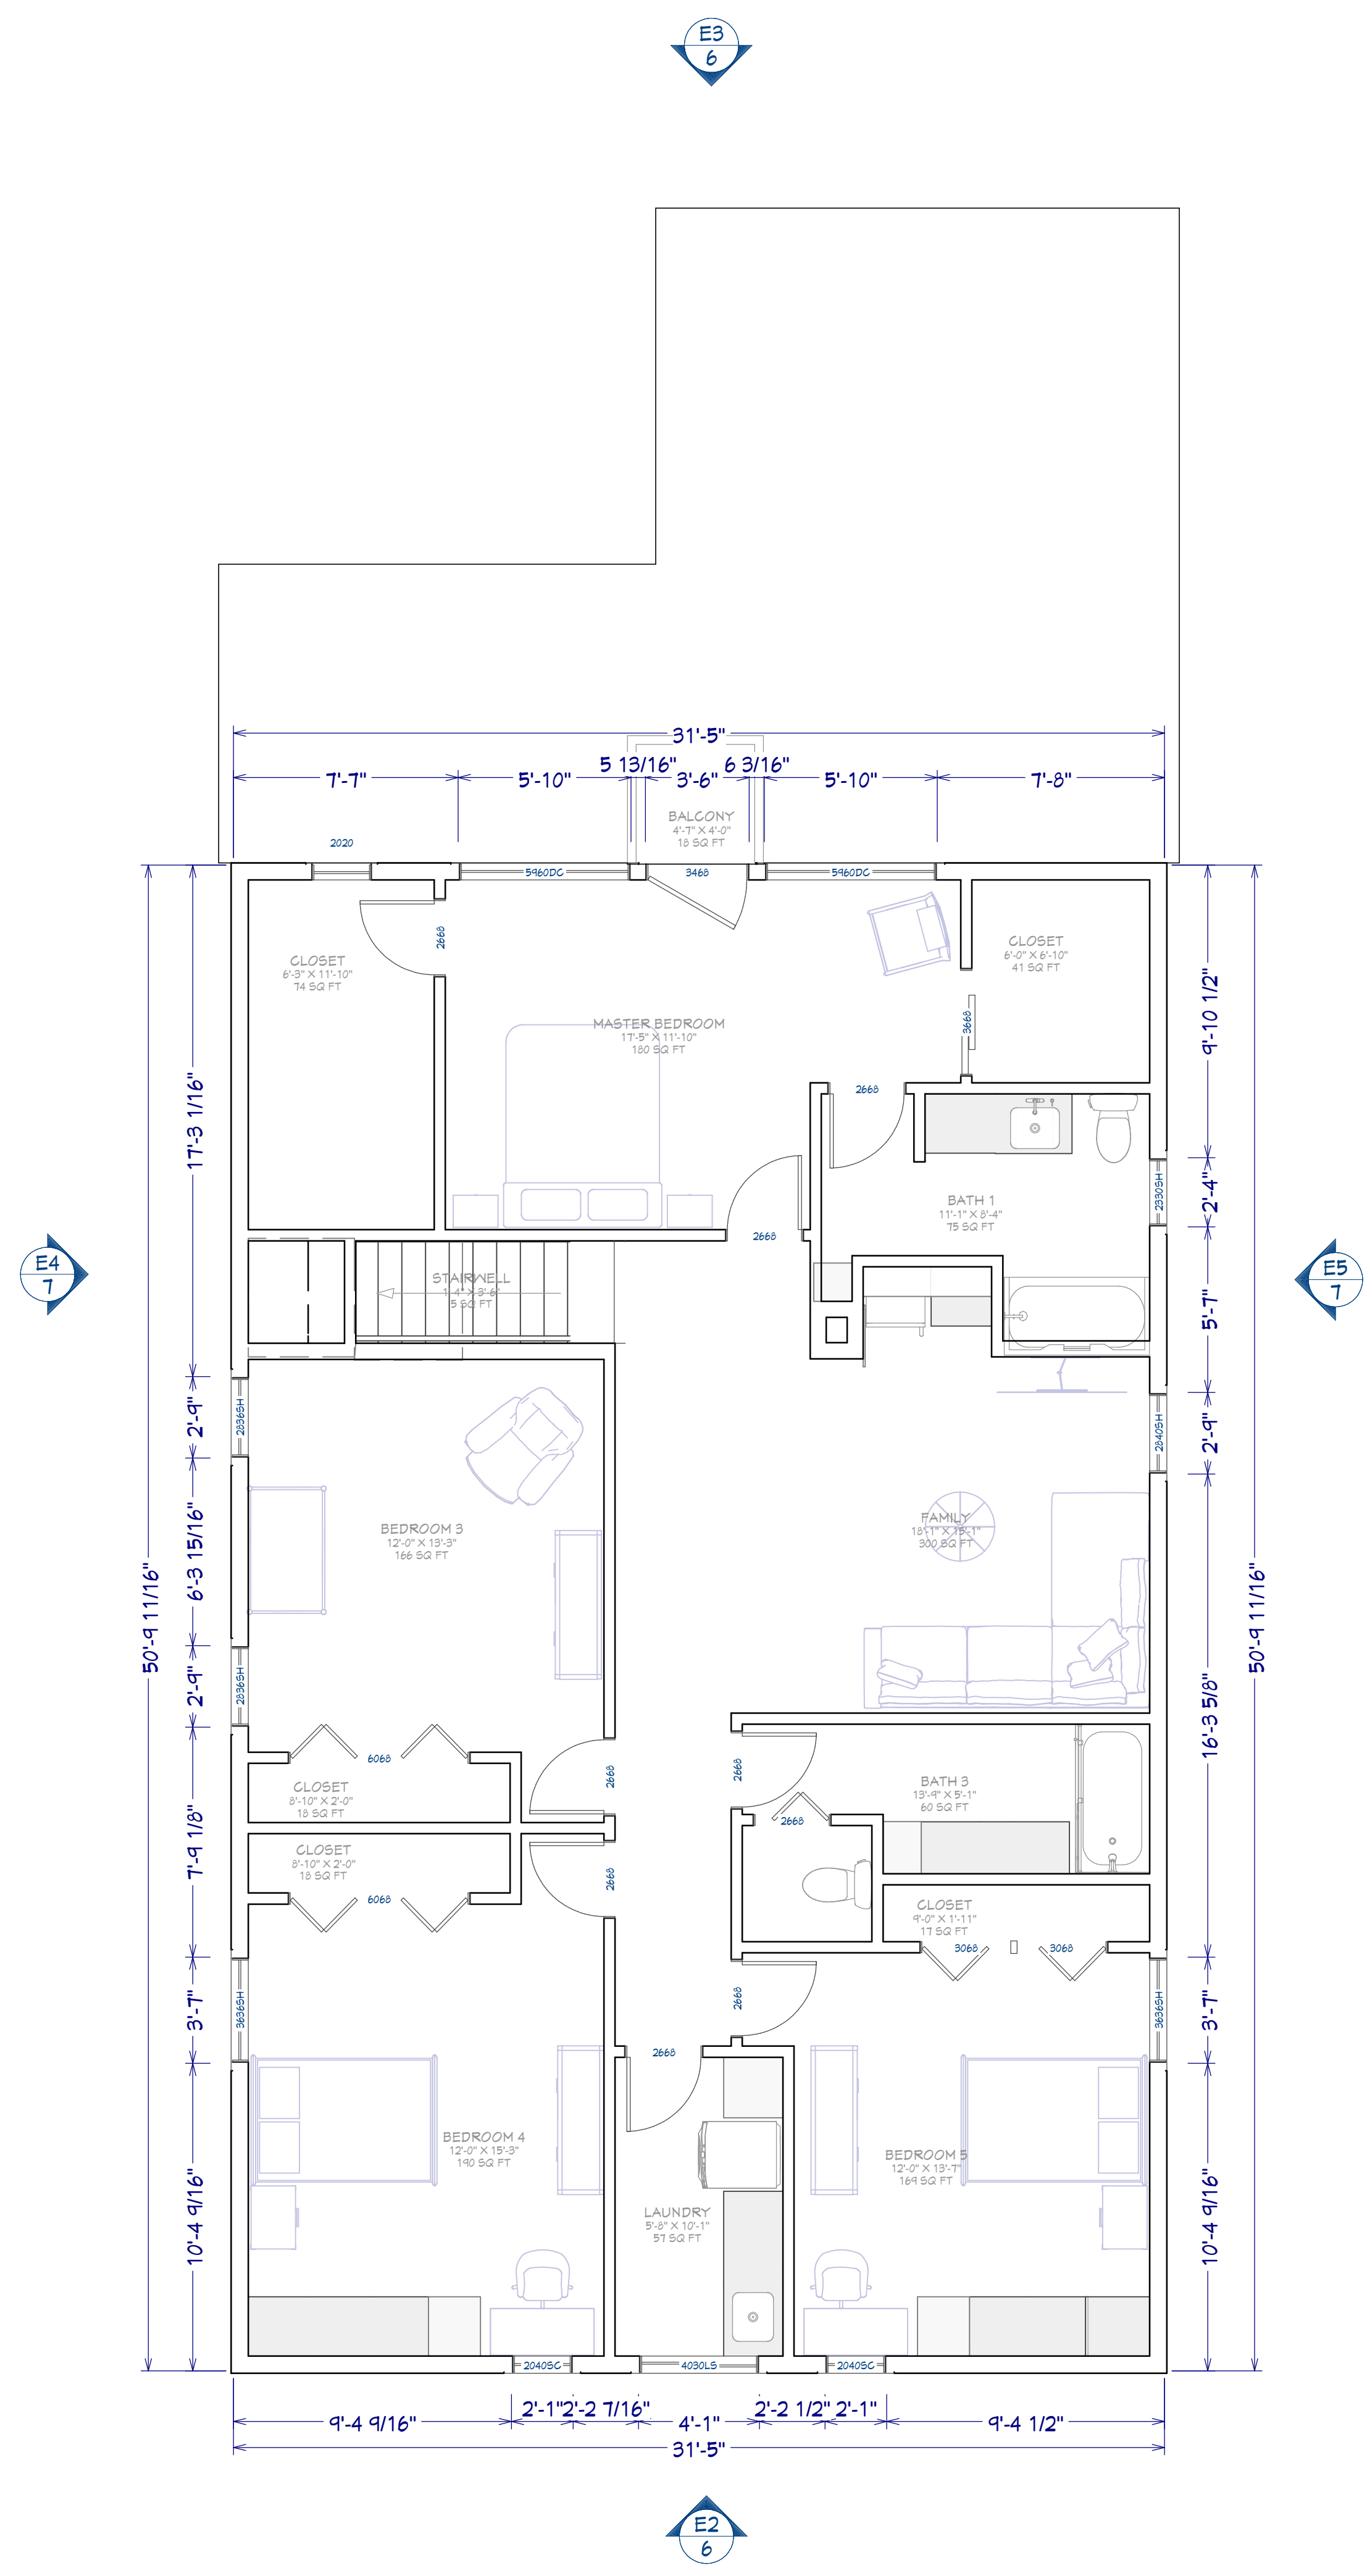

2ND FLOOR PLAN - AFTER
1/4" = 1"

SHEET NUMBER:
5

SCALE @ 24"X36"
DATE: March 21, 2024
DRAWN BY: SUELLEN HUNT

REVISION TABLE	DESCRIPTION
NUMBER	DATE
REVISOR	BY

**SITE PLAN, 1ST AND
2ND FLOOR PLAN
AFTER**

HOME ADDITION
2008 WAUNONA WAY MADISON, WI 53713
CLIENT: COREY AND ASHLEY OLSON
CONTRACTOR: JERRY WALLS - PROPERTY RENOVATION LLC

Drawing Produced by:
SH Design & Drafting LLC
5109 Arrowhead Dr
Monona, WI 53716
608.616.9838
shdesignanddrafting.com





4/15/2024



4/15/2024



ELEVATION 1 - AFTER
1/4" = 1"



ELEVATION 2 - AFTER
1/4" = 1"



ELEVATION 3 - AFTER
1/4" = 1"

SHEET NUMBER:
6

SCALE @ 24"X36"

DATE:
March 21, 2024

DRAWN BY:
SUELLEN HUNT

REVISION TABLE		DESCRIPTION
NUMBER	DATE	REVISOR

**ELEVATIONS 1, 2 & 3
AFTER**

HOME ADDITION
2008 WAUNONA WAY MADISON, WI 53713
CLIENT: COREY AND ASHLEY OLSON
CONTRACTOR: JERRY WALLS - PROPERTY REVIVAL LLC

Drawing Produced by:
SH Design & Drafting LLC
5109 Arrowhead Dr
Monona, WI 53716
608.616.9838
shdesignanddrafting.com







4/15/2024



4/15/2024

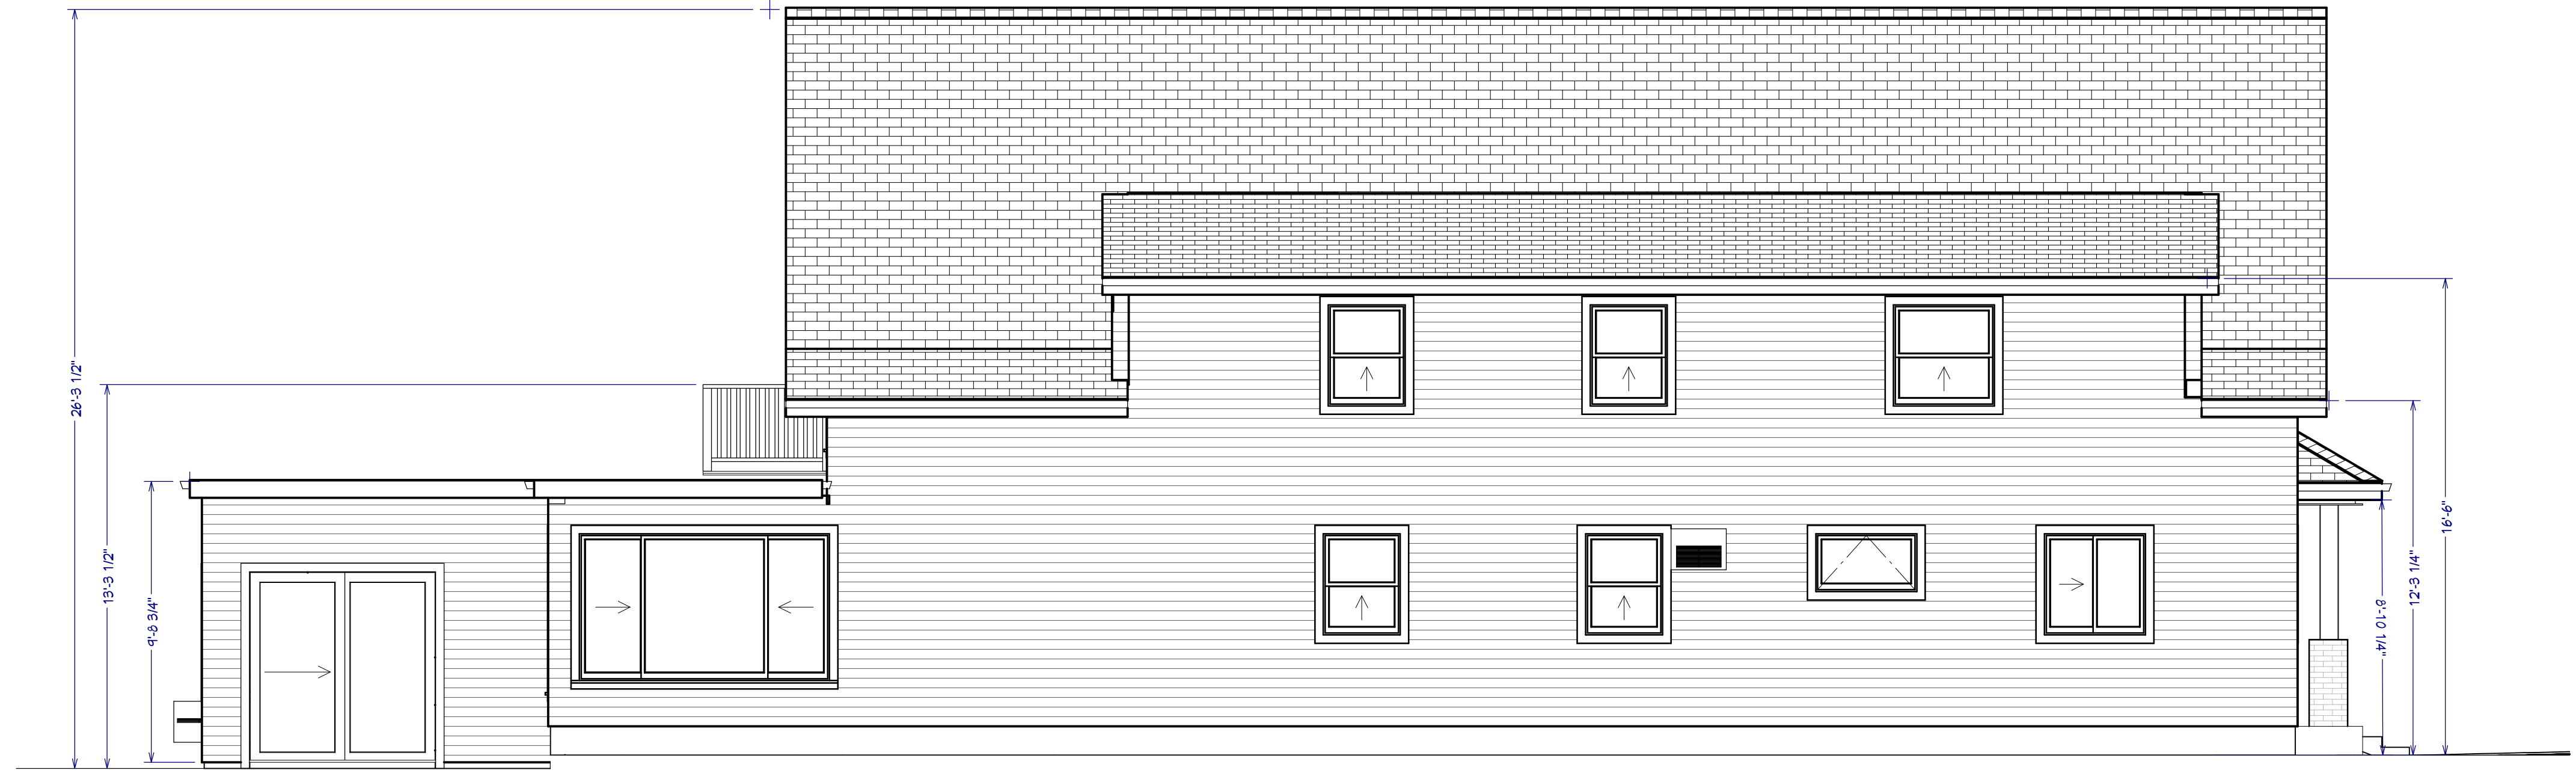

ELEVATION 4 - AFTER
1/4" = 1"

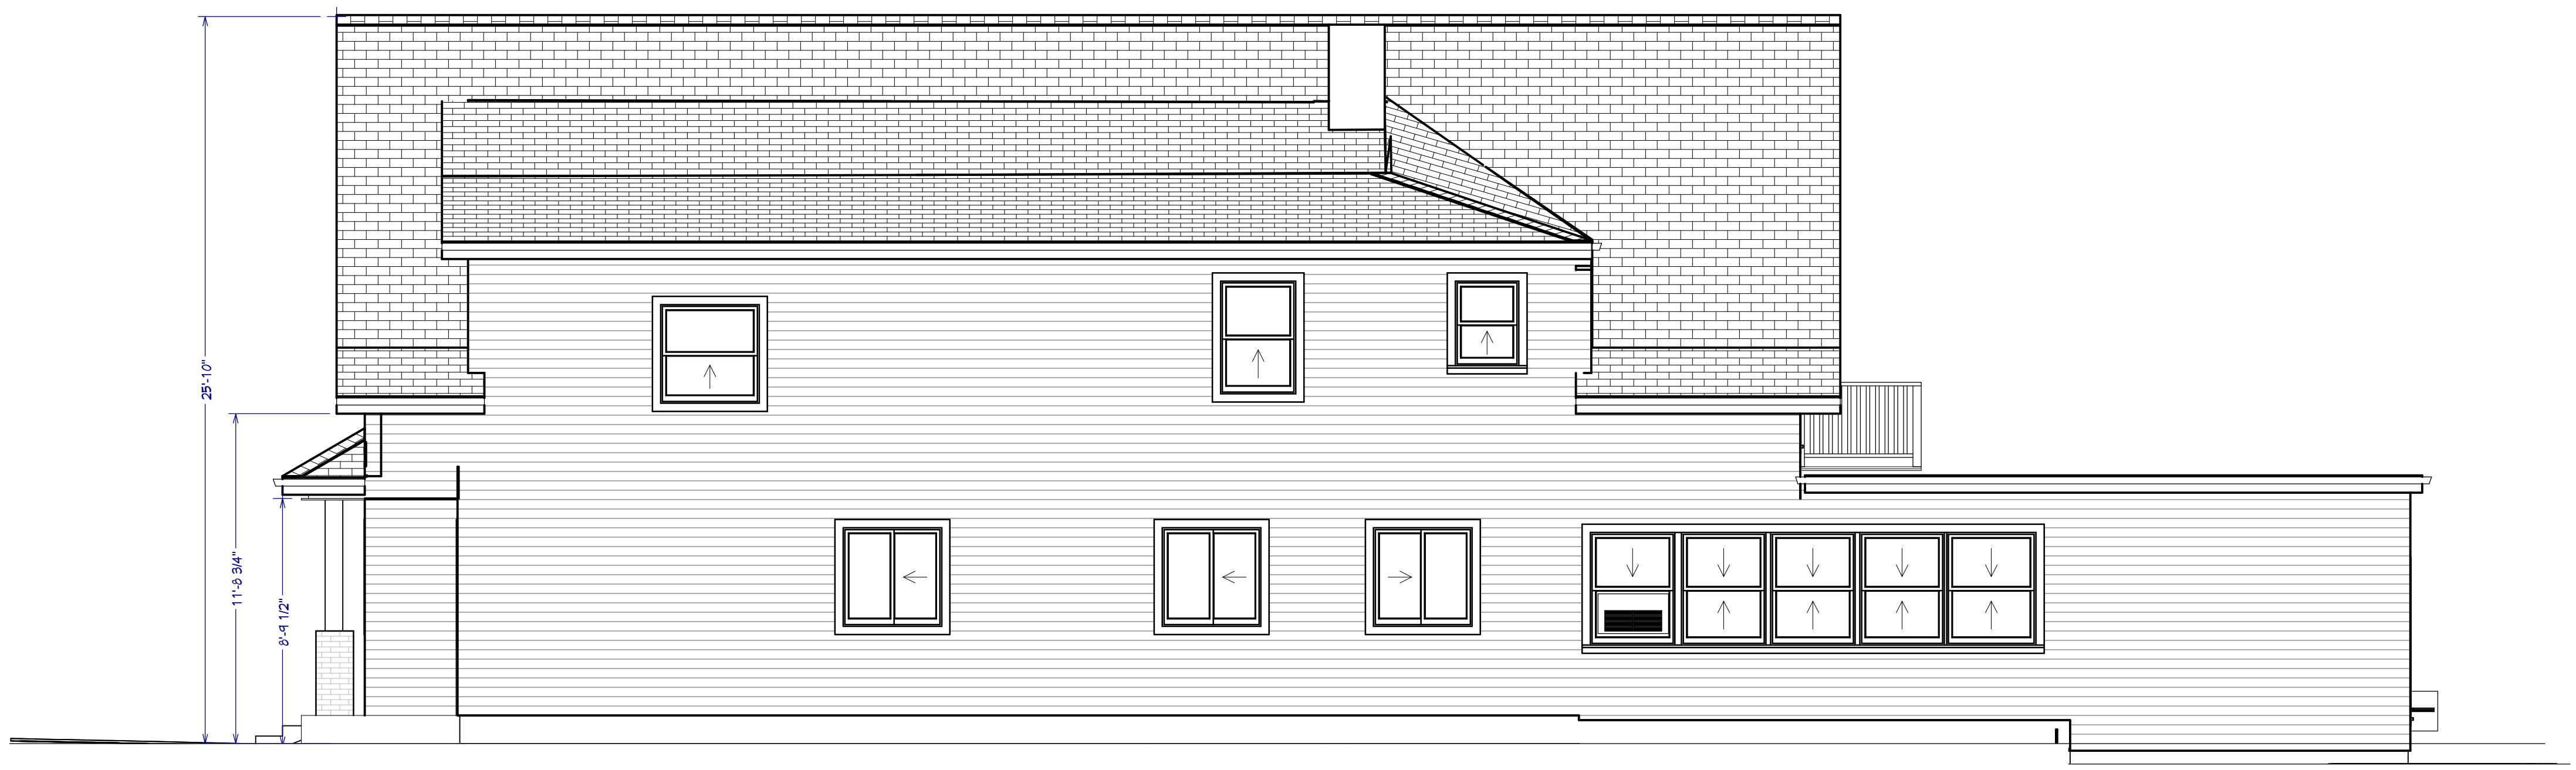

ELEVATION 5 - AFTER
1/4" = 1"

SHEET NUMBER
7

SCALE @ 24"X36"
DATE: March 21, 2024
DRAWN BY: SUELLEN HUNT

REVISION TABLE	NUMBER	DATE	REVISOR	DESCRIPTION

ELEVATIONS 4 & 5 AFTER

HOME ADDITION
2008 WAUNONA WAY, MADISON, WI 53713
CLIENT: COREY AND ASHLEY GILSON
CONTRACTOR: JERRY WALLS - PROPERTY RENOVATION LLC

Drawing Produced by:
SH Design & Drafting
LLC
5109 Arrowhead Dr
Monona, WI 53716
608.616.9838
shdrafting.com

