



1 FIRST FLOOR PLAN

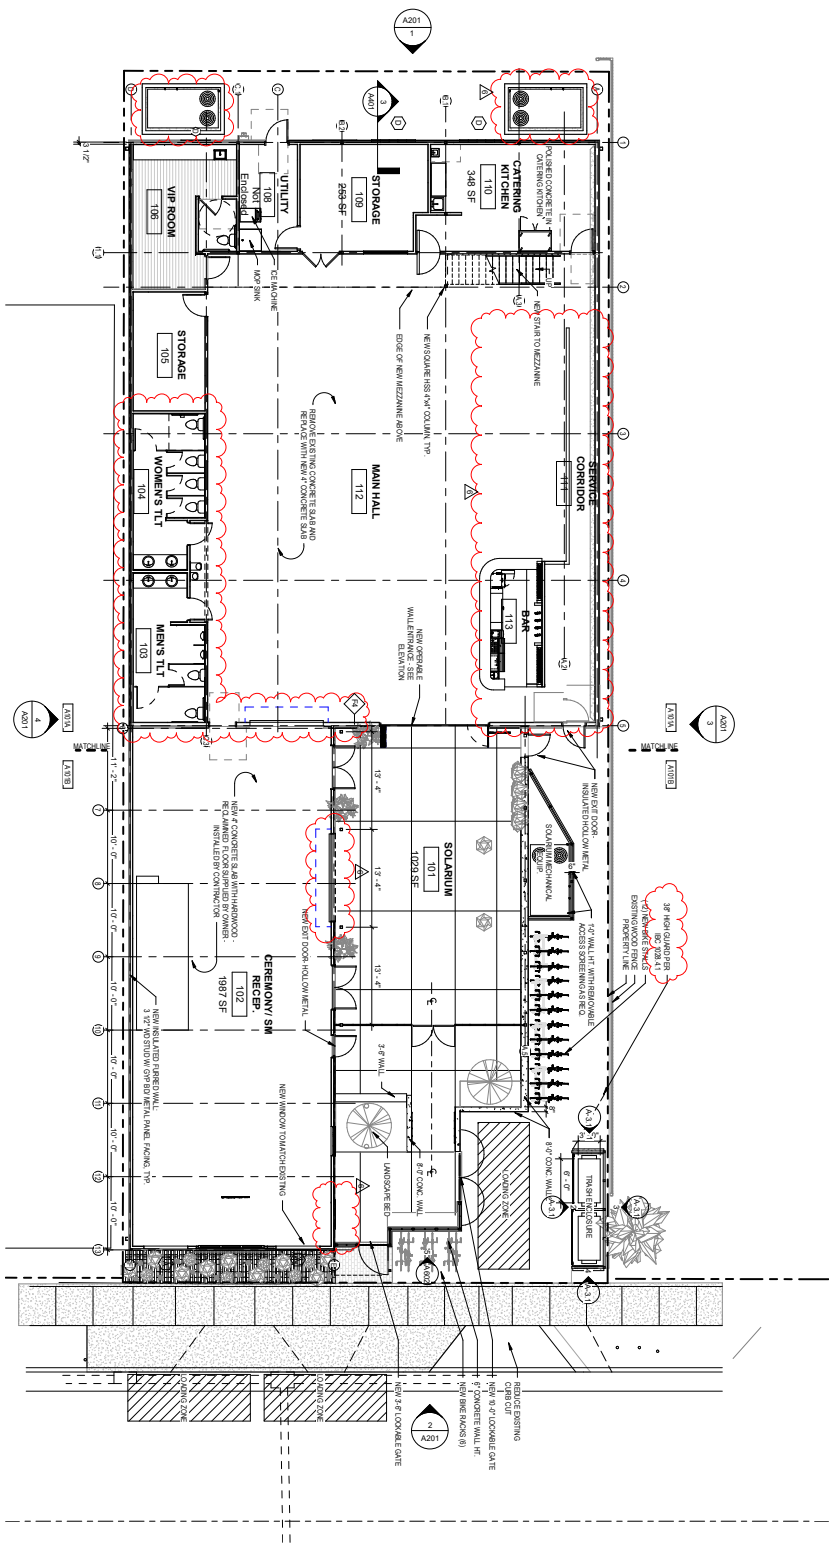

1/8" = 1'-0"

2 PARTITION TYPES

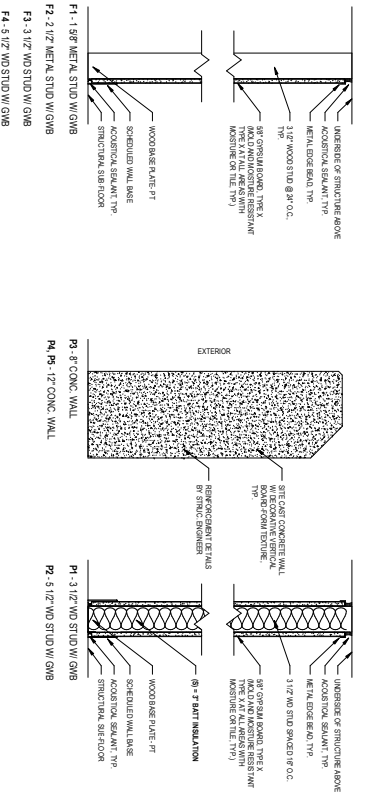

1/2\"/>

**A101**

PROJECT NO: 1901  
 DATE: 10/14/2019  
 SHEET TITLE  
**FIRST FLOOR PLAN**

No.	Description	Date
1	PRICING SET	09/20/19
2	1.15 PERMITS	09/20/19
3	1.15 PERMITS	09/20/19
4	1.15 PERMITS	09/20/19
5	1.15 PERMITS	09/20/19
6	PERMIT SET REVISIONS	09/27/19

**828 E. MAIN STREET**  
 828 E. MAIN ST., MADISON, WI 53703

**NOTES**  
 Morrison Tills Studio


**AARON WILLIAMS LANDSCAPE ARCHITECTURE**

AMON WILLIAMS LANDSCAPE ARCHITECTURE  
 400 W. LAMAR STREET, SUITE 200  
 MADISON, WI 53703  
 608.261.1400  
 www.amonwilliams.com

**CONSULTANTS**


844 W. LAMAR STREET, SUITE 200  
 MADISON, WI 53703  
 608.261.1400  
 www.morrison-tills.com

1 FIRST FLOOR PLAN - BLDG A

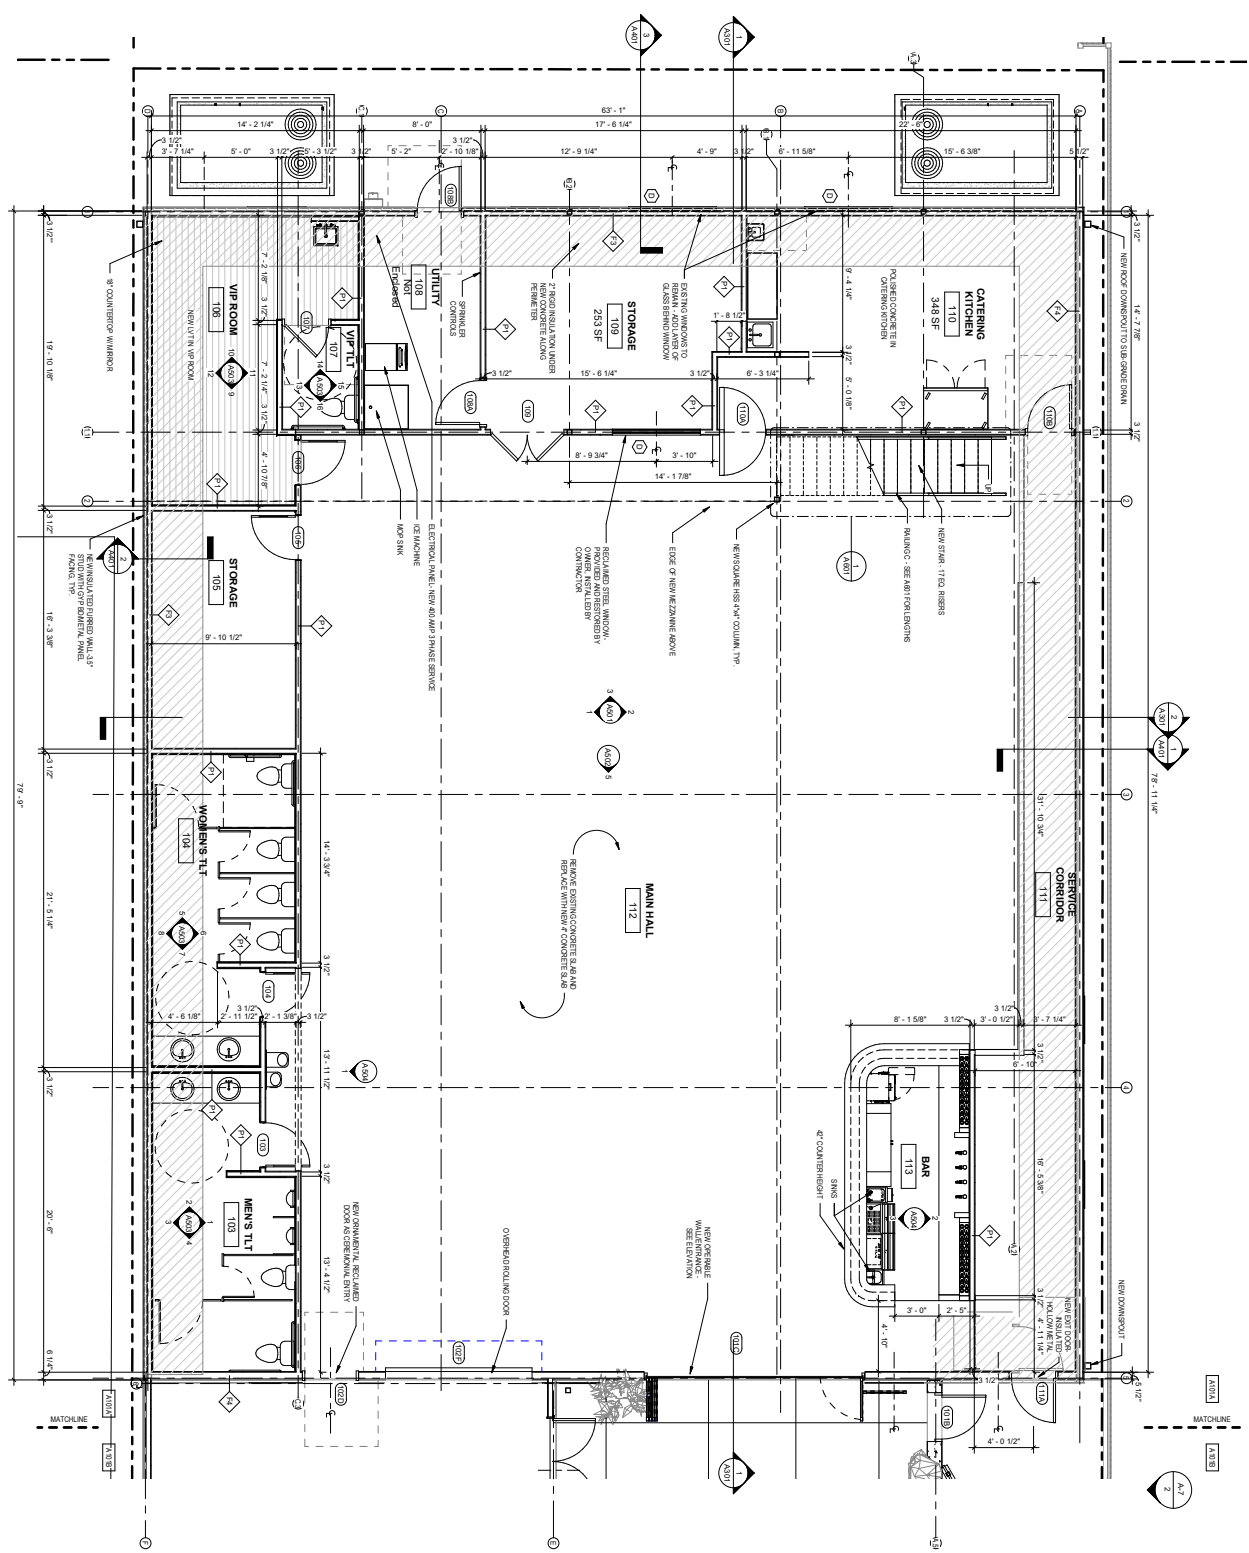


1/4" = 1'-0"

PROJECT NORTH

 <p><b>Notis Morrison Tills Studio</b></p> <p>841 W. LAMSON STREET, SUITE 200 MADISON, WI 53703 608.203.9440 notis@notismorrison.com</p>		<p><b>CONSULTANTS</b></p> <p><b>AARON WELLS LANDSCAPE ARCHITECTURE</b></p> <p>AMON WELLS LANDSCAPE ARCHITECTURE 1000 UNIVERSITY AVENUE, SUITE 200 MADISON, WI 53706 608.261.1234 amw@amwllandscape.com</p>		<p><b>828 E. MAIN STREET</b></p> <p>828 E. MAIN ST., MADISON, WI 53703</p>		<table border="1"> <thead> <tr> <th>No.</th> <th>Description</th> <th>Date</th> </tr> </thead> <tbody> <tr> <td>1</td> <td>PRICING SET</td> <td>06/20/19</td> </tr> <tr> <td>2</td> <td>PERMIT SET</td> <td>08/01/19</td> </tr> <tr> <td>3</td> <td>PERMIT SET REVISIONS</td> <td>09/27/19</td> </tr> <tr> <td>4</td> <td></td> <td></td> </tr> <tr> <td>5</td> <td></td> <td></td> </tr> <tr> <td>6</td> <td></td> <td></td> </tr> </tbody> </table>	No.	Description	Date	1	PRICING SET	06/20/19	2	PERMIT SET	08/01/19	3	PERMIT SET REVISIONS	09/27/19	4			5			6		
No.	Description	Date																									
1	PRICING SET	06/20/19																									
2	PERMIT SET	08/01/19																									
3	PERMIT SET REVISIONS	09/27/19																									
4																											
5																											
6																											
<p><b>A101A</b></p> <p>FIRST FLOOR PLAN - BLDG A</p> <p>SHEET TITLE</p> <p>PROJECT NO: 1901</p> <p>DATE: 10/14/2019</p>		<p>1901-828 E. MAIN STREET - BLDG A - FIRST FLOOR PLAN</p>																									

All rights reserved ©2019 Notis Morrison Tills Studio

1 FIRST FLOOR PLAN - BLDG B

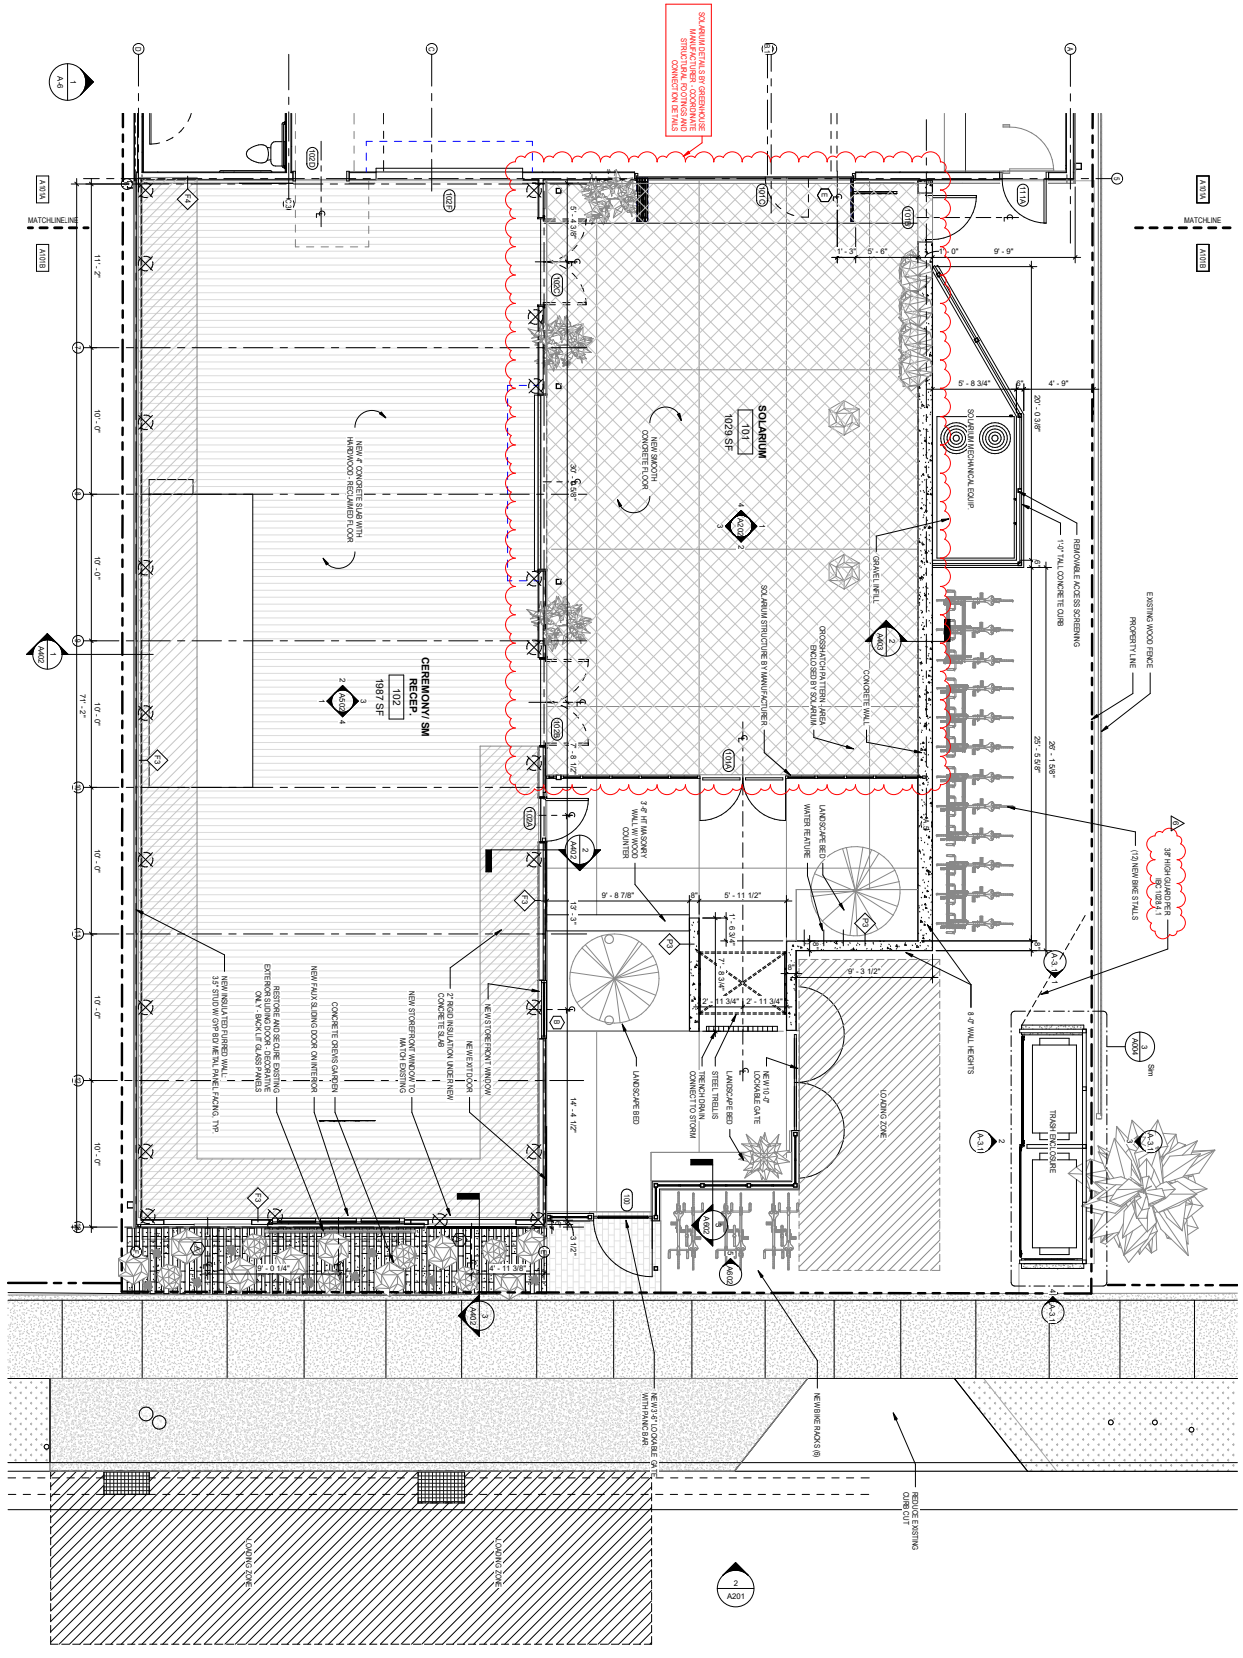

1/4" = 1'-0"

10/4/19

**A101B**

FIRST FLOOR PLAN - BLDG B

PROJECT NO: 1901  
DATE: 10/4/2019

No.	Description	Date
1	PRICING SET	06/20/19
2	PERMIT SET	09/09/19
3	PERMIT SET REVISIONS	09/27/19
4		
5		
6		

828 E. MAIN STREET  
828 E. MAIN ST., MADISON, WI 53703


ARCHITECTS  
ARON WELLS  
WILLIAMS  
LANDSCAPE  
ARCHITECTURE

CONSULTANTS  
MOTTS  
MORRISON  
TILLS  
STUDIO


843 W. LAMAR  
MADISON, WI 53703  
608.261.4400  
www.mttstudio.com

ARON WELLS  
WILLIAMS  
LANDSCAPE  
ARCHITECTURE

843 W. LAMAR  
MADISON, WI 53703  
608.261.4400  
www.mttstudio.com

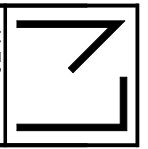


1 MEZZANINE FLOOR PLAN

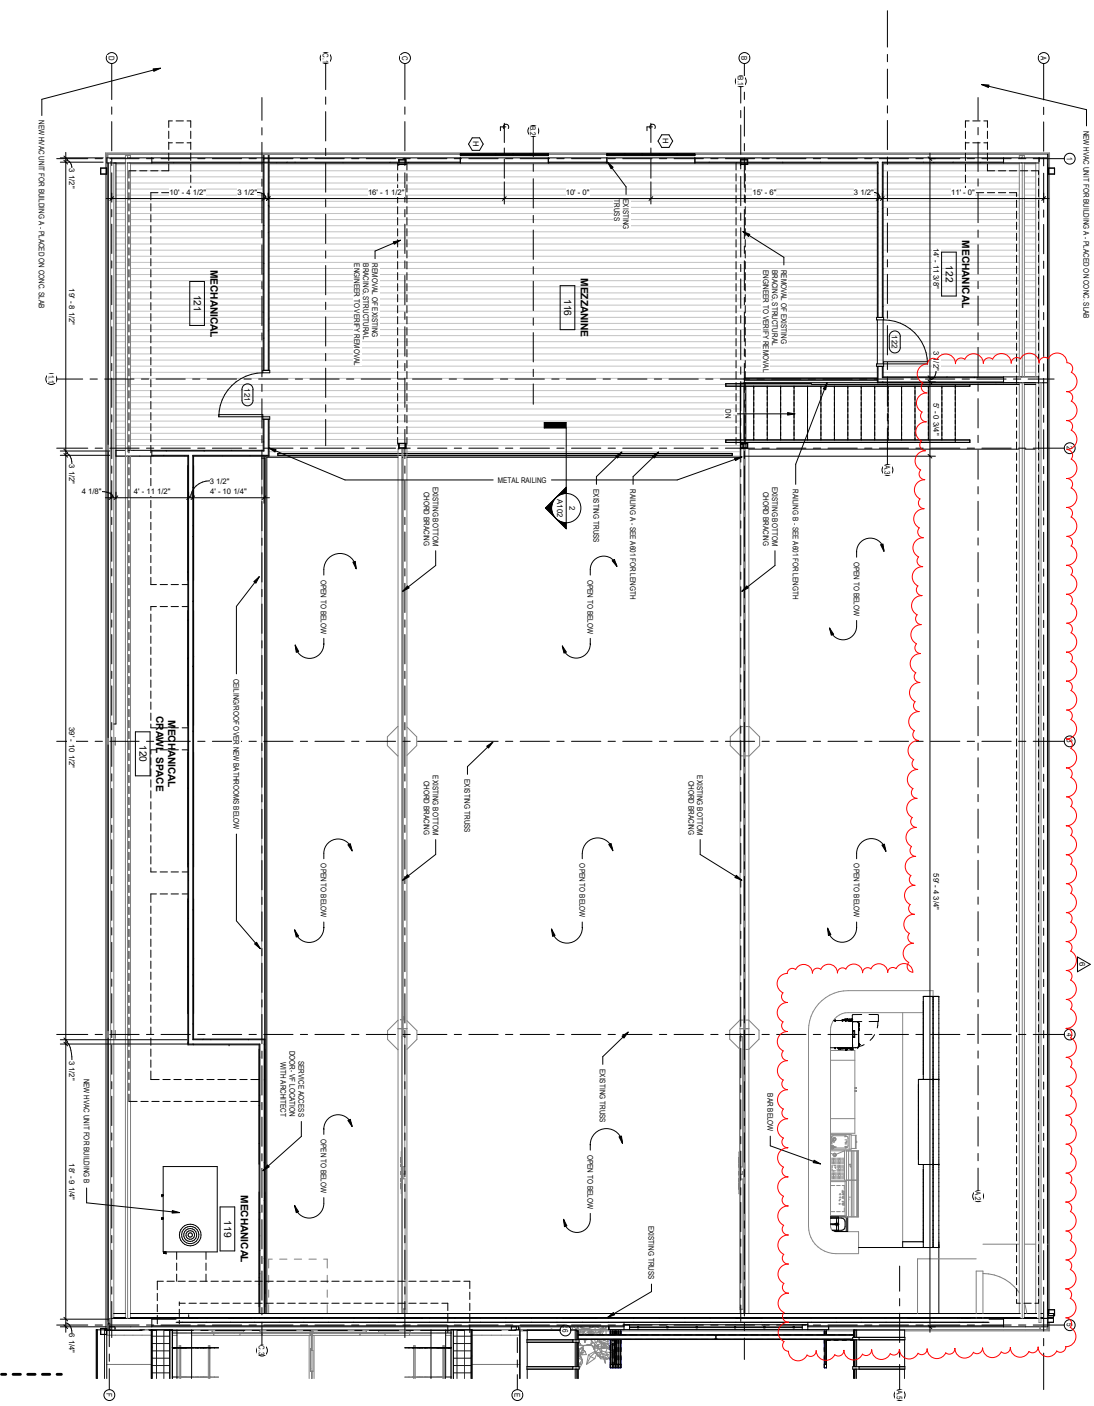

1/4" = 1'-0"

2 NEW MEZZANINE STRUCTURE

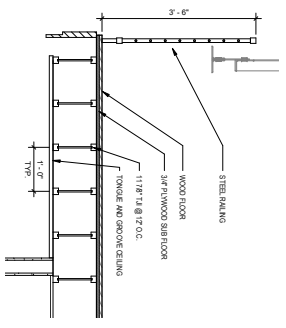

3/4" = 1'-0"

**A102**


MEZZANINE FLOOR PLAN  
 PROJECT NO: 1901  
 DATE: 10/14/2019  
 SHEET TITLE

No.	Description	Date
1	PRICING SET	06/20/19
2	PERMIT SET	09/02/19
3	PERMIT SET	09/02/19
4	PERMIT SET REVISIONS	09/27/19
5		
6		

828 E. MAIN STREET  
 828 E. MAIN ST., MADISON, WI 53703

**ARON WILLIAMS LANDSCAPE ARCHITECTURE**  
 ARON WILLIAMS  
 LANDSCAPE ARCHITECT  
 841 W. LAMAR STREET, SUITE 4  
 MADISON, WI 53703  
 (608) 261-4400  
 www.aronwilliams.com

**Morris Tills Studio**  
 MORRIS TILLS  
 ARCHITECT  
 841 W. LAMAR STREET, SUITE 4  
 MADISON, WI 53703  
 (608) 261-4400  
 www.morristills.com

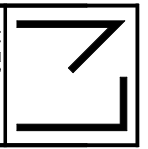

This drawing is the property of Morris Tills Studio and Aron Williams Landscape Architecture. It is to be used only for the project and site identified herein. No part of this drawing may be reproduced or transmitted in any form or by any means, electronic or mechanical, including photocopying, recording, or by any information storage and retrieval system, without the prior written permission of Morris Tills Studio and Aron Williams Landscape Architecture. All rights reserved. ©2019 Morris Tills Studio and Aron Williams Landscape Architecture.