

**Application for Change of Licensed Premise**  
No Fee Required. Due at 12 Noon two weeks before ALRC meeting.

Applicants must appear before the ALRC. Detailed floor plans (no larger than 8 1/2 x 14) must accompany this form, or request will not be presented to the committee.

Please contact City Zoning (Municipal Building LL-100, 266-4560). A Conditional Use Permit may be required. There is a fee for the Conditional Use Permit.

Corporate/Owner Name Target Corporation

DBA Target Store T-1069

Address 4301 Lien Road, Madison 53704

Agent Ryan Ostman

Capacity N/A % Alcohol N/A % Food N/A

**Description of Expansion Plans:**

Due to the expansion of our Market/Grocery area, we will be expanding our liquor offerings from the current 55-110 square feet to 130-150 square feet.

Signature of Applicant [Signature] Date 1/29/10

To be considered at ALRC meeting of 2/17/10

and Common Council Meeting of 3/2/10

License Type CLASS A BEER & LIQUOR License # 77333 Registrar # 17315

Approved      Disapproved

Routed:      City Zoning  
                 Building Inspection Unit – Permit Counter  
                 Madison Police Department  
                 Alderperson \_\_\_\_\_

**TARGET CORPORATION**


ISSUE DATE: 02-20-05  
 DATE OF EXISTING: 21-NOV-2000  
 DRAWN BY: JENNIFER JOHNSON  
 CHECKED BY: JENNIFER JOHNSON  
 DATE: 02-20-05

CEILING HEIGHT:  
 SOFTLINES CEILING:  
 14'-0"  
 HARDLINES CEILING:  
 14'-0"  
 STOCK ROOM:  
 15'-9"

**TARGET**

ISSUE DATE: 02-20-05  
 DATE OF EXISTING: 21-NOV-2000  
 DRAWN BY: JENNIFER JOHNSON  
 CHECKED BY: JENNIFER JOHNSON  
 DATE: 02-20-05

PROJECT: MADISON EAST  
 LOCATION: MADISON, WI  
 DRAWING NO.: T-1069  
 SHEET NO.: P04  
 FIXTURE PLAN  
 P04  
 FX1

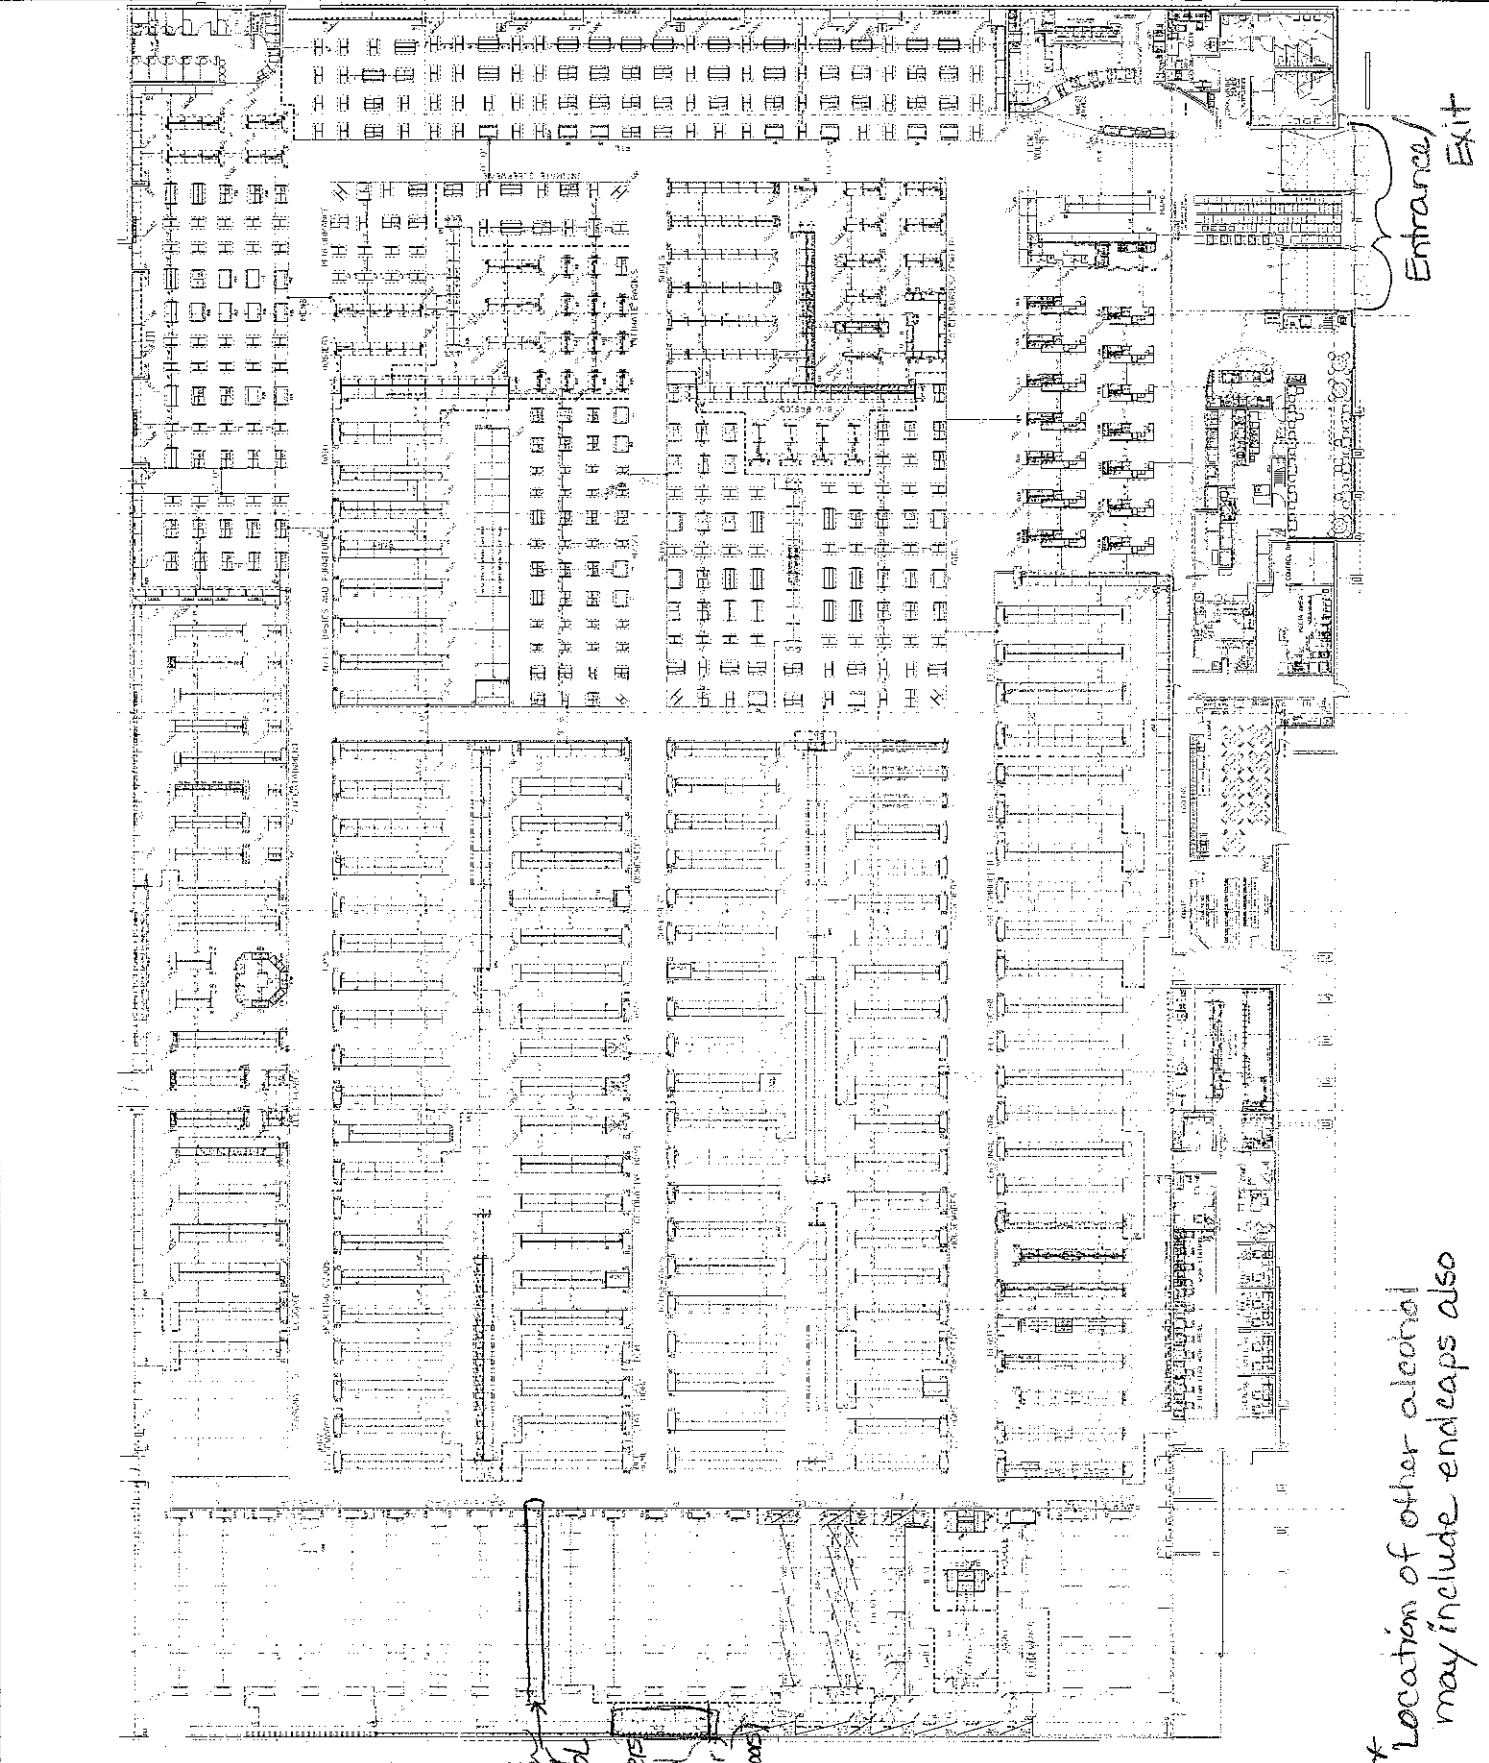

*Location of other alcohol  
 may include endcaps also*

*Coolers  
 (Cold  
 glass  
 2  
 29 cans)*

*\* Location of other alcohol  
 may include endcaps also*