


**Version/Date:**  
LANDMARKS  
HANDS160226  
**3/10/16**  
**Printed by:**  
**mws**

**2 STORY ADDITION**  
TRICIA & PHIL HANDS  
29 N. SPOONER  
MADISON, WI. 53726

**ASSOCIATED HOUSEWRIGHTS**  
1217 Culmen St. Madison, WI. 53713  
www.housewrights.com  
(608) 238 - 7519

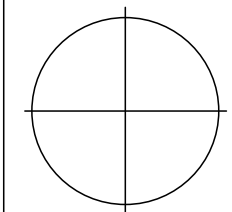

**Page Size:** 11 x 17  
**Scale:** 1/16" = 1'  
**Page/Drawing**  
**1 of 9**

Version/Date:

LANDMARKS  
HANDS160226


3/10/16

Printed by:

MWS


2 STORY ADDITION

TRICIA & PHIL HANDS  
29 N. SPOONER  
MADISON, WI. 53726

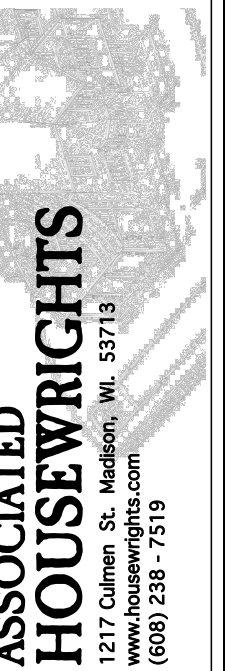

ASSOCIATED  
HOUSEWRIGHTS


1217 Culmen St. Madison, WI. 53713  
www.housewrights.com  
(608) 238 - 7519

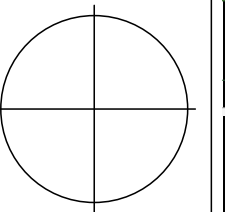


Page Size: 11 x 17

Scale: 3/16" = 1'

Page/Drawing  
2 of 9

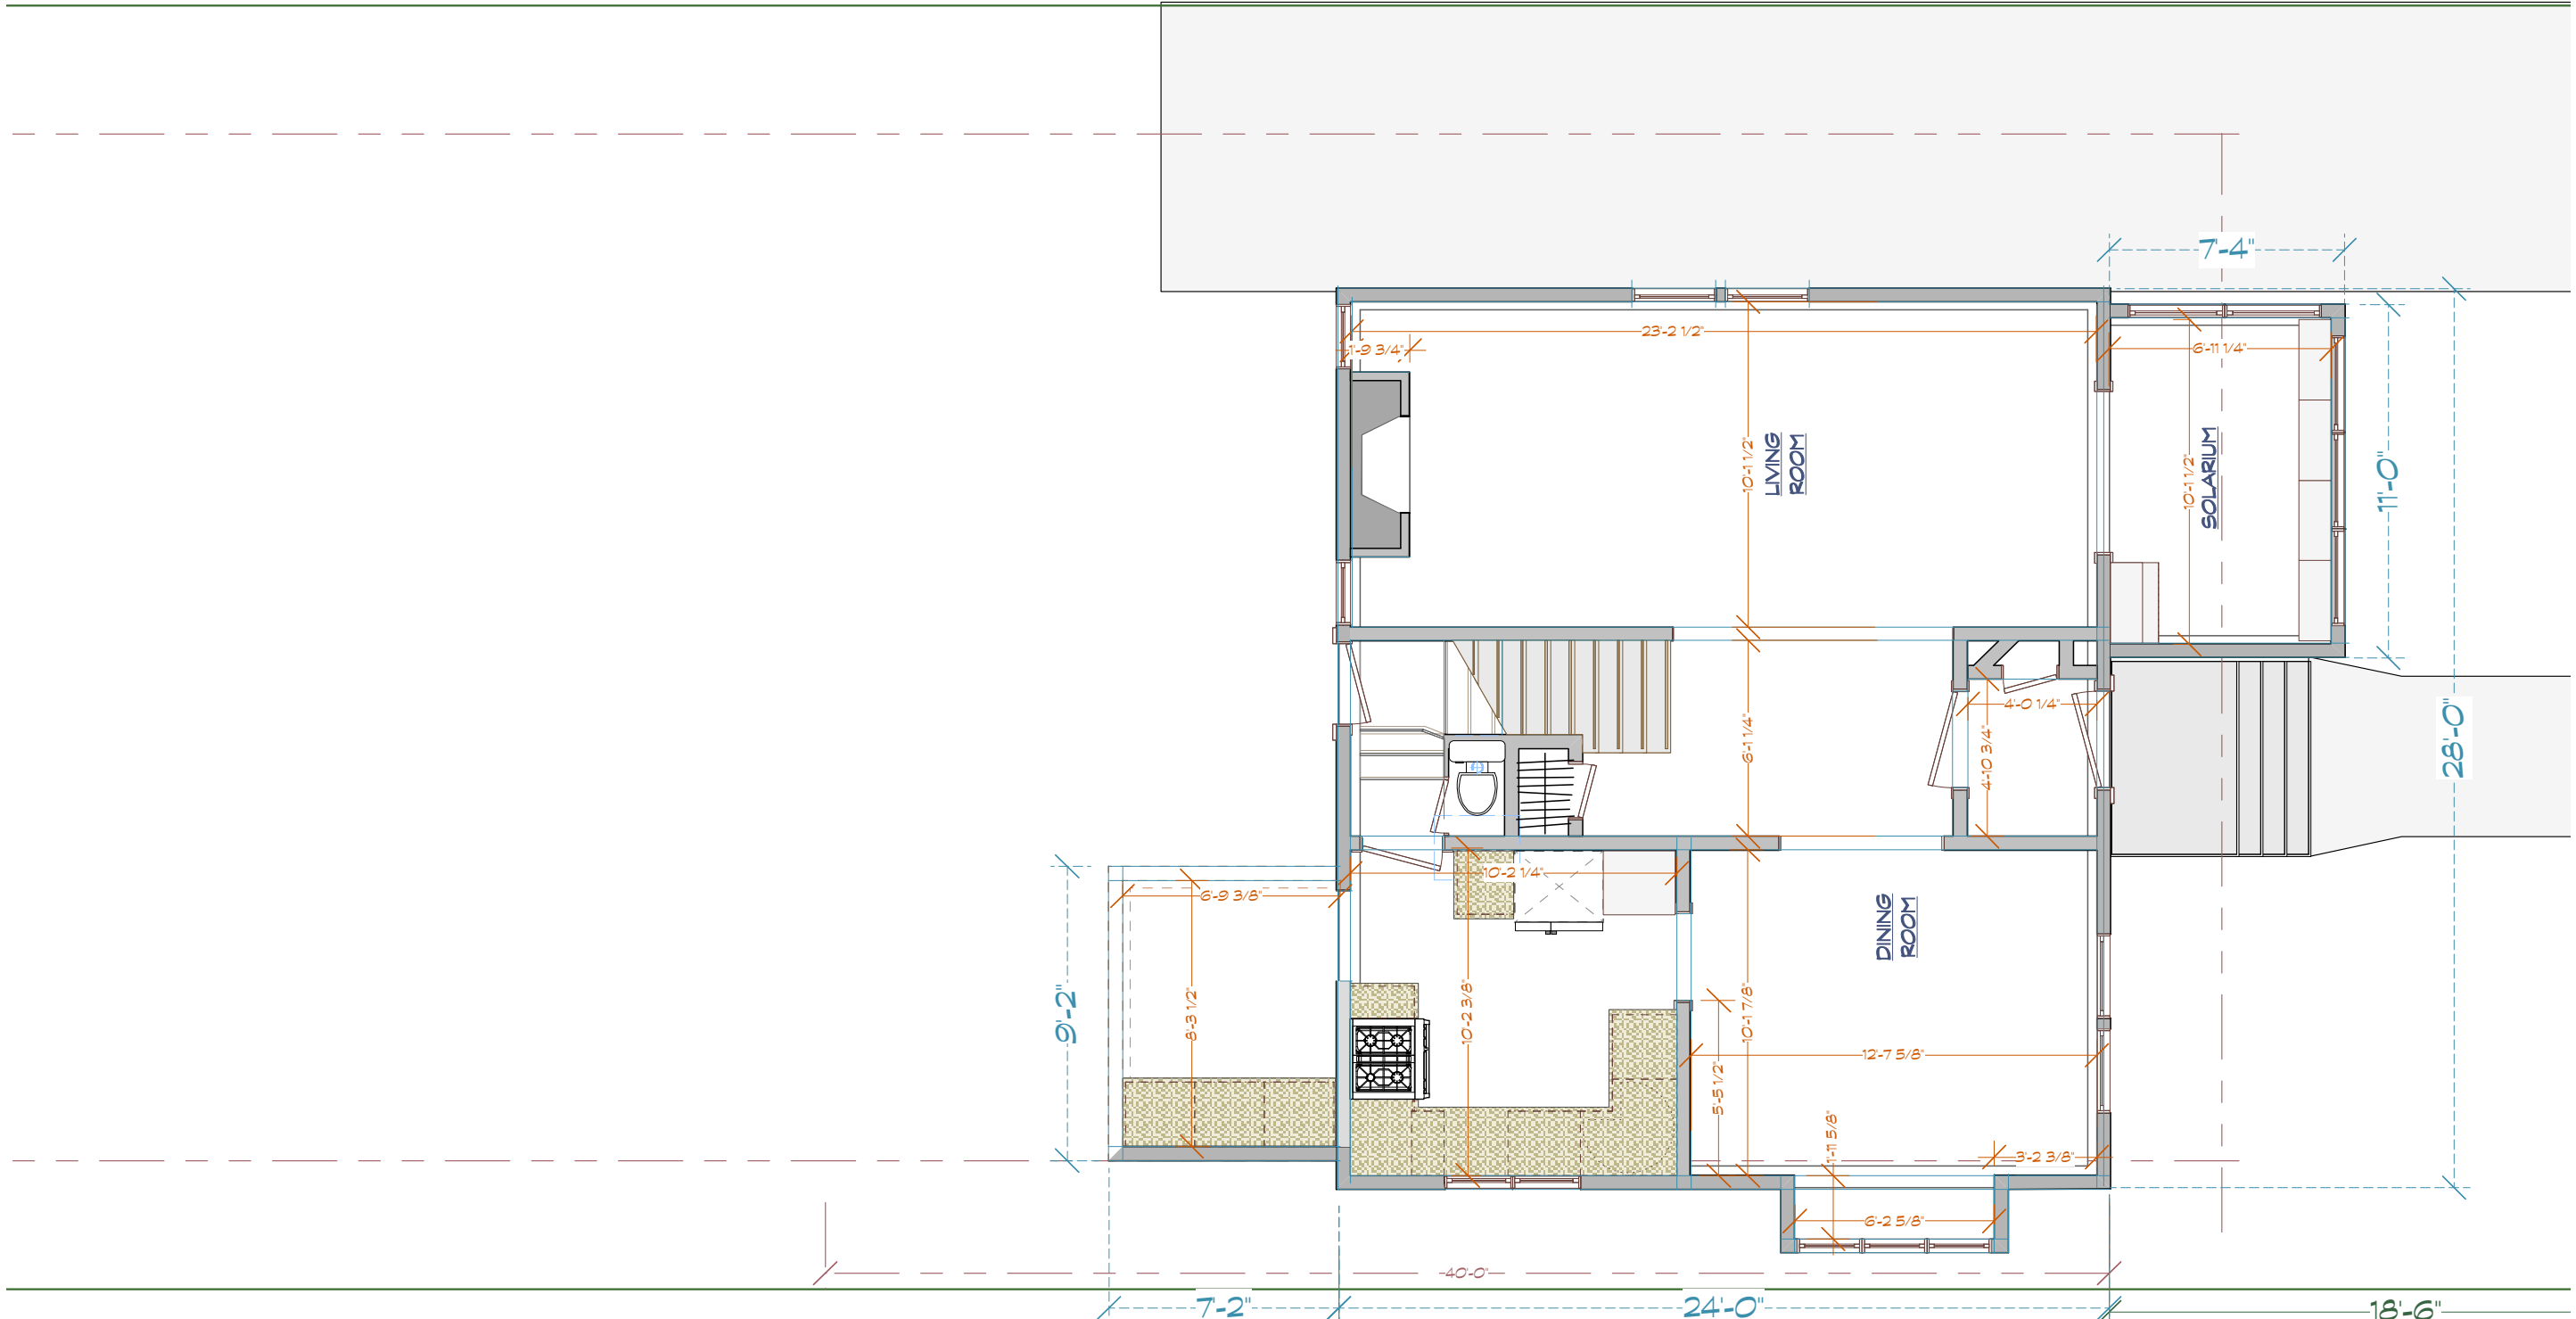

PE1 1st PLAN - EXISTING  
Scale: 3/16" = 1'-0"

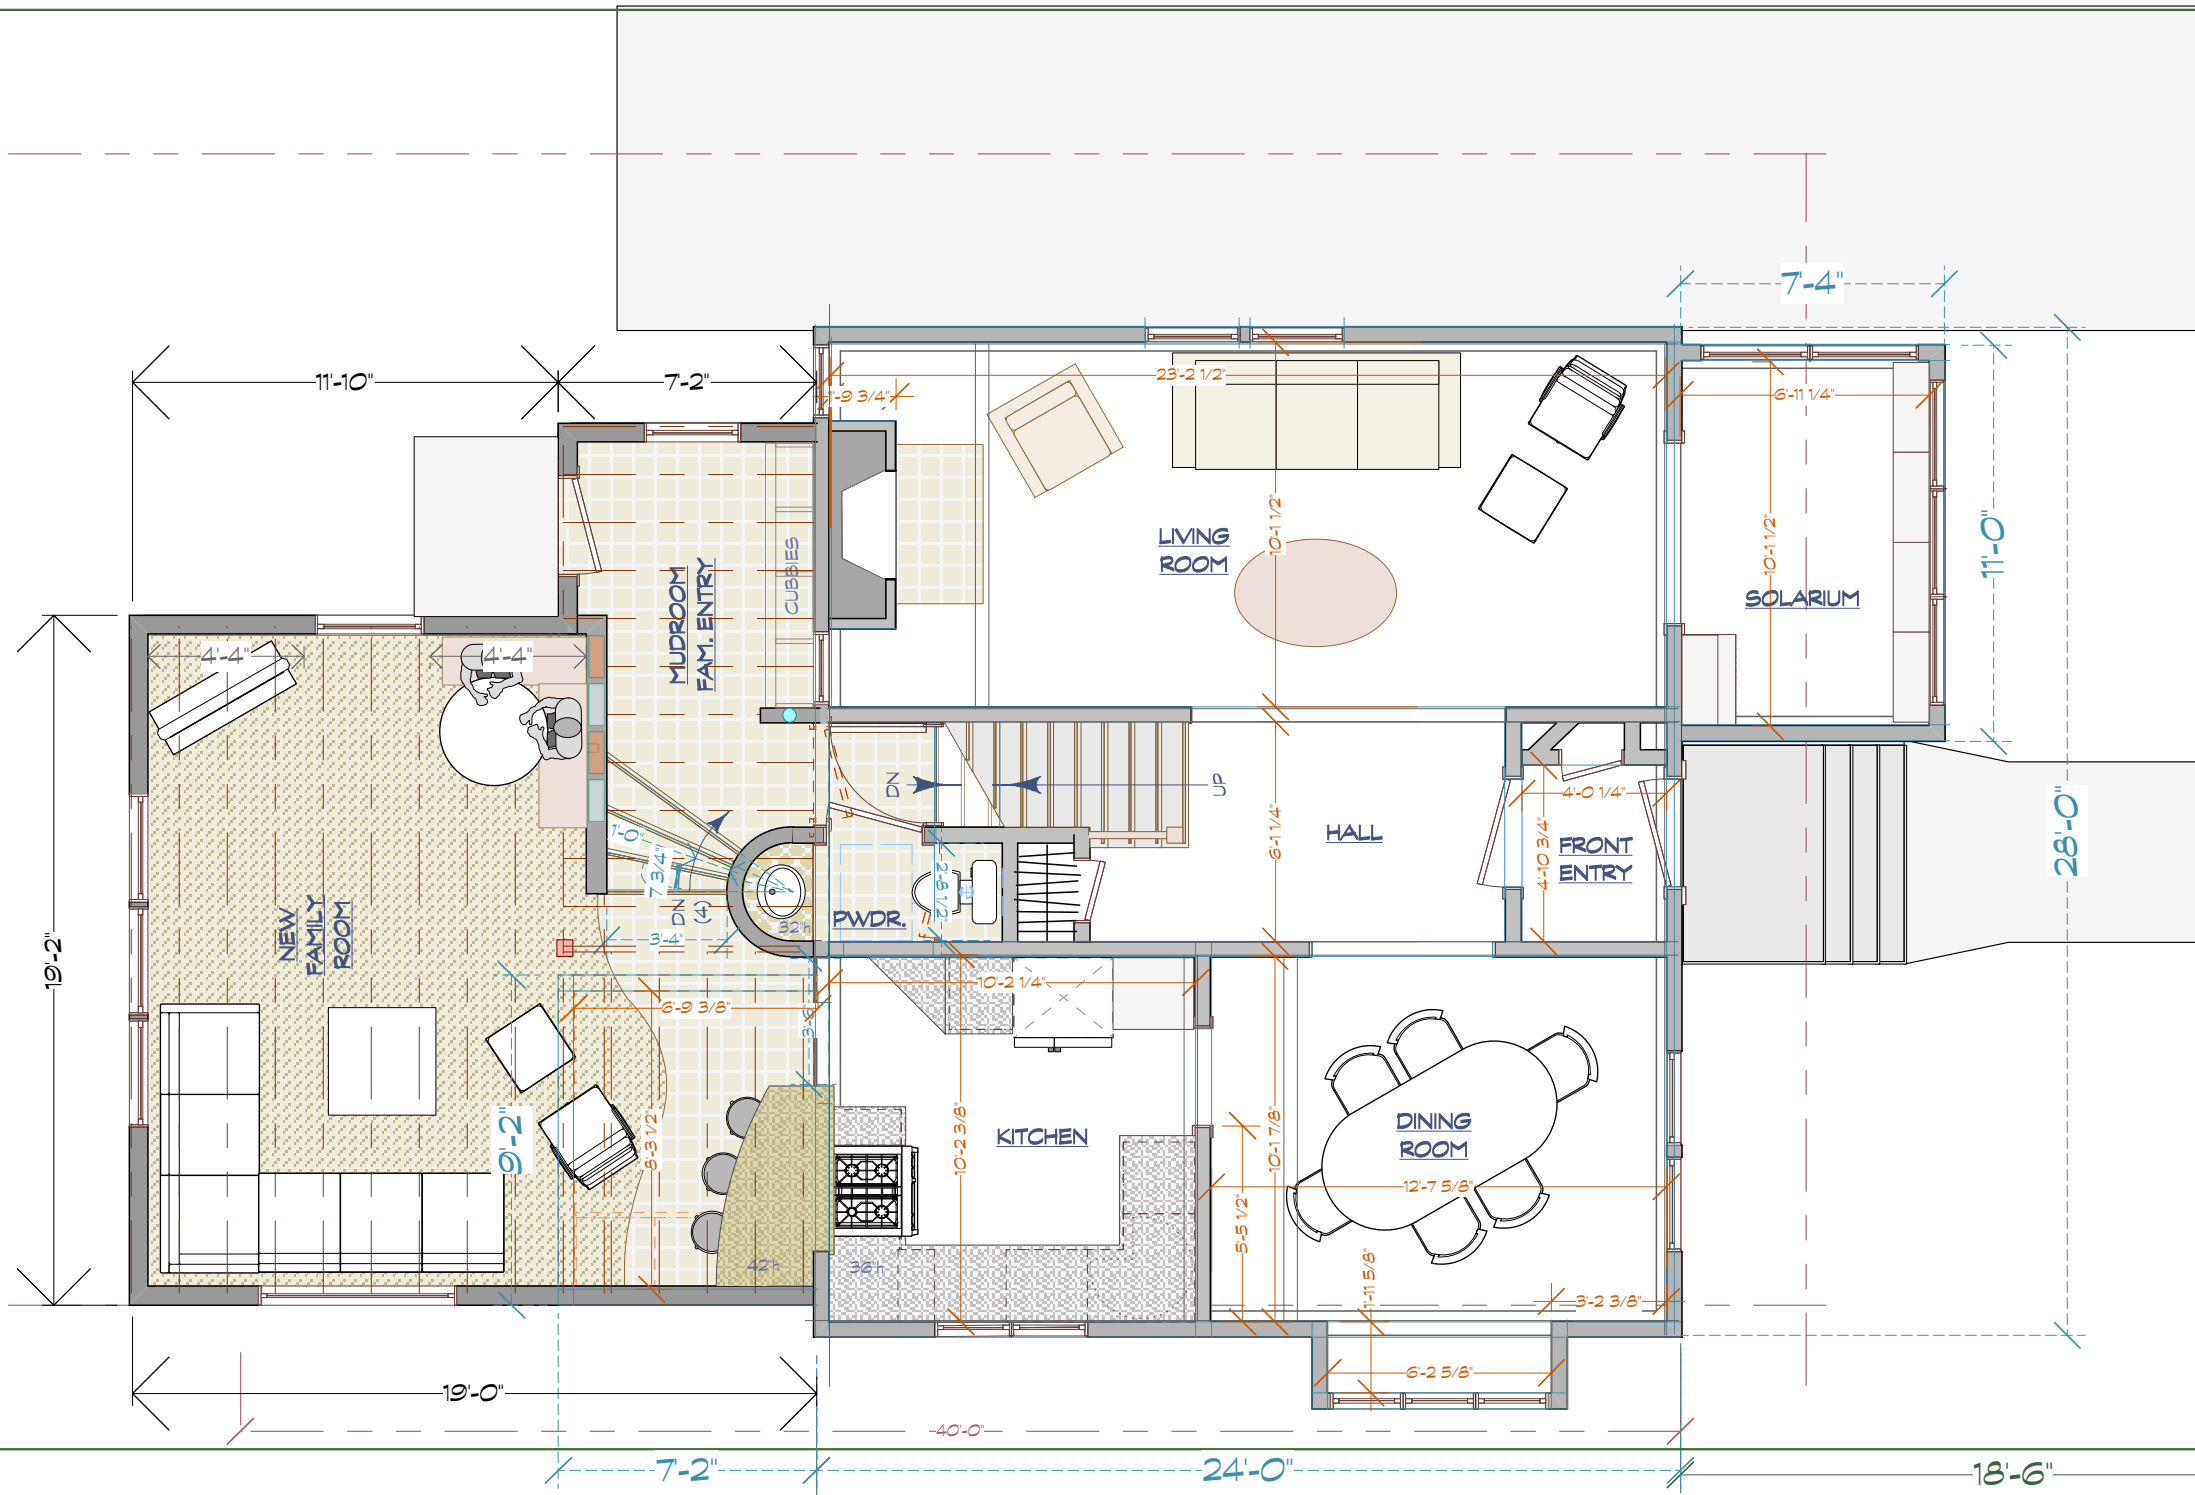


**PN1** 1st PLAN - NEW  
 Scale: 3/16" = 1'-0"

**Version/Date:**  
 LANDMARKS  
 HANDS160226  
 3/10/16  
**Printed by:**  
 MWS

**2 STORY ADDITION**  
 TRICIA & PHIL HANDS  
 29 N. SPOONER  
 MADISON, WI. 53726


**ASSOCIATED HOUSEWRIGHTS**  
 1217 Culmen St. Madison, WI. 53713  
 www.housewrights.com  
 (608) 238 - 7519

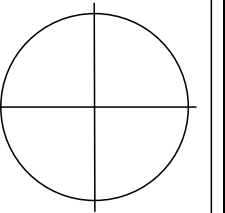


**Page Size:** 11 x 17  
**Scale:** 3/16" = 1'-0"  
**Page/Drawing:** 3 of 9

**Version/Date:**  
 LANDMARKS  
 HANDS160226  
**3/10/16**  
**Printed by:**  
**mws**


**2 STORY ADDITION**  
 TRICIA & PHIL HANDS  
 29 N. SPOONER  
 MADISON, WI. 53726

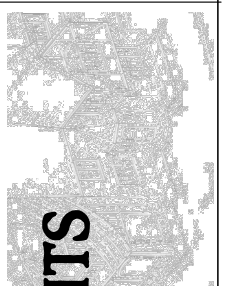


**ASSOCIATED  
 HOUSEWRIGHTS**  
 1217 Culmen St. Madison, WI. 53713  
 www.housewrights.com  
 (608) 238 - 7519

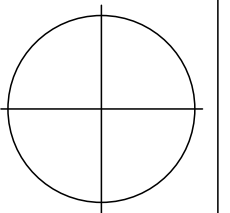

Page  
 Size: **11 x 17**  
 Scale: **3/16" = 1'**  
 Page/Drawing  
**4 of 9**

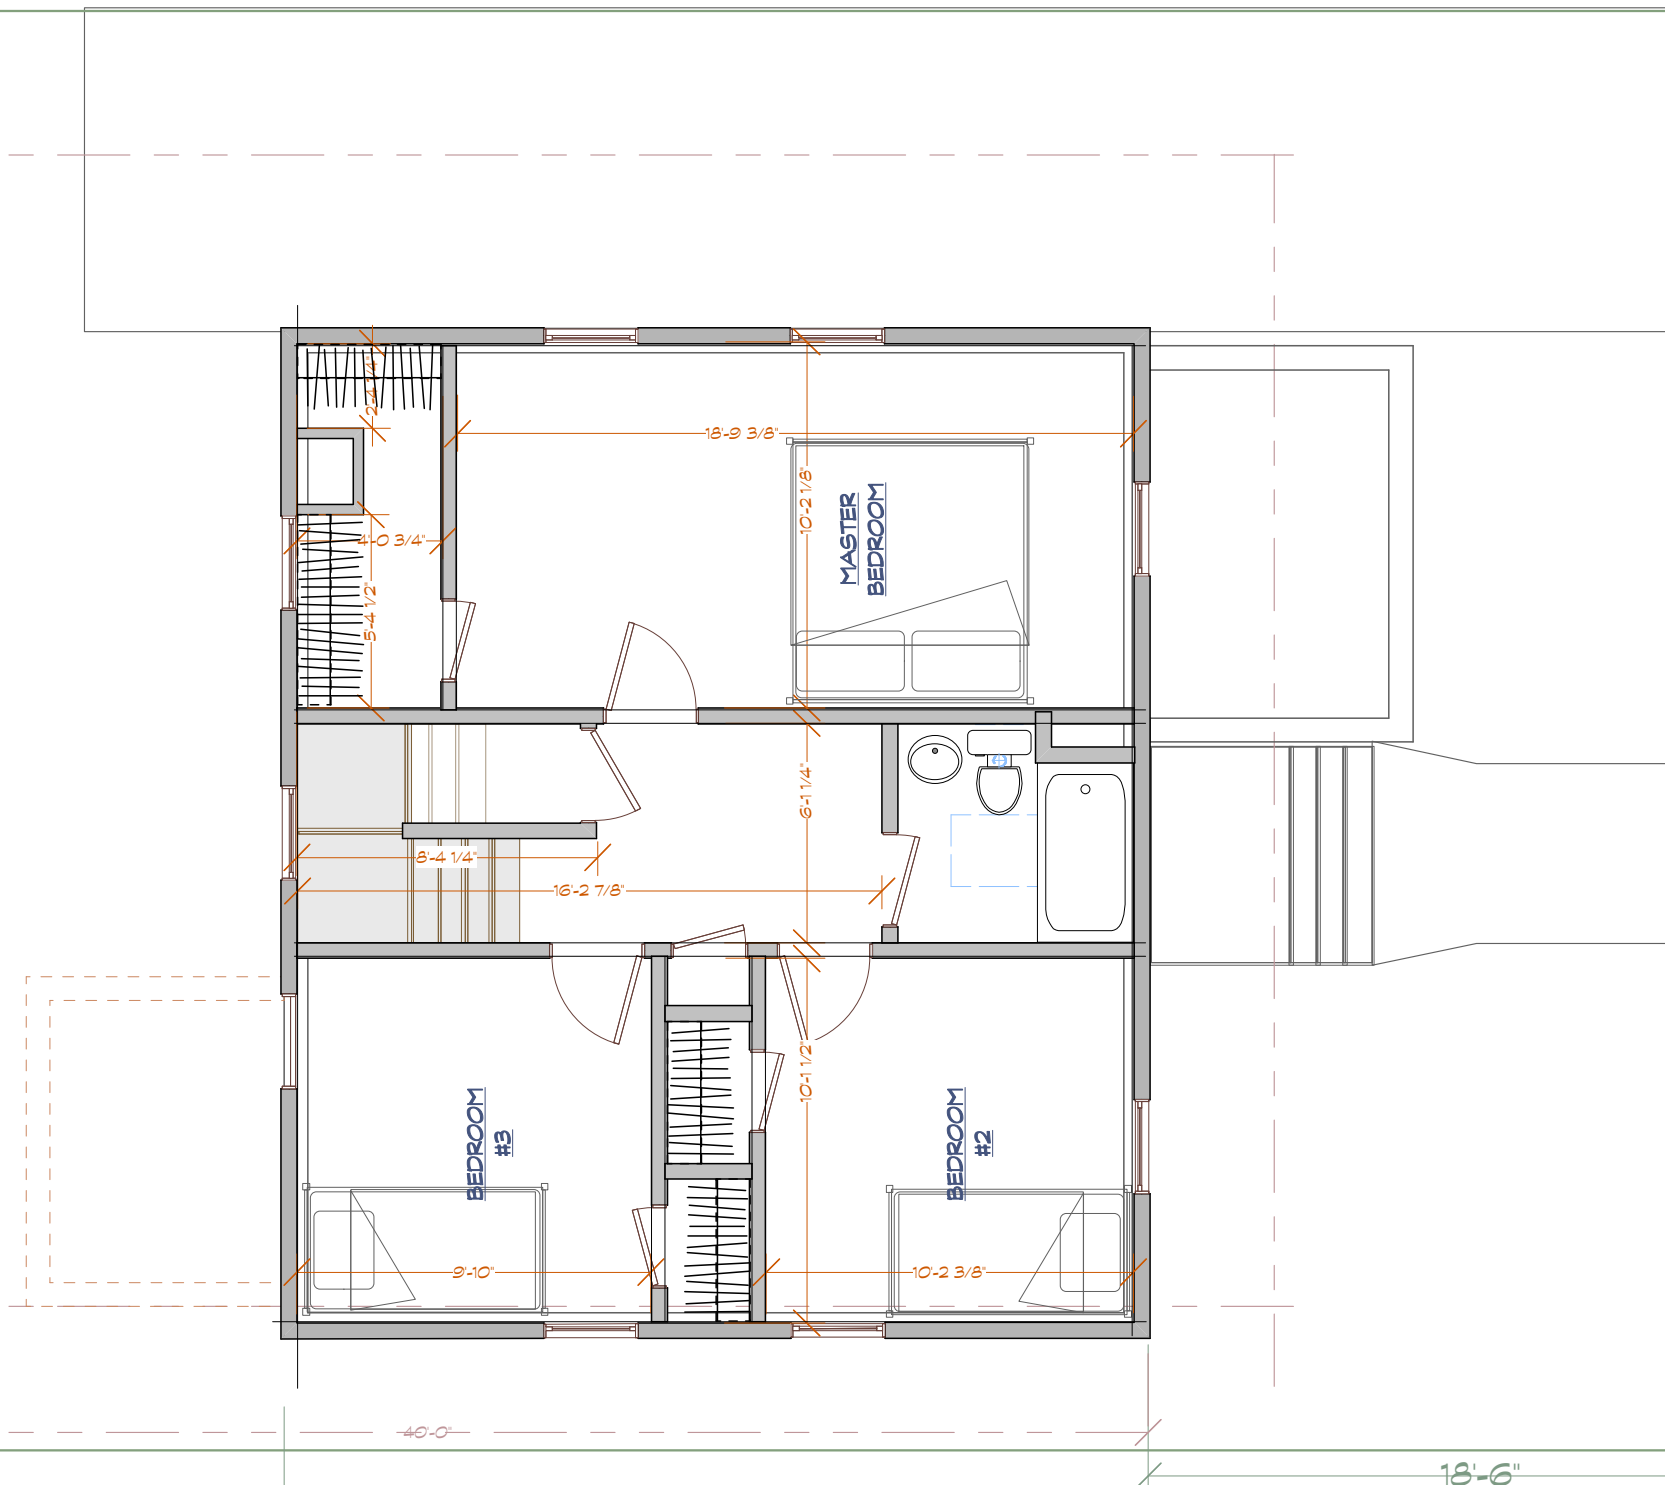

**PE2** 2nd PLAN - EXISTING  
 Scale: 3/16" = 1'-0"

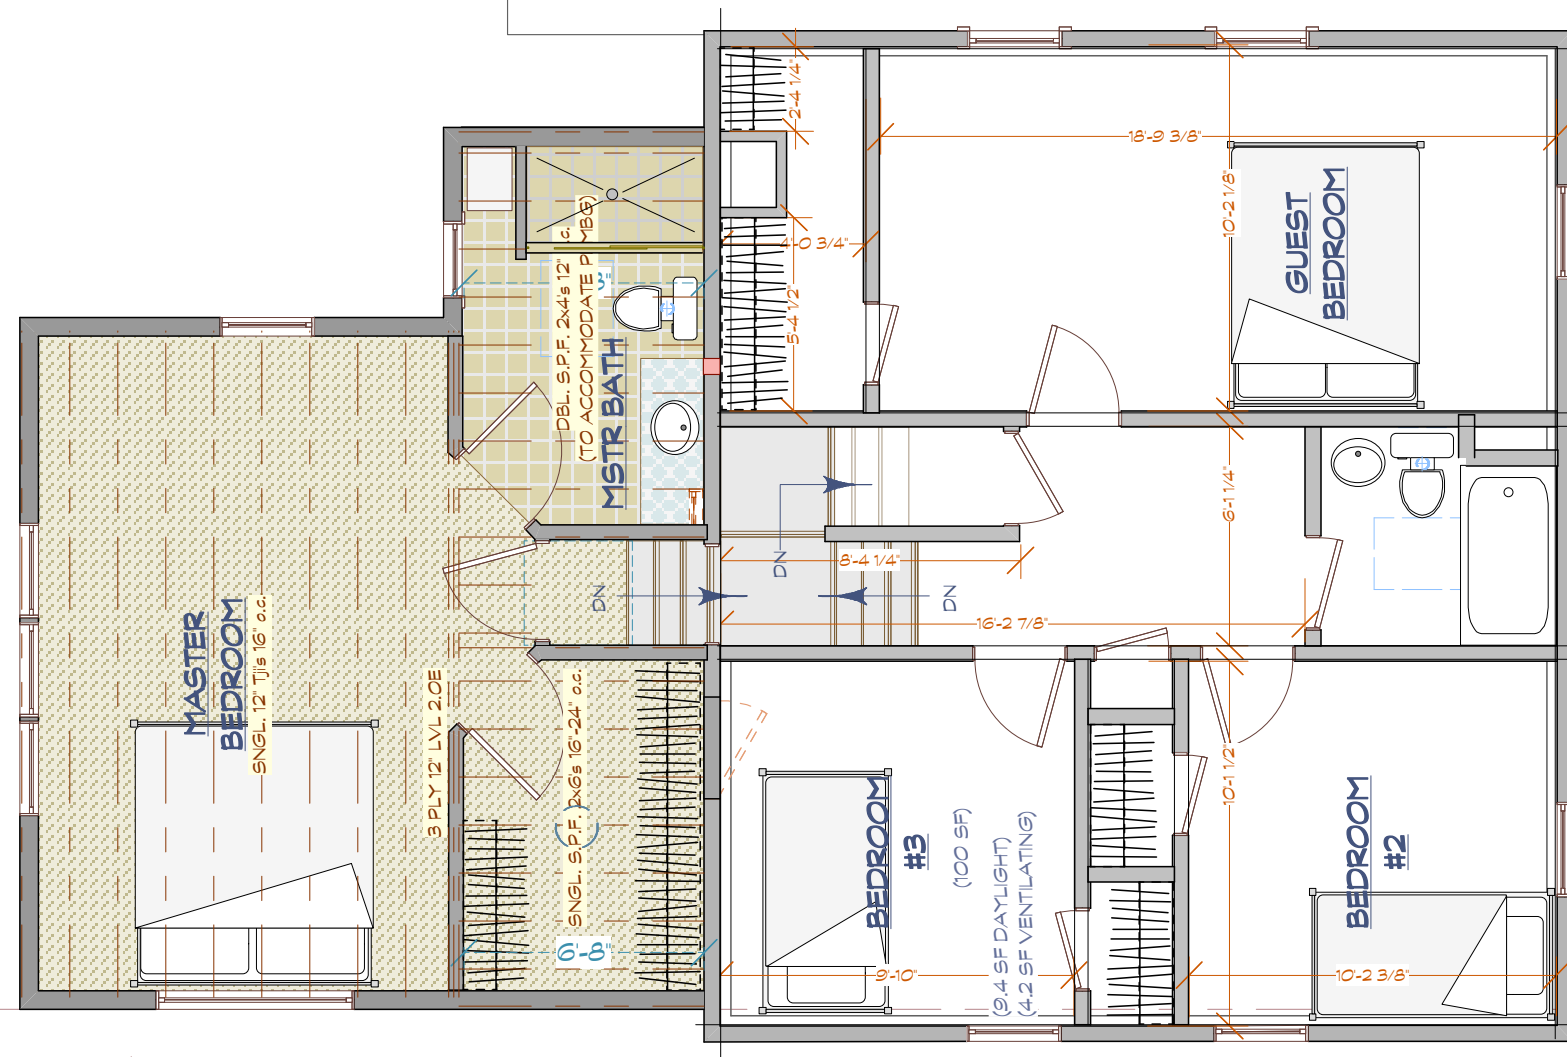


**PN2** 2nd PLAN - NEW  
 Scale: 3/16" = 1'-0"


**Version/Date:**  
 LANDMARKS  
 HANDS160226  
 3/10/16  
**Printed by:**  
 mws

**2 STORY ADDITION**  
 TRICIA & PHIL HANDS  
 29 N. SPOONER  
 MADISON, WI. 53726


**ASSOCIATED HOUSEWRIGHTS**  
 1217 Culmen St. Madison, WI. 53713  
 www.housewrights.com  
 (608) 238 - 7519

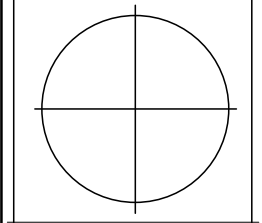

**Page Size:** 11 x 17  
**Scale:** 3/16" = 1'  
**Page/Drawing:** 5 of 9

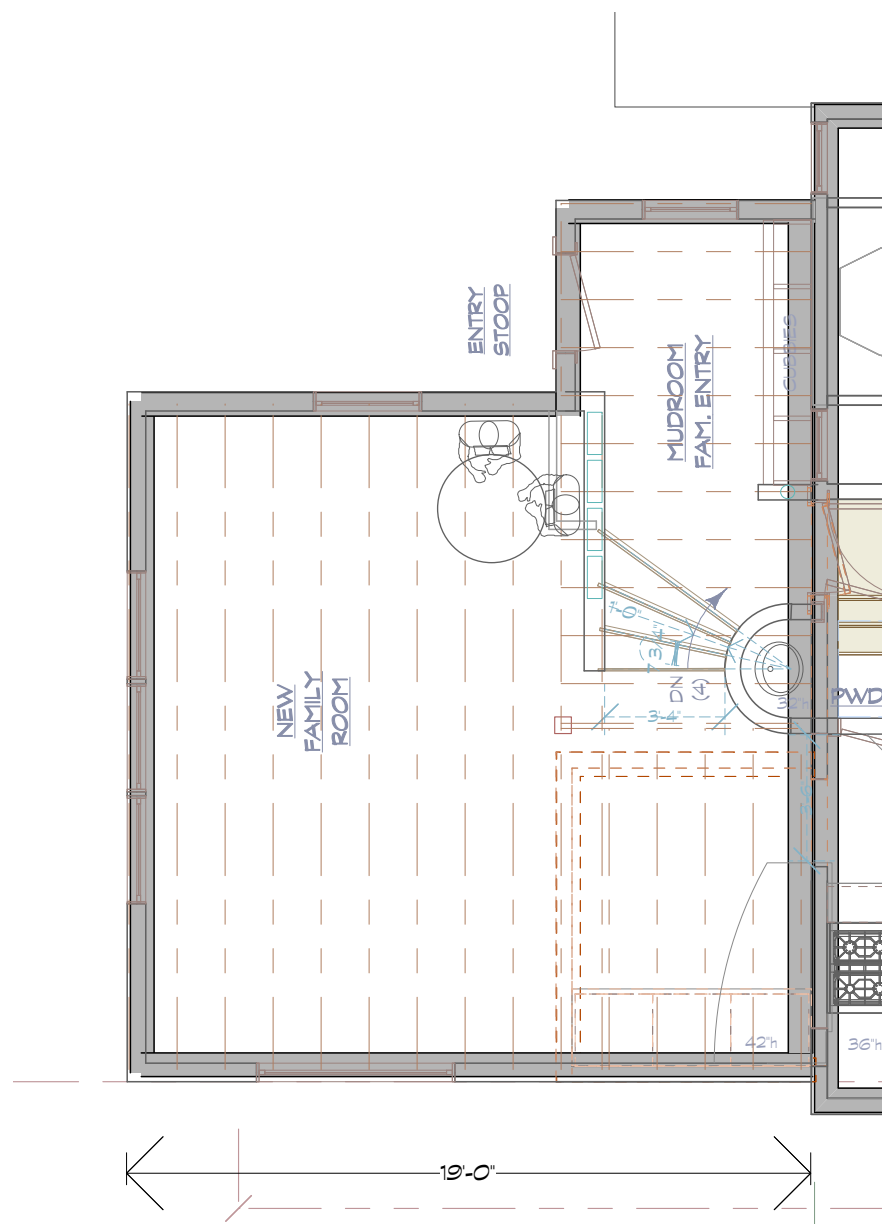

**PF1** LL PLAN - NEW BASEMENT  
Scale: 3/16" = 1'-0"

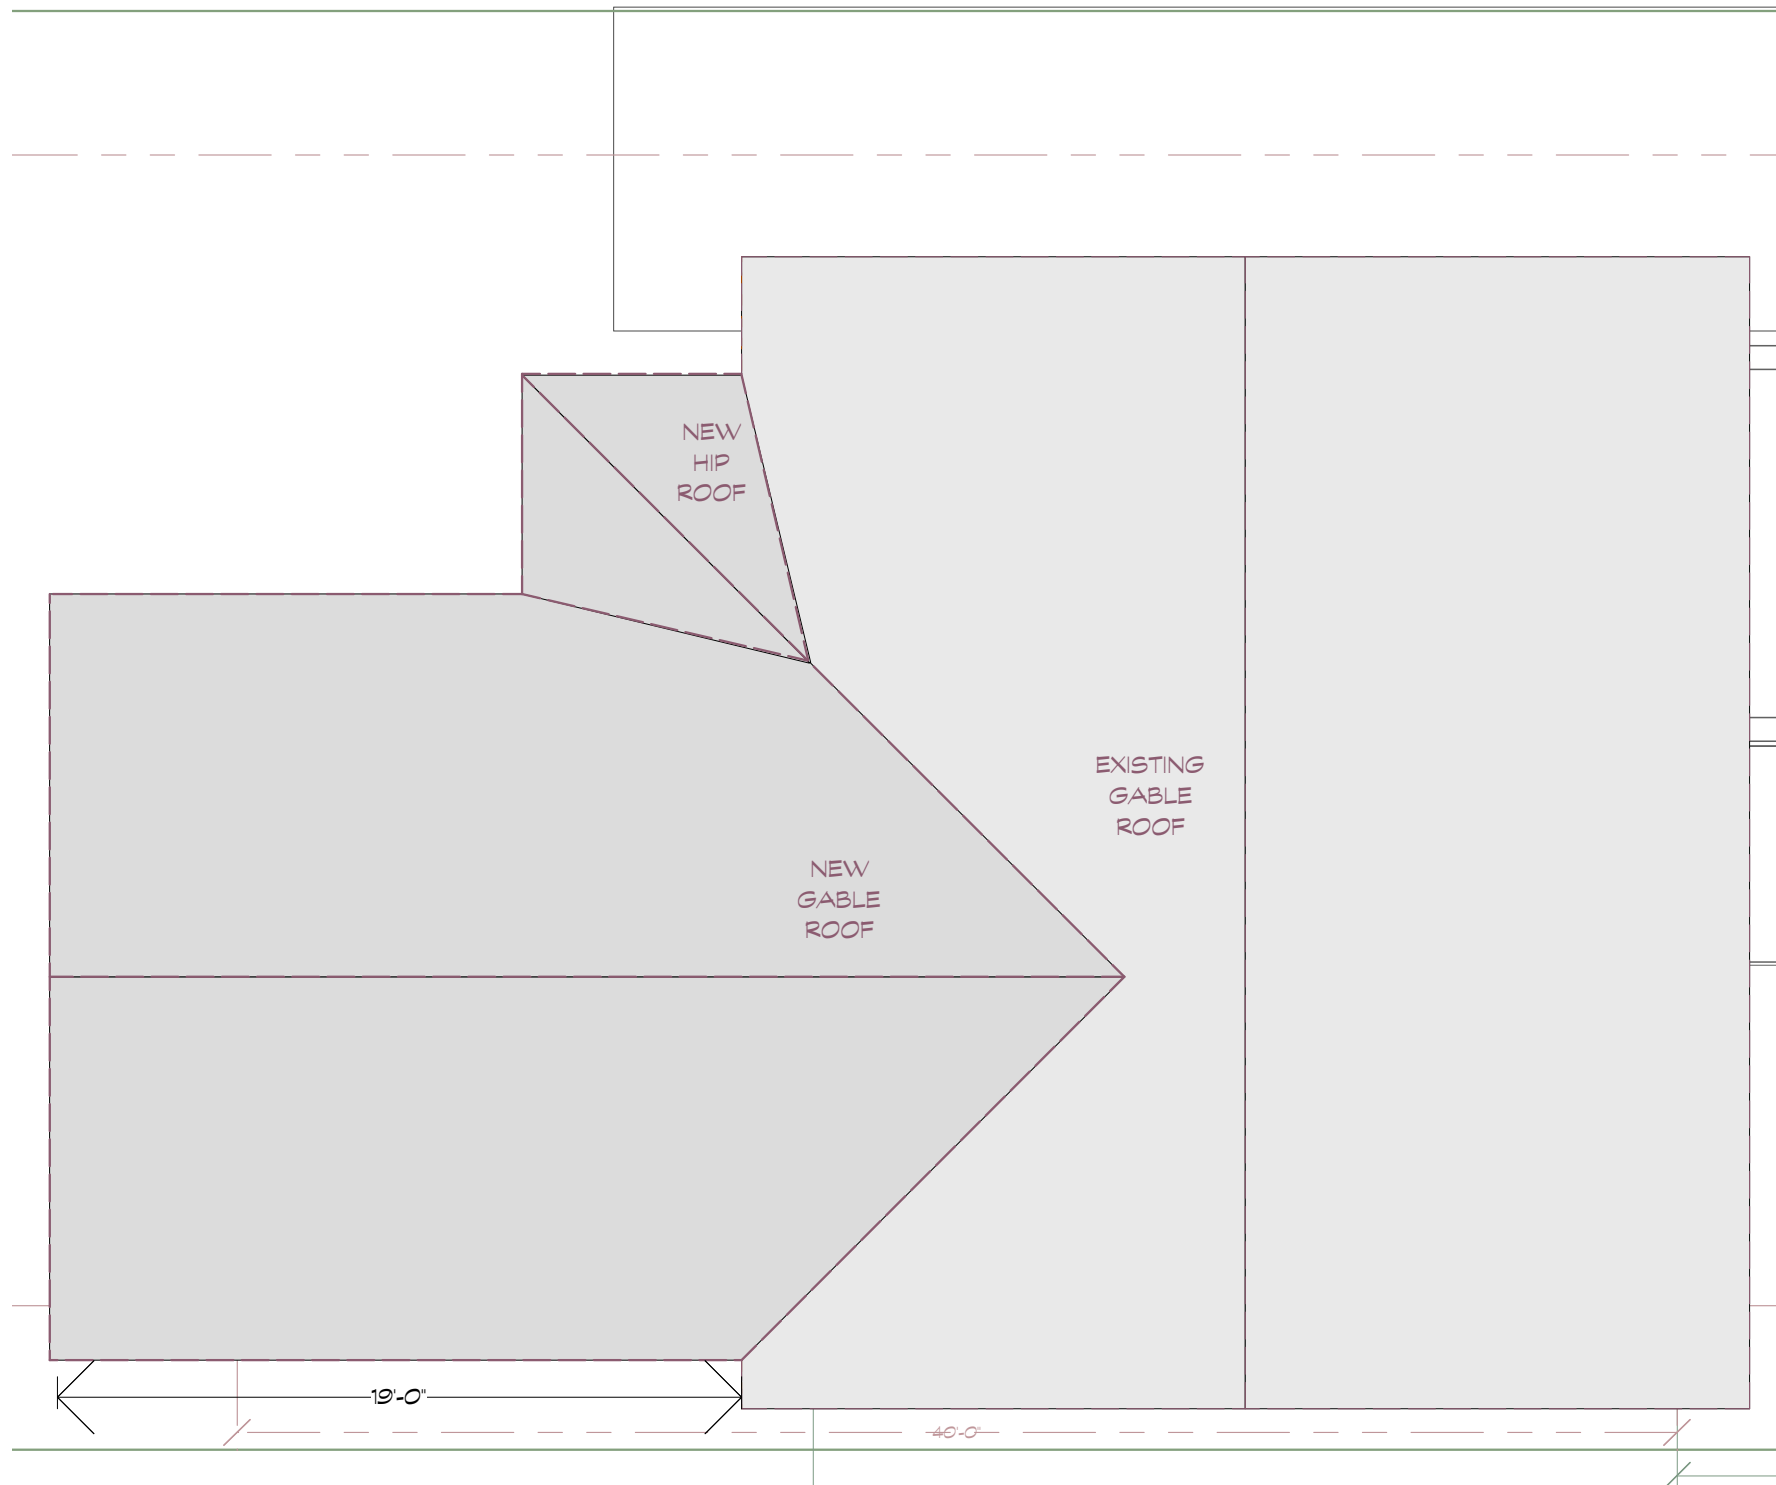


**PF2** ROOF PLAN  
Scale: 3/16" = 1'-0"


**Version/Date:**  
LANDMARKS  
HANDS160226  
**3/10/16**  
**Printed by:**  
**MWS**

**2 STORY ADDITION**  
TRICIA & PHIL HANDS  
29 N. SPOONER  
MADISON, WI. 53726

**ASSOCIATED HOUSEWRIGHTS**  
1217 Cullmen St. Madison, WI. 53713  
www.housewrights.com  
(608) 238 - 7519

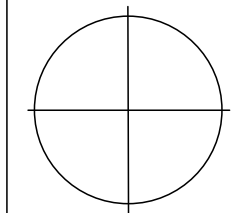

Page Size: **11 x 17**  
Scale: **3/16" = 1'**  
Page/Drawing  
**6 of 9**

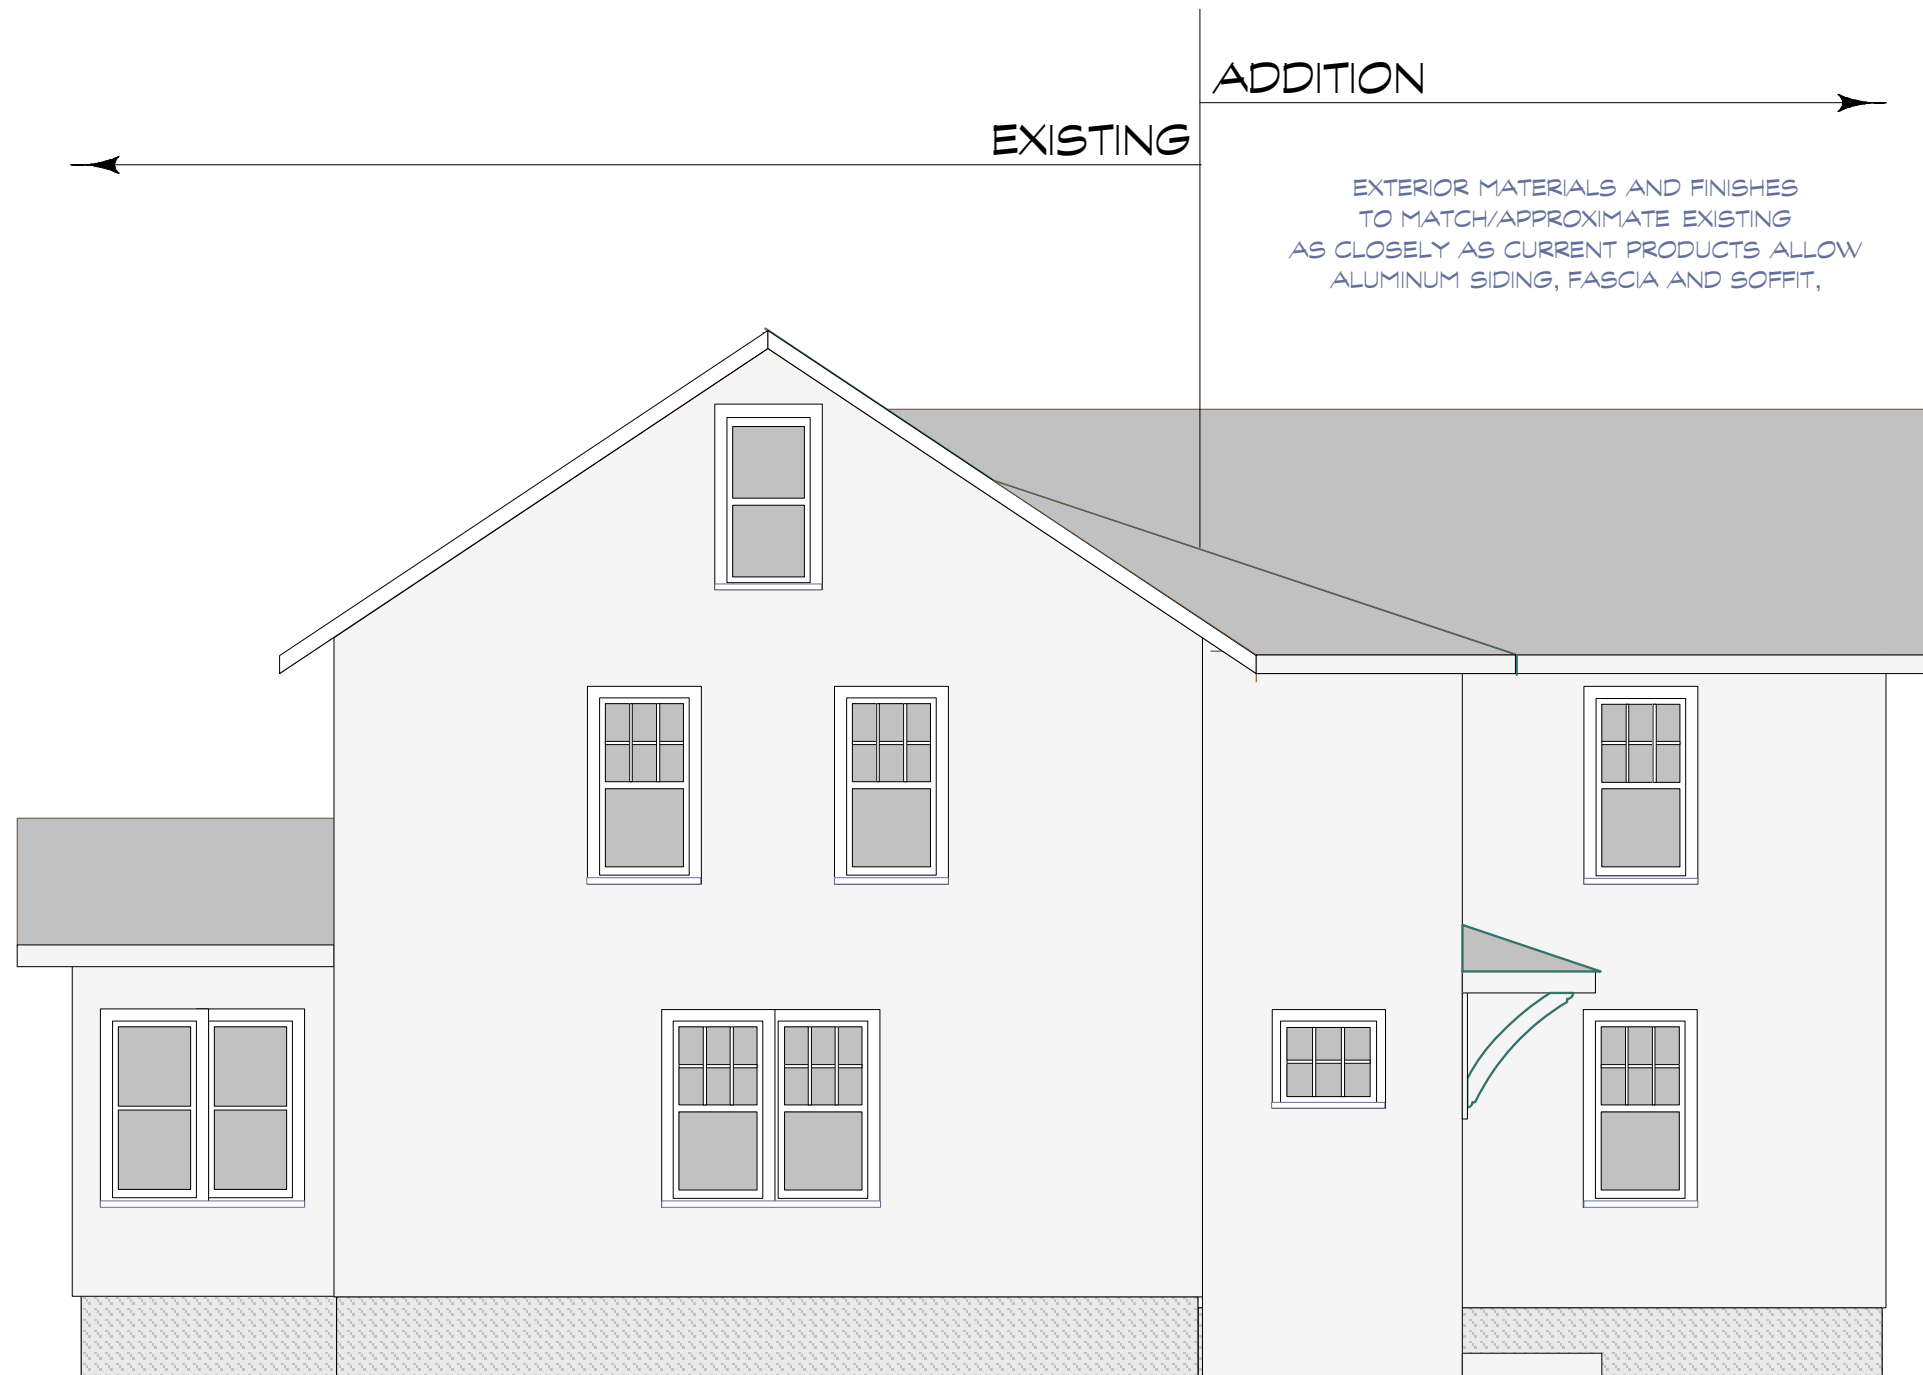


**EE1** EXTERIOR ELEVATION - SOUTH-a  
 Scale: 3/16" = 1'-0"


**Version/Date:**  
 LANDMARKS  
 HANDS160226  
 2/29/16  
**Printed by:**  
 mws

**2 STORY ADDITION**  
 TRICIA & PHIL HANDS  
 29 N. SPOONER  
 MADISON, WI. 53726


**ASSOCIATED HOUSEWRIGHTS**  
 1217 Culmen St. Madison, WI. 53713  
 www.housewrights.com  
 (608) 238 - 7519

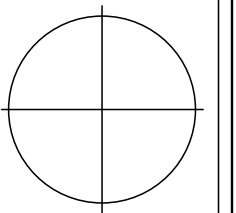


Page Size: 11 x 17  
 Scale: 3/16" = 1'  
 Page/Drawing  
 7 of 9

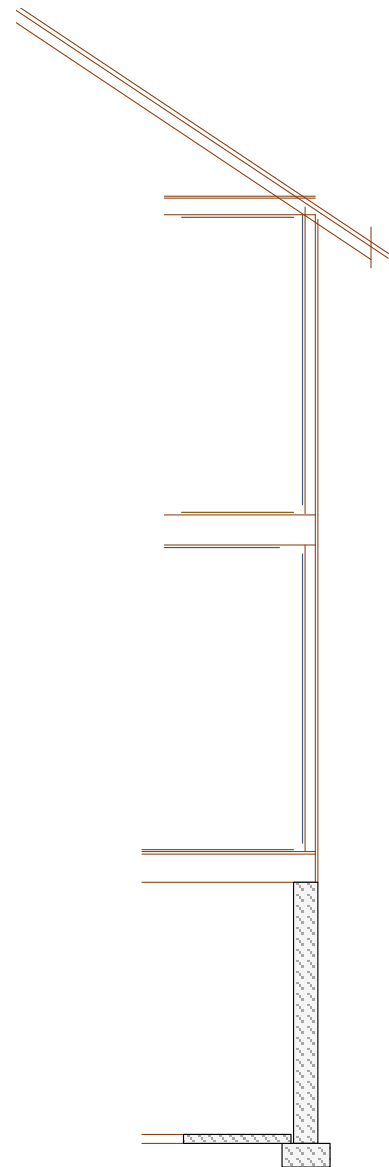

**TS1** TYPICAL SECTION - EXISTING  
Scale: 3/16" = 1'-0"

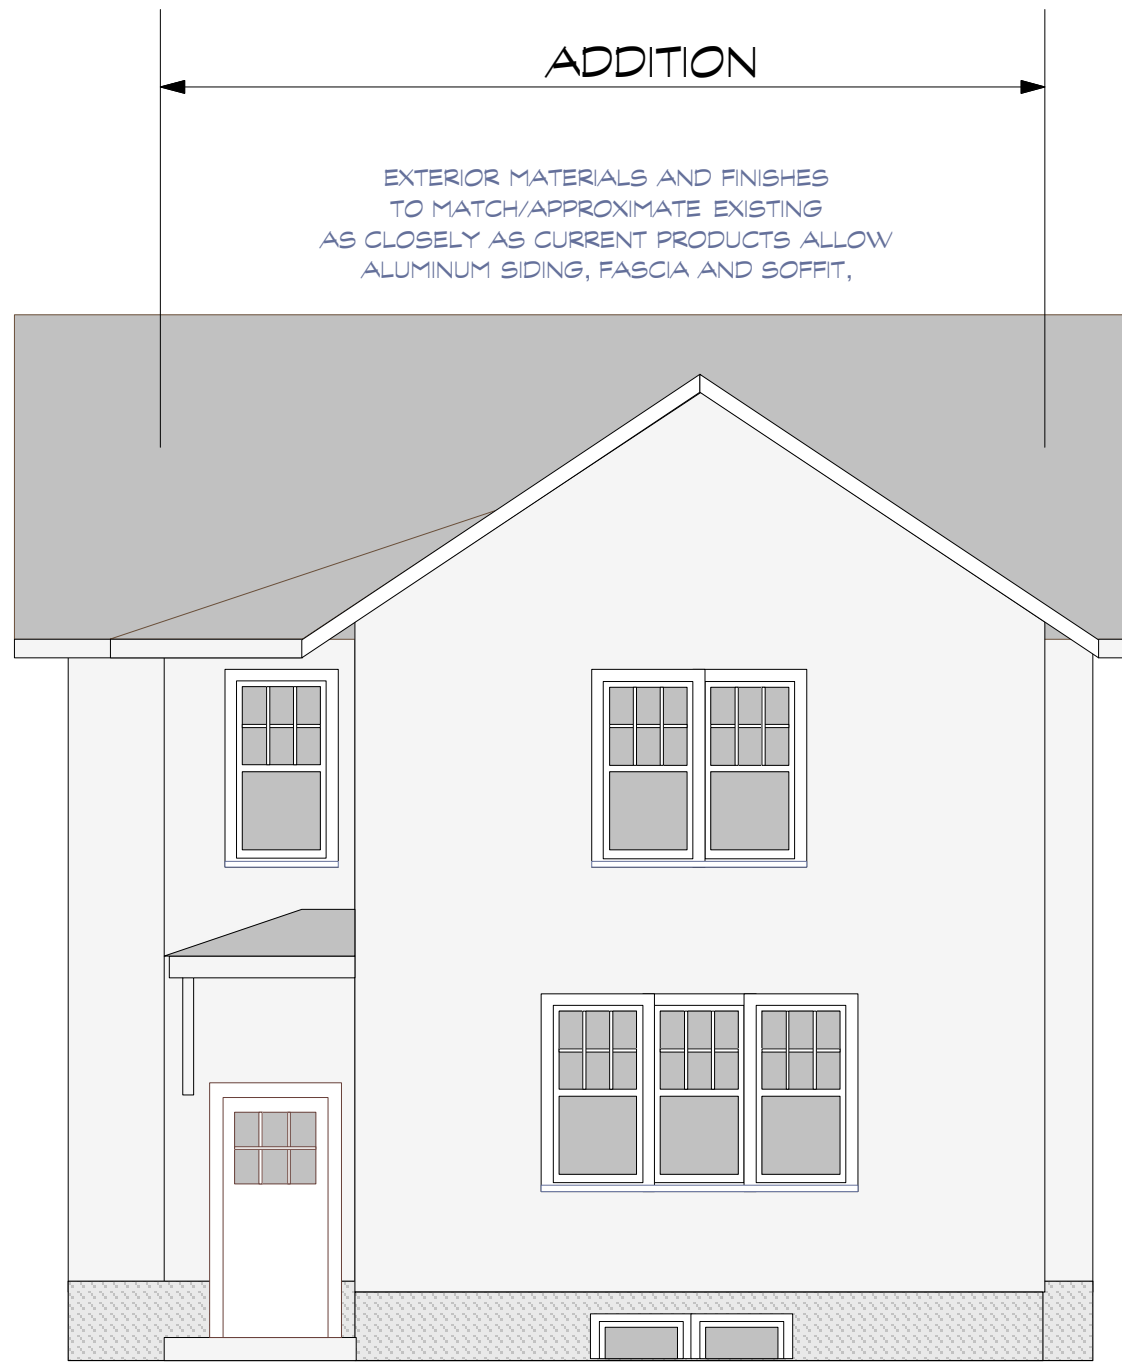



**EE2** EXTERIOR ELEVATION - EAST-a  
Scale: 3/16" = 1'-0"

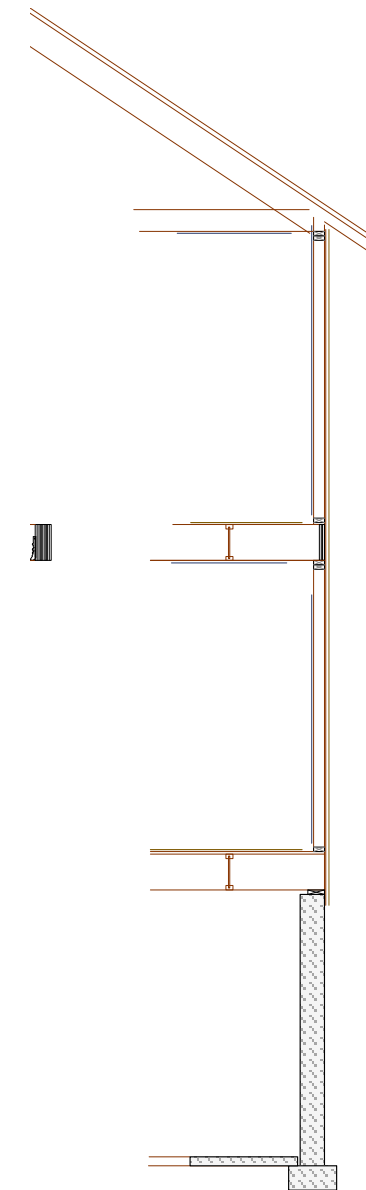

**TS2** TYPICAL SECTION - NEW WORK  
Scale: 3/16" = 1'-0"

**Version/Date:**  
LANDMARKS  
HANDS160226  
**3/10/16**  
**Printed by:**  
**mws**

**2 STORY ADDITION**  
TRICIA & PHIL HANDS  
29 N. SPOONER  
MADISON, WI. 53726

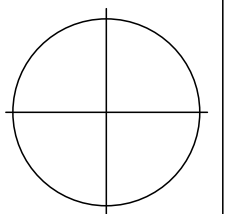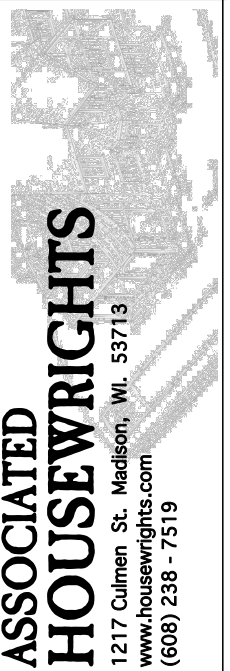

Page Size: **11 x 17**  
Scale: **3/16" = 1'**  
Page/Drawing **8 of 9**






**EE3** EXTERIOR ELEVATION - NORTH-a  
 Scale: 3/16" = 1'-0"

**Version/Date:**  
 LANDMARKS  
 HANDS160226  
 3/10/16  
**Printed by:**  
 mws

**2 STORY ADDITION**  
 TRICIA & PHIL HANDS  
 29 N. SPOONER  
 MADISON, WI. 53726

**ASSOCIATED HOUSEWRIGHTS**  
 1217 Cullmen St. Madison, WI. 53713  
 www.housewrights.com  
 (608) 238 - 7519

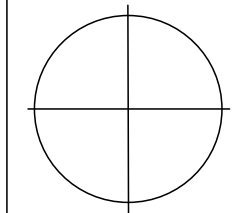

**Page**  
**Size:** 11 x 17  
**Scale:** 3/16" = 1'-0"  
**Page/Drawing**  
 9 of 9