


1 TYPICAL ASPHALT PAVEMENT  
N.T.S.

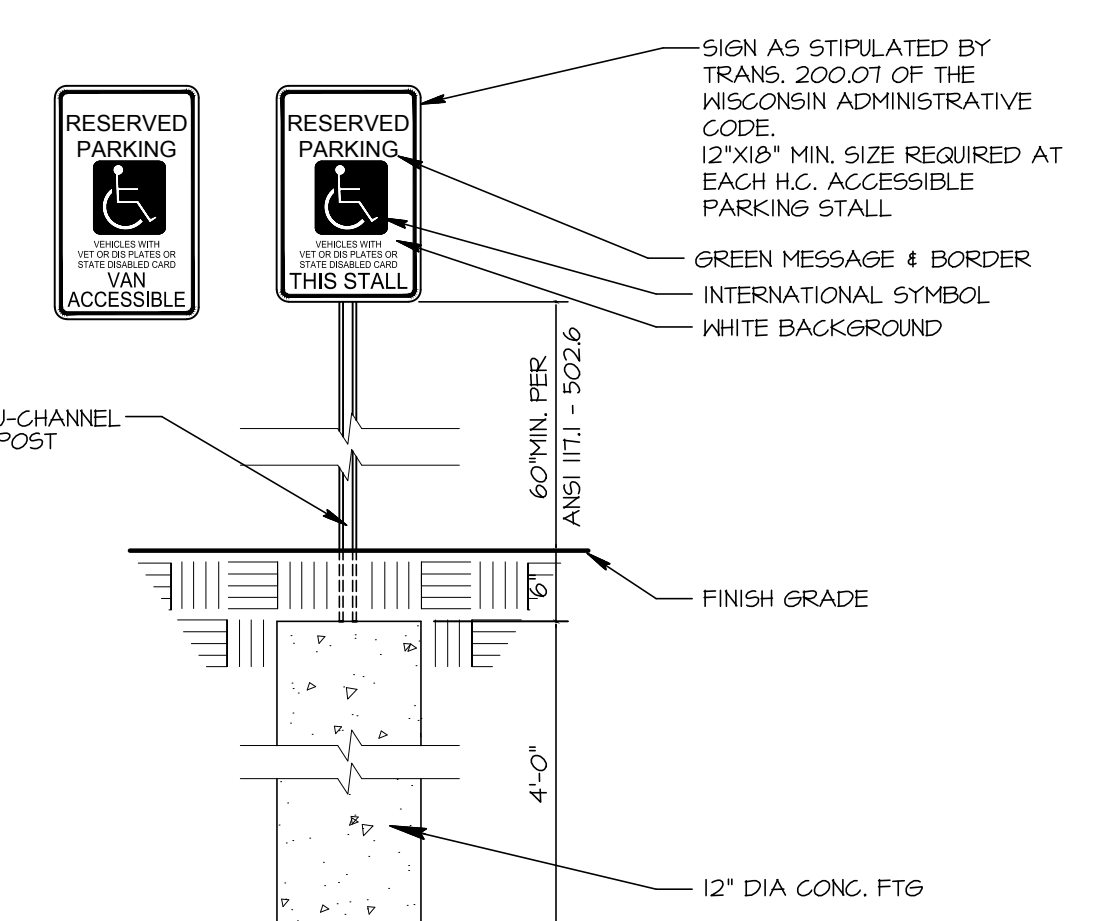


2 HC PARKING SIGN  
N.T.S.

GENERAL NOTES:

- 1) ALL FINISHED GRADES TO BE 1" BELOW TOP OF CURBS OR PAVEMENT.
- 2) BACKFILL AND GRADE ALL PLANTING AREAS WITH MIN. 12" BLENDED TOPSOIL.
- 3) ALL LAWN AREAS TO BE SEED UNLESS OTHERWISE NOTED.
- 4) ALL PLANT MATERIAL SHALL CONFORM TO AMERICAN STANDARD FOR NURSERY STOCK.
- 5) ALL TREES NOT IN A PLANTING BED SHALL BE MULCHED WITH A MINIMUM 1' RADIUS FOR EACH 1 INCH CALIPER. USE SHREDDED HARDWOOD MULCH AT 2" DEPTH.
- 6) PROVIDE MIN. 2 YEAR WARRANTY ON ALL PLANT MATERIAL.
- 7) ALL PLANTING BEDS TO BE EDGED WITH COMMERCIAL GRADE PLASTIC EDGING.
- 8) ALL PLANTING BEDS TO BE MULCHED AT 2" DEPTH WITH HARDWOOD MULCH.

PLANT SCHEDULE (CONTRACTOR RESPONSIBLE FOR VERIFYING PLANT QUANTITIES)								
QUANTITY	SYMBOL	BOTANICAL NAME	COMMON NAME	MATURE SIZE	PLANTING SIZE	TYPE		POINT VALUE
12	AF	Acer x freemanii 'Autumn Blaze'	Autumn Blaze Maple	50' x 40'	B / B 2 1/2"	Shade Tree		420
15	GT	Gleditsia triacanthos 'Impicola'	Imperial Honeylocust	35'-40'	B / B 2 1/2"	Shade Tree		525
6	TA	Tilia americana 'Redmond'	Redmond Linden	35'-40'	B / B 2 1/2"	Shade Tree		210
3	MP	Malus x 'Prairiefire'	Prairiefire Crabapple	20'x20'	B / B 2"	Ornamental Tree		45
10	PG	Picea glauca var. 'Densata'	Black Hills Spruce	25'x15'	B / B 6'	Evergreen Tree		350
5	BT	Berberis thunbergii 'Rose Gio'	Rose Gio Barberry	3'-4'	POT 3 Gal	Deciduous Shrub		15
3	SI	Stephanandra incisa 'Dart's Horizon'	Dart's Horizon Stephanandra	2'-3'	POT 18"	Deciduous Shrub		48
3	J5	Juniperus sabina 'Broadmoor'	Broadmoor Juniper	2' x 4'	POT 3 Gal	Evergreen Shrub		12
21	CB	Calamagrostis brachytricha	Korean Feather Reed Grass	36"-42"	POT 1 Gal	Ornamental Grass		54
TOTAL								1730

890' Decorative Fencing Proposed Provides 356 Points.  
TOTAL LANDSCAPING POINTS PROVIDED = 2086  
Developed area = 123,574 Sq. Ft. = 2060 Points required.

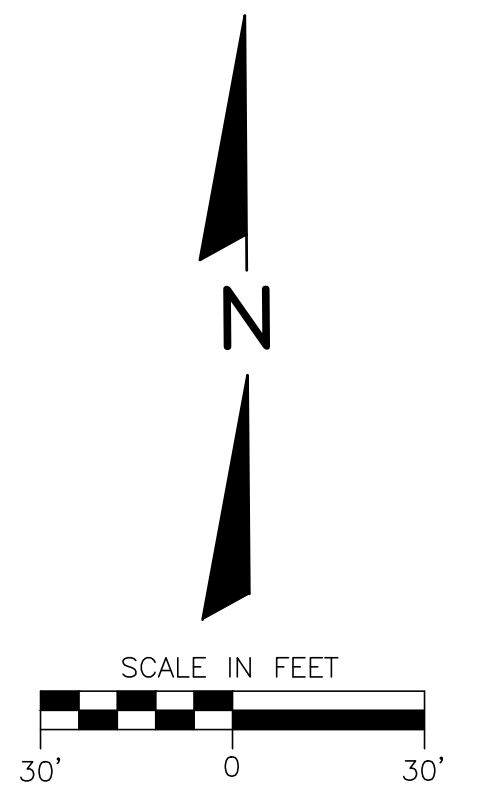

<b>REVISIONS:</b>		TDI ASSOCIATES, INC. All Rights Reserved NW 22550 JOHNSON DRIVE, SUITE B4 WAUKESHA, WISCONSIN 53186 PHONE 262-409-2530 FAX 262-409-2531		OWNERSHIP OF DOCUMENTS	
NOTE	DATE			This document and the ideas and design incorporated herein, as an instrument of professional service, is the sole property of TDI Associates, Inc., and is not to be used in whole or in part for any other project or purpose without the expressed written authorization of TDI Associates, Inc.	
REV #1	07-31-13				
REV #4	12-04-13				
REV #5	01-03-14				
LANDSCAPE		02-18-14			
REV #6	04-10-14				
REV #9	08-04-14				
<b>CITY OF MADISON, WI</b> <b>MADISON TRUCK EQUIPMENT SHOP BUILDING</b> <b>SITE PLAN</b> 2405 SOUTH STOUTGTON ROAD					
SCALE: 1"= 30'-0"		JOB NO: 13-120.000	DATE: 07-01-13		
DESIGNED BY: ROB	DRAWN BY: ROB	CHECKED BY:			
APPROVED BY:	ENGINEER	DATE	SHEET C-2.0		