

② EAST ELEVATION  
3/32" = 1'-0"



① NORTH ELEVATION  
3/32" = 1'-0"

GRANDVIEW COMMONS  
APARTMENTS

PROGRESS DOCUMENTS


These documents reflect progress and intent and may be subject to change, including additional detail. These are not final construction documents and should not be used for final bidding or construction-related purposes.

DATE OF ISSUANCE NOVEMBER 6, 2013

Revision Schedule		
Mark	Description	Date

SHEET TITLE  
EXTERIOR ELEVATIONS

SHEET NUMBER  
**A200**

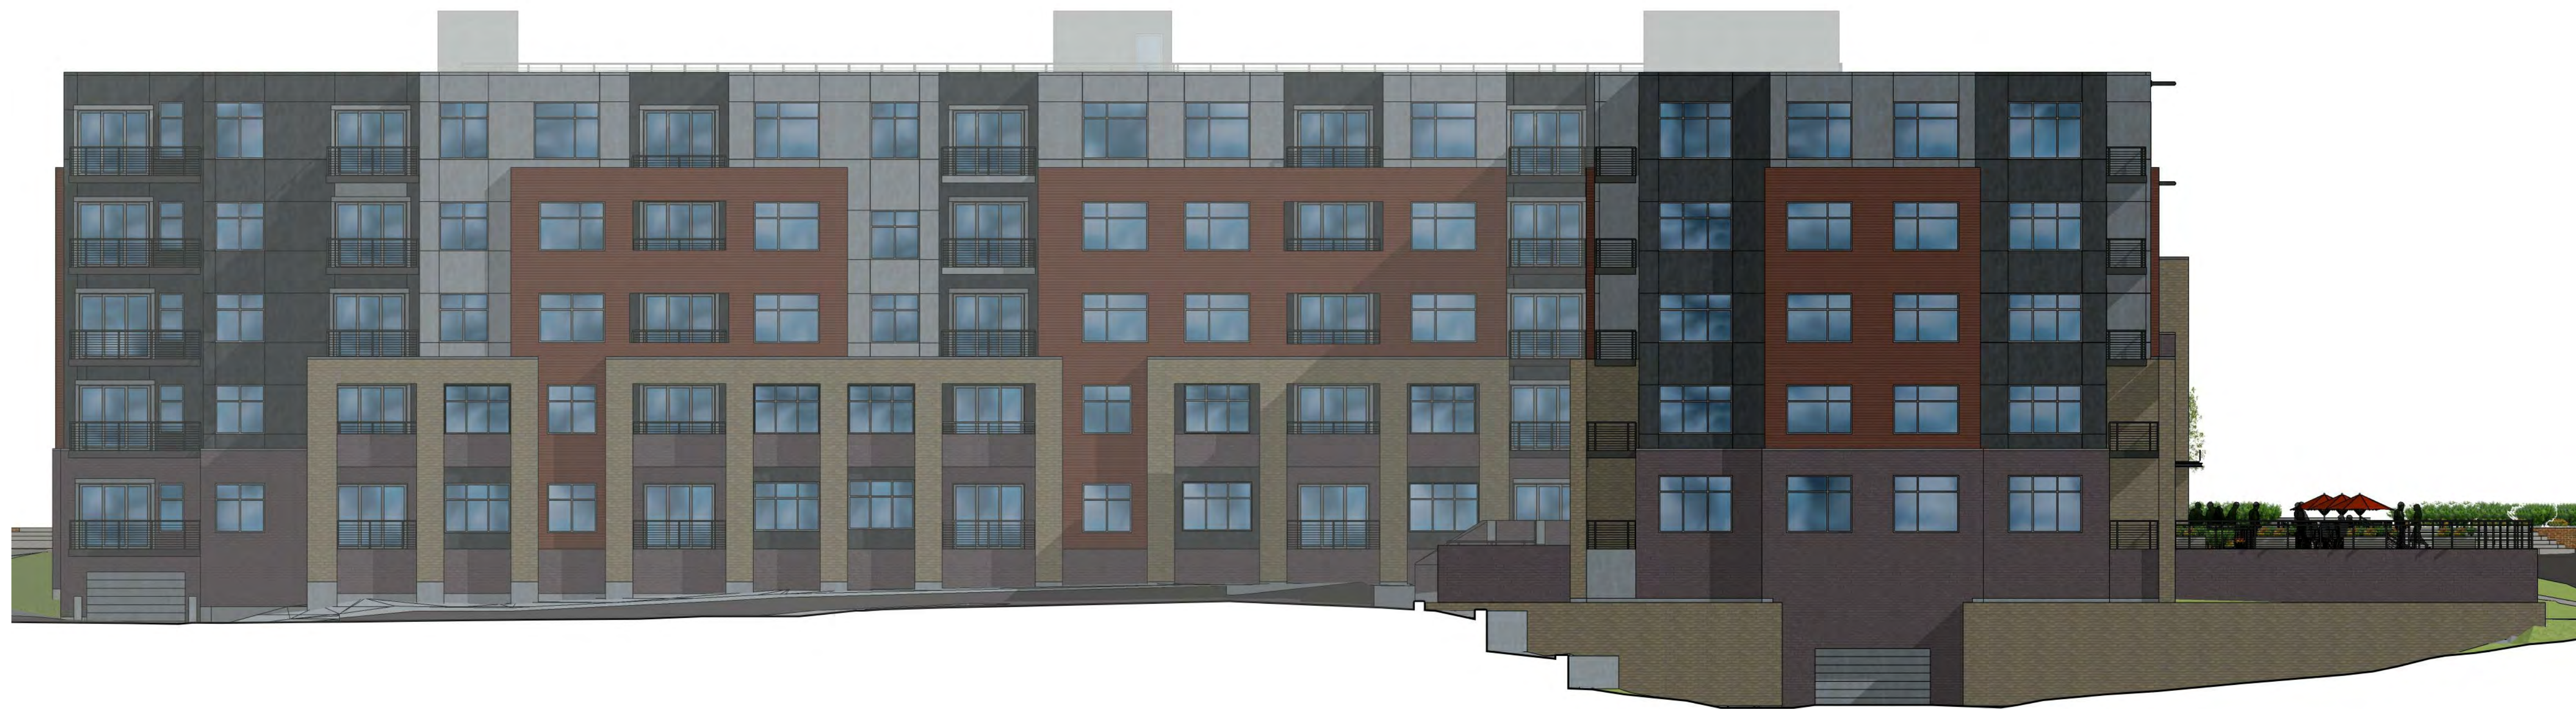

① WEST ELEVATION  
3/32" = 1'-0"



② SOUTH ELEVATION  
3/32" = 1'-0"

GRANDVIEW COMMONS  
APARTMENTS

PROGRESS DOCUMENTS

These documents reflect progress and intent and may be subject to change, including additional detail. These are not final construction documents and should not be used for final bidding or construction-related purposes.

DATE OF ISSUANCE NOVEMBER 6, 2013

Revision Schedule		
Mark	Description	Date

SHEET TITLE

EXTERIOR ELEVATIONS

SHEET NUMBER

A201

DSI REAL ESTATE, INC.

## GRANDVIEW COMMONS APARTMENTS

### PROGRESS DOCUMENTS

These documents reflect progress and intent and may be subject to change, including additional detail. These are not final construction documents and should not be used for final bidding or construction-related purposes.

DATE OF ISSUANCE: APRIL 17, 2014

Revision Schedule		
Mark	Description	Date

SHEET TITLE

EXTERIOR ELEVATIONS

SHEET NUMBER

A200



6 EAST ELEVATION  
3/32" = 1'-0"



16 SOUTH ELEVATION  
3/32" = 1'-0"



14 ENLARGED ENTRY ELEVATION  
1/4" = 1'-0"

DSI REAL ESTATE, INC.

## GRANDVIEW COMMONS APARTMENTS

### PROGRESS DOCUMENTS

These documents reflect progress and intent and may be subject to change, including additional detail. These are not final construction documents and should not be used for final bidding or construction-related purposes.

DATE OF ISSUANCE: APRIL 17, 2014

Revision Schedule		
Mark	Description	Date

SHEET TITLE

EXTERIOR ELEVATIONS

SHEET NUMBER

A201









5119







DSI REAL ESTATE, INC.

## GRANDVIEW COMMONS APARTMENTS

### PROGRESS DOCUMENTS

These documents reflect progress and intent and may be subject to change, including additional detail. These are not final construction documents and should not be used for final bidding or construction-related purposes.

DATE OF ISSUANCE: MARCH 11, 2014


Revision Schedule		
Mark	Description	Date


SHEET TITLE

ROOF PLAN

SHEET NUMBER

A106

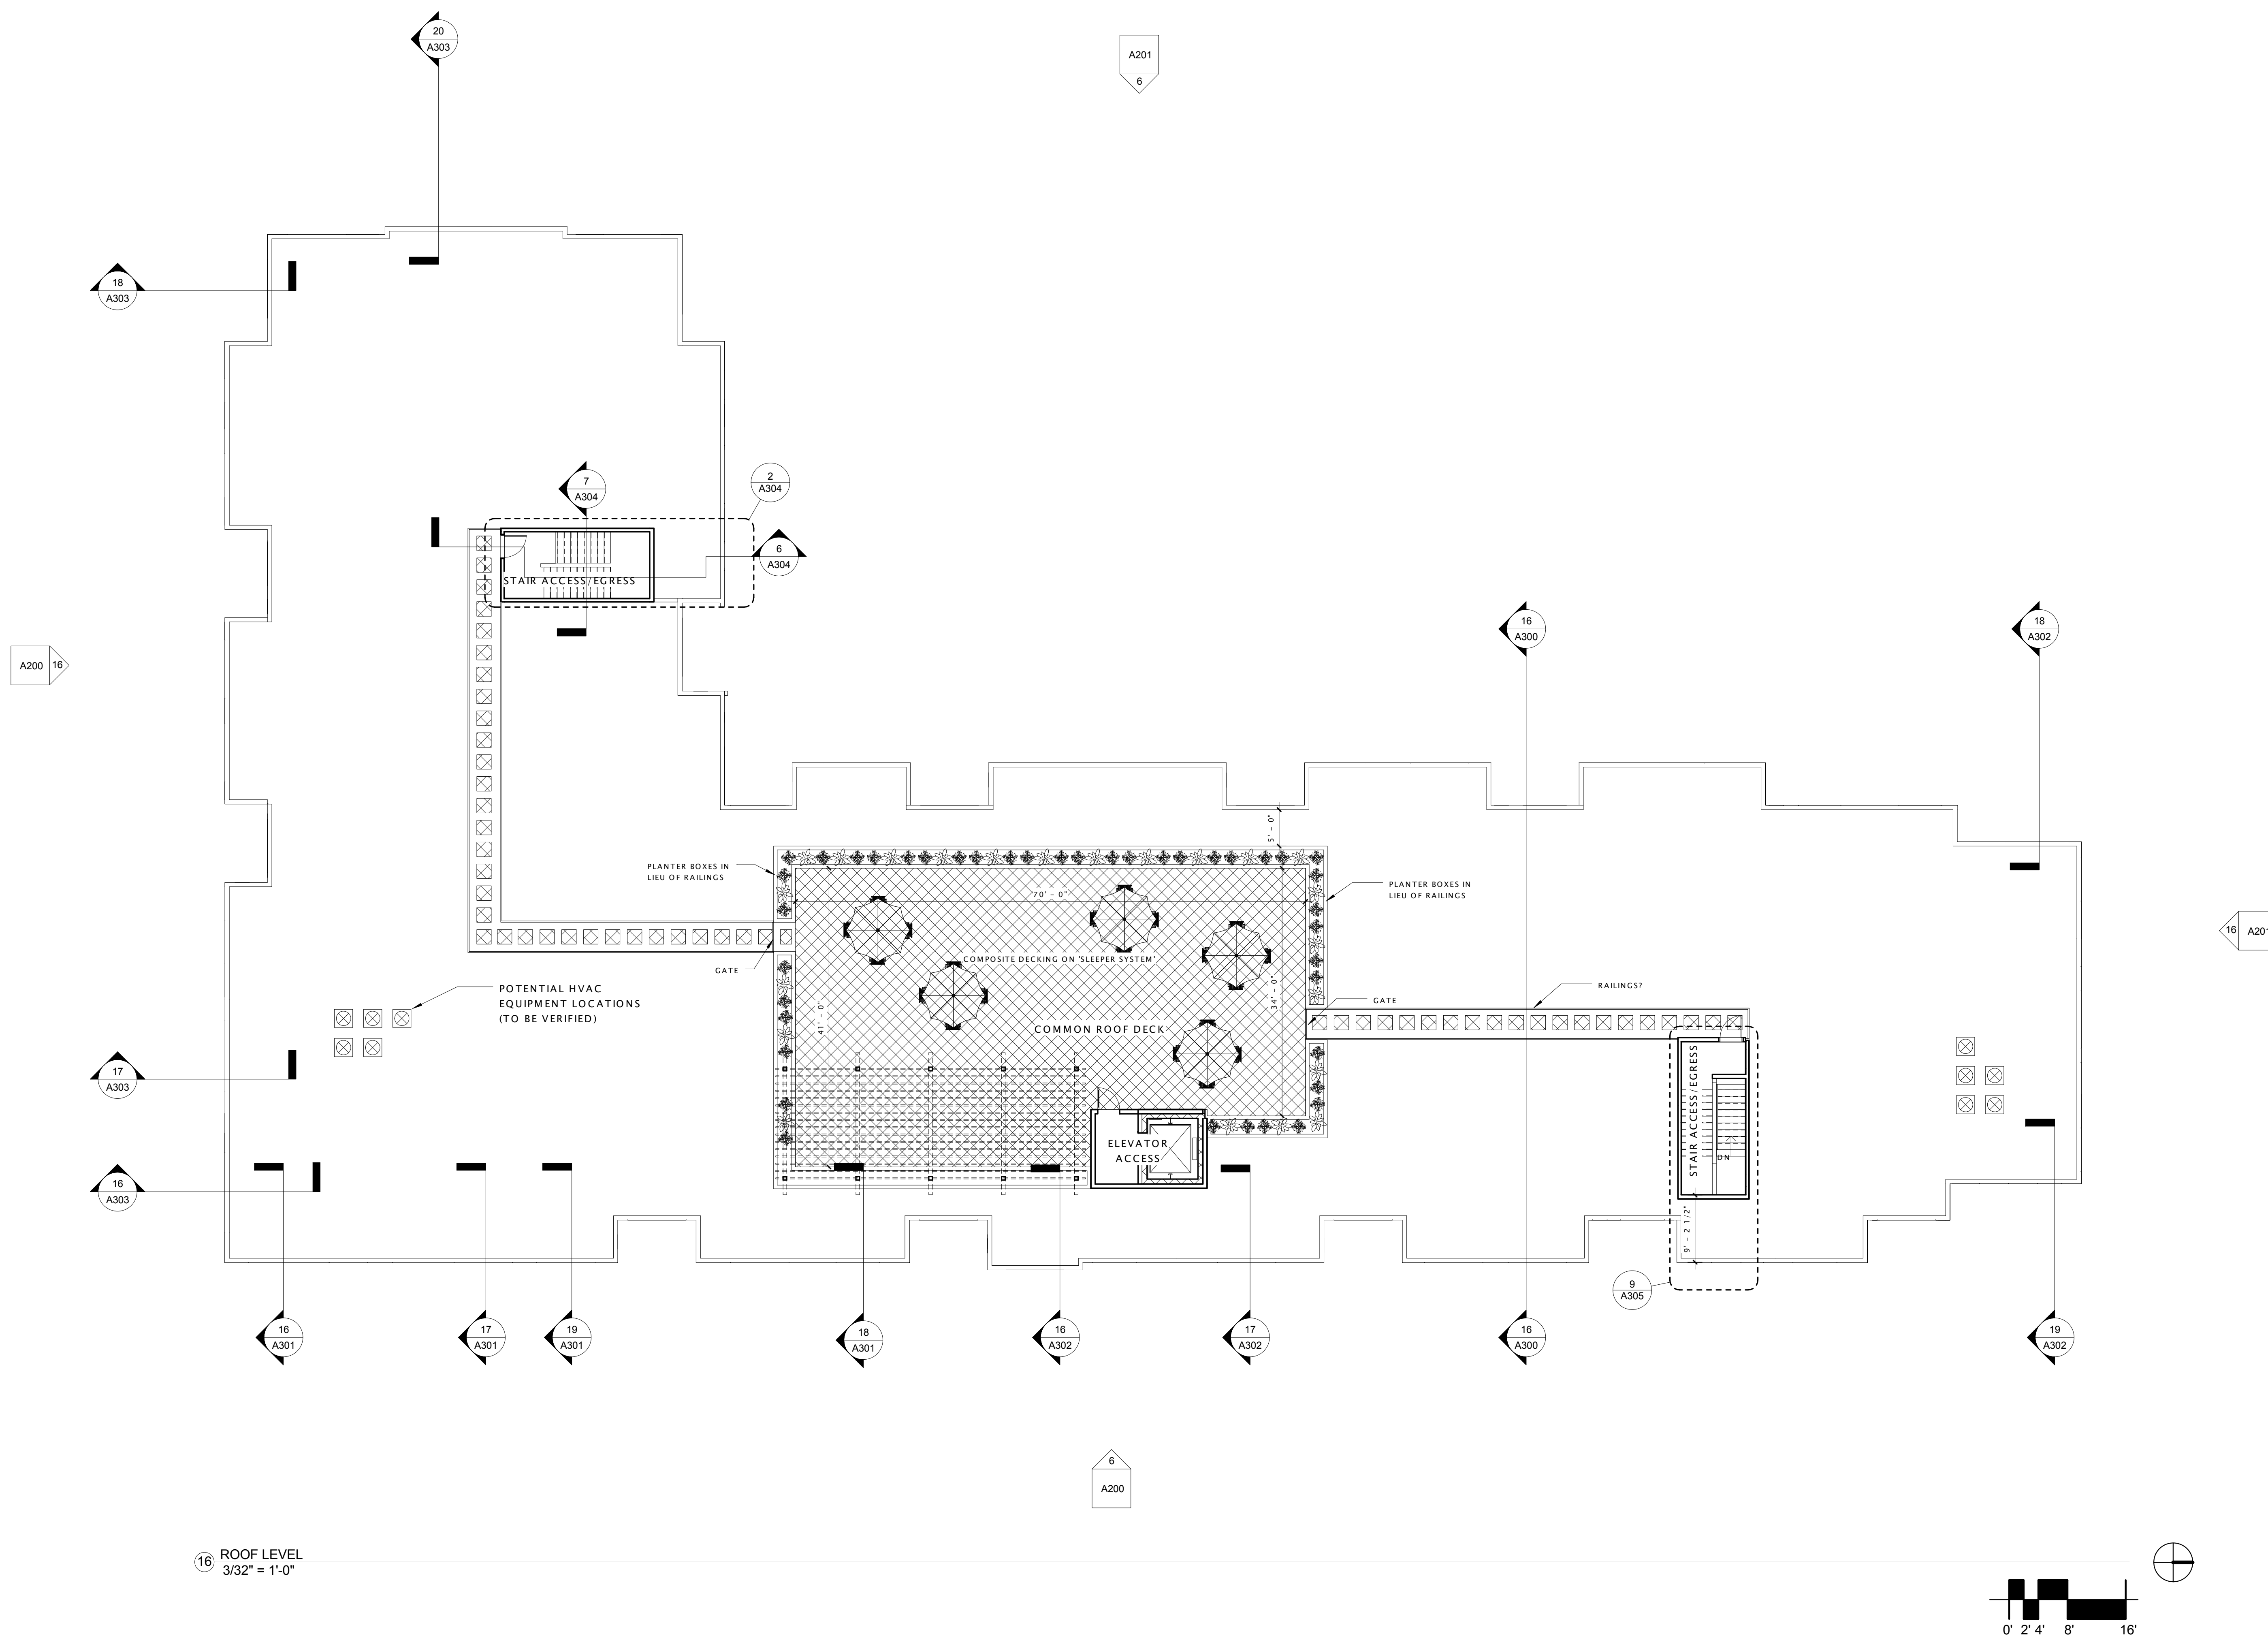

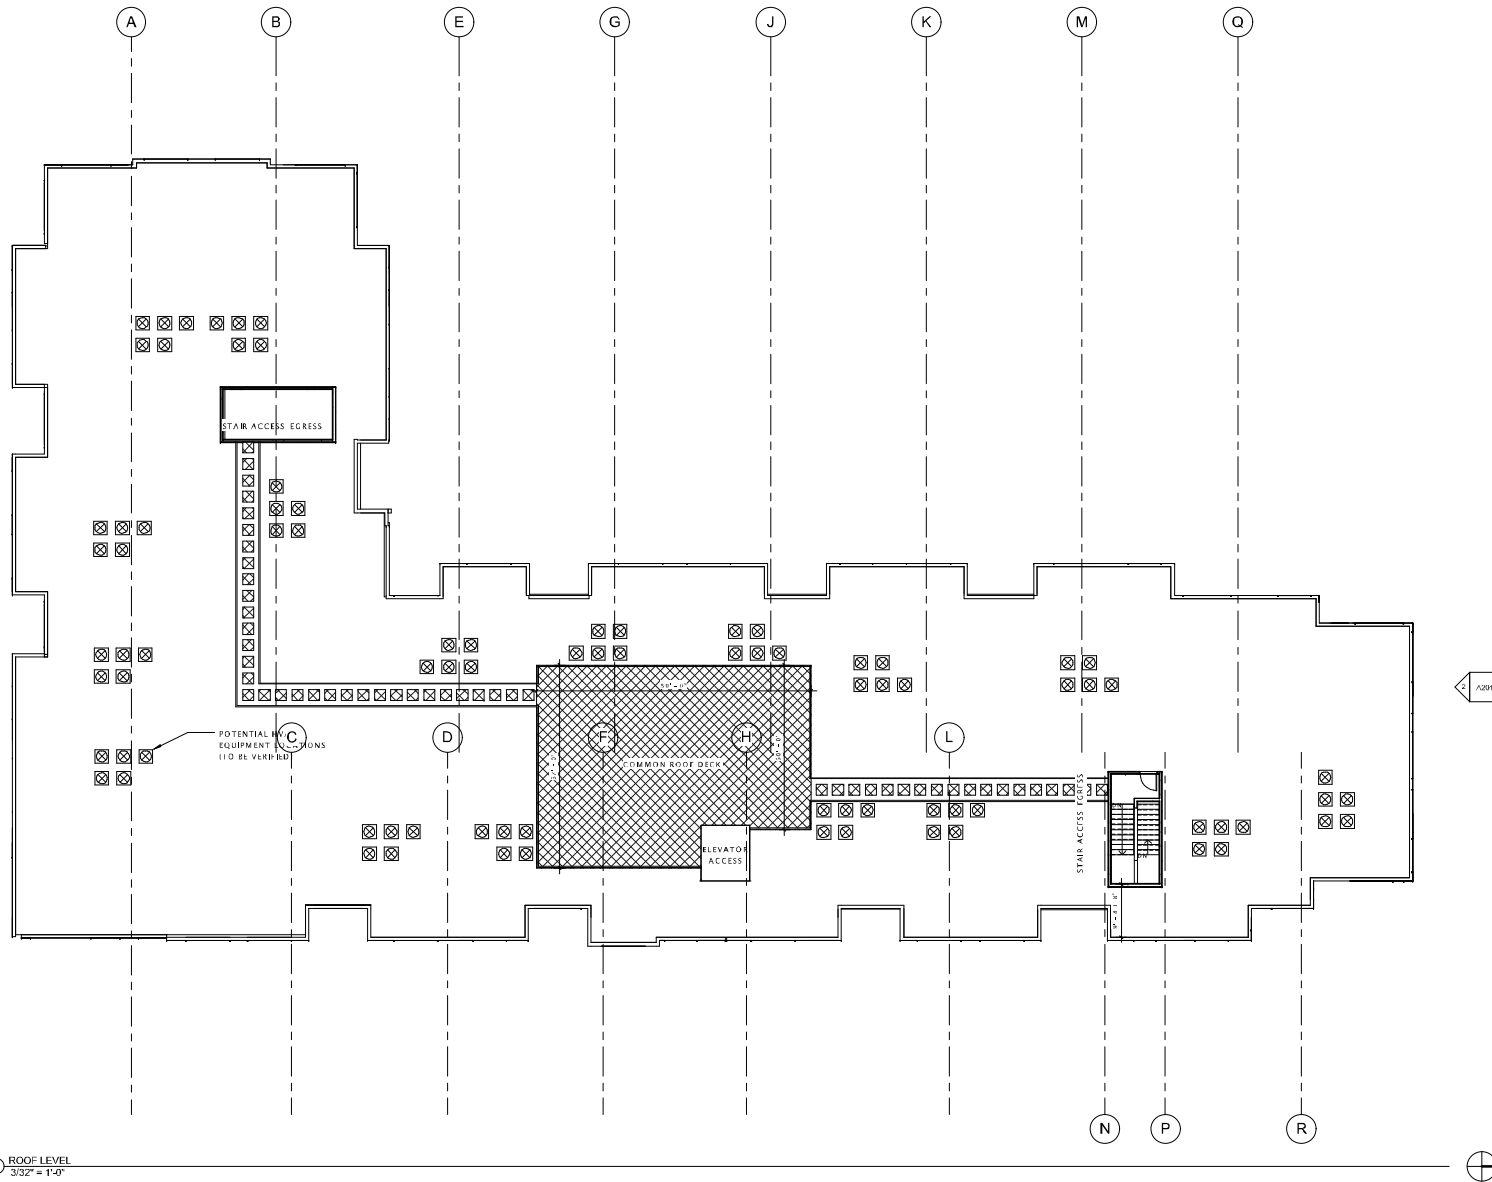

GRANDVIEW COMMONS  
APARTMENTS

**PROGRESS DOCUMENTS**

These documents reflect progress and may be subject to change, including additional details. These documents are not for construction documents and should not be used for field to-die or construction-related purposes.

DATE OF ISSUANCE: DECEMBER 19, 2015

Revision Schedule		
Mark	Description	Date

SHEET TITLE

BUILDING 'E1' - ROOF  
PLAN

SHEET NUMBER

A 106

DSI REAL ESTATE, INC.

## GRANDVIEW COMMONS APARTMENTS

### PROGRESS DOCUMENTS

These documents reflect progress and intent and may be subject to change, including additional detail. These are not final construction documents and should not be used for final bidding or construction-related purposes.

DATE OF ISSUANCE: MARCH 11, 2014


Revision Schedule		
Mark	Description	Date

SHEET TITLE

LOWER LEVEL 2 PLAN

SHEET NUMBER

A100

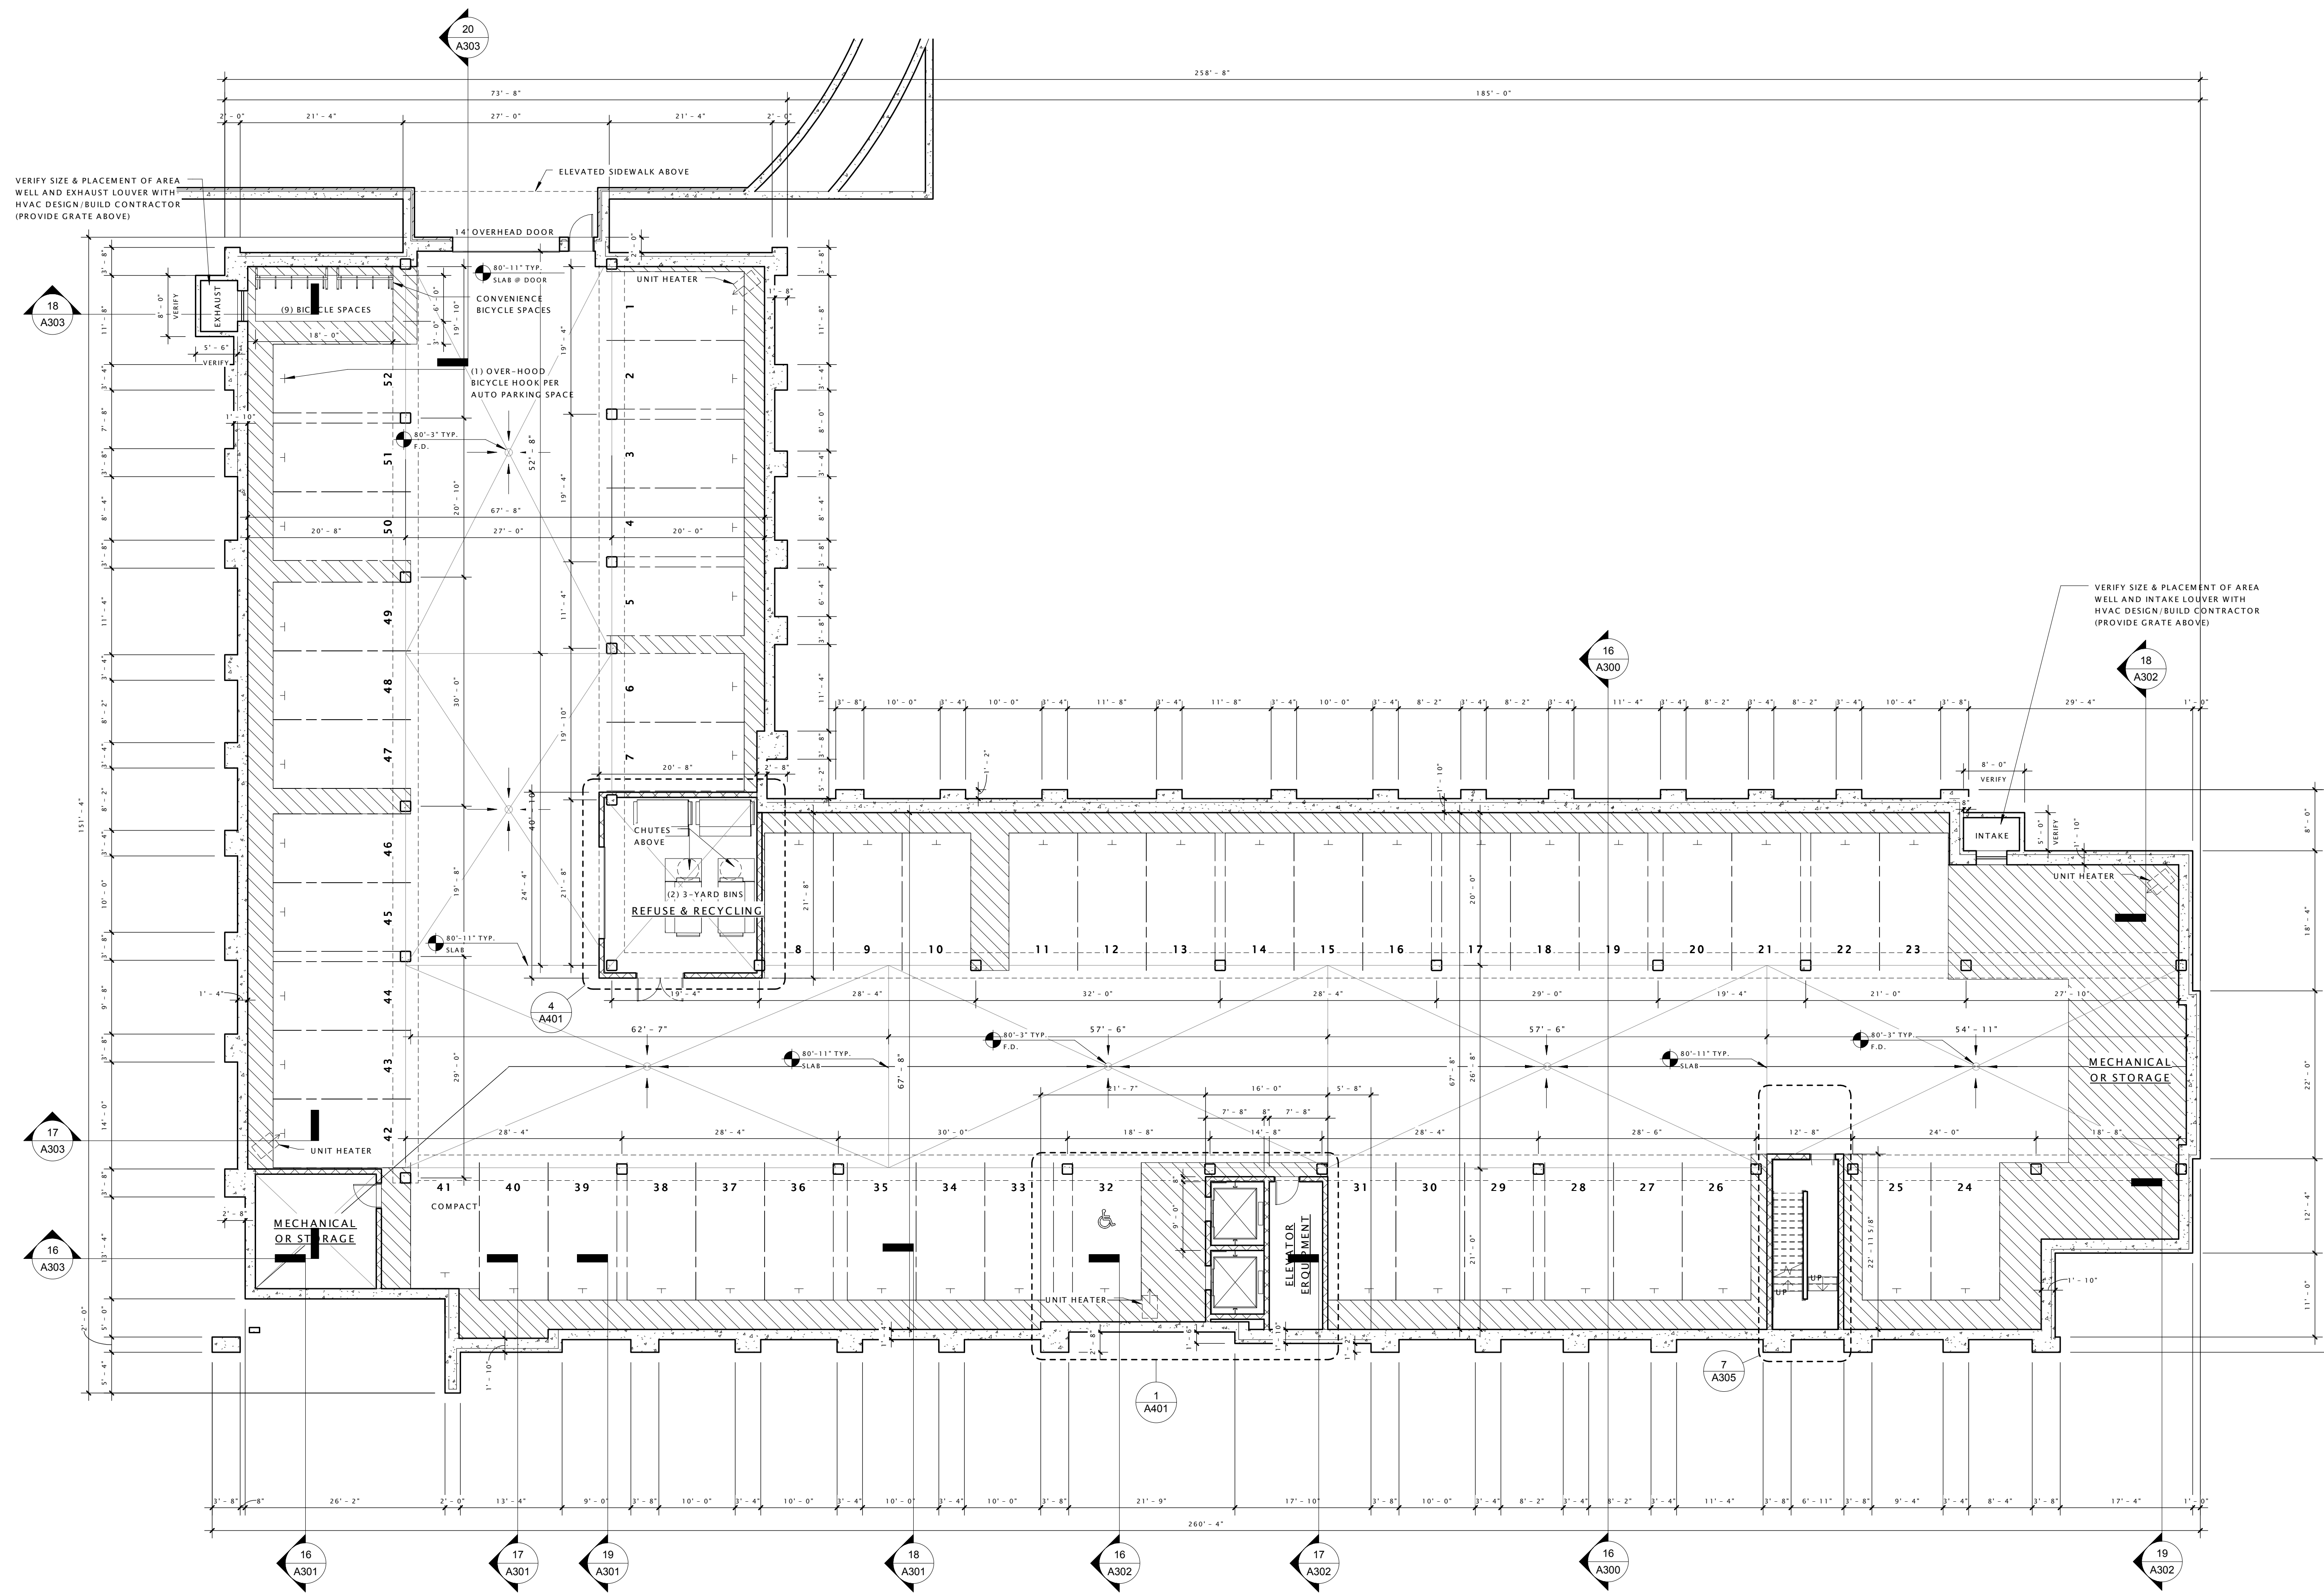

16 LOWER LEVEL 2  
3/32" = 1'-0"

DSI REAL ESTATE, INC.

## GRANDVIEW COMMONS APARTMENTS

### PROGRESS DOCUMENTS

These documents reflect progress and intent and may be subject to change, including additional detail. These are not final construction documents and should not be used for final bidding or construction-related purposes.

DATE OF ISSUANCE: MARCH 11, 2014


Revision Schedule		
Mark	Description	Date

SHEET TITLE


LOWER LEVEL PLAN

SHEET NUMBER

A100.1

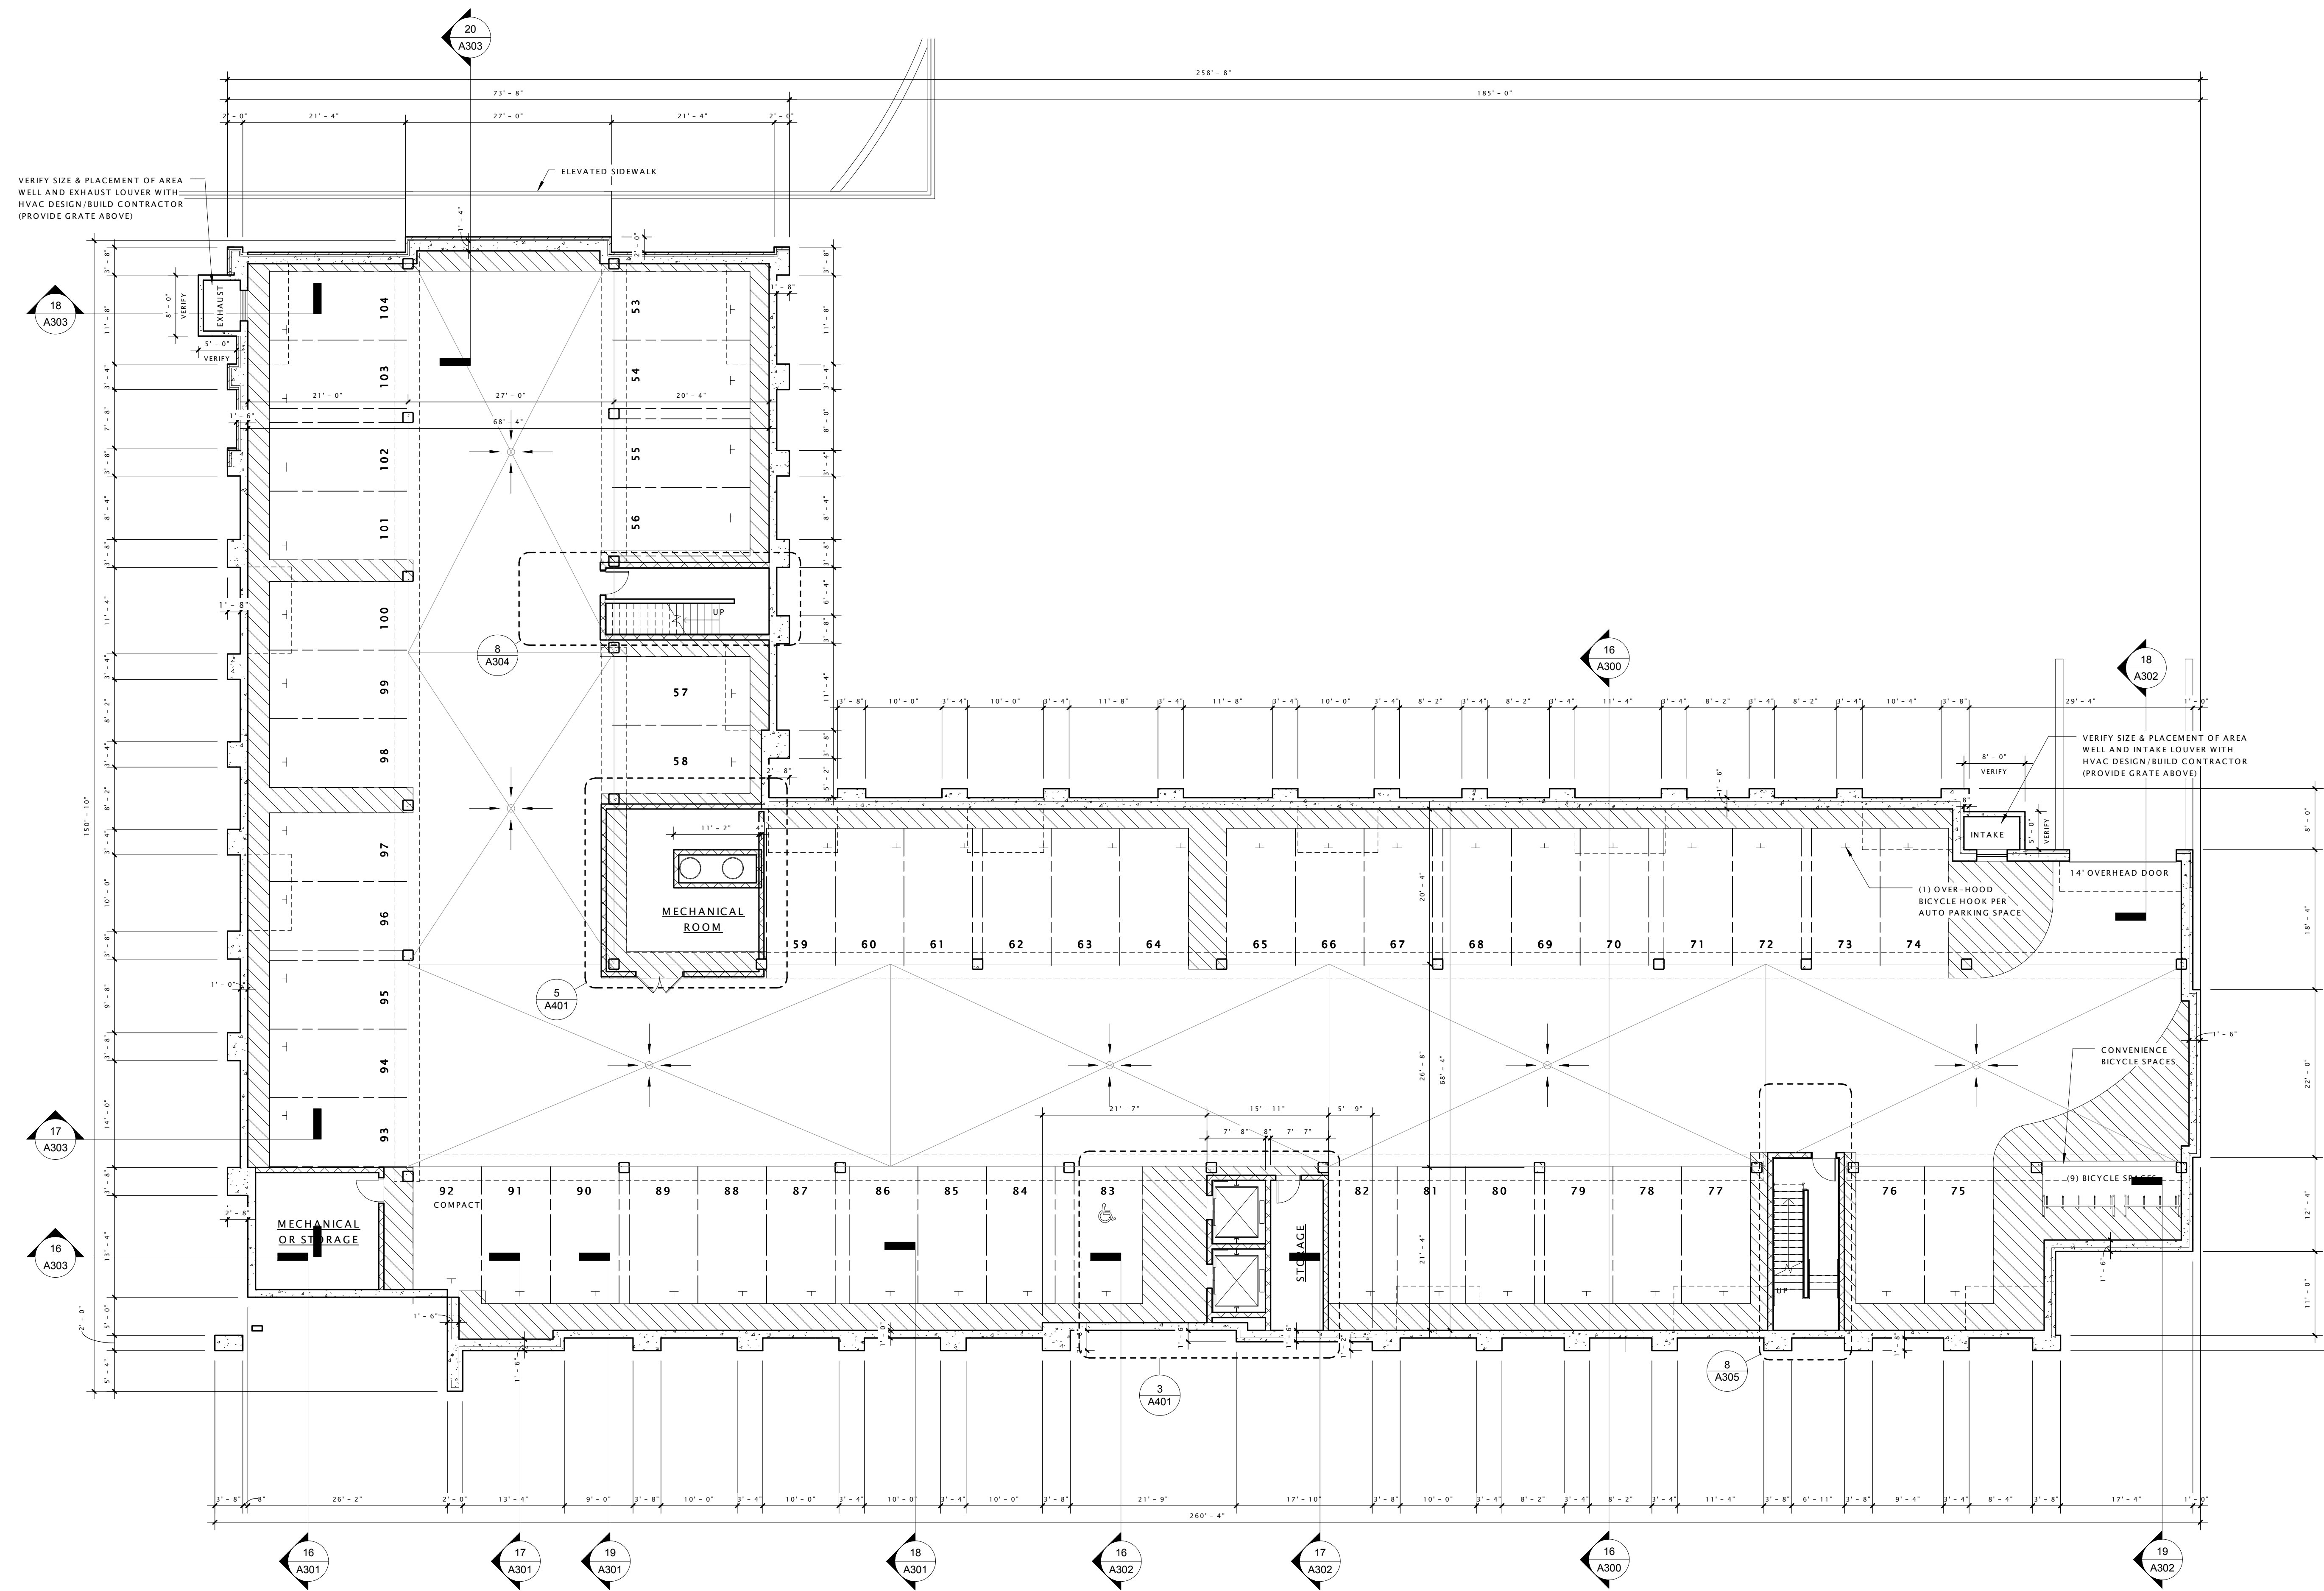

16 LOWER LEVEL 1  
3/32" = 1'-0"

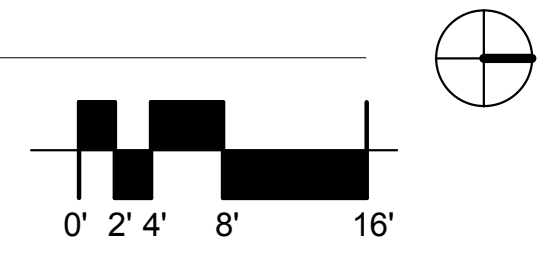

DSI REAL ESTATE, INC.

GRANDVIEW COMMONS  
APARTMENTS

**PROGRESS DOCUMENTS**

These documents reflect progress and intent and may be subject to change, including additional detail. These are not final construction documents and should not be used for final bidding or construction-related purposes.

DATE OF ISSUANCE MARCH 11, 2014


Revision Schedule		
Mark	Description	Date

SHEET TITLE


FIRST FLOOR PLAN -  
INITIAL RETAIL

SHEET NUMBER

A101

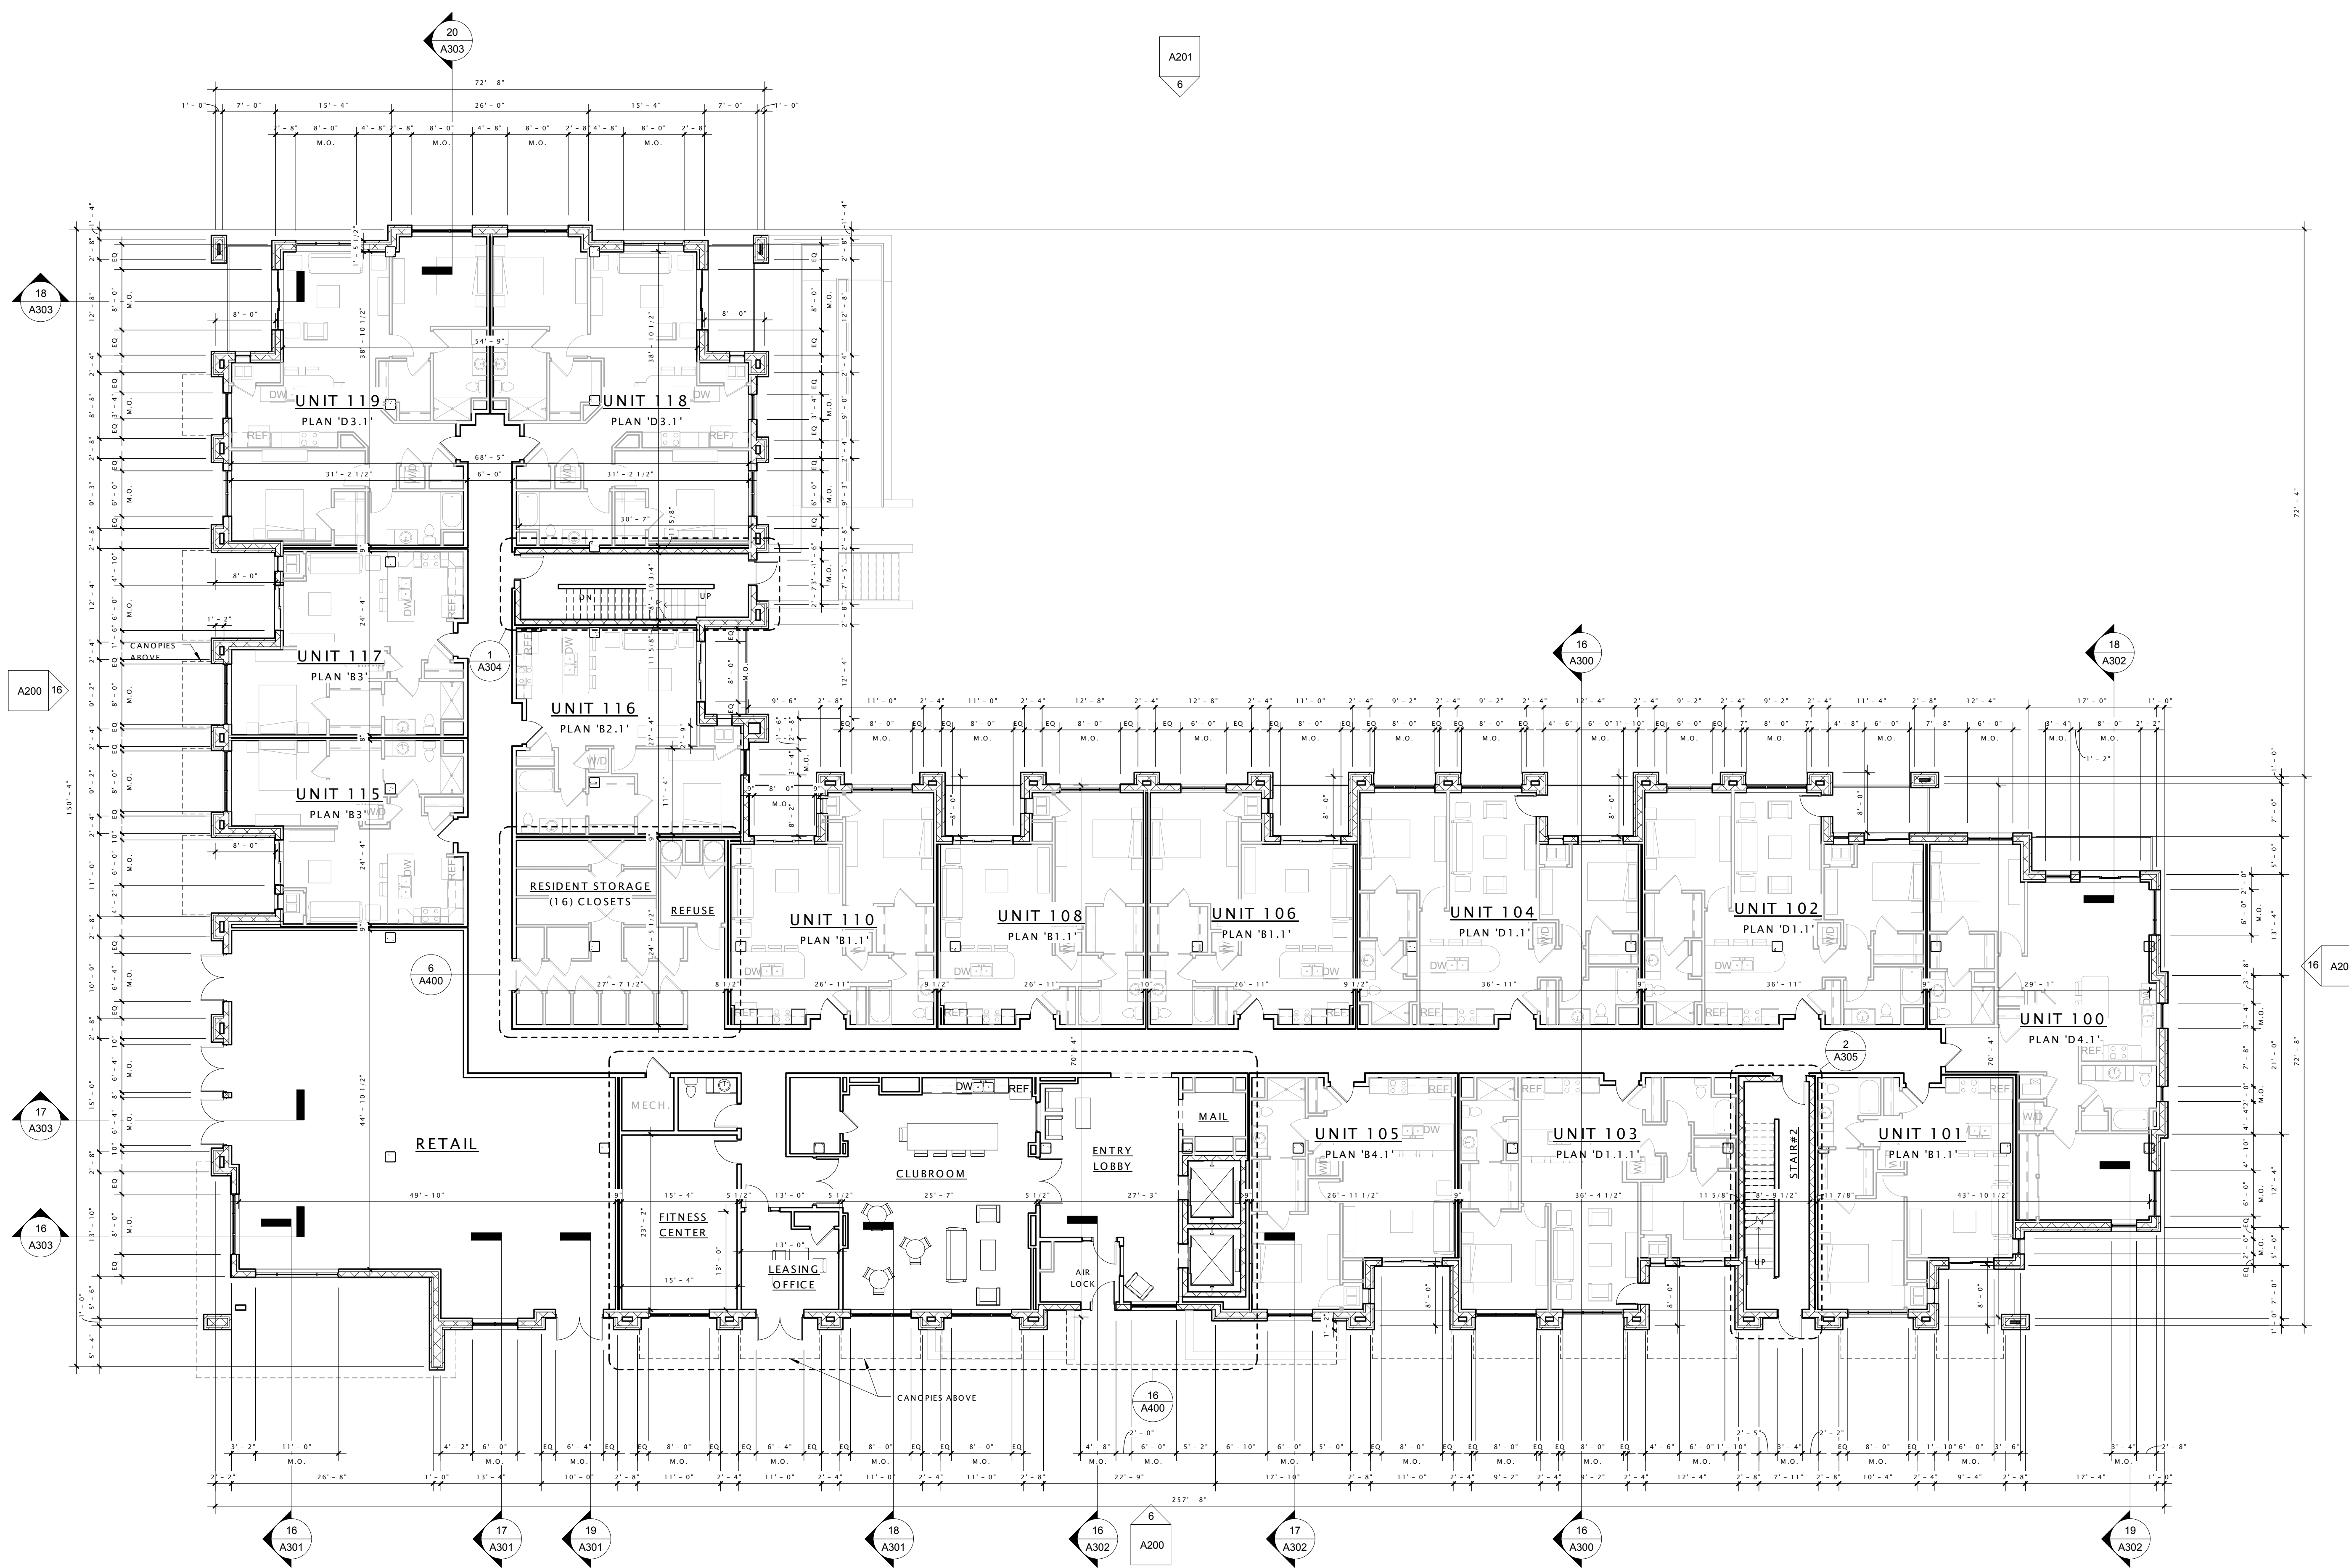

16 FIRST FLOOR - INITIAL RETAIL  
3/32" = 1'-0"

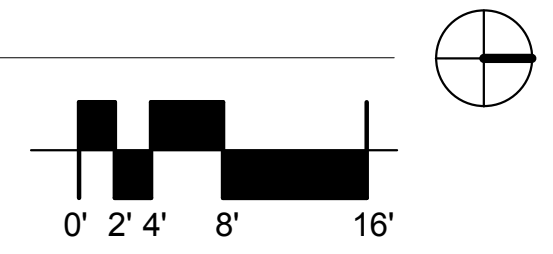

DSI REAL ESTATE, INC.

GRANDVIEW COMMONS  
APARTMENTS

**PROGRESS DOCUMENTS**

These documents reflect progress and intent and may be subject to change, including additional detail. These are not final construction documents and should not be used for final bidding or construction-related purposes.

DATE OF ISSUANCE: MARCH 11, 2014


Revision Schedule		
Mark	Description	Date

SHEET TITLE


FIRST FLOOR PLAN -  
RETAIL POTENTIAL

SHEET NUMBER

A101.1

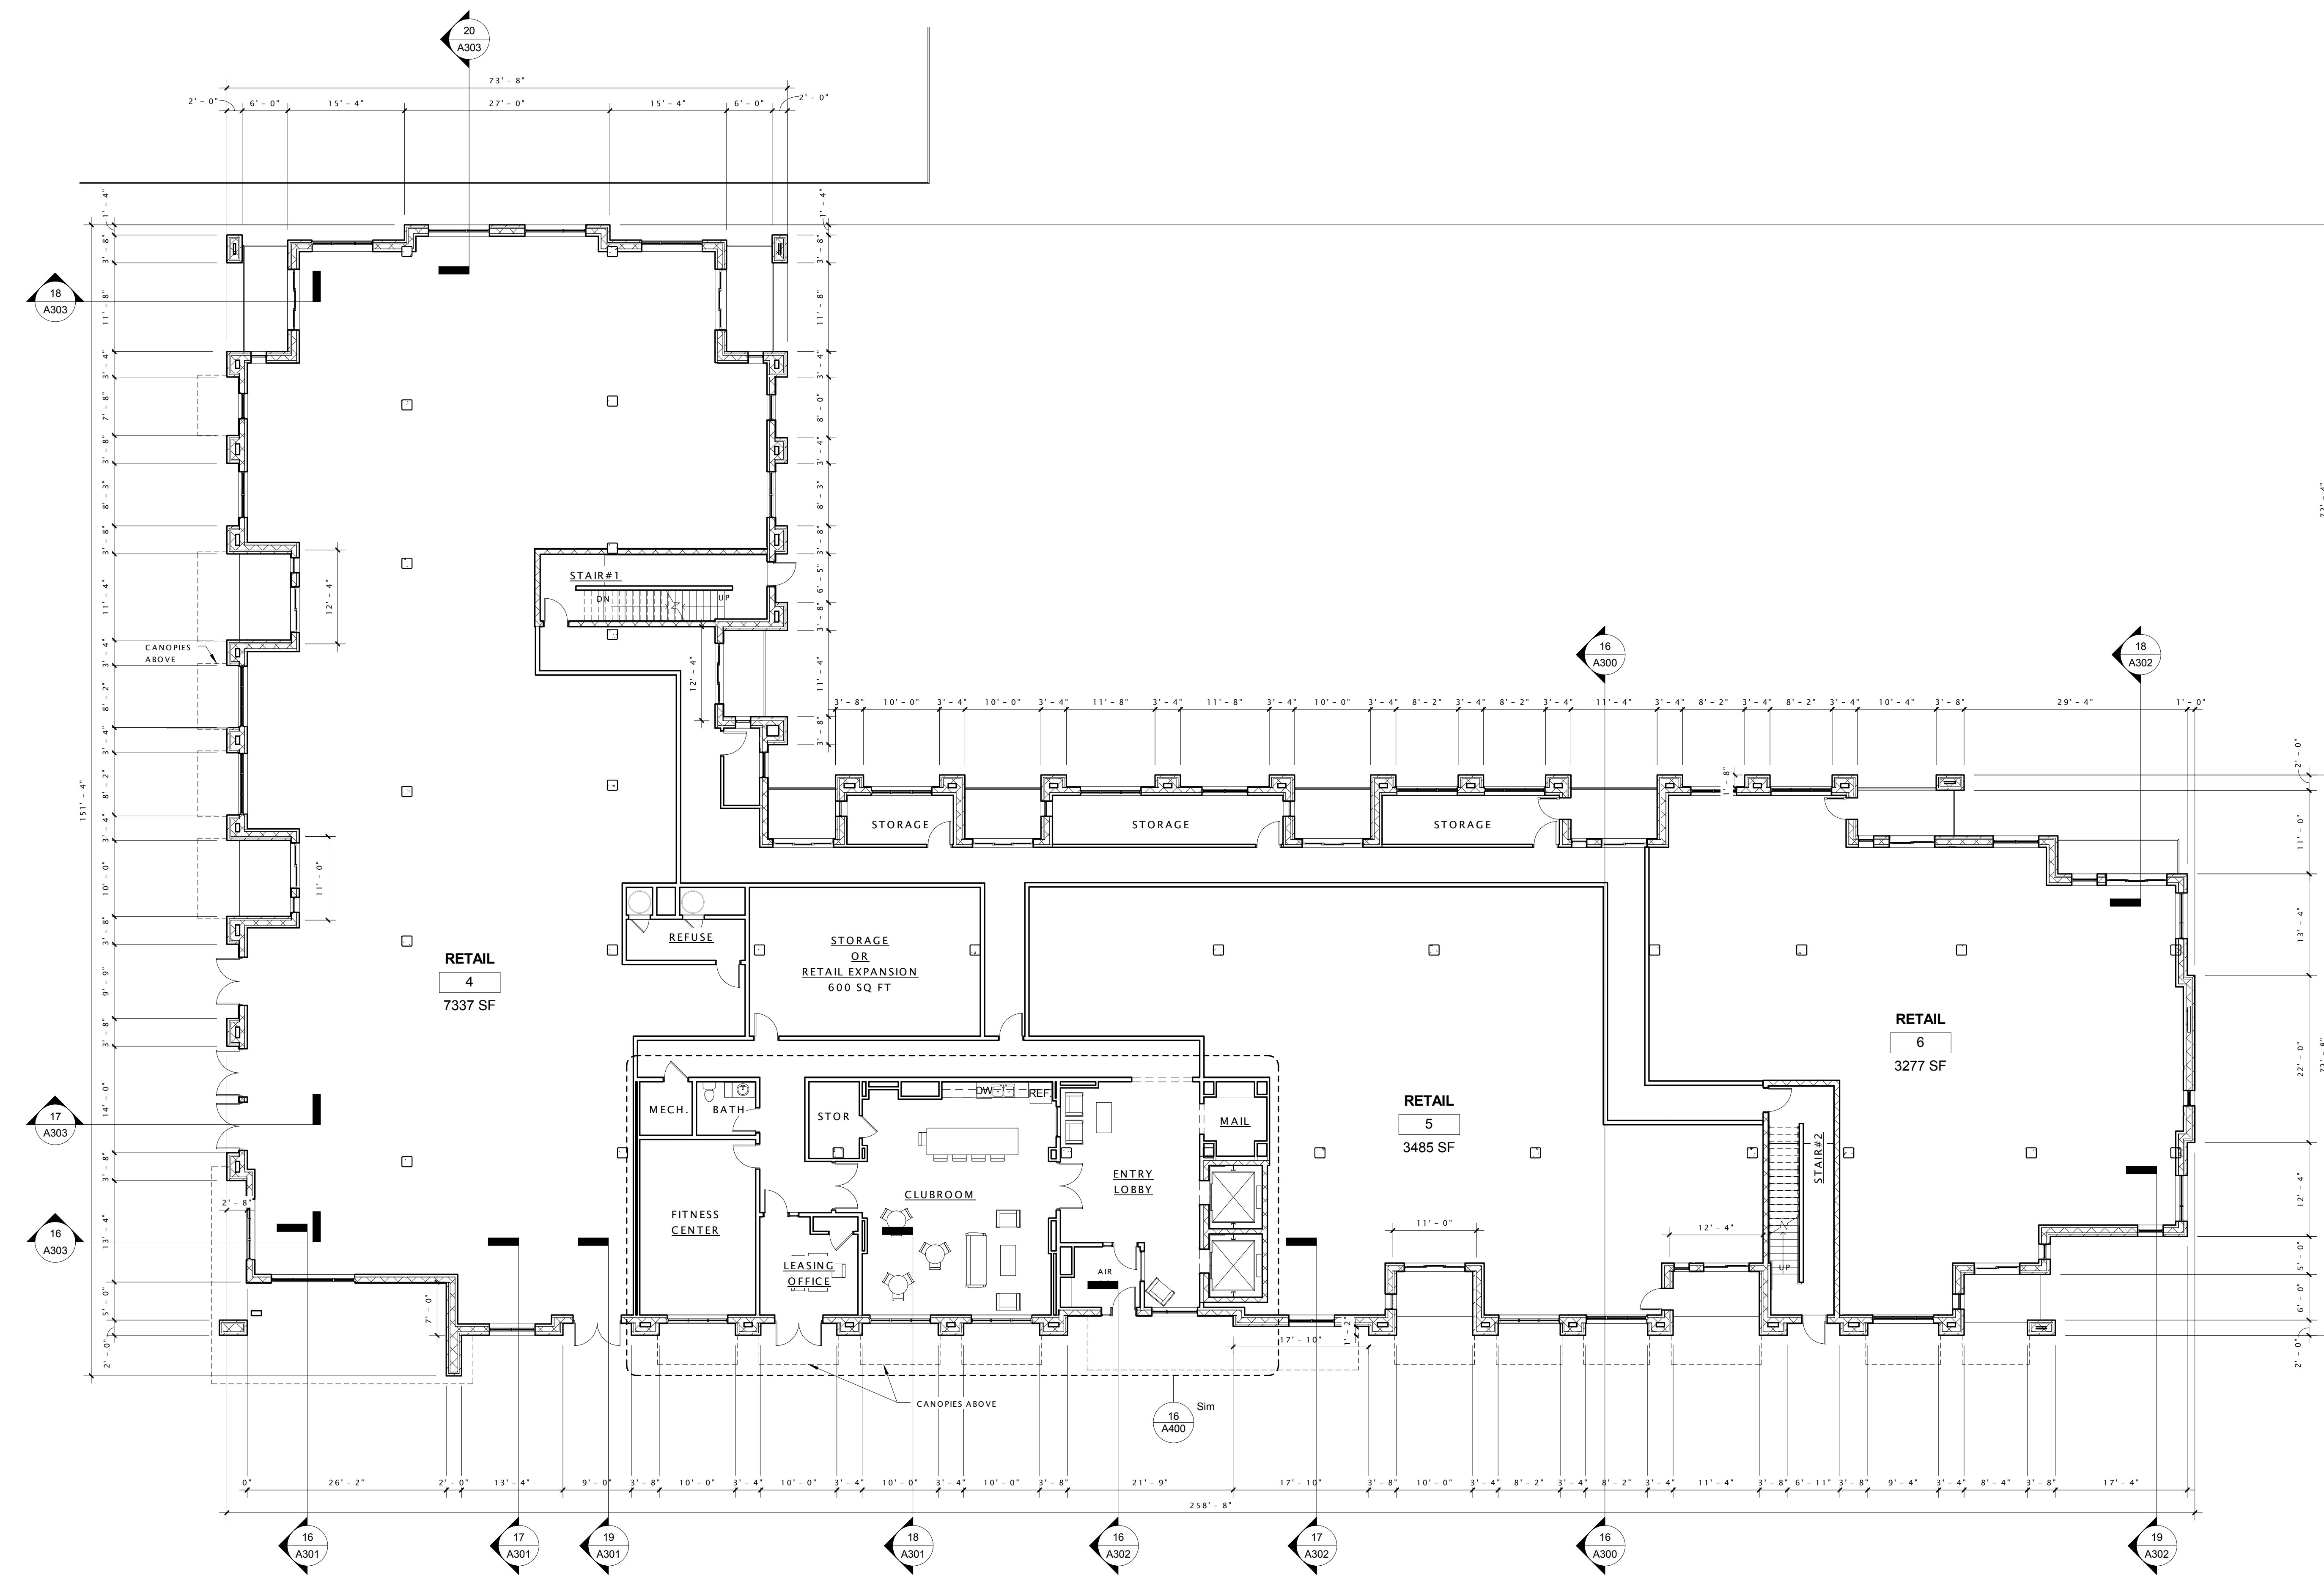

16 FIRST FLOOR - RETAIL POTENTIAL  
3/32" = 1'-0"

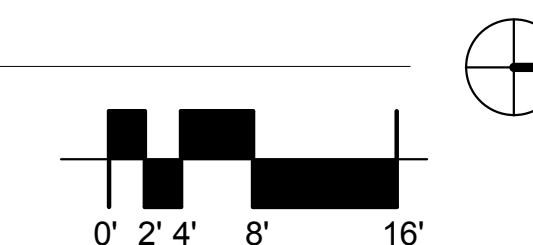

DSI REAL ESTATE, INC.

GRANDVIEW COMMONS  
APARTMENTS

**PROGRESS DOCUMENTS**

These documents reflect progress and intent and may be subject to change, including additional detail. These are not final construction documents and should not be used for final bidding or construction-related purposes.

DATE OF ISSUANCE: MARCH 11, 2014

Revision Schedule		
Mark	Description	Date

SHEET TITLE

SECOND FLOOR PLAN

SHEET NUMBER

A102



16 SECOND FLOOR  
3/32" = 1'-0"



DSI REAL ESTATE, INC.

GRANDVIEW COMMONS  
APARTMENTS

**PROGRESS DOCUMENTS**

These documents reflect progress and intent and may be subject to change, including additional detail. These are not final construction documents and should not be used for final bidding or construction-related purposes.

DATE OF ISSUANCE MARCH 11, 2014

Revision Schedule		
Mark	Description	Date

SHEET TITLE


THIRD FLOOR PLAN

SHEET NUMBER

A103



16 THIRD FLOOR  
3/32" = 1'-0"

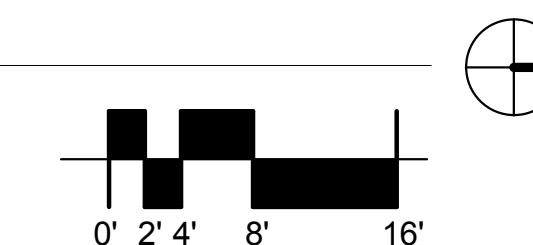

DSI REAL ESTATE, INC.

## GRANDVIEW COMMONS APARTMENTS

### PROGRESS DOCUMENTS

These documents reflect progress and intent and may be subject to change, including additional detail. These are not final construction documents and should not be used for final bidding or construction-related purposes.

DATE OF ISSUANCE MARCH 11, 2014

Revision Schedule		
Mark	Description	Date

SHEET TITLE


FOURTH FLOOR PLAN

SHEET NUMBER

A104



16 FOURTH FLOOR  
3/32" = 1'-0"

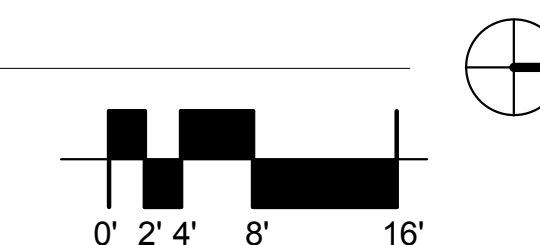

DSI REAL ESTATE, INC.

## GRANDVIEW COMMONS APARTMENTS

### PROGRESS DOCUMENTS

These documents reflect progress and intent and may be subject to change, including additional detail. These are not final construction documents and should not be used for final bidding or construction-related purposes.

DATE OF ISSUANCE: MARCH 11, 2014

Revision Schedule		
Mark	Description	Date

SHEET TITLE

FIFTH FLOOR PLAN -  
APARTMENTS OPTION

SHEET NUMBER

A105



16 FIFTH FLOOR APARTMENT OPTION  
3/32" = 1'-0"

