


**PARKING SUMMARY**

SURFACE SPACES	115 SPACES
ENCLOSED SPACES	245 SPACES
TOTAL:	360 SPACES

**UNIT MATRIX**

STUDIO	24 UNITS
1 BED	115 UNITS
2 BED	75 UNITS
3 BED	12 UNITS
TOTAL:	226 UNITS

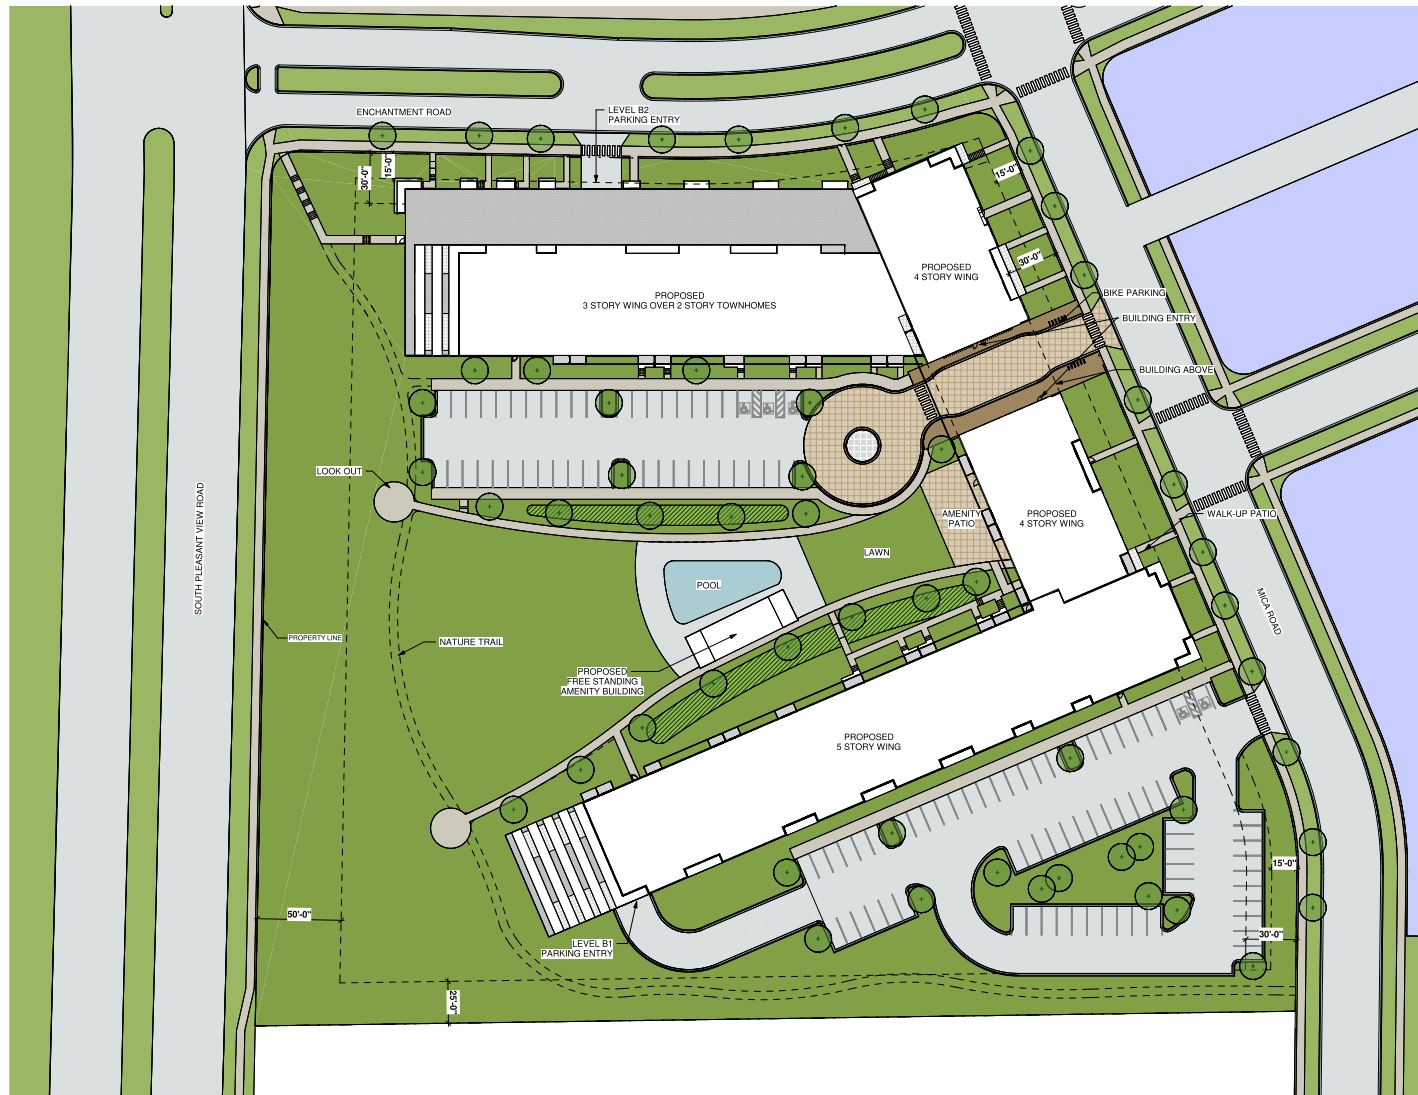

1 SITE PLAN PRESENTATION PLAN  
 1" = 30'-0"

△ Revisions

CUP SUBMITTAL  
 HILL VALLEY  
 MULTIFAMILY -  
 PHASE 1

DEVELOPMENT MASTERPLAN -  
 PARCEL B (LOTS 204 & 205)  
 Date Issued: 03/02/2026  
 RINKA project #: 25060  
 Sheet Title

OVERALL SITE  
 PLAN

Sheet #


A-02

NOT FOR CONSTRUCTION



UNIT MATRIX		
UNIT TYPE	COUNT	PERCENTAGE
UNIT A1	19	8.4%
UNIT A2	1	0.4%
UNIT B1	46	20.4%
UNIT B2	32	14.2%
UNIT B3	24	10.8%
UNIT B4	1	0.4%
UNIT B5	3	1.3%
UNIT B6	5	2.2%
UNIT B7	2	0.9%
UNIT B8	2	0.9%
UNIT C1	10	4.4%
UNIT C2	13	5.8%
UNIT C3	3	1.3%
UNIT C4	17	7.5%
UNIT C5	3	1.3%
UNIT C6	4	1.8%
UNIT C7	4	1.8%
UNIT C8	3	1.3%
UNIT C9	1	0.4%
UNIT C10	1	0.4%
UNIT TH1	3	1.3%
UNIT TH2	1	0.4%
UNIT TH3	3	1.3%
TOTAL UNITS	226	100.0%

1 LEVEL B2 PRESENTATION PLAN  
3/8" = 1'-0"

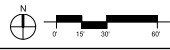

△ Revisions


CUP SUBMITTAL  
HILL VALLEY  
MULTIFAMILY -  
PHASE 1

DEVELOPMENT MASTERPLAN -  
PARCEL B (LOTS 204 & 205)  
Date Issued: 03/02/2026  
RINKA project #: 25560  
Sheet Title

LEVEL B2 OVERALL  
FLOOR PLAN

Sheet # A-03

NOT FOR CONSTRUCTION

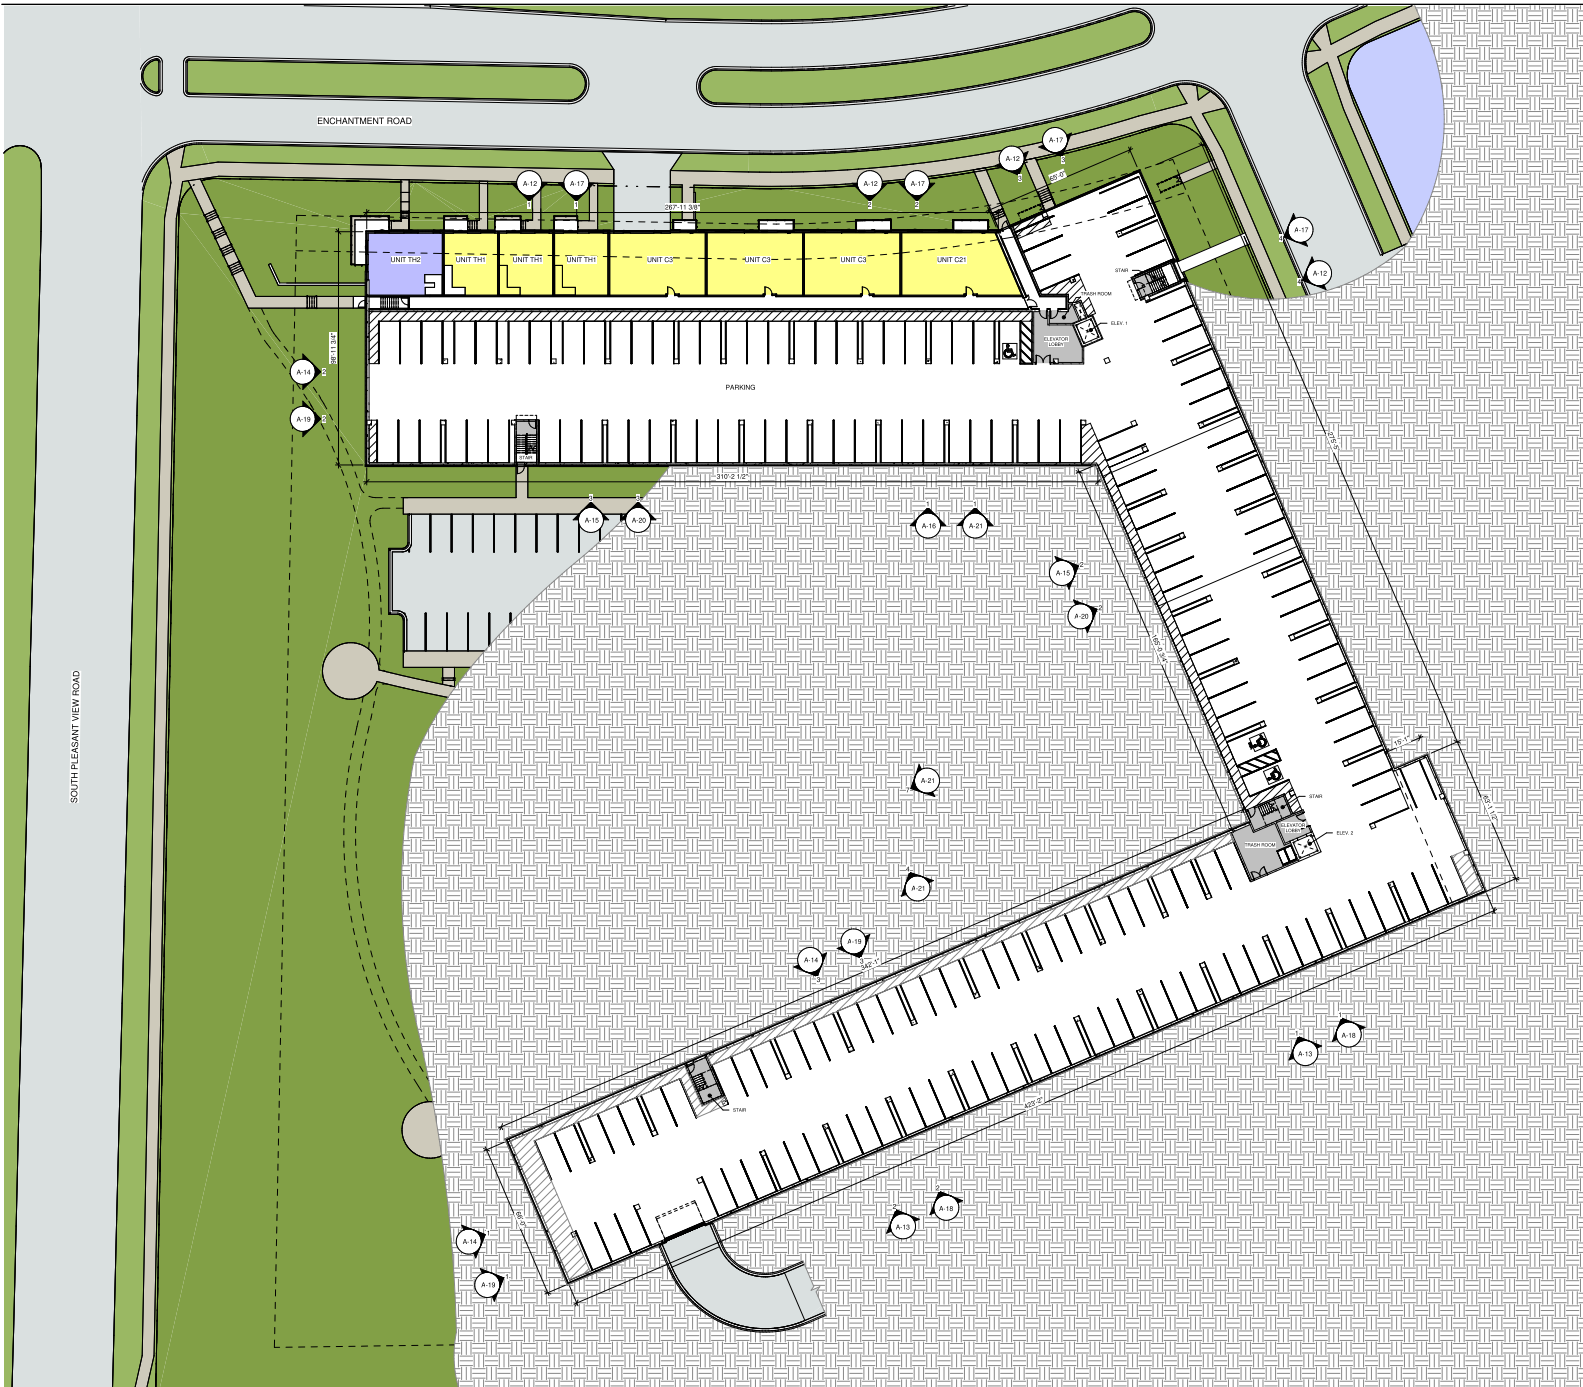


UNIT MATRIX		
UNIT TYPE	COUNT	PERCENTAGE
UNIT A1	19	8.4%
UNIT A2	8	3.5%
UNIT B1	46	20.4%
UNIT B2	32	14.2%
UNIT B3	24	10.5%
UNIT B4	1	0.4%
UNIT B5	5	2.2%
UNIT B6	5	2.2%
UNIT B7	2	0.9%
UNIT B8	2	0.9%
UNIT C1	10	4.4%
UNIT C2	13	5.8%
UNIT C3	3	1.3%
UNIT C4	17	7.5%
UNIT C5	3	1.3%
UNIT C6	3	1.3%
UNIT C7	4	1.8%
UNIT C8	3	1.3%
UNIT C9	1	0.4%
UNIT C10	1	0.4%
UNIT D1	1	0.4%
UNIT D2	1	0.4%
UNIT D3	1	0.4%
UNIT D4	1	0.4%
UNIT D5	1	0.4%
UNIT D6	4	1.8%
UNIT D7	1	0.4%
UNIT D8	1	0.4%
UNIT D9	3	1.3%
UNIT D10	3	1.3%
TOTAL UNITS	208	100.0%

△ Revisions

CUP SUBMITTAL  
 HILL VALLEY  
 MULTIFAMILY -  
 PHASE 1

DEVELOPMENT MASTERPLAN -  
 PARCEL B (LOTS 204 & 205)  
 Date Issued: 03/02/2026  
 RINKA project #: 25660  
 Sheet Title

LEVEL B1 OVERALL  
 FLOOR PLAN

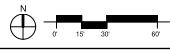

NOT FOR CONSTRUCTION



UNIT MATRIX		
UNIT TYPE	COUNT	PERCENTAGE
UNIT A1	19	8.4%
UNIT A2	1	0.4%
UNIT B1	46	20.4%
UNIT B2	32	14.2%
UNIT B3	24	10.8%
UNIT B4	1	0.4%
UNIT B5	5	2.2%
UNIT B6	5	2.2%
UNIT B7	2	0.9%
UNIT C1	10	4.4%
UNIT C2	13	5.8%
UNIT C3	3	1.3%
UNIT C4	17	7.5%
UNIT C5	3	1.3%
UNIT C6	4	1.8%
UNIT C7	3	1.3%
UNIT C8	1	0.4%
UNIT C10	1	0.4%
UNIT C11	1	0.4%
UNIT C12	1	0.4%
UNIT C13	1	0.4%
UNIT C14	1	0.4%
UNIT C15	1	0.4%
UNIT C16	1	0.4%
UNIT C17	1	0.4%
UNIT C18	1	0.4%
UNIT C19	1	0.4%
UNIT C20	1	0.4%
UNIT C21	1	0.4%
UNIT D1	2	0.9%
UNIT D2	1	0.4%
UNIT D3	1	0.4%
UNIT D4	1	0.4%
UNIT D5	1	0.4%
UNIT D6	4	1.8%
UNIT D7	1	0.4%
UNIT D8	1	0.4%
UNIT D9	3	1.3%
UNIT D10	1	0.4%
TOTAL UNITS	226	100.0%


△ Revisions

CUP SUBMITTAL  
 HILL VALLEY  
 MULTIFAMILY -  
 PHASE 1

DEVELOPMENT MASTERPLAN -  
 PARCEL B (LOTS 204 & 205)  
 Date Issued: 03/02/2026  
 RINKA project #: 25660  
 Sheet Title

LEVEL 01 OVERALL  
 FLOOR PLAN

1 LEVEL 01 PRESENTATION PLAN  
 3/9/24 1:07

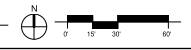

NOT FOR CONSTRUCTION



UNIT MATRIX		
UNIT TYPE	COUNT	PERCENTAGE
UNIT A1	19	8.4%
UNIT A2	1	0.4%
UNIT B1	46	20.4%
UNIT B2	32	14.2%
UNIT B3	24	10.8%
UNIT B4	1	0.4%
UNIT B5	5	2.2%
UNIT B6	5	2.2%
UNIT B7	2	0.9%
UNIT C1	10	4.4%
UNIT C2	13	5.8%
UNIT C3	3	1.3%
UNIT C4	17	7.5%
UNIT C5	3	1.3%
UNIT C6	4	1.8%
UNIT C7	4	1.8%
UNIT C8	3	1.3%
UNIT C9	1	0.4%
UNIT C10	1	0.4%
UNIT D1	2	0.9%
UNIT D2	1	0.4%
UNIT D3	1	0.4%
UNIT D4	1	0.4%
UNIT D5	1	0.4%
UNIT D6	4	1.8%
UNIT D7	1	0.4%
UNIT D8	1	0.4%
TOTAL UNITS	226	100.0%


△ Revisions

CUP SUBMITTAL  
 HILL VALLEY  
 MULTIFAMILY -  
 PHASE 1

DEVELOPMENT MASTERPLAN -  
 PARCEL B (LOTS 204 & 205)  
 Date Issued: 03/02/2026  
 RINKA project #: 25660  
 Sheet Title

LEVEL 02 OVERALL  
 FLOOR PLAN

Sheet # **A-06**

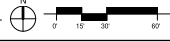

NOT FOR CONSTRUCTION

UNIT MATRIX		
UNIT TYPE	COUNT	PERCENTAGE
UNIT A1	19	8.4%
UNIT A2	3	2.2%
UNIT B1	46	20.4%
UNIT B2	32	14.2%
UNIT B3	24	10.8%
UNIT B4	1	0.4%
UNIT B5	5	2.2%
UNIT B6	5	2.2%
UNIT B7	2	0.9%
UNIT C1	10	4.4%
UNIT C2	13	5.8%
UNIT C3	3	1.3%
UNIT C4	17	7.5%
UNIT C5	3	1.3%
UNIT C6	4	1.8%
UNIT C7	4	1.8%
UNIT C8	3	2.2%
UNIT C9	1	0.4%
UNIT C10	1	0.4%
UNIT D1	1	0.4%
UNIT D2	1	0.4%
UNIT D3	1	0.4%
UNIT D4	1	0.4%
UNIT D5	1	0.4%
UNIT D6	4	1.8%
UNIT D7	1	0.4%
UNIT D8	1	0.4%
UNIT THS	3	1.3%
UNIT TRG	1	0.4%
TOTAL UNITS	226	100.0%




△ Revisions

CUP SUBMITTAL  
 HILL VALLEY  
 MULTIFAMILY -  
 PHASE 1

DEVELOPMENT MASTERPLAN -  
 PARCEL B (LOTS 204 & 205)  
 Date Issued: 03/02/2026  
 RINKA project #: 25560  
 Sheet Title

LEVEL 03 OVERALL  
 FLOOR PLAN

Sheet # **A-07**

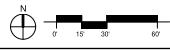

NOT FOR CONSTRUCTION

UNIT MATRIX		
UNIT TYPE	COUNT	PERCENTAGE
UNIT A1	19	8.4%
UNIT A2	3	2.2%
UNIT B1	46	20.4%
UNIT B2	32	14.2%
UNIT B3	24	10.8%
UNIT B4	1	0.4%
UNIT B5	3	1.3%
UNIT B6	5	2.2%
UNIT B7	2	0.9%
UNIT C1	10	4.4%
UNIT C2	13	5.8%
UNIT C3	3	1.3%
UNIT C4	17	7.5%
UNIT C5	3	1.3%
UNIT C6	4	1.8%
UNIT C7	4	1.8%
UNIT C8	3	2.2%
UNIT C9	1	0.4%
UNIT C10	1	0.4%
UNIT D1	1	0.4%
UNIT D2	1	0.4%
UNIT D3	1	0.4%
UNIT D4	1	0.4%
UNIT D5	1	0.4%
UNIT D6	4	1.8%
UNIT D7	1	0.4%
UNIT D8	1	0.4%
UNIT THS	3	1.3%
UNIT TRC	1	0.4%
TOTAL UNITS	226	100.0%



△ Revisions


CUP SUBMITTAL  
 HILL VALLEY  
 MULTIFAMILY -  
 PHASE 1

DEVELOPMENT MASTERPLAN -  
 PARCEL B (LOTS 204 & 205)  
 Date Issued: 03/02/2026  
 RINKA project #: 25260  
 Sheet Title


LEVEL 04 OVERALL  
 FLOOR PLAN

Sheet #

NOT FOR CONSTRUCTION

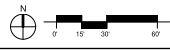

UNIT MATRIX		
UNIT TYPE	COUNT	PERCENTAGE
UNIT A1	19	8.4%
UNIT A2	3	2.2%
UNIT B1	46	20.4%
UNIT B2	32	14.2%
UNIT B3	24	10.8%
UNIT B4	1	0.4%
UNIT B5	3	1.3%
UNIT B6	5	2.2%
UNIT B7	2	0.9%
UNIT C1	10	4.4%
UNIT C2	13	5.8%
UNIT C3	3	1.3%
UNIT C4	17	7.5%
UNIT C5	3	1.3%
UNIT C6	4	1.8%
UNIT C7	4	1.8%
UNIT C8	3	2.2%
UNIT C9	1	0.4%
UNIT C10	1	0.4%
UNIT C11	1	0.4%
UNIT C12	1	0.4%
UNIT C13	1	0.4%
UNIT C14	1	0.4%
UNIT C15	1	0.4%
UNIT C16	1	0.4%
UNIT C17	1	0.4%
UNIT C18	1	0.4%
UNIT C19	1	0.4%
UNIT C20	1	0.4%
UNIT D1	1	0.4%
UNIT D2	1	0.4%
UNIT D3	1	0.4%
UNIT D4	1	0.4%
UNIT D5	1	0.4%
UNIT D6	4	1.8%
UNIT D7	1	0.4%
UNIT D8	1	0.4%
UNIT THS	3	1.3%
UNIT TRC	1	0.4%
TOTAL UNITS	226	100.0%

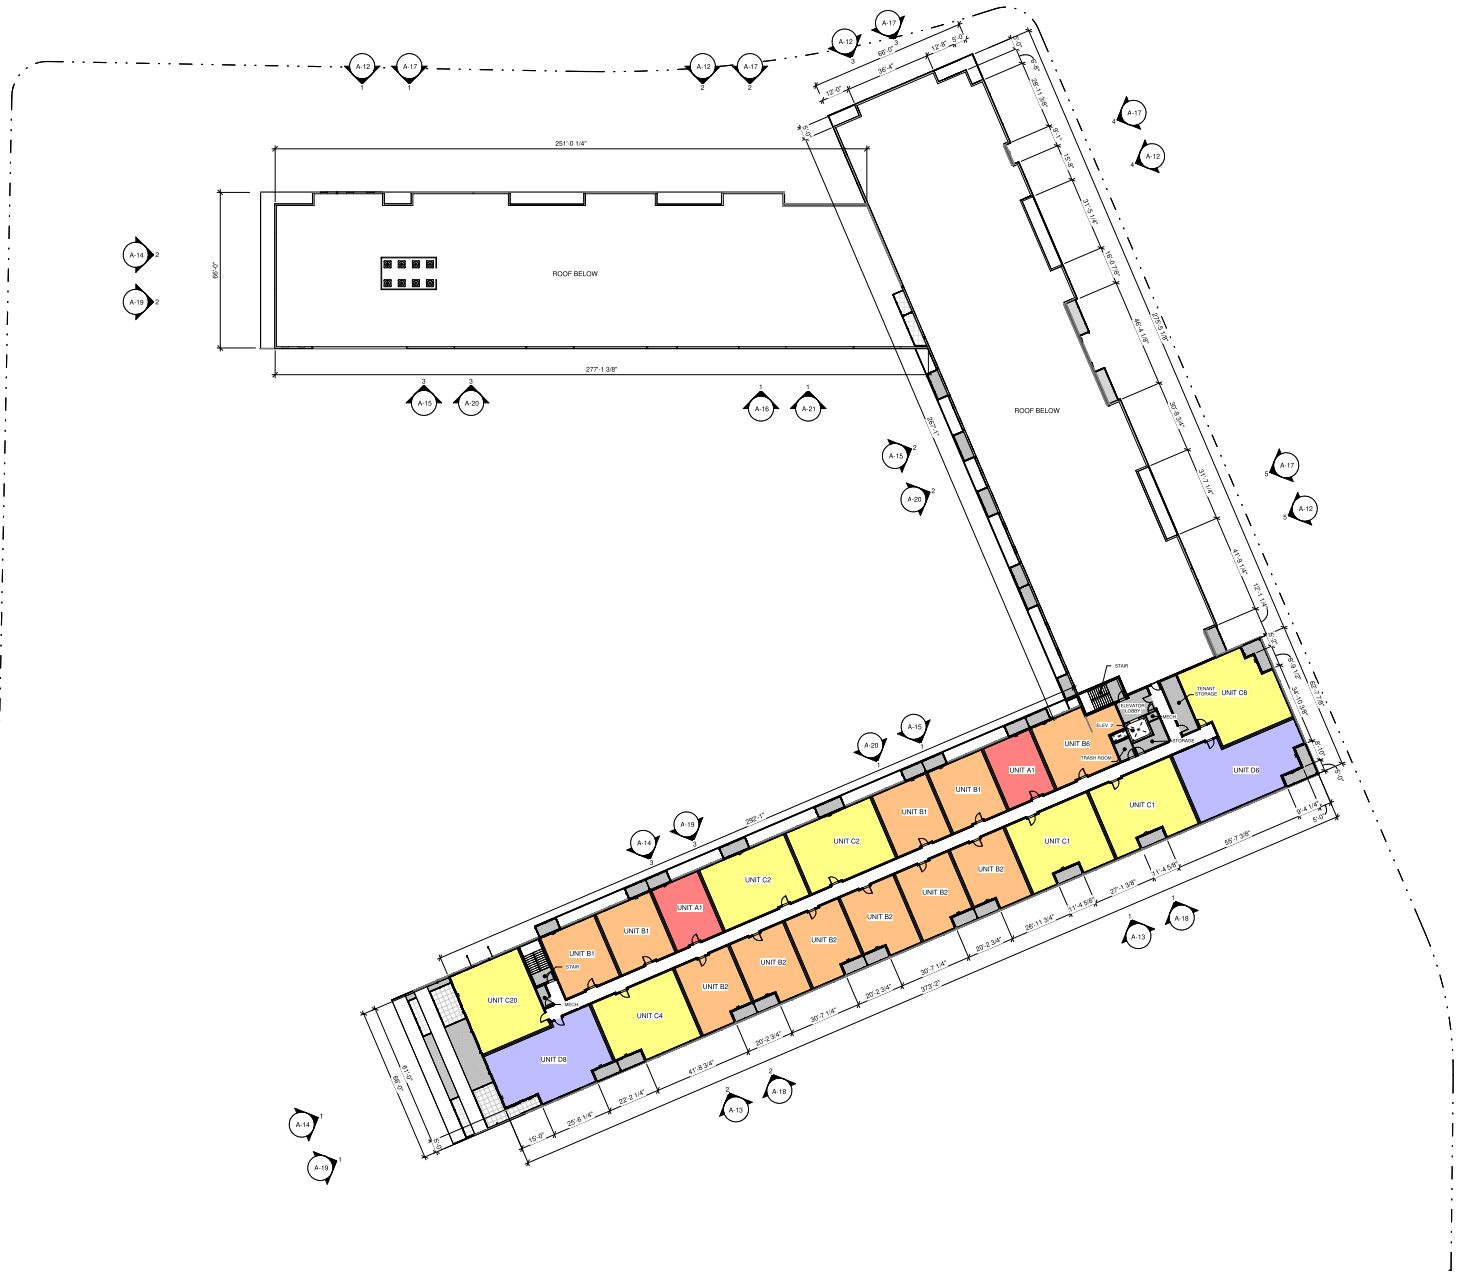

1 LEVEL 05 PRESENTATION PLAN  
 3/4" = 1'-0"


△ Revisions

CUP SUBMITTAL  
 HILL VALLEY  
 MULTIFAMILY -  
 PHASE 1


DEVELOPMENT MASTERPLAN -  
 PARCEL B (LOTS 204 & 205)  
 Date Issued: 03/02/2026  
 RINKA project #: 25060  
 Sheet Title

NOT FOR CONSTRUCTION

LEVEL 05 OVERALL  
 FLOOR PLAN

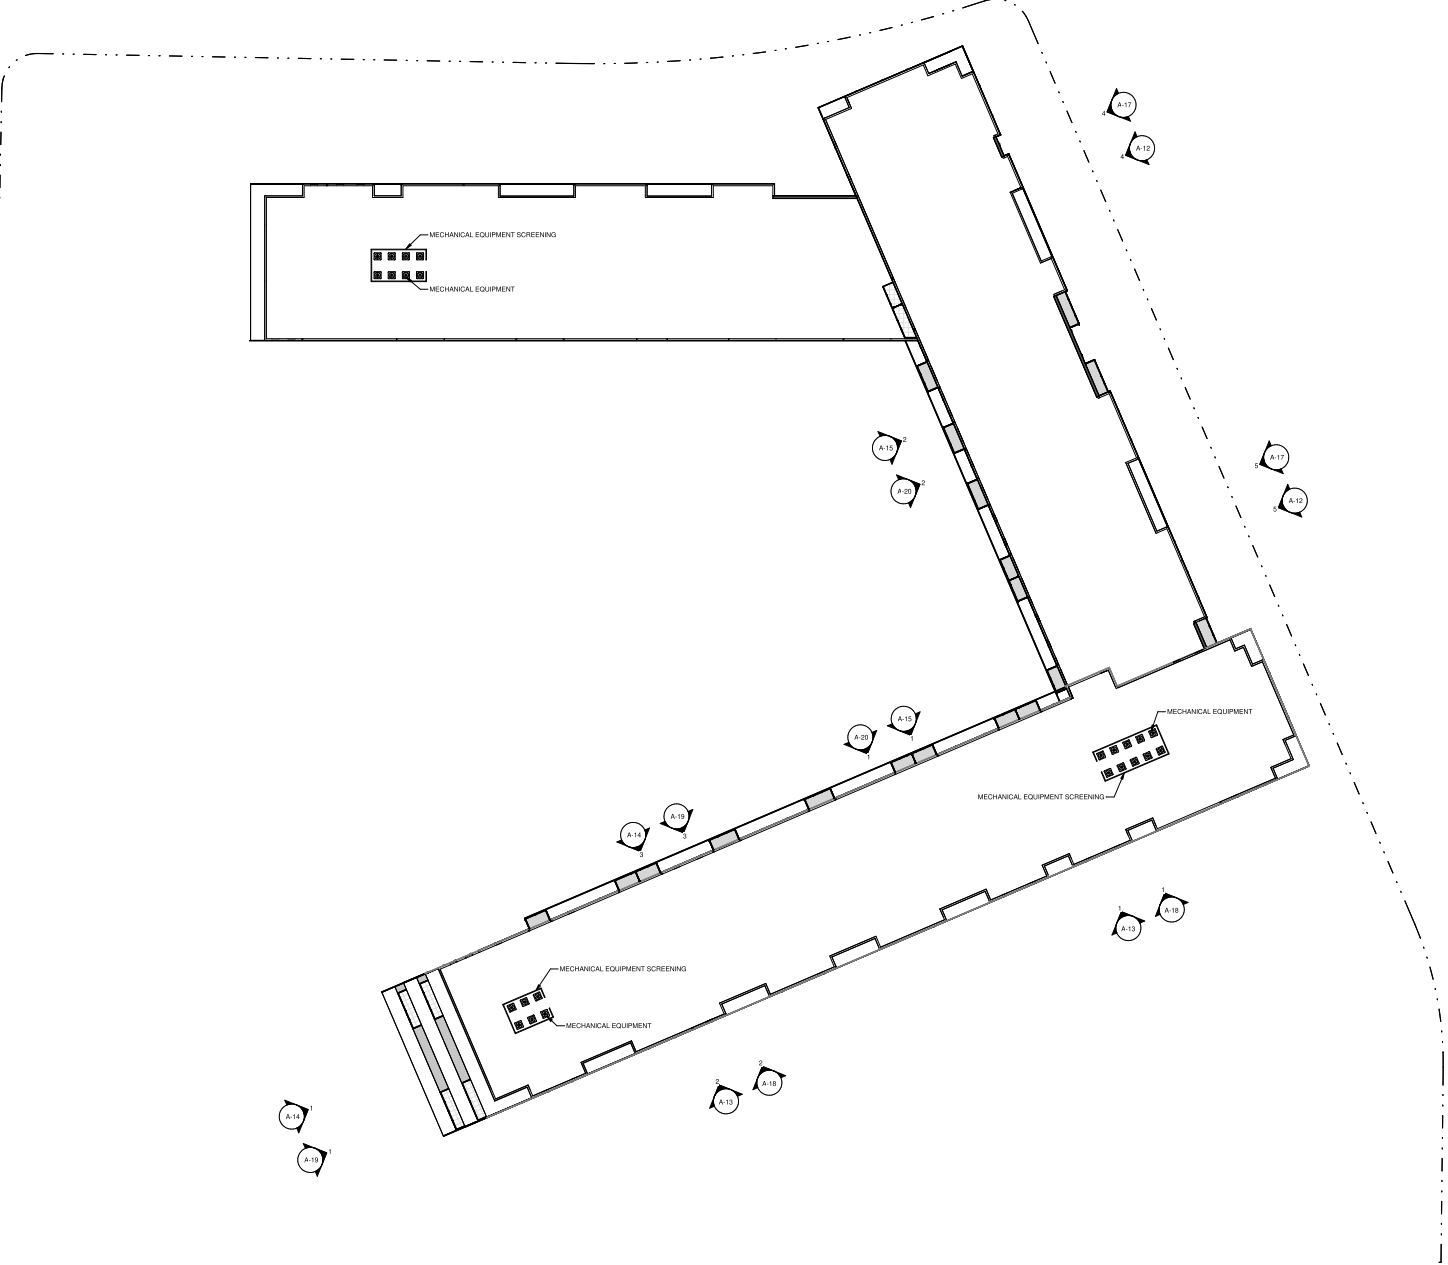

1 ROOF PRESENTATION PLAN  
3/8" = 1'-0"

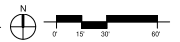

△ Revisions

CUP SUBMITTAL  
HILL VALLEY  
MULTIFAMILY -  
PHASE 1

DEVELOPMENT MASTERPLAN -  
PARCEL B (LOTS 204 & 205)  
Date Issued: 03/02/2026  
RINKA project #: 25560  
Sheet Title

NOT FOR CONSTRUCTION


OVERALL ROOF  
PLAN

Sheet # A-10

**BIKE PARKING**

INDOOR (LONG TERM)  
SURFACE STALLS: 116  
STRUCTURED STALLS: 116  
TOTAL: 232

OUTDOOR (SHORT TERM)  
SURFACE STALLS: 23

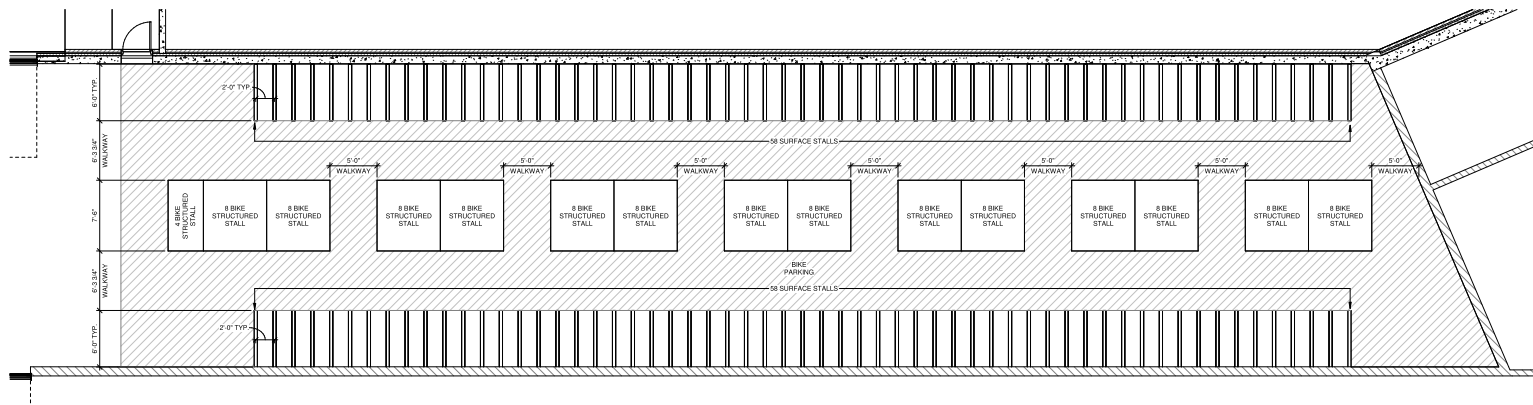

1 ENLARGED BIKE PARKING PLAN  
3/16" = 1'-0"

△ Revisions

CUP SUBMITTAL

HILL VALLEY  
MULTIFAMILY -  
PHASE 1

DEVELOPMENT MASTERPLAN -  
PARCEL B (LOTS 204 & 205)  
Date Issued: 03/02/2026  
RINKA project #: 25060  
Sheet Title


ENLARGED BIKE  
PARKING PLAN

Sheet #

NOT FOR CONSTRUCTION




**5 CENTRAL WING - EAST ELEVATION 02**  
 1/8" = 1'-0"

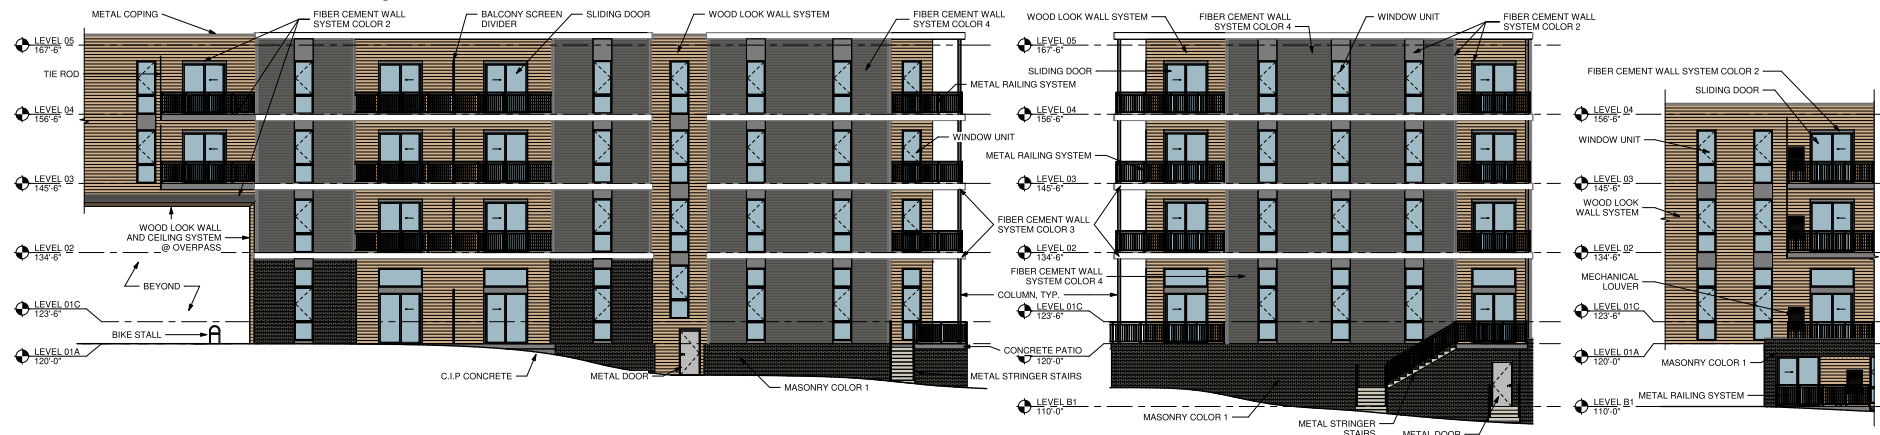

**4 CENTRAL WING - EAST ELEVATION 01**  
 1/8" = 1'-0"

**3 CENTRAL WING - NORTH ELEVATION**  
 1/8" = 1'-0"

**2 NORTH WING - NORTH ELEVATION 02**  
 1/8" = 1'-0"

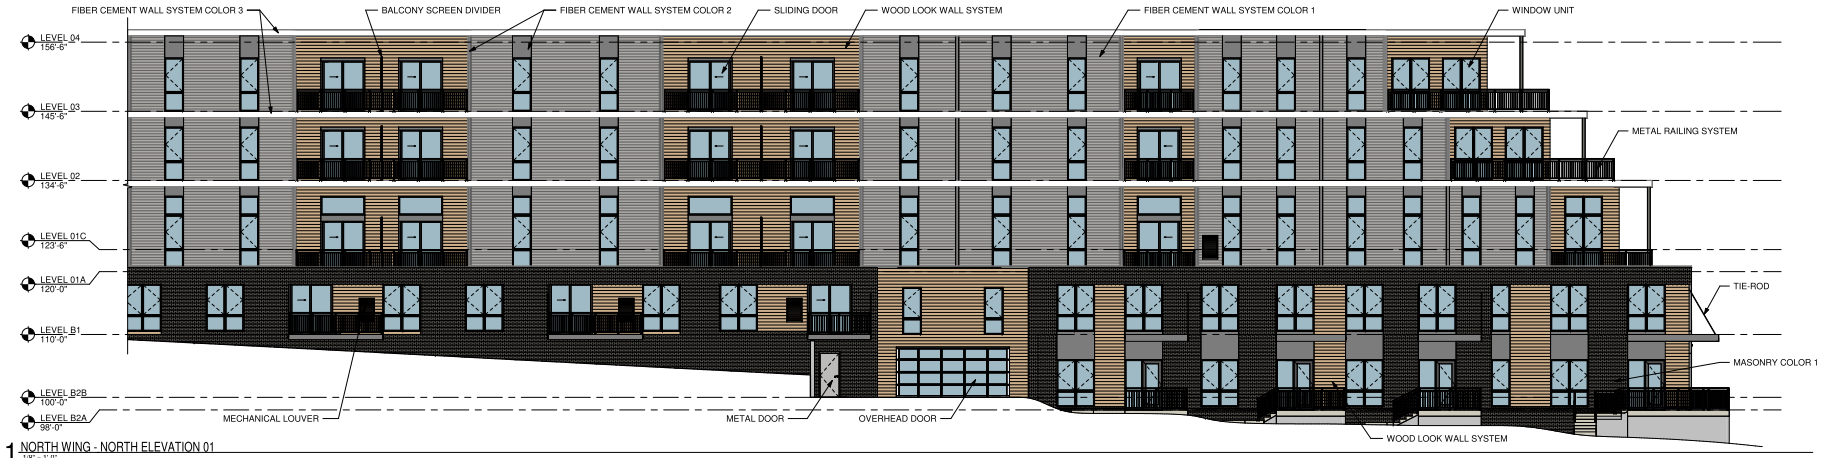

**1 NORTH WING - NORTH ELEVATION 01**  
 1/8" = 1'-0"

△ Revisions

NOT FOR CONSTRUCTION

CUP SUBMITTAL  
 HILL VALLEY  
 MULTIFAMILY -  
 PHASE 1

DEVELOPMENT MASTERPLAN -  
 PARCEL B (LOTS 204 & 205)  
 Date Issued: 03/02/2026  
 RINKA project #: 25660  
 Sheet Title

ELEVATIONS

Sheet #



2 SOUTH WING - SOUTH ELEVATION 02  
 18' - 11"



1 SOUTH WING - SOUTH ELEVATION 01  
 18' - 11"

△ Revisions

CUP SUBMITTAL  
 HILL VALLEY  
 MULTIFAMILY -  
 PHASE 1


DEVELOPMENT MASTERPLAN -  
 PARCEL B (LOTS 204 & 205)  
 Date Issued: 03/02/2026  
 RINKA project #: 25060  
 Sheet Title

NOT FOR CONSTRUCTION

ELEVATIONS

Sheet #

A-13

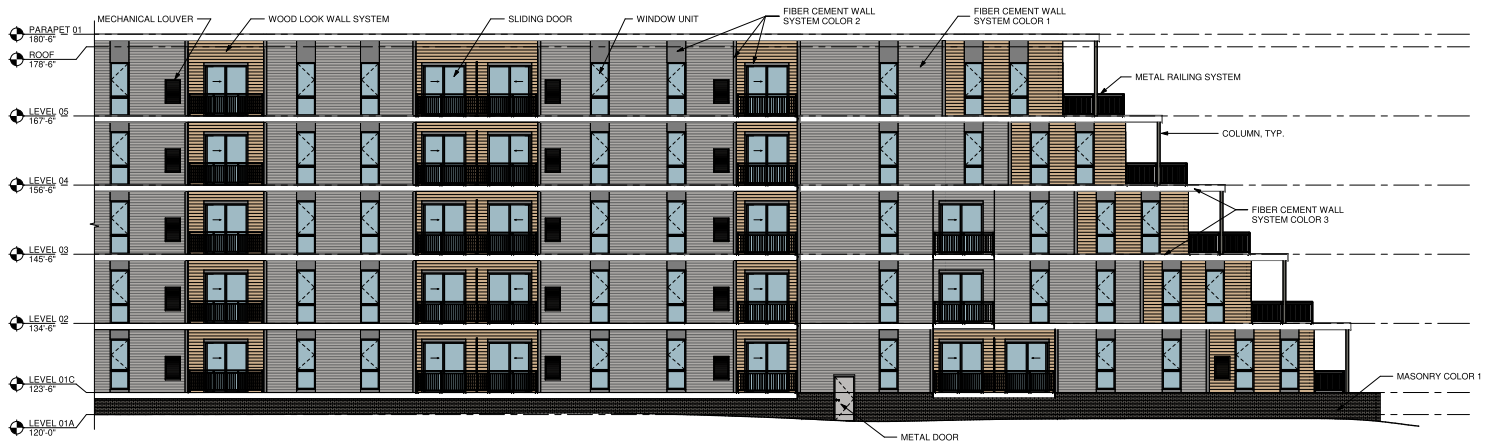

**3 SOUTH WING - NORTH ELEVATION 01**  
 1/8" = 1'-0"



**2 NORTH WING - WEST ELEVATION**  
 1/8" = 1'-0"



**1 SOUTH WING - WEST ELEVATION**  
 1/8" = 1'-0"

△ Revisions


CUP SUBMITTAL  
 HILL VALLEY  
 MULTIFAMILY -  
 PHASE 1

DEVELOPMENT MASTERPLAN -  
 PARCEL B (LOTS 204 & 205)  
 Date Issued: 03/02/2026  
 RINKA project #: 25060  
 Sheet Title


NOT FOR CONSTRUCTION

ELEVATIONS

Sheet #

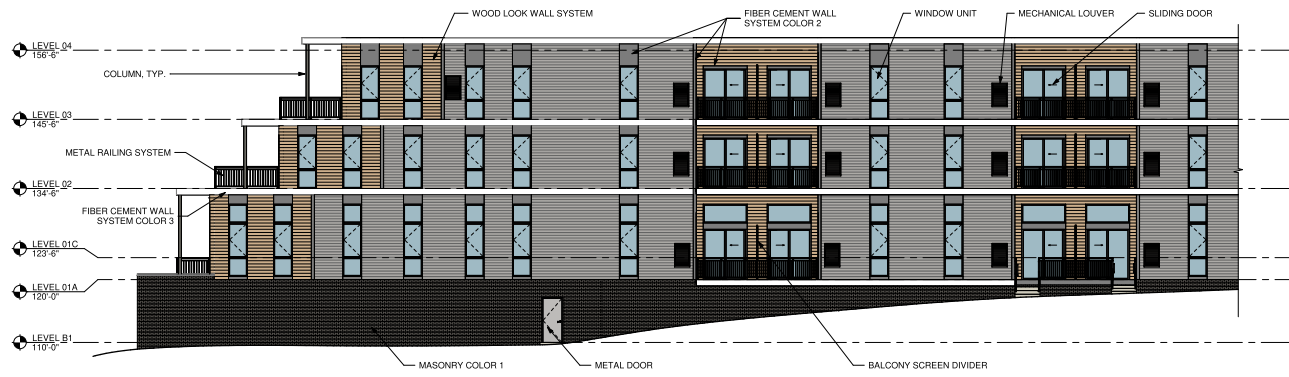

**3 NORTH WING - SOUTH ELEVATION 01**  
 1/8" = 1'-0"

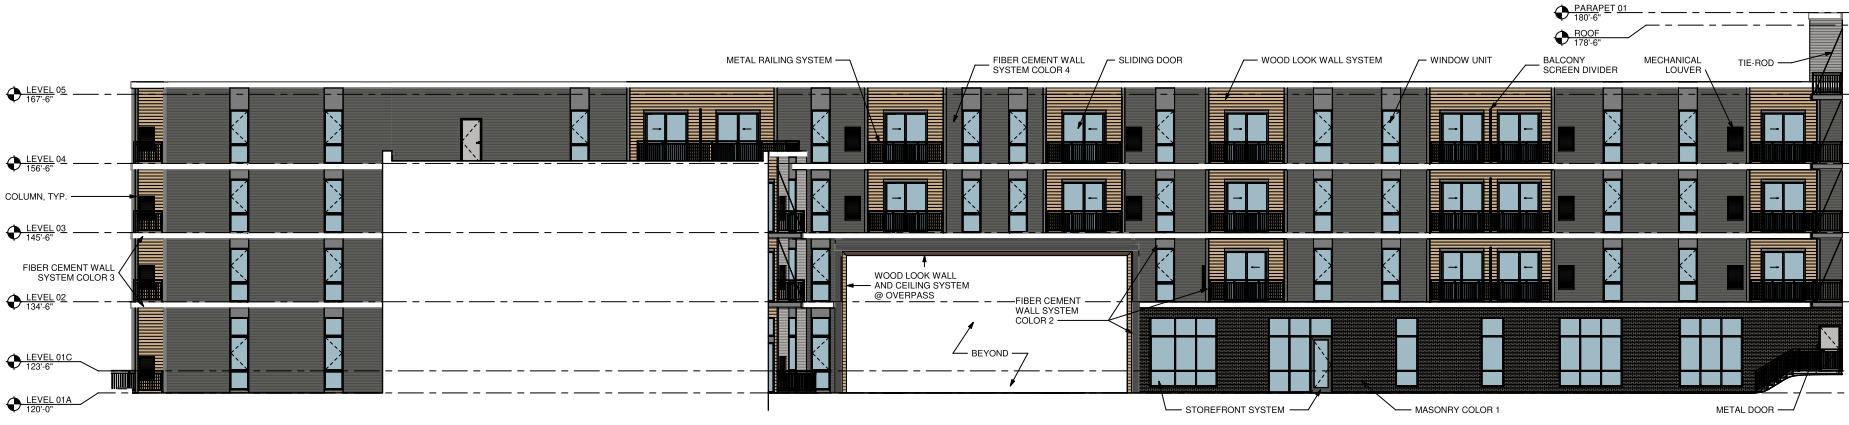

**2 CENTRAL WING - WEST ELEVATION**  
 1/8" = 1'-0"



**1 SOUTH WING - NORTH ELEVATION 02**  
 1/8" = 1'-0"

△ Revisions

NOT FOR CONSTRUCTION







CUP SUBMITTAL  
 HILL VALLEY  
 MULTIFAMILY -  
 PHASE 1

DEVELOPMENT MASTERPLAN -  
 PARCEL B (LOTS 204 & 205)  
 Date Issued: 03/02/2026  
 RINKA project #: 25660  
 Sheet Title

ELEVATIONS

Sheet #

**A-15**

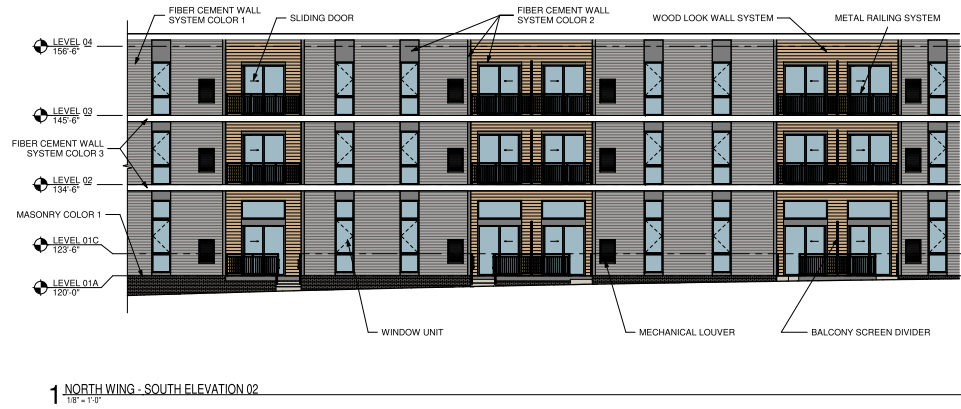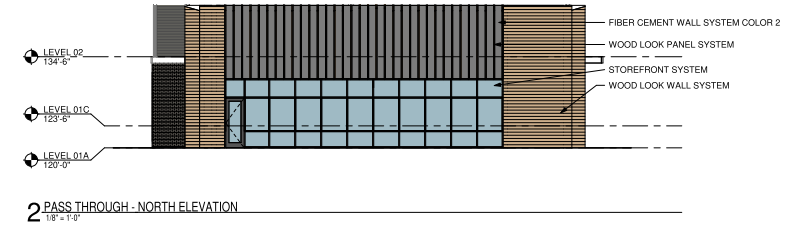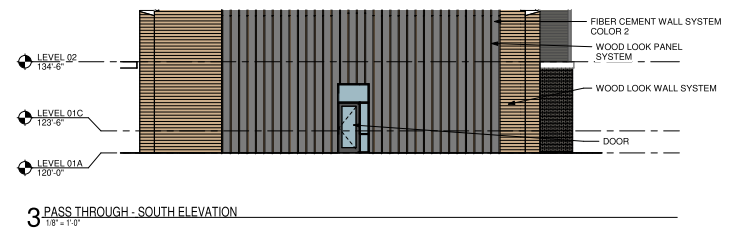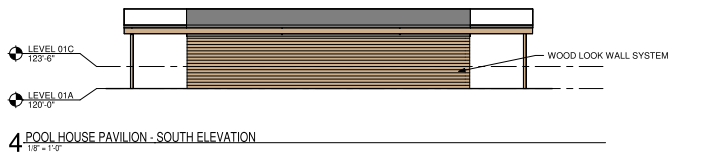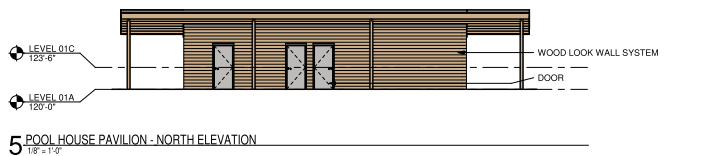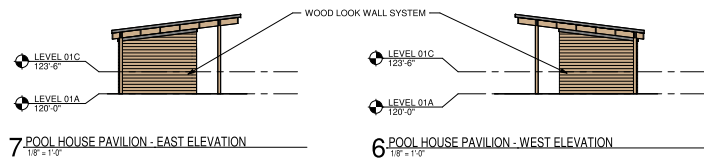


△ Revisions

NOT FOR CONSTRUCTION


CUP SUBMITTAL  
 HILL VALLEY  
 MULTIFAMILY -  
 PHASE 1

DEVELOPMENT MASTERPLAN -  
 PARCEL B (LOTS 204 & 205)  
 Date Issued: 03/02/2026  
 RINKA project #: 25660  
 Sheet Title

ELEVATIONS  
 Sheet #

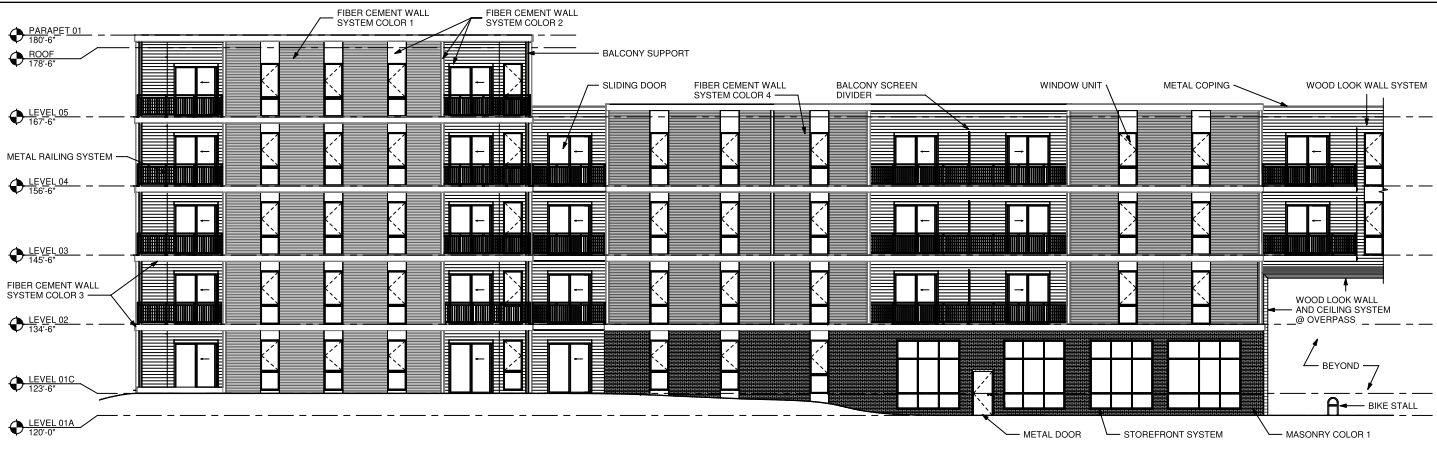

**5 CENTRAL WING - EAST ELEVATION 02 B-W**  
 1/8" = 1'-0"

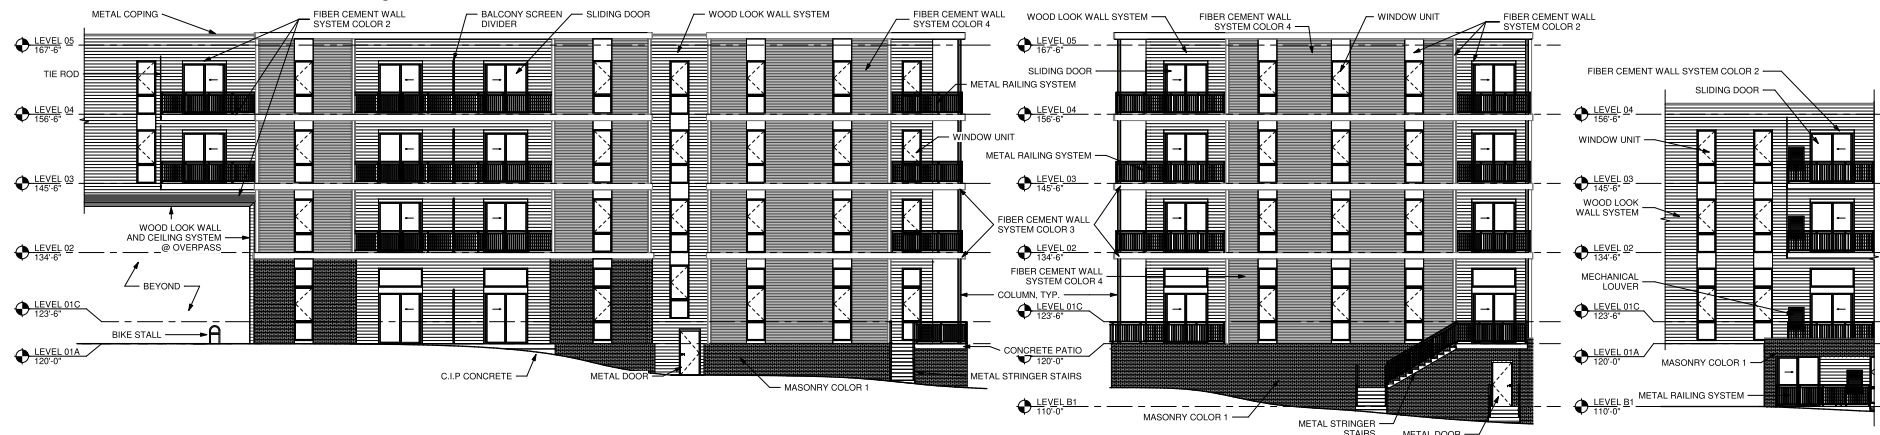

**4 CENTRAL WING - EAST ELEVATION 01 B-W**  
 1/8" = 1'-0"

**3 CENTRAL WING - NORTH ELEVATION B-W**  
 1/8" = 1'-0"

**2 NORTH WING - NORTH ELEVATION 02 B-W**  
 1/8" = 1'-0"



**1 NORTH WING - NORTH ELEVATION 01 B-W**  
 1/8" = 1'-0"

△ Revisions

NOT FOR CONSTRUCTION

CUP SUBMITTAL  
 HILL VALLEY  
 MULTIFAMILY -  
 PHASE 1

DEVELOPMENT MASTERPLAN -  
 PARCEL B (LOTS 204 & 205)  
 Date Issued: 03/02/2026  
 RINKA project #: 25660  
 Sheet Title

ELEVATIONS B+W  
 Sheet #



2 SOUTH WING - SOUTH ELEVATION 02 B+W  
 1/8" = 1'-0"



1 SOUTH WING - SOUTH ELEVATION 01 B+W  
 1/8" = 1'-0"

△ Revisions

CUP SUBMITTAL  
 HILL VALLEY  
 MULTIFAMILY -  
 PHASE 1

DEVELOPMENT MASTERPLAN -  
 PARCEL B (LOTS 204 & 205)  
 Date Issued: 03/02/2026  
 RINKA project #: 25660  
 Sheet Title

ELEVATIONS B+W


Sheet #

A-18

NOT FOR CONSTRUCTION



**3 SOUTH WING - NORTH ELEVATION 01 B-W**  
 1/8" = 1'-0"

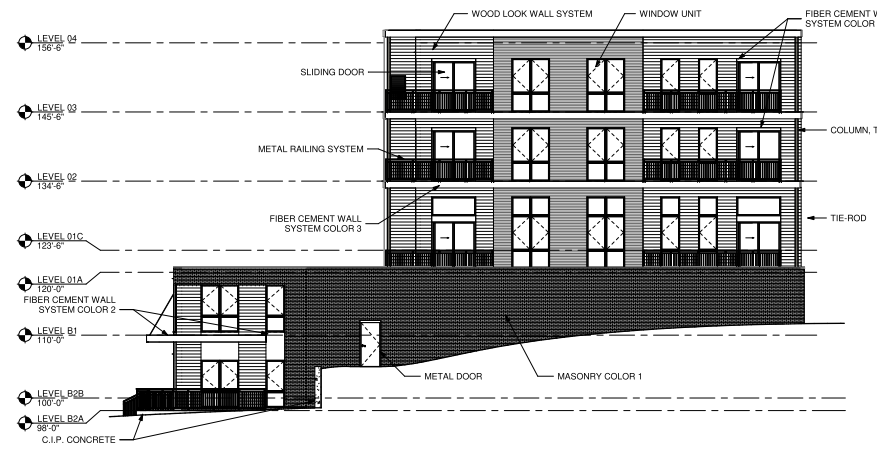

**2 NORTH WING - WEST ELEVATION B-W**  
 1/8" = 1'-0"



**1 SOUTH WING - WEST ELEVATION B-W**  
 1/8" = 1'-0"

△ Revisions

NOT FOR CONSTRUCTION


CUP SUBMITTAL  
 HILL VALLEY  
 MULTIFAMILY -  
 PHASE 1

DEVELOPMENT MASTERPLAN -  
 PARCEL B (LOTS 204 & 205)  
 Date Issued: 03/02/2026  
 RINKA project #: 25060  
 Sheet Title


ELEVATIONS B+W

Sheet #


**A-19**

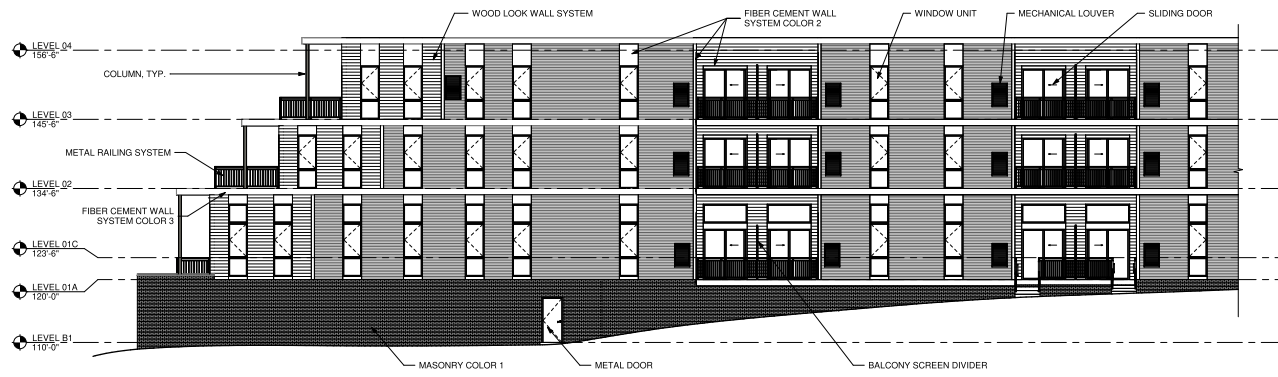

**3 NORTH WING - SOUTH ELEVATION 01 B+W**  
 1/8" = 1'-0"

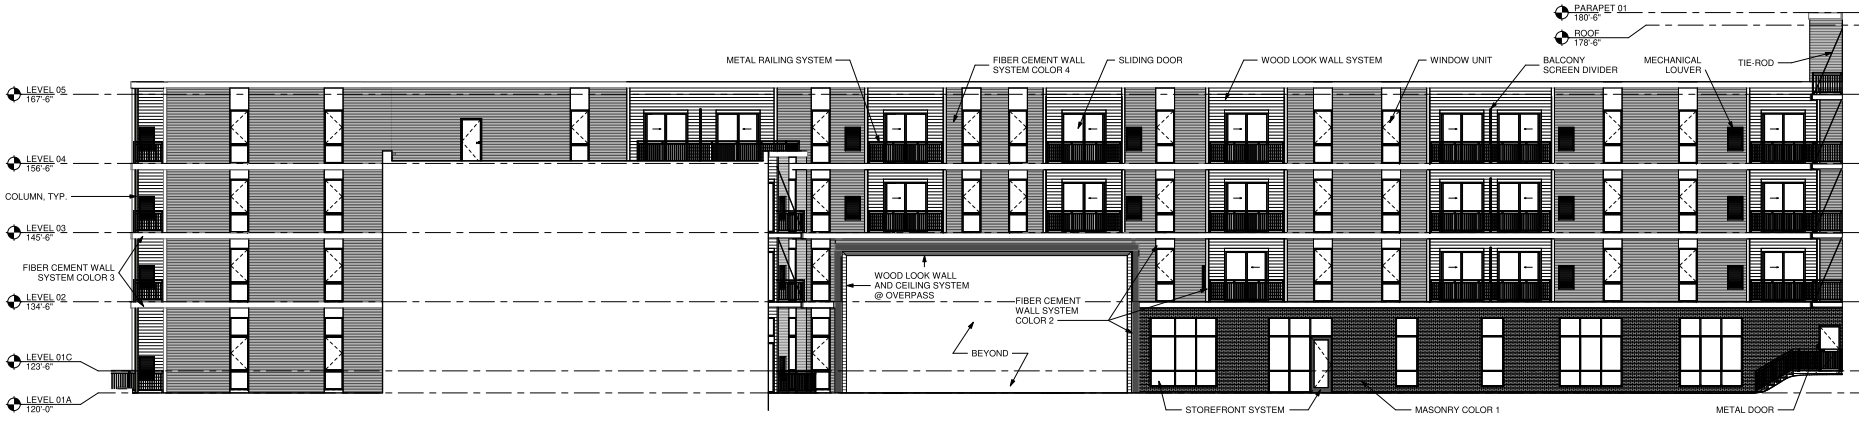

**2 CENTRAL WING - WEST ELEVATION B+W**  
 1/8" = 1'-0"

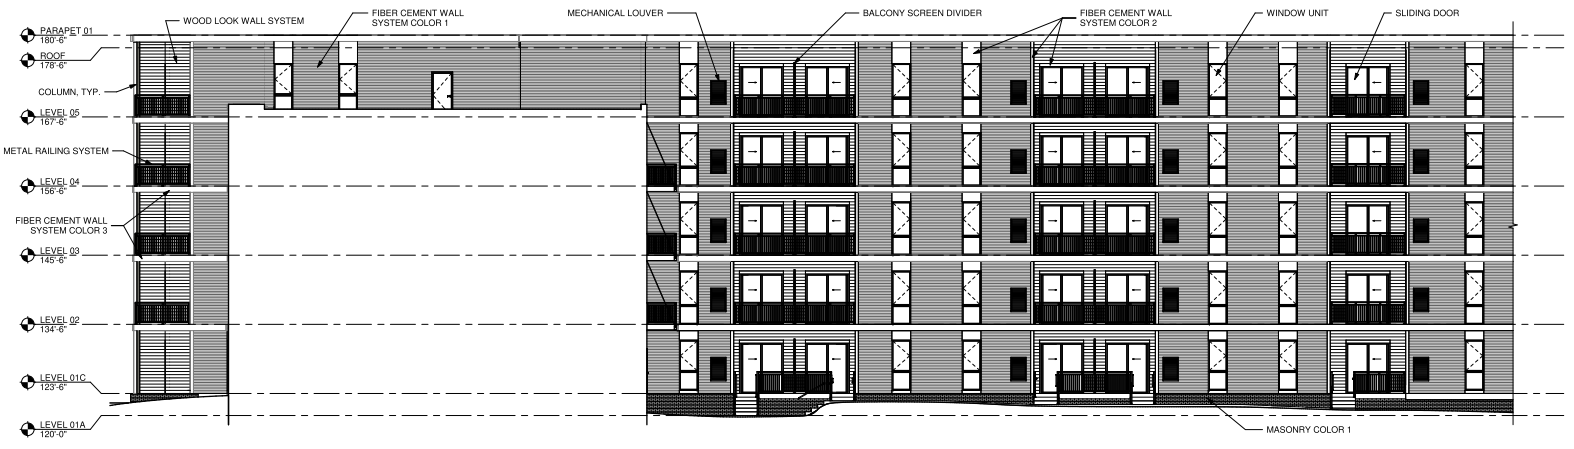

**1 SOUTH WING - NORTH ELEVATION 02 B+W**  
 1/8" = 1'-0"

△ Revisions

NOT FOR CONSTRUCTION







CUP SUBMITTAL  
 HILL VALLEY  
 MULTIFAMILY -  
 PHASE 1

DEVELOPMENT MASTERPLAN -  
 PARCEL B (LOTS 204 & 205)  
 Date Issued: 03/02/2026  
 RINKA project #: 25060  
 Sheet Title

ELEVATIONS B+W

Sheet #

**A-20**

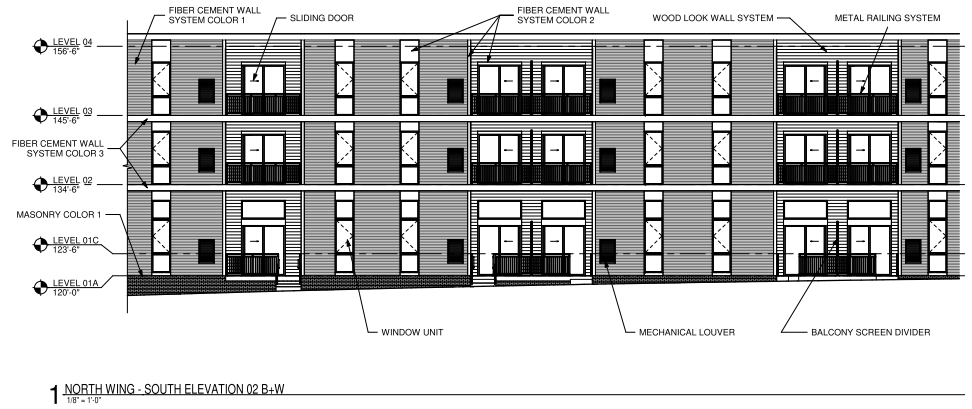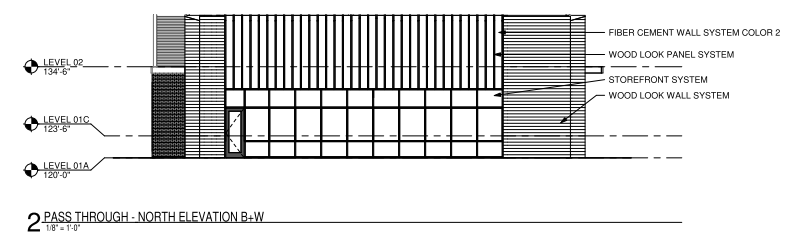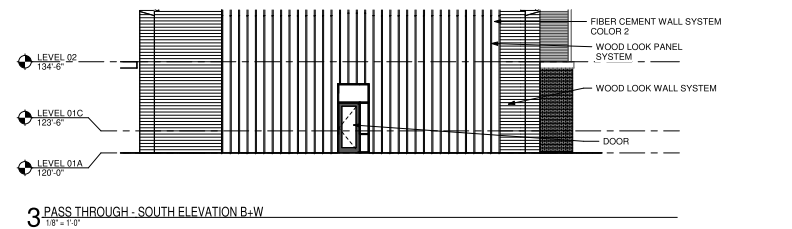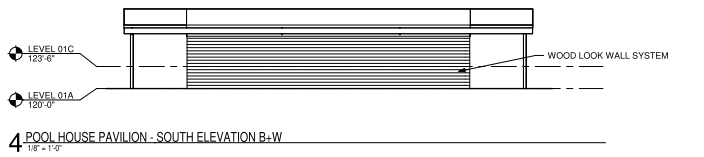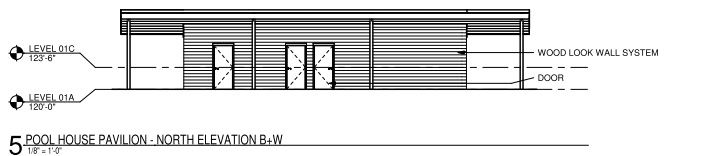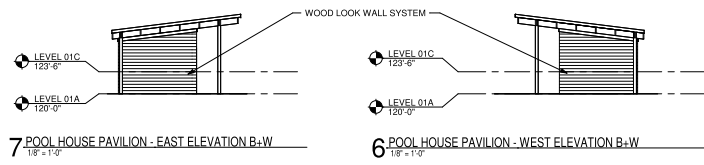

△ Revisions

NOT FOR CONSTRUCTION

CUP SUBMITTAL  
 HILL VALLEY  
 MULTIFAMILY -  
 PHASE 1

DEVELOPMENT MASTERPLAN -  
 PARCEL B (LOTS 204 & 205)  
 Date Issued: 03/02/2026  
 RINKA project #: 25060  
 Sheet Title

ELEVATIONS B+W

Sheet #

A-21



BRICK COLOR 1




FIBER CEMENT WALL SYSTEM COLOR 2



FIBER CEMENT WALL SYSTEM COLOR 1



WOOD LOOK WALL SYSTEM

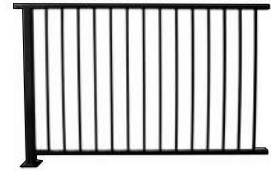

METAL RAILING SYSTEM



FIBER CEMENT WALL SYSTEM COLOR 4



WINDOW UNITS



FIBER CEMENT WALL SYSTEM COLOR 3



© RINKA+  
 2026

CONCEPTUAL RENDER 01 - MATERIAL BOARD  
 1" = 10'

△ Revisions

CUP SUBMITTAL  
 HILL VALLEY  
 MULTIFAMILY -  
 PHASE 1

DEVELOPMENT MASTERPLAN -  
 PARCEL B (LOTS 204 & 205)  
 Date Issued: 03/02/2026  
 RINKA project #: 25060  
 Sheet Title

DIGITAL MATERIAL  
 BOARD

Sheet #

A-22

NOT FOR CONSTRUCTION



© RINKA+  
2024

CONCEPTUAL RENDER 01  
T-10

△ Revisions

CUP SUBMITTAL  
HILL VALLEY  
MULTIFAMILY -  
PHASE 1

DEVELOPMENT MASTERPLAN -  
PARCEL B (LOTS 204 & 209)  
Date Issued: 03/02/2026  
RINKA project #: 25060  
Sheet Title

CONCEPTUAL  
RENDER

Sheet #

A-23

NOT FOR CONSTRUCTION



© RINKA+  
2026

CONCEPTUAL RENDER 02  
1" = 1'-0"

△ Revisions

CUP SUBMITTAL  
HILL VALLEY  
MULTIFAMILY -  
PHASE 1

DEVELOPMENT MASTERPLAN -  
PARCEL B (LOTS 204 & 205)  
Date Issued: 03/02/2026  
RINKA project #: 25060  
Sheet Title

CONCEPTUAL  
RENDER

Sheet #

A-24

NOT FOR CONSTRUCTION



© RINKA+  
2026

CONCEPTUAL RENDER 03  
1 x 10'

△ Revisions

CUP SUBMITTAL  
HILL VALLEY  
MULTIFAMILY -  
PHASE 1

DEVELOPMENT MASTERPLAN -  
PARCEL B (LOTS 204 & 209)  
Date Issued: 03/02/2026  
RINKA project #: 25060  
Sheet Title

CONCEPTUAL  
RENDER

Sheet #

A-25

NOT FOR CONSTRUCTION



© RINKA+  
2026

CONCEPTUAL RENDER 04  
1" = 10'

△ Revisions

CUP SUBMITTAL  
HILL VALLEY  
MULTIFAMILY -  
PHASE 1

DEVELOPMENT MASTERPLAN -  
PARCEL B (LOTS 204 & 205)  
Date Issued: 03/02/2026  
RINKA project #: 25669  
Sheet Title

CONCEPTUAL  
RENDER

Sheet #

NOT FOR CONSTRUCTION

A-26



© RINKA+  
2026

CONCEPTUAL RENDER 05  
1" = 1'-0"

△ Revisions

CUP SUBMITTAL  
HILL VALLEY  
MULTIFAMILY -  
PHASE 1

DEVELOPMENT MASTERPLAN -  
PARCEL B (LOTS 204 & 209)  
Date Issued: 03/02/2026  
RINKA project #: 25660  
Sheet Title

CONCEPTUAL  
RENDER

Sheet #

NOT FOR CONSTRUCTION

A-27