



Change of Premises

Fee: \$25.00

City of Madison Clerk
210 MLK Jr Blvd, Room 103
Madison, WI 53703
licensing@cityofmadison.com
608-266-4601

Class A: Beer, Liquor, Cider
Class B: Beer, Liquor,
 Class C Wine

(Agenda Item Number)

(Legistar file number)

LIC PCN-2022-00293

(License number)

4

(Alder District #)

406

(Police Sector)

Office Use Only

Licensed Premises Information

This application modifies existing alcohol license number: _____

Business dba Name: Tipsy Cow

Licensed Address: 102 King St Madison, WI 53703

Liquor/Beer Agent Name: Susan Kirton

40 % Alcohol, 60 % Food, _____ % Other Alder, District #: 4 Police Sector: 406

Corporate Information

Business Legal Name (as on WI State Sellers Permit): Two Dudes & a Chick, LLC

Business Mailing Address: 102 King St Madison, WI 53703

Business Contact Name, Position: Michael Banas, Owner

Business Phone: 608.287.1455 Business Email: mb@lombardinos.com

Current Capacity (indoor): 99 Current Capacity (outdoor): 70

Proposed Capacity (indoor): 99 Proposed Capacity (outdoor): 70

If your capacity is increasing, contact Building Inspection: (608) 266-4551, binspection@cityofmadison.com

Change is: Permanent Temporary (from _____ until _____)
Date Date

Is this change related to a Roadway Café Expansion License/Roadway Permit: Yes or No


Description of Changes (include approximate measurements, and fencing, if necessary):

Outdoor Patio on the sidewalk and in the street parking, the patio area is fenced in, drawing is included

Detailed Floor Plans included (required)

[Signature], 5/7/2022
Authorized Signature Date

Orange sign and business card issued
 "License Renewals & Changes" brochure with next steps issued
Office Use Only

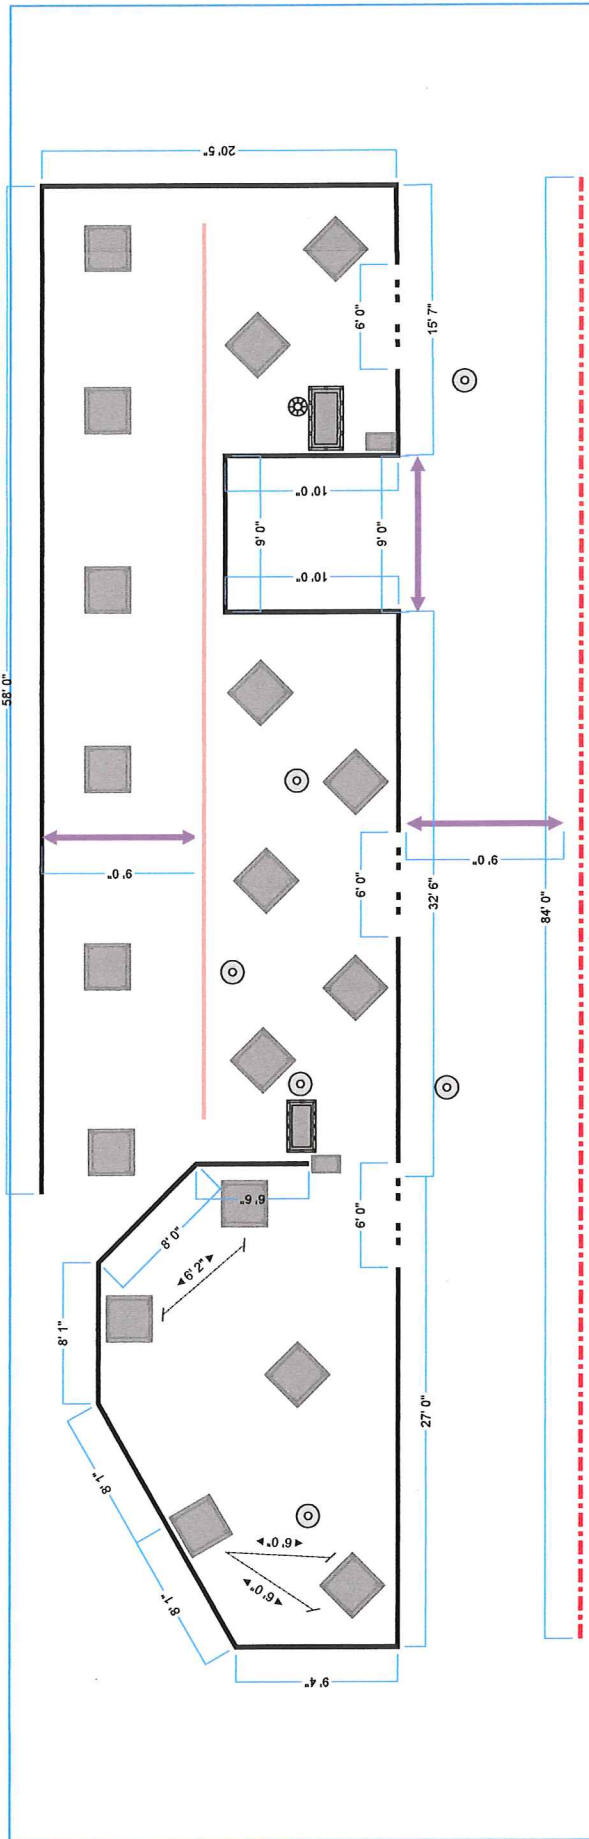

Site:	Two Dudes & a Chick, LLC DBA Tipsey Cow	Drawing:	DD1	Project:	Patio	Drawn:	Michael Bahaf	Notes:	Tipsey Cow 102 King St Madison, WI 53703
Title:	Patio Drawing	Scale:	1/4"=1'-0"	Date:	03/12/2020	Rev:	B		