



Typical Section

Scale = 1/2"=1'-0"

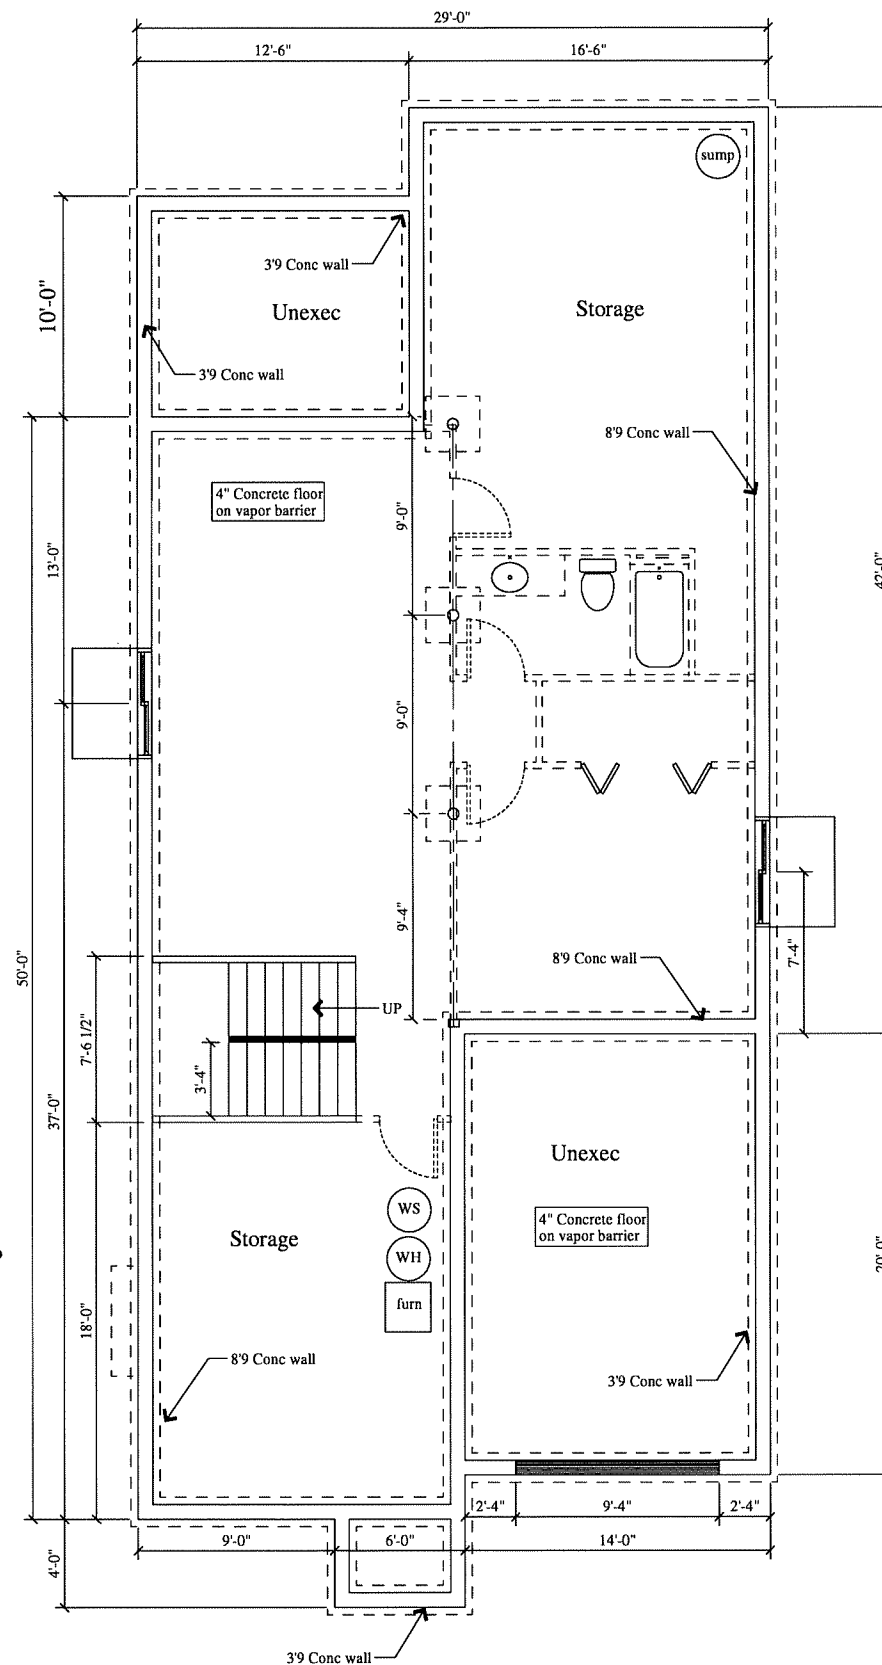

Lower Level Plan

Scale = 1/4"=1'-0"

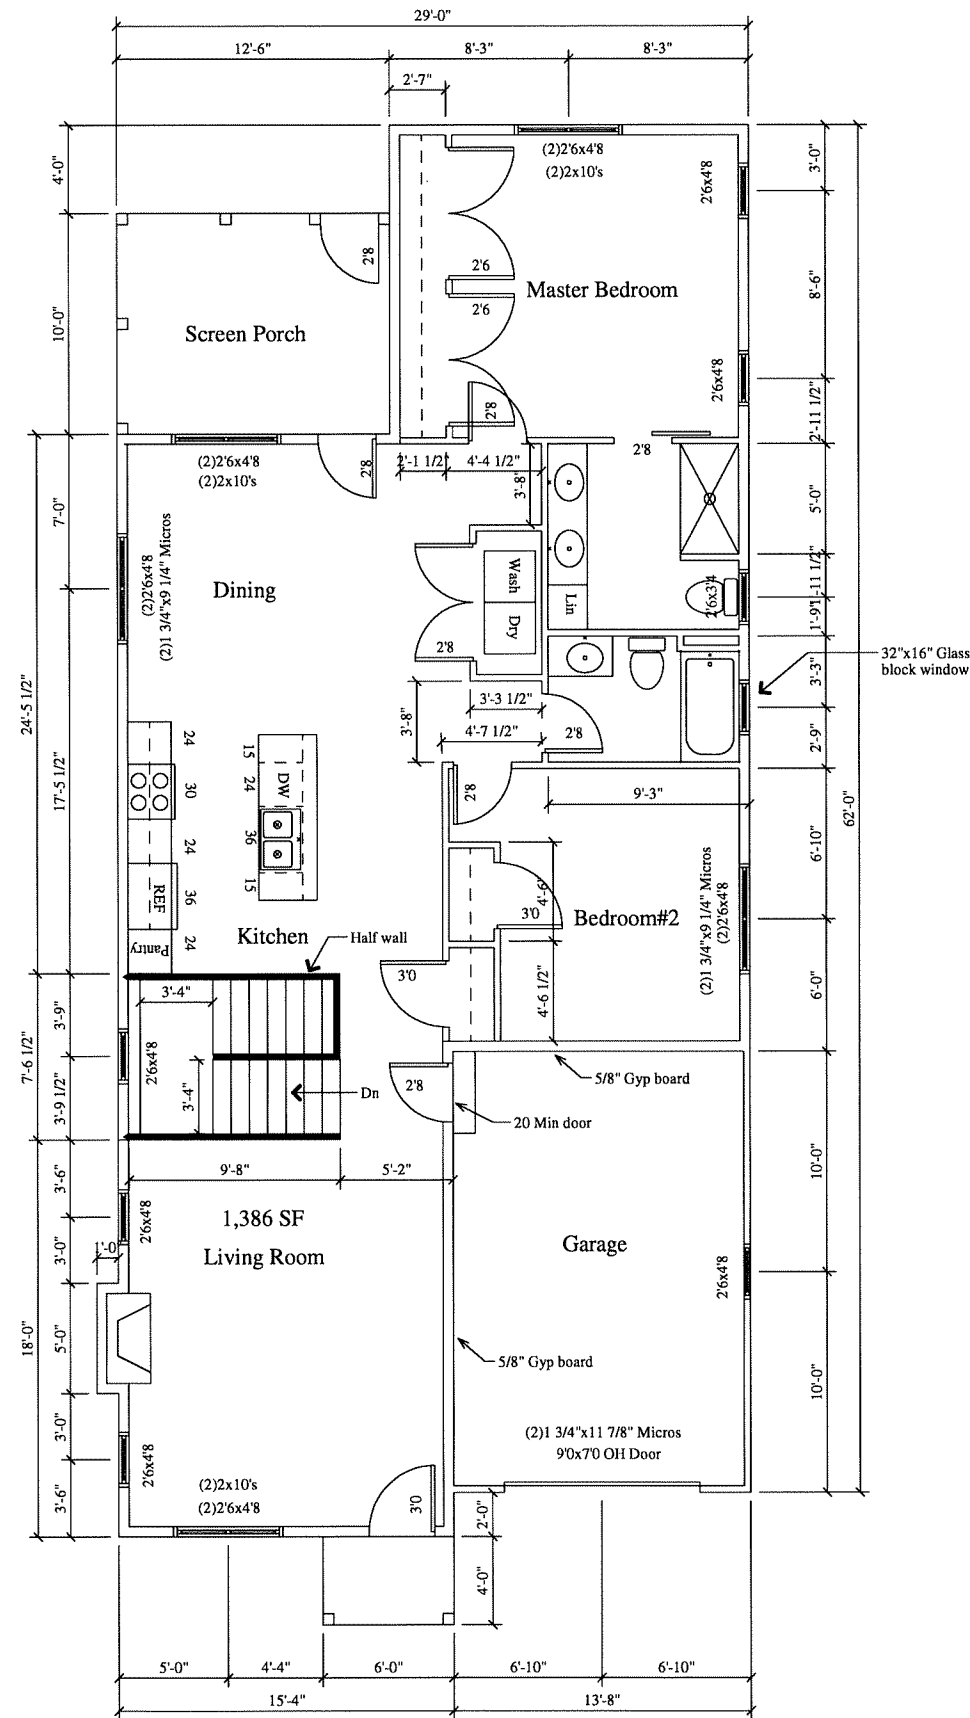

First Floor Plan 1,315 SF

Scale = 1/4"=1'-0"

Jeffery Groenier, Architect
W125 Armidon Road
Brooklyn, WI 53521
608-698-3196
This document contains confidential or proprietary information of Concepts in Architecture, LLC. Neither the information nor the design may be reproduced, distributed, used, or disclosed without authorization.

Concepts
in
Architecture, LLC

Proposed for:
Heather Marley

Address:
608-609-8736

Project: 4214 Doncaster Drive
Address: Madison, WI

Sheet Title:
Floor Plans


Date: 03-19-2019

Scale: As Noted


Job #: 05-01

SHEET


1

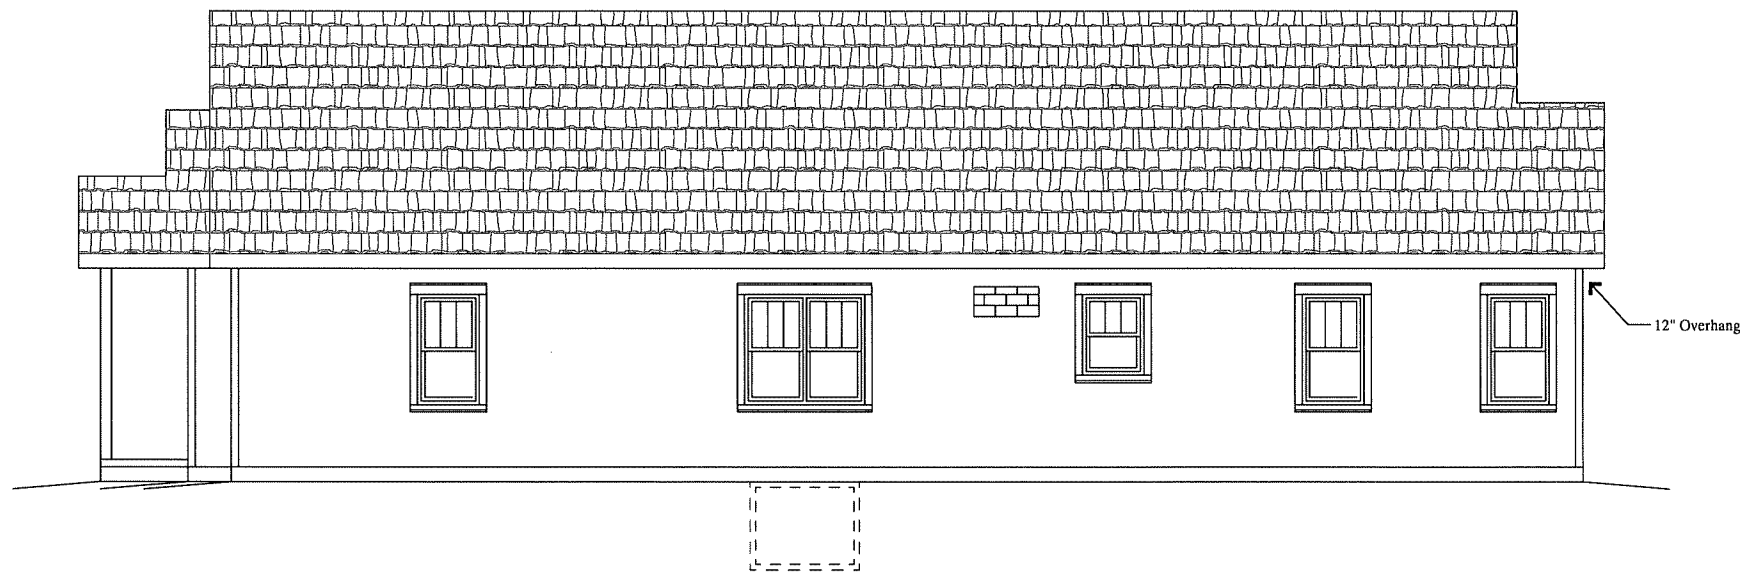


East Elevation
Scale = 1/4"=1'-0"

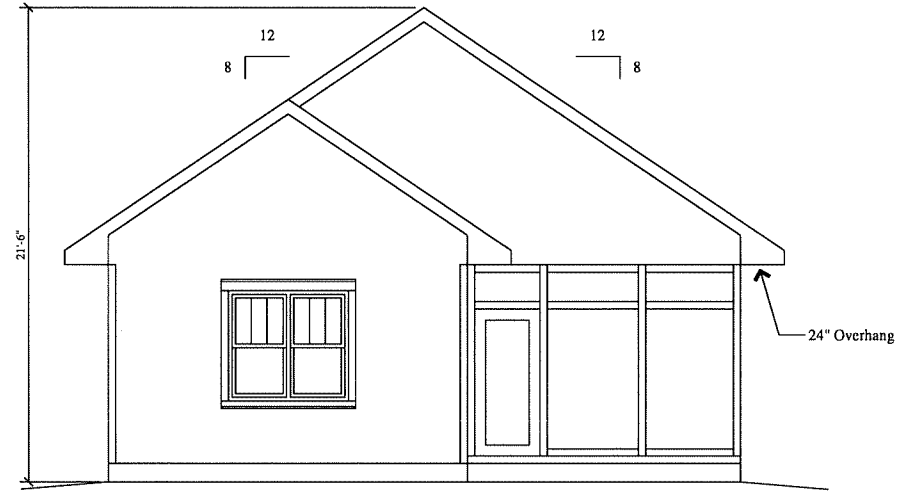

North Elevation
Scale = 1/4"=1'-0"

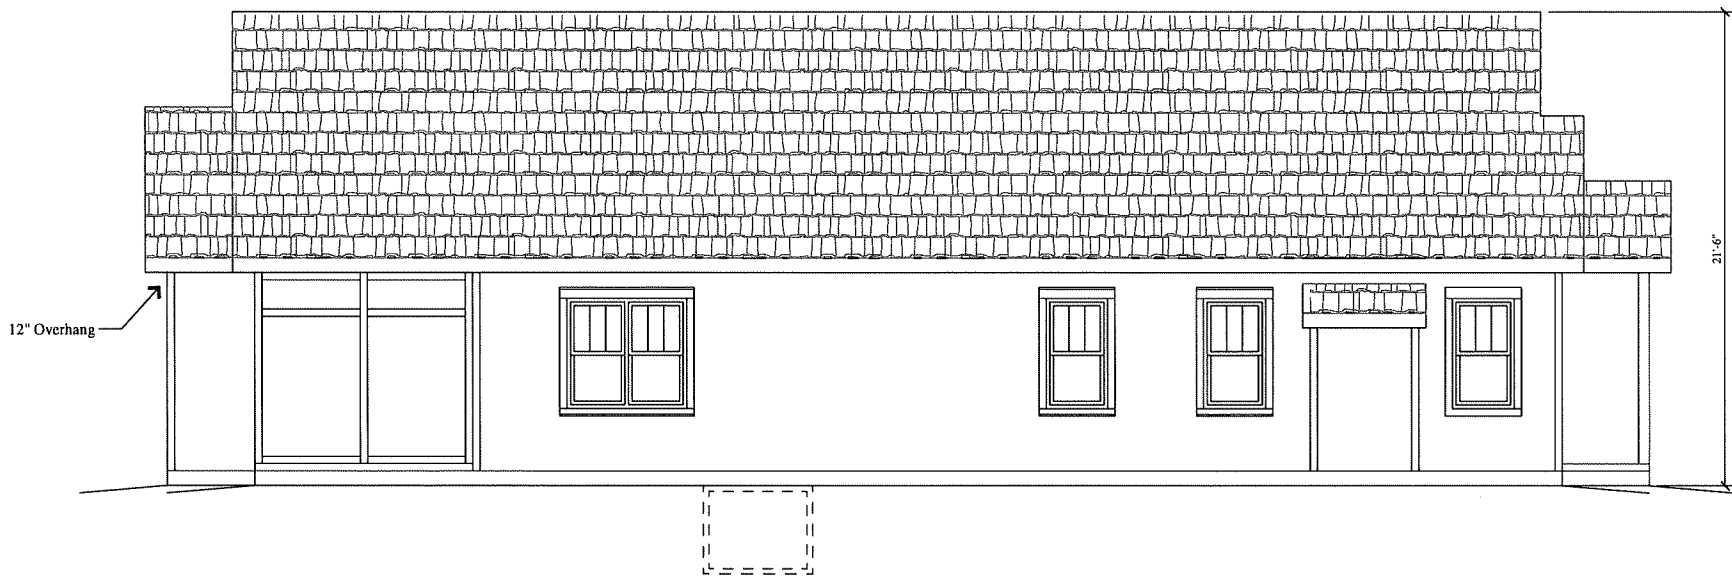

West Elevation
Scale = 1/8"=1'-0"

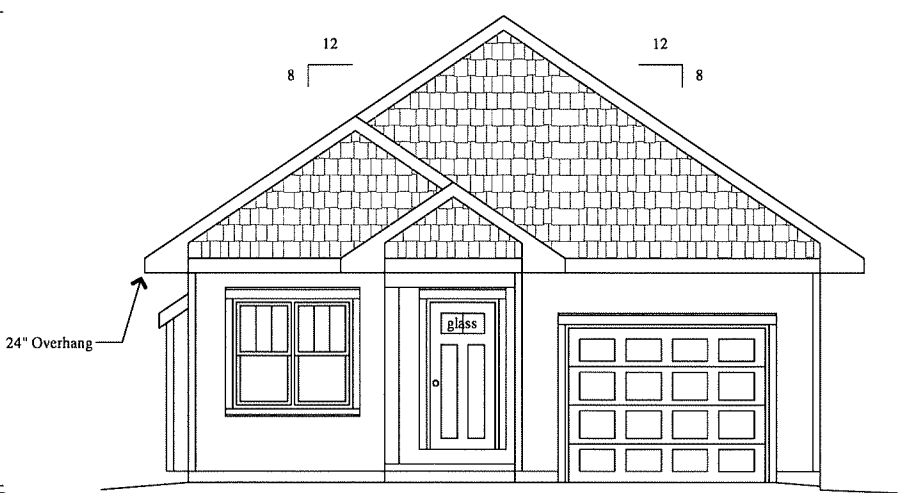

South Elevation
Scale = 1/4"=1'-0"

Jeffery Groenier, Architect
W125 Amidon Road
Brooklyn, WI 53521
608-698-3196

Concepts
in
Architecture, LLC


Proposed for:
Heather Marley
Address:
608-609-8736

Project: **4214 Doncaster Drive**
Address: **Madison, WI**
Sheet Title: **Elevations**

Date: 03-19-2019
Scale: As Noted
Job #: 05-01

SHEET
2

This document contains confidential or proprietary information of Concepts in Architecture, LLC. Neither this document nor the information herein is to be reproduced, distributed, used, or disclosed without authorization.

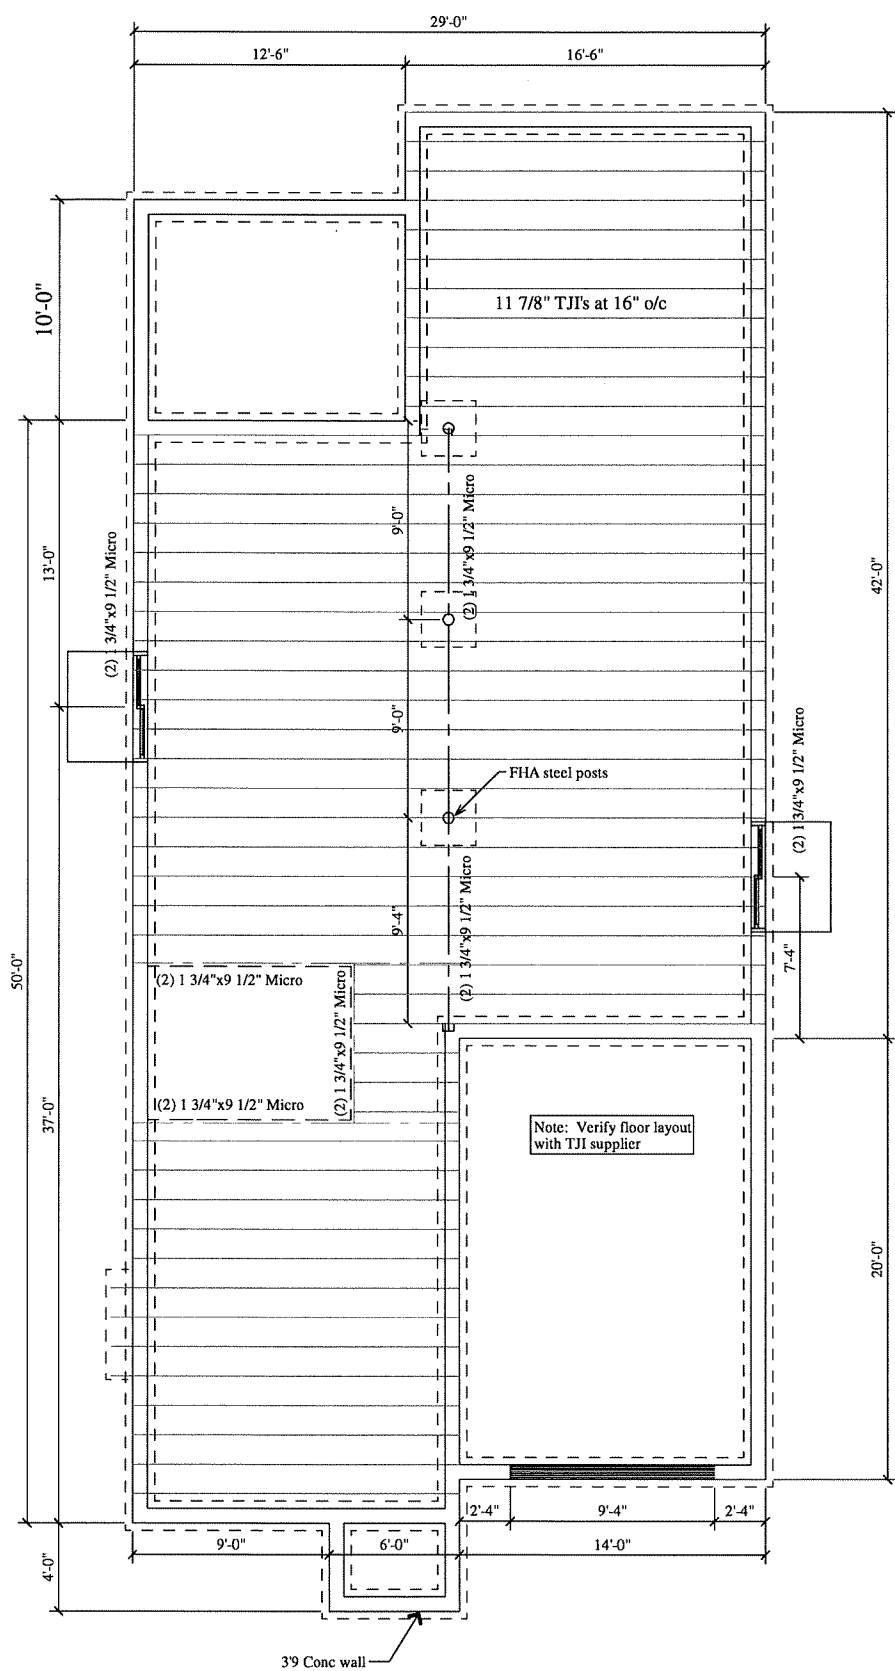

First Floor Framing Plan

Scale = 1/4"=1'-0"


Published under s. 35.93, Wis. Stats., by the Legislative Reference Bureau.
SPS 321.25 WISCONSIN ADMINISTRATIVE CODE 45

Table 321.25-J
REQUIRED LENGTH OF CONTINUOUS BRACING ON WALLS PARALLEL TO EACH RECTANGLE SIDE AT EACH FLOOR LEVEL

Type of Wall Height (feet)	Wall Supporting: Roof and ceiling only	Roof and ceiling and ceiling	Two floors, roof and ceiling	Roof and ceiling only	One floor, roof and ceiling	Two floors, roof and ceiling	Roof and ceiling only	One floor, roof and ceiling	Two floors, roof and ceiling	Total Required Length (feet) of Full-Depth Bracing on Any Side of Rectangle							
										Length of Perpendicular Side (feet)							
										10	20	30	40	50	60	70	80
10	Roof and ceiling only	House	House	House	House	House	House	House	House	1.0	1.4	1.8	2.2	2.6	3.0	3.4	3.8
10	One floor, roof and ceiling	House	House	House	House	House	House	House	House	1.5	2.1	2.7	3.3	3.9	4.5	5.1	5.7
10	Two floors, roof and ceiling	House	House	House	House	House	House	House	House	2.0	2.8	3.6	4.4	5.2	6.0	6.8	7.6
15	Roof and ceiling only	House	House	House	House	House	House	House	House	1.7	2.4	3.1	3.8	4.5	5.2	5.9	6.6
15	One floor, roof and ceiling	House	House	House	House	House	House	House	House	2.1	2.9	3.7	4.5	5.3	6.1	6.9	7.7
15	Two floors, roof and ceiling	House	House	House	House	House	House	House	House	2.6	3.6	4.6	5.6	6.6	7.6	8.6	9.6
20	Roof and ceiling only	House	House	House	House	House	House	House	House	1.9	2.7	3.5	4.3	5.1	5.9	6.7	7.5
20	One floor, roof and ceiling	House	House	House	House	House	House	House	House	2.4	3.3	4.2	5.1	6.0	6.9	7.8	8.7
20	Two floors, roof and ceiling	House	House	House	House	House	House	House	House	2.9	4.0	5.1	6.2	7.3	8.4	9.5	10.6

1. Interpretation is per building code. For any other building type, the table is provided for informational purposes only. For a complete list of building types, see the Wisconsin Building Code, Chapter SPS 321.25. 

Published under s. 35.93, Wis. Stats., by the Legislative Reference Bureau. This code is always current. For registration on this page, call (608) 266-3151.

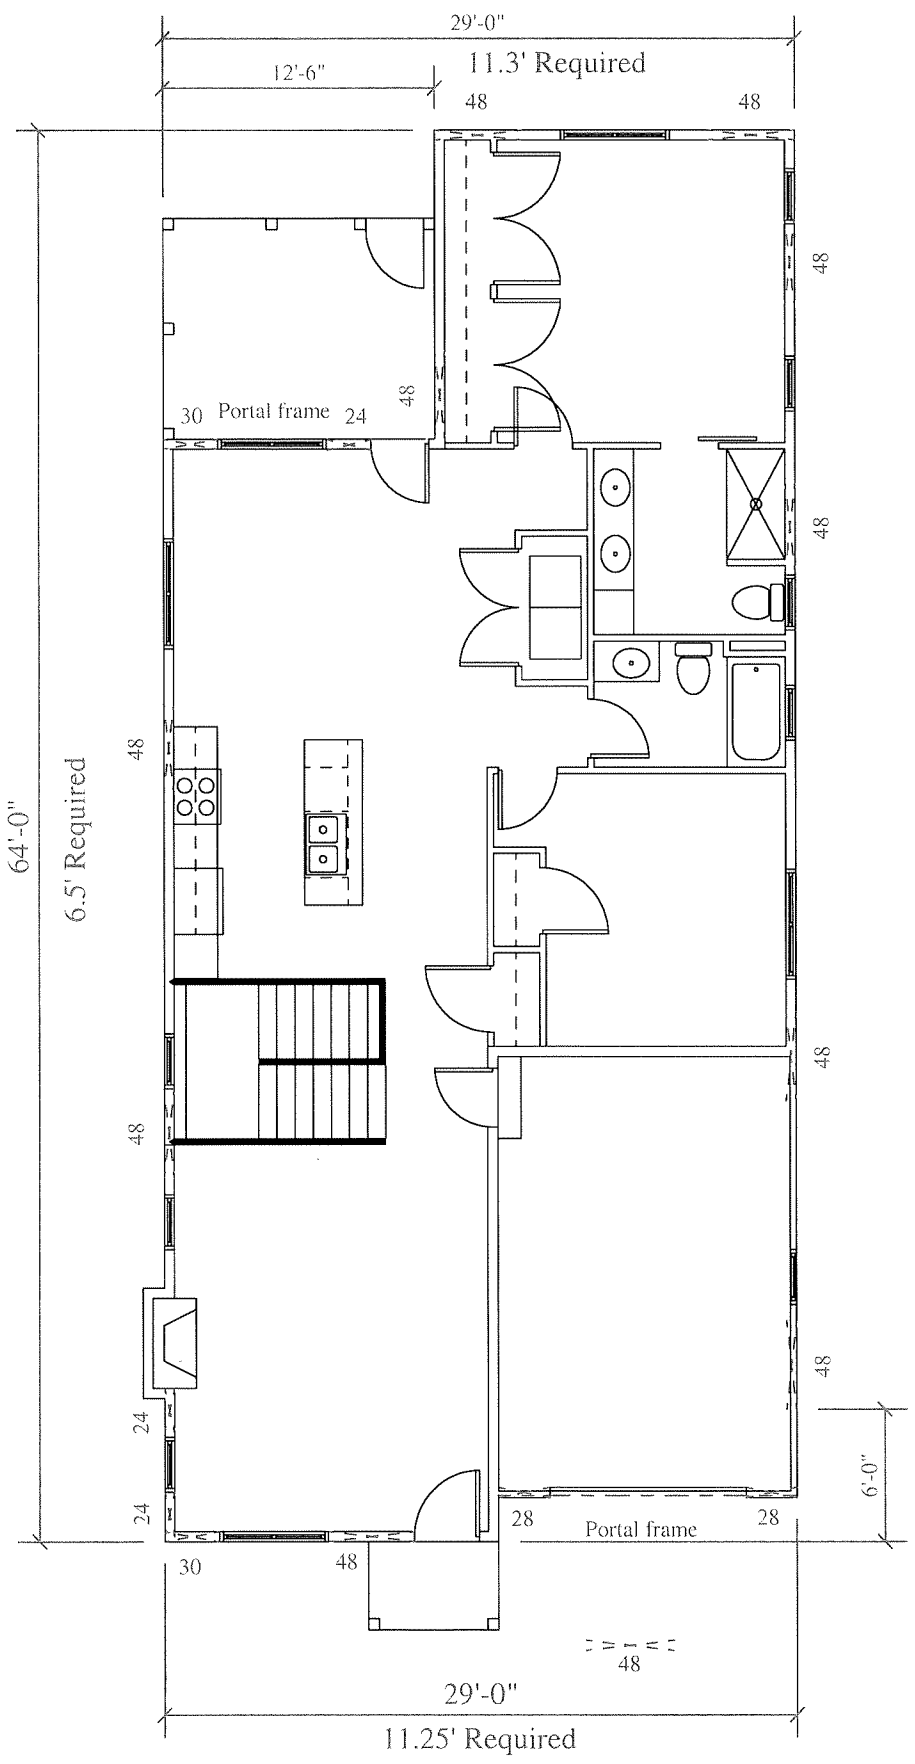

First Floor Shear Wall Plan

Scale = 1/4"=1'-0"

Jeffrey Groener, Architect
 W125 Amidon Road
 Brooklyn, WI 53521
 608-698-3196

Concepts
 Architecture, LLC

Proposed for: Heather Marley
 Address: 4214 Doncaster Drive
 Madison, WI
 608-609-8736


Project: 4214 Doncaster Drive
 Address: Madison, WI
 Sheet Title: Floor Plans

Date: 01-12-2019
 Scale: As Noted
 Job #: 05-01

SHEET
A3

40.00'

Lot area 4,792 SF
Lot coverage 2,298 SF
48%

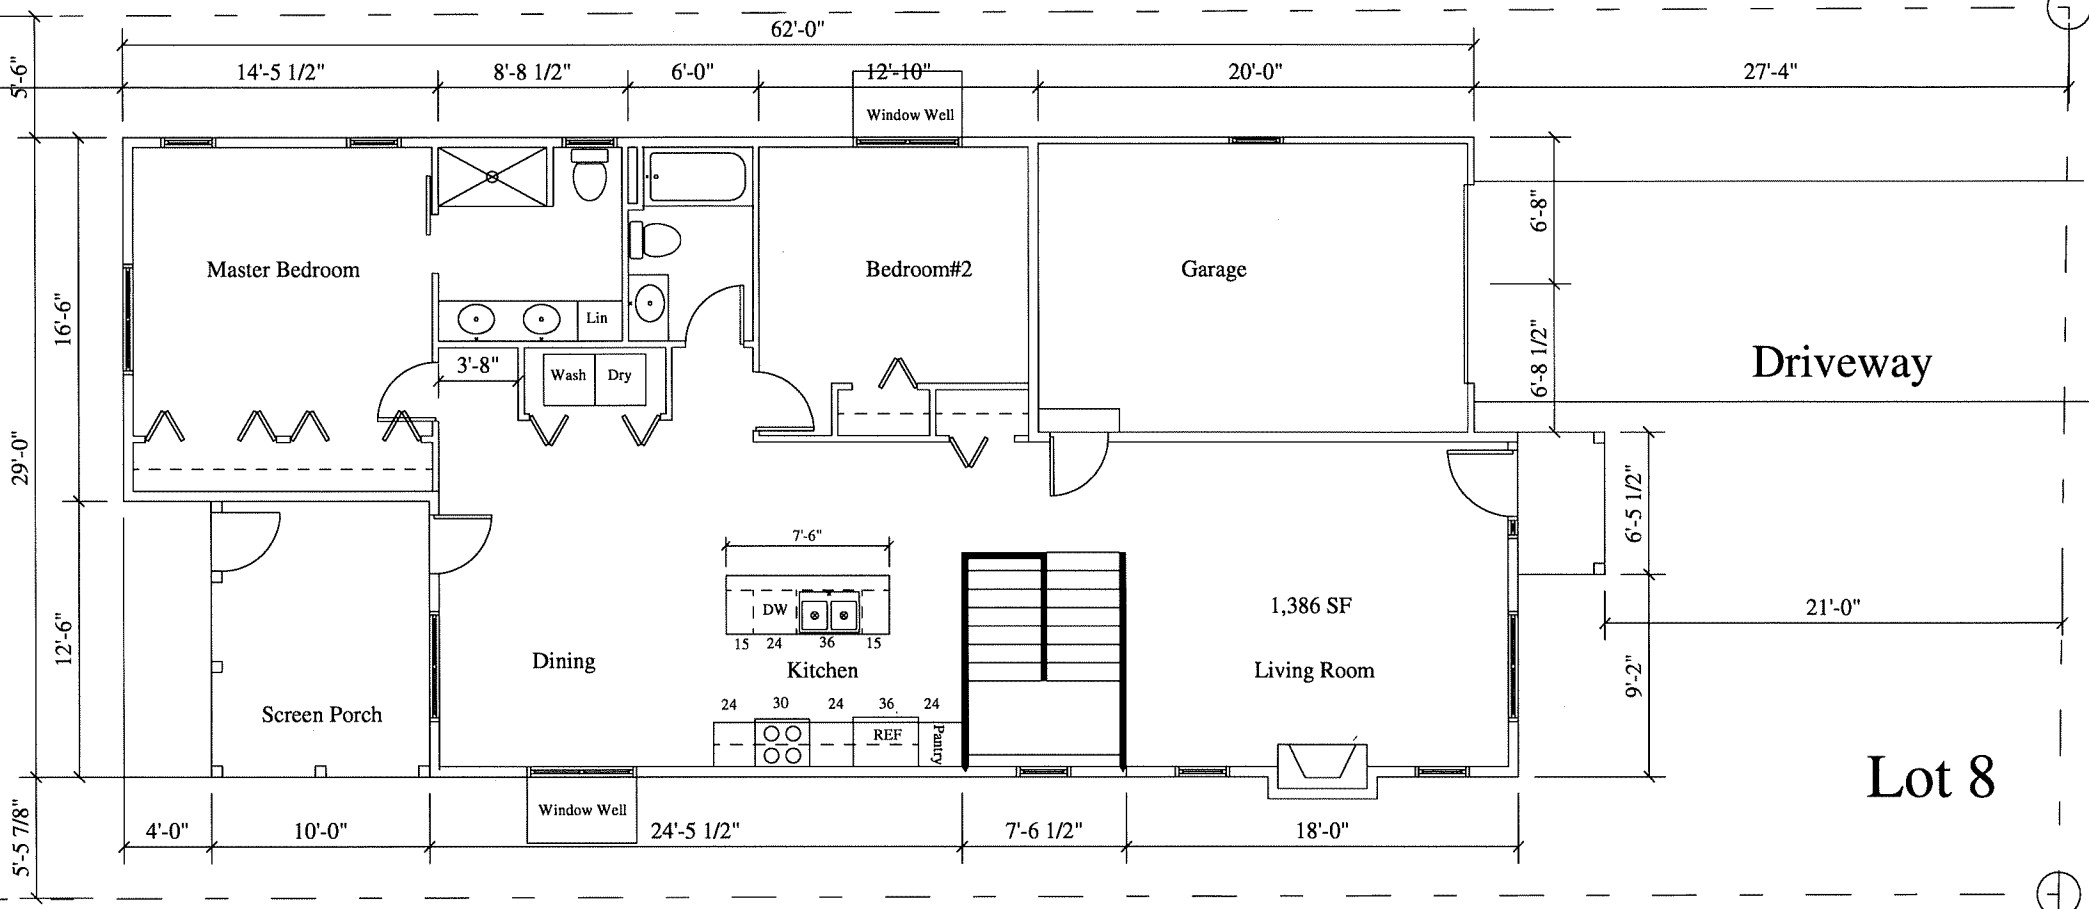

40.00'

Doncaster Drive

Lot 8

Lot 9


119.85'

119.825'

119.80'

Site Plan

Scale = 1/4"=1'-0"

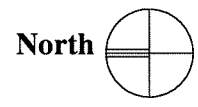

Jeffery Groenier, Architect
 W125 Amidon Road
 Brooklyn, WI 53521
 608-698-3196

This document contains confidential or proprietary information of Concepts in Architecture, LLC. Neither this document nor the information herein is to be reproduced, distributed, used, or disclosed without authorization.

Concepts
 in
 Architecture, LLC

Proposed for: Heather Marley
 Address: 608-609-8736

Project: 4214 Doncaster Drive
 Address: Madison, WI
 Sheet Title: Site Plan

Date: 03-19-2019
 Scale: As Noted
 Job #: 05-01

SHEET
 C1