



planet fitness



229 West Towne Mall, E16
Madison, WI 53719



PF - Madison (West Towne) WI

UDC PRESENTATION

08.25.2023

229 West Towne Mall, E16
Madison, WI 53719

pb2 architecture + engineering PROJECT NUMBER: 2022.0777

**NOT FOR
CONSTRUCTION**

Date	Description
08.25.2023	UDC PRESENTATION

Project Name
PF - Madison (West Towne) WI

Project Number
2022.0777

Description
TITLE SHEET

Scale

T-100

SHEET INDEX

SHEET NUMBER	SHEET NAME
T-100	TITLE SHEET
EX-000	PROJECT INFO
EX-001	EXTERIOR ELEVATIONS
EX-002	EXTERIOR ELEVATIONS
EX-003	EXISTING EXTERIOR ELEVATIONS
EX-004	EXTERIOR SIGNAGE ELEVATIONS
EX-005	EXTERIOR RENDERINGS
S-000	SCHEMATIC PLAN
C-001	EXISTING CONDITIONS
C-002	DEMOLITION PLAN
C-100	SITE PLAN
C-200	GRADING PLAN
L-100	LANDSCAPE PLAN



PLANET FITNESS NORTH EXTERIOR WALL



PLANET FITNESS NORTH EXTERIOR WALL



PLANET FITNESS EAST EXTERIOR WALL LOOKING TOWARD VON MAUR



VON MAUR SOUTH EXTERIOR WALL



VON MAUR WEST EXTERIOR WALL



PLANET FITNESS PARKING LOT ENTRY CORNER

VICINITY MAP



LOCATION MAP



PLANET FITNESS WEST EXTERIOR WALL LOOKING TOWARD VON MAUR



PLANET FITNESS WEST EXTERIOR WALL LOOKING TOWARD DICK'S



PLANET FITNESS WEST EXTERIOR WALL LOOKING TOWARD VON MAUR



PLANET FITNESS EXISTING DOCK DOOR TO BE INFILLED @ WEST EXTERIOR WALL



DICK'S SPORTING GOODS NORTH EXTERIOR WALL



DICK'S SPORTING GOODS NORTH AND WEST EXTERIOR WALLS

CONTEXTUAL SITE IMAGES



229 West Towne Mall, E16
Madison, WI 53719



Date	Description
08.25.2023	UDC PRESENTATION

NOT FOR CONSTRUCTION


Project Name
PF - Madison (West Towne) WI

Project Number
2022.0777


Description
PROJECT INFO

Scale
NOT TO SCALE

EX-000

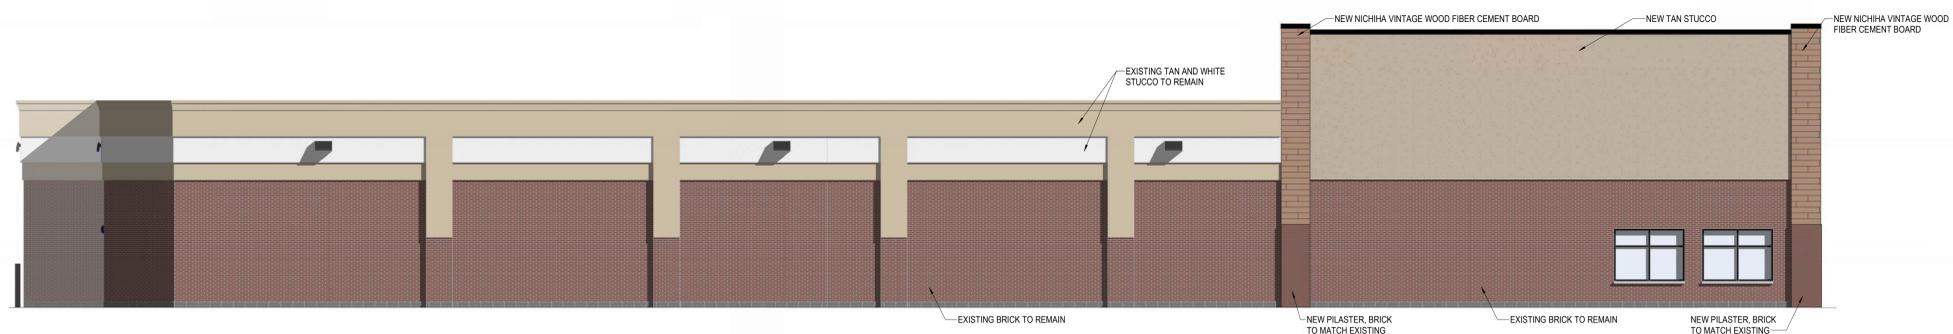

1 NORTH ELEVATION
SCALE: 1/8" = 1'-0"

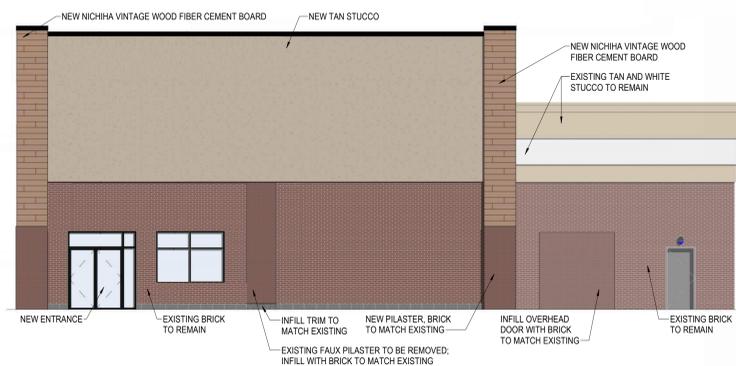

2 WEST ELEVATION
SCALE: 1/8" = 1'-0"

Date	Description
08.25.2023	UDC PRESENTATION


NOT FOR CONSTRUCTION

Project Name	PF - Madison (West Towne) WI
Project Number	2022.0777
Description	EXTERIOR ELEVATIONS


Scale
1/8" = 1'-0"
0 4 8 16

EX-001

Date	Description
08.25.2023	UDC PRESENTATION

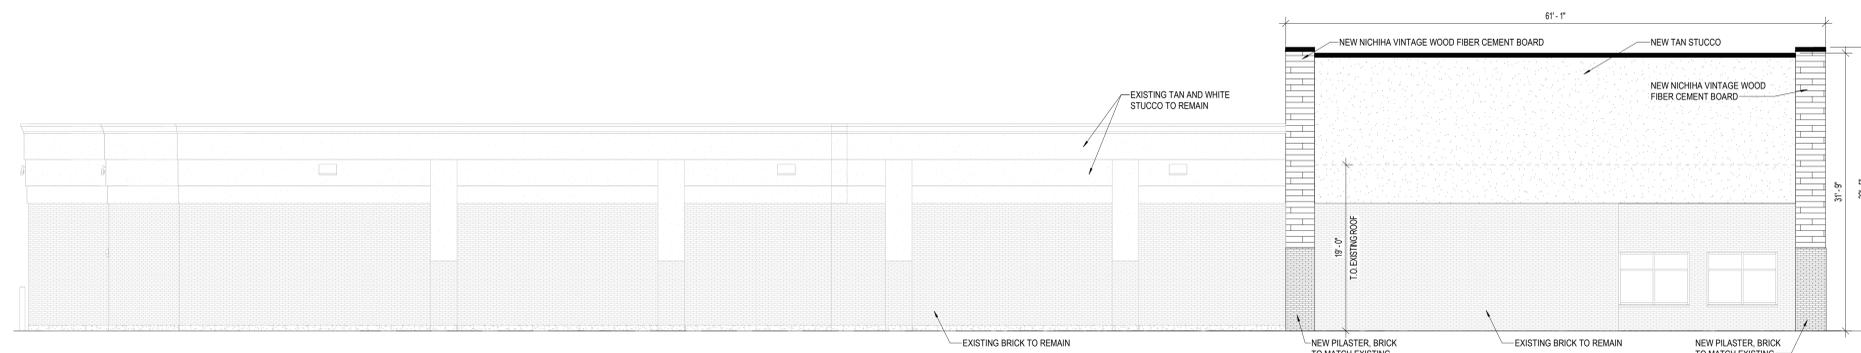

1 NORTH ELEVATION
SCALE: 1/8" = 1'-0"

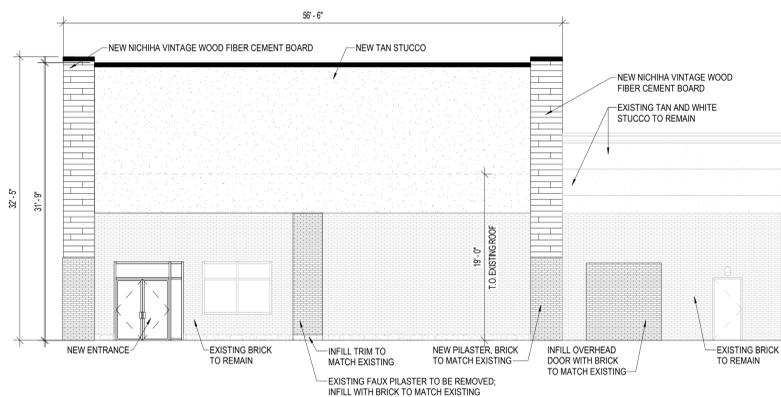

2 WEST ELEVATION
SCALE: 1/8" = 1'-0"

NOT FOR CONSTRUCTION


Project Name
PF - Madison (West Towne) WI

Project Number
2022.0777


Description
EXTERIOR ELEVATIONS

Scale
1/8" = 1'-0"

EX-002

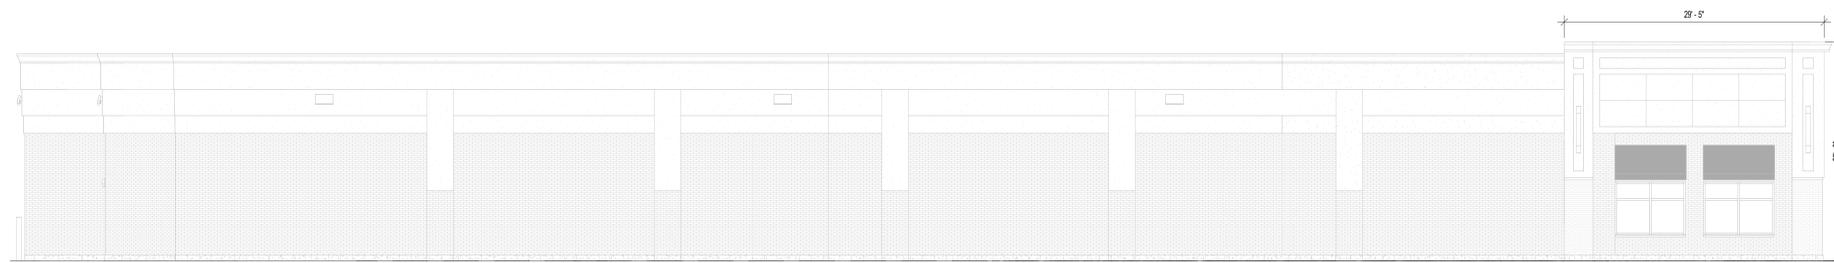

1 NORTH ELEVATION
SCALE: 1/8" = 1'-0"

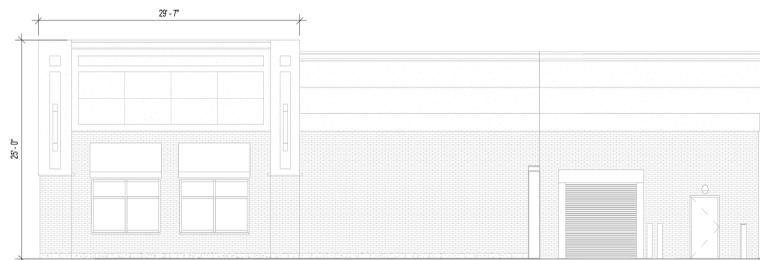

2 WEST ELEVATION
SCALE: 1/8" = 1'-0"


Date	Description
08.25.2023	UDC PRESENTATION

**NOT FOR
CONSTRUCTION**


Project Name	PF - Madison (West Towne) WI
Project Number	2022.0777
Description	EXISTING EXTERIOR ELEVATIONS



EX-003

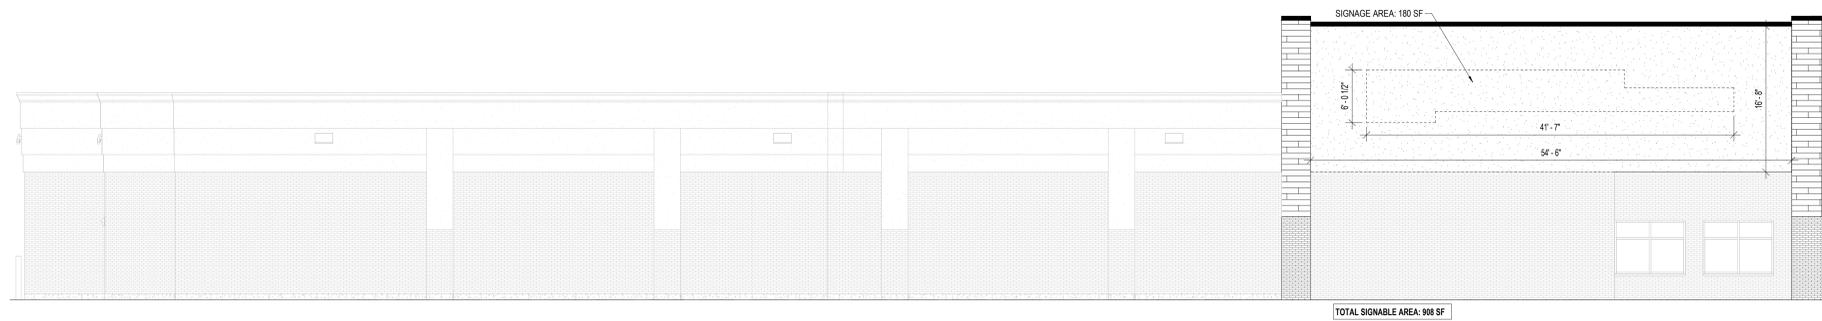

1 NORTH SIGNAGE ELEVATION
SCALE: 1/8" = 1'-0"

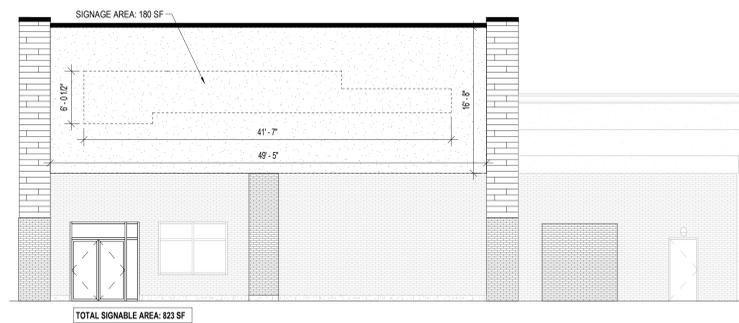

2 WEST SIGNAGE ELEVATION
SCALE: 1/8" = 1'-0"

Date	Description
08.25.2023	UDC PRESENTATION

**NOT FOR
CONSTRUCTION**

Project Name	PF - Madison (West Towne) WI
Project Number	2022.0777
Description	EXTERIOR SIGNAGE ELEVATIONS



EX-004




Date	Description
08.25.2023	UDC PRESENTATION

**NOT FOR
CONSTRUCTION**

Project Name	PF - Madison (West Towne) WI
Project Number	2022.0777
Description	EXTERIOR RENDERINGS

Scale

EX-005

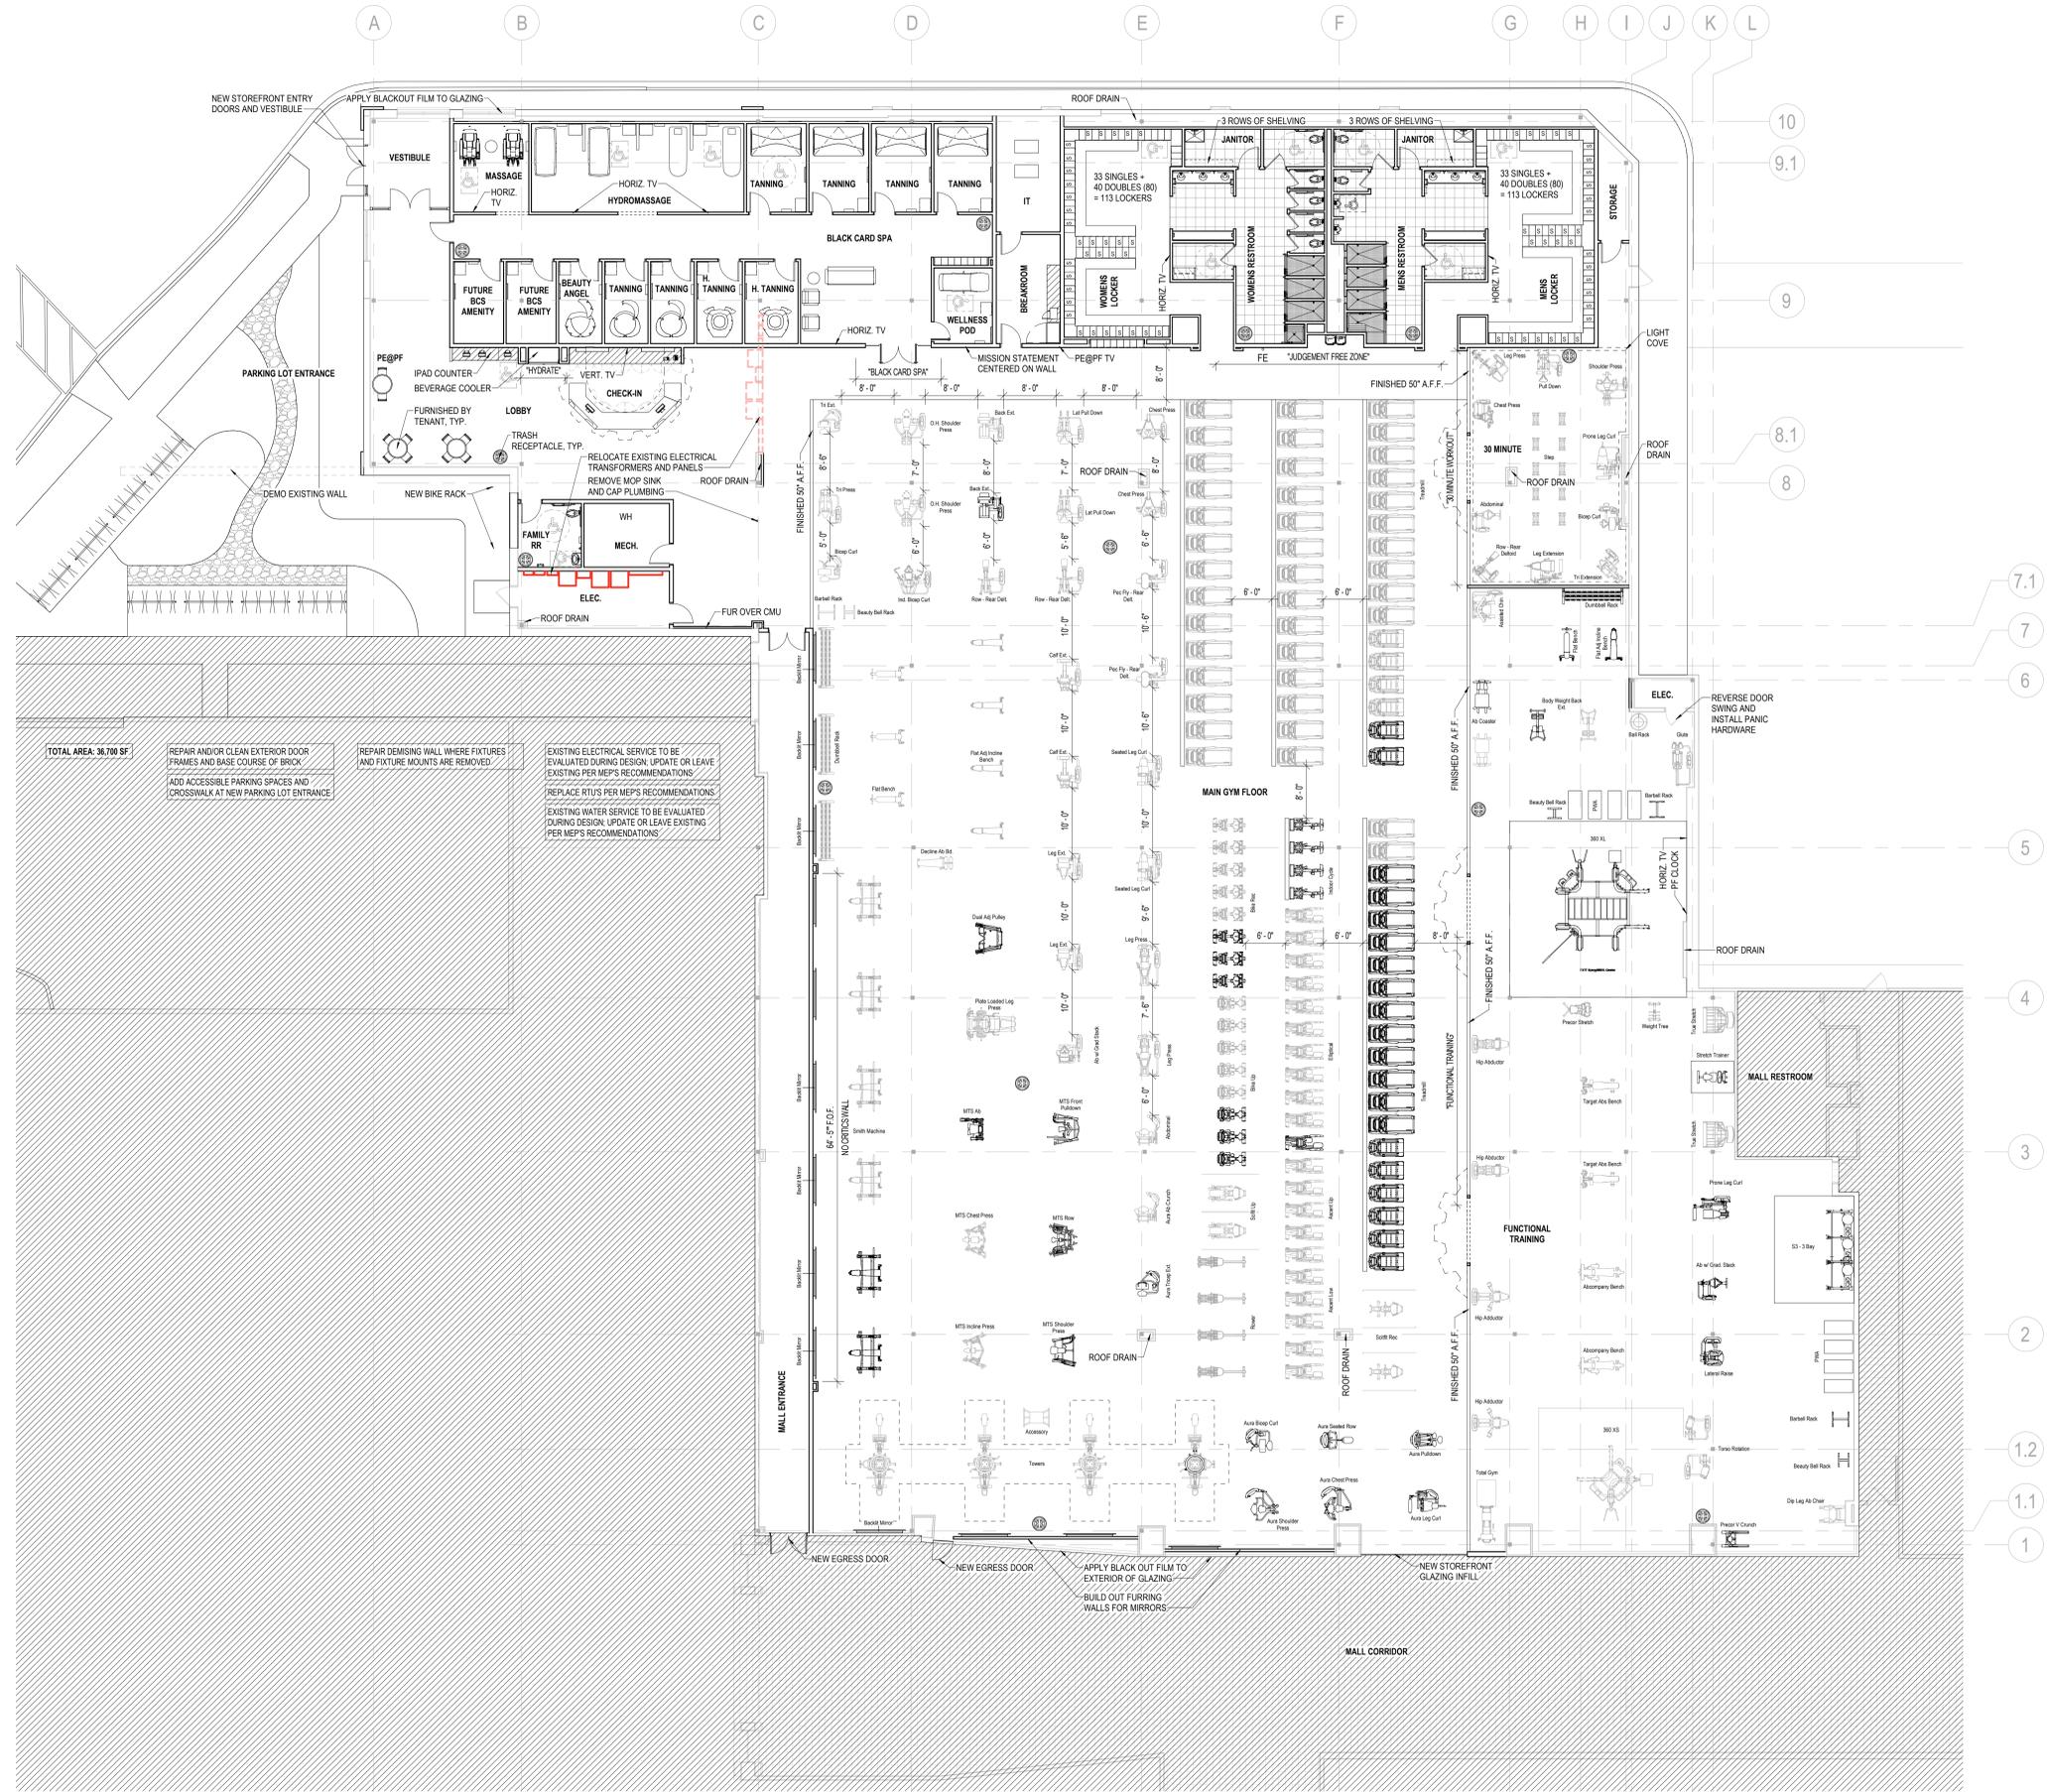

Date	Description
08.25.2023	UDC PRESENTATION

NOT FOR CONSTRUCTION


Project Name
PF - Madison (West Towne) WI

Project Number
2022.0777

Description
SCHEMATIC PLAN

Scale
3/32" = 1'-0"

S-000

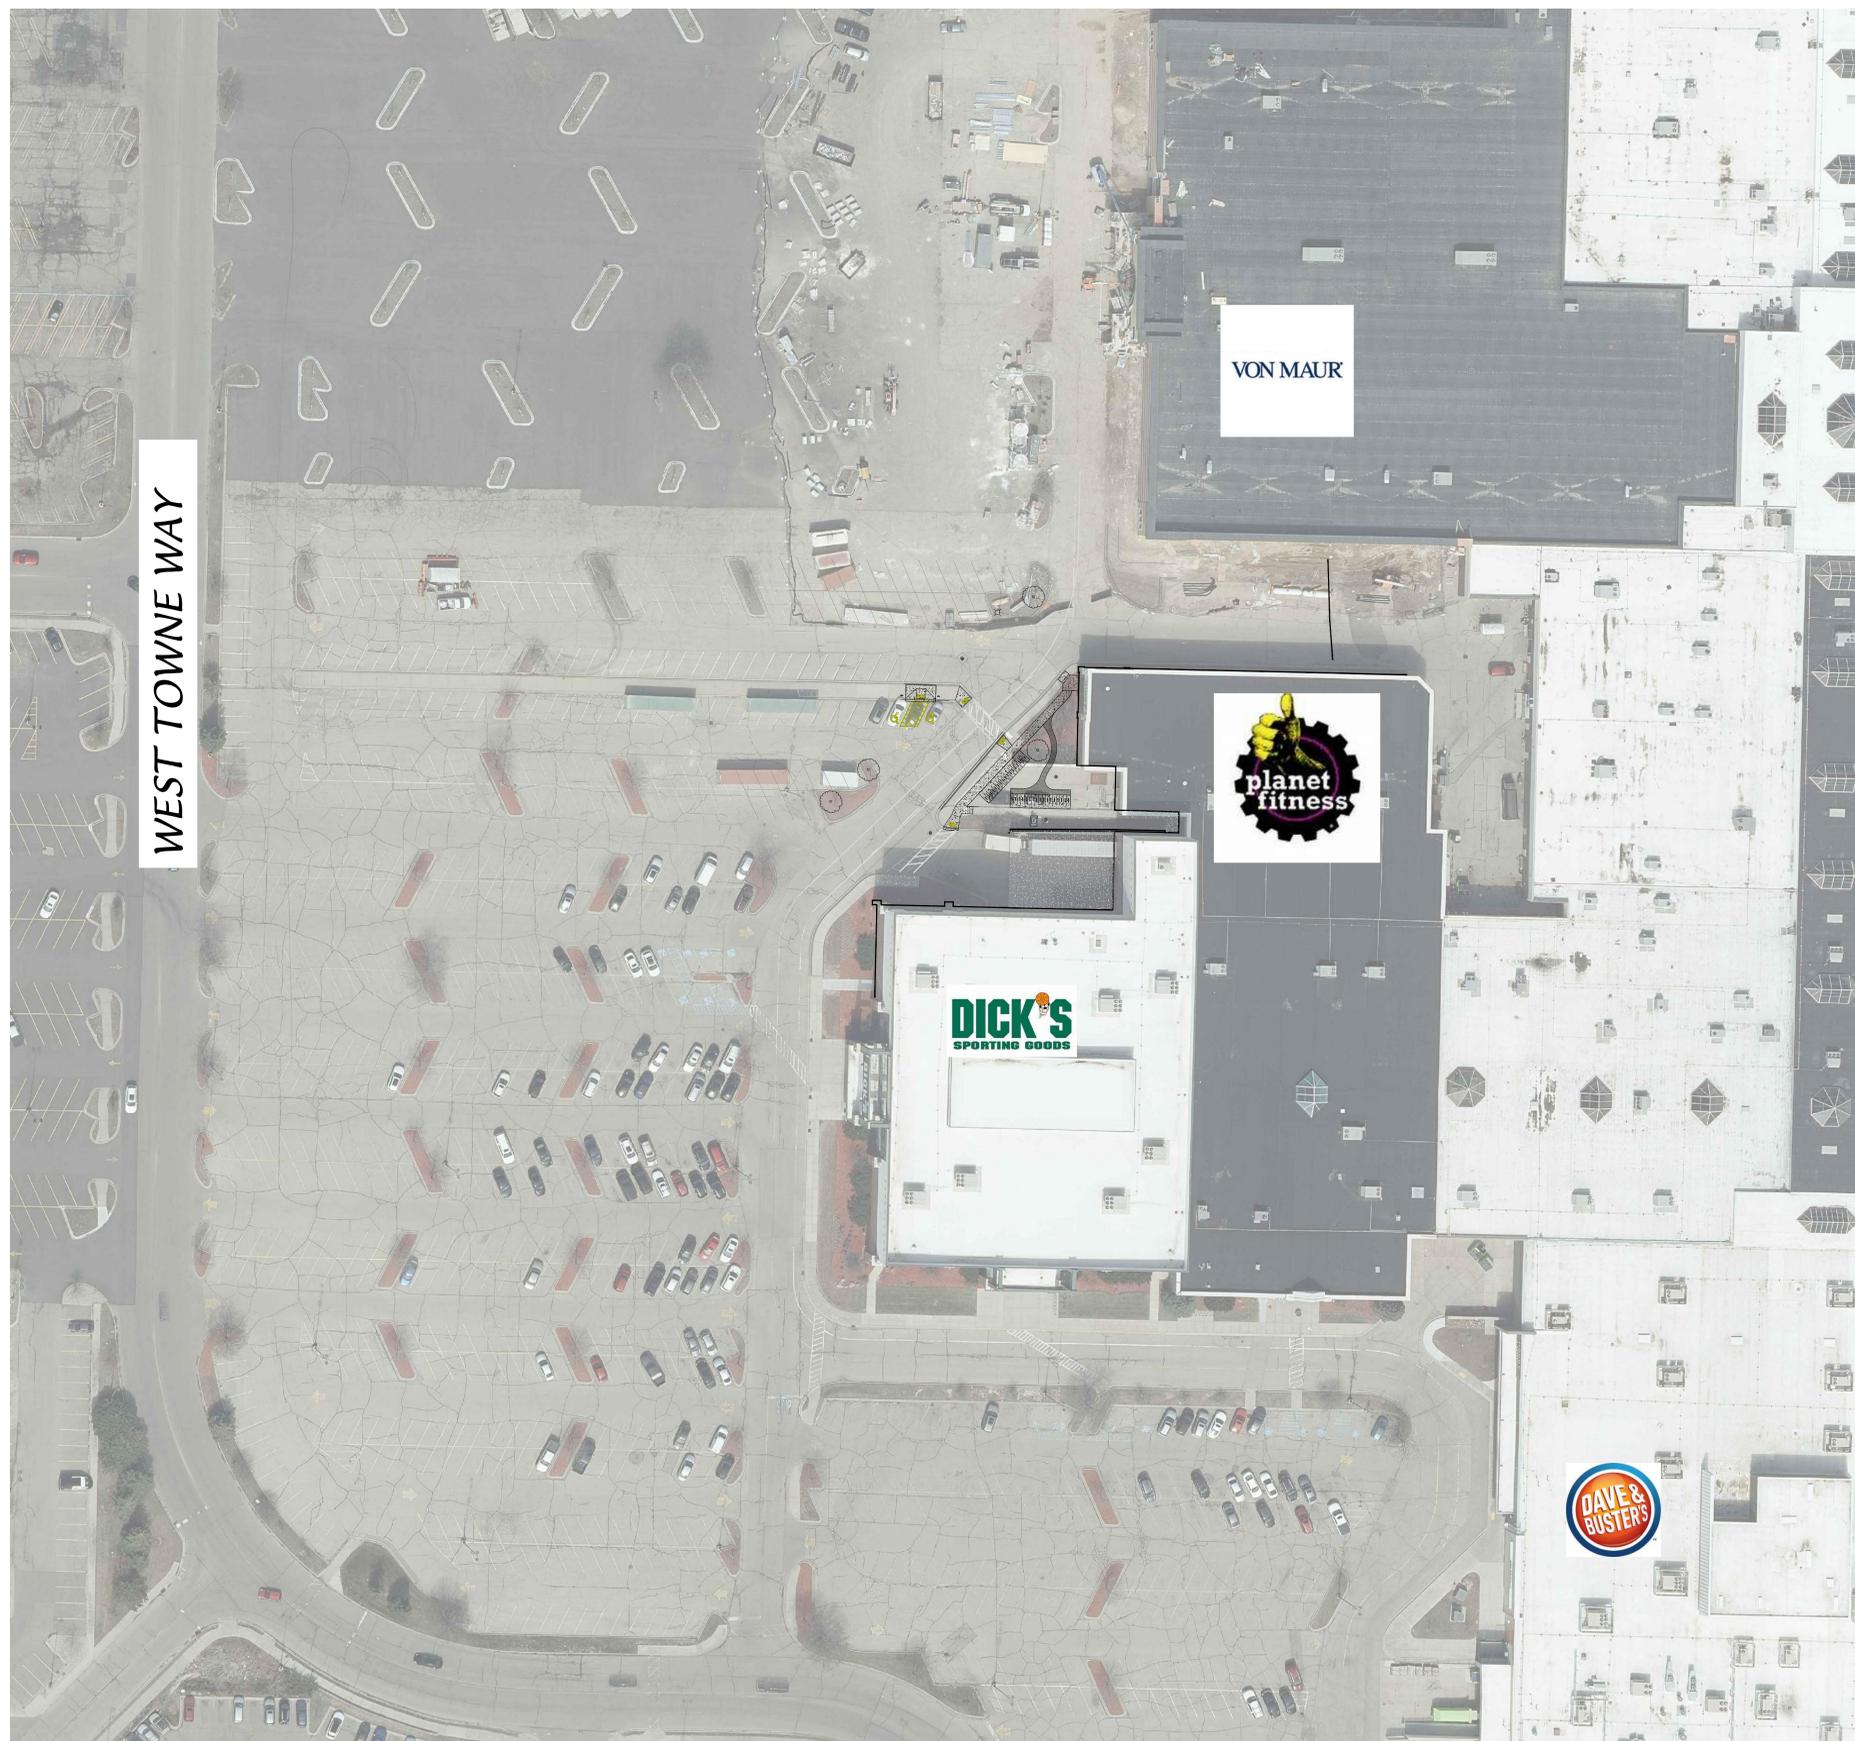

Seal / Signature

Date	Description
08.21.2023	UDC PRESENTATION


**NOT FOR
CONSTRUCTION**


Project Name
PF - Madison (West Towne) WI

Project Number
23-05-126

Description
CONTEXTUAL SITE PLAN

Scale
1" = 40'

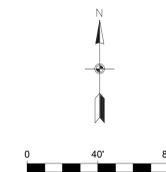

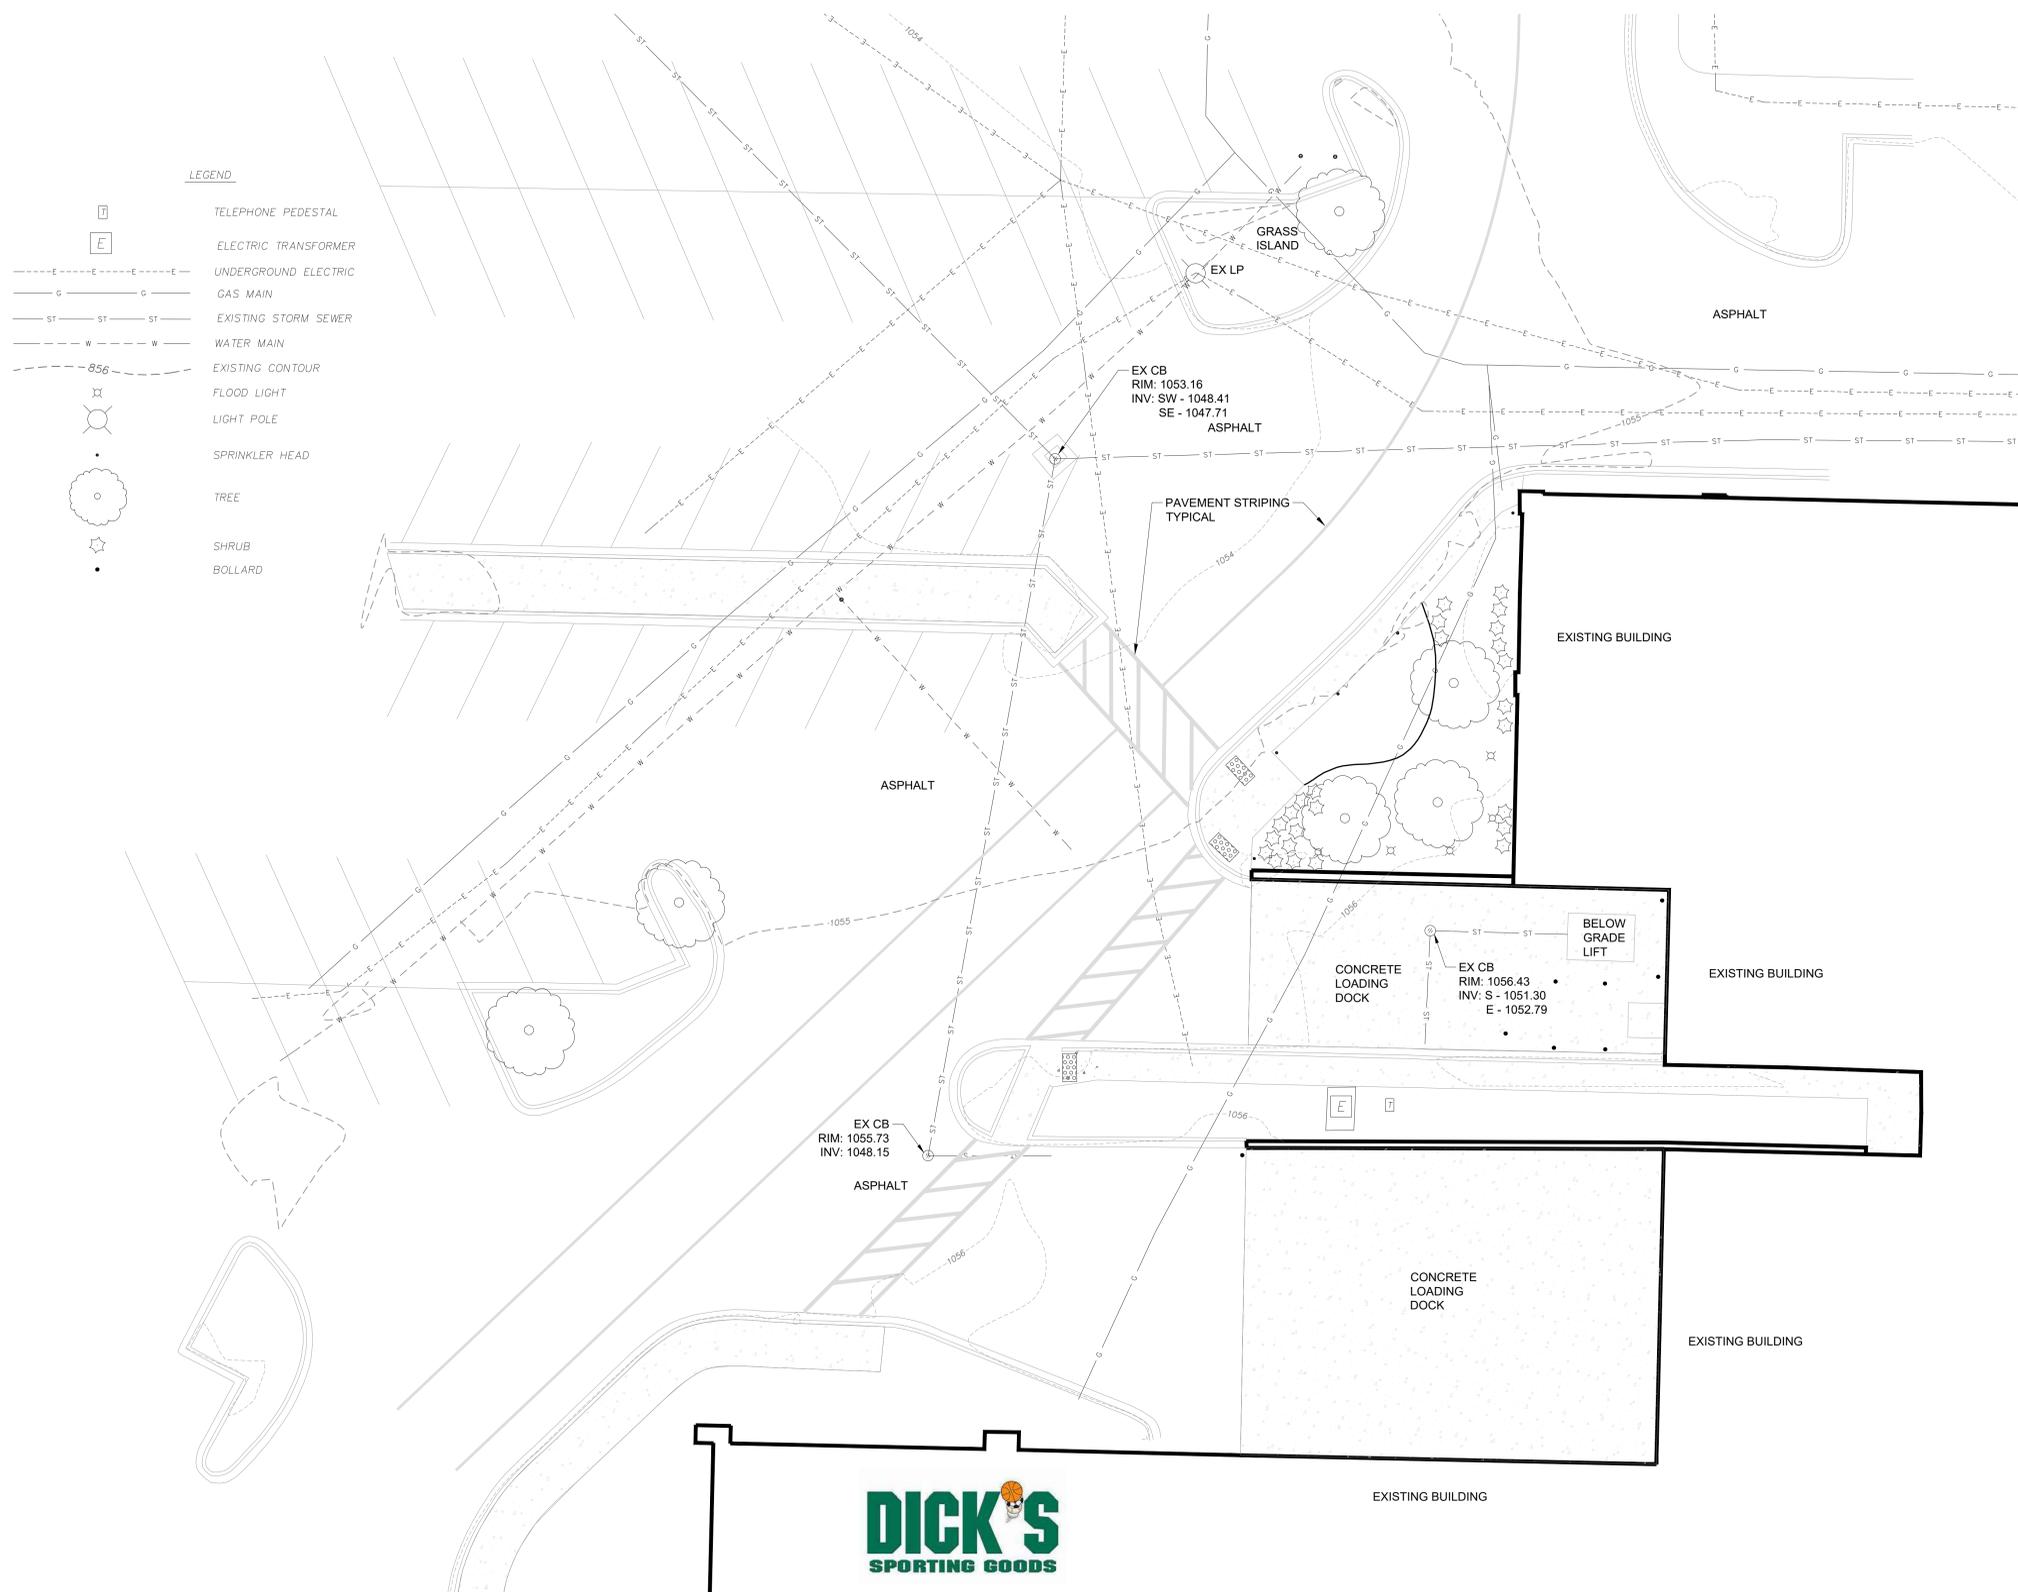

Seal / Signature

Date	Description
08.21.2023	UDC PRESENTATION


**NOT FOR
CONSTRUCTION**

Project Name
PF - Madison (West Towne) WI

Project Number
23-05-126

Description
EXISTING CONDITIONS

Scale
1" = 10'

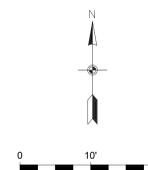

C-001

Seal / Signature

Date	Description
08.21.2023	UDC PRESENTATION

**NOT FOR
CONSTRUCTION**








Project Name
PF - Madison (West Towne) WI


Project Number
23-05-126

Description
SITE PLAN

Scale
1" = 10'

C-100

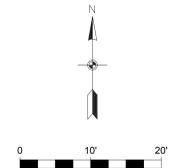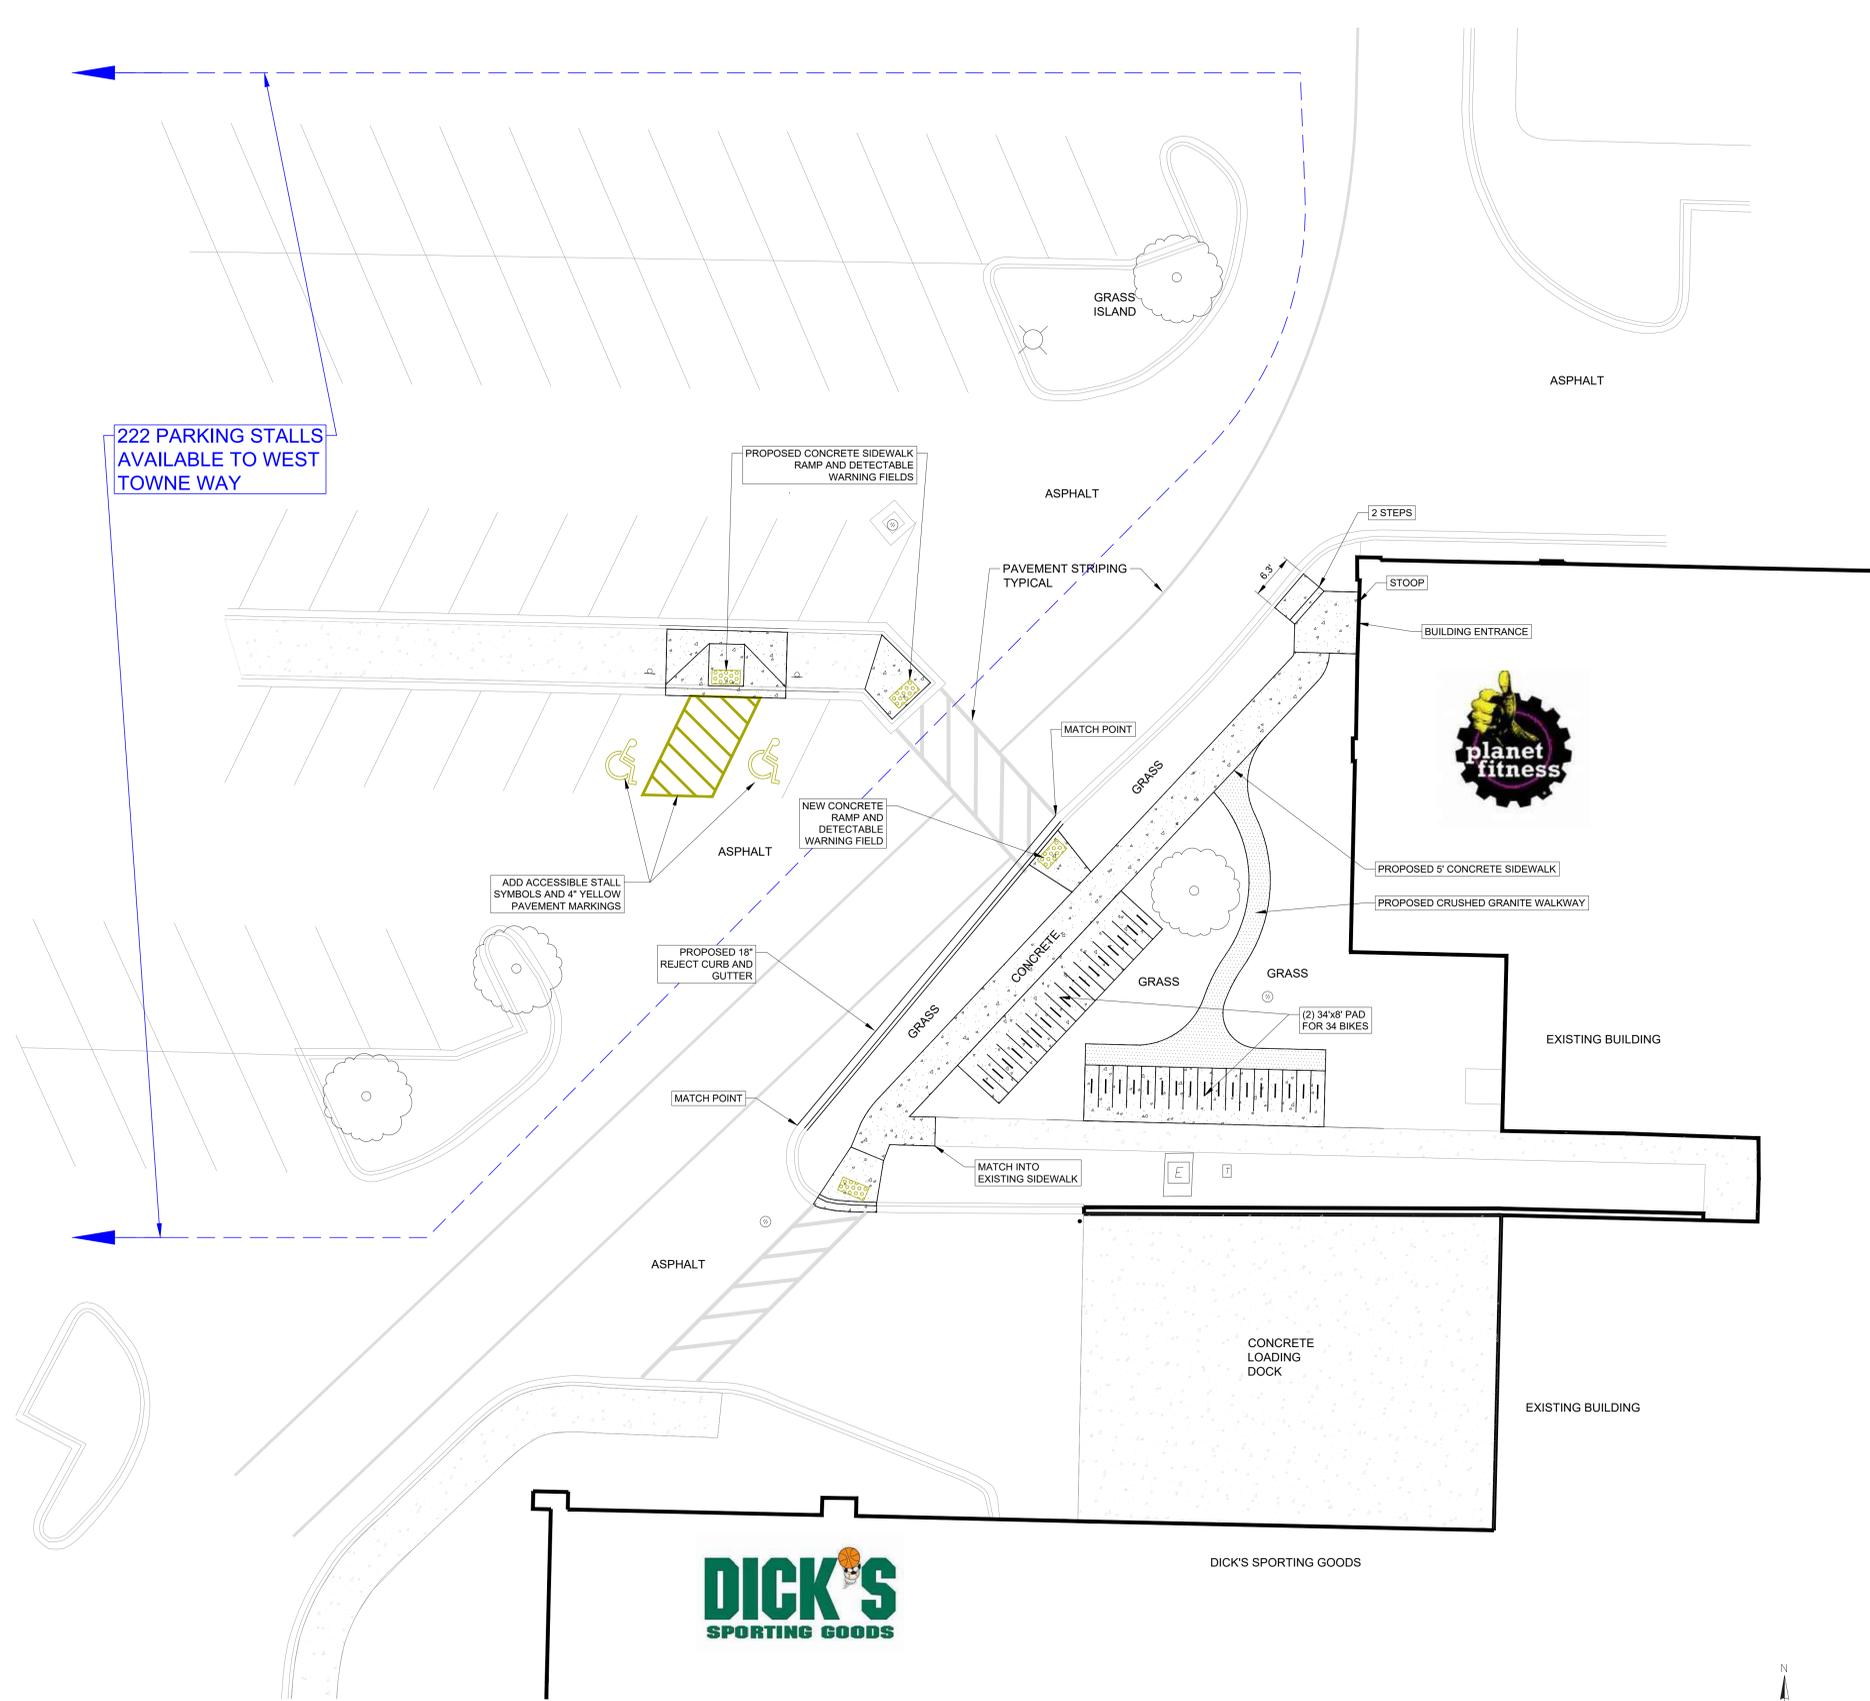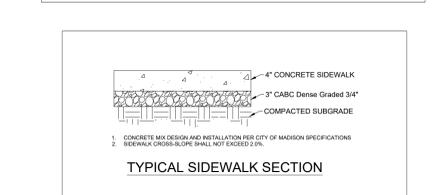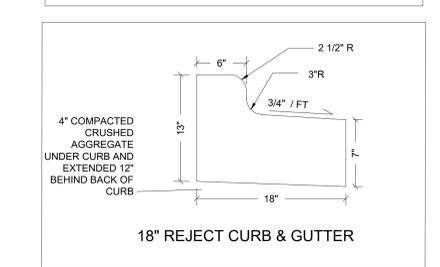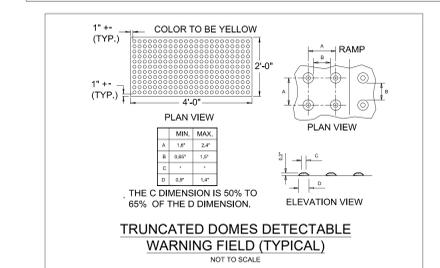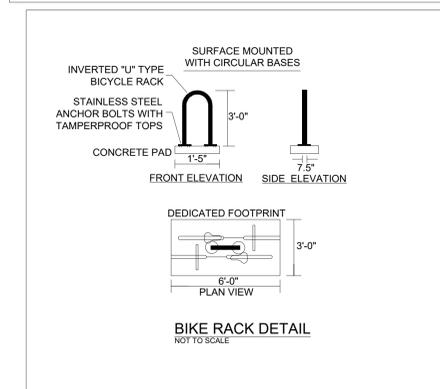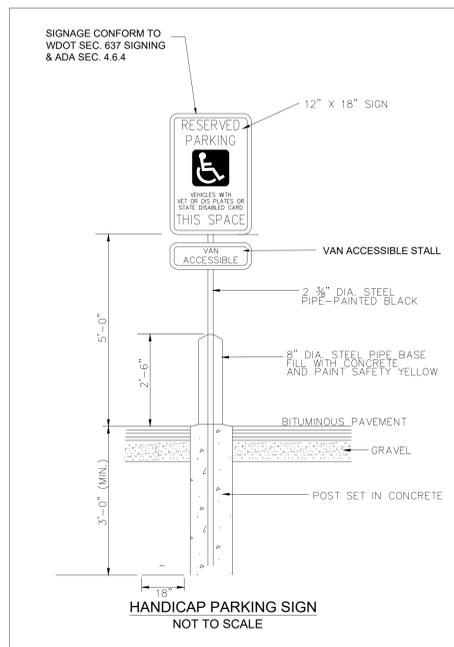

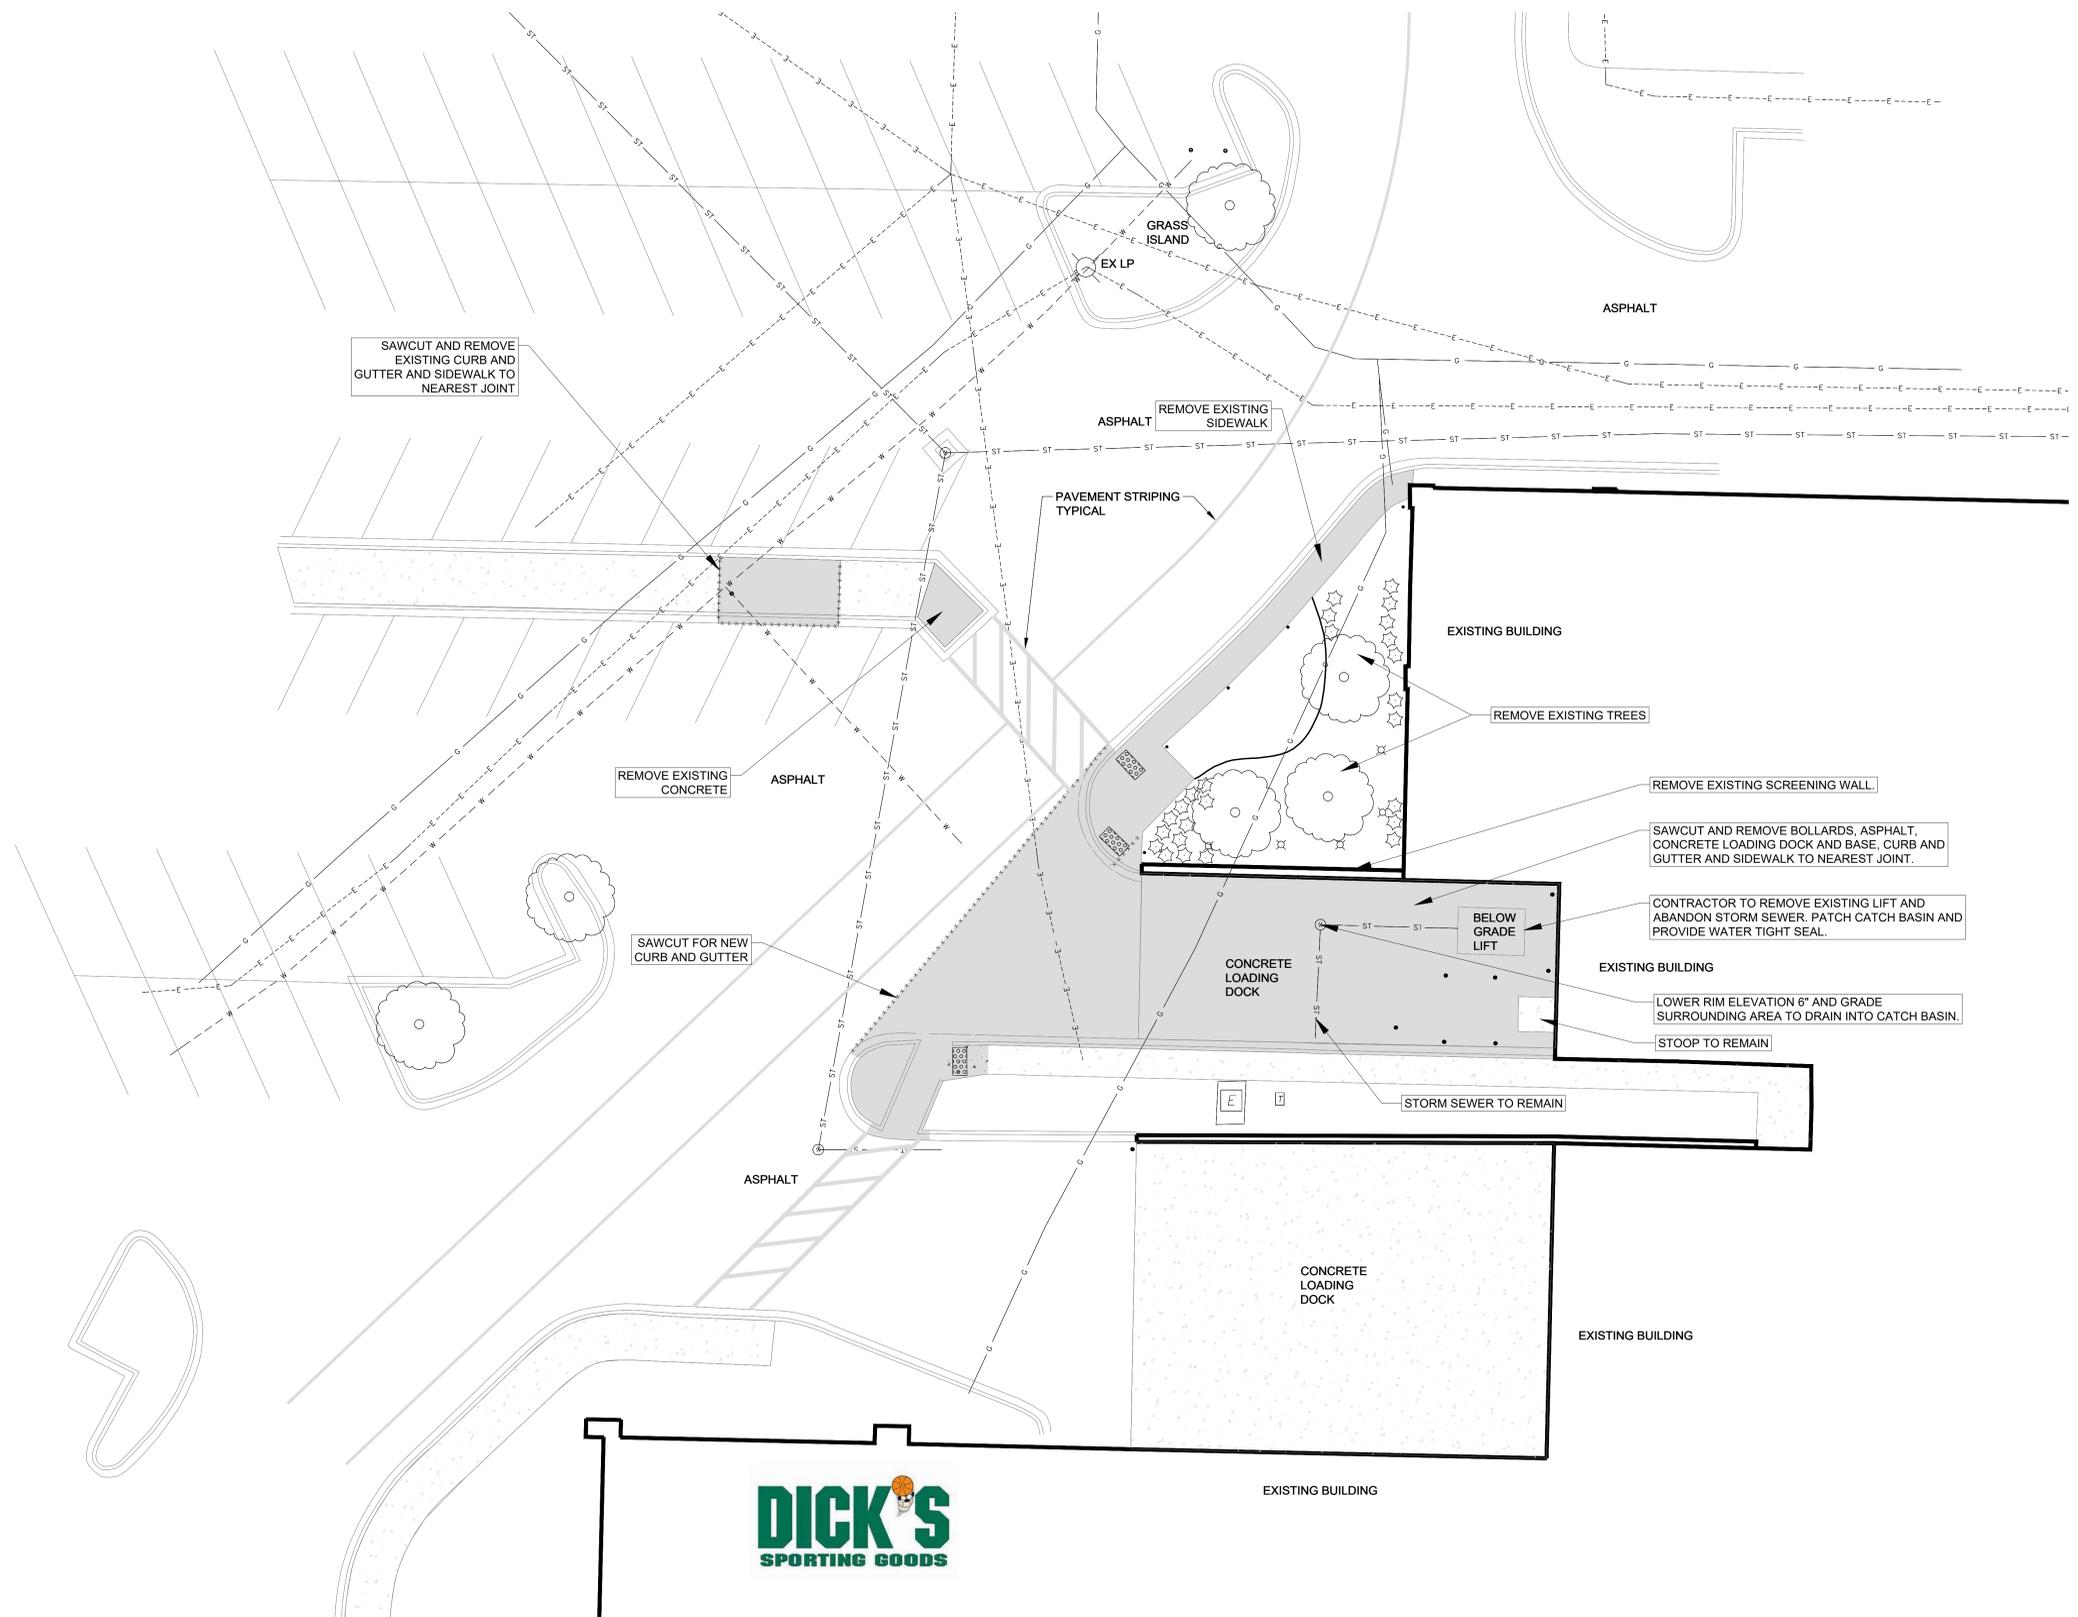

Seal / Signature

Date	Description
08.21.2023	UDC PRESENTATION


**NOT FOR
CONSTRUCTION**

Project Name
PF - Madison (West Towne) WI

Project Number
23-05-126

Description
DEMOLITION PLAN

Scale
1" = 10'

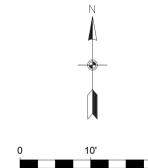

C-002

