


- Hotel Functions
- Hotel Back of House Functions
- Proposed Restaurant / Bar
- Vertical / Horizontal Circulation
- Mechanical Services / Spaces
- Parking
- Green Roof
- Roof Top Terrace
- Ballasted Roof Membrane

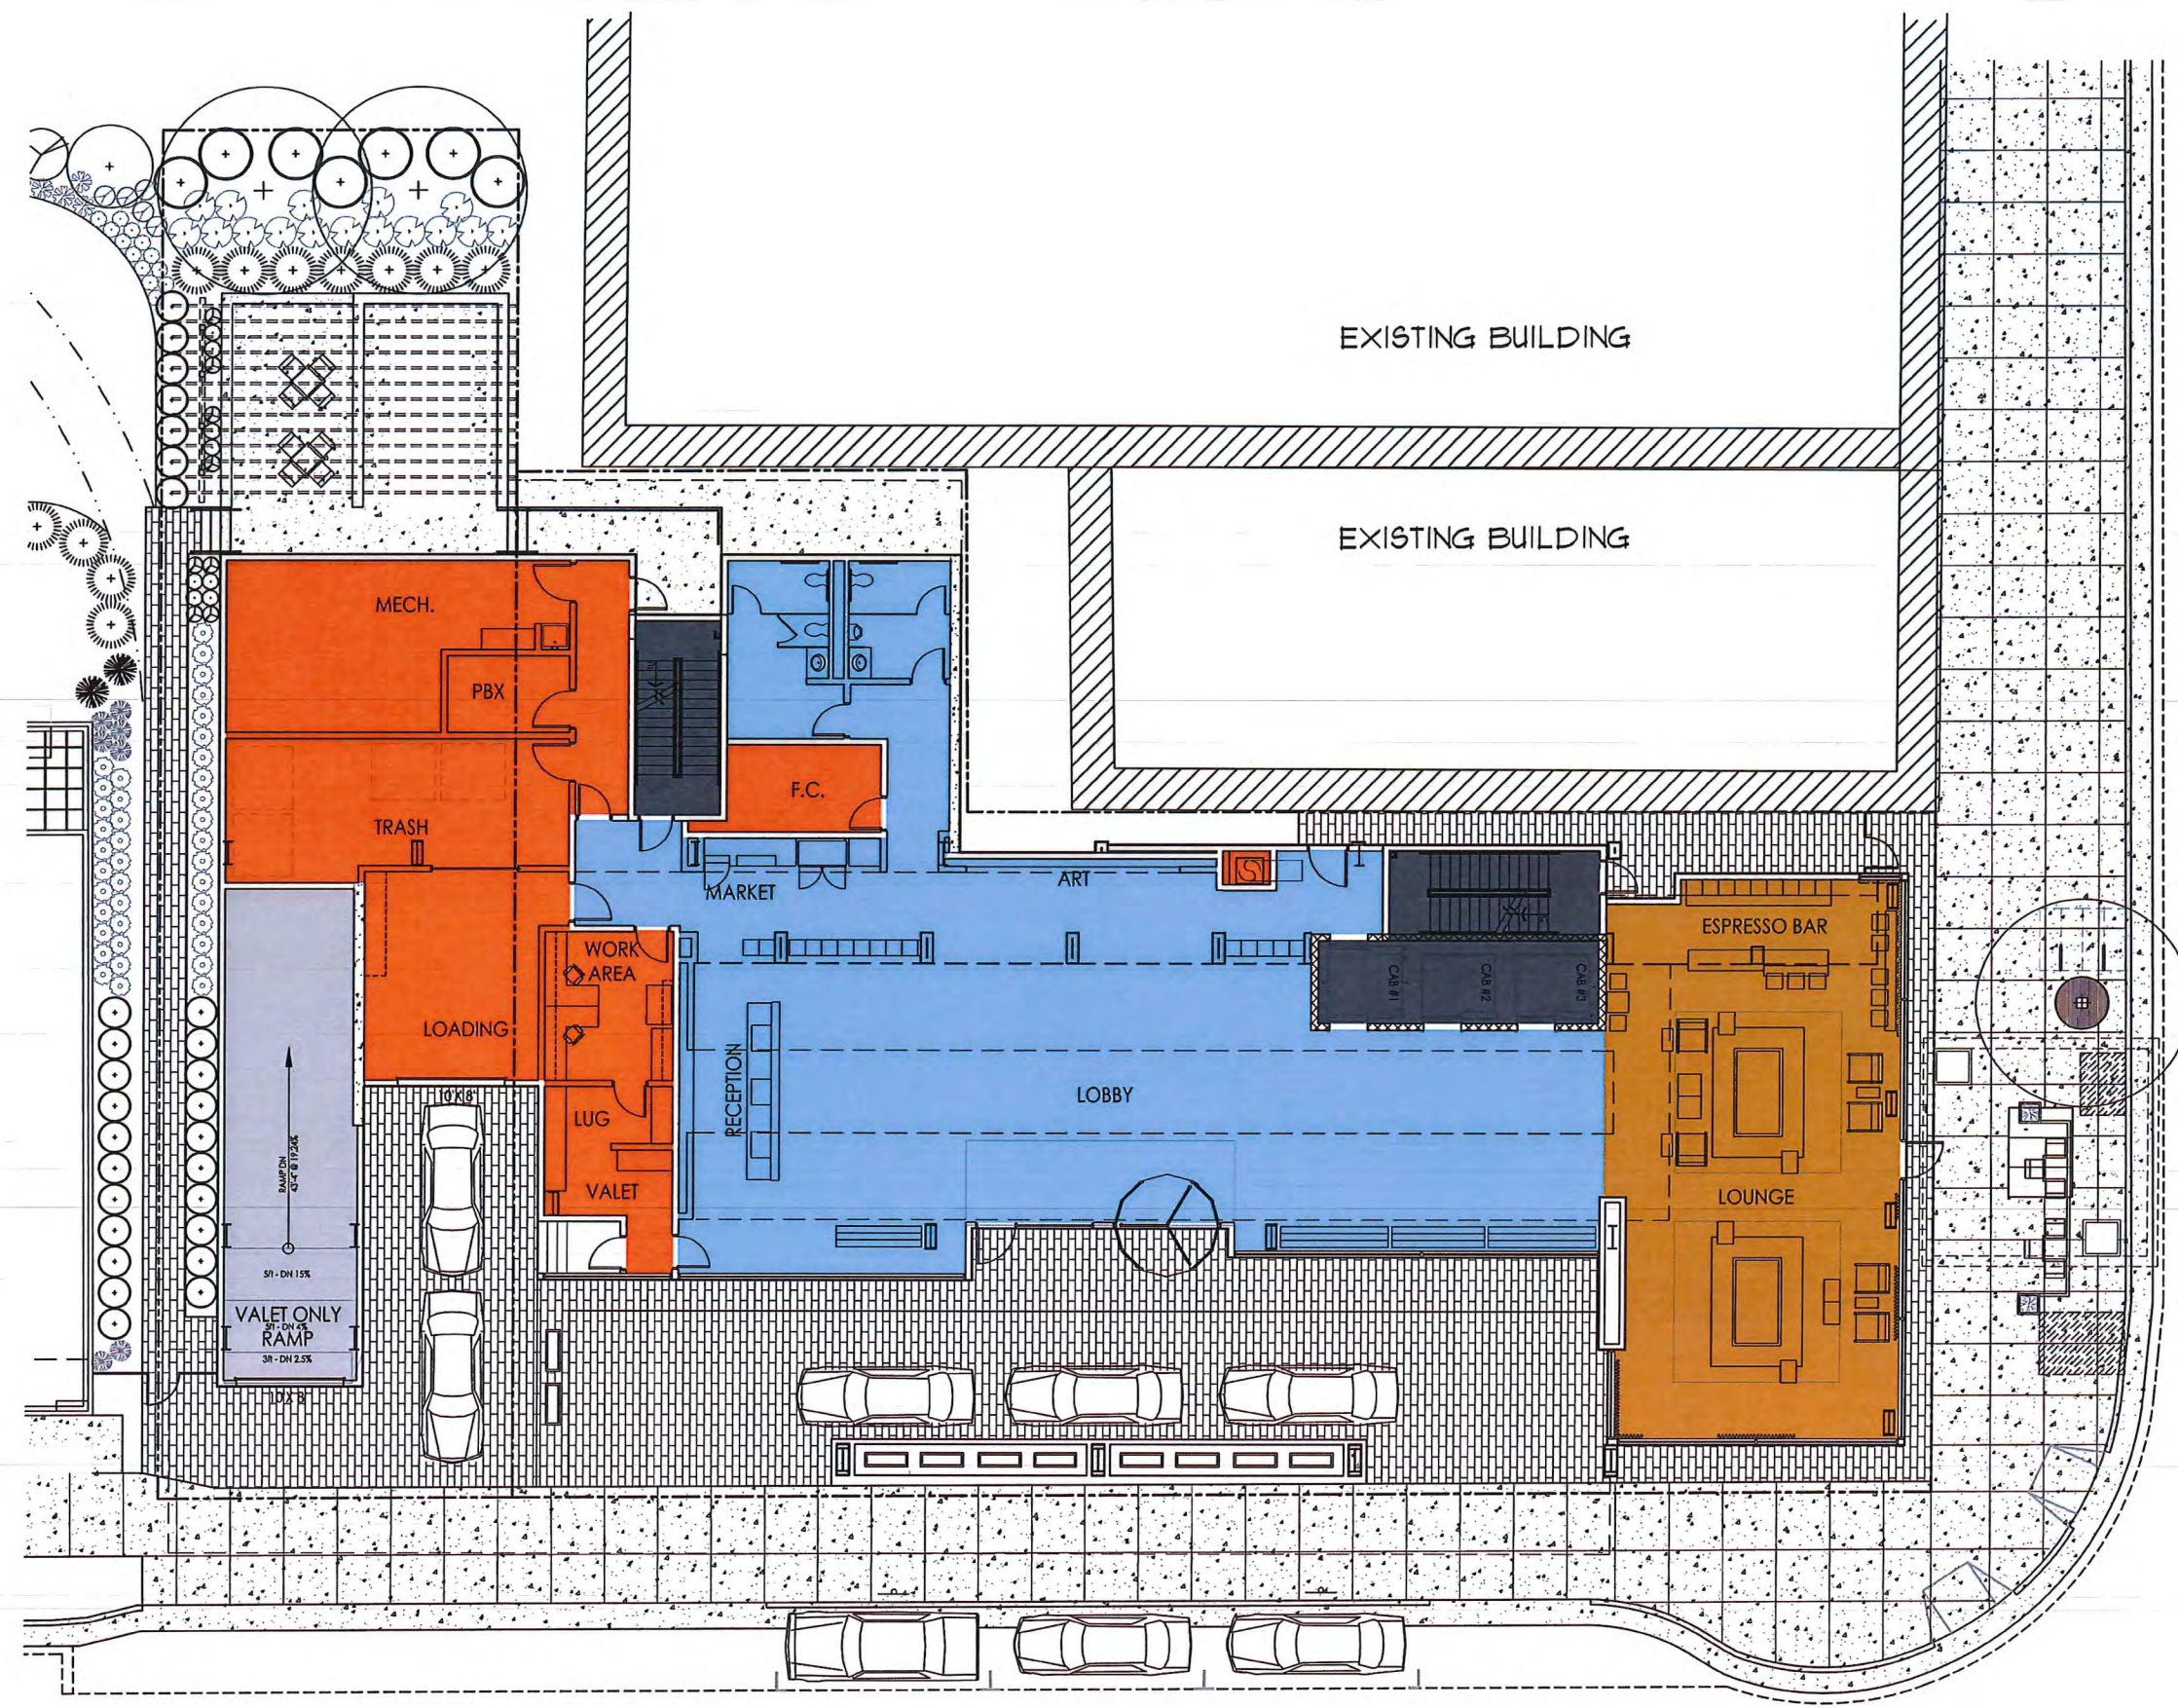

PROJECT: **AC BY MARRIOTT - DOWNTOWN MADISON**
202 E. WASHINGTON AVE.
MADISON, WISCONSIN
OWNER: **202 E. WASHINGTON LLC**
C/O: NORTH CENTRAL GROUP
1600 ASPEN COMMONS, SUITE 200 - MIDDLETON, WISCONSIN

2014 GARY BRINK & ASSOC.
Any duplication, reproduction, or use by any other party is prohibited unless prior written authorization is received from GARY BRINK & ASSOC. or Marriot International.
PROJECT: 201410
DRAWN BY: AR
DATE:
SCALE: AS NOTED

FIRST FLOOR PLAN
SCALE: 1/8" = 1'-0"
0' 4' 8' 16' 24'



GARY BRINK & ASSOCIATES
ARCHITECTS
7780 ELMWOOD AVENUE
MIDDLETON, WI 53562
608-829-1750
608-829-3056 (FAX)

- Hotel Functions
- Hotel Back of House Functions
- Proposed Restaurant / Bar
- Vertical / Horizontal Circulation
- Mechanical Services / Spaces
- Parking
- 'Eco' Roof
- Roof Top Terrace
- Ballasted Roof Membrane



SECOND FLOOR PLAN

SCALE: 1/8" = 1'-0"



PROJECT: AC BY MARRIOTT - DOWNTOWN MADISON
202 E. WASHINGTON AVE.
MADISON, WISCONSIN

OWNER: 202 E. WASHINGTON LLC
C/O: NORTH CENTRAL GROUP
1800 ASPEN COMMONS, SUITE 200 - MIDDLETON, WISCONSIN

2014 GARY BRINK & ASSOC.
Any duplication, reproduction, or use by any other party is prohibited unless prior written authorization is received from GARY BRINK & ASSOC or Marles International.

PROJECT: 201410
DRAWN BY: AR
DATE:
SCALE: AS NOTED

SECOND FLOOR
PLAN

A2.02



GARY BRINK & ASSOCIATES
ARCHITECTS
7780 ELMWOOD AVENUE
MIDDLETON, WI 53562
608-429-1750
608-829-3056 (FAX)

- Hotel Functions
- Hotel Back of House Functions
- Proposed Restaurant / Bar
- Vertical / Horizontal Circulation
- Mechanical Services / Spaces
- Parking
- 'Eco' Roof
- Roof Top Terrace
- Ballasted Roof Membrane



THIRD FLOOR PLAN

SCALE: 1/8" = 1'-0"



PROJECT: AC BY MARRIOTT - DOWNTOWN MADISON

202 E. WASHINGTON AVE.
MADISON, WISCONSIN

OWNER: 202 E. WASHINGTON LLC

C/O: NORTH CENTRAL GROUP
160 ASPEN COMMONS, SUITE 200 - MIDDLETON, WISCONSIN

© 2014 GARY BRINK & ASSOC.
Any duplication, reproduction, or use by any
other party is prohibited unless prior written
authorization is received from GARY BRINK &
ASSOC or Marlett International.

PROJECT: 201410
DRAWN BY: AR
DATE:
SCALE: AS NOTED

THIRD FLOOR
PLAN

A2.03



GARY BRINK & ASSOCIATES
ARCHITECTS
7780 ELMWOOD AVENUE
MIDDLETON, WI 53562
608-829-1750
608-829-3056 (FAX)

- Hotel Functions
- Hotel Back of House Functions
- Proposed Restaurant / Bar
- Vertical / Horizontal Circulation
- Mechanical Services / Spaces
- Parking
- 'Eco' Roof
- Roof Top Terrace
- Ballasted Roof Membrane



@ 4th FLOOR ONLY:
(2) KING ROOMS IN LIEU OF
CORNER SUITE
(REFER TO 3RD FLOOR PLAN)
CORNER SUITE @ 5TH-8TH FLOORS

4TH - 8TH FLOOR PLAN
SCALE: 1/8" = 1'-0"


PROJECT: AC BY MARRIOTT - DOWNTOWN MADISON
 202 E. WASHINGTON AVE.
 MADISON, WISCONSIN
 OWNER: 202 E. WASHINGTON LLC
 202 E. WASHINGTON AVE.
 CENTRAL GROUP
 180 ASPEN COMMONS, SUITE 200 - MIDDLETON, WISCONSIN

2014 GARY BRINK & ASSOC.
 Any duplication, reproduction, or use by any
 other party is prohibited unless prior written
 authorization is received from GARY BRINK &
 ASSOC or Marble International.
 PROJECT: 201410
 DRAWN BY: AR
 DATE:
 SCALE: AS NOTED



GARY BRINK & ASSOCIATES
ARCHITECTS
7780 ELMWOOD AVENUE
MIDDLETON, WI 53562
608-829-1750
608-829-3056 (FAX)

- Hotel Functions
- Hotel Back of House Functions
- Proposed Restaurant / Bar
- Vertical / Horizontal Circulation
- Mechanical Services / Spaces
- Parking
- 'Eco' Roof
- Roof Top Terrace
- Ballasted Roof Membrane

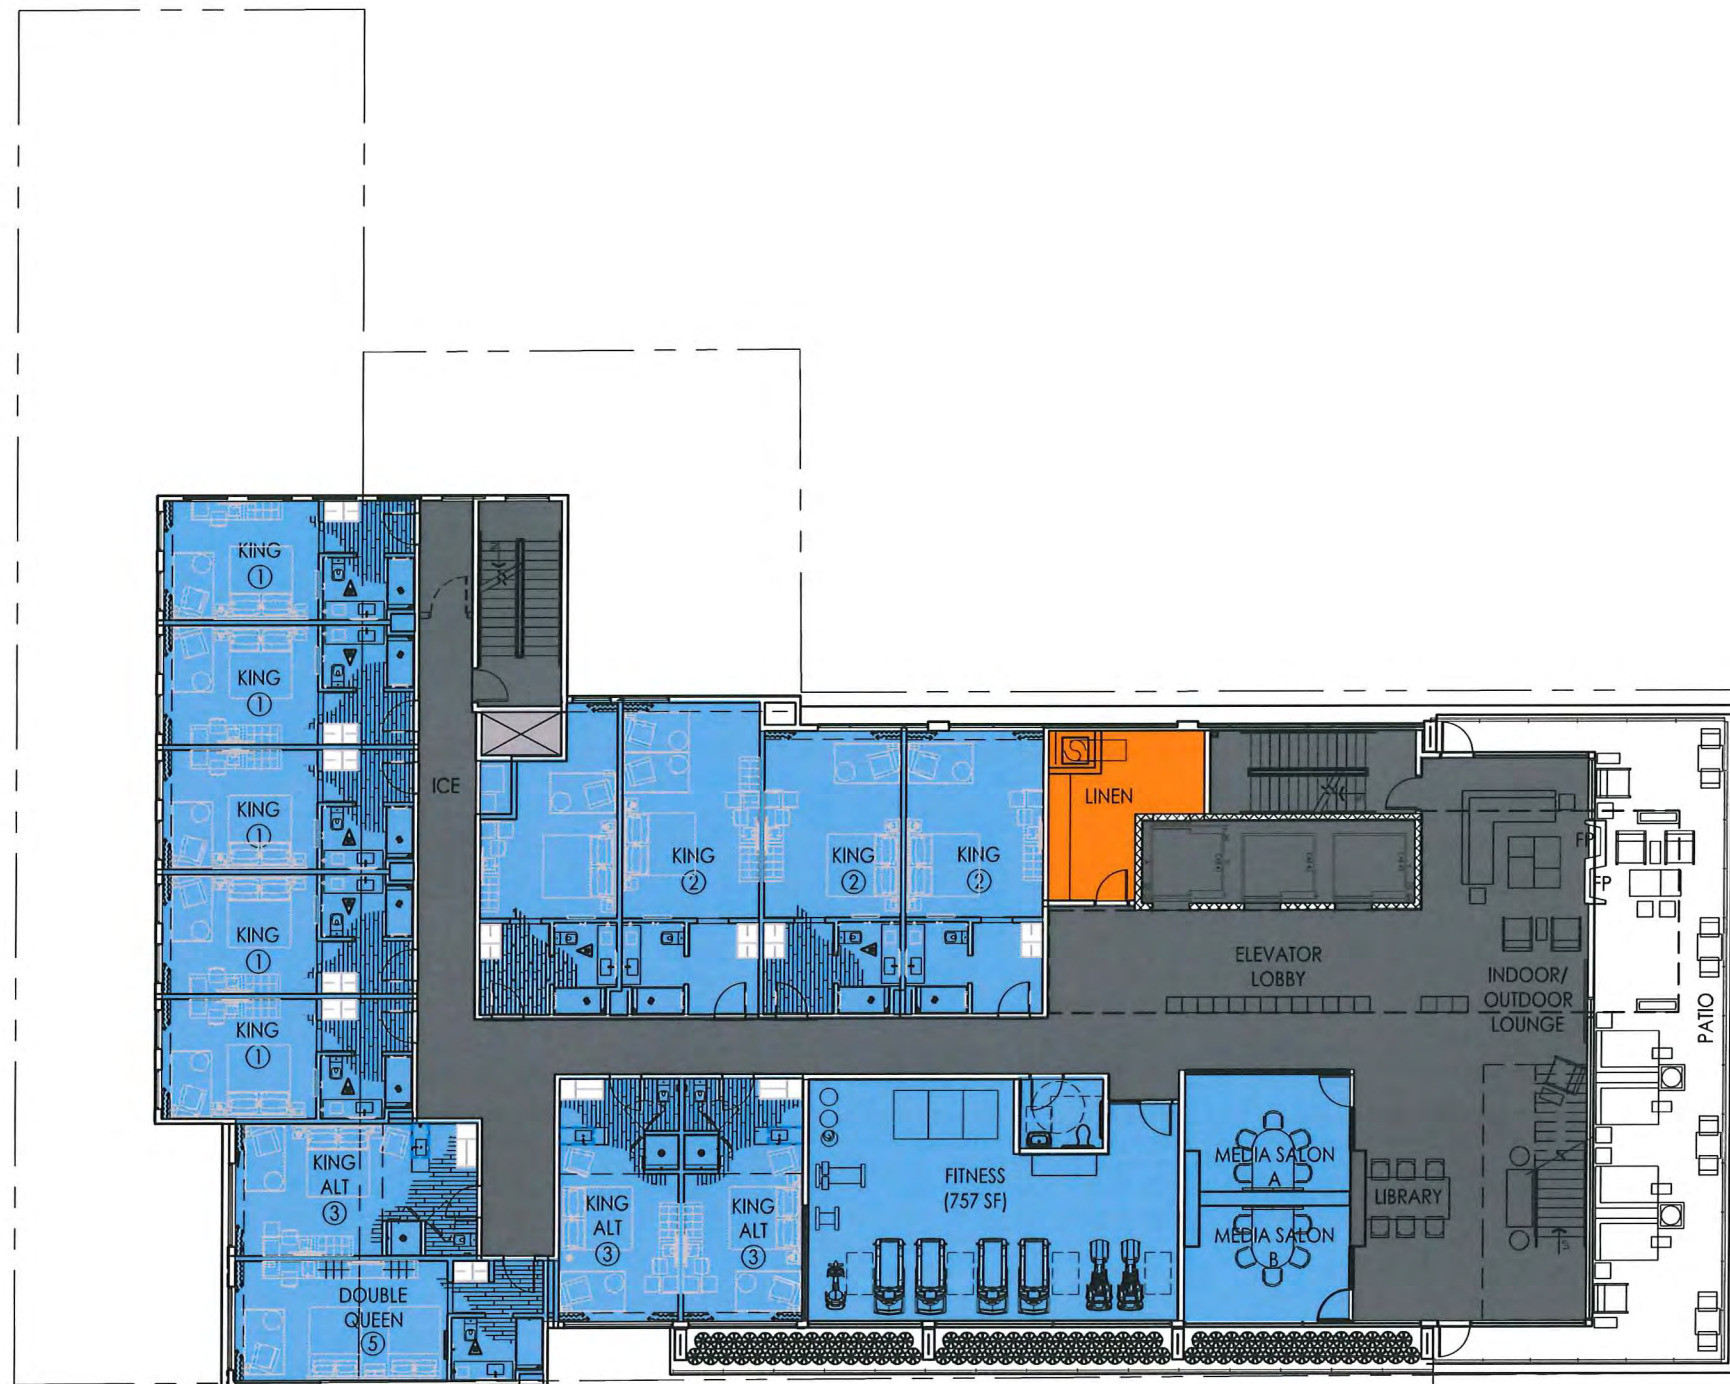

9TH FLOOR PLAN
SCALE: 1/8" = 1'-0"
0' 4' 8' 16' 24'

PROJECT: **AC BY MARRIOTT - DOWNTOWN MADISON**
202 E. WASHINGTON AVE.
MADISON, WISCONSIN

OWNER: **202 E. WASHINGTON LLC**
C/O: NORTH CENTRAL GROUP
180 ASPEN COMMONS, SUITE 200 - MIDDLETON, WISCONSIN


© 2014 GARY BRINK & ASSOC.
Any duplication, reproduction, or use by any other party is prohibited unless prior written authorization is received from GARY BRINK & ASSOC or Marsh International.

PROJECT: 201410
DRAWN BY: AR
DATE:
SCALE: AS NOTED



GARY BRINK & ASSOCIATES
ARCHITECTS
7780 ELMWOOD AVENUE
MIDDLETON, WI 53562
608-829-1750
608-829-3056 (FAX)

- Hotel Functions
- Hotel Back of House Functions
- Proposed Restaurant / Bar
- Vertical / Horizontal Circulation
- Mechanical Services / Spaces
- Parking
- 'Eco' Roof
- Roof Top Terrace
- Ballasted Roof Membrane

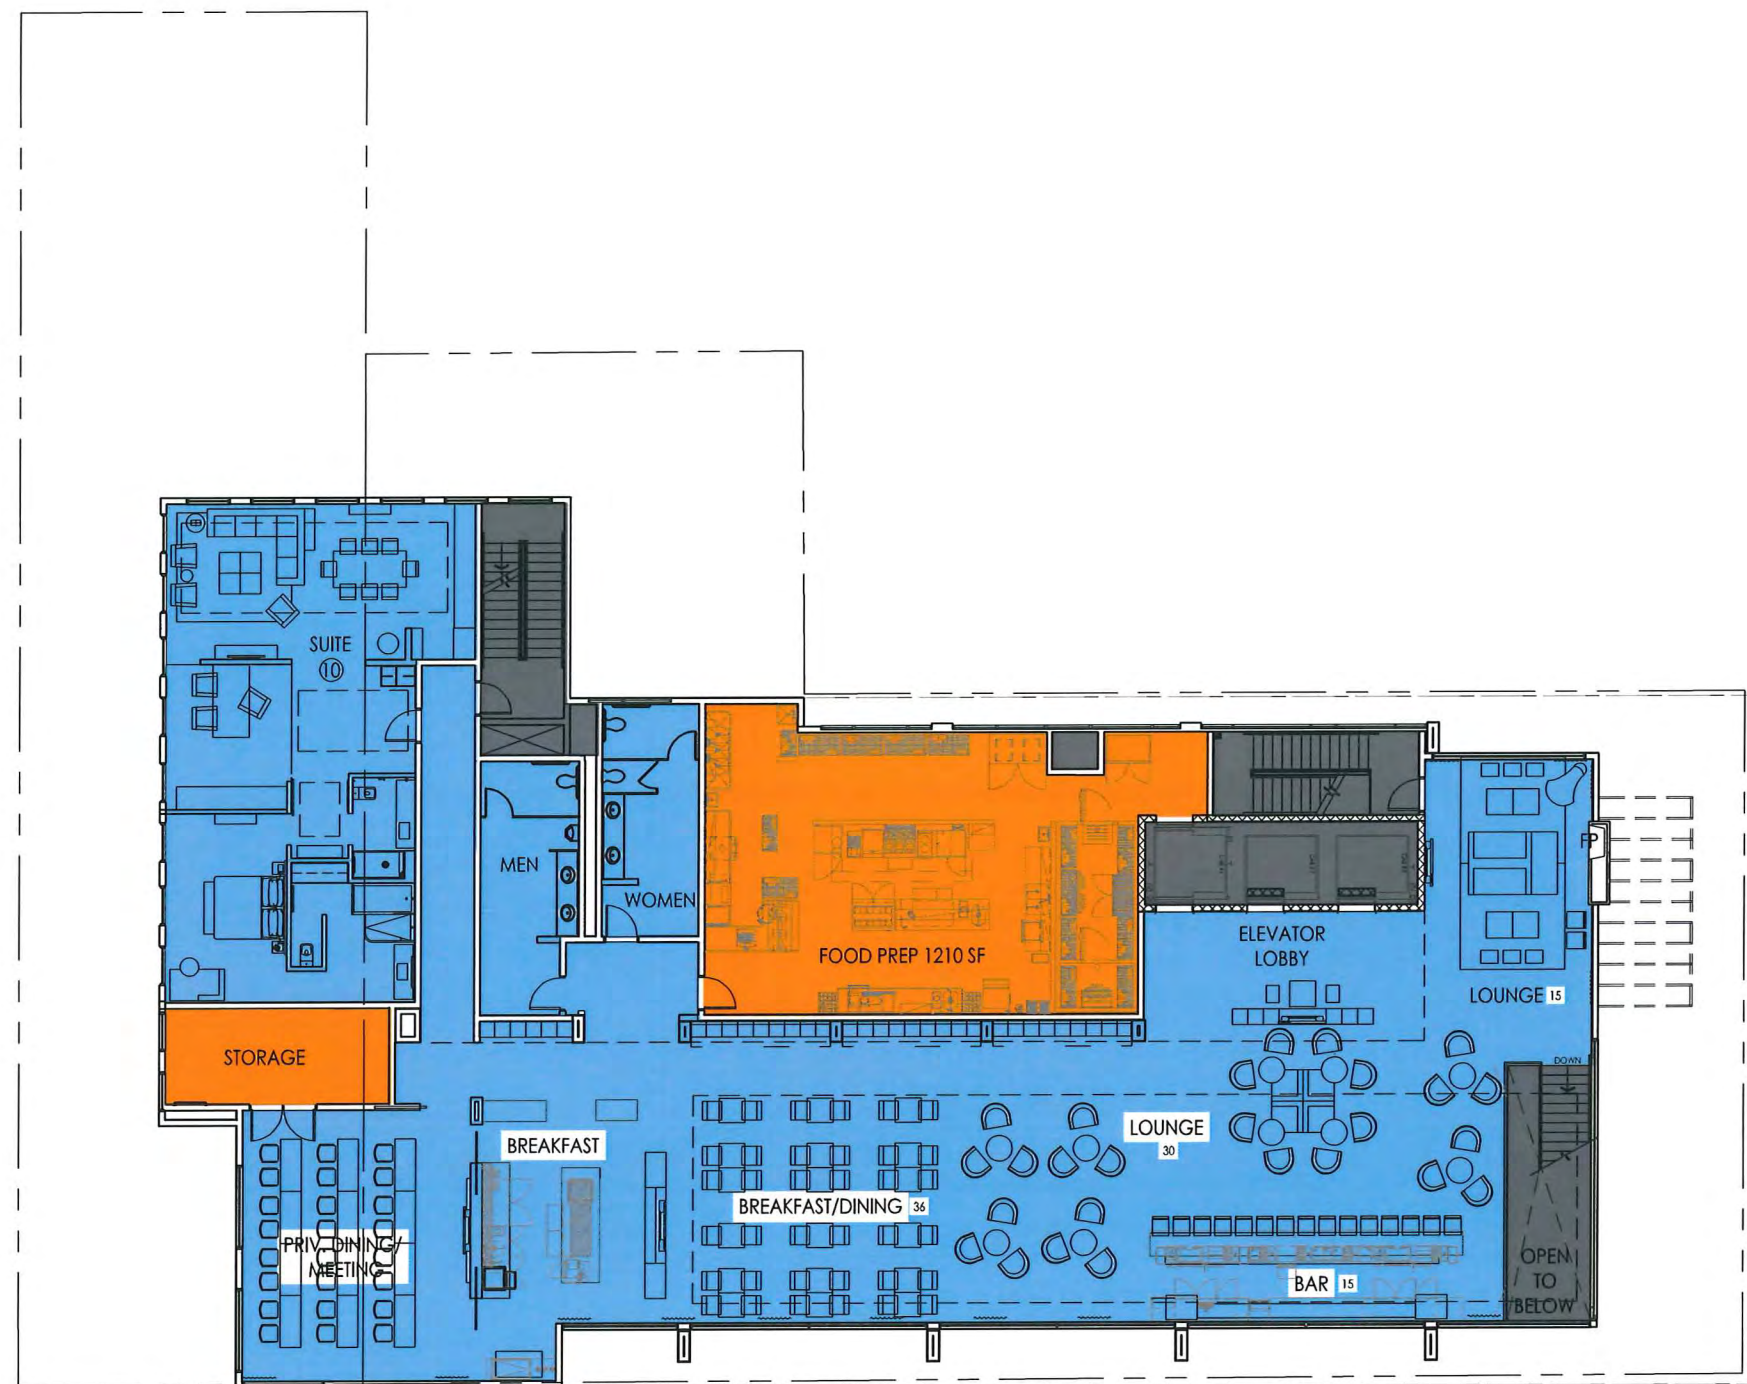

10TH FLOOR PLAN
SCALE: 1/8" = 1'-0"
0' 4' 8' 16' 24'


PROJECT: AC BY MARRIOTT - DOWNTOWN MADISON
202 E. WASHINGTON AVE.
MADISON, WISCONSIN

OWNER: 202 E. WASHINGTON LLC
C/O: NORTH CENTRAL GROUP
1800 ASPEN COMMONS, SUITE 200 - MIDDLETON, WISCONSIN

2014 GARY BRINK & ASSOC.
Any duplication, reproduction, or use by any other party is prohibited unless prior written authorization is received from GARY BRINK & ASSOC or Marlex International.
PROJECT: 201410
DRAWN BY: AR
DATE:
SCALE: AS NOTED



GARY BRINK & ASSOCIATES
ARCHITECTS
7780 ELMWOOD AVENUE
MIDDLETON, WI 53562
608-829-1720
608-829-3056 (FAX)

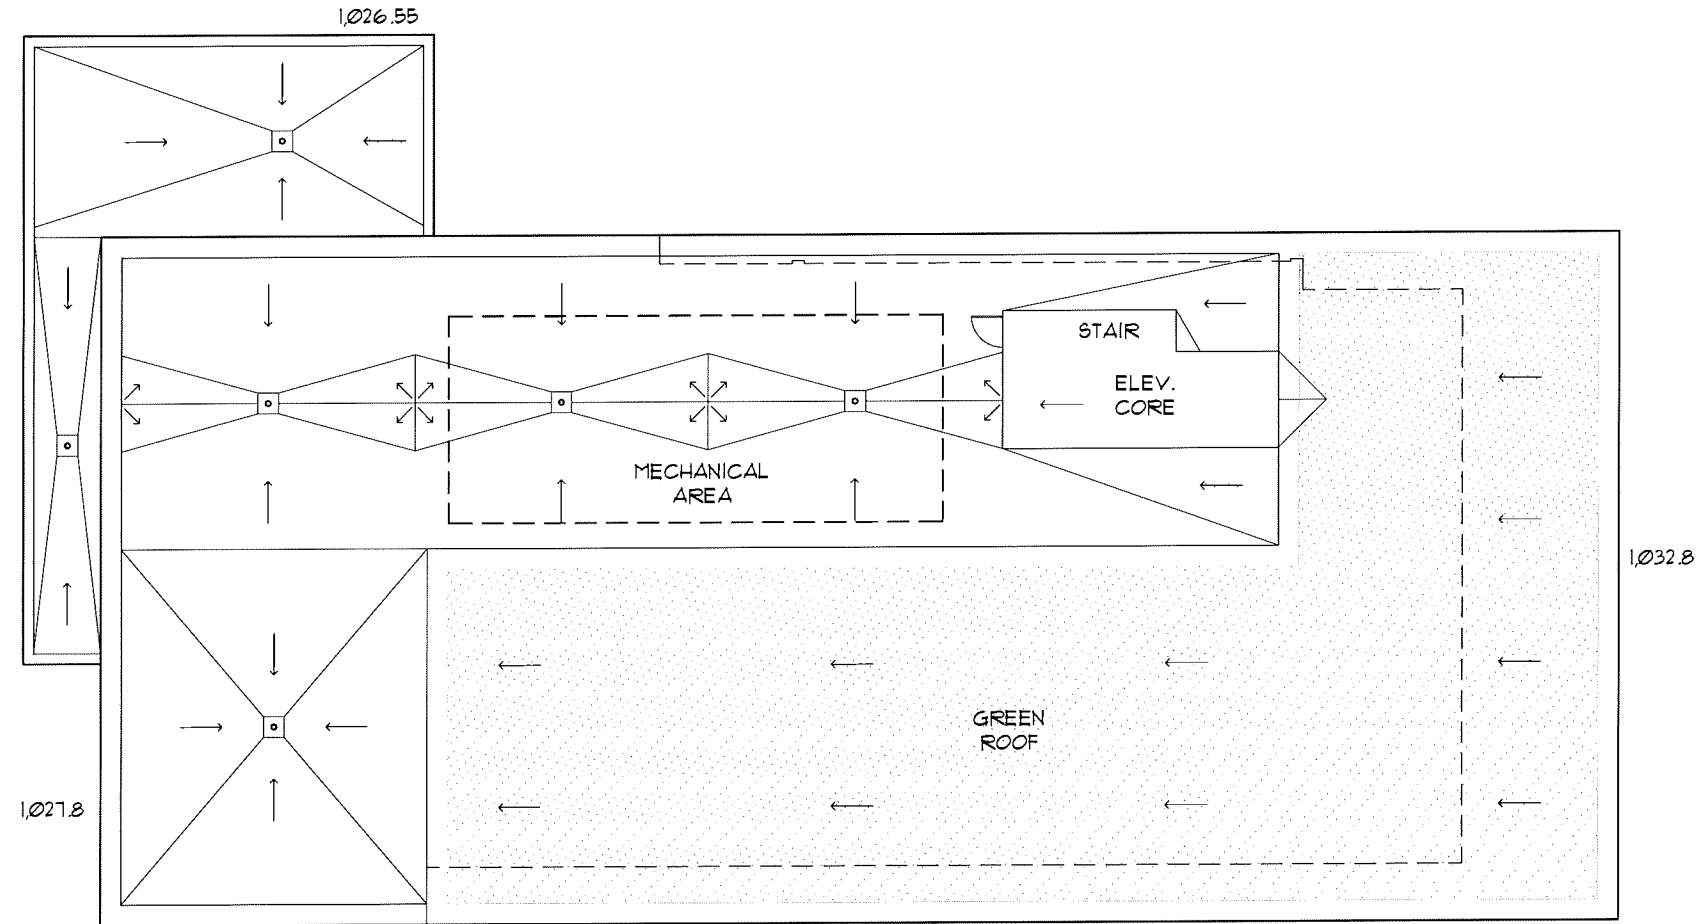

ROOF PLAN
SCALE: 1/8" = 1'-0"




PROJECT: AC BY MARRIOTT - DOWNTOWN MADISON
202 E WASHINGTON AVE.
MADISON, WISCONSIN
OWNER: 202 E WASHINGTON LLC
C/O: NORTH CENTRAL GROUP
1600 ASPEN COMMONS, SUITE 200 - MIDDLETON, WISCONSIN

2014 GARY BRINK & ASSOC.
Any duplication, reproduction, or use by any
other party is prohibited unless prior written
authorization is received from GARY BRINK &
ASSOC or its authorized representatives.

PROJECT: 201410
DRAWN BY: AR
DATE:
SCALE: AS NOTED



GARY BRINK & ASSOCIATES
ARCHITECTS
7780 ELMWOOD AVENUE
MIDDLETON, WI 53562
608-829-1750
608-829-3056 (FAX)

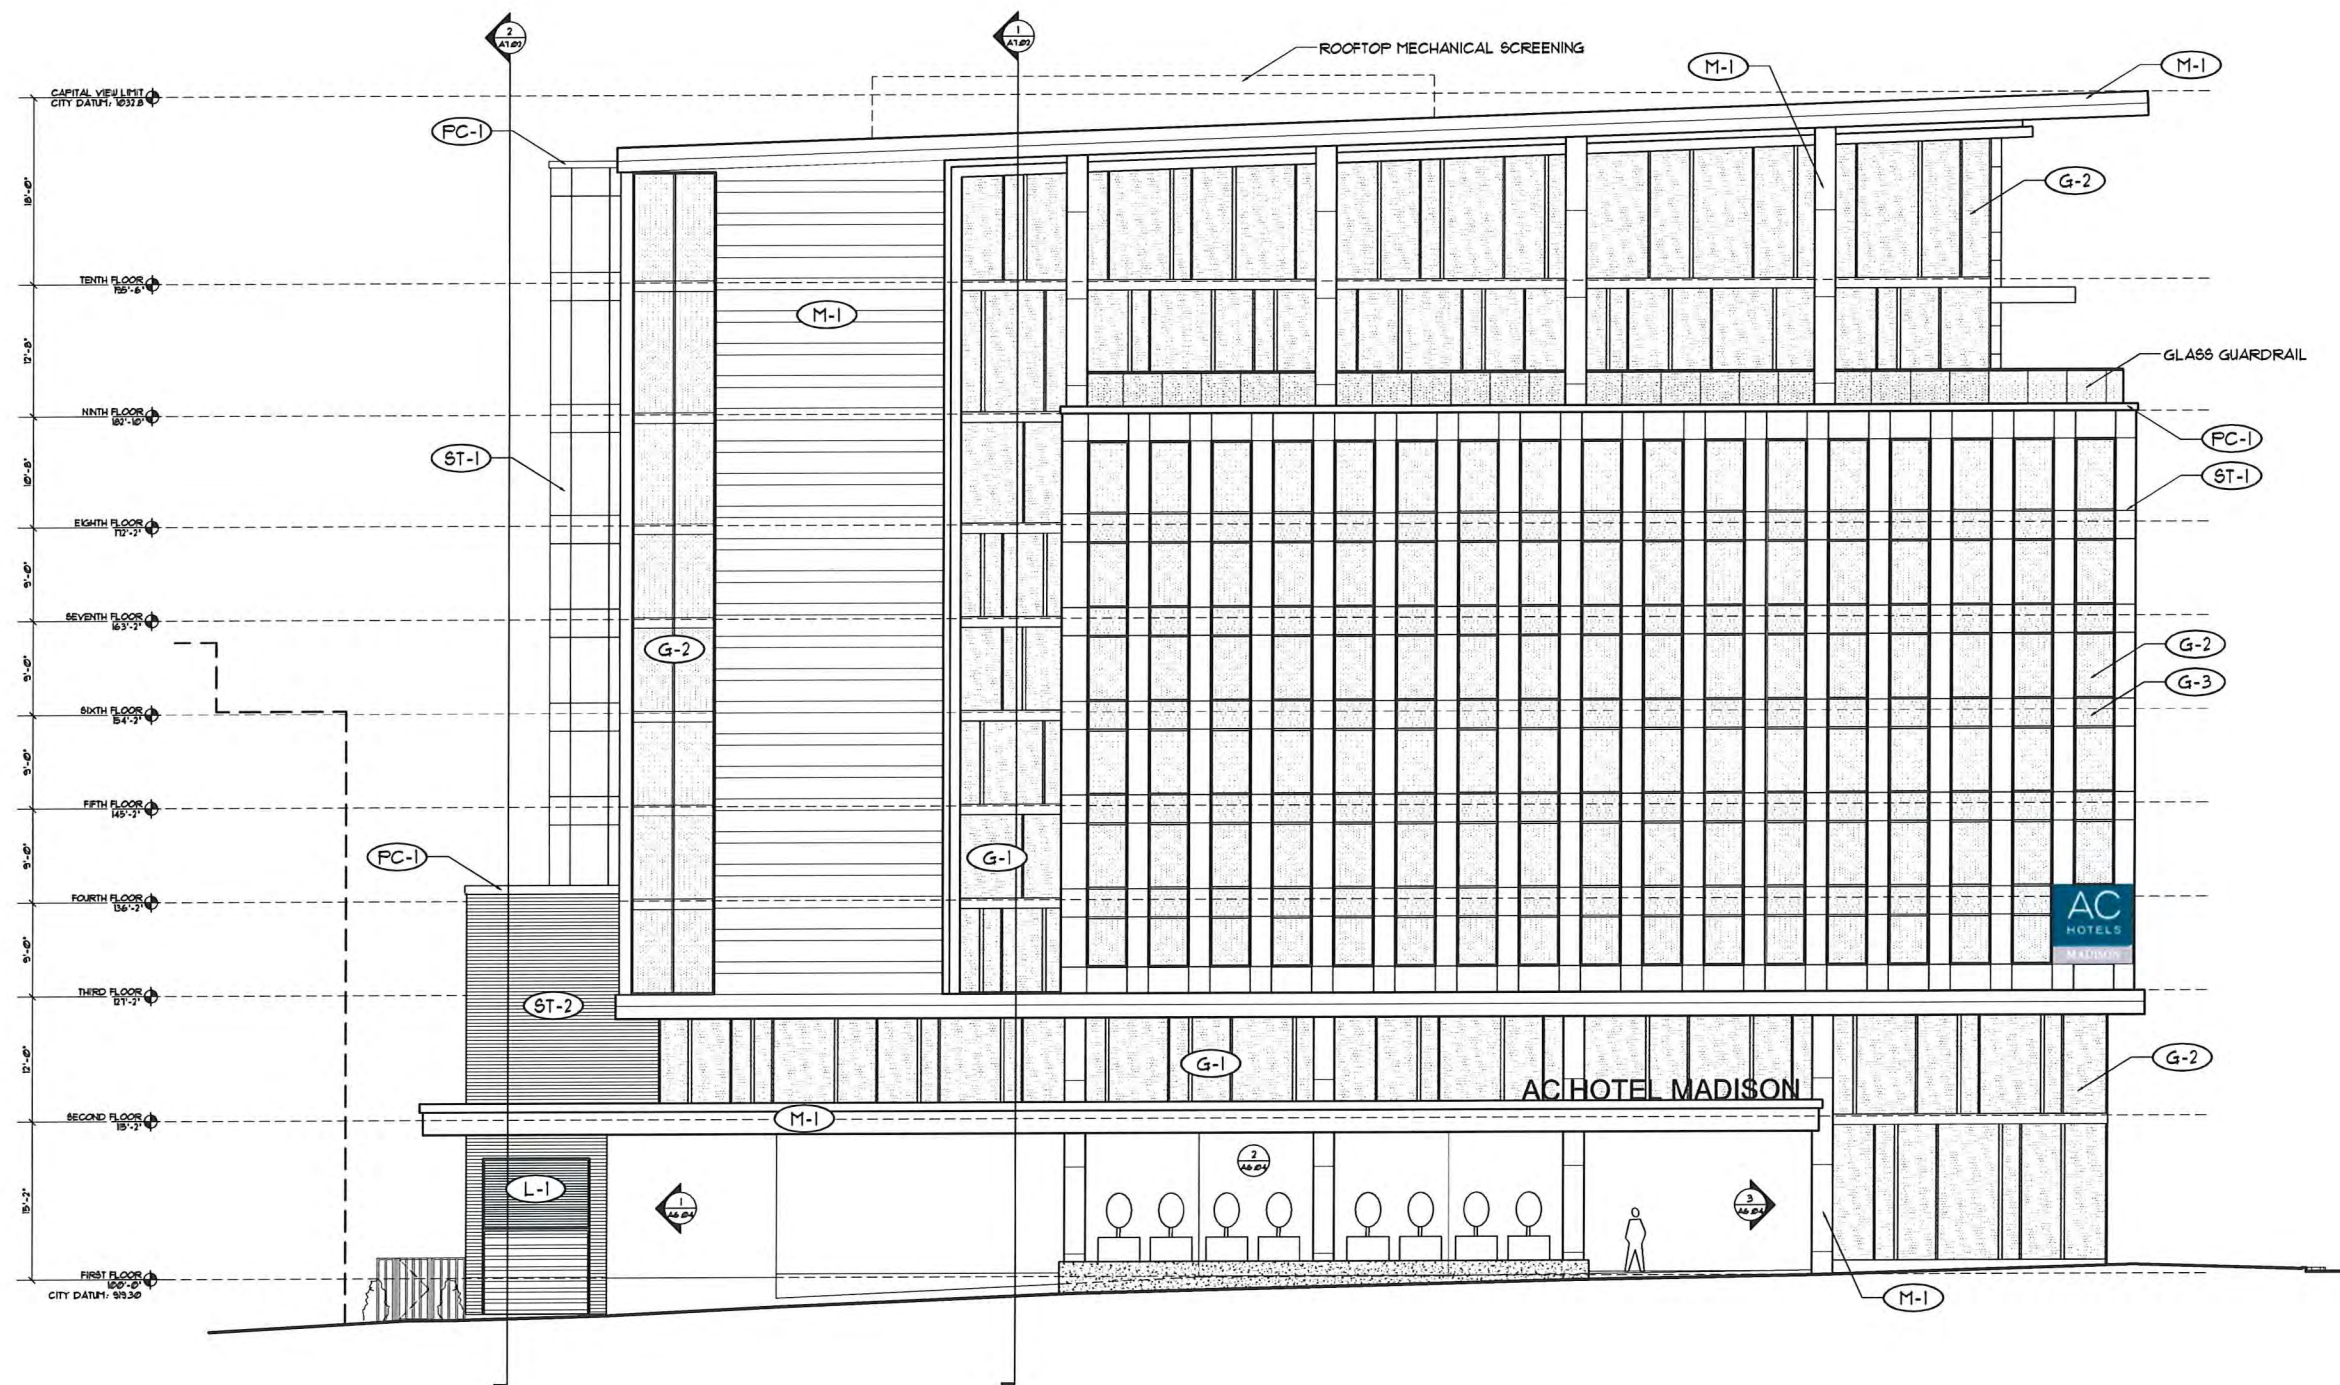

1 PLAN SOUTH ELEVATION
SCALE: 1/8" = 1'-0"

GRAPHIC	KEY	EXTERIOR FINISH DESCRIPTION	GRAPHIC	KEY	EXTERIOR FINISH DESCRIPTION	GRAPHIC	KEY	EXTERIOR FINISH DESCRIPTION
	ST-1	MASONRY FIELD FRGR: STONE PANELS SIZE: N.A. COLOR: MOCHA CREME LESTONE		M-1	PETAL PANEL, COPING, FASCIA, ETC. FRGR: DRI-DESIGN SIZE: VARIES SEE ELEVATIONS COLOR: MED. BRONZE		G-2	CURTAIN WALL FRGR: TBD FRAME: MED. BRONZE/CLEAR ANODIZED
	ST-2	MASONRY FIELD FRGR: ROCKCAST SIZE: 4" x 24" COLOR: SLATE - SMOOTH FACE		M-2	PETAL PANEL FRGR: DRI-DESIGN SIZE: VARIES SEE ELEVATIONS COLOR: CLEAR ANODIZED		G-3	SPANDREL GLASS FRGR: TBD FRAME: MED. BRONZE/CLEAR ANODIZED
	PC-1	PRECAST HEADERS FRGR: ROCKCAST SIZE: N.A. COLOR: SLATE		G-1	STOREFRONT FRGR: TBD FRAME: MED. BRONZE/CLEAR ANODIZED		L-1	LOUVER FRGR: TBD FRAME: DARK BRONZE

PROJECT: AC BY MARRIOTT - DOWNTOWN MADISON

202 E WASHINGTON AVE.
MADISON, WISCONSIN
OWNER: AC BY MARRIOTT - DOWNTOWN MADISON
202 E WASHINGTON AVE.
MADISON, WISCONSIN

2014 GARY BRINK & ASSOC.
Any duplication, reproduction, or use by any other party is prohibited unless prior written authorization is received from GARY BRINK & ASSOC or Martin International.

PROJECT: 201410
DRAWN BY: MJB
DATE:
SCALE: AS NOTED

EXTERIOR ELEVATIONS

A6.01



GARY BRINK & ASSOCIATES
ARCHITECTS
7780 ELMWOOD AVENUE
MIDDLETON, WI 53562
608-829-1750
608-829-3056 (FAX)

PROJECT: AC BY MARRIOTT - DOWNTOWN MADISON
202 E. WASHINGTON AVE.
MADISON, WISCONSIN


OWNER: 202 E. WASHINGTON LLC
C/O: NORTH CENTRAL GROUP
1600 ASPEN COMMONS, SUITE 200 - MIDDLETON, WISCONSIN

2014 GARY BRINK & ASSOC.
Any duplication, reproduction, or use by any other party is prohibited unless prior written authorization is received from GARY BRINK & ASSOC or Martin International.


PROJECT: 201410
DRAWN BY: MJB
DATE:
SCALE: AS NOTED

EXTERIOR ELEVATIONS

A6.02

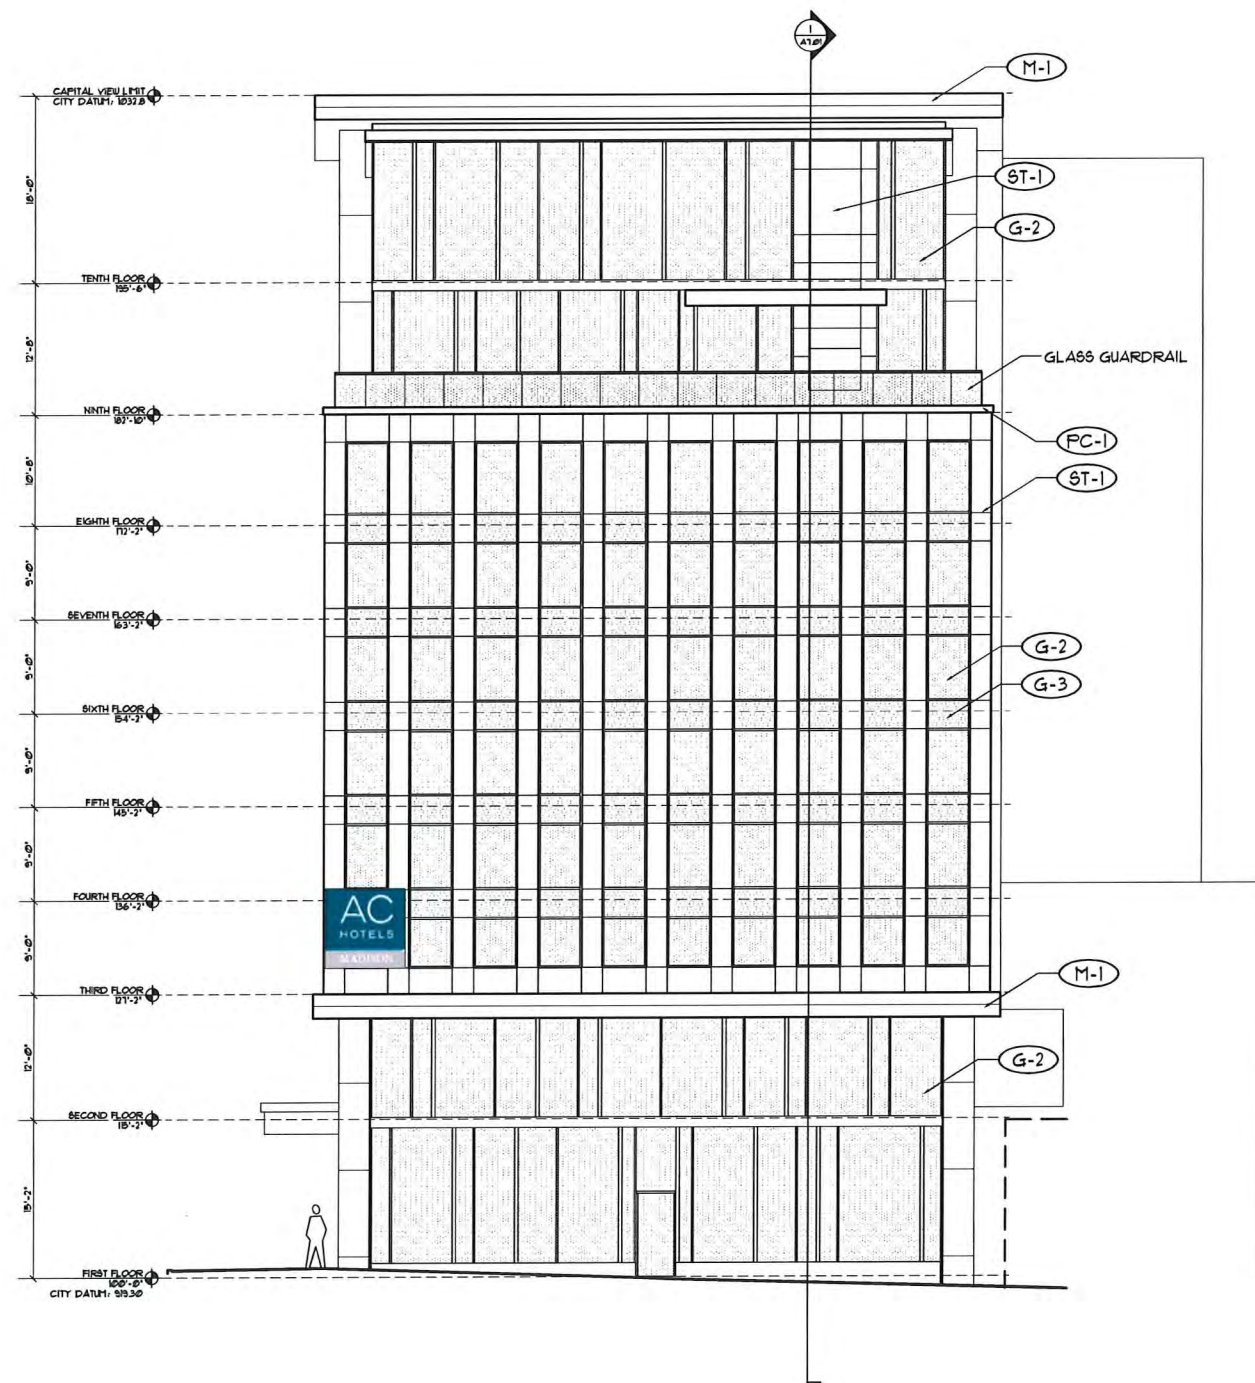

1 PLAN EAST ELEVATION
SCALE: 1/8" = 1'-0"

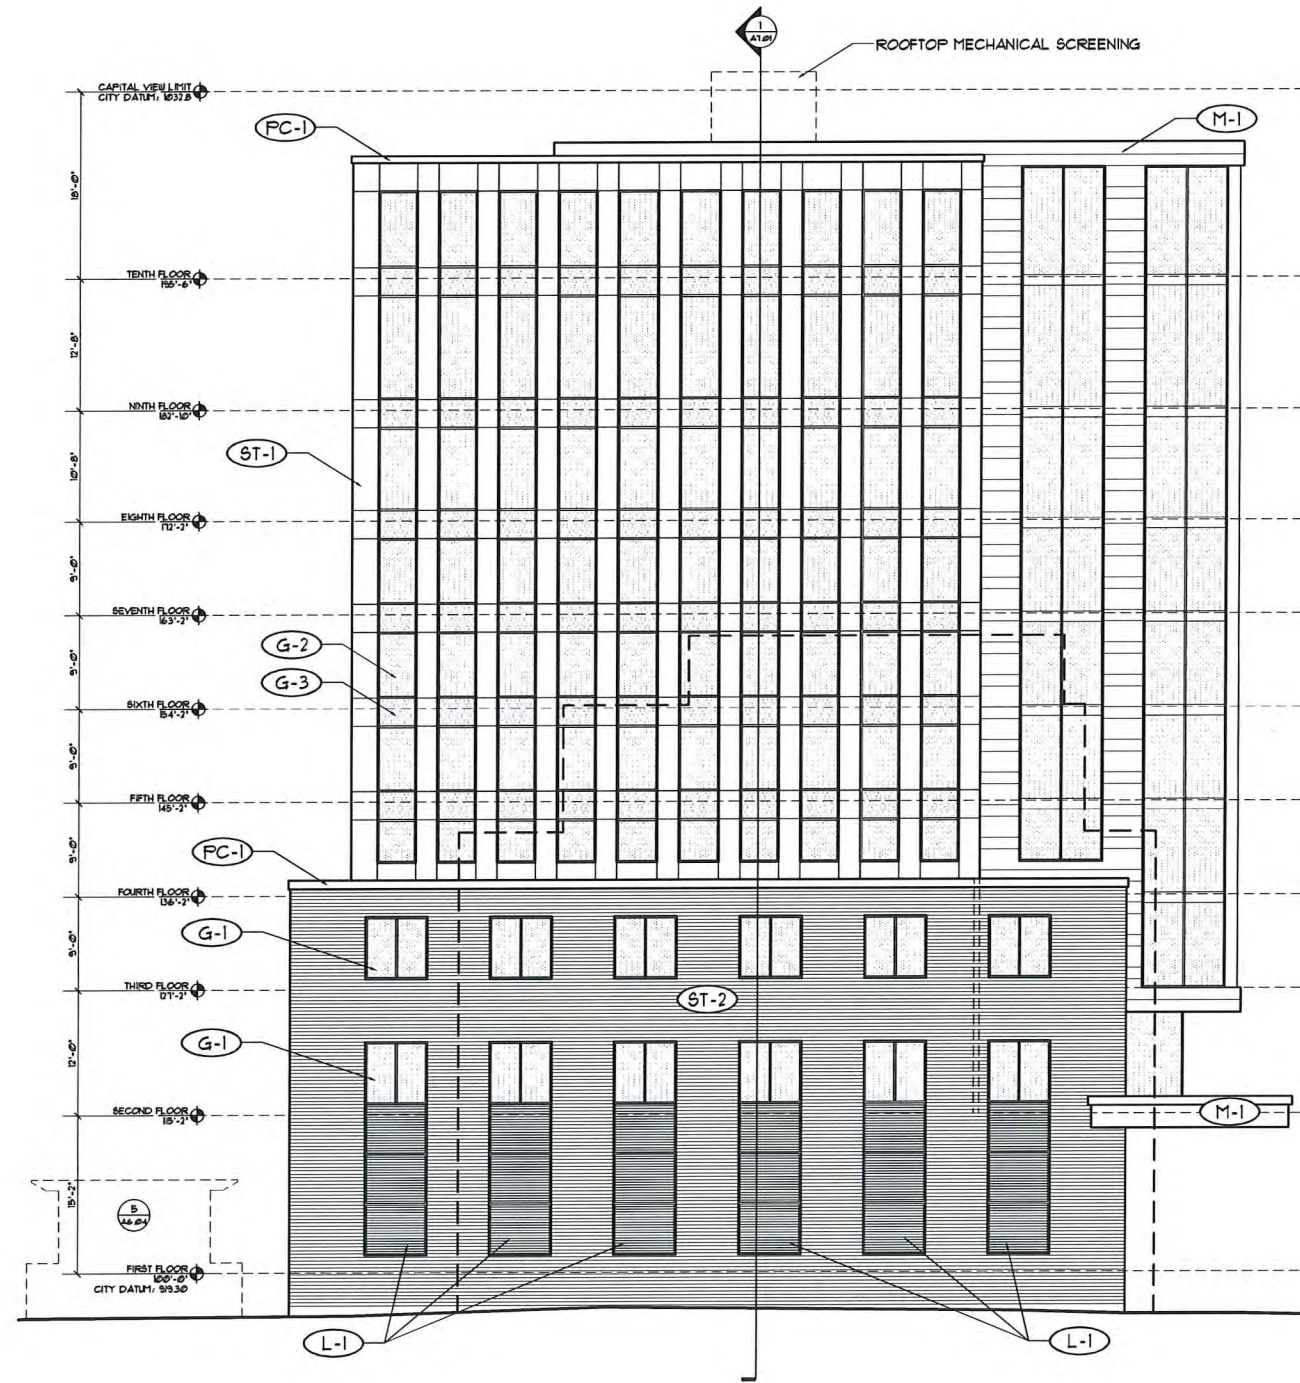


2 PLAN WEST ELEVATION
SCALE: 1/8" = 1'-0"

GRAPHIC	KEY	EXTERIOR FINISH DESCRIPTION	GRAPHIC	KEY	EXTERIOR FINISH DESCRIPTION	GRAPHIC	KEY	EXTERIOR FINISH DESCRIPTION
[Symbol]	ST-1	MASONRY FIELD FRGR: STONE PANELS SIZE: N.A. COLOR: MOCHA GREY LESTONE	[Symbol]	M-1	METAL PANEL, COPING, FASCIA, ETC. FRGR: DRI-DESIGN SIZE: VARIES SEE ELEVATIONS COLOR: MED. BRONZE	[Symbol]	G-2	CURTAIN WALL FRGR: TBD FRAME: MED. BRONZE/CLEAR ANODIZED
[Symbol]	ST-2	MASONRY FIELD FRGR: ROCKCAST SIZE: 4" x 24" COLOR: SLATE - SMOOTH FACE	[Symbol]	M-2	METAL PANEL FRGR: DRI-DESIGN SIZE: VARIES SEE ELEVATIONS COLOR: CLEAR ANODIZED	[Symbol]	G-3	SPANDREL GLASS FRGR: TBD FRAME: MED. BRONZE/CLEAR ANODIZED
[Symbol]	PC-1	PRECAST HEADERS FRGR: ROCKCAST SIZE: N.A. COLOR: SLATE	[Symbol]	G-1	STOREFRONT FRGR: TBD FRAME: MED. BRONZE/CLEAR ANODIZED	[Symbol]	L-1	LOUVER FRGR: TBD FRAME: DARK BRONZE



GARY BRINK & ASSOCIATES
ARCHITECTS
7780 ELMWOOD AVENUE
MIDDLETON, WI 53562
608-829-1750
608-829-3056 (FAX)

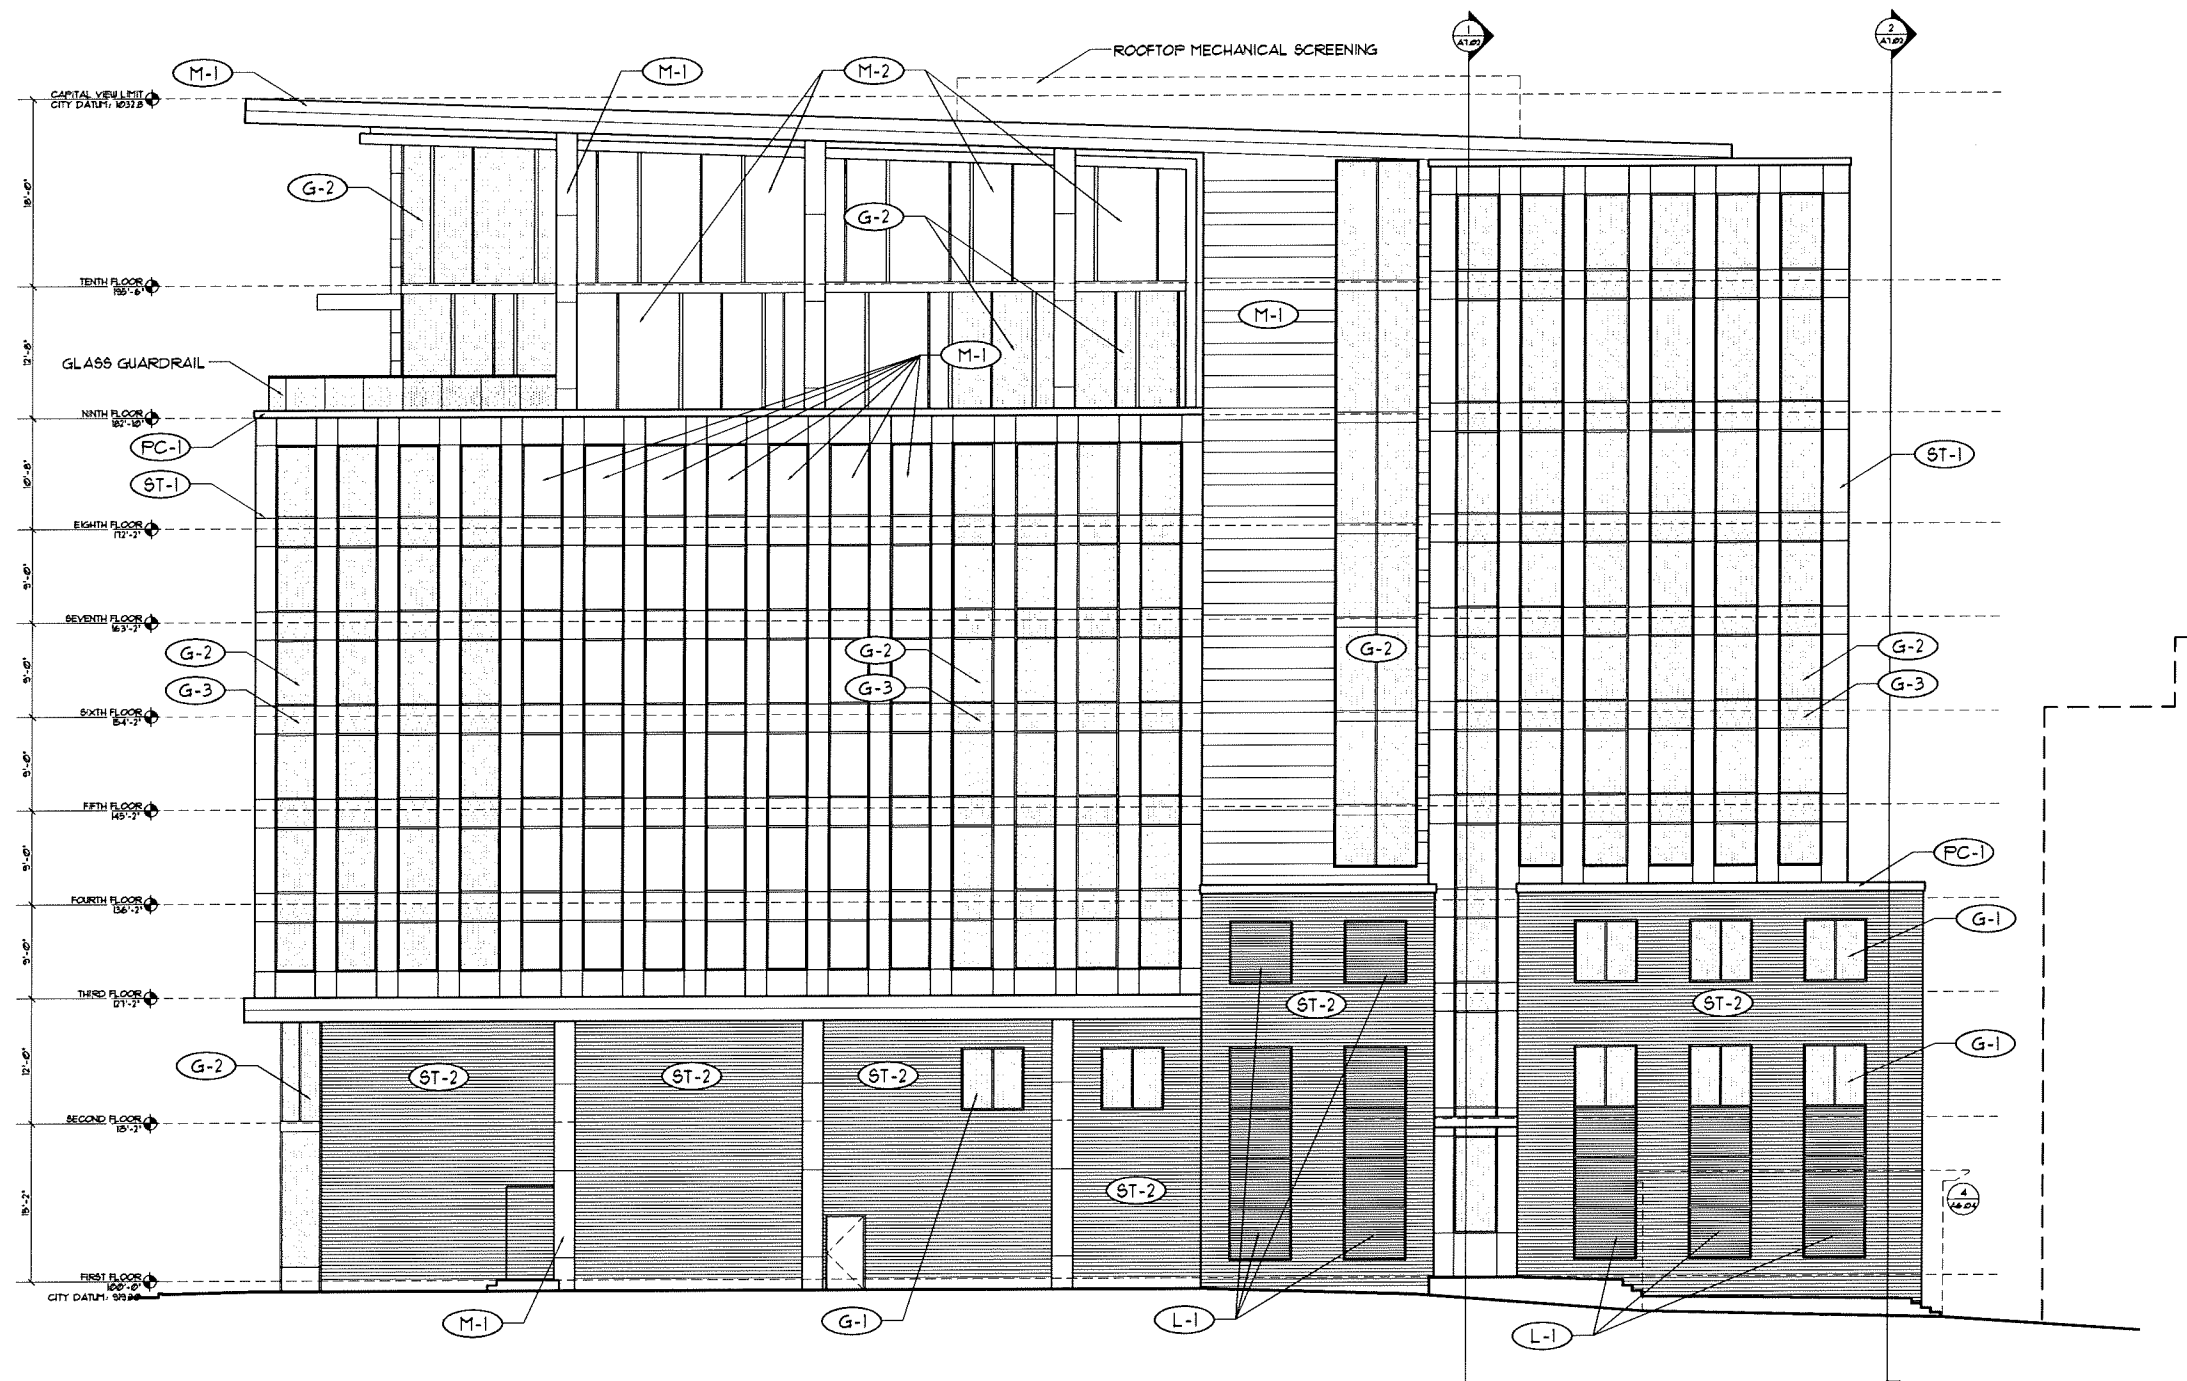

1 PLAN NORTH ELEVATION
SCALE: 1/8" = 1'-0"

PROJECT: AC BY MARRIOTT - DOWNTOWN MADISON
202 E. WASHINGTON AVE.
MADISON, WISCONSIN
OWNER: 202 E. WASHINGTON LLC
C/O: NORTH CENTRAL GROUP
1800 ASPEN COMMONS, SUITE 200 - MIDDLETON, WISCONSIN

2014 GARY BRINK & ASSOC.
Any duplication, reproduction, or use by any
other party is prohibited unless prior written
authorization is received from GARY BRINK &
ASSOC. or Martin International.

PROJECT: 201410
DRAWN BY: MJB
DATE:
SCALE: AS NOTED


GRAPHIC	KEY	EXTERIOR FINISH DESCRIPTION	GRAPHIC	KEY	EXTERIOR FINISH DESCRIPTION	GRAPHIC	KEY	EXTERIOR FINISH DESCRIPTION
	ST-1	MASONRY FIELD MFR: STONE PANELS SIZE: N.A. COLOR: MOCHA GREY LESTONE		M-1	METAL PANEL, COPINGS, FASCIA, ETC. MFR: DRI-DESIGN SIZE: VARIES SEE ELEVATIONS COLOR: MED. BRONZE		G-2	CURTAIN WALL MFR: TBD FRAME: MED. BRONZE/CLEAR ANODIZED
	ST-2	MASONRY FIELD MFR: ROOFCAST SIZE: 4" x 24" COLOR: SLATE - SMOOTH FACE		M-2	METAL PANEL MFR: DRI-DESIGN SIZE: VARIES SEE ELEVATIONS COLOR: CLEAR ANODIZED		G-3	SPANDREL GLASS MFR: TBD FRAME: MED. BRONZE/CLEAR ANODIZED
	FC-1	PRECAST HEADERS MFR: ROOFCAST SIZE: N.A. COLOR: SLATE		G-1	STOREFRONT MFR: TBD FRAME: MED. BRONZE/CLEAR ANODIZED		L-1	LOUVER MFR: TBD FRAME: DARK BRONZE

EXTERIOR
ELEVATIONS


A6.03




GARY BRINK & ASSOCIATES
ARCHITECTS
7780 ELMWOOD AVENUE
MIDDLETON, WI 53562
608-829-1750
608-829-3056 (FAX)

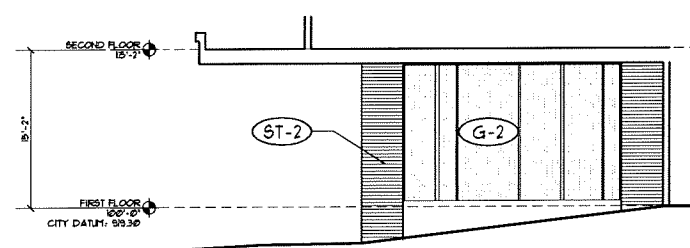


1 DROP-OFF WEST ELEVATION
SCALE: 1/8" = 1'-0"

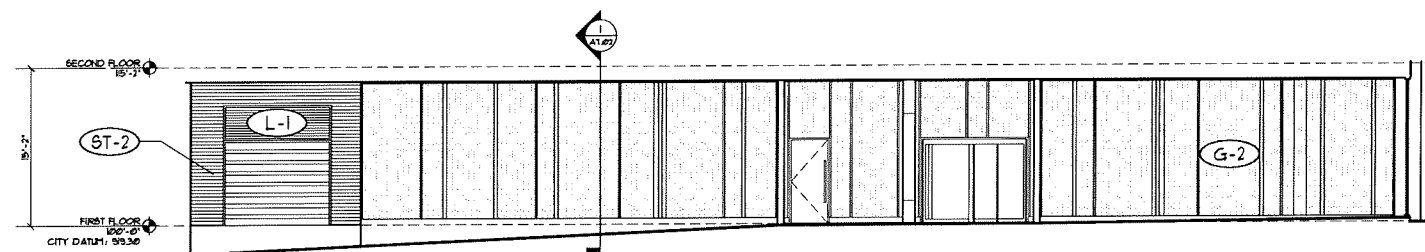


2 DROP-OFF SOUTH ELEVATION
SCALE: 1/8" = 1'-0"

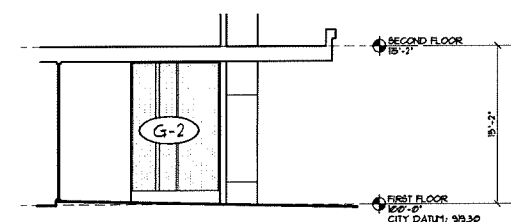

3 DROP-OFF EAST ELEVATION
SCALE: 1/8" = 1'-0"

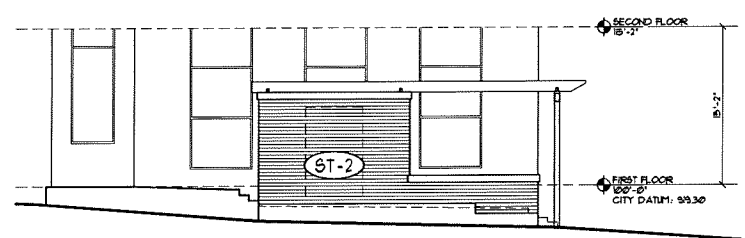

4 ENCLOSURE NORTH ELEVATION
SCALE: 1/8" = 1'-0"

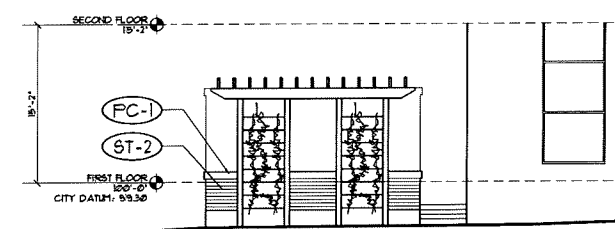

5 ENCLOSURE WEST ELEVATION
SCALE: 1/8" = 1'-0"

PROJECT:
AC BY MARRIOTT - DOWNTOWN MADISON
202 E. WASHINGTON AVE.
MADISON, WISCONSIN

OWNER:
202 E. WASHINGTON LLC
C/O: NORTH CENTRAL GROUP
1800 ASPEN COMMONS, SUITE 200 - MIDDLETON, WISCONSIN

2014 GARY BRINK & ASSOC.
Any duplication, reproduction, or use by any
other party is prohibited unless prior written
authorization is received from GARY BRINK &
ASSOC or Martin International.

PROJECT: 201410
DRAWN BY: KR
DATE:
SCALE: AS NOTED


GRAPHIC	KEY	EXTERIOR FINISH DESCRIPTION	GRAPHIC	KEY	EXTERIOR FINISH DESCRIPTION	GRAPHIC	KEY	EXTERIOR FINISH DESCRIPTION
	ST-1	MASONRY FIELD MFR: STONE PANELS SIZE: N.A. COLOR: HOCHA CREPE LIMESTONE		MT-1	METAL PANEL, COPINGS, FASCIAS, ETC. MFR: DRI-DESIGN SIZE: VARIES SEE ELEVATIONS COLOR: MED. BRONZE		G-2	CURTAIN WALL MFR: TBD FRAME: MED. BRONZE/CLEAR ANODIZED
	ST-2	MASONRY FIELD MFR: ROCKCAST SIZE: 4" x 24" COLOR: SLATE - SMOOTH FACE		MT-2	METAL PANEL MFR: DRI-DESIGN SIZE: VARIES SEE ELEVATIONS COLOR: CLEAR ANODIZED		G-3	SPANDREL GLASS MFR: TBD FRAME: MED. BRONZE/CLEAR ANODIZED
	PC-1	PRECAST HEADERS MFR: ROCKCAST SIZE: N.A. COLOR: SLATE		G-1	STOREFRONT MFR: TBD FRAME: MED. BRONZE/CLEAR ANODIZED		L-1	LOUVER MFR: TBD FRAME: DARK BRONZE

EXTERIOR
ELEVATIONS

A6.04



GARY BRINK & ASSOCIATES
ARCHITECTS
7780 ELMWOOD AVENUE
MIDDLETON, WI 53562
608-829-1750
608-829-3056 (FAX)

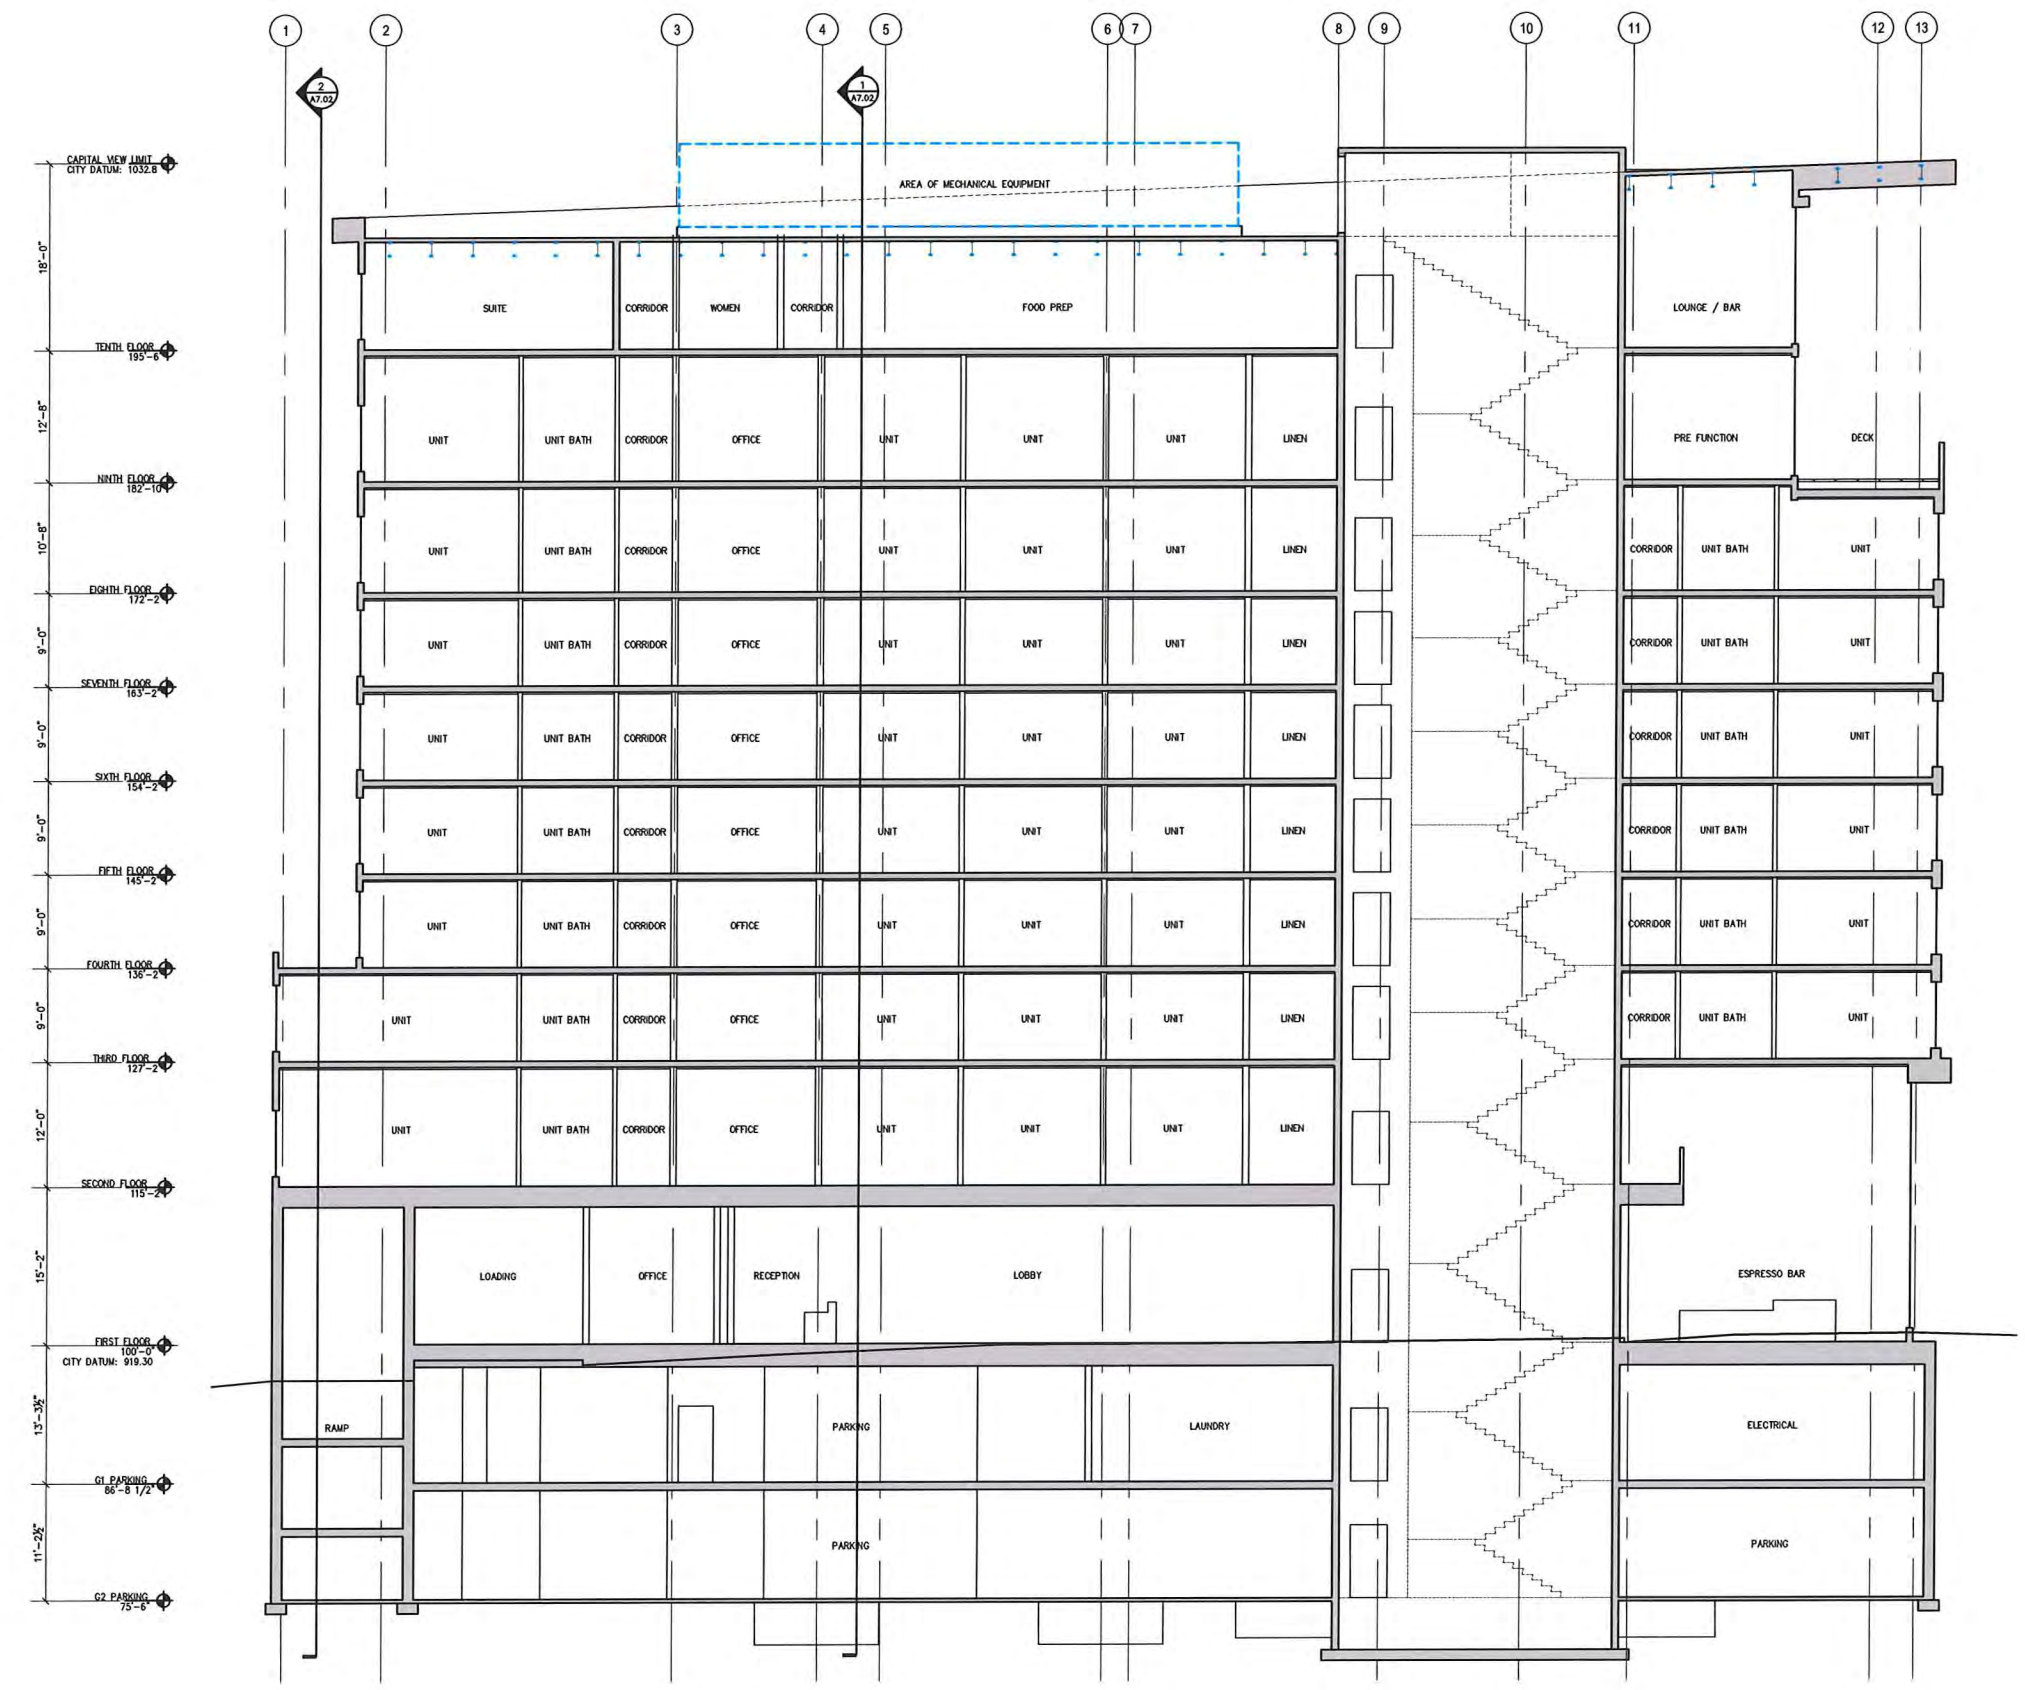

SECTION 1
SCALE: 1/8"=1'-0"

PROJECT: AC BY MARRIOTT - DOWNTOWN MADISON
202 E. WASHINGTON AVE.
MADISON, WISCONSIN
OWNER: 202 E. WASHINGTON LLC
C/O: NORTH CENTRAL GROUP
1600 ASPEN COMMONS, SUITE 200 - MIDDLETON, WISCONSIN

2014 GARY BRINK & ASSOC.
Any duplication, reproduction, or use by any other party is prohibited without prior written authorization as received from GARY BRINK & ASSOC or Marlett International.
PROJECT: 201410
DRAWN BY: AR
DATE:
SCALE: AS NOTED
PLAN MEETING 12.08.2014

BUILDING SECTIONS


A7.01



GARY BRINK & ASSOCIATES
ARCHITECTS
7780 ELMWOOD AVENUE
MIDDLETON, WI 53562
608-839-1750
608-829-3056 (FAX)



SECTION 1
SCALE: 1/8"=1'-0"

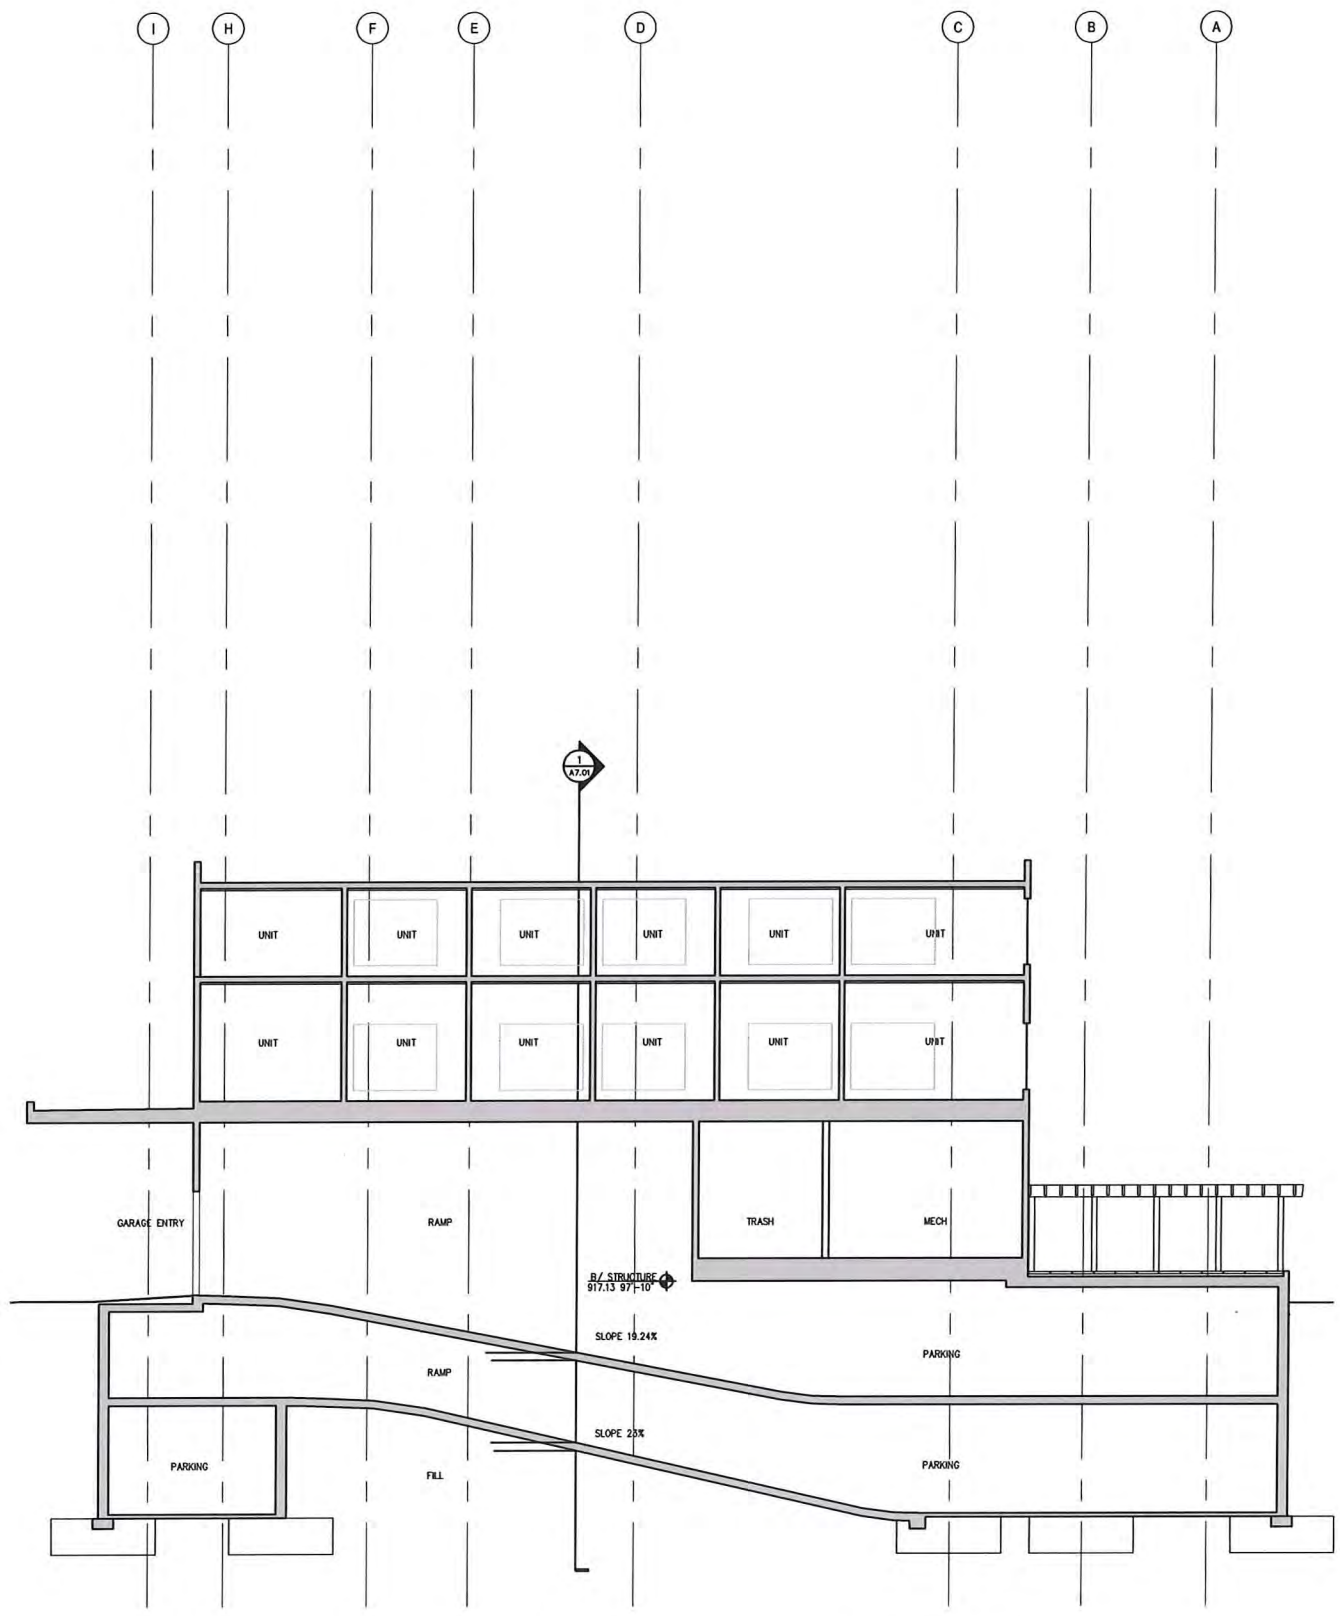

SECTION 2
SCALE: 1/8"=1'-0"

PROJECT: **AC BY MARRIOTT - DOWNTOWN MADISON**

202 E. WASHINGTON AVE.
MADISON, WISCONSIN
OWNER: **202 E. WASHINGTON LLC**
C/O: NORTH CENTRAL GROUP
1600 ASPEN COMMONS, SUITE 200 - MIDDLETON, WISCONSIN

2014 GARY BRINK & ASSOC.
Any duplication, reproduction, or use by any other party is prohibited unless prior written authorization is received from GARY BRINK & ASSOC or Marsh International.
PROJECT: 201410
DRAWN BY: AR
DATE:
SCALE: AS NOTED
PLAN MEETING 12.08.2014

BUILDING
SECTIONS

A7.02



GARY BRINK & ASSOCIATES
ARCHITECTS
7780 ELMWOOD AVENUE
MIDDLETON, WI 53562
608-829-1750
608-829-3056 (FAX)



PROJECT: **AC BY MARRIOTT - DOWNTOWN MADISON**
202 E. WASHINGTON AVE.
MADISON, WISCONSIN

OWNER: **202 E. WASHINGTON LLC**
C/O NORTH CENTRAL GROUP
1800 ASPEN COMMONS, SUITE 200 - MIDDLETON, WISCONSIN

© 2014 GARY BRINK & ASSOC.
Any duplication, reproduction, or use by any
other party is prohibited unless prior written
authorization is received from GARY BRINK &
ASSOC or Mantec International.

PROJECT: 201410
DRAWN BY:
DATE:
SCALE: AS NOTED

MASSING
MODEL
RENDERING
R1.01



GARY BRINK & ASSOCIATES
ARCHITECTS
7780 ELMWOOD AVENUE
MIDDLETON, WI 53562
608-829-1750
608-829-3056 (FAX)



PROJECT: AC BY MARRIOTT - DOWNTOWN MADISON
202 E. WASHINGTON AVE.
MADISON, WISCONSIN

OWNER: 202 E. WASHINGTON LLC
CO: NORTH CENTRAL GROUP
1600 ASPEN COMMONS, SUITE 200 - MIDDLETON, WISCONSIN

2014 GARY BRINK & ASSOC.
Any duplication, reproduction, or use by any
other party is prohibited unless prior written
authorization is received from GARY BRINK &
ASSOC or Marmol International.

PROJECT: 201410
DRAWN BY:
DATE:
SCALE: AS NOTED

MASSING
MODEL
RENDERING
R1.02



GARY BRINK & ASSOCIATES
ARCHITECTS
7780 ELMWOOD AVENUE
MIDDLETON, WI 53562
608-829-1750
608-829-3056 (FAX)



PROJECT: AC BY MARRIOTT - DOWNTOWN MADISON
202 E. WASHINGTON AVE.
MADISON, WISCONSIN

OWNER: 202 E. WASHINGTON LLC
C/O: NORTH CENTRAL GROUP
160 ASPEN COMMONS, SUITE 200 - MIDDLETON, WISCONSIN

© 2014 GARY BRINK & ASSOC.
Any duplication, reproduction, or use by any
other party is prohibited unless prior written
authorization is received from GARY BRINK &
ASSOC or Marios International.

PROJECT: 201410
DRAWN BY:
DATE:
SCALE: AS NOTED

MASSING
MODEL
RENDERING

R1.03



GARY BRINK & ASSOCIATES
ARCHITECTS
7780 ELMWOOD AVENUE
MIDDLETON, WI 53562
608-829-1750
608-829-3056 (FAX)



PROJECT: **AC BY MARRIOTT - DOWNTOWN MADISON**
202 E. WASHINGTON AVE.
MADISON, WISCONSIN

OWNER: **202 E. WASHINGTON LLC**
C/O: NORTH CENTRAL GROUP
1600 ASPEN COMMONS, SUITE 200 - MIDDLETON, WISCONSIN

© 2014 GARY BRINK & ASSOC.
Any duplication, reproduction, or use by any
other party is prohibited unless prior written
authorization is received from GARY BRINK &
ASSOC or Marmol International

PROJECT: 201410
DRAWN BY:
DATE:
SCALE: AS NOTED

MASSING
MODEL
RENDERING
R1.04



GARY BRINK & ASSOCIATES
ARCHITECTS
7780 ELMWOOD AVENUE
MIDDLETON, WI 53562
608-829-1750
608-829-3056 (FAX)



PROJECT: AC BY MARRIOTT - DOWNTOWN MADISON
202 E. WASHINGTON AVE.
MADISON, WISCONSIN

OWNER: 202 E. WASHINGTON LLC
C/O: NORTH CENTRAL GROUP
1600 ASPEN COMMONS, SUITE 200 - MIDDLETON, WISCONSIN

© 2014 GARY BRINK & ASSOC.
Any duplication, reproduction or use by any
other party is prohibited unless prior written
authorization is received from GARY BRINK &
ASSOC or Marriott International.


PROJECT: 201410
DRAWN BY:
DATE:
SCALE: AS NOTED

MASSING
MODEL
RENDERING
R1.05





GARY BRINK & ASSOCIATES
ARCHITECTS
7780 ELMWOOD AVENUE
MIDDLETON, WI 53562
608-829-1750
608-829-3056 (FAX)

1B.1 Canopy Letters - Suggested Size

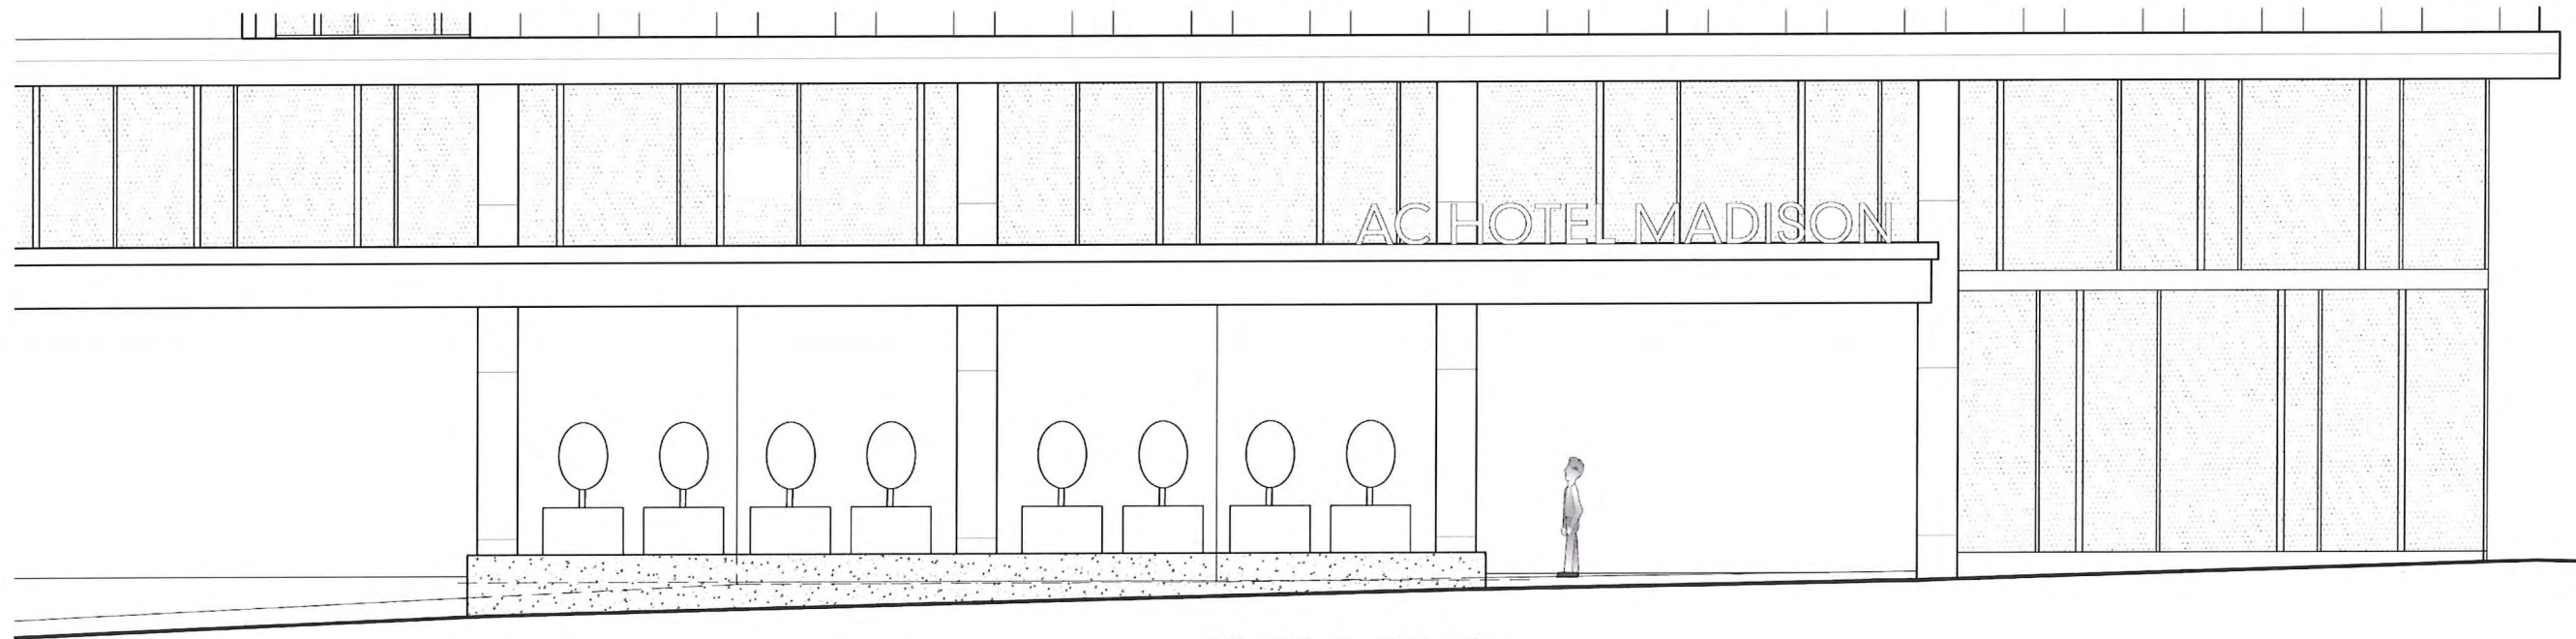

1/8" = 1'.0" - South Elevation

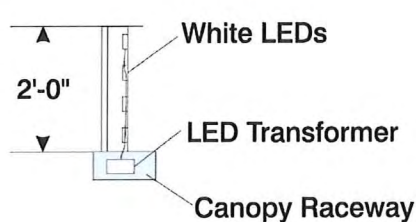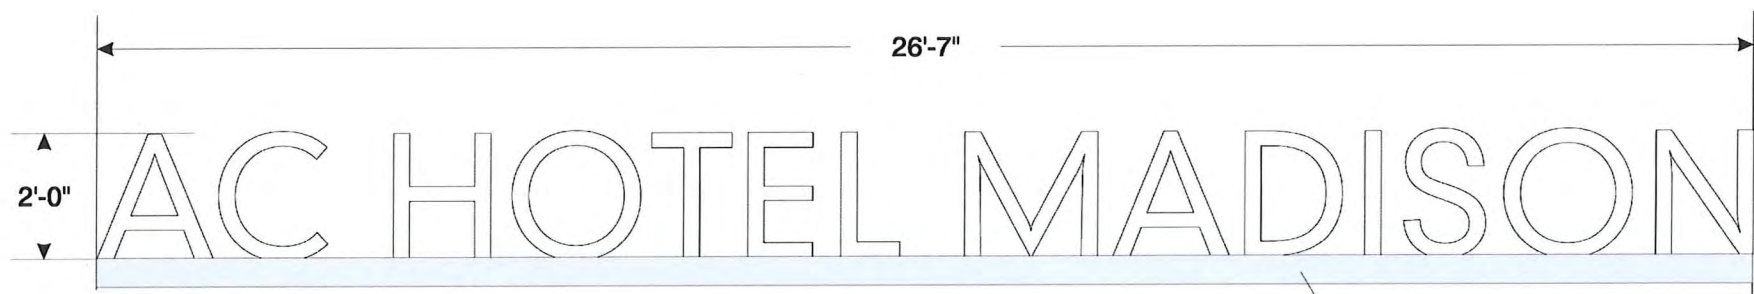

3/8" = 1'.0"

Integrated Canopy Raceway

PROJECT: AC BY MARRIOTT - DOWNTOWN MADISON
202 E. WASHINGTON AVE.
MADISON, WISCONSIN

OWNER: 202 E. WASHINGTON LLC
C/O: NORTH CENTRAL GROUP
1600 ASPEN COMMONS, SUITE 200 - MIDDLETON, WISCONSIN

2014 GARY BRINK & ASSOC.
Any duplication, reproduction, or use by any other party is prohibited unless prior written authorization is received from GARY BRINK & ASSOC or Marrett International

PROJECT: 201410
DRAWN BY:
DATE:
SCALE: AS NOTED

Print to Scale on 11" x 17" Paper

White Acrylic Faces Sides & Trim - TBD

Wind Load Compliance Statement:
Withstand up to 75 MPH Winds

Illumination Compliance Statement:
Internal White LEDs
Meets Maximum Guidelines of City of Madison

Construction:
Fabricated Aluminum Channel Letters w/White Acrylic Faces Mounted to Bottom Raceway Integrated into Building Canopy

Ryan Signs, Inc.
3007 Perry Street • Madison, WI 53713 • Tel: (608) 271-7979 • Fax: (608) 271-7853

DATE: 8/12/14
REVISED: 2/17/14
DRAWN BY: KW

APPROVED: [Signature]
Copyright 2014 by Ryan Signs, Inc.

GARY BRINK & ASSOCIATES-AC HOTELS


These plans are the exclusive property of Ryan Signs, Inc. and are the result of the original design work of its employees. They are submitted to you or your company for the sole purpose of your consideration of whether to purchase from Ryan Signs, Inc., Madison, Wisconsin a sign designed and manufactured according to these plans. Distribution or exhibition of these plans to anyone other than employees of your company or one of these plans to construct a sign similar to the one embodied herein is expressly prohibited. In the event that such use, distribution or exhibition occurs, the undersigned expressly agrees to pay to Ryan Signs, Inc. the sum of 25% of our purchase price as applied to you. This agreement of payment is acknowledged to be compensation for the time, effort and talent devoted to the preparation of the plans.

DRAWING NUMBER: 5740A



GARY BRINK & ASSOCIATES
ARCHITECTS
7780 ELMWOOD AVENUE
MIDDLETON, WI 53562
608-829-1750
608-829-3056 (FAX)


2C.3 Integrated Cabinet Sign

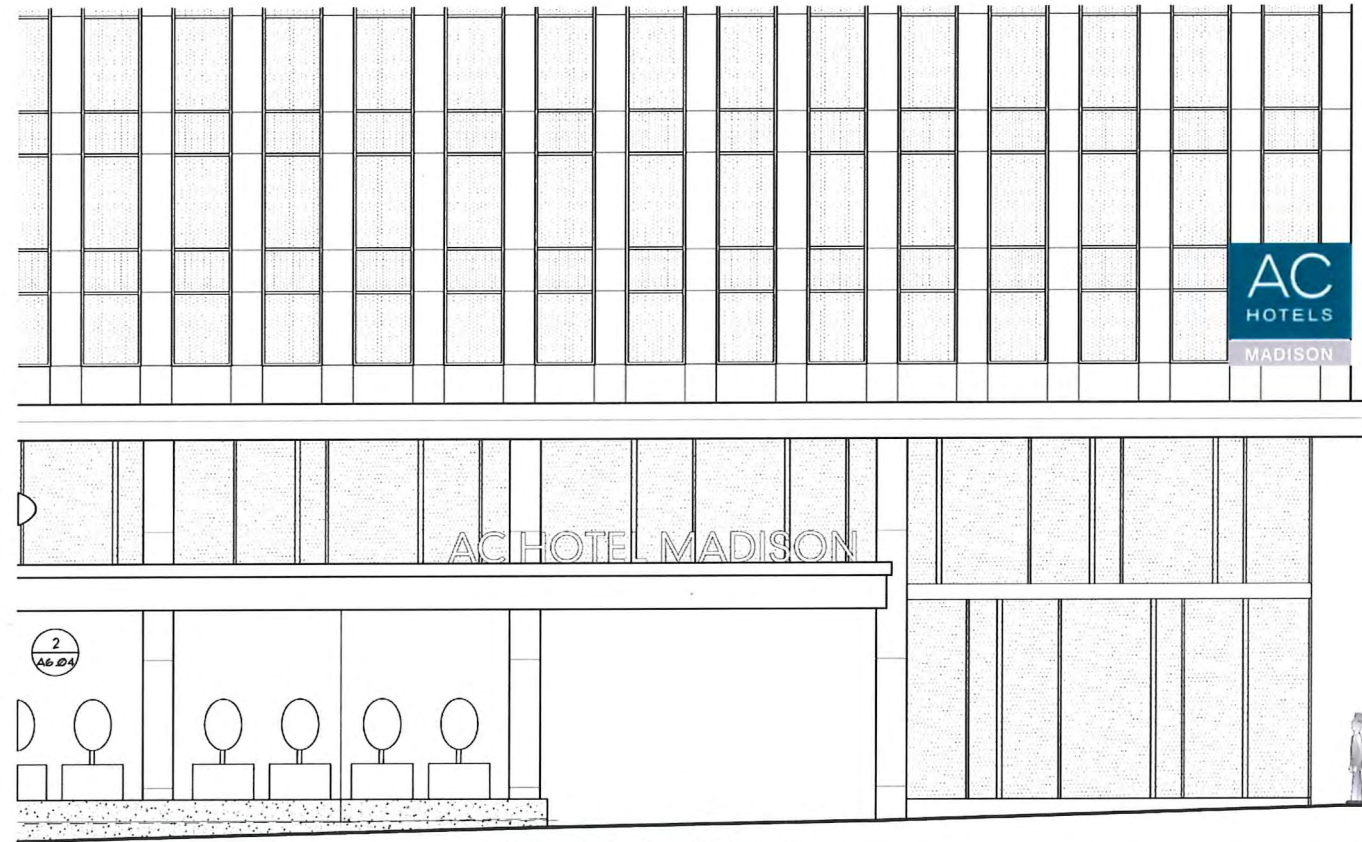

3/32" = 1'.0" - South Elevation



3/32" = 1'.0" - East Elevation

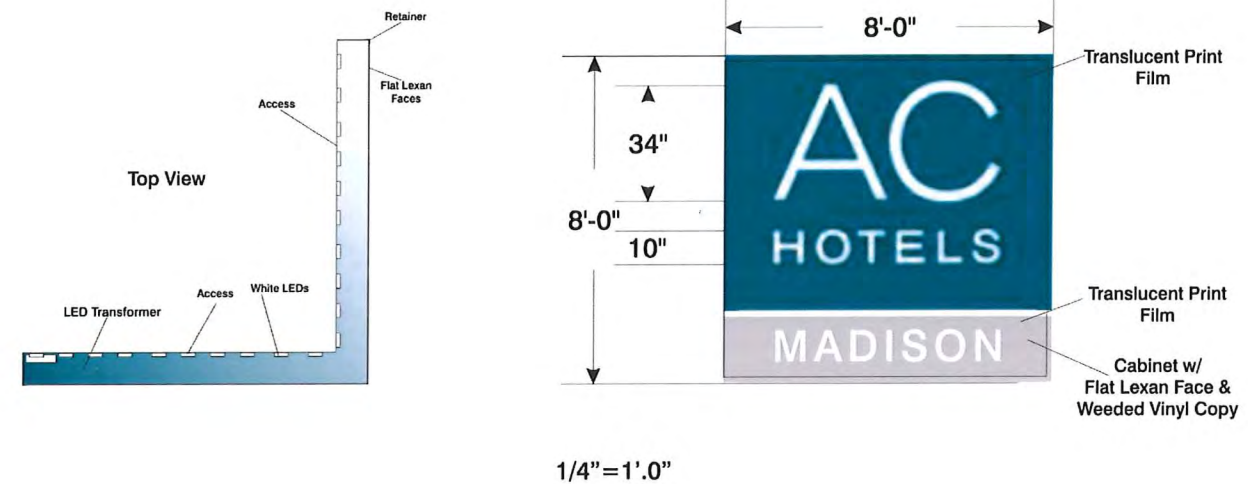

PROJECT: AC BY MARRIOTT - DOWNTOWN MADISON
202 E. WASHINGTON AVE.
MADISON, WISCONSIN

OWNER: 202 E. WASHINGTON LLC
C/O: NORTH CENTRAL GROUP
1600 ASPEN COMMONS, SUITE 200 - MIDDLETON, WISCONSIN

2014 GARY BRINK & ASSOC.
Any replication, reproduction, or use by any other party is prohibited unless prior written authorization is received from GARY BRINK & ASSOC or Marriott International.

PROJECT: 201410
DRAWN BY:
DATE:
SCALE: AS NOTED

White Acrylic Faces Sides & Trim - TBD

Wind Load Compliance Statement:
Withstand up to 75 MPH Winds

Illumination Compliance Statement:
Internal White LEDs Meets Maximum Guidelines of City of Madison

Construction:
Fabricated Aluminum Cabinet w/ Lexan Faces Covered w/ Translucent Vinyl & Faces Mounted Channel Letters All Mounted Between Corner Mullions

Print to Scale on 11" x 17" Paper

SCALE: VARIES
DATE: 8/12/14
REVISED: 12/17/13
DRAWN BY: Ryan Signs, Inc.
APPROVED: Ryan Signs, Inc.
DATE: 12/17/13

Ryan Signs, Inc.
3007 Perry Street • Madison, WI 53713 • Tel: (608) 271-7979 • Fax: (608) 271-7853
GARY BRINK & ASSOCIATES-AC HOTELS


These plans are the exclusive property of Ryan Signs, Inc. and are the result of the original design work of its employees. They are submitted to you as your property for the sole purpose of your completion of orders to purchase from Ryan Signs, Inc. No other use, reproduction, or distribution is permitted without the written consent of Ryan Signs, Inc. Any use of these plans for any other purpose is strictly prohibited. The undersigned hereby certifies that the undersigned is the author of the design and that the undersigned is the owner of the design. 

5740F




GARY BRINK & ASSOCIATES
ARCHITECTS
7780 ELMWOOD AVENUE
MIDDLETON, WI 53562
608-829-1750
608-829-3056 (FAX)


SHADOWS CAST BY THE AC-MADISON HOTEL ON THE LAMP HOUSE ROOF
9:55 am until 11:30 am
95 minutes of shadows on the Lamp House roof

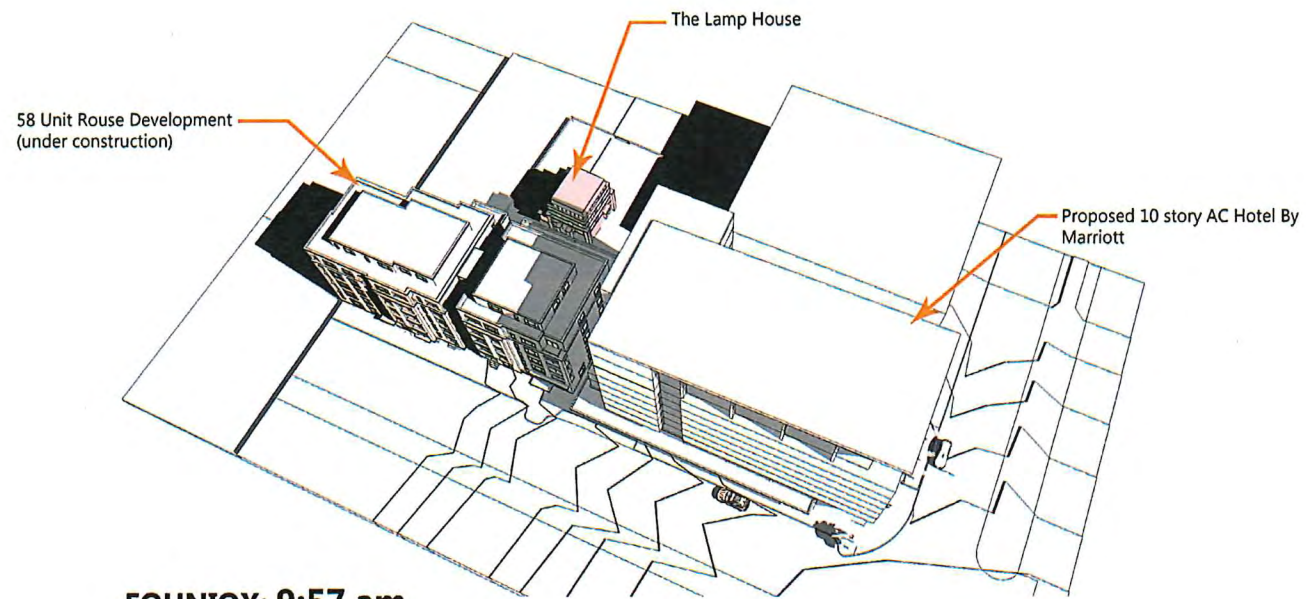


EQUINOX: 9:57 am
5% of the roof covered in shadow

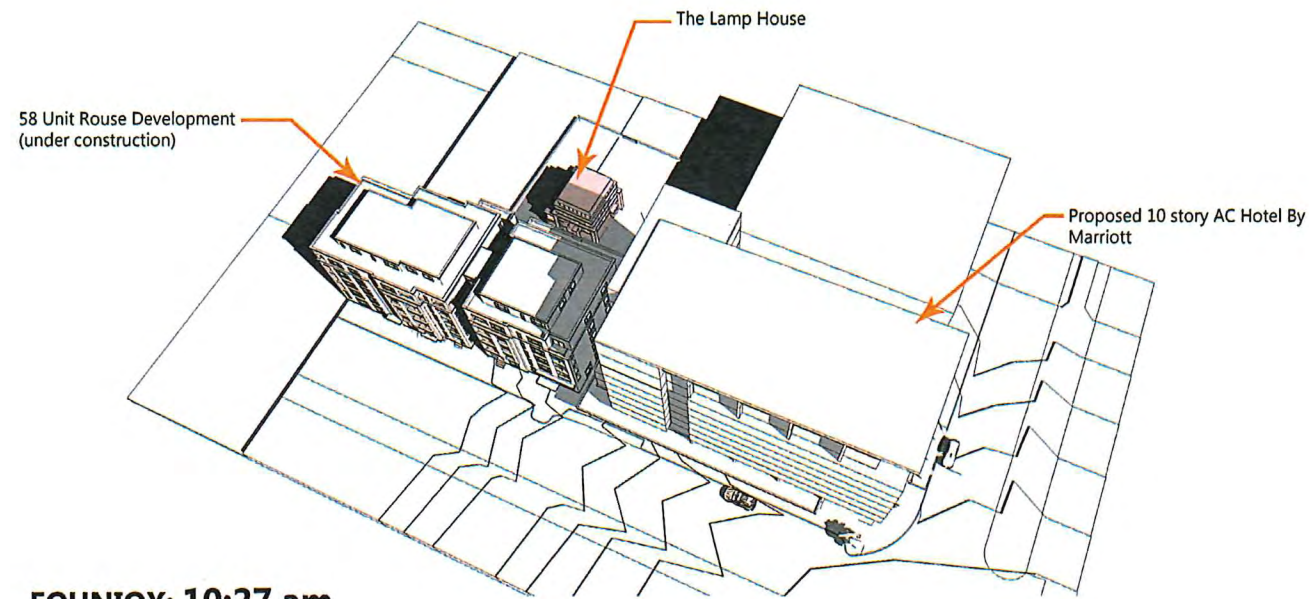

EQUINOX: 10:27 am
50% of the roof covered in shadow

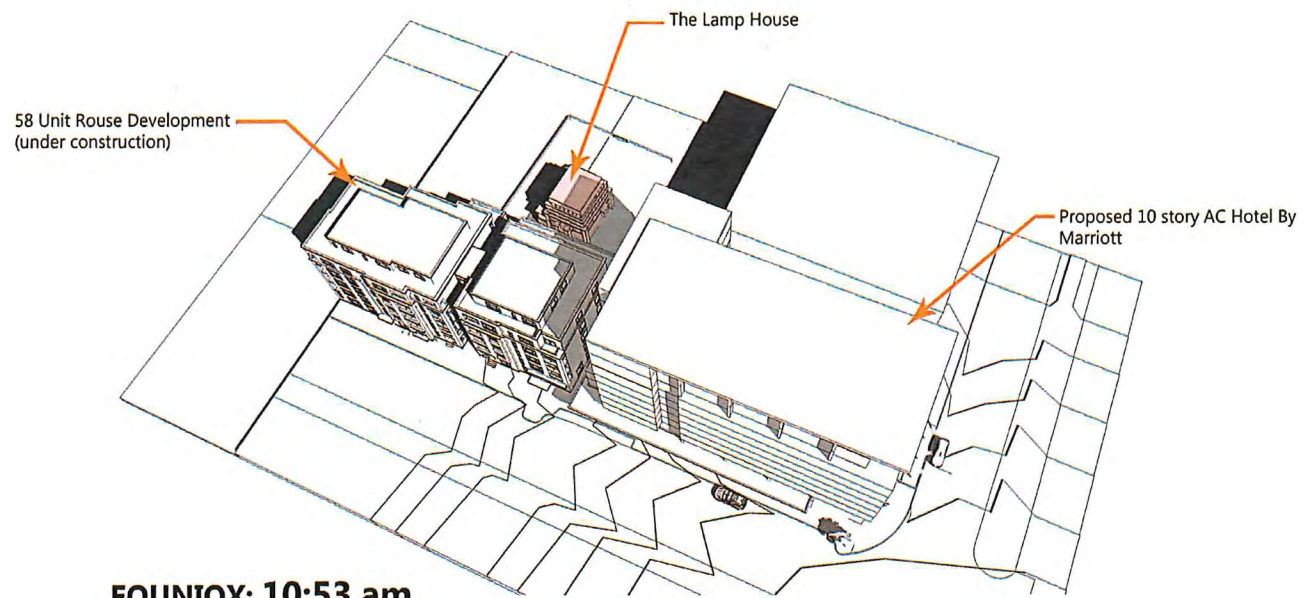

EQUINOX: 10:53 am
50% of the roof covered in shadow

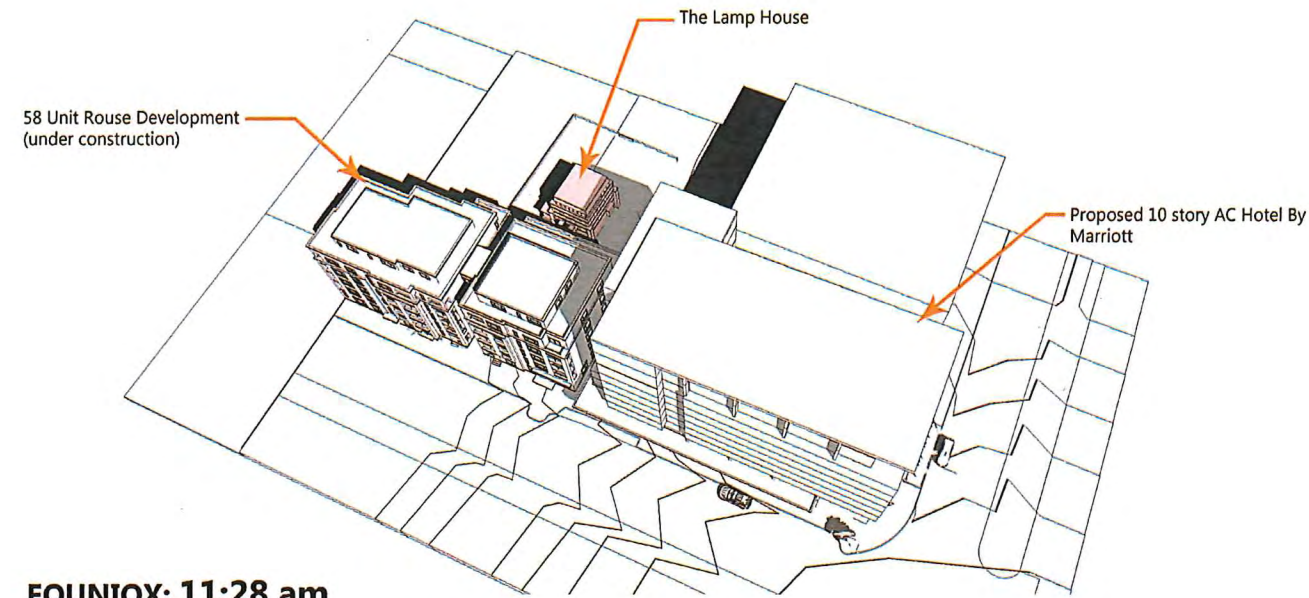

EQUINOX: 11:28 am
5% of the roof covered in shadow

PROJECT: **AC BY MARRIOTT - DOWNTOWN MADISON**
202 E. WASHINGTON AVE.
MADISON, WISCONSIN

OWNER: **202 E. WASHINGTON LLC**
C/O NORTH CENTRAL GROUP
1600 ASPEN COMMONS, SUITE 200 - MIDDLETON, WISCONSIN

© 2014 GARY BRINK & ASSOC.
Any duplication, reproduction, or use by any other party is prohibited without prior written authorization as received from GARY BRINK & ASSOC or Marriott International.

PROJECT: 201410
DRAWN BY: MJB
DATE:
SCALE: AS NOTED

SHADOW
STUDY



GARY BRINK & ASSOCIATES
ARCHITECTS
7780 ELMWOOD AVENUE
MIDDLETON, WI 53562
608-829-1750
608-829-3056 (FAX)



PROJECT:
AC BY MARRIOTT - DOWNTOWN MADISON
202 E. WASHINGTON AVE.
MADISON, WISCONSIN
OWNER:
202 E. WASHINGTON LLC
C/O: NORTH CENTRAL GROUP
1600 ASPEN COMMONS, SUITE 200 - MIDDLETON, WISCONSIN

©2014 GARY BRINK & ASSOC.
Any duplication, reproduction, or use by any other party is prohibited unless prior written authorization is received from GARY BRINK & ASSOC or Marriott International.

PROJECT: 201410
DRAWN BY: MJB
DATE:
SCALE: AS NOTED

FULLY
DEVELOPED
SITE CONTEXT
EX.04