

1  
 C100 EXISTING BUILDING SITE LAYOUT  
 SCALE: 1/8" = 1'-0"

**Riley's Wines of the World Addition**  
 402 W. Gorham Street  
 Madison, WI 53703

Project #: 23008.00

**Design Development**

Issued for:


No.	Description	Date
1	Final Plan Concept	06-09-2023

Drawn by: CaS4 Architecture  
 Checked by: CaS4 Architecture

**EXISTING BUILDING  
 SITE LAYOUT**

**C100**

NOT FOR CONSTRUCTION

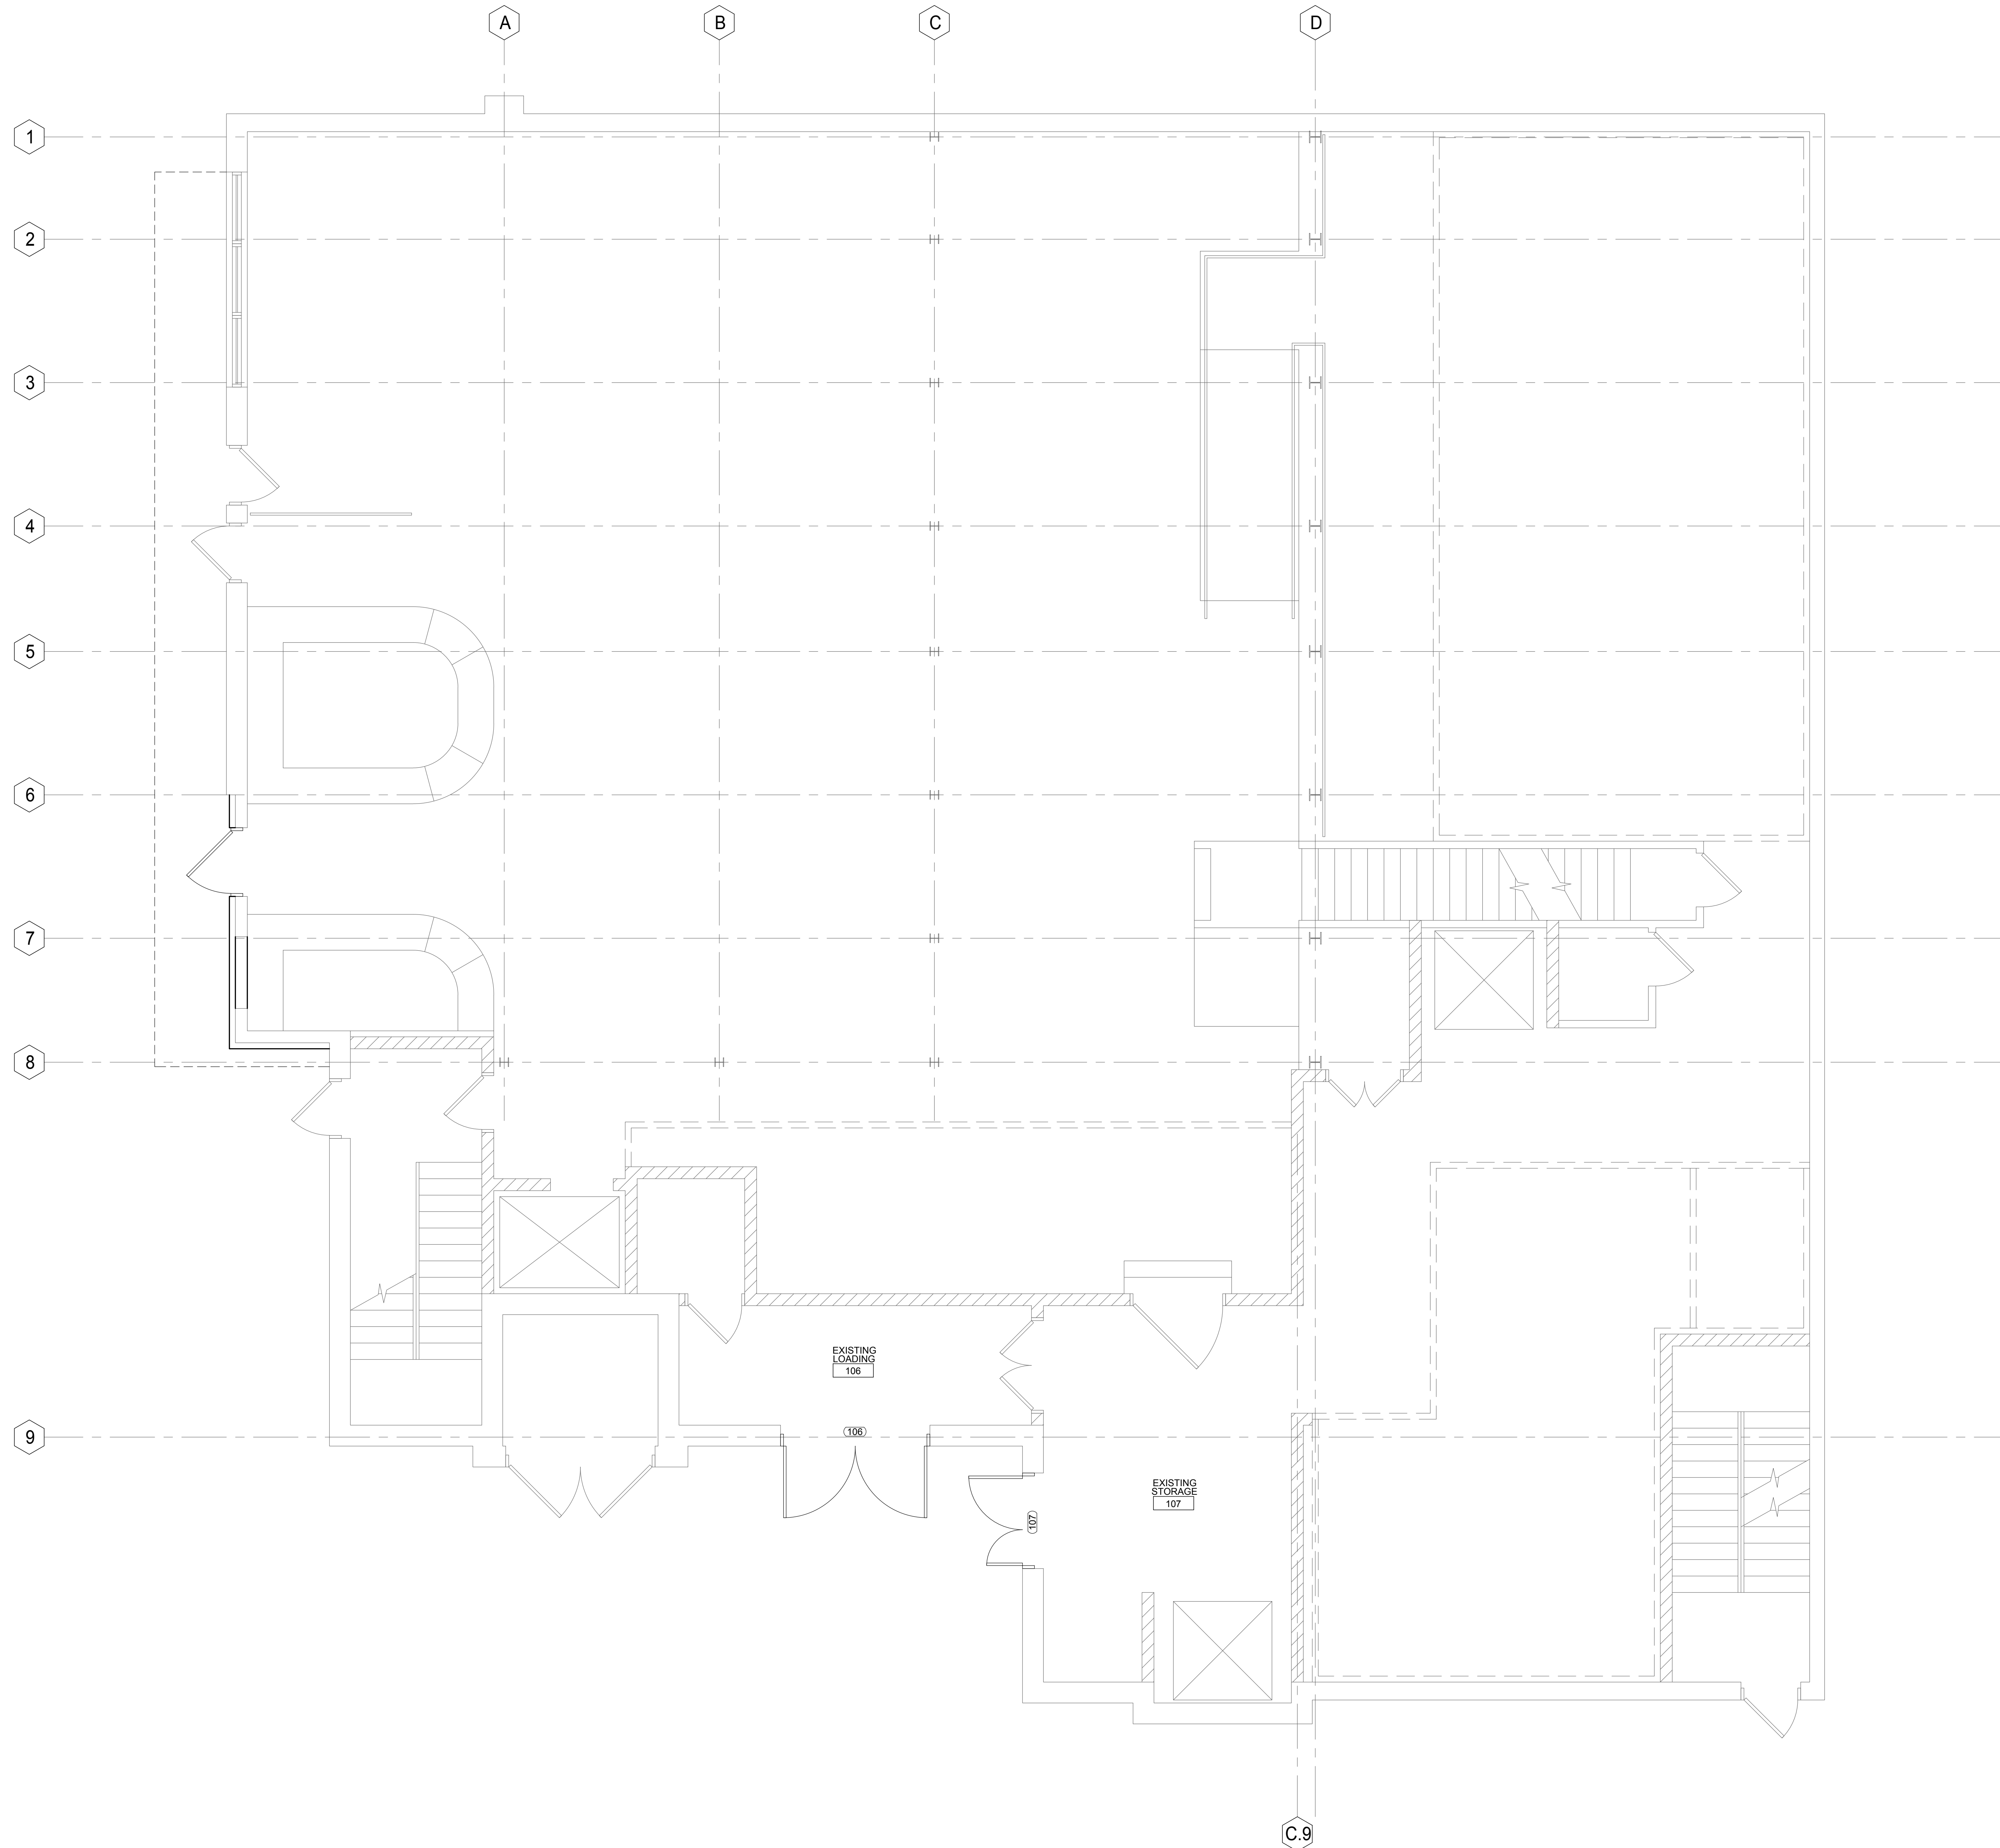

**Riley's Wines of the World Addition**  
 402 W. Gorham Street  
 Madison, WI 53703

Project #: 23008.00

**UDC Informational Presentation**

Issued for:


No.	Description	Date
1	UDC Informational Submittal	07-31-2023

Drawn by: CaS4 Architecture  
 Checked by: CaS4 Architecture


**FIRST FLOOR PLAN**

**A101**

**FIRST FLOOR PLAN**  
 SCALE: 1/4"=1'-0"

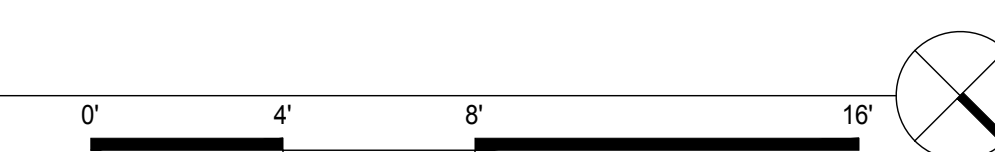

**NOT FOR CONSTRUCTION**

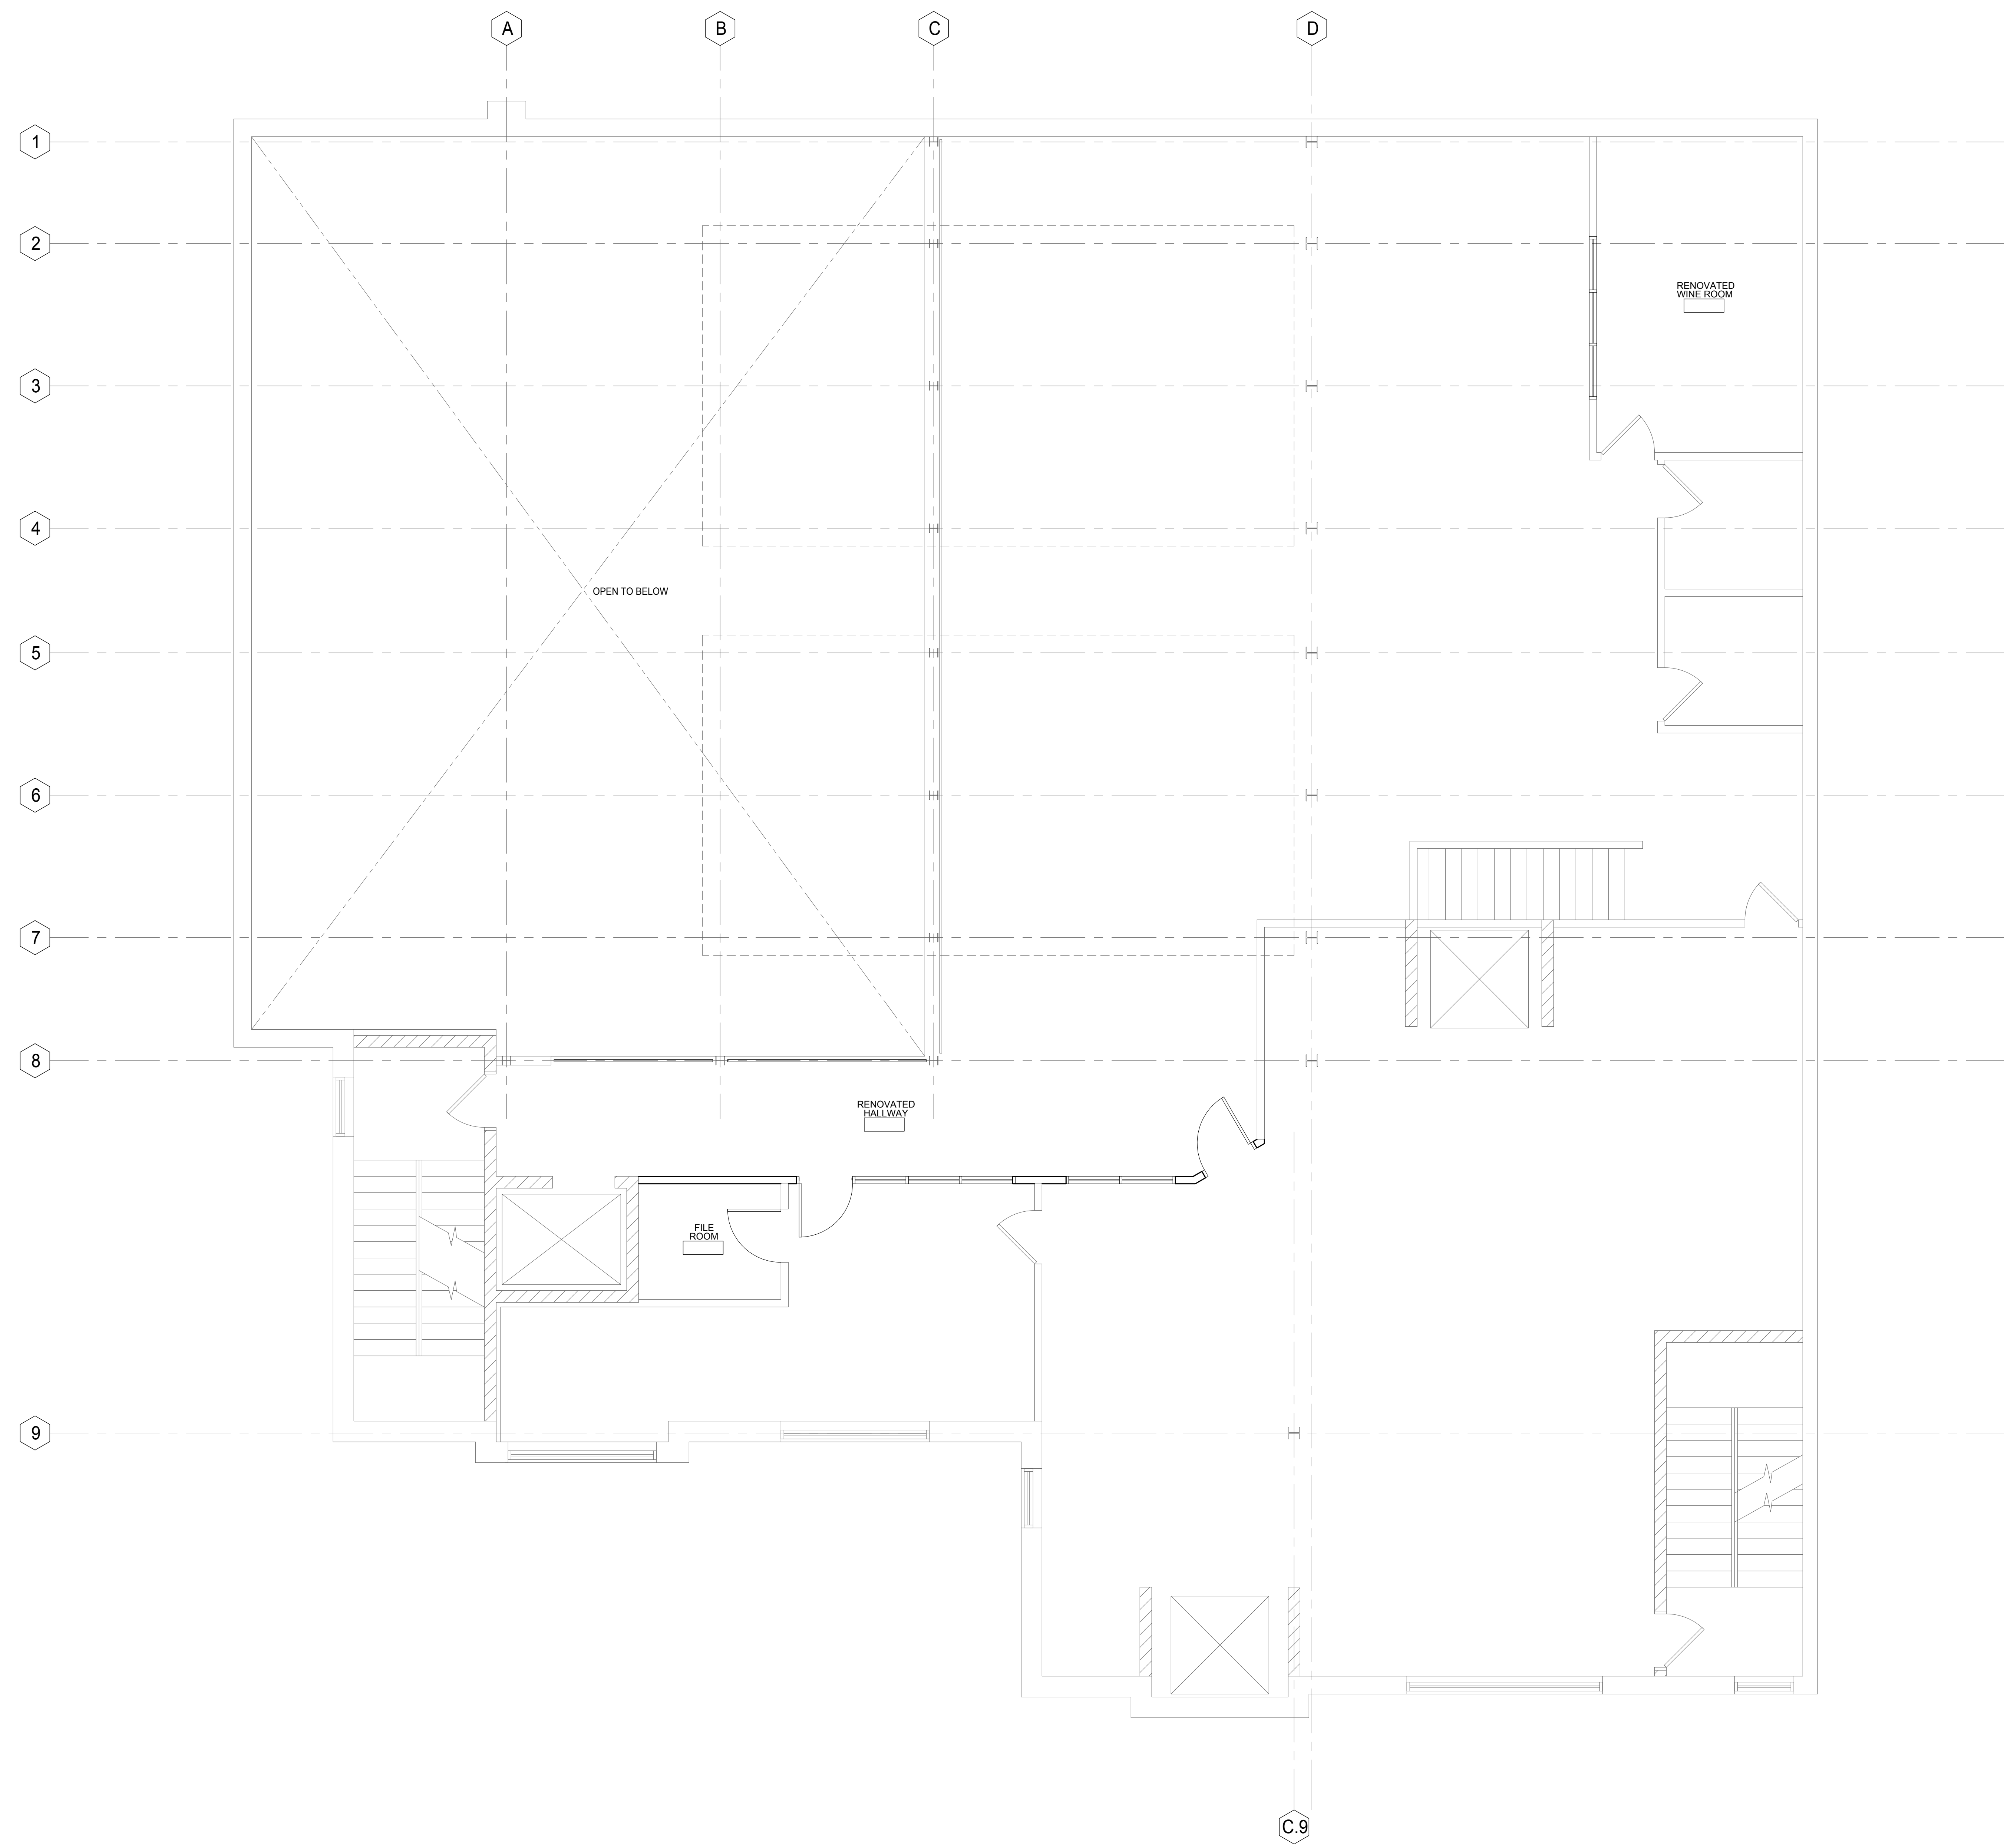

**Riley's Wines of the World Addition**  
 402 W. Gorham Street  
 Madison, WI 53703

Project #: 23008.00

**UDC Informational Presentation**

Issued for:


No.	Description	Date
1	UDC Informational Submittal	07-31-2023

Drawn by: CaS4 Architecture  
 Checked by: CaS4 Architecture

**SECOND FLOOR PLAN**


**A102**

**1 SECOND FLOOR PLAN**  
 SCALE: 1/4"=1'-0"

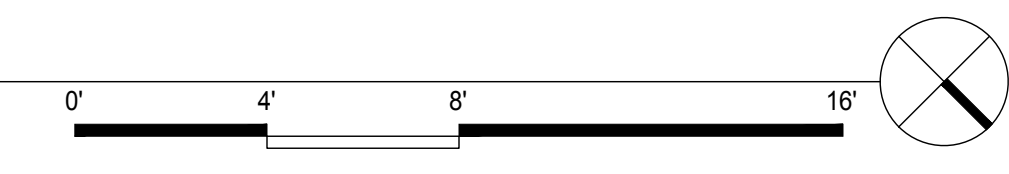

**NOT FOR CONSTRUCTION**

Project Name: Riley's Wines of the World Addition  
 Project #: 23008.00  
 7/30/2023 07:31:23 AM  
 Riley's Wines of the World Addition - Project - Fileset: 23008.00 - Riley's Wines of the World Addition - Project - Fileset: 23008.00 - Project - Fileset: 23008.00

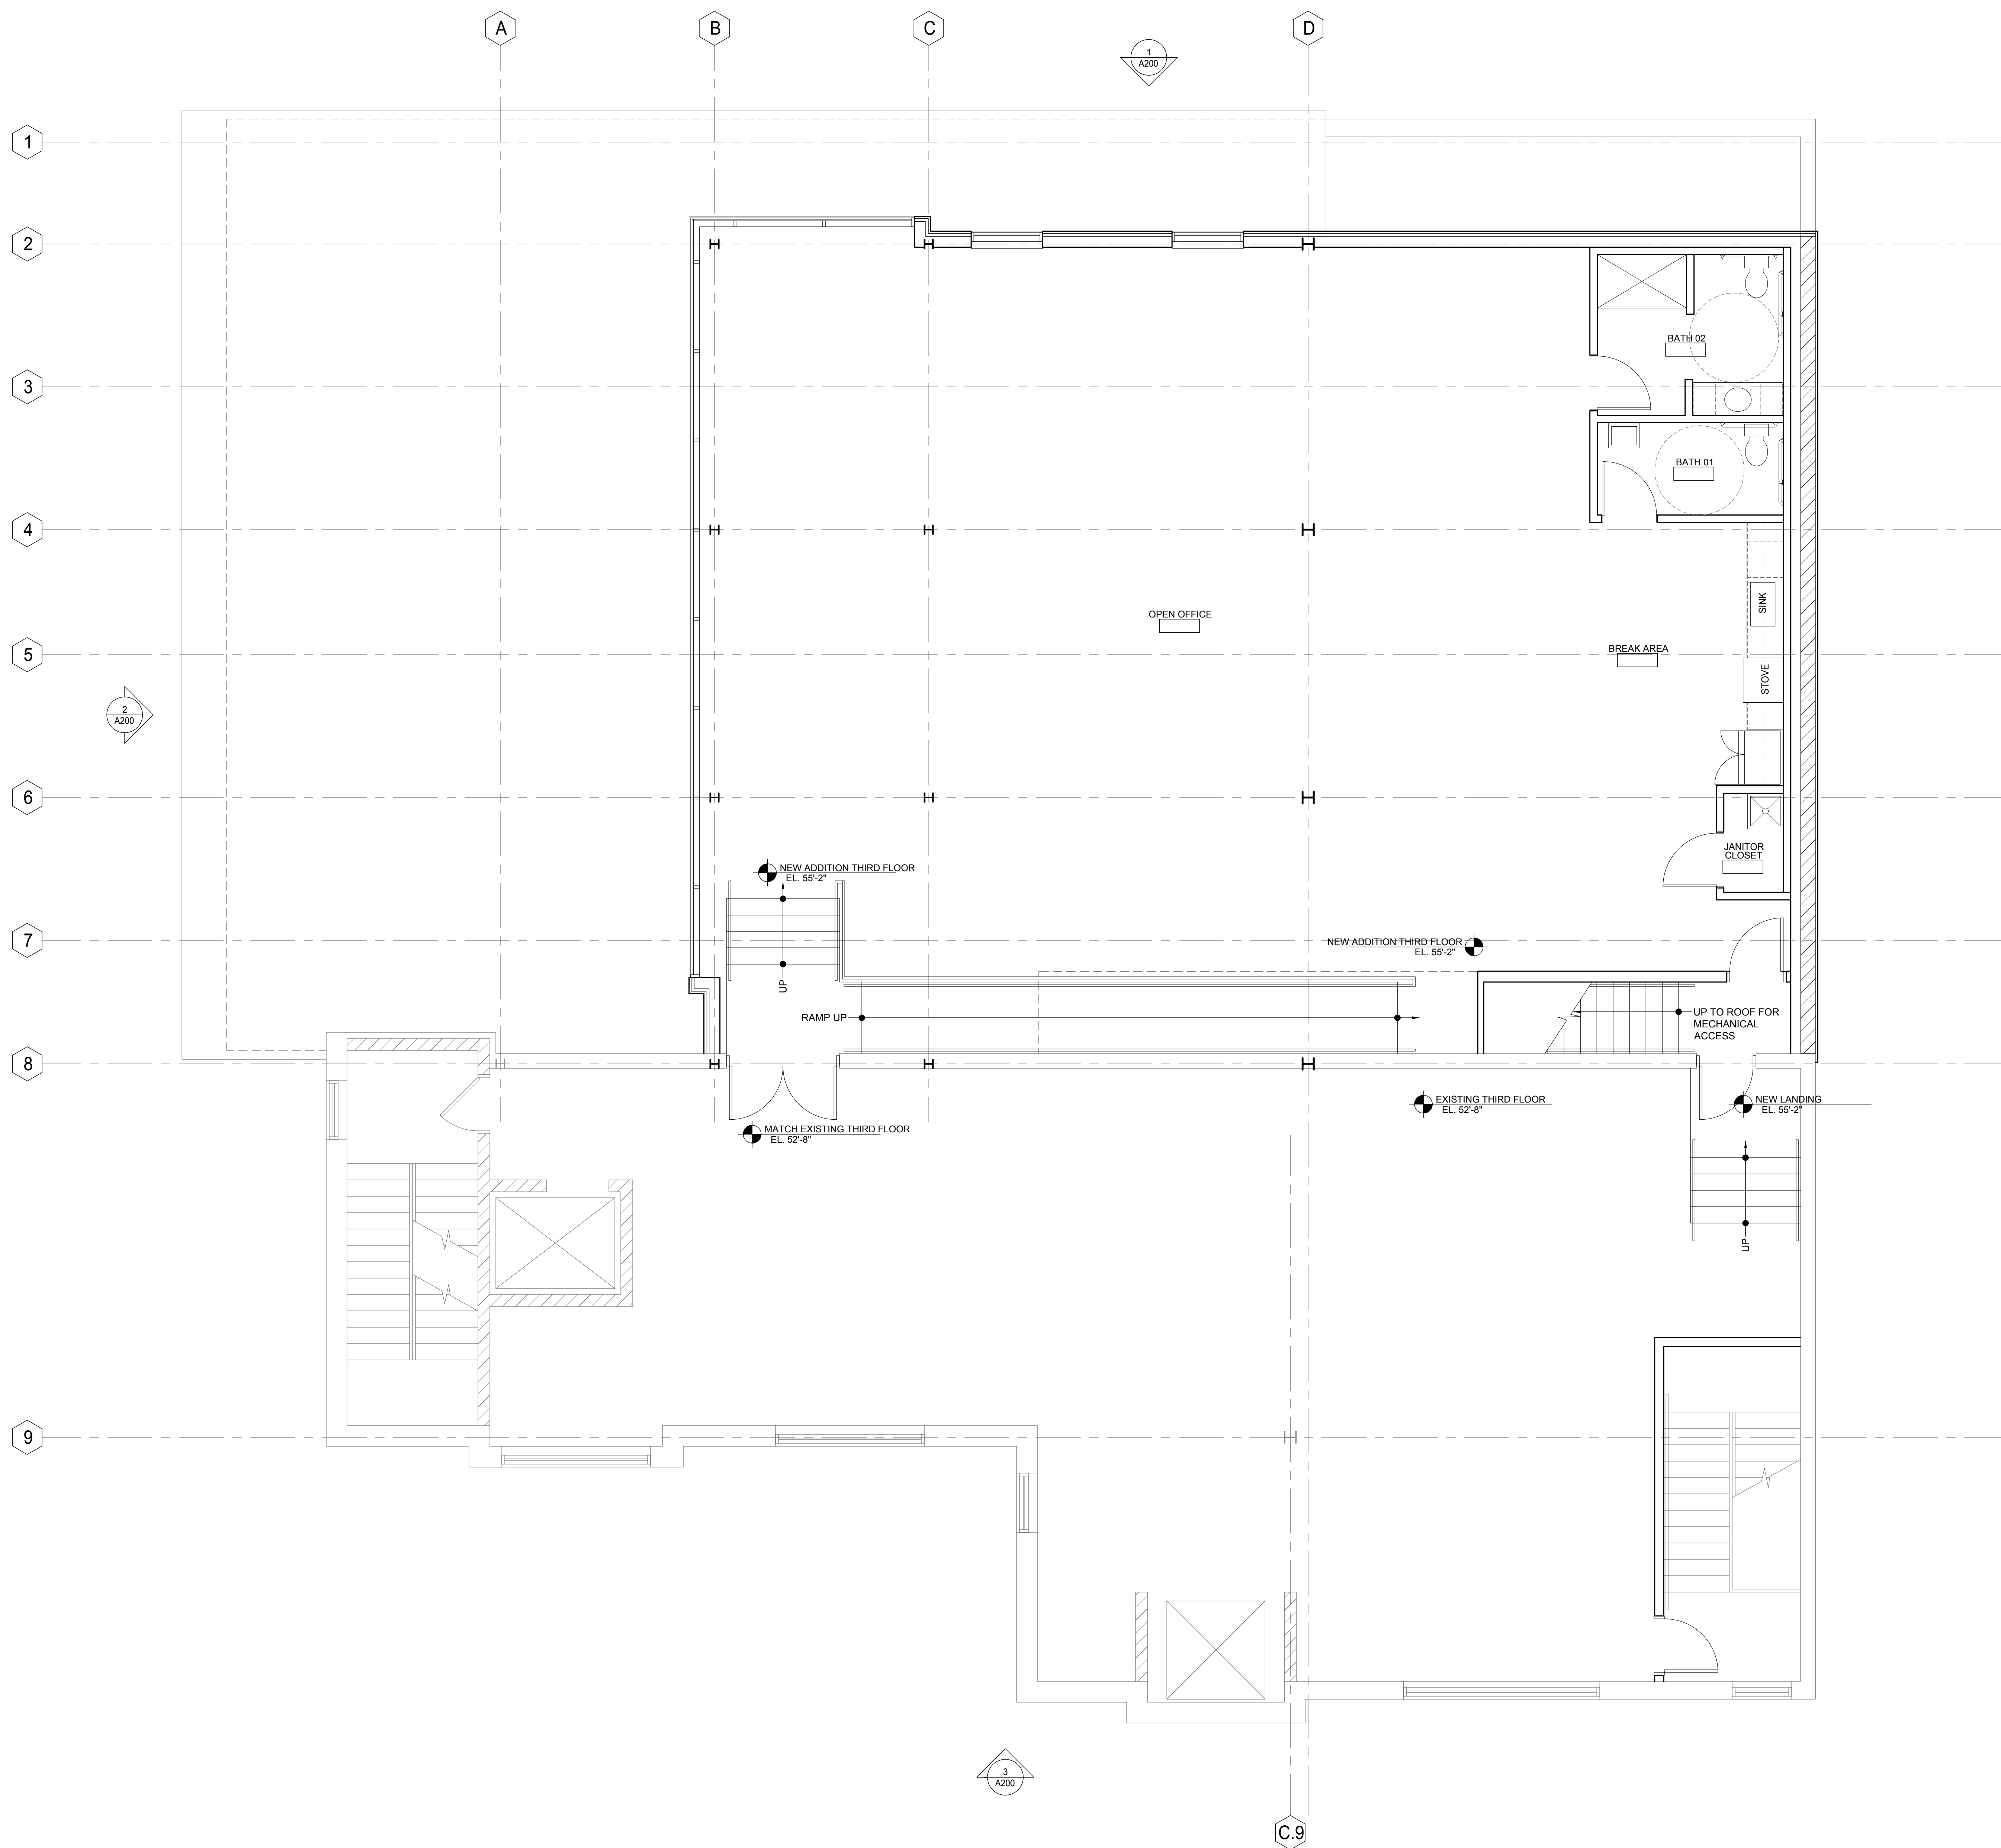

**Riley's Wines of the  
 World Addition**  
 402 W. Gorham Street  
 Madison, WI 53703

Project #: 23008.00

**UDC Informational  
 Presentation**

Issued for:


No.	Description	Date
1	UDC Informational Submittal	07-31-2023


Drawn by: CaS4 Architecture  
 Checked by: CaS4 Architecture

**THIRD FLOOR PLAN**


**A103**

**THIRD FLOOR PLAN**  
 SCALE: 1/4"=1'-0"

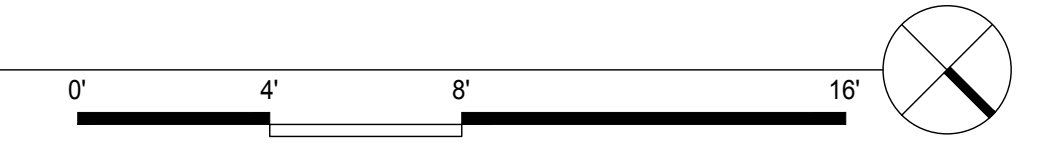


**NOT FOR CONSTRUCTION**


7/6/2023 09:01 AM / Project: Riley's Wines of the World Addition / Project #: 23008.00

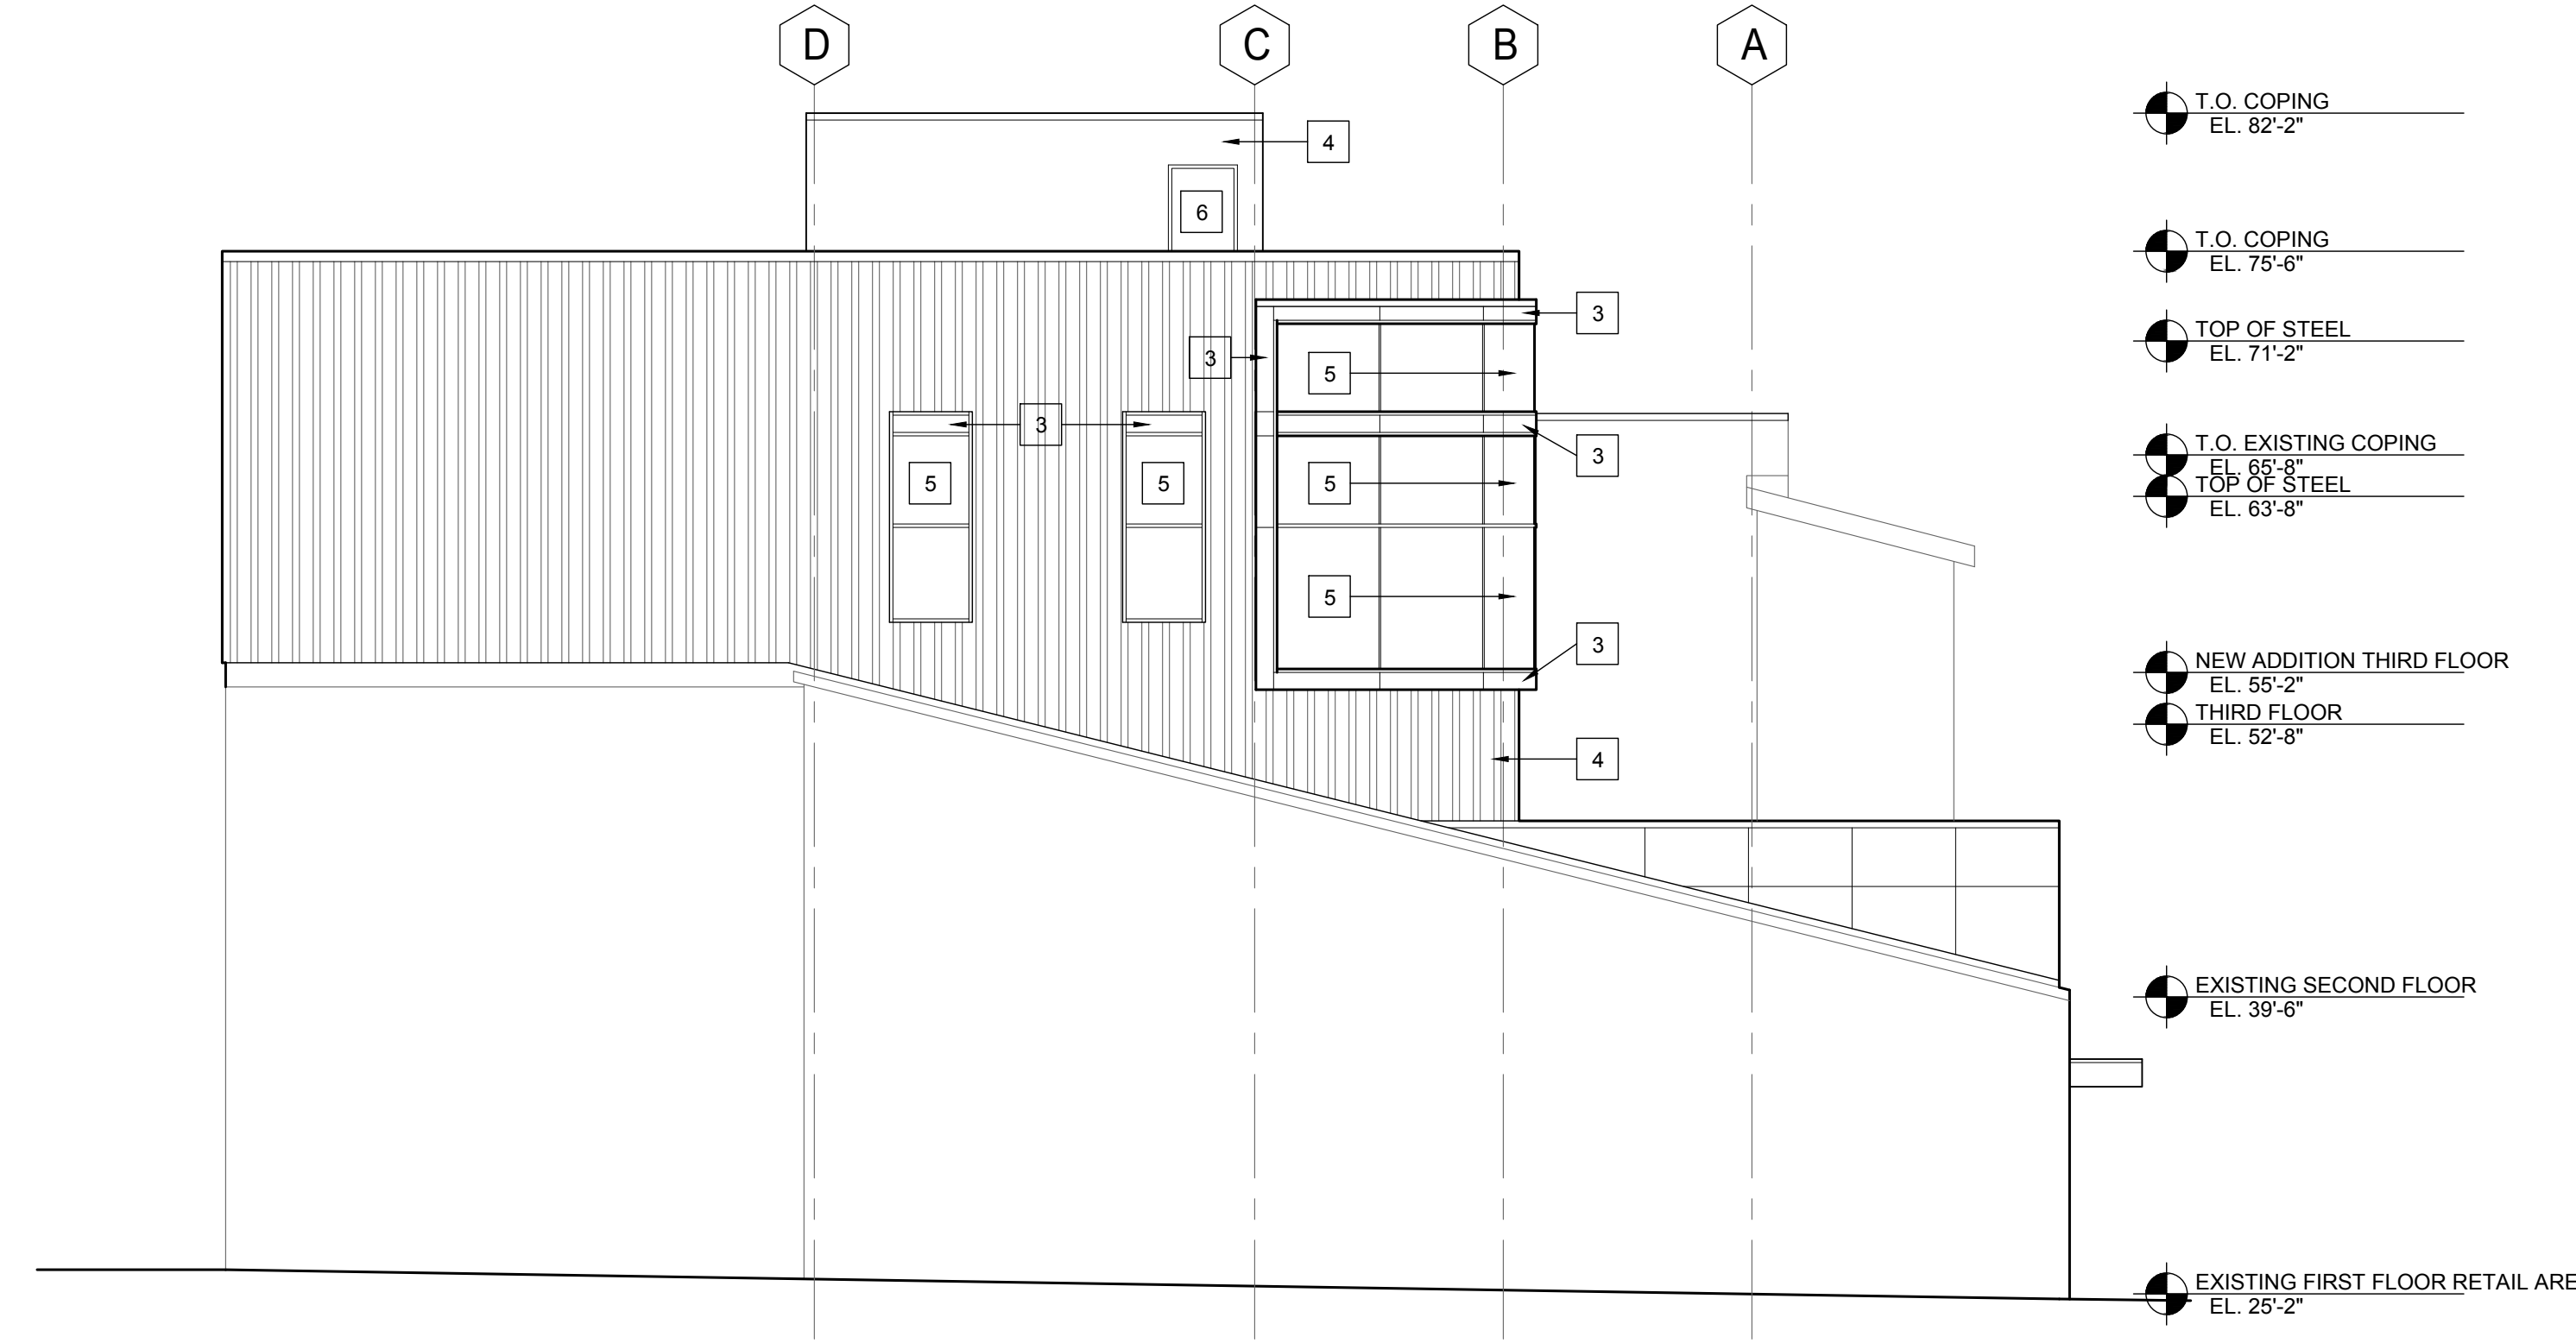

**1** SOUTHWEST ELEVATION (ADJACENT TO NEIGHBORING BUILDING)  
 SCALE: 1/8"=1'-0"

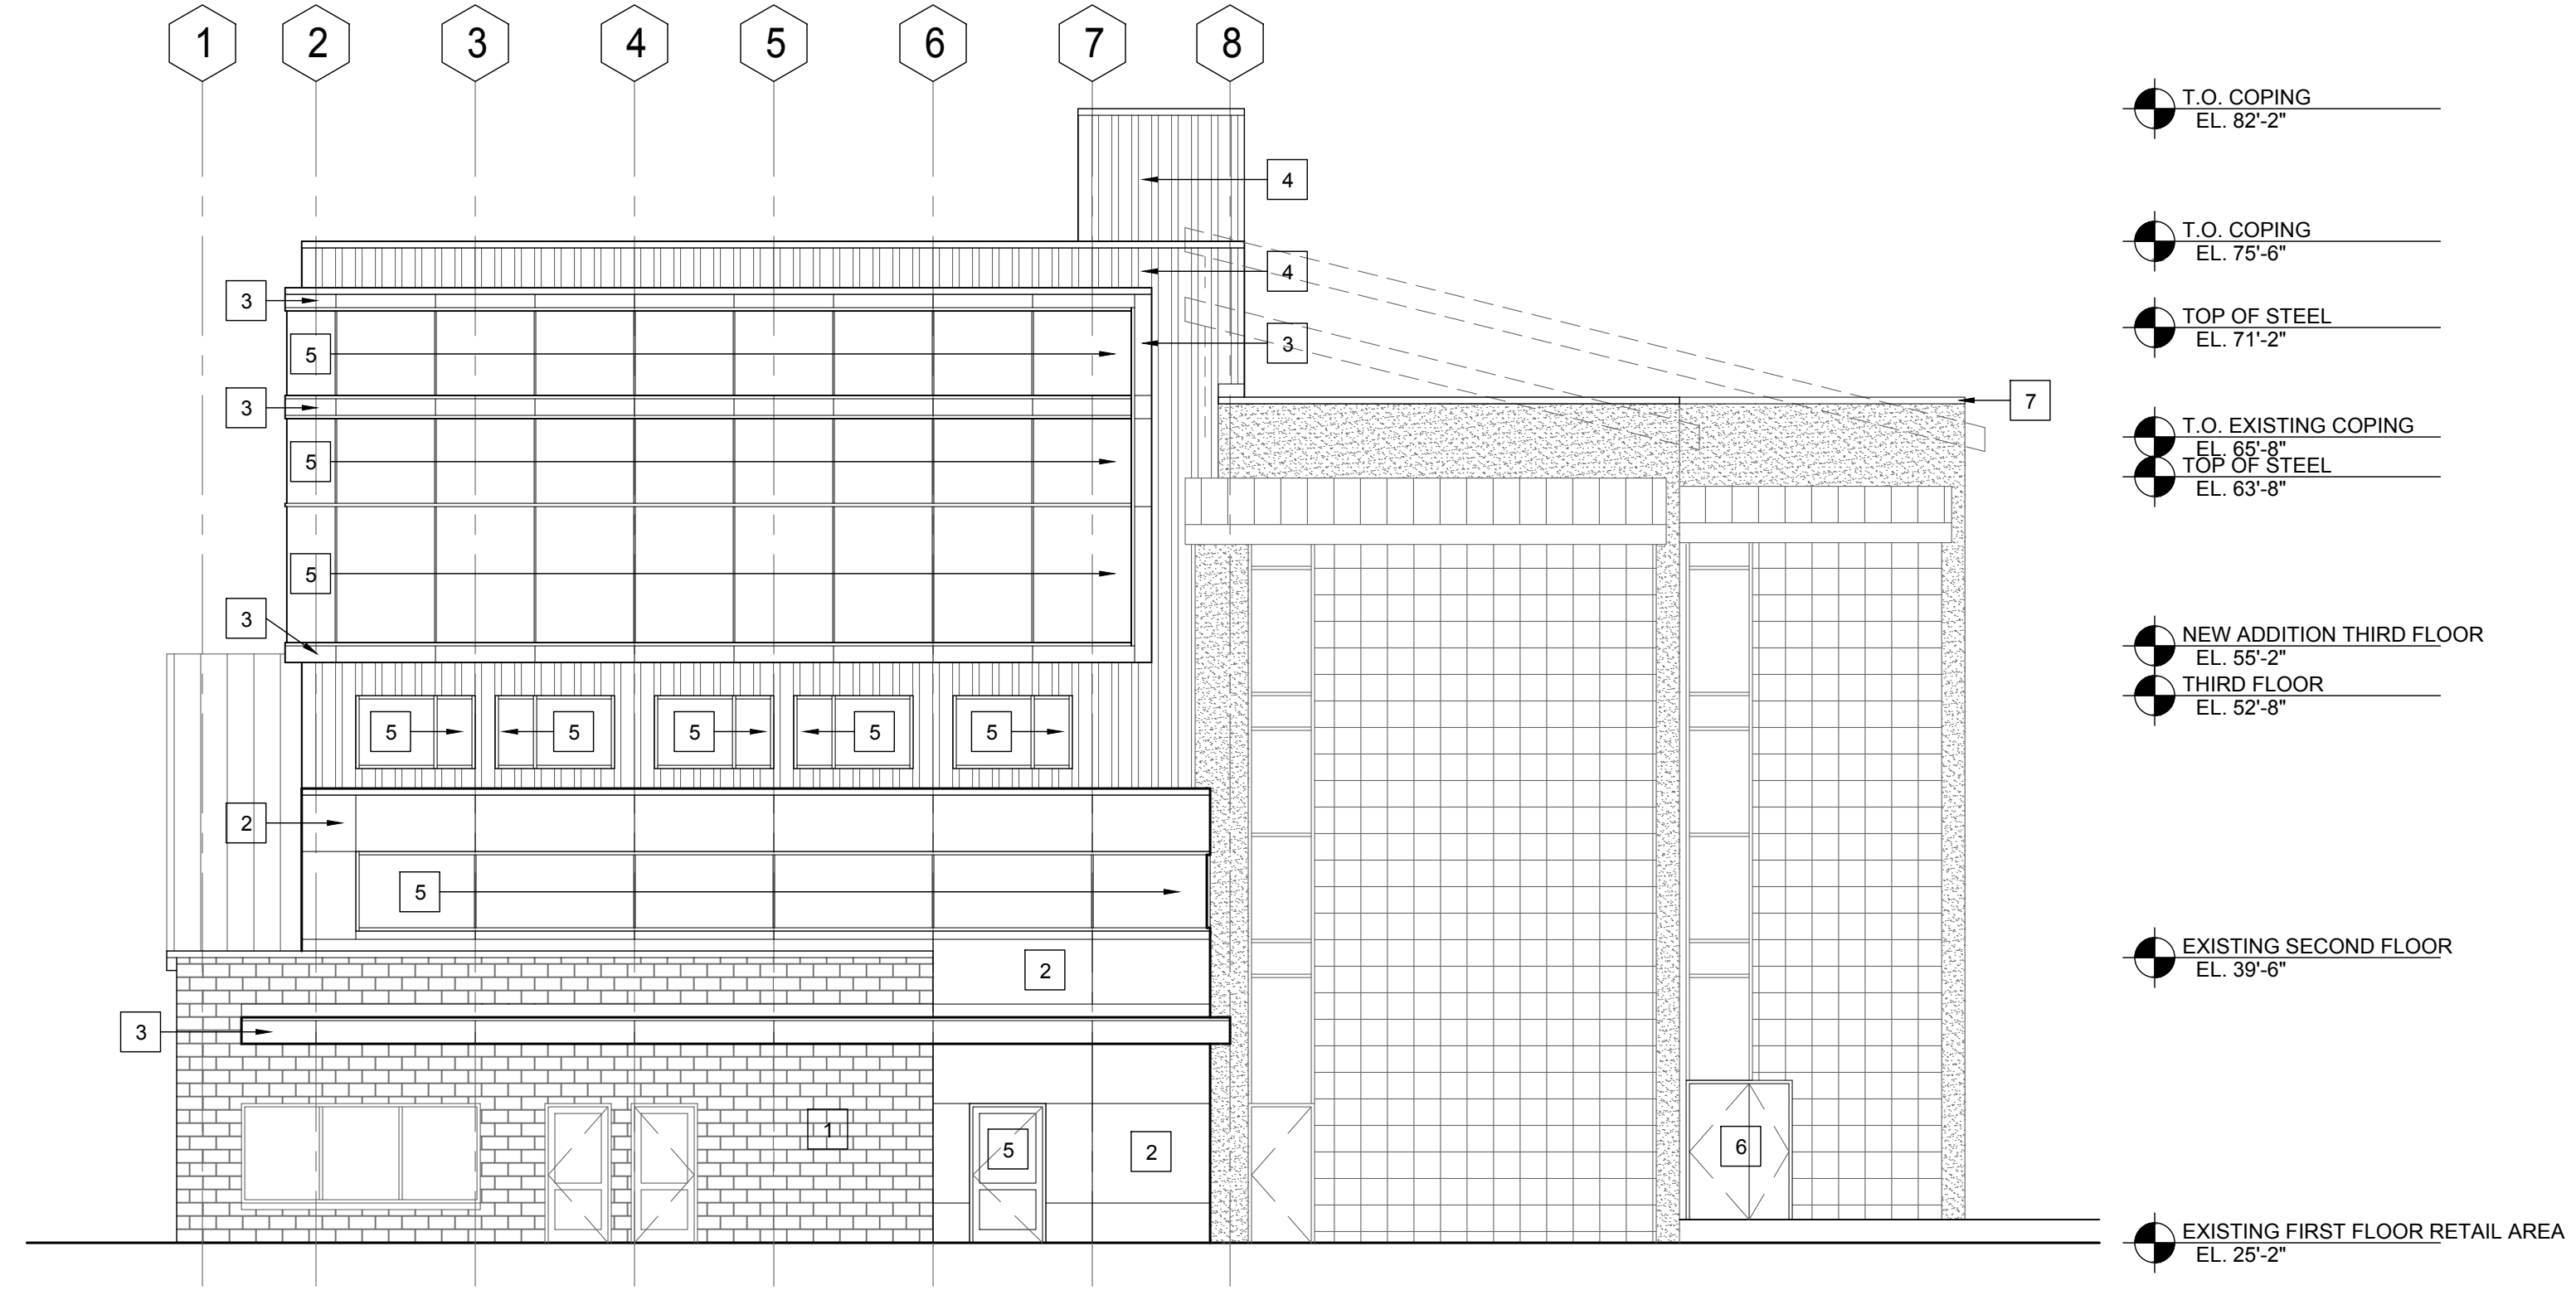

**2** GORHAM STREET ELEVATION  
 SCALE: 1/8"=1'-0"

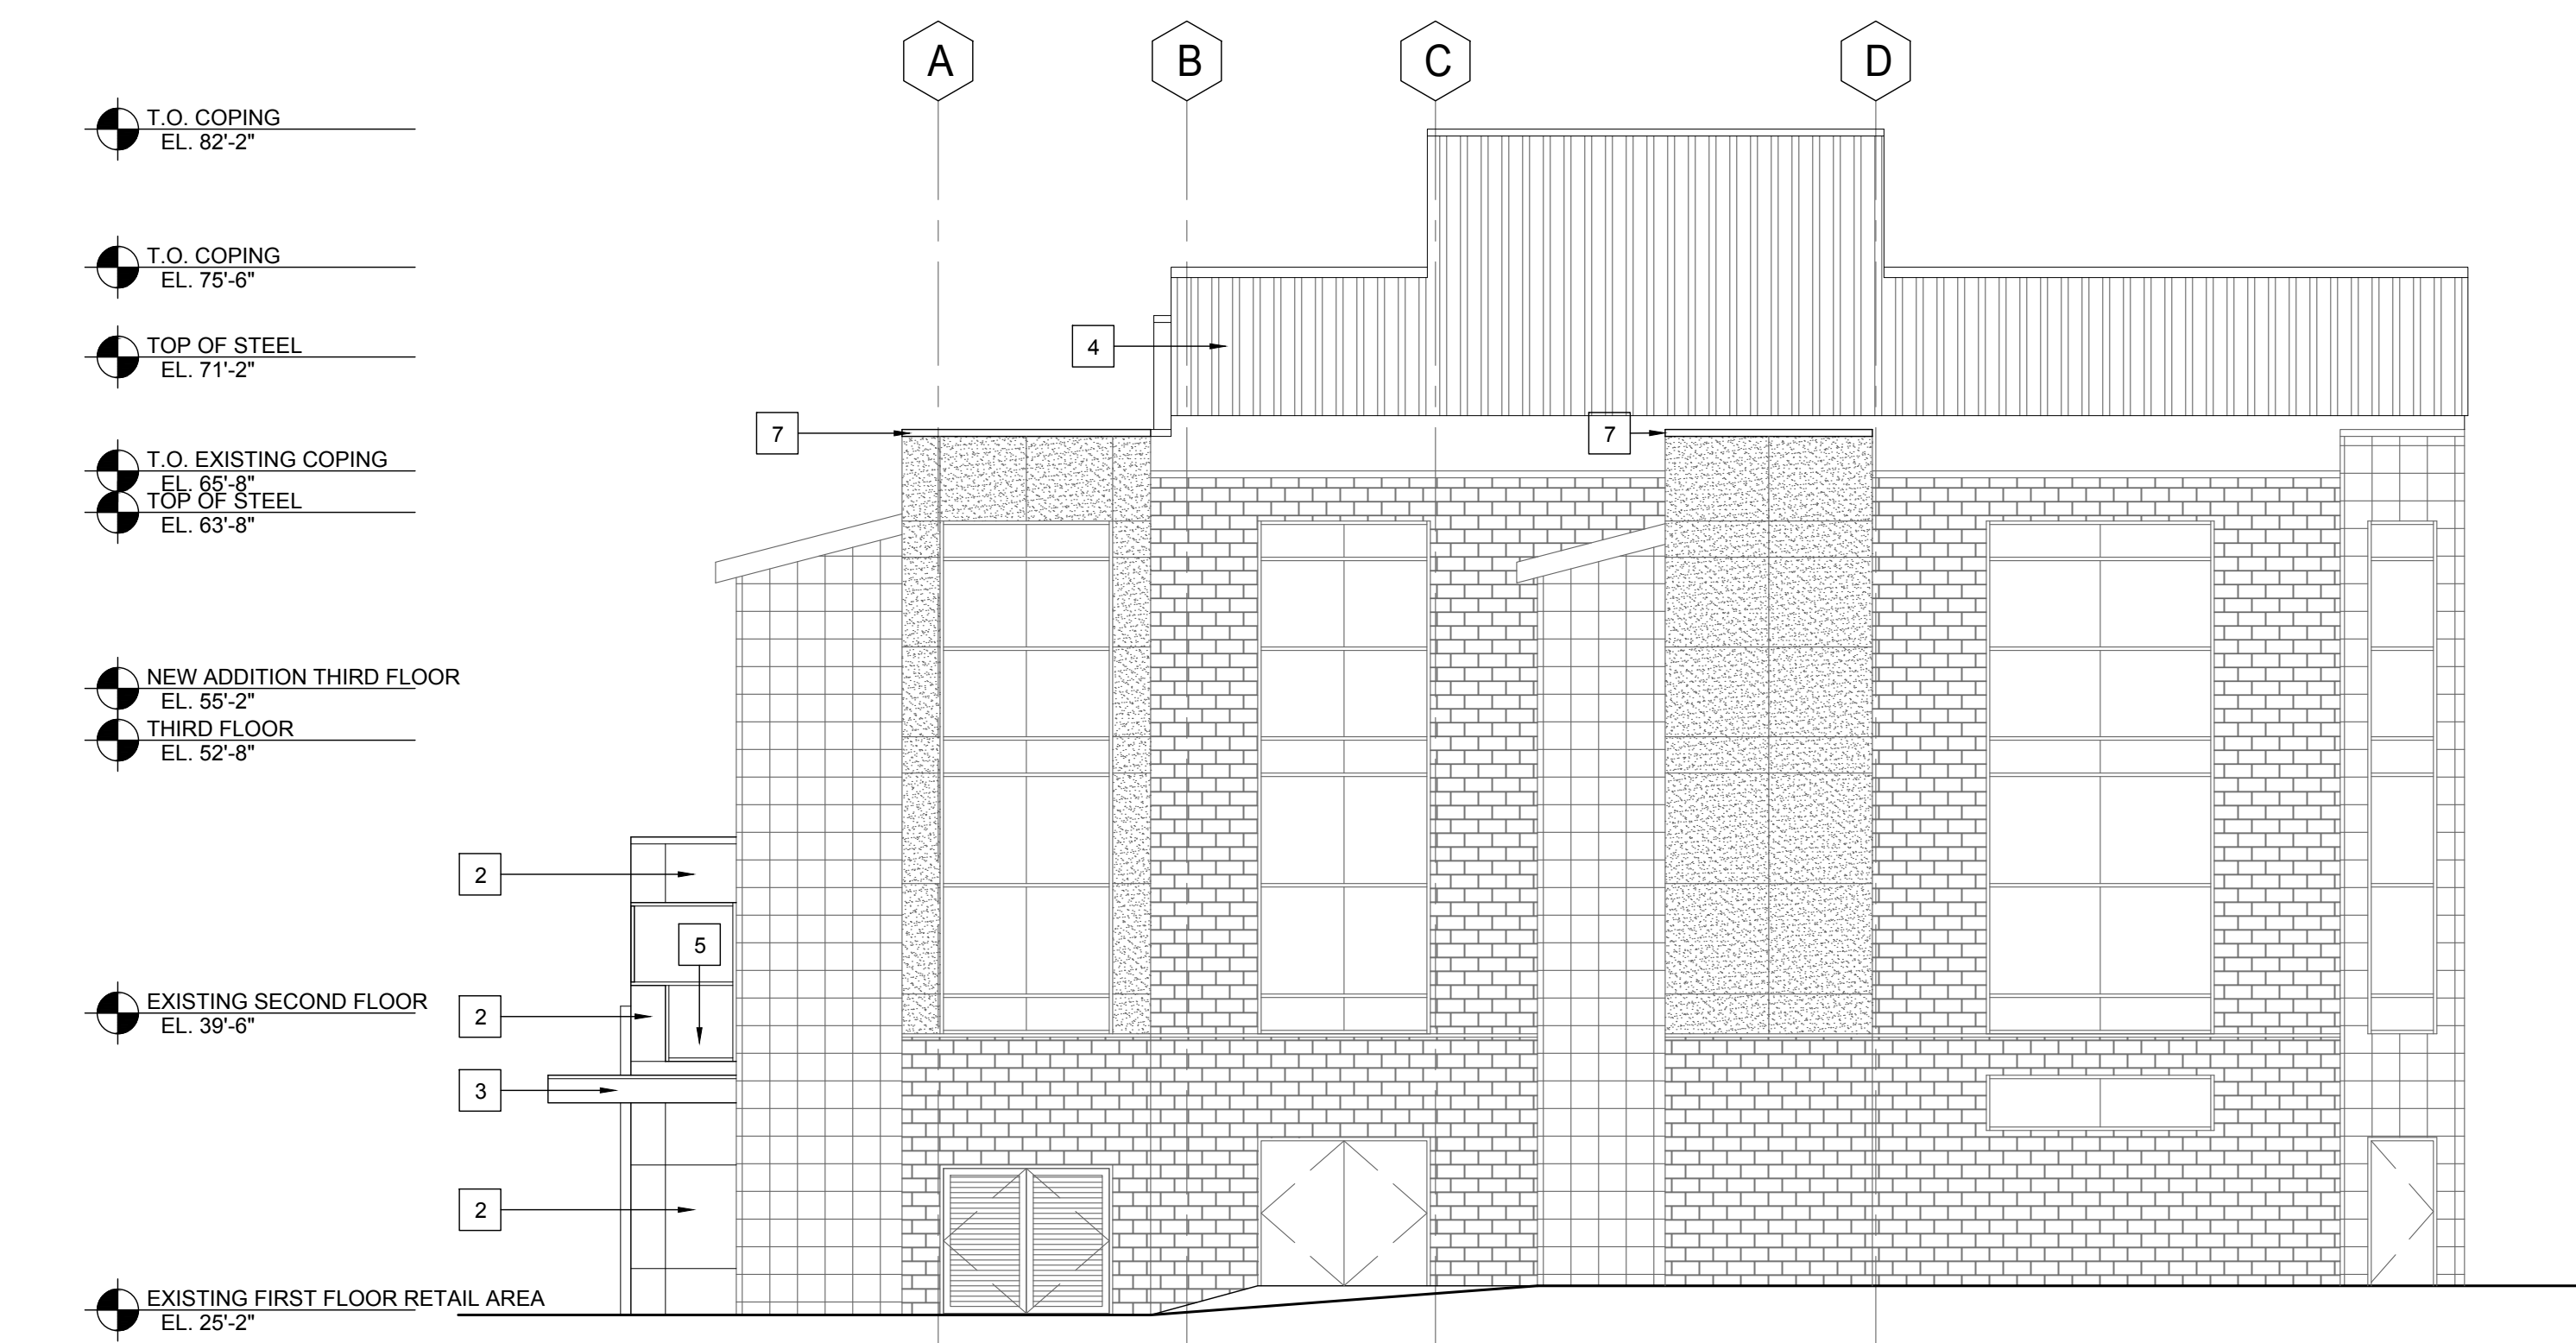

**3** BROOM STREET ELEVATION  
 SCALE: 1/8"=1'-0"

- ELEVATION KEYNOTE LEGEND**
- 1 BURNISHED BLOCK TO MATCH EXISTING
  - 2 COMPOSITE METAL PANEL - WARM WHITE
  - 3 COMPOSITE METAL PANEL - DARK GREY
  - 4 VERTICAL BOX RIB METAL PANEL - WARM WHITE
  - 5 ALUMINUM STOREFRONT SYSTEM WITH INSULATED GLAZING MEETING BIRD GLASS REQUIREMENTS FOR FRIT PATTERN
  - 6 INSULATED HOLLOW METAL DOORS - PAINTED
  - 7 REMOVE SLOPED PARAPETS AND PROVIDE NEW ALUMINUM COPING TO MATCH EXISTING

**Riley's Wines of the World Addition**  
 402 W. Gorham Street  
 Madison, WI 53703

Project #: 23008.00

**UDC Informational Presentation**

Issued for:

No.	Description	Date
1	UDC Informational Submittal	07-31-2023

Drawn by: CaS4 Architecture  
 Checked by: CaS4 Architecture

**BUILDING ELEVATIONS**

**A200**

**NOT FOR CONSTRUCTION**

Project Name: Riley's Wines of the World Addition  
 Project #: 23008.00  
 /Users/01/Project/Forestry/23008.00 - Riley's Wines of the World Addition/23008\_ELEVATIONS.dwg



1  
 A201  
 EXISTING BUILDING FROM GORHAM STREET  
 SCALE: NTS



2  
 A201  
 BUILDING ADDITION FROM GORHAM STREET  
 SCALE: NTS



3  
 A201  
 EXISTING BUILDING FROM GORHAM/BROOM CORNER  
 SCALE: NTS



4  
 A201  
 BUILDING ADDITION FROM GORHAM/BROOM CORNER  
 SCALE: NTS

**Riley's Wines of the World Addition**  
 402 W. Gorham Street  
 Madison, WI 53703

Project #: 23008.00

**UDC Informational Presentation**

Issued for:

No.	Description	Date
1	UDC Informational Submittal	07-31-2023

Drawn by: CaS4 Architecture  
 Checked by: CaS4 Architecture

**BUILDING IMAGES**

**NOT FOR CONSTRUCTION**

**A201**