

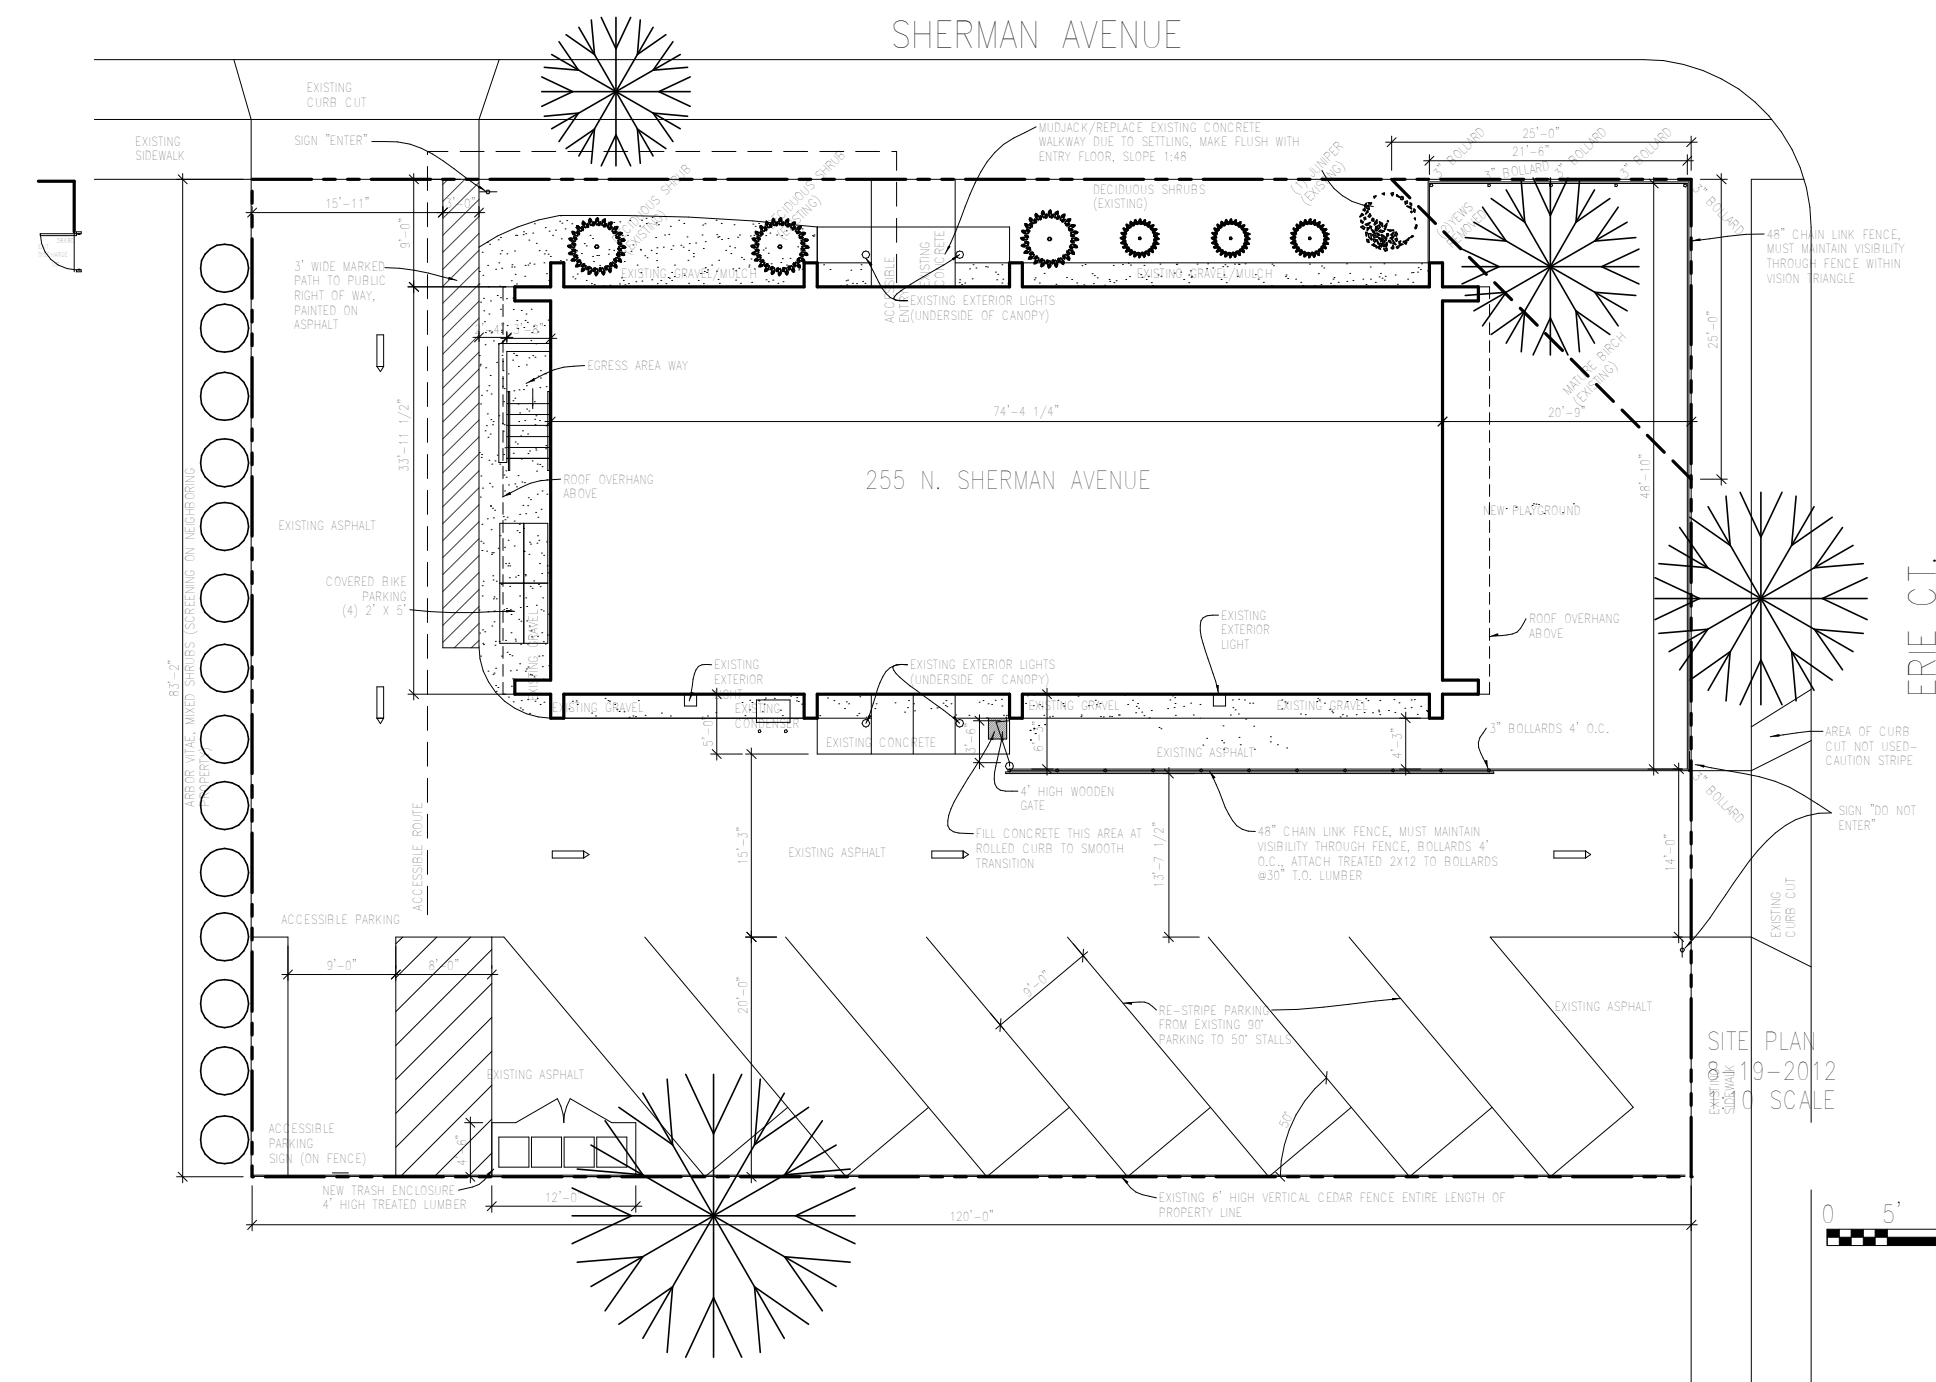


LEGAL DESCRIPTION:
SEC 6, T7N, R10E BEG AT S LINE OF ERIE CT 188.9 FT W OF E LINE OF SUPERIOR ST, TH S 120 FT, TH W 83.1 FT TO E LINE OF F ORDEM AVE, TH N 120 FT TO S LINE OF ERIE CT, TH E 83.1 FT TO POB.
ZONING DISTRICT: NMX

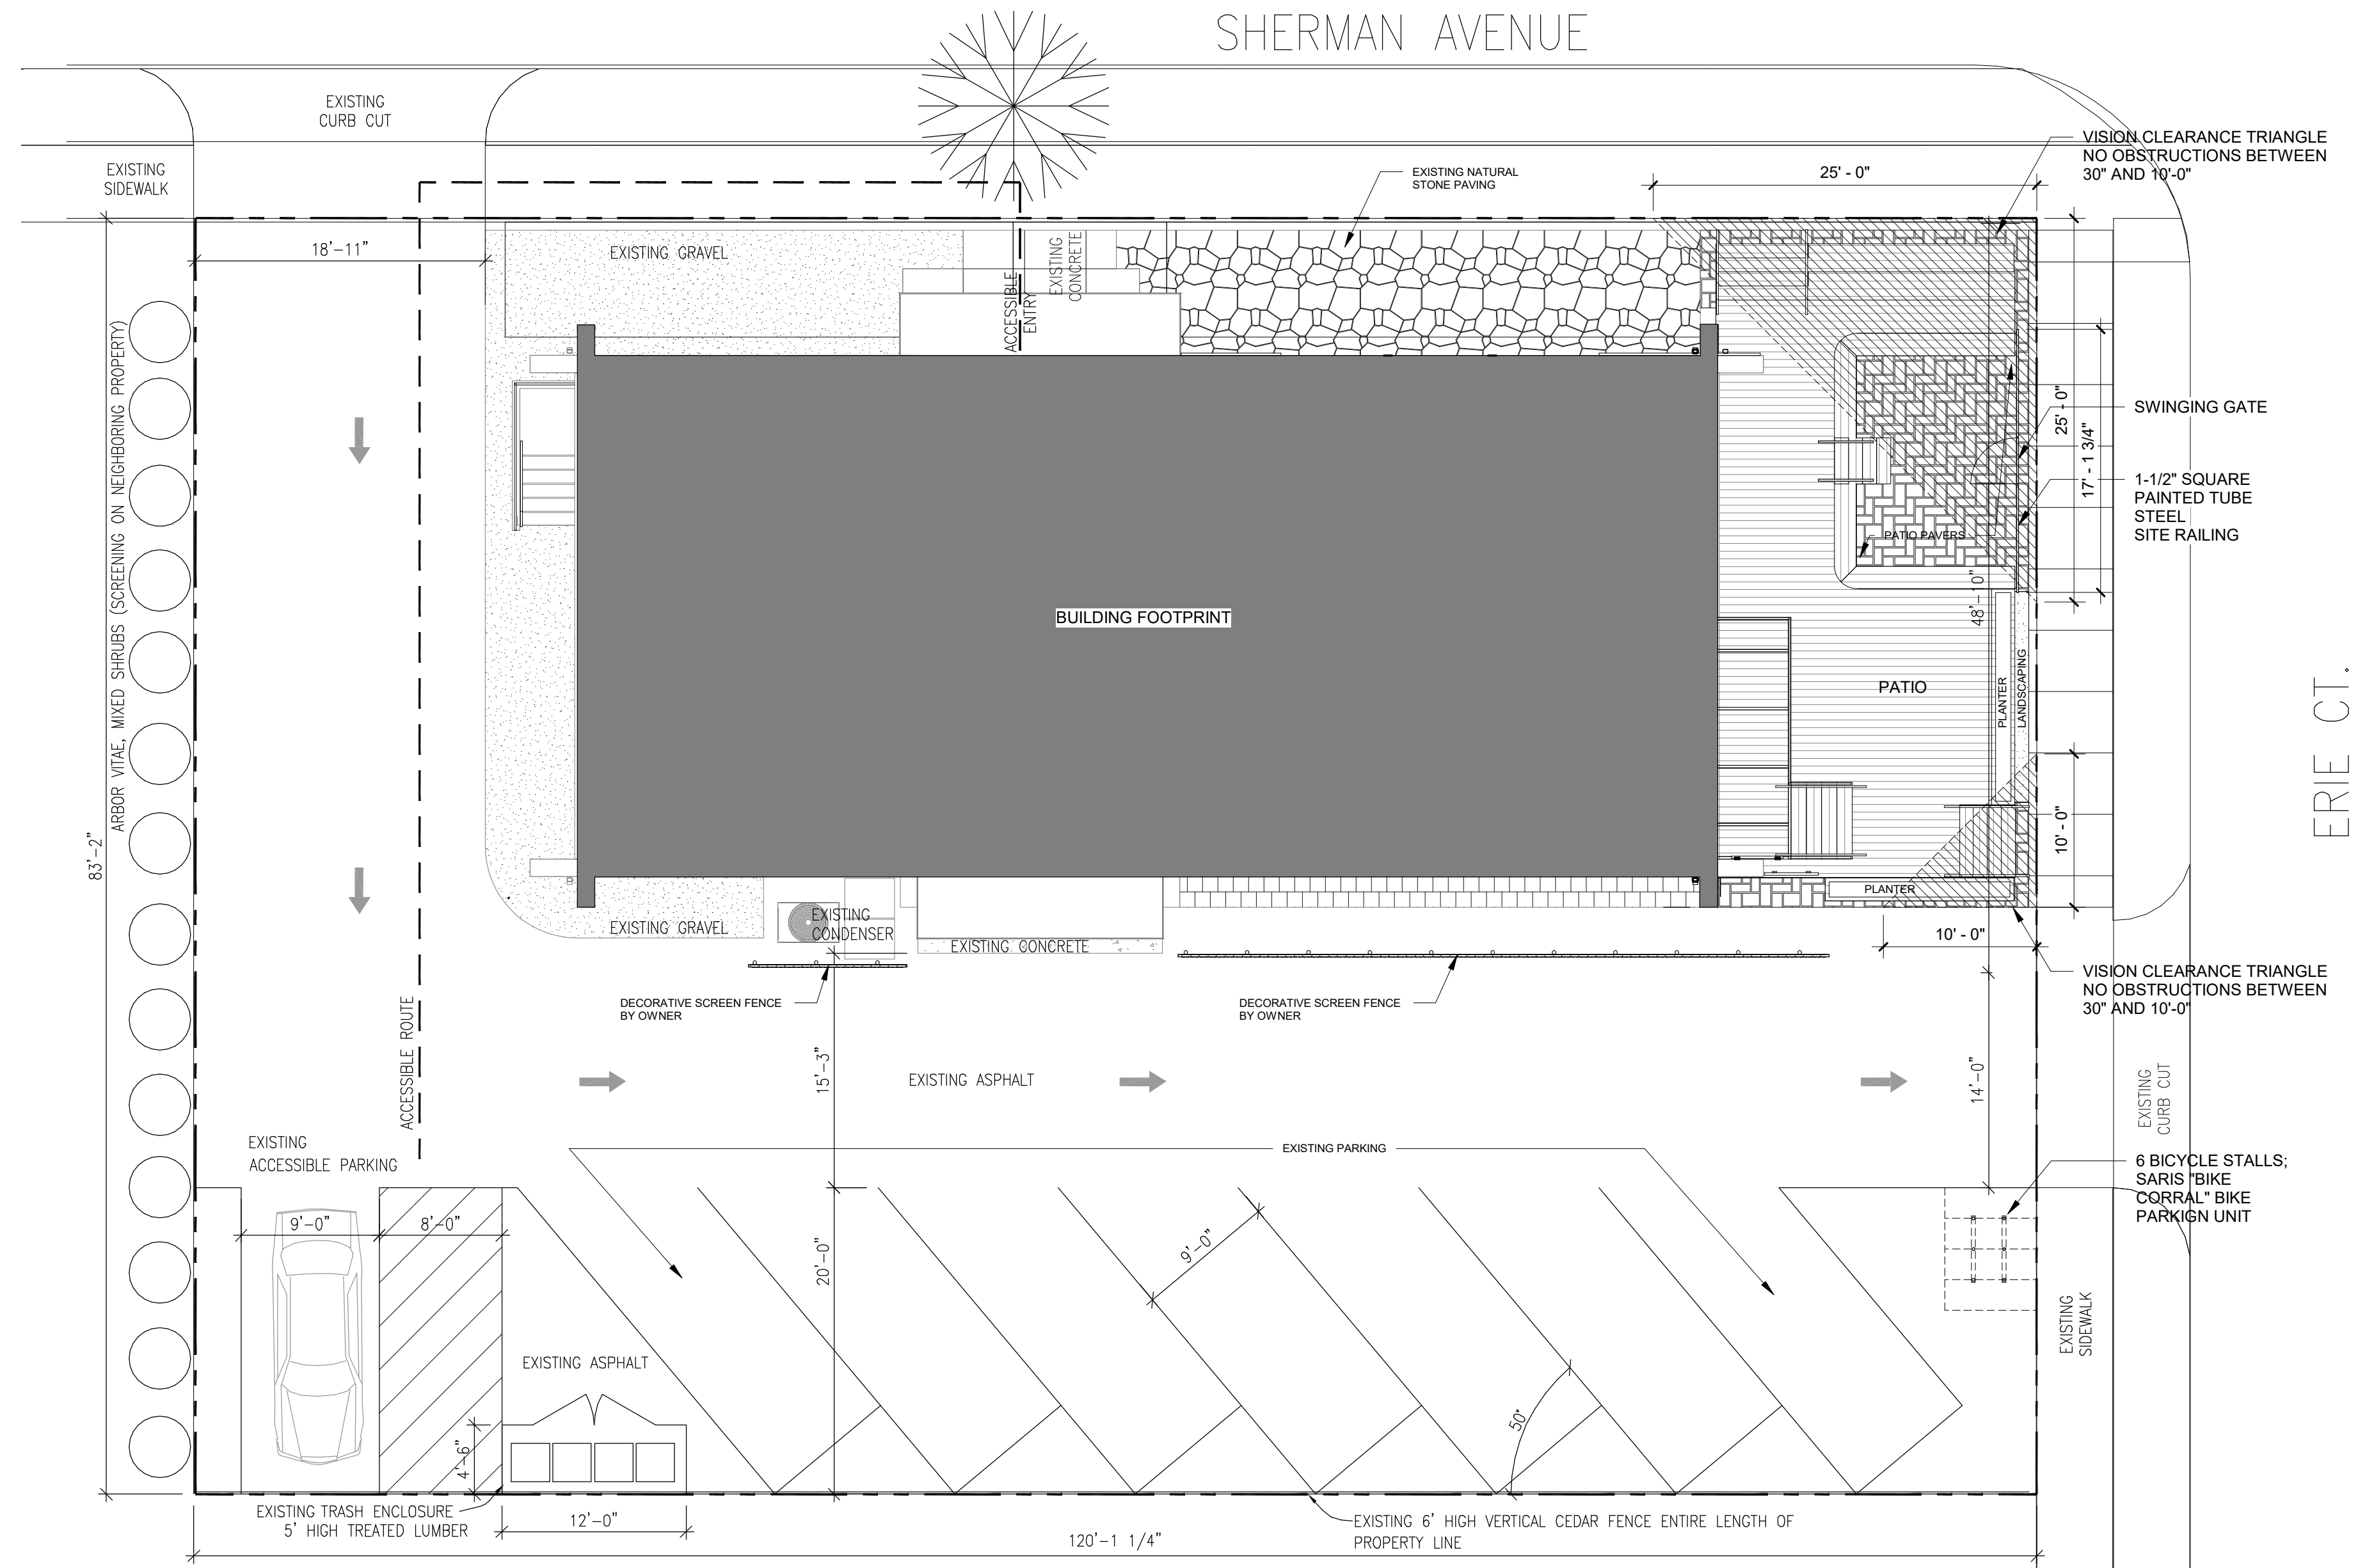

2 EXISTING CONDITIONS SITE PLAN
1/16" = 1'-0"

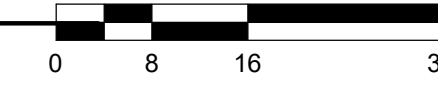

1 SITE PLAN
1/8" = 1'-0"



NOTES:

- DO NOT SCALE DRAWING.
- INSTALLATION TO BE COMPLETED IN ACCORDANCE WITH MANUFACTURER'S SPECIFICATIONS.
- TOTAL WEIGHT: 138.32 LBS

SARIS
5253 VERONA ROAD, MADISON WI 53711
1-800-763-7257 | WWW.SARIS.COM

TITLE: **6 BIKE CORRAL**

No.	Description	Date

the INTERNATIONAL

255 N SHERMAN AVE

Madison, WI 53704

ARCHITECTURAL
SITE PLAN


FOR CONSTRUCTION
Project number SHE 21 01
Date 05/03/2022

A010

KEYED NOTES (#)	
1	EXISTING EXIT STAIR AND EXIT DOOR
2	EXISTING LIFT
3	TWO WAY TRAFFIC DOOR
4	SUSPENDED SHELVING OVER PREP TABLE
5	REFRIGERATED PREP TABLE 30x60
6	FRP-1 AT ALL KITCHEN & PREP AREA WALLS
7	NEW FLOOR DRAIN, CONNECT TO SANITARY IN NEARBY MECHANICAL ROOM
8	REINFORCE STEEL BEAM ABOVE; SEE STRUCTURAL CALCULATION PACKAGE FOR REINFORCING REQUIREMENTS

FLOOR PLAN GENERAL NOTES:

- FIELD VERIFY ALL DIMENSIONS. BRING ANY DISCREPANCIES TO THE ATTENTION OF THE ARCHITECT / ENGINEER FOR FINAL DECISION.
- SEE SHEET A003 FOR DOOR SCHEDULE AND WINDOW TYPES AND DETAILS.
- DIMENSIONS ON FLOOR PLAN ARE BASED ON FACE OF FINISH WALL TO FINISHED WALL.
- REFER TO DEMOLITION SHEETS FOR COORDINATION OF DEMOLITION SCOPE.
- CONTRACTORS ARE RESPONSIBLE FOR MAINTAINING CONTINUOUS UTILITY SERVICE TO ALL SPACES IN THE BUILDING NOT AFFECTED BY THIS WORK. ANY DISRUPTION IN SERVICE REQUIRED TO PERFORM WORK OR TO MODIFY EXISTING DUCTWORK, PIPING, CONDUIT, CIRCUITS OR ANY ASSOCIATED EQUIPMENT, MUST BE COORDINATED IN ADVANCE WITH THE OWNER/ USER.

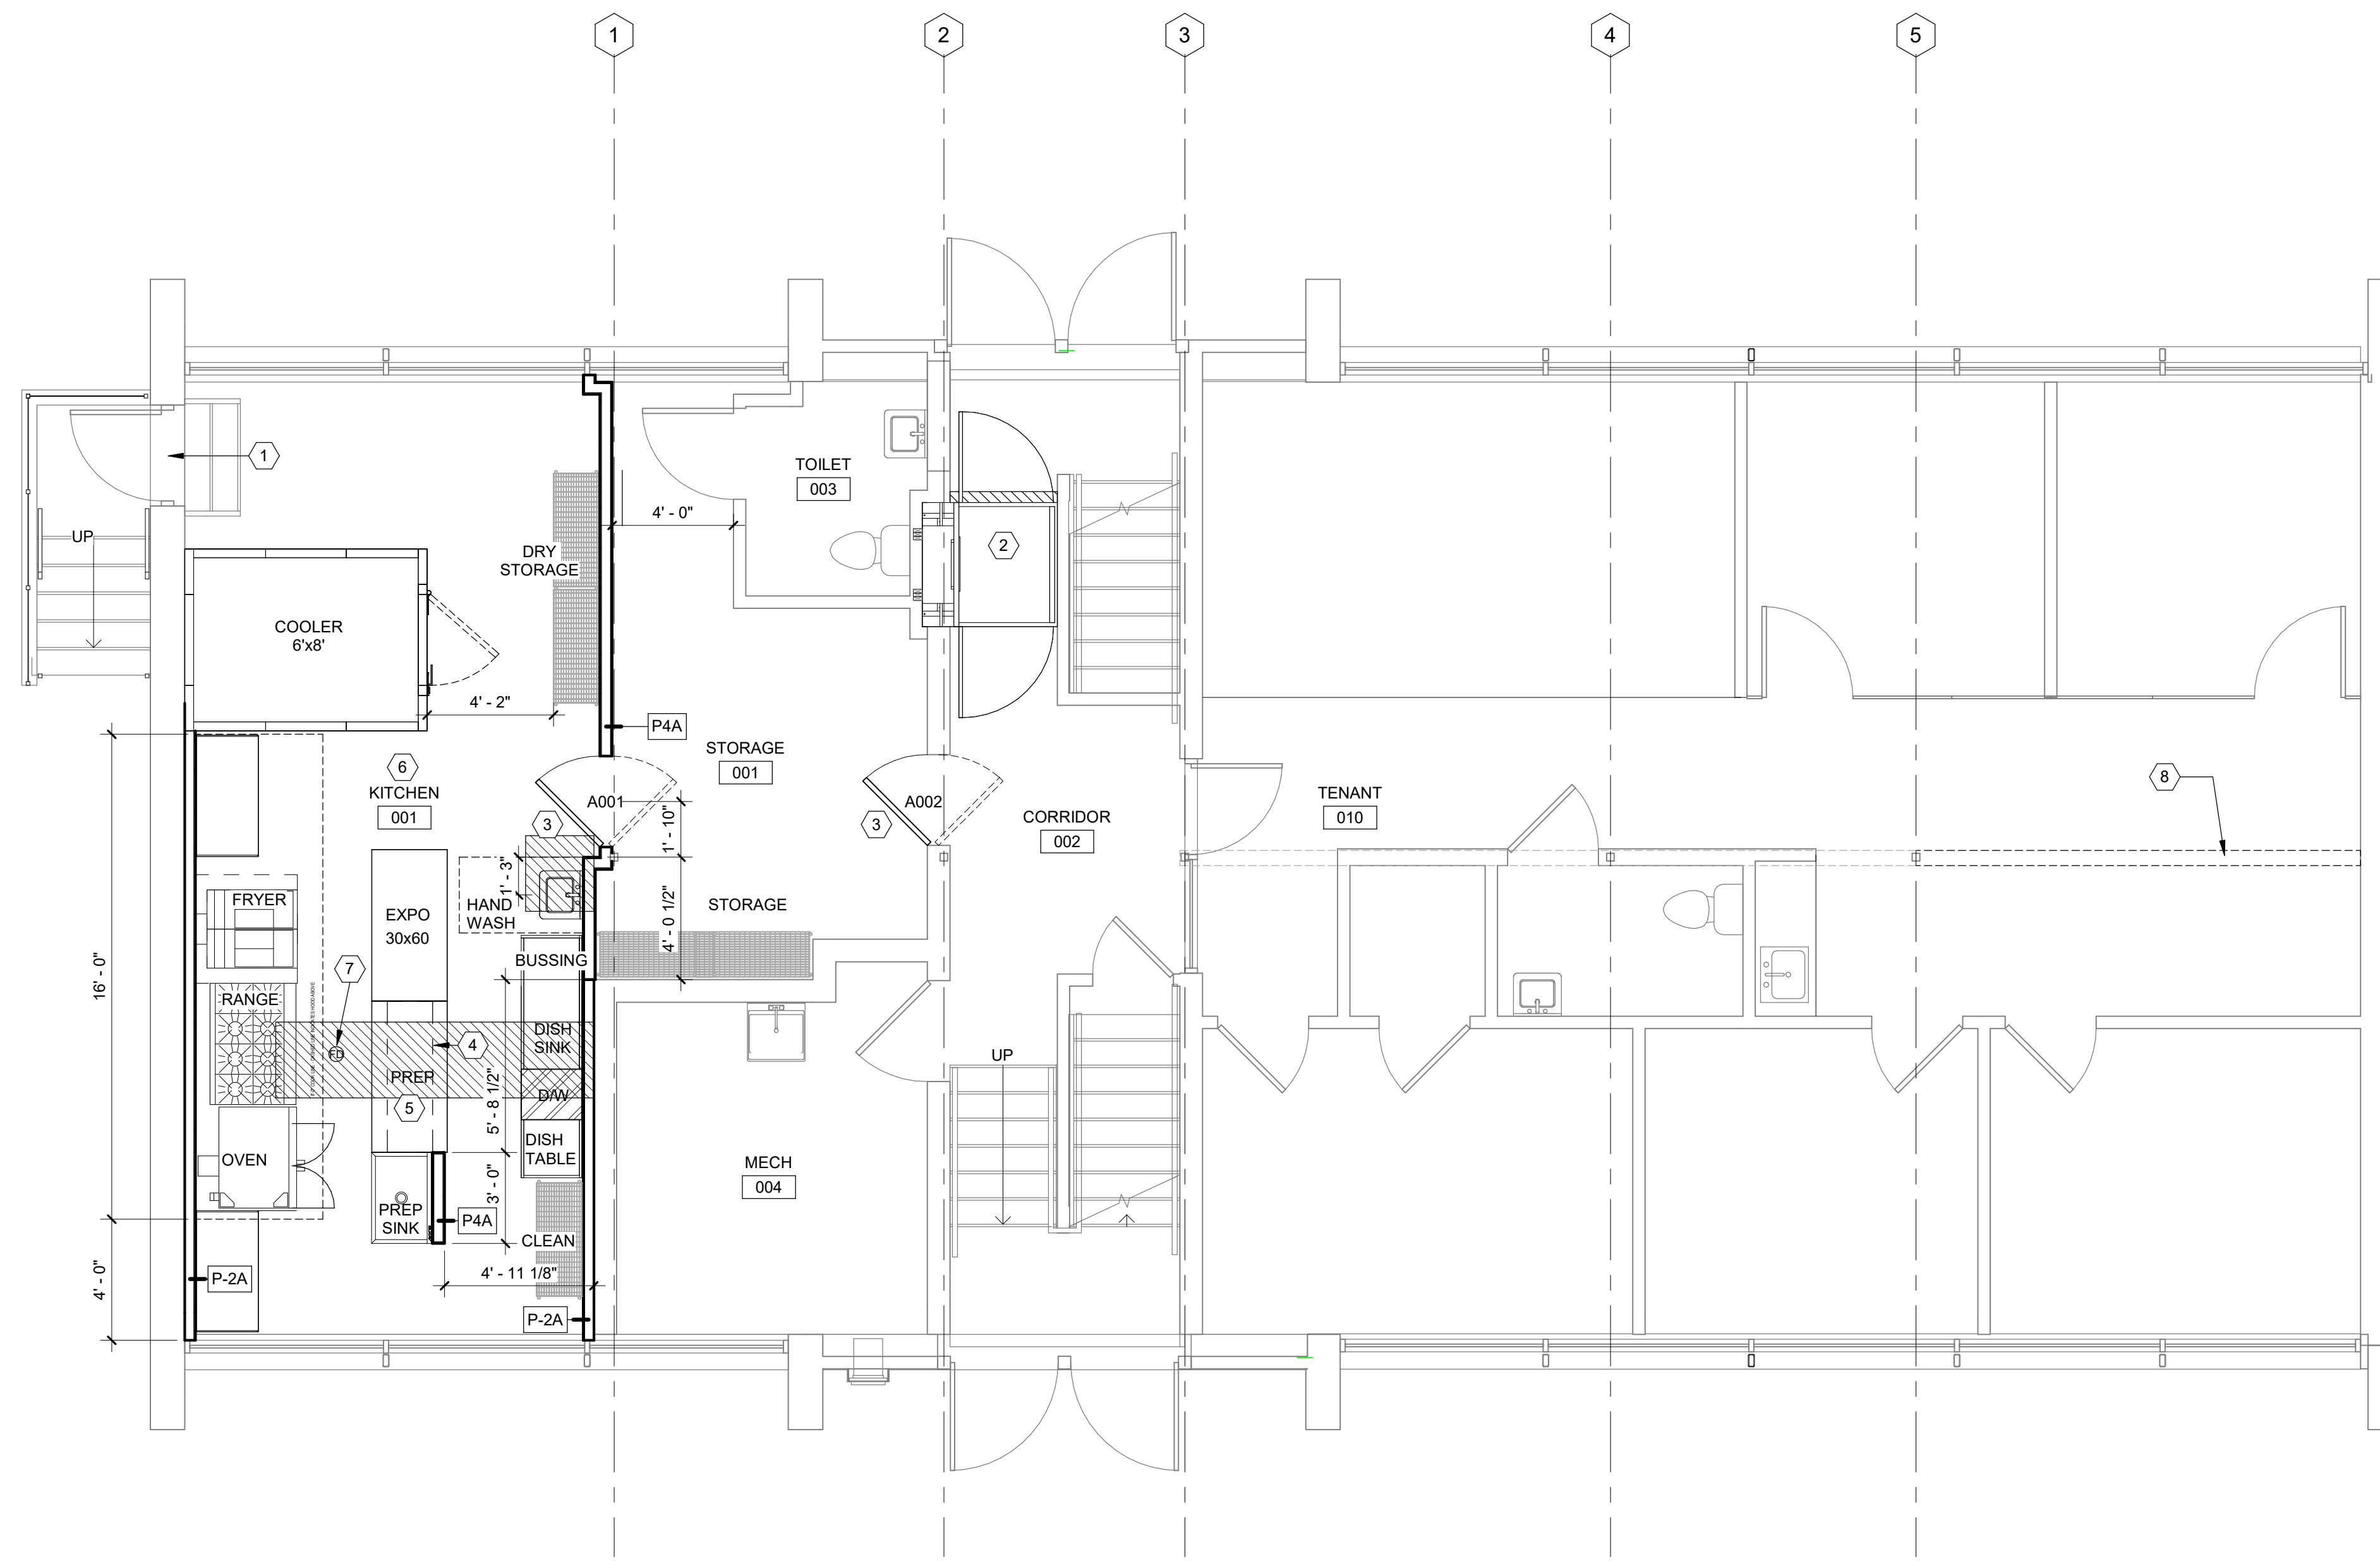


No.	Description	Date

the INTERNATIONAL

255 N SHERMAN AVE

Madison, WI 53704
LOWER LEVEL PLAN

1 LOWER LEVEL PLAN
1/4" = 1'-0"

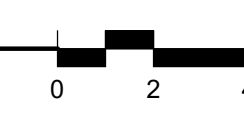

FOR CONSTRUCTION	
Project number	SHE 21 01
Date	05/03/2022

A101

KEYED NOTES


1	RUN POWER AND DATA TO HOST STAND FOR OFOI POS SYSTEM
2	PROVIDE BLOCKING FOR WALL MOUNTED BOTTLE DISPLAY / STORAGE SHELVES; SEE ELEVATIONS FOR EXTENT OF SHELVING
3	OFCI FIREPLACE; GYROFOCUS CENTRAL, SUSPENDED, FIXED FIREPLACE. PROVIDE MIN. CLEARANCES AS SHOWN ON PLAN. PROVIDE CHIMNEY AND STRUCTURAL SUPPORT AS REQUIRED BY MANUFACTURER.
4	CUSTOM BUILT PLATFORM; WD-1 WOOD VENEER WITH OWNER FURNISHED AGED BRASS INLAY PATTERN
5	CUSTOM BUILT BENCH; WD-1 WOOD VENEER WITH UPHOLSTERED SEAT CUSHION, UPH-1
6	OFOI CUSTOM BUILT METAL WINDOW SIGNAGE WITH CONTINUOUS LED STRIP LIGHTING AT WINDOW
7	RELOCATE EXISTING DOOR
8	PLASTIC LINED WOOD PLANTER
9	DECORATIVE SCREEN FENCE; DESIGN BY OWNER / CONTRACTOR INSTALLED
10	GUARDRAIL: INSTALL NEW WOOD HANDRAIL OVER EXISTING STEEL GUARDRAIL; PROVIDE NEW VERTICAL WOOD SLATS TO REDUCE GUARDRAIL OPENINGS TO 4" OR LESS

KEYED NOTES #

11	INSTALL NEW WOOD HANDRAIL OVER EXISTING BRACKETS
12	RELOCATE ELECTRICAL PANEL TO THIS LOCATION
13	FLANGE MOUNTED STEEL HANDRAIL - 1-1/2" SQUARE PAINTED TUBE STEEL HANDRAIL
14	TUBE STEEL SITE RAILING; 1-1/2" SQUARE PAINTED STEEL TUBE WITH SWINGING GATE
15	TUBE STEEL HANDRAIL AND GUARDRAIL WITH STAINLESS STEEL CABLES
16	TUBE STEEL GUARDRAIL WITH STAINLESS STEEL CABLES
17	REMOVABLE DECK PANELS - SEE A302

FLOOR PLAN GENERAL NOTES:

- FIELD VERIFY ALL DIMENSIONS. BRING ANY DISCREPANCIES TO THE ATTENTION OF THE ARCHITECT / ENGINEER FOR FINAL DECISION.
- SEE SHEET A003 FOR DOOR SCHEDULE AND WINDOW TYPES AND DETAILS.
- SEE SHEET A112 FOR REFLECTED CEILING PLAN.
- SEE SHEET A122 FOR FINISH PLAN AND SCHEDULES.
- DIMENSIONS ON FLOOR PLAN ARE BASED ON FACE OF FINISH WALL TO FINISHED WALL.
- REFER TO DEMOLITION SHEETS FOR COORDINATION OF DEMOLITION SCOPE.
- CONTRACTORS ARE RESPONSIBLE FOR MAINTAINING CONTINUOUS UTILITY SERVICE TO ALL SPACES IN THE BUILDING NOT AFFECTED BY THIS WORK. ANY DISRUPTION IN SERVICE REQUIRED TO PERFORM WORK OR TO MODIFY EXISTING DUCTWORK, PIPING, CONDUIT, CIRCUITS OR ANY ASSOCIATED EQUIPMENT, MUST BE COORDINATED IN ADVANCE WITH THE OWNER/ USER.

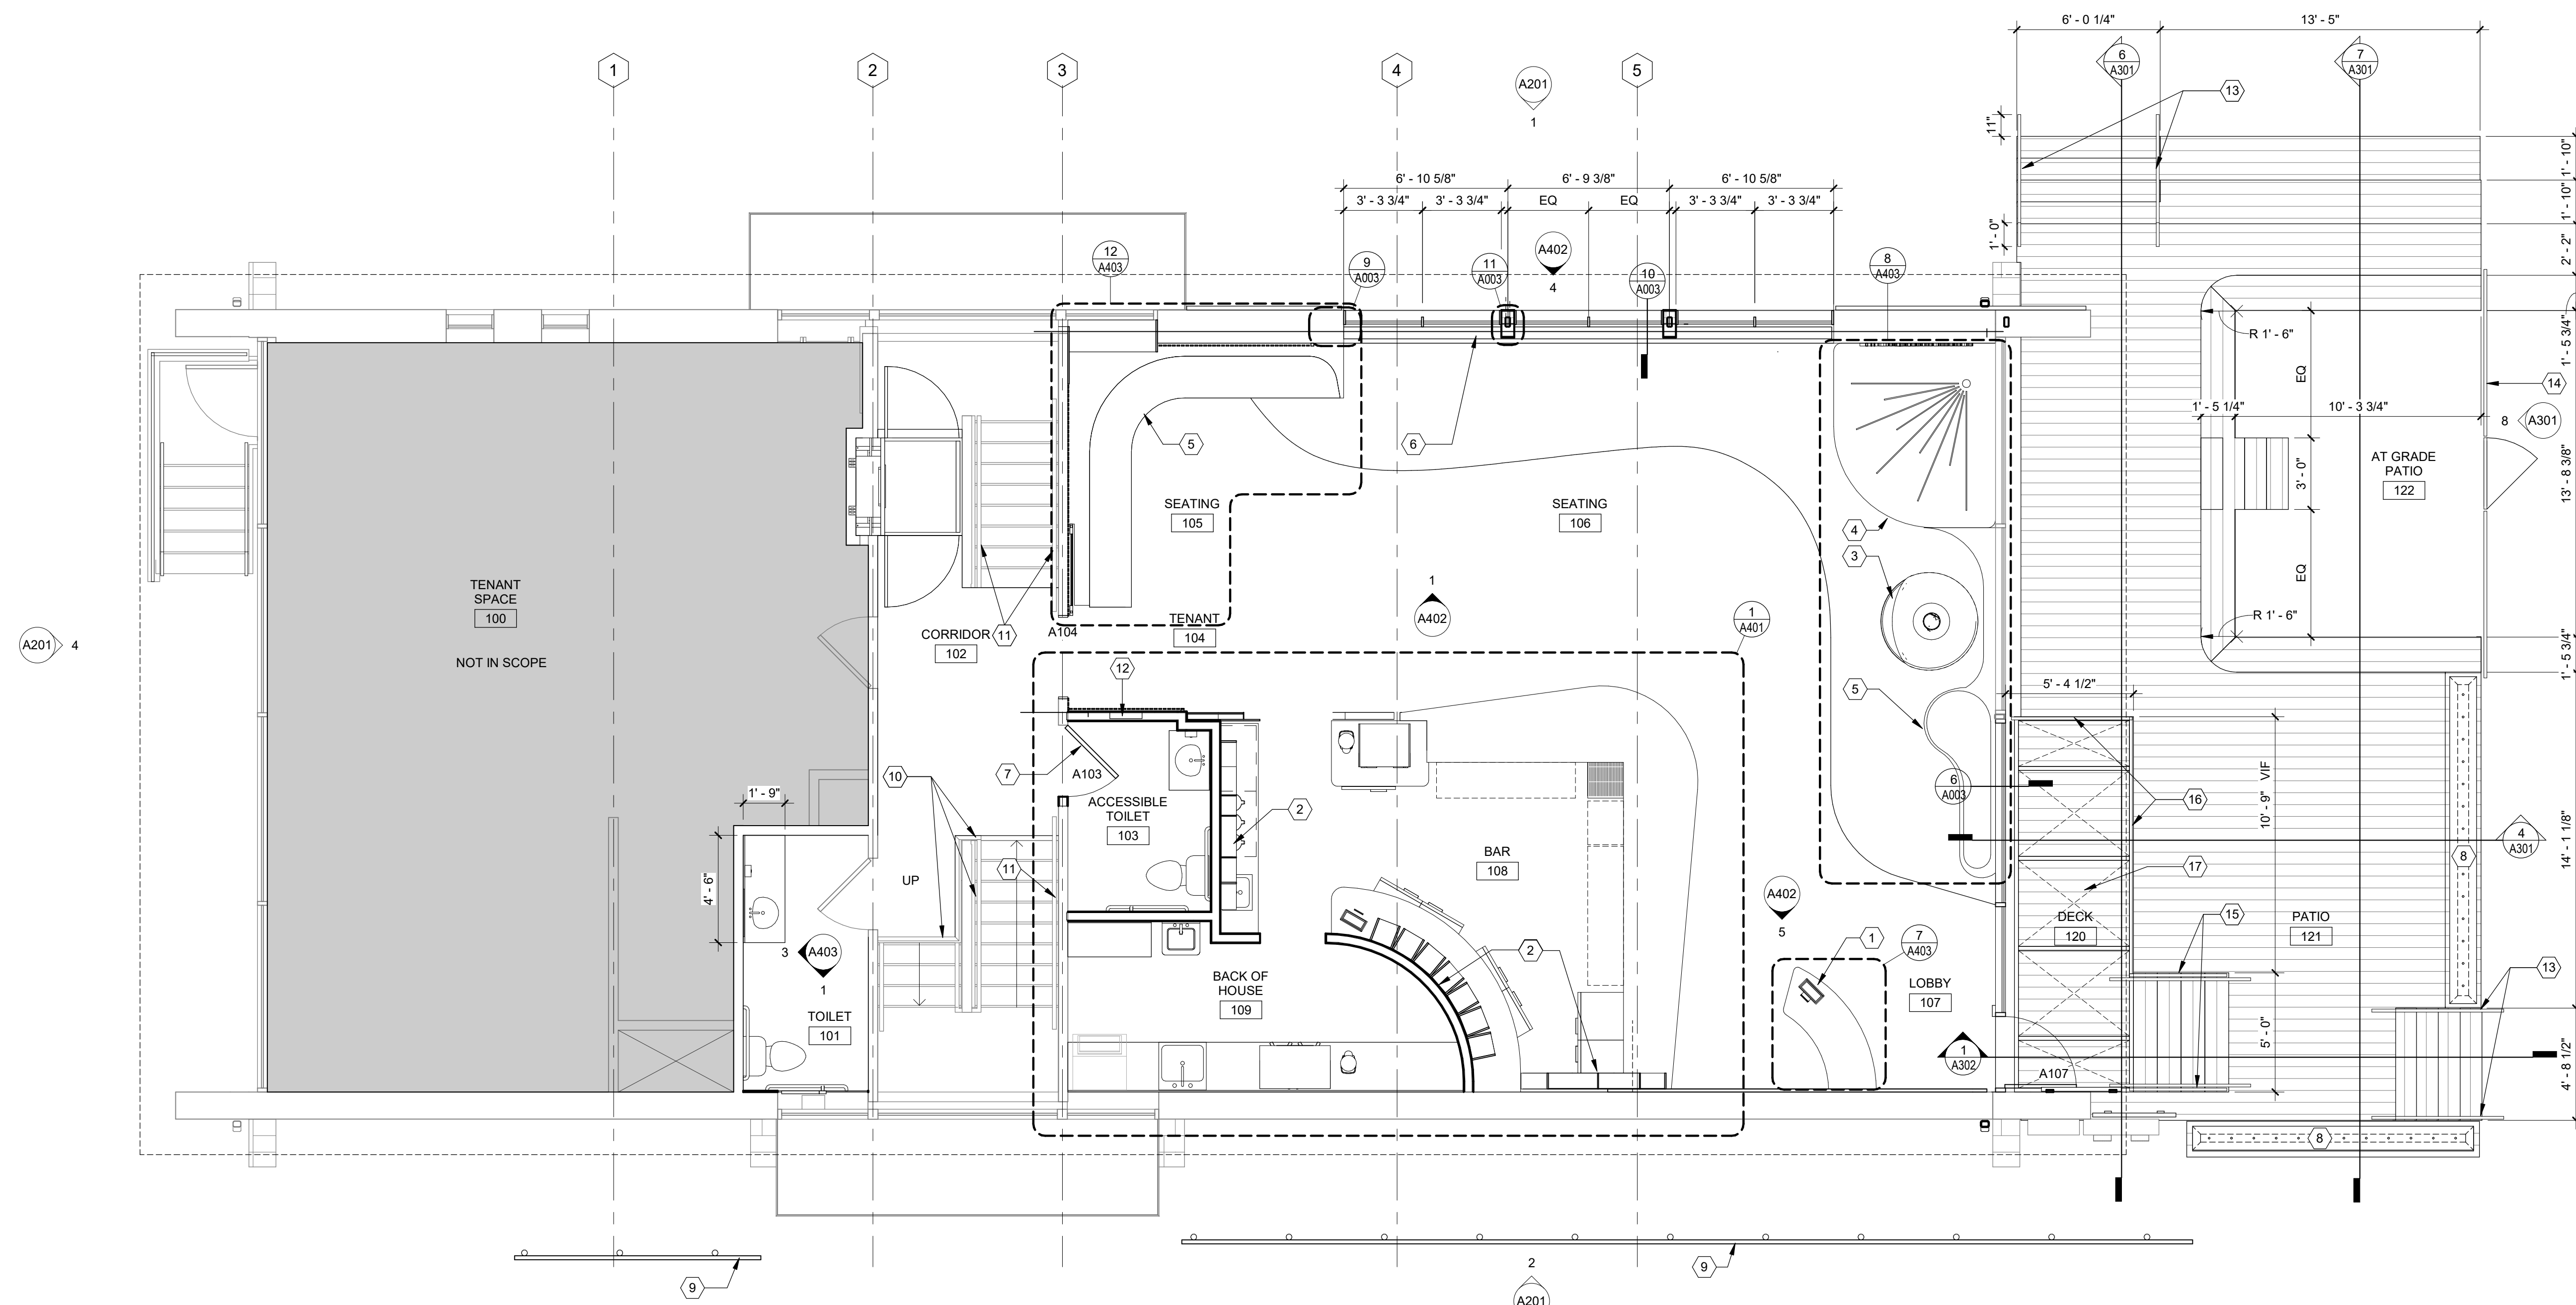

No.	Description	Date

the INTERNATIONAL

255 N SHERMAN AVE

Madison, WI 53704

SECOND FLOOR PLAN

FOR CONSTRUCTION


Project number SHE 21 01

Date 05/03/2022

A102

1 SECOND FLOOR PLAN
1/4" = 1'-0"

KEYED NOTES	
1	RTU-1: UNIT TO REMAIN, ADD SCREEN
2	RTU-2: DISCONNECTED UNIT, REMOVE. COORDINATE WITH OWNER
3	RTU-3: COORDINATE NEW LOCATION WITH OWNER
4	RTU-4: COORDINATE NEW LOCATION WITH OWNER
5	VENTILATION: EXISTING TO REMAIN NO SCREEN
6	SATELITE: COORDINATE REMOVAL WITH OWNER
7	EXHAUST FAN: EXISTING TO REMAIN NO SCREEN
8	MECHANICAL ROOF SCREENS AT ROOFTOP HVAC EQUIPMENT EXCEEDING 36" ABOVE ROOF. MAXIMUM LENGTH OF SCREEN 15' IN ANY DIRECTION.
9	PROVIDE PAVER FOR VFVI SIGNAGE; COORDINATE WITH SIGNAGE VENDOR
10	NEW HOOD EXHAUST
11	NEW MAKE-UP AIR UNIT: GC TO COORDINATE DUCT ROUTING WITH OWNER AND OWNER'S TENANTS

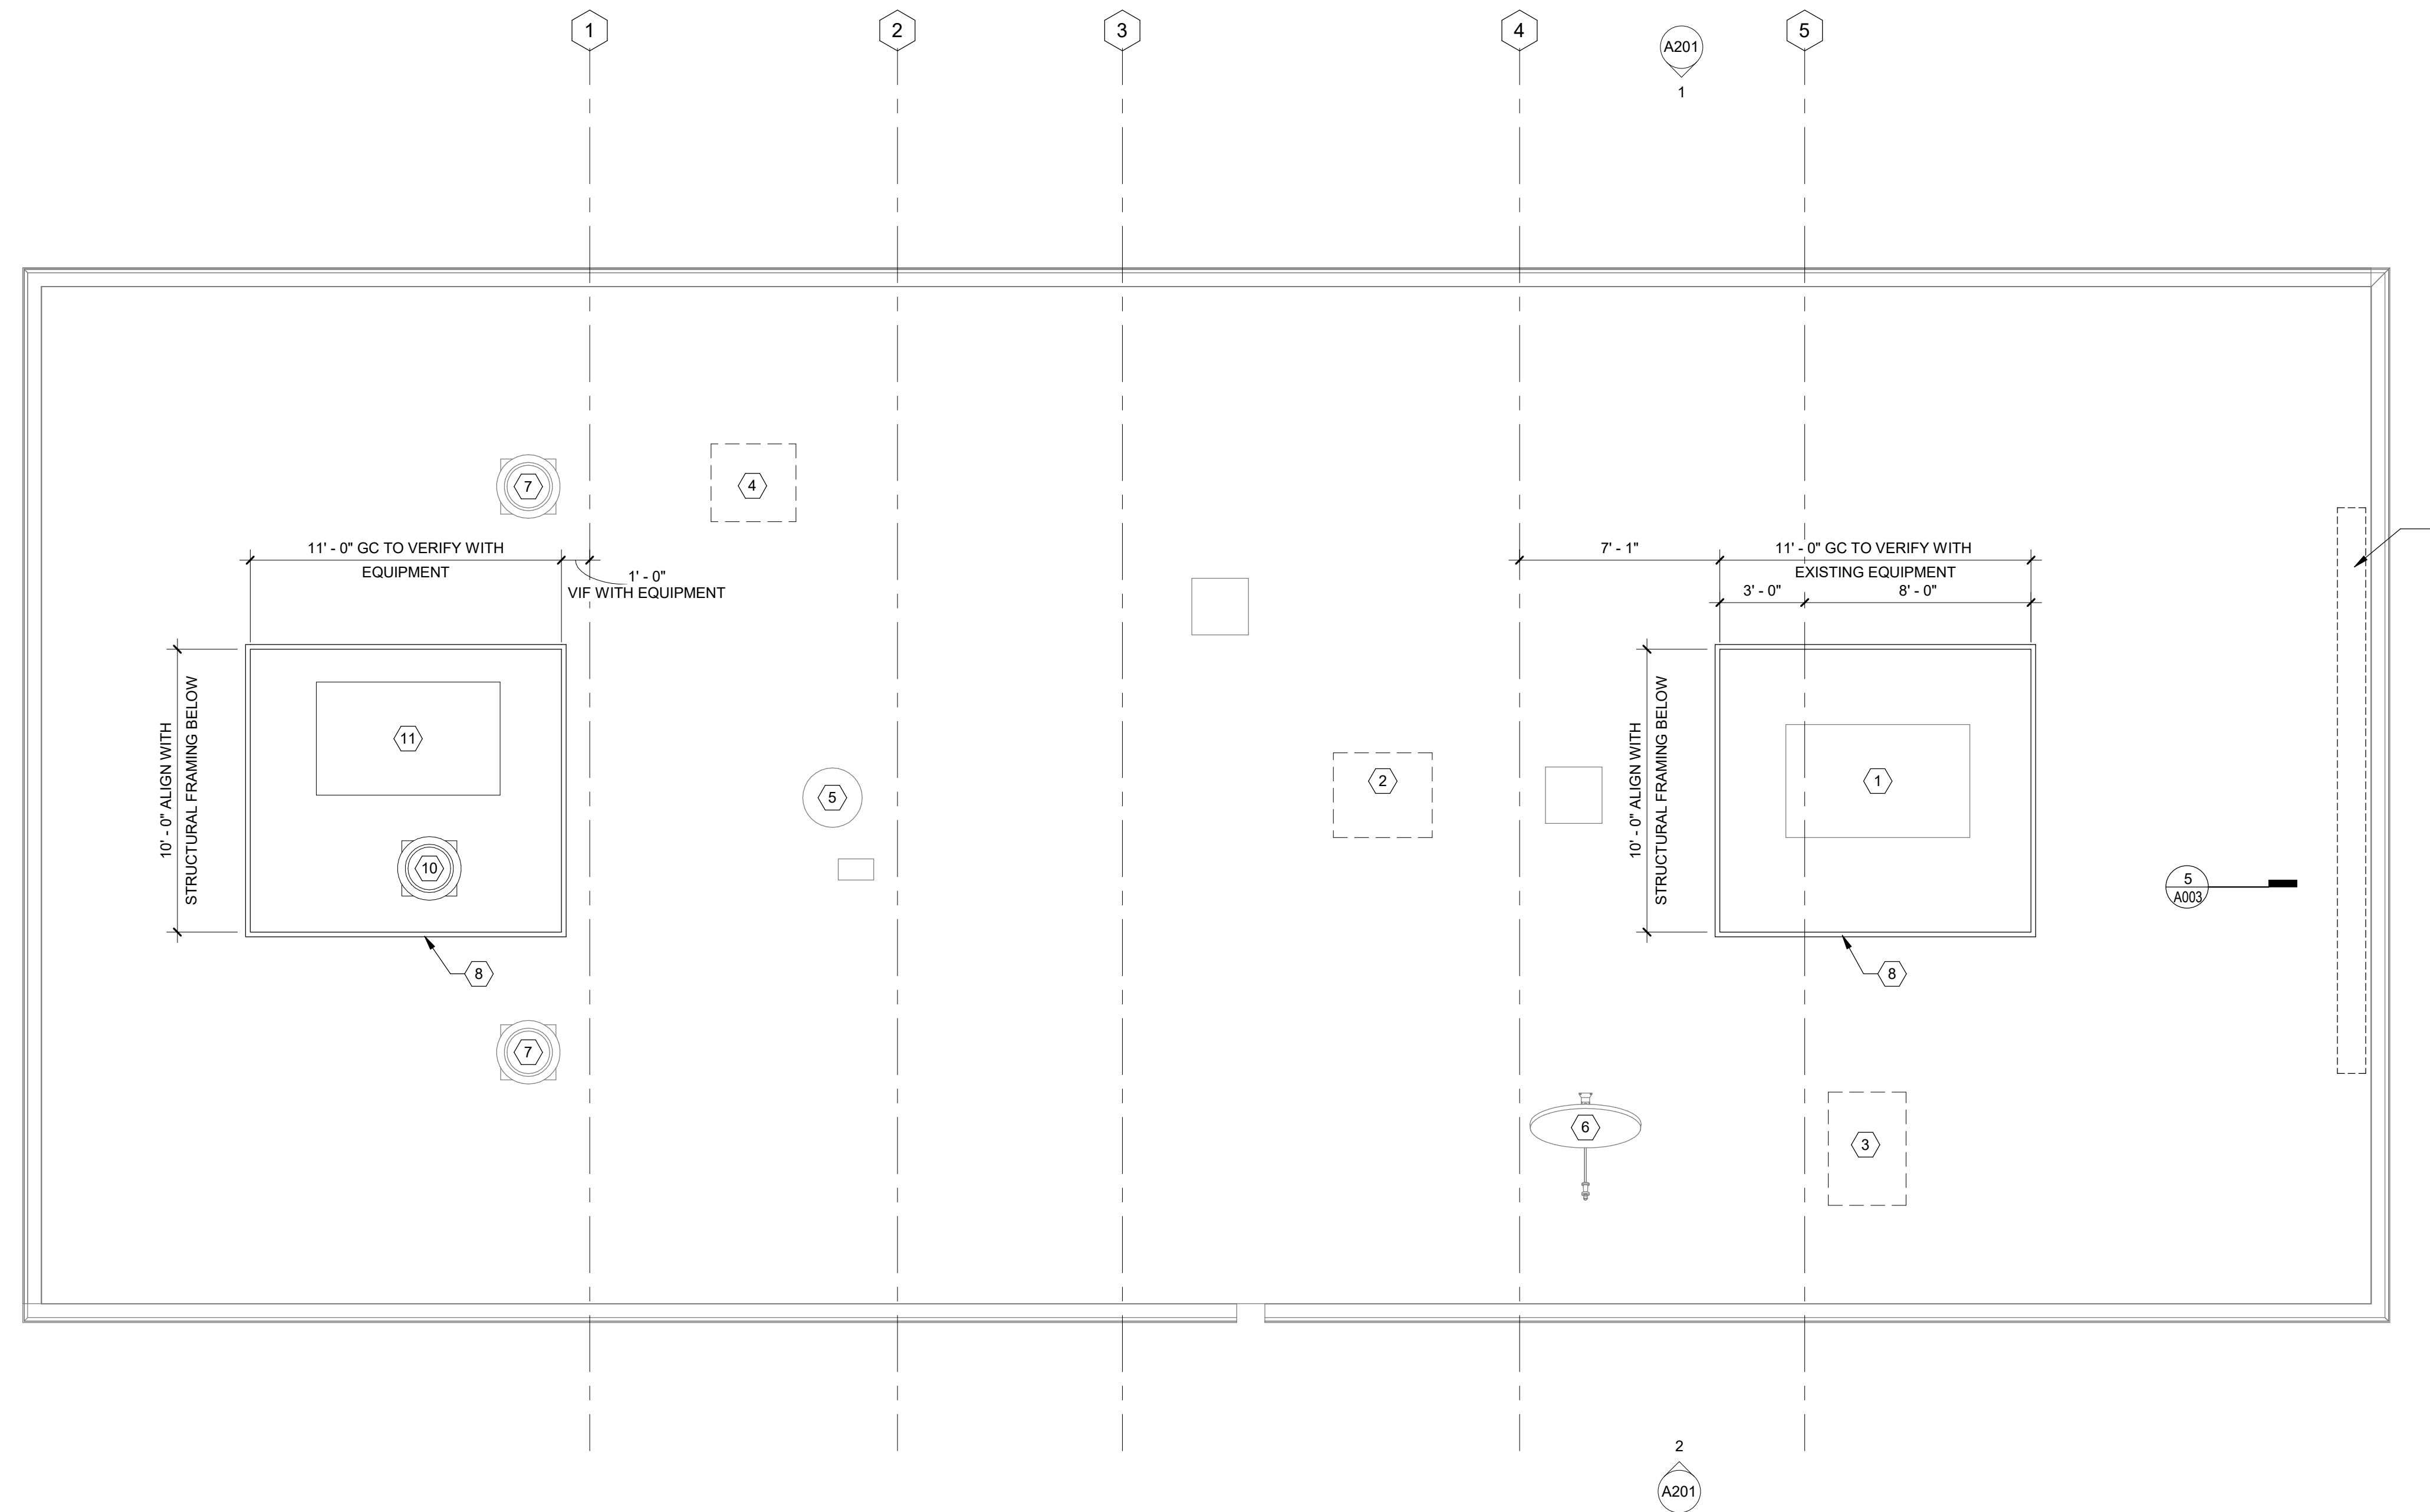

No.	Description	Date

the INTERNATIONAL

255 N SHERMAN AVE


Madison, WI 53704

ROOF PLAN

FOR CONSTRUCTION	
Project number	SHE 21 01
Date	05/03/2022

A103

1 ROOF PLAN
1/4" = 1'-0"

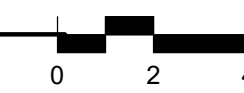

KEYED NOTES

1	NEW THERMALLY BROKEN STOREFRONT GLAZING
2	EXISTING FRAMING TO REMAIN NEW GLAZING UNITS
3	REPAIR COLUMNS REFER TO STRUCTURAL
4	NEW STOREFRONT DOOR TO MATCH EXISTING
5	RELOCATE DOWN SPOUT
6	PREP AND REPAINT TUBE STEEL COLUMNS TYP.
7	REMOVE RUST FROM STEEL OVERHANG FRAMING, PREP, AND REPAINT STEEL
8	NEW SCREEN FENCE DESIGN BY OWNER; CONTRACTOR INSTALLED
9	PREP AND REPAINT EXISTING SHEET METAL FASCIA AND SCUPPERS
10	SHEET METAL TRIM
11	1 1/2" SQUARE STEEL TUBE GUARDRAIL WITH STAINLESS STEEL CABLES
12	PLASTIC LINED PLANTER BOX
13	BROWN - TREATED WOOD PLANKS
14	WOOD SLATS OVER ALUMINUM HAT CHANNEL; COORDINATE PAVER LOCATIONS FOR SIGNAGE WITH OWNER

No.	Description	Date

the INTERNATIONAL


255 N SHERMAN AVE

Madison, WI 53704


EXTERIOR ELEVATIONS

FOR CONSTRUCTION
Project number SHE 21 01
Date 05/03/2022


A201

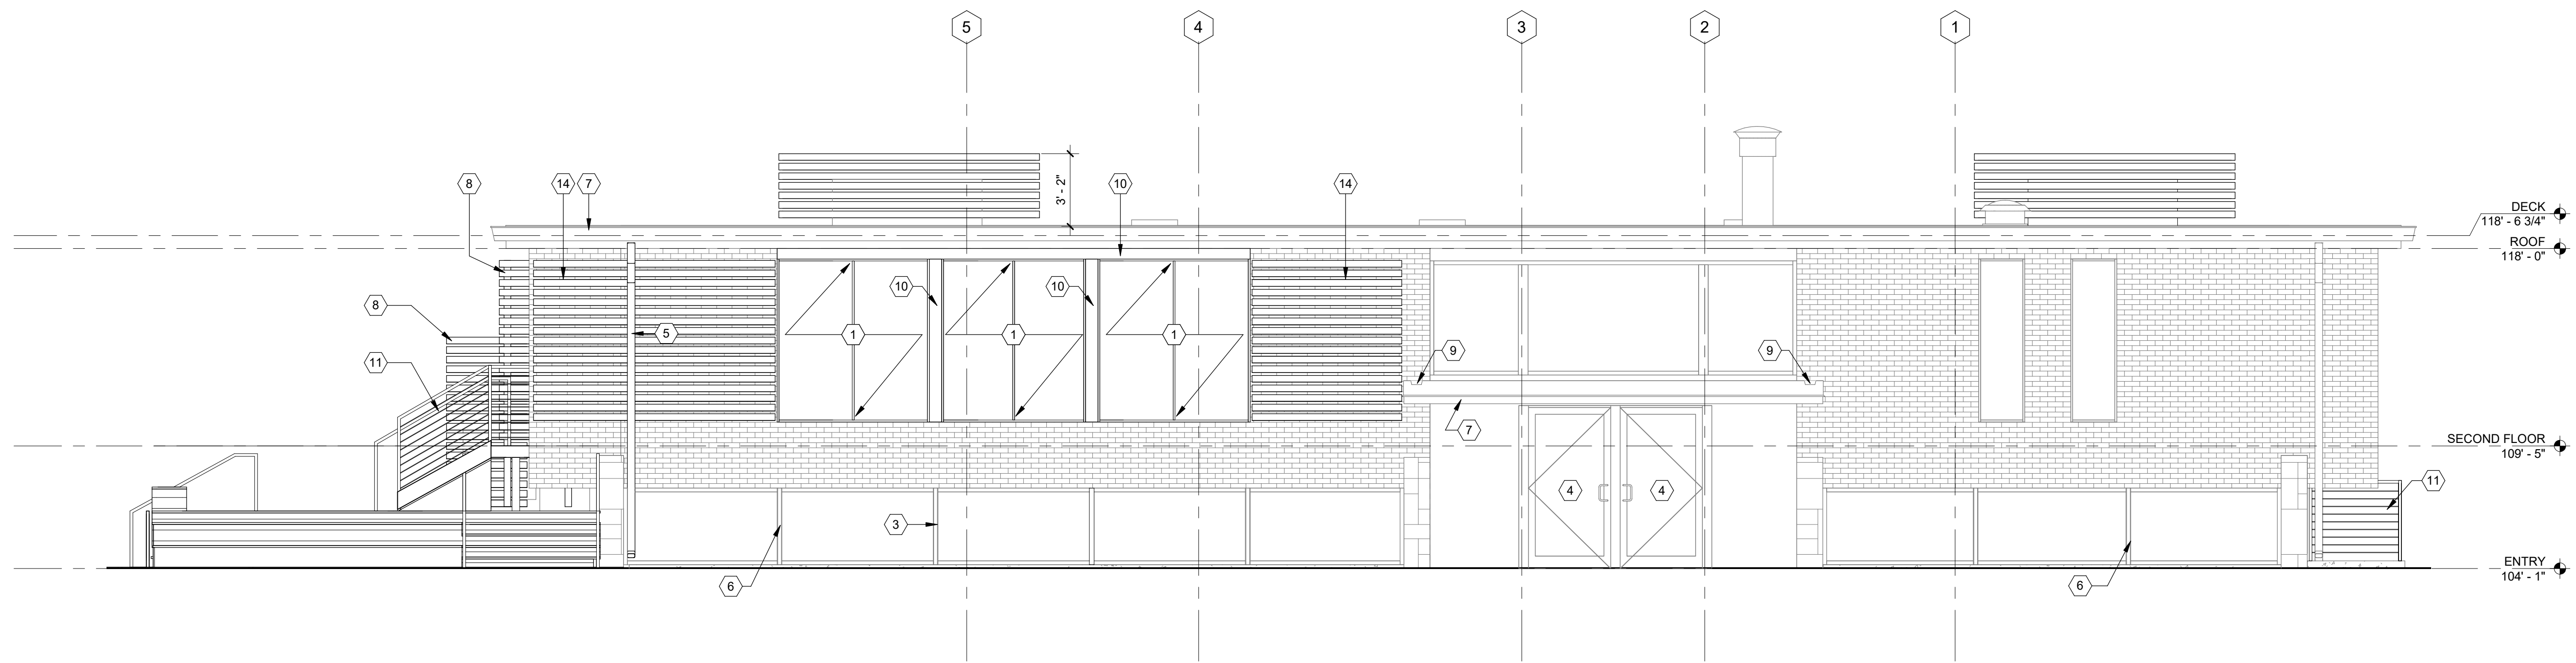


1 NORTH ELEVATION
1/4" = 1'-0"

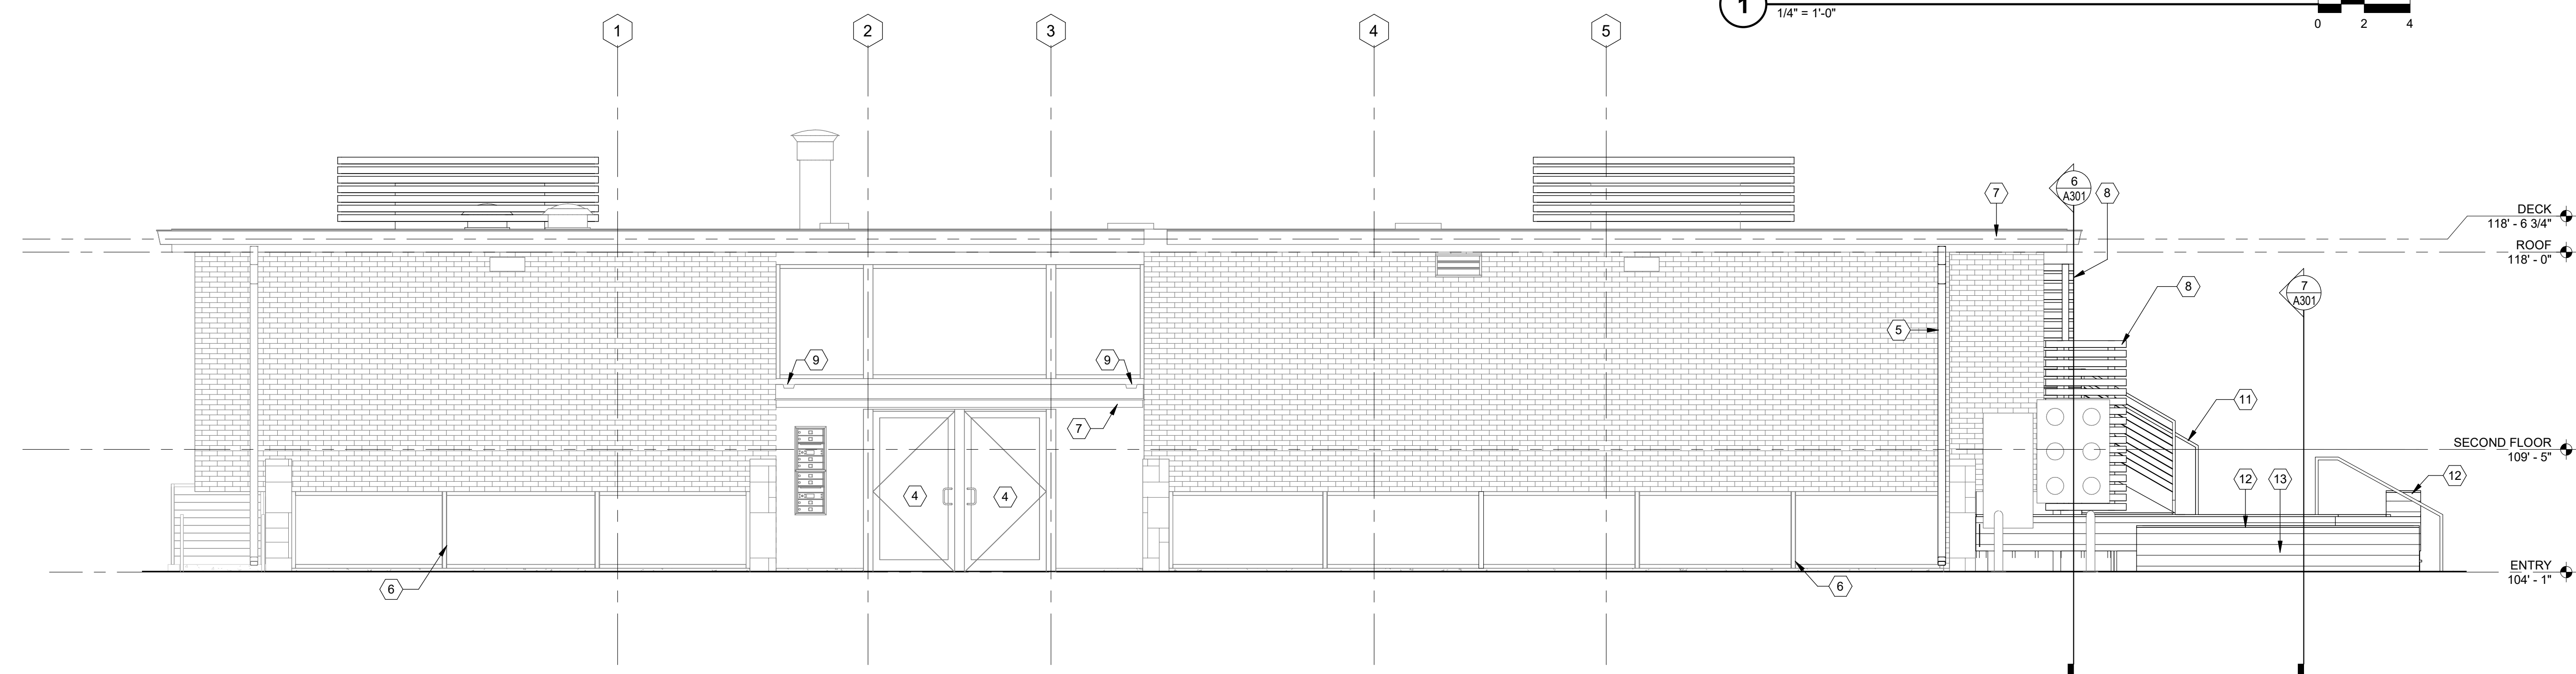

2 SOUTH ELEVATION
1/4" = 1'-0"

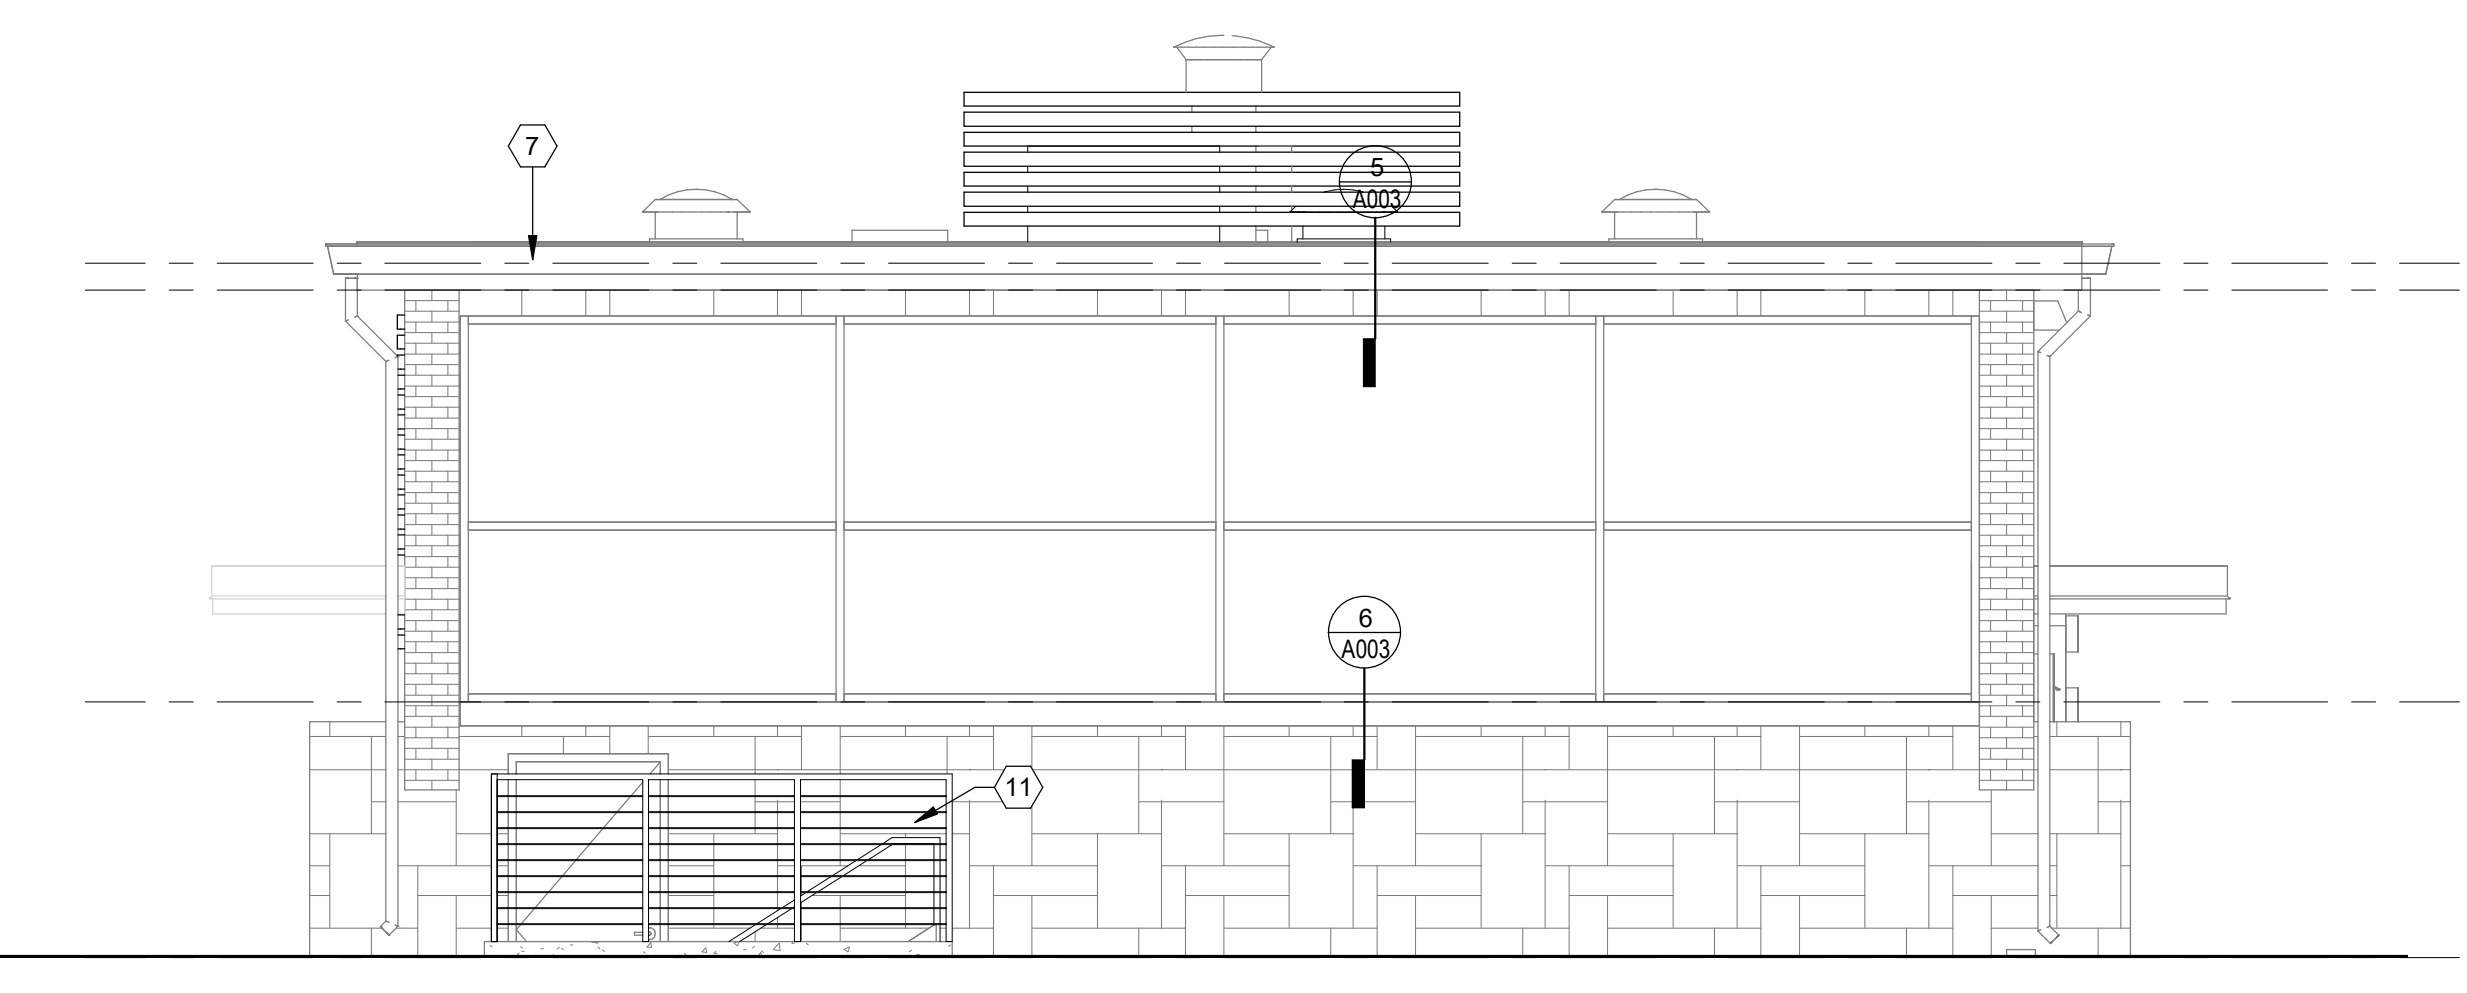

4 WEST ELEVATION
1/4" = 1'-0"

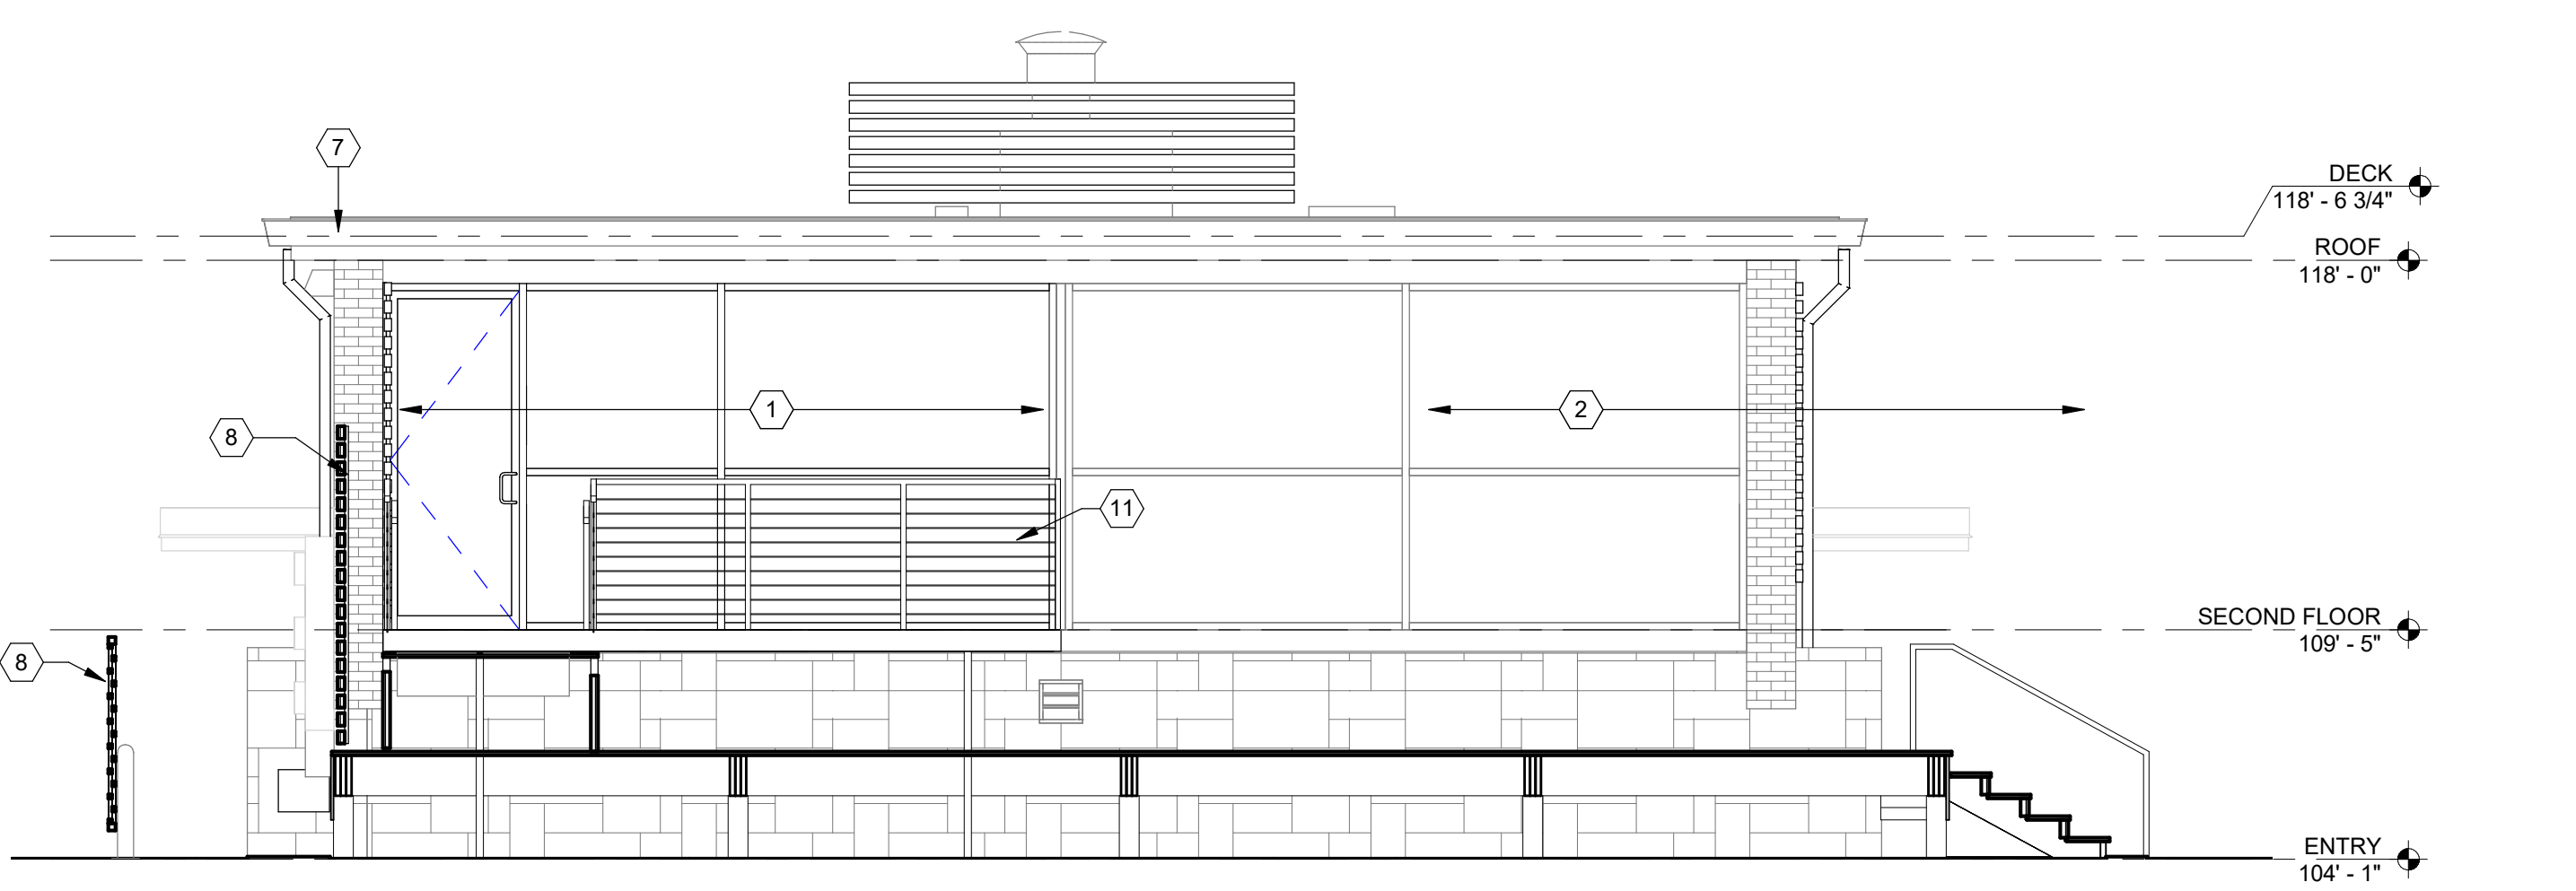


3 EAST ELEVATION
1/4" = 1'-0"

FOOTING SCHEDULE				
TYPE	POST	WIDTH	DEPTH	REINFORCING
F1	6x6 WD	16"	48"	SONOTUBE
F2	6x6 WD	24"	48"	SONOTUBE
F3	4x2 HSS	24"	48"	SONOTUBE


FRAMING SCHEDULE		
TYPE	FRAMING	
L1	(2) 2x12 WD	
L2	(3) 2x12 WD	
L3	6x2x3/16 HSS	

POST CAP SCHEDULE		
TYPE	MFG	POST CAP
P1	SIMPSON	BCS2-3/6Z
P2	SIMPSON	CCT3 1/4-6 T
P3	SIMPSON	CCT6X T
P4	SIMPSON	HU210-3
P5	SIMPSON	LCE4Z
P6	SIMPSON	LUS28-2


FOR COMPLETE FRAMING AND STRUCTURAL DETAILS; SEE CALCULATIONS PACKAGE PREPARED BY MP-SQUARED DATED 04/07/2022

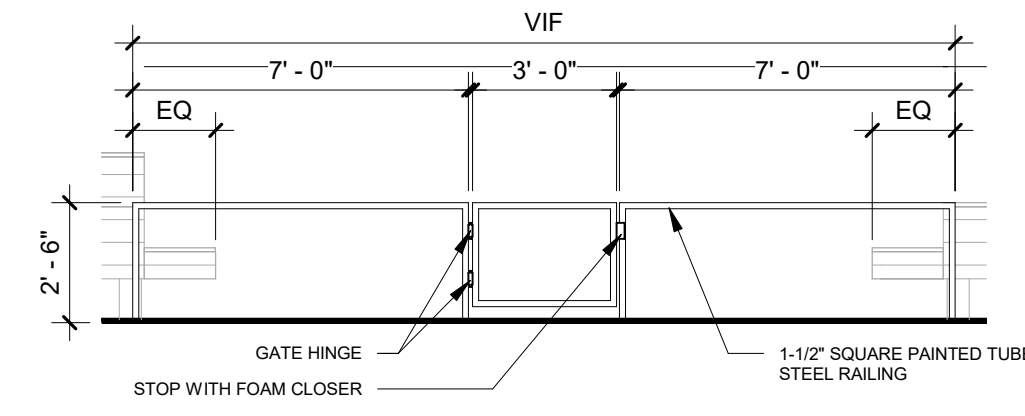


8 PATIO SWING GATE & SITE RAILING
1/4" = 1'-0"

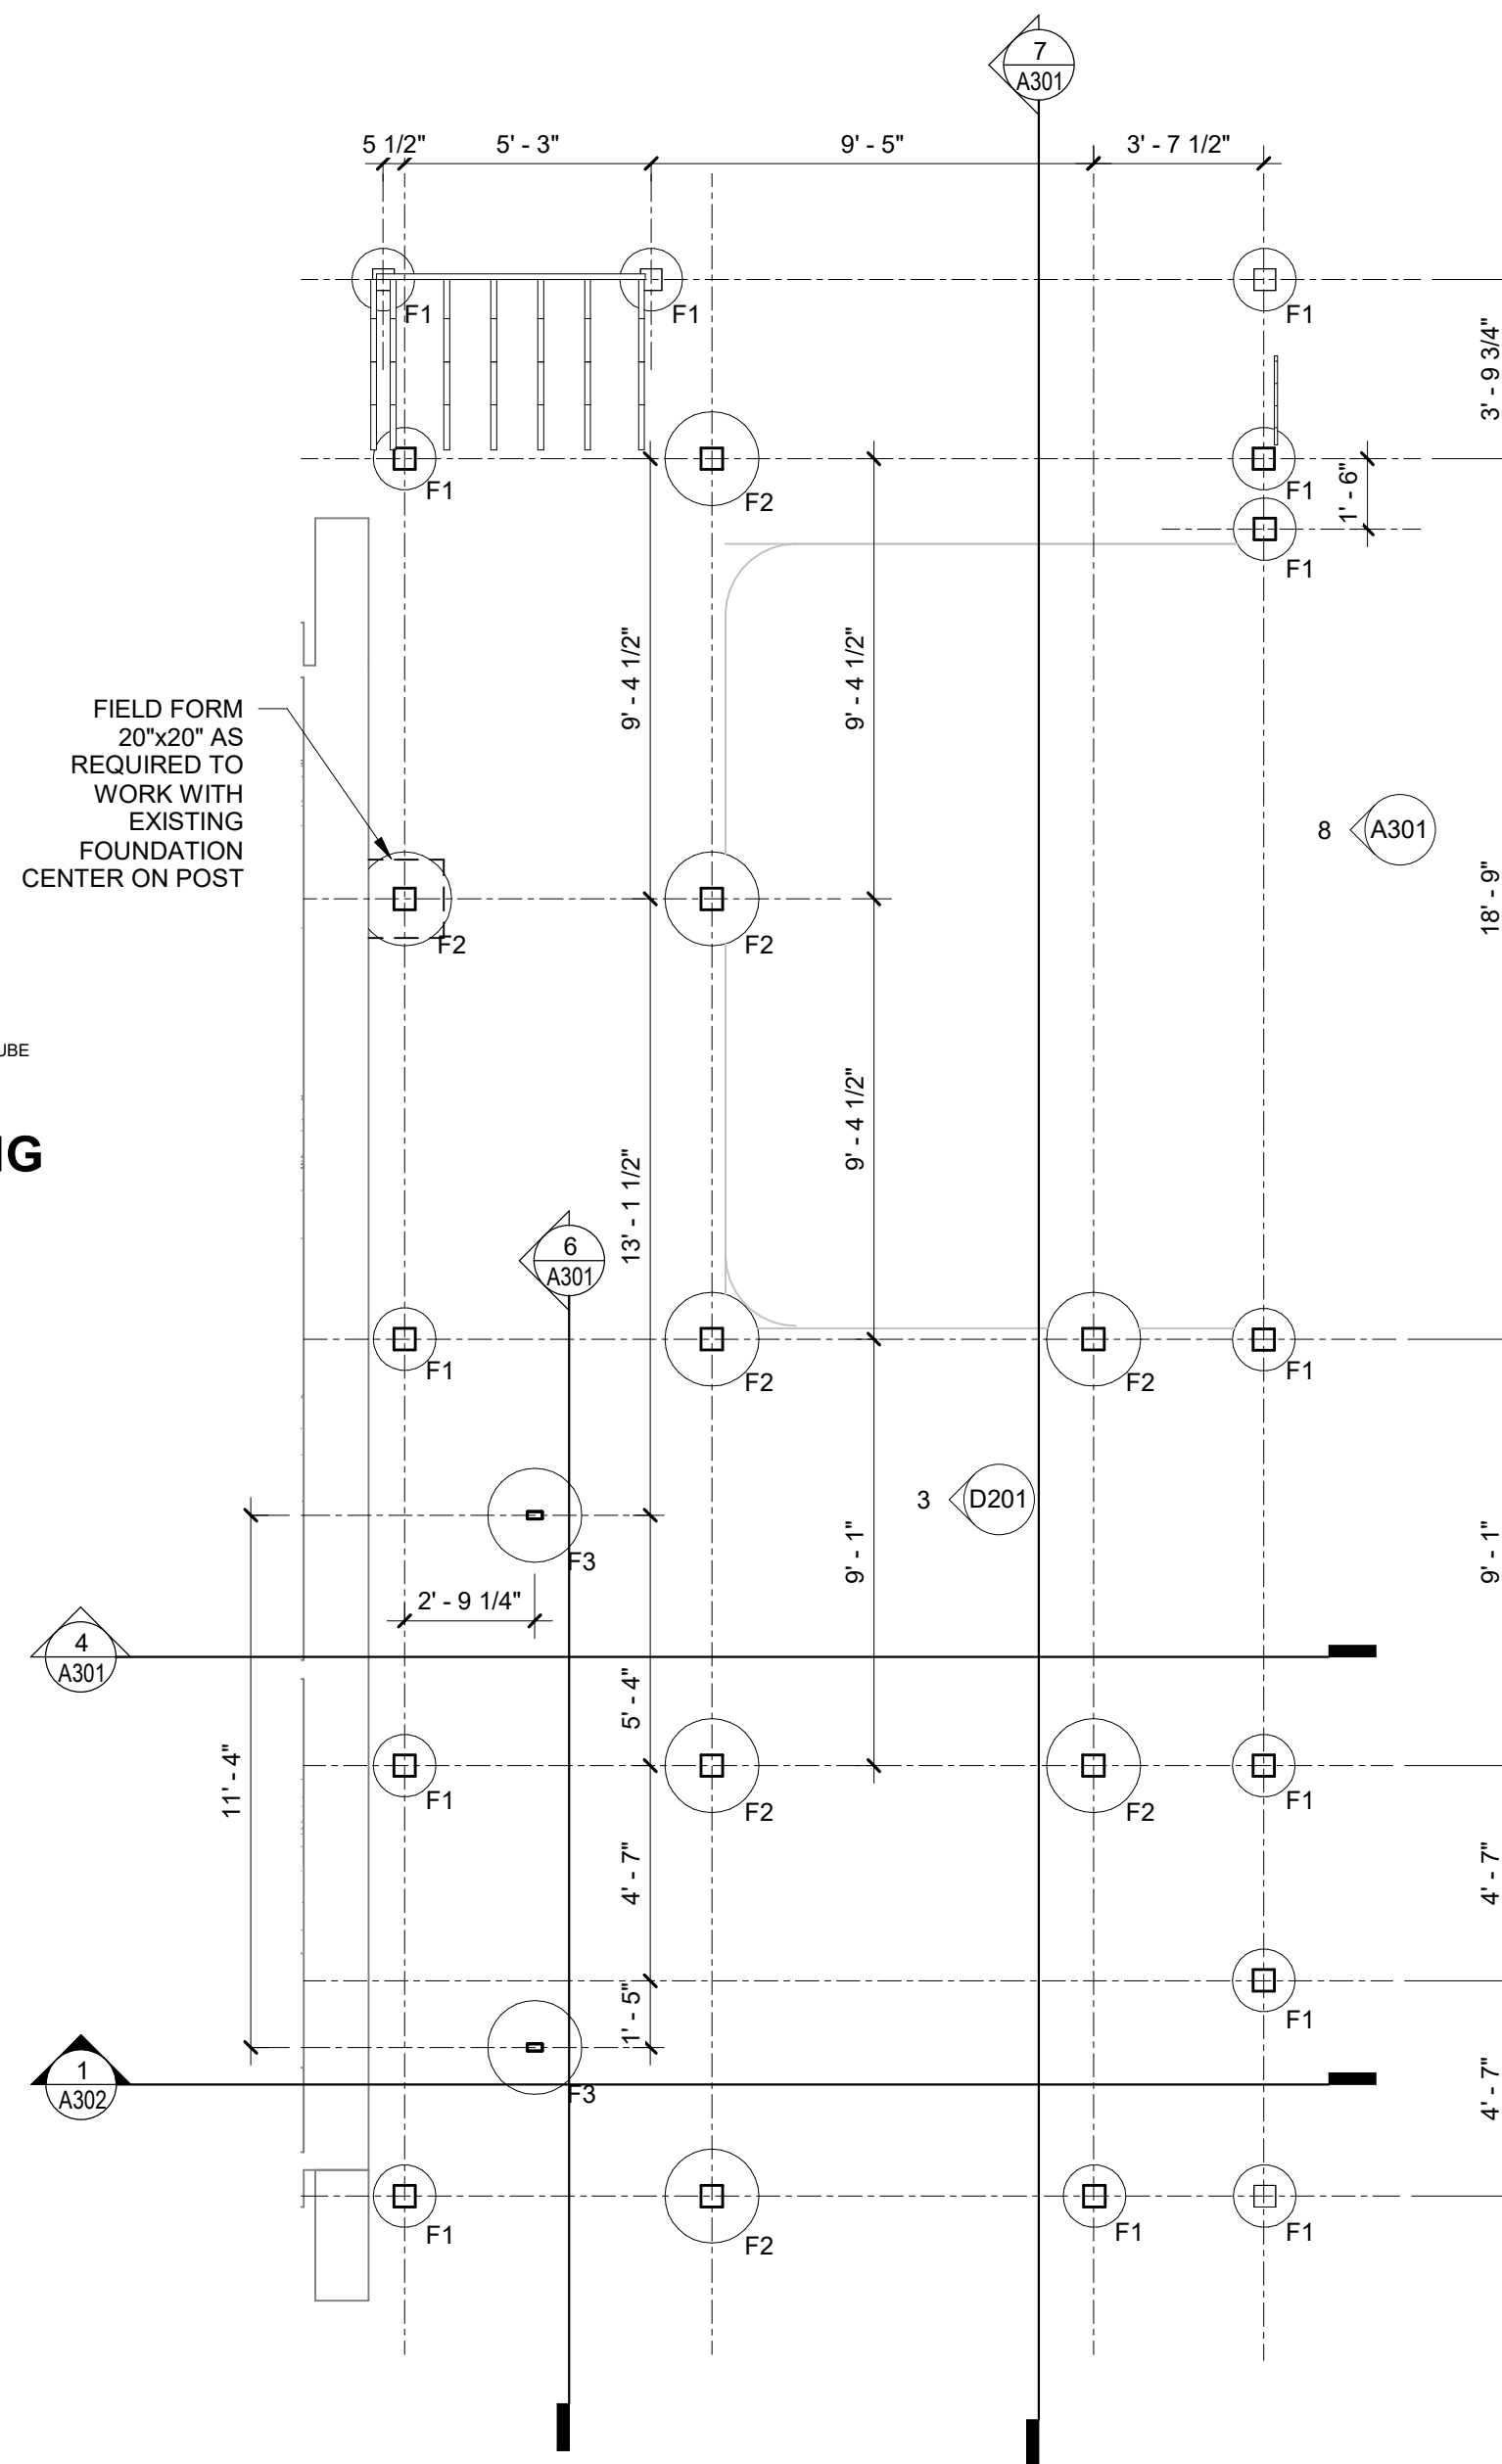


3 DECK FOOTING PLAN
1/4" = 1'-0"

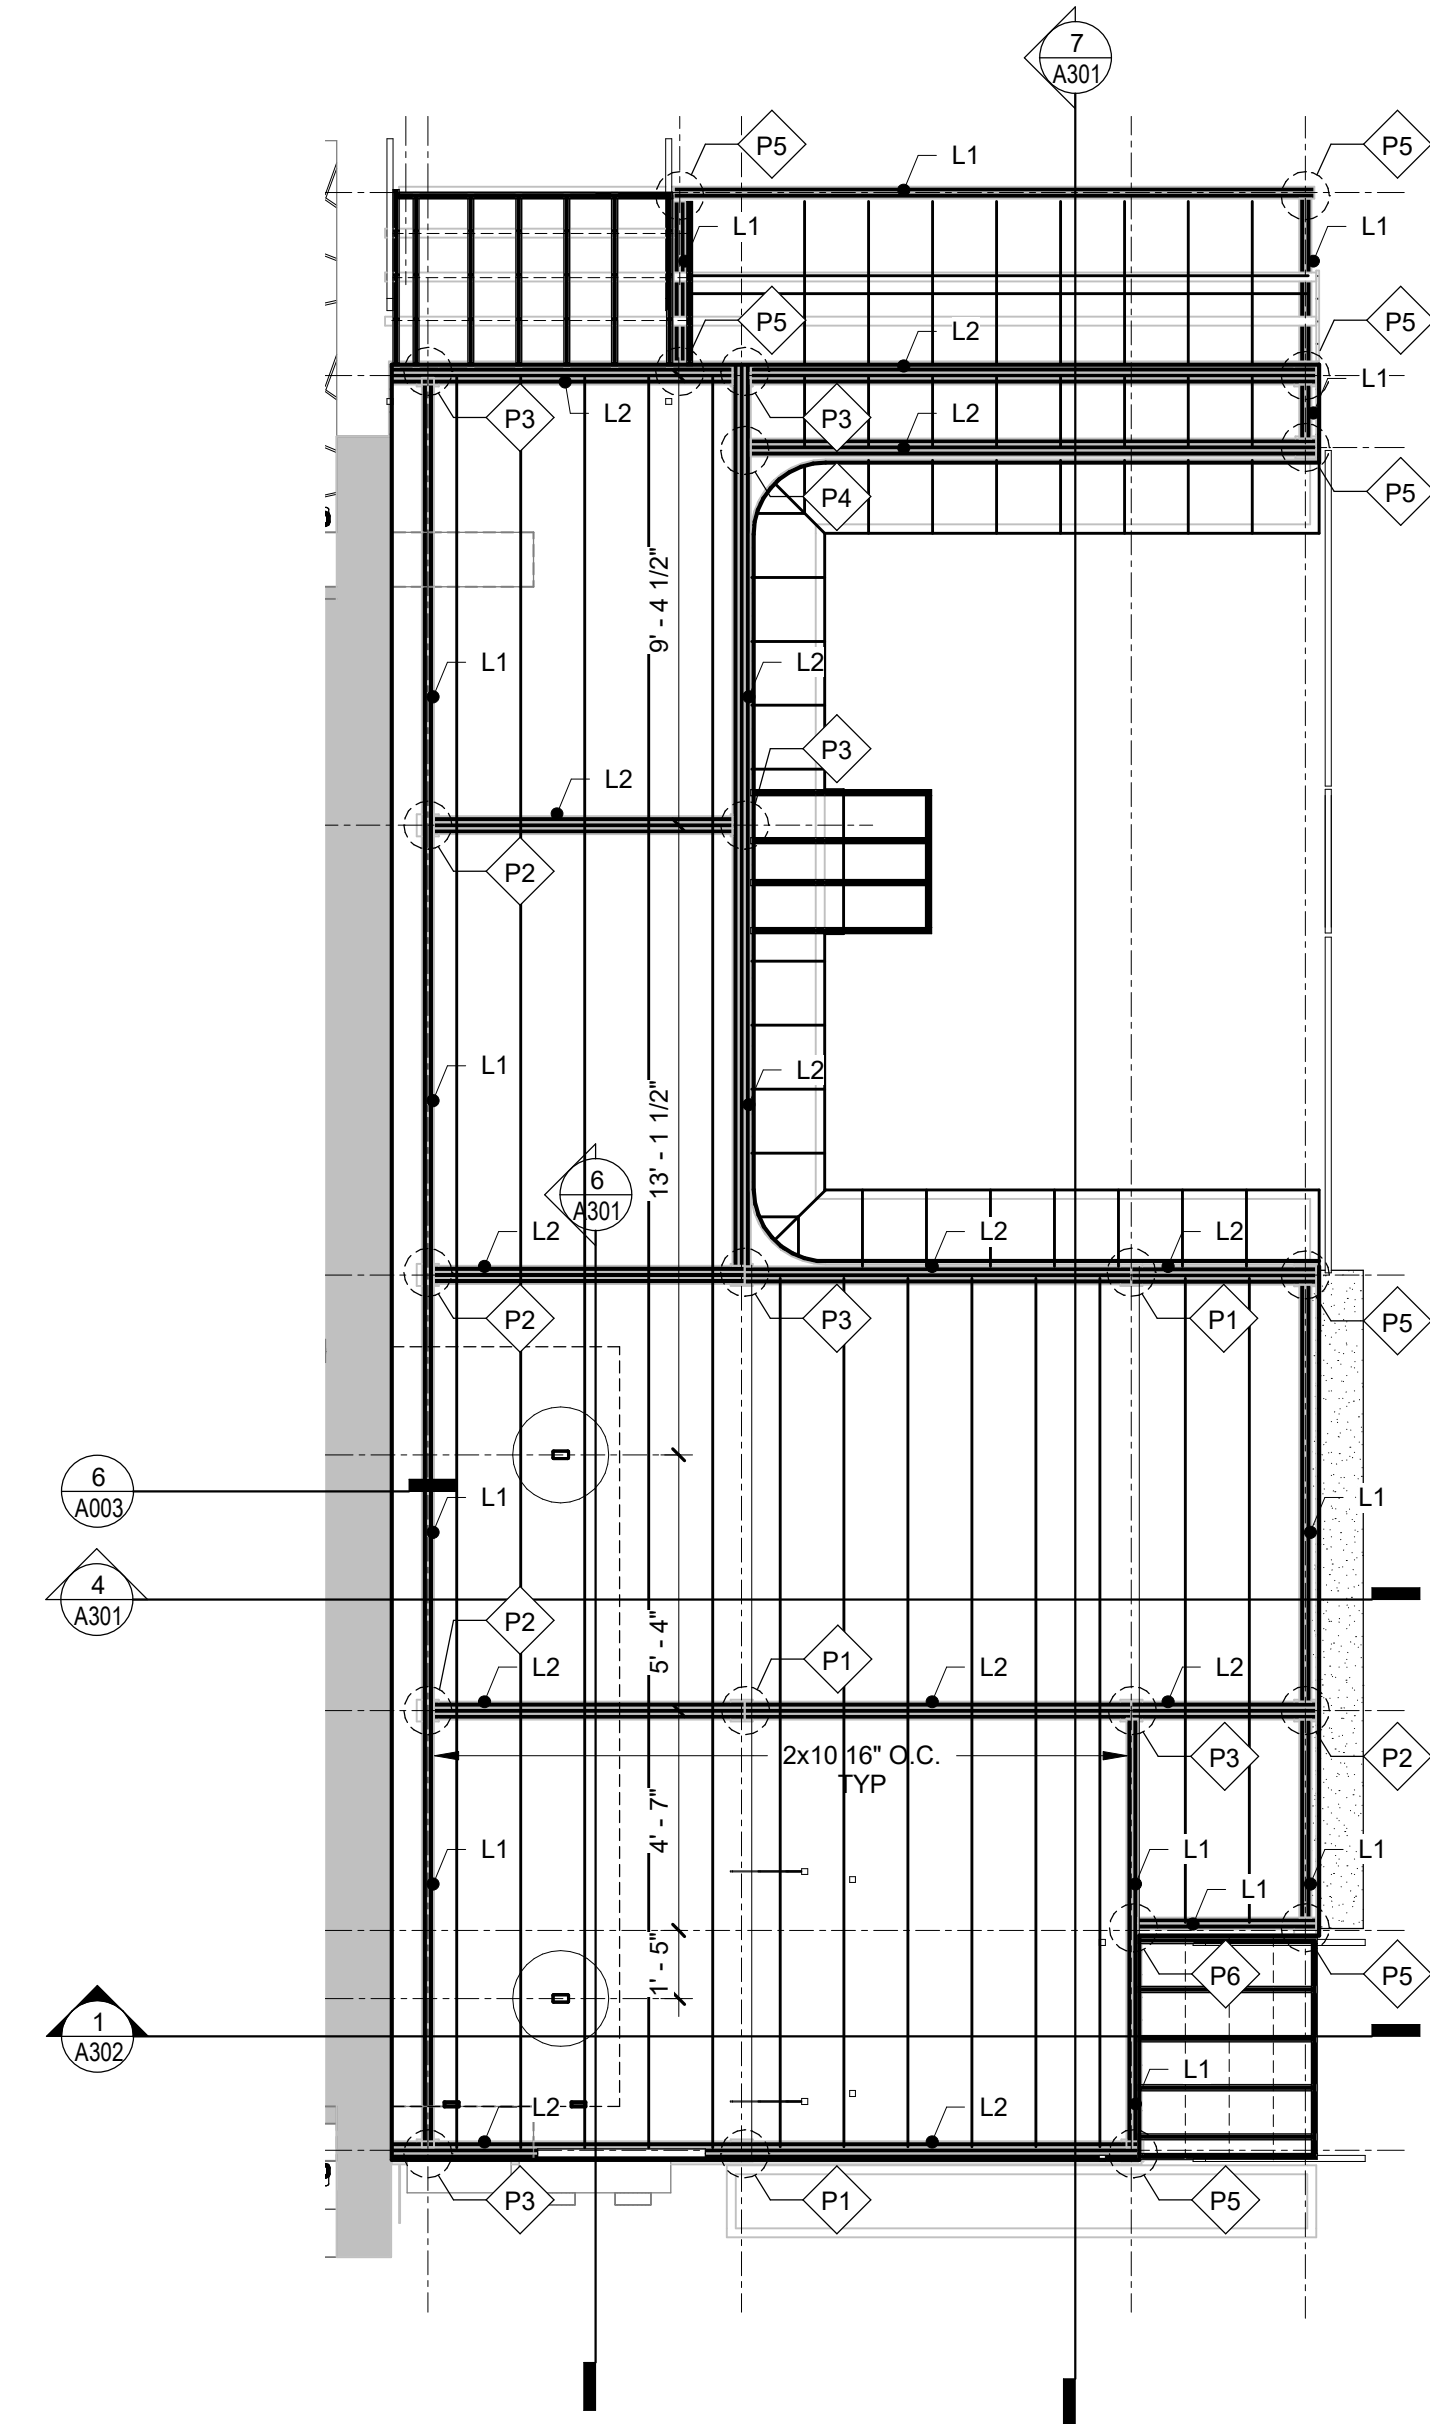


1 LOWER DECK FRAMING PLAN
1/4" = 1'-0"

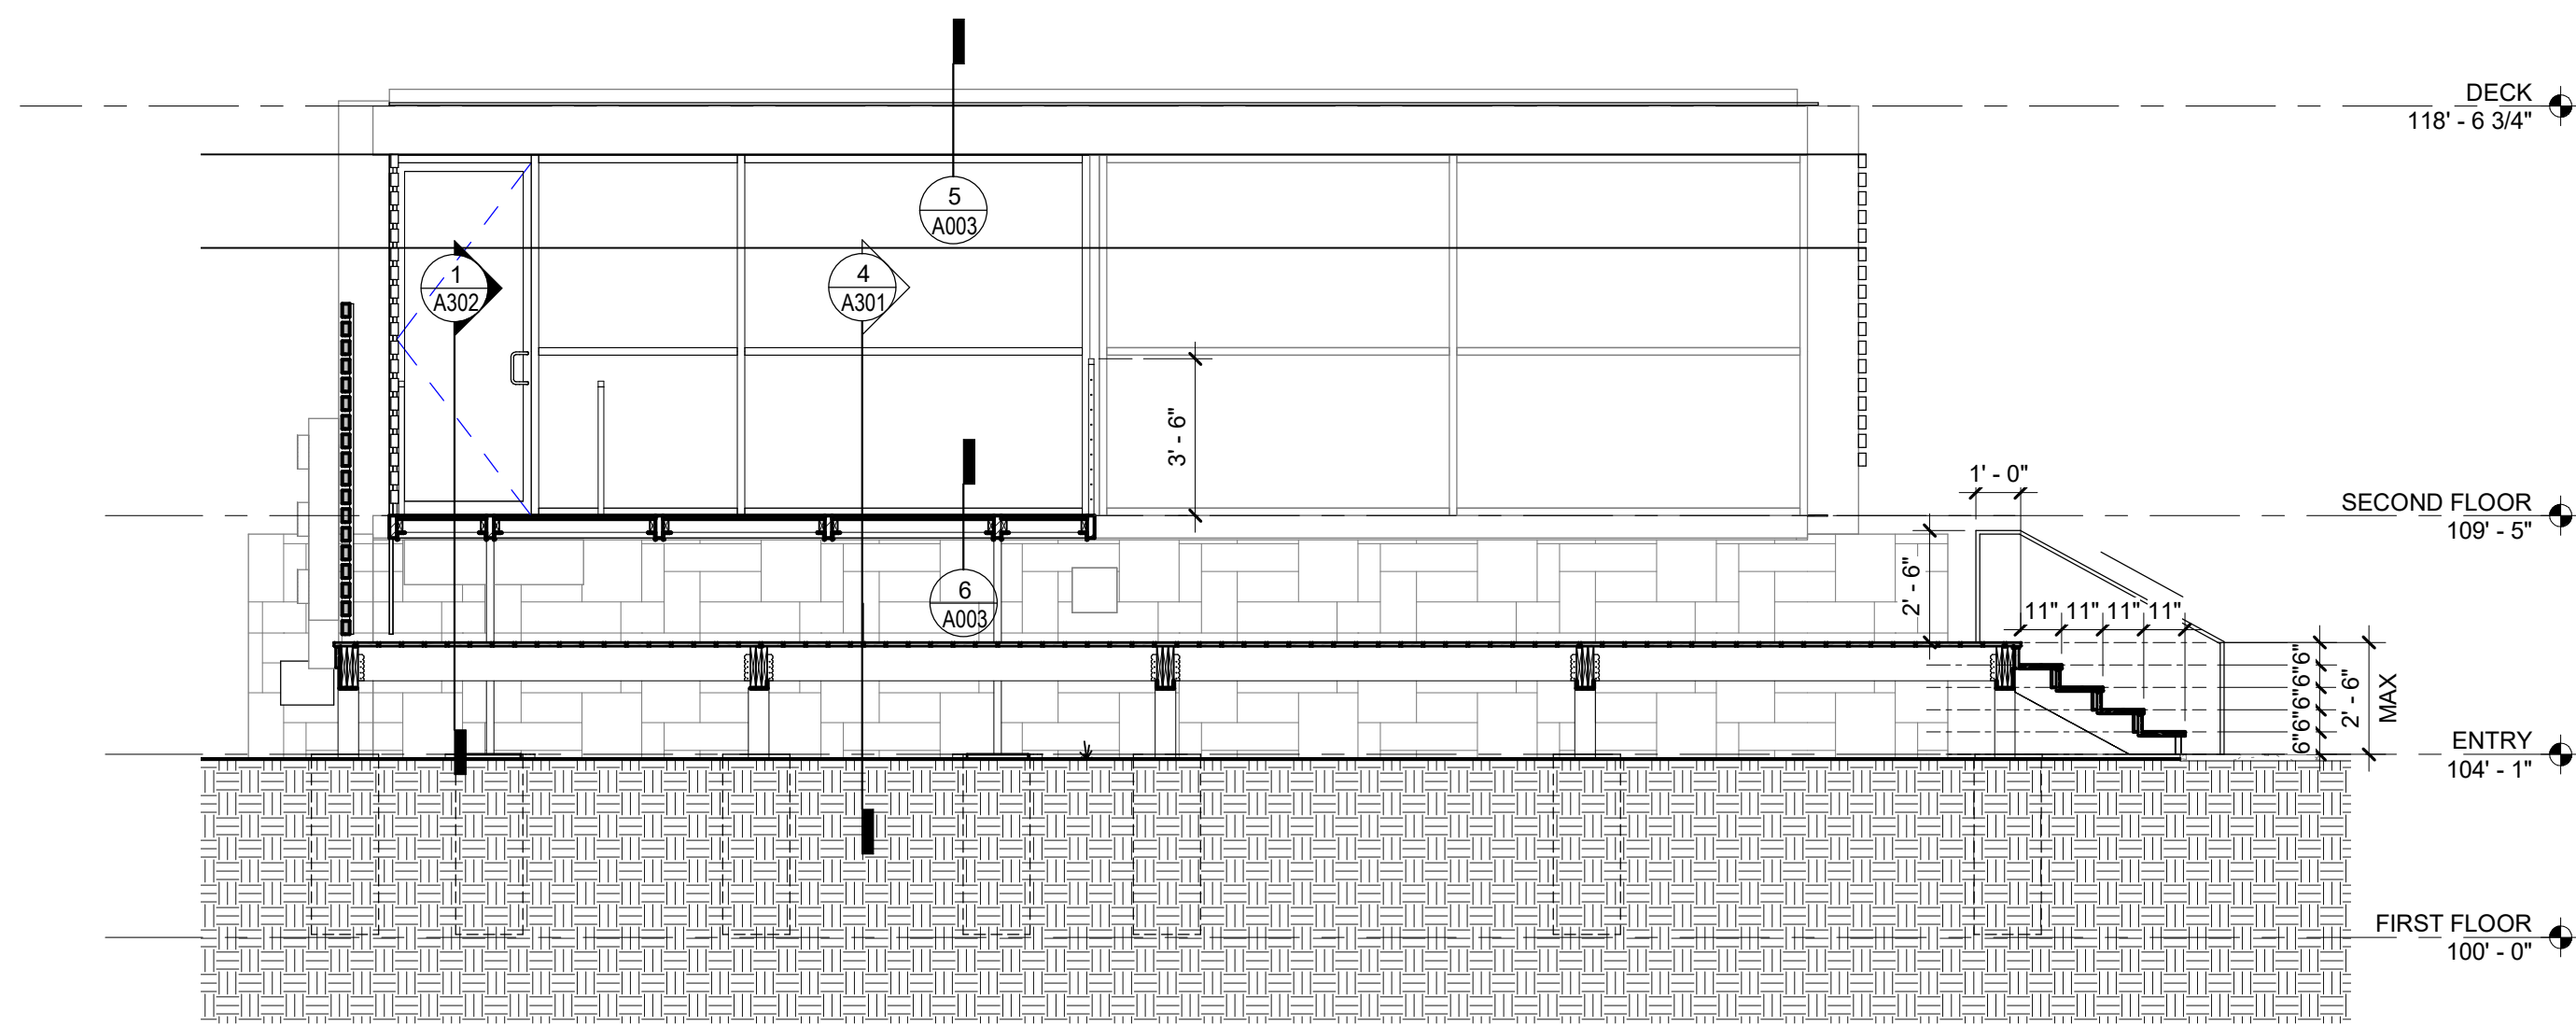


6 LONGITUDINAL SECOND FLOOR DECK SECTION
1/4" = 1'-0"

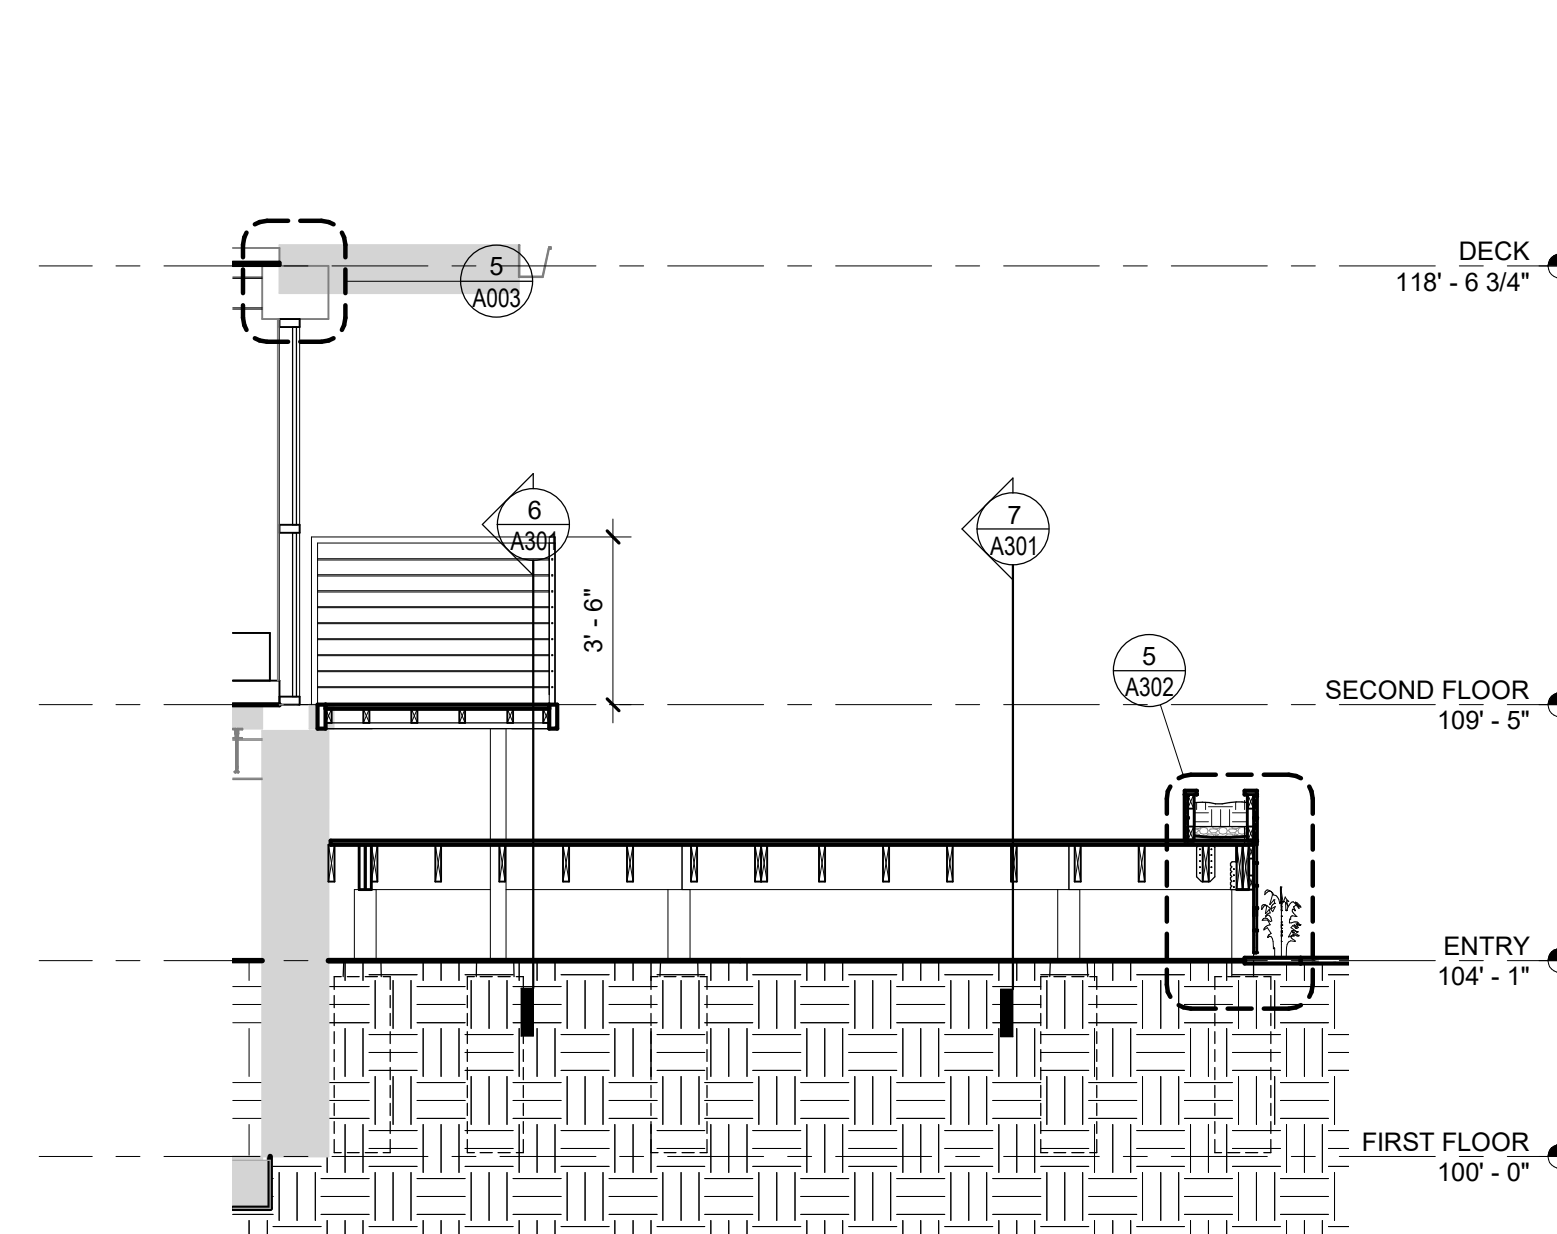

4 TRANSVERSE SECOND FLOOR DECK SECTION
1/4" = 1'-0"

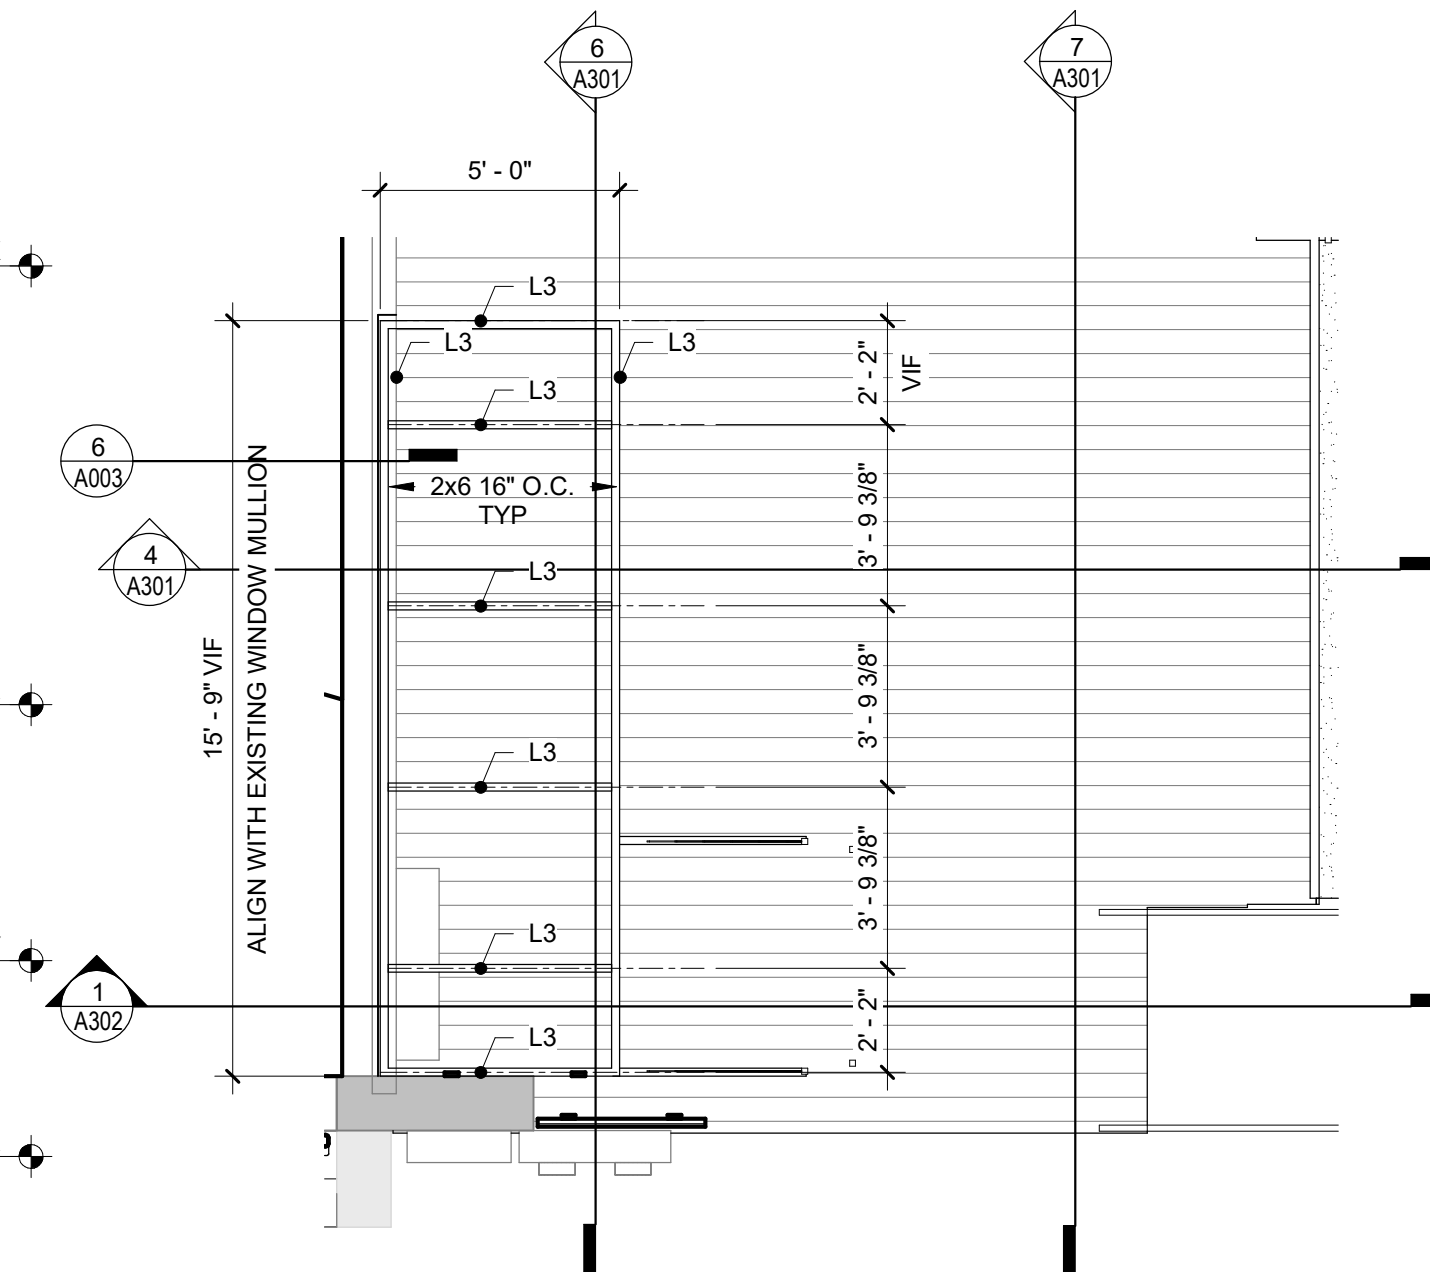

2 ENTRY LANDING / ACCESSIBLE OUTDOOR SEATING
1/4" = 1'-0"

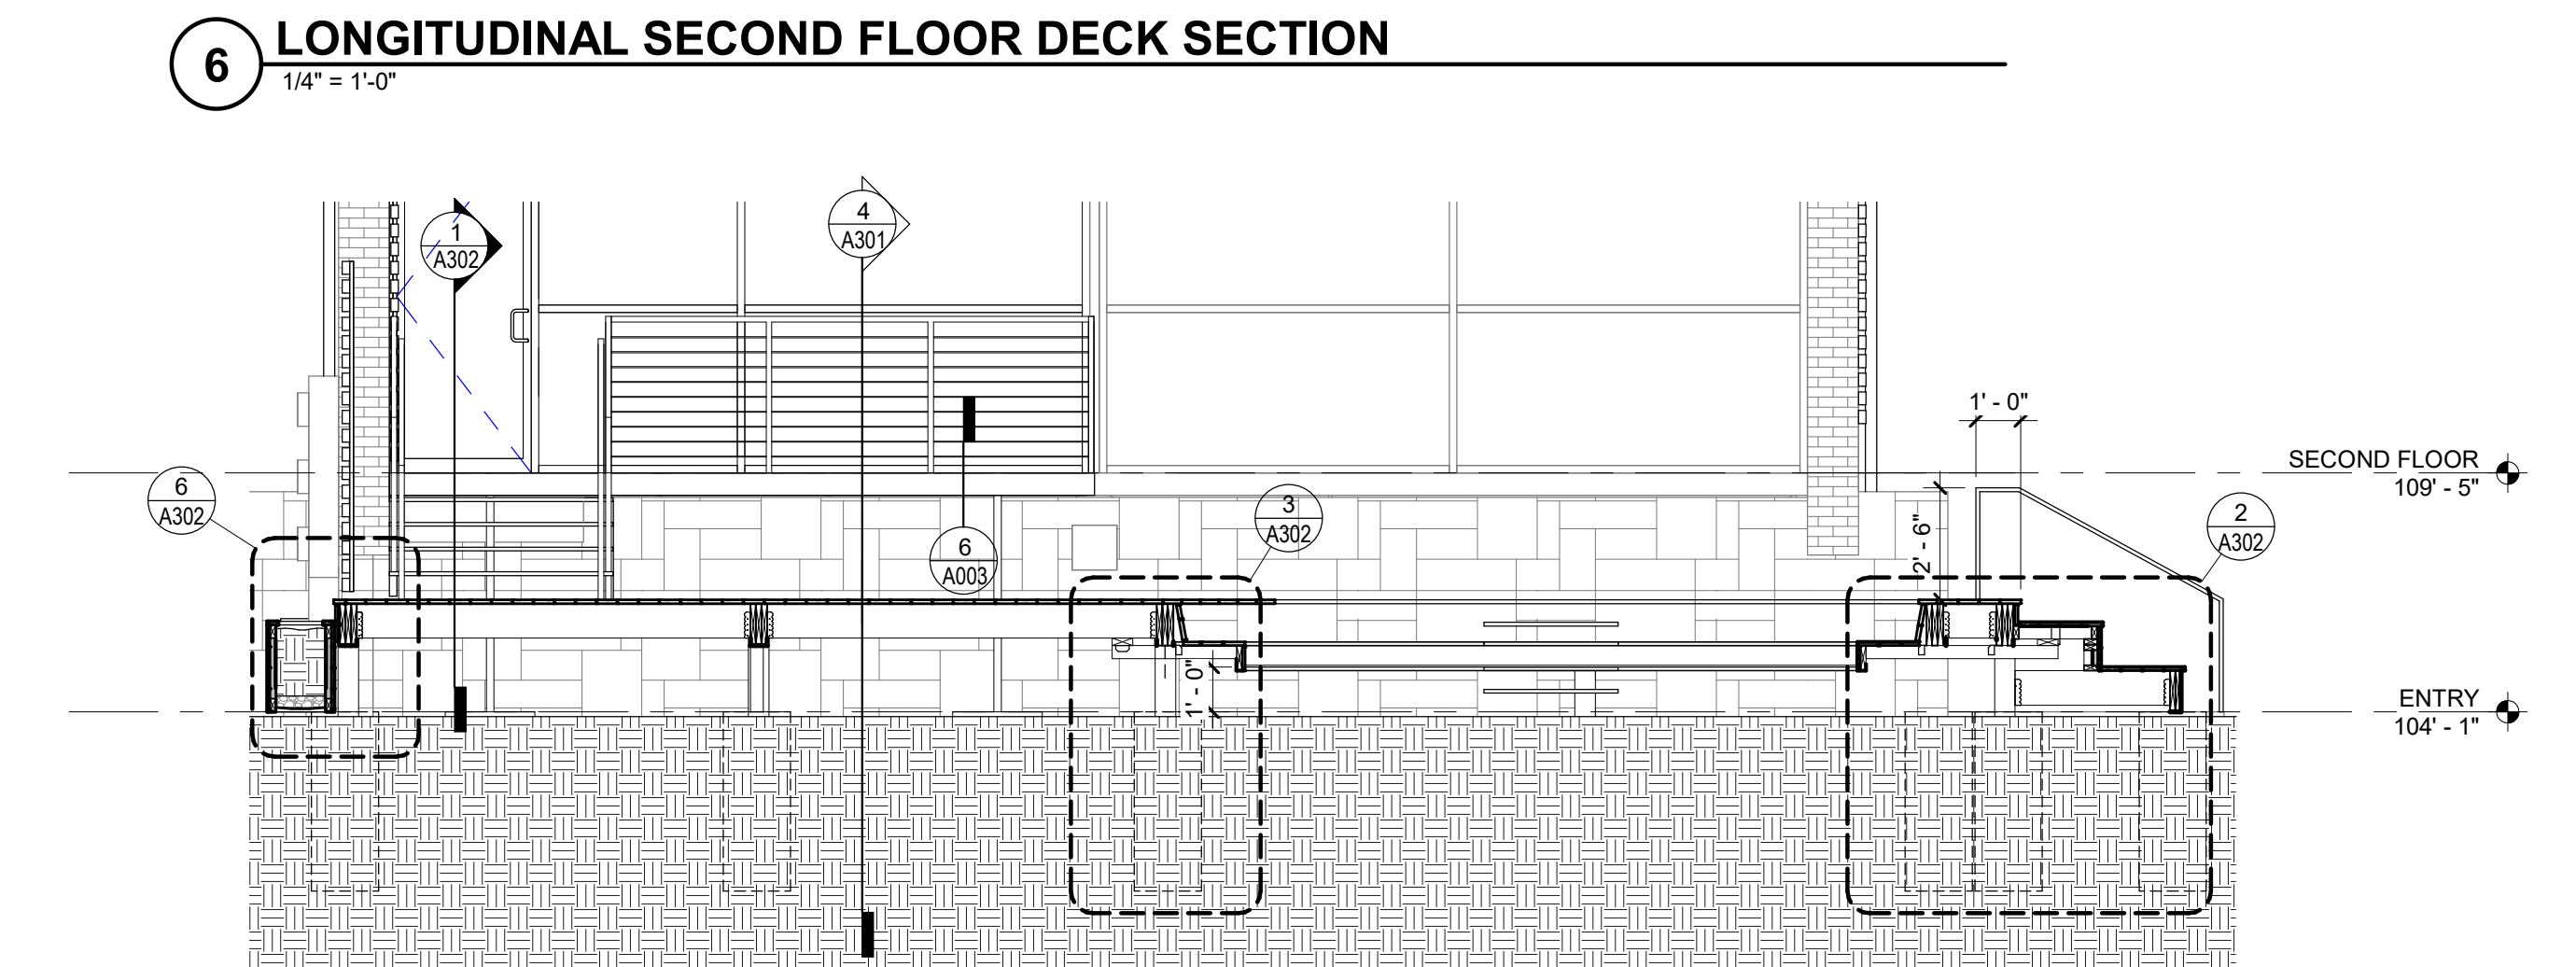

7 LONGITUDINAL PATIO SEATING SECTION
1/4" = 1'-0"

No.	Description	Date

the INTERNATIONAL


255 N SHERMAN AVE

Madison, WI 53704

DECK FRAMING PLANS


FOR CONSTRUCTION		
Project number	SHE 21 01	
Date	05/03/2022	

A301

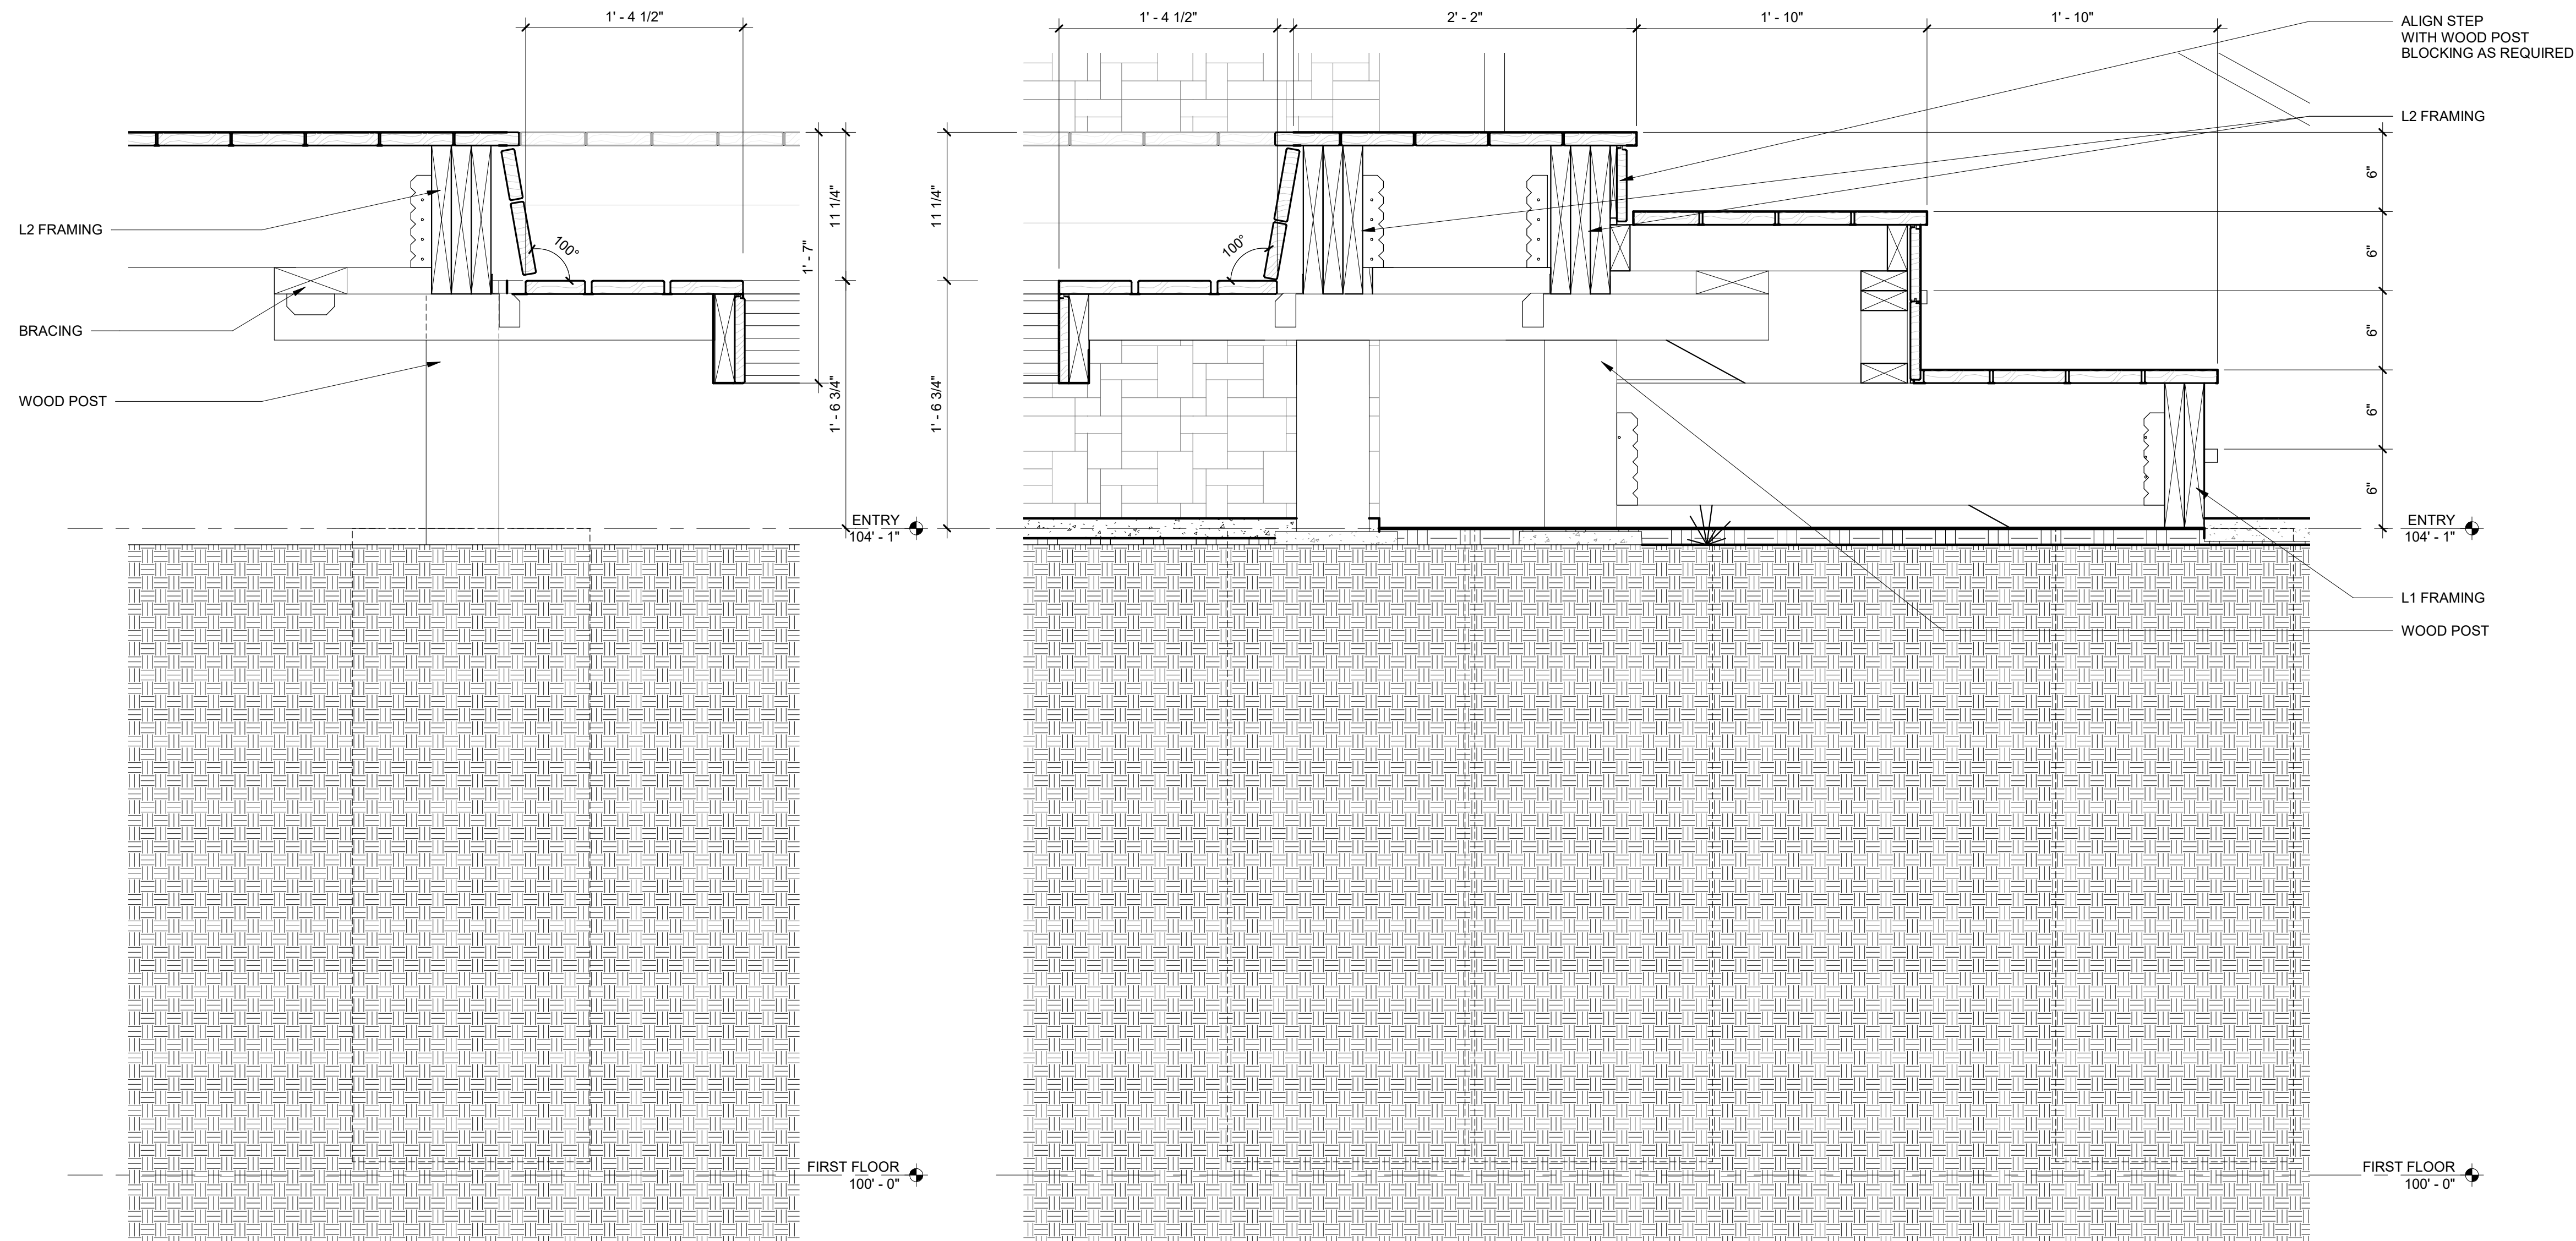


3 BENCH SEATING
1 1/2" = 1'-0"


2 STAIR AND BENCH SEATING
1 1/2" = 1'-0"

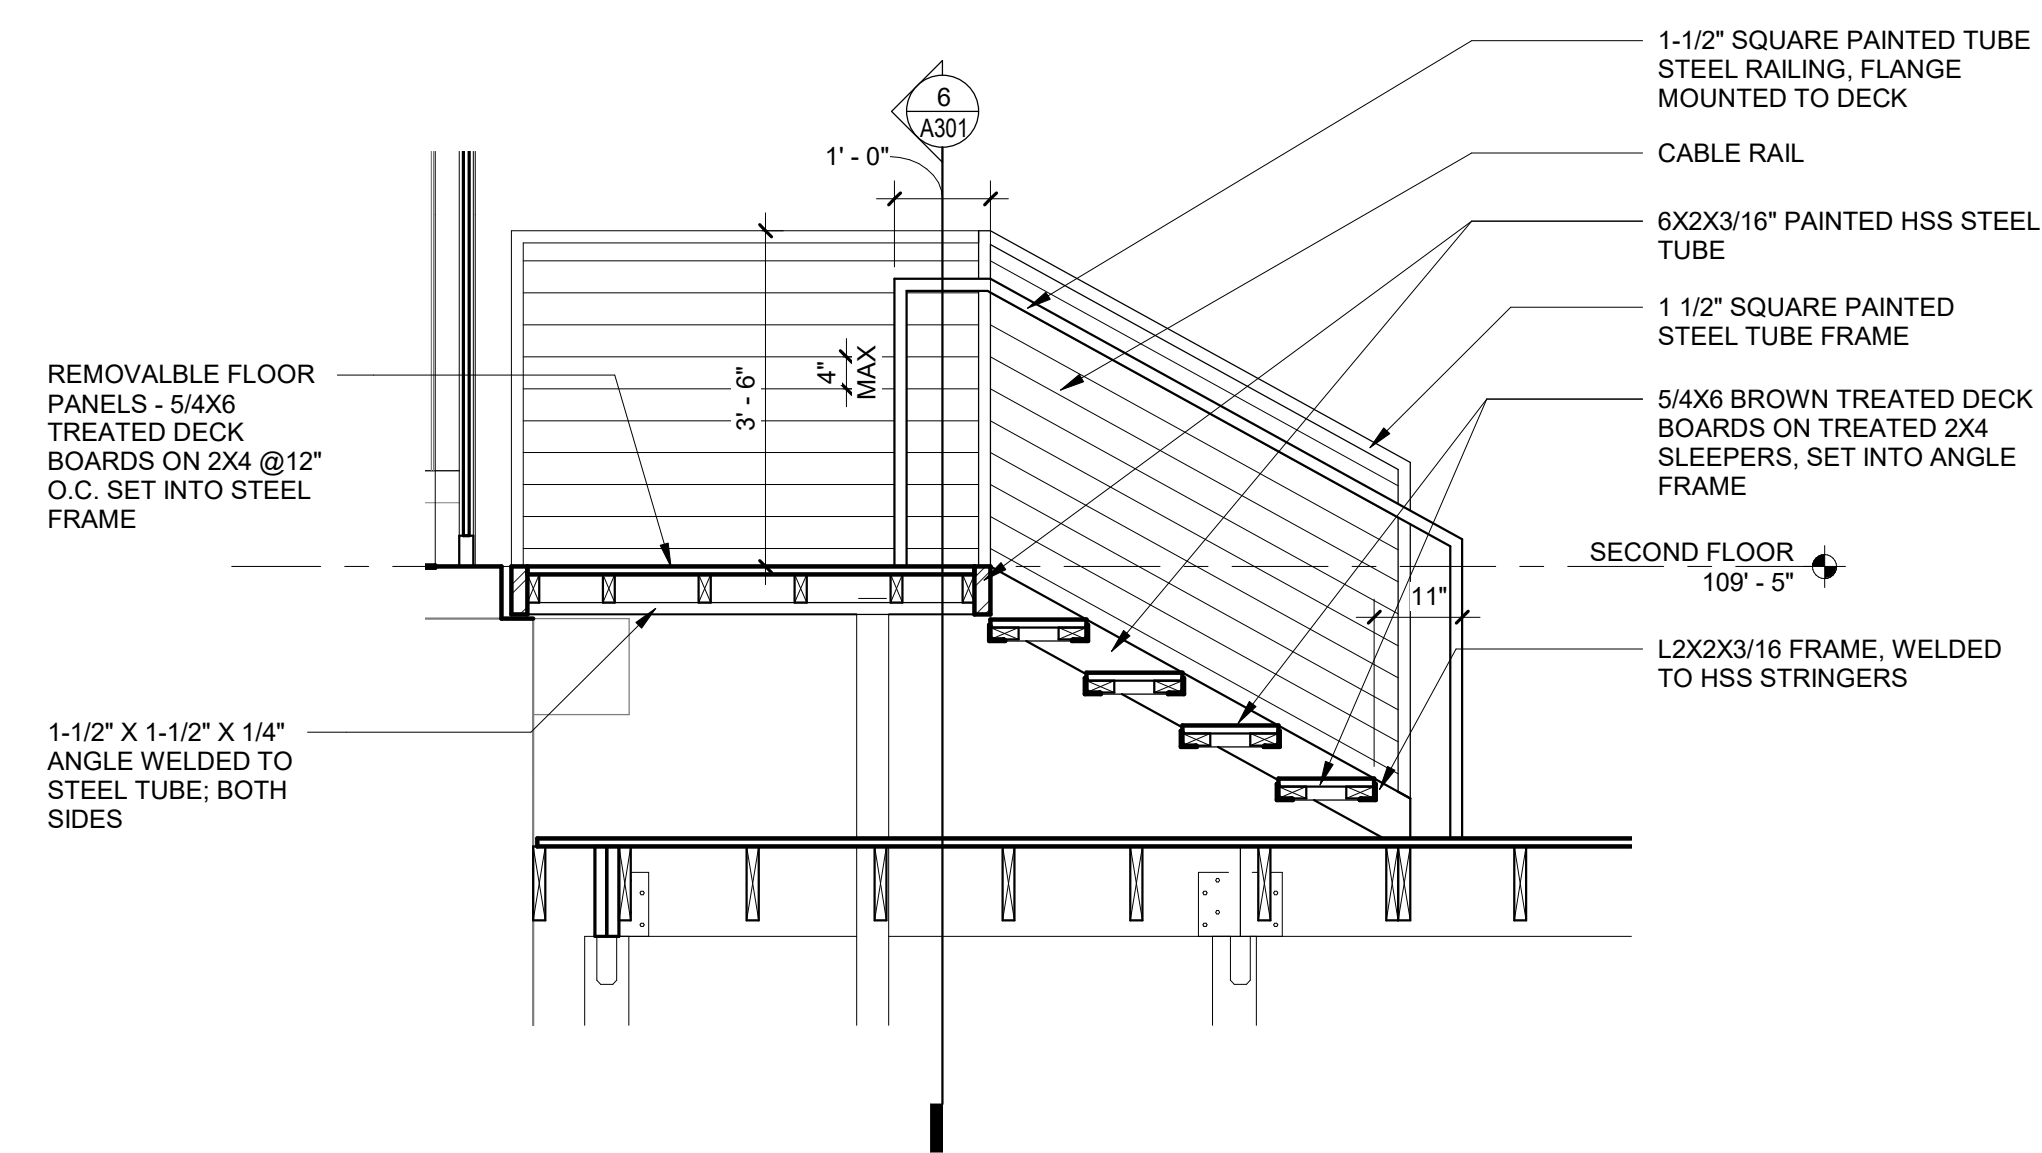

1 STAIR AND LANDING SECTION
1/2" = 1'-0"

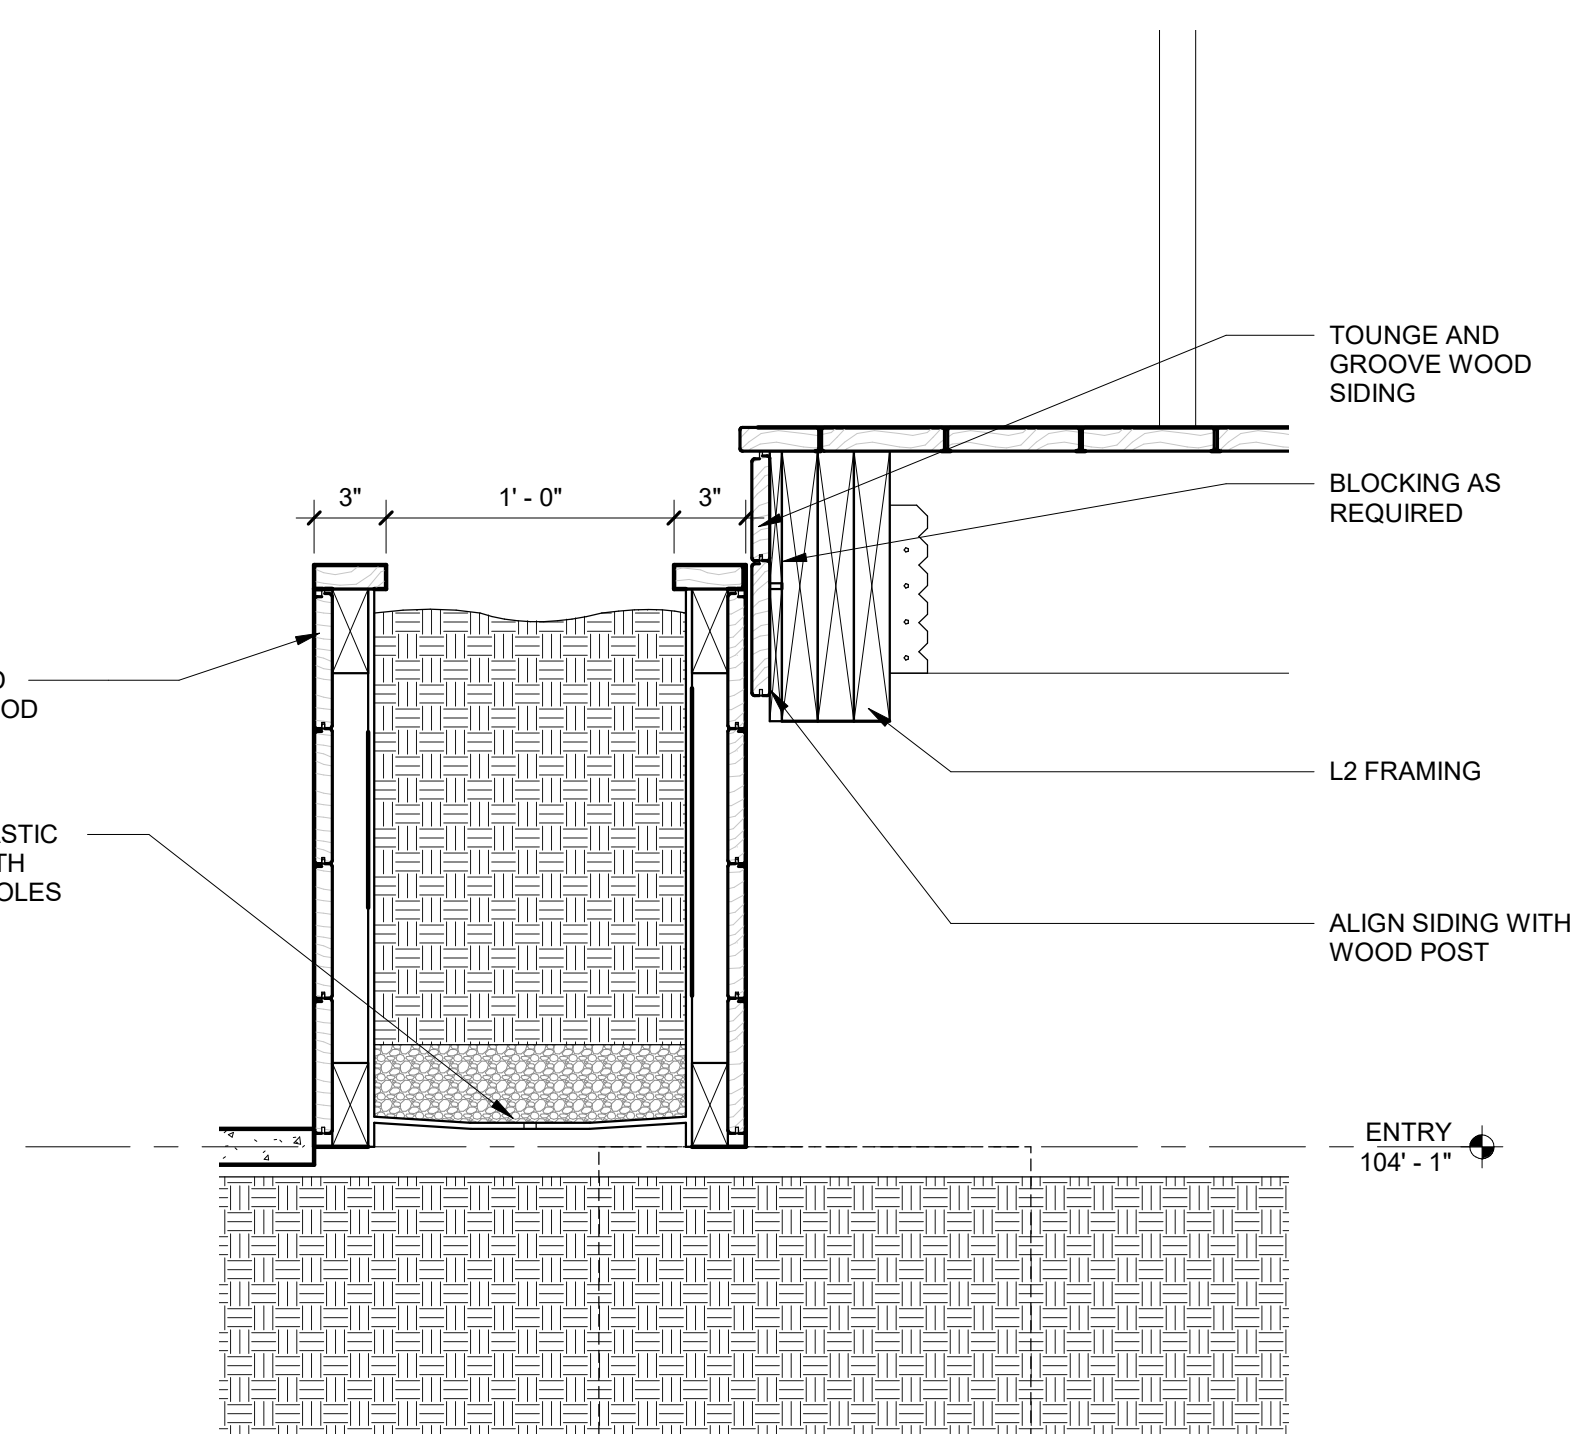

6 PATIO PLANTER
1 1/2" = 1'-0"

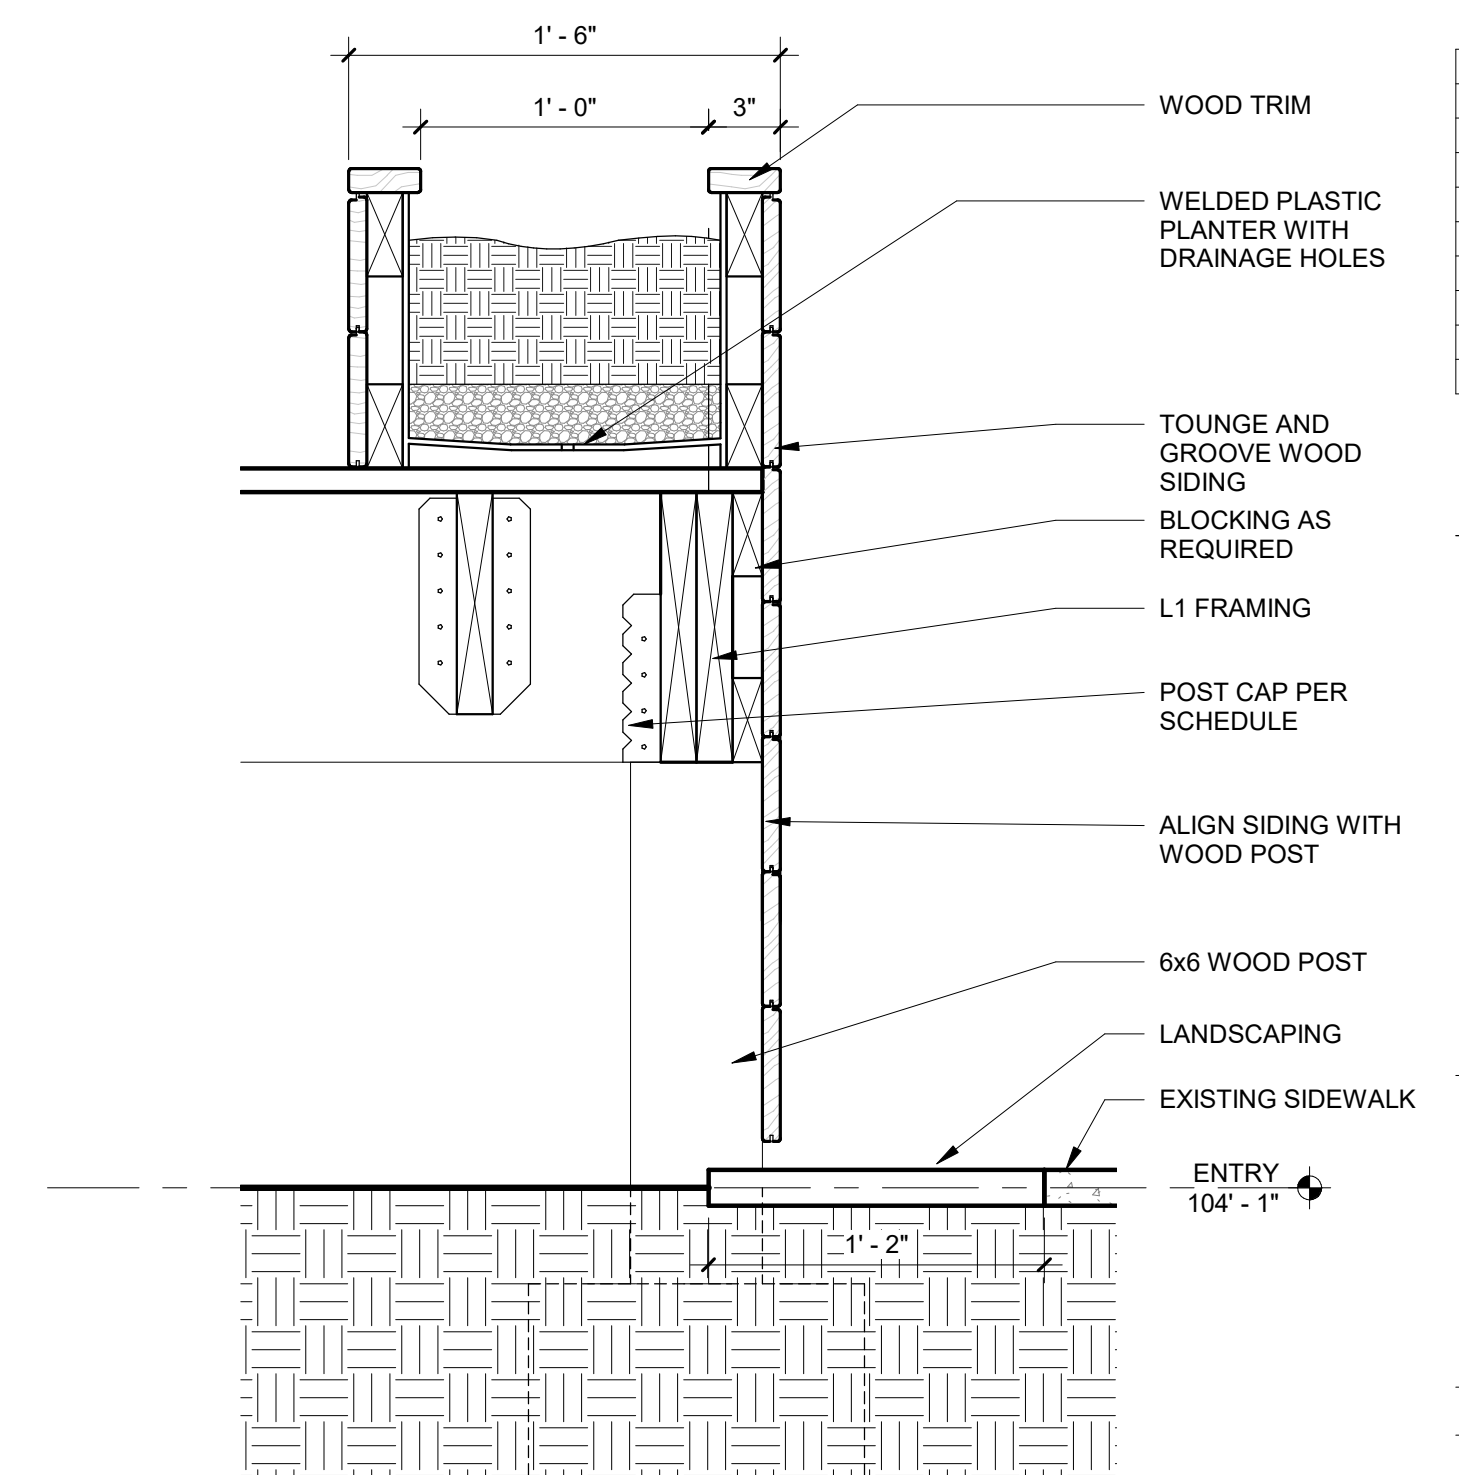

5 PATIO RAISED PLANTER
1 1/2" = 1'-0"

No.	Description	Date

the INTERNATIONAL
255 N SHERMAN AVE
Madison, WI 53704
DECK DETAILS

FOR CONSTRUCTION
Project number SHE 21 01
Date 05/03/2022

A302