





# Previously Approved Plans


- SMOKE & CARBON MONOXIDE ALARMS**
- Ⓢ IONIZATION SMOKE DETECTOR HARDWIRED & INTERCONNECTED W/ BATTERY BACKUP
  - Ⓢ COMBINATION CARBON MONOXIDE & IONIZATION SMOKE DETECTOR HARDWIRED & INTERCONNECTED W/ BATTERY BACKUP

**PERSPECTIVE STRUCTURAL SIZING & SPACING (UDC TABLE 21.25-A)**


	LATERALLY UNSUPPORTED STUD HEIGHT	MAX SPACING SUPPORTING ONE FLOOR, ROOF AND CEILING	MAX SPACING
2X6 EXTERIOR BEARING WALLS	10'	24" OC	NA
2X6 INTERIOR BEARING WALLS	10'	24" OC	NA
2X4 INTERIOR BEARING WALLS	10'	16" OC	NA
2X4 INTERIOR NONBEARING WALLS	20'	NA	24" OC

**ALLOWABLE HEADER SPANS (UDC TABLE 21.25-D)**


HEADER MEMBERS	MAX SPAN
(2) 2X6'S	2.5'
(2) 2X8'S	3'
(2) 2X10'S	4'
(2) 2X12'S	5'

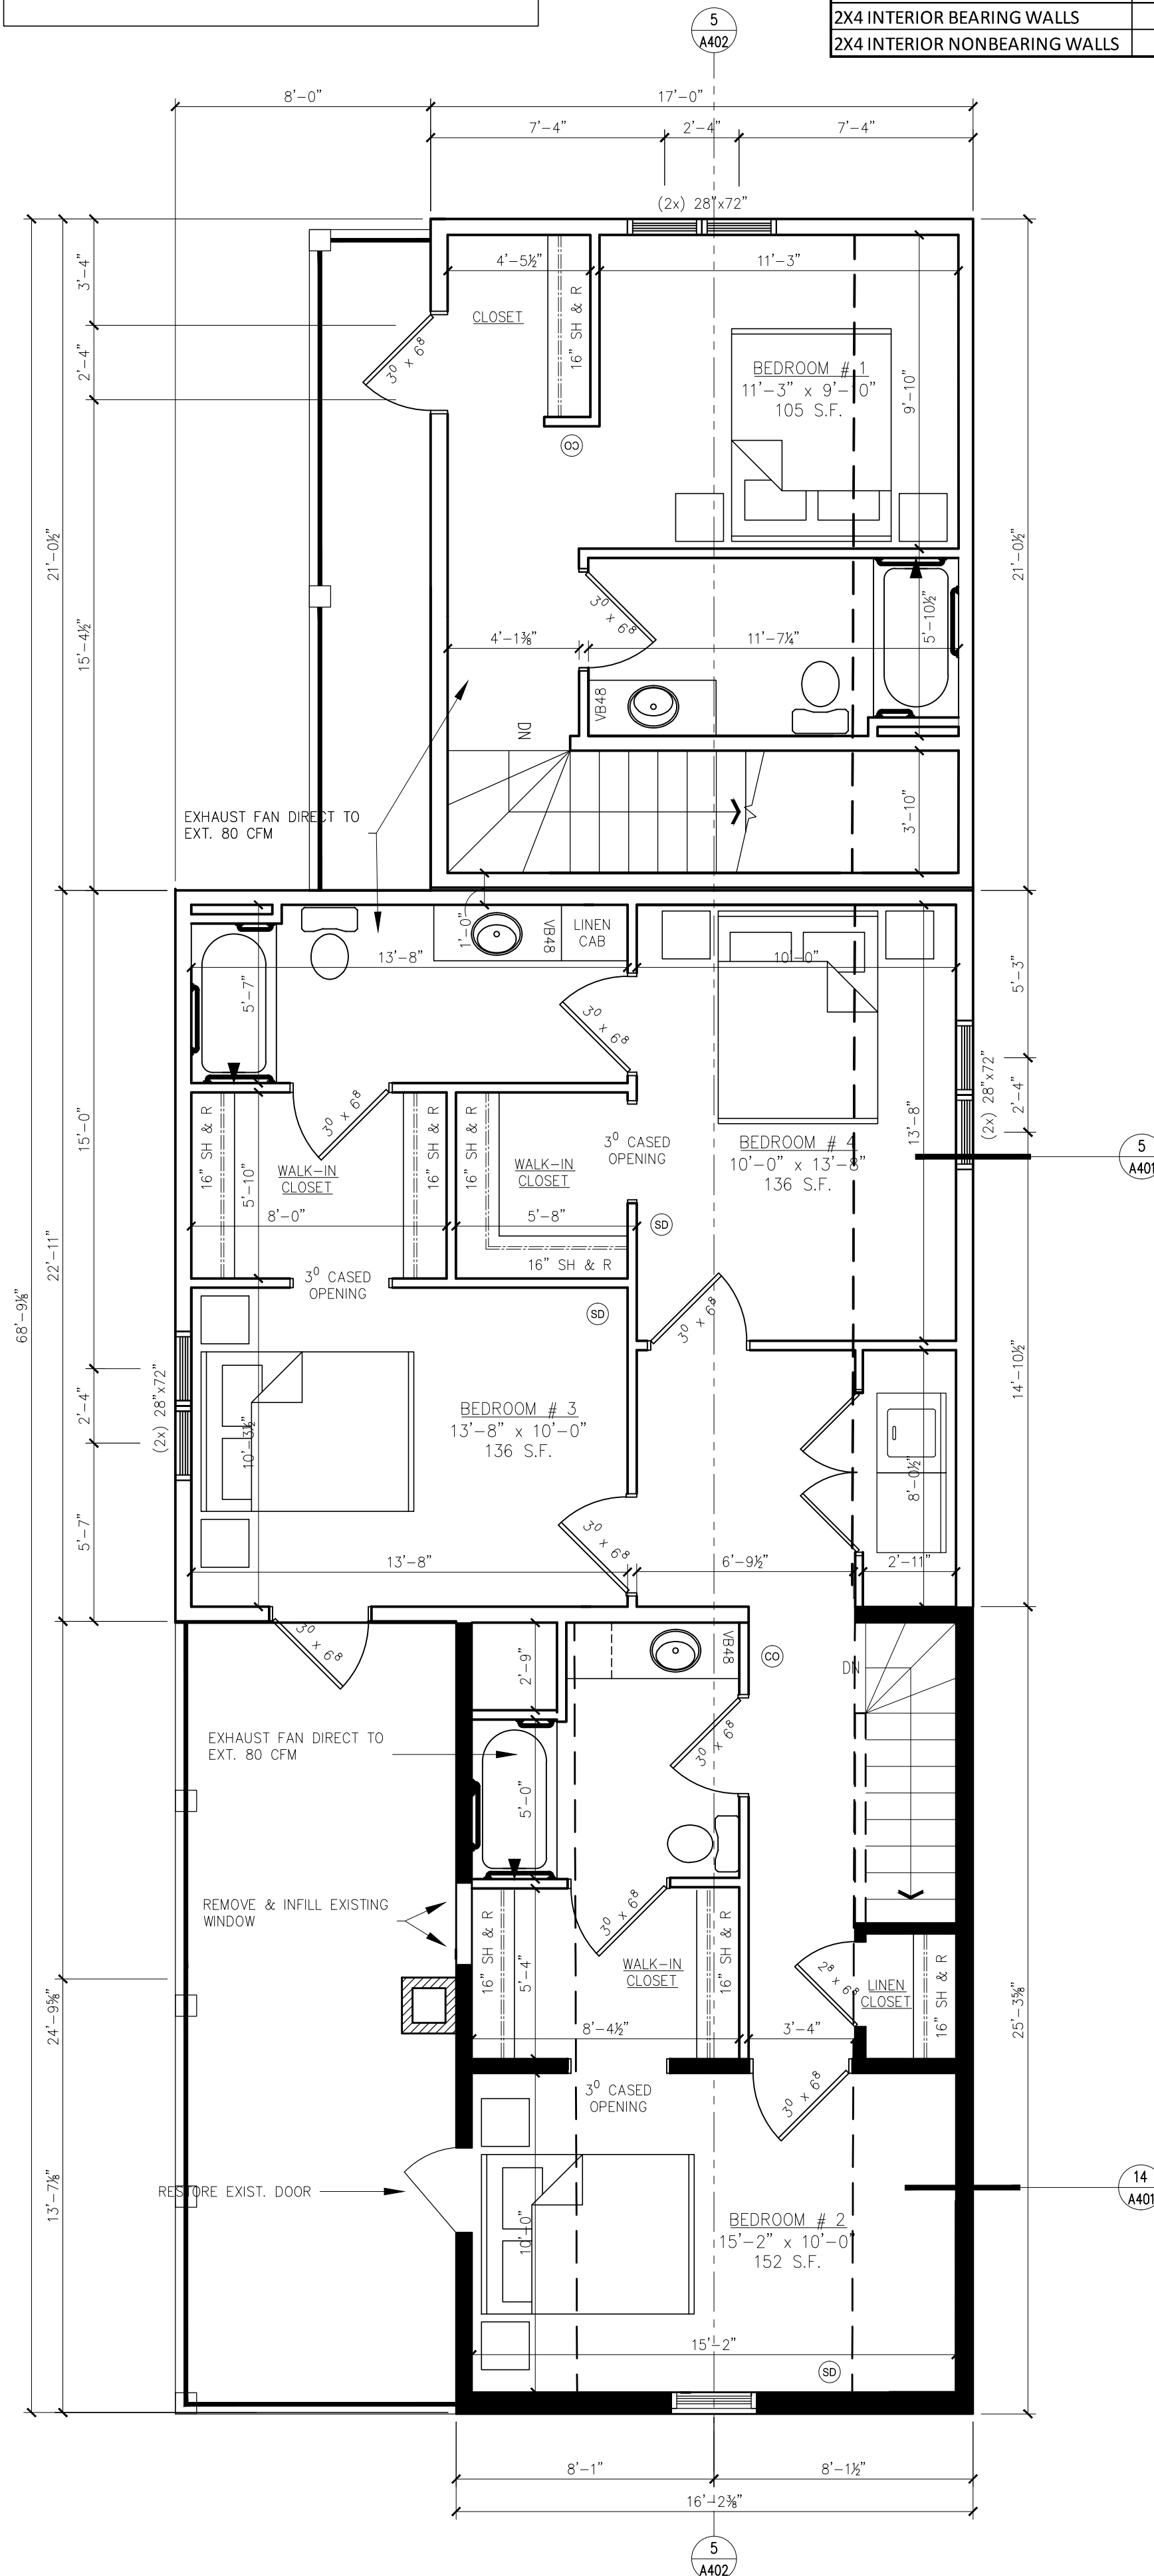

SECOND FLOOR PLAN  
1/4" = 1'-0" NORTH

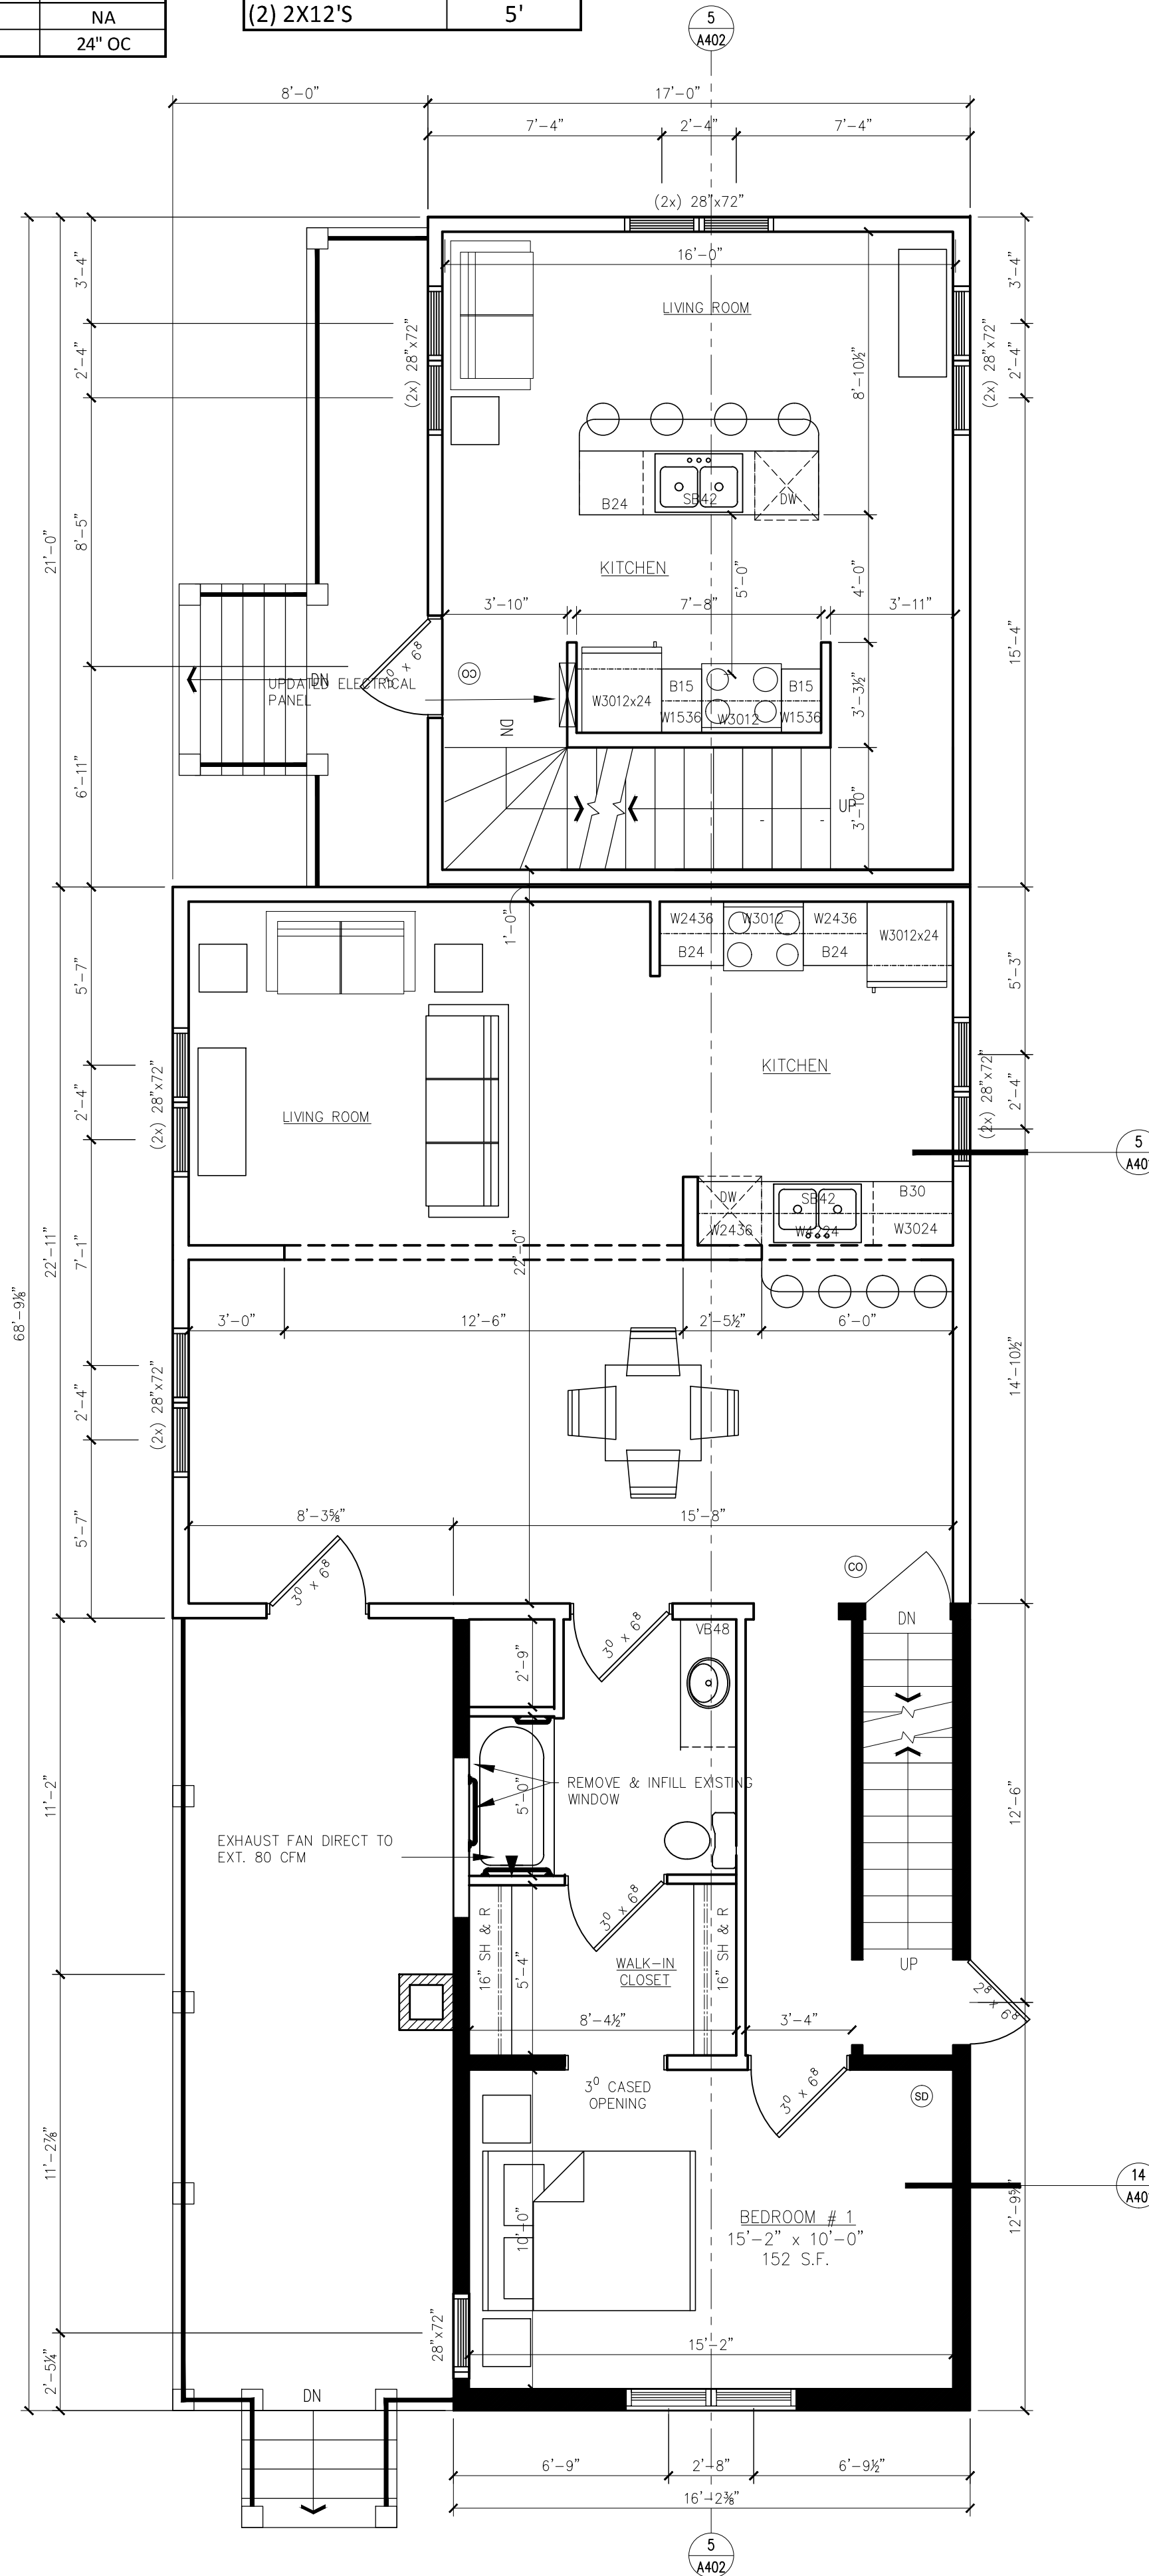

FIRST FLOOR PLAN  
1/4" = 1'-0" NORTH

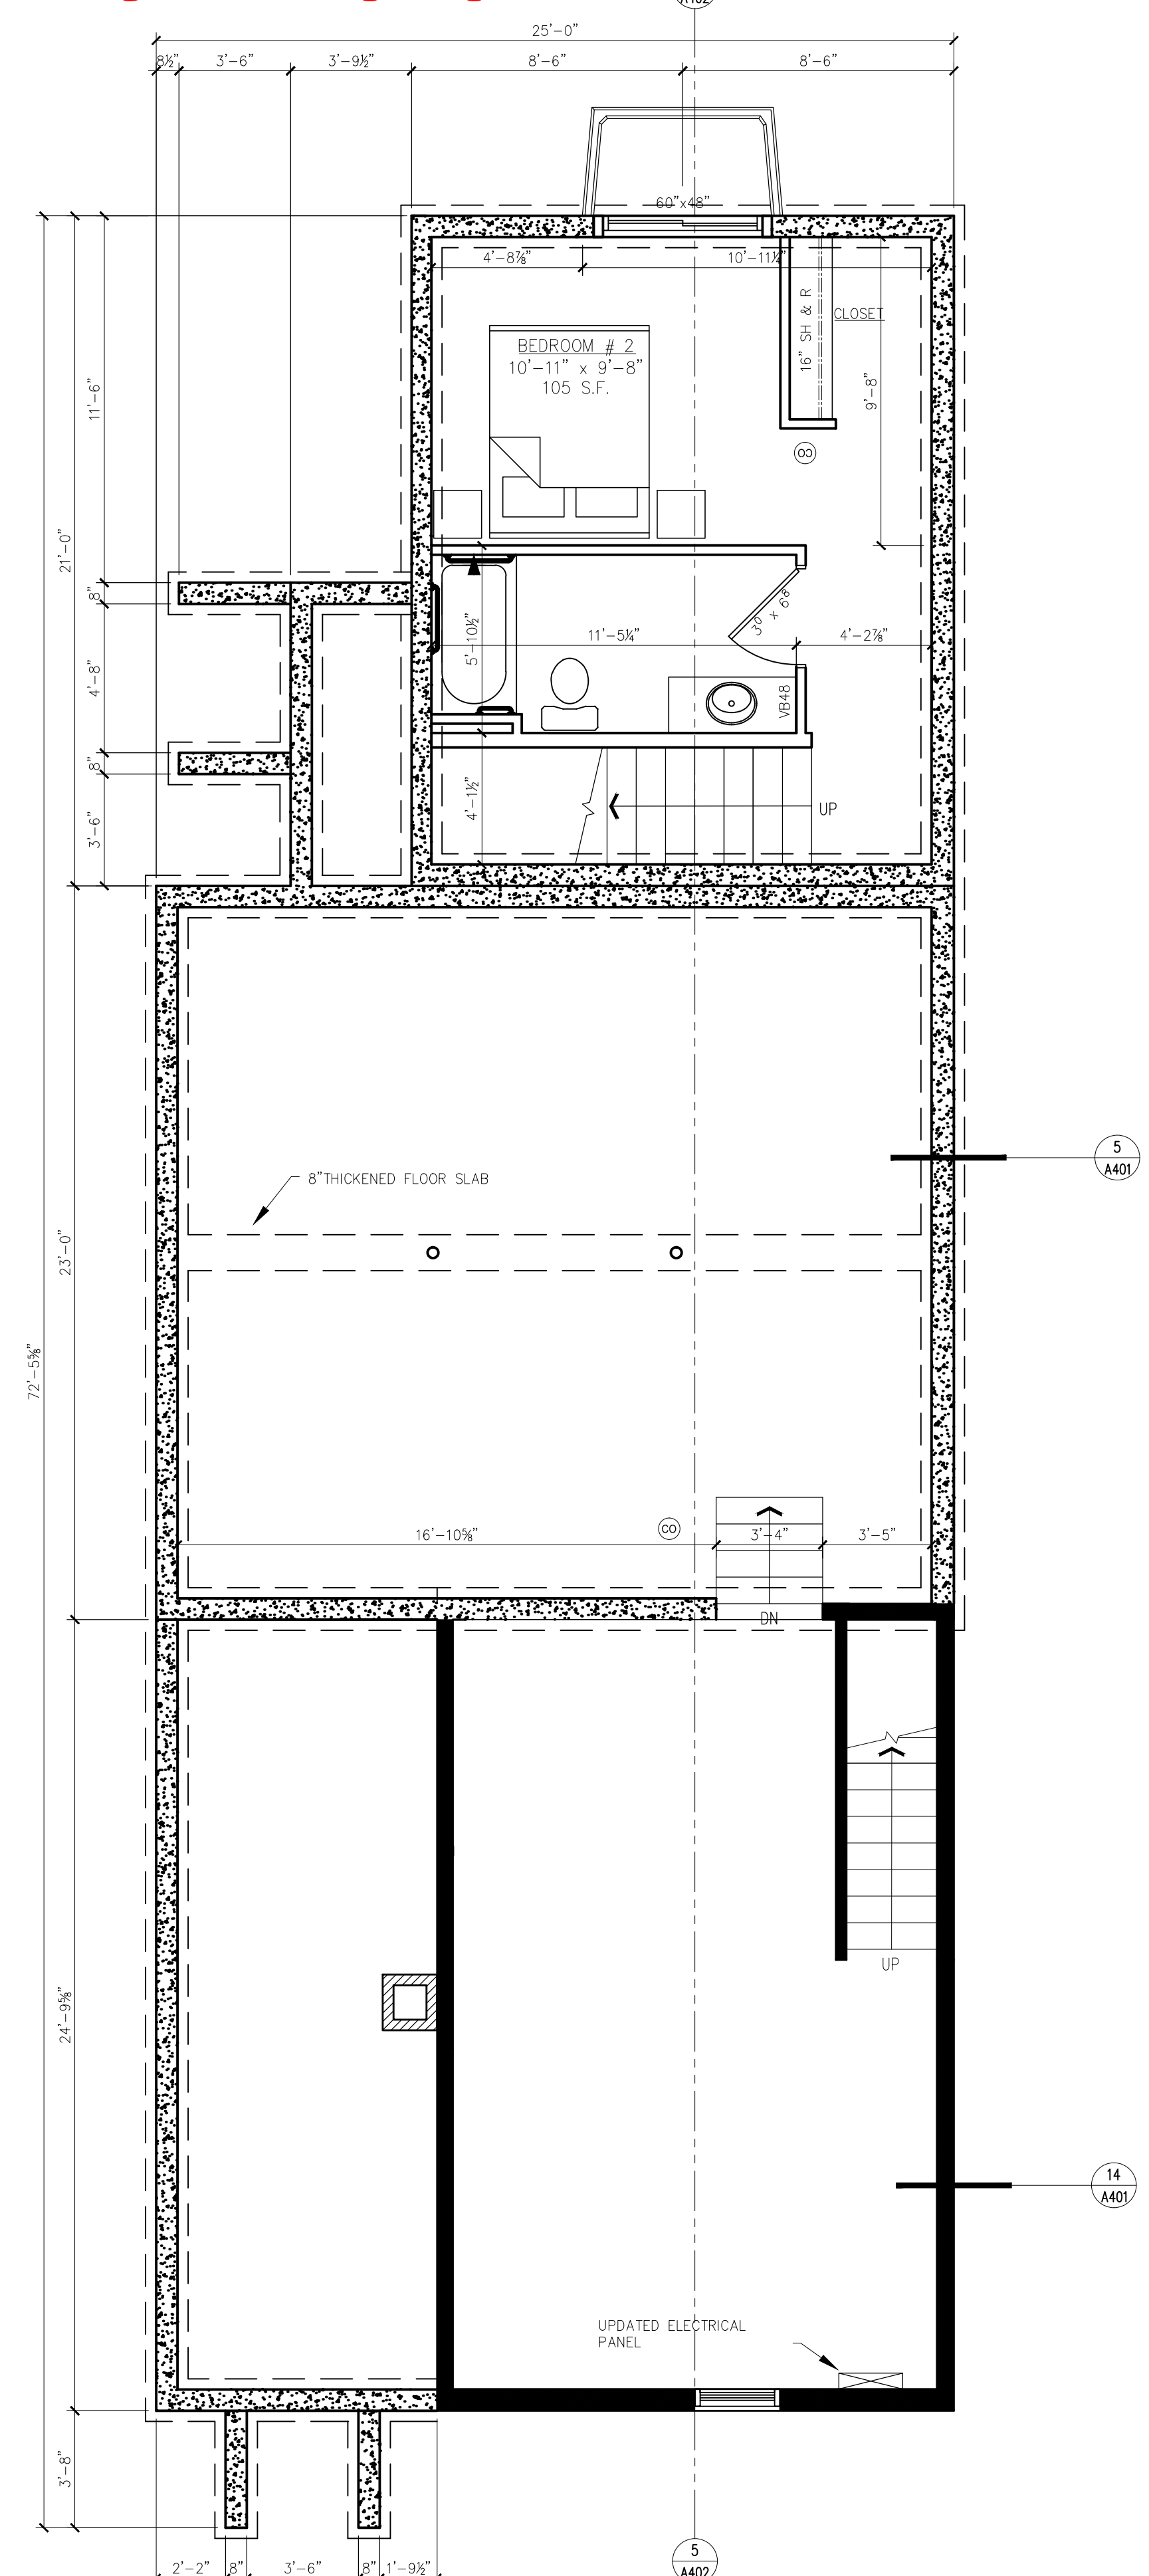

BASEMENT PLAN  
1/4" = 1'-0" NORTH

**FRANKLIN STREET HOUSE**  
138 SOUTH FRANKLIN STREET  
MADISON, WI 53703

2016.05.16 LANDMARKS COMMISSION

**Revisions**

Issue Date:	2016.05.16
Project No.:	x
Drawn:	DMK
Checked:	x
Approved:	x

**Sheet Title**

138 S. Franklin St.

FLOOR PLANS

**Sheet No.**

**A201**





