



GARY BRINK & ASSOCIATES
ARCHITECTS
7780 ELMWOOD AVENUE
MIDDLETON, WI 53562
608-829-1750
608-829-3056 (FAX)



PROJECT: AC BY MARRIOTT - DOWNTOWN MADISON
202 E. WASHINGTON AVE.
MADISON, WISCONSIN

OWNER: 202 E. WASHINGTON LLC
C/O: NORTH CENTRAL GROUP
1800 ASPEN COMMONS, SUITE 200 - MIDDLETON, WISCONSIN

2014 GARY BRINK & ASSOC.
Any duplication, reproduction, or use by any
other party is prohibited unless prior written
authorization is received from GARY BRINK &
ASSOC or Marriott International.

PROJECT: 201410

DRAWN BY:

DATE:


SCALE: AS NOTED

MASSING
MODEL
RENDERING


R1.04




GARY BRINK & ASSOCIATES
ARCHITECTS
7780 ELMWOOD AVENUE
MIDDLETON, WI 53562
608-829-1750
608-829-3056 (FAX)

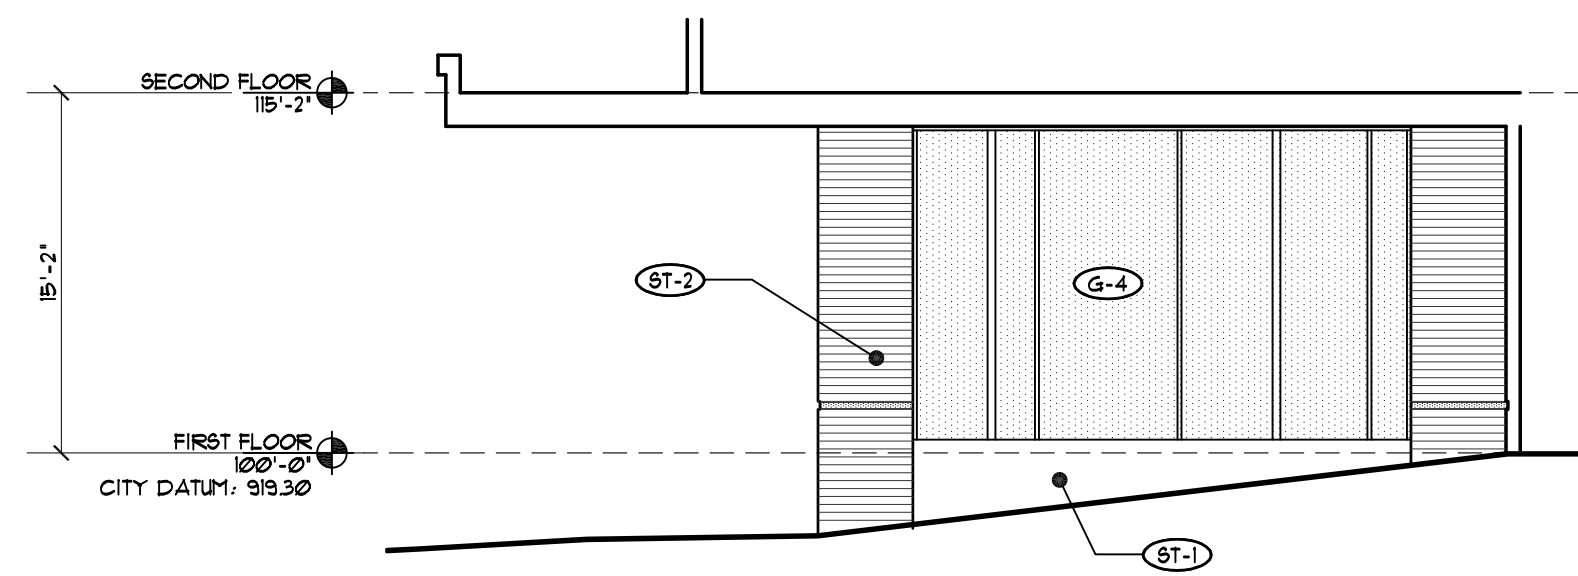


1 DROP-OFF WEST ELEVATION
SCALE: 1/8" = 1'-0"

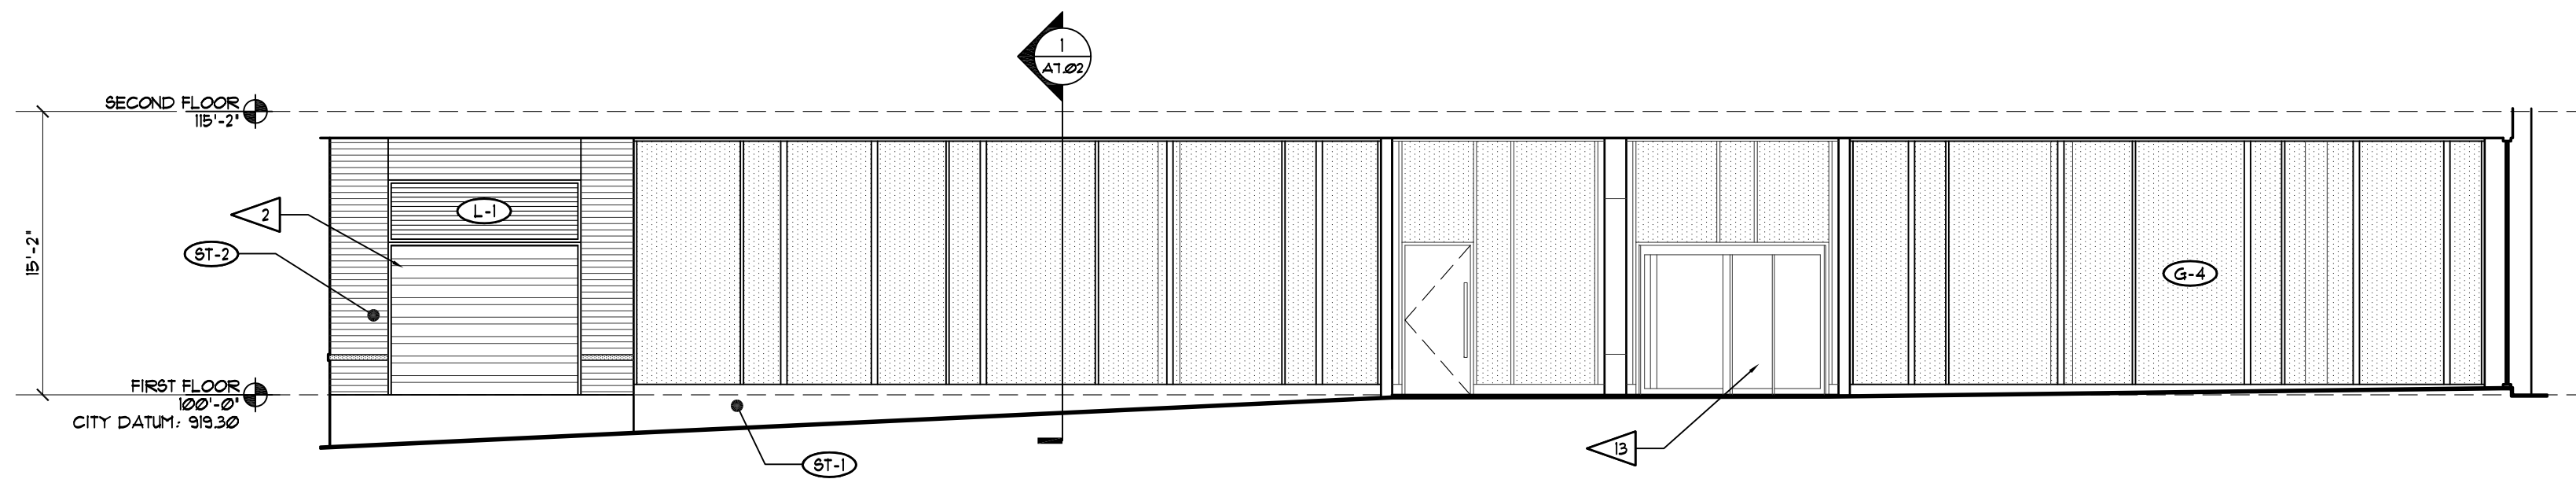


2 DROP-OFF SOUTH ELEVATION
SCALE: 1/8" = 1'-0"

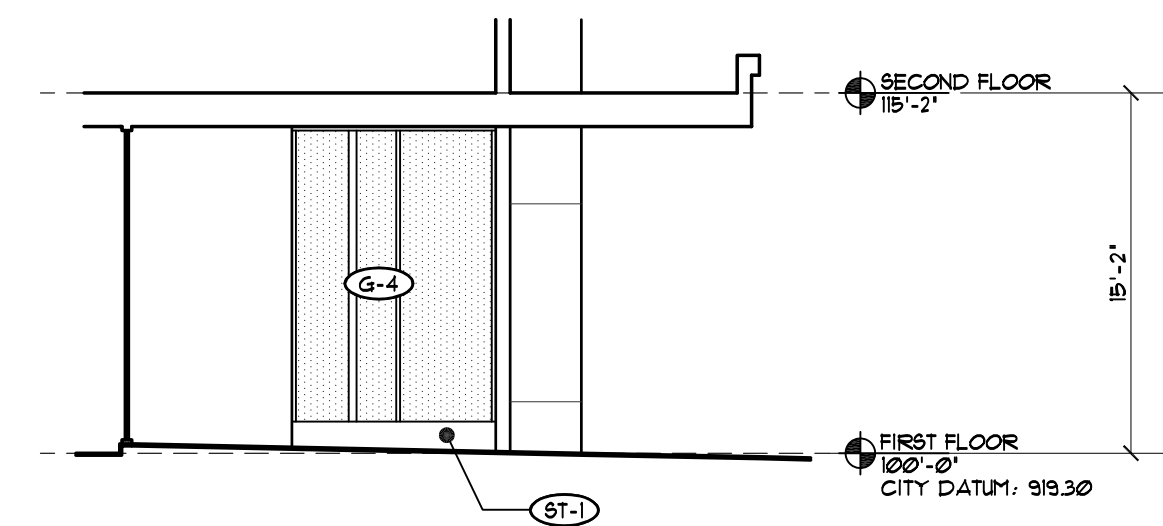

3 DROP-OFF EAST ELEVATION
SCALE: 1/8" = 1'-0"

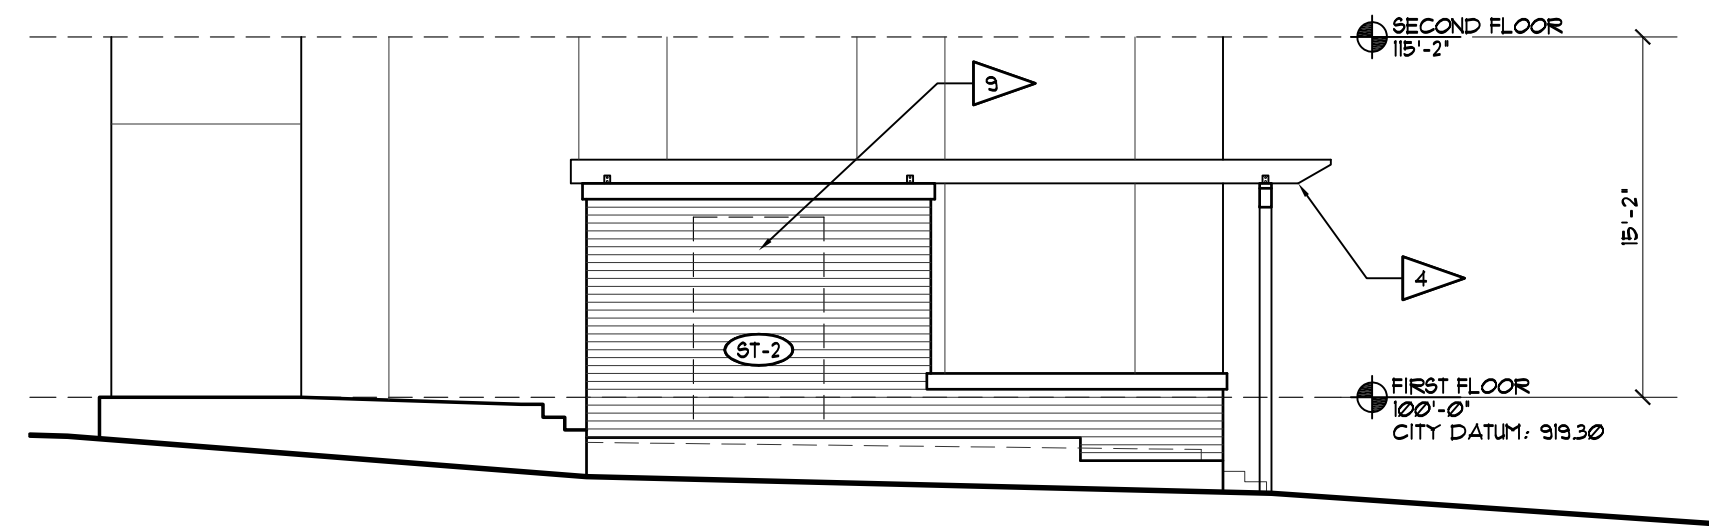

4 ENCLOSURE NORTH ELEVATION
SCALE: 1/8" = 1'-0"

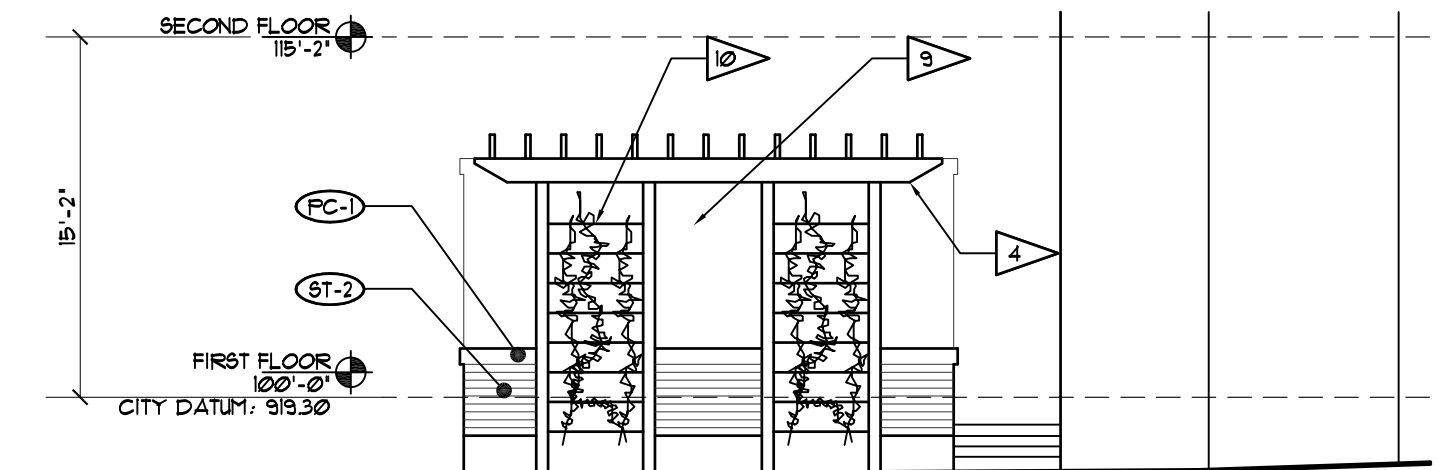

5 ENCLOSURE WEST ELEVATION
SCALE: 1/8" = 1'-0"

EXTERIOR ELEVATION KEY NOTES	
1	GLASS GUARDRAIL WITH PRE FINISHED ALUMINUM TOP RAIL - 48" AFF.
2	HIGH-SPEED OVERHEAD DOOR.
3	2' x 8' ALUMINUM TUBE TRELLIS STRUCTURE - BLACK ANODIZED FINISH.
4	PAINTED STEEL FRAMING W/ 2x8 CROSS FRAMING, 2x10 BEAMS & 4x4 POSTS.
5	WHITE COMPOSITE METAL PANEL.
6	LED LIGHT COVE.
7	INDOOR/OUTDOOR SEE-THRU GAS FIREPLACE.
8	ROOFTOP MECHANICAL SCREENING.
9	GENERATOR ENCLOSURE W/ OPEN-AIR TRELLIS STRUCTURE ABOVE.
10	IVY / GREEN WALL.
11	LANDSCAPING ELEMENT - SEE L1/01 FOR MORE DETAILS.
12	2' AND 4' MULLION WIDTHS TO BE RANDOMIZED THROUGHOUT CURTAIN WALL SYSTEM
13	REVOLVING DOOR / MAIN ENTRY.
14	INTERNALLY LIT EXTERIOR SIGNAGE - SEE EX-01 & EX-02 FOR MORE DETAILS.
15	SHOT BLASTED CONCRETE WALL.
16	ALUMINUM FENCE AND GATE.

GRAPHIC	KEY	EXTERIOR FINISH DESCRIPTION	GRAPHIC	KEY	EXTERIOR FINISH DESCRIPTION	GRAPHIC	KEY	EXTERIOR FINISH DESCRIPTION	GRAPHIC	KEY	EXTERIOR FINISH DESCRIPTION
	ST-1	MASONRY FIELD MFGR: STONE PANELS SIZE: N.A. COLOR: MOCHA CREME LIMESTONE		M-1	METAL PANEL, COPINGS, FASCIA, ETC. MFGR: DRI-DESIGN SIZE: VARIES, SEE ELEVATIONS COLOR: MEDIUM BRONZE		G-2	STOREFRONT MFGR: TBD FRAME: CLEAR ANODIZED GLASS: SPANDREL		G-5	CURTAIN WALL TYPE 1 MFGR: TBD FRAME: CLEAR ANODIZED GLASS: SPANDREL
	ST-2	MASONRY FIELD MFGR: UTILITY BRICK COLOR: LIMESTONE		M-2	METAL PANEL, COPINGS, FASCIA, ETC. MFGR: DRI-DESIGN SIZE: VARIES, SEE ELEVATIONS COLOR: CLEAR ANODIZED		G-3	NOT USED		G-6	STOREFRONT MFGR: TBD FRAME: CLEAR ANODIZED GLASS: SPANDREL
	PC-1	PRECAST HEADERS MFGR: ROCKCAST SIZE: N.A. COLOR: SLATE		G-1	WINDOW MFGR: TBD FRAME: MEDIUM BRONZE GLASS: CLEAR		G-4	CURTAIN WALL TYPE 1 MFGR: TBD FRAME: CLEAR ANODIZED GLASS: CLEAR		L-1	LOUVER MFGR: TBD FRAME: MEDIUM BRONZE

PROJECT: AC BY MARRIOTT - DOWNTOWN MADISON


202 E. WASHINGTON AVE.
MADISON, WISCONSIN
OWNER: 202 E. WASHINGTON LLC
C/O: NORTH CENTRAL GROUP
1600 ASPEN COMMONS, SUITE 200 - MIDDLETON, WISCONSIN

© 2014 GARY BRINK & ASSOC.
Any duplication, reproduction, or use by any other party is prohibited unless prior written authorization is received from GARY BRINK & ASSOC or Marriott International.


PROJECT: 201410
DRAWN BY: AR
DATE:
SCALE: AS NOTED

EXTERIOR ELEVATIONS

A6.04

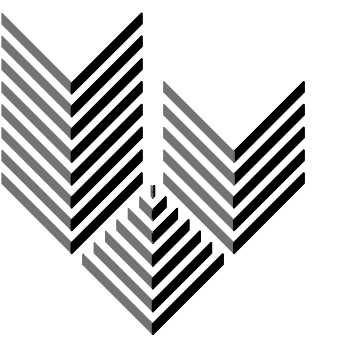

GARY BRINK & ASSOCIATES
ARCHITECTS
7780 ELMWOOD AVENUE
MIDDLETON, WI 53562
608-829-1750
608-829-3056 (FAX)

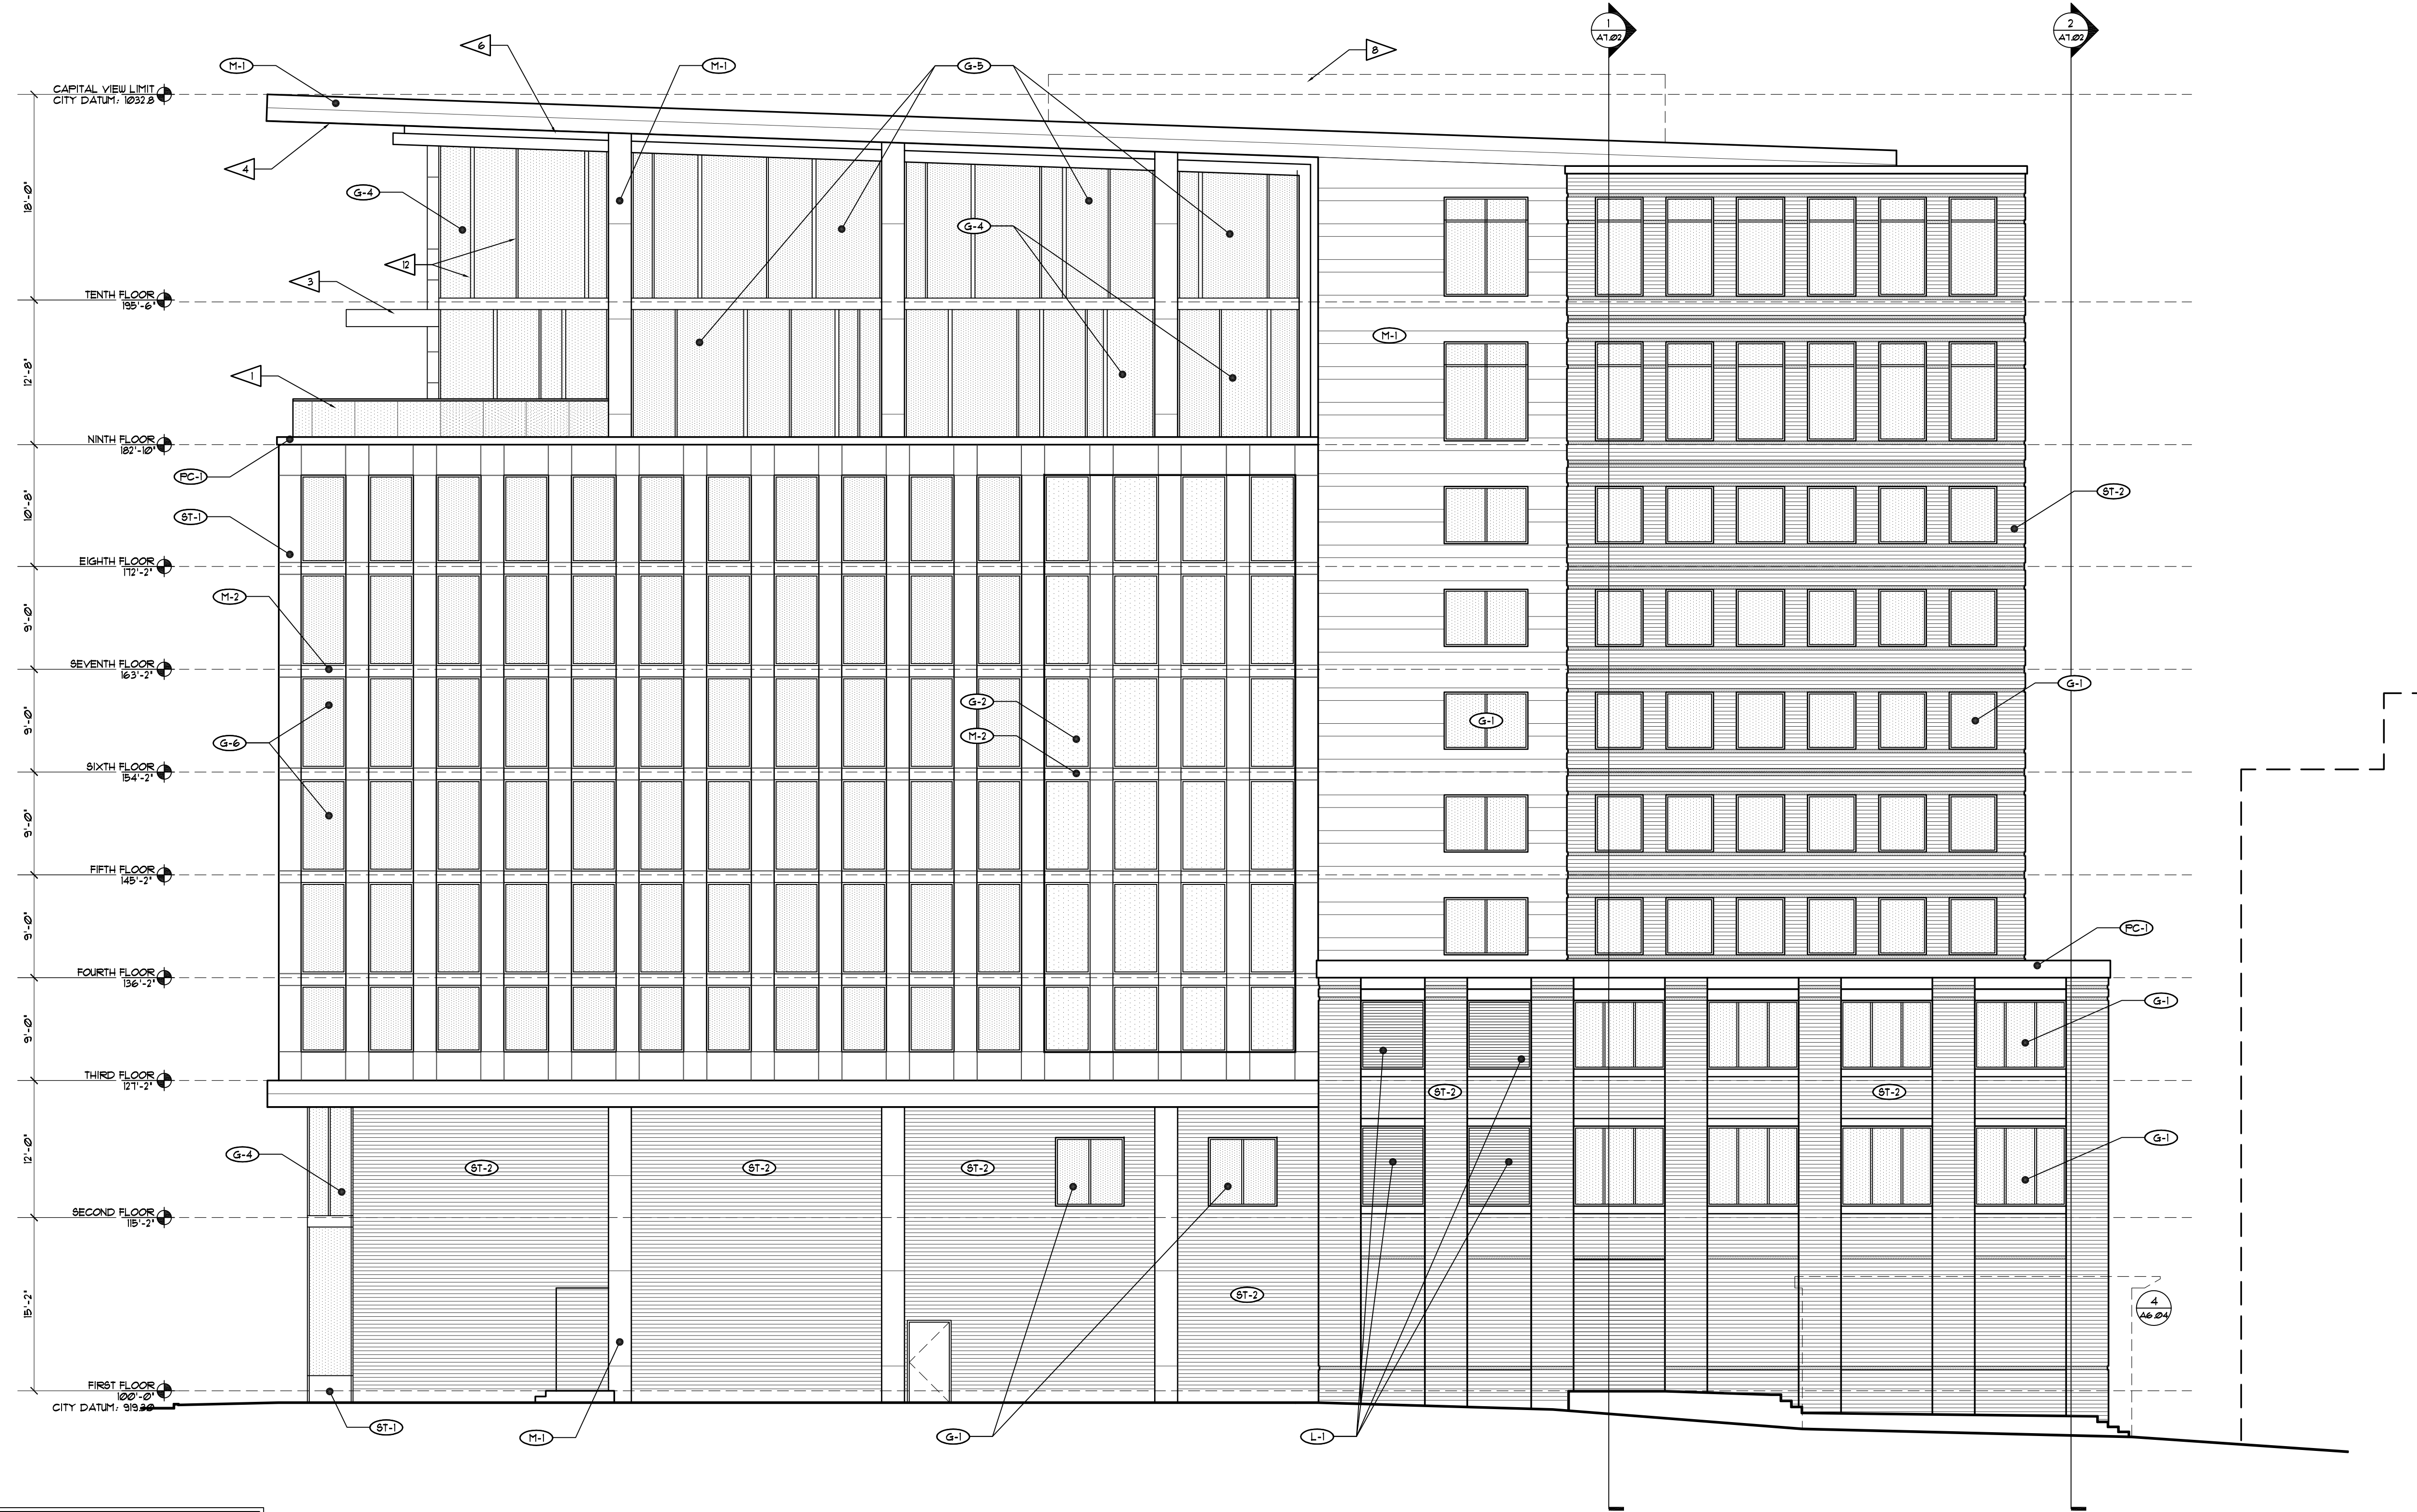

EXTERIOR ELEVATION KEY NOTES	
1	GLASS GUARDRAIL WITH PRE FINISHED ALUMINUM TOP RAIL - 48" AFF.
2	HIGH-SPEED OVER-HEAD DOOR.
3	2' x 8" ALUMINUM TUBE TRELLIS STRUCTURE - BLACK ANODIZED FINISH.
4	PAINTED STEEL FRAMING W/ 2x8 CROSS FRAMING, 2x10 BEAMS & 4x4 POSTS.
5	WHITE COMPOSITE METAL PANEL.
6	LED LIGHT COVE.
7	INDOOR/OUTDOOR SEE-THRU GAS FIREPLACE.
8	ROOFTOP MECHANICAL SCREENING.
9	GENERATOR ENCLOSURE W/ OPEN-AIR TRELLIS STRUCTURE ABOVE.
10	IVY / GREEN WALL.
11	LANDSCAPING ELEMENT - SEE L1/01 FOR MORE DETAILS.
12	2' AND 4' MULLION WIDTHS TO BE RANDOMIZED THROUGHOUT CURTAIN WALL SYSTEM
13	REVOLVING DOOR / MAIN ENTRY.
14	INTERNALLY LIT EXTERIOR SIGNAGE - SEE EX-01 & EX-02 FOR MORE DETAILS.
15	SHOT BLASTED CONCRETE WALL.
16	ALUMINUM FENCE AND GATE

1 PLAN NORTH ELEVATION
SCALE: 1/8" = 1'-0"

GRAPHIC	KEY	EXTERIOR FINISH DESCRIPTION	GRAPHIC	KEY	EXTERIOR FINISH DESCRIPTION	GRAPHIC	KEY	EXTERIOR FINISH DESCRIPTION	GRAPHIC	KEY	EXTERIOR FINISH DESCRIPTION
	ST-1	MASONRY FIELD MFR: STONE PANELS SIZE: N.A. COLOR: MOCHA CREME LIMESTONE		M-1	METAL PANEL, COPINGS, FASCIA, ETC. MFR: DRI-DESIGN SIZE: VARIES, SEE ELEVATIONS COLOR: MEDIUM BRONZE		G-2	STOREFRONT MFR: TBD FRAME: CLEAR ANODIZED GLASS: SPANDREL		G-5	CURTAIN WALL TYPE 1 MFR: TBD FRAME: CLEAR ANODIZED GLASS: SPANDREL
	ST-2	MASONRY FIELD MFR: UTILITY BRICK SIZE: Varies COLOR: LIMESTONE		M-2	METAL PANEL, COPINGS, FASCIA, ETC. MFR: DRI-DESIGN SIZE: VARIES, SEE ELEVATIONS COLOR: CLEAR ANODIZED		G-3	NOT USED		G-6	STOREFRONT MFR: TBD FRAME: CLEAR ANODIZED GLASS: SPANDREL
	PC-1	PRECAST HEADERS MFR: ROCKCAST SIZE: N.A. COLOR: SLATE		G-1	WINDOW MFR: TBD FRAME: MEDIUM BRONZE GLASS: CLEAR		G-4	CURTAIN WALL TYPE 1 MFR: TBD FRAME: CLEAR ANODIZED GLASS: CLEAR		L-1	LOUVER MFR: TBD FRAME: MEDIUM BRONZE

PROJECT: AC BY MARRIOTT - DOWNTOWN MADISON
202 E. WASHINGTON AVE.
MADISON, WISCONSIN
OWNER: 202 E. WASHINGTON LLC
C/O: NORTH CENTRAL GROUP
1600 ASPEN COMMONS, SUITE 200 - MIDDLETON, WISCONSIN

2014 GARY BRINK & ASSOC.
Any duplication, reproduction, or use by any other party is prohibited unless prior written authorization is received from GARY BRINK & ASSOC or Marifort International.



PROJECT: 201410
DRAWN BY: AR
DATE:
SCALE: AS NOTED

EXTERIOR ELEVATIONS

A6.03



GARY BRINK & ASSOCIATES
ARCHITECTS
7780 ELMWOOD AVENUE
MIDDLETON, WI 53562
608-829-1750
608-829-3056 (FAX)

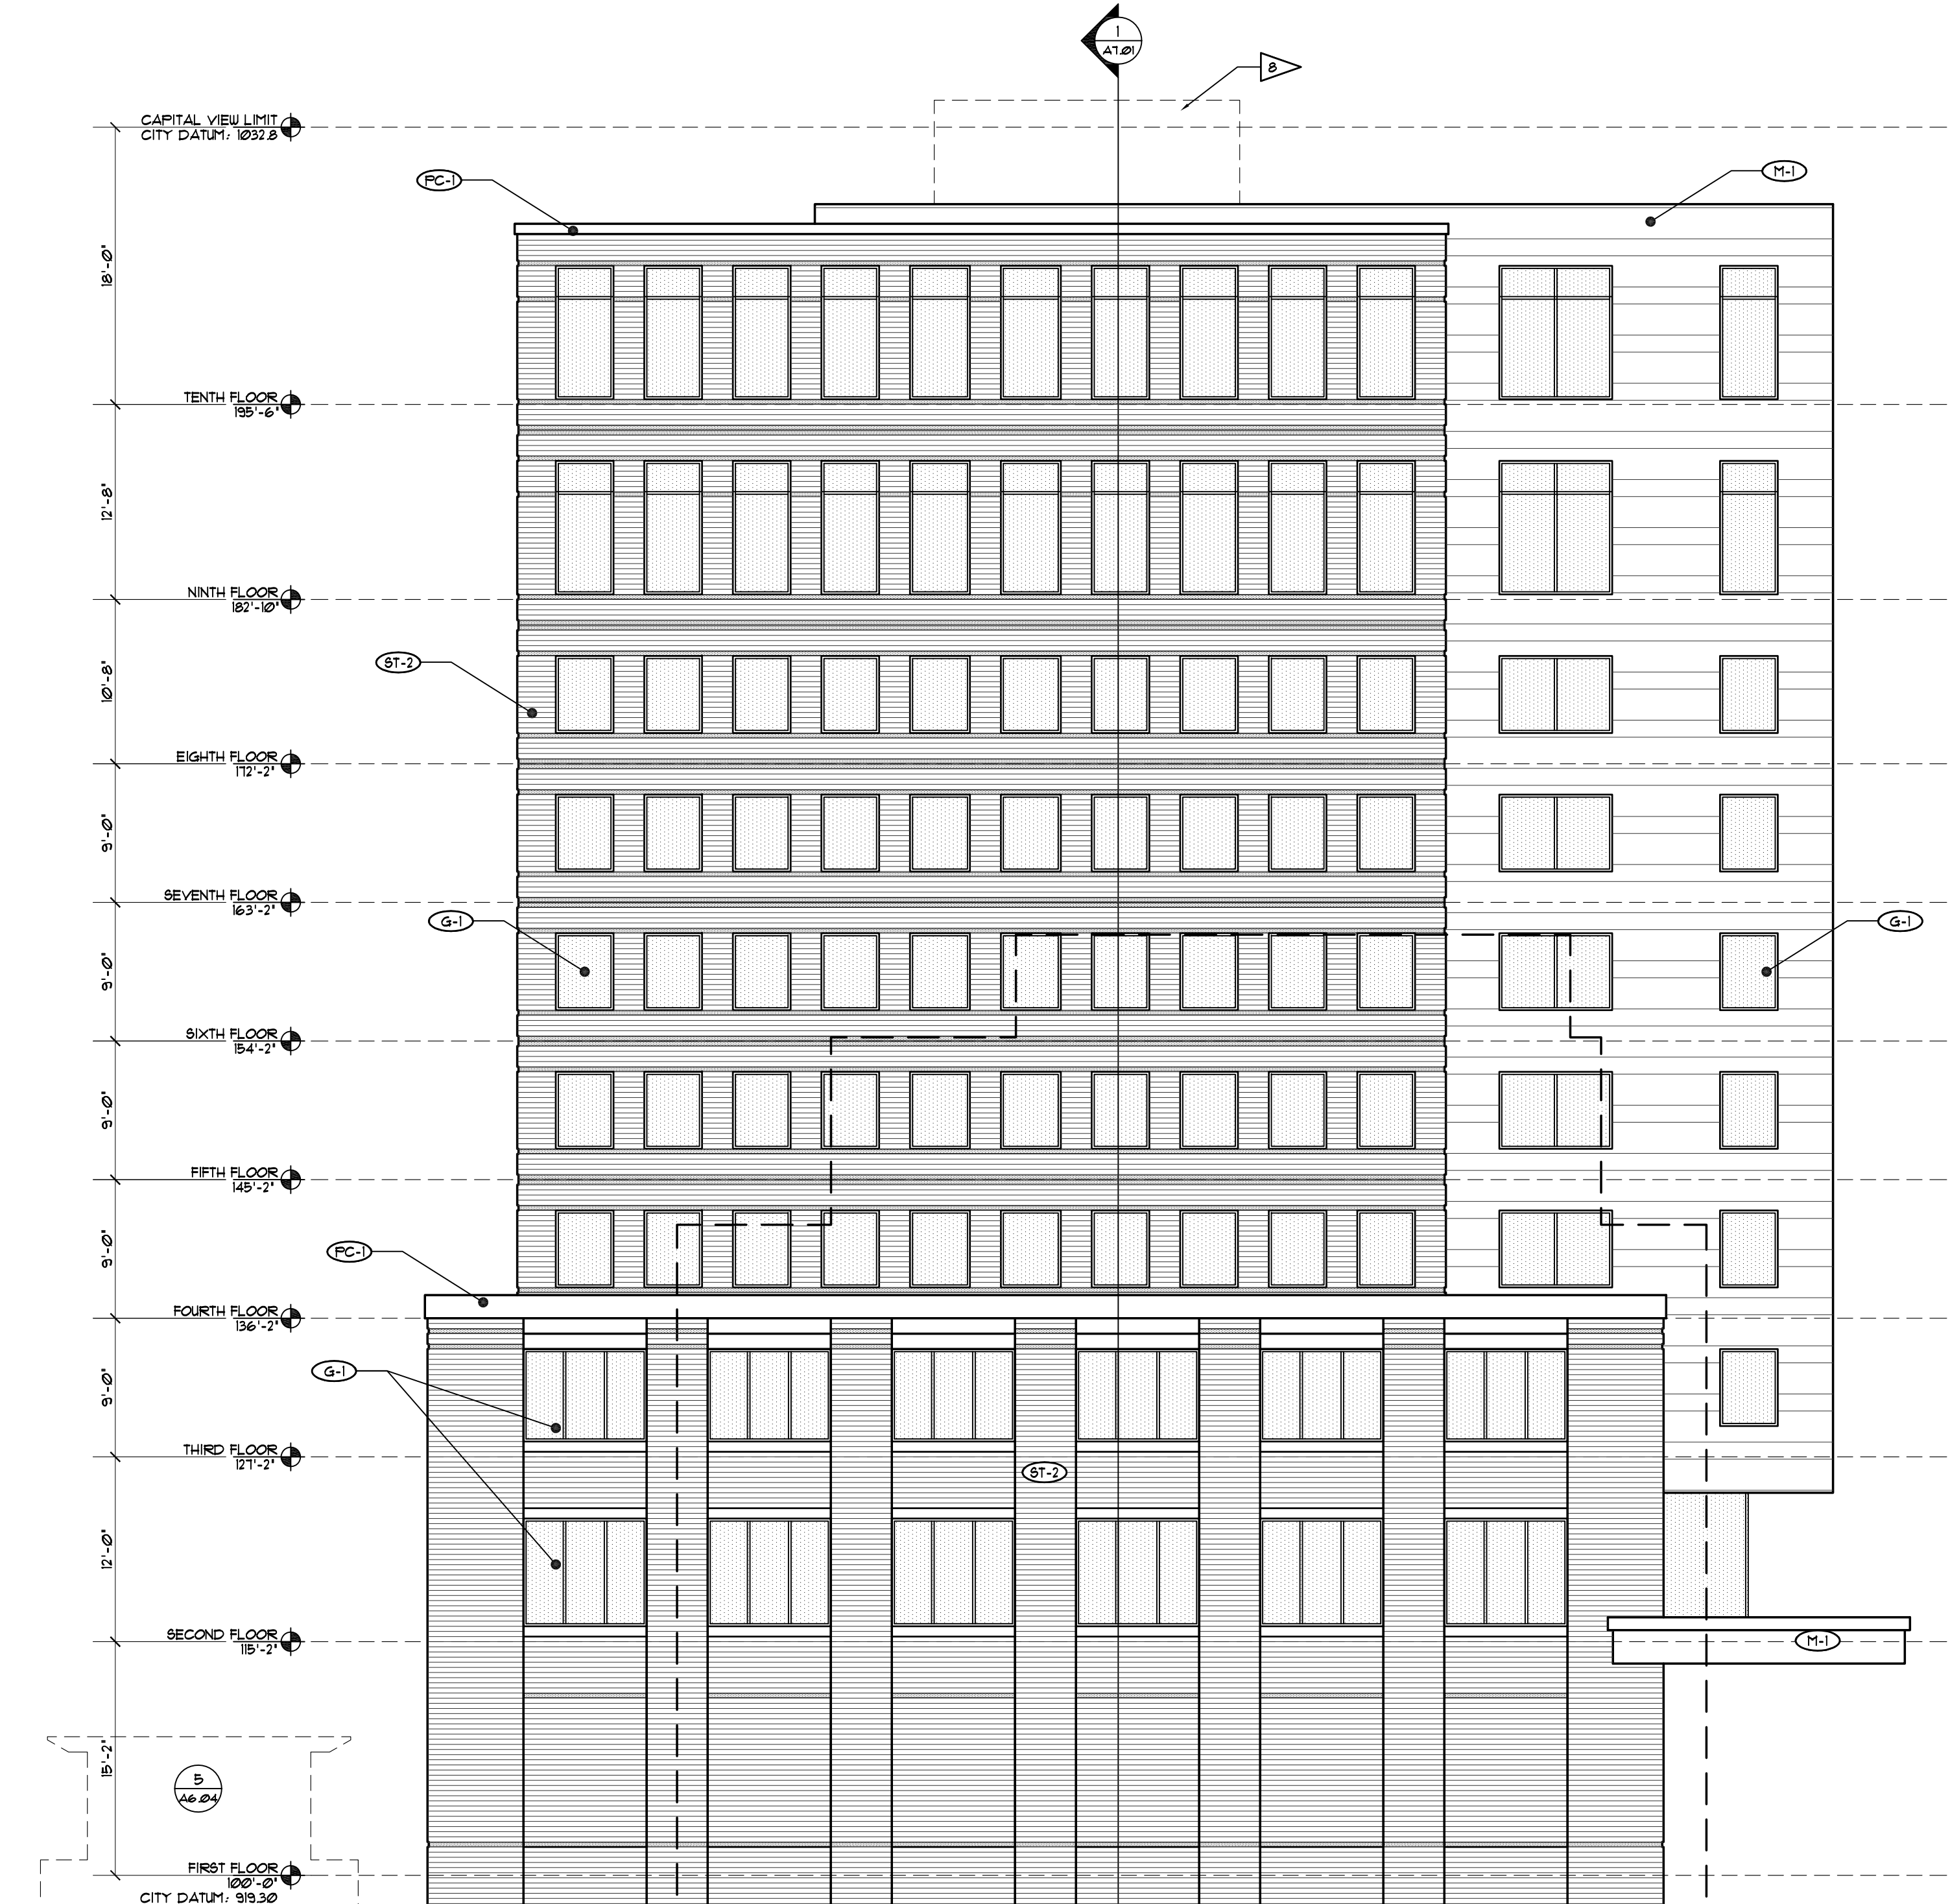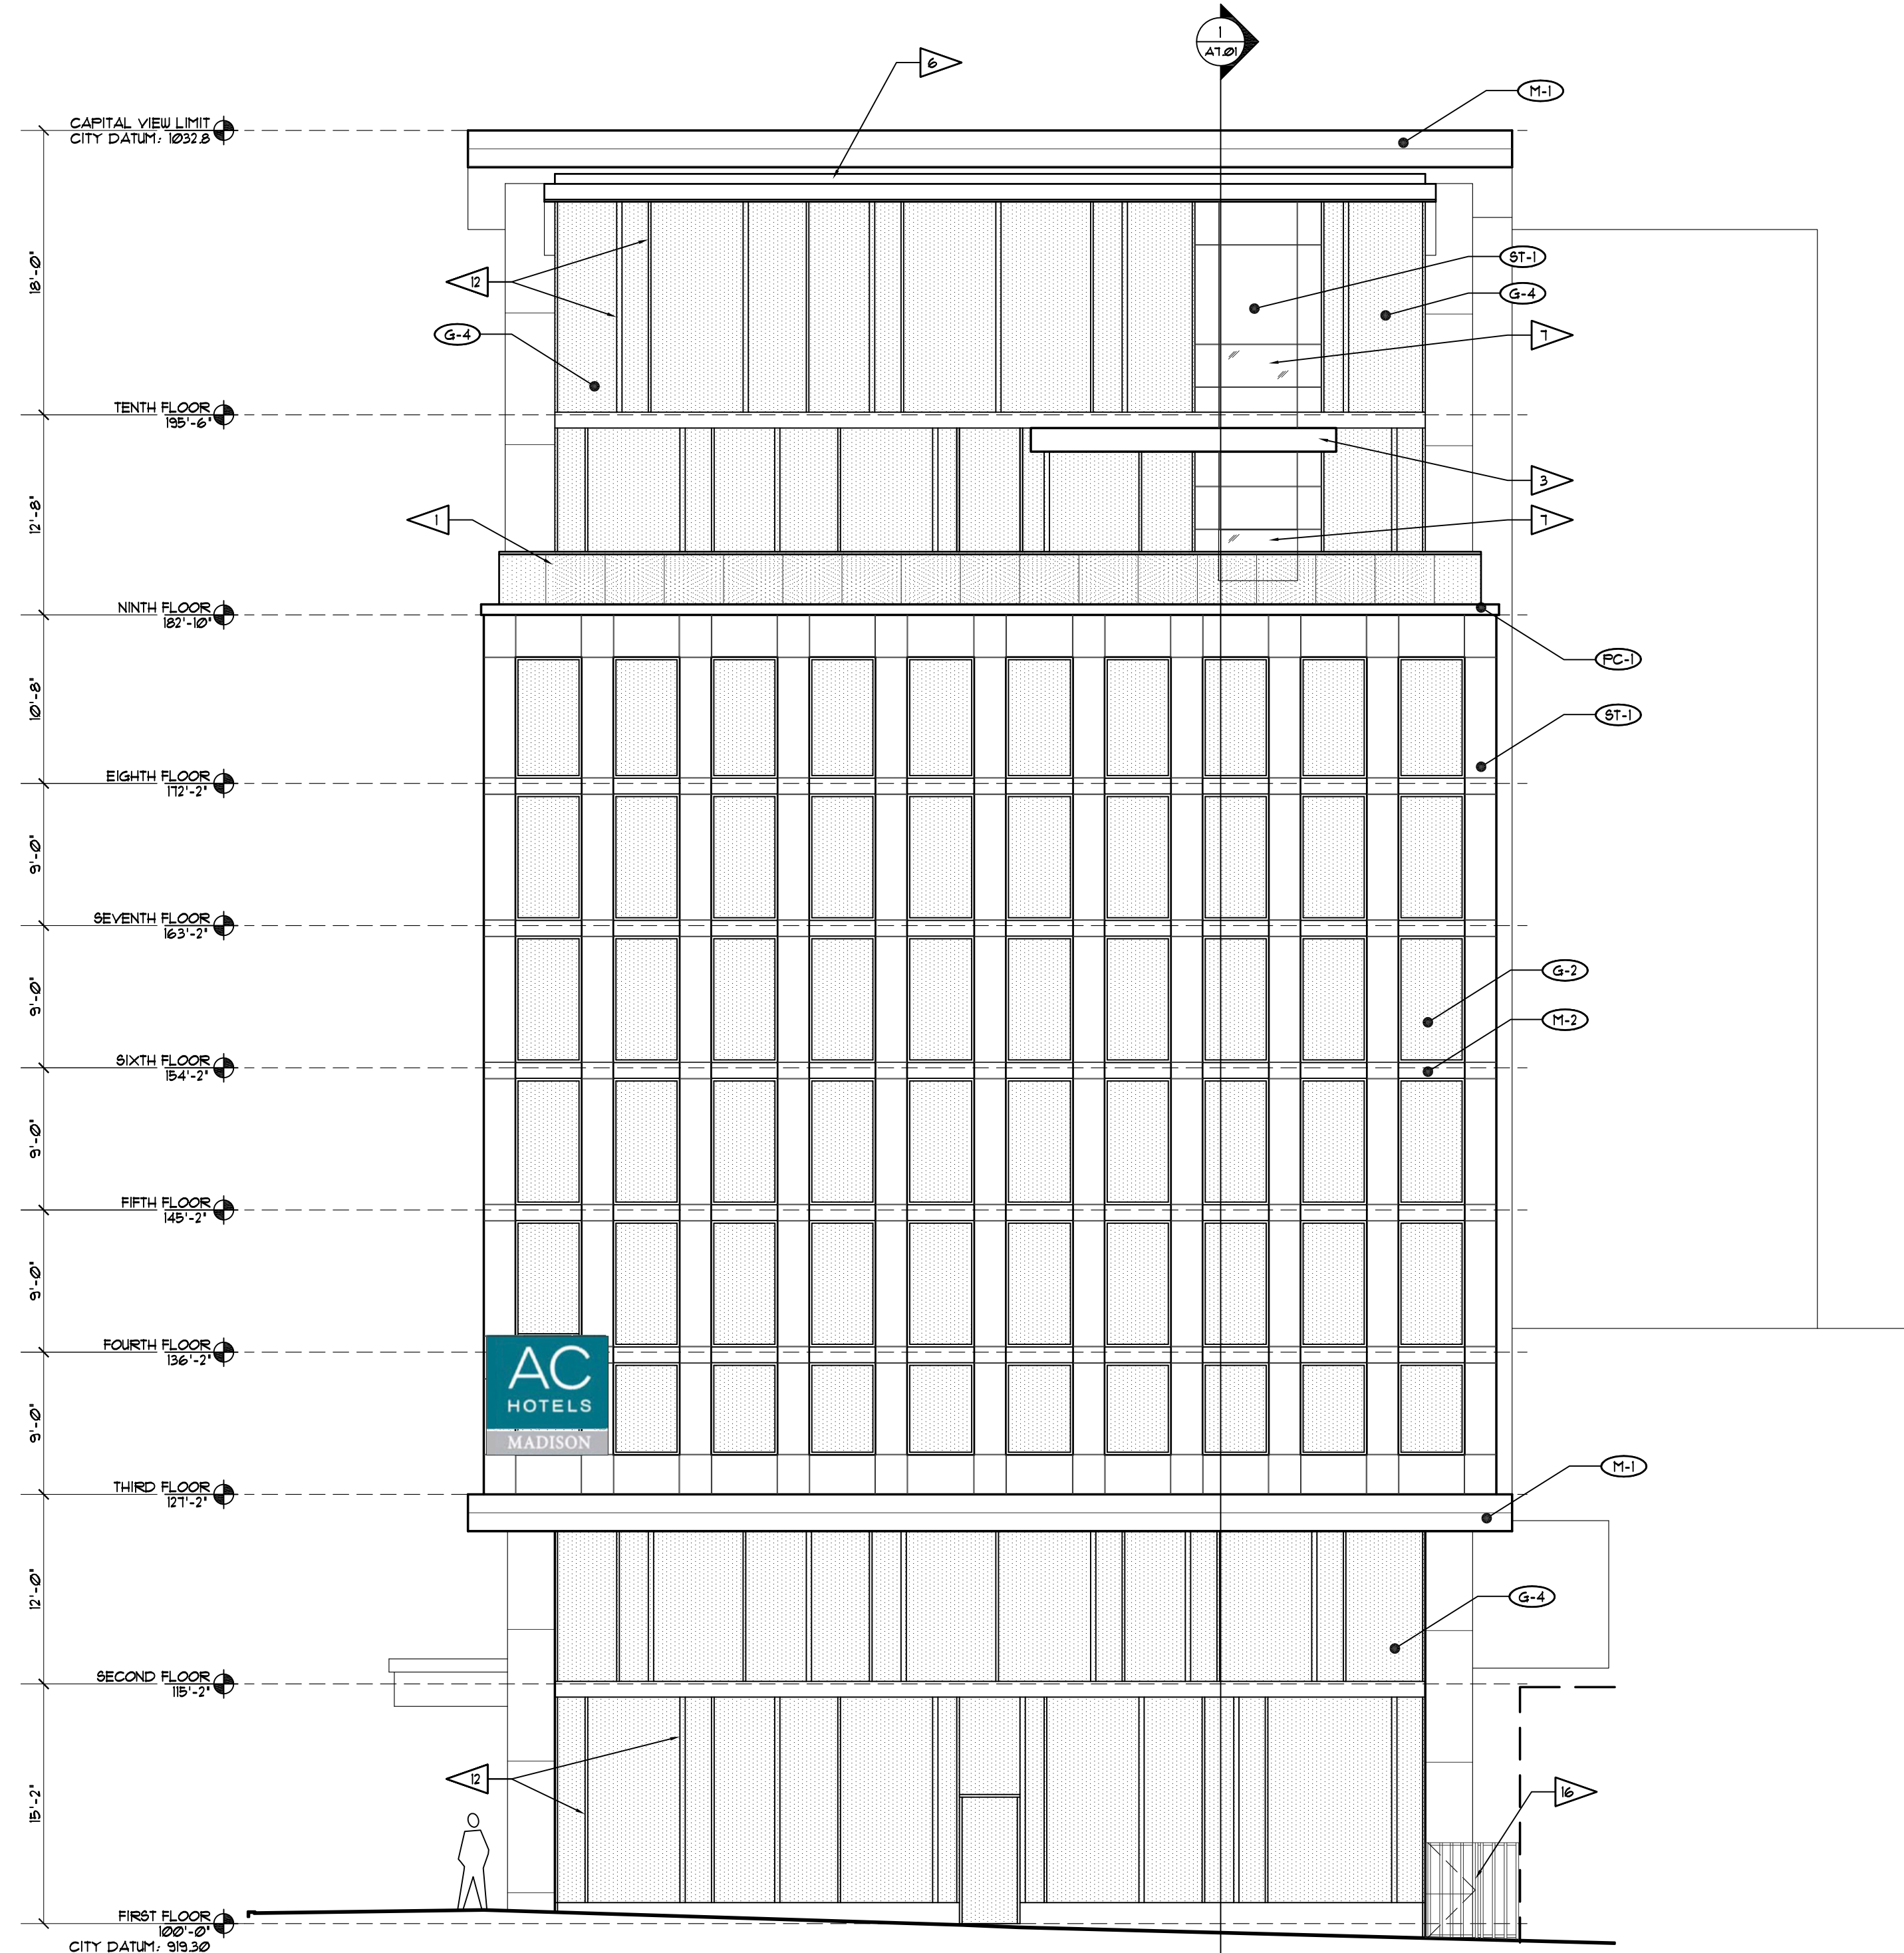

- EXTERIOR ELEVATION KEY NOTES**
- GLASS GUARDRAIL WITH PRE FINISHED ALUMINUM TOP RAIL - 48" AFF.
 - HIGH-SPEED OVERHEAD DOOR.
 - 2' x 8' ALUMINUM TUBE TRELLIS STRUCTURE - BLACK ANODIZED FINISH.
 - PAINTED STEEL FRAMING W/ 2x8 CROSS FRAMING, 2x10 BEAMS & 4x4 POSTS.
 - WHITE COMPOSITE METAL PANEL.
 - LED LIGHT COVE.
 - INDOOR/OUTDOOR SEE-THRU GAS FIREPLACE.
 - ROOFTOP MECHANICAL SCREENING.
 - GENERATOR ENCLOSURE W/ OPEN-AIR TRELLIS STRUCTURE ABOVE.
 - IVY / GREEN WALL.
 - LANDSCAPING ELEMENT - SEE L1/01 FOR MORE DETAILS.
 - 2' AND 4' MULLION WIDTHS TO BE RANDOMIZED THROUGHOUT CURTAIN WALL SYSTEM
 - REVOLVING DOOR / MAIN ENTRY.
 - INTERNALLY LIT EXTERIOR SIGNAGE - SEE EX-01 & EX-02 FOR MORE DETAILS.
 - SHOT BLASTED CONCRETE WALL.
 - ALUMINUM FENCE AND GATE.


1 PLAN EAST ELEVATION
SCALE: 1/8" = 1'-0"
0' 4' 8' 16' 24'

2 PLAN WEST ELEVATION
SCALE: 1/8" = 1'-0"
0' 4' 8' 16' 24'


GRAPHIC	KEY	EXTERIOR FINISH DESCRIPTION	GRAPHIC	KEY	EXTERIOR FINISH DESCRIPTION	GRAPHIC	KEY	EXTERIOR FINISH DESCRIPTION	GRAPHIC	KEY	EXTERIOR FINISH DESCRIPTION
	ST-1	MASONRY FIELD MFR: STONE PANELS SIZE: N.A. COLOR: MOCHA CREME LIMESTONE		M-1	METAL PANEL, COPINGS, FASCIAS, ETC. MFR: DRI-DESIGN SIZE: VARIES, SEE ELEVATIONS COLOR: MEDIUM BRONZE		G-2	STOREFRONT MFR: TBD FRAME: CLEAR ANODIZED GLASS: GREY TINT		G-3	CURTAIN WALL TYPE 1 MFR: TBD FRAME: CLEAR ANODIZED GLASS: SPANDREL
	ST-2	MASONRY FIELD MFR: UTILITY BRICK SIZE: L1/01 COLOR: LIMESTONE		M-2	METAL PANEL, COPINGS, FASCIAS, ETC. MFR: DRI-DESIGN SIZE: VARIES, SEE ELEVATIONS COLOR: CLEAR ANODIZED		G-3	NOT USED		G-4	CURTAIN WALL TYPE 1 MFR: TBD FRAME: CLEAR ANODIZED GLASS: CLEAR
	PC-1	PRECAST HEADERS MFR: ROCKCAST SIZE: N.A. COLOR: SLATE		G-1	WINDOW MFR: TBD FRAME: MEDIUM BRONZE GLASS: CLEAR		G-4	CURTAIN WALL TYPE 1 MFR: TBD FRAME: CLEAR ANODIZED GLASS: CLEAR		L-1	LOUVER MFR: TBD FRAME: MEDIUM BRONZE

PROJECT:
AC BY MARRIOTT - DOWNTOWN MADISON
202 E. WASHINGTON AVE.
MADISON, WISCONSIN
OWNER:
202 E. WASHINGTON LLC
C/O: NORTH CENTRAL GROUP
1600 ASPEN COMMONS, SUITE 200 - MIDDLETON, WISCONSIN

2014 GARY BRINK & ASSOC.
Any duplication, reproduction, or use by any other party is prohibited unless prior written authorization is received from GARY BRINK & ASSOC or Marriott International.
PROJECT: 201410
DRAWN BY: AR
DATE:
SCALE: AS NOTED

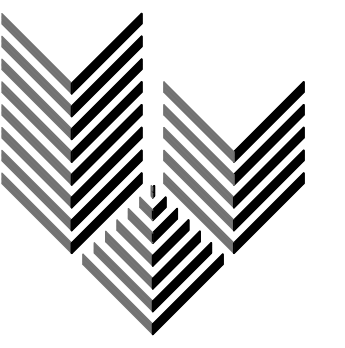

GARY BRINK & ASSOCIATES
ARCHITECTS
7780 ELMWOOD AVENUE
MIDDLETON, WI 53562
608-829-1750
608-829-3056 (FAX)

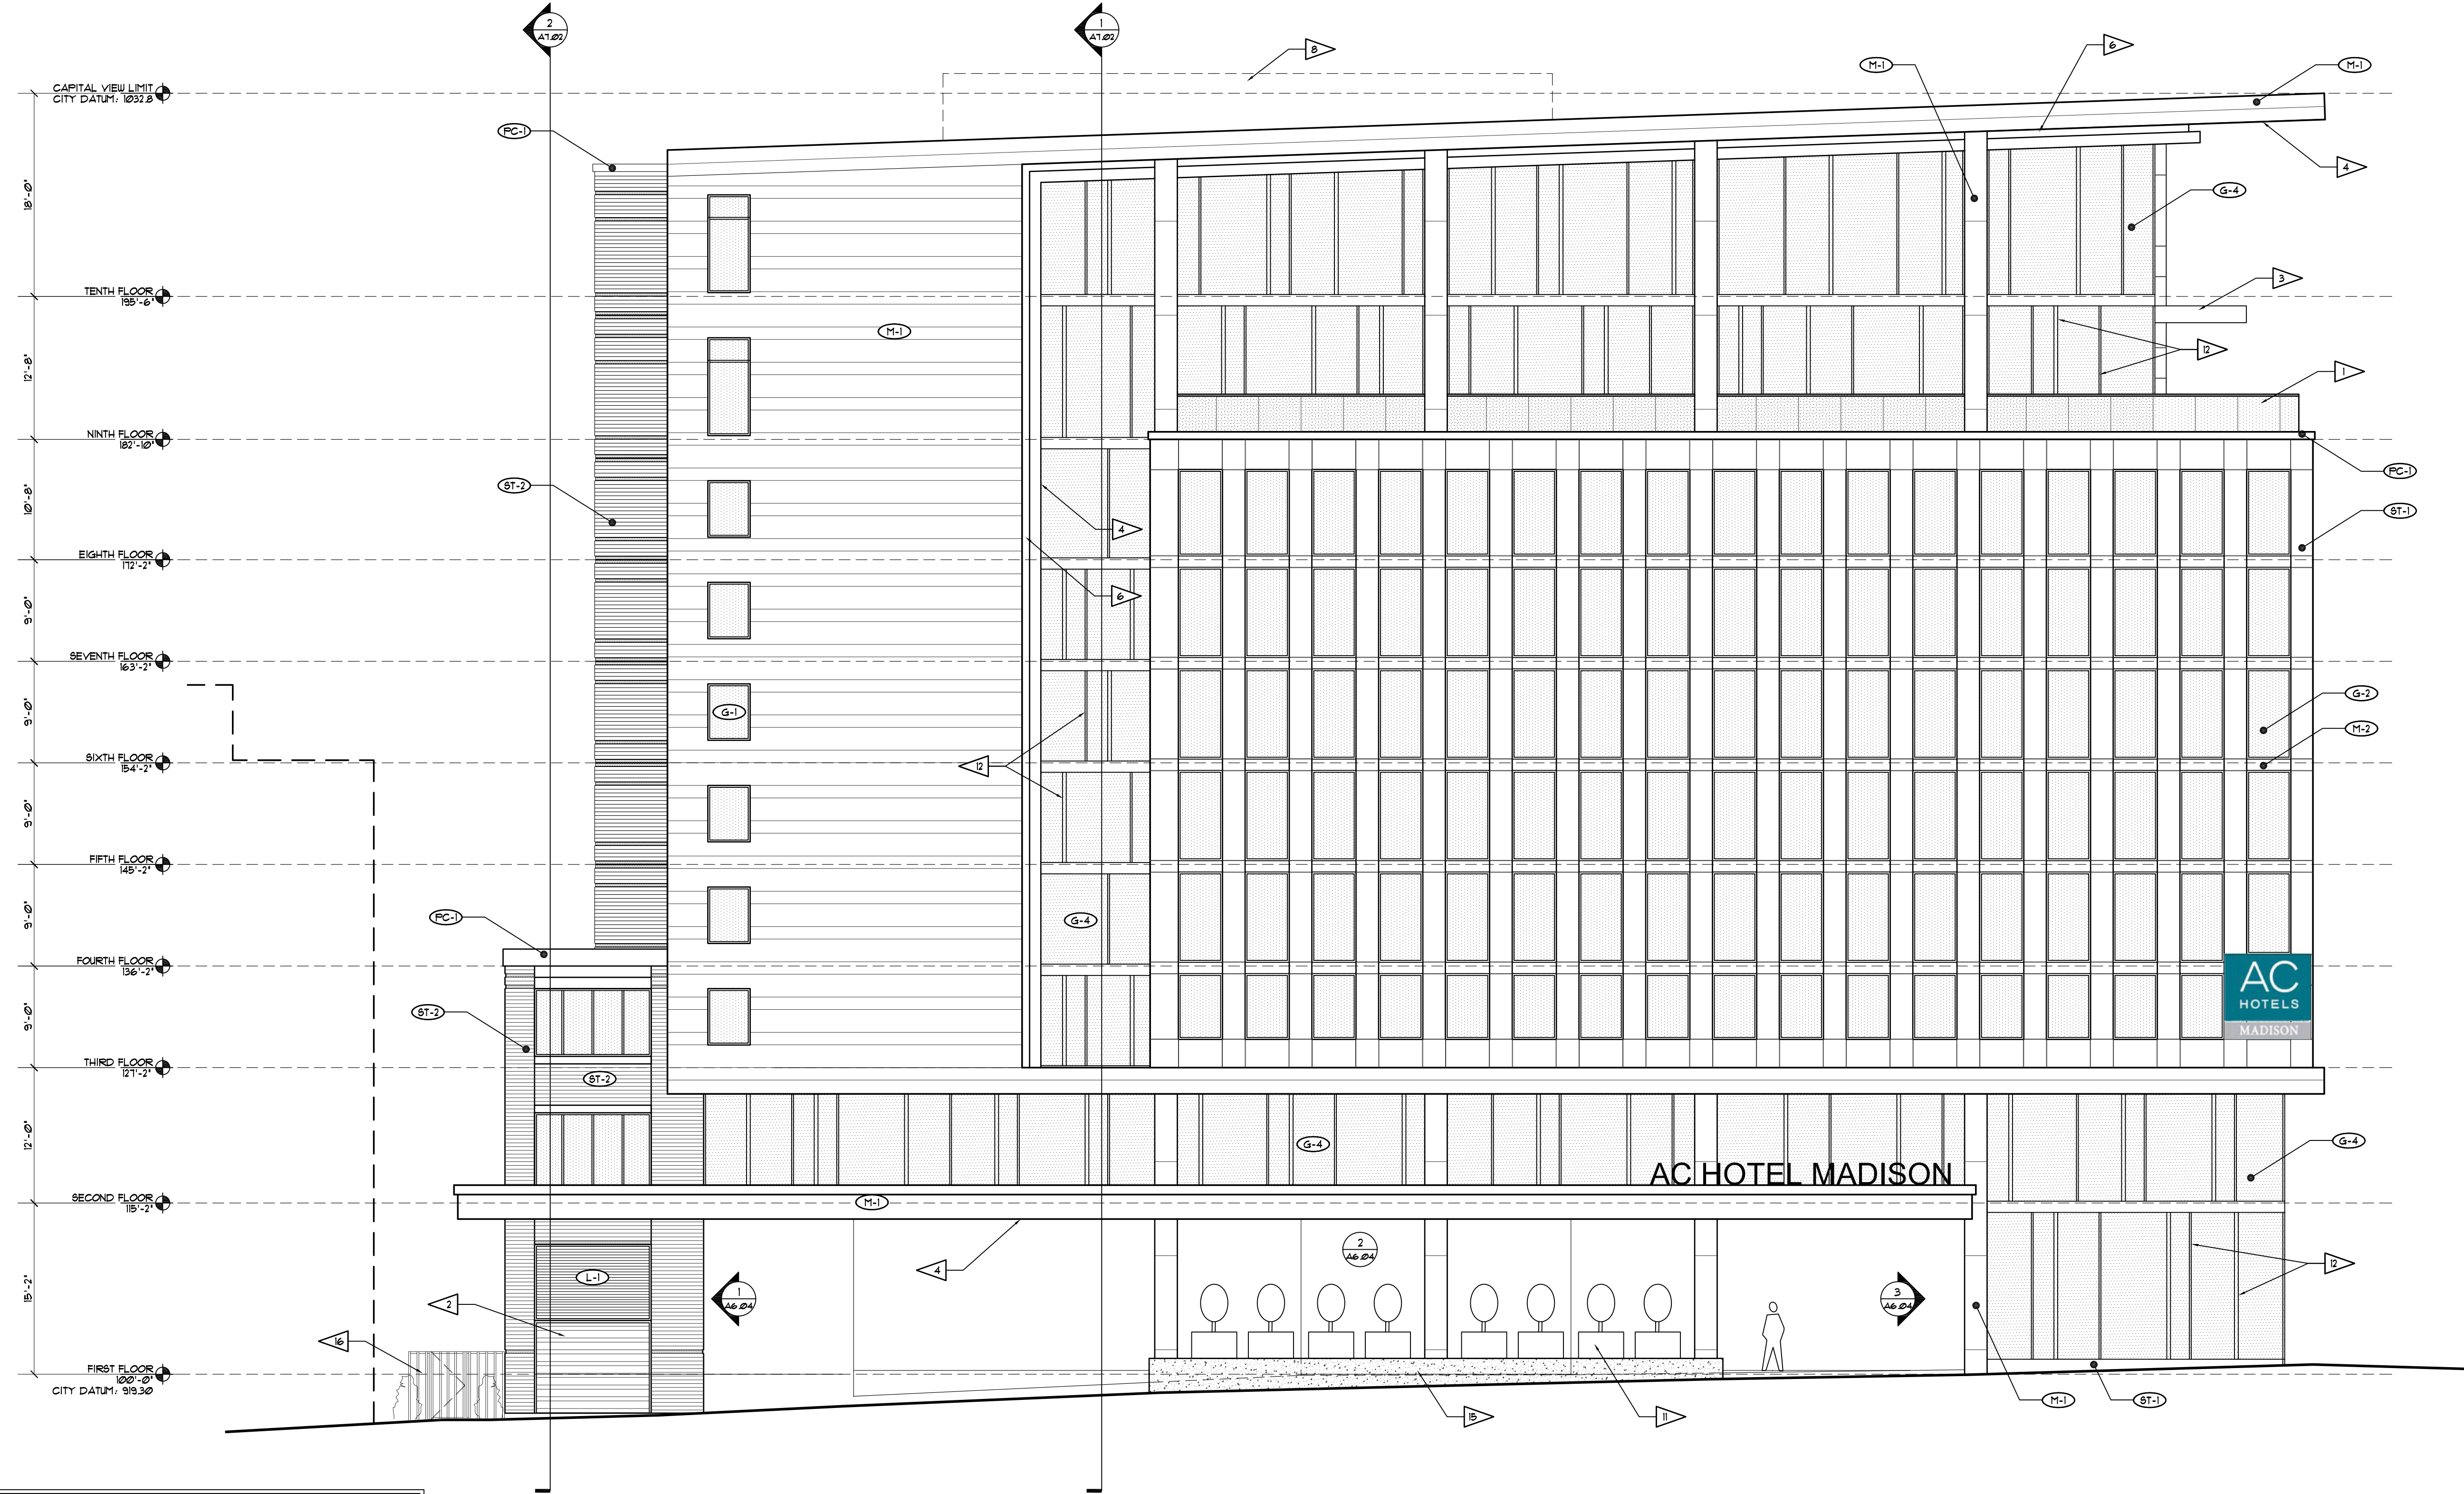

- EXTERIOR ELEVATION KEY NOTES**
- GLASS GUARDRAIL WITH PRE FINISHED ALUMINUM TOP RAIL - 48" AFF.
 - HIGH-SPEED OVERHEAD DOOR.
 - 2' x 8" ALUMINUM TUBE TRELLIS STRUCTURE - BLACK ANODIZED FINISH.
 - PAINTED STEEL FRAMING W/ 2x8 CROSS FRAMING, 2x10 BEAMS & 4x4 POSTS.
 - WHITE COMPOSITE METAL PANEL.
 - LED LIGHT COVE.
 - INDOOR/OUTDOOR SEE-THRU GAS FIREPLACE.
 - ROOFTOP MECHANICAL SCREENING.
 - GENERATOR ENCLOSURE W/ OPEN-AIR TRELLIS STRUCTURE ABOVE.
 - IVY / GREEN WALL.
 - LANDSCAPING ELEMENT - SEE L101 FOR MORE DETAILS.
 - 2' AND 4' MULLION WIDTHS TO BE RANDOMIZED THROUGHOUT CURTAIN WALL SYSTEM
 - REVOLVING DOOR / MAIN ENTRY.
 - INTERNALLY LIT EXTERIOR SIGNAGE - SEE EX-01 & EX-02 FOR MORE DETAILS.
 - SHOT BLASTED CONCRETE WALL.
 - ALUMINUM FENCE AND GATE

1 PLAN SOUTH ELEVATION
SCALE: 1/8" = 1'-0"

GRAPHIC	KEY	EXTERIOR FINISH DESCRIPTION	GRAPHIC	KEY	EXTERIOR FINISH DESCRIPTION	GRAPHIC	KEY	EXTERIOR FINISH DESCRIPTION	GRAPHIC	KEY	EXTERIOR FINISH DESCRIPTION
	ST-1	MASONRY FIELD MFR: STONE PANELS SIZE: N.A. COLOR: MOCHA CREME LIMESTONE		M-1	METAL PANEL, COPINGS, FASCIA, ETC. MFR: DRI-DESIGN SIZE: VARIES, SEE ELEVATIONS COLOR: MEDIUM BRONZE		G-2	STOREFRONT MFR: TBD FRAME: CLEAR ANODIZED GLASS: SPANDREL		G-5	CURTAIN WALL TYPE 1 MFR: TBD FRAME: CLEAR ANODIZED GLASS: SPANDREL
	ST-2	MASONRY FIELD MFR: UTILITY BRICK SIZE: N.A. COLOR: LIMESTONE		M-2	METAL PANEL, COPINGS, FASCIA, ETC. MFR: DRI-DESIGN SIZE: VARIES, SEE ELEVATIONS COLOR: CLEAR ANODIZED		G-3	NOT USED		G-6	STOREFRONT MFR: TBD FRAME: CLEAR ANODIZED GLASS: SPANDREL
	PC-1	PRECAST HEADERS MFR: ROCKCAST SIZE: N.A. COLOR: SLATE		G-1	WINDOW MFR: TBD FRAME: MEDIUM BRONZE GLASS: CLEAR		G-4	CURTAIN WALL TYPE 1 MFR: TBD FRAME: CLEAR ANODIZED GLASS: CLEAR		L-1	LOUVER MFR: TBD FRAME: MEDIUM BRONZE

PROJECT: AC BY MARRIOTT - DOWNTOWN MADISON

2014 GARY BRINK & ASSOC.
Any duplication, reproduction, or use by any other party is prohibited unless prior written authorization is received from GARY BRINK & ASSOC or Marriott International.
PROJECT: 201410
DRAWN BY: AR
DATE:
SCALE: AS NOTED

2014 GARY BRINK & ASSOC.
Any duplication, reproduction, or use by any other party is prohibited unless prior written authorization is received from GARY BRINK & ASSOC or Marriott International.

PROJECT: 201410
DRAWN BY: AR
DATE:
SCALE: AS NOTED

EXTERIOR ELEVATIONS

A6.01