

MTCCC

ROOFTOP CONCESSION KIOSK

MADISON, WISCONSIN

URBAN DESIGN COMMISSION SUBMITTAL

COVER PAGE

CD01 Title, Location Maps

LANDSCAPING

L01 Landscape Plan

ARCHITECTURAL



A01 Floor Plan, Roof Plan, Reflected Ceiling Plan & Below Grade Plan
 A02 Building Elevations
 A201 Rendered Building Elevations

ELECTRICAL

E300PXP Lighting Point-by-Point
 E300CS Lighting Fixture Cutsheet

PHOTOGRAPHS

PH01 Photographs

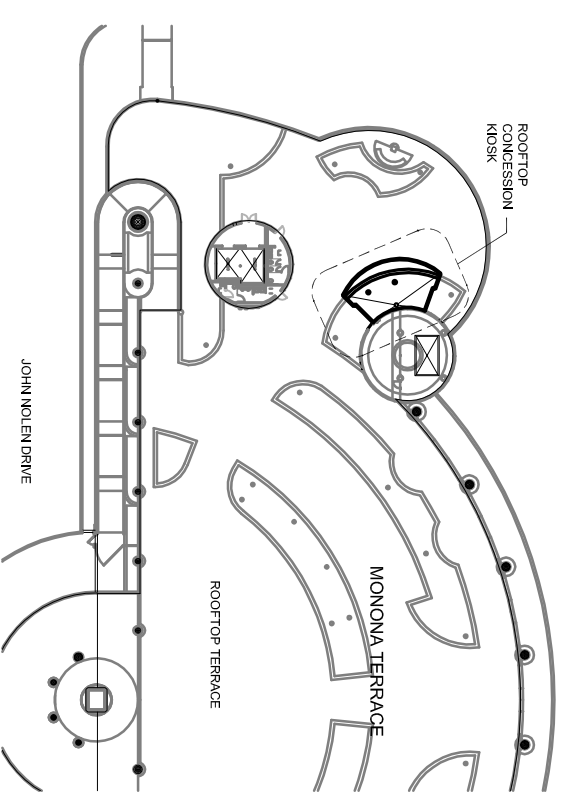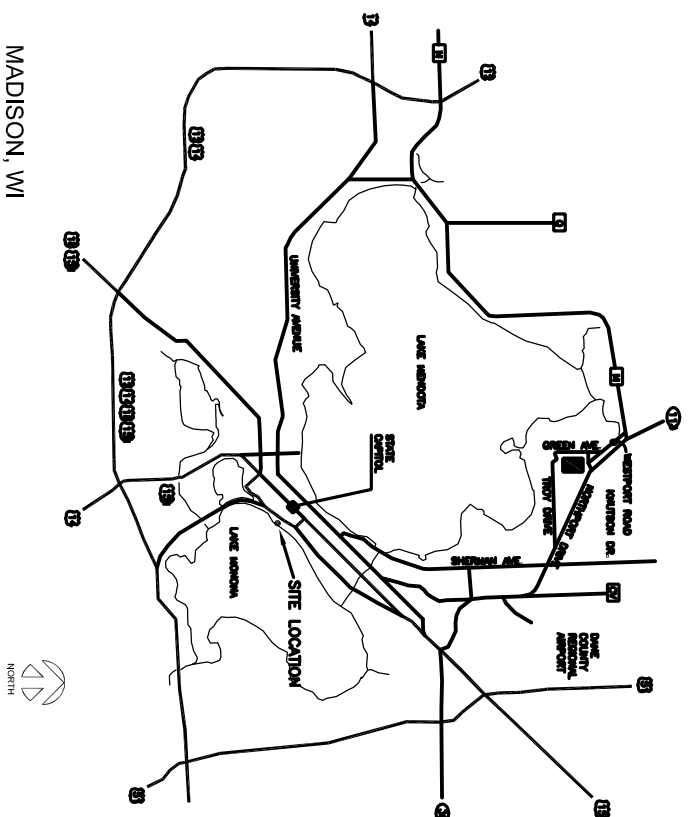

MONONA TERRACE COMMUNITY AND CONVENTION CENTER


0 10 20 30 40 50

Revision No.	Description	Date	By	Check

MTCCC
 ROOFTOP
 CONCESSION
 KIOSK

MADISON, WISCONSIN

Project No.
 COVER DRAWING

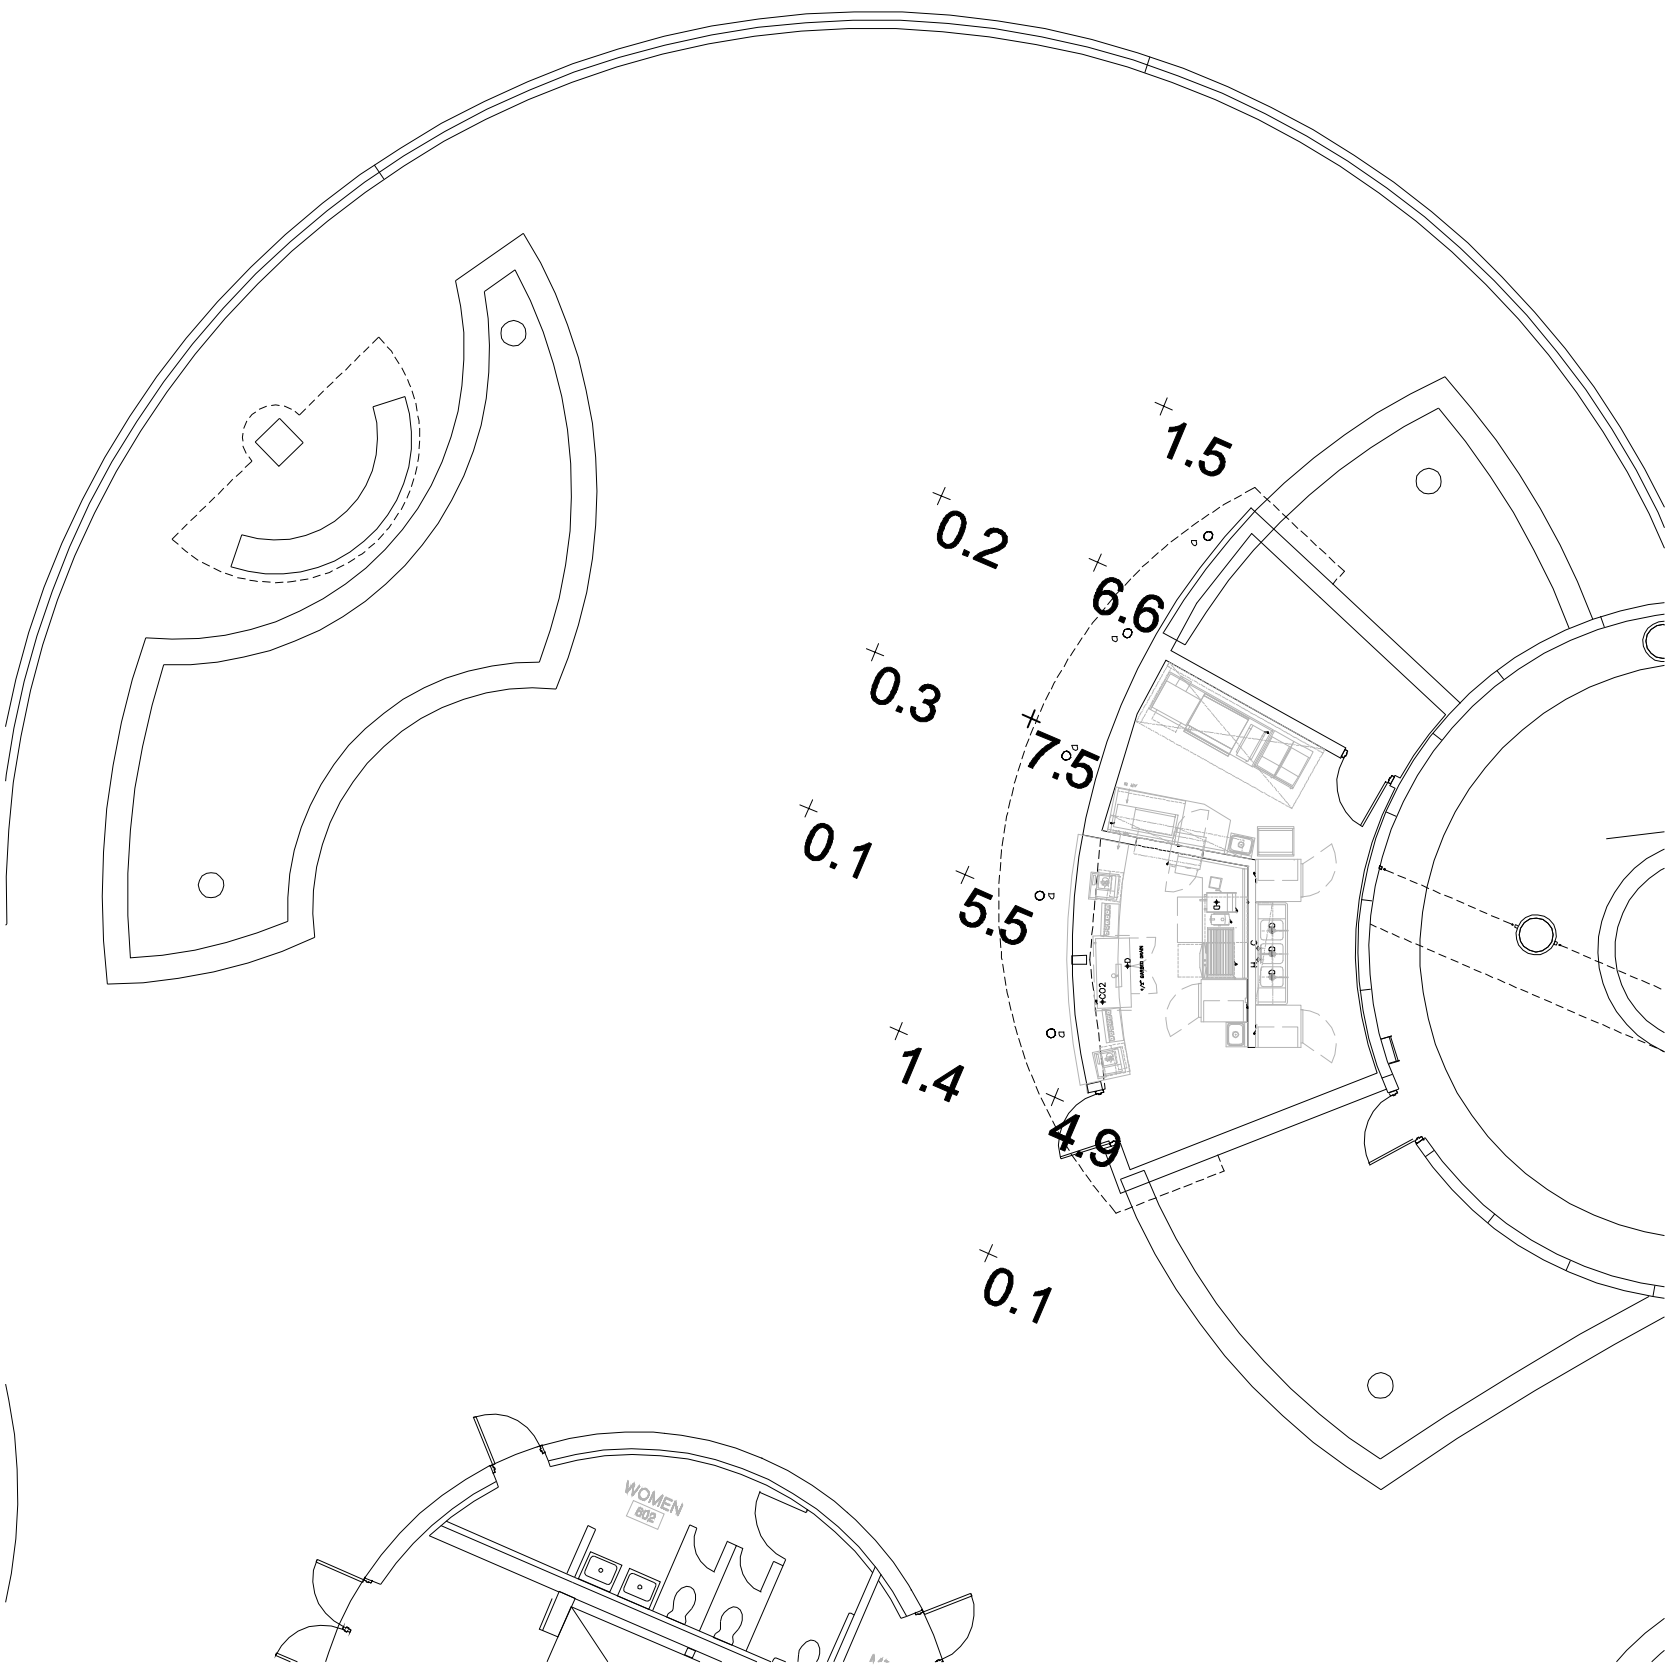

GENERAL NOTES
 1. REFER TO THE 0-3 A CONTRACT SET OF ARCHITECTURAL AND CONSTRUCTION DOCUMENTS FOR ALL NOTES AND SPECIFICATIONS.
 2. PHOTOGRAPH SYMBOLS:
 MOUNTING: 2001
 AVORIN: 2011

Potter Lawson

Consultants:

ARNOLD AND SHERIDAN INC
 ARCHITECTS
 1315 EAST WISCONSIN AVENUE
 MADISON, WISCONSIN 53703
 TEL: 608.263.1111 FAX: 608.263.1112
 WWW.ANSHERIDAN.COM

PREMIER CONTRACTORS GROUP
 2300 WISCONSIN AVENUE
 MADISON, WISCONSIN 53703
 TEL: 608.263.1111 FAX: 608.263.1112
 WWW.PREMIERCONTRACTORS.COM

Notes:

Date	Issuance/Revisions	Symbol
11/29/06	100% SUBMITTAL	
11/29/06	PUBLIC WORKS SUBMITTAL	

MTCCC
 ROOFTOP
 CONCESSIONS

MADISON, WISCONSIN

ROOFTOP CONCESSIONS -
 POINT-BY-POINT

Contract No.
 2300 WISCONSIN AVENUE
 MADISON, WISCONSIN 53703
E300 PXP




Consultants




Key Notes


- ① GFCI PANELS TO MATCH EXISTING FINISH
- ② EXTERIOR FINISH SYSTEM
- ③ REVEALS TO MATCH EXISTING BLINTS
- ④ METAL ROLL-UP DOOR
- ⑤ METAL ROLL-UP DOOR TRACK
- ⑥ METAL COPING
- ⑦ METAL LINER
- ⑧ STAINLESS STEEL CHAIRSTEP
- ⑨ HOLLOW METAL DOOR
- ⑩ TYP SUSPENDED CEILING SYSTEM
- ⑪ METAL COLUMN WRAP

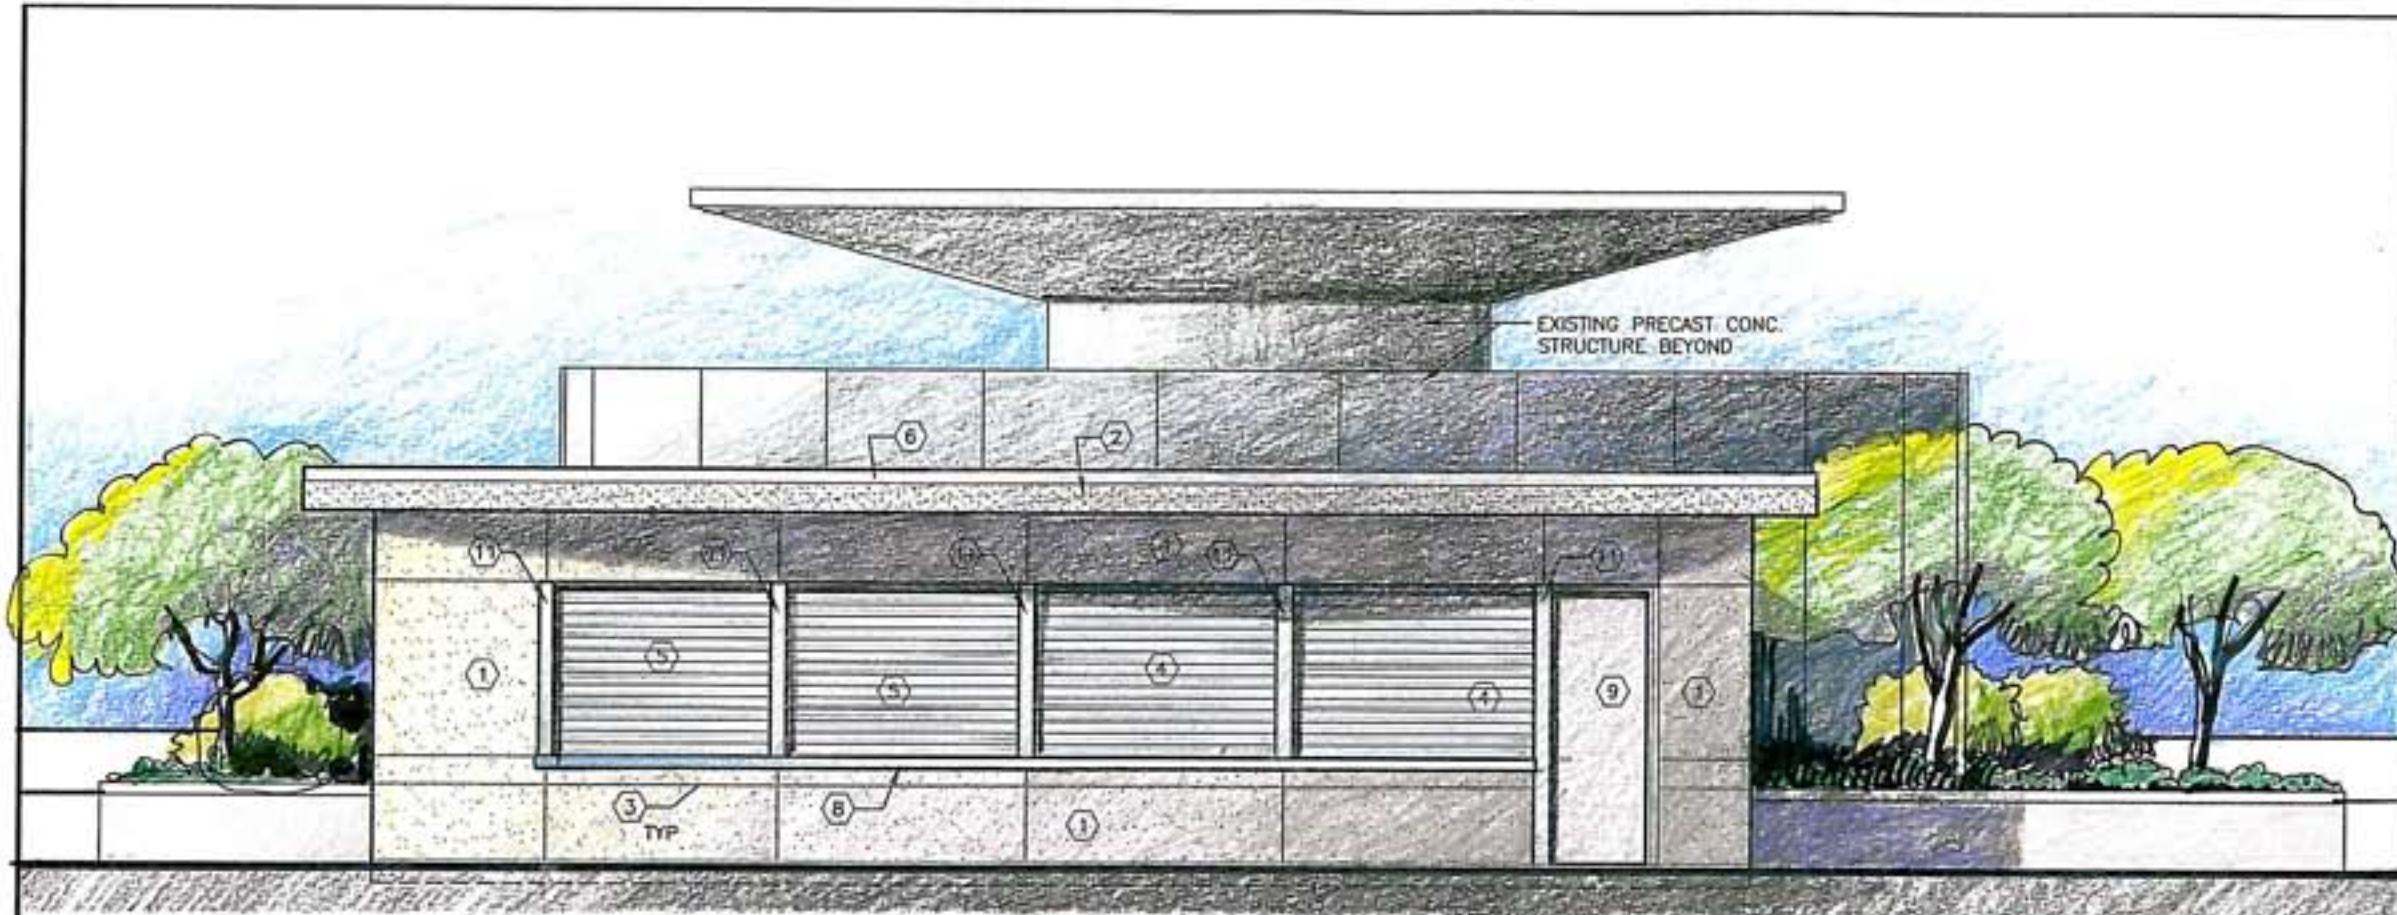

2 NORTH ELEVATION
10' x 15'

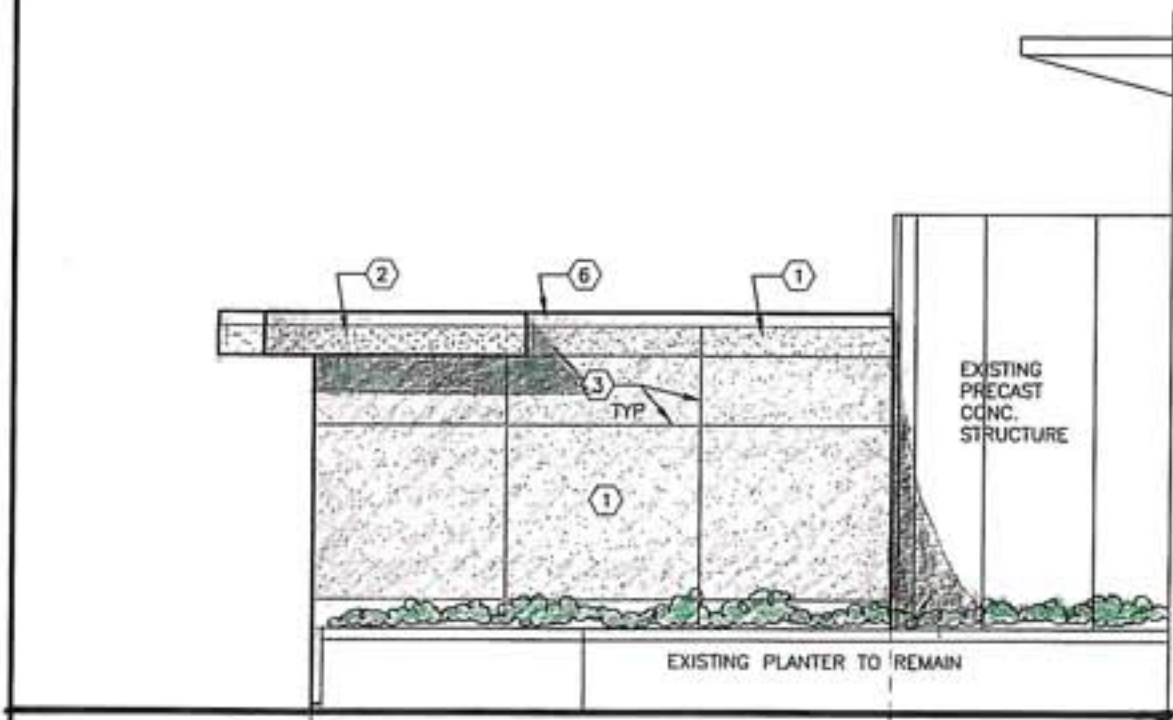

3 WEST ELEVATION
10' x 15'

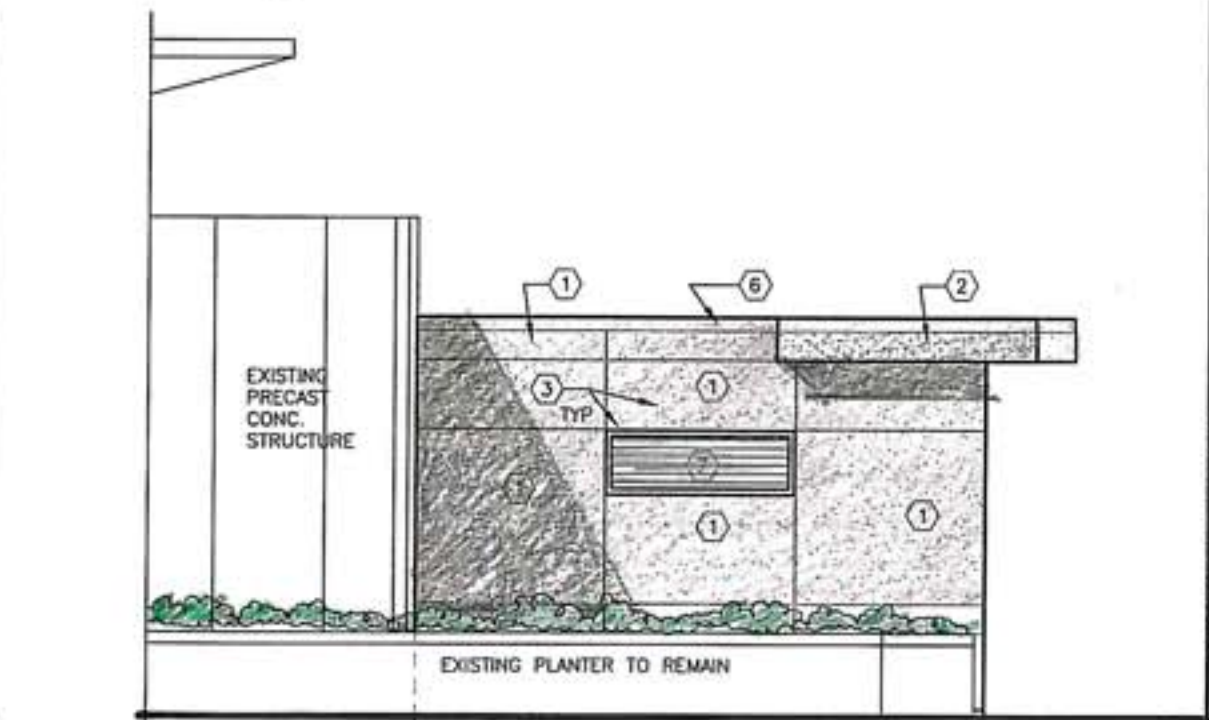

1 EAST ELEVATION
10' x 15'

DATE	REVISION/DESCRIPTION

MTCC ROOFTOP CONCESSION


MADISON, WISCONSIN

BUILDING ELEVATIONS


Sheet No. A201



- Key Schedule:**
- 1 GRC PANELS TO MATCH EXISTING FINISH
 - 2 EXTERIOR FINISH SYSTEM
 - 3 REVEALS TO MATCH EXISTING BOARD'S
 - 4 METAL ROLL-UP DOOR
 - 5 METAL PANELS TO MATCH METAL ROLL-UP DOOR (FRED)
 - 6 METAL CORNER
 - 7 METAL LOWER
 - 8 STAINLESS STEEL COUNTERTOP
 - 9 HOLLOW METAL DOOR
 - 10 FRP SUSPENDED CEILING SYSTEM
 - 11 METAL COLUMN WRAP

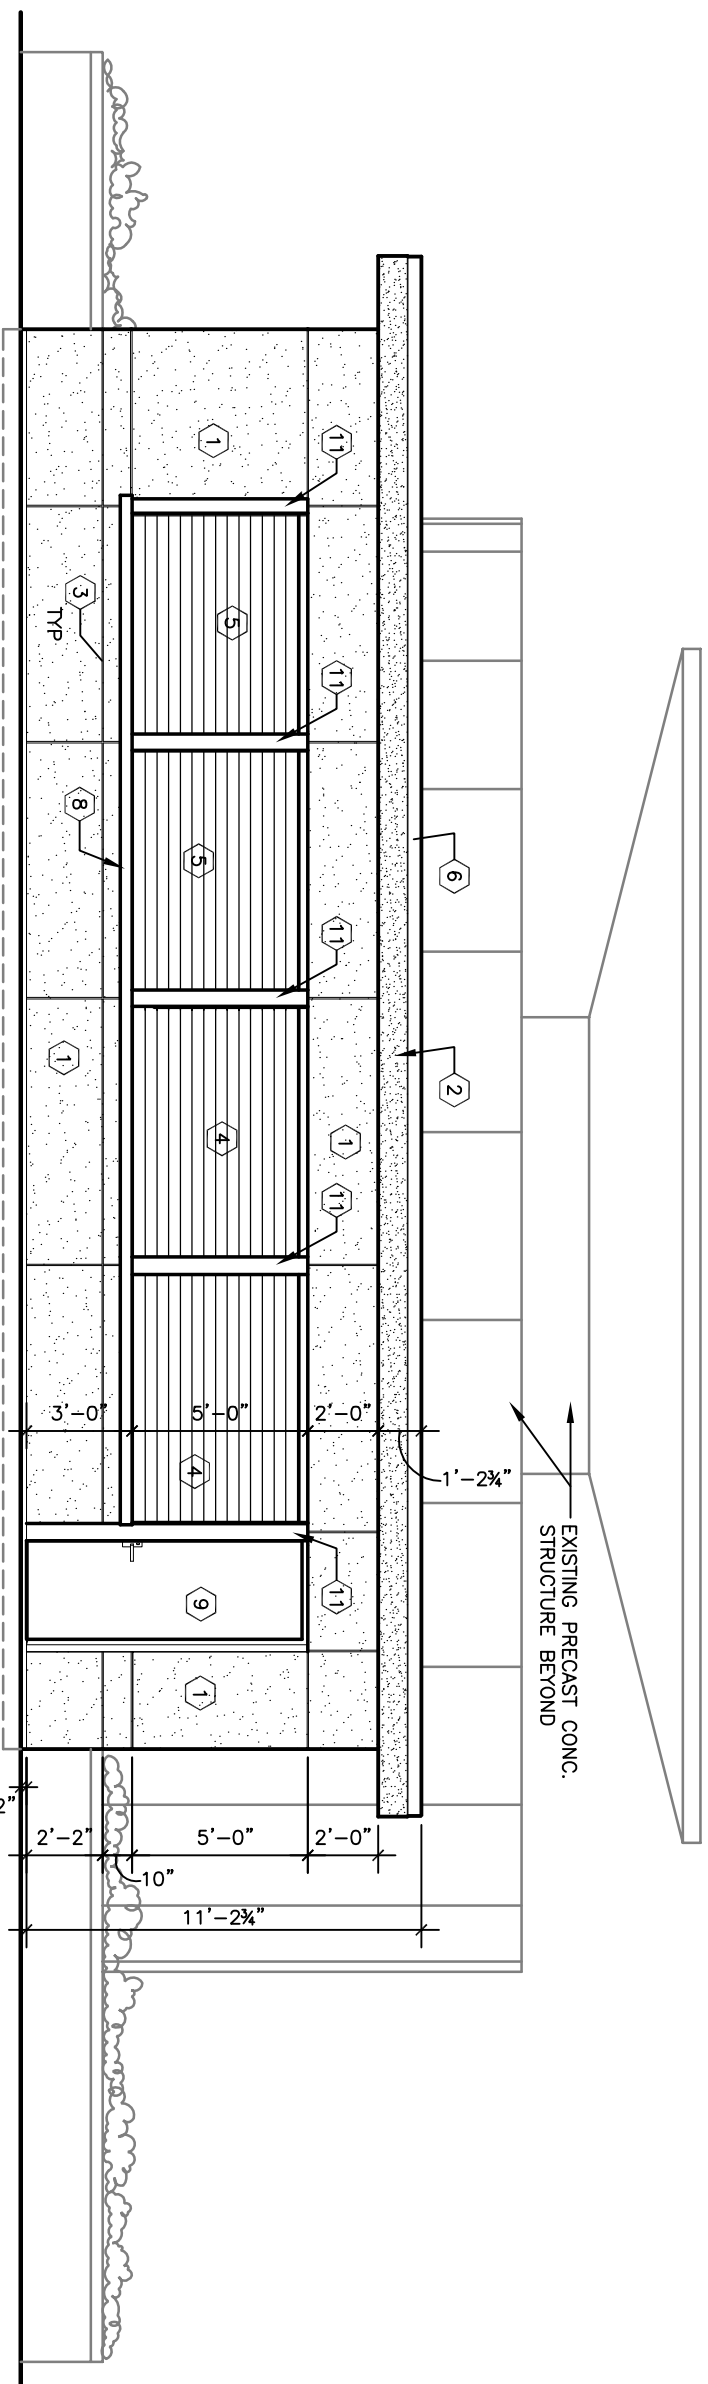

2 NORTH ELEVATION

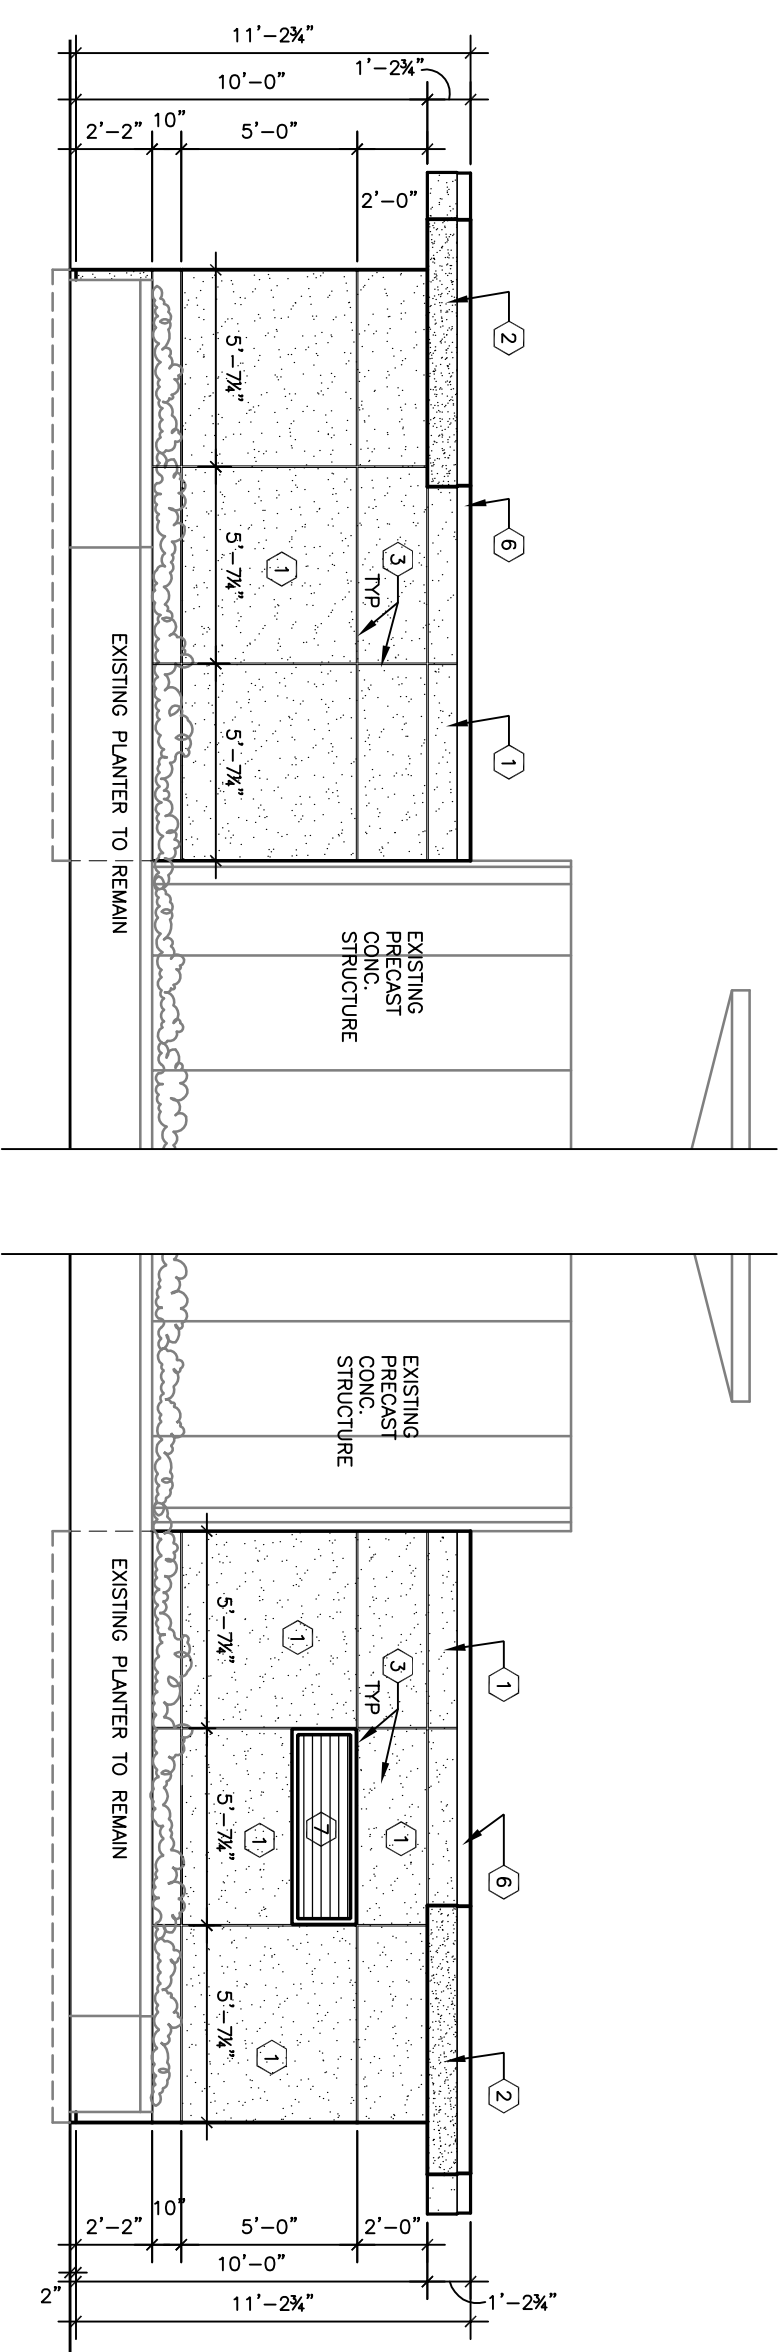

3 WEST ELEVATION


1 EAST ELEVATION

Date	Issued/Revised	By	Checked
1/17/2014	UCS SUBMITTAL		
1/20/14	PUBLIC WORKS SUBMITTAL		


MTCCC
ROOFTOP
CONCESSION
KIOSK

MADISON, WISCONSIN


BUILDING ELEVATIONS

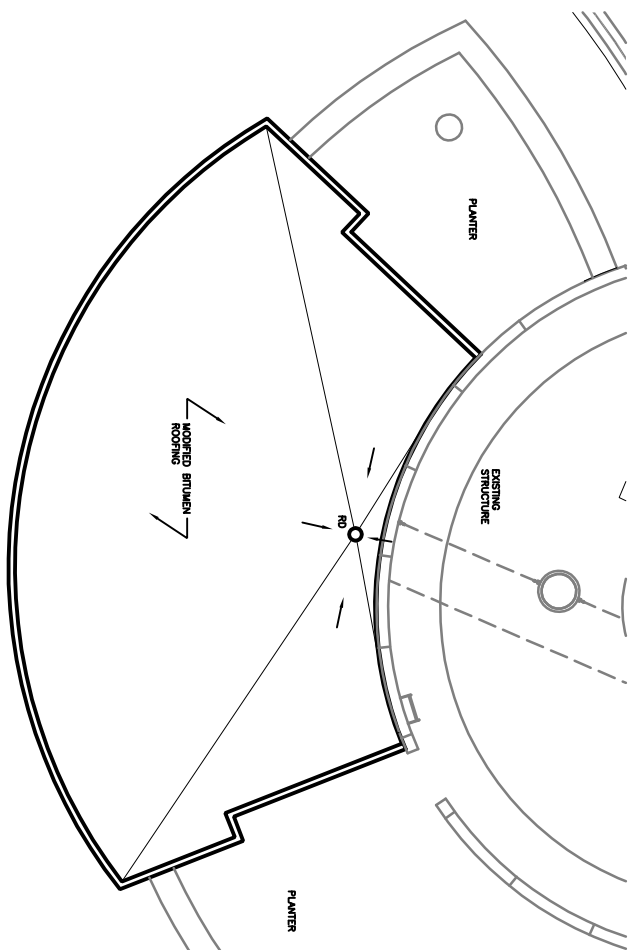


4 ROOF PLAN
ASD 1/4" = 1'-0"

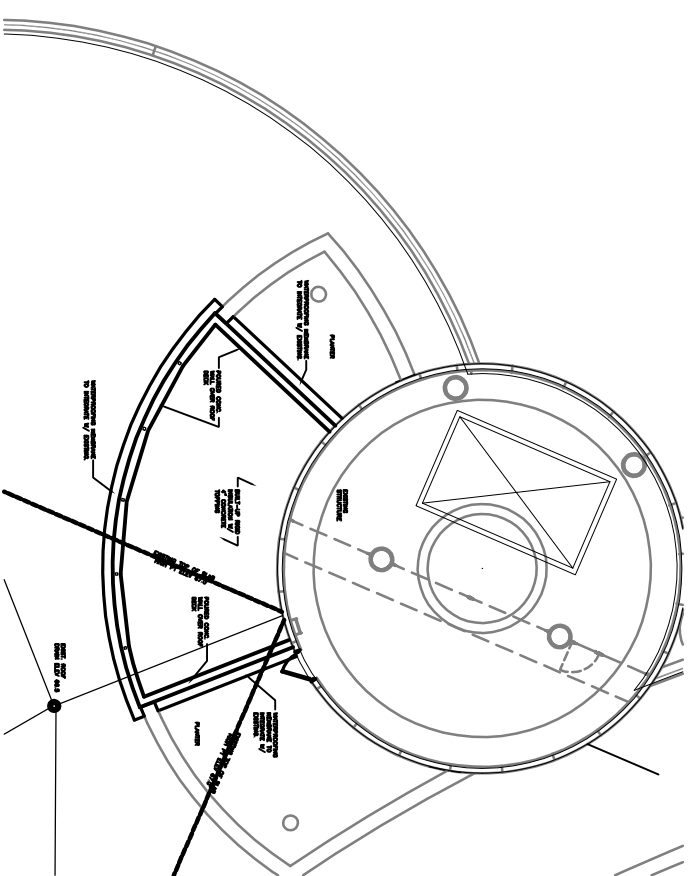

2 BELOW GRADE PLAN
ASD 1/4" = 1'-0"

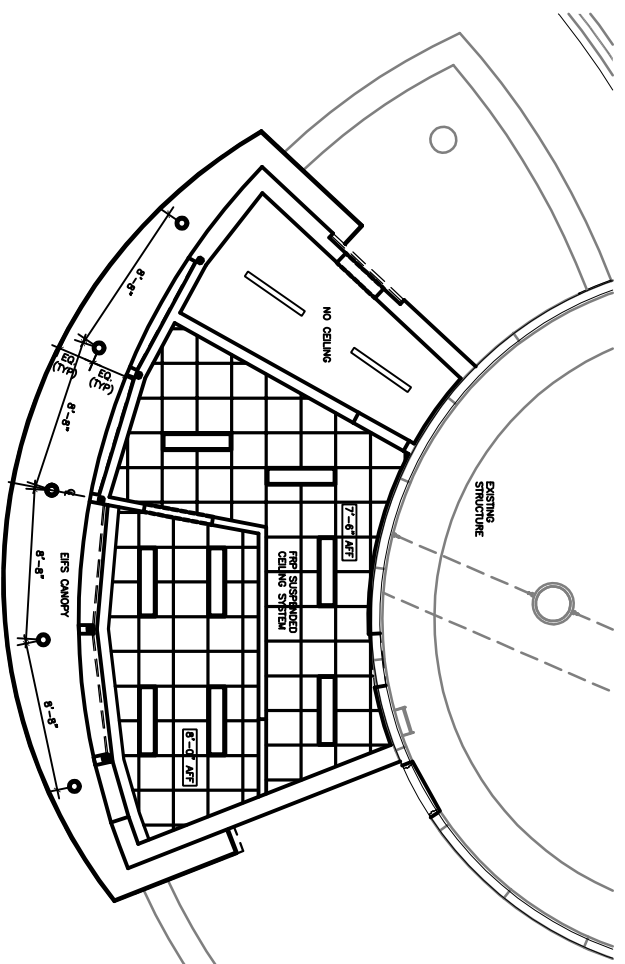

3 REFLECTED CEILING PLAN
ASD 1/4" = 1'-0"

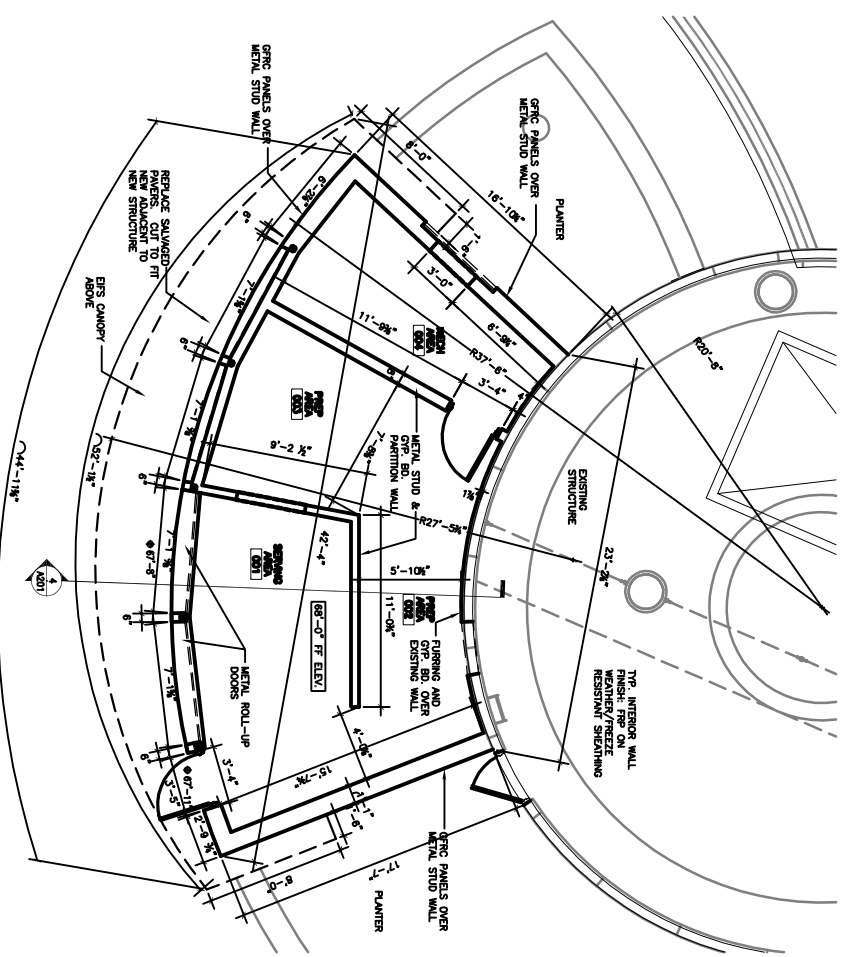

1 FLOOR PLAN
ASD 1/4" = 1'-0"



Consultants:


AARNOLD AND SHERIDAN INC.
 ARCHITECTS
 1000 W. MICHIGAN AVE., SUITE 200
 ANN ARBOR, MI 48106
 (734) 769-1000

PERMIA
 RESTAURANT EQUIPMENT COMPANY
 1000 W. MICHIGAN AVE., SUITE 200
 ANN ARBOR, MI 48106
 (734) 769-1000

Associates Design Societas
 700 University Avenue, Westport, MA 02886
 (508) 838-0000

PRR
public relations


Notes:

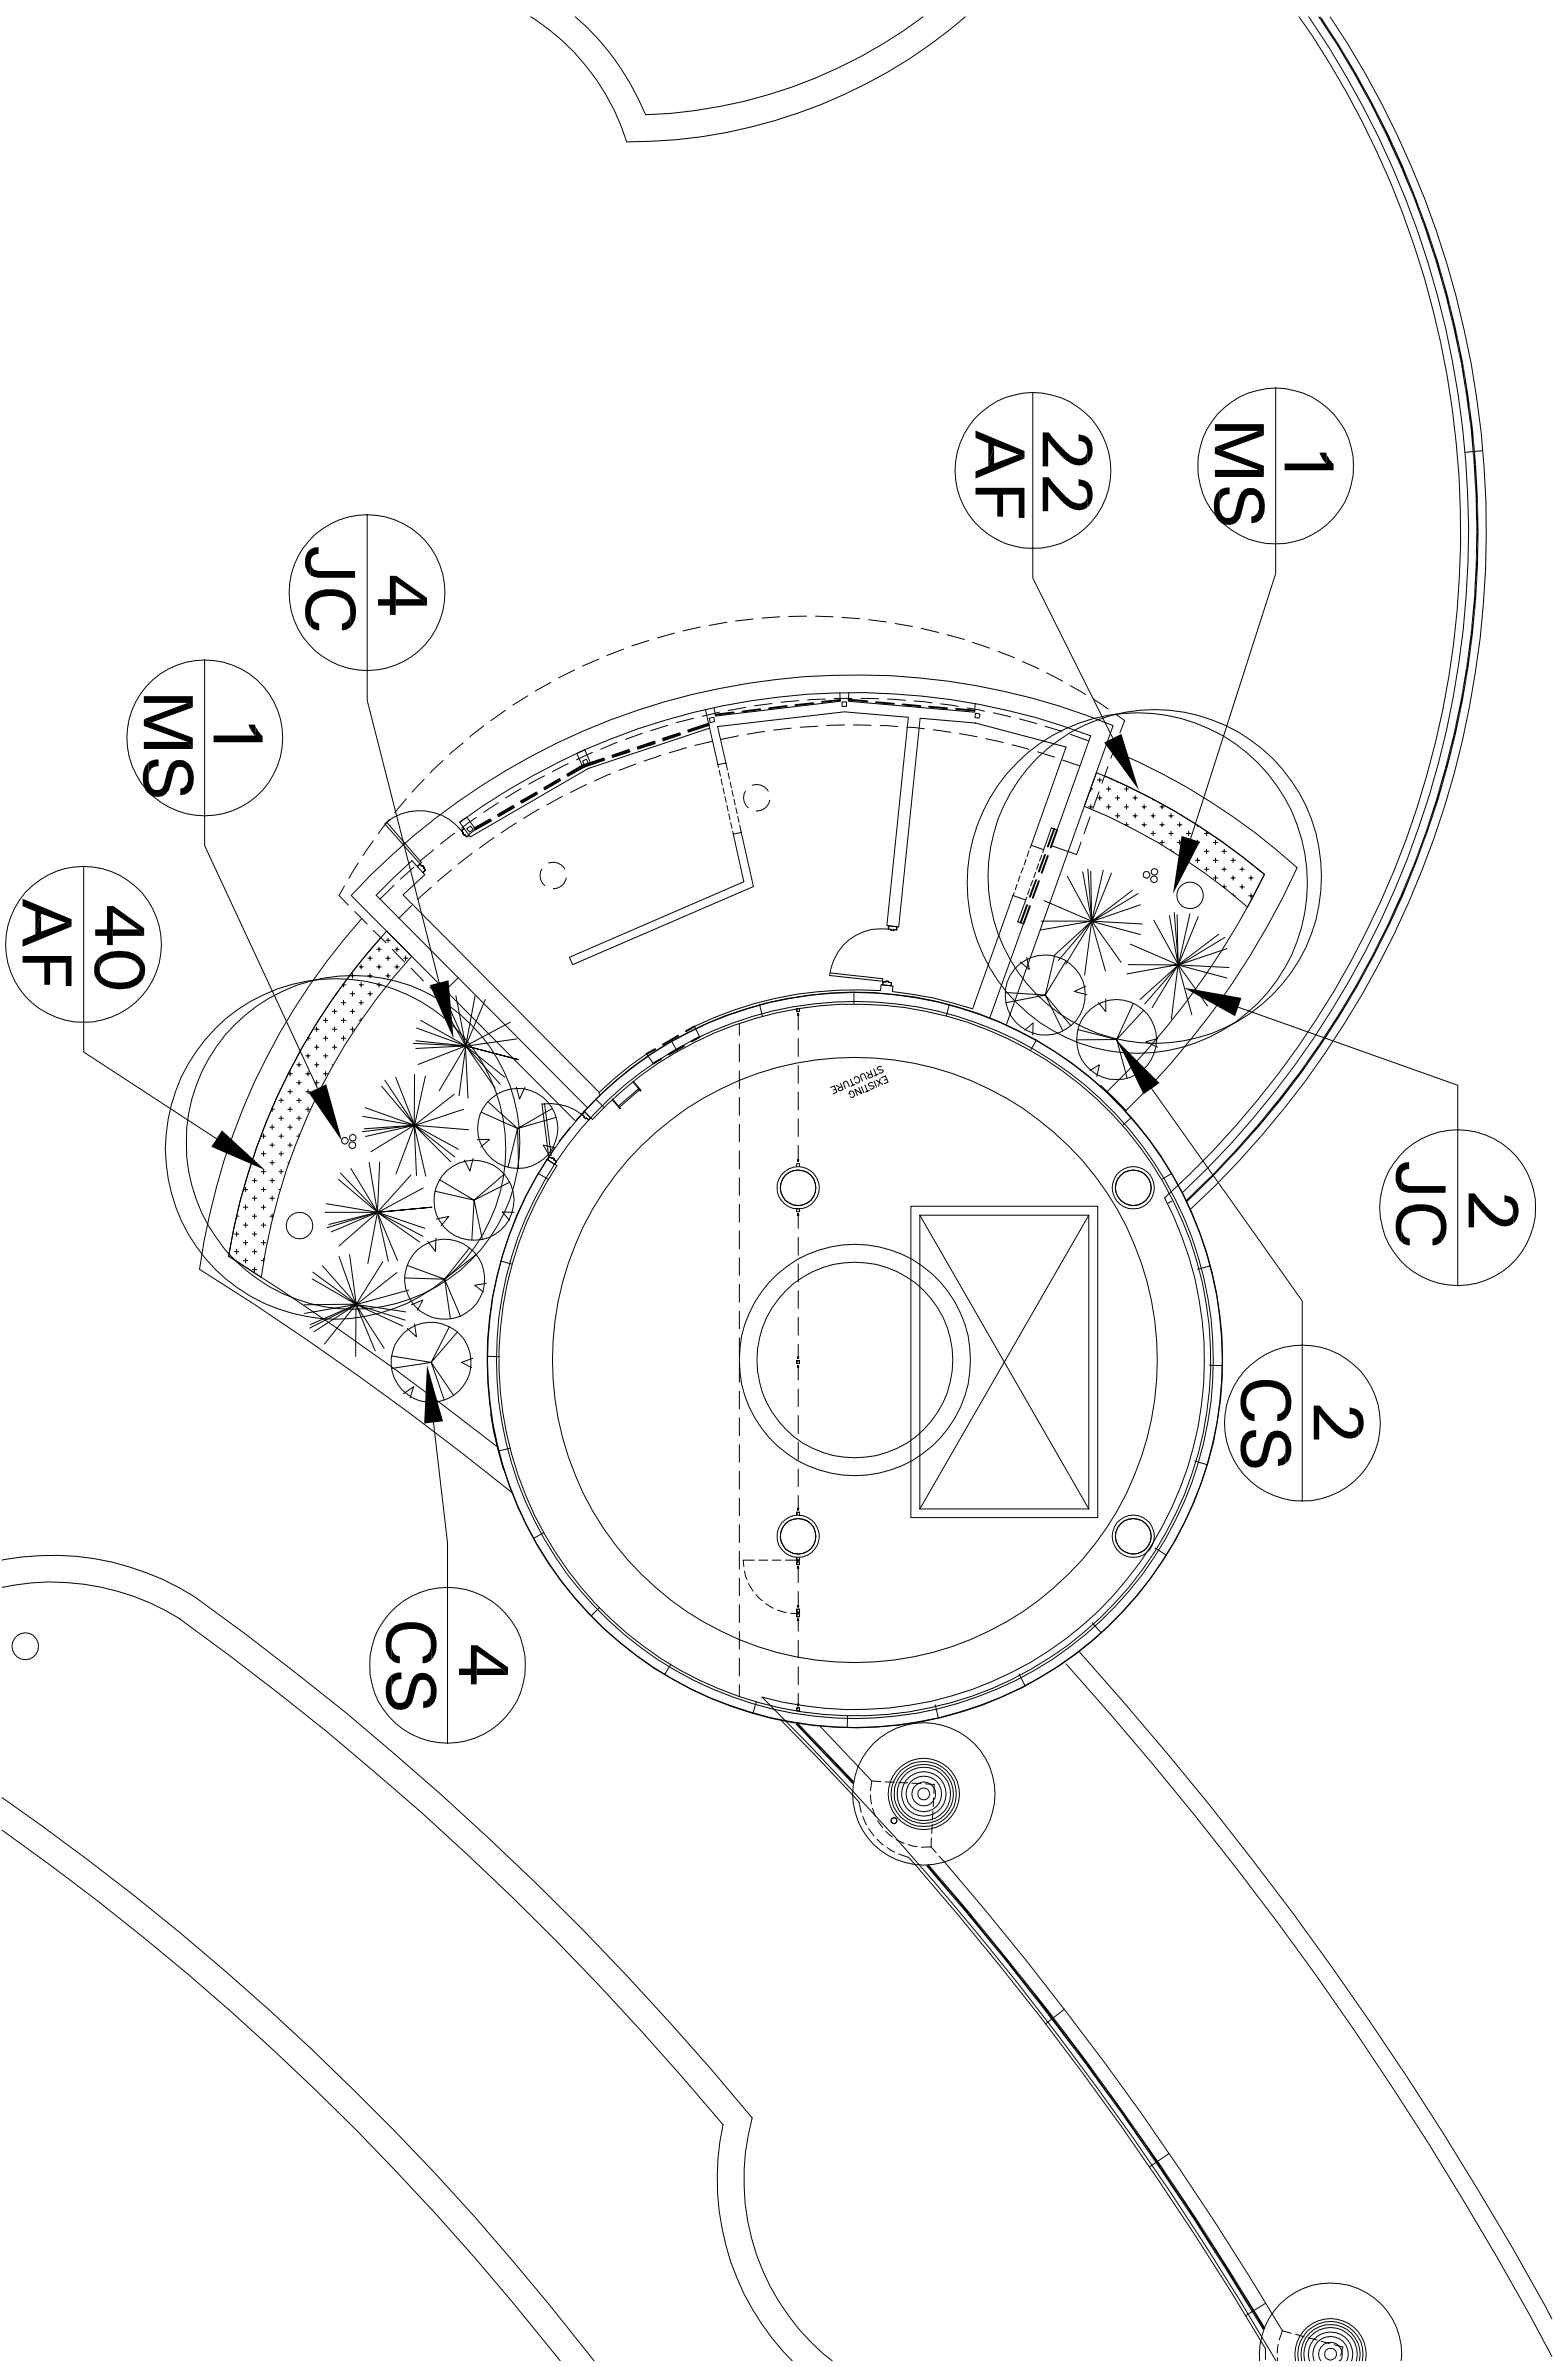

PLANTING SCHEDULE

Symbol	Scientific Name	Common Name	Qty.	Size
Trees:				
MS	Malus 'Spring Snow'	Spring Snow Crabapple	2	3"
Shrubs:				
CS	Cornus stolonifera 'Isanti'	Isanti Red Twig Dogwood	6	3 GAL.
JC	Juniperus chinensis 'Mint Julep'	Mint Julep Juniper	6	3 GAL.
Annuals				
AF	BY OWNER		62	S.F.

ALL BED AREAS TO BE MULCHED WITH SHREDDED HARDWOOD. USE CUT EDGE.

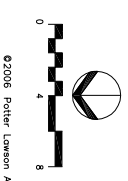

Drawing Title: LANDSCAPE PLAN	Project No.: L01
Project Name: MTCCC ROOFTOP CONCESSION KIOSK	
Location: MADISON, WISCONSIN	
Date: 11/29/06	
Issuance/Revisions: 11/03/06 PUBLIC WORKS SUBMITTAL	
Date: 11/29/06	
Issuance/Revisions: UDC SUBMITTAL	
Date: 11/03/06	
Issuance/Revisions: PUBLIC WORKS SUBMITTAL	
Date: 11/29/06	
Issuance/Revisions: UDC SUBMITTAL	
Date: 11/03/06	
Issuance/Revisions: PUBLIC WORKS SUBMITTAL	
Date: 11/29/06	
Issuance/Revisions: UDC SUBMITTAL	



Existing concession kiosk (to be removed)



Existing conditions (Fall, looking West)



Existing conditions (Fall, looking South)



Existing conditions (Summer, looking East)

Existing Conditions

Potter Lawson

Consultants

WARHOLD AND
SHELDON INC

PREMIER
Paved Area Design Services
The Premier Group of Companies
www.premiergroup.com

Key Notes

11/28/24	DEC SUBMITAL	
11/28/24	PUBLIC WORKS SUBMITAL	
Date		

MTCCC
ROOFTOP
CONCESSION
KIOSK

MADISON, WISCONSIN

PHOTOGRAPHS

No. Project Sheets	Sheet No.
3006.01	PH01
Date	1/20