

CONTRACT 9226 - PHASE 2

DEPARTMENT LEGEND

- ASSESSOR
- DEPARTMENT OF CIVIL RIGHTS
- SHARED
- TREASURY

NEW WORK PLAN LEGEND

- PRIMARY AREA OF WORK. SUPPLEMENTAL WORK WILL BE REQUIRED OUTSIDE THIS BOUNDARY
- EXISTING TO REMAIN
- STUD PARTITION. SEE PARTITION TYPES FOR DETAILS
- NEW WORK KEY NOTE (GENERAL TO ROOM)
- NEW WORK KEY NOTE (SPECIFIC TO CONDITION)
- U.A.O.

GENERAL FLOOR PLAN NOTES TO CONTRACTOR

1. THIS DRAWING IS FURTHER SUPPORTED BY INFORMATION CONTAINED IN THE SPECIFICATION MANUAL.
2. THE MECHANICAL, ELECTRICAL, PLUMBING, FIRE PROTECTION, AND TECHNOLOGY DRAWINGS ARE SUPPLEMENTARY TO THE ARCHITECTURAL DRAWINGS. IT SHALL BE THE RESPONSIBILITY OF THE CONTRACTOR TO COORDINATE THE INFORMATION CONTAINED IN ALL THE DRAWINGS BEFORE THE INSTALLATION OF ALL WORK.
3. DO NOT SCALE DRAWINGS. CONTRACTOR TO VERIFY ALL CONDITIONS AND DIMENSIONS AT THE JOB SITE PRIOR TO COMMENCING CONSTRUCTION.
4. FLOOR ELEVATIONS ARE TO THE TOP OF THE SUB-FLOOR MATERIAL UNLESS OTHERWISE NOTED.
5. CONTRACTORS SHALL JOINTLY PROVIDE AND INSTALL ALL STIFFENERS, BRACING, BACKING PLATES, WALL BLOCKING AND SUPPORTING BRACKETS REQUIRED FOR THE INSTALLATION OF CASEWORK, TOILET ACCESSORIES, PARTITIONS, MILLWORK, DOOR FRAMES, DOORS, AND ALL WORK MOUNTED OR SUSPENDED BY ALL TRADES.
6. ALL EXISTING WALLS THAT ARE TO REMAIN AT PROJECT COMPLETION ARE TO BE PATCHED AND PREPARED TO ACCEPT NEW FINISHES.
7. CUT EXISTING TOPPING SLAB TO DEPTH REQUIRED TO RECEIVE NEW CELLULAR RACWAY. COORDINATE COMPONENTS AND EXTENTS WITH ELECTRICAL DRAWINGS.

NEW WORK PLAN KEY NOTES

SEE PROJECT GENERAL CONDITIONS, GENERAL INFORMATION ON SHEET A001 AND SELECTIVE DEMOLITION, CUTTING AND PATCHING SPECIFICATIONS THAT ARE USED IN ASSOCIATION WITH THESE NOTES.

NEW WORK PLAN KEY NOTES APPLY TO ALL NEW WORK DRAWINGS AND MAY NOT BE USED ON EVERY SHEET.

1. DEPARTMENTAL SIGNAGE. WALL-MOUNTED ACRYLIC RESIN PANEL ON METAL STAND-OFFS WITH CITY/DEPARTMENT LOGO DECAL. SEE INTERIOR ELEVATIONS.
2. 18" Wx 24" H PUBLIC NOTICE DISPLAY CASE FOR CLERK WITH LOCKABLE GLASS DOORS, MAGNETIC POSTING SURFACE. MOUNT 4" AFF AS SHOWN ON INTERIOR ELEVATION.
3. 36" Wx 48" H PUBLIC NOTICE DISPLAY CASE FOR TREASURER WITH LOCKABLE GLASS DOORS, MAGNETIC POSTING SURFACE. MOUNT 4" AFF AS SHOWN ON INTERIOR ELEVATION.
4. FRANK BUTTON. SEE TECHNOLOGY DRAWINGS.
5. DOOR ACTUATOR PADDOLE. SEE ELECTRICAL DRAWINGS.
6. ADA ACCESSIBLE SELF-SERVICE PUBLIC TAX ROLL KIOSK TBD BY TENANT. COORDINATE WITH ELECTRICAL AND TECHNOLOGY DRAWINGS.
7. DIGITAL SIGNAGE BY TENANT. COORDINATE WITH ELECTRICAL.
8. FIVE ADJUSTABLE PLAM SHELVES ON HEAVY-DUTY WALL-MOUNTED STANDARDS AND BRACKETS.
9. EXISTING BENCH BY TENANT.
10. WALL-MOUNTED COAT HOOK. BASIS OF DESIGN BOBICK B-7671. SEE A001 FOR MOUNTING HEIGHT.
11. 10" X 10" SERVER RACK. SEE TECHNOLOGY DRAWINGS.
12. REINSTALL EXISTING, REFINISHED (STRIPPING/REPAINTING) RADIATOR COVER. SEE MECHANICAL DRAWINGS. PAINT PT-1.
13. PROVIDE AND INSTALL 2X WOOD BLOCKING (MIN. 24" X 24" AREA) INSIDE WALL PARTITION REQUIRED TO SUPPORT FLAT PANEL DISPLAY AND BRACKET. TO COORDINATE LOCATION / EXTENT OF BLOCKING, COORDINATE WORK WITH ELECTRICAL / TECHNOLOGY DOCUMENTS, APPLICABLE INTERIOR ELEVATIONS.
14. ACOUSTIC TACK WALL COVERING. SEE INTERIOR ELEVATION AND ROOM FINISH SCHEDULE.
15. PLAM SHELF AND ROD. SEE A001 FOR MOUNTING HEIGHT.
16. SECURE PACKAGE RECEIVER. B.O.D. HAMILTON PRS-2.
17. INSET CASH TRAY B.O.D. TOTAL SECURITY SOLUTIONS 16" X 10" X 2 1/2" STAINLESS STEEL TRAY.
18. PROVIDE WALL-MOUNTED, BACK-PAINTED MAGNETIC GLASS MARKER BOARD. SEE INTERIOR ELEVATIONS, SCHEDULE ON A017A/B, AND SPECIFICATIONS.
19. FILE CABINET ISLAND WITH SCA WORKTOP. PART OF OFO FURNITURE PACKAGE.
20. METAL BANKING PEDESTAL. PART OF FURNITURE PACKAGE - B.O.D. DIEBOLD NINDORF PEDESTAL COLOR: WHITTIER WHITE, FINISH: SMOOTH POWDER COAT. SEE EQUIPMENT SCHEDULE, INTERIOR ELEVATIONS.
21. STORAGE SYSTEM B.O.D. SPACE SAVER UNIVERSAL 4POST SHELF SYSTEM. COLOR: COTTONWOOD. SEE EQUIPMENT SCHEDULE, INTERIOR ELEVATIONS.
22. IF EXISTING PARTITION DOES NOT EXTEND TO DECK, MATCH EXISTING METAL STUD FRAMING AND LAYERS OF GYPSUM BOARD TO DECK. PROVIDE ACOUSTIC BATT INSULATION.
23. WITHIN THIS SPACE, PROVIDE SECURITY BARRIER MESH UNDER GNB. FULL HEIGHT OF PARTITION - TO DECK.
24. PROVIDE 2 GROMMETS THRU DESK SURFACE.



T 414.220.9640
751 North Jefferson St.
Suite 200
Milwaukee, WI 53202

CONSULTANTS:

NOT FOR CONSTRUCTION
THESE DRAWINGS ARE RELEASED FOR DESIGN DEVELOPMENT PURPOSES ONLY. THEY ARE NOT TO BE USED FOR REGULATORY APPROVAL, PERMIT, OR CONSTRUCTION PURPOSES.

CCB - STAGE 2 REMODEL - PARTIAL 1ST AND 5TH FLOORS
210 Martin Luther King Jr. Blvd.
Madison, WI 53703
SHEET TITLE: NEW WORK PLAN - LEVEL 01 - OVERVIEW

REVISIONS:



NO.	DATE	DESCRIPTION


SCALE	VARIES
PROJECT NUMBER	210101
SET TYPE	DD SET
DATE ISSUED	9/7/2022
SHEET NUMBER	A201

FUTURE CONTRACT PHASE 2 A

1 NEW WORK PLAN - LEVEL 01 - OVERVIEW

Scale: 3/32" = 1'-0"

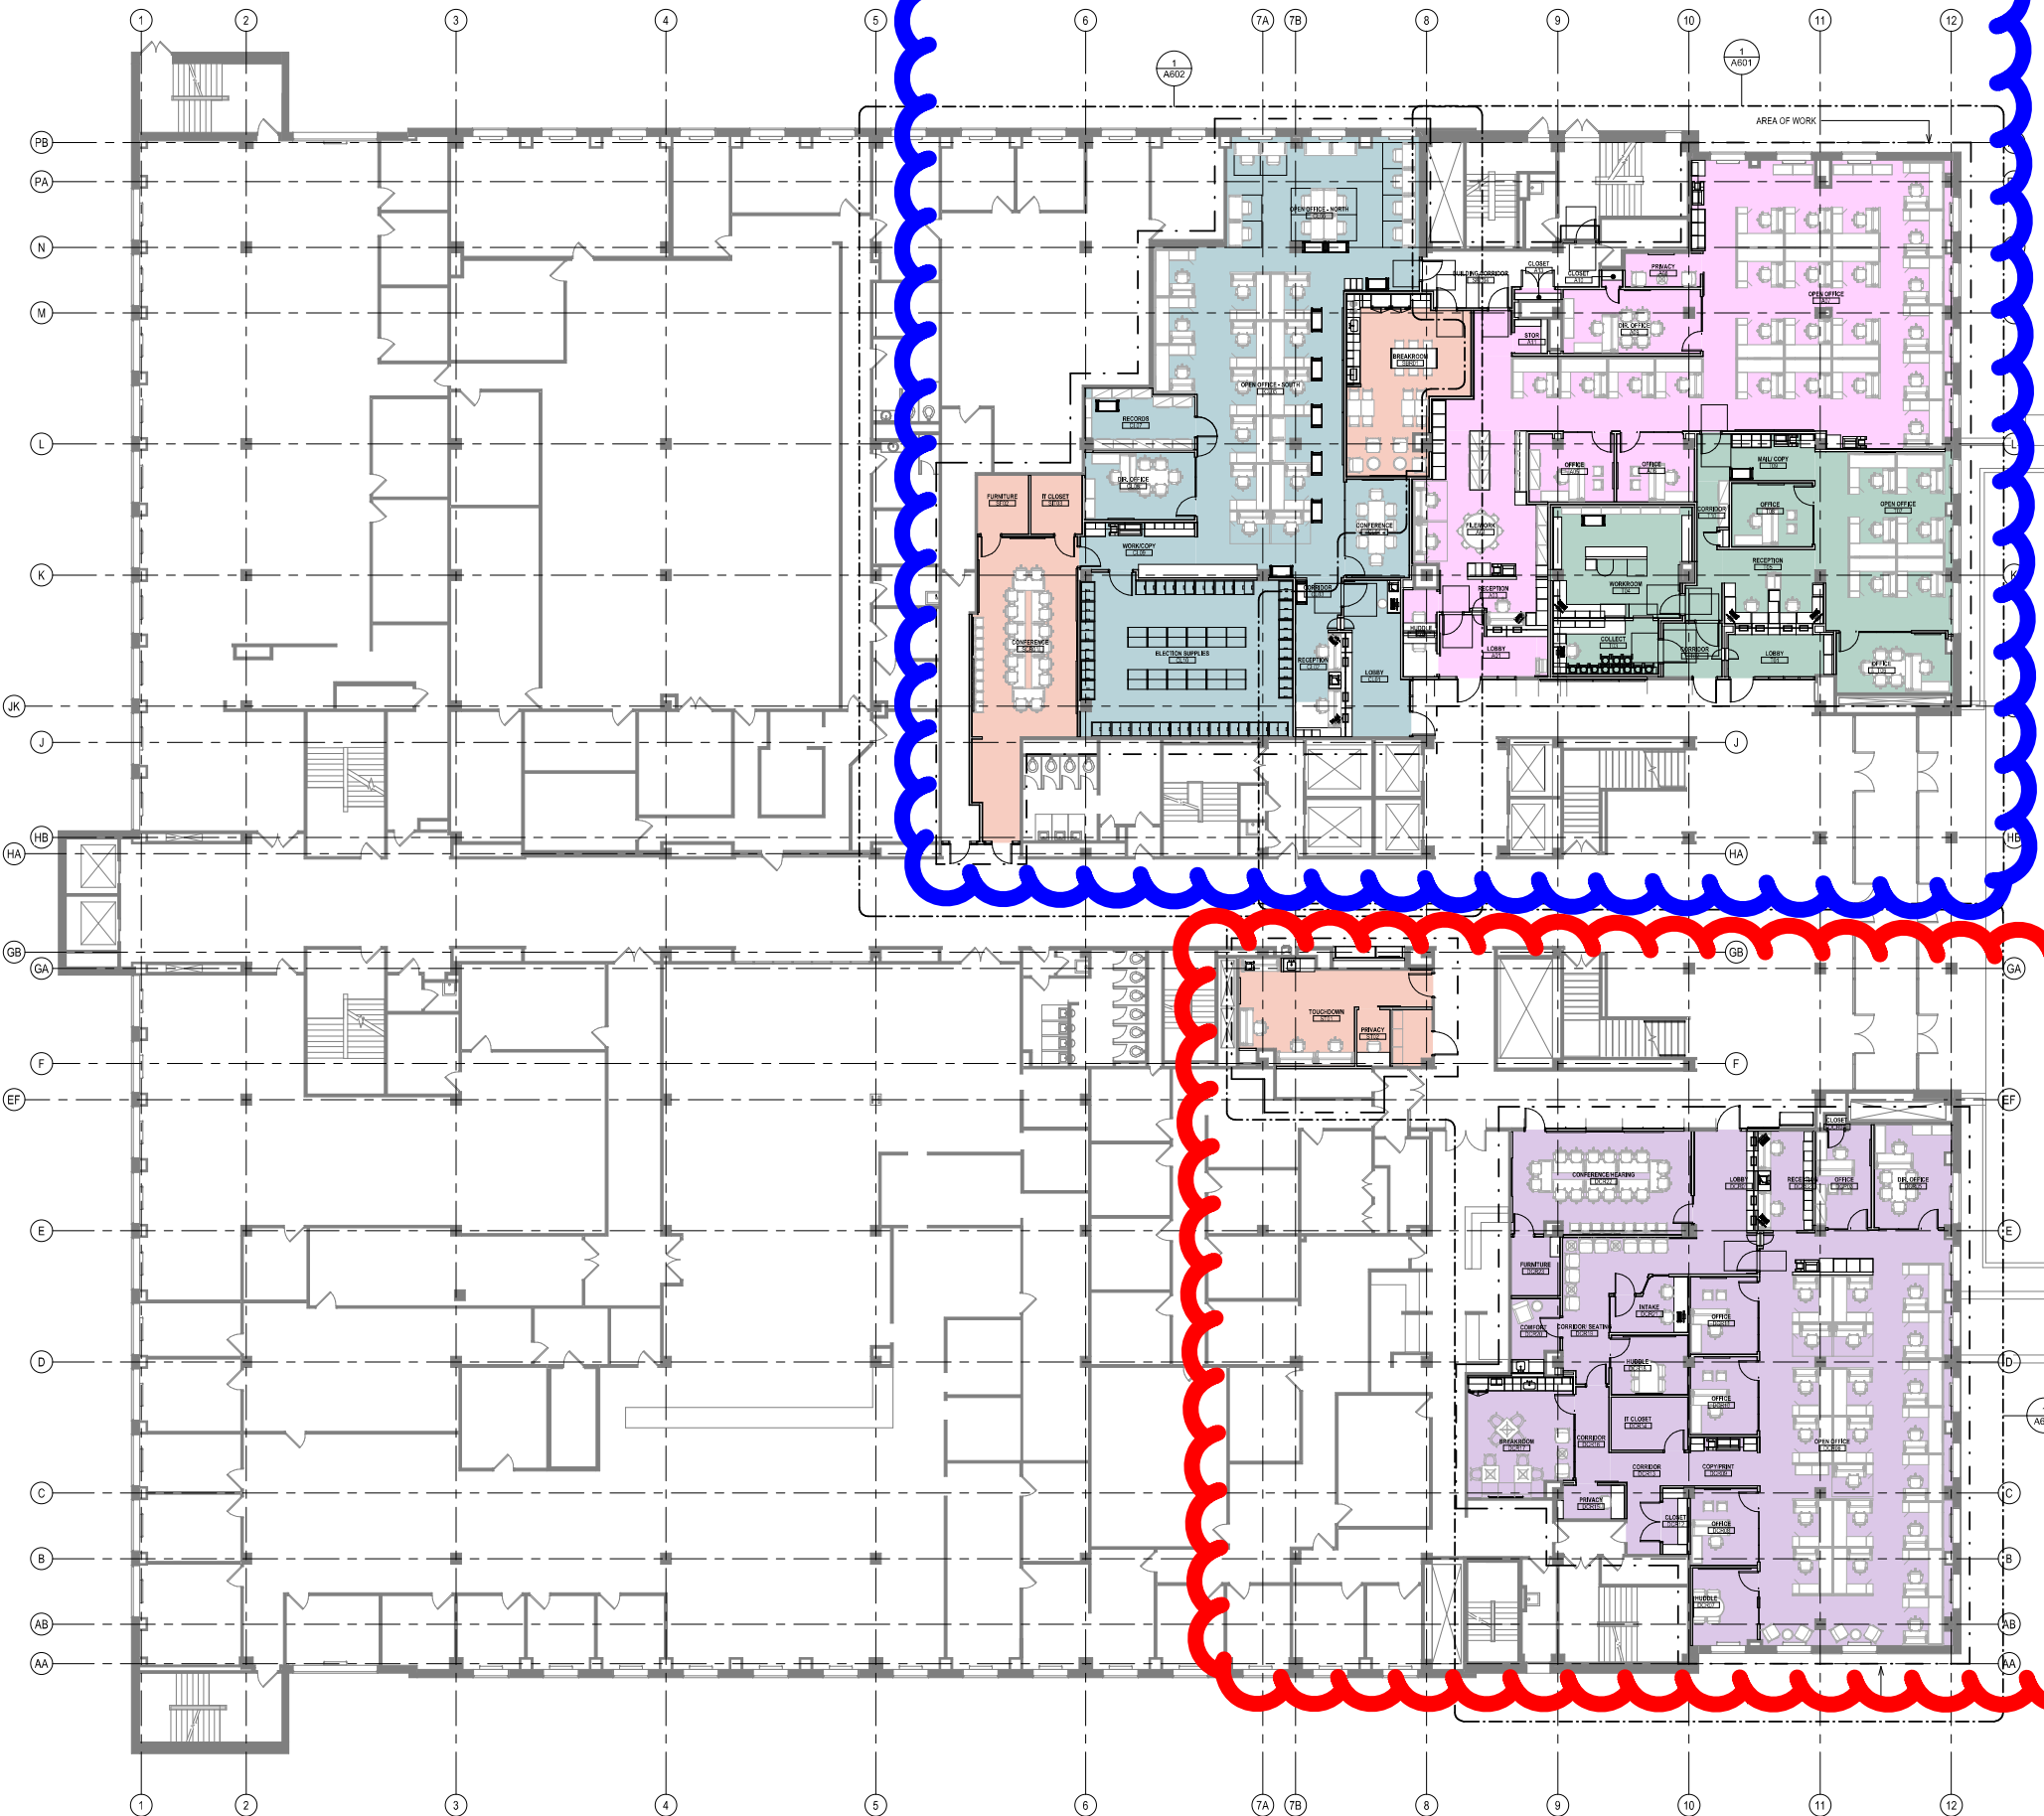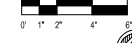

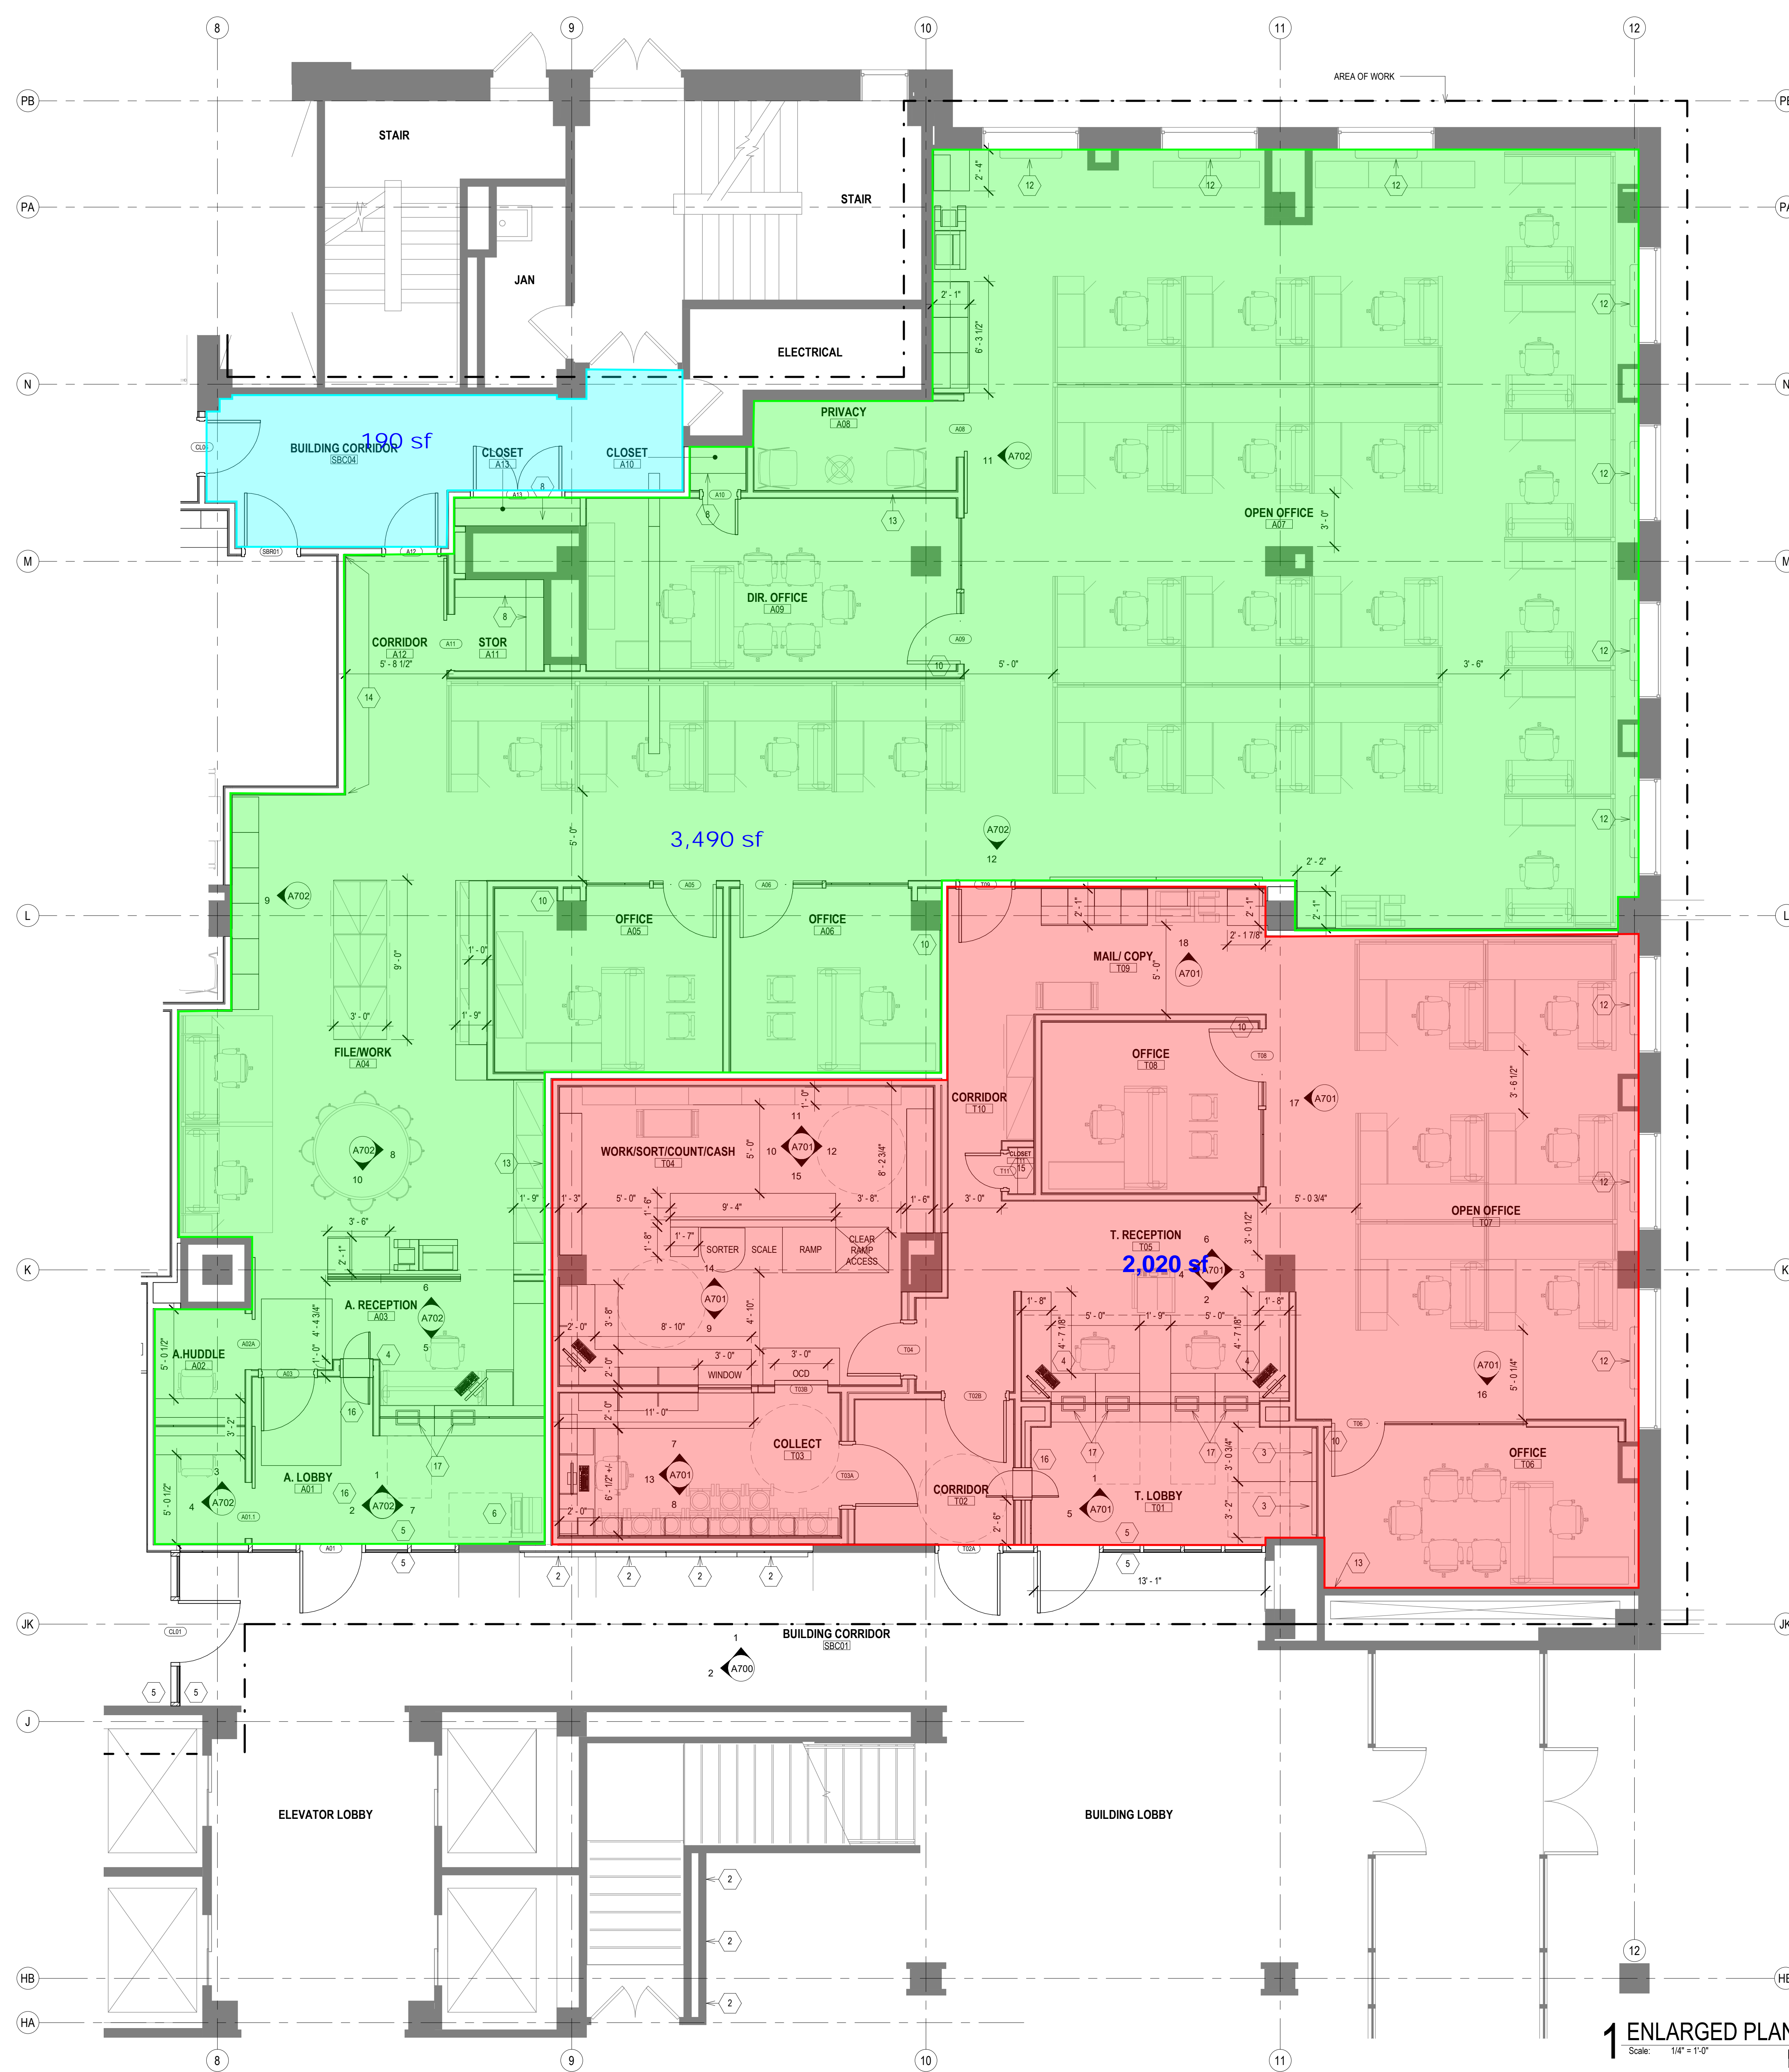

NEW WORK PLAN LEGEND	
	PRIMARY AREA OF WORK. SUPPLEMENTAL WORK WILL BE REQUIRED OUTSIDE THIS BOUNDARY
	EXISTING, TO REMAIN
	STUD PARTITION. SEE PARTITION TYPES FOR DETAILS
	NEW WORK KEY NOTE (GENERAL TO ROOM)
	NEW WORK KEY NOTE (SPECIFIC TO CONDITION)
	U.N.O.

- GENERAL FLOOR PLAN NOTES TO CONTRACTOR**
- THIS DRAWING IS FURTHER SUPPORTED BY INFORMATION CONTAINED IN THE SPECIFICATION MANUAL.
 - THE MECHANICAL, ELECTRICAL, PLUMBING, FIRE PROTECTION, AND TECHNOLOGY DRAWINGS ARE SUPPLEMENTARY TO THE ARCHITECTURAL DRAWINGS. IT SHALL BE THE RESPONSIBILITY OF THE CONTRACTOR TO COORDINATE THE INFORMATION CONTAINED IN ALL THE DRAWINGS BEFORE THE INSTALLATION OF ALL WORK.
 - DO NOT SCALE DRAWINGS. CONTRACTOR TO VERIFY ALL CONDITIONS AND DIMENSIONS AT THE JOB SITE PRIOR TO COMMENCING CONSTRUCTION.
 - FLOOR ELEVATIONS ARE TO THE TOP OF THE SUB-FLOOR MATERIAL UNLESS OTHERWISE NOTED.
 - CONTRACTORS SHALL JOINTLY PROVIDE AND INSTALL ALL STIFFENERS, BRACING, BACKING PLATES, WALL BLOCKING AND SUPPORTING BRACKETS REQUIRED FOR THE INSTALLATION OF CASEWORK, TOILET ACCESSORIES, PARTITIONS, MILLWORK, DOOR FRAMES, DOORS, AND ALL WORK MOUNTED OR SUSPENDED BY ALL TRADES.
 - ALL EXISTING WALLS THAT ARE TO REMAIN AT PROJECT COMPLETION ARE TO BE PATCHED AND PREPARED TO ACCEPT NEW FINISHES.
 - CUT EXISTING TOPPING SLAB TO DEPTH REQUIRED TO RECEIVE NEW CELLULAR RACEWAY. COORDINATE COMPONENTS AND EXTENTS WITH ELECTRICAL DRAWINGS.

- NEW WORK PLAN KEY NOTES**
- SEE PROJECT GENERAL CONDITIONS, GENERAL INFORMATION ON SHEET A001 AND SELECTIVE DEMOLITION, CUTTING AND PATCHING SPECIFICATIONS THAT ARE USED IN ASSOCIATION WITH THESE NOTES.
- NEW WORK PLAN KEY NOTES APPLY TO ALL NEW WORK DRAWINGS AND MAY NOT BE USED ON EVERY SHEET.
- 4"WX4"H PUBLIC NOTICE DISPLAY CASE FOR CLERK WITH LOCKABLE GLASS DOORS, MAGNETIC POSTING SURFACE. MOUNT AFF AS SHOWN ON INTERIOR ELEVATION.
 - 3"WX4"H PUBLIC NOTICE DISPLAY CASE FOR TREASURER WITH LOCKABLE GLASS DOORS, MAGNETIC POSTING SURFACE. MOUNT AFF AS SHOWN ON INTERIOR ELEVATION.
 - PANIC BUTTON - SEE TECHNOLOGY DRAWINGS
 - DOOR ACTUATOR PADDLE - SEE ELECTRICAL DRAWINGS
 - ADA ACCESSIBLE SELF-SERVICE PUBLIC TAX ROLL KIOSK T80 BY TENANT. COORDINATE WITH ELECTRICAL.
 - DIGITAL SIGNAGE BY TENANT. COORDINATE WITH ELECTRICAL
 - FIVE ADJUSTABLE FLAM SHELVES ON HEAVY-DUTY WALL-MOUNTED STANDARDS AND BRACKETS.
 - EXISTING BENCH BY TENANT.
 - WALL-MOUNTED COAT HOOK. BASIS OF DESIGN BOBRICK B-7611. SEE A001 FOR MOUNTING HEIGHT.
 - IDF SERVER RACK - SEE TECHNOLOGY DRAWINGS
 - REINSTALL EXISTING, REFINISHED, STRIPPING/PAINTING RADIATOR COVER - SEE MECHANICAL DRAWINGS. PAINT PT-1.
 - PROVIDE AND INSTALL 2X WOOD BLOCKING (MIN. 24" X 24" AREA) INSIDE WALL PARTITION REQUIRED TO SUPPORT FLAT PANEL DISPLAY AND BRACKET. TO COORDINATE LOCATION / EXTENT OF BLOCKING, VERIFY DISPLAY SIZE WITH OWNER AND COORDINATE WORK WITH ELECTRICAL DOCUMENTS, APPLICABLE INTERIOR ELEVATIONS.
 - ACOUSTIC TACK WALL COVERING. SEE INTERIOR ELEVATION AND ROOM FINISH SCHEDULE.
 - PLAM SHELF AND ROD. SEE A001 FOR MOUNTING HEIGHT.
 - SECURE PACKAGE RECEIVER. B.O.D HAMILTON PRS-2.
 - INSET CASH TRAYS O.D. TOTAL SECURITY SOLUTIONS 16"X 10" X 2 1/2" STAINLESS STEEL TRAY.

T 414.220.9640
751 North Jefferson St.
Suite 200
Milwaukee, WI 53202

CONSULTANTS:

NO.	DATE	DESCRIPTION
1		
2		
3		
4		
5		
6		
7		
8		
9		
10		
11		
12		
13		
14		
15		
16		
17		

CCB - STAGE 2 REMODEL - PARTIAL 1ST AND 5TH FLOORS
210 Martin Luther King Jr. Blvd.
Madison, WI 53703

SHEET TITLE: ENLARGED PLAN - LEVEL 01 - LOBBY, TREASURER, ASSESSOR



REVISIONS:

NO.	DATE	DESCRIPTION


SCALE	VARIES
PROJECT NUMBER	210101
SET TYPE	DD PROGRESS
DATE ISSUED	08/24/2022
SHEET NUMBER	A601

CONTRACT 9226 - PHASE 2

1 ENLARGED PLAN - LEVEL 01 - TREASURER AND ASSESSOR
Scale: 1/4" = 1'-0"

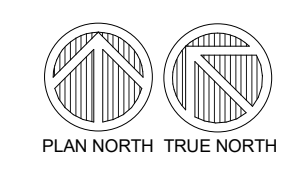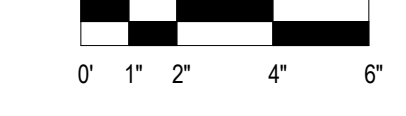

© COPYRIGHT 2022, CONTINUUM ARCHITECTS + PLANNERS S.C.

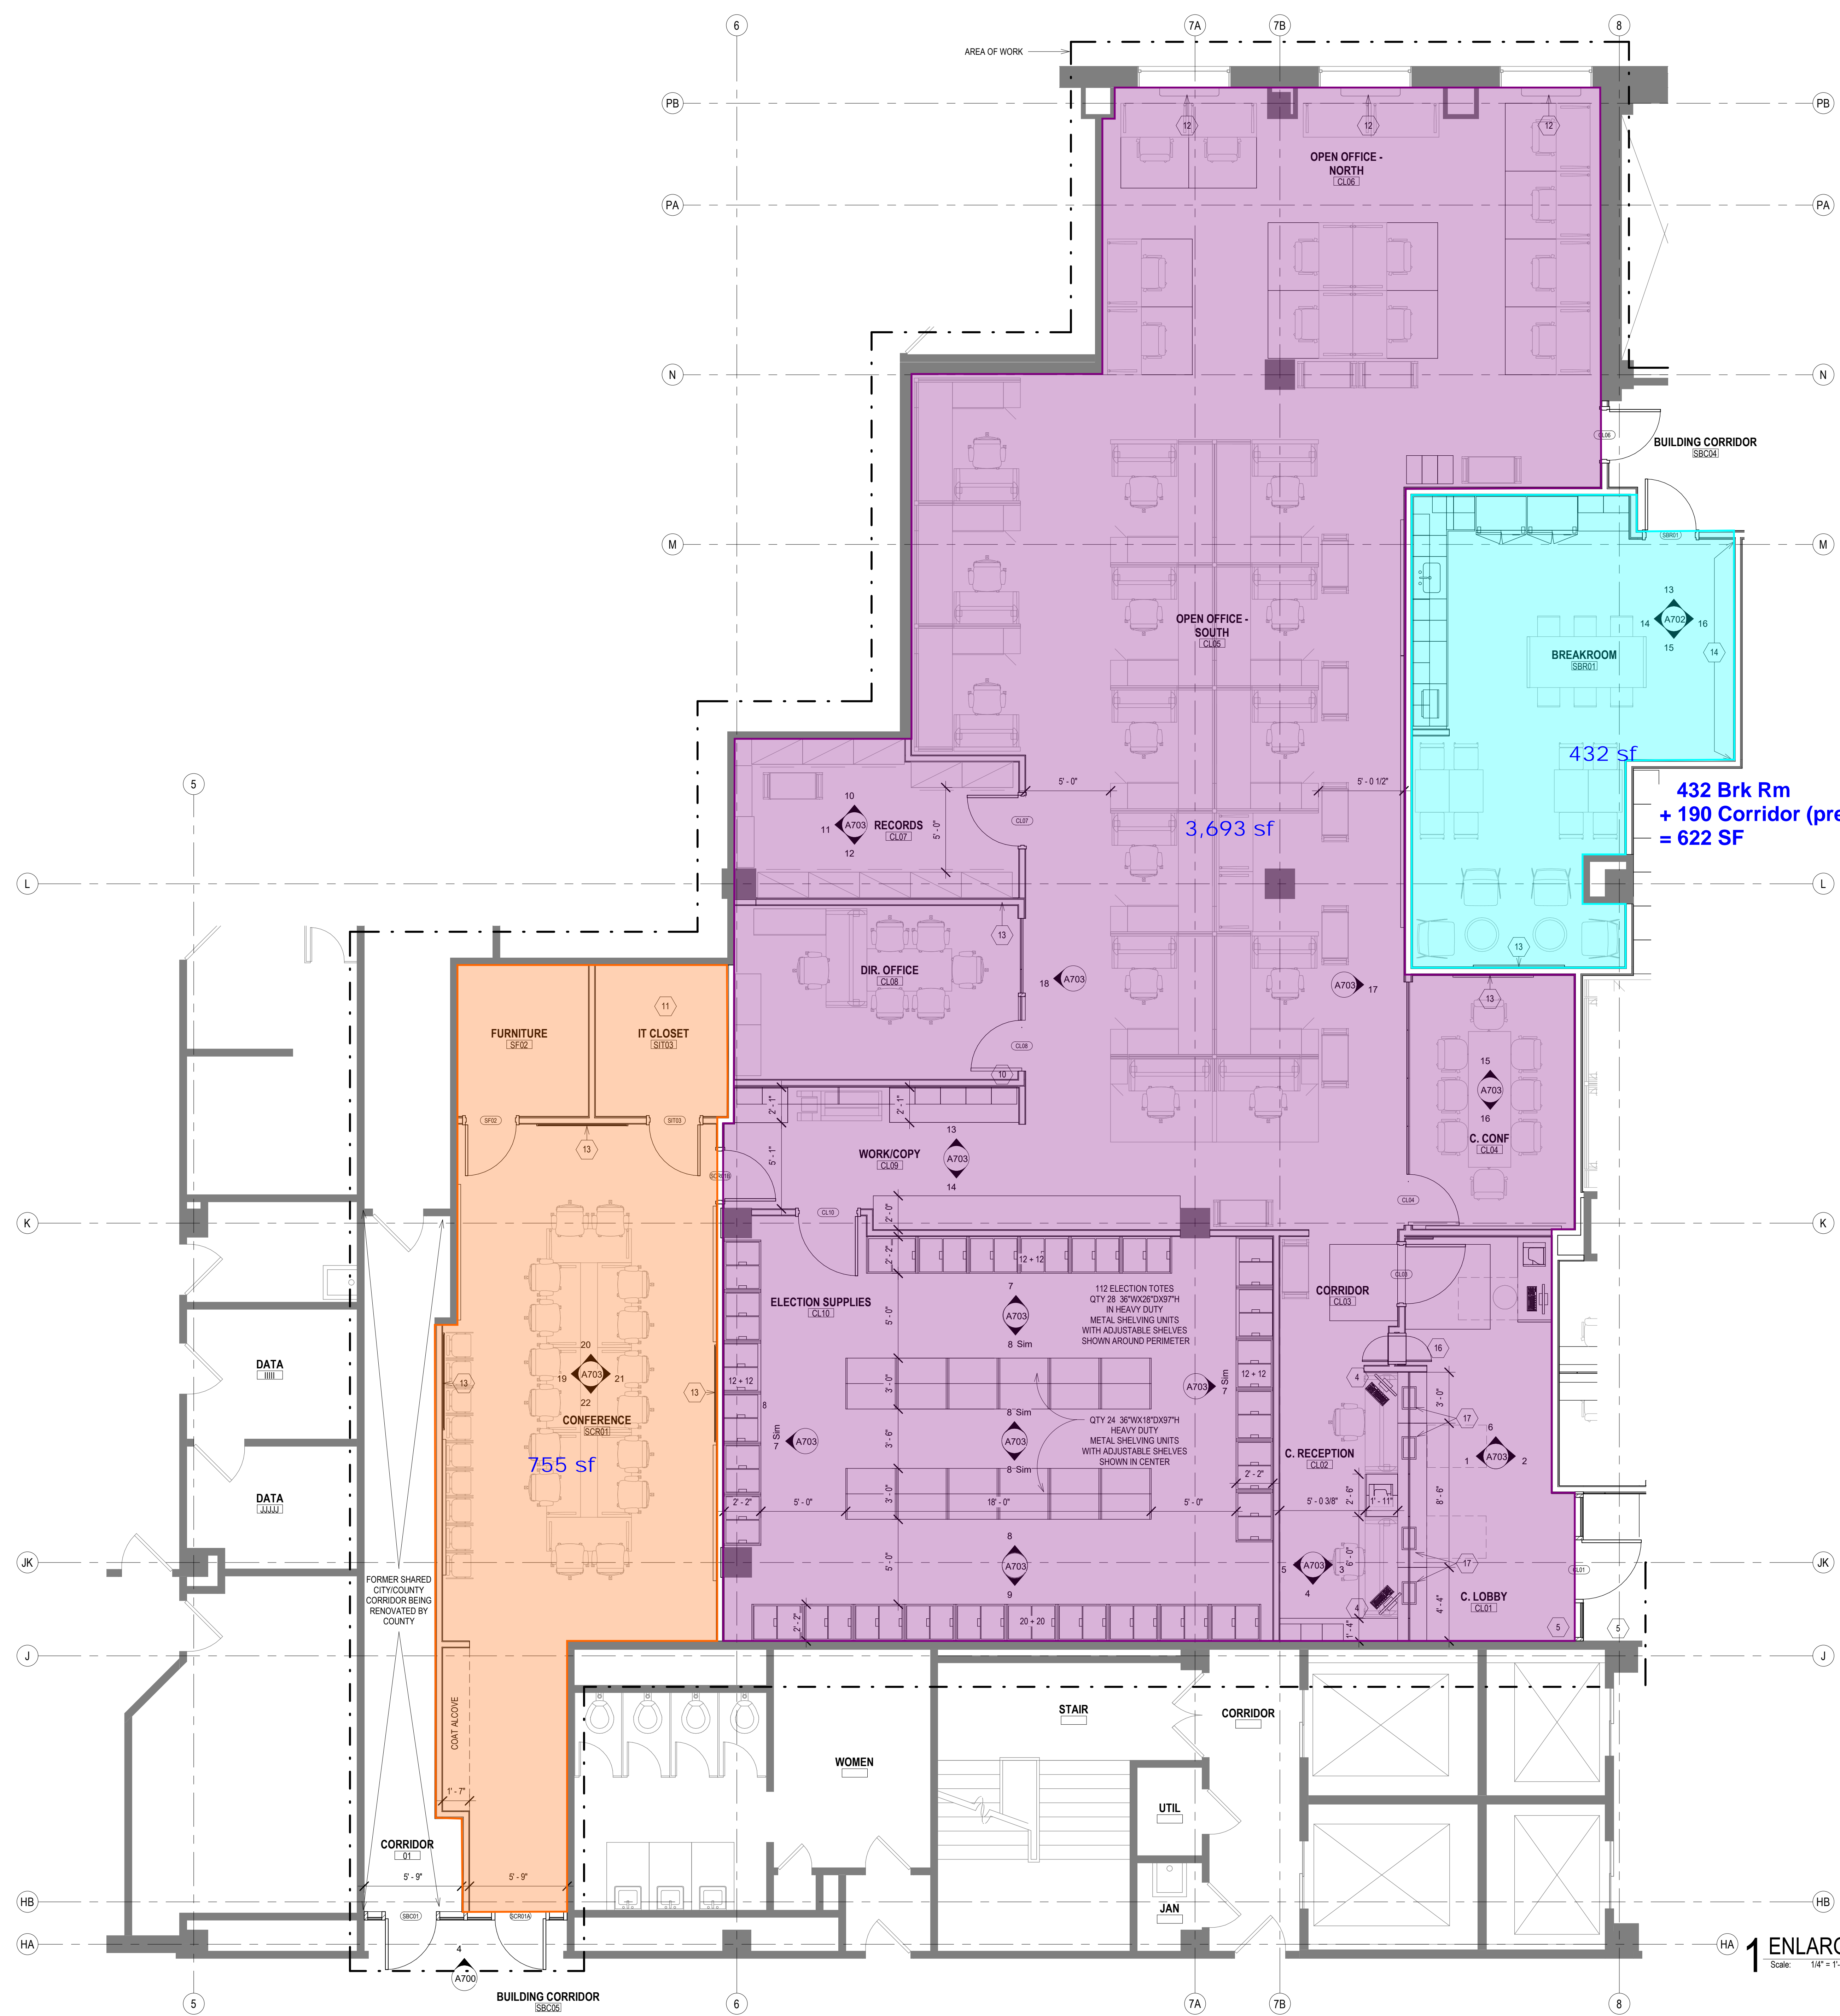

NEW WORK PLAN LEGEND	
	PRIMARY AREA OF WORK. SUPPLEMENTAL WORK WILL BE REQUIRED OUTSIDE THIS BOUNDARY
	EXISTING, TO REMAIN
	STUD PARTITION, SEE PARTITION TYPES FOR DETAILS
	NEW WORK KEY NOTE (GENERAL TO ROOM)
	NEW WORK KEY NOTE (SPECIFIC TO CONDITION)
	U.N.O.

- GENERAL FLOOR PLAN NOTES TO CONTRACTOR**
- THIS DRAWING IS FURTHER SUPPORTED BY INFORMATION CONTAINED IN THE SPECIFICATION MANUAL.
 - THE MECHANICAL, ELECTRICAL, PLUMBING, FIRE PROTECTION, AND TECHNOLOGY DRAWINGS ARE SUPPLEMENTARY TO THE ARCHITECTURAL DRAWINGS. IT SHALL BE THE RESPONSIBILITY OF THE CONTRACTOR TO COORDINATE THE INFORMATION CONTAINED IN ALL THE DRAWINGS BEFORE THE INSTALLATION OF ALL WORK.
 - DO NOT SCALE DRAWINGS. CONTRACTOR TO VERIFY ALL CONDITIONS AND DIMENSIONS AT THE JOB SITE PRIOR TO COMMENCING CONSTRUCTION.
 - FLOOR ELEVATIONS ARE TO THE TOP OF THE SUB-FLOOR MATERIAL UNLESS OTHERWISE NOTED.
 - CONTRACTORS SHALL JOINTLY PROVIDE AND INSTALL ALL STIFFENERS, BRACING, BACKING PLATES, WALL BLOCKING AND SUPPORTING BRACKETS REQUIRED FOR THE INSTALLATION OF CASEWORK, TOILET ACCESSORIES, PARTITIONS, MILLWORK, DOOR FRAMES, DOORS, AND ALL WORK MOUNTED OR SUSPENDED BY ALL TRADES.
 - ALL EXISTING WALLS THAT ARE TO REMAIN AT PROJECT COMPLETION ARE TO BE PATCHED AND PREPARED TO ACCEPT NEW FINISHES.
 - CUT EXISTING TOPPING SLAB TO DEPTH REQUIRED TO RECEIVE NEW CELLULAR RACEWAY. COORDINATE COMPONENTS AND EXTENTS WITH ELECTRICAL DRAWINGS.

NEW WORK PLAN KEY NOTES



SEE PROJECT GENERAL CONDITIONS, GENERAL INFORMATION ON SHEET A001 AND SELECTIVE DEMOLITION, CUTTING AND PATCHING SPECIFICATIONS THAT ARE USED IN ASSOCIATION WITH THESE NOTES.

NEW WORK PLAN KEY NOTES APPLY TO ALL NEW WORK DRAWINGS AND MAY NOT BE USED ON EVERY SHEET.

- 4"Wx4"H PUBLIC NOTICE DISPLAY CASE FOR CLERK WITH LOCKABLE GLASS DOORS, MAGNETIC POSTING SURFACE. MOUNT AFF AS SHOWN ON INTERIOR ELEVATION.
- 3"Wx4"H PUBLIC NOTICE DISPLAY CASE FOR TREASURER WITH LOCKABLE GLASS DOORS, MAGNETIC POSTING SURFACE. MOUNT AFF AS SHOWN ON INTERIOR ELEVATION.
- PANIC BUTTON - SEE TECHNOLOGY DRAWINGS
- DOOR ACTUATOR PADDLE - SEE ELECTRICAL DRAWINGS
- ADA ACCESSIBLE SELF-SERVICE PUBLIC TAX ROLL KIOSK TBD BY TENANT. COORDINATE WITH ELECTRICAL.
- DIGITAL SIGNAGE BY TENANT. COORDINATE WITH ELECTRICAL
- FIVE ADJUSTABLE FLAM SHELVES ON HEAVY-DUTY WALL-MOUNTED STANDARDS AND BRACKETS.
- EXISTING BENCH BY TENANT.
- WALL-MOUNTED COAT HOOK. BASIS OF DESIGN BOBRICK B-7671. SEE A001 FOR MOUNTING HEIGHT.
- IDF SERVER RACK - SEE TECHNOLOGY DRAWINGS
- REINSTALL EXISTING, REFURBISHED (STRIPPING/REPAINTING) RADIATOR COVER - SEE MECHANICAL DRAWINGS. PAINT PT-1.
- PROVIDE AND INSTALL 2X WOOD BLOCKING (MIN. 24" x 24" AREA) INSIDE WALL PARTITION REQUIRED TO SUPPORT FLAT PANEL DISPLAY AND BRACKET. TO COORDINATE LOCATION / EXTENT OF BLOCKING, VERIFY DISPLAY SIZE WITH OWNER AND COORDINATE WORK WITH ELECTRICAL DOCUMENTS, APPLICABLE INTERIOR ELEVATIONS.
- ACOUSTIC TACK WALL COVERING. SEE INTERIOR ELEVATION AND ROOM FINISH SCHEDULE.
- PLAM SHELF AND ROD. SEE A001 FOR MOUNTING HEIGHT.
- SECURE PACKAGE RECEIVER. B.O.D HAMILTON PRS-2.
- INSET CASH TRAYS O.D. TOTAL SECURITY SOLUTIONS 16"X 10" X 2 1/2" STAINLESS STEEL TRAY.

CONTRACT 9226 - PHASE 2

1 ENLARGED PLAN - LEVEL 01- CLERK, SHARED BREAK AND CONFERENCE ROOMS
Scale: 1/4" = 1'-0"

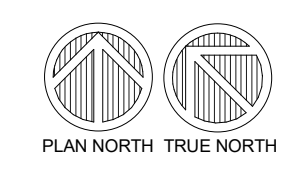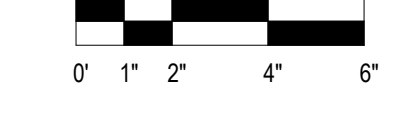


T 414.220.9640
751 North Jefferson St,
Suite 200
Milwaukee, WI 53202

CONSULTANTS:

CCB - STAGE 2 REMODEL - PARTIAL 1ST AND 5TH FLOORS
210 Martin Luther King Jr. Blvd. Madison, WI 53703
SHEET TITLE: ENLARGED PLAN - LEVEL 01- CLERK, SHARED BREAK + CONFERENCE ROOMS

SCALE	VARIES
PROJECT NUMBER	210101
SET TYPE	DD PROGRESS
DATE ISSUED	08/24/2022
SHEET NUMBER	A602

© COPYRIGHT 2022, CONTINUUM ARCHITECTS + PLANNERS, S.C.

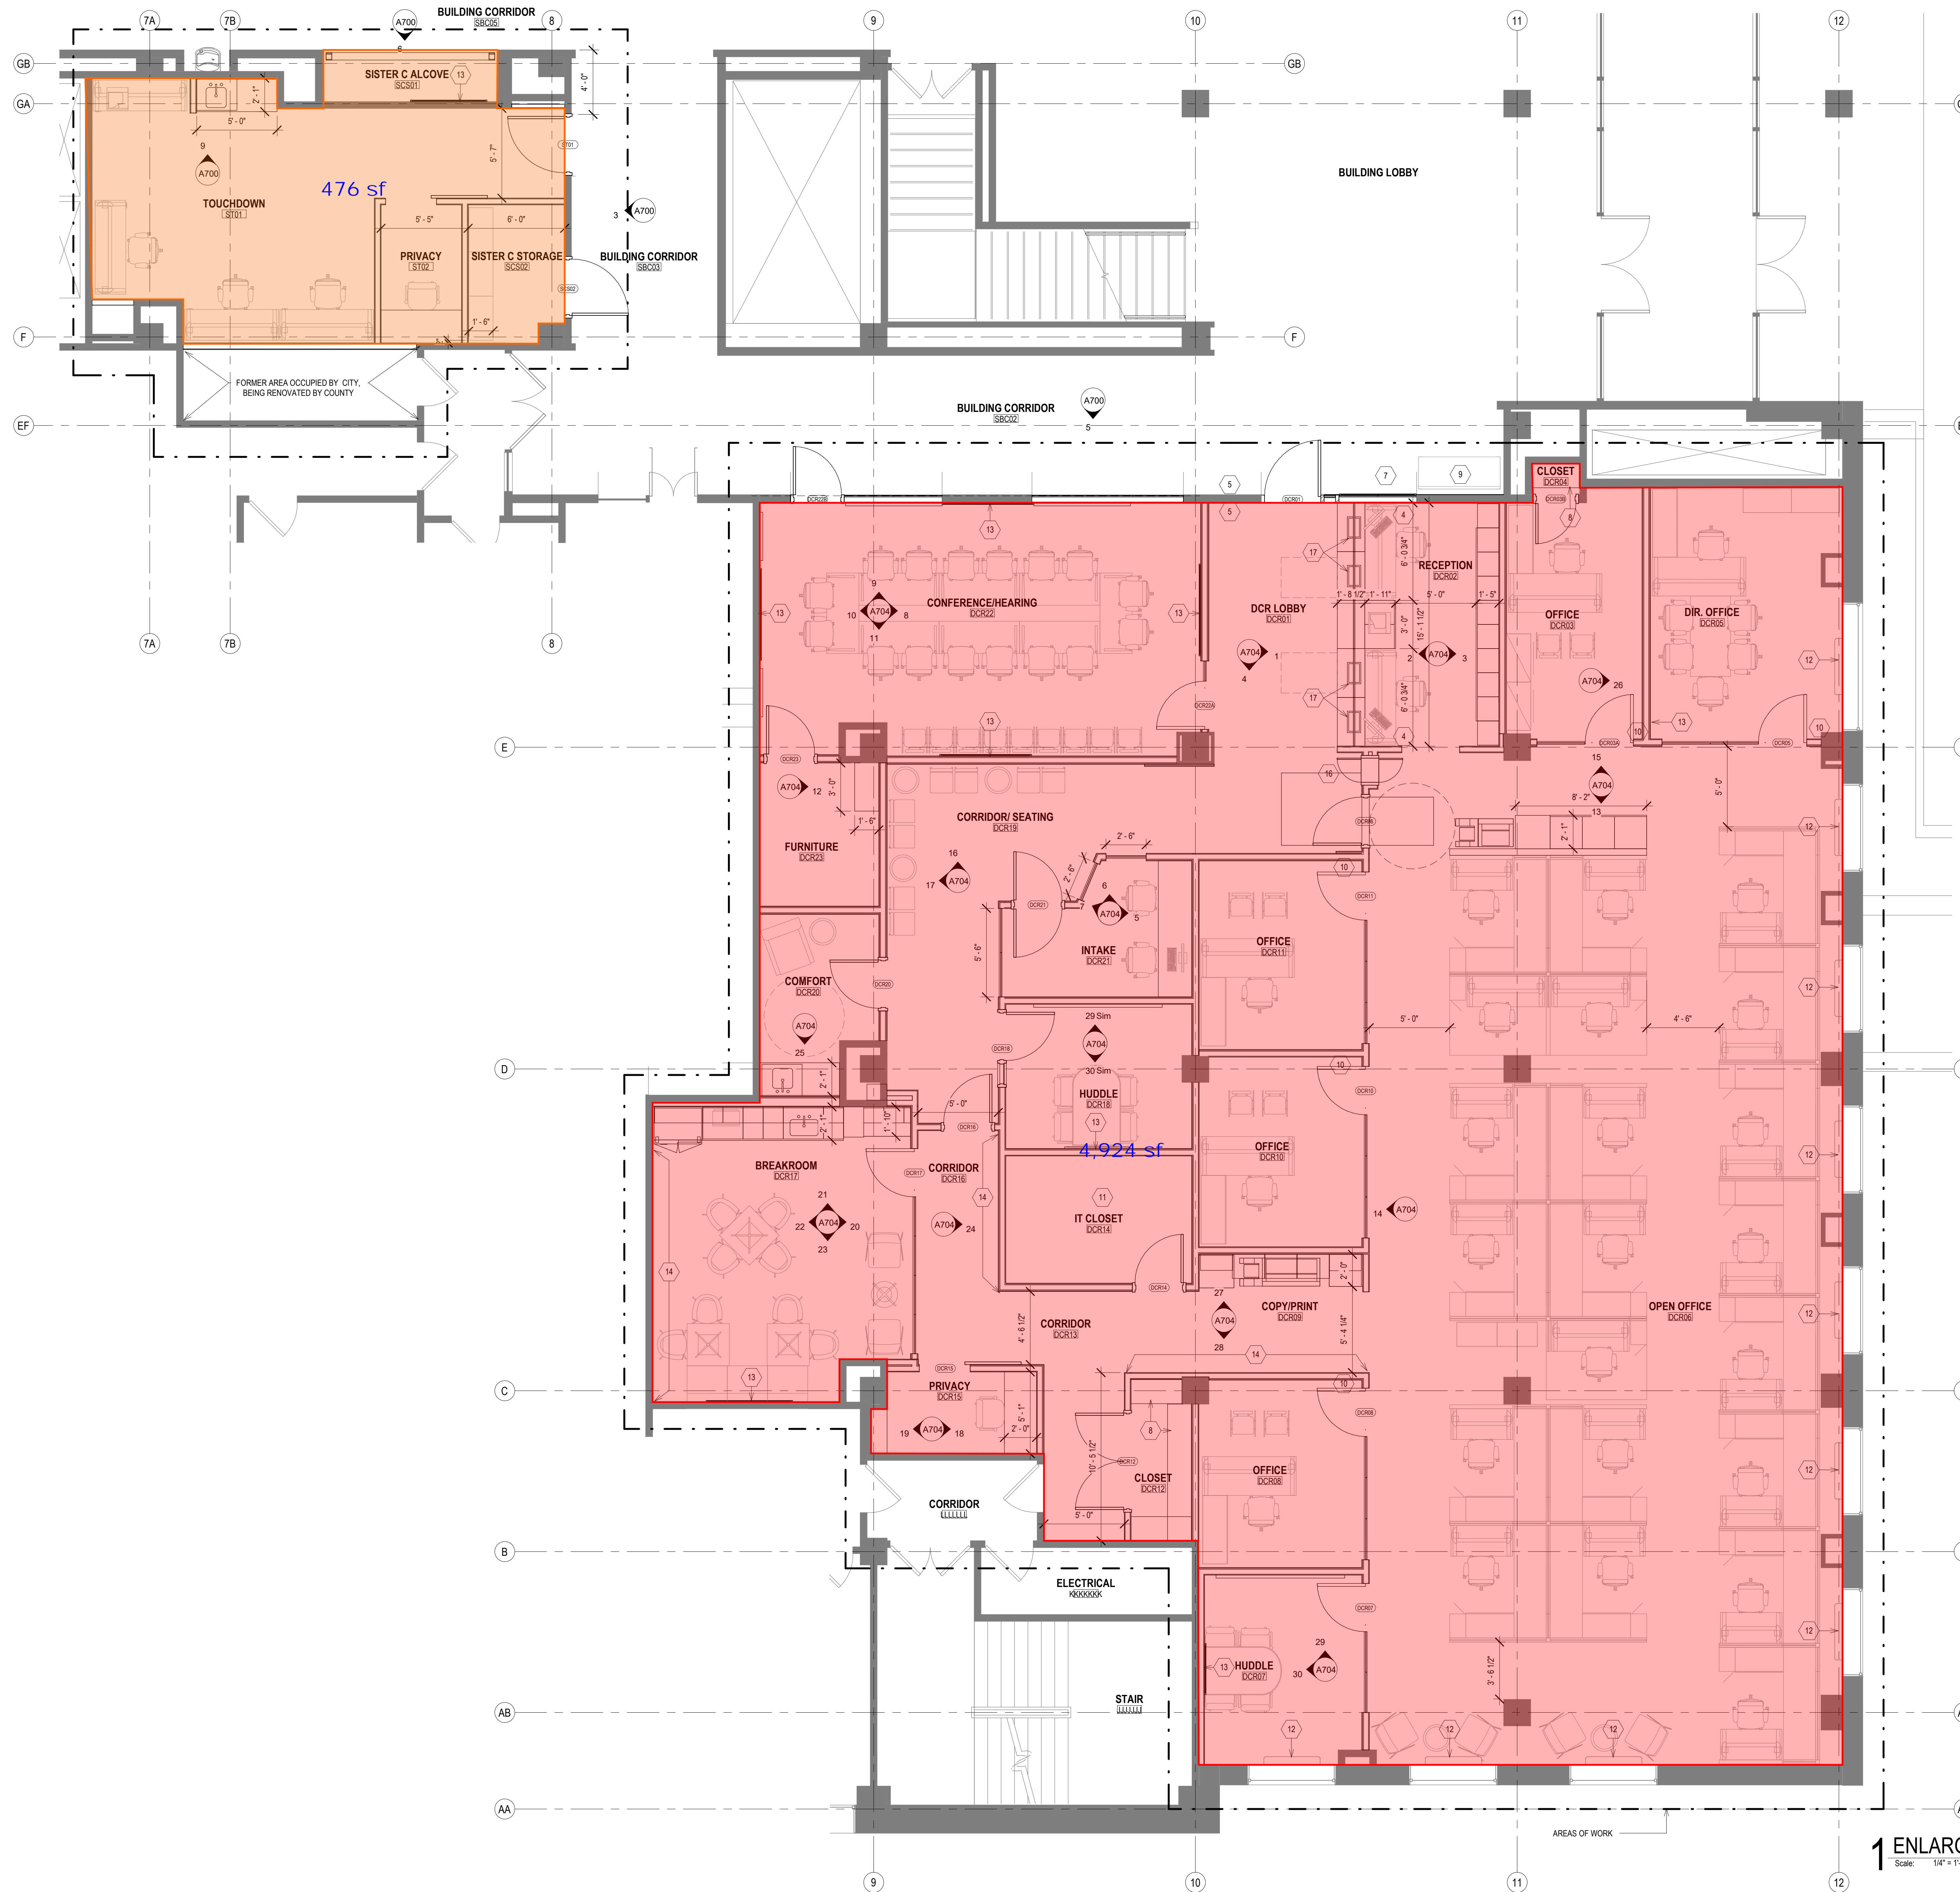

NEW WORK PLAN LEGEND

- PRIMARY AREA OF WORK. SUPPLEMENTAL WORK WILL BE REQUIRED OUTSIDE THIS BOUNDARY
- EXISTING, TO REMAIN
- STUD PARTITION, SEE PARTITION TYPES FOR DETAILS
- U.N.O.
- 1 NEW WORK KEY NOTE (GENERAL TO ROOM)
- 1 NEW WORK KEY NOTE (SPECIFIC TO CONDITION)

- GENERAL FLOOR PLAN NOTES TO CONTRACTOR**
- THIS DRAWING IS FURTHER SUPPORTED BY INFORMATION CONTAINED IN THE SPECIFICATION MANUAL.
 - THE MECHANICAL, ELECTRICAL, PLUMBING, FIRE PROTECTION, AND TECHNOLOGY DRAWINGS ARE SUPPLEMENTARY TO THE ARCHITECTURAL DRAWINGS. IT SHALL BE THE RESPONSIBILITY OF THE CONTRACTOR TO COORDINATE THE INFORMATION CONTAINED IN ALL THE DRAWINGS BEFORE THE INSTALLATION OF ALL WORK.
 - DO NOT SCALE DRAWINGS. CONTRACTOR TO VERIFY ALL CONDITIONS AND DIMENSIONS AT THE JOB SITE PRIOR TO COMMENCING CONSTRUCTION.
 - FLOOR ELEVATIONS ARE TO THE TOP OF THE SUB-FLOOR MATERIAL UNLESS OTHERWISE NOTED.
 - CONTRACTORS SHALL JOINTLY PROVIDE AND INSTALL ALL STIFFENERS, BRACING, BACKING PLATES, WALL BLOCKING AND SUPPORTING BRACKETS REQUIRED FOR THE INSTALLATION OF CASEWORK, TOILET ACCESSORIES, PARTITIONS, MILLWORK, DOOR FRAMES, DOORS, AND ALL WORK MOUNTED OR SUSPENDED BY ALL TRADES.
 - ALL EXISTING WALLS THAT ARE TO REMAIN AT PROJECT COMPLETION ARE TO BE PATCHED AND PREPARED TO ACCEPT NEW FINISHES.
 - CUT EXISTING TOPPING SLAB TO DEPTH REQUIRED TO RECEIVE NEW CELLULAR RACEWAY. COORDINATE COMPONENTS AND EXTENTS WITH ELECTRICAL DRAWINGS.

- NEW WORK PLAN KEY NOTES**
- SEE PROJECT GENERAL CONDITIONS, GENERAL INFORMATION ON SHEET A001 AND SELECTIVE DEMOLITION, CUTTING AND PATCHING SPECIFICATIONS THAT ARE USED IN ASSOCIATION WITH THESE NOTES.
- NEW WORK PLAN KEY NOTES APPLY TO ALL NEW WORK DRAWINGS AND MAY NOT BE USED ON EVERY SHEET.
- 4"WX4"H PUBLIC NOTICE DISPLAY CASE FOR CLERK WITH LOCKABLE GLASS DOORS, MAGNETIC POSTING SURFACE. MOUNT AFF AS SHOWN ON INTERIOR ELEVATION.
 - 3"WX4"H PUBLIC NOTICE DISPLAY CASE FOR TREASURER WITH LOCKABLE GLASS DOORS, MAGNETIC POSTING SURFACE. MOUNT AFF AS SHOWN ON INTERIOR ELEVATION.
 - PANIC BUTTON - SEE TECHNOLOGY DRAWINGS
 - DOOR ACTUATOR PADDLE - SEE ELECTRICAL DRAWINGS
 - ADA ACCESSIBLE SELF-SERVICE PUBLIC TAX ROLL KIOSK TBD BY TENANT. COORDINATE WITH ELECTRICAL.
 - DIGITAL SIGNAGE BY TENANT. COORDINATE WITH ELECTRICAL
 - FIVE ADJUSTABLE FLAM SHELVES ON HEAVY-DUTY WALL-MOUNTED STANDARDS AND BRACKETS.
 - EXISTING BENCH BY TENANT.
 - WALL-MOUNTED COAT HOOK. BASIS OF DESIGN BOBRICK B-7671. SEE A001 FOR MOUNTING HEIGHT.
 - IDF SERVER RACK - SEE TECHNOLOGY DRAWINGS
 - REINSTALL EXISTING, REFINISHED, STRIPPING/PAINTING RADIATOR COVER - SEE MECHANICAL DRAWINGS. PAINT PT-1.
 - PROVIDE AND INSTALL 2X WOOD BLOCKING (MIN. 24" X 24" AREA) INSIDE WALL PARTITION REQUIRED TO SUPPORT FLAT PANEL DISPLAY AND BRACKET. TO COORDINATE LOCATION / EXTENT OF BLOCKING, VERIFY DISPLAY SIZE WITH OWNER AND COORDINATE WORK WITH ELECTRICAL DRAWINGS. APPLICABLE INTERIOR ELEVATIONS.
 - ACOUSTIC TACK WALL COVERING. SEE INTERIOR ELEVATION AND ROOM FINISH SCHEDULE.
 - PLAM SHELF AND ROD. SEE A001 FOR MOUNTING HEIGHT.
 - SECURE PACKAGE RECEIVER. B.O.D HAMILTON PRS-2.
 - INSET CASH TRAYS O.D. TOTAL SECURITY SOLUTIONS 16"X 10" X 2 1/2" STAINLESS STEEL TRAY.

FUTURE CONTRACT - PHASE 2 A

1 ENLARGED PLAN - LEVEL 01 - DEPARTMENT OF CIVIL RIGHTS



T 414.220.9640
751 North Jefferson St.
Suite 200
Milwaukee, WI 53202

CONSULTANTS:

CCB - STAGE 2 REMODEL - PARTIAL 1ST AND 5TH FLOORS


210 Martin Luther King Jr. Blvd.
Madison, WI 53703

SHEET TITLE: **ENLARGED PLAN - LEVEL 01 - LOBBY, DCR**

REVISIONS:

SCALE	VARIABLES
PROJECT NUMBER	210101
SET TYPE	DD PROGRESS
DATE ISSUED	08/24/2022
SHEET NUMBER	A603

© COPYRIGHT 2022, CONTINUUM ARCHITECTS + PLANNERS, S.C.

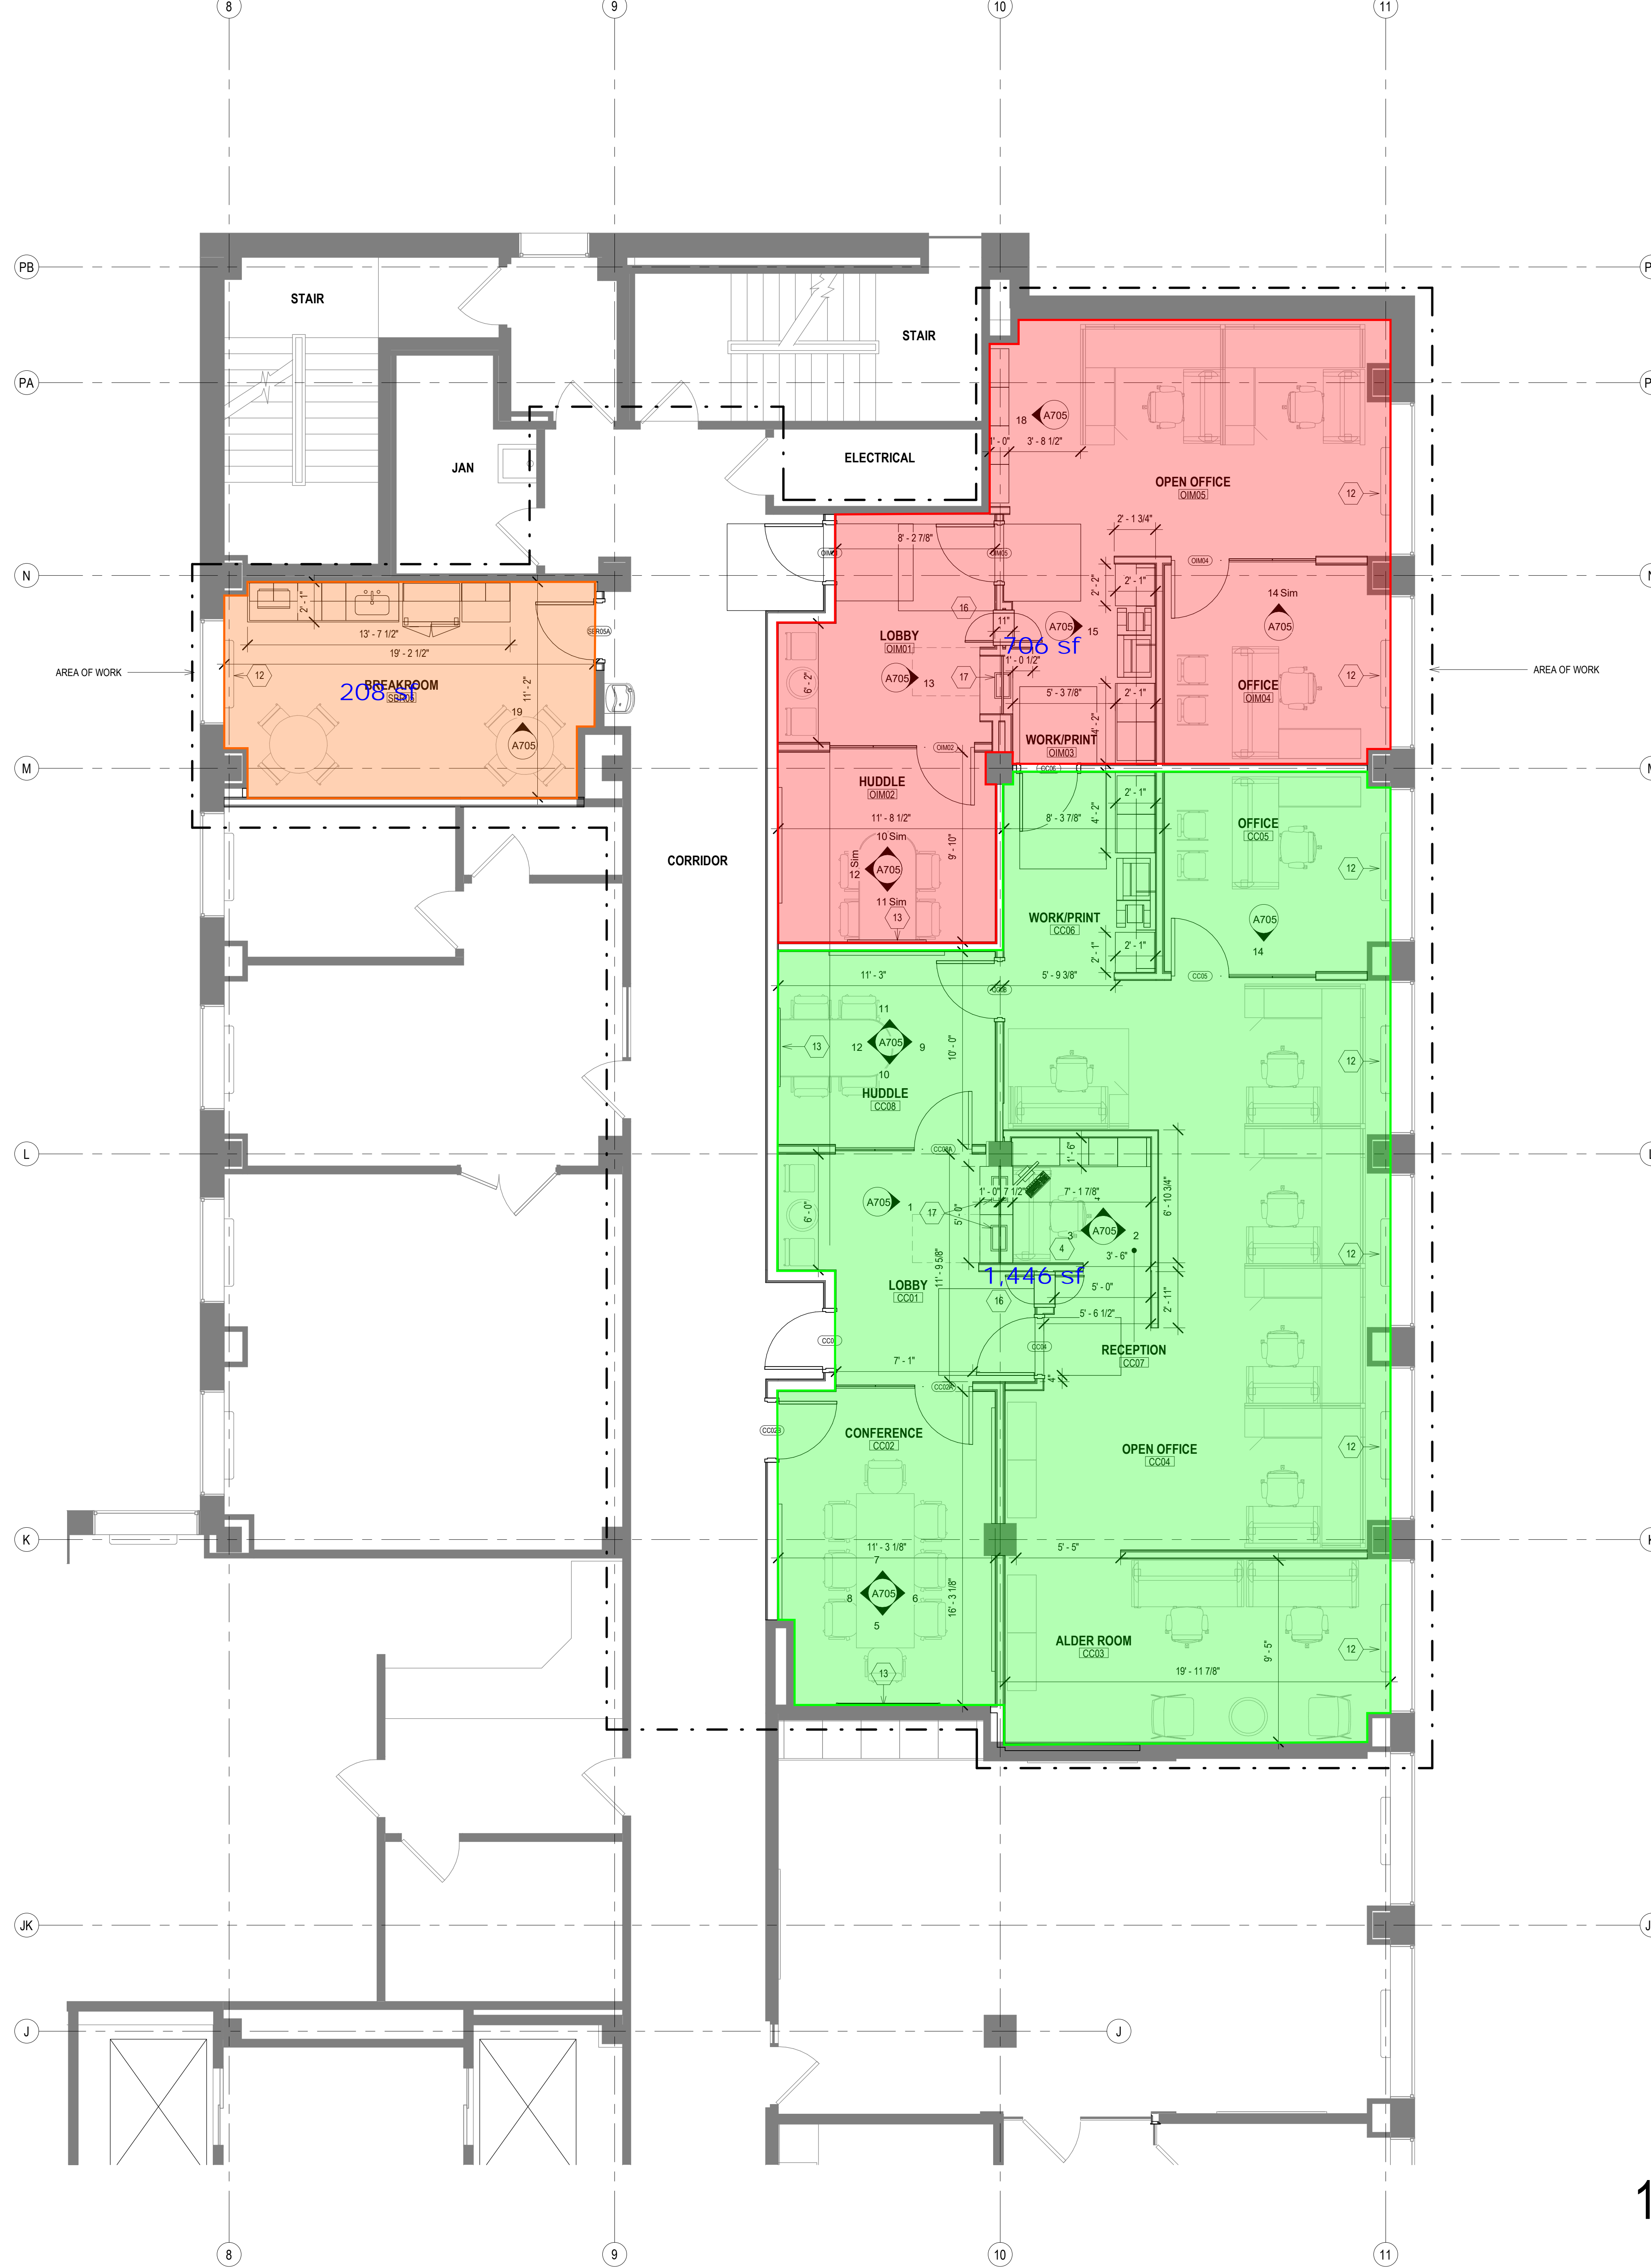

NEW WORK PLAN LEGEND	
	PRIMARY AREA OF WORK. SUPPLEMENTAL WORK WILL BE REQUIRED OUTSIDE THIS BOUNDARY
	EXISTING, TO REMAIN
	STUD PARTITION, SEE PARTITION TYPES FOR DETAILS
	NEW WORK KEY NOTE (GENERAL TO ROOM)
	NEW WORK KEY NOTE (SPECIFIC TO CONDITION)
	U.N.O.

- GENERAL FLOOR PLAN NOTES TO CONTRACTOR**
- THIS DRAWING IS FURTHER SUPPORTED BY INFORMATION CONTAINED IN THE SPECIFICATION MANUAL.
 - THE MECHANICAL, ELECTRICAL, PLUMBING, FIRE PROTECTION, AND TECHNOLOGY DRAWINGS ARE SUPPLEMENTARY TO THE ARCHITECTURAL DRAWINGS. IT SHALL BE THE RESPONSIBILITY OF THE CONTRACTOR TO COORDINATE THE INFORMATION CONTAINED IN ALL THE DRAWINGS BEFORE THE INSTALLATION OF ALL WORK.
 - DO NOT SCALE DRAWINGS. CONTRACTOR TO VERIFY ALL CONDITIONS AND DIMENSIONS AT THE JOB SITE PRIOR TO COMMENCING CONSTRUCTION.
 - FLOOR ELEVATIONS ARE TO THE TOP OF THE SUB-FLOOR MATERIAL UNLESS OTHERWISE NOTED.
 - CONTRACTORS SHALL JOINTLY PROVIDE AND INSTALL ALL STIFFENERS, BRACING, BACKING PLATES, WALL BLOCKING AND SUPPORTING BRACKETS REQUIRED FOR THE INSTALLATION OF CASEWORK, TOILET ACCESSORIES, PARTITIONS, MILLWORK, DOOR FRAMES, DOORS, AND ALL WORK MOUNTED OR SUSPENDED BY ALL TRADES.
 - ALL EXISTING WALLS THAT ARE TO REMAIN AT PROJECT COMPLETION ARE TO BE PATCHED AND PREPARED TO ACCEPT NEW FINISHES.
 - CUT EXISTING TOPPING SLAB TO DEPTH REQUIRED TO RECEIVE NEW CELLULAR RACEWAY. COORDINATE COMPONENTS AND EXTENTS WITH ELECTRICAL DRAWINGS.

- NEW WORK PLAN KEY NOTES**
- SEE PROJECT GENERAL CONDITIONS, GENERAL INFORMATION ON SHEET A001 AND SELECTIVE DEMOLITION, CUTTING AND PATCHING SPECIFICATIONS THAT ARE USED IN ASSOCIATION WITH THESE NOTES.
- NEW WORK PLAN KEY NOTES APPLY TO ALL NEW WORK DRAWINGS AND MAY NOT BE USED ON EVERY SHEET.
- 4"WX4"H PUBLIC NOTICE DISPLAY CASE FOR CLERK WITH LOCKABLE GLASS DOORS, MAGNETIC POSTING SURFACE. MOUNT AFF AS SHOWN ON INTERIOR ELEVATION.
 - 3"WX4"H PUBLIC NOTICE DISPLAY CASE FOR TREASURER WITH LOCKABLE GLASS DOORS, MAGNETIC POSTING SURFACE. MOUNT AFF AS SHOWN ON INTERIOR ELEVATION.
 - PANIC BUTTON - SEE TECHNOLOGY DRAWINGS.
 - DOOR ACTUATOR PADDLE - SEE ELECTRICAL DRAWINGS.
 - ADA ACCESSIBLE SELF-SERVICE PUBLIC TAX ROLL KIOSK TBD BY TENANT. COORDINATE WITH ELECTRICAL.
 - DIGITAL SIGNAGE BY TENANT. COORDINATE WITH ELECTRICAL.
 - FIVE ADJUSTABLE FLAM SHELVES ON HEAVY-DUTY WALL-MOUNTED STANDARDS AND BRACKETS.
 - EXISTING BENCH BY TENANT.
 - WALL-MOUNTED COAT HOOK. BASIS OF DESIGN BOBRICK B-7671. SEE A001 FOR MOUNTING HEIGHT.
 - IDF SERVER RACK - SEE TECHNOLOGY DRAWINGS.
 - REINSTALL EXISTING, REFURBISHED, STRIPPING/REPAINTING RADIATOR COVER - SEE MECHANICAL DRAWINGS. PAINT PT-1.
 - PROVIDE AND INSTALL 2X WOOD BLOCKING (MIN. 24" X 24" AREA) INSIDE WALL PARTITION REQUIRED TO SUPPORT FLAT PANEL DISPLAY AND BRACKET. TO COORDINATE LOCATION / EXTENT OF BLOCKING, VERIFY DISPLAY SIZE WITH OWNER AND COORDINATE WORK WITH ELECTRICAL DOCUMENTS, APPLICABLE INTERIOR ELEVATIONS.
 - ACOUSTIC TACK WALL COVERING. SEE INTERIOR ELEVATION AND ROOM FINISH SCHEDULE.
 - PLAM SHELF AND ROD. SEE A001 FOR MOUNTING HEIGHT.
 - SECURE PACKAGE RECEIVER. B.O.D HAMILTON PRS-2.
 - INSET CASH TRAYS O.D. TOTAL SECURITY SOLUTIONS 16"X 10" X 2 1/2" STAINLESS STEEL TRAY.

T 414.220.9640
751 North Jefferson St.
Suite 200
Milwaukee, WI 53202


CONSULTANTS:

CCB - STAGE 2 REMODEL - PARTIAL 1ST AND 5TH FLOORS
210 Martin Luther King Jr. Blvd.
Madison, WI 53703

SHEET TITLE: ENLARGED PLAN - LEVEL 05 - COMMON COUNCIL, OIM, SHARED BREAKROOM

CONTRACT 9226 - PHASE 2

1 ENLARGED PLAN - LEVEL 05 - COMMON COUNCIL, OIM, SHARED BREAKROOM
Scale: 1/4" = 1'-0"

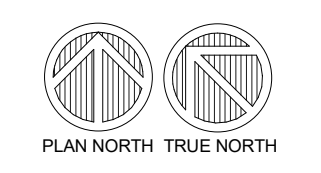

SCALE	VARIABLE
PROJECT NUMBER	210101
SET TYPE	DD PROGRESS
DATE ISSUED	08/24/2022
SHEET NUMBER	A604

© COPYRIGHT 2022, CONTINUUM ARCHITECTS + PLANNERS S.C.