





FRONT ELEVATION  
1/4" = 1'



LEFT ELEVATION  
1/4" = 1'

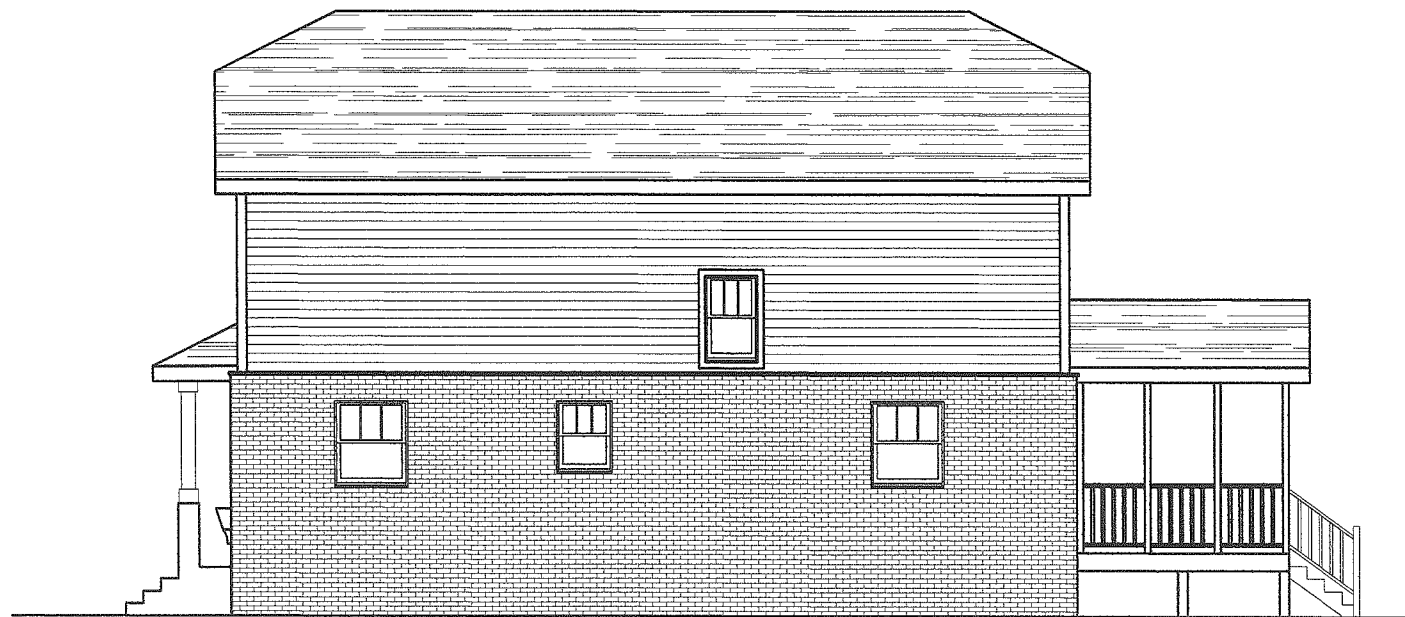

RIGHT ELEVATION  
1/4" = 1'

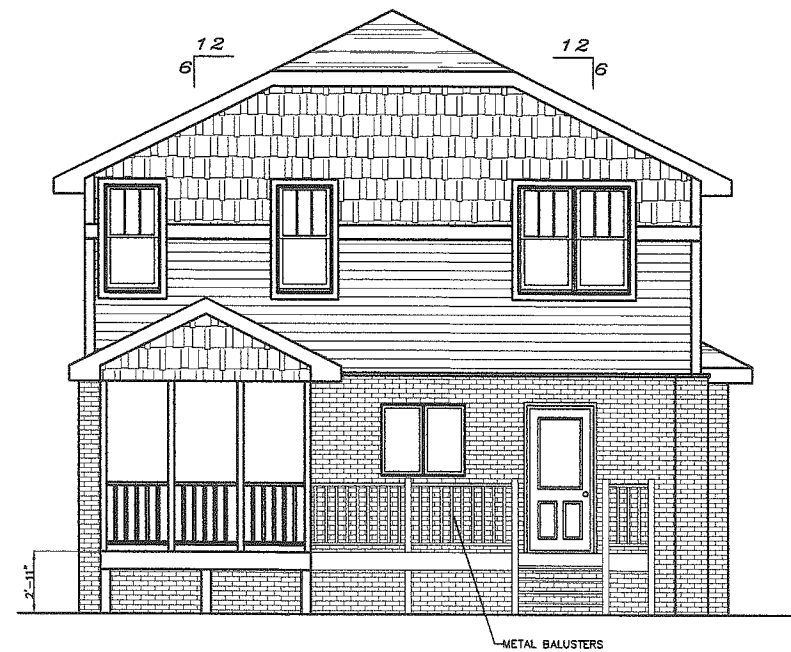

REAR ELEVATION  
1/4" = 1'

DANE BUILDING CONCEPTS

DATE 11/30/2016


DRAWN BY SMB

REVISED 12/8/2016


SNELL RESIDENCE REMODEL ELEVATIONS

STEVE'S DRAFTING SERVICE  
STEVEN M. BUSS  
802 LOIS DR. SUITE #2  
SUN PRAIRIE, WI 53190  
P: 608/837-8569  
F: MAIL: stevesdrafting@att.net  
www.stevesdrafting.com


STEVE'S DRAFTING SERVICE ASSUMES NO RESPONSIBILITY FOR THE ACCURACY OF THESE PLANS. WE DO NOT PROVIDE ARCHITECTURAL OR ENGINEERING SERVICES. WE PROVIDE A DRAFTING SERVICE ONLY.

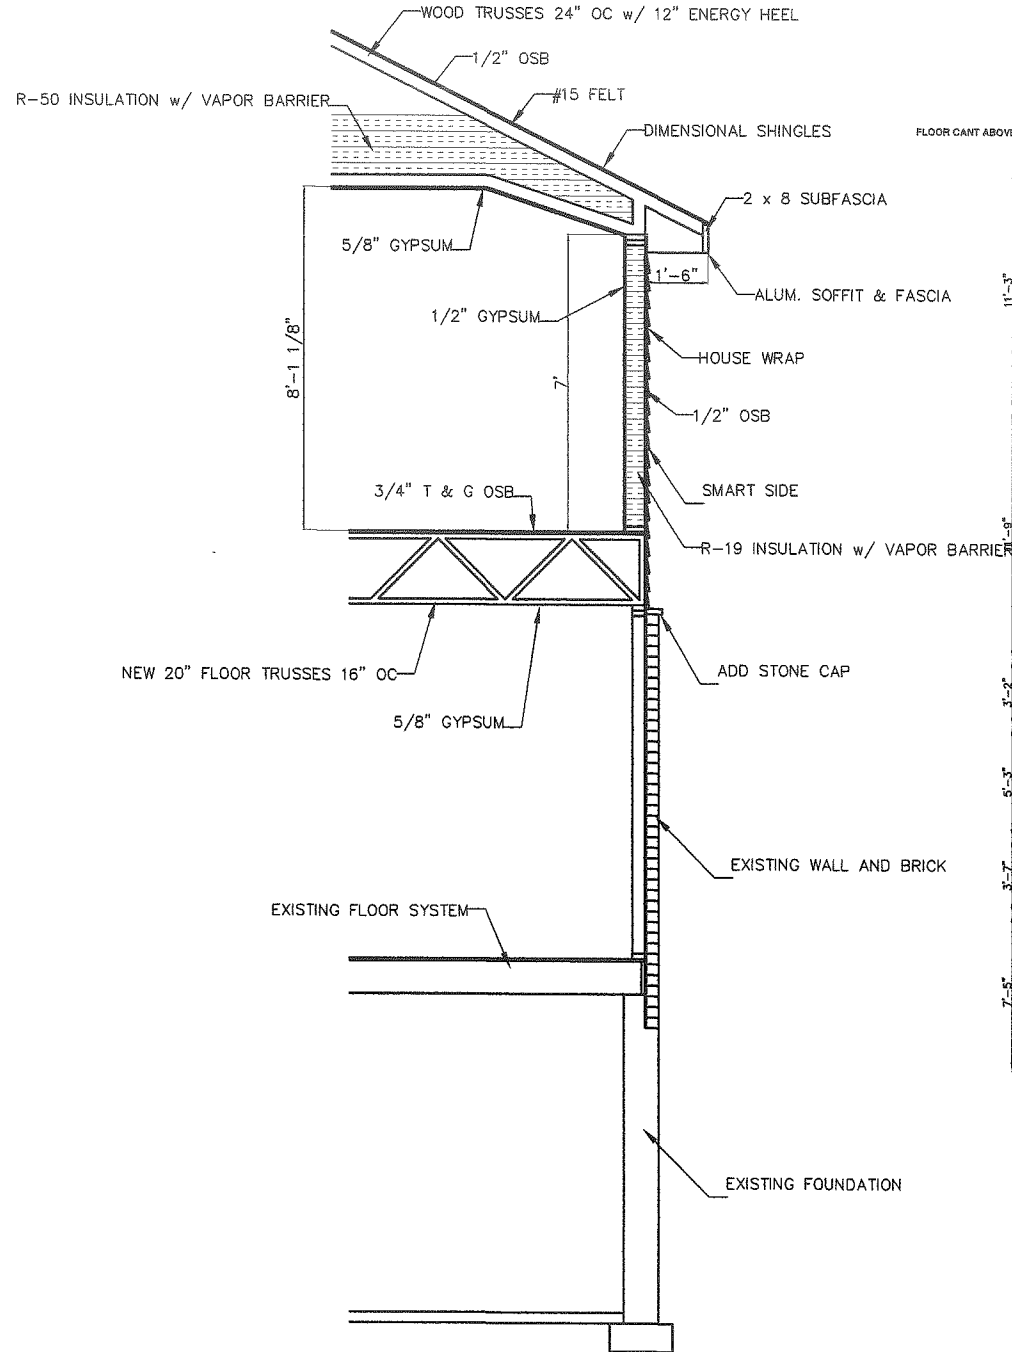

WALL SECTION  
1/2" = 1'

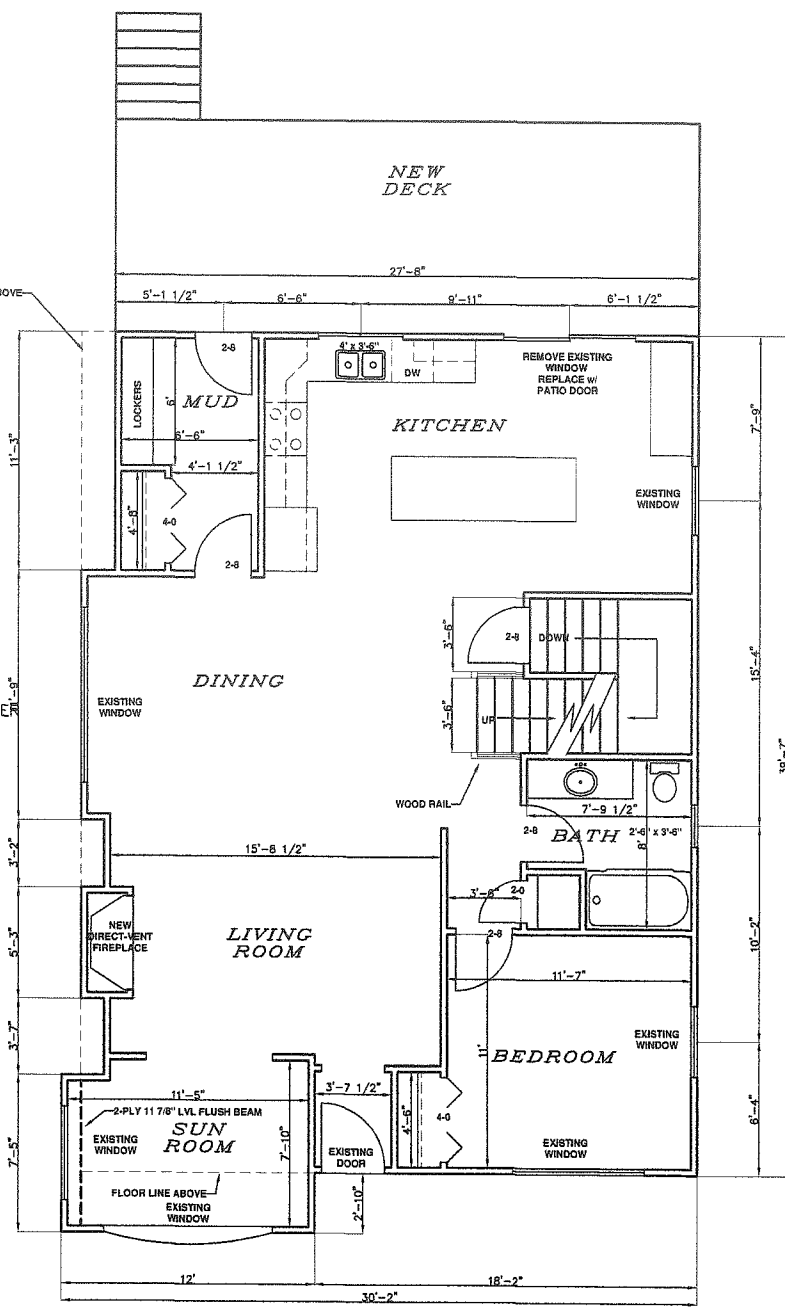

REMODELED  
1st FLOOR PLAN  
1/4" = 1'  
1171 SQ.FT.

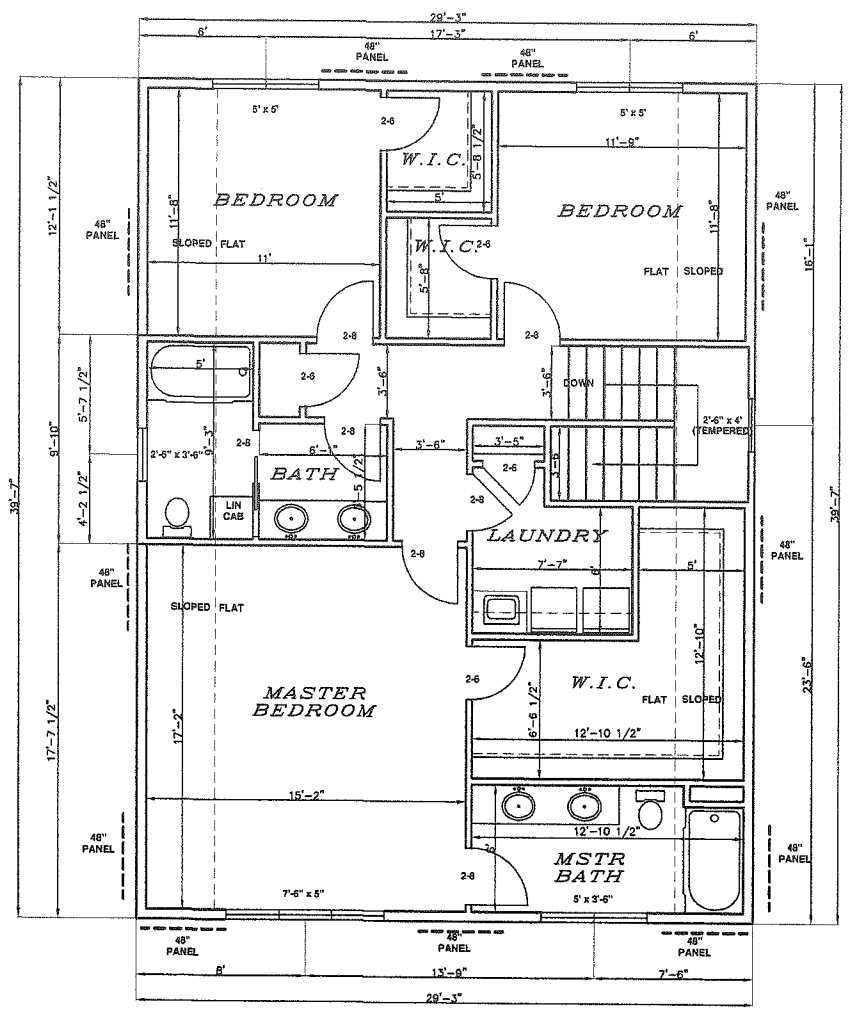

NEW  
2nd FLOOR PLAN  
1/4" = 1'  
1158 SQ.FT.

BRACING NOTES:  
CONTINUOUS BRACING METHOD USED.  
RECTANGLE SIZE IS 29'-8" x 39'-7"  
SIDE PERPENDICULAR TO THE 29'-8" SIDE REQUIRES 4'-6" OF BRACING  
SIDE PERPENDICULAR TO THE 39'-7" SIDE REQUIRES 5'-5" OF BRACING

NOTES:

- 1 ALL DIMENSIONS ARE FACE OF STUD TO FACE OF STUD
- 2 ALL CLOSETS TO BE 25" DEEP
- 3 ALL EXTERIOR WALLS TO BE 2x6 (5 1/2")
- 4 ALL INTERIOR WALLS TO BE 2x4 (3 1/2")

STEVE'S DRAFTING SERVICE ASSUMES NO RESPONSIBILITY FOR THE ACCURACY OF THESE PLANS. WE DO NOT PROVIDE ARCHITECTURAL OR ENGINEERING SERVICES. WE PROVIDE A DRAFTING SERVICE ONLY.


STEVE'S DRAFTING SERVICE  
STEVE M. BUSS #2  
809 11th Ave. S.W. #53690  
SUN PRARIE, WI 53090  
F-MAIL: steve.sds@charter.net  
www.stevesdraftingservice.com

DANE BUILDING CONCEPTS

SNELL RESIDENCE REMODEL FLOOR PLANS

DATE 11/30/2016

DRAWN BY SMB  
REVISED

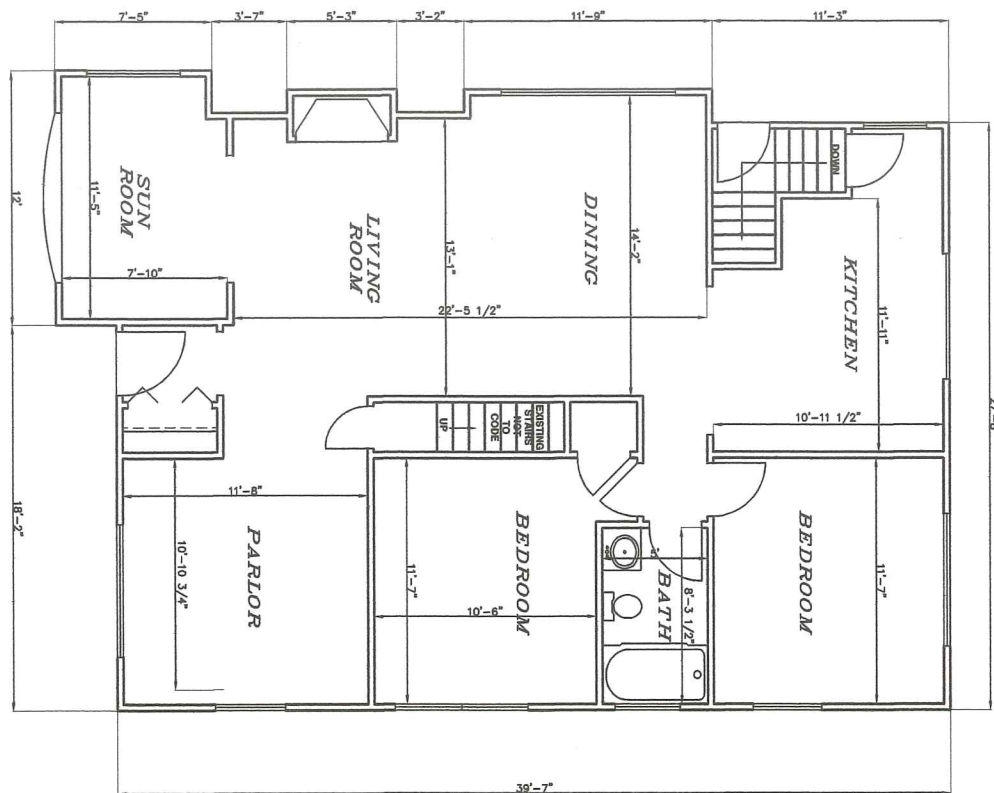

EXISTING FLOOR PLAN  
1/4" = 1'

STEVE'S DRAFTING SERVICE ASSUMES NO RESPONSIBILITY FOR THE ACCURACY OF THE INFORMATION PROVIDED IN THIS PLAN. THE CLIENT IS RESPONSIBLE FOR PROVIDING ALL NECESSARY INFORMATION AND FOR PROVIDING A QUALITY SERVICE ONLY.

STEVE'S DRAFTING SERVICE STEVEN M. BUSS 748 LOIS DR. SUN PRAIRIE WI. 53690 (608)837-6569 E-MAIL: steve.sds@frontier.com FAX (608)825-3141	<b>DANE BUILDING CONCEPTS</b>		DATE 12/8/2016
	507 EDGEWOOD	EXISTING FLOOR PLAN	DRAWN BY SMB REVISED