


**NE Perspective**

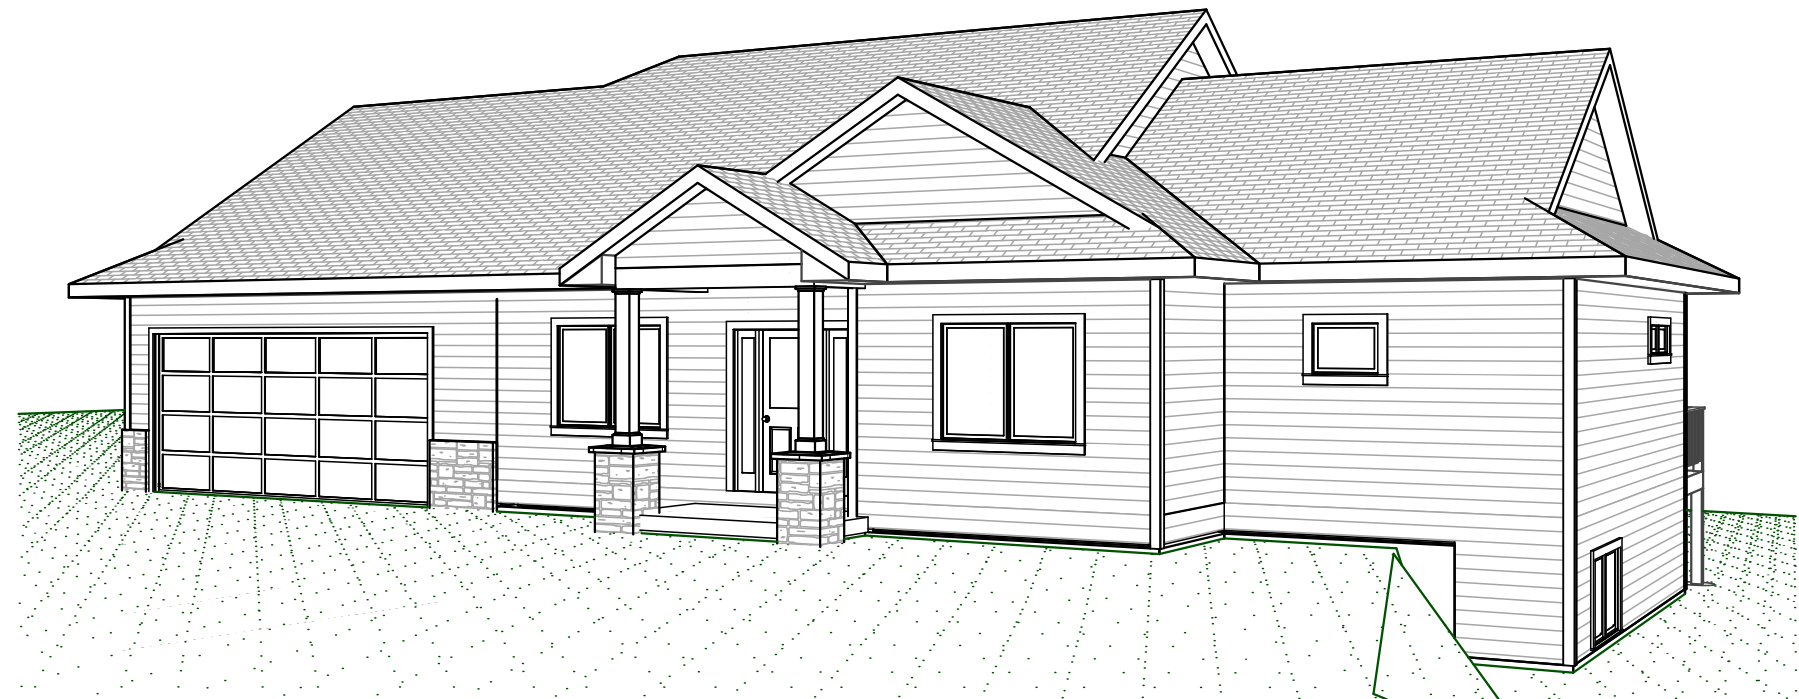

**NW Perspective**

1) These drawings represent the general design intent of the owner. These drawings do not include engineering, nor do they instruct the contractor regarding the methods or materials required for construction.

2) Contractors and suppliers shall provide specifications, appropriate engineering and shop drawings for their respective scope of work.

3) Dimensions indicate face of framing and/or foundation not including interior or exterior finishes.

4) Window & Door sizes are nominal and dimensioned to center of openings. Rough opening and frame sizes provided by supplier.

5) Kitchen and bath layout is shown in concept. Detailed layouts provided by supplier.

Project / Owner

**Percy Residence**

Craftsman Builders, LLC  
P.O. Box 5, Lake Mills, WI 53551

Previous Revisions


Current Plan Date  
4/22/19

Sheet Number


**A1**

Title Page

PRELIMINARY PLANS  
NOT FOR CONSTRUCTION

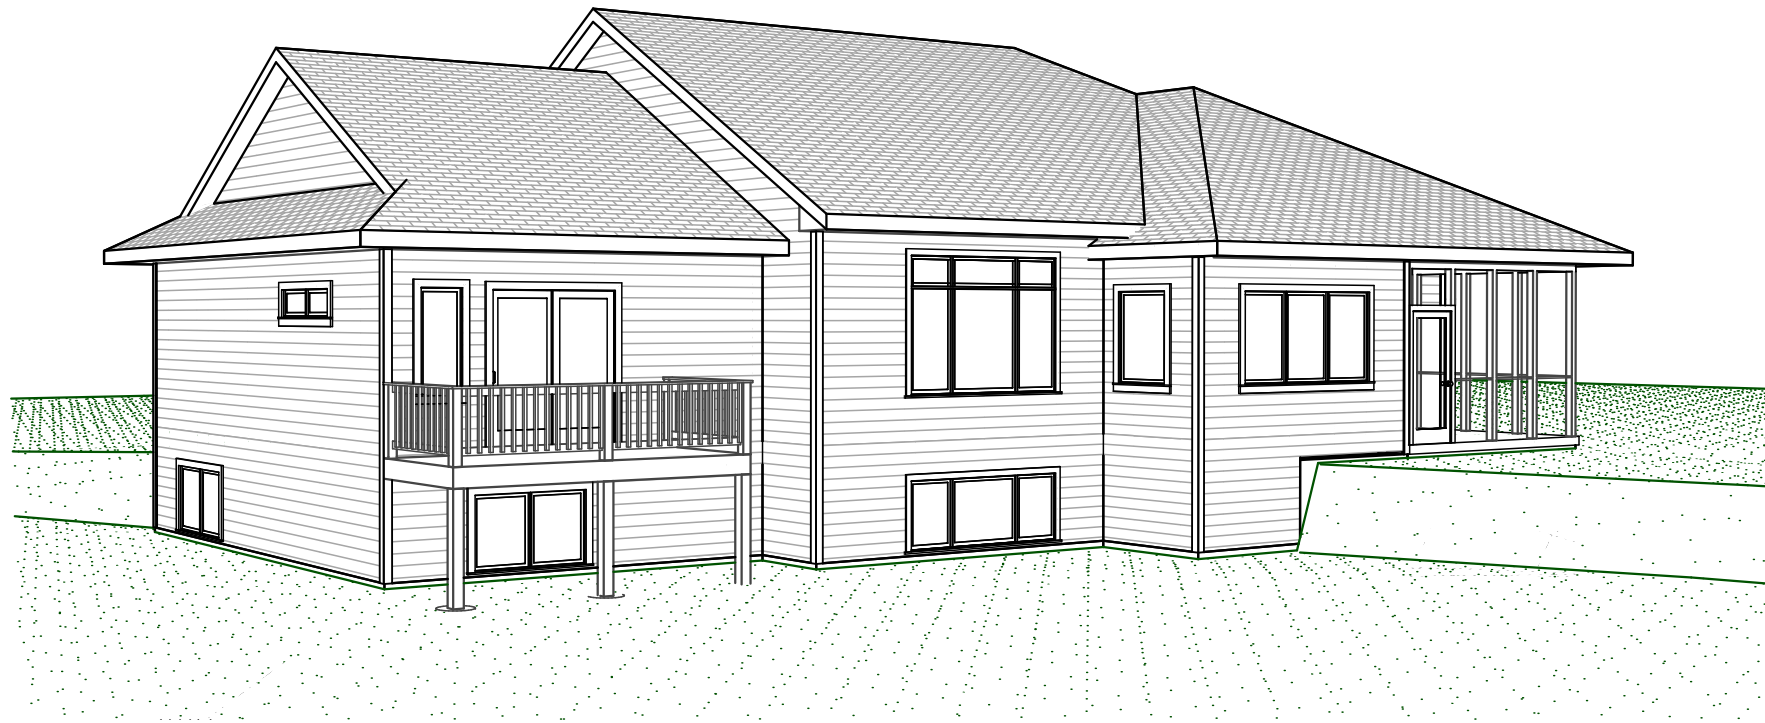

**SW Perspective**

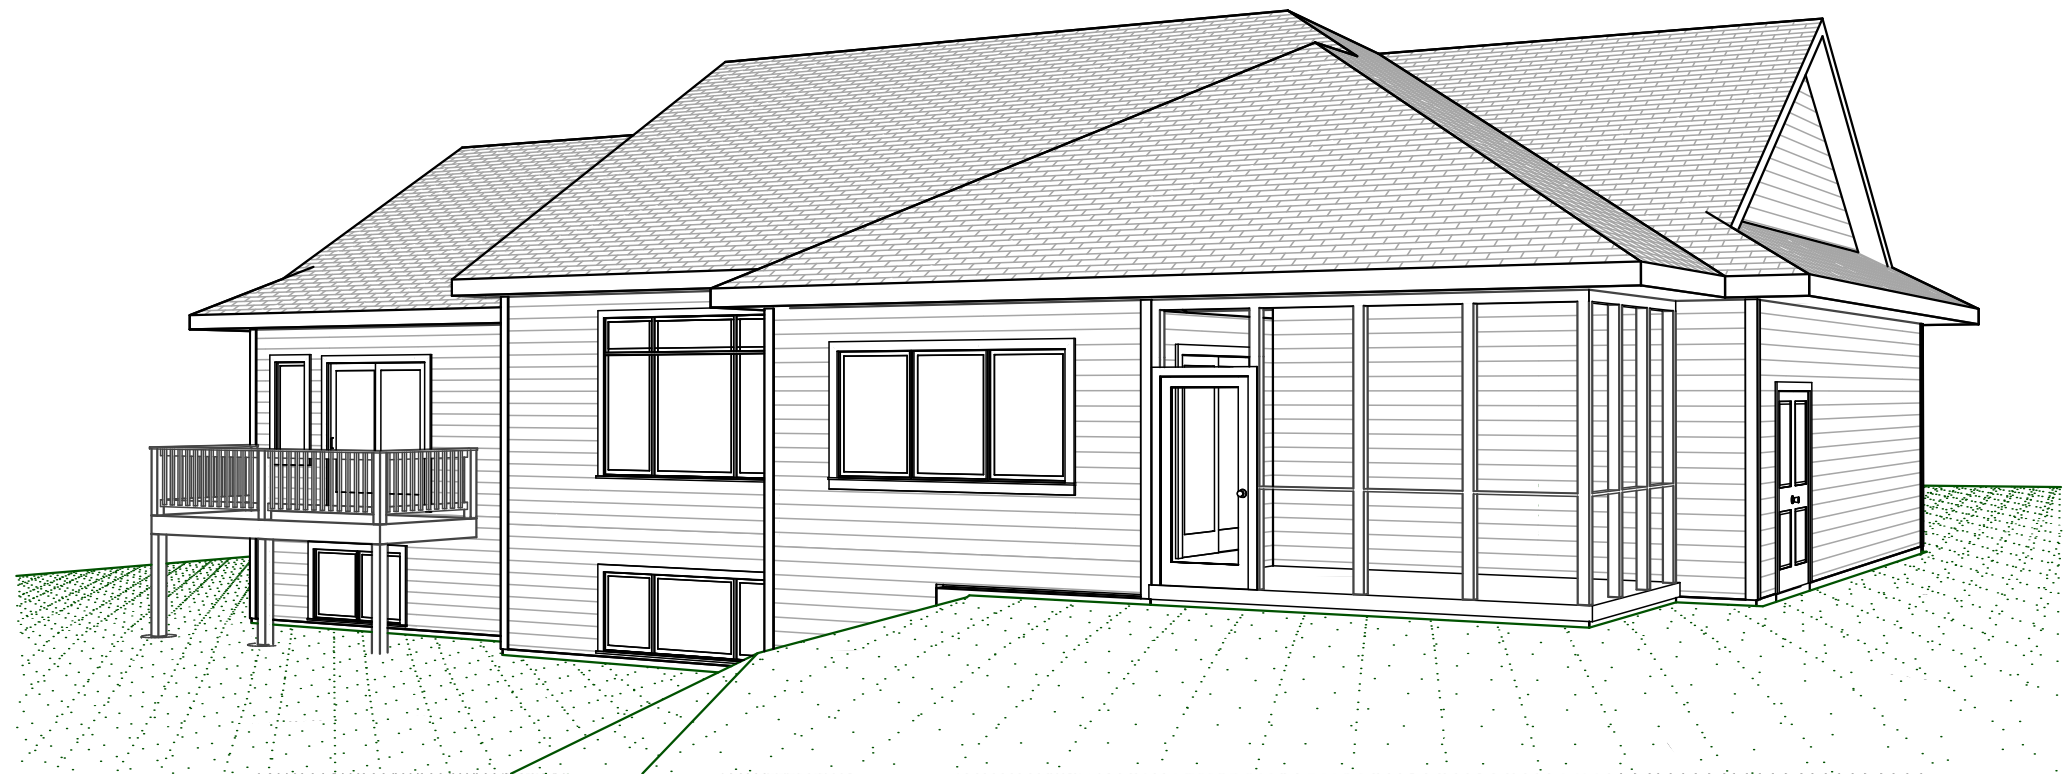

**SE Perspective**

1) These drawings represent the general design intent of the owner. These drawings do not include engineering, nor do they instruct the contractor regarding the methods or materials required for construction.

2) Contractors and suppliers shall provide specifications, appropriate engineering and shop drawings for their respective scope of work.

3) Dimensions indicate face of framing and/or foundation not including interior or exterior finishes.

4) Window & Door sizes are nominal and dimensioned to center of openings. Rough opening and frame sizes provided by supplier.

5) Kitchen and bath layout is shown in concept. Detailed layouts provided by supplier.

Project / Owner

**Percy Residence**

Craftsman Builders, LLC  
P.O. Box 5, Lake Mills, WI 53551

Previous Revisions

Current Plan Date  
4/22/19

Sheet Number

**A2**

Exterior Views

PRELIMINARY PLANS  
NOT FOR CONSTRUCTION

1) These drawings represent the general design intent of the owner. These drawings do not include engineering, nor do they instruct the contractor regarding the methods or materials required for construction.


2) Contractors and suppliers shall provide specifications, appropriate engineering and shop drawings for their respective scope of work.

3) Dimensions indicate face of framing and/or foundation not including interior or exterior finishes.

4) Window & Door sizes are nominal and dimensioned to center of openings. Rough opening and frame sizes provided by supplier.

5) Kitchen and bath layout is shown in concept. Detailed layouts provided by supplier.

Project / Owner

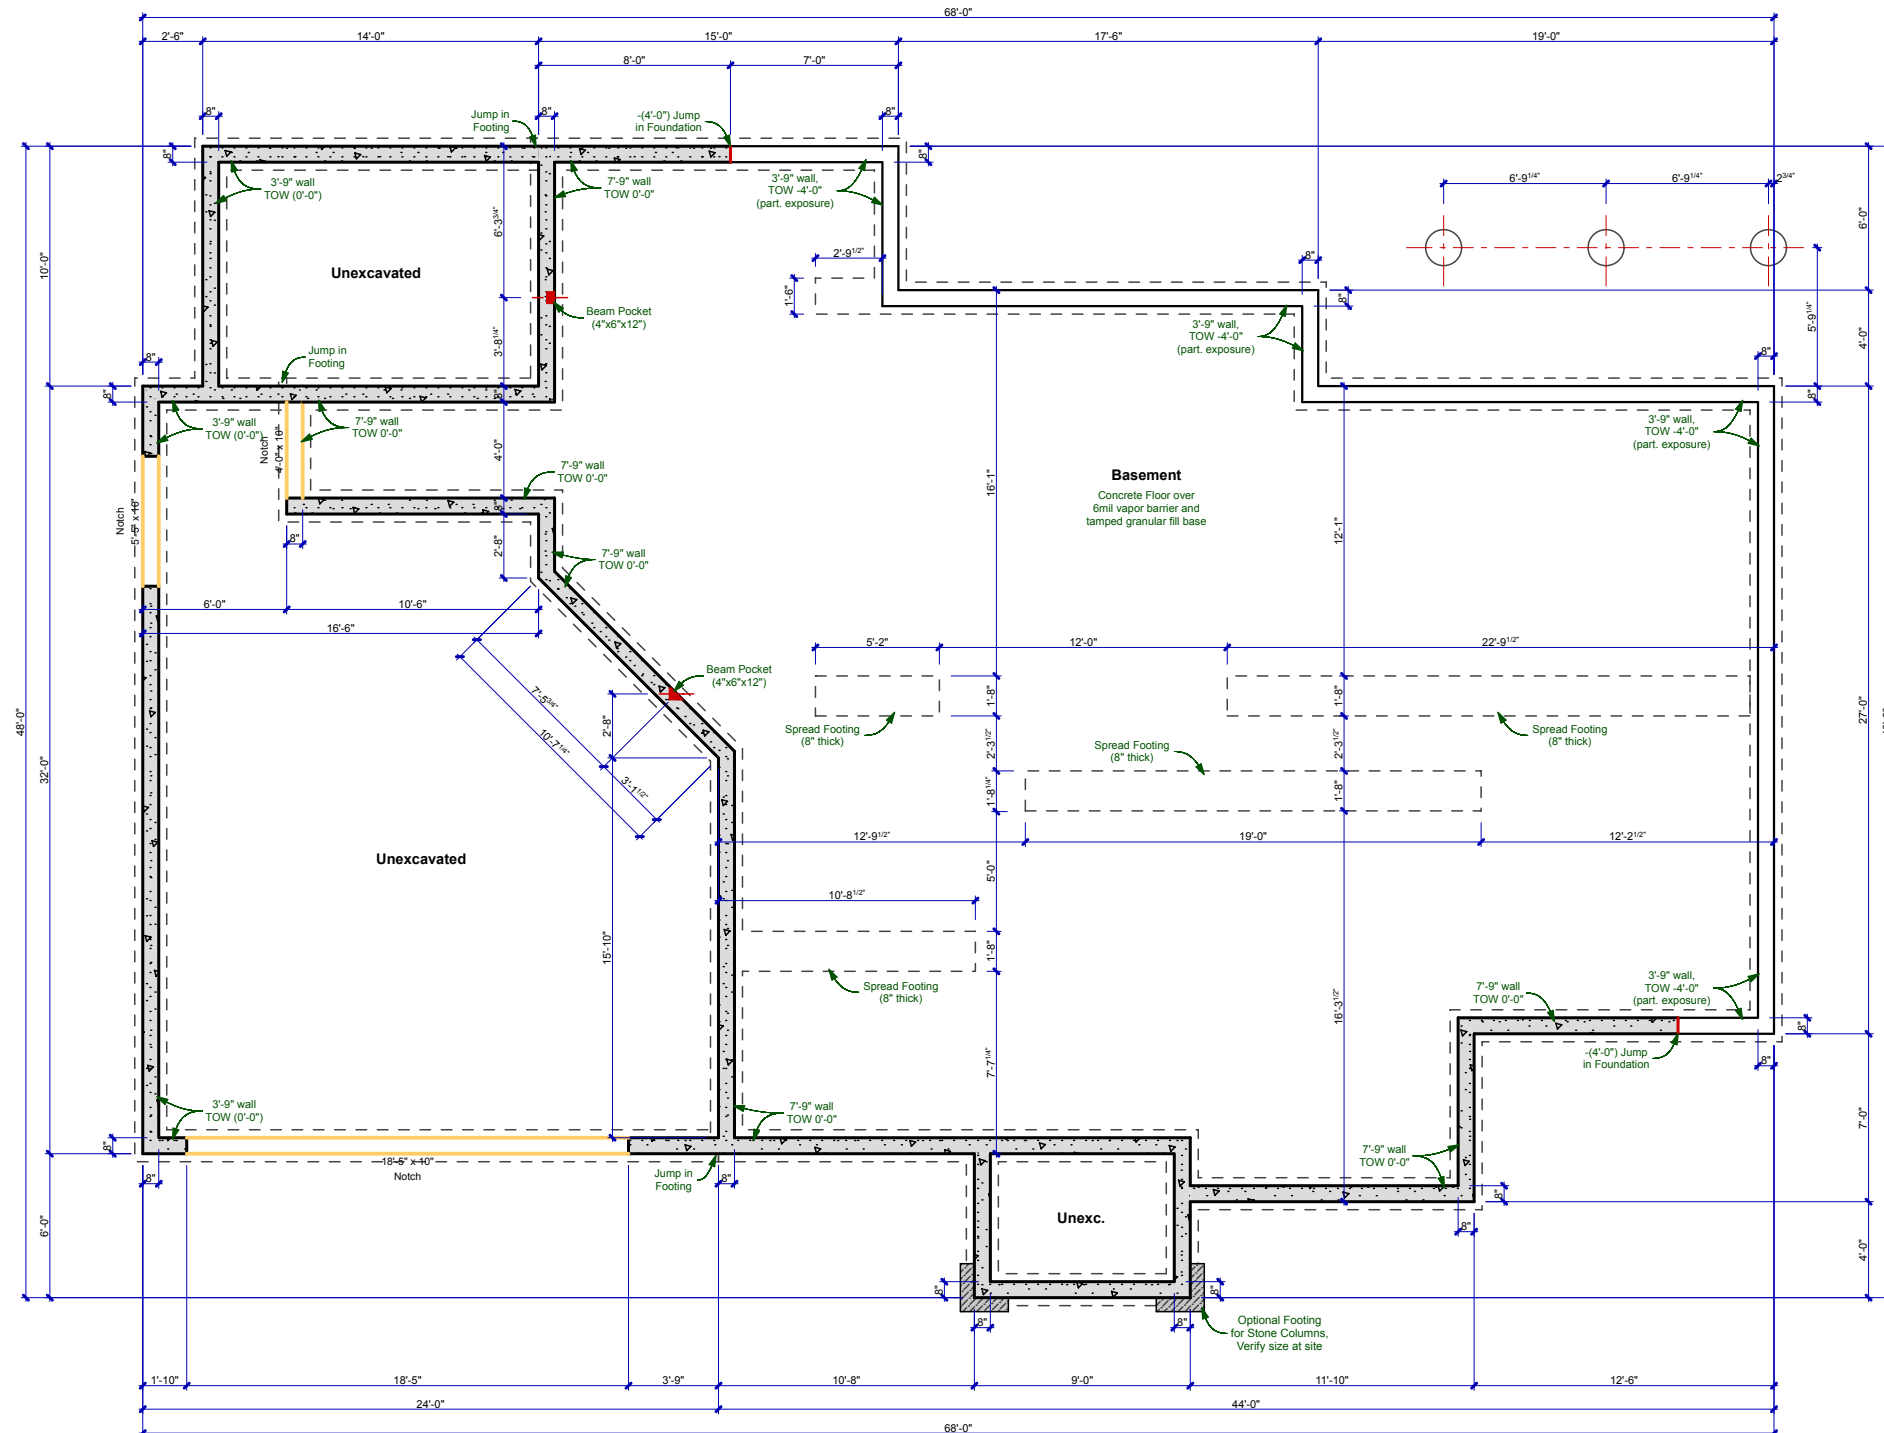

# Percy Residence

Craftsman Builders, LLC  
P.O. Box 5, Lake Mills, WI 53551

Previous Revisions

Current Plan Date  
4/22/19

Sheet Number

# A3


Foundation Plan

PRELIMINARY PLANS  
NOT FOR CONSTRUCTION

## Foundation Plan

SCALE: 1/8" = 1'-0"

**PRELIMINARY PLANS**  
NOT FOR CONSTRUCTION

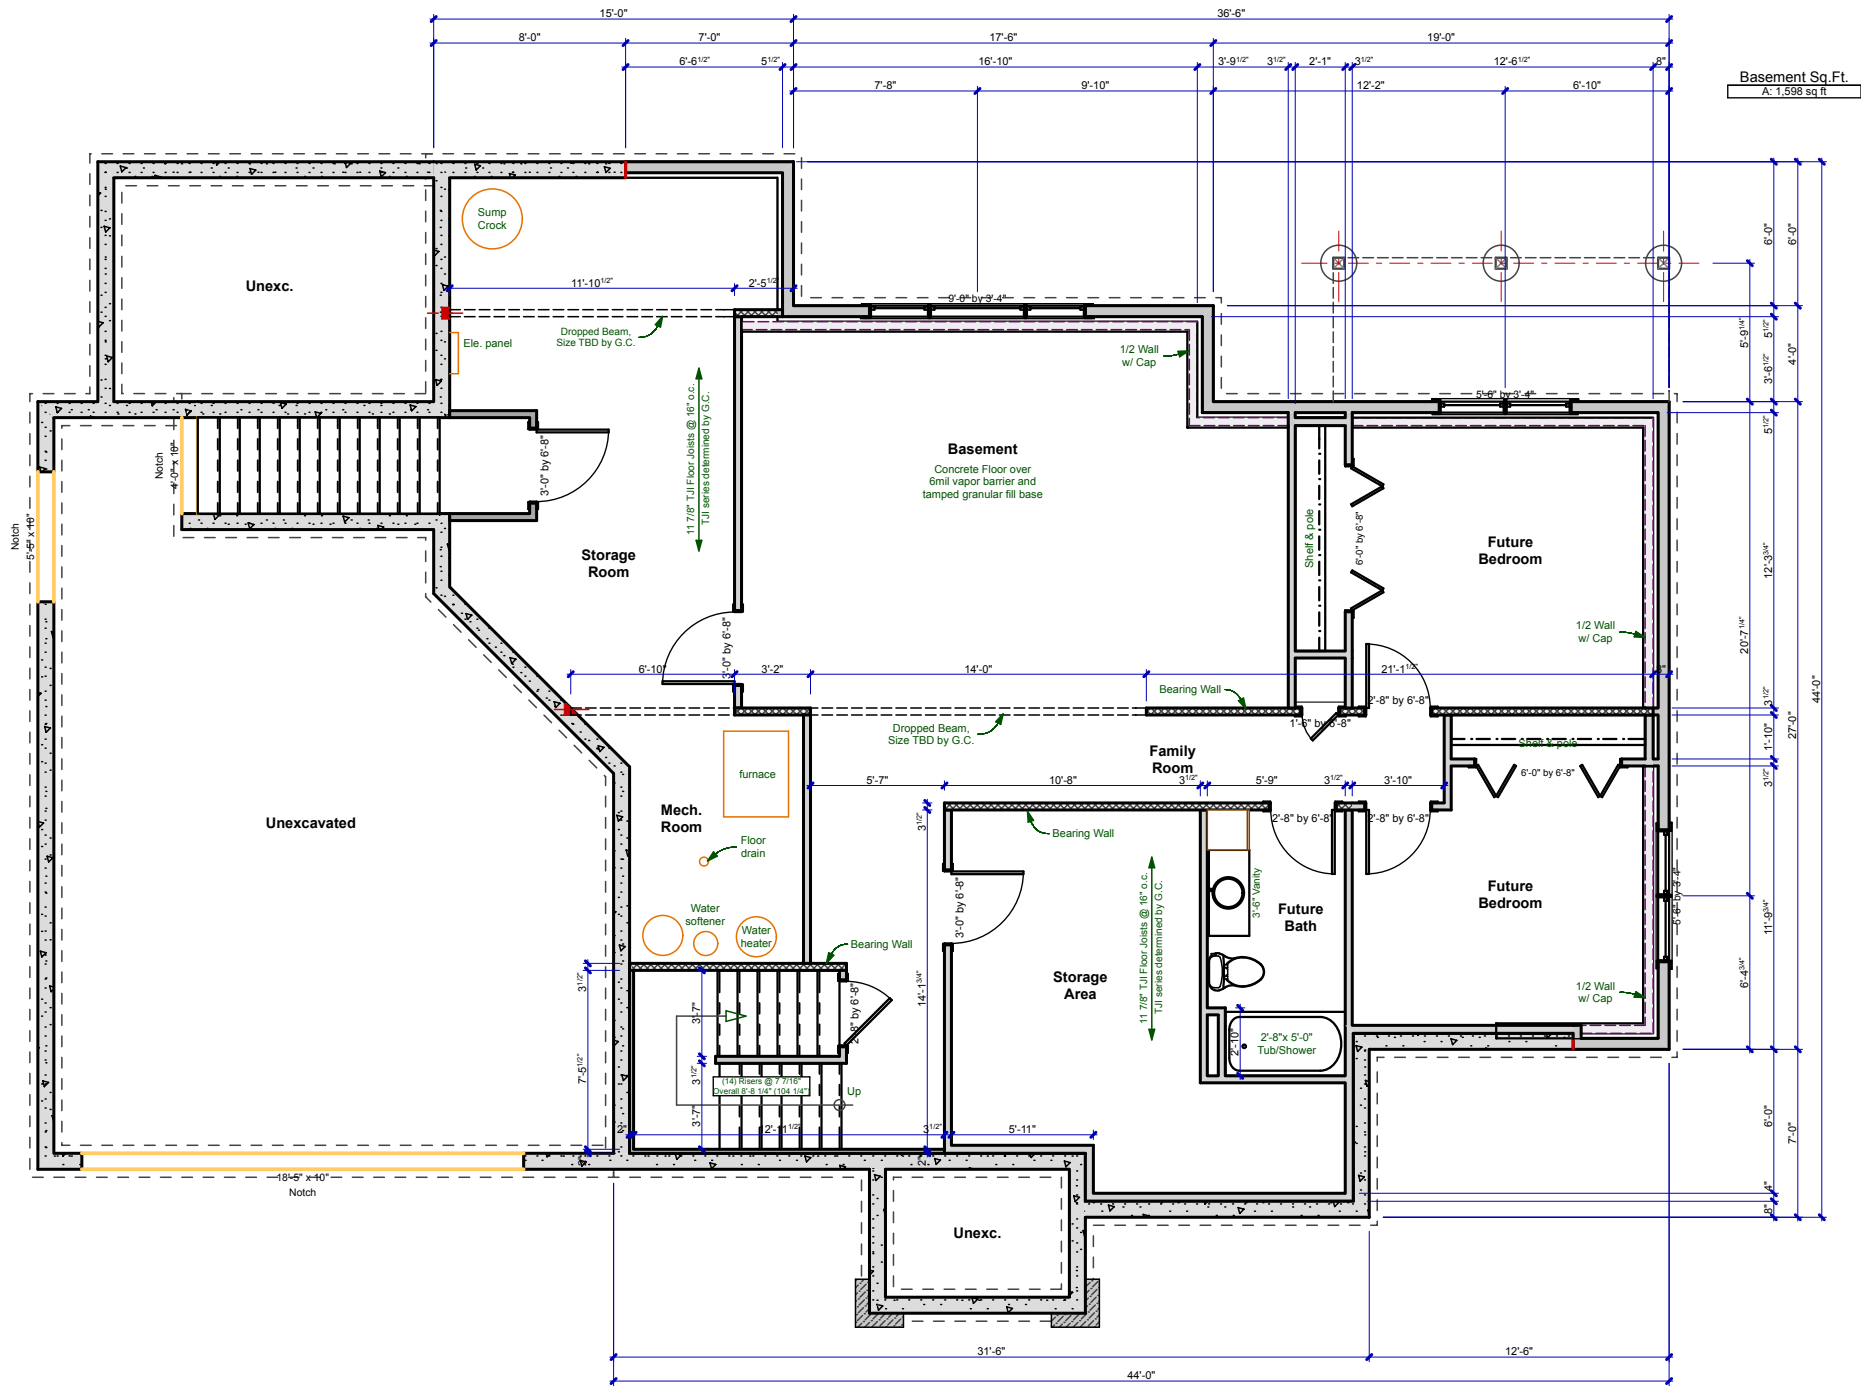

**Basement Plan**  
SCALE: 1/8" = 1'-0"

- 1) These drawings represent the general design intent of the owner. These drawings do not include engineering, nor do they instruct the contractor regarding the methods or materials required for construction.
- 2) Contractors and suppliers shall provide specifications, appropriate engineering and shop drawings for their respective scope of work.
- 3) Dimensions indicate face of framing and/or foundation not including interior or exterior finishes.
- 4) Window & Door sizes are nominal and dimensioned to center of openings. Rough opening and frame sizes provided by supplier.
- 5) Kitchen and bath layout is shown in concept. Detailed layouts provided by supplier.

Project / Owner


**Percy Residence**  
Craftsman Builders, LLC  
P.O. Box 5, Lake Mills, WI 53551

Previous Revisions

Current Plan Date  
4/22/19  
Sheet Number

**A4**  
Basement Plan

PRELIMINARY PLANS  
NOT FOR CONSTRUCTION

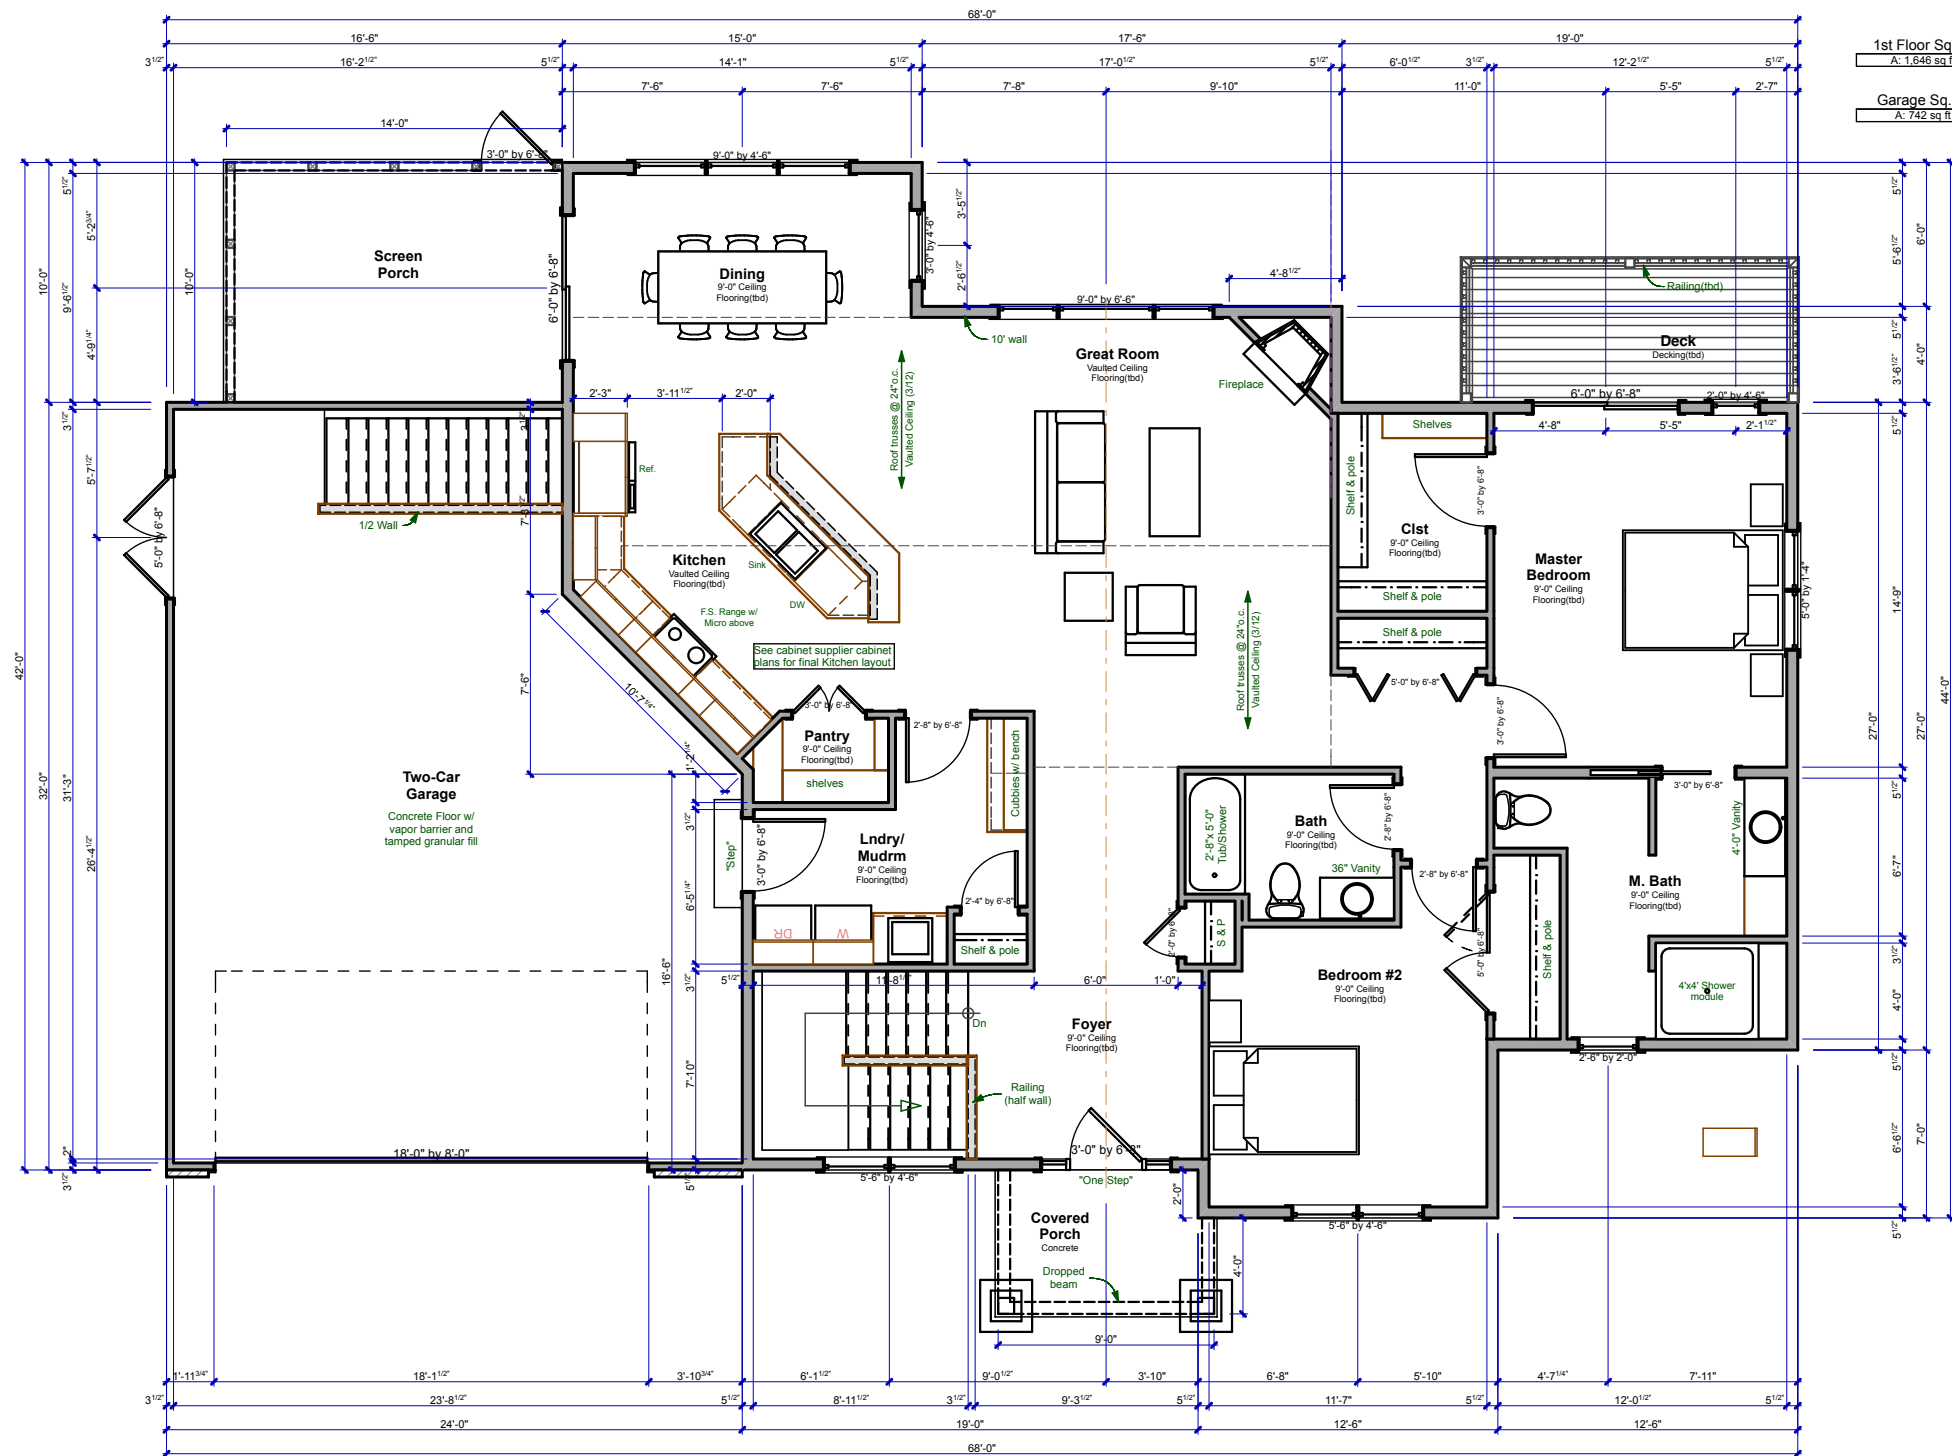

1st Floor Plan  
SCALE: 1/8" = 1'-0"

1) These drawings represent the general design intent of the owner. These drawings do not include engineering, nor do they instruct the contractor regarding the methods or materials required for construction.

2) Contractors and suppliers shall provide specifications, appropriate engineering and shop drawings for their respective scope of work.

3) Dimensions indicate face of framing and/or foundation not including interior or exterior finishes.

4) Window & Door sizes are nominal and dimensioned to center of openings. Rough opening and frame sizes provided by supplier.

5) Kitchen and bath layout is shown in concept. Detailed layouts provided by supplier.

Project / Owner

# Percy Residence

Craftsman Builders, LLC  
P.O. Box 5, Lake Mills, WI 53551


Previous Revisions

Current Plan Date  
4/22/19


Sheet Number

# A5

1st Floor Plan

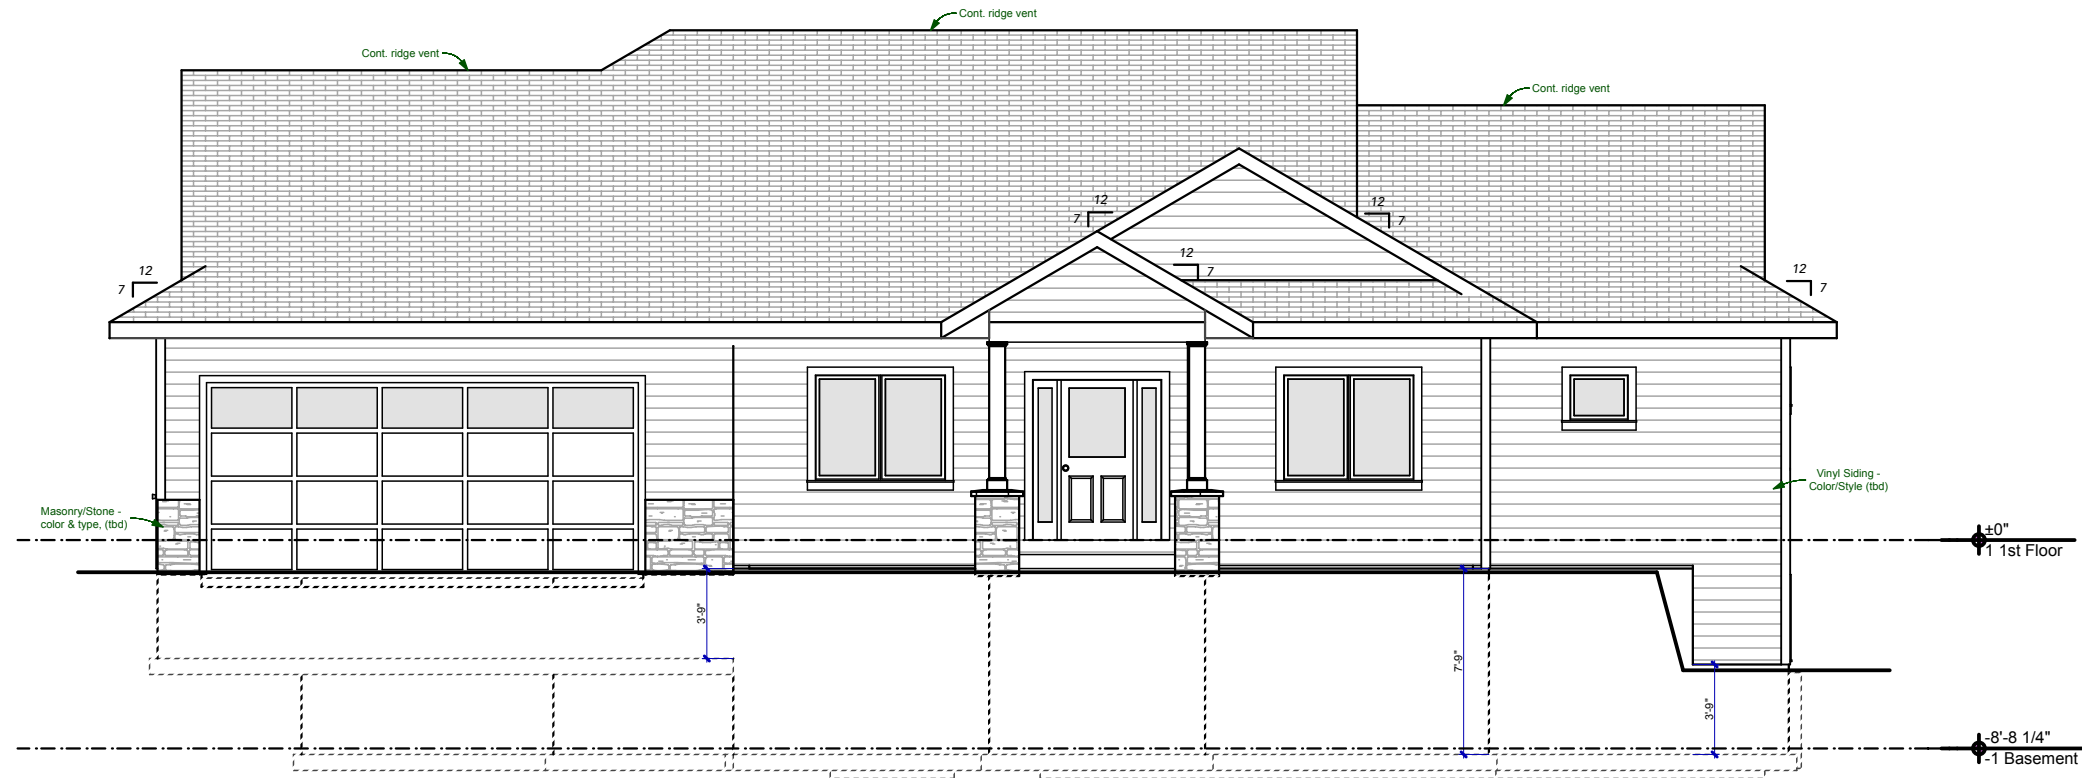

**North Elevation**

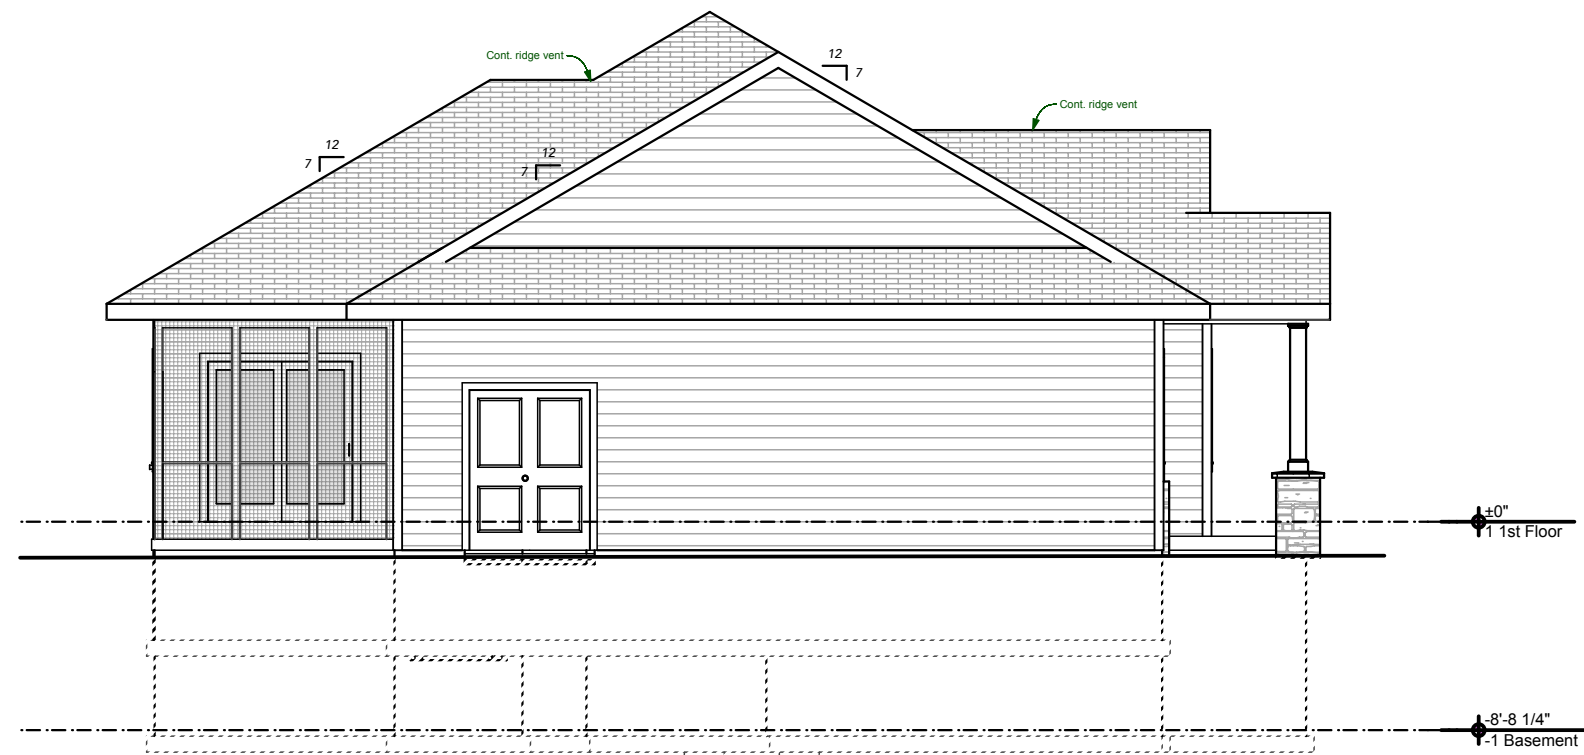

**East Elevation**

1) These drawings represent the general design intent of the owner. These drawings do not include engineering, nor do they instruct the contractor regarding the methods or materials required for construction.

2) Contractors and suppliers shall provide specifications, appropriate engineering and shop drawings for their respective scope of work.

3) Dimensions indicate face of framing and/or foundation not including interior or exterior finishes.

4) Window & Door sizes are nominal and dimensioned to center of openings. Rough opening and frame sizes provided by supplier.

5) Kitchen and bath layout is shown in concept. Detailed layouts provided by supplier.

Project / Owner

**Percy Residence**

Craftsman Builders, LLC  
P.O. Box 5, Lake Mills, WI 53551

Previous Revisions


Current Plan Date  
4/22/19

Sheet Number


**A6**

Elevations

PRELIMINARY PLANS  
NOT FOR CONSTRUCTION

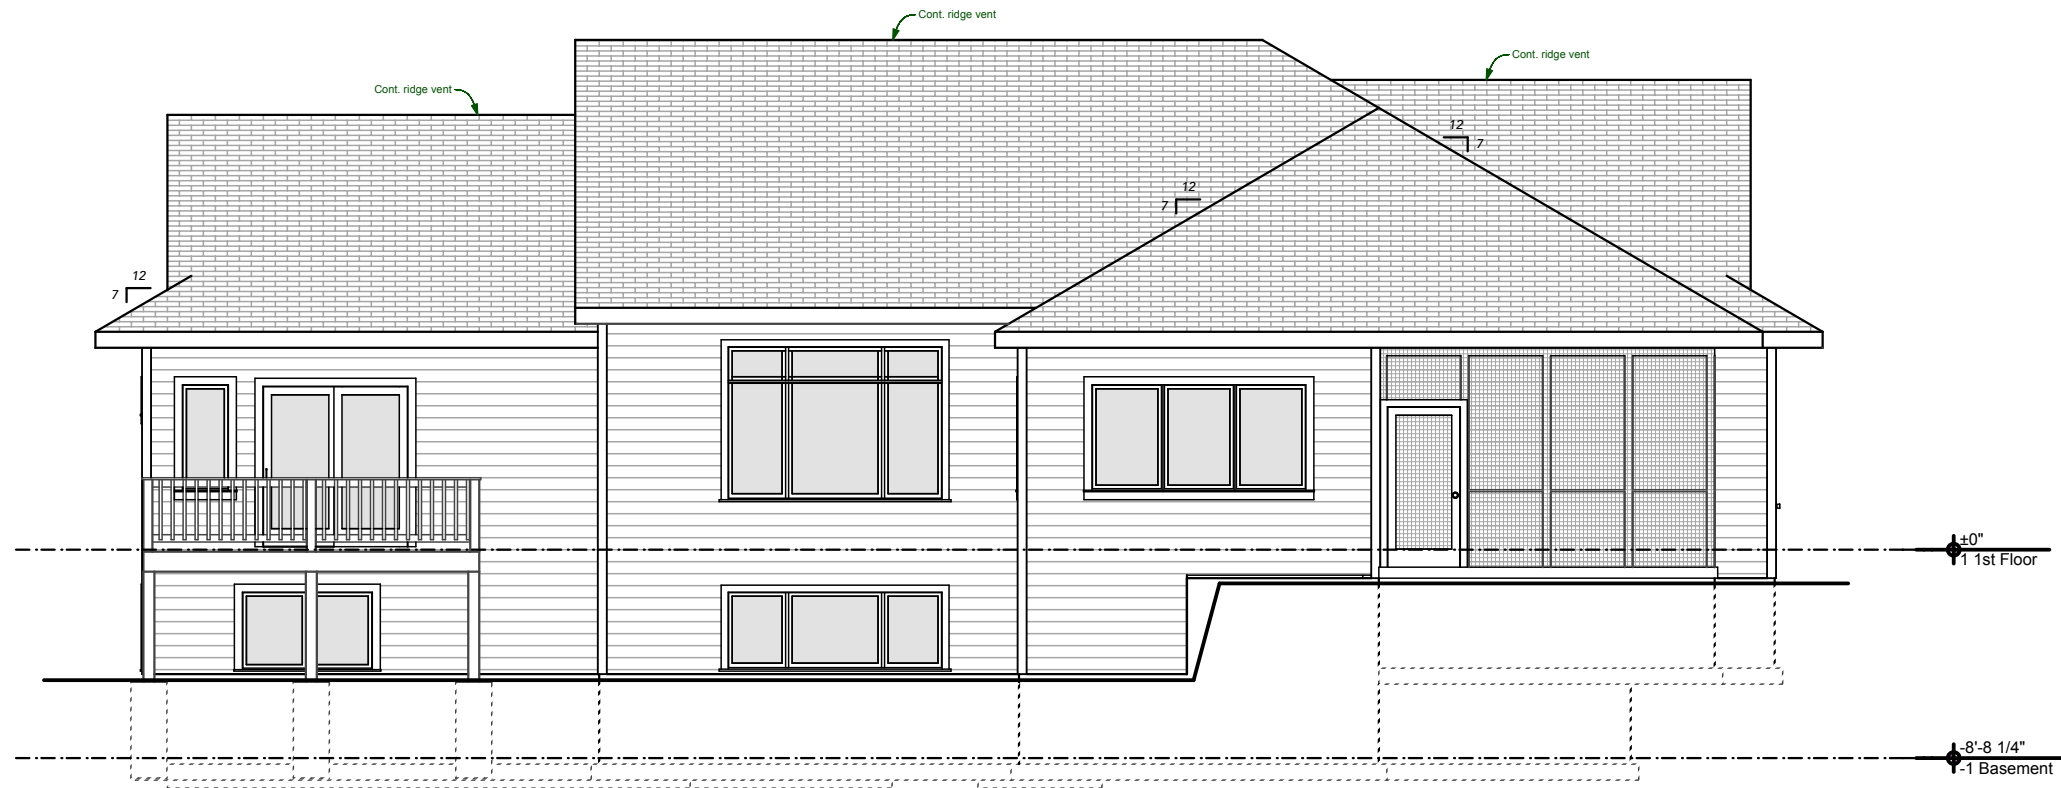

**S** South Elevation  
SCALE: 1/8" = 1'-0"

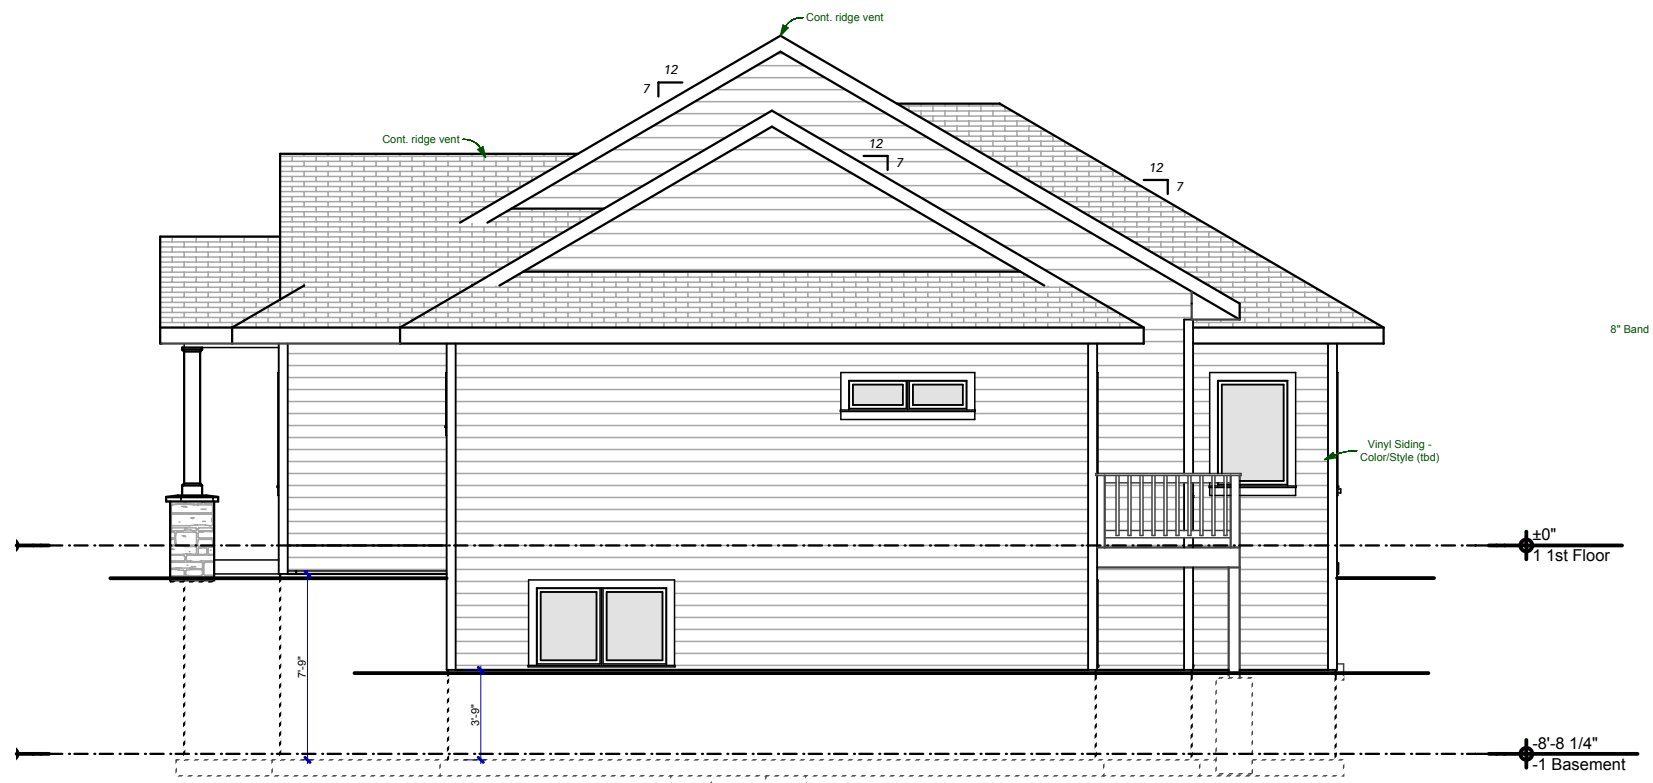

**W** West Elevation  
SCALE: 1/8" = 1'-0"

1) These drawings represent the general design intent of the owner. These drawings do not include engineering, nor do they instruct the contractor regarding the methods or materials required for construction.

2) Contractors and suppliers shall provide specifications, appropriate engineering and shop drawings for their respective scope of work.

3) Dimensions indicate face of framing and/or foundation not including interior or exterior finishes.

4) Window & Door sizes are nominal and dimensioned to center of openings. Rough opening and frame sizes provided by supplier.

5) Kitchen and bath layout is shown in concept. Detailed layouts provided by supplier.

Project / Owner

**Percy Residence**

Craftsman Builders, LLC  
P.O. Box 5, Lake Mills, WI 53551

Previous Revisions

Current Plan Date  
4/22/19

Sheet Number

**A7**

Elevations

PRELIMINARY PLANS  
NOT FOR CONSTRUCTION