

Locator Map
Spirit St & Paragon St
Madison, WI



ISSUED
Issued for Pre App Mtg - August 12, 2021
Issued for UDC Info - Mar. 14, 2022

PROJECT TITLE
**Paragon Place at
Bear Claw Way
Ziegler Site - Lots
5 and 6**

Paragon Street
Madison, Wisconsin
SHEET TITLE
Site Plan

SHEET NUMBER

C-0.1


PROJECT NO. **2121**
© Knothe & Bruce Architects, LLC





knothe • bruce
ARCHITECTS

Phone: 7601 University Ave., Ste 201
608.836.3690 Middleton, WI 53562

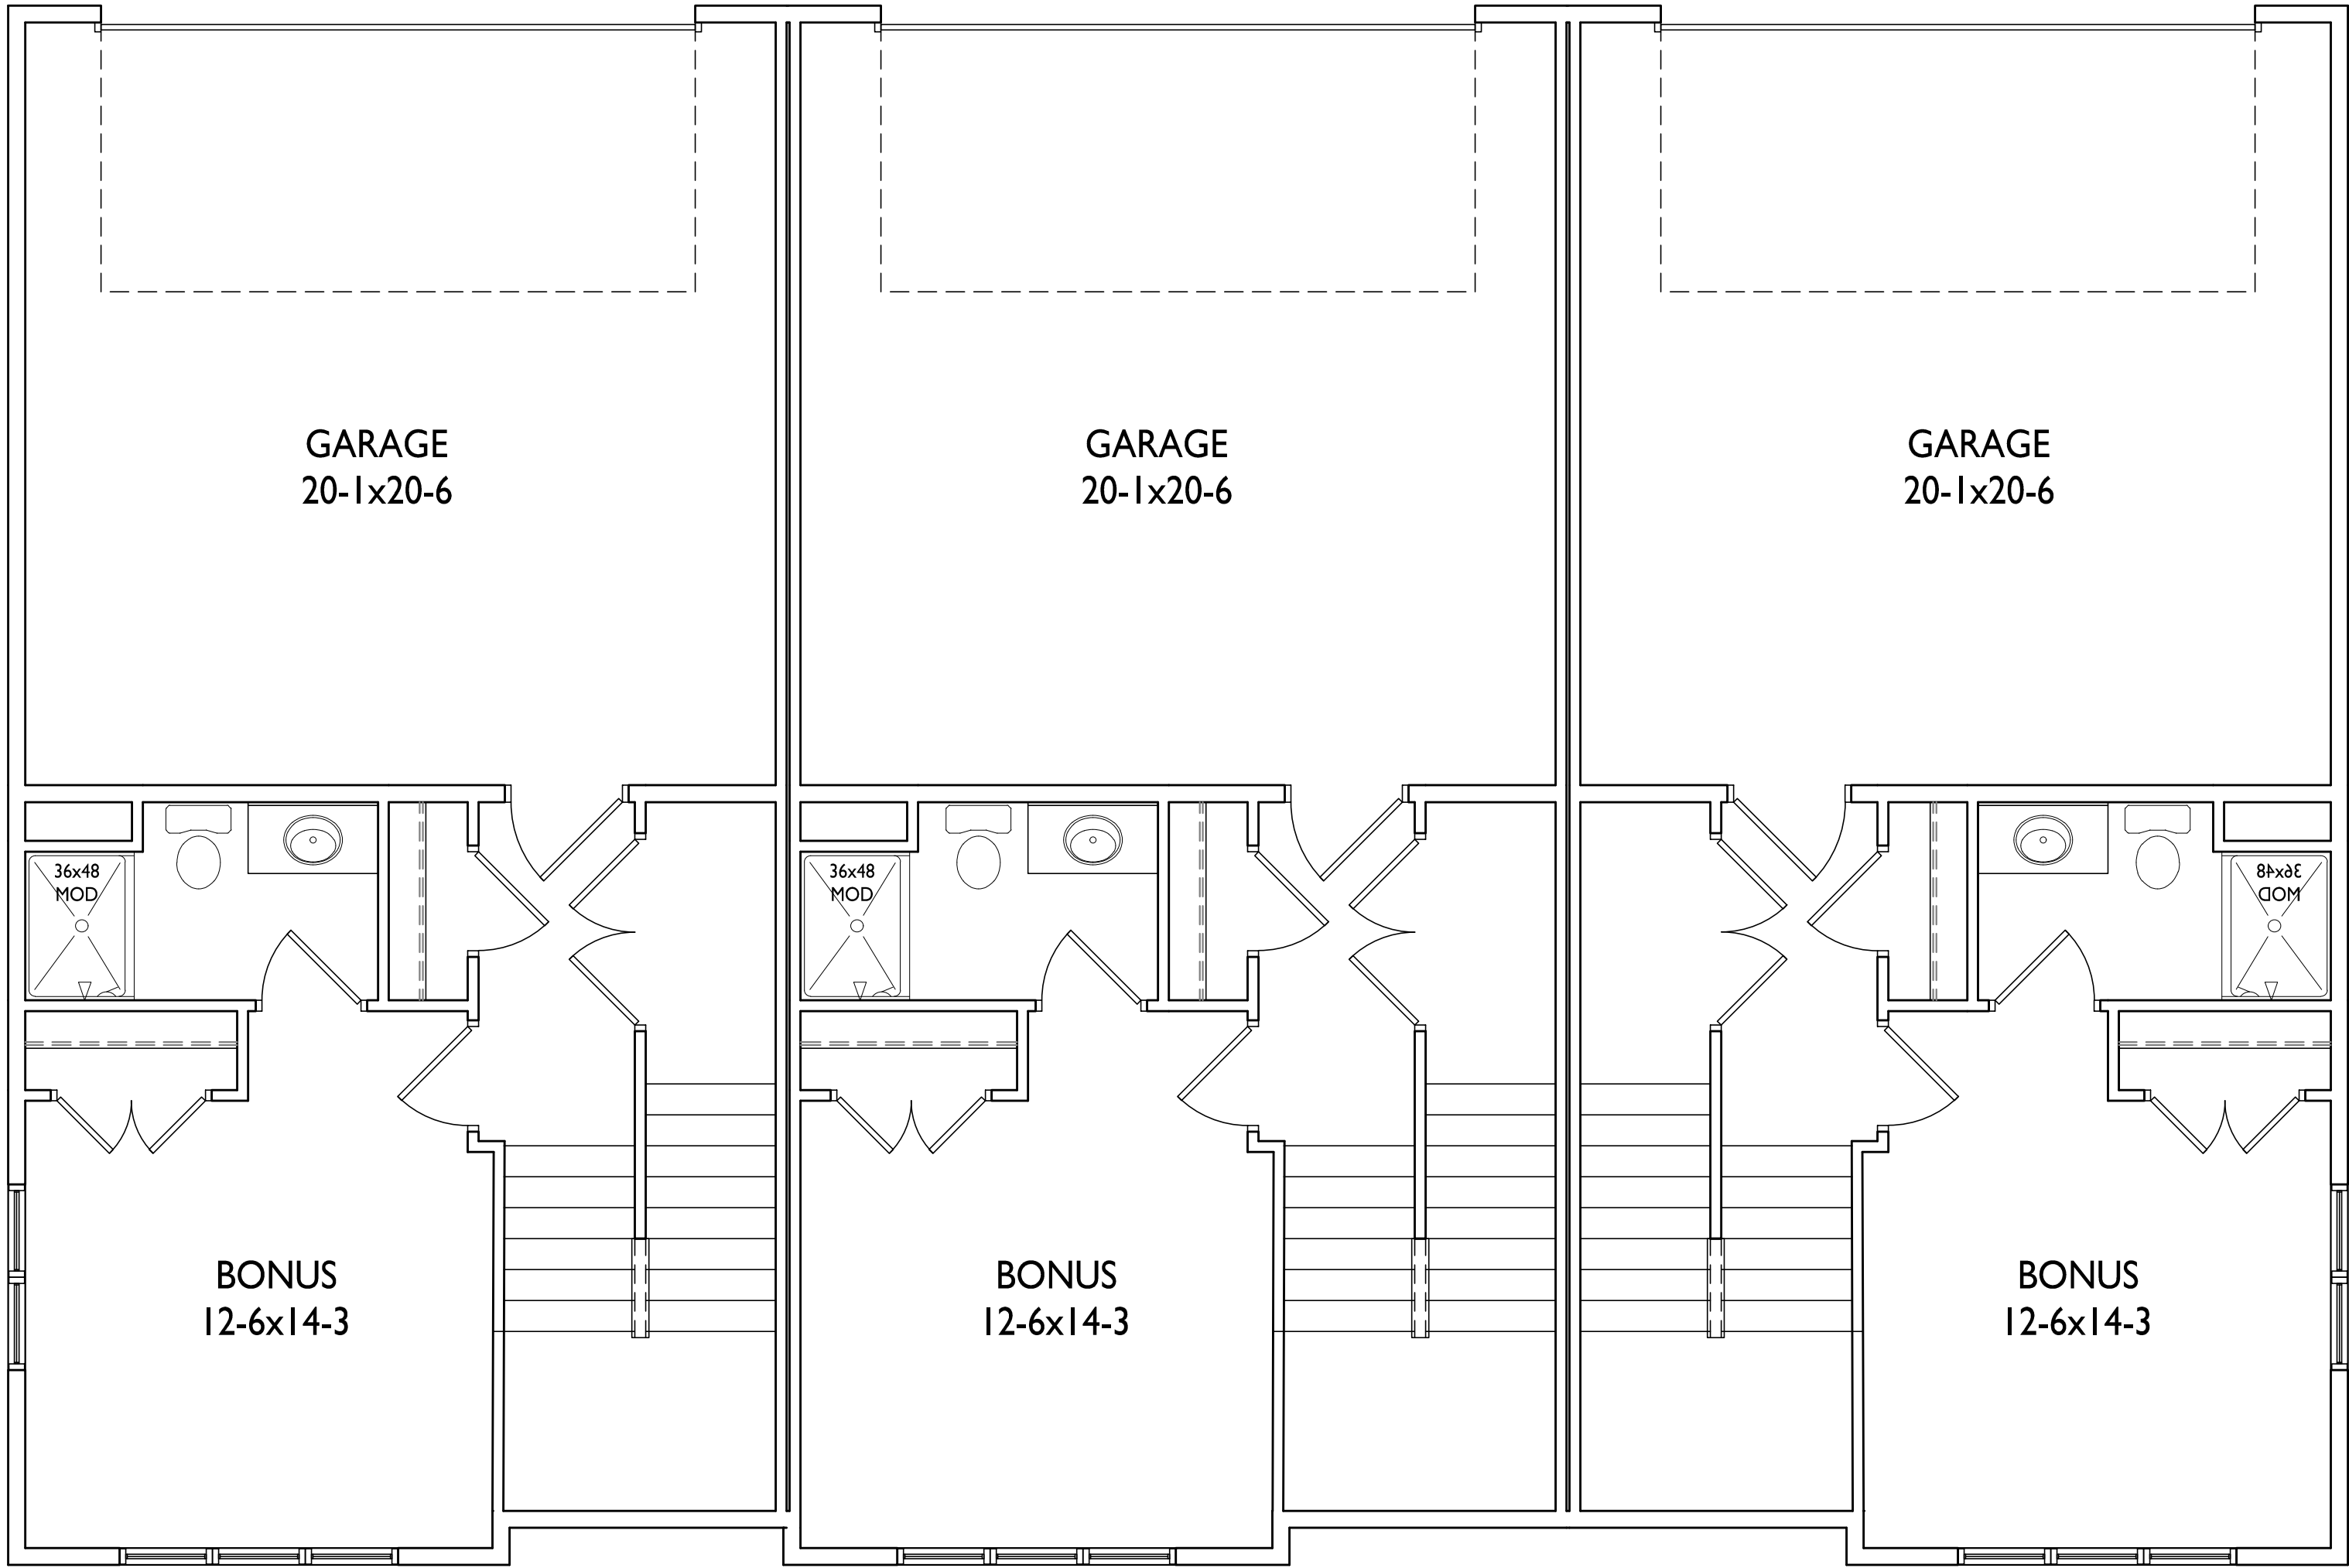


ISSUED
Issued for Review - March 9, 2022
Issued for UDC Info. - Mar. 14, 2022

PROJECT TITLE
Paragon Place at
Bear Claw Way
Ziegler Site - Lots
5 and 6


Paragon Street
Madison, Wisconsin
SHEET TITLE
3-Unit
Townhouse
Basement/Garage

SHEET NUMBER

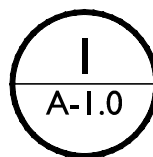

BASEMENT/GARAGE

1/4" = 1'-0"

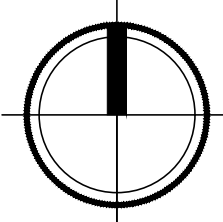

A-1.0

PROJECT NO. #2121 2121

© Knothe & Bruce Architects, LLC



knothe • bruce
ARCHITECTS

Phone: 7601 University Ave., Ste 201
608.836.3690 Middleton, WI 53562

ISSUED
Issued for Review - March 9, 2022
Issued for UDC Info. - Mar. 14, 2022

PROJECT TITLE



SHEET TITLE
3-Unit
Townhouse First
Floor Plan

SHEET NUMBER

A-1.1


PROJECT NO. #2121

© Knothe & Bruce Architects, LLC

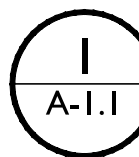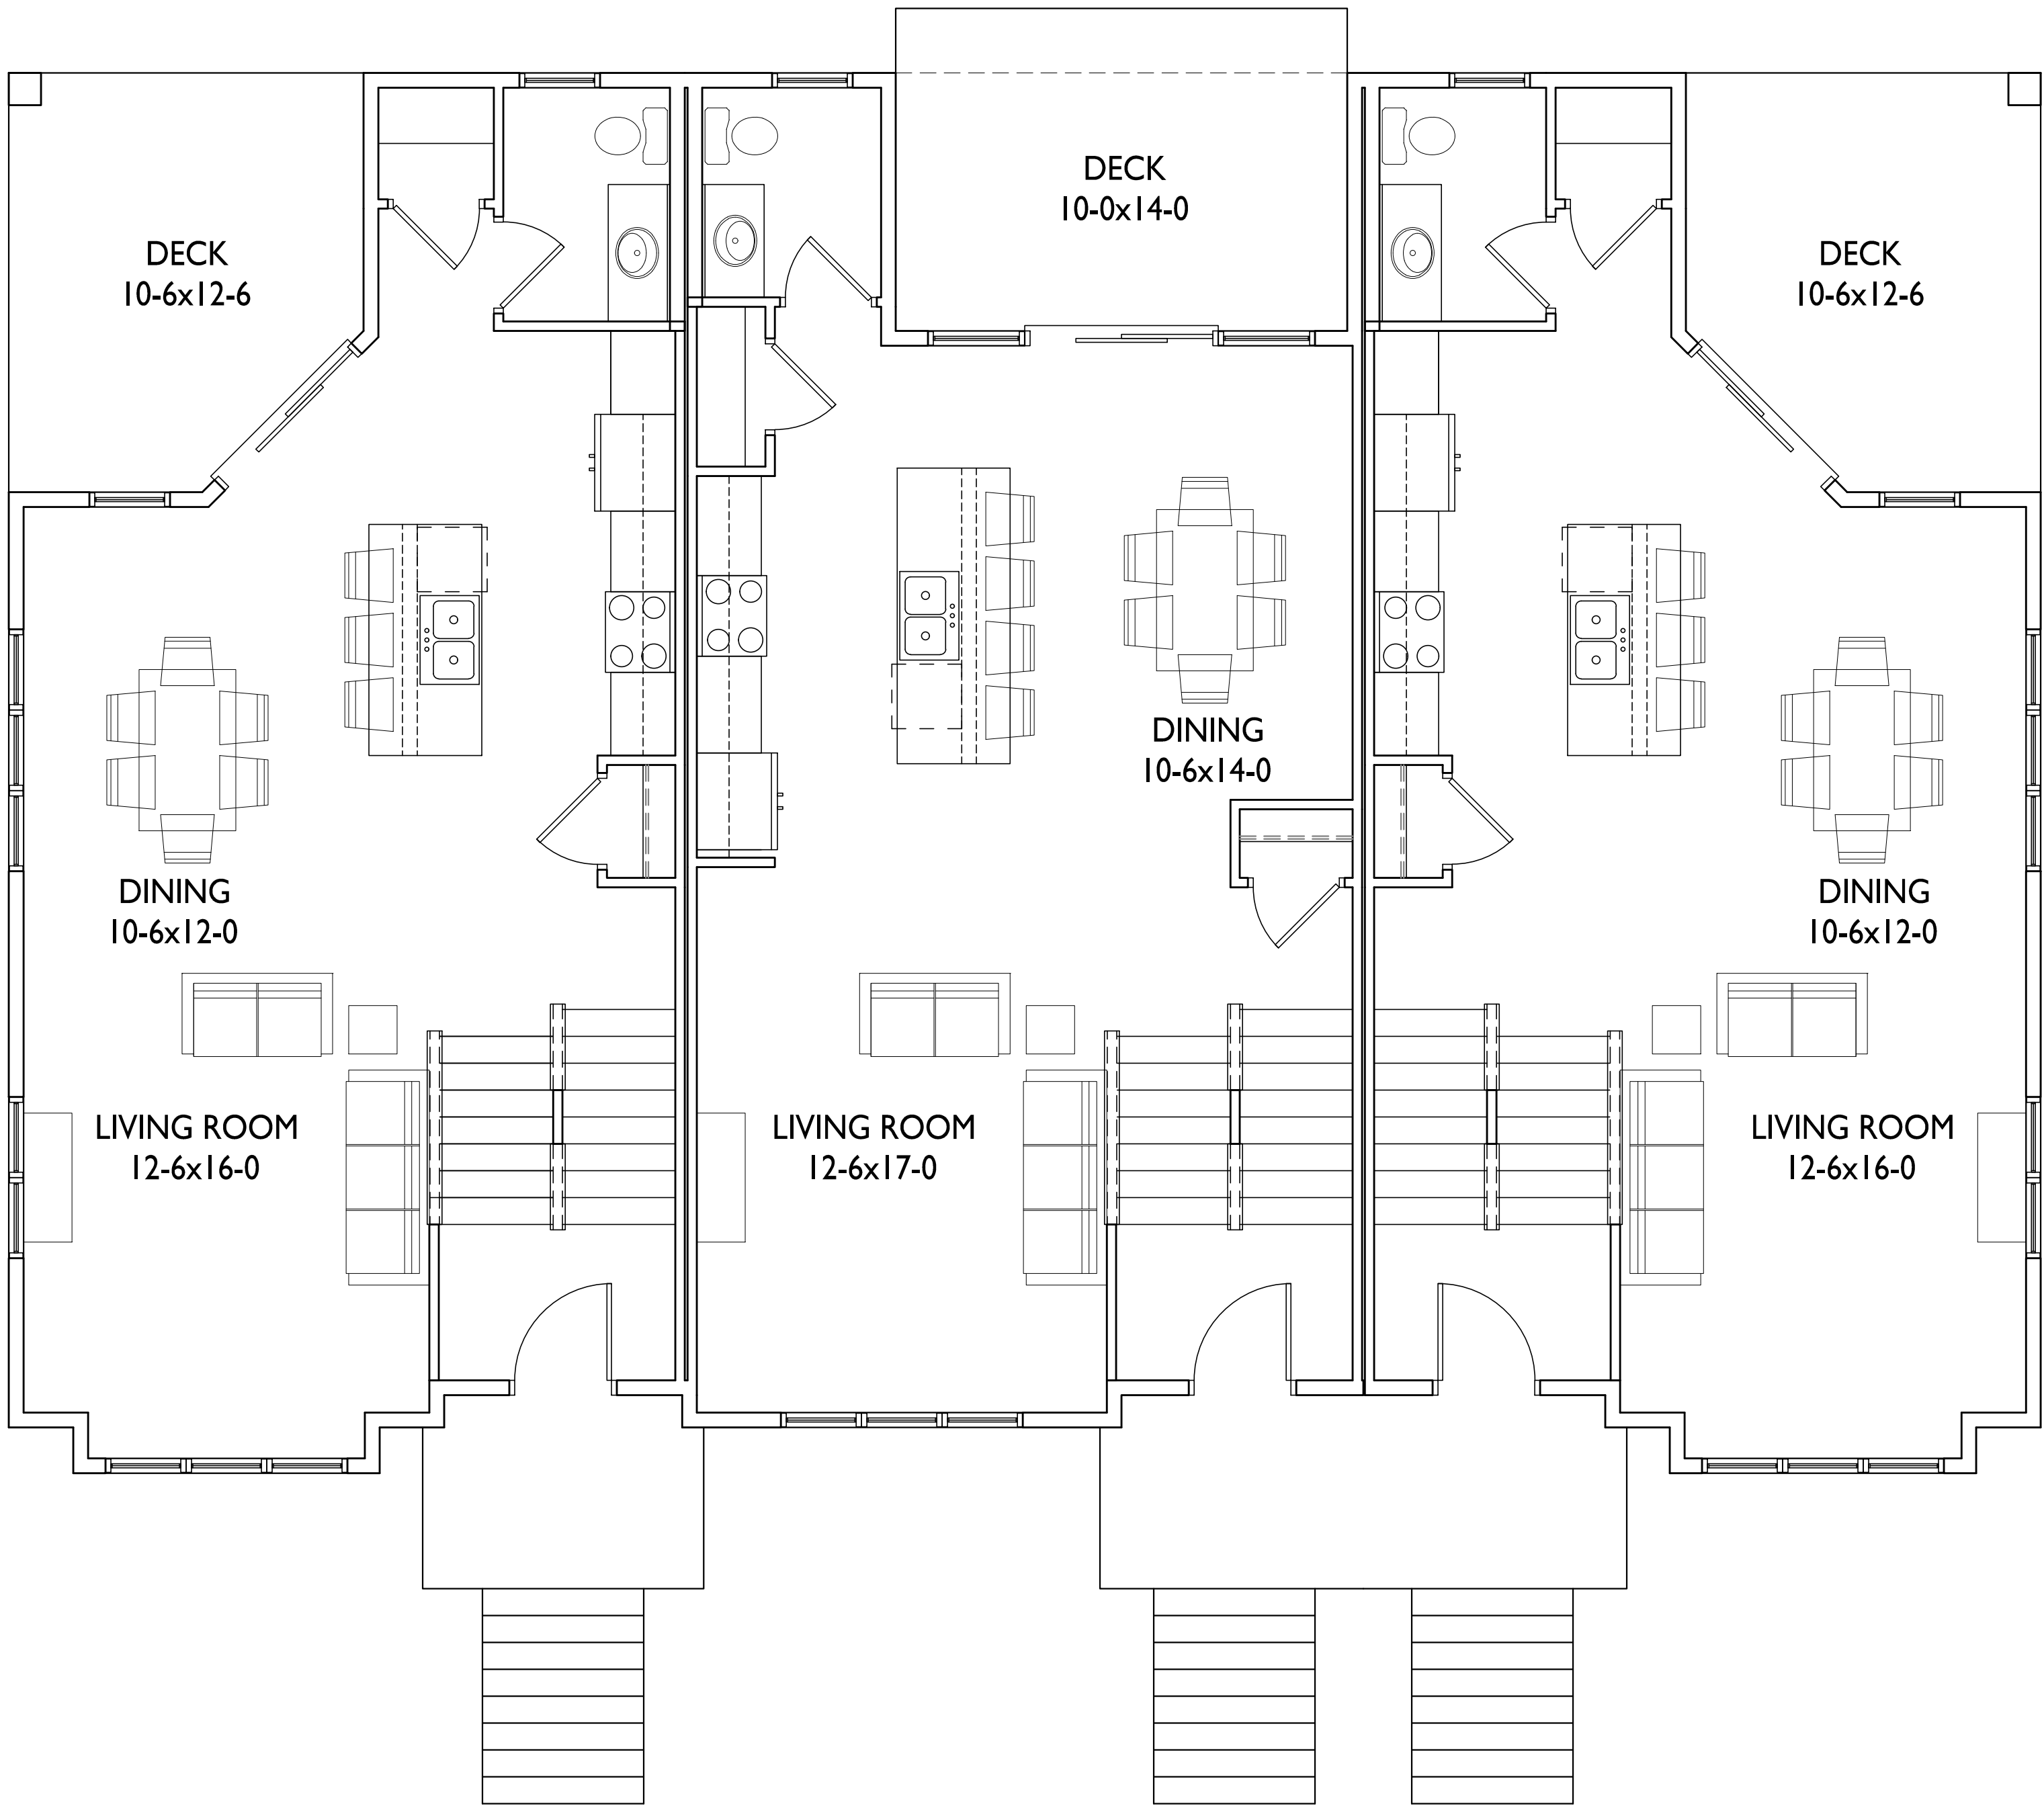

FIRST FLOOR PLAN

1/4" = 1'-0"

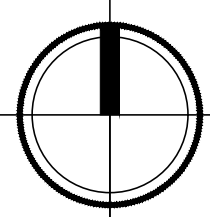



knothe • bruce
ARCHITECTS

Phone: 7601 University Ave., Ste 201
608.836.3690 Middleton, WI 53562

ISSUED
Issued for Review - March 9, 2022
Issued for UDC Info. - Mar. 14, 2022

PROJECT TITLE
Paragon Place at
Bear Claw Way
Ziegler Site - Lots
5 and 6



Paragon Street
Madison, Wisconsin
SHEET TITLE
3-Unit
Townhouse
Second Floor Plan

SHEET NUMBER


A-1.2


PROJECT NO. #2121 2121

© Knothe & Bruce Architects, LLC

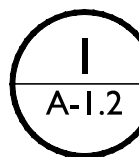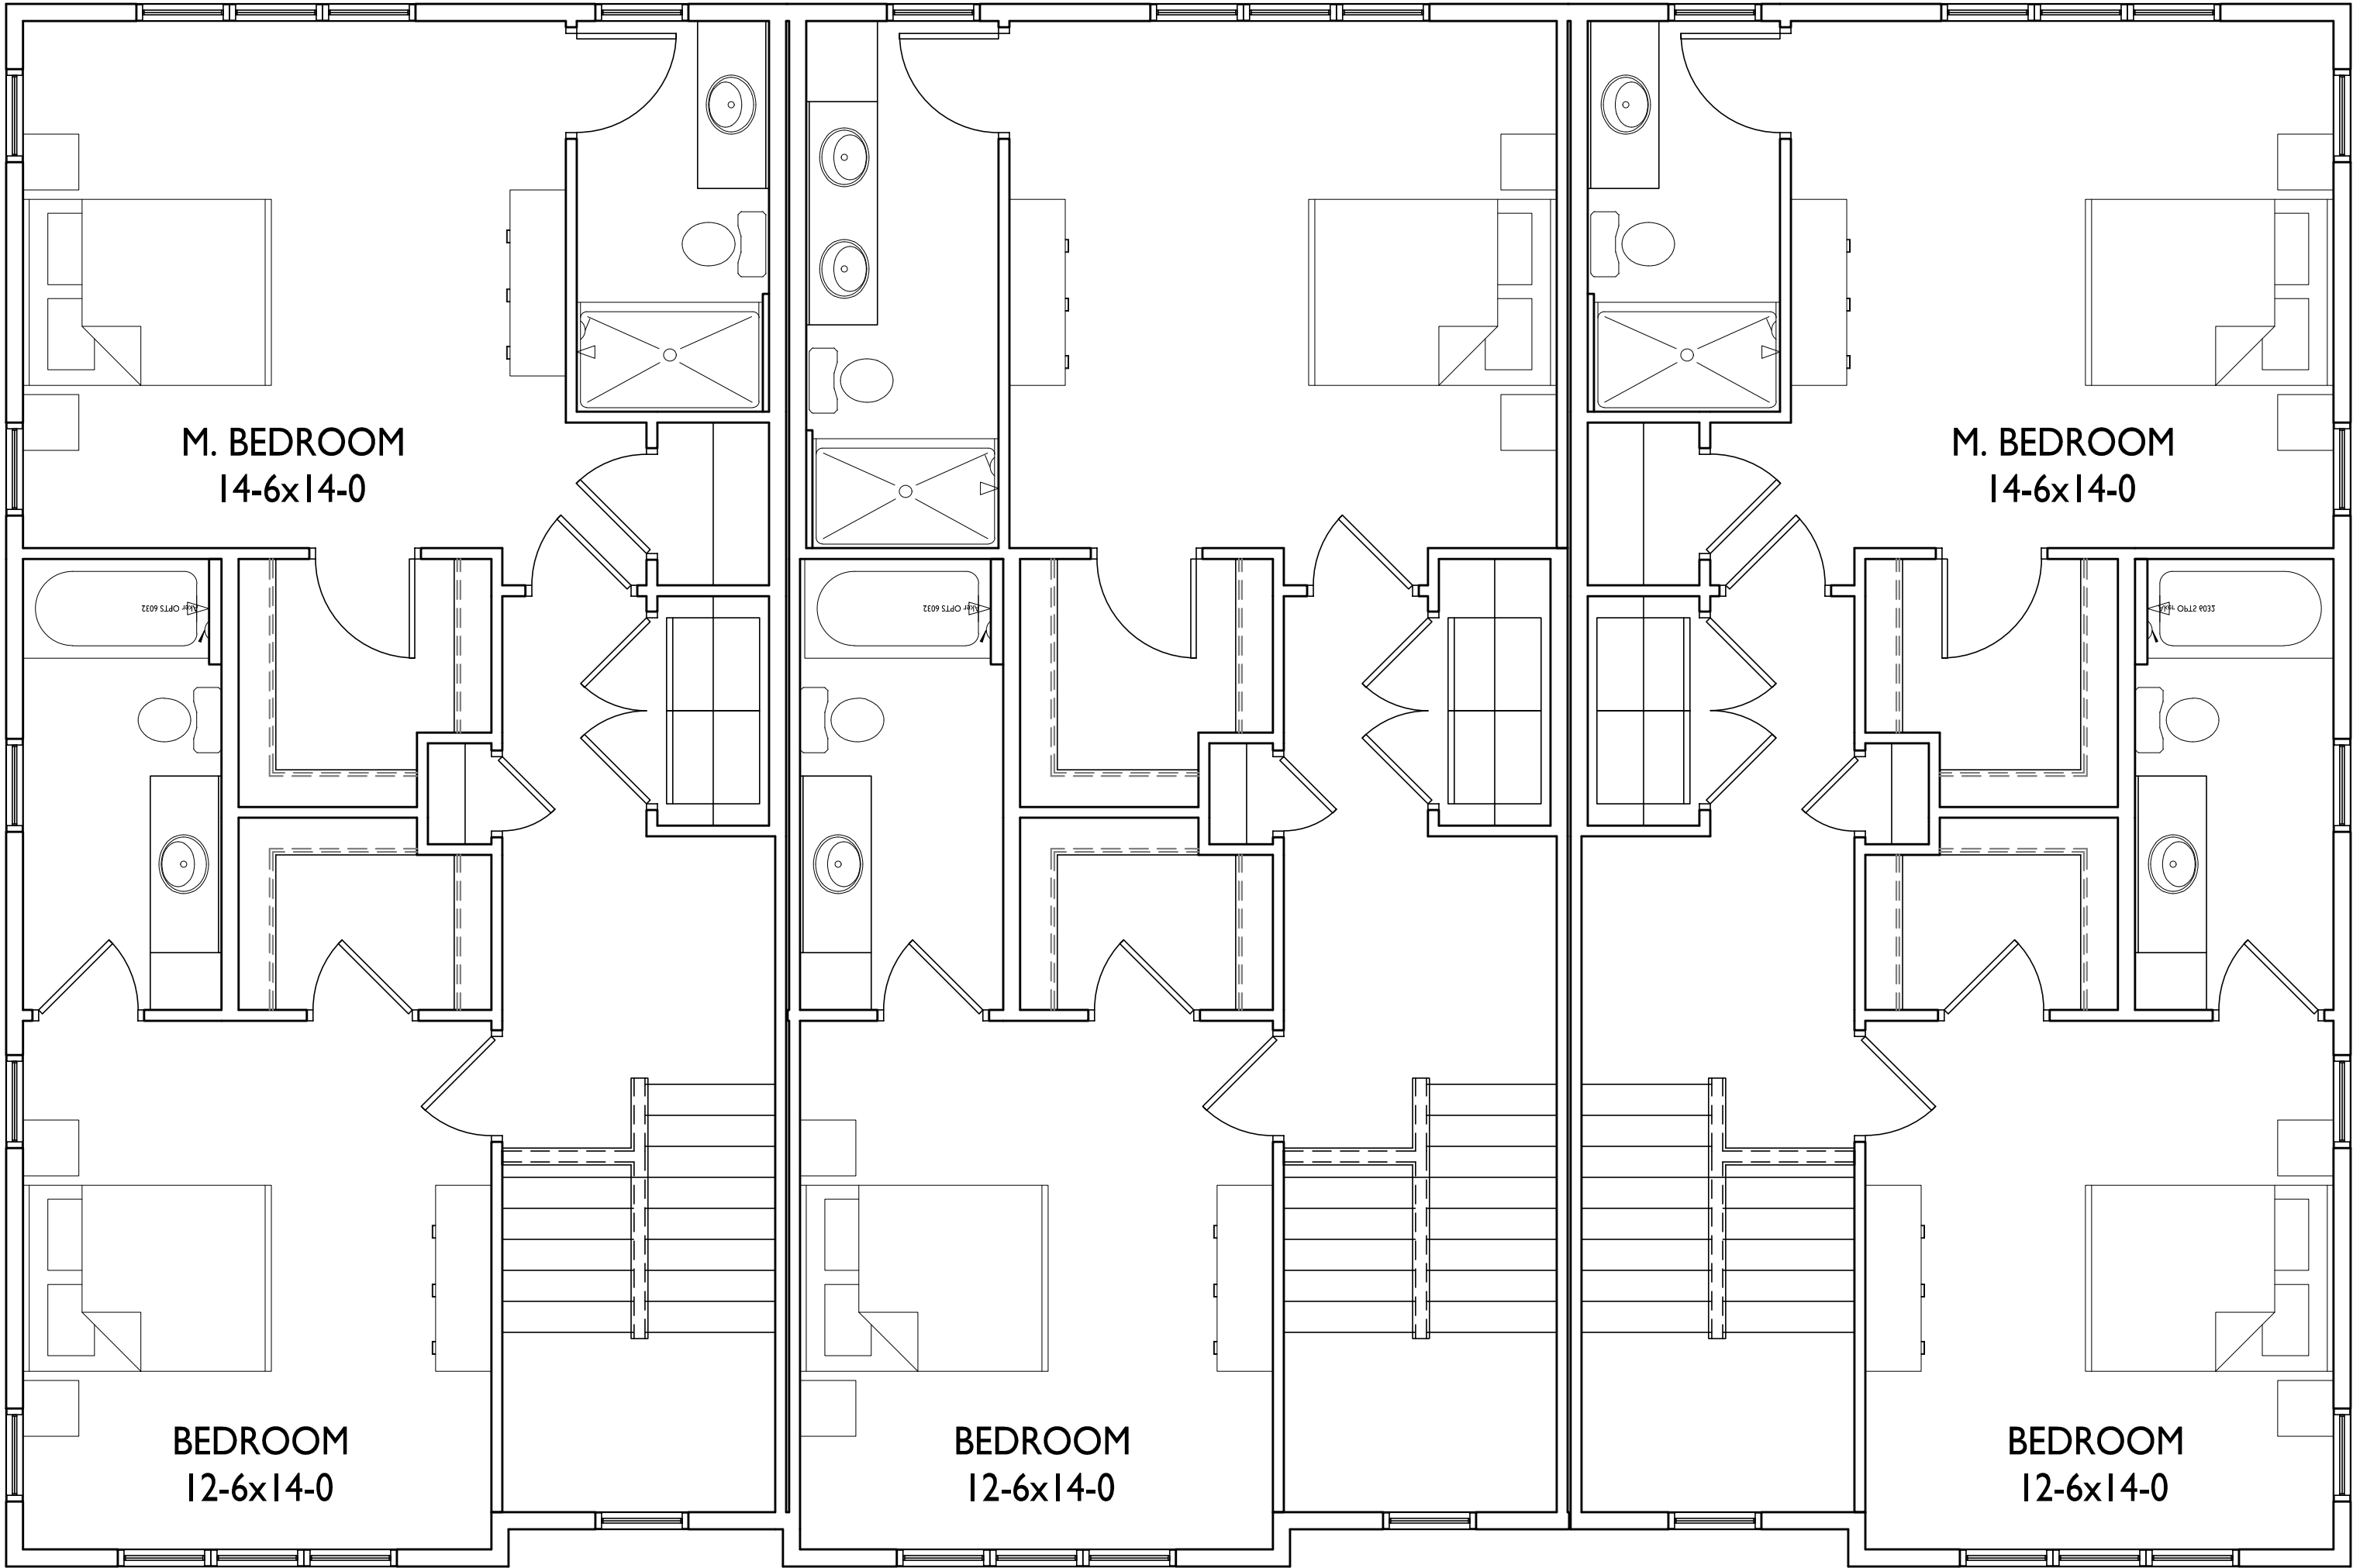

SECOND FLOOR PLAN

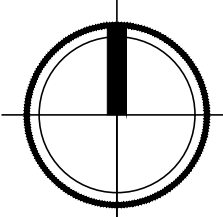

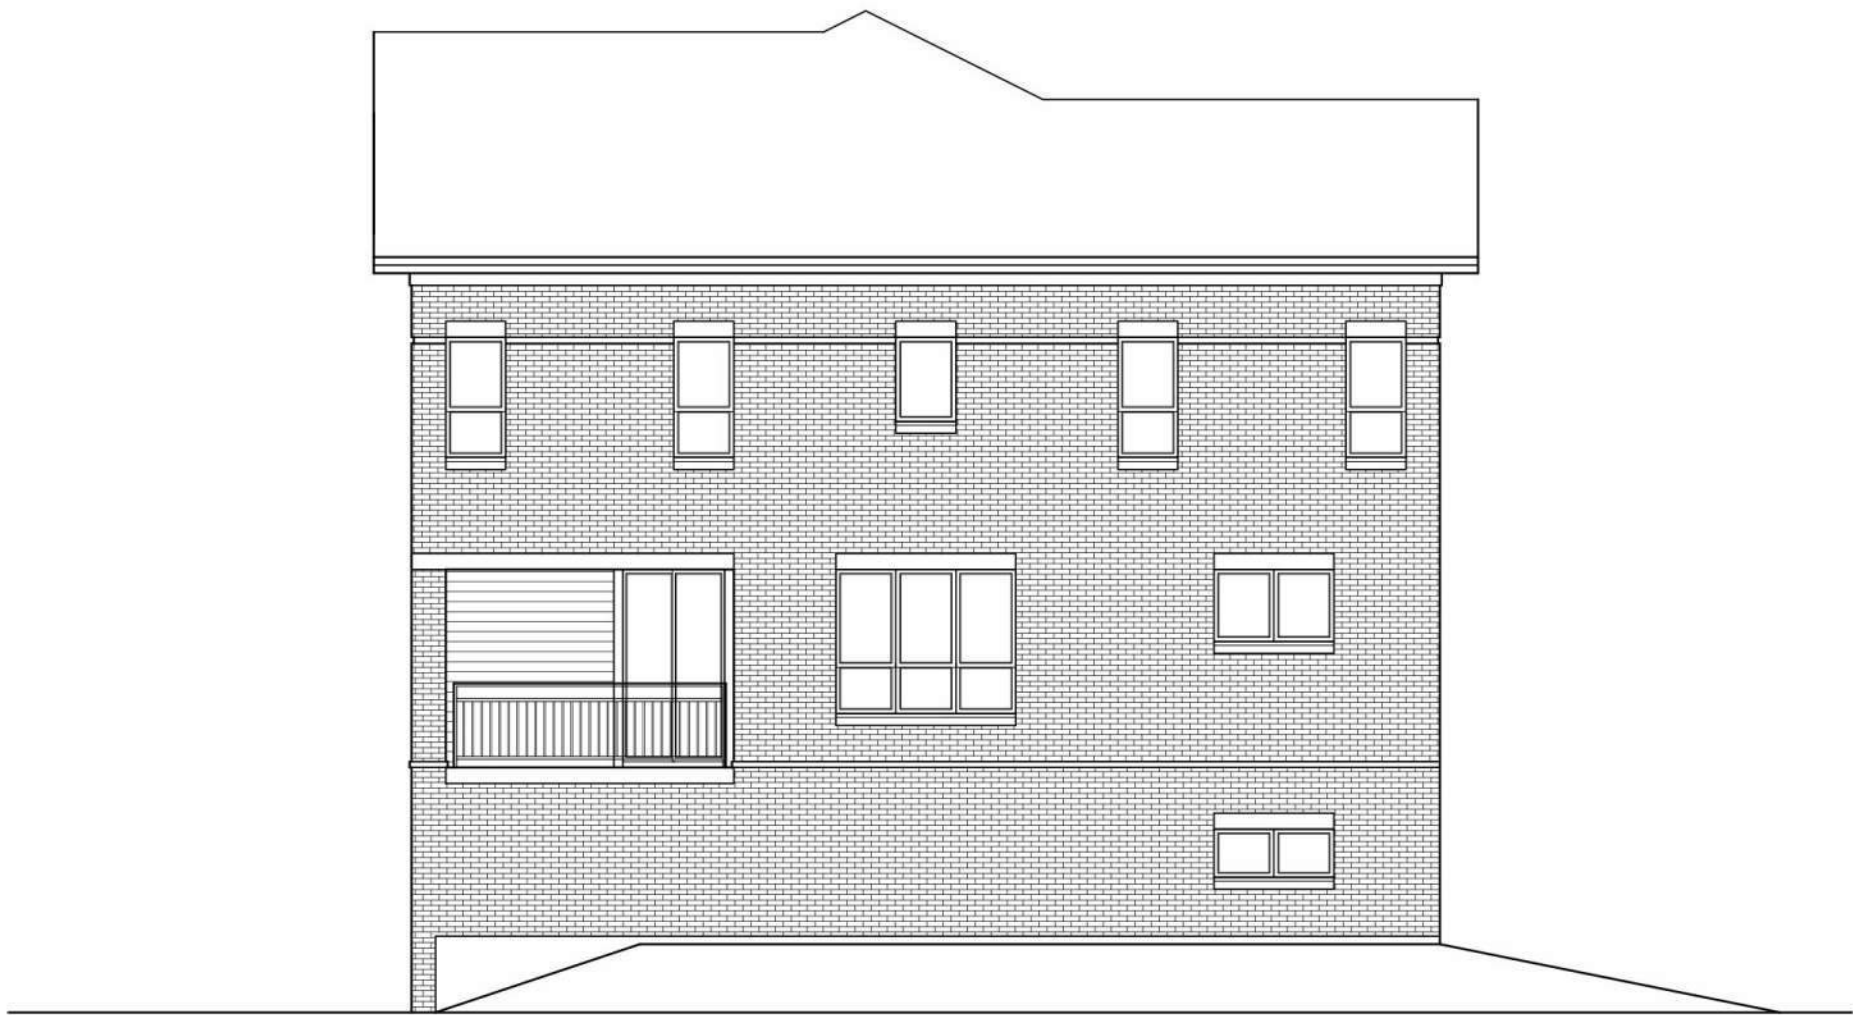

3

A-2.1

SIDE ELEVATION

1/8" = 1'-0"



2

A-2.1

PARKING ELEVATION

1/8" = 1'-0"



1

A-2.1

STREET ELEVATION

1/8" = 1'-0"

ISSUED
Issued for Review - February 1, 2022
Issued for UDC Info - Mar. 14, 2022

PROJECT TITLE
Paragon Place at
Bear Claw Way
Ziegler Site - Lots
5 and 6

Paragon Street
Madison, Wisconsin
SHEET TITLE
Building Elevations -
3-Unit

SHEET NUMBER

A-2.1
PROJECT NO. #2121 2121
© Knothe & Bruce Architects, LLC



1
A-2.1
STREET ELEVATION
1/8" = 1'-0"



1 STREET ELEVATION
A-2.1 1/8" = 1'-0"



2 FRONT ELEVATION
A-2.3 1/8" = 1'-0"



knothe • bruce
ARCHITECTS

Phone: 7601 University Ave., Ste 201
608.836.3690 Middleton, WI 53562

ISSUED
Issued for Review - March 9, 2022
Issued for UDC Info. - Mar. 14, 2022

PROJECT TITLE
Paragon Place at
Bear Claw Way
Ziegler Site - Lots
5 and 6


Paragon Street
Madison, Wisconsin
SHEET TITLE
4-Unit
Townhouse First
Floor Plan

SHEET NUMBER

A-1.1

PROJECT NO. #2121 2121

© Knothe & Bruce Architects, LLC

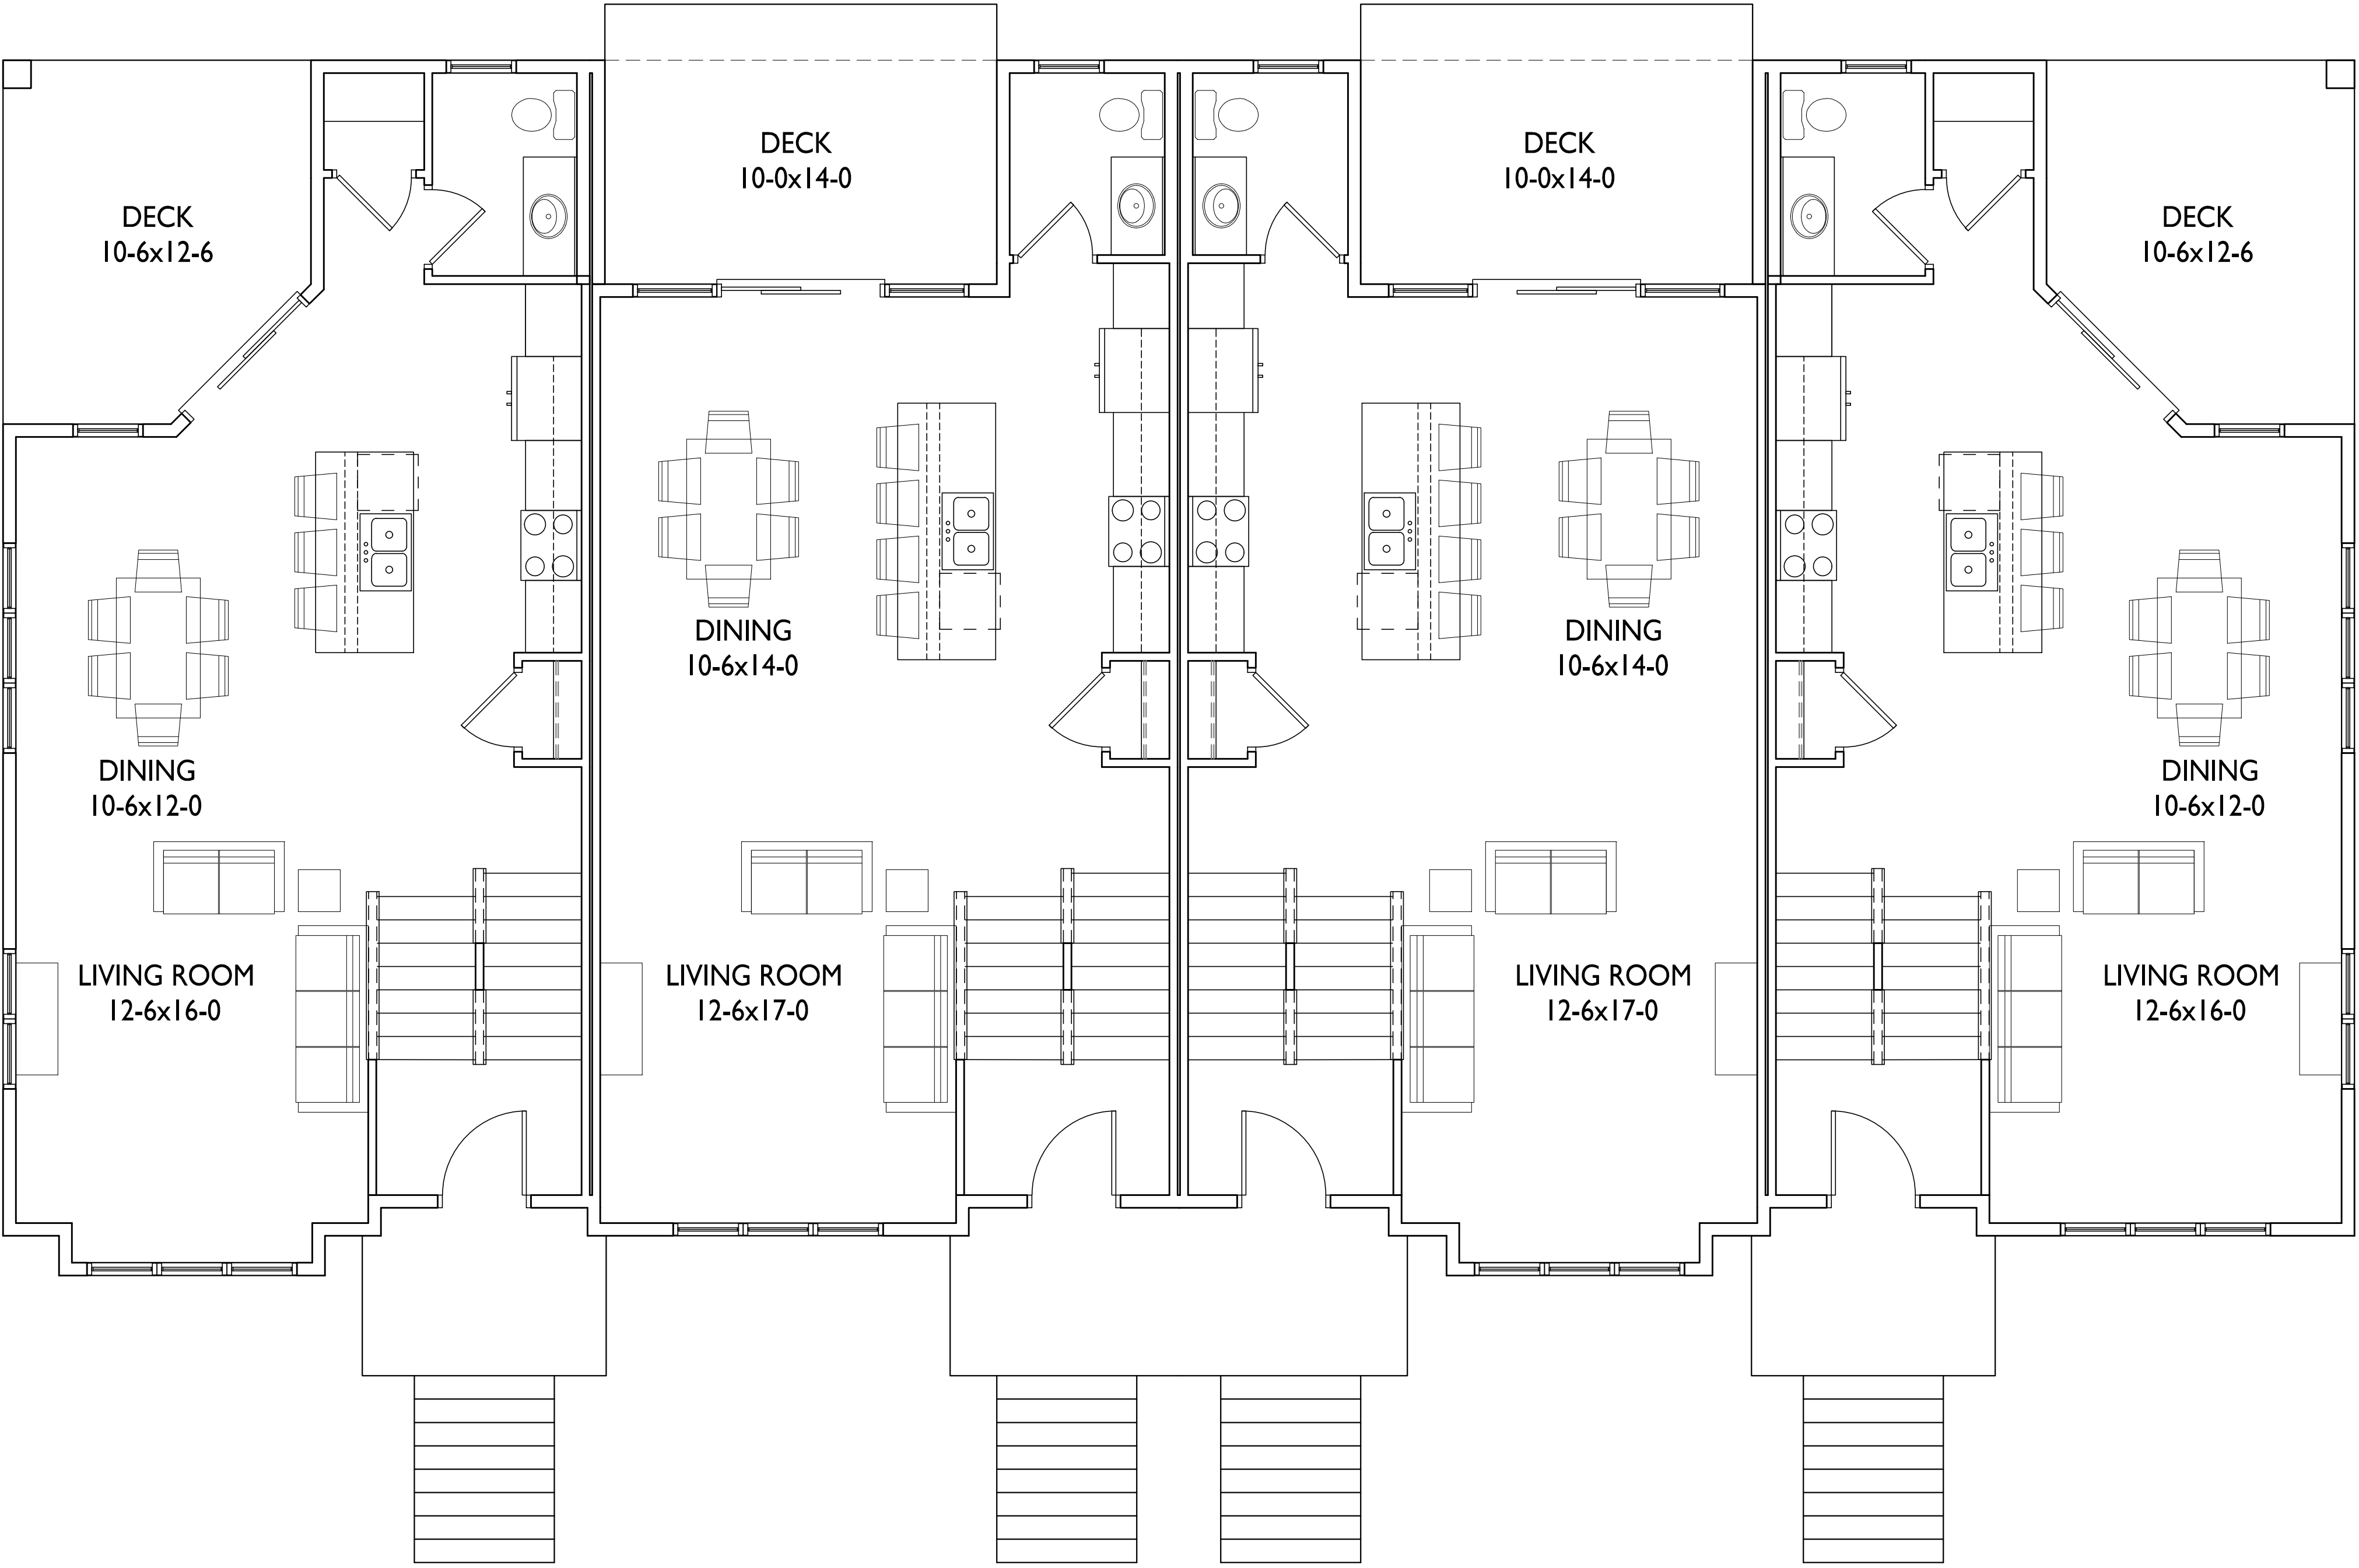


UNIT TYPE B

1,935 S.F. TOTAL


UNIT TYPE BI

1,950 S.F. TOTAL

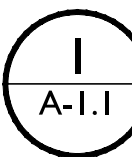

FIRST FLOOR PLAN


1/8" = 1'-0"

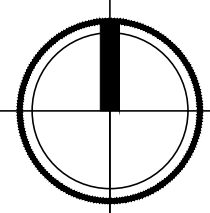



knothe • bruce
ARCHITECTS

Phone: 7601 University Ave., Ste 201
608.836.3690 Middleton, WI 53562

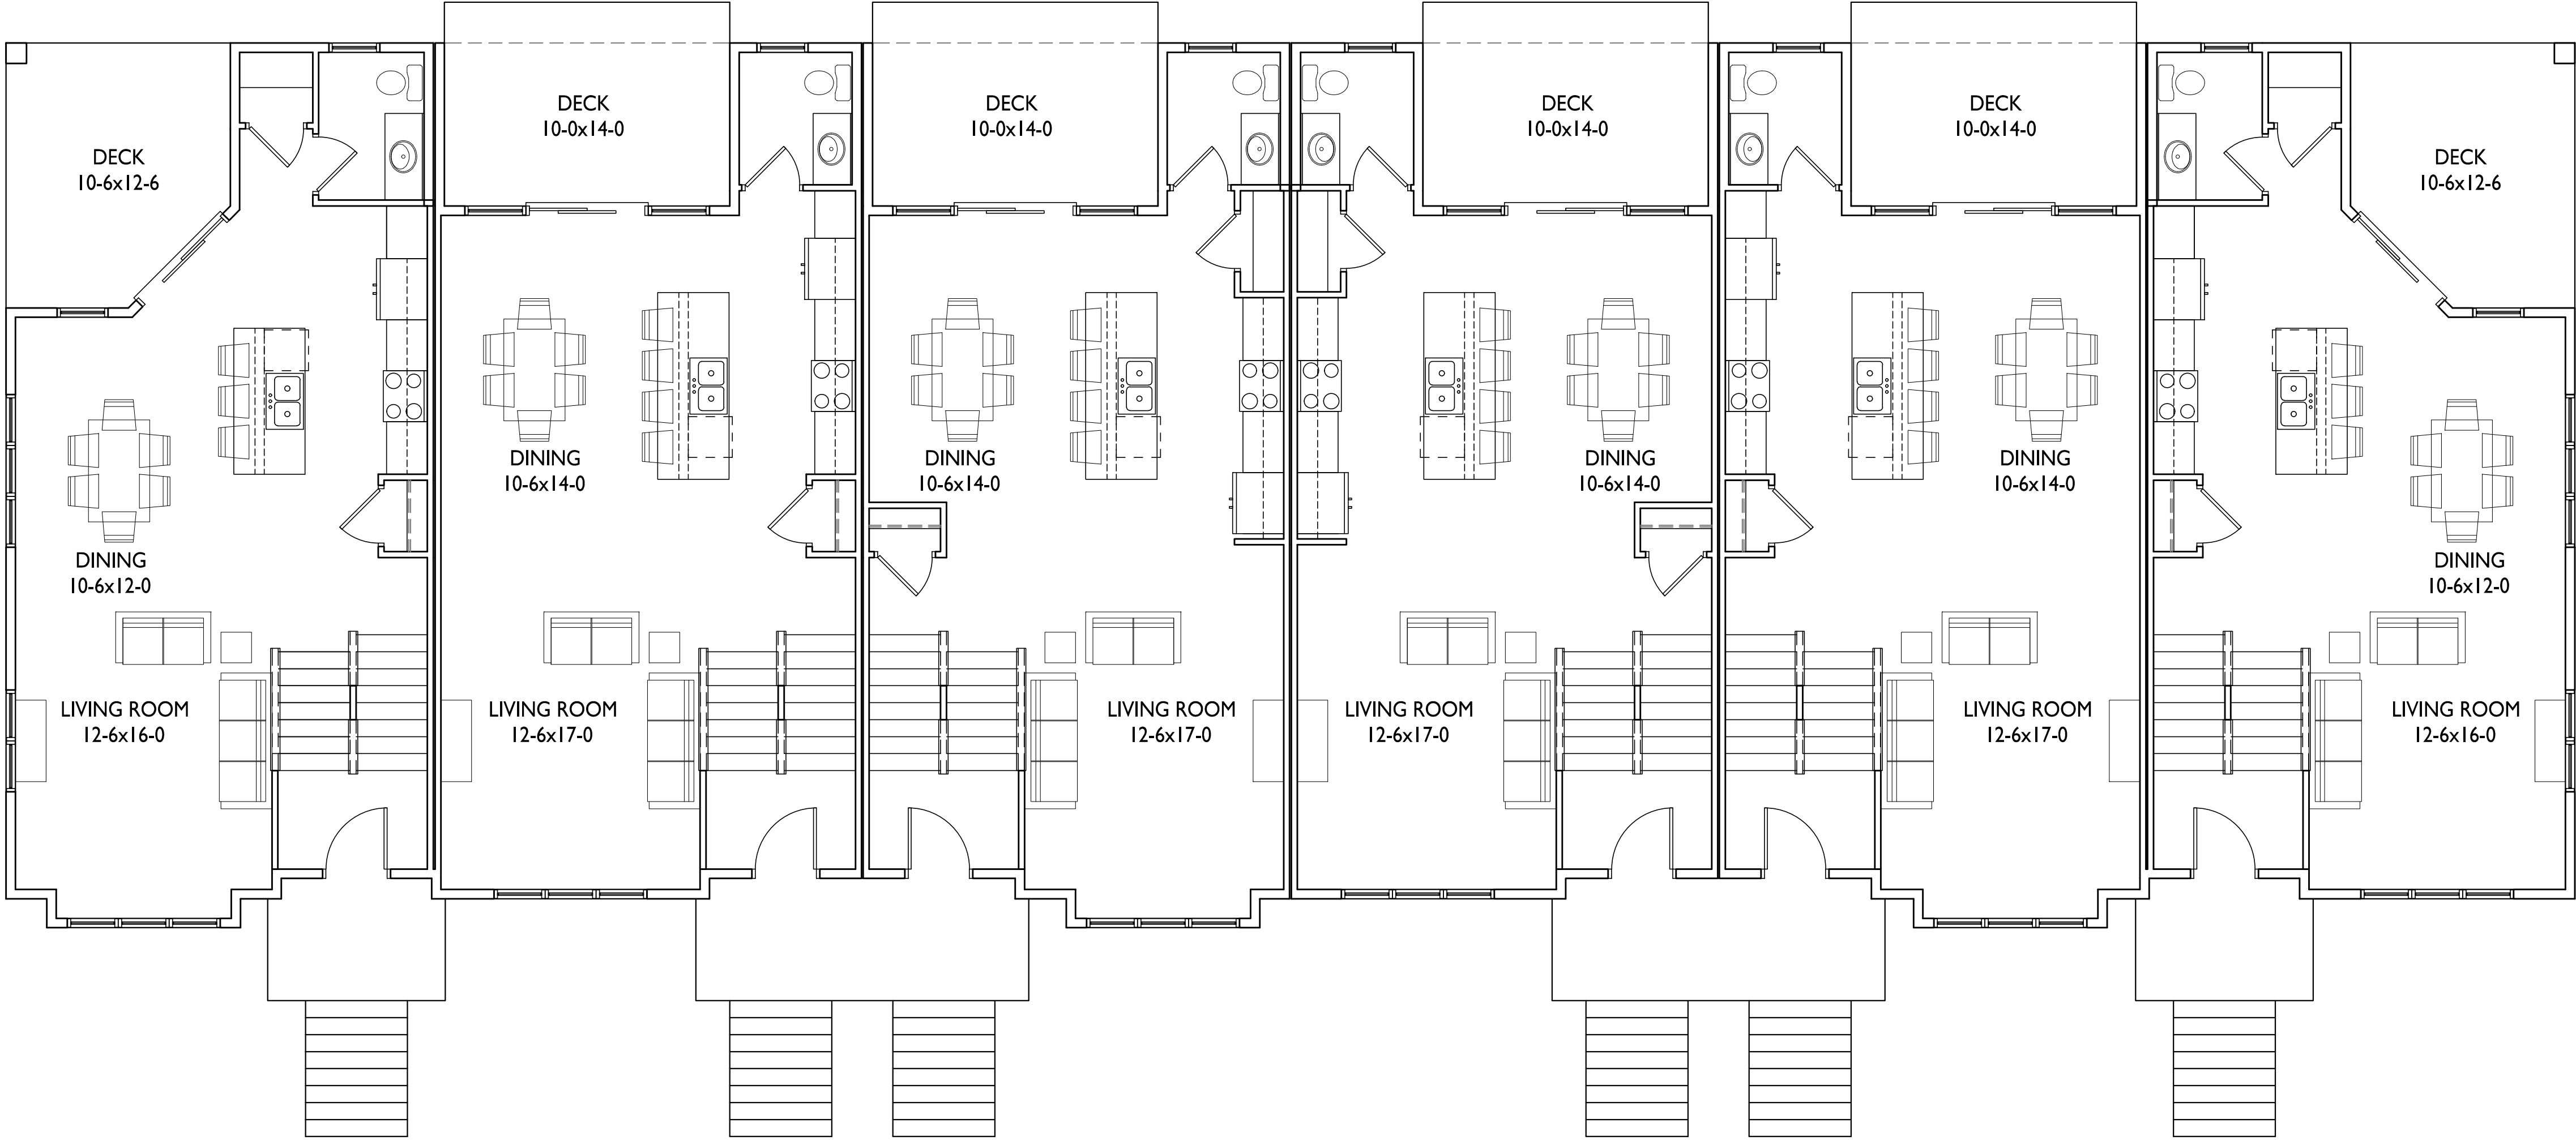


UNIT TYPE B

1,935 S.F. TOTAL


UNIT TYPE BI

1,950 S.F. TOTAL

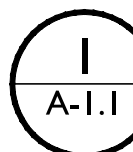

FIRST FLOOR PLAN

3/16" = 1'-0"

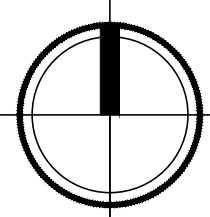

ISSUED
Issued for Review - March 9, 2022
Issued for UDC Info. - Mar. 14, 2022

PROJECT TITLE
Paragon Place at
Bear Claw Way
Ziegler Site - Lots
5 and 6


Paragon Street
Madison, Wisconsin
SHEET TITLE
6-Unit
Townhouse First
Floor Plan

SHEET NUMBER

A-1.1

PROJECT NO. #2121 **2121**

© Knothe & Bruce Architects, LLC

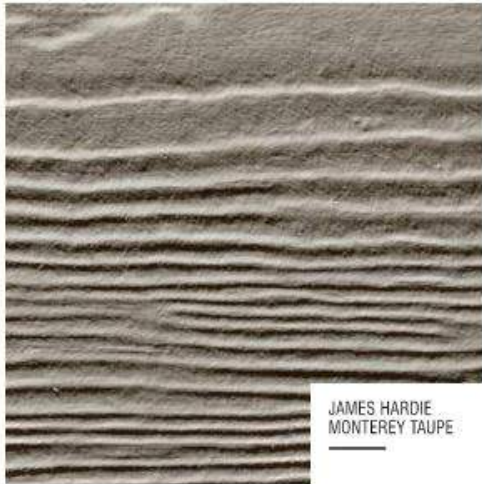

COMPOSITE SIDING #1



1 STREET ELEVATION
A-2.1 1/8" = 1'-0"



STONE SILLS & BANDS



WINDOWS | STOREFRONT | DOORS



ALUMINUM RAILINGS



STANDING SEAM METAL ROOF



ASPHALT SHINGLES



BRICK VENEER #1



BRICK VENEER #2

PARAGON PLACE AT BEAR CLAW WAY
ZIEGLER SITE – LOTS 5 & 6
PARAGON STREET
MADISON, WI
03/14/2022
KBA #2121