


| KEYNOTES | |
|--------------|--|
| BIKE RACK 01 | SINGLE U-SHAPE METAL BIKE RACK. REFER TO LANDSCAPE DRAWINGS FOR DETAILS |
| WOOD FENCE | WOOD FENCE, SQUARE WOOD POSTS, RECTANGULAR ANGLED RAILS WITH RECTANGULAR TOP AND BOTTOM RAILS. FINISH TO MATCH COMPOSITE WOOD 01. REFER TO LANDSCAPE DRAWINGS. |

**TOWNHOME ACCESS
PLAN REVISIONS
4/27/2023**

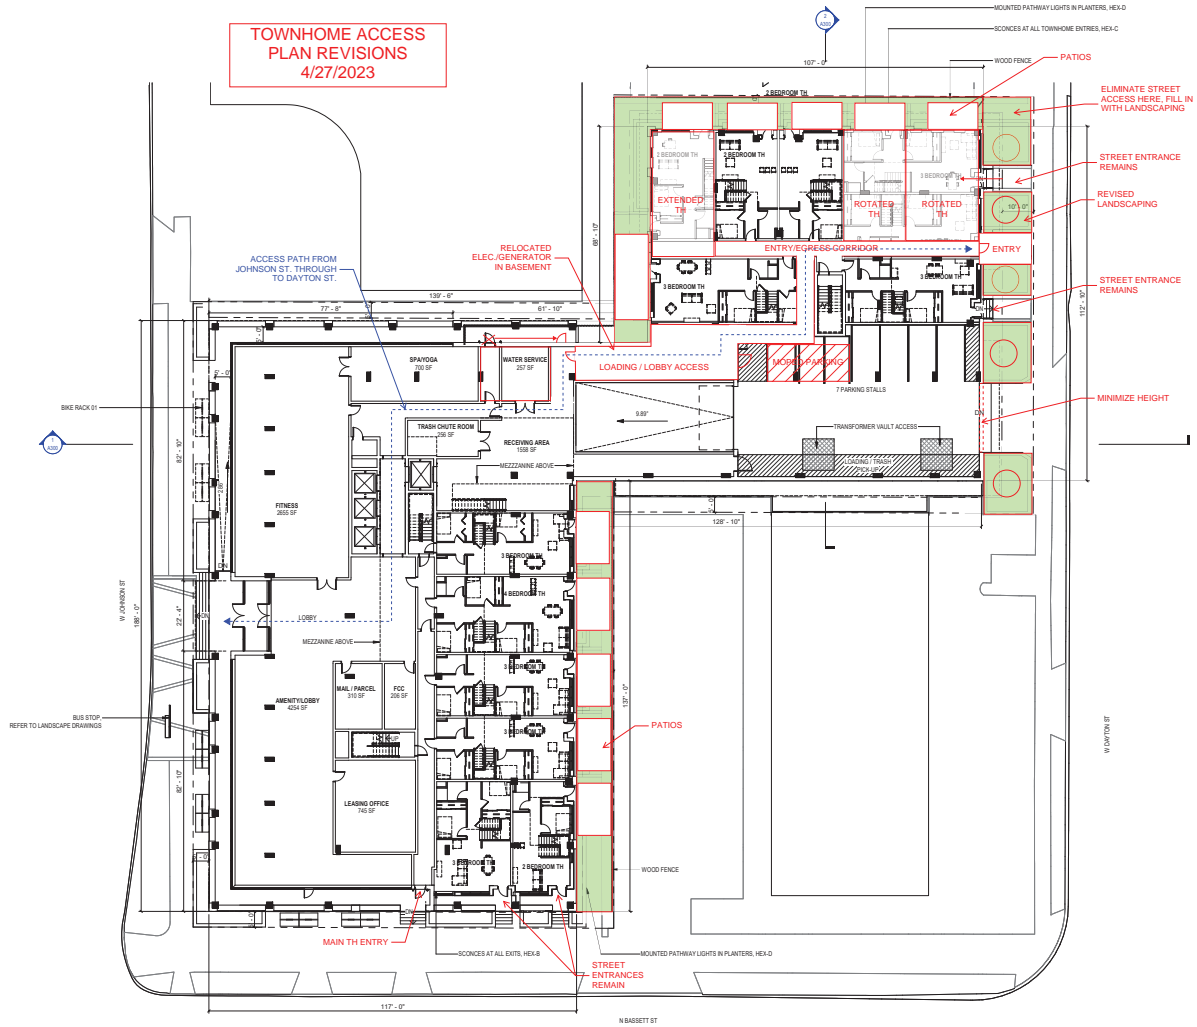

NOT FOR CONSTRUCTION

Revisions

CITY OF MADISON LAND USE APPLICATION

SCOPE DOCUMENTS
Drawing Date
3/28/2023


JOHNSON & BASSETT
STUDENT HOUSING

JOHNSON AND BASSETT
MADISON, WI 53705

Project No. Core Madison Bassett, LLC
222063.00 000123

Sheet Title
FIRST FLOOR PLAN

Copyright © 2021 Kahler Slater, Inc. All rights reserved.
760 N Water Street, Suite 1100, Milwaukee, Wisconsin 53202
Telephone 414.272.2000 Fax 414.771.2001
194 Shockoe Slip, Richmond, Virginia 23219
Telephone 804.797.2200
722 Milwaukee Street, Madison, Wisconsin 53703
Telephone 608.283.8300 Fax 608.283.8317
125 South Clark Street, Suite 670-2, Chicago, Illinois 60603
Telephone 312.789.4518
Sheet No.
A101

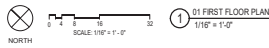

01 FIRST FLOOR PLAN
1/8" = 1'-0"