


Normal sign
SPECIFIED
Darker edges
MFD
9'-7 1/2" - 10'-5"

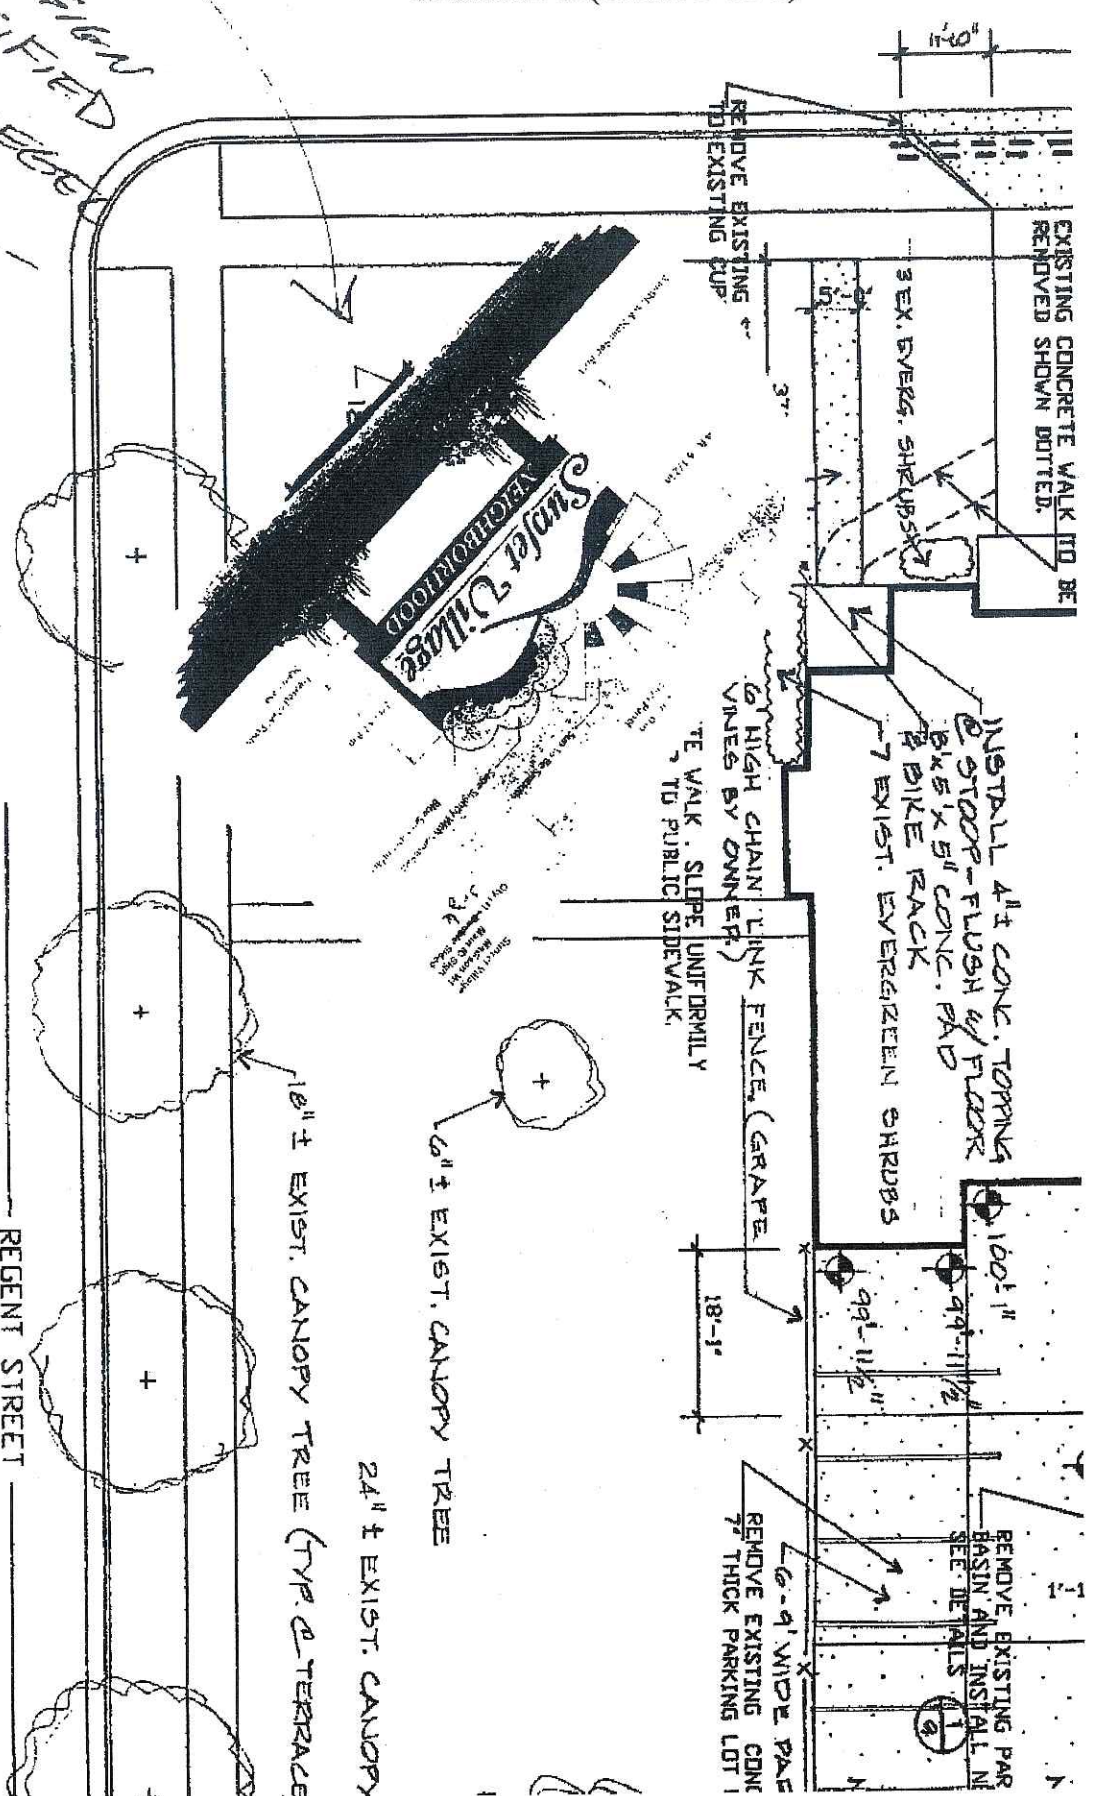

SITE PLAN

1"=20'-0"

NOTE: REGRADE YARD @ NEW WALK TO ATTAIN UNIFORM SLOPE OF 1 TO 20. INSTALL SOG WHERE YARD IS DISTURBED.

- DIMENSIONS @ REMOVALS & REPLACEMENTS ARE 4 OR ACTUAL DIMENSIONS. VERIFY DIMENSIONS IN FIELD.
- REMOVE EXIST. FENCE @ PARKING LOT. CUT BACK EXIST. GRAPE VINES @ FENCE @ SOUTH & EAST OF LOT. SAFEGUARD THE ROOTS & THE PLANTS AS THE INTENT IS FOR THE VINES TO GROW BACK ONTO THE NEW FENCE.
- DRIVES WAY w/ 6x6, 12
- SCORE OR PAVING AS THAT ARE
- CAREFULLY STANDARD PARKING 1
- MA = ME



REGENT STREET

24" ± EXIST. CANOPY TREE

60" ± EXIST. CANOPY TREE

18" ± EXIST. CANOPY TREE (TYP. & TERRACE



Sunset Village
 Madison, WI
 Main ID Sign
 Qty (1) - Double Sided

Openwood Studios Inc.
 scale 3/4" = 1'
 The enclosed is an original design and is the property of Openwood Studios Inc. This design may not be copied or reproduced in any fashion without the written consent of Openwood Studios Inc.
 © 11/9/05 ALL RIGHTS RESERVED