

PROPOSED FACILITY FOR:

801 SOUTH PARK STREET

801 SOUTH PARK STREET
MADISON, WISCONSIN

TJK TJK Design Build
634 West Main Street
Madison, WI 53703
DESIGNBUILD 608-257-1090 FAX 608-257-1092




INDEX OF DRAWINGS:

- C-1.1 SITE PLAN
- L-1 LANDSCAPE PLAN
- A-1.1 LOWER LEVEL FLOOR PLAN
- A-1.2 FIRST FLOOR PLAN
- A-1.3 SECOND FLOOR PLAN
- A-1.4 THIRD AND FOURTH FLOOR PLAN
- A-2.1 EXTERIOR ELEVATIONS
- A-2.2 EXTERIOR ELEVATIONS

SITE LOCATION MAP

TO OBTAIN LOCATIONS OF
PARTICIPANTS UNDERGROUND
FACILITIES BEFORE YOU
DIG IN WISCONSIN

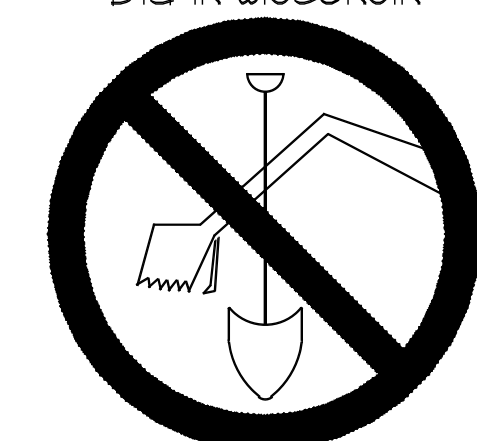

CALL DIGGERS HOTLINE
1-800-242-8511
TOLL FREE

WIS STATUTE 182.0175(1974)
REQUIRES MIN. 3 WORK DAYS
NOTICE BEFORE YOU EXCAVATE

PROPOSED FACILITY FOR:
801 SOUTH PARK STREET



1 ALLEY ELEVATION
A-2.2 SCALE: 1/8" = 1' - 0"




2 BACK ELEVATION
A-2.2 SCALE: 1/8" = 1' - 0"




1 PARKING LOT ELEVATION
A-2.1 SCALE: 1/8" = 1' - 0"




2 PARK STREET ELEVATION
A-2.1 SCALE: 1/8" = 1' - 0"

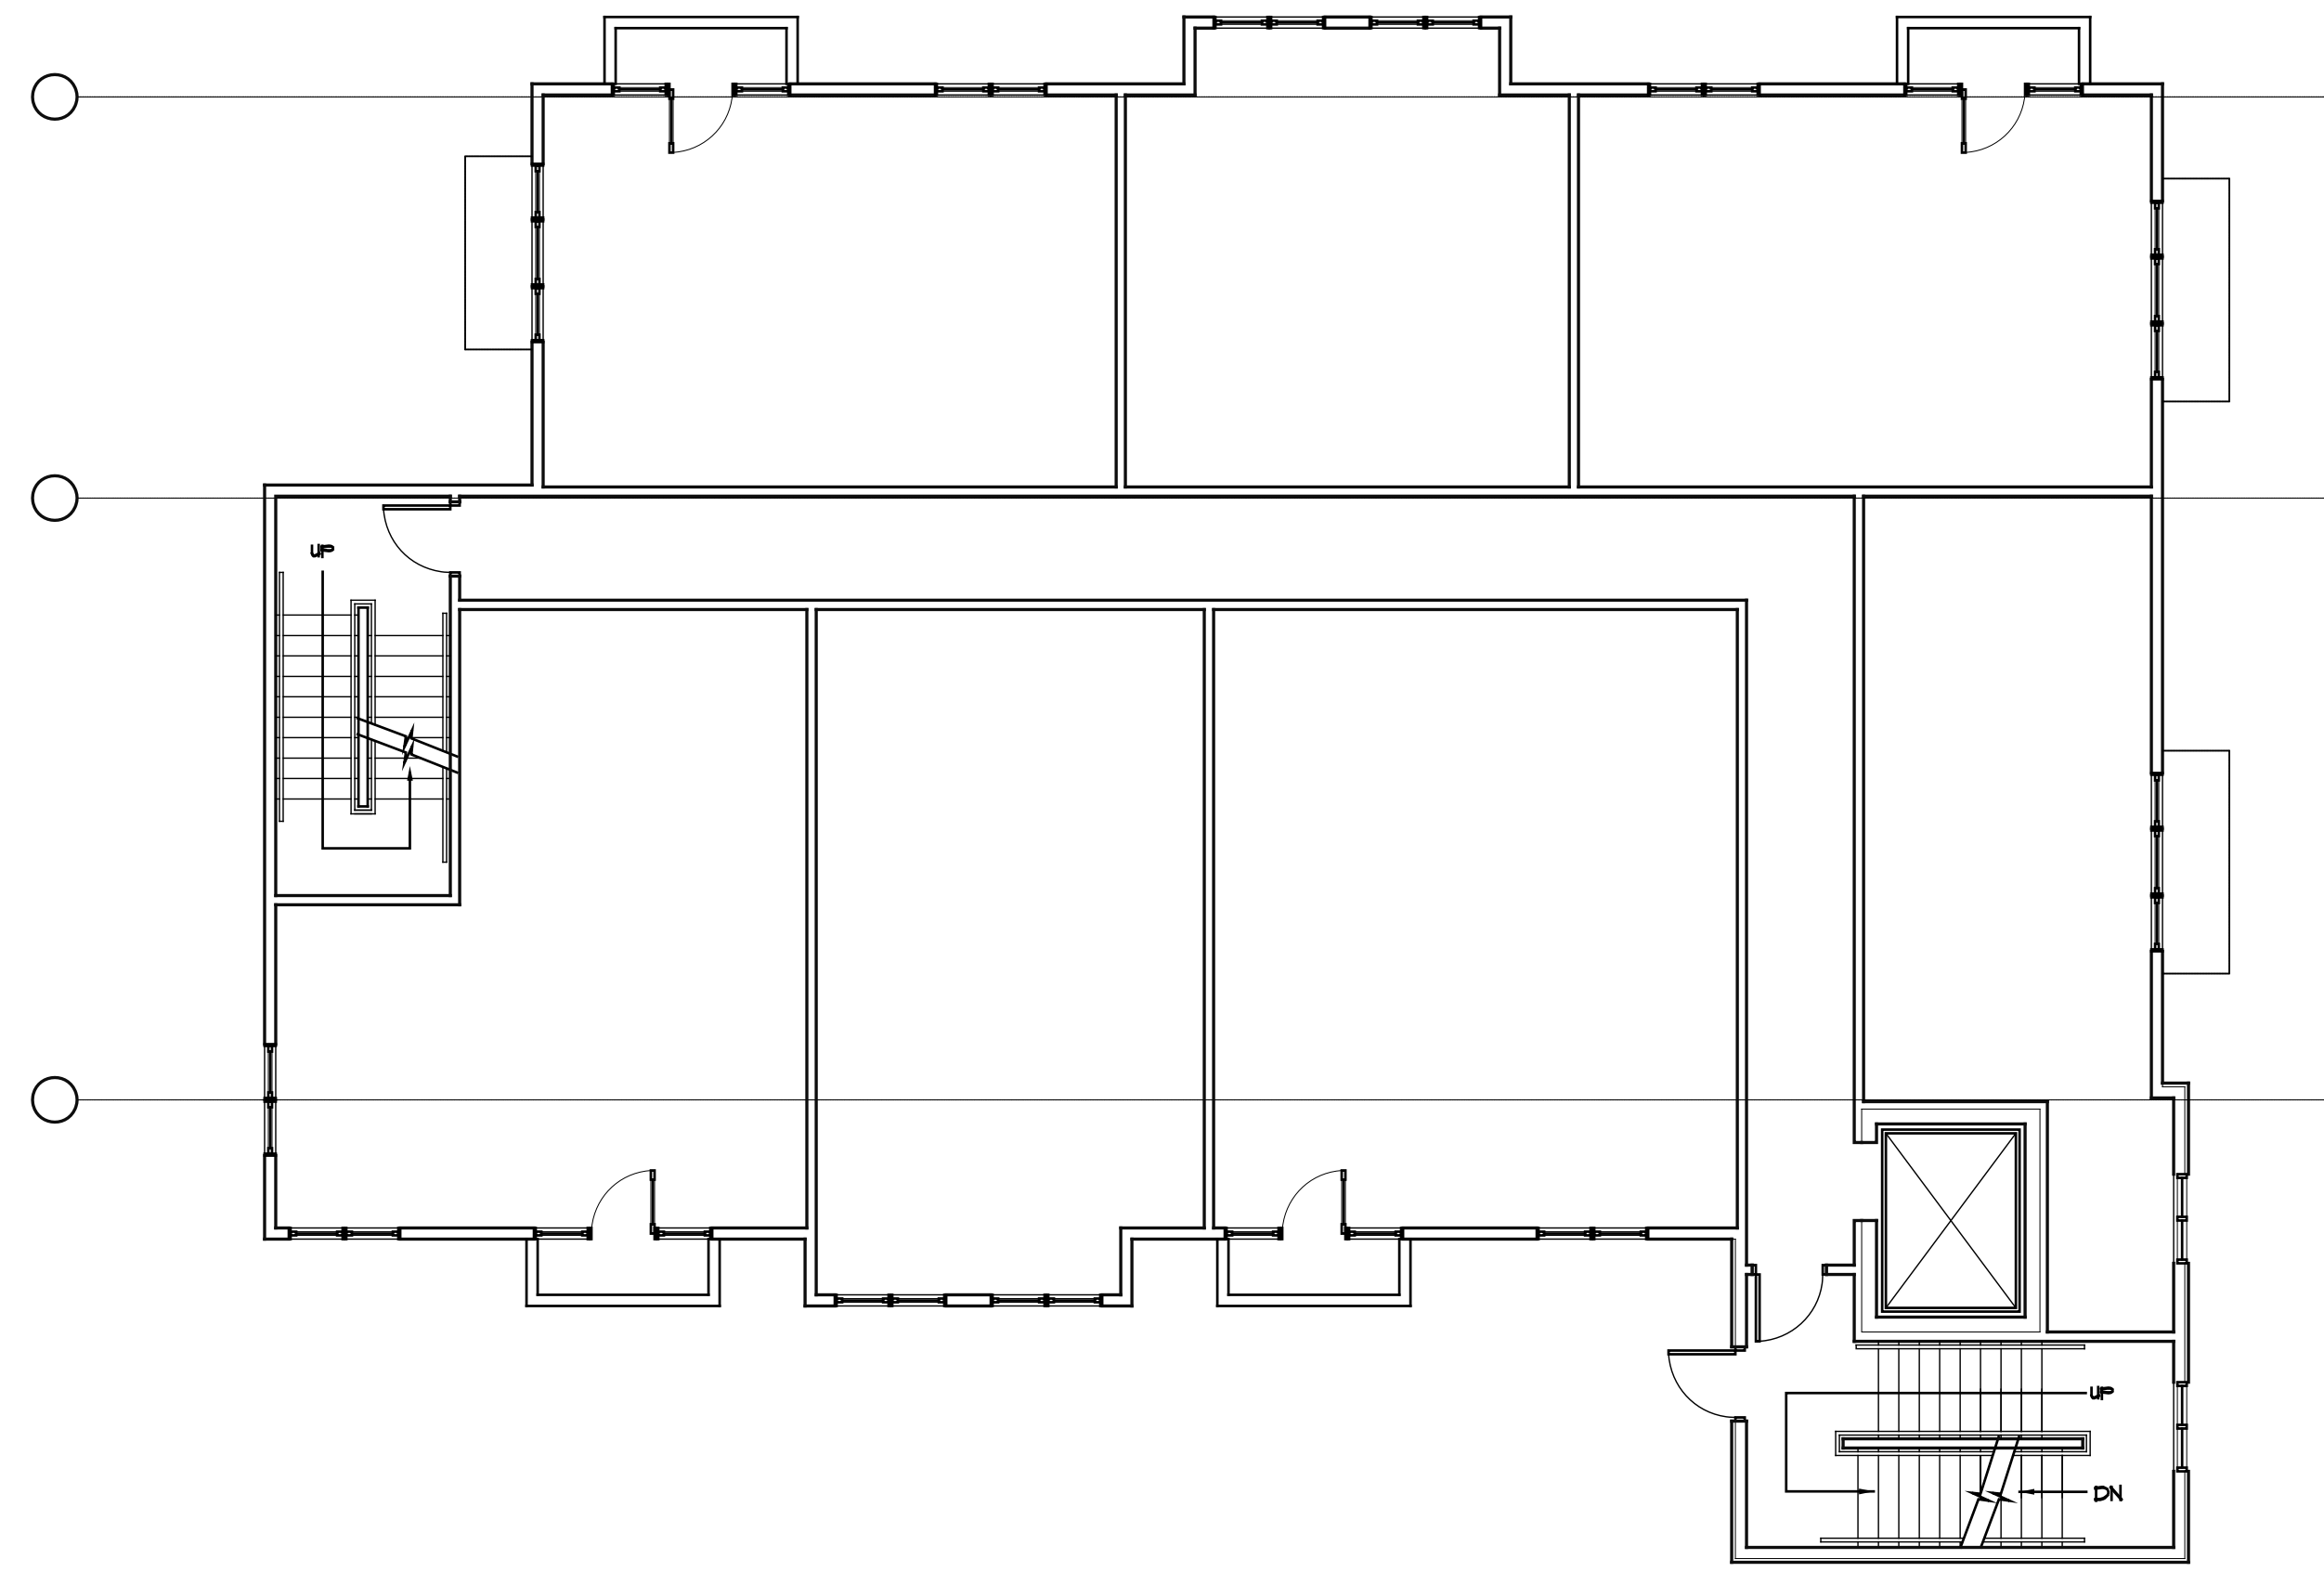


2 FOURTH FLOOR PLAN
A-14 SCALE: 1/8" = 1' - 0"

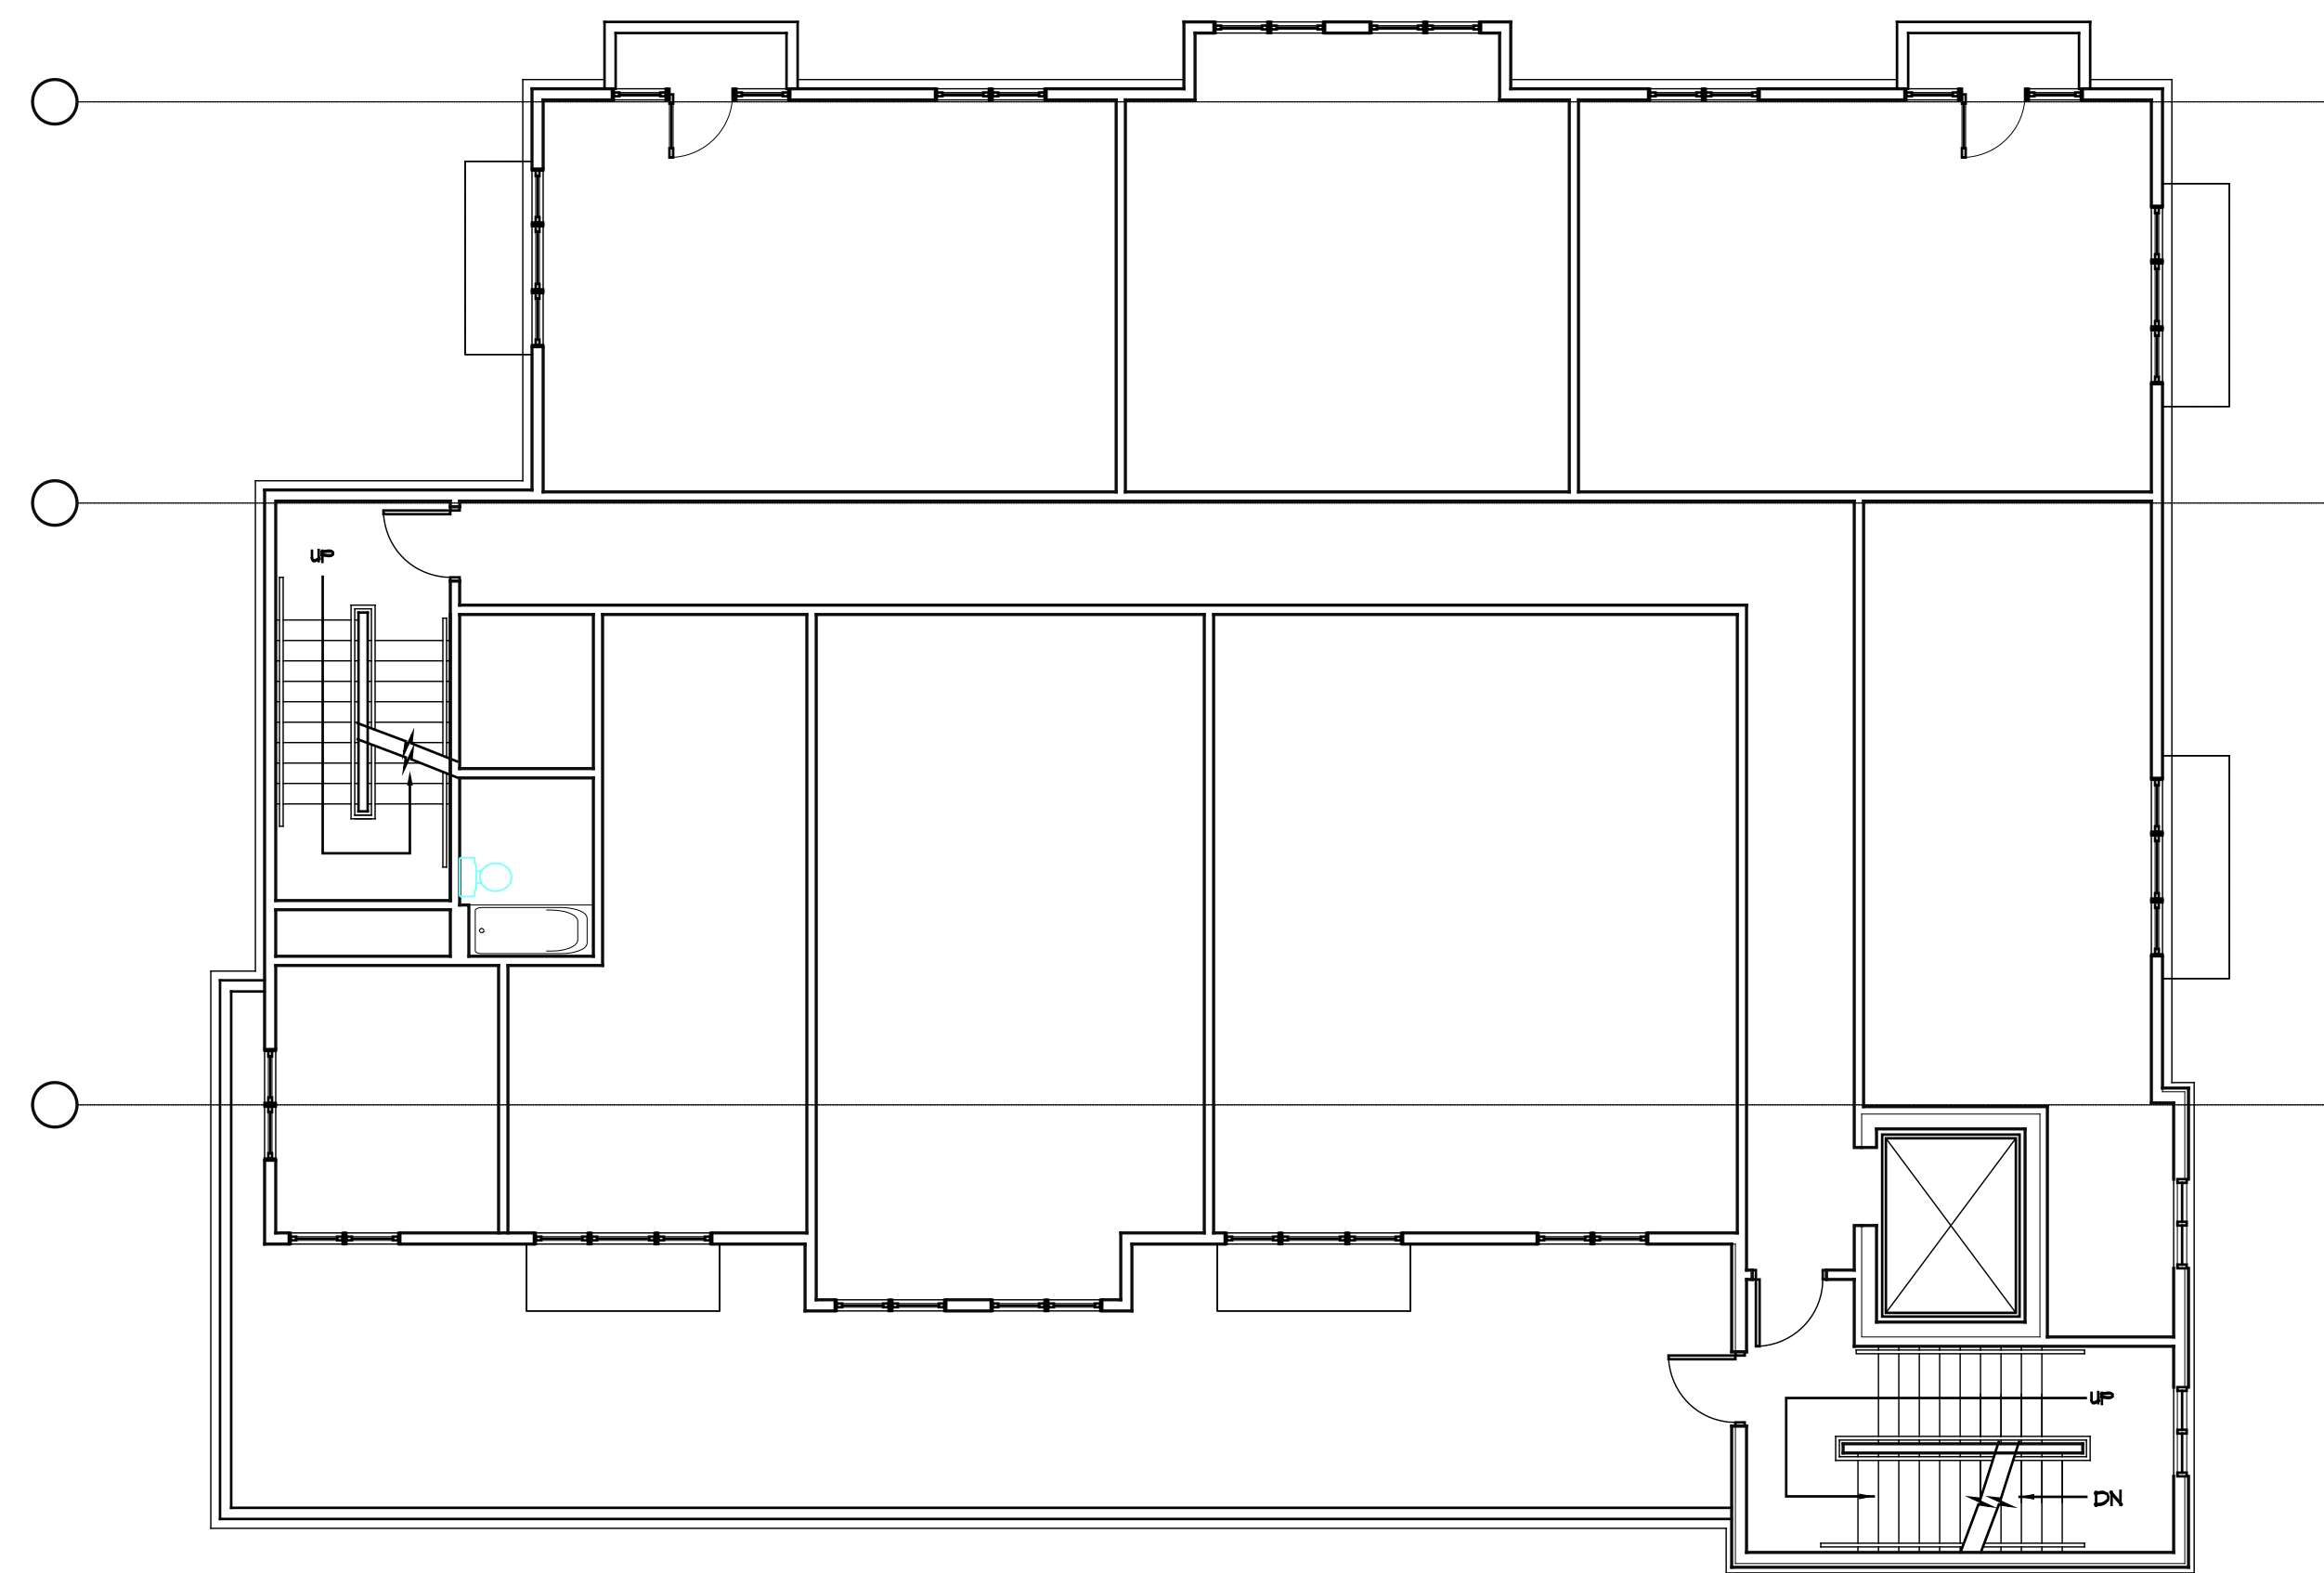


1 THIRD FLOOR PLAN
A-14 SCALE: 1/8" = 1' - 0"

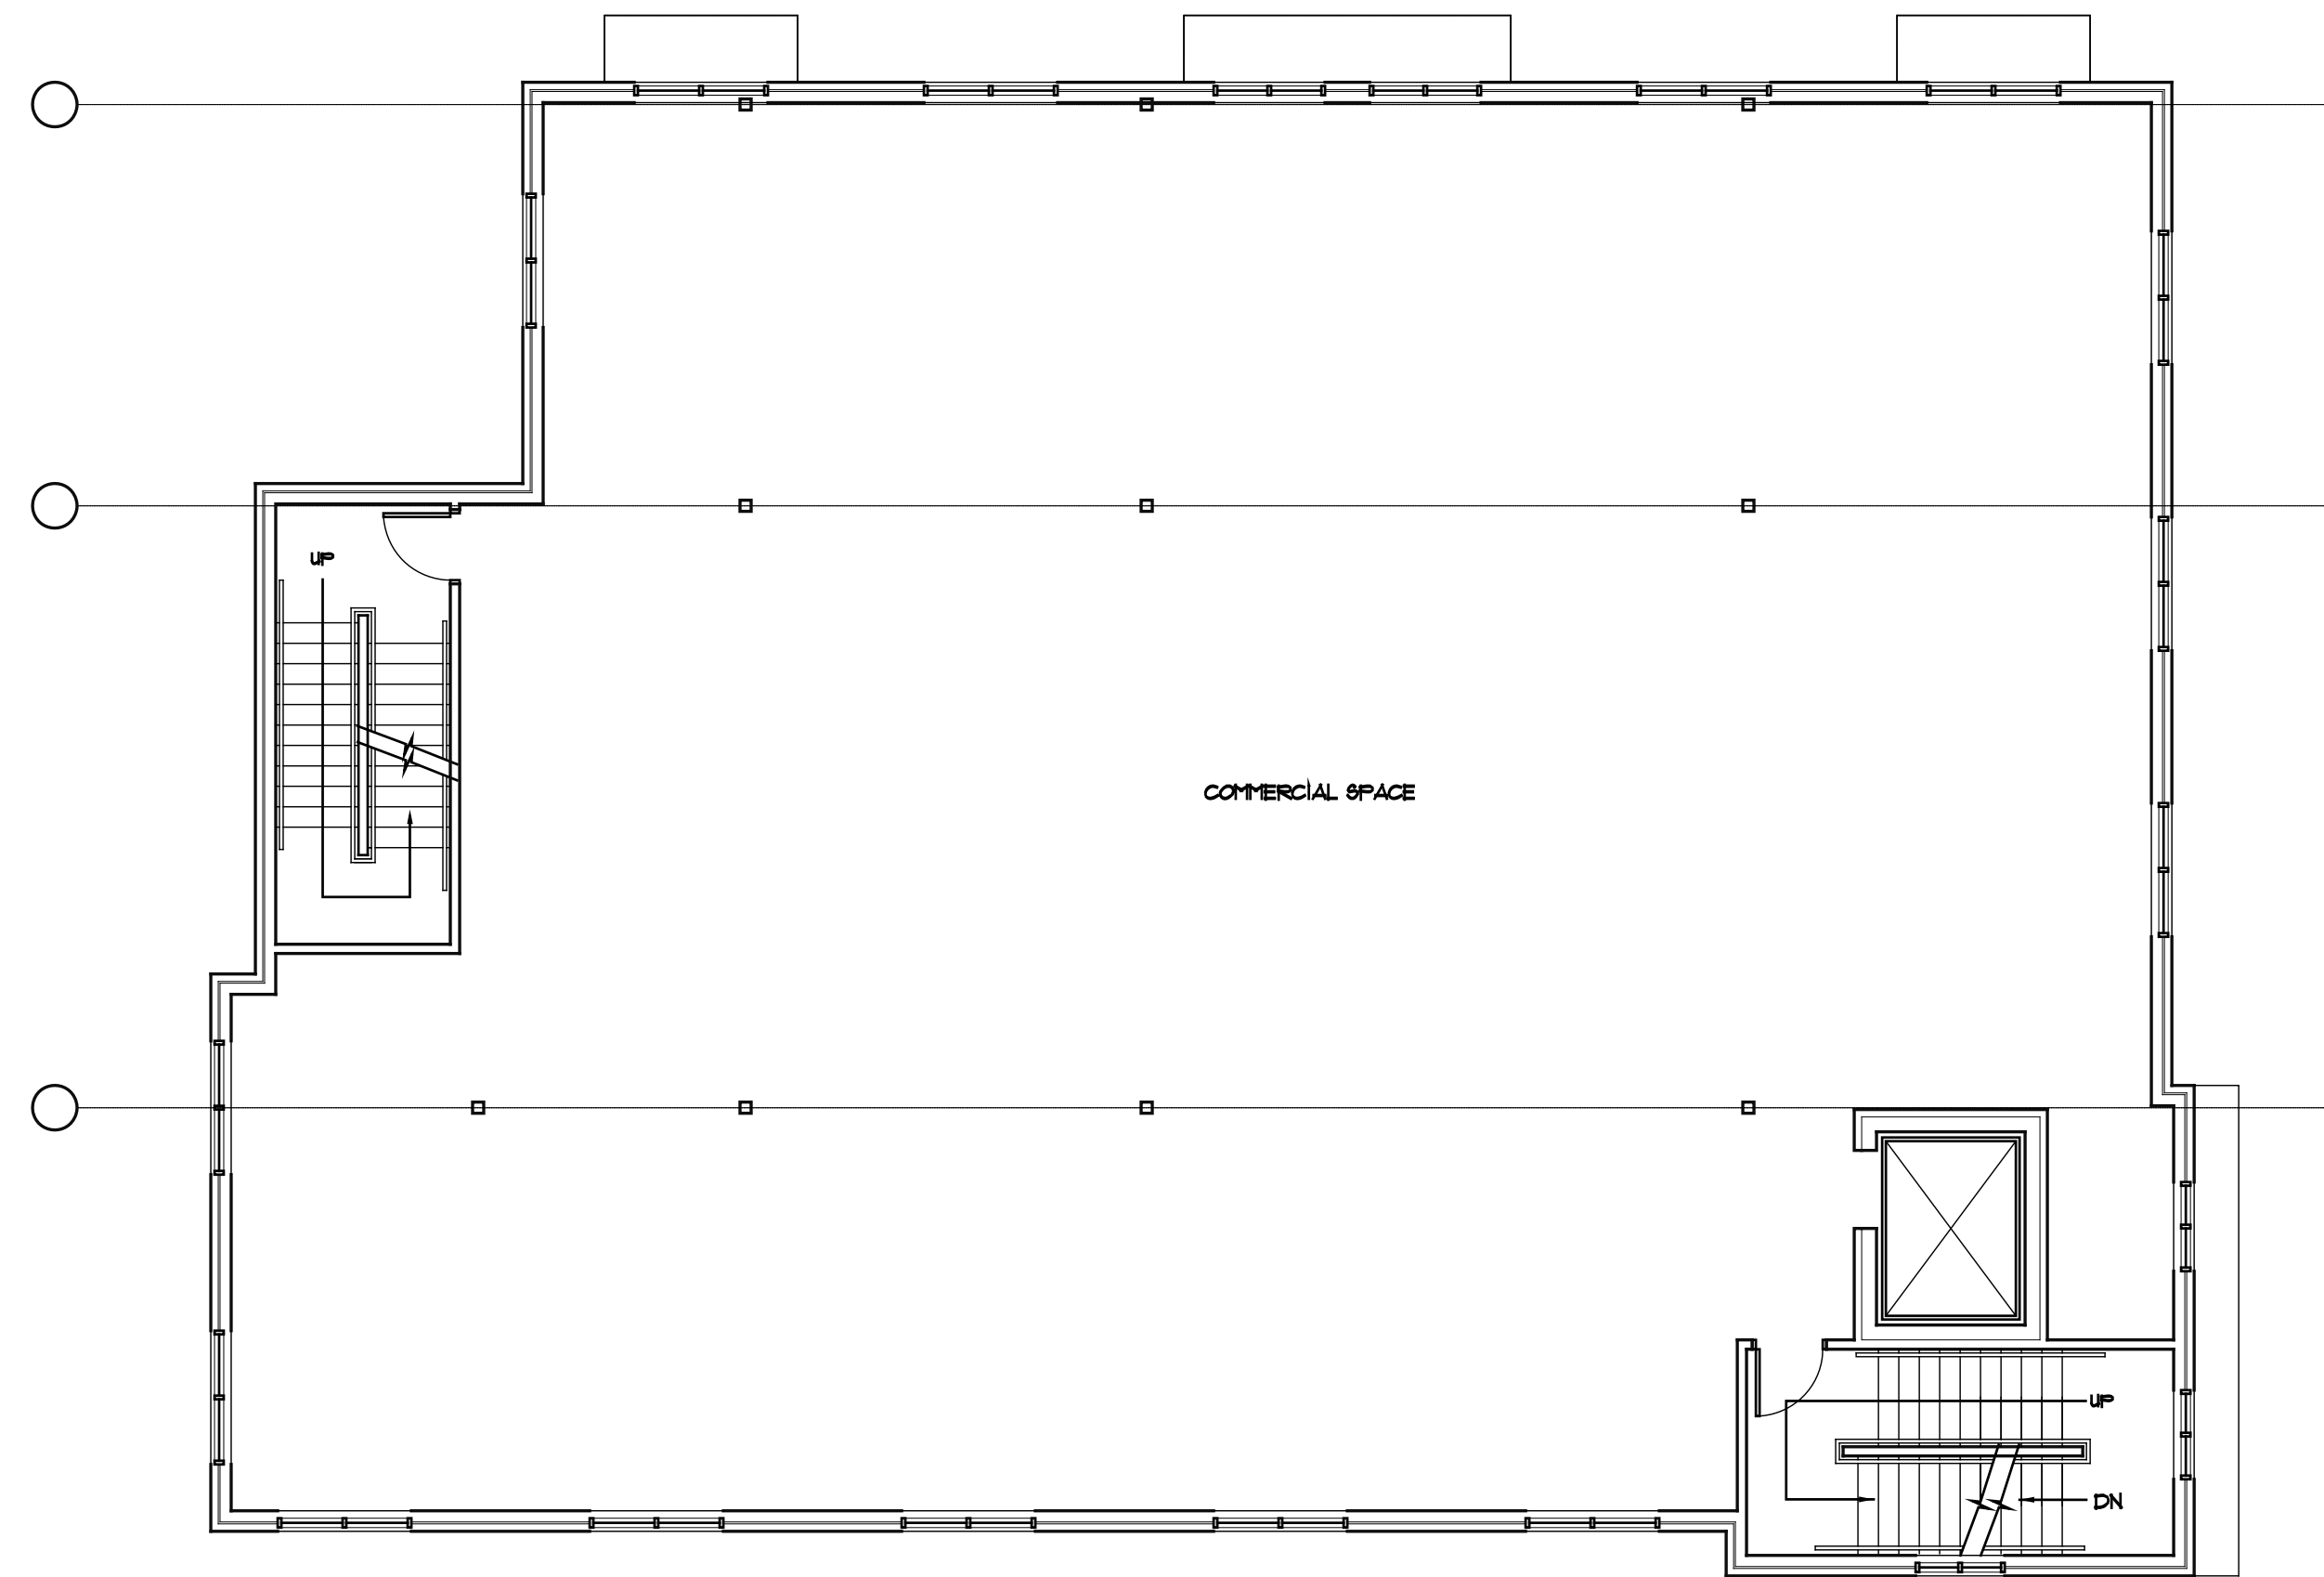



1 SECOND FLOOR PLAN
A-13 SCALE: 1/8" = 1' - 0"

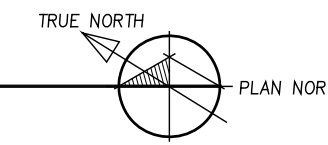

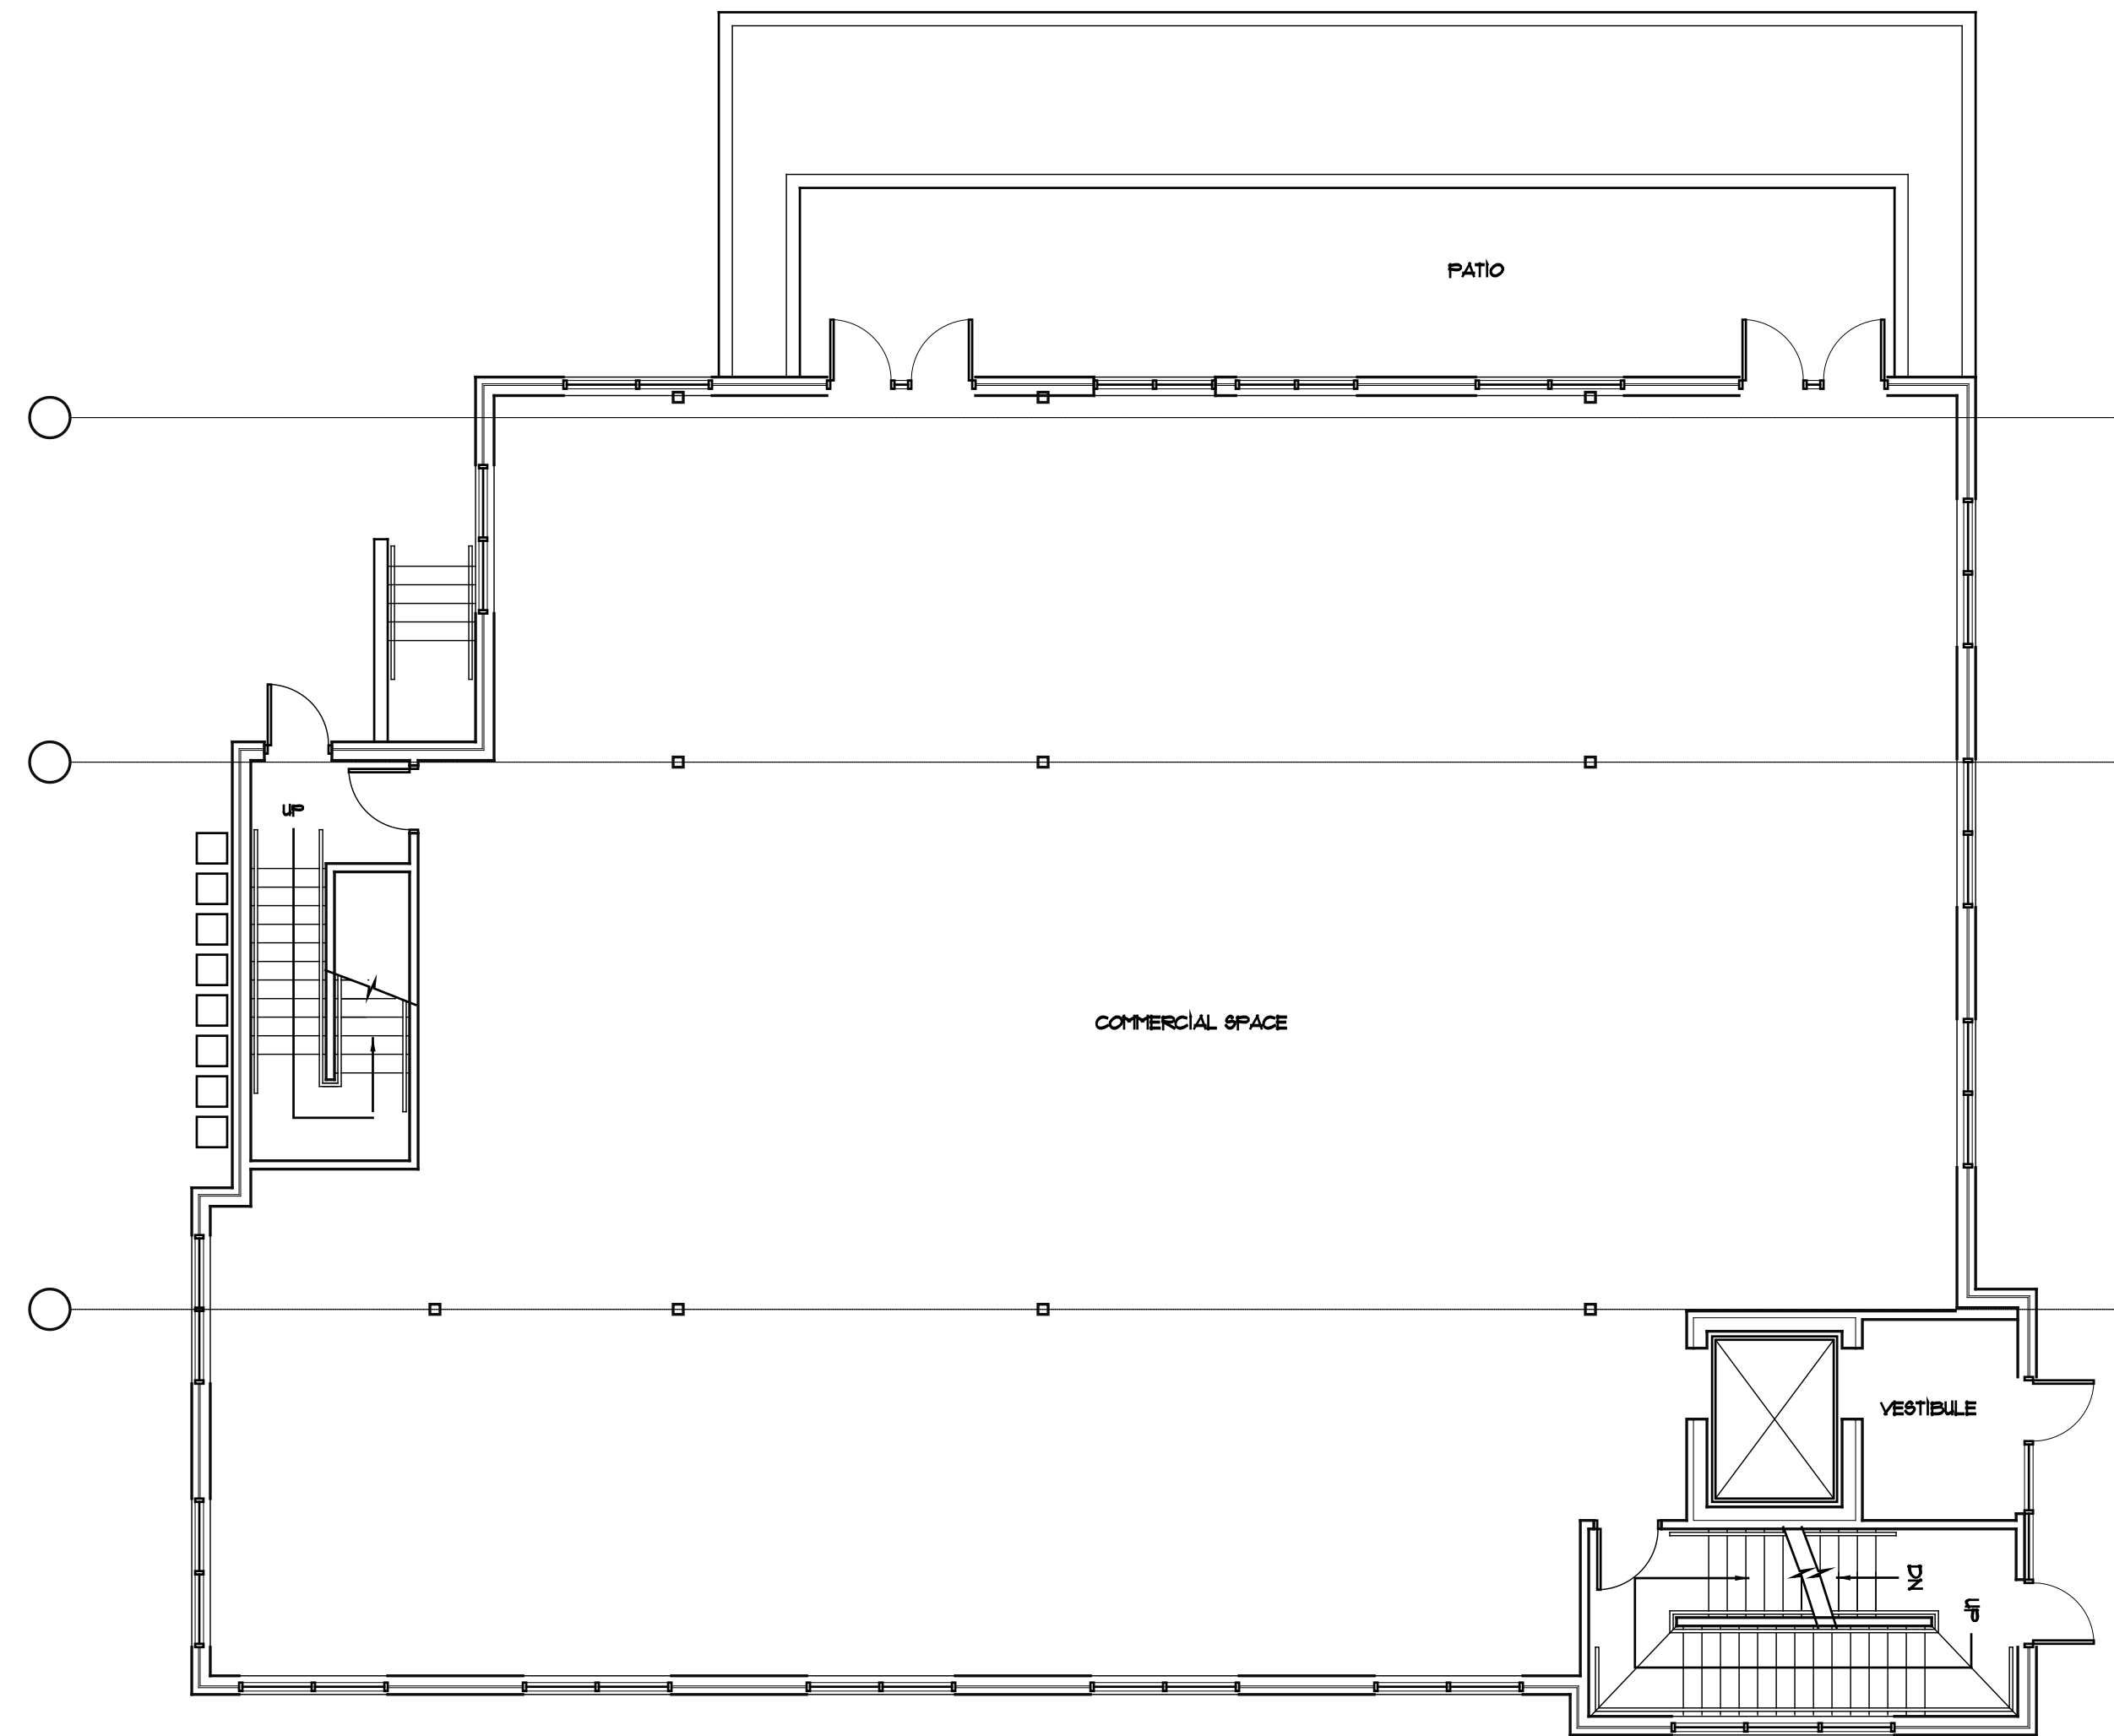


1 FIRST FLOOR PLAN
A-12 SCALE: 1/8" = 1' - 0"

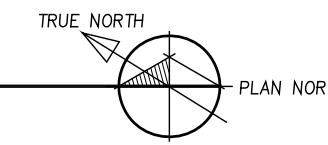

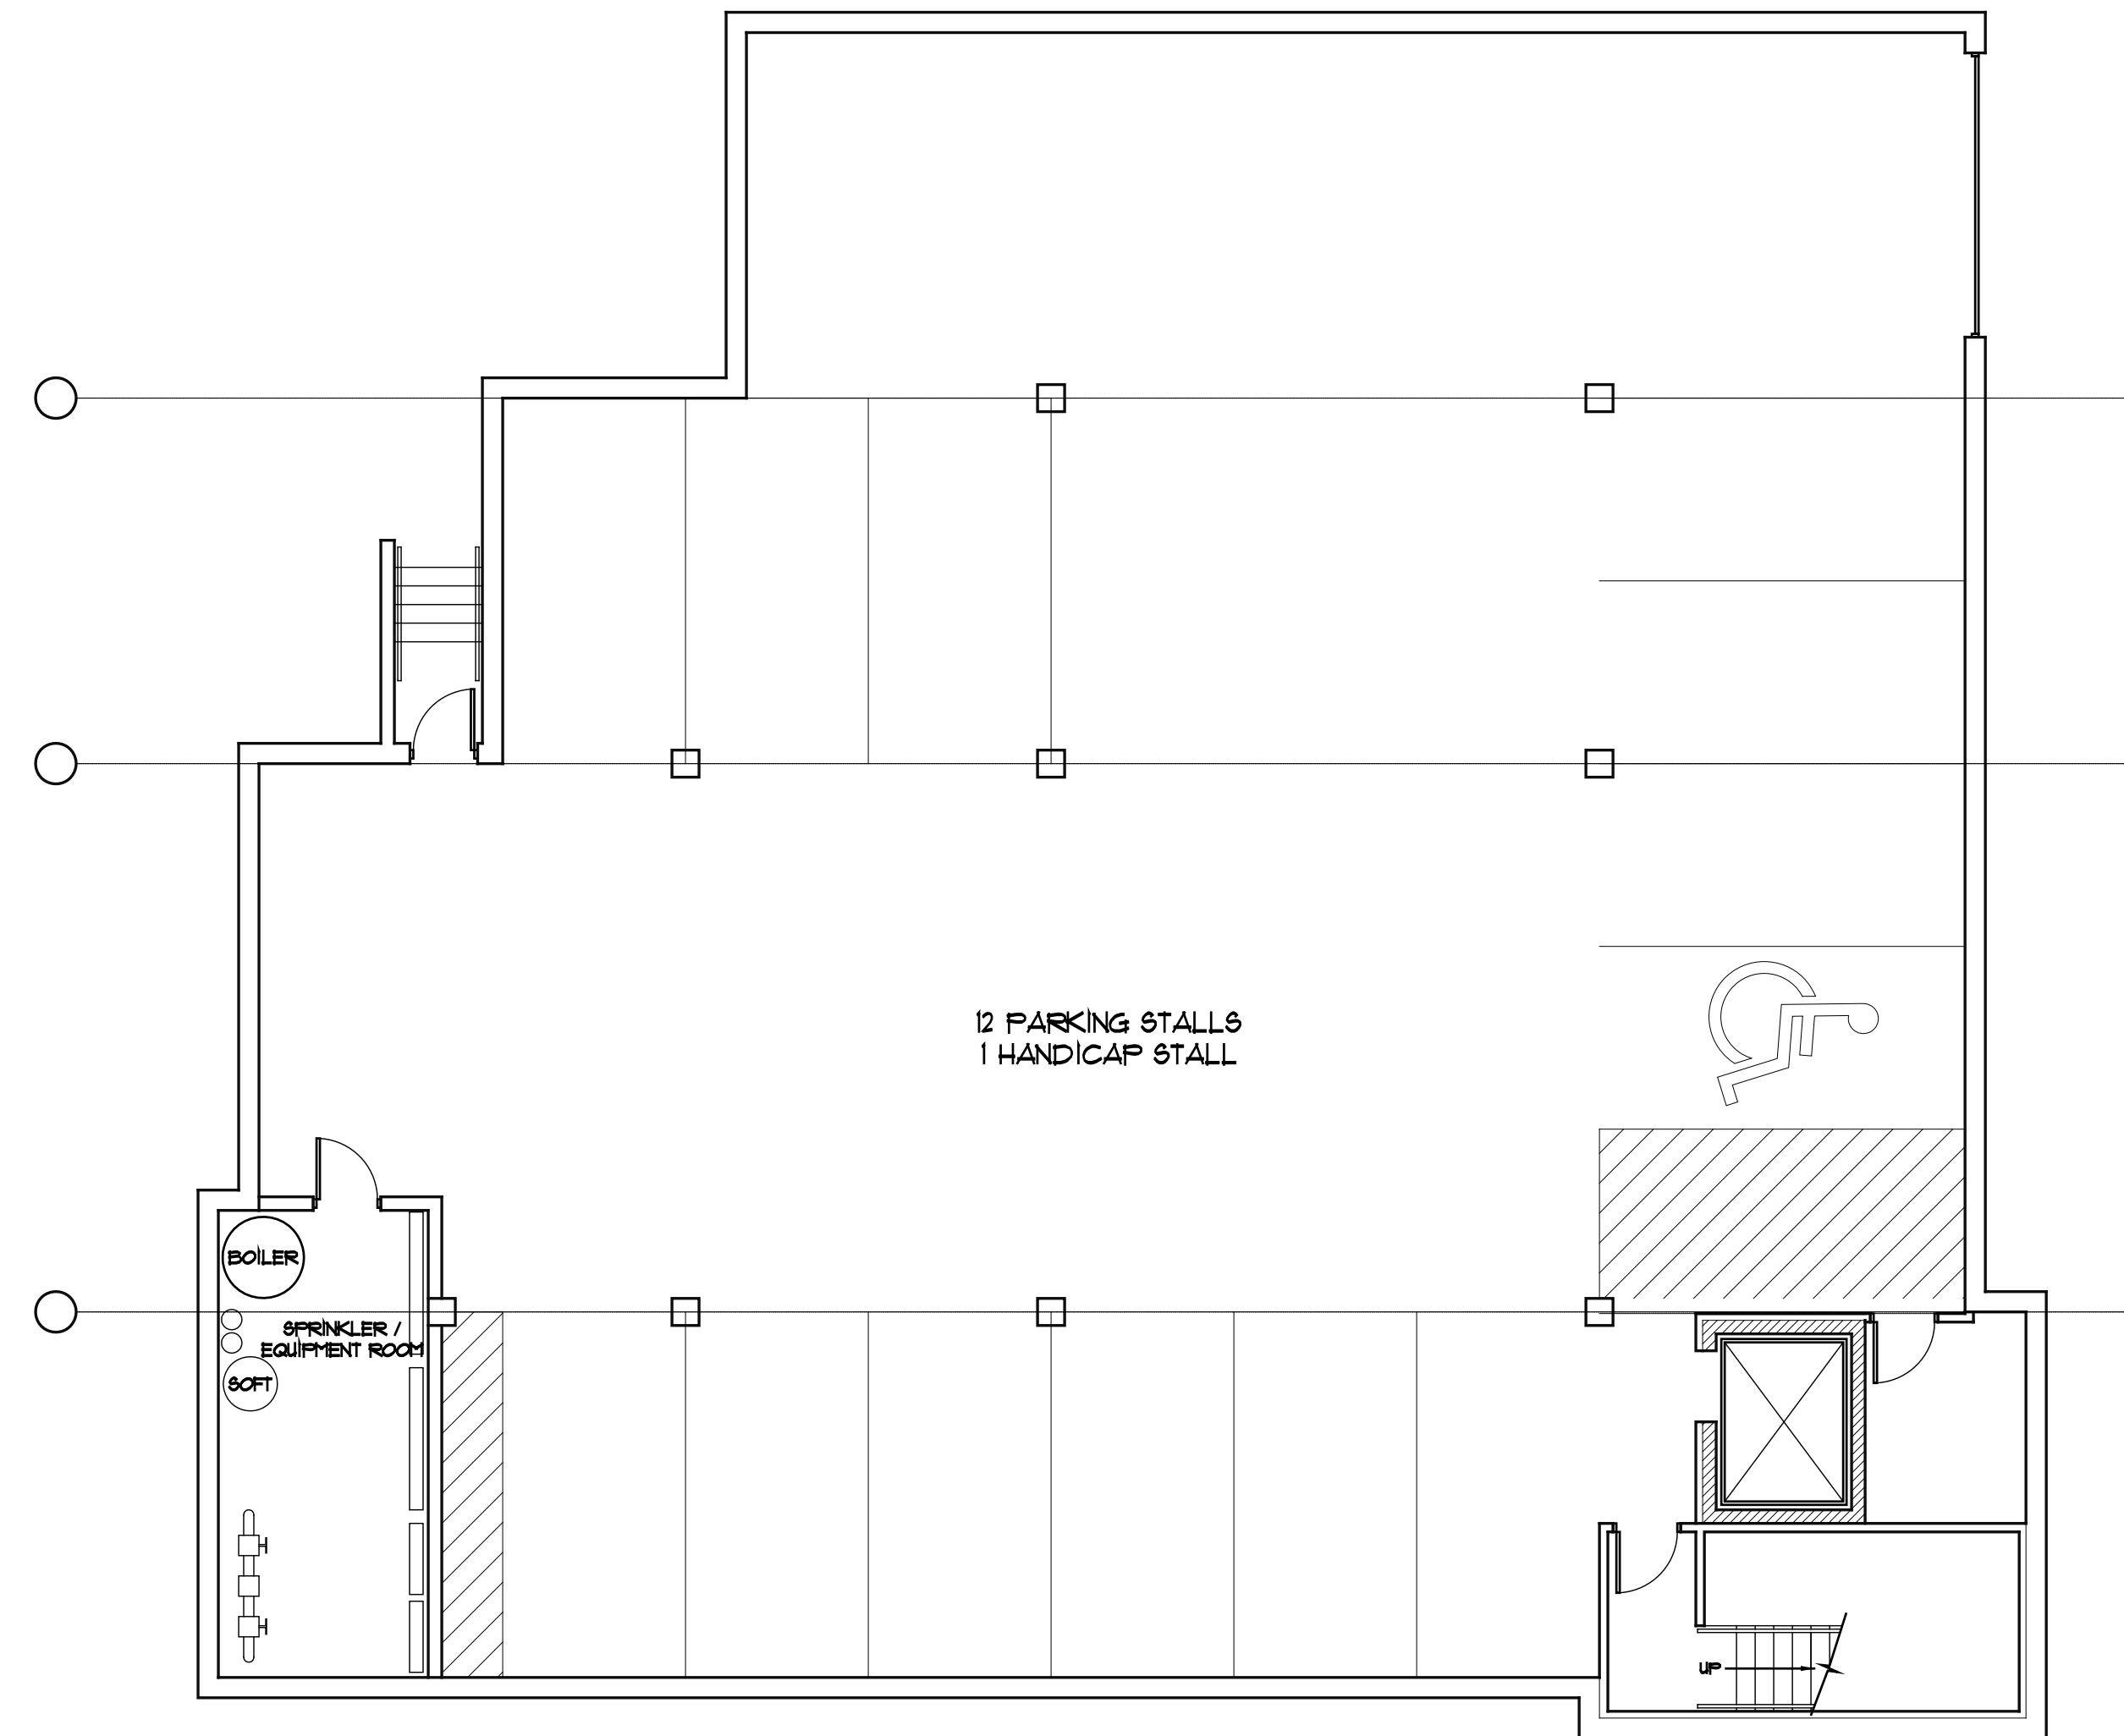


1 LOWER LEVEL FLOOR PLAN
A-1.1 SCALE: 1/8" = 1' - 0"
TRUE NORTH
PLAN NORTH

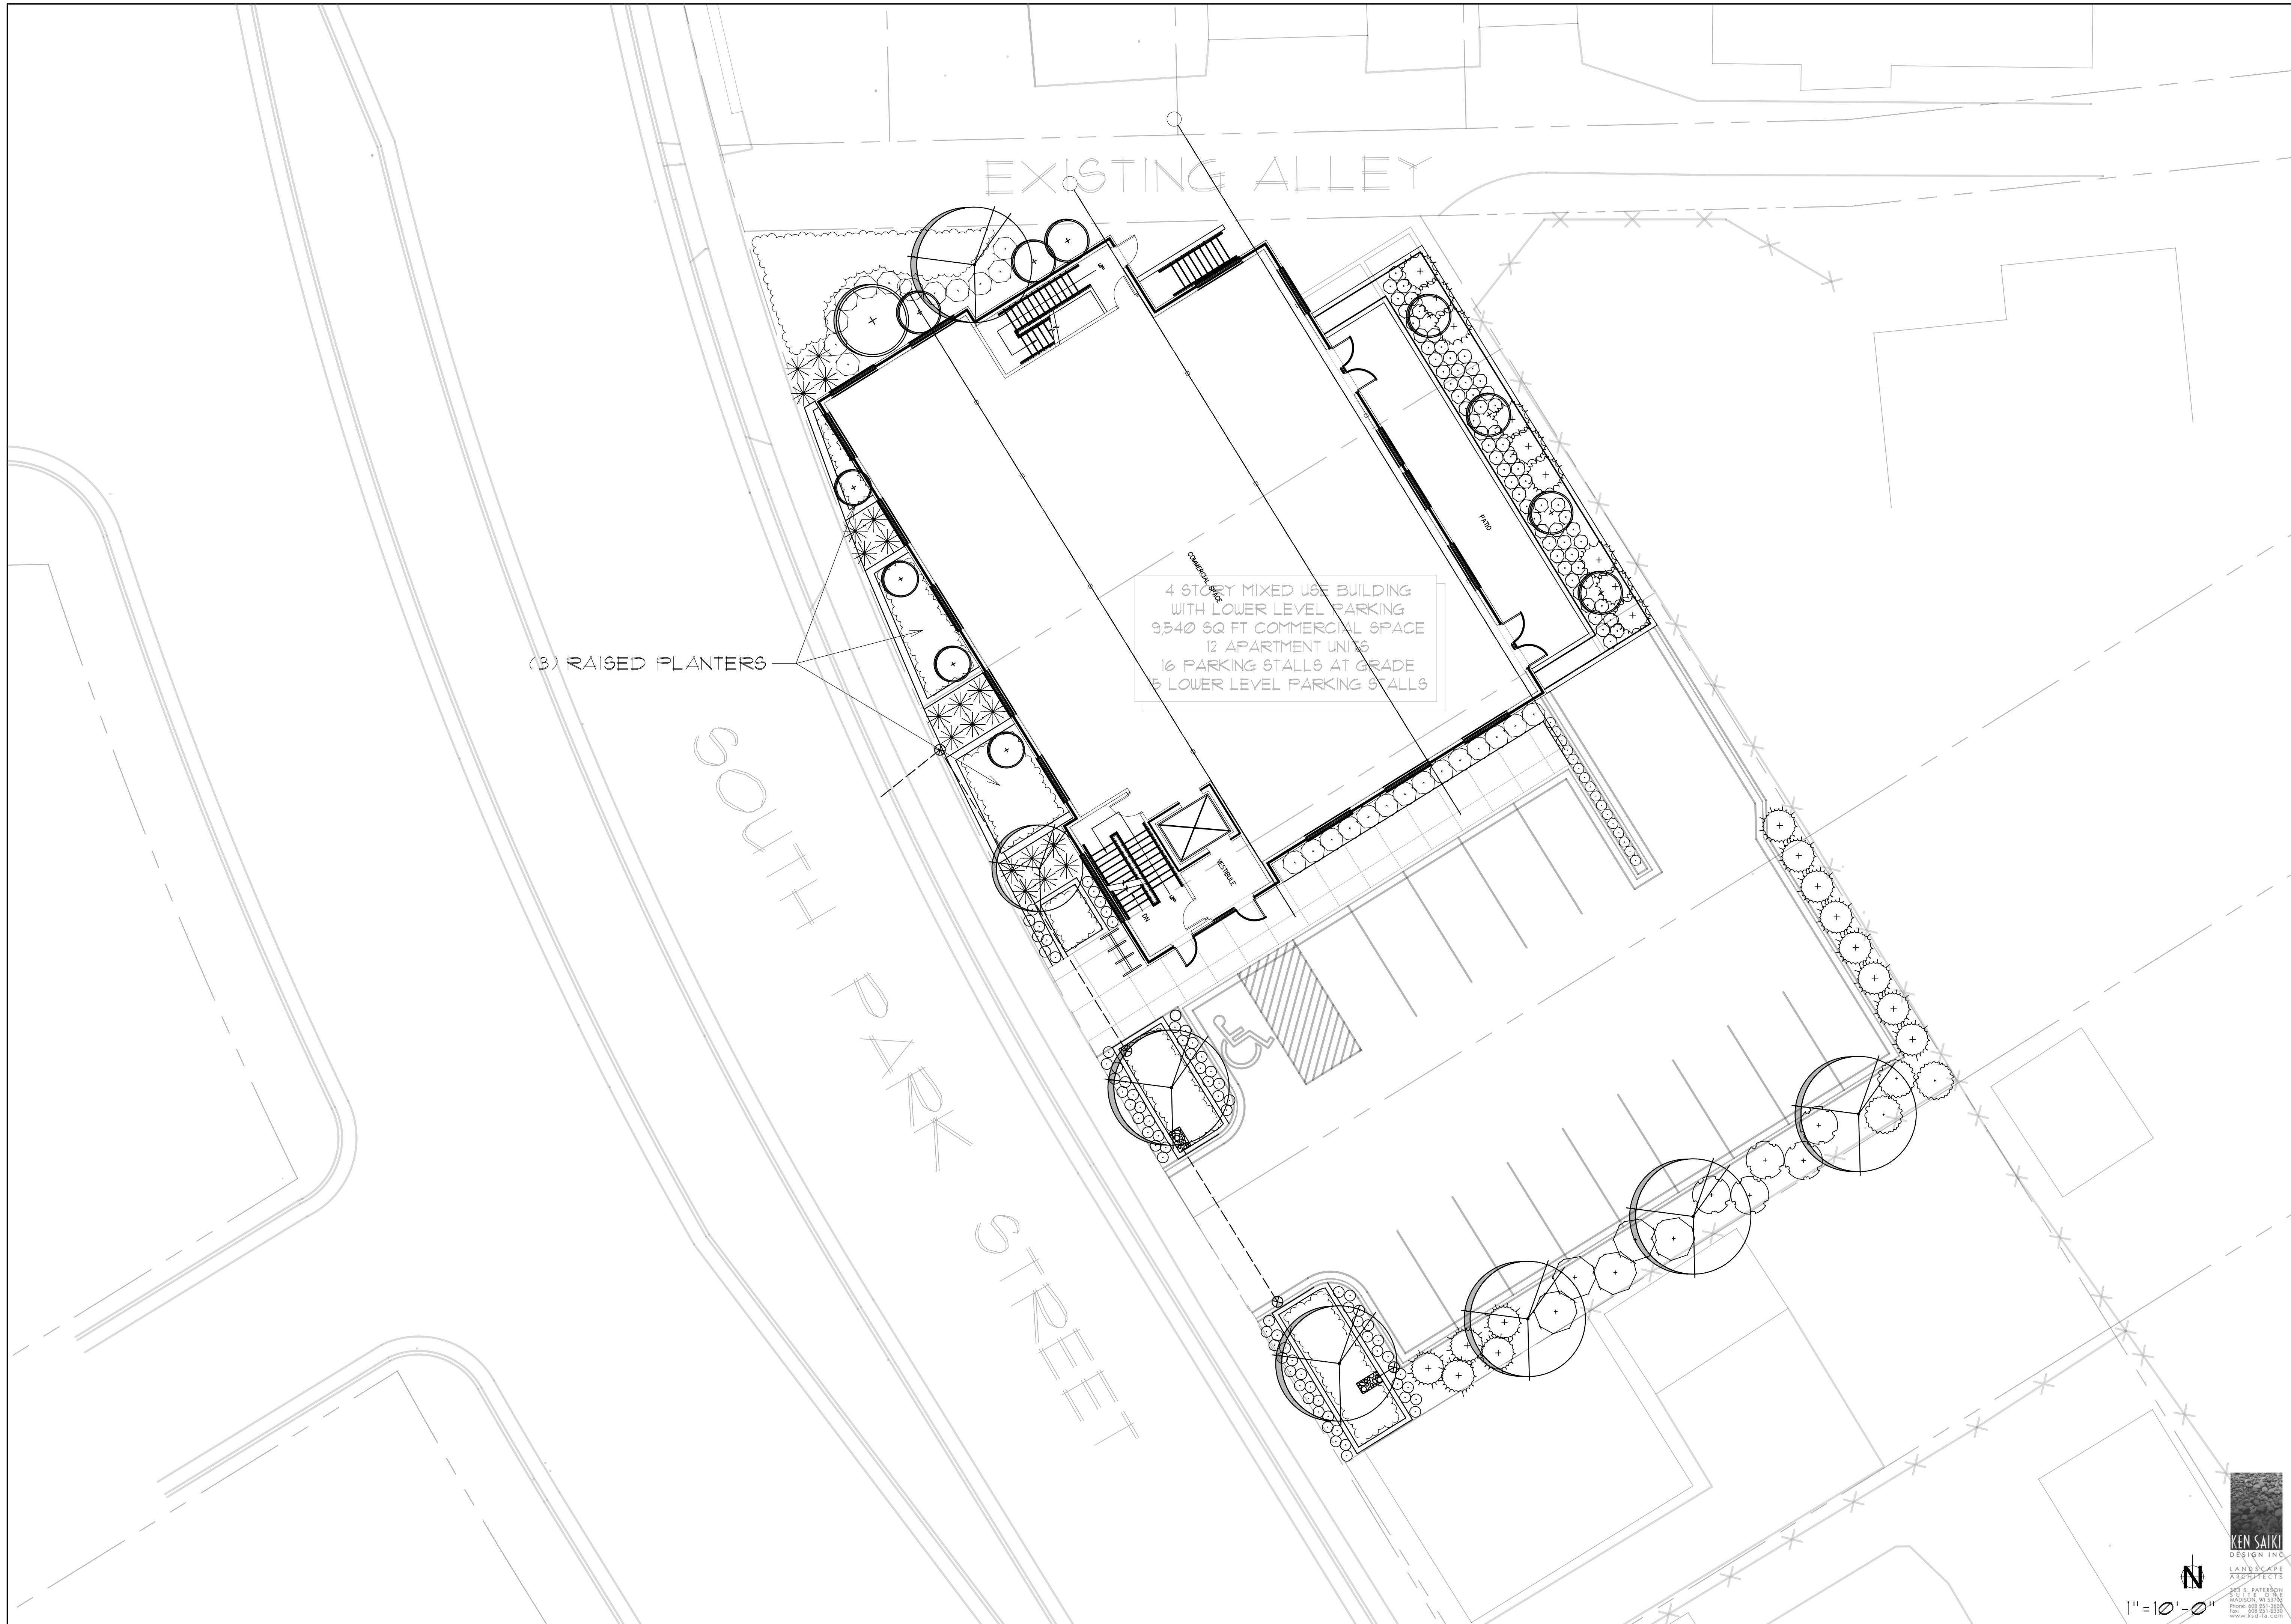

4 STORY MIXED USE BUILDING
 WITH LOWER LEVEL PARKING
 9,540 SQ FT COMMERCIAL SPACE
 12 APARTMENT UNITS
 16 PARKING STALLS AT GRADE
 9 LOWER LEVEL PARKING STALLS

(3) RAISED PLANTERS

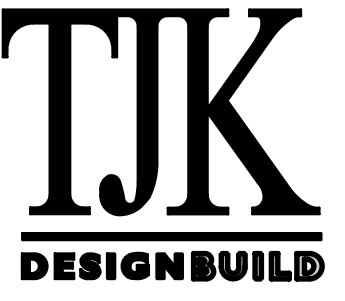

634 West Main Street
 Madison, WI 53703
 608-251-1090
 FAX 608-251-1092

REV DATE

COPYRIGHTED DRAWING
 THIS DOCUMENT OR THE INFORMATION
 HEREIN IS NOT TO BE REPRODUCED,
 DISTRIBUTED, USED OR DISCLOSED
 EITHER IN WHOLE OR PART UNLESS
 AUTHORIZED BY TJK DESIGN BUILD

PROPOSED FACILITY FOR
 801 SOUTH PARK STREET
 801 SOUTH PARK STREET
 MADISON, WISCONSIN

LANDSCAPE
 CONCEPT
 PLAN
 10.14.09

1" = 10'-0"

