

**Area of
proposed
Mezzanine**

RESPONSE FRAME PLAN
SCALE: 1/4" = 1'-0"




POTTER LAWSON AND PAWLOWSKY INC. A.I.A.
ARCHITECTURAL ENGINEERS, PLANNERS, INTERIOR DESIGN CONSULTANTS, MANAGER OF FACILITY MAINTENANCE & REPAIR
1000 UNIVERSITY AVENUE, SUITE 1000
MADISON, WISCONSIN 53706-1000

**East Side Public Works
Maintenance Facility ... Phase 1**
4602 sycamore ave. madison, wisconsin
owner: city of madison


SEEKING FRAME PLAN

PROJECT NO.	75040
DATE	11/10/11
DRAWN BY	SKM
CHECKED BY	W.S.
DATE	11/10/11

A

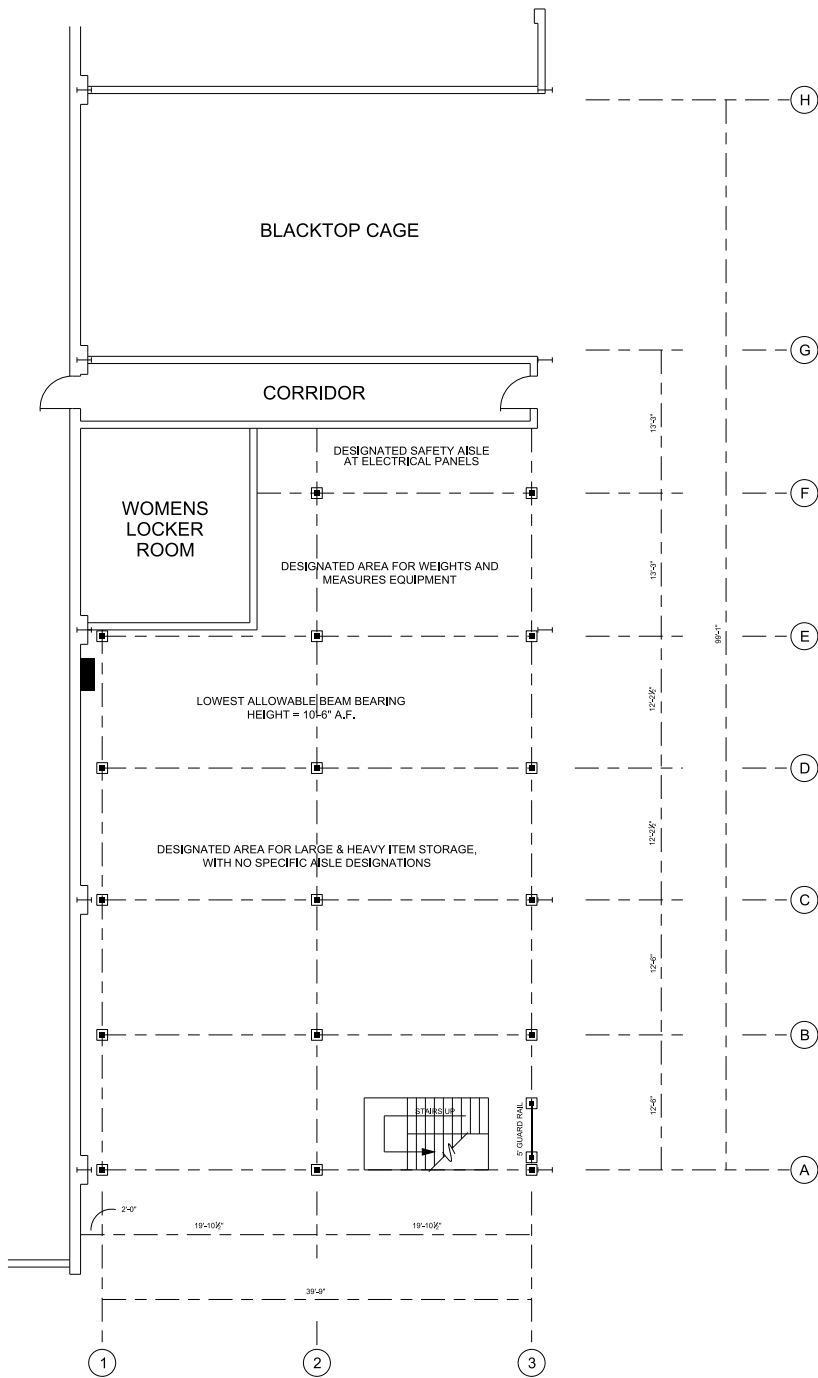

CONCEPTUAL MAIN FLOOR PLAN

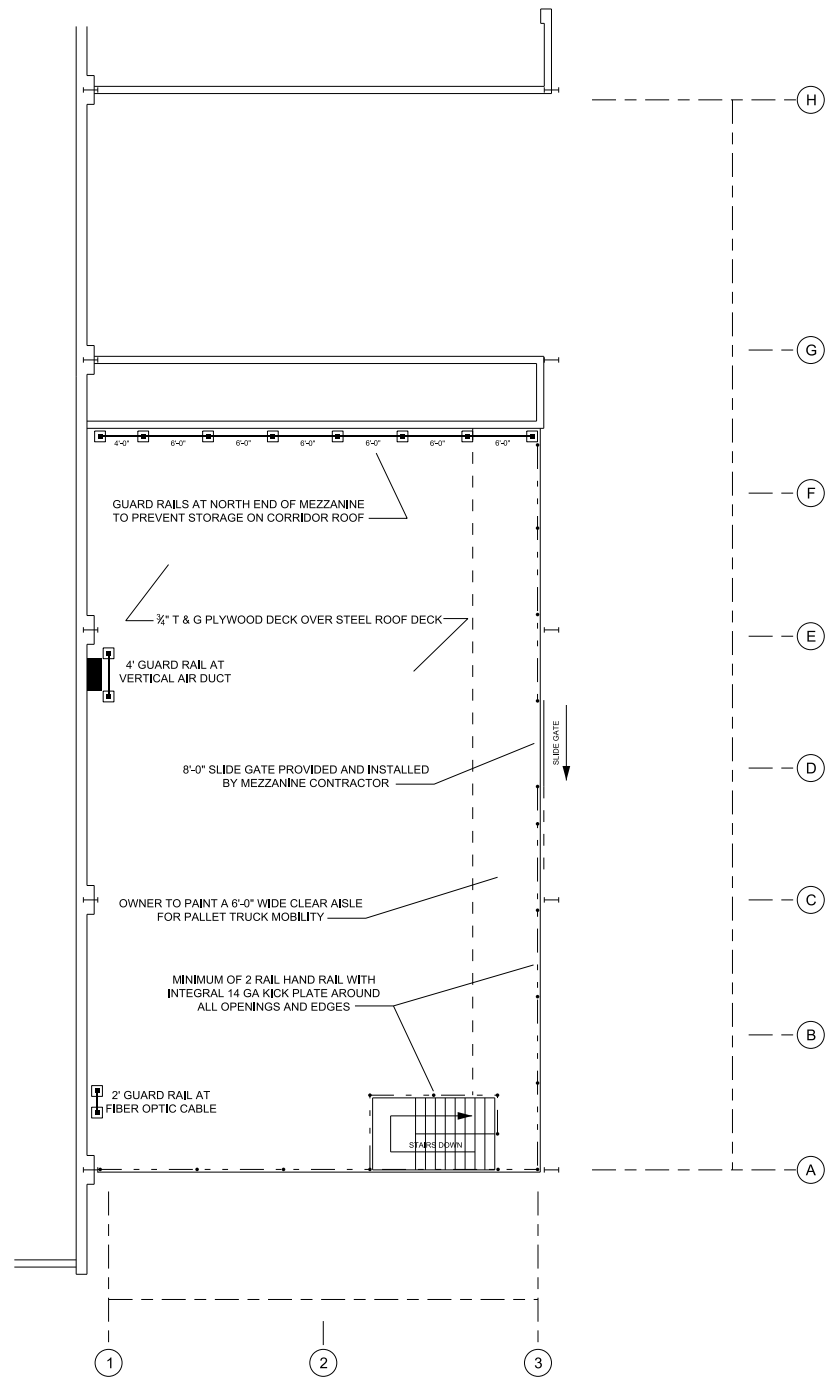

CONCEPTUAL MEZZANINE PLAN