

URBAN DESIGN COMMISSION APPLICATION CITY OF MADISON

This form may also be completed online at: http://www.cityofmadison.com/planning/documents/UDCapplication.pdf

215 Martin Luther King Jr. Blvd; Room LL-100 PO Box 2985; Madison, Wisconsin 53701-2985 Phone: 608.266.4635 | Facsimile: 608.267.8739

Please complete all sections of the application, including the desired meeting date and the type of action requested.

	-10
Date Submitted:	▼ Informational Presentation
UDC Meeting Date:	☐ Initial Approval
Combined Schedule Plan Commission Date (if applicable):	Final Approval
1. Project Address: 19108 Tree Ly Modison, Project Title (if any): Brothers Main	WI 58717
2. This is an application for (Check all that apply to this UDC application): New Development Alteration to an Existing or Previously-Approv	ed Development
A. Project Type: □ Project in an Urban Design District* (public hearing-\$300 fee) □ Project in the Downtown Core District (DC) or Urban Mixed-Use District (DC) □ Suburban Employment Center (SEC) or Campus Institutional District (CC) □ Planned Development (PD) □ General Development Plan (GDP) □ Specific Implementation Plan (SIP) □ Planned Multi-Use Site or Planned Residential Complex	l) or Employment Campus District (EC)
B. Signage: Comprehensive Design Review* (public hearing-\$300 fee) Signage Exception(s) in an Urban Design District (public hearing-\$300 fee) C. Other:	phics Variance* (public hearing-\$300 fee)
Please specify:	
3. Applicant, Agent & Property Owner Information:	
Applicant Name: Socs Soc Co Company:	
Street Address: Telephone: Fax: Email: Society	Pere, WI ZID: SHIIS
Project Contact Person: Street Address: 111 Scheun Pol Company: City/State: De	thes Sign Co
Telephone: (920) 425-9801 Fax: (920) 983-9159 Email: Specific	rs e jonession.com
Project Owner (if not applicant): Brothers Main West	1500 INT 52117
Street Address: 19108 Tree \(\text{Tree \(\text{Vity/State: Mac} \) Telephone: \(\text{Vol. Fax:(\(\text{Line} \)} \)	71.800, WIL Zip: 03.11 T
4. Applicant Declarations:	
A. Prior to submitting this application, the applicant is required to discuss the proposed project was application was discussed with (name of staff person) on (date of meeting)	12,2015
B. The applicant attests that all required materials are included in this submittal and understands the application deadline, the application will not be placed on an Urban Design Commission agent	da for consideration.
Name of Applicant Sarah Peles for Jones Signelationship to Pr	operty Sign Contractor
Authorized Signature Solow Peters Date 10-9	-2015



June 17, 2015

Alan Martin City of Madison, Urban Design Commission 215 Martin Luther King Jr., Blvd. Madison, WI 53703

Dear Mr. Martin:

I am writing this letter on behalf of our client, Brothers Main. In regard to the building signage, we would like to alter the building façade to include a third sign at the 45 degree angle and still maintain the two adjacent signs.

Please let me know if you have any questions.

Thank you.

Watasha Wishart | Director

National Accounts | Project Management

Jones Sign

Your Vision. Accomplished.

Direct: 920-425-9845 www.jonessign.com



City of Madison APPLICATION FOR ALTERATION OF EXISTING PLANNED DEVELOPMENT

Madison	FOR OFFICE USE ONLY	
	Date:	
	LNDMAP:	
TO GOVERIG A DAMPHIGTE A TOP	Parcel #	
TO ZONING ADMINISTRATOR:		
The undersigned owner (contract owner) of property herein described hereby applies planned development.	for approval to make alterations to an existing	
Location of Property/Street Address: 1968 Tree In Modison, WI 53117	Ald. District:	
Proposed Alteration (Describe): Installation of new 10 around \$100 returbles	all signs : existing	
For no exterior changes to the site or parking lot, please include five (5) sets of construction and plot plans indicating the proposed alteration with the application. If exterior changes are proposed to the site or parking lot, eight (8) sets of construction and parking lot plans are required with the application. The application fee is \$100, in addition to applicable site plan review fees, and a recording fee of \$30 payable to <i>Dane County Register of Deeds</i> is required.		
Section 28.098(6). states: "No alteration of a Planned Development District shall be permitted unless approved by the City Plan Commission, provided however, the Zoning Administrator may issue permits for minor alterations that are approved by the Director of Planning and Community and Economic Development and are consistent with the concept approved by the Common Council. If the change or addition constitutes a substantial alteration of the original plan, the procedure in Sec. 28.097(5) shall be required."		
Respectfully submitted,		
Name Sarah Peters Address III	Scheunen Rd	
Name Color I Clos	tere WE 54115	
Telephone 920-435-9807 Email Spe	fors @ prossign.com	
ALDER'S RECOMMENDATION:	. 7	
Seports Sign plans For Brother	is Main	
DIRECTOR OF PLANNING'S COMMENTS:		
☐ Administrative Approval ☐ Refer to Plan Commission	Ψ.	

Date:

Dear Urban Design Commission Committee:

Please see below for our Statement of Justification as to why Brothers Main should be allowed to modify the architecture of the approved Planned Development for our space only, not the entire shopping center.

The center where we are located is now 25 years old and is bit tired looking. The red letters that dominated Mineral Point Road centers in the 1990s are changing to more interesting logo colors of specific stores. Our center has been partially vacant for years, in part due to the inability to be flexible in our signage. Rocky's and Brothers Main have been the main staples of the center and the visibility and thereby our viability are key to the center's prosperity. Our design is interesting and will help us at least let people find us, that set out to shop our store. We are trying to have our signage better reflect our branding in our current advertising and who we really are, which is a beautiful place to shop for high end appliances, TVs and mattresses, not a strip center discount store as the red channel letters would suggest. We have been told by our customers that they have driven by our store many times and never knew we were there.

We met with alderman Paul Skidmore. He supported our sign plans, specifically our number one choice for store and road signs. He agreed with us that the old red lettering look is tired and needs change for visibility reasons and to help with the buildings vacancy issues. Our design is not over the top, but allows easier visibility. For the monument sign, changes were requested from the city to match the logo corner sign, otherwise we would not have made changes.

Scott Ottman
Brothers Main
2050 South Stoughton Road
Madison, WI 53716
608-221-7864
www.BrothersMain.com



To Whom It May Concern:

I, the property owner, hereby grant signatory status to Jones Sign to act as my agent in procuring sign permits for the below noted site per sign drawings titled "203006_3.pdf".

Site Address: Brothers Main 7968 Tree Lane Madison, WI 53717

Signed: Bret Ba	ackus	Date:11NOV2014
Print Name: Bret Back	us	
Title: Authorized Age	nt	
Company: ORC LLC, G	MAIN LLC, RMAIN LLC & DABIDA LLC	
Address:c/o Raven P	Property Group, Inc.	
7818 Big Sk	y Drive, Suite 201	
Madison, W	/ 53719	
Telephone:608-347-2	2930	
FAX:		
F-mail bret@ravenm	gmt.com	



E1, E2, E3, REMOVAL AND DISPOSAL OF EXISTING SIGNS INCLUDES PATCHING, REPAIRING AND PAINTING



1 30" LETTER HEIGHT



E2



E3 30" LETTER HEIGHT




DRAWING FOR DESIGN INTENT ONLY. NOT FOR PRODUCTION

JONES SIGN
1711 Scheuring Road - De Pere, WI 54115 Tel: 920-983-6700 - Fax: 920-983-9145 www.jonessign.com
PROJECT
Brothers Main Appliance & TV Madison, WI
CUSTOMER APPROVAL
Authorized Signature
Date:/
REVISIONS
<u>1</u> 8/6/14
2 9/3/14
3 10/9/14
4 12/18/14
12/18/14 5 1/9/15
5 1/9/15
5 1/9/15
5 1/9/15 6 REPRESENTATIVE Hamilton Merrit
5 1/9/15 6 REPRESENTATIVE Hamilton Merrit DRAWN BY
5 1/9/15 6 REPRESENTATIVE Hamilton Merrit DRAWN BY Jim Pogo
5 1/9/15 6 REPRESENTATIVE Hamilton Merrit DRAWN BY
5 1/9/15 6 REPRESENTATIVE Hamilton Merrit DRAWN BY Jim Pogo DATE
5 1/9/15 6 REPRESENTATIVE Hamilton Merrit DRAWN BY Jim Pogo DATE 6/5/14

1 of 6

DRAWING #

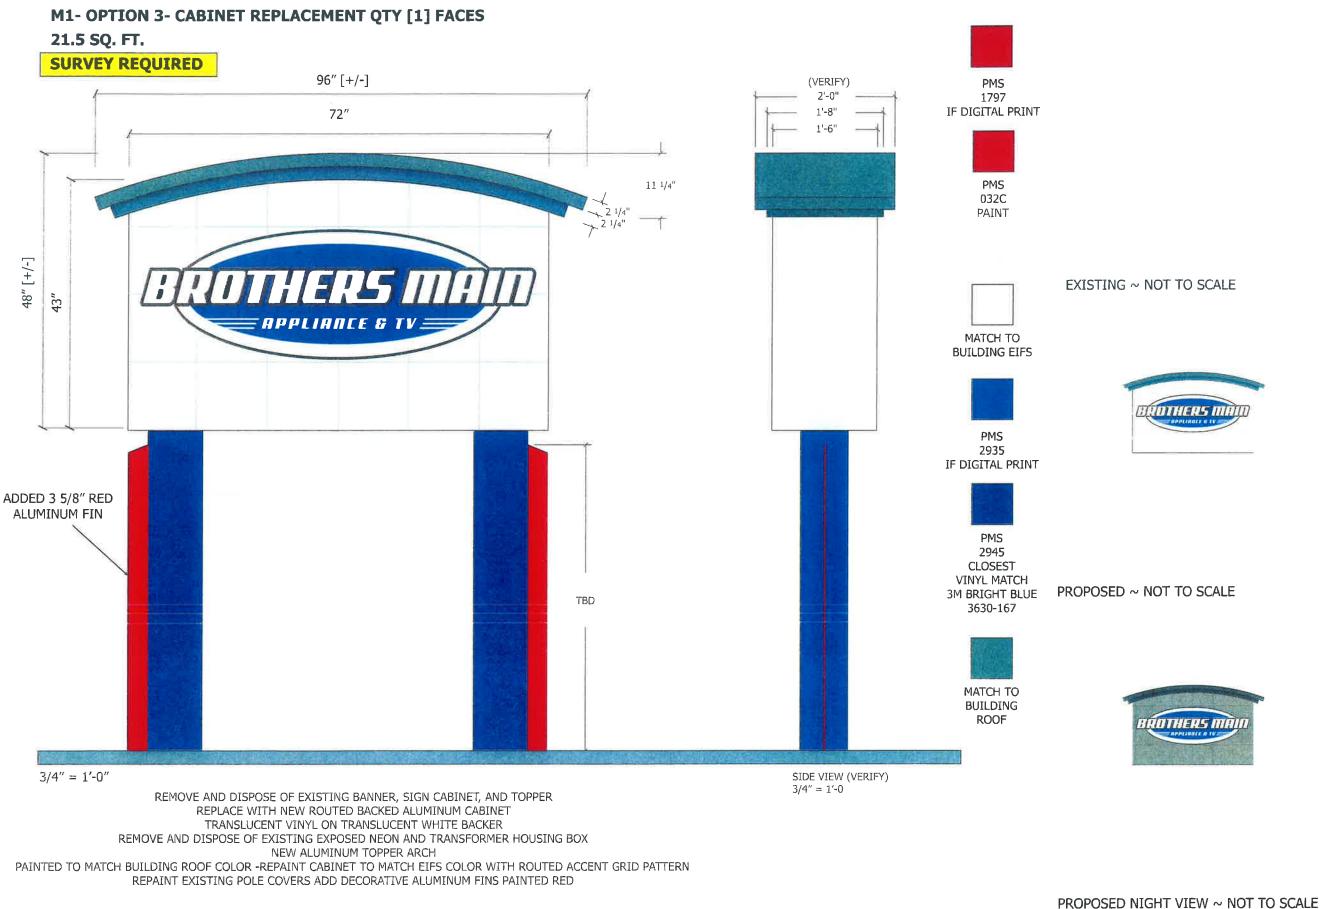

JONES SIGN 1711 Scheuring Road De Pere, WI 54115 Tel: 920-983-6700 Fax: 920-983-9145 www.jonessign.com **PROJECT Brothers Main** Appliance & TV Madison, WI CUSTOMER APPROVAL Authorized Signature REVISIONS 8/6/14 9/3/14 10/9/14 12/18/14 1/9/15 REPRESENTATIVE Hamilton Merrit DRAWN BY Jim Pogo DATE 6/5/14 SCALE AS NOTED


SHEET


2 of 6

DRAWING #

N1- OPTION 1-NEW MAIN ID INTERNALLY LED ILLUMINATED WALL SIGN \sim 153 SQ. FT. BACKER LOGO ELEMENT 58.7 SQ. FT.

SURVEY REQUIRED

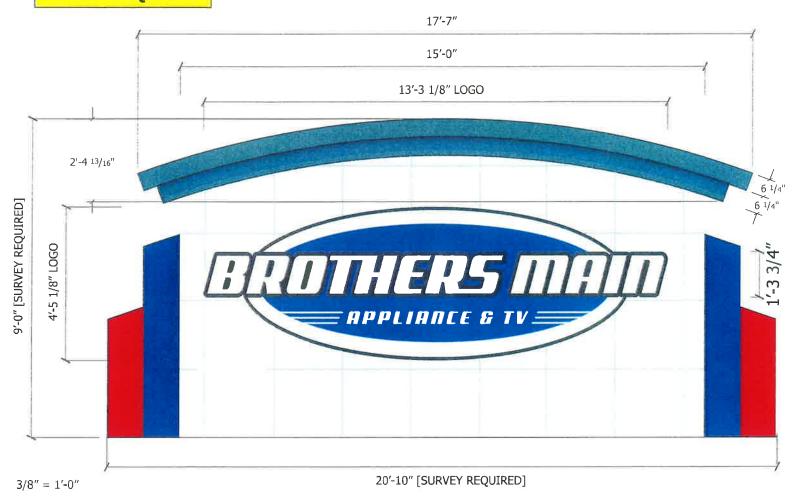

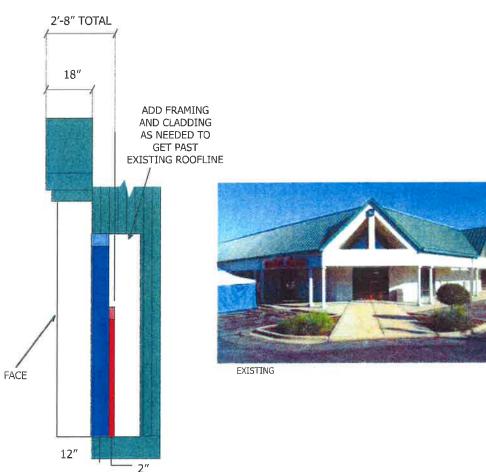

CABINET TO MATCH COLOR OF EXISTING WALL AND ROOF COLORS ROUTE GRID PATTERN INTO ALUMINUM FACE/ PAINT FACE TO MATCH BLDG. EIFS

PROPOSED ~ NOT TO SCALE



PMS 2935 IF DIGITAL PRINT OR



PAINT



3M BLACK 7725-12 VINYL



MATCH TO

BUILDING EIFS

MATCH TO BUILDING ROOF

PROPOSED NIGHT VIEW ~ NOT TO SCALE

DRAWING FOR DESIGN INTENT ONLY. NOT FOR PRODUCTION

JONES SIGN 1711 Scheuring Road De Pere, WT 54115 Tel: 920-983-6700 Fax: 920-983-9145 www.jonessign.com PROJECT **Brothers Main** Appliance & TV Madison, WI **CUSTOMER APPROVAL** Authorized Signature Date: 14 /14

REV	/ISIONS
1	8/6/14
2	9/3/14
3	10/9/14
4	12/18/14
5	1/9/15

REPRESENTATIVE
Hamilton Merrit

DRAWN BY

Jim Pogo

DATE 6/5/14

SCALE

AS NOTED

SHEET 3 of 6

DRAWING #



JONES SIGN

1711 Scheuring Road De Pere, WI 54115 Tel: 920-983-6700 Fax: 920-983-9145 www.jonessign.com



PROJECT

Brothers Main Appliance & TV Madison, WI

CUSTOMER APPROVAL

Authorized Signature

х____

Date:____/___

REVISIONS

- 8/6/14
- 9/3/14
- 10/9/14
- 12/18/14
- 5 1/9/15

6

REPRESENTATIVE

Hamilton Merrit

DRAWN BY

Jim Pogo

DATE

6/5/14

SCALE

AS NOTED

SHEET

4 of 6

DRAWING

N2- NEW 25" LED CHANNEL LETTERS 43.815 SQ. FT.

BML1CL25-253-5L



1/2" = 1'-0"


REMOVE & DISPOSE OF EXISTING LETTERS [E5]

REPLACE WITH NEW LETTERSET 2793 RED FACES

WITH 2" BLOCK OUT BLACK CONTOUR

BLACK TRIM CAPS AND BLACK RETURNS

CONFIRM HEIGHT OF SOFFIT

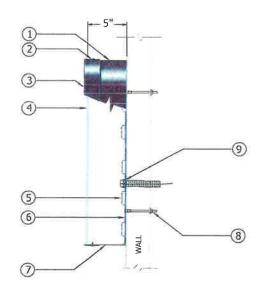

FACE LIT CHANNEL LETTERS

SCALE: NTS

- ① .040" X 5" PRE-FINISHED ALUMINUM COIL BLACK (WHITE INSIDE)
- #8 1/2" PAN HEAD SCREWS
- 3 1" PRE-FINISHED BLACK JEWELITE CHEMICALLY BONDED TO FACES
- 4 3/16" 2793 RED ACRYLIC
- (5) RED LEDs / 1 ROW SECURED TO BACK OF LETTER
- 6) .063" PRE-FINISHED BLK/WHT ALUMINUM BACK
- 7 1/4" DIA. WEEP HOLES (EXTERIOR APPLICATIONS ONLY)
- MOUNTING HARDWARE (THREADED ROD WITH RIVNUTS)
- 9 7/8" ELECTRICAL HOLE / 3/4" COUPLER W/ FLEXIBLE CONDUIT

EXISTING ~ NOT TO SCALE



PROPOSED ~ NOT TO SCALE



RAWING FOR DESIGN INTENT ONLY. NOT FOR PRODUCTION.

JONES SIGN

1711 Scheuring Road De Pere, WI 54115 Tel: 920-983-6700 Fax: 920-983-9145 www.jonessign.com



PROJECT

Brothers Main Appliance & TV Madison, WI

CUSTOMER APPROVAL

Authorized Signature

Date: / /

REVISIONS

- 1 8/6/14
- 9/3/14
- 3 10/9/14
- 12/18/14

1/9/15

REPRESENTATIVE

Hamilton Merrit

DRAWN BY

Jim Pogo

DATE

6/5/14

SCALE

AS NOTED


SHEET

5 of 6

DRAWING


N3- NEW 25" LED CHANNEL LETTERS 79.5 SQ. FT.

BML1CL25-479-5L

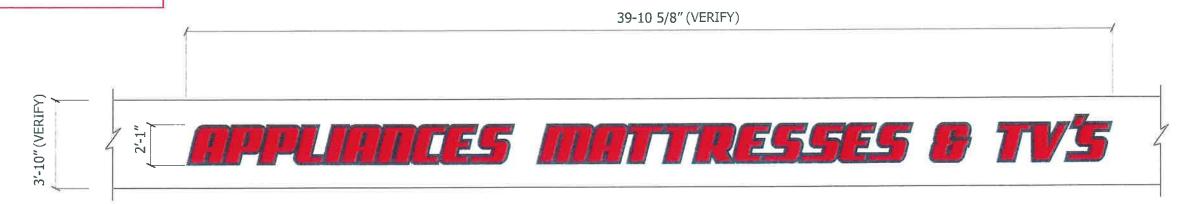

1/4'' = 1'-0''

REMOVE & DISPOSE OF EXISTING LETTERS **[E4]**REPLACE WITH NEW LETTERSET 2793 RED FACES
WITH 2" BLOCK OUT BLACK CONTOUR
BLACK TRIM CAPS AND BLACK RETURNS
CONFIRM HEIGHT OF SOFFIT

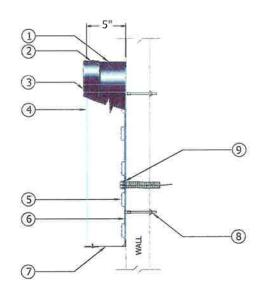

FACE LIT CHANNEL LETTERS


SCALE: NTS

- (1) .040" X 5" PRE-FINISHED ALUMINUM COIL BLACK (WHITE INSIDE)
- 2 #8 1/2" PAN HEAD SCREWS
- 1" PRE-FINISHED BLACK JEWELITE CHEMICALLY BONDED TO FACES
- 4 3/16" 2793 RED ACRYLIC
- (\$) RED LEDs / 1 ROW SECURED TO BACK OF LETTER
- (6) .063" PRE-FINISHED BLK/WHT ALUMINUM BACK
- 7 1/4" DIA, WEEP HOLES (EXTERIOR APPLICATIONS ONLY)
- (8) MOUNTING HARDWARE (THREADED ROD WITH RIVNUTS)
- 9 7/8" ELECTRICAL HOLE / 3/4" COUPLER W/ FLEXIBLE CONDUIT





PROPOSED ~ NOT TO SCALE

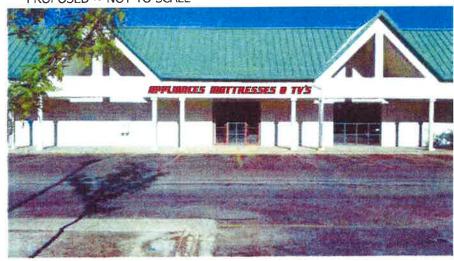

DRAWING FOR DESIGN INTENT ONLY NOT FOR PRODUCTION

JONES SIGN

1711 Scheuring Road De Pere, WI 54115 Tel: 920-983-6700 Fax 920-983-9145 www.jonessign.com

PROJECT

Brothers Main Appliance & TV Madison, WI

CUSTOMER APPROVAL

Authorized Signature

Date: / /

REVISIONS

- <u>1</u> 8/6/14
- 2 9/3/14
- 3 10/9/14
- 4 12/18/14
- 5 1/9/15
- 5

REPRESENTATIVE

Hamilton Merrit

DRAWN BY

Jim Pogo

DATE

6/5/14

SCALE

AS NOTED

SHEET

6 of 6

DRAWING

203006 5





























