

ROANNE LANE


4725 MARSH ROAD

RAIN GARDEN  
605 S.F.




LOT #4

LOT #3  
14,361 S.F.

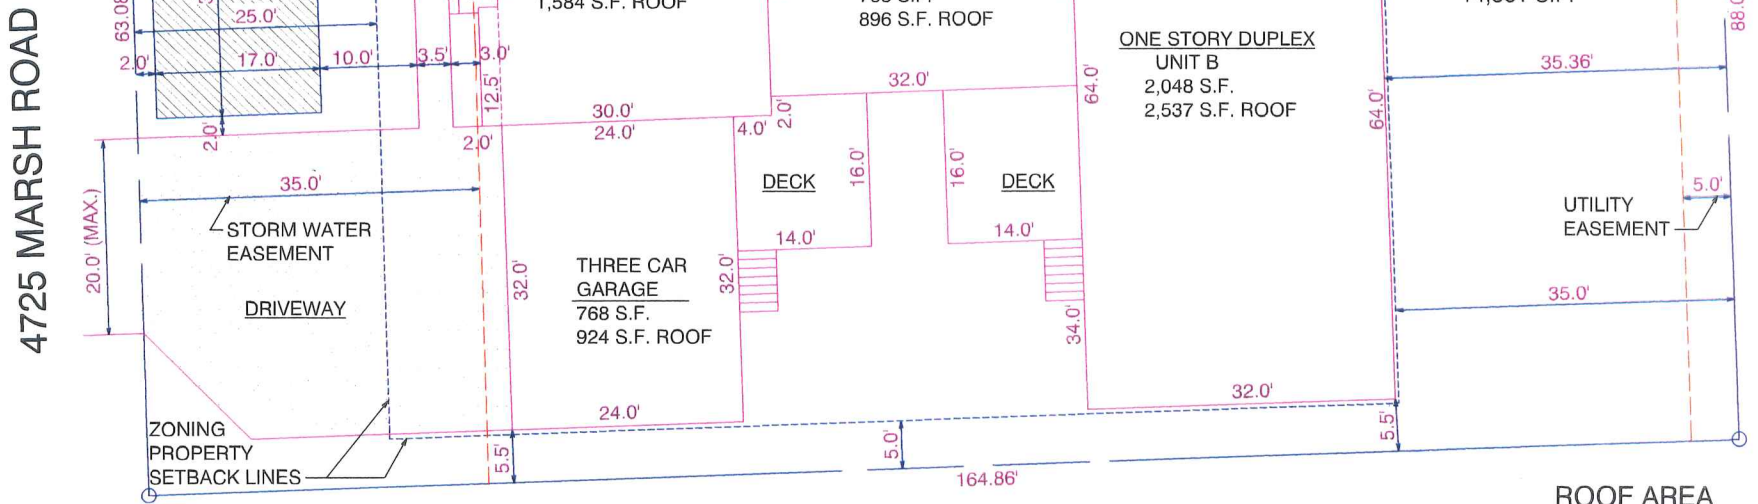

LOT #2

**PLOT PLAN**

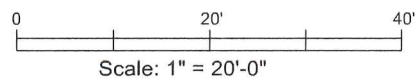

**LEGAL DESCRIPTION**

QUINN RANCH, LOT 3  
IN THE CITY OF MADISON,  
DANE COUNTY, WISCONSIN

**ROOF AREA**

1,584 S.F.  
924 S.F.  
896 S.F.  
2,537 S.F.

5,941 S.F. ROOF / 10 =  
594.1 S.F. MIN.  
RAIN GARDEN



**Lumber and Home Works**  
613 ATLAS AVE. MADISON, WI 53714 Phone: (608) @44-4777

**GURMAIL SINGH MANGAT**

ALTHOUGH EVERY EFFORT HAS BEEN MADE IN PREPARING THESE PLANS AND CHECKING THEM FOR ACCURACY, THE CONTRACTORS MUST CHECK ALL DETAILS AND DIMENSIONS AND BE RESPONSIBLE FOR THE SAME.

Scale: As Shown  
Date: 01-04-19

DRAWN BY:  
**Brian K. & Chris D.**





FRONT ELEVATION



RIGHT ELEVATION

PLAN #333-18

4725 MARSH ROAD MADISON, WI



Lumber and Home Works

613 ATLAS AVE. MADISON, WI 53714 Phone: (608) 244-4777

Scale: 1/8"=1'-0"  
Date: 01-04-19

ELEVATIONS

DRAWN BY: Brian K. & Chris D.

GURMAIL SINGH MANGAT

ALTHOUGH EVERY EFFORT HAS BEEN MADE IN PREPARING THESE PLANS AND CHECKING THEM FOR ACCURACY, THE CONTRACTORS MUST CHECK ALL DETAILS AND DIMENSIONS AND BE RESPONSIBLE FOR THE SAME.

DRAWING NUMBER:  
1 OF 3





LEFT ELEVATION



REAR ELEVATION

4725 MARSH ROAD MADISON, WI



613 ATLAS AVE. MADISON, WI 53714 Phone: (608) 244-4777

Scale: 1/8"=1'-0"

Date: 01-04-19

ELEVATIONS


DRAWN BY: Brian K. & Chris D.

GURMAIL SINGH MANGAT

ALTHOUGH EVERY EFFORT HAS BEEN MADE IN PREPARING THESE PLANS AND CHECKING THEM FOR ACCURACY, THE CONTRACTORS MUST CHECK ALL DETAILS AND DIMENSIONS AND BE RESPONSIBLE FOR THE SAME.

DRAWING NUMBER:  
2 OF 3



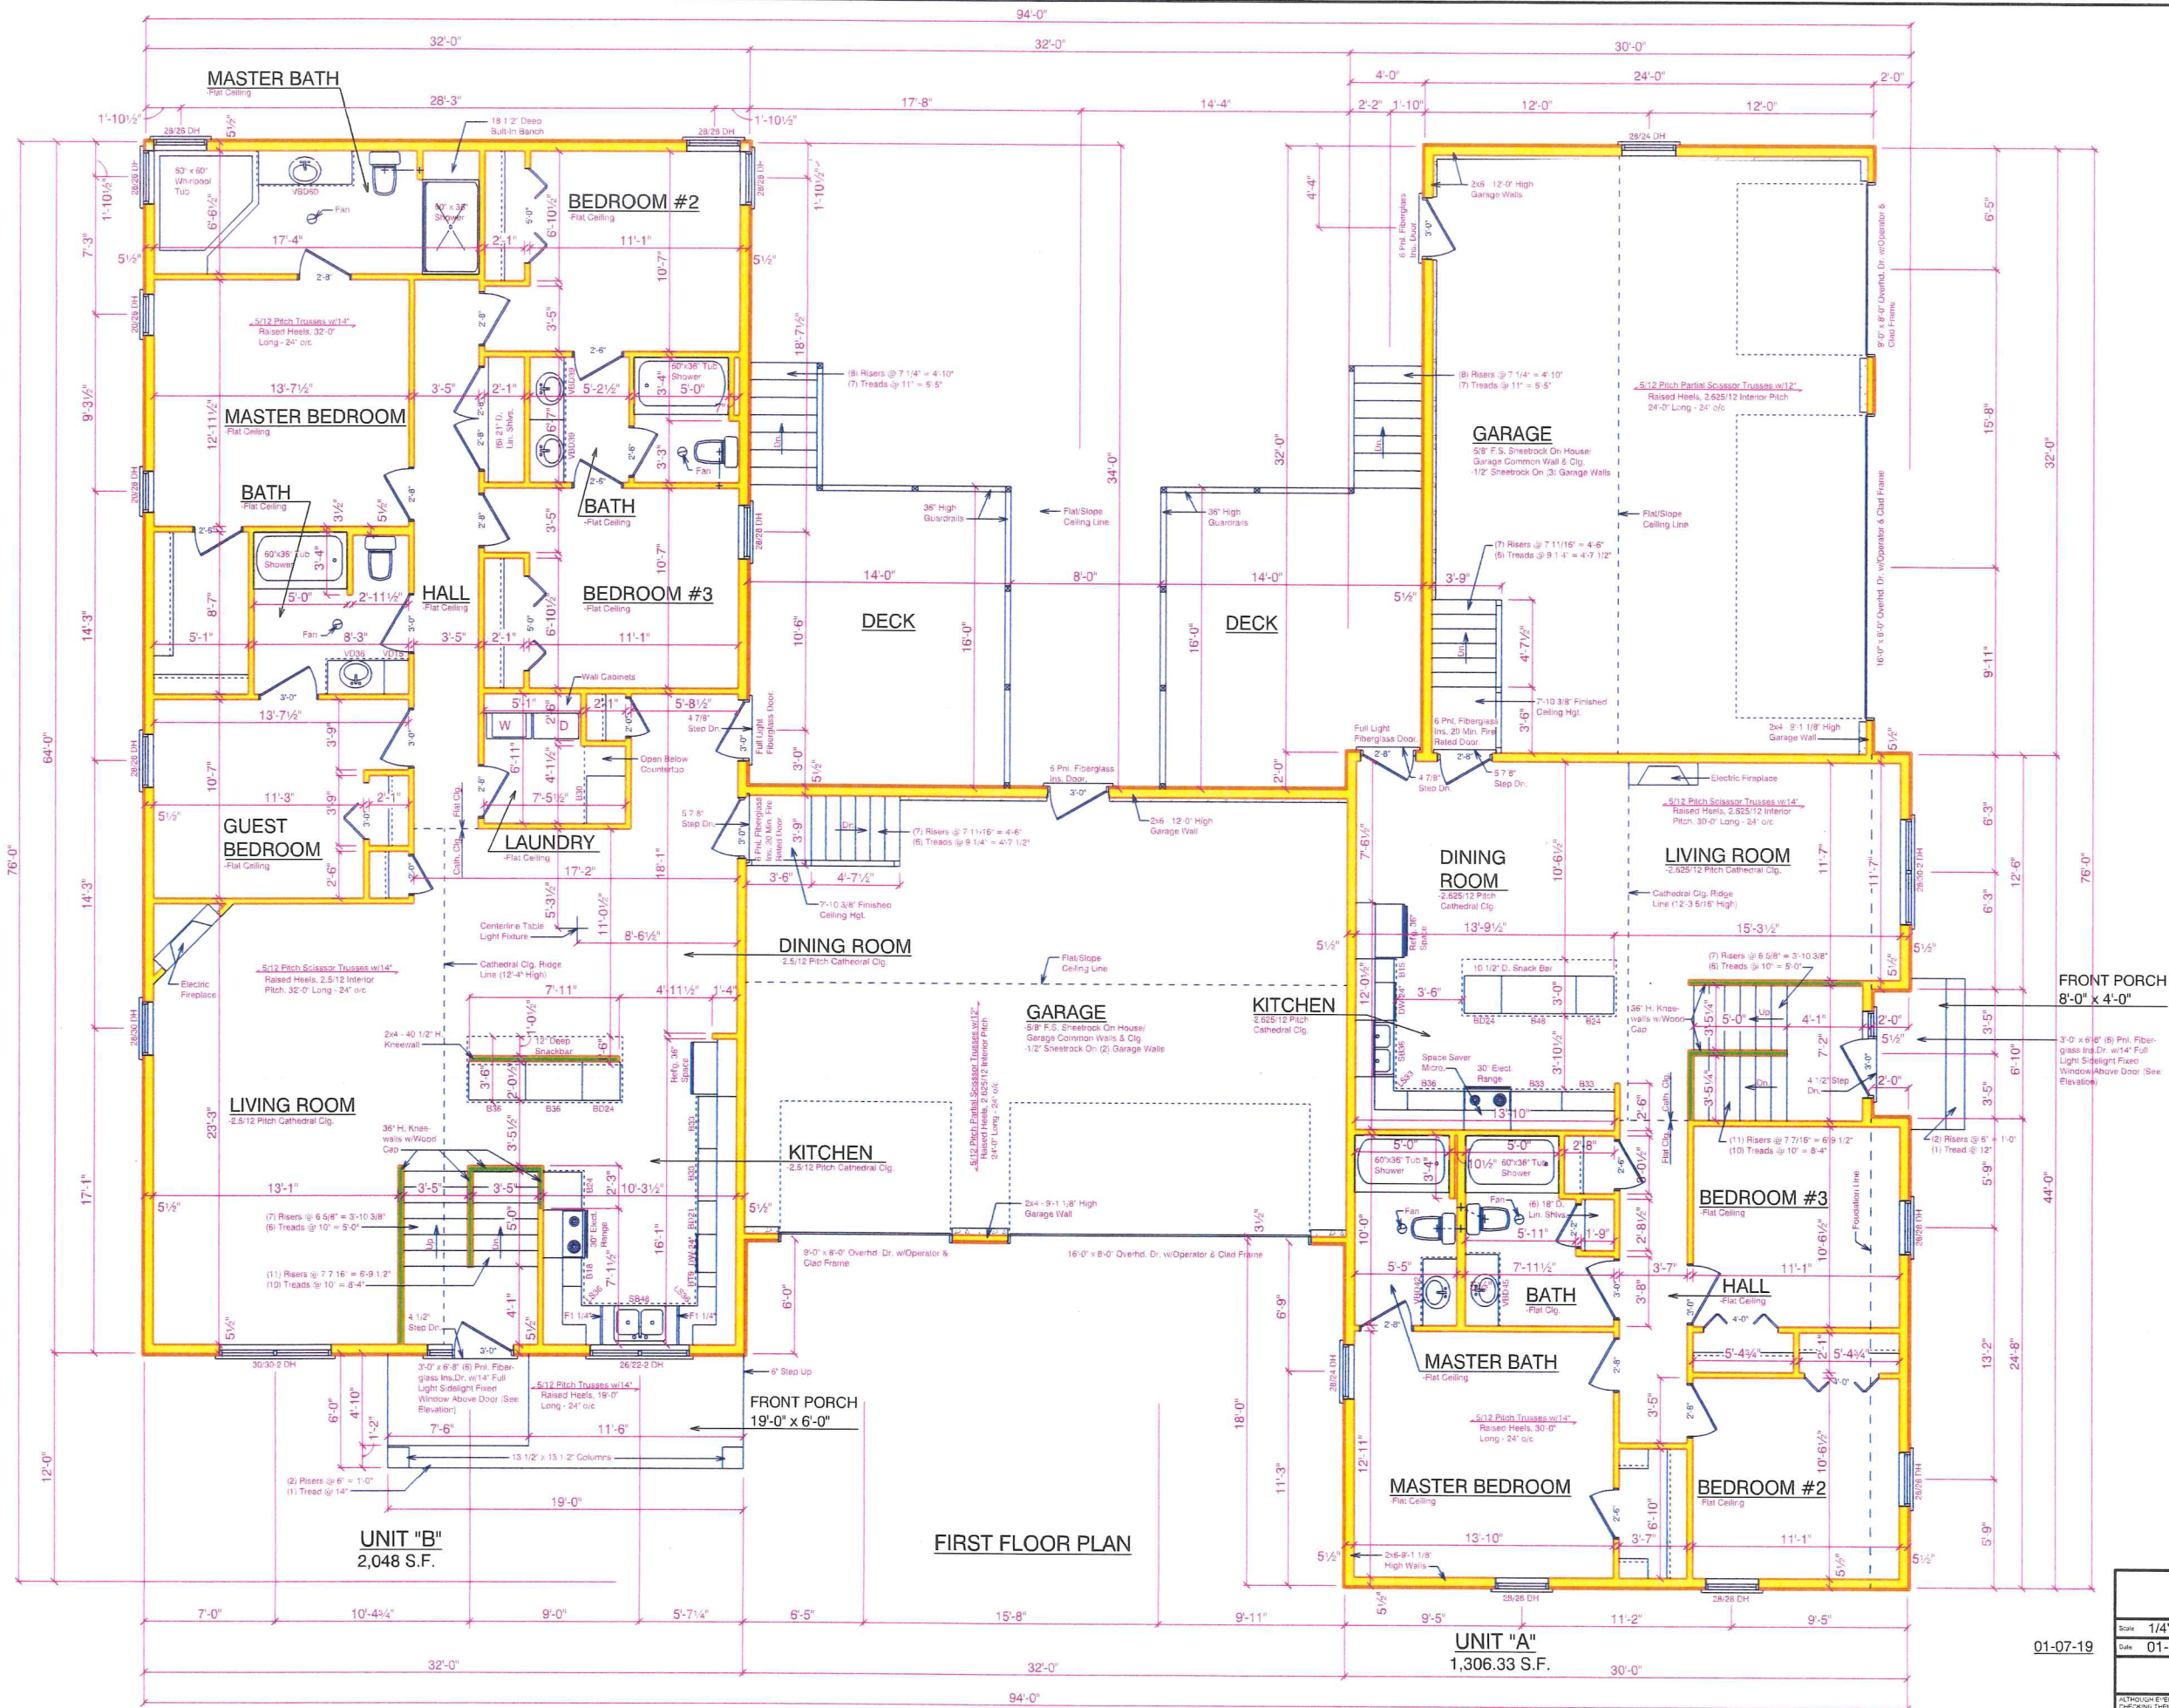

FIRST FLOOR PLAN

UNIT "B"  
2,048 S.F.

UNIT "A"  
1,306.33 S.F.

4725 MARSH ROAD MADISON, WI


**MARLING** Lumber and Home Works  
513 ATLAS AVE. MADISON, WI 53714 Phone: (608) 244-4777

Scale: 1/4"=1'-0"  
Date: 01-04-19  
FIRST FLOOR PLAN  
DRAWN BY: Brian K. & Chris D.

GURMAIL SINGH MANGAT

01-07-19  
ALTHOUGH EVERY EFFORT HAS BEEN MADE IN PREPARING THESE PLANS AND CHECKING THEM FOR ACCURACY, THE CONTRACTOR MUST CHECK ALL DETAILS AND DIMENSIONS AND BE RESPONSIBLE FOR THE SAME.  
DRAWING NUMBER: 3 OF 3



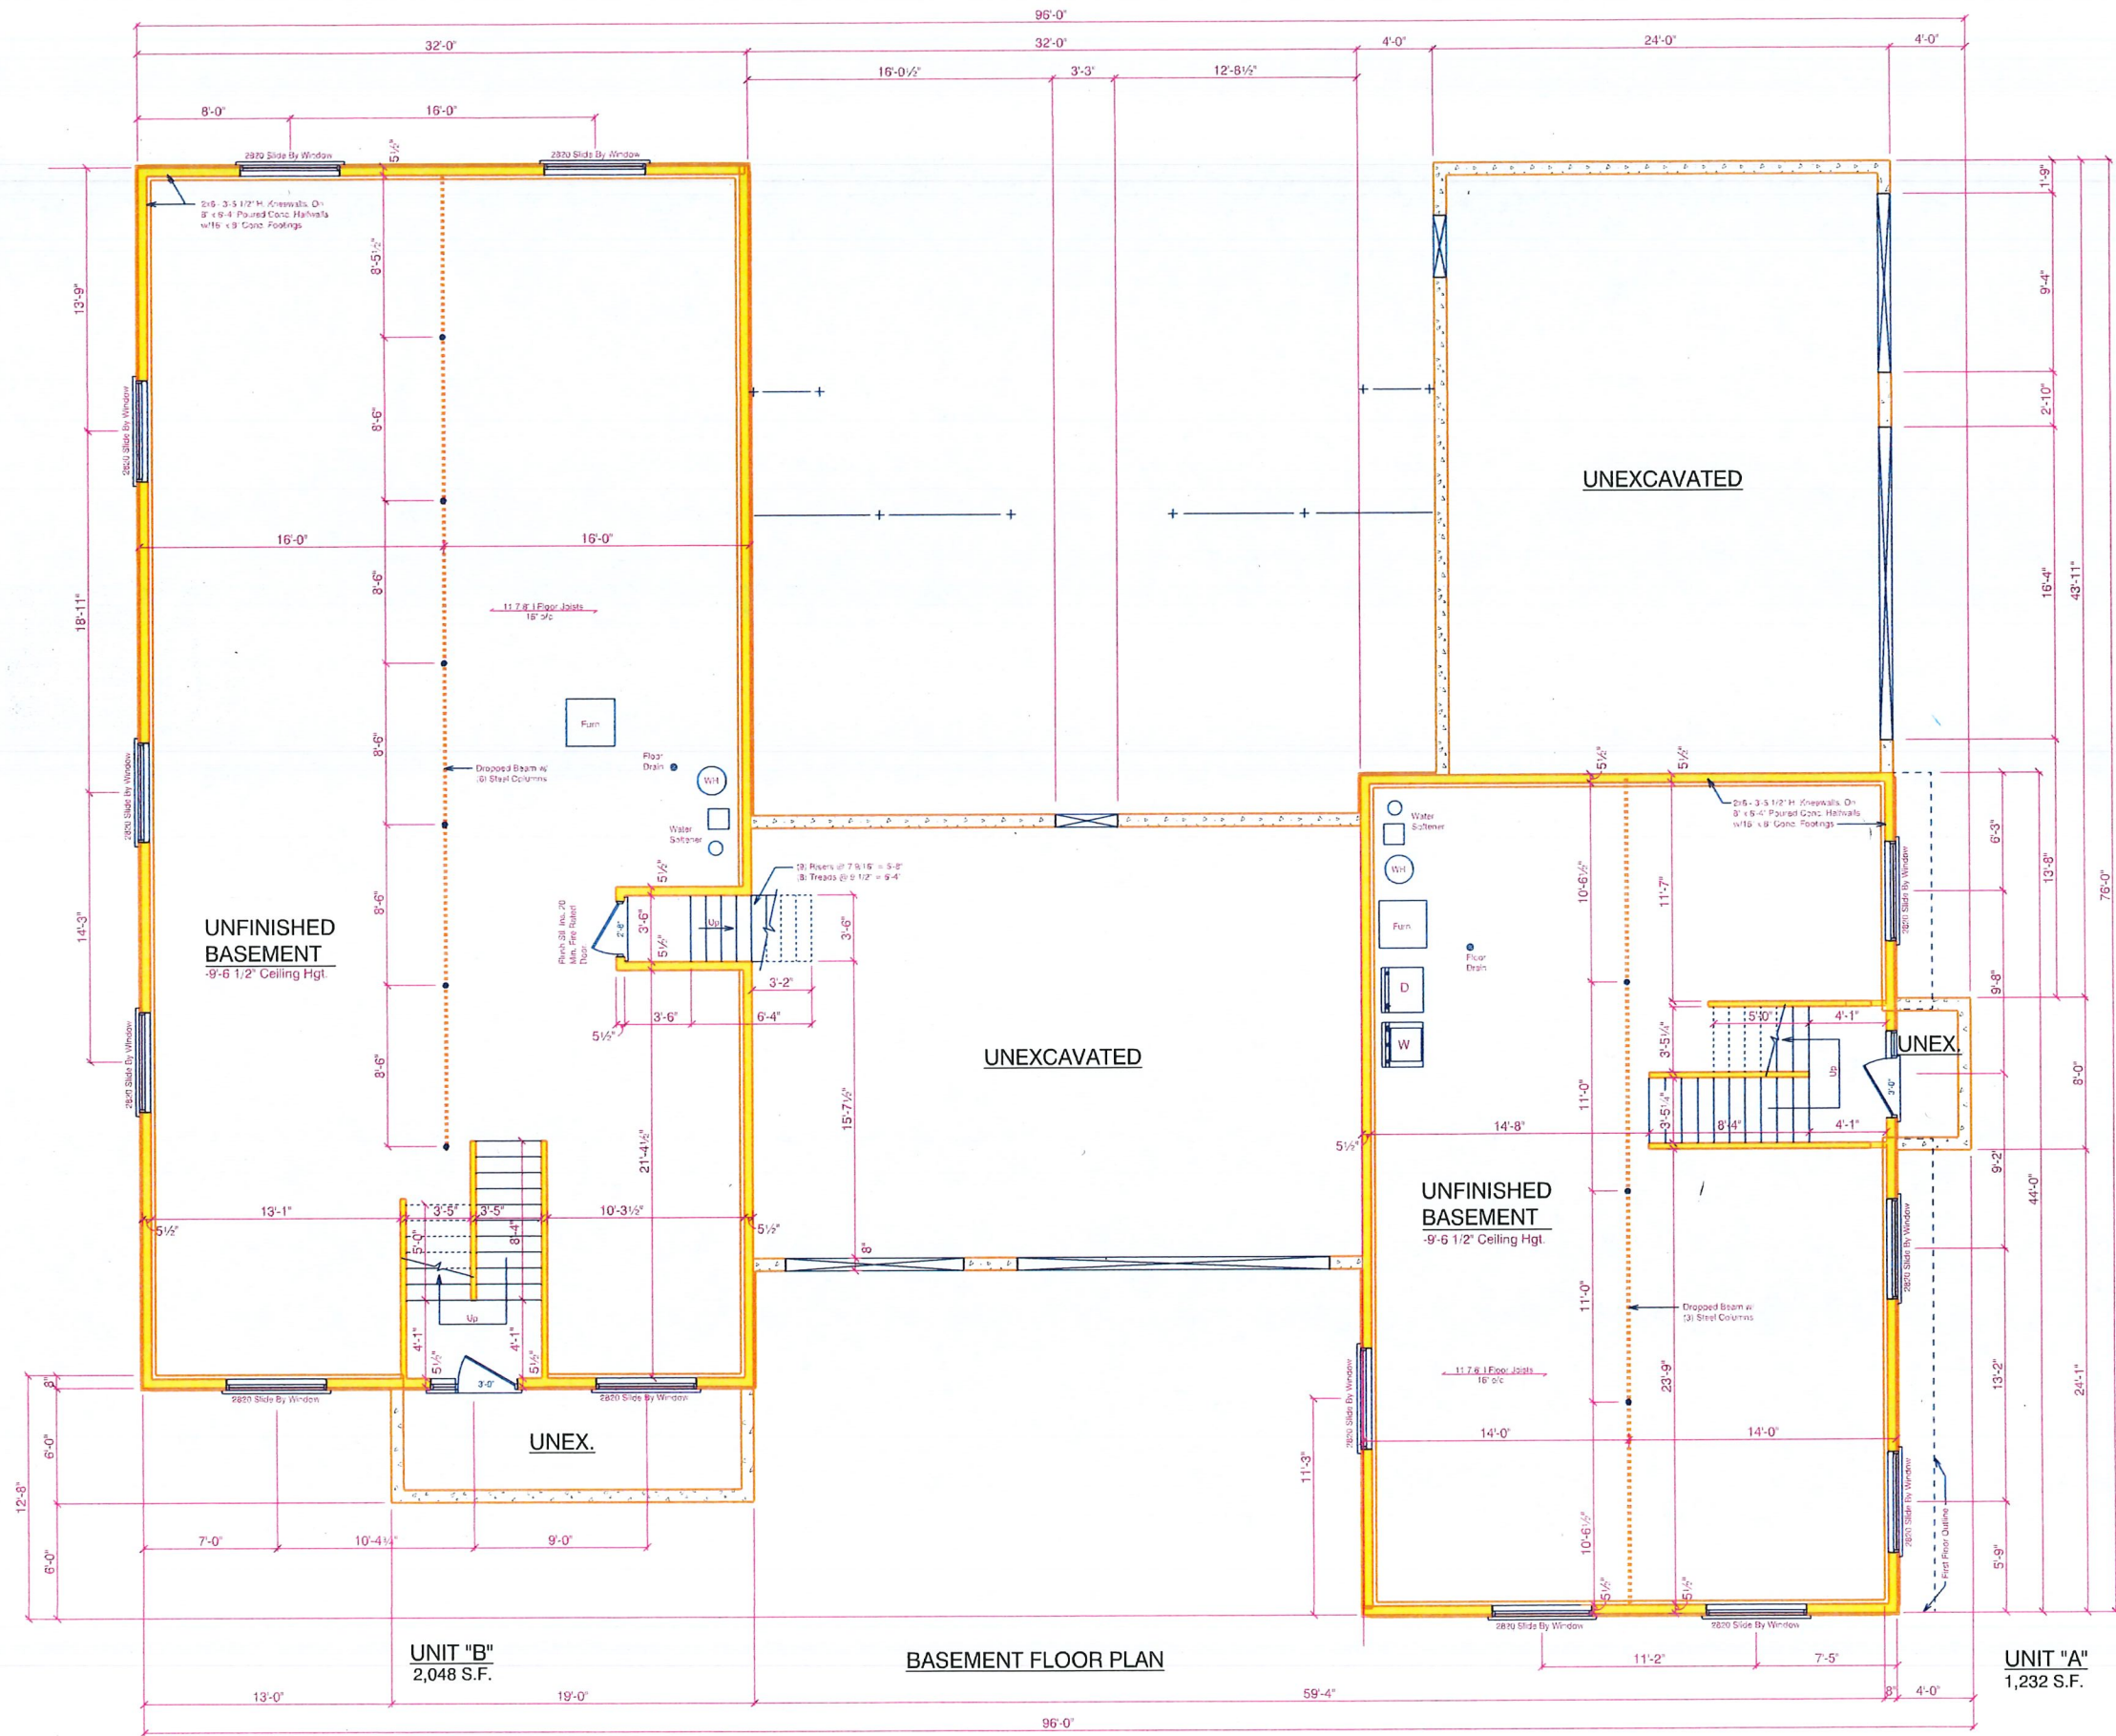

4725 MARSH ROAD MADISON, WI

DRAWN BY:  
**Brian K. & Chris D.**  
 DRAWING NUMBER:  
**OF**

**BASEMENT FLOOR PLAN**  
**GURMAIL SINGH MANGAT**

**MARLING** Lumber and Home Works  
 613 ATLAS AVE. MADISON, WI 53714 Phone: (608) @44-4777

Scale: **As Shown**  
 Date: **02-22-19**

ALTHOUGH EVERY EFFORT HAS BEEN MADE IN PREPARING THESE PLANS AND CHECKING THEM FOR ACCURACY, THE CONTRACTORS MUST CHECK ALL DETAILS AND DIMENSIONS AND BE RESPONSIBLE FOR THE SAME.