



STEVE'S DRAFTING SERVICE ASSUMES NO RESPONSIBILITY FOR THE ACCURACY OF THESE PLANS. WE DO NOT PROVIDE ARCHITECTURAL OR ENGINEERING SERVICES. WE PROVIDE A DRAFTING SERVICE ONLY.

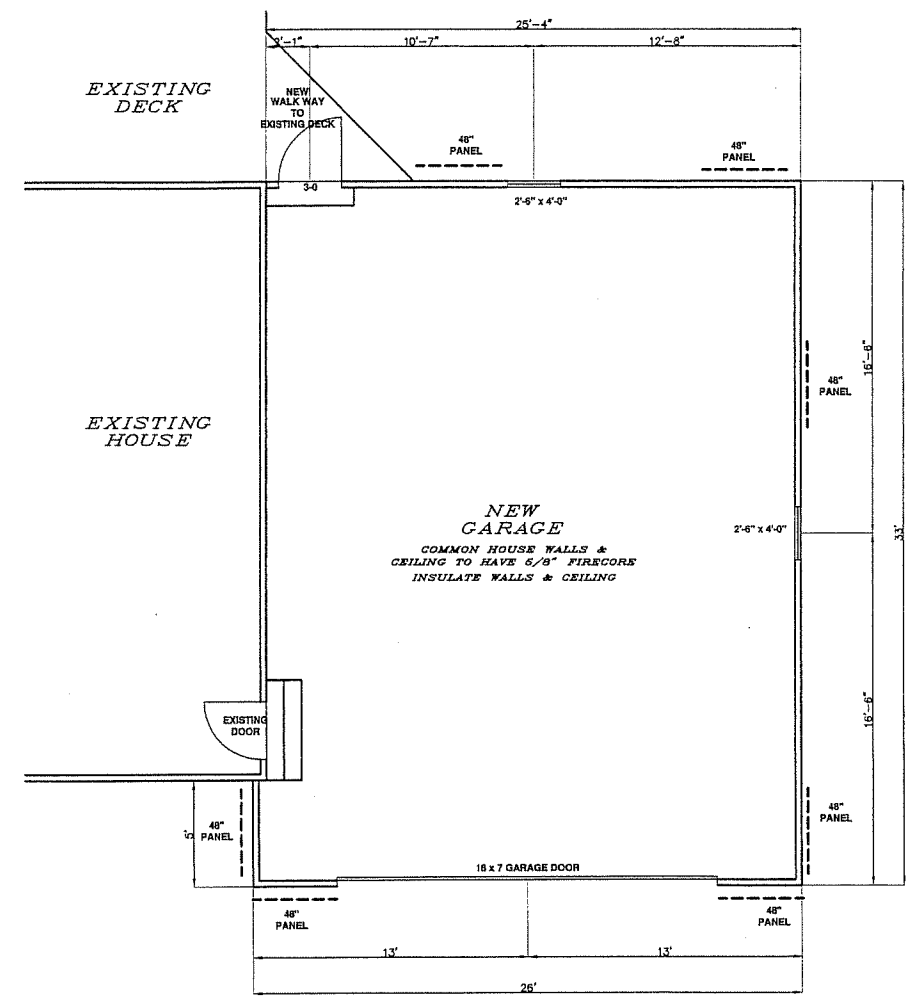


FLOOR PLAN  
1/4" = 1'

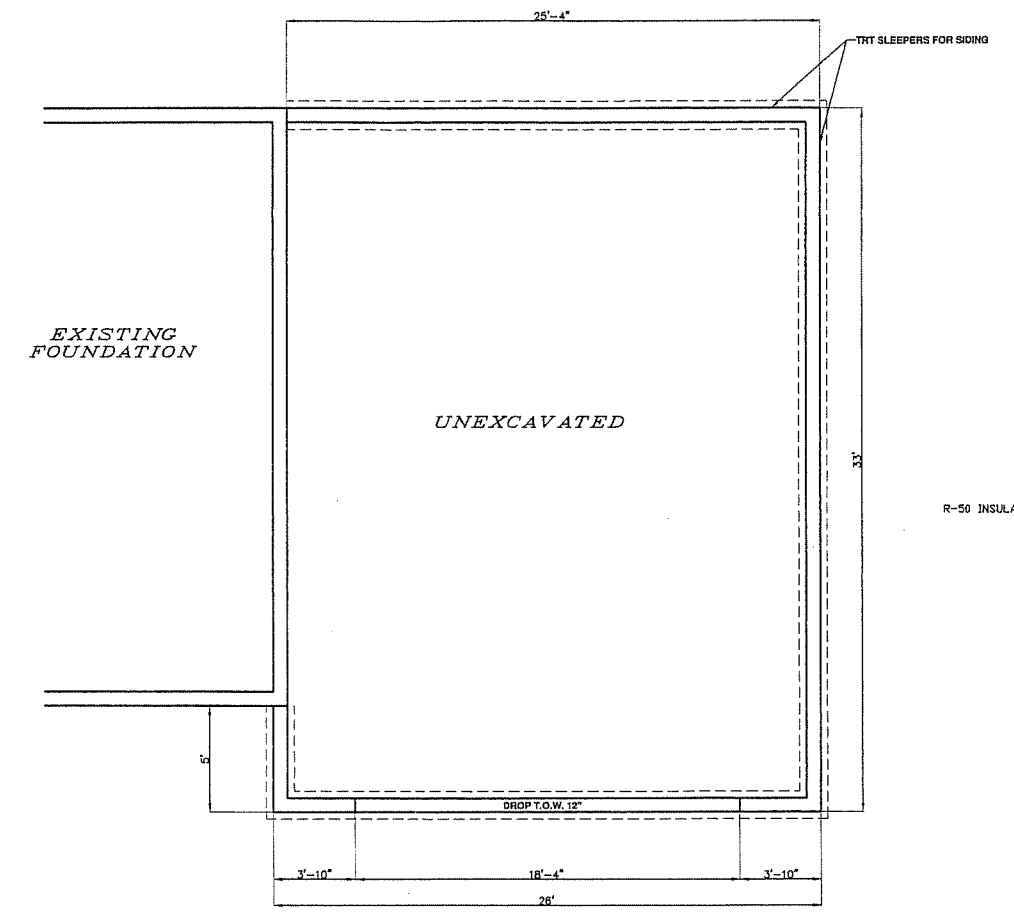


FOUNDATION PLAN  
1/4" = 1'


BRACING NOTES:  
CONTINUOUS BRACING METHOD USED  
RECTANGLE SIZE IS 26' x 33'  
SIDE PERPENDICULAR TO THE 26' SIDE REQUIRES 4'-6" OF BRACING  
SIDE PERPENDICULAR TO THE 33' SIDE REQUIRES 5'-9" OF BRACING

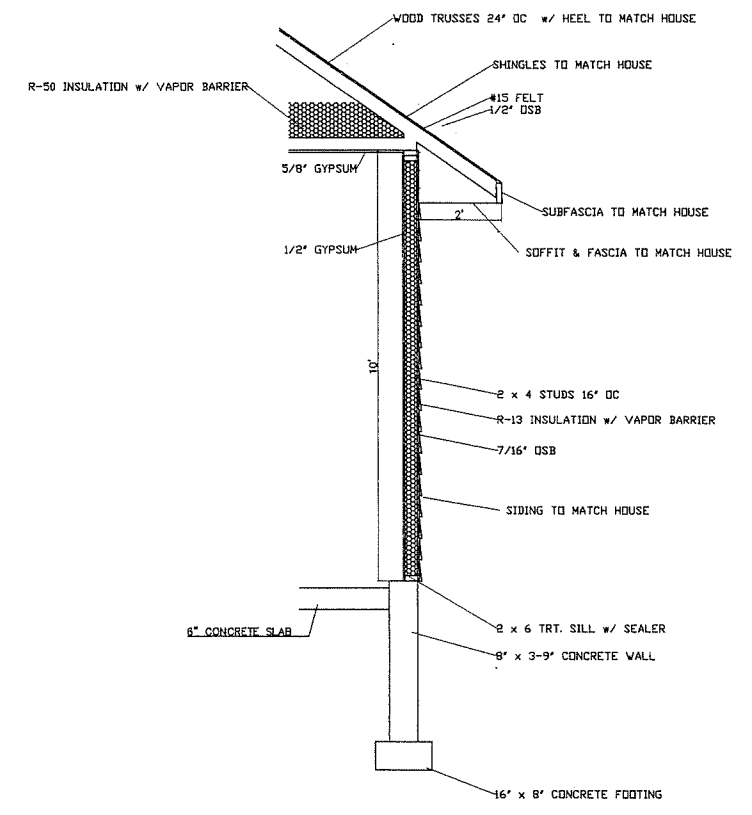


WALL SECTION  
1/2" = 1'

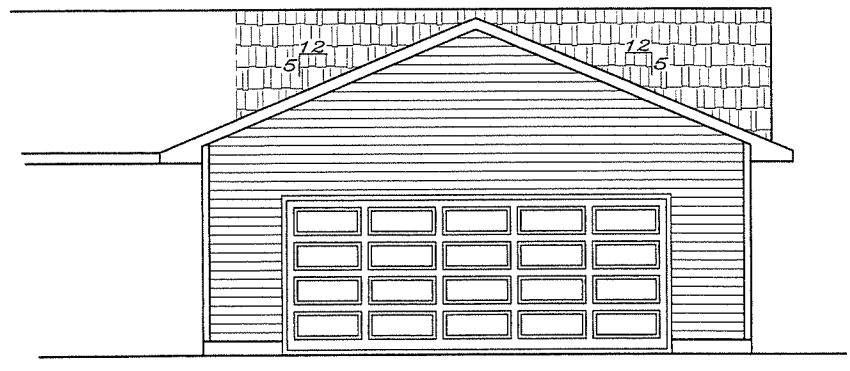

FRONT ELEVATION  
1/4" = 1'

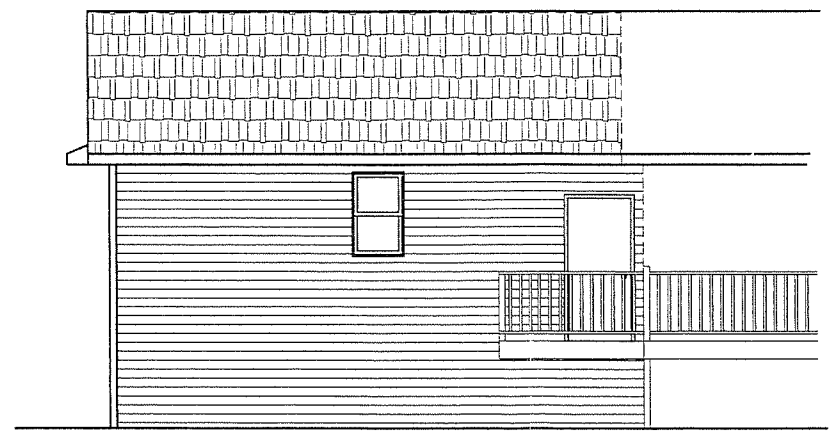

REAR ELEVATION  
1/4" = 1'

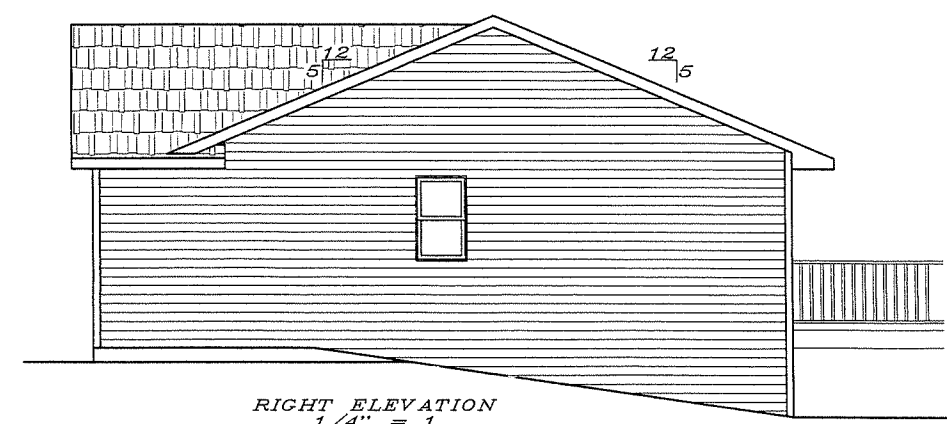

RIGHT ELEVATION  
1/4" = 1'

SILVERSTONE CONST.

THOMPSON RESIDENCE GARAGE ADDITION

STEVE'S DRAFTING SERVICE  
STEVEN M. BUSS #2  
802 LOIS BLVD. SUITE 500  
SUN WY 15080  
E-MAIL: steve.sds@charter.net  
www.stevedraftingservice.com

DATE 6/11/2018  
DRAWN BY SMB  
REVISED 6/13/2018