


4216 Doncaster Dr

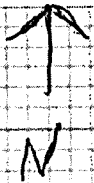

Scale

1 square =  
1 sq ft

lot size

40' wide  
120' Deep  
4800 sq ft.


House footprint  
720 sq ft

House gross  
sq ft 1440 sq ft.

2 bedroom  
1 1/2 bath

Detached Garage

22' Wide  
21' 6" Deep

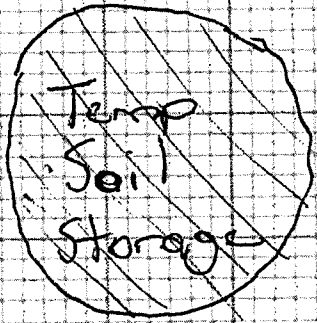

Concrete  
Driveway

Flat lot  
no changes to  
grading

Screen  
Porch  
16' wide  
12' Deep

Concrete  
Pad  
10' wide  
12' Deep

2-story  
House  
24' wide  
30' Deep

4' side yard  
setback

Sediment  
fence

Open  
Porch  
8' wide  
6' Deep

gravel access  
drive

20 ft  
front yard  
setbacks

Silver Maple  
Tree

Doncaster Dr.


Doncaster Dr.



FRONT ELEVATION  
1/4" = 1'




REAR ELEVATION  
1/4" = 1'

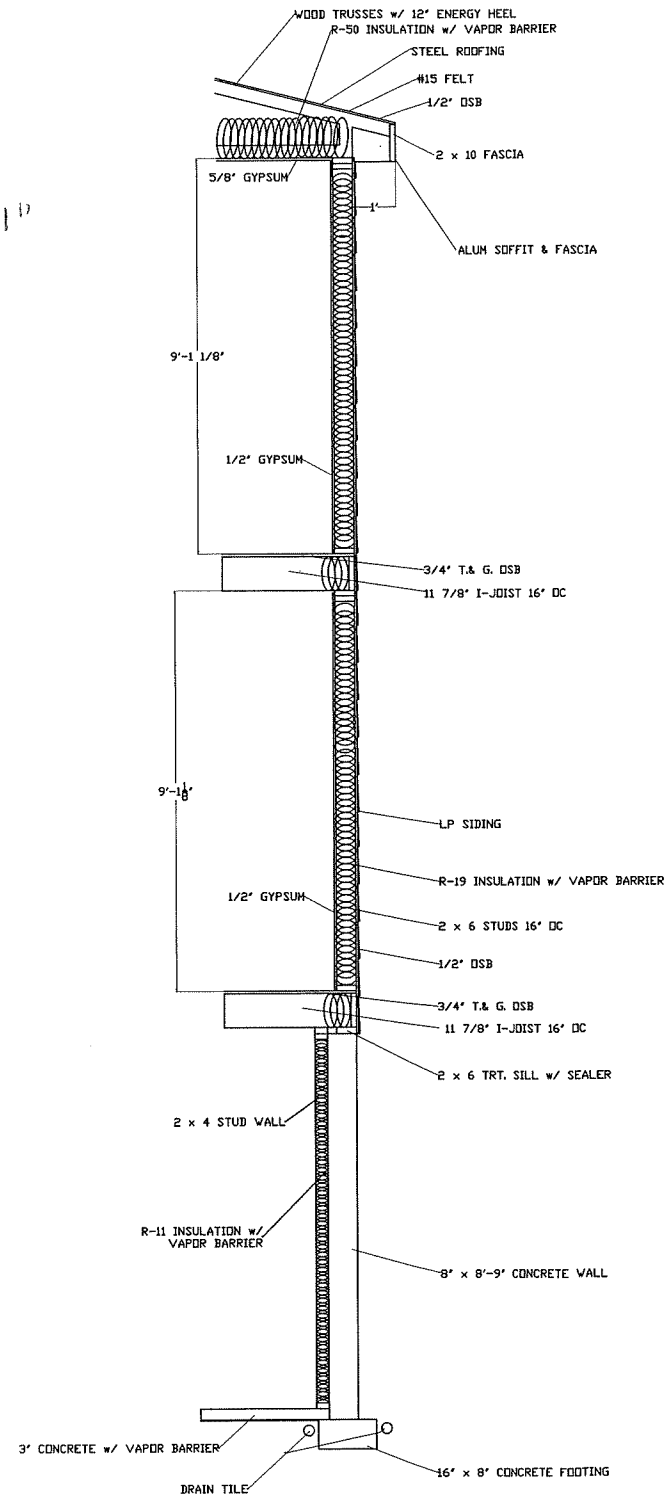

WALL SECTION  
1/2" = 1'



LEFT ELEVATION  
1/4" = 1'

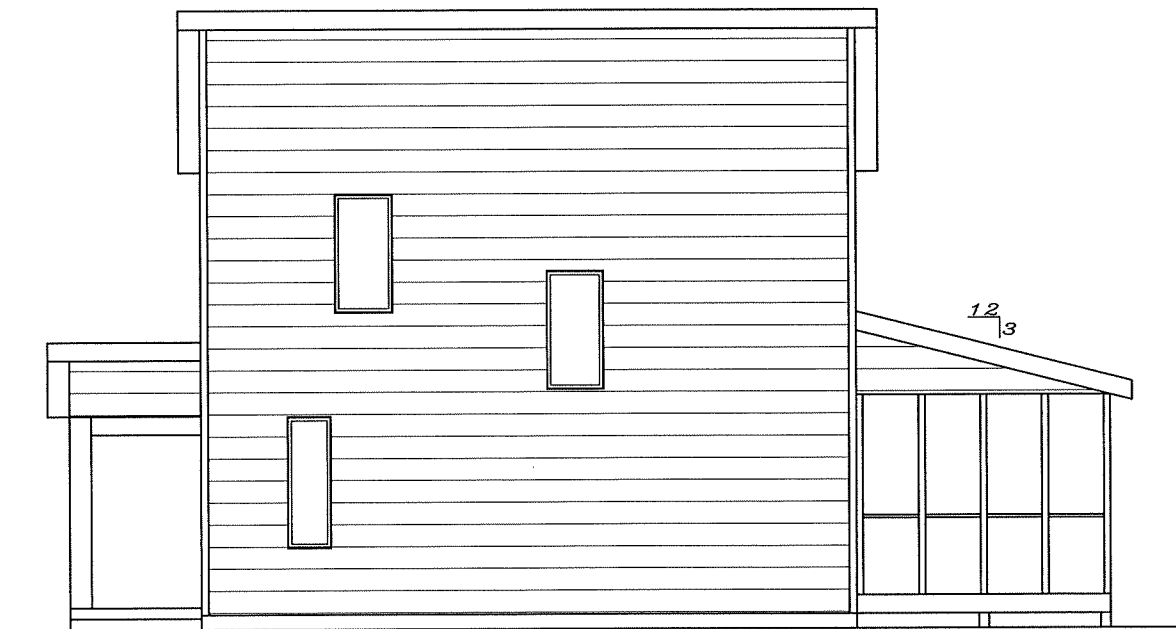

RIGHT ELEVATION  
1/4" = 1'


DATE 3/22/2019  
DRAWN BY SMB  
REVISED 3/24/2019

KITTS RESIDENCE  
ELEVATIONS  
MIKE & SUSAN


STEVE'S DRAFTING SERVICE  
STEVEN M. BUSS  
602 LOIS DR. SUITE #2  
SUN LAUREL, WI 53590  
E-MAIL: stevedrafting@stevessdrafting.com  
www.stevessdrafting.com

STEVE'S DRAFTING SERVICE ASSUMES NO RESPONSIBILITY FOR THE ACCURACY OF THESE PLANS. WE DO NOT PROVIDE ARCHITECTURAL OR ENGINEERING SERVICES. WE PROVIDE A DRAFTING SERVICE ONLY.




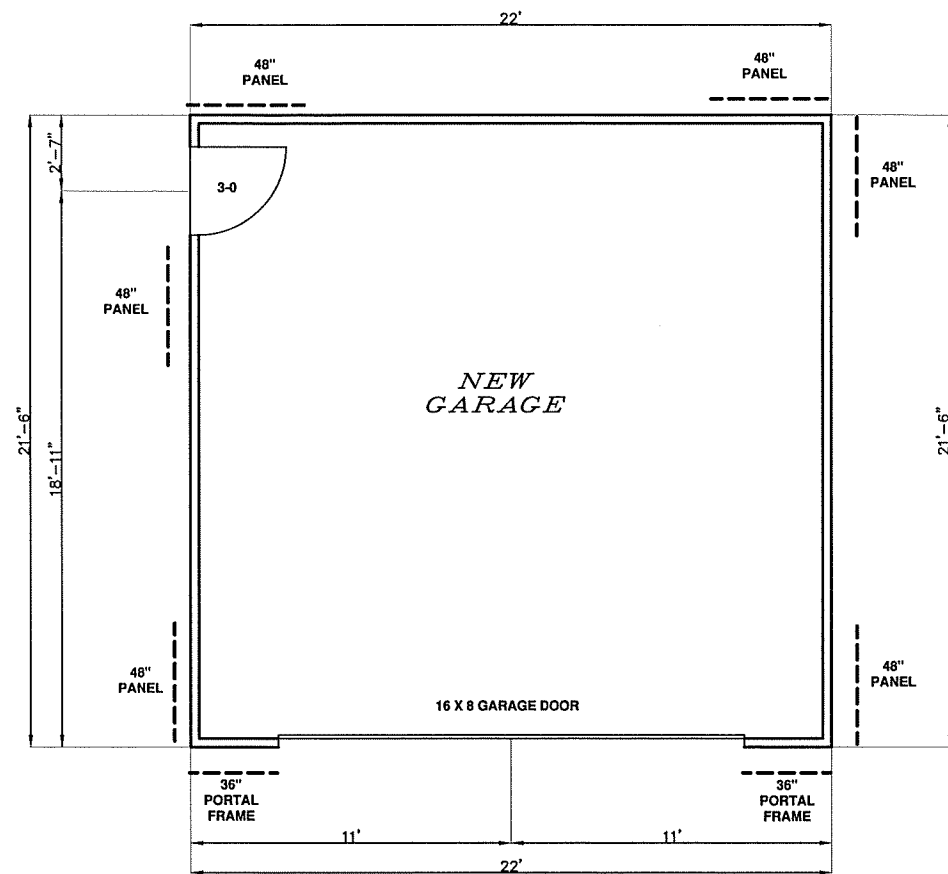

FLOOR PLAN  
1/4" = 1'

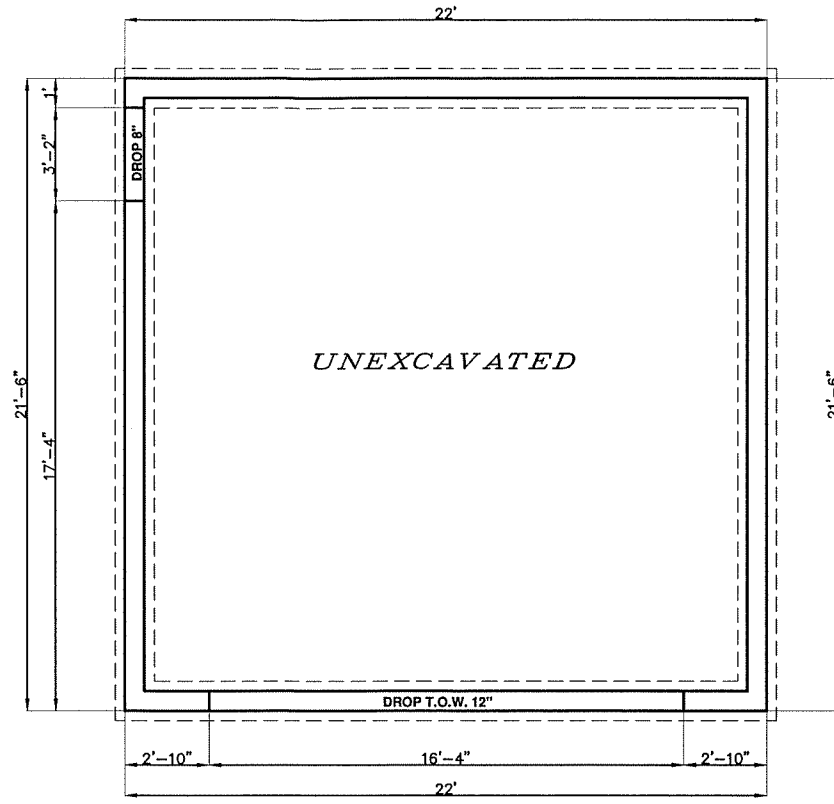


FOUNDATION PLAN  
1/4" = 1'

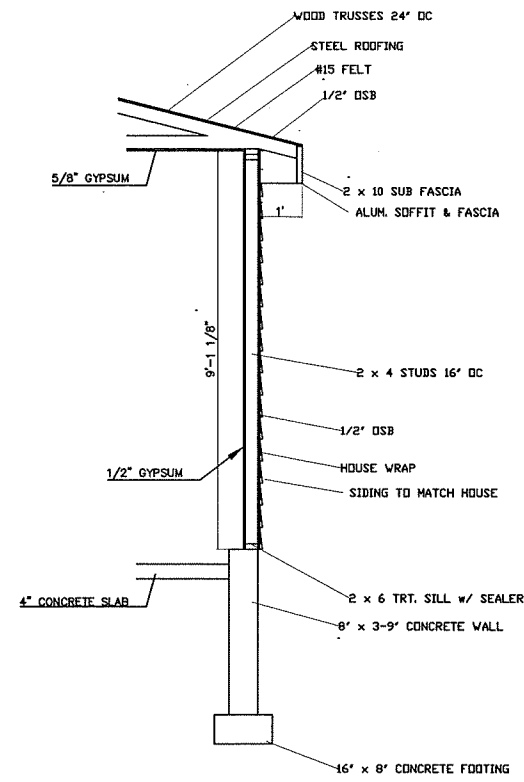


WALL SECTION  
3/8" = 1'

BRACING NOTES:  
CONTINUOUS BRACING METHOD USED  
RECTANGLE SIZE IS 22' x 21'-6"  
ALL SIDES REQUIRE 4'-9" OF BRACING


WALL HEIGHT = 9'  
EAVE - RIDGE HEIGHT = 6'-10 1/4"  
MAX. OPENING HEIGHT = 6'-8"  
WIND EXP. = B  
MIN. PANEL WIDTH = 30"  
MIN. PF WIDTH = 18"

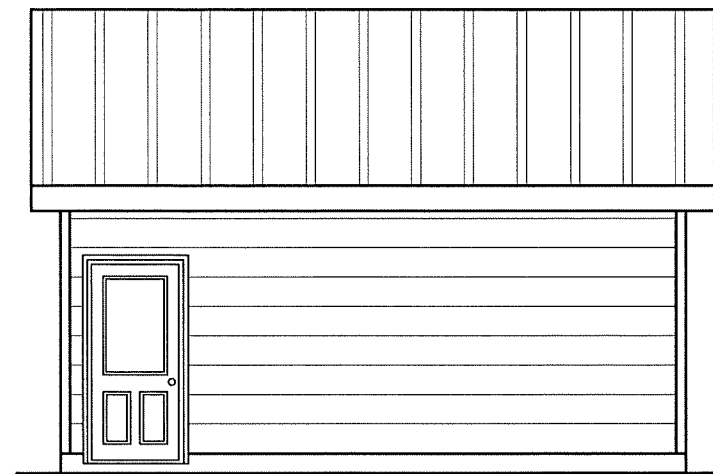


LEFT ELEVATION  
1/4" = 1'

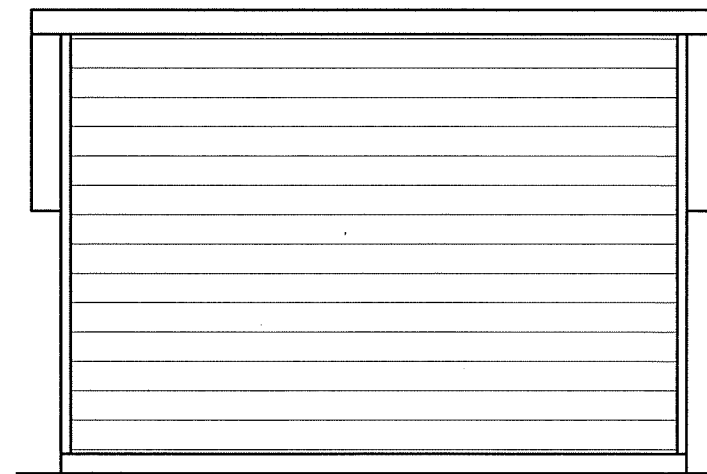

RIGHT ELEVATION  
1/4" = 1'

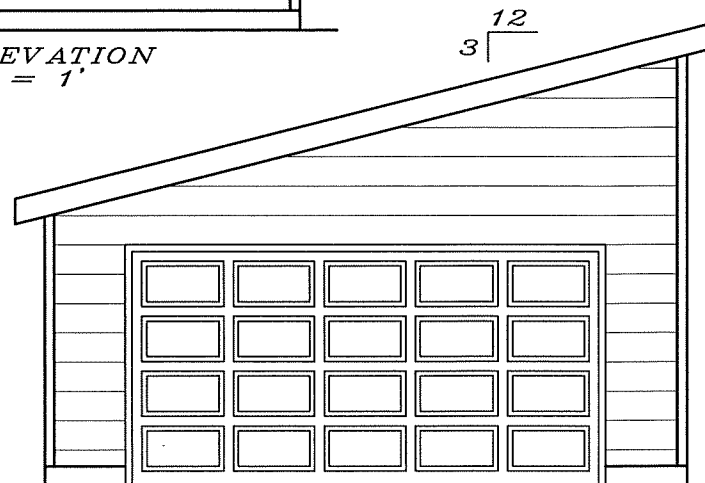

FRONT ELEVATION  
1/4" = 1'

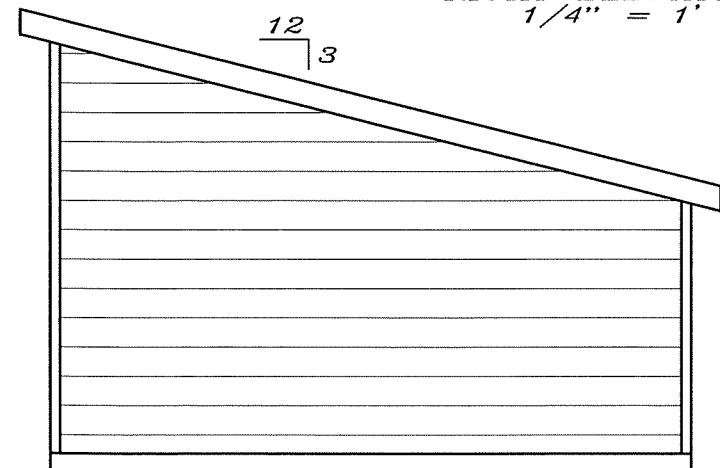

REAR ELEVATION  
1/4" = 1'

STEVE'S DRAFTING SERVICE ASSUMES NO RESPONSIBILITY FOR THE ACCURACY OF THESE PLANS. WE DO NOT PROVIDE ARCHITECTURAL OR ENGINEERING SERVICES. WE PROVIDE A DRAFTING SERVICE ONLY.

STEVE'S  
DRAFTING SERVICE  
STEVEN M. BUSS  
802 LOIS DR. SUITE #2  
SUN PRAIRIE, WI. 53590  
E-MAIL: steve.sds@charter.net  
www.stevedraftingservice.com

KITTS RESIDENCE

MIKE & SUSAN

GARAGE

DATE 3/22/2019

DRAWN BY SMB

REVISED