


ODANA VILLAGE

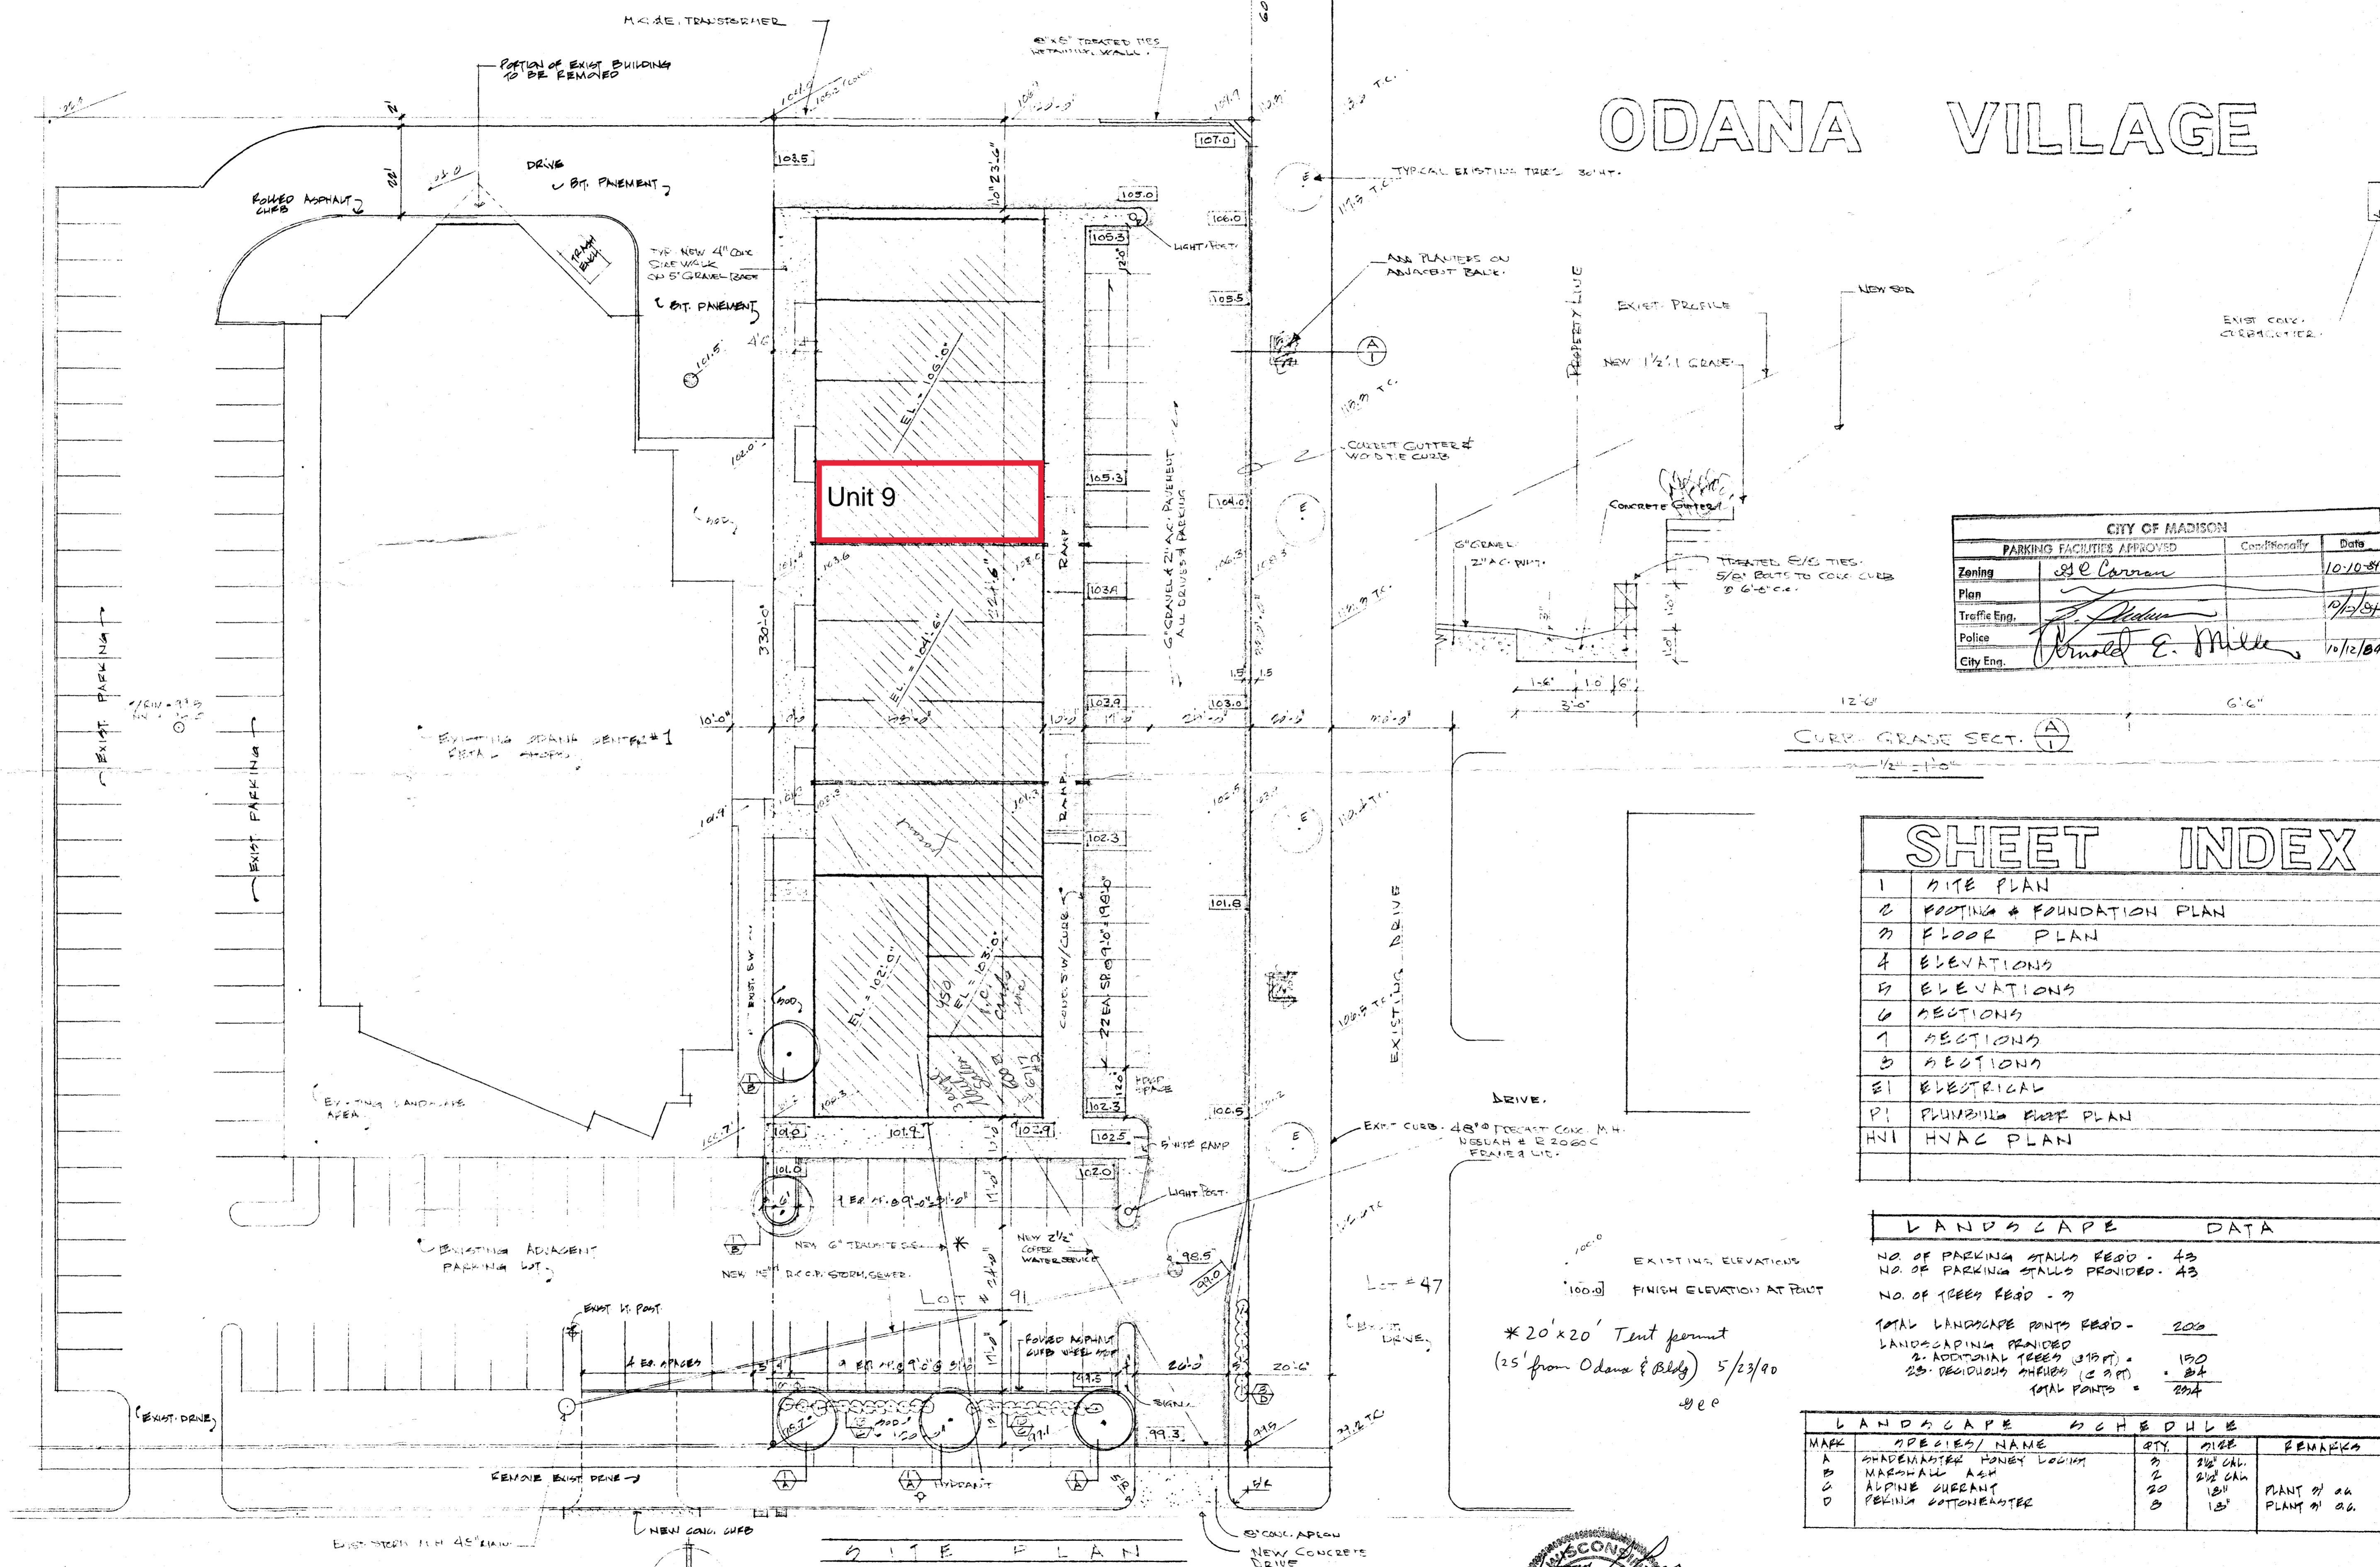


CITY OF MADISON		
PARKING FACILITIES APPROVED		
Zoning	Com. Plan No.	Date
Residential	312	10/10/84
Plan		
Traffic Eng.		9/1/84
Police		10/12/84
City Eng.		

SHEET INDEX	
1	SITE PLAN
2	FOOTING & FOUNDATION PLAN
3	FLOOR PLAN
4	ELEVATIONS
5	ELEVATIONS
6	SECTIONS
7	SECTIONS
8	SECTIONS
E1	ELECTRICAL
P1	PLUMBING RISE PLAN
H1	HVAC PLAN

LANDSCAPE DATA	
NO. OF PARKING STALLS REQ'D	43
NO. OF PARKING STALLS PROVIDED	43
NO. OF TREES REQ'D	9
TOTAL LANDSCAPE POINTS REQ'D	200
LANDSCAPING PROVIDED	
2. ADDITIONAL TREES (318 PT.)	150
25. DECIDUOUS SHRUBS (29 PT.)	24
TOTAL POINTS	224


LANDSCAPE SCHEDULE				
MARK	SPECIES/NAME	QTY.	SIZE	REMARKS
A	SHADEMASTER HONEY LOCUST	3	2 1/2" DBH.	
B	WASHAWLL ASH	2	2 1/2" DBH.	
C	ALPINE CURRANT	20	18"	PLANT @ 24"
D	PERNIA COTONEASTER	3	13"	PLANT @ 24"

SHEET TITLE SITE PLAN	DATE 3.4.84	HARVEY LARSEN & ASSOCIATES 2032 PENNSYLVANIA AVE. MADISON, WIS. 53704 architects engineers	SHEET 1
	REV 10.1.84		
PROJECT ODANA VILLAGE ODANA ROAD MADISON, WIS.	JOB NO.		

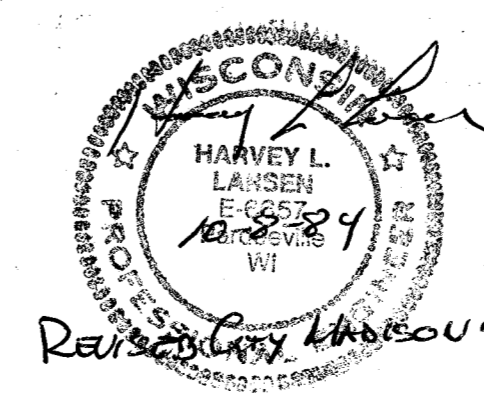

SITE PLAN
 1" = 20'-0"
 ODANA ROAD

EXHIBIT A
6717 Odana Road

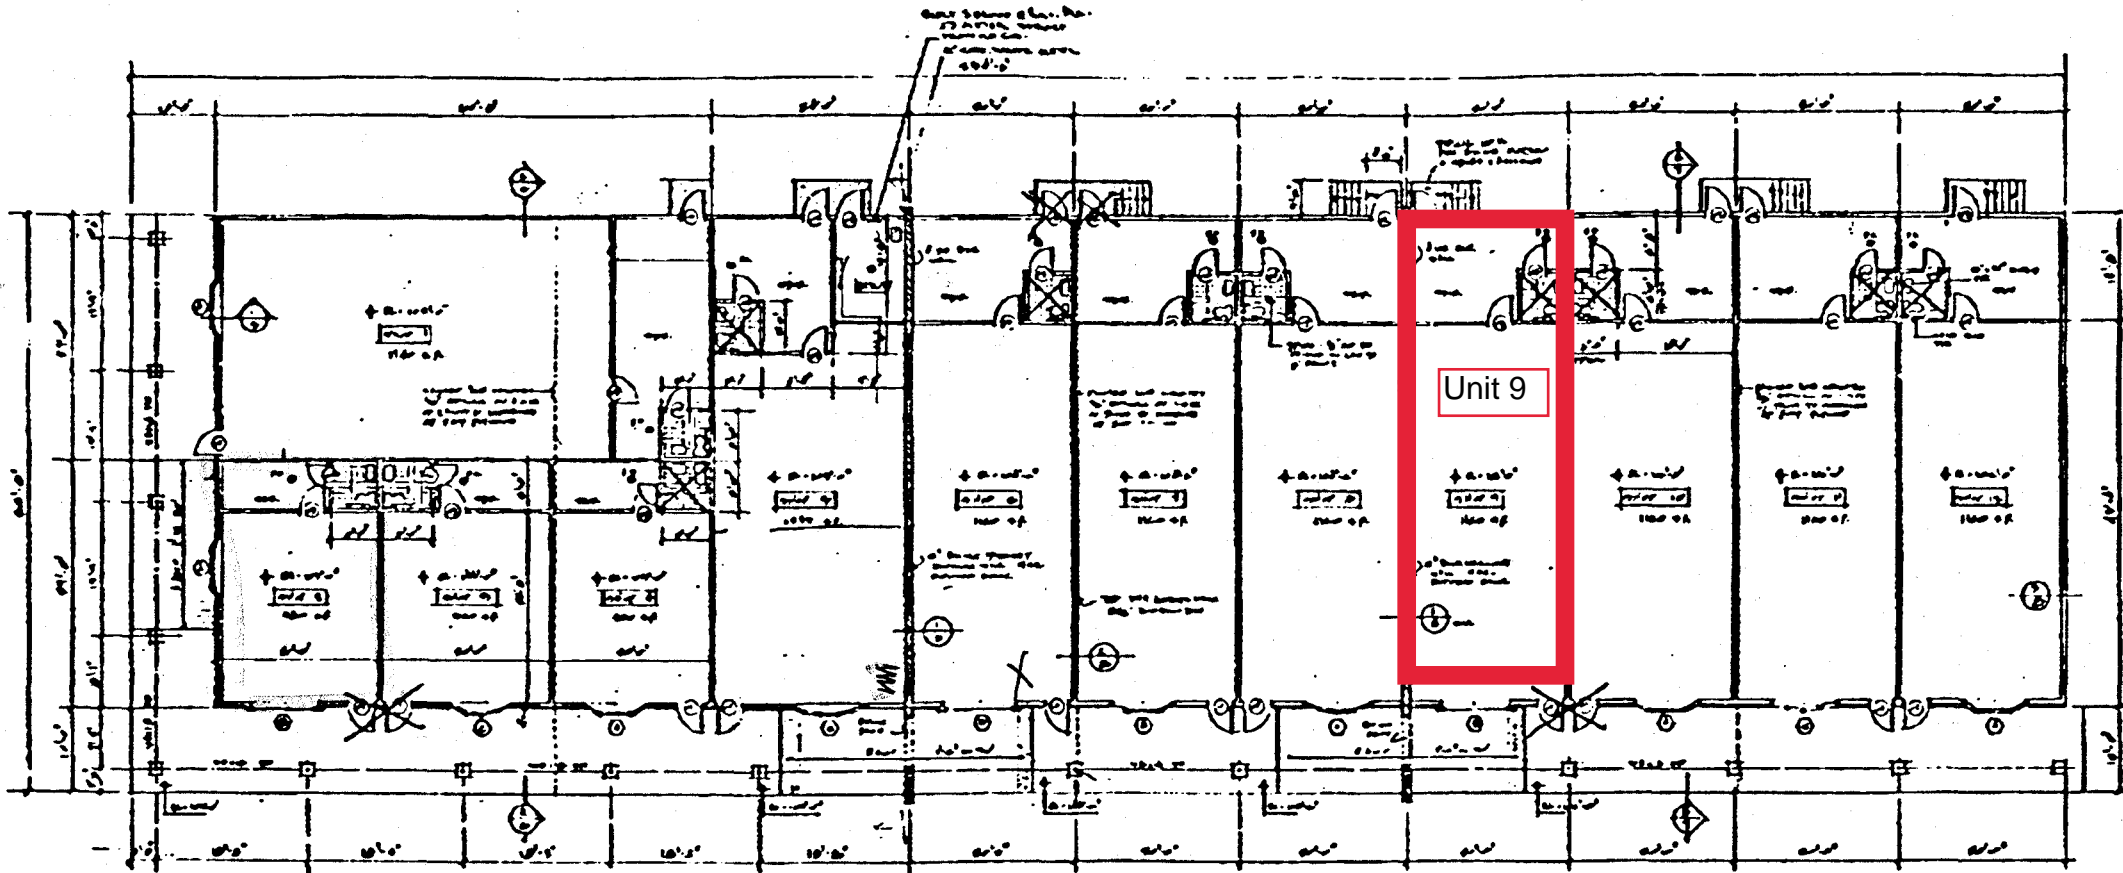

Unit 9

FLOOR PLAN
As shown

ROOM	FINISH	SCHEDULE
101	101	101
102	102	102
103	103	103
104	104	104
105	105	105
106	106	106
107	107	107
108	108	108
109	109	109
110	110	110
111	111	111
112	112	112
113	113	113
114	114	114
115	115	115
116	116	116
117	117	117
118	118	118
119	119	119
120	120	120


- ① 1/2" x 1/2" x 1/2" ...
- ② 1/2" x 1/2" x 1/2" ...
- ③ 1/2" x 1/2" x 1/2" ...
- ④ 1/2" x 1/2" x 1/2" ...

dh
Duane Hendrickson Realtor
Specializing in commercial and investment properties

Gilman Plaza, 520 University Avenue
Madison, Wisconsin 53703
Telephone (608) 257-4221

Fax (608) 257-2909

FLOOR PLAN
HARVEY LARSEN & ASSOCIATES
3

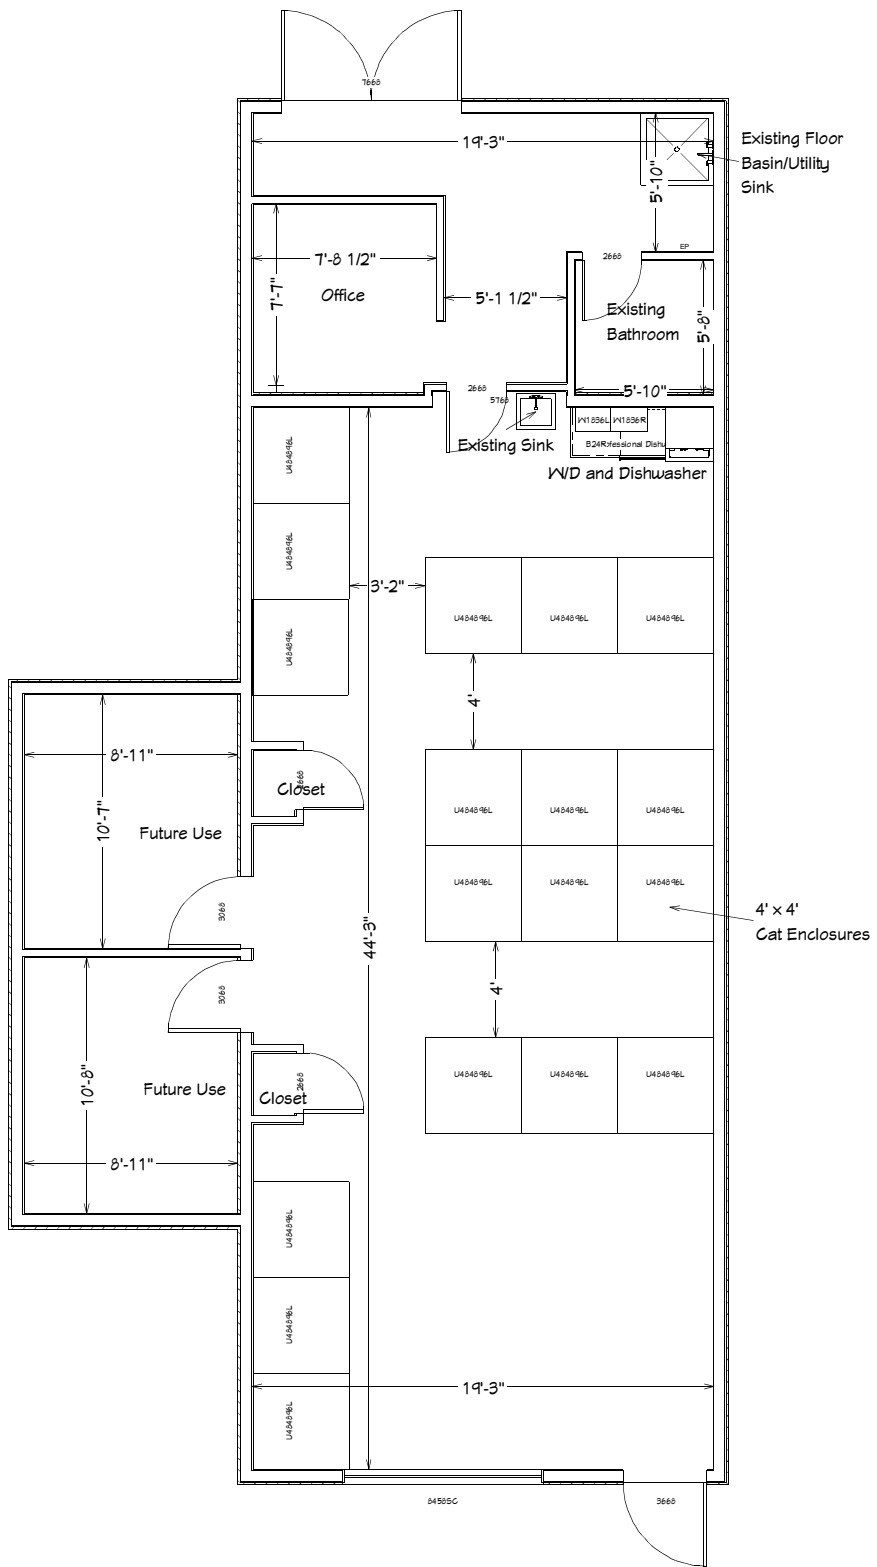

Approximately
 1376 sq ft