


BERNS RESIDENCE - PRELIMINARY LANDSCAPE PLAN

Big Stone Trail
Madison, Wisconsin

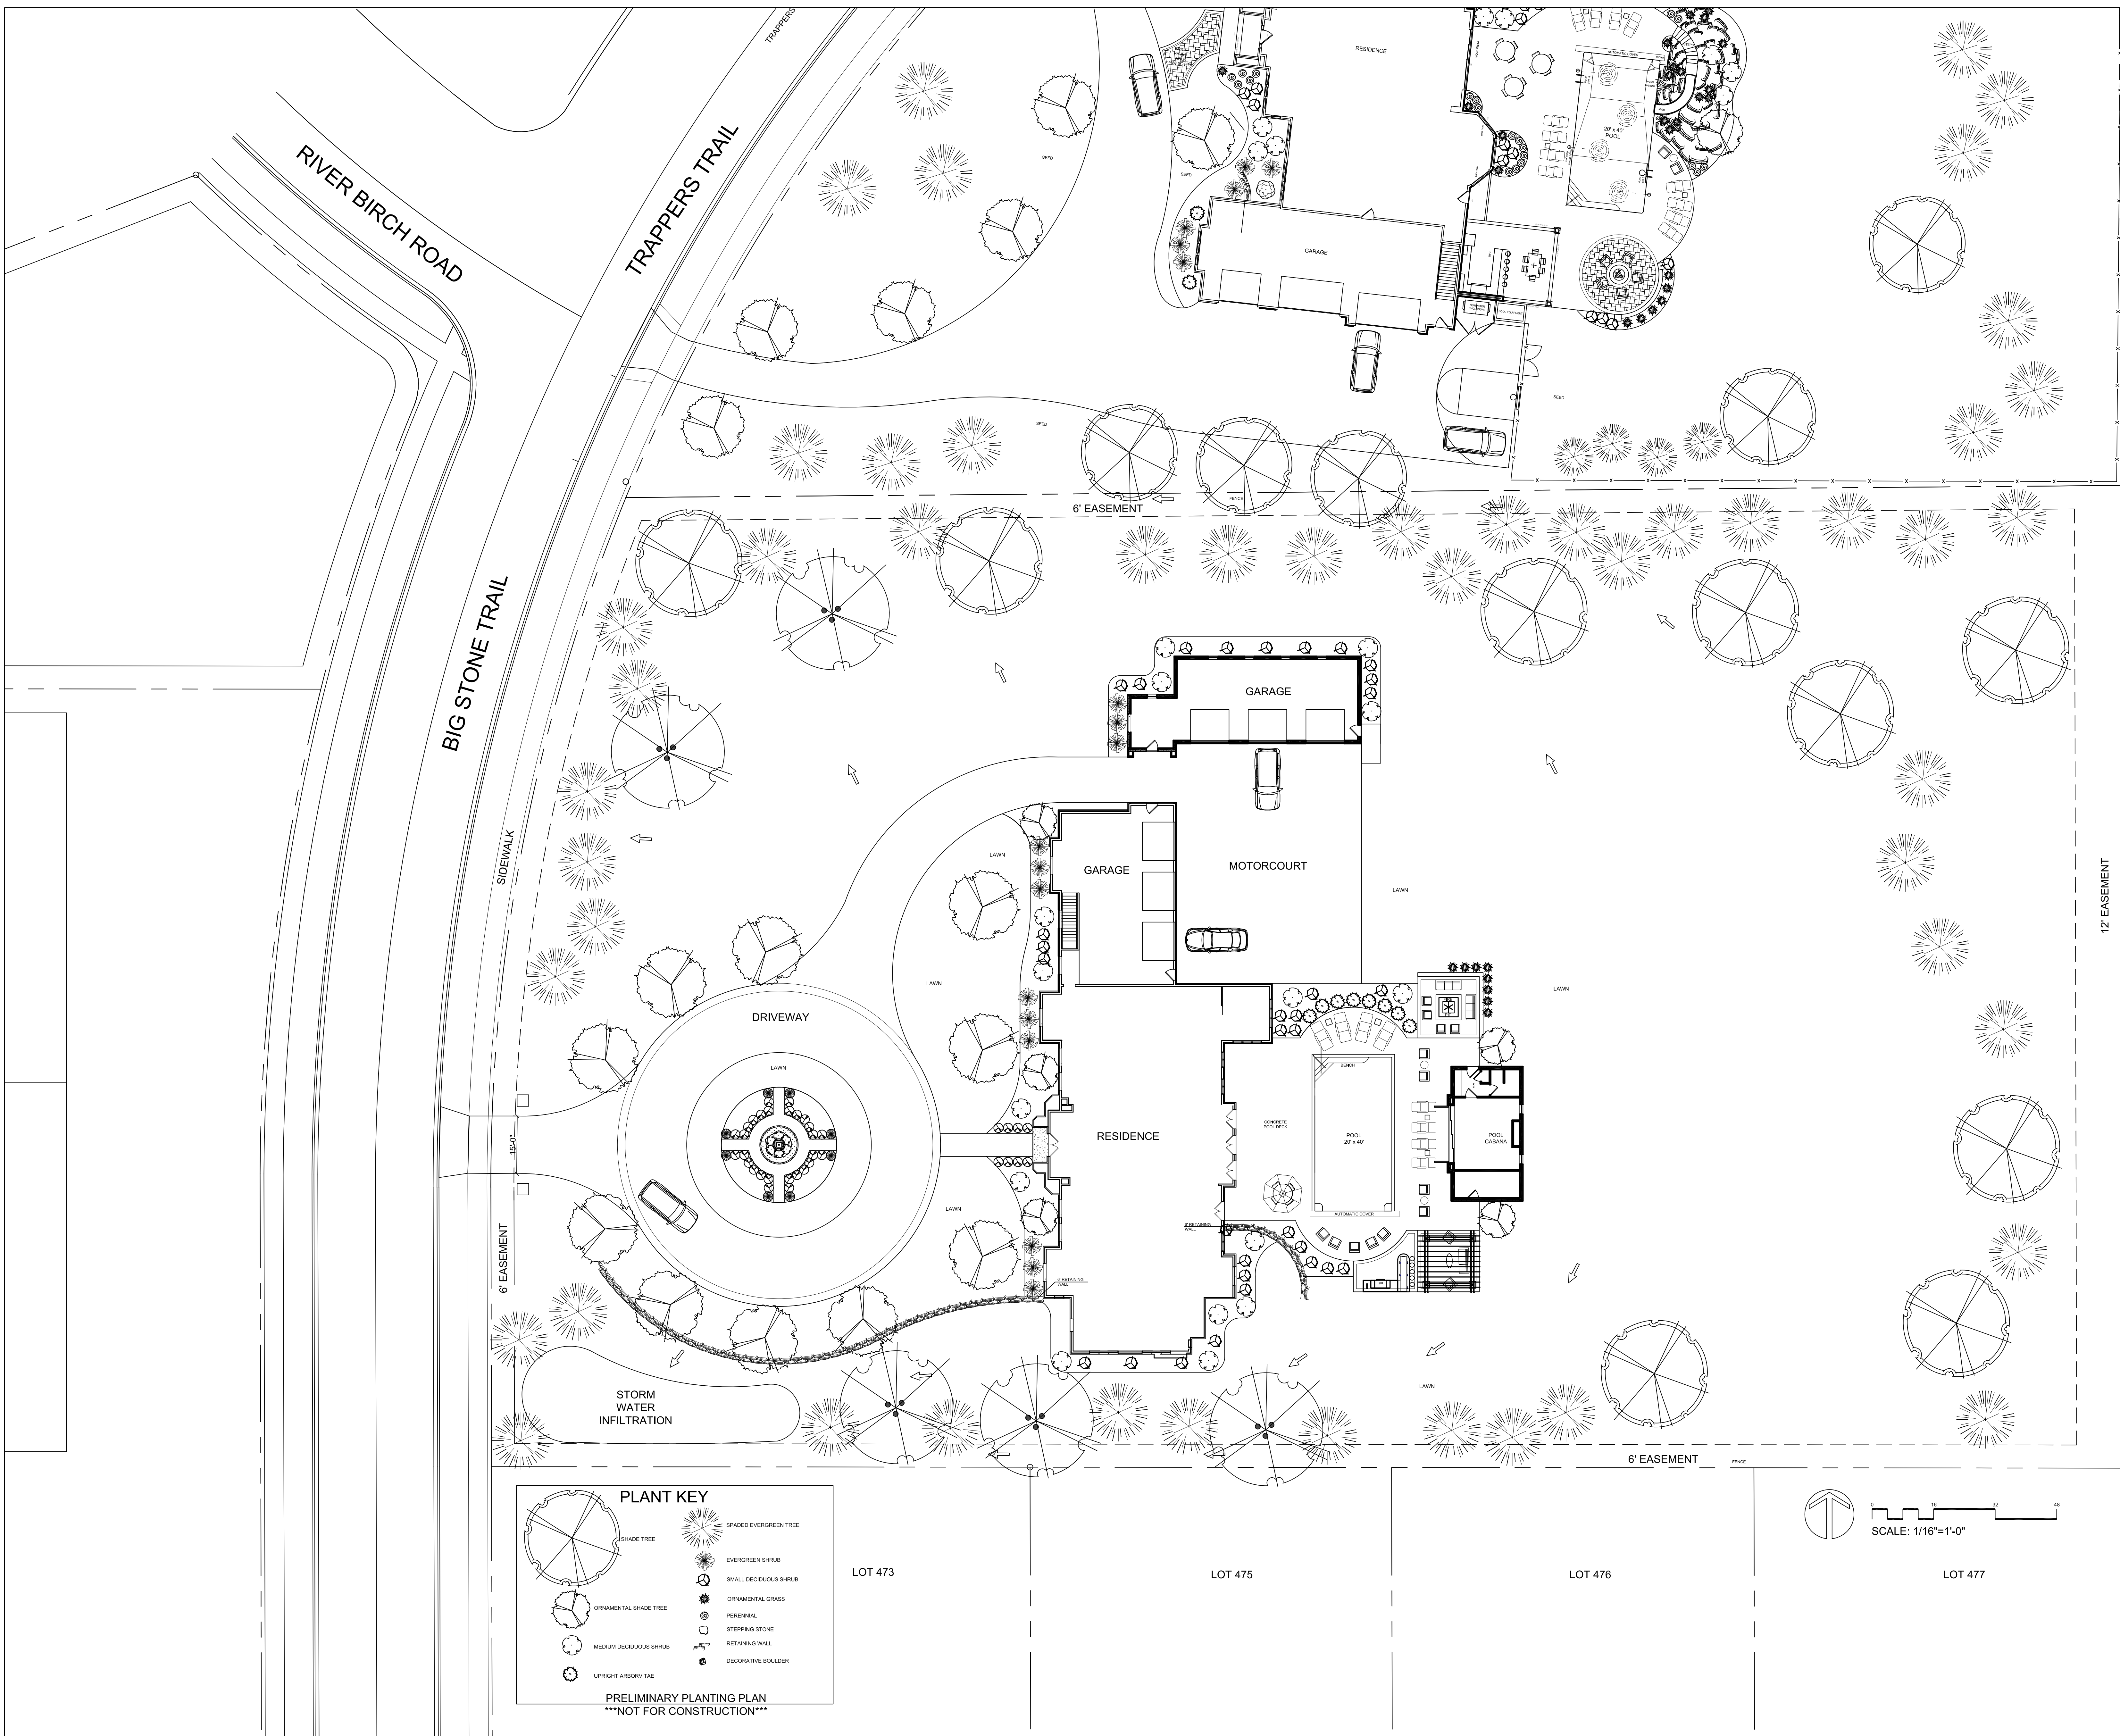

PLANT KEY

	SHADE TREE		SPACED EVERGREEN TREE
	ORNAMENTAL SHADE TREE		EVERGREEN SHRUB
	MEDIUM DECIDUOUS SHRUB		SMALL DECIDUOUS SHRUB
	UPRIGHT ARBOVITAE		ORNAMENTAL GRASS
			PERENNIAL
			STEPPING STONE
			RETAINING WALL
			DECORATIVE BOULDER


PRELIMINARY PLANTING PLAN
NOT FOR CONSTRUCTION

Date: 12-13-12
Scale: 1"=16'-0"
Designer: BNF

Seal:
To protect against legal liability,
the plans presented herein are
"schematic," and should not be
outsourced as "biddable" or
"construction documents" unless
approved by the Landscape
Designer. This is not an original
document unless stamped in
red, as ORIGINAL.

- Revisions:
- MARCH 4, 2013
 - FEBRUARY 2, 2016
 - MARCH 22, 2017
 - MARCH 27, 2017
 - JULY 17, 2017
 - JULY 18, 2017
 - JUNE 24, 2019

Reference Name:
Temple Construction

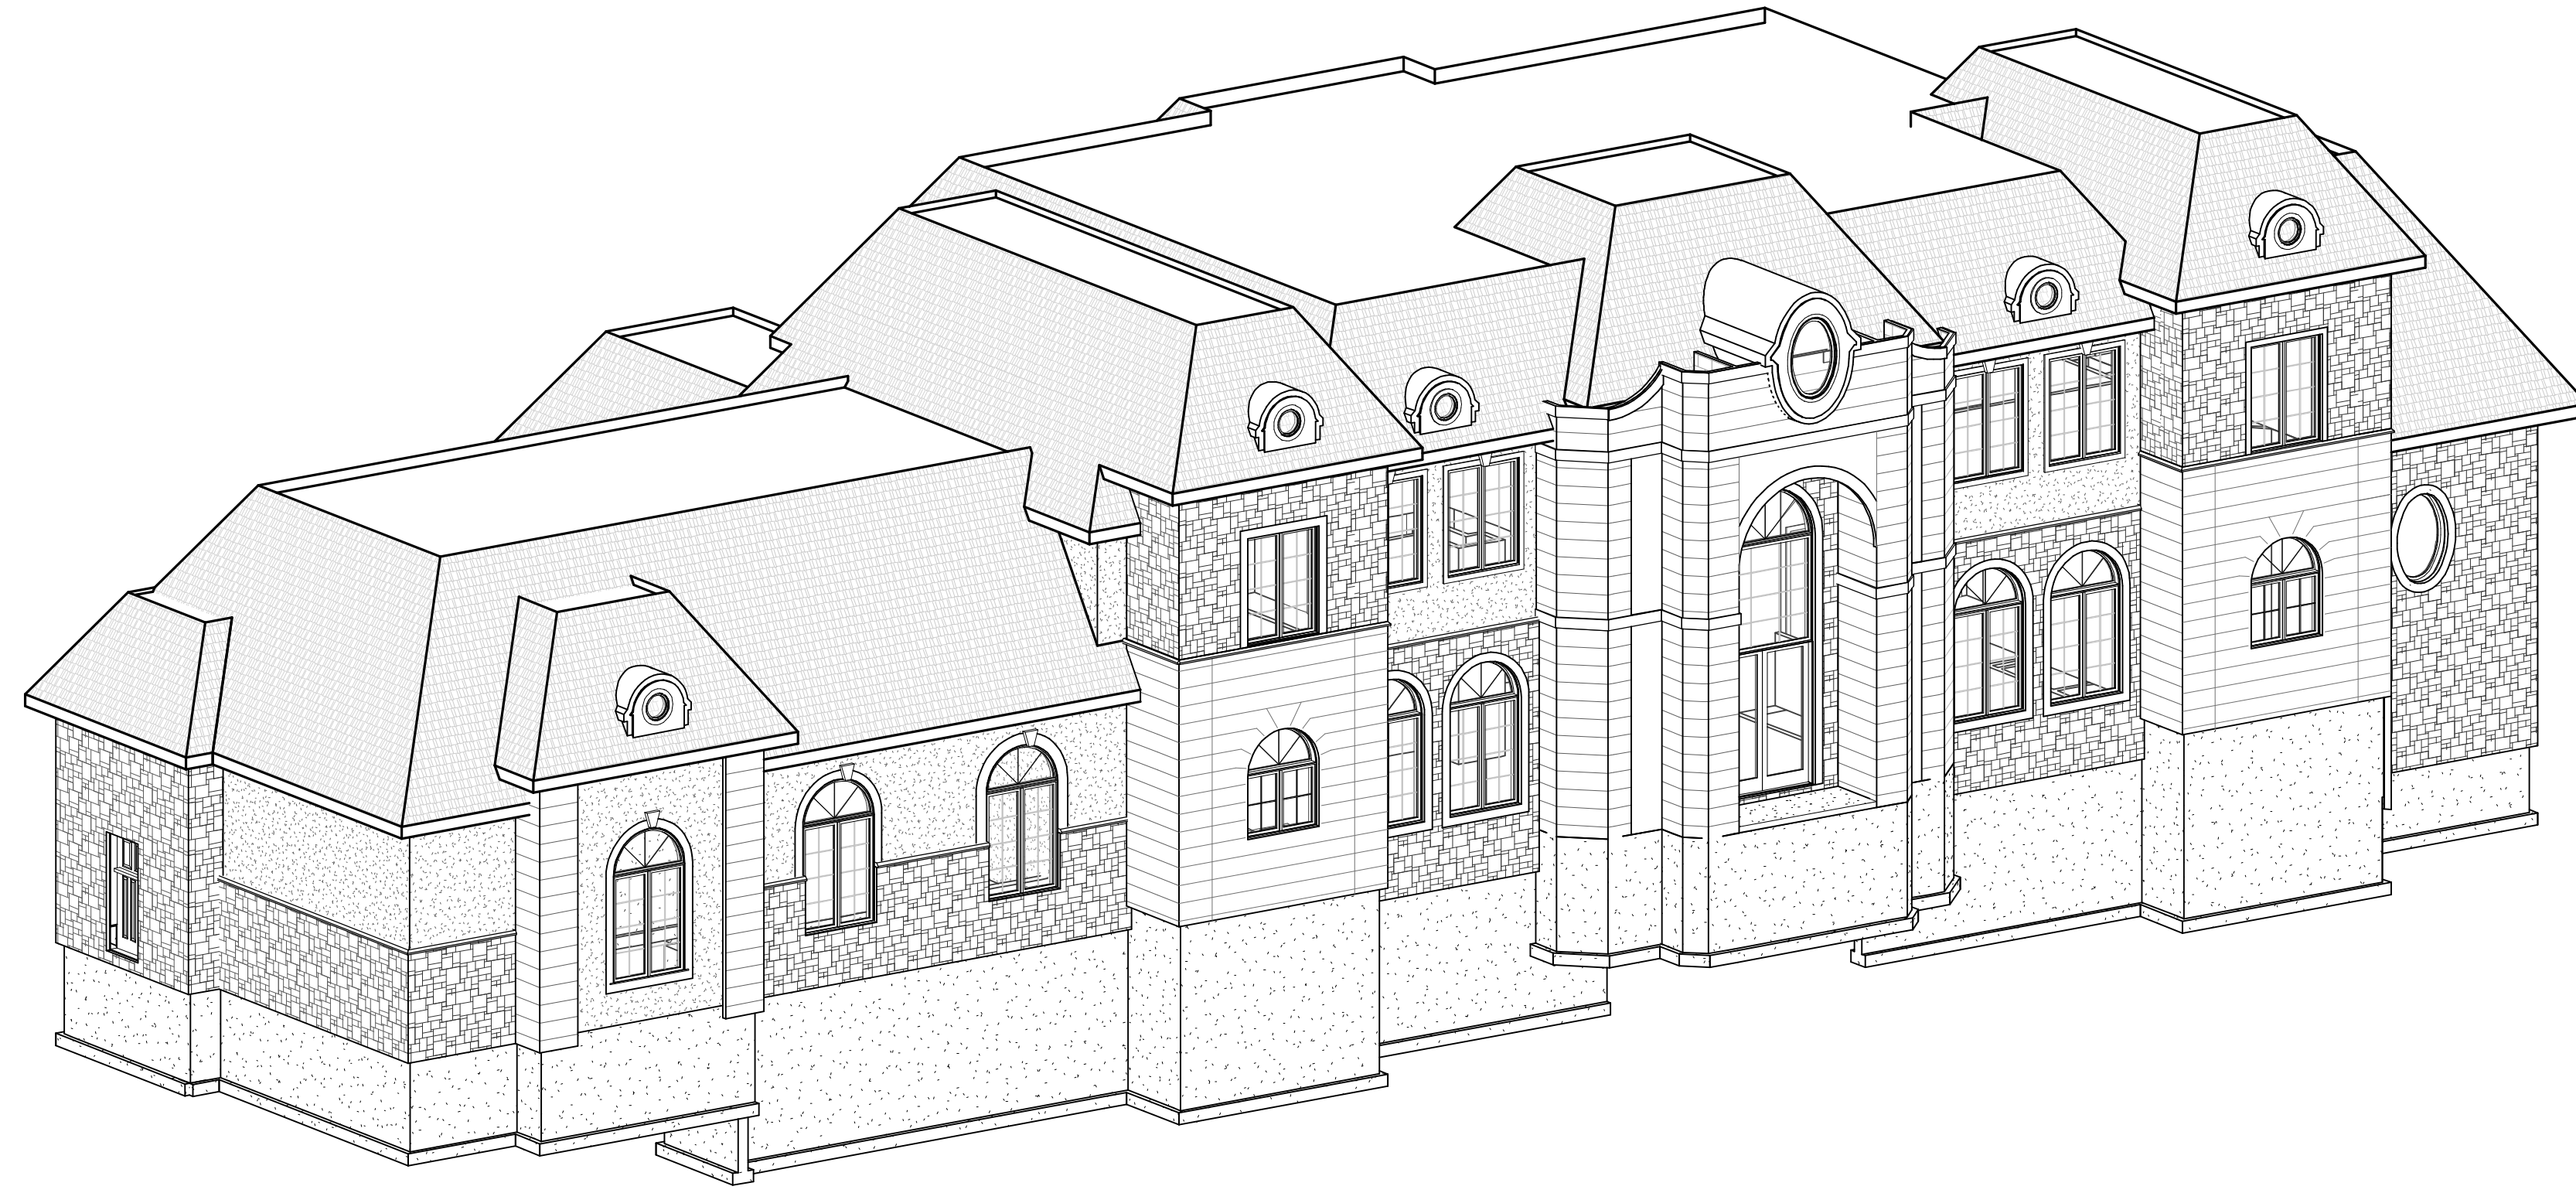


FRONT / LEFT



REAR / LEFT



FRONT / RIGHT

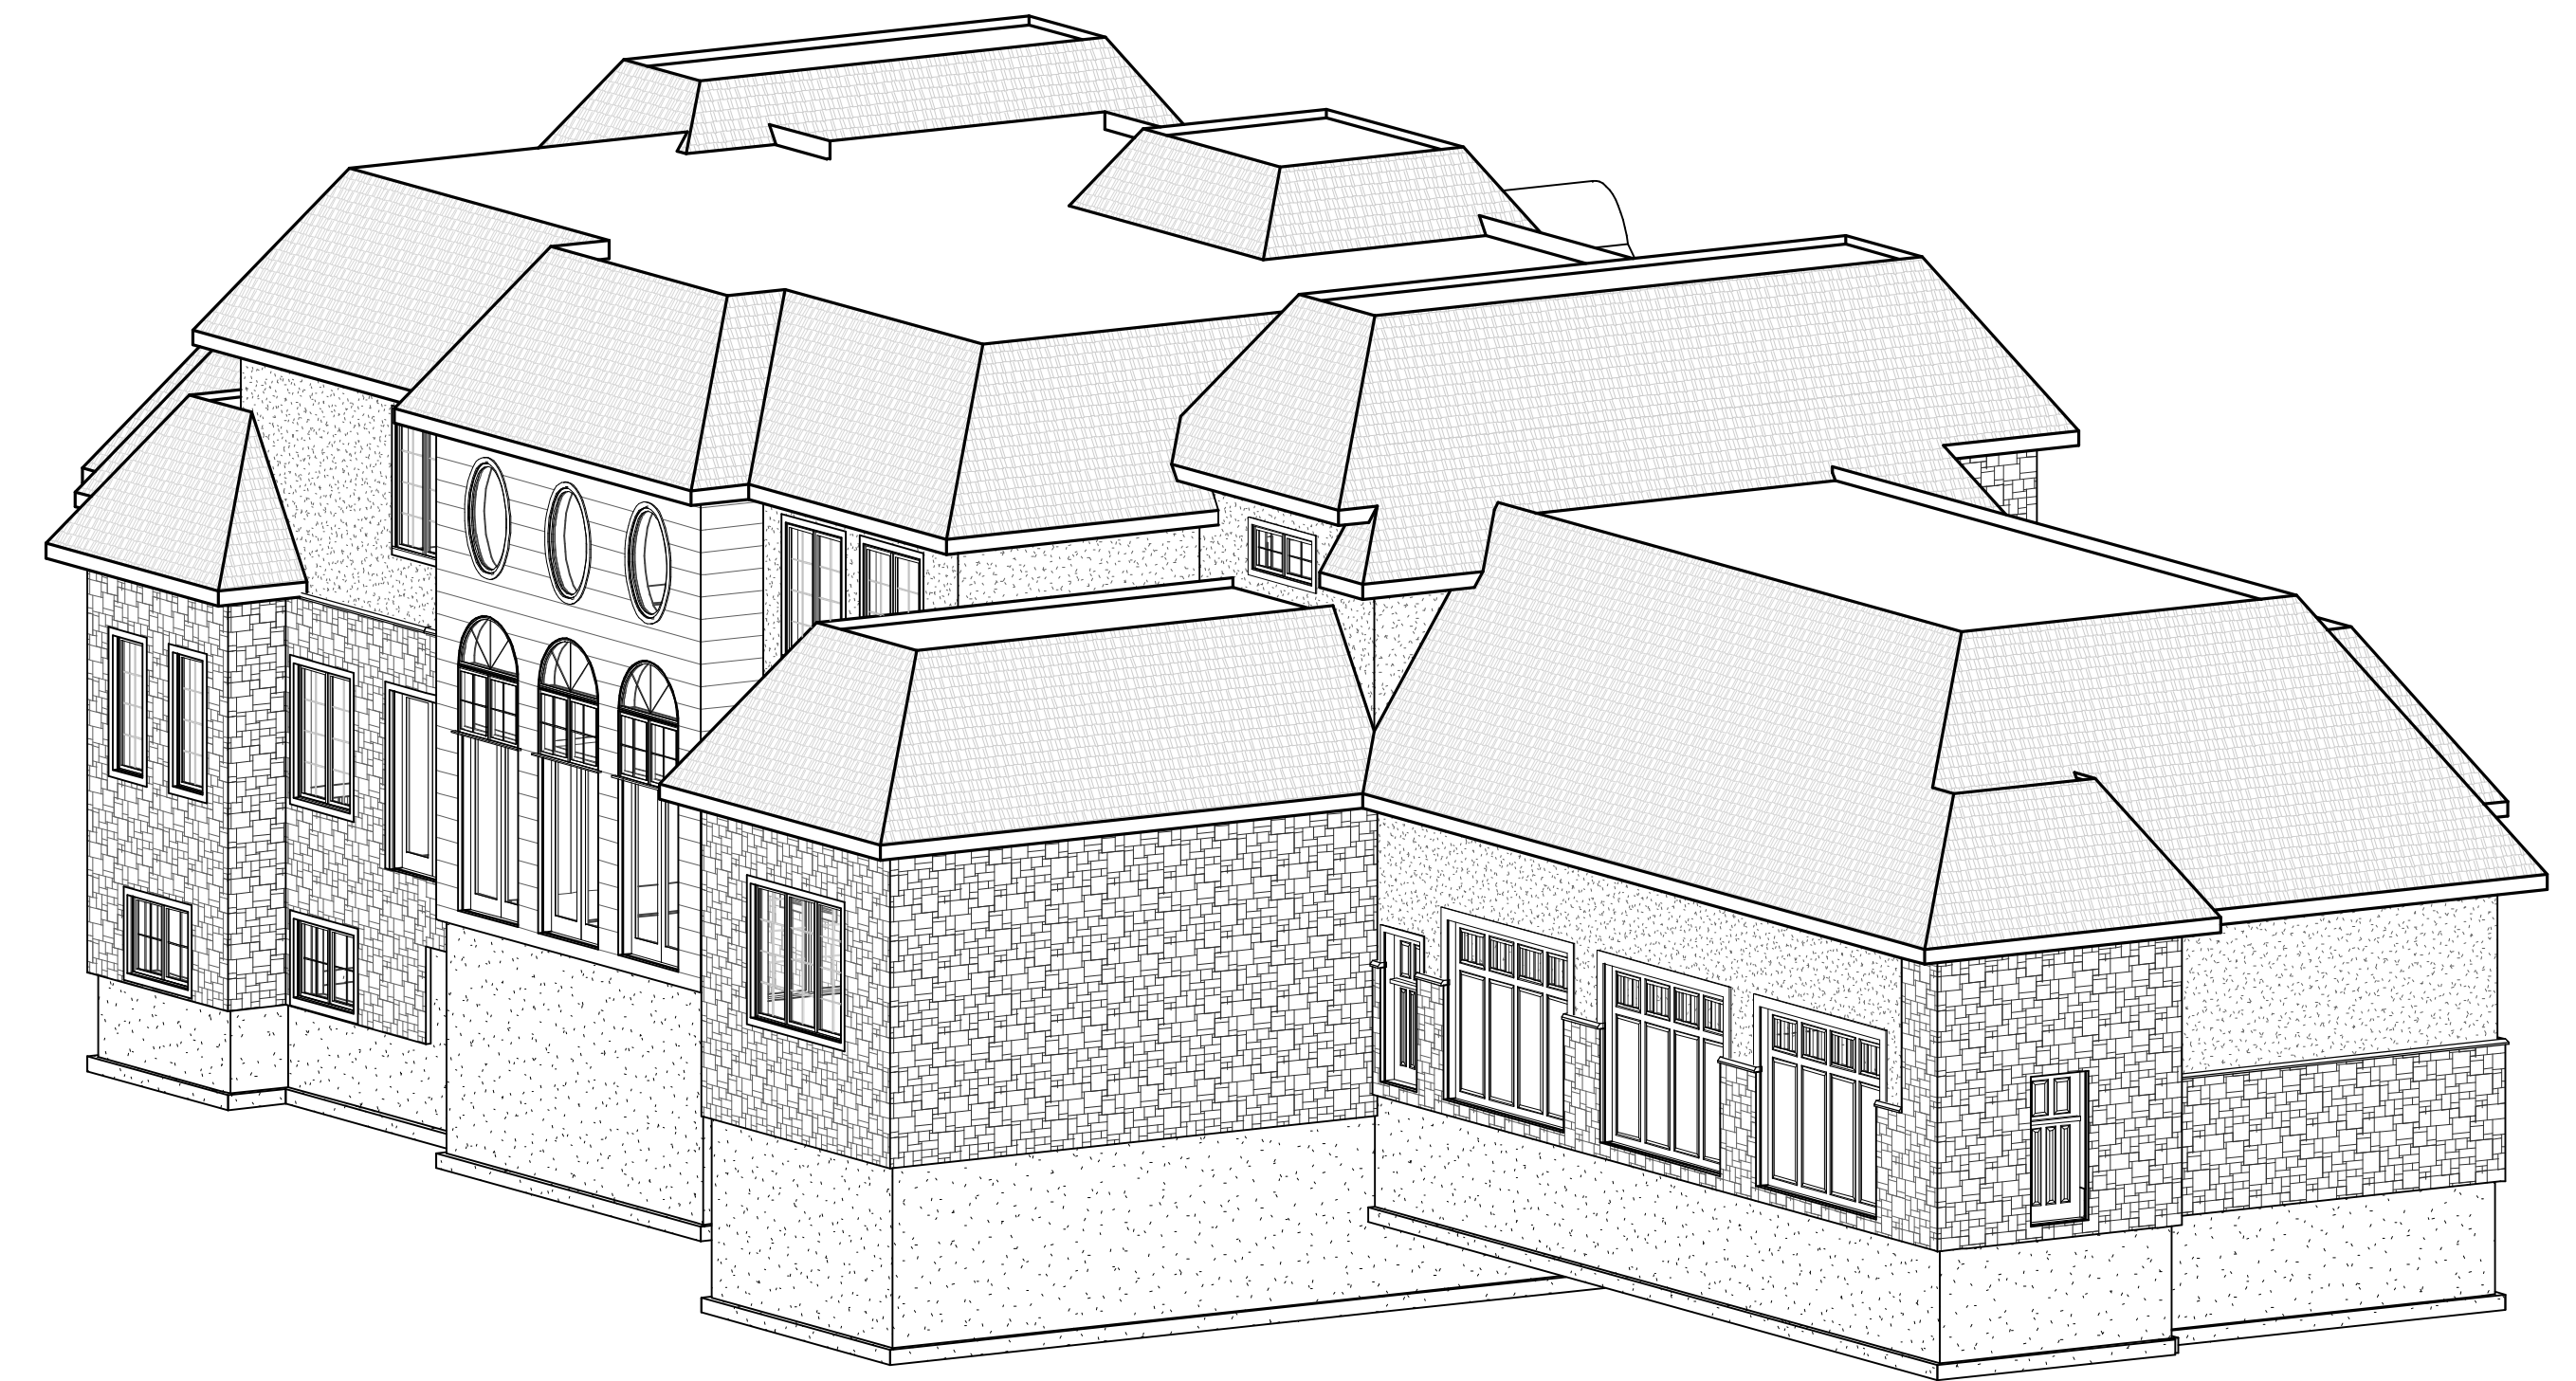

REAR / RIGHT

Although every effort has been taken to ensure the accuracy of this plan CMV Designs LLC assumes no responsibility. CMV Designs LLC provides a drafting service only. Final verification of dimensions and structure to be done by contractor.

Copyright 2019 CMV Designs, LLC

CMV DESIGNS LLC
Residential Drafting and Design Service

cmvdesigns@charternet

608.217.3177

LOT 86

DRWN
cmv
DATE:
3/26/19

REVISION:
4/2/19
5/10/19
5/24/19
6/5/19



FRONT ELEVATION
3/16" = 1'-0"



REAR ELEVATION
3/16" = 1'-0"


Although every effort has been taken to ensure the accuracy of this plan CMV Designs LLC assumes no responsibility. CMV Designs LLC provides a drafting service only. Final verification of dimensions and structure to be done by contractor.
Copyright 2019 CMV Designs, LLC

CMV DESIGNS LLC
Residential Drafting and Design Service
608.217.3177
cmvdesigns@charternet.net

LOT 86

DRWN
cmv
DATE:
3/26/19

REVISION:
4/2/19
5/10/19
5/24/19
6/5/19

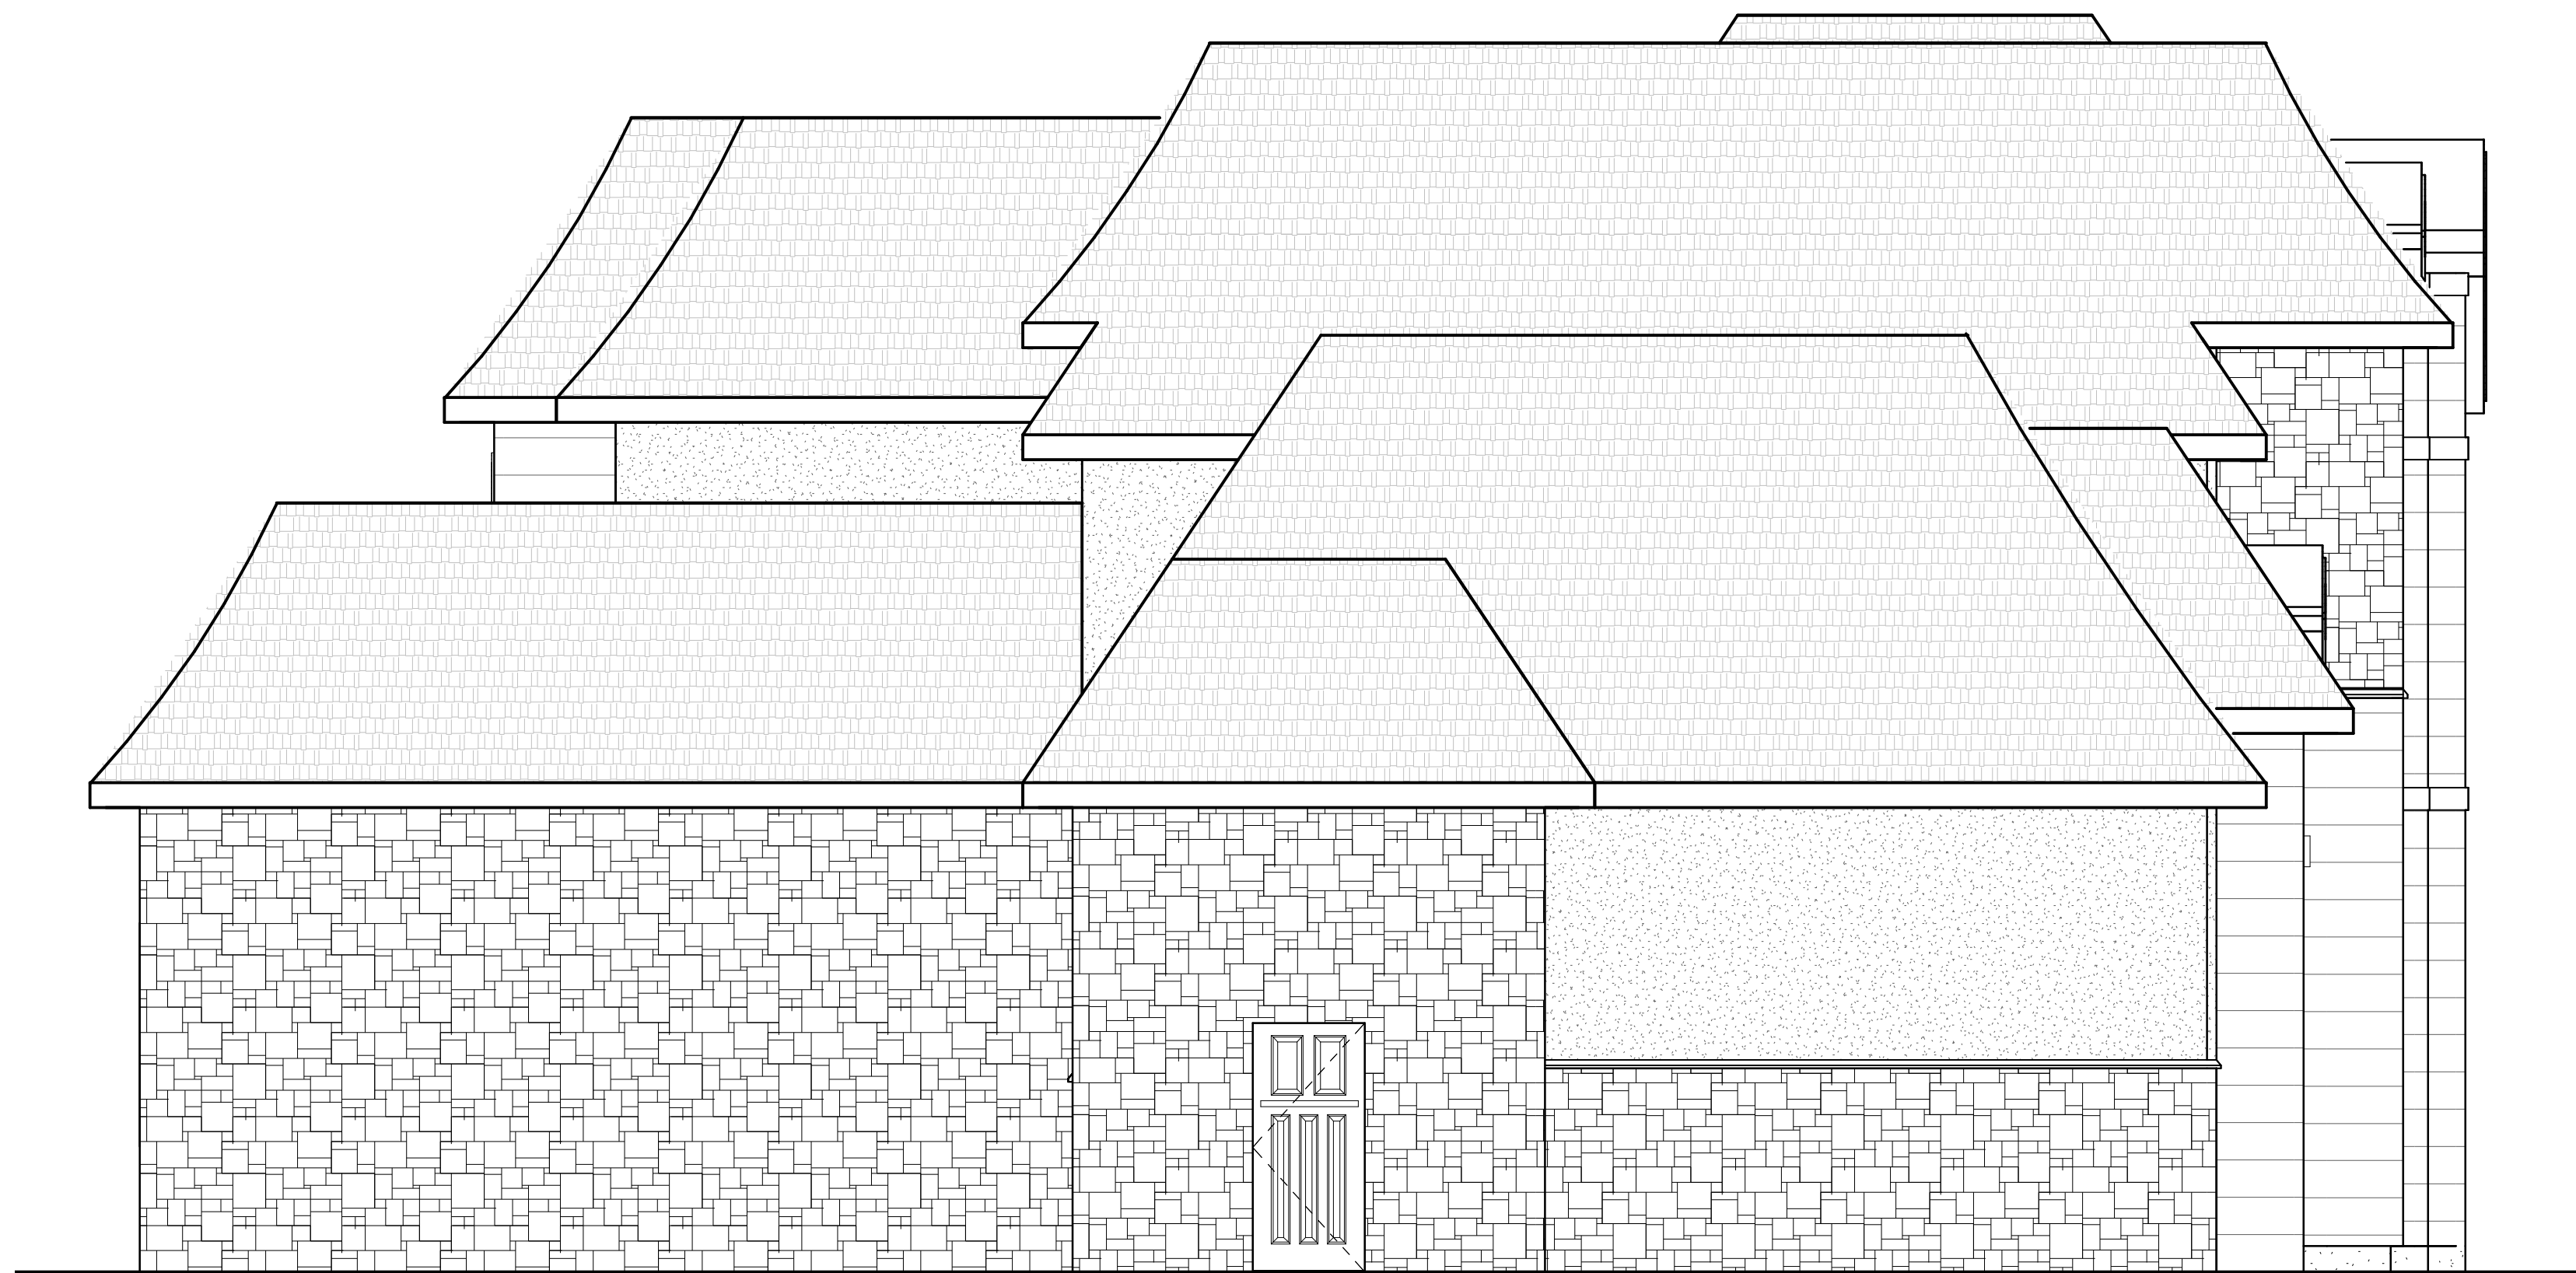

LEFT ELEVATION

1/4" = 1'-0"



RIGHT ELEVATION

1/4" = 1'-0"

Although every effort has been taken to ensure the accuracy of this plan CMV Designs LLC assumes no responsibility. CMV Designs LLC provides a drafting service only. Final verification of dimensions and structure to be done by contractor.
Copyright 2019 CMV Designs, LLC

CMV DESIGNS LLC
Residential Drafting and Design Service


cmvdesigns@charternet

608.217.3177

LOT 86

DRWN
cmv:
DATE:
3/26/19

REVISION:
4/2/19
5/10/19
5/24/19
6/5/19

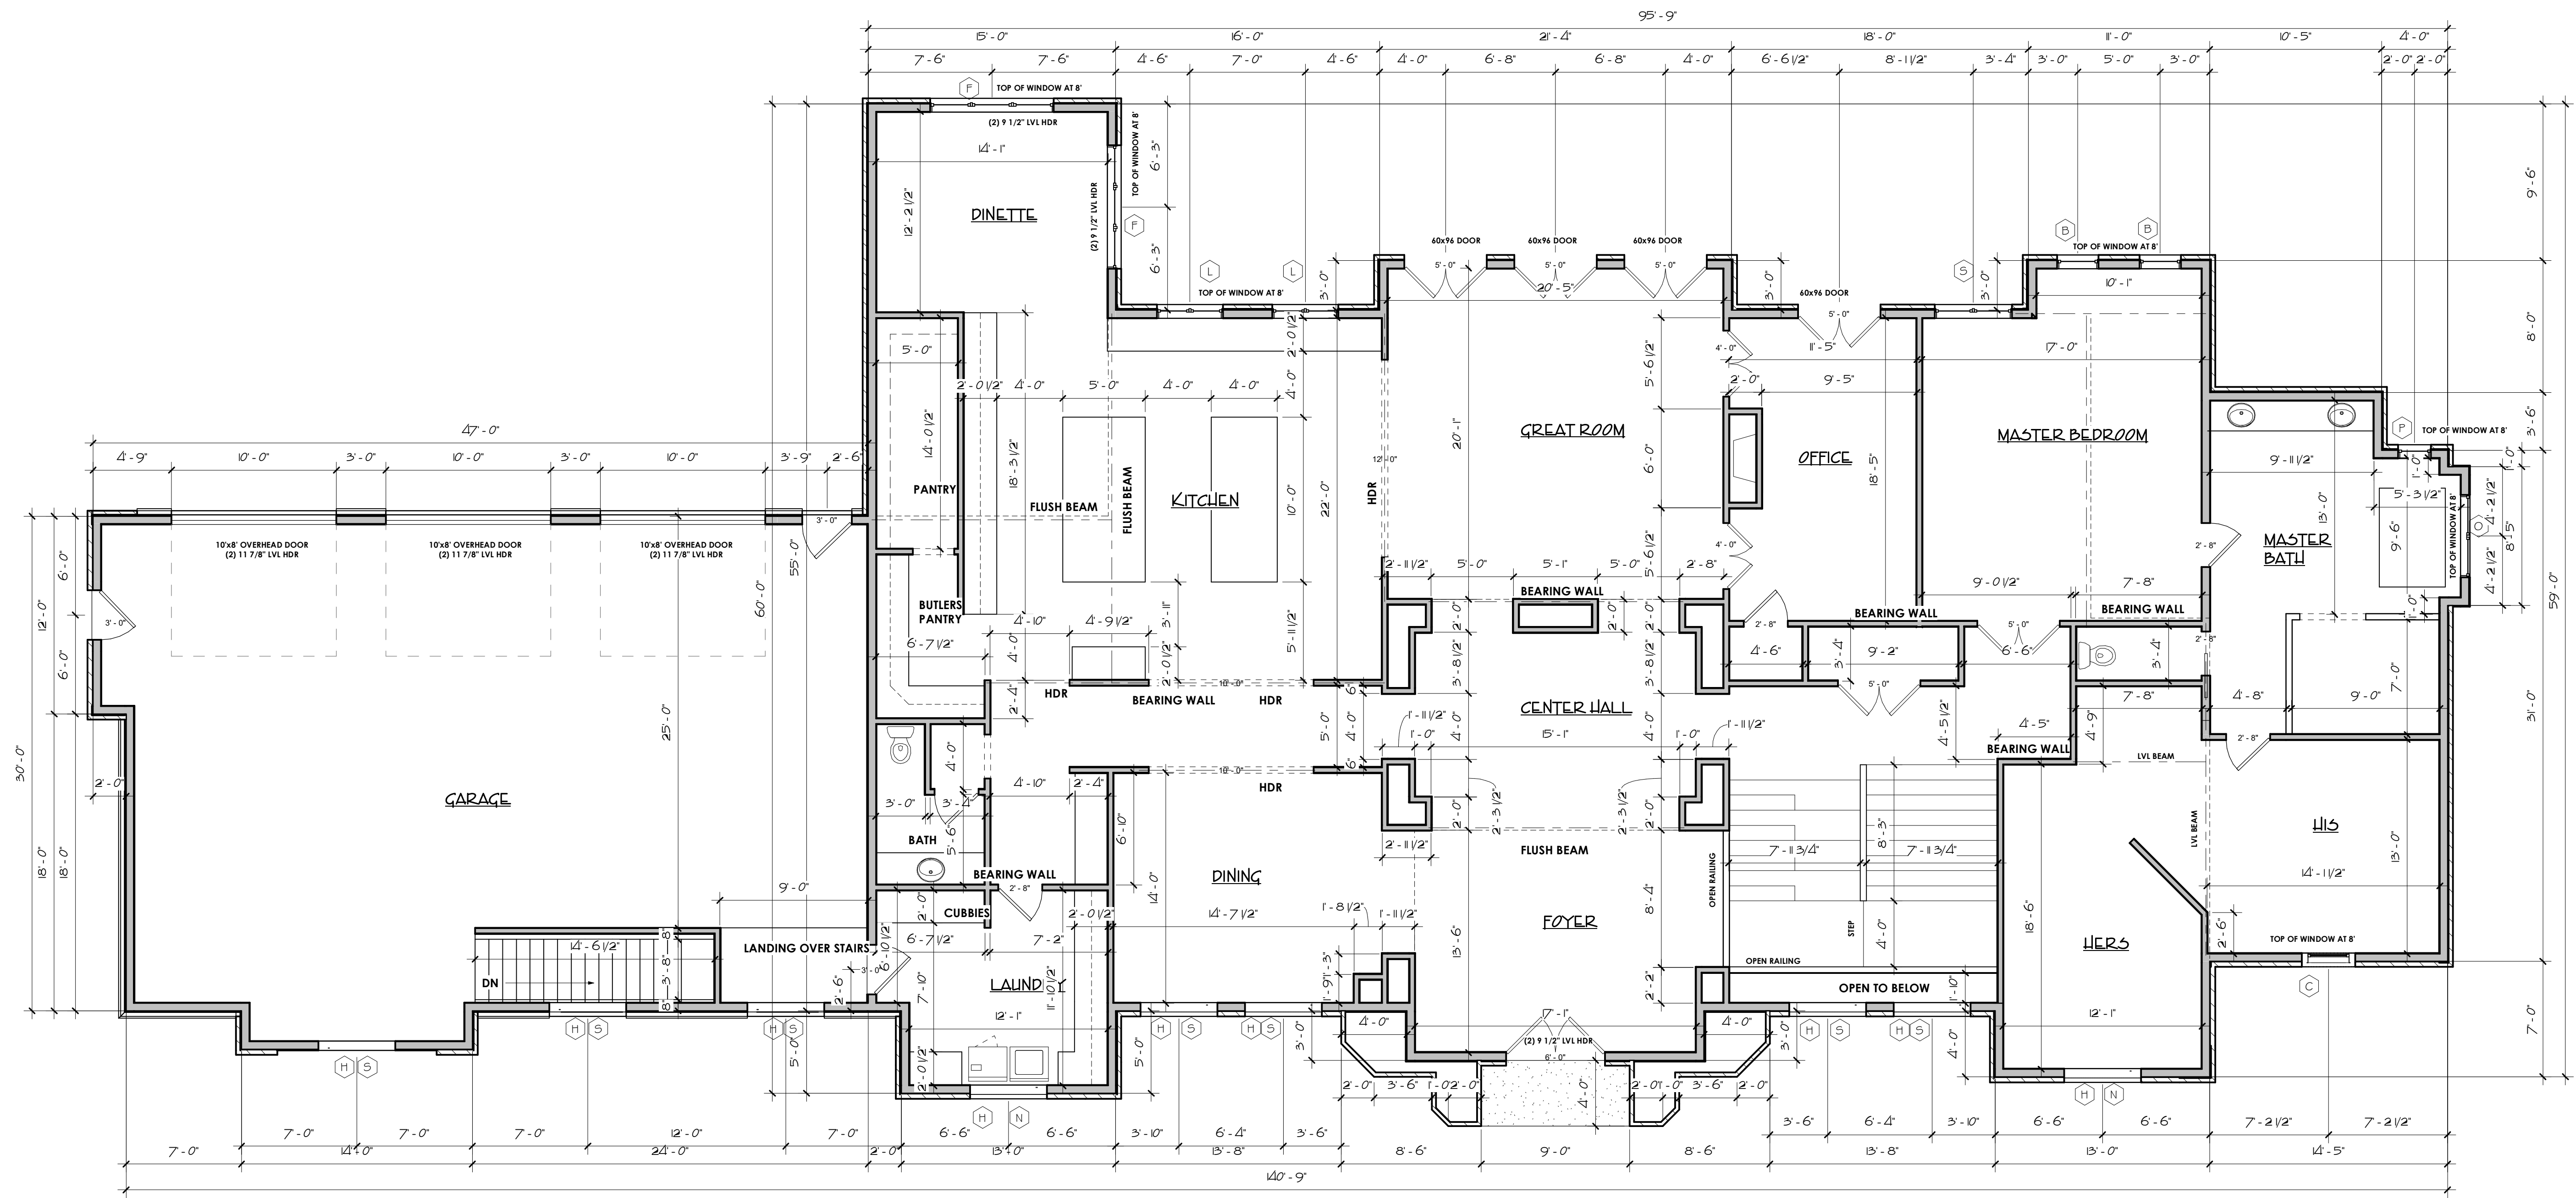

FIRST FLOOR PLAN
 3/16" = 1'-0"

Window Schedule			
Type Mark	Count	Description	Model
A	2	Casement	30x42(3)
B	2	Casement	30x72
C	4	Oval	40x60
D	1	Fixed	30x24(2)
E	1	Casement	24x42
F	2	Casement	30x72(3)
G	1	Fixed	72x72
H	9	Circle Top	56x30
I	6	Casement	30x72(2)
J	2	Casement	30x42(2)
K	1	Circle Top	72x36
L	2	Casement	24x54(2)
M	3	Fixed	30x36(2)
N	2	Casement	30x42(2)
O	1	Casement	28x72(2)
P	1	Casement	24x72
Q	3	Circle Top	60x30
R	1	Casement	30x42
S	11	Casement	28x72(2)

Area Schedule	
Name	Area
FIRST FLOOR	4396 SF
SECOND FLOOR	2711 SF
LOWER LEVEL	2151 SF
	9257 SF

Although every effort has been taken to ensure the accuracy of this plan CMV Designs LLC assumes no responsibility. CMV Designs LLC provides a drafting service only. Final verification of dimensions and structure to be done by contractor.
 Copyright 2019 CMV Designs, LLC


CMV DESIGNS LLC
 Residential Drafting and Design Service
 608.217.3177
 cmvdesigns@charternet

LOT 86

DRWN
 cmv;
 DATE:
 3/26/19

REVISION:
 4/21/19
 5/10/19
 5/24/19
 6/5/19

4

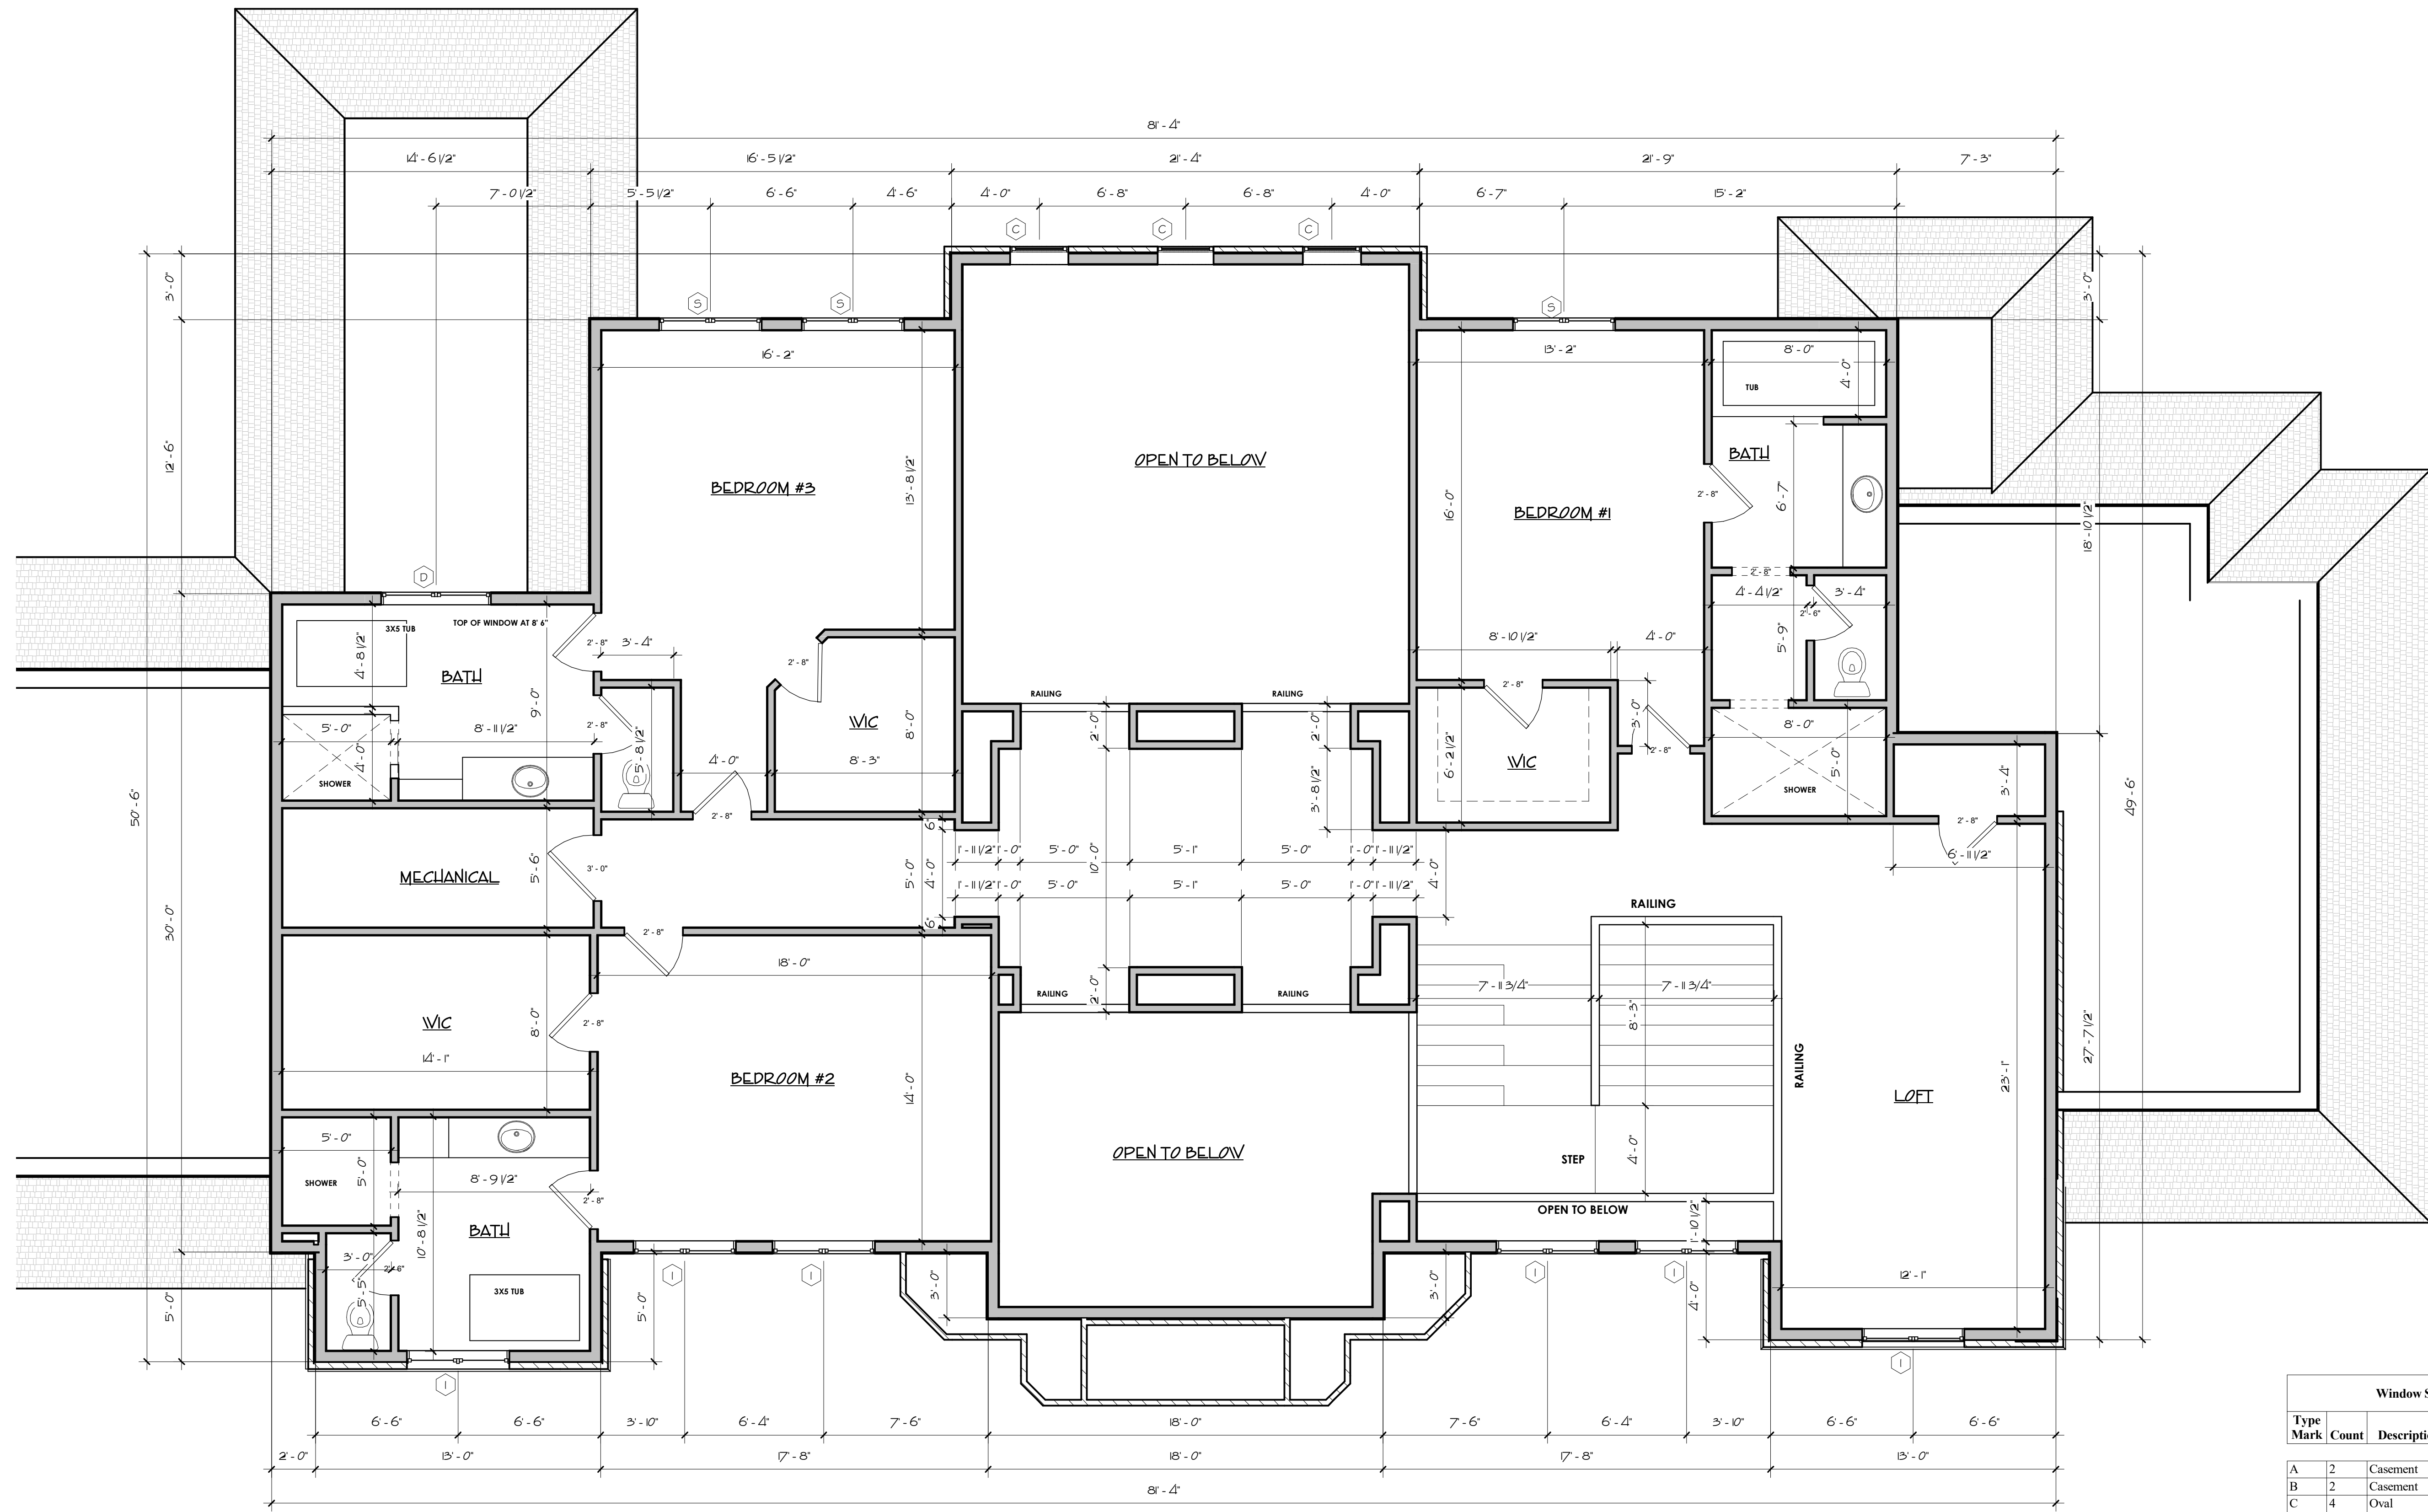

SECOND FLOOR
PLAN
1/4" = 1'-0"

Area Schedule	
Name	Area
FIRST FLOOR	4396 SF
SECOND FLOOR	2711 SF
LOWER LEVEL	2151 SF
	9257 SF

Window Schedule			
Type Mark	Count	Description	Model
A	2	Casement	30x42(3)
B	2	Casement	30x72
C	4	Oval	40x60
D	1	Fixed	30x24(2)
E	1	Casement	24x42
F	2	Casement	30x72(3)
G	1	Fixed	72x72
H	9	Circle Top	56x30
I	6	Casement	30x72(2)
J	2	Casement	30x42(2)
K	1	Circle Top	72x36
L	2	Casement	24x54(2)
M	3	Fixed	30x36(2)
N	2	Casement	30x42(2)
O	1	Casement	28x72(2)
P	1	Casement	24x72
Q	3	Circle Top	60x30
R	1	Casement	30x42
S	11	Casement	28x72(2)

Although every effort has been taken to ensure the accuracy of this plan CMV Designs LLC assumes no responsibility. CMV Designs LLC provides a drafting service only. Final verification of dimensions and structure to be done by contractor.
Copyright 2019 CMV Designs, LLC


CMV DESIGNS LLC
Residential Drafting and Design Service
608.217.3177
cmvdesigns@charternet

LOT 86

DRWN
cmv;
DATE:
3/26/19

REVISION:
4/21/19
5/10/19
5/24/19
6/5/19

5

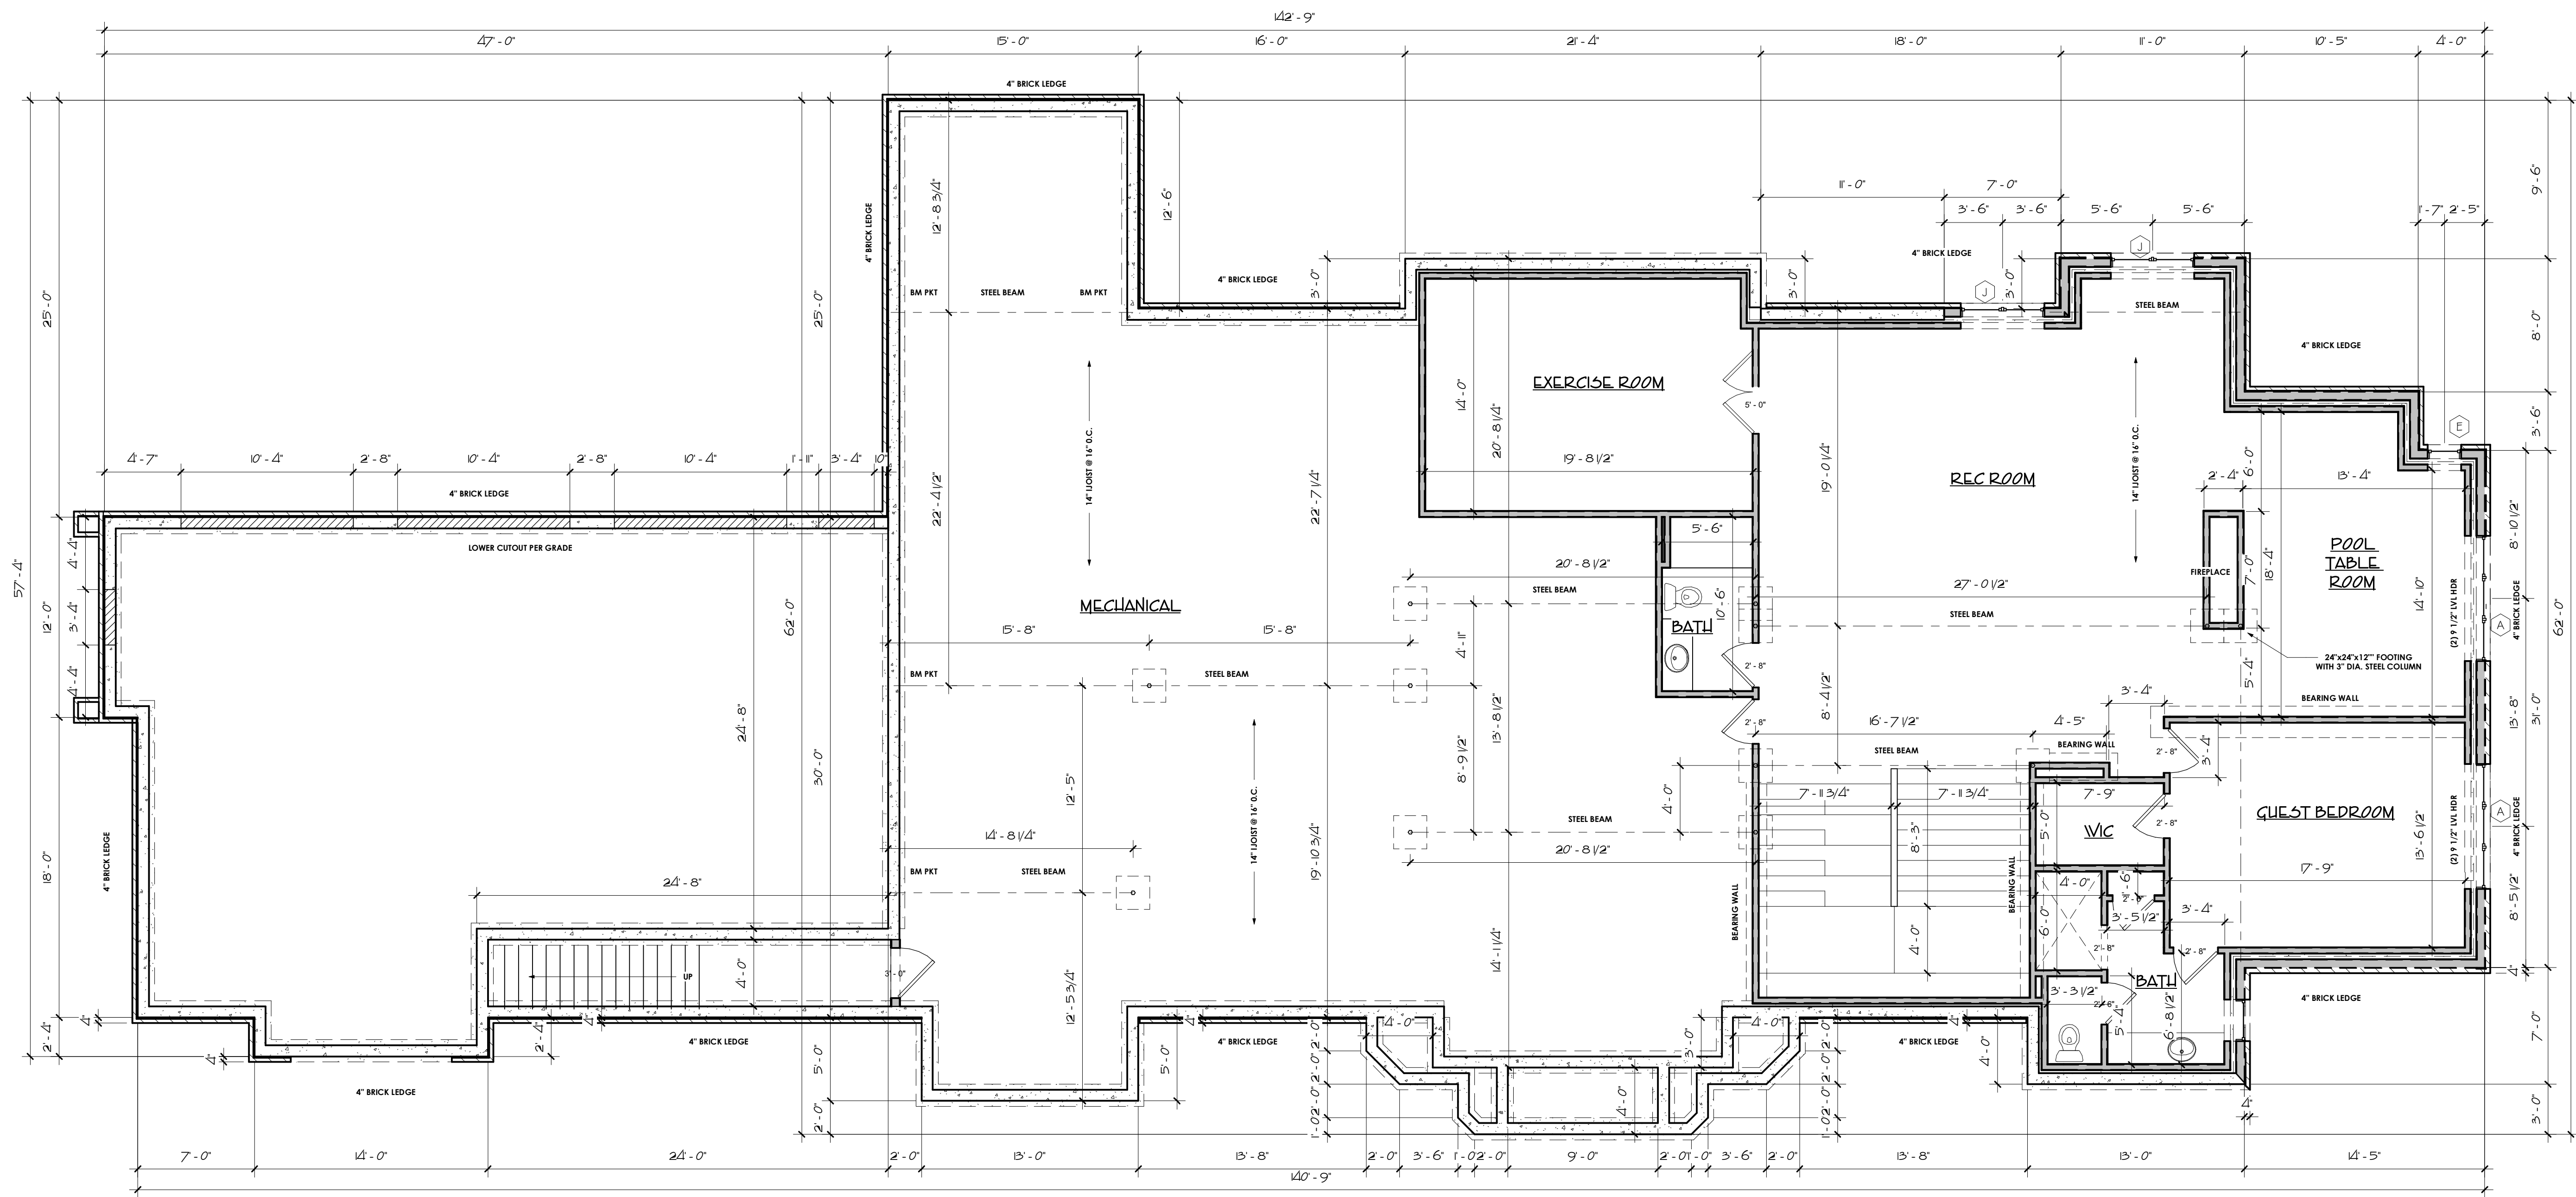

FOUNDATION PLAN

3/16" = 1'-0"


Window Schedule

Type Mark	Count	Description	Model
A	2	Casement	30x42(3)
B	2	Casement	30x72
C	4	Oval	40x60
D	1	Fixed	30x24(2)
E	1	Casement	24x42
F	2	Casement	30x72(3)
G	1	Fixed	72x72
H	9	Circle Top	56x30
I	6	Casement	30x72(2)
J	2	Casement	30x42(2)
K	1	Circle Top	72x36
L	2	Casement	24x54(2)
M	3	Fixed	30x36(2)
N	2	Casement	30x42(2)
O	1	Casement	28x72(2)
P	1	Casement	24x72
Q	3	Circle Top	60x30
R	1	Casement	30x42
S	11	Casement	28x72(2)

Area Schedule	
Name	Area
FIRST FLOOR	4396 SF
SECOND FLOOR	2711 SF
LOWER LEVEL	2151 SF
	9257 SF

Although every effort has been taken to ensure the accuracy of this plan CMV Designs LLC assumes no responsibility. CMV Designs LLC provides a drafting service only. Final verification of dimensions and structure to be done by contractor.

CMV DESIGNS LLC
Residential Drafting and Design Service
608.217.3177
cmvdesigns@charternet

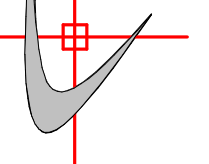


LOT 86

DRWN
cmv;
DATE:
3/26/19


REVISION:
4/2/19
5/10/19
5/24/19
6/5/19

6

Copyright 2019 CMV Designs, LLC

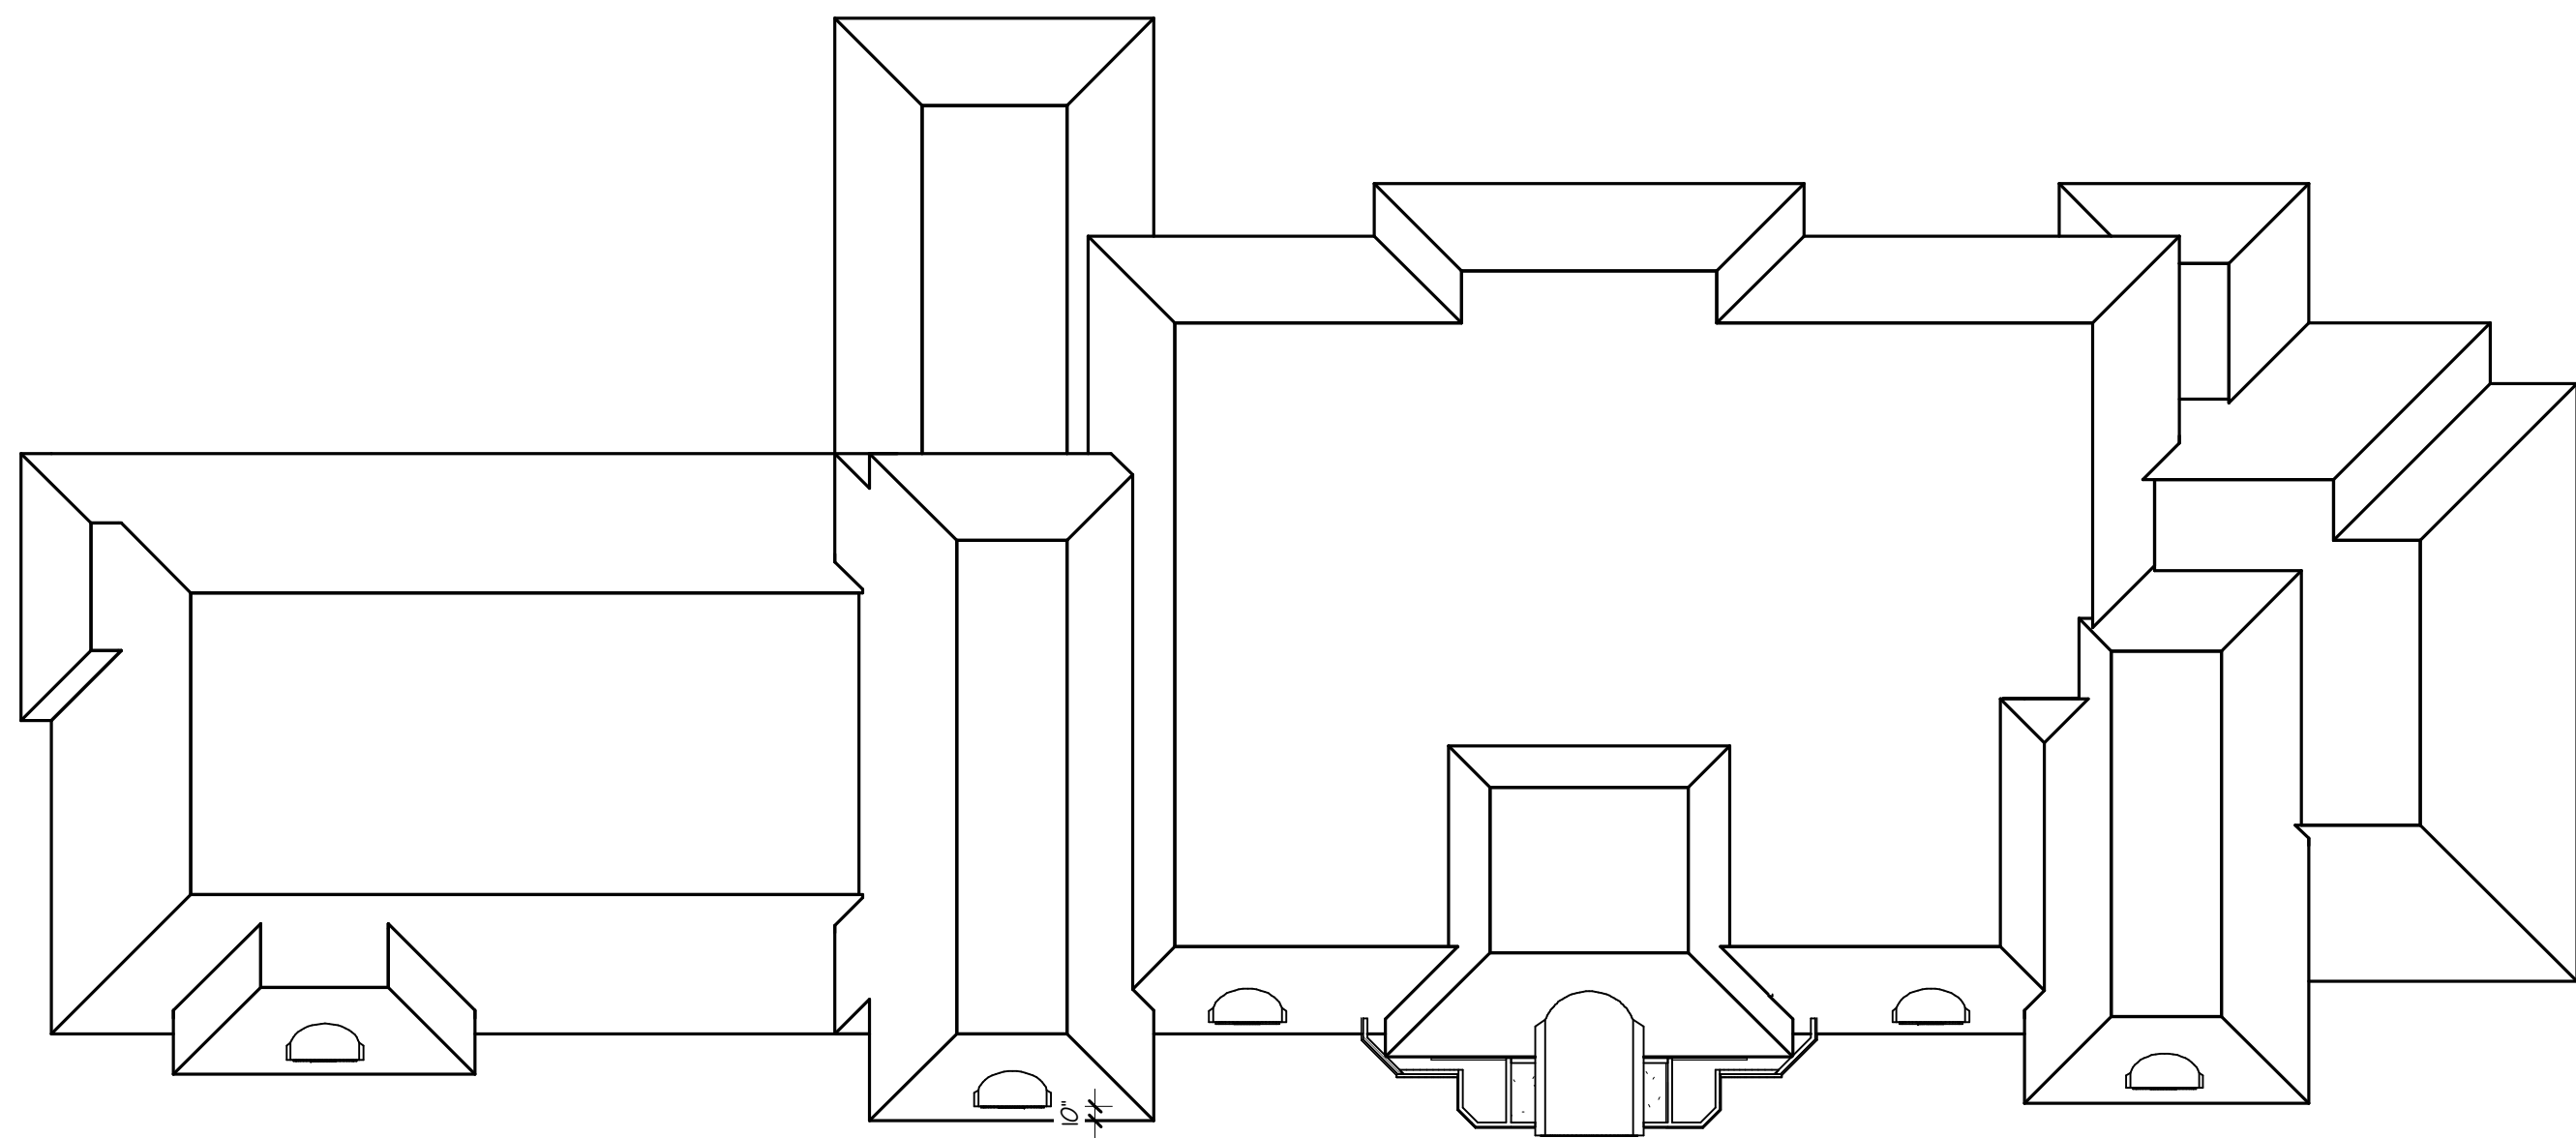

ROOF PLAN
3/32" = 1'-0"

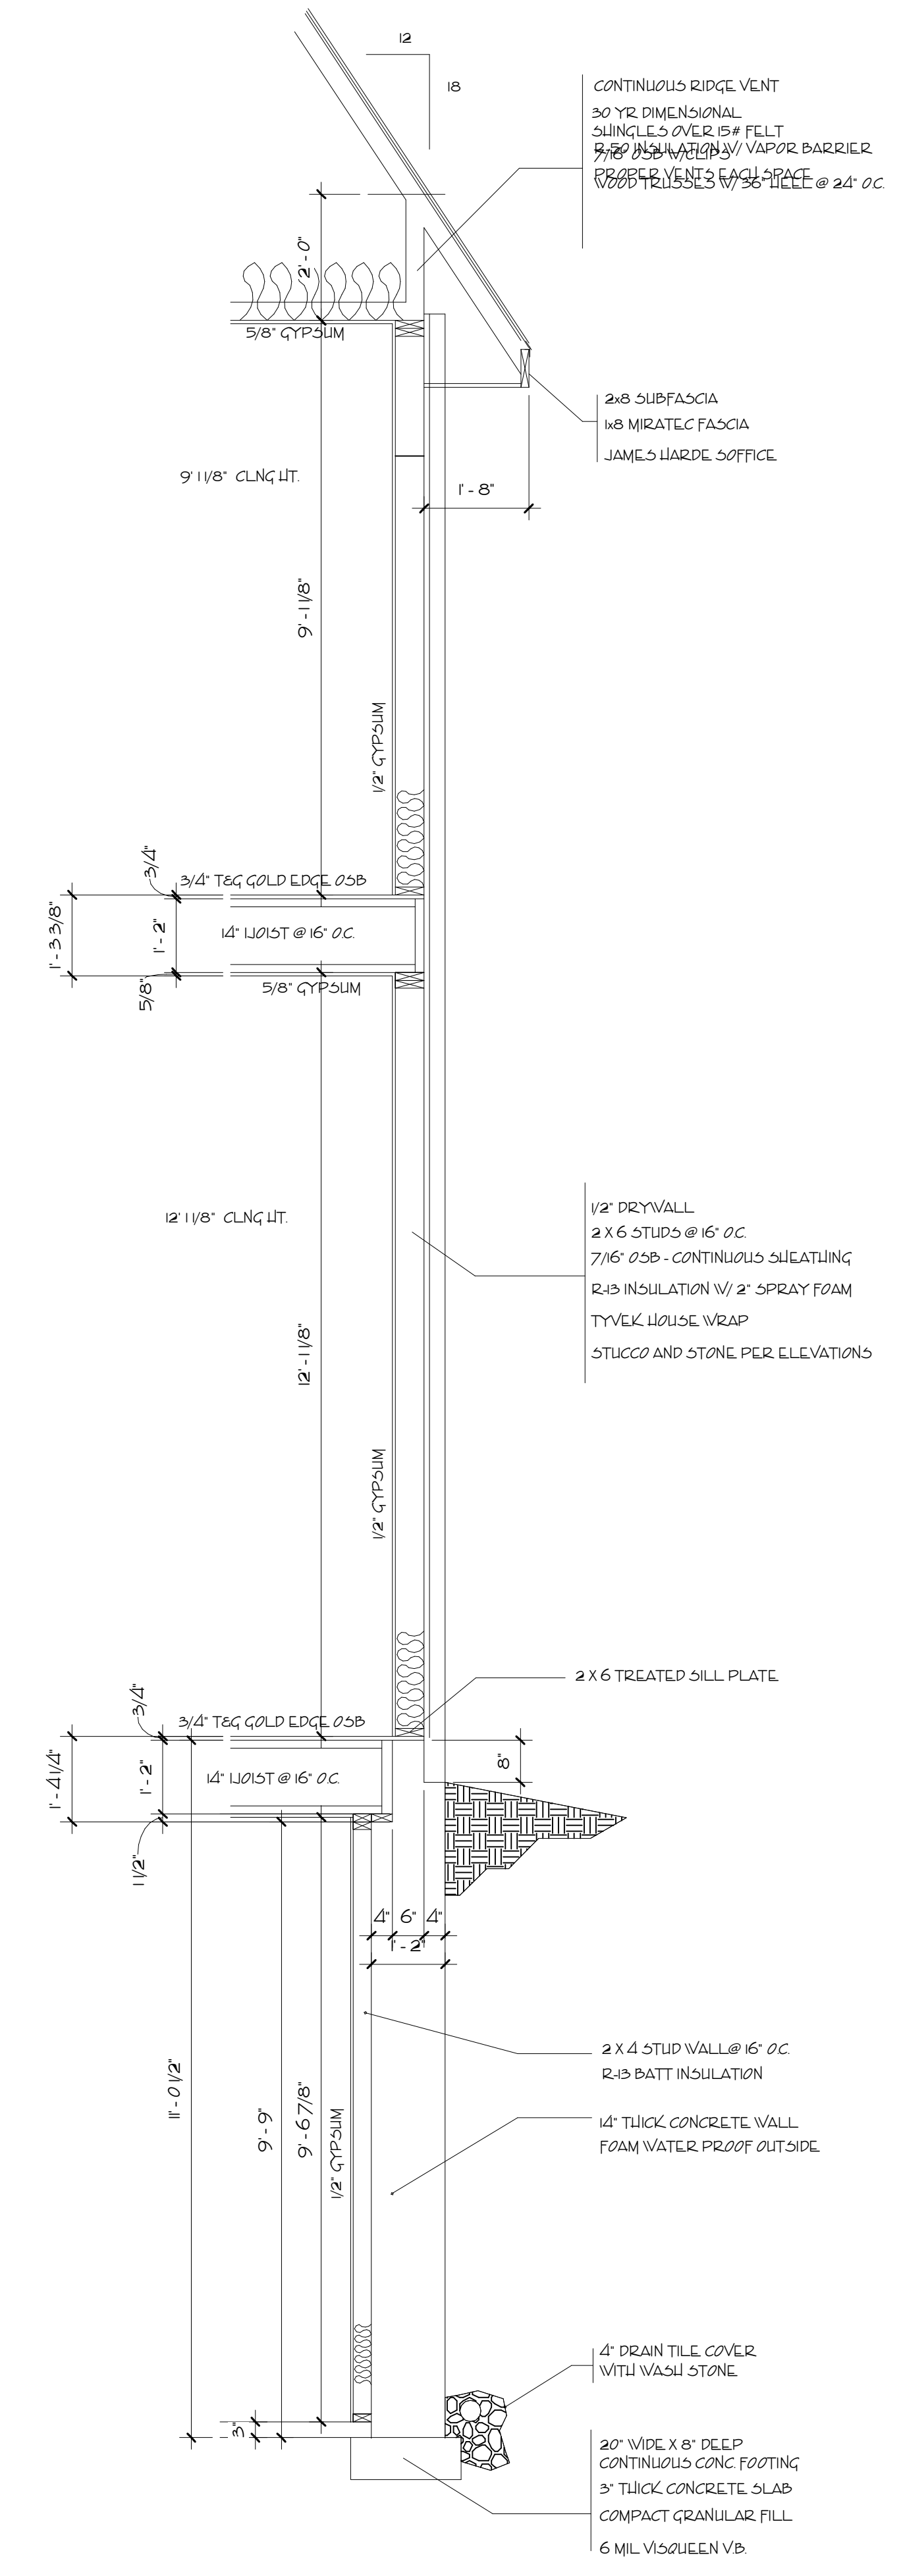

WALL SECTION
1/2" = 1'-0"


Although every effort has been taken to ensure the accuracy of this plan CMV Designs LLC assumes no responsibility. CMV Designs LLC provides a drafting service only. Final verification of dimensions and structure to be done by contractor.
Copyright 2019 CMV Designs LLC

CMV DESIGNS LLC
Residential Drafting and Design Service
608.217.3177
cmvdesigns@charternet

LOT 86


DRWN
cmv;
DATE:
3/26/19

REVISION:
4/21/19
5/10/19
5/24/19
6/5/19

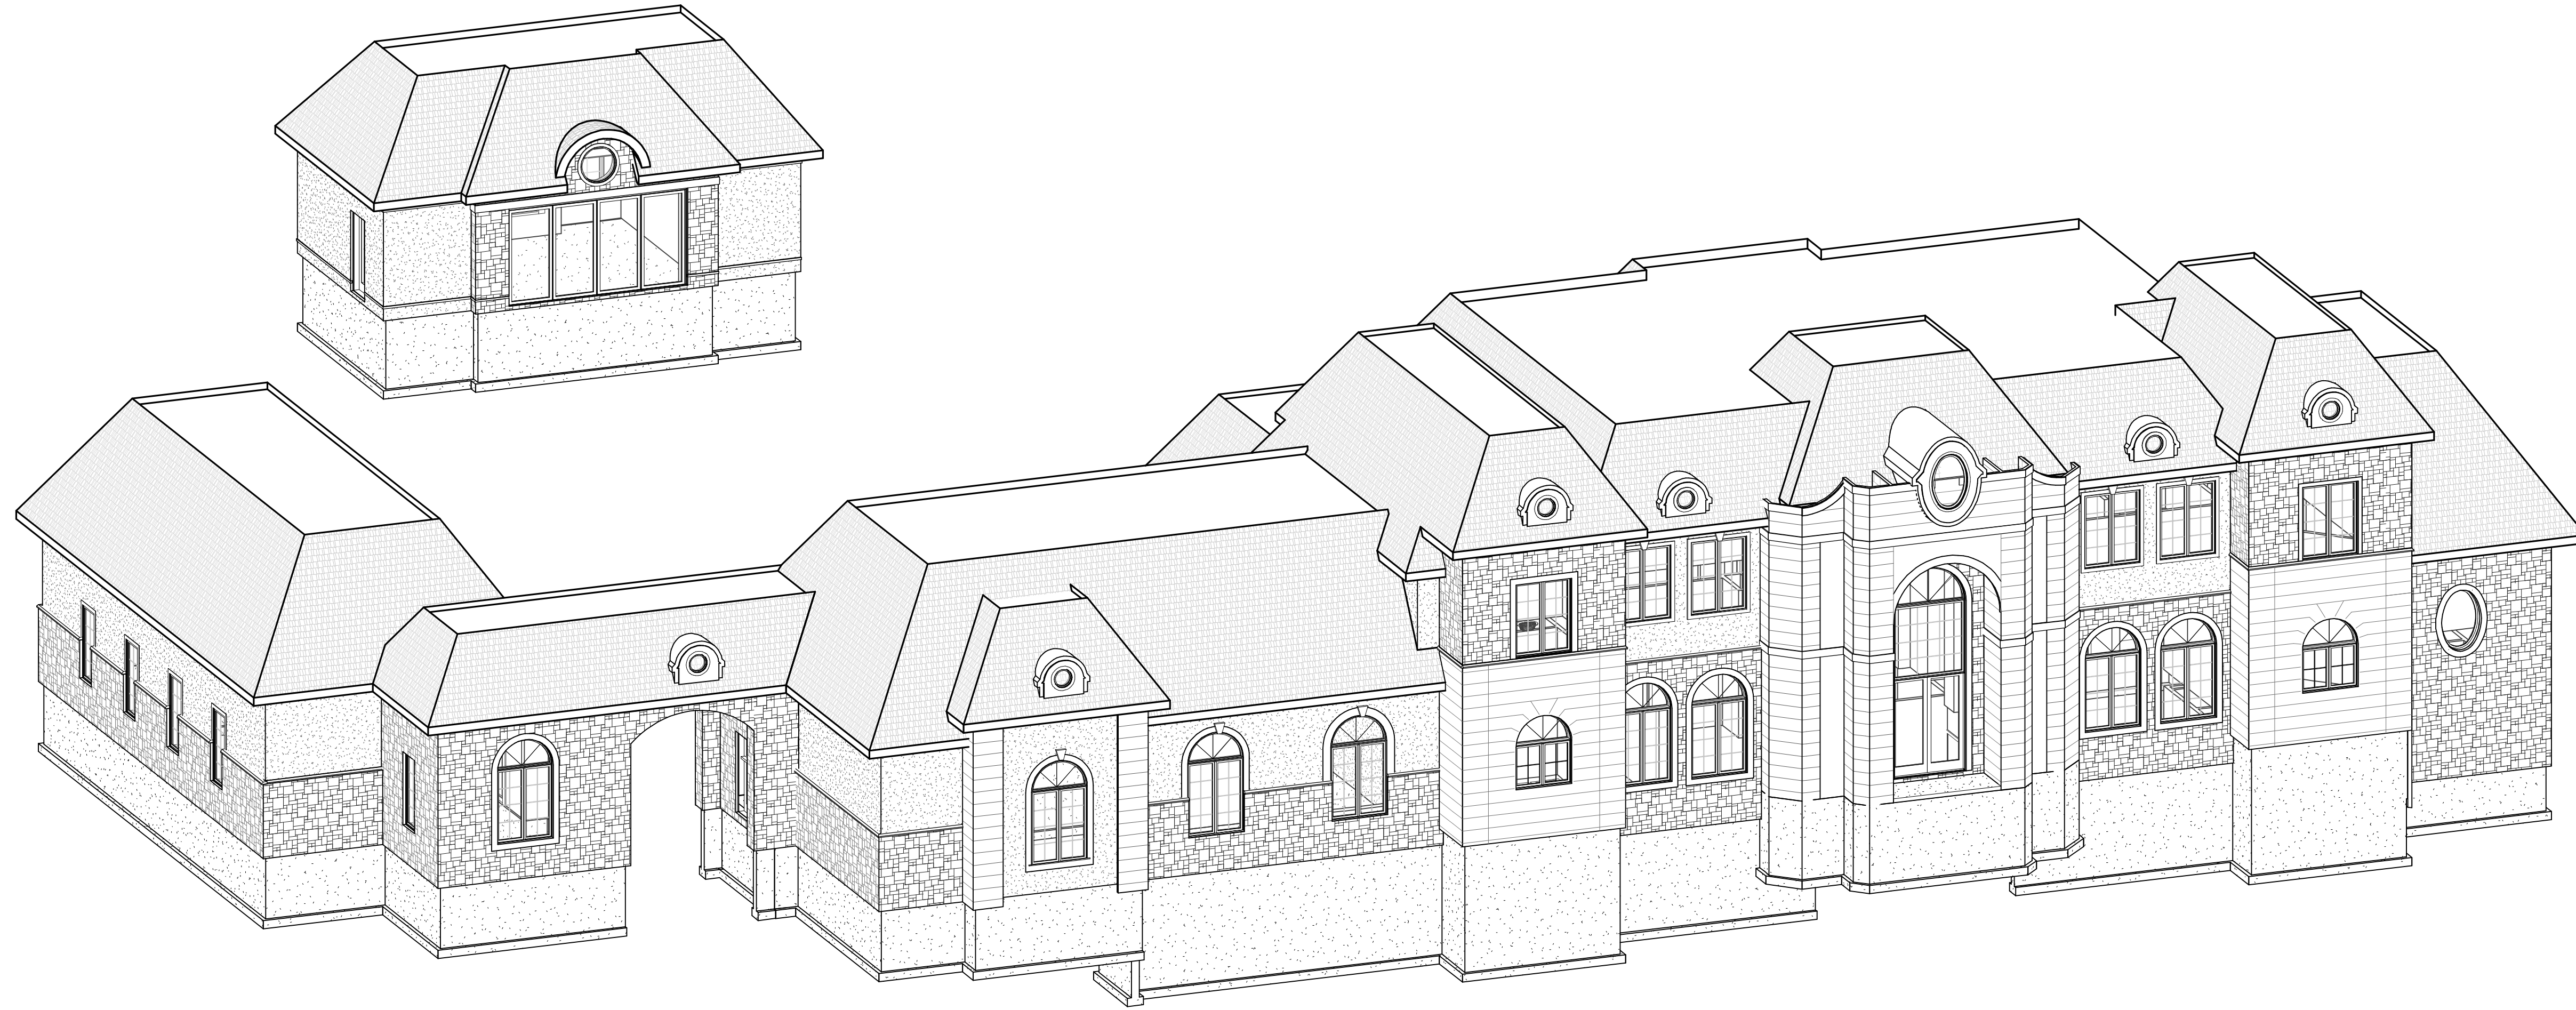

3D - ALL

Although every effort has been taken to ensure the accuracy of this plan CMV Designs LLC assumes no responsibility. CMV Designs LLC provides a drafting service only. Final verification of dimensions and structure to be done by contractor.
Copyright 2019 CMV Designs LLC

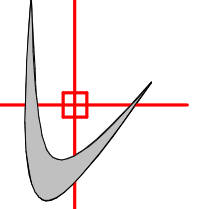
 **CMV DESIGNS LLC**
Residential Drafting and Design Service
608.217.3177
cmvdesigns@charter.net

LOT 86


DRWN
cmv:
DATE:
3/26/19

REVISION:
4/21/19
5/10/19
5/24/19
6/5/19

1.1

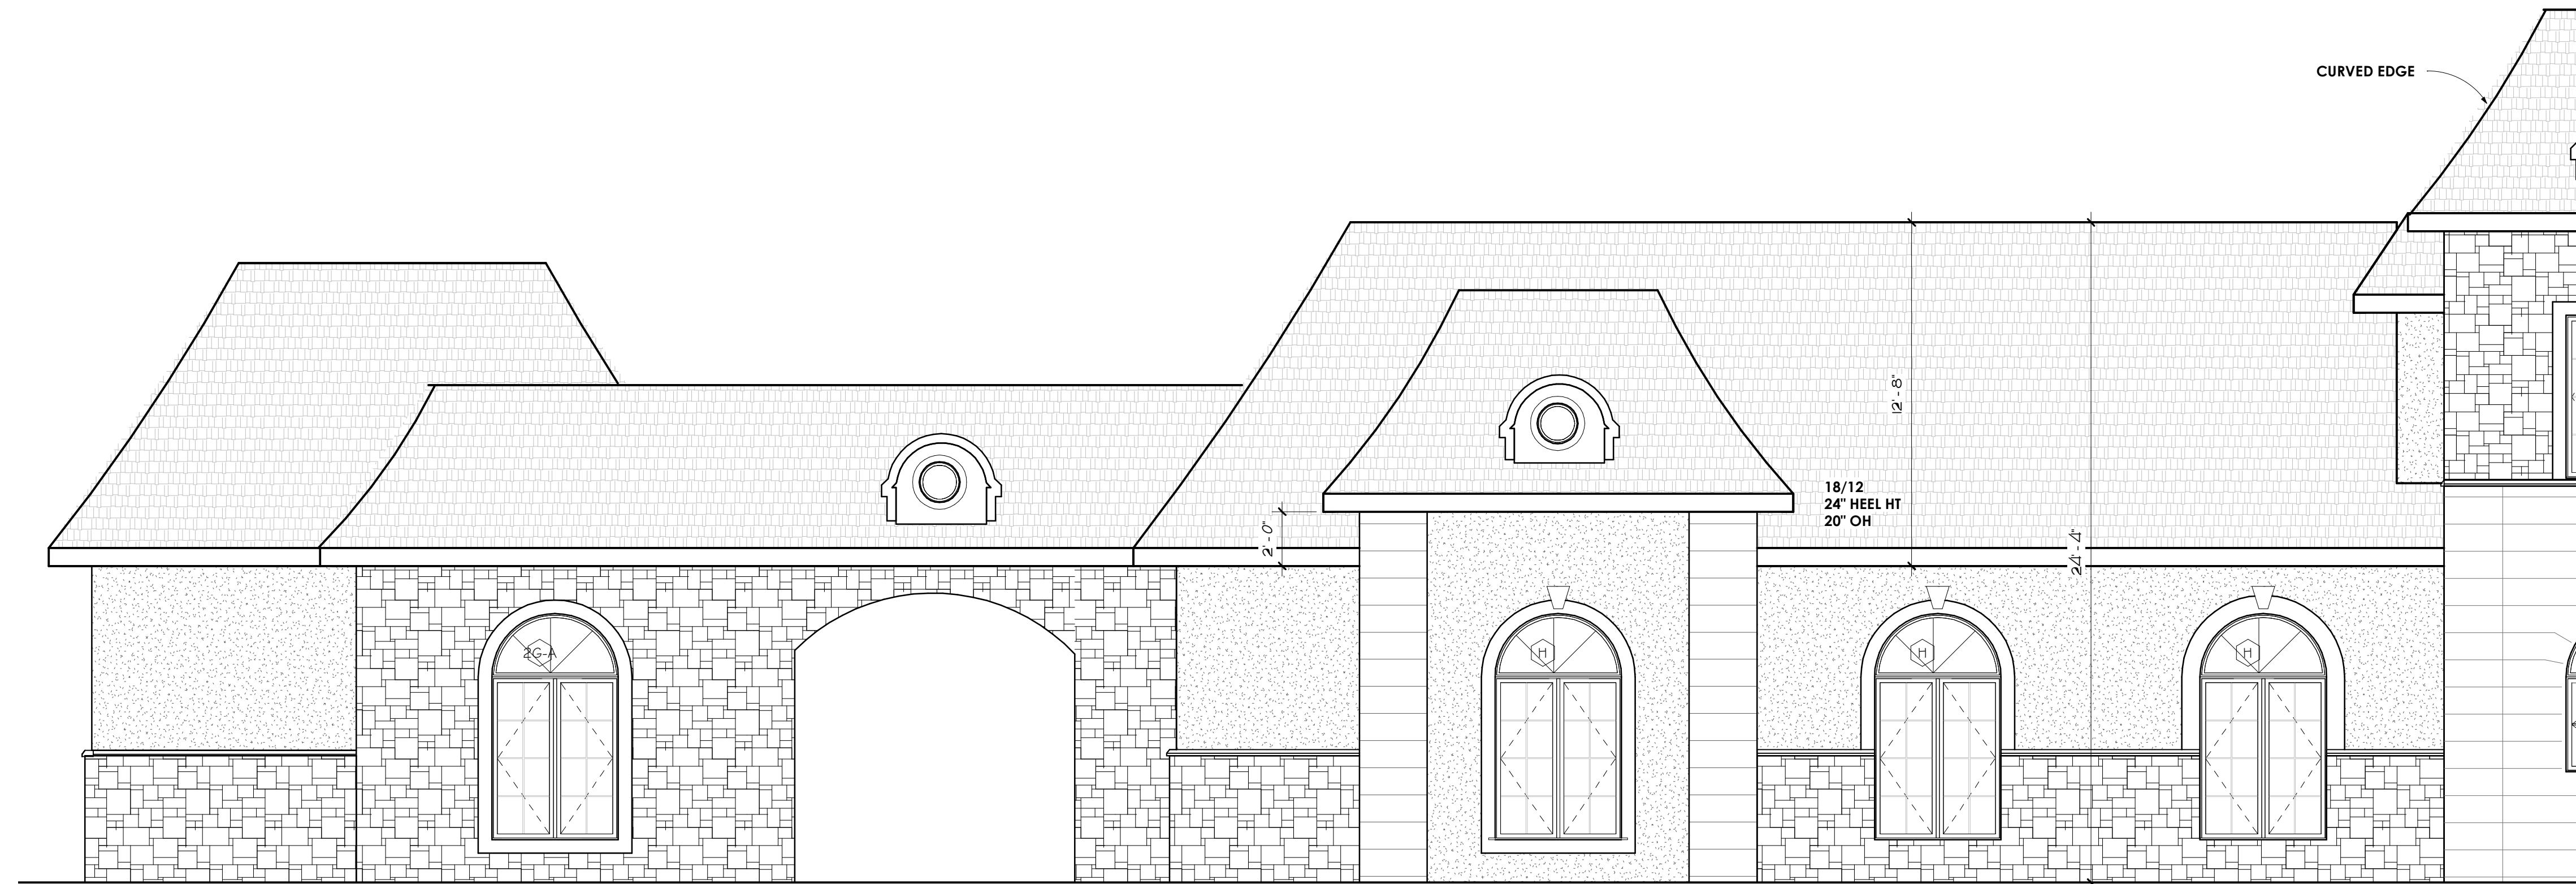

GARAGE - FRONT
1/4" = 1'-0"

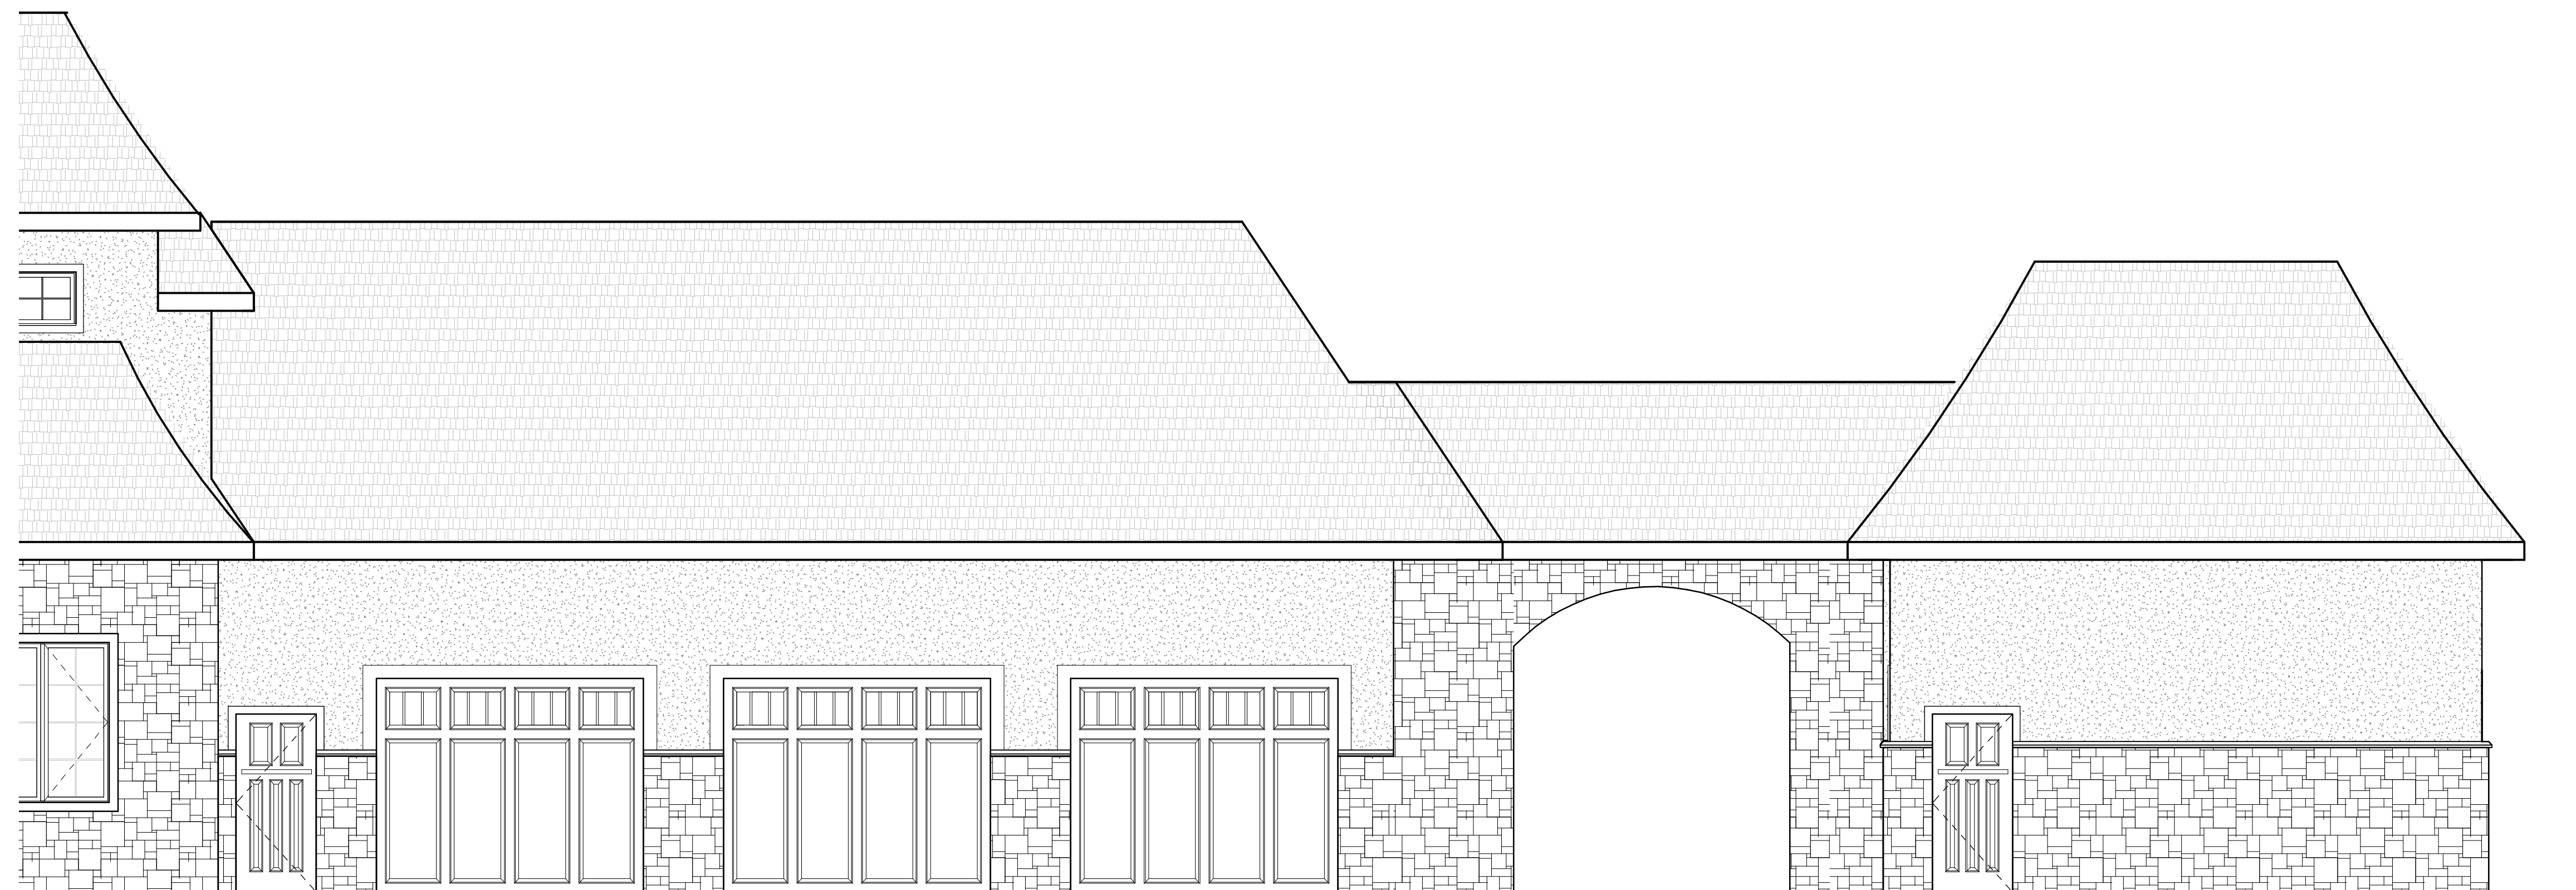

GARAGE - REAR
1/4" = 1'-0"

Although every effort has been taken to ensure the accuracy of this plan CMV Designs LLC assumes no responsibility. CMV Designs LLC provides a drafting service only. Final verification of dimensions and structure to be done by contractor.
Copyright 2019 CMV Designs LLC

CMV DESIGNS LLC
Residential Drafting and Design Service

cmvdesigns@charternet


608.217.3177

LOT 86


DRWN
cmv
DATE:
3/26/19

REVISION:
4/2/19
5/10/19
5/24/19
6/5/19

g4

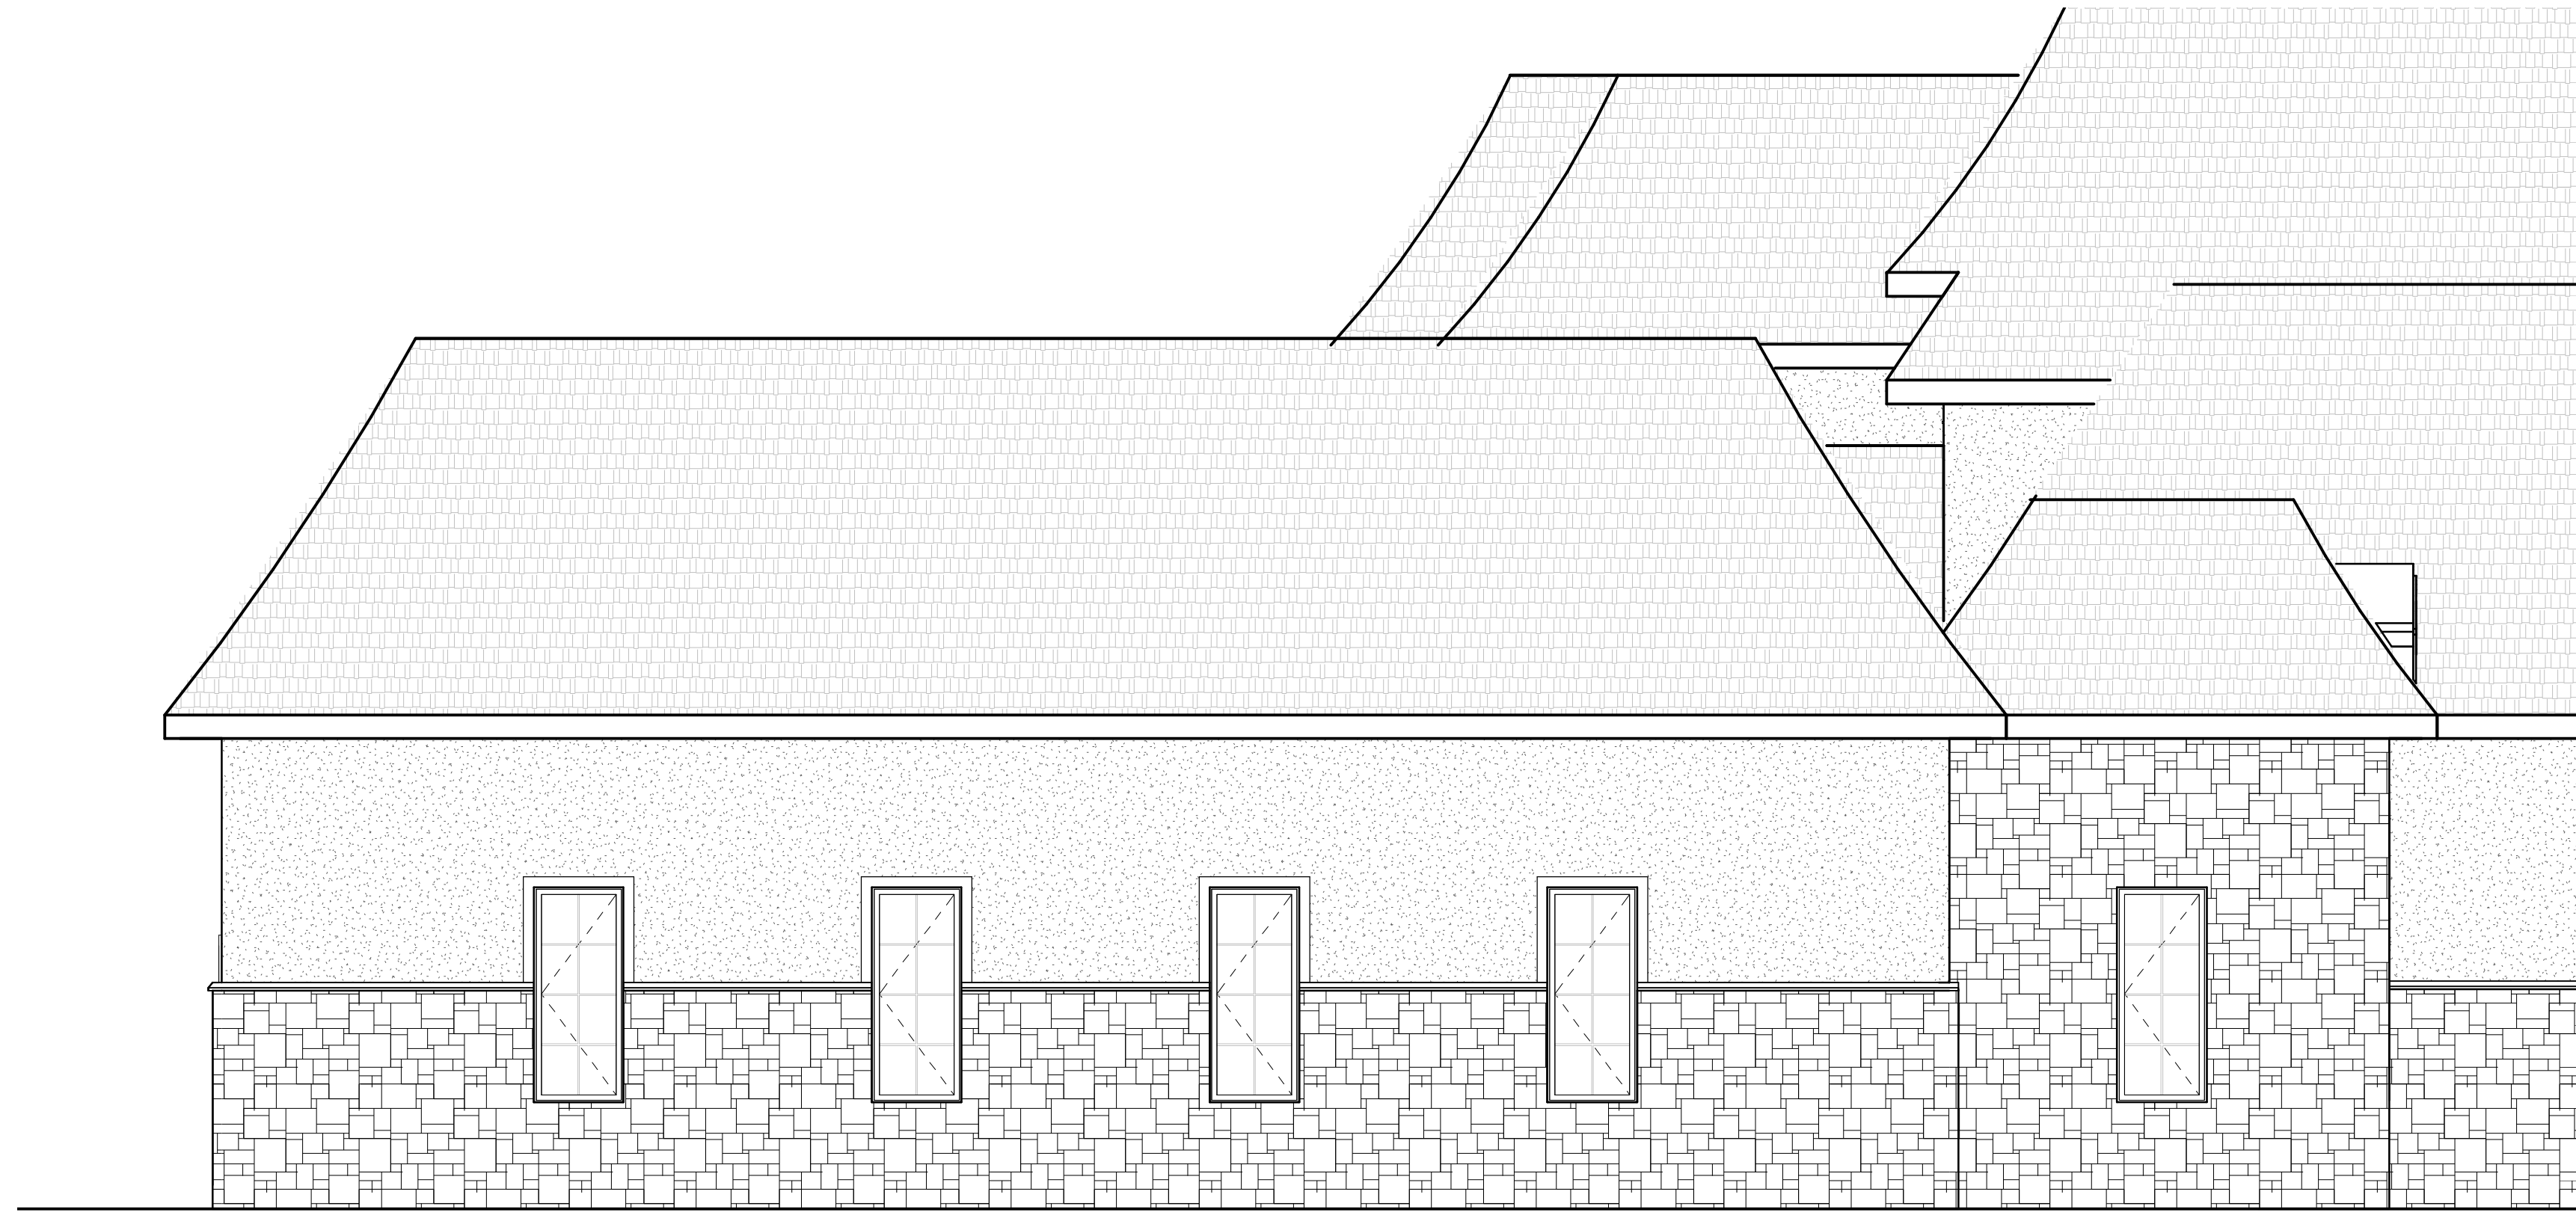

GARAGE - LEFT
1/4" = 1'-0"

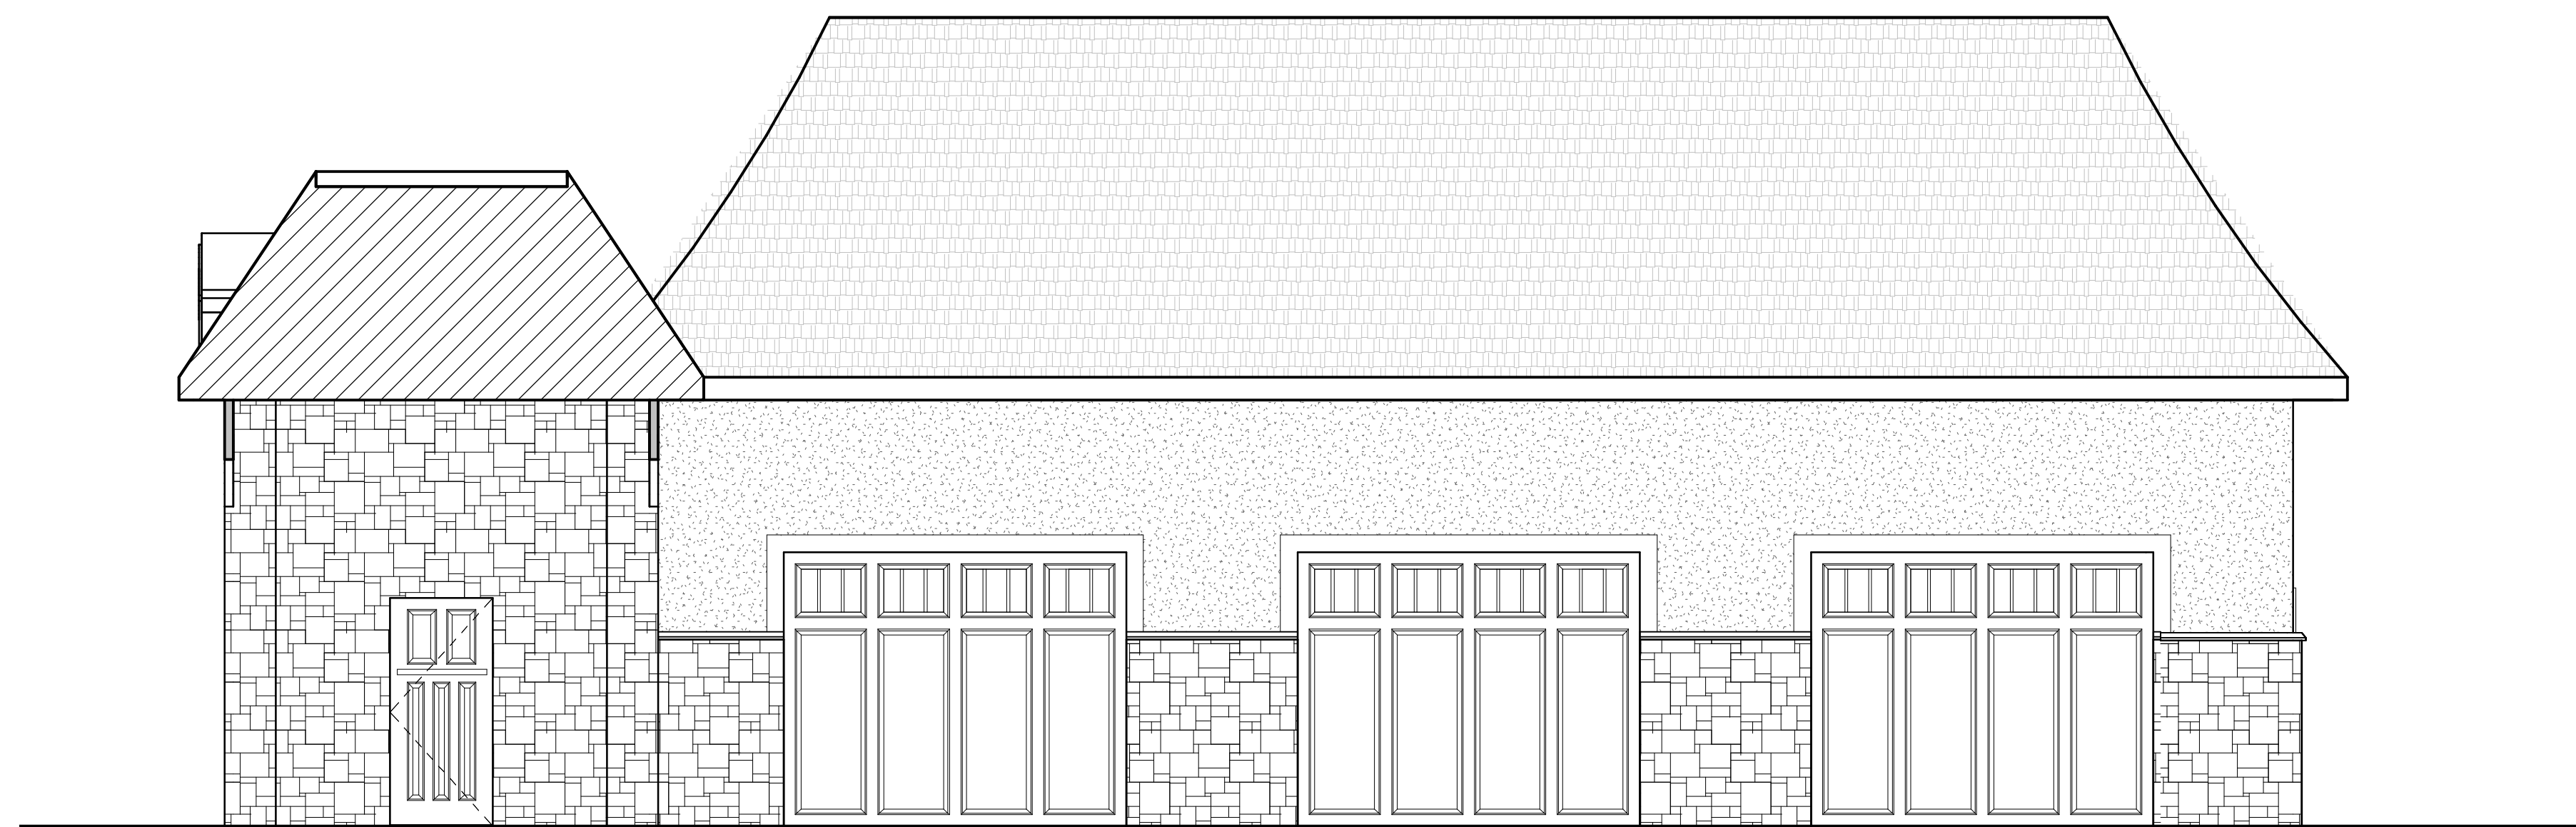

GARAGE - RIGHT
1/4" = 1'-0"


Although every effort has been taken to ensure the accuracy of this plan CMV Designs LLC assumes no responsibility. CMV Designs LLC provides a drafting service only. Final verification of dimensions and structure to be done by contractor.
Copyright 2019 CMV Designs LLC

CMV DESIGNS LLC
Residential Drafting and Design Service
608.217.3177
cmvdesigns@charternet


LOT 86

DRWN
cmv
DATE:
3/26/19

REVISION:
4/21/19
5/10/19
5/24/19
6/5/19

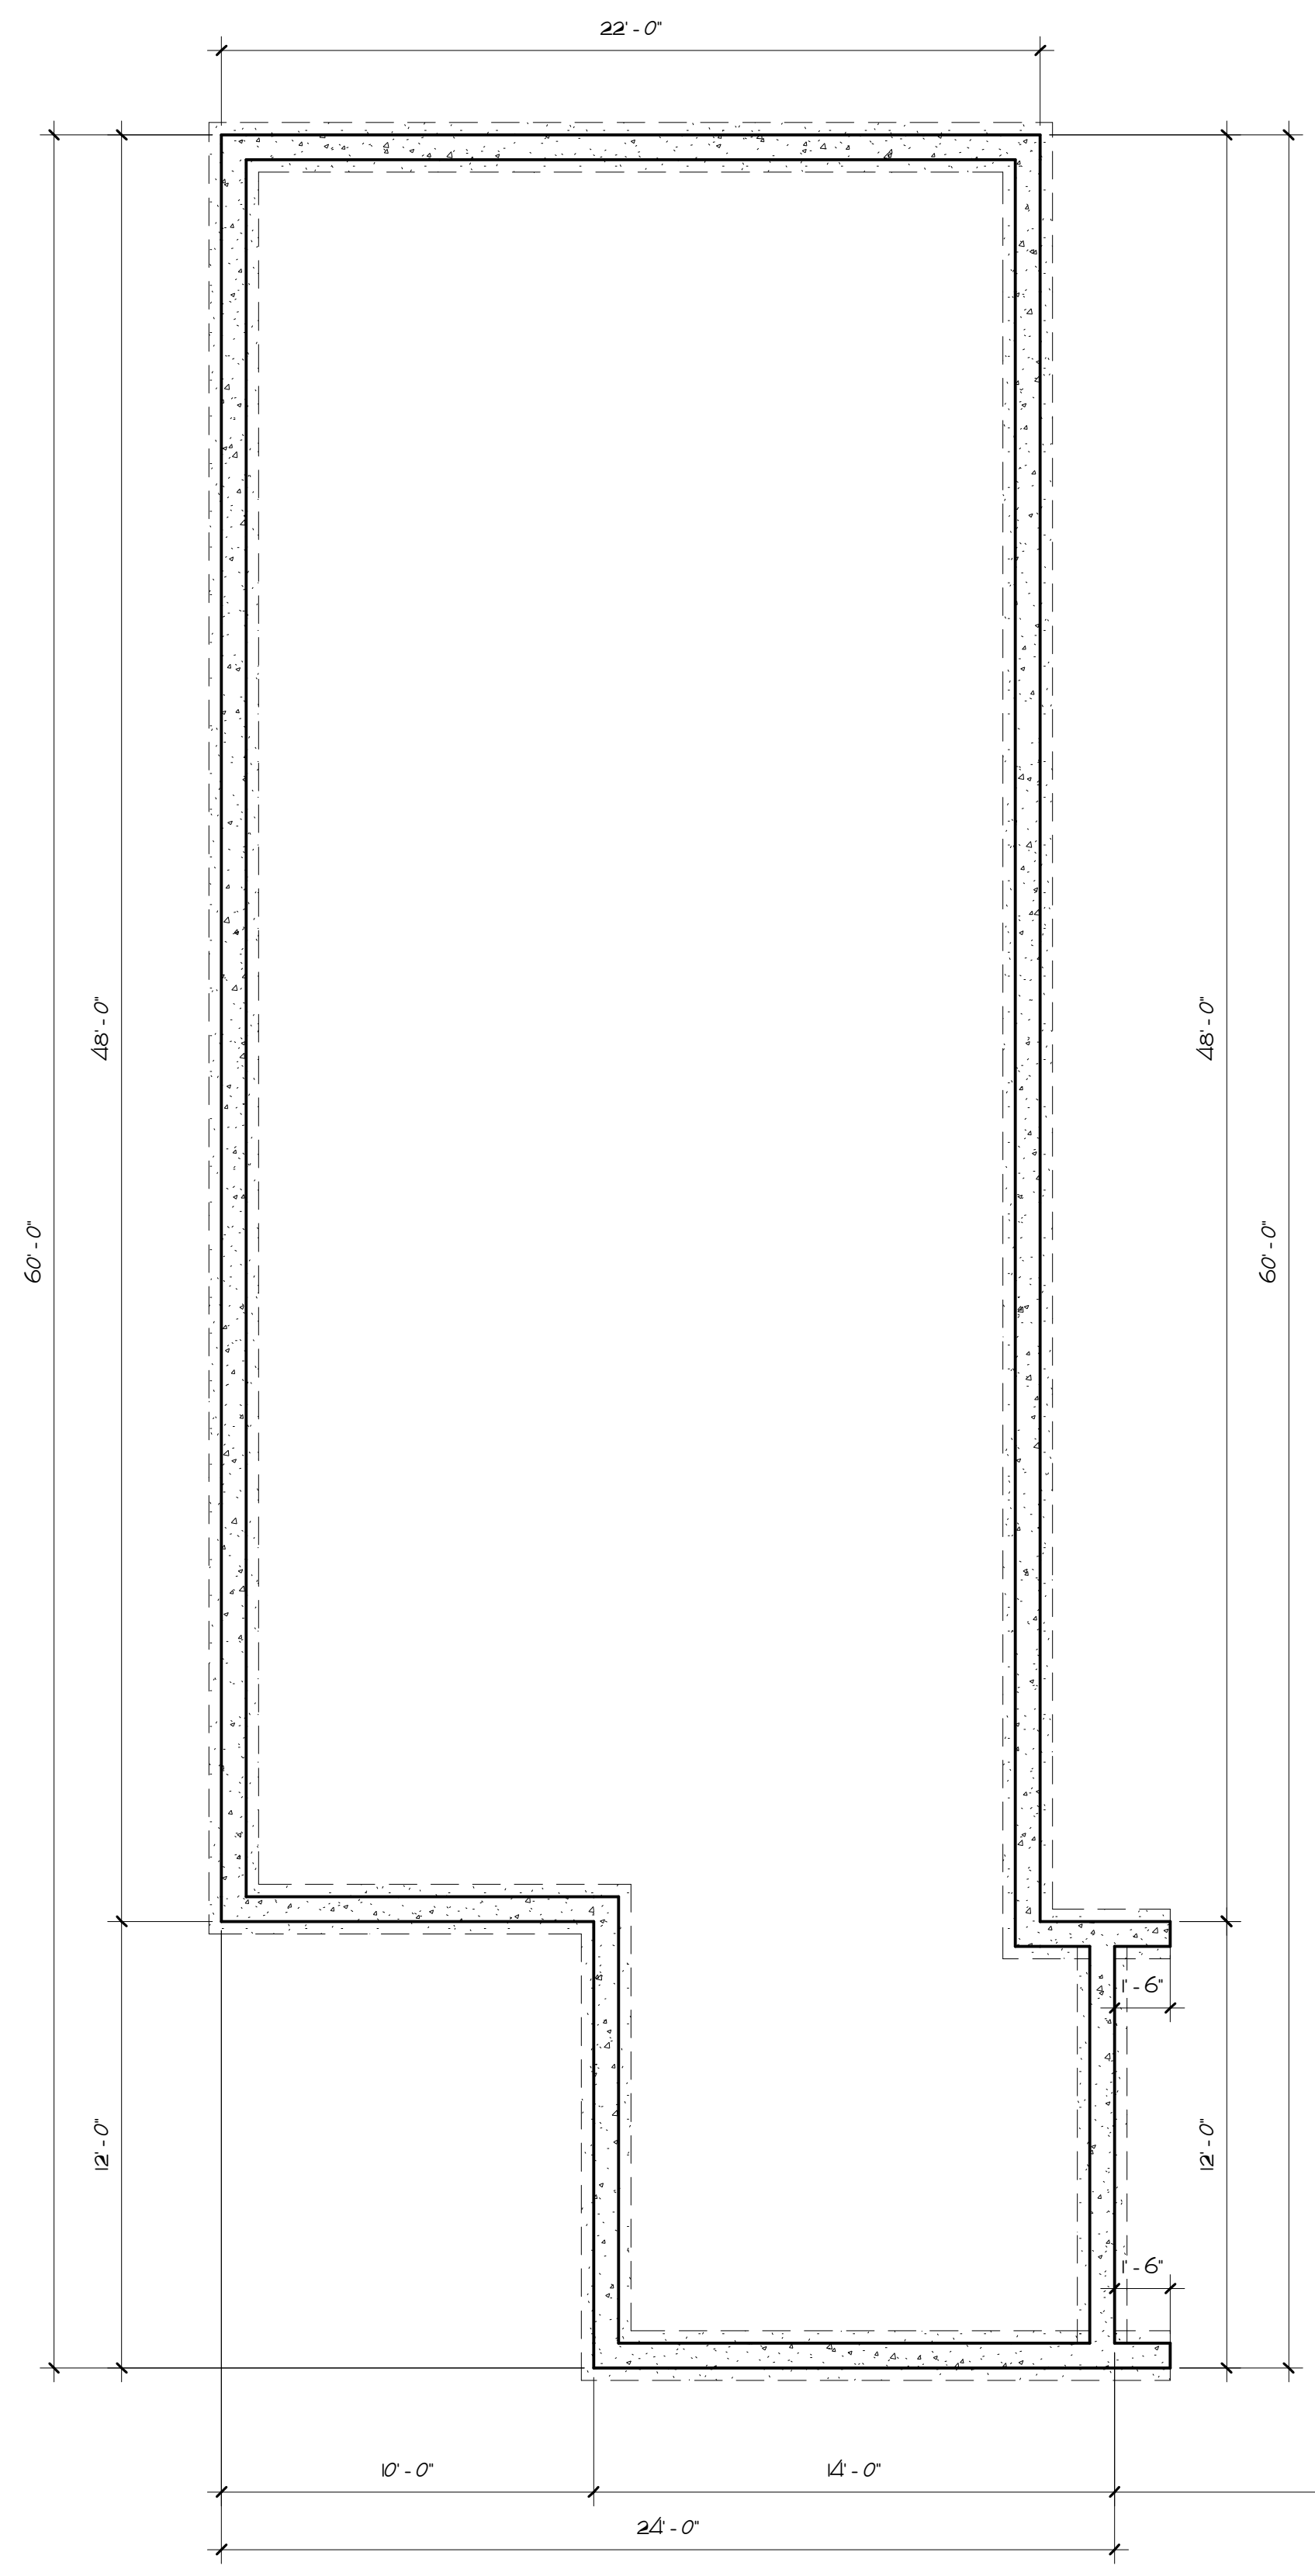

FOUNDATION -
GARAGE
1/4" = 1'-0"

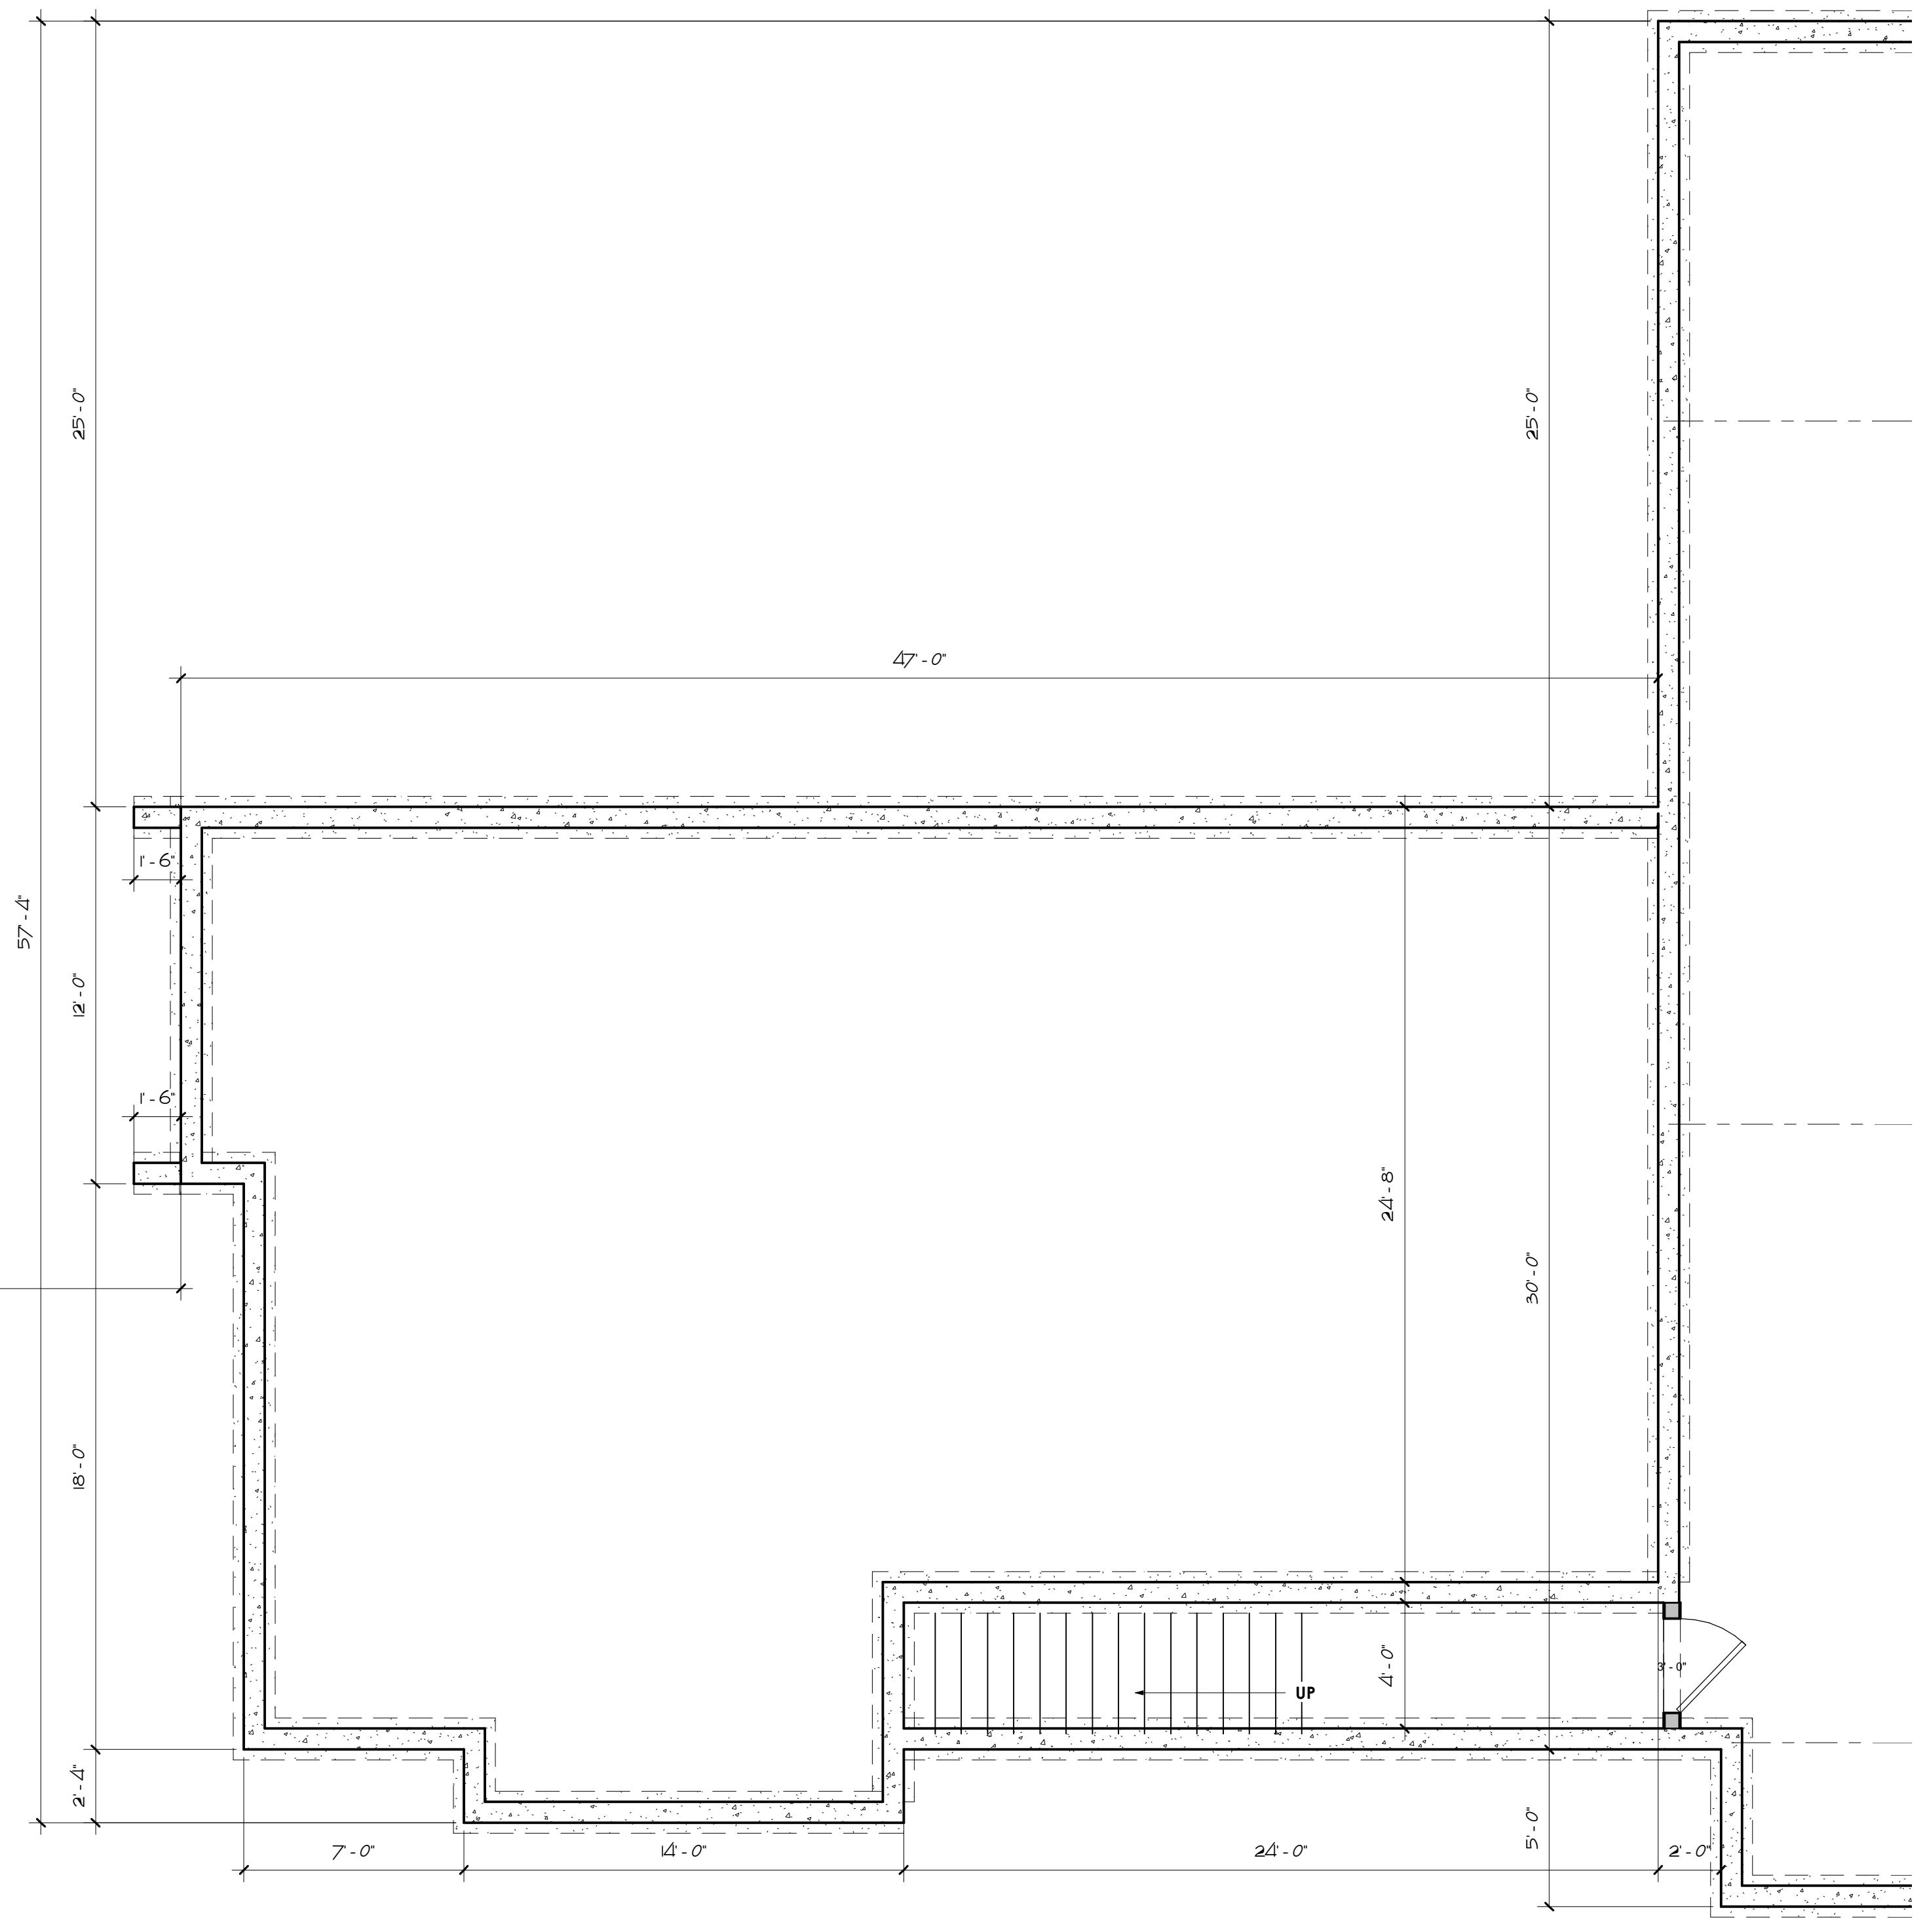

Although every effort has been taken to ensure the accuracy of this plan CMV Designs LLC assumes no responsibility. CMV Designs LLC provides a drafting service only. Final verification of dimensions and structure to be done by contractor.
Copyright 2019 CMV Designs, LLC


CMV DESIGNS LLC
Residential Drafting and Design Service
608.217.3177
cmvdesigns@charternet

LOT 86

DRWN
cmv
DATE:
3/26/19

REVISION:
4/2/19
5/10/19
5/24/19
6/5/19


g10

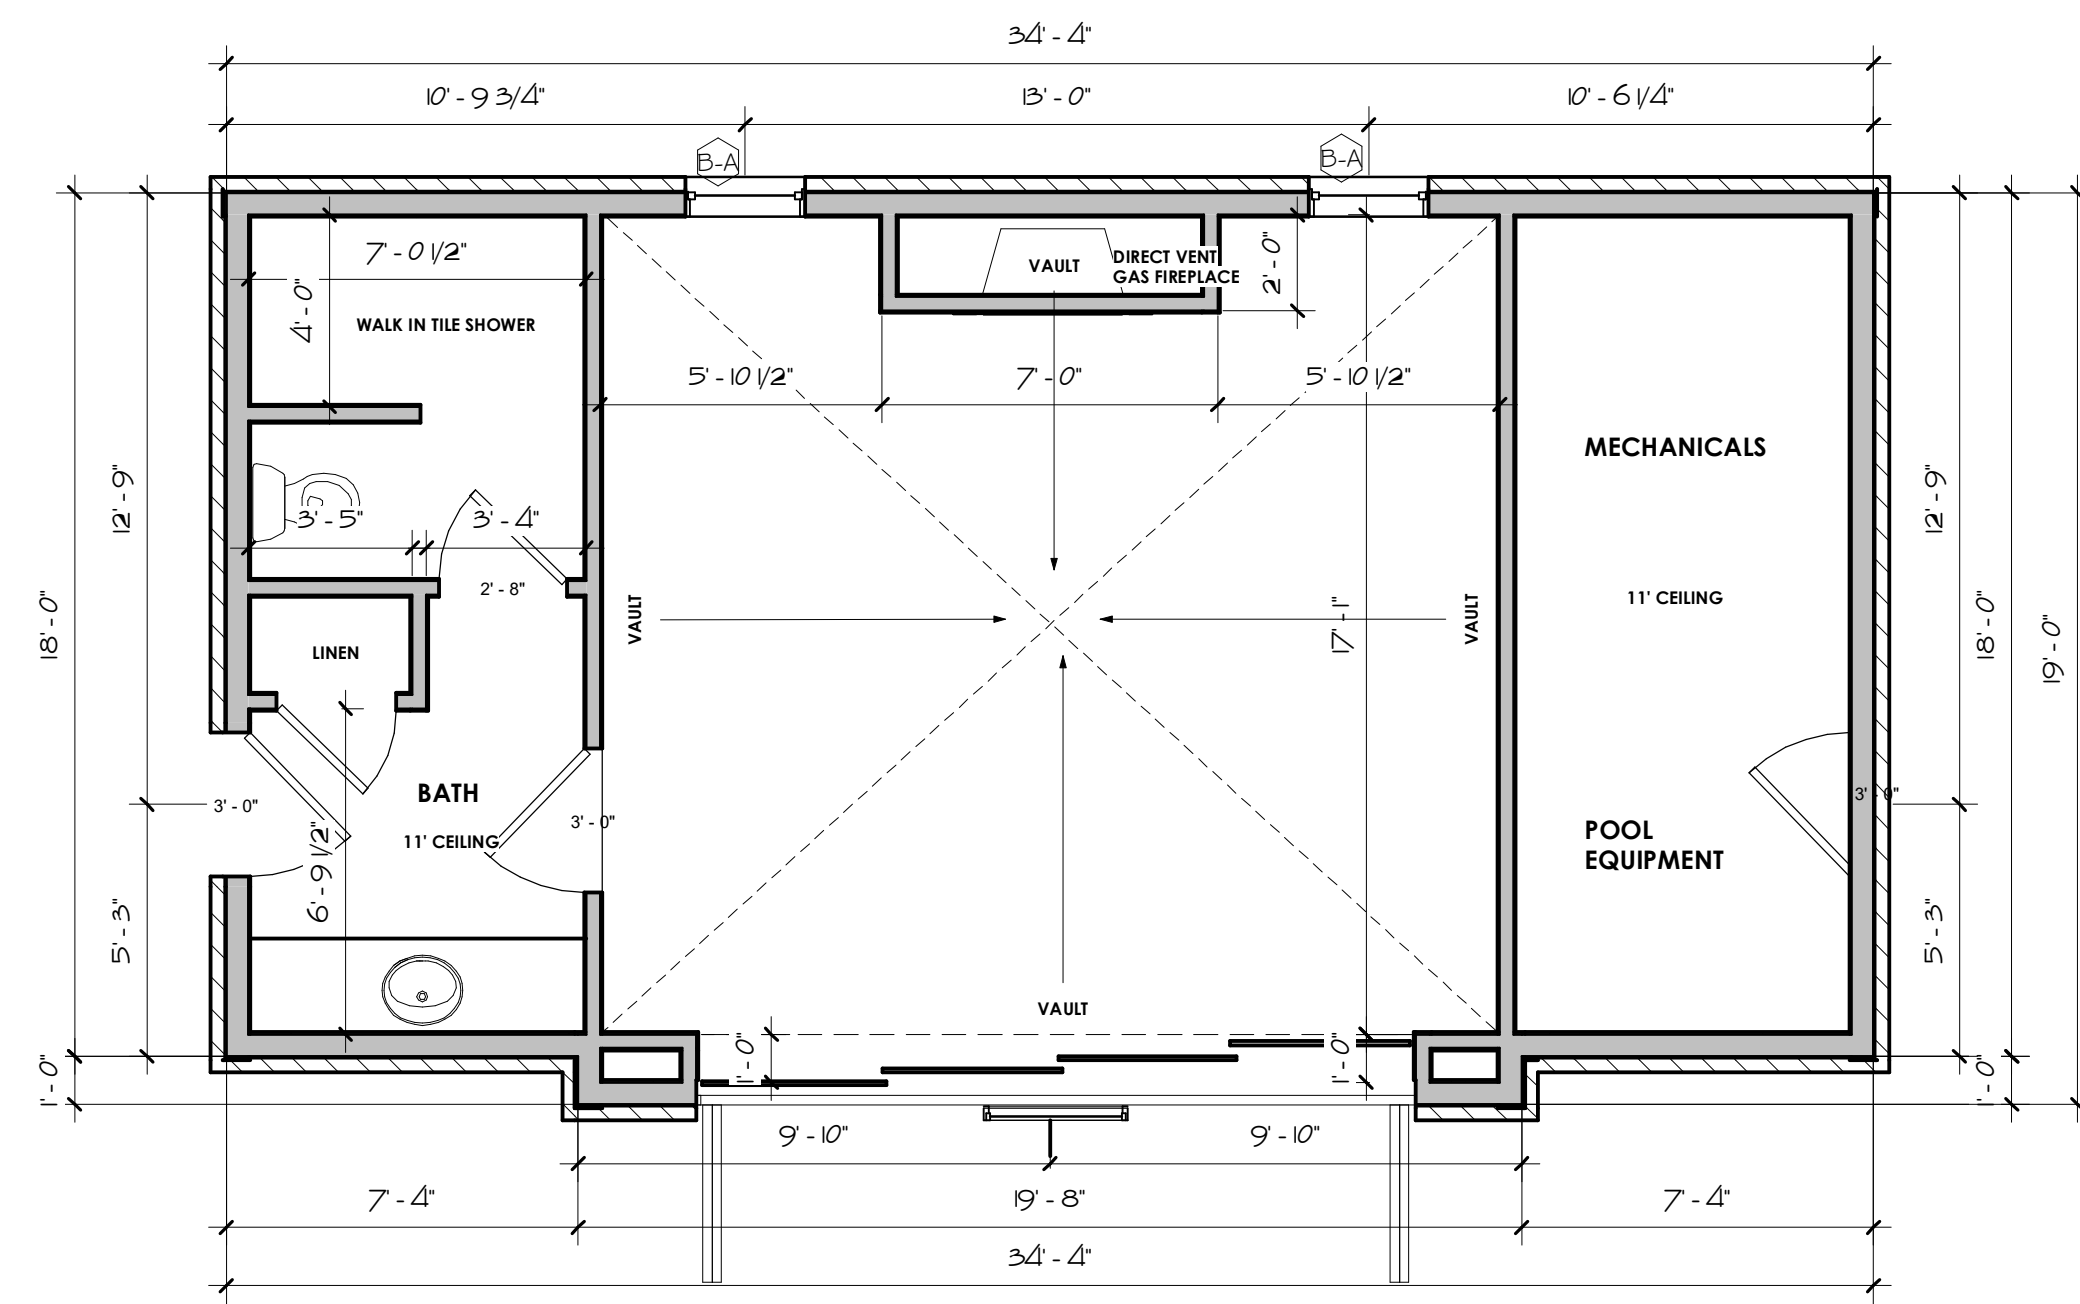


FIRST FLOOR -
POOL HOUSE
1/4" = 1'-0"

Area Schedule - Pool House	
Area	Count
812*.75	Area
638 SF	POOL HOUSE
638 SF	


Window Schedule - Pool House			
Type Mark	Count	Description	Model
B-A	2	Casement	30x72
B-B	1	Circle	36

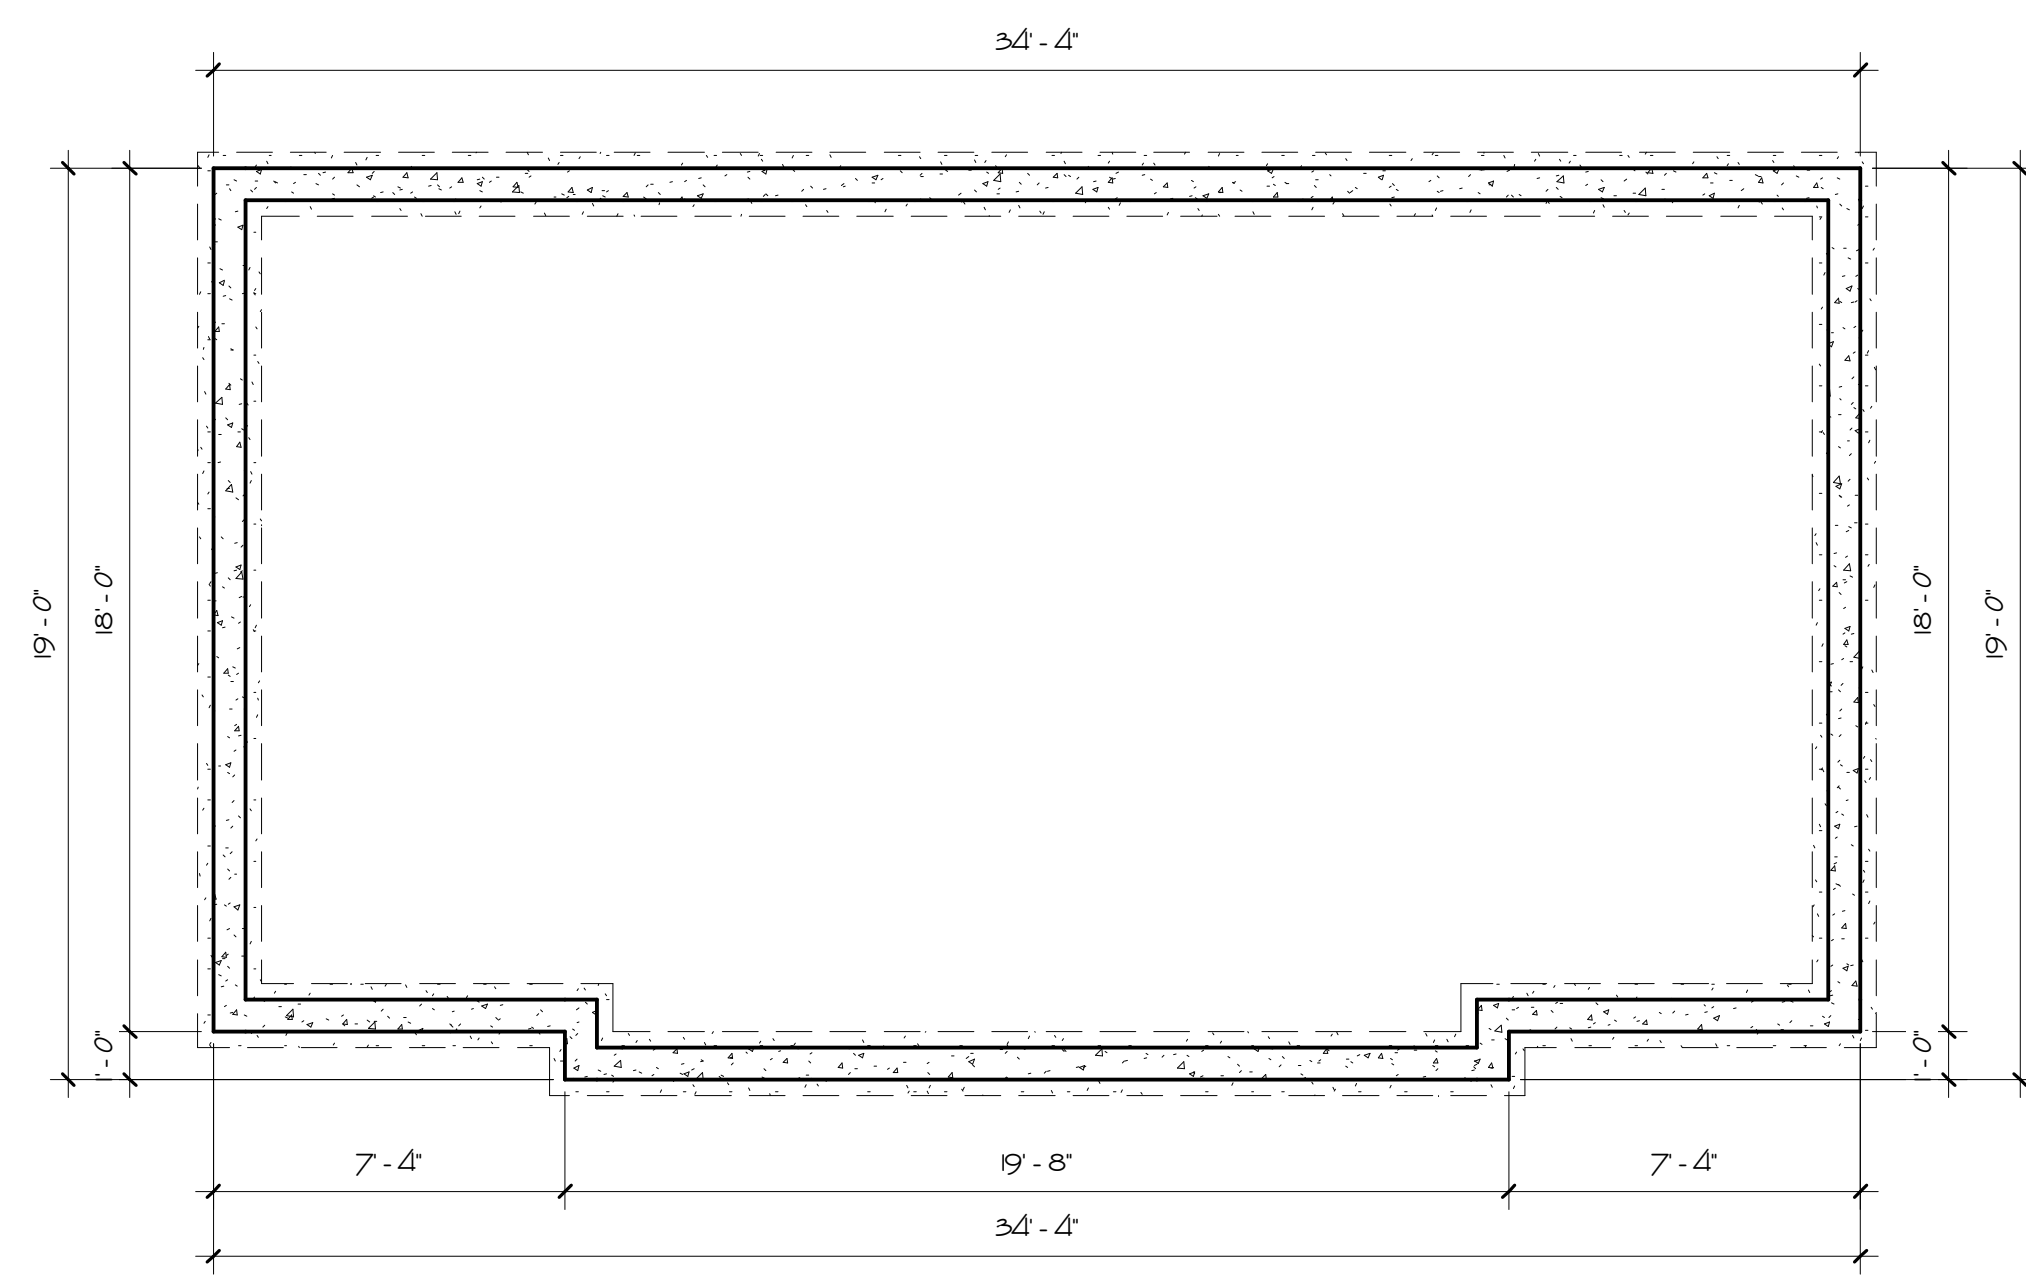


FOUNDATION -
POOL HOUSE
1/4" = 1'-0"

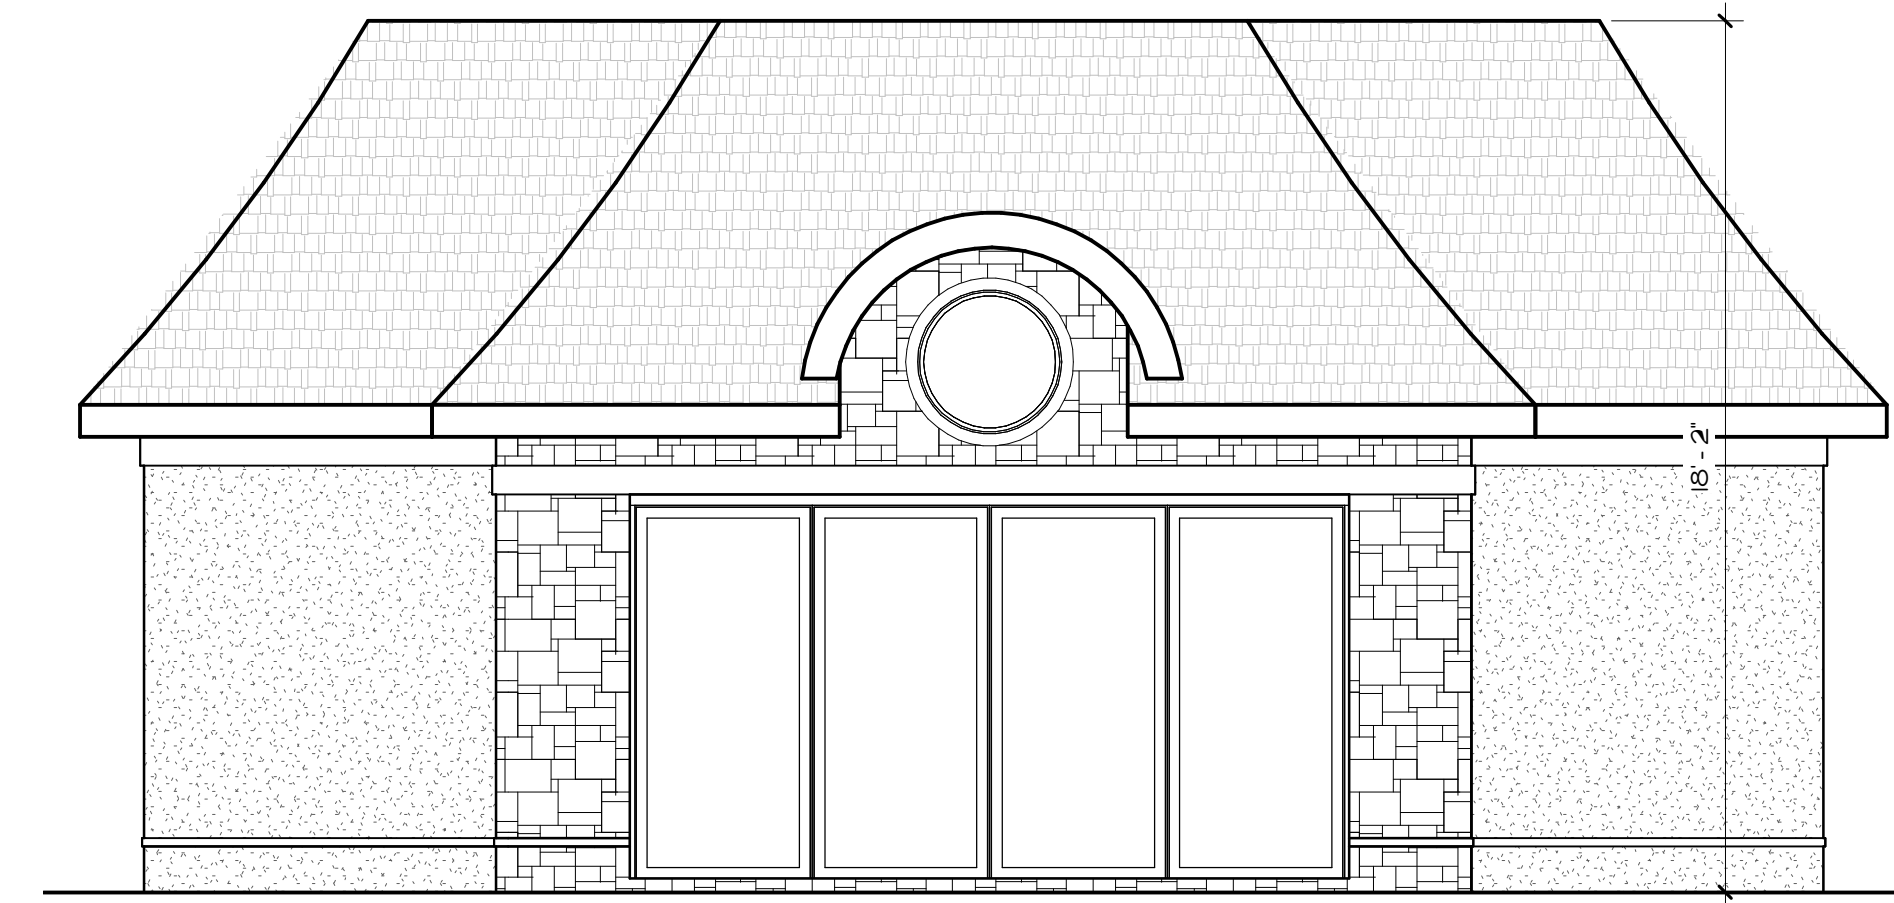


POOL HOUSE -
FRONT
1/4" = 1'-0"

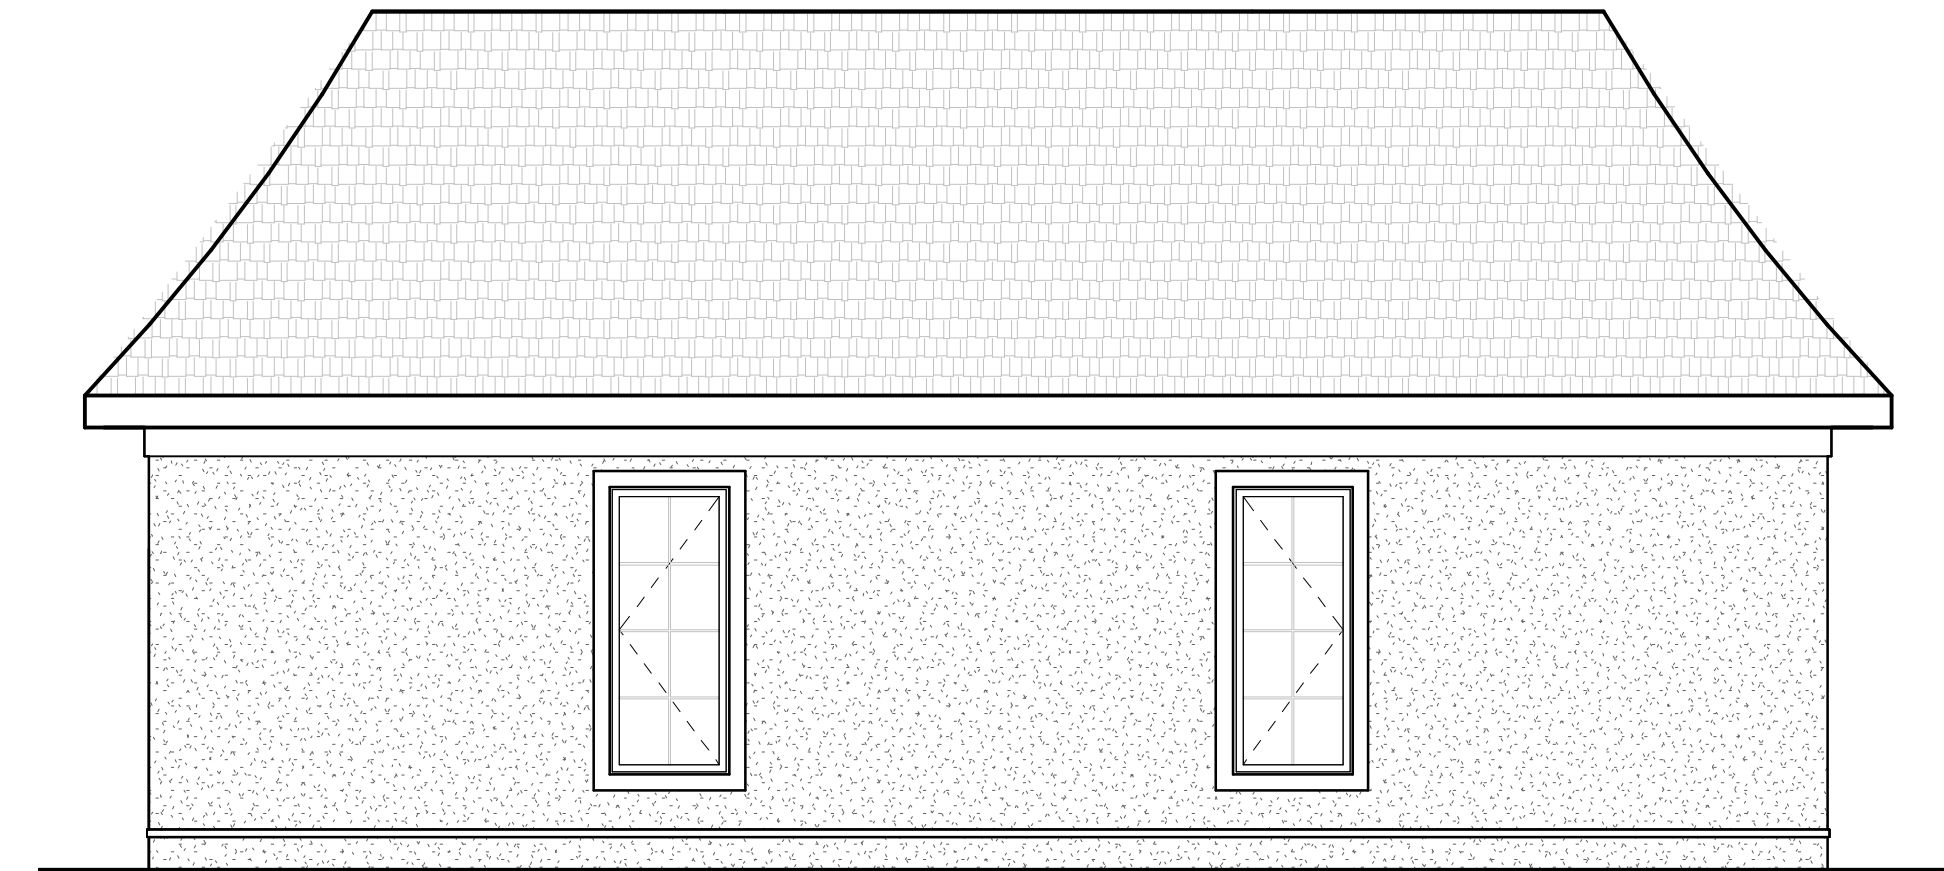

POOL HOUSE -
REAR
1/4" = 1'-0"

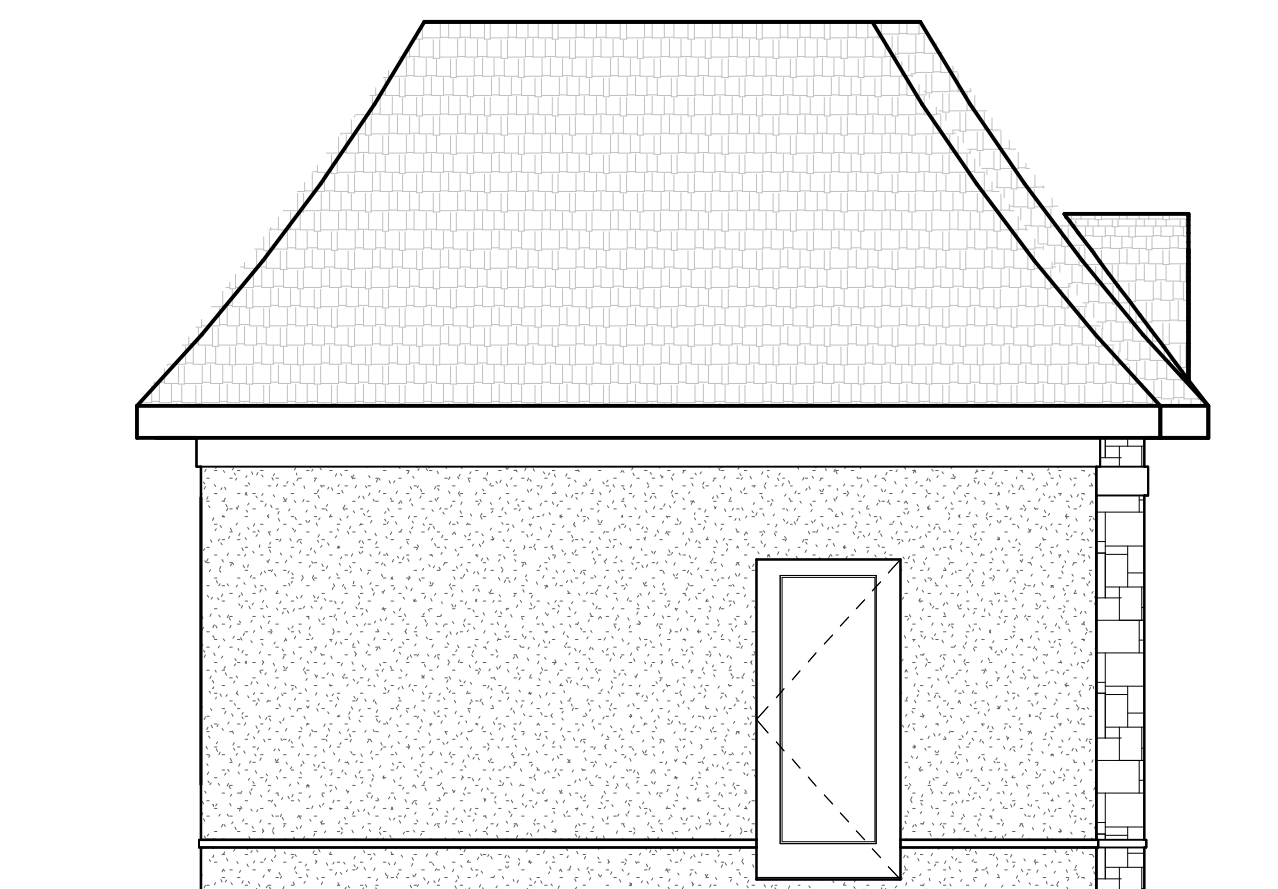

POOL HOUSE - LEFT
1/4" = 1'-0"

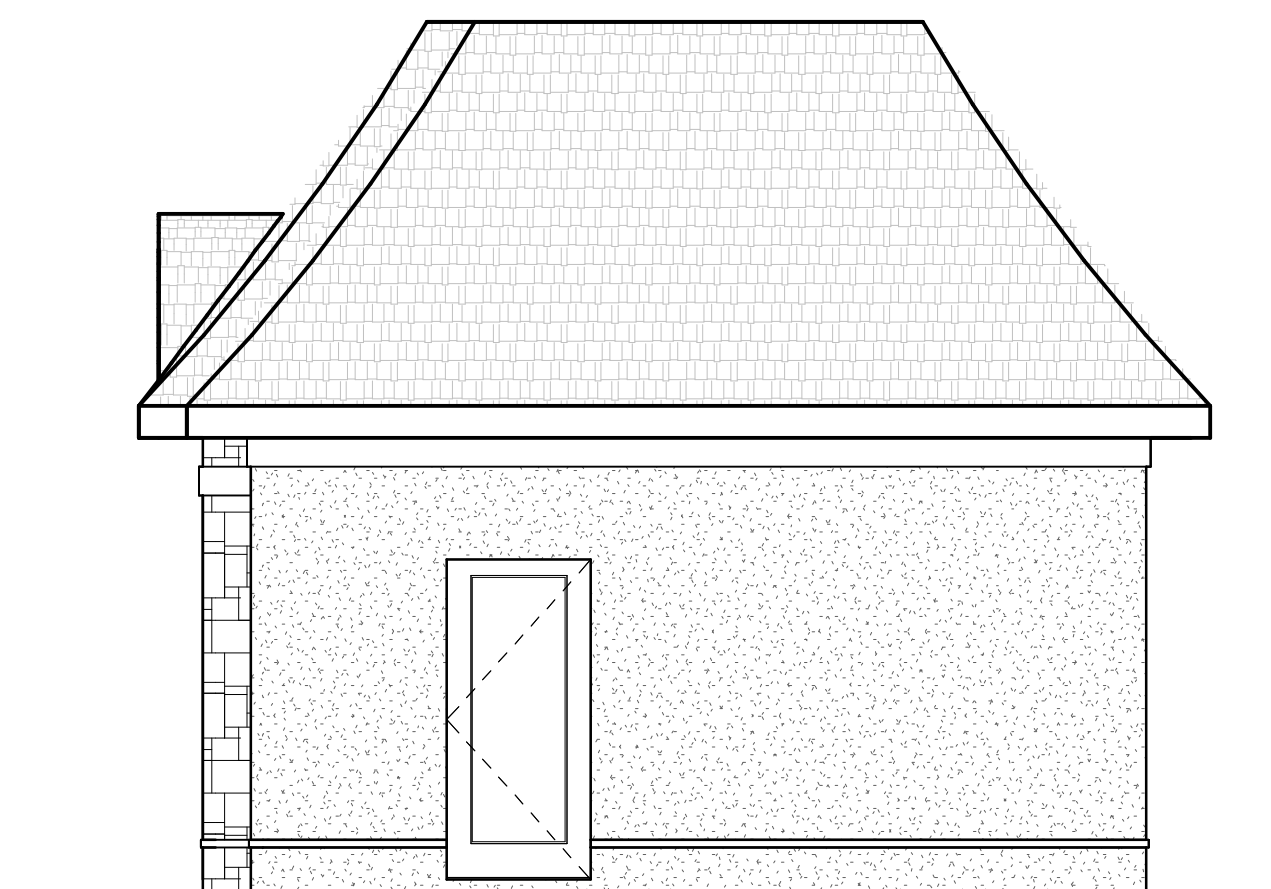

POOL HOUSE -
RIGHT
1/4" = 1'-0"

Although every effort has been taken to ensure the accuracy of this plan CMV Designs LLC assumes no responsibility. CMV Designs LLC provides a drafting service only. Final verification of dimensions and structure to be done by contractor.
Copyright 2019 CMV Designs, LLC

CMV DESIGNS LLC
Residential Drafting and Design Service

cmvdesigns@charternet

608.217.3177

LOT 86

DRWN
cmv;
DATE:
3/26/19

REVISION:
4/2/19
5/10/19
5/24/19
6/5/19

pll