



STEVE'S DRAFTING SERVICE ASSUMES NO RESPONSIBILITY FOR THE ACCURACY OF THESE PLANS. WE DO NOT PROVIDE ARCHITECTURAL OR ENGINEERING SERVICES. WE PROVIDE A DRAFTING SERVICE ONLY.

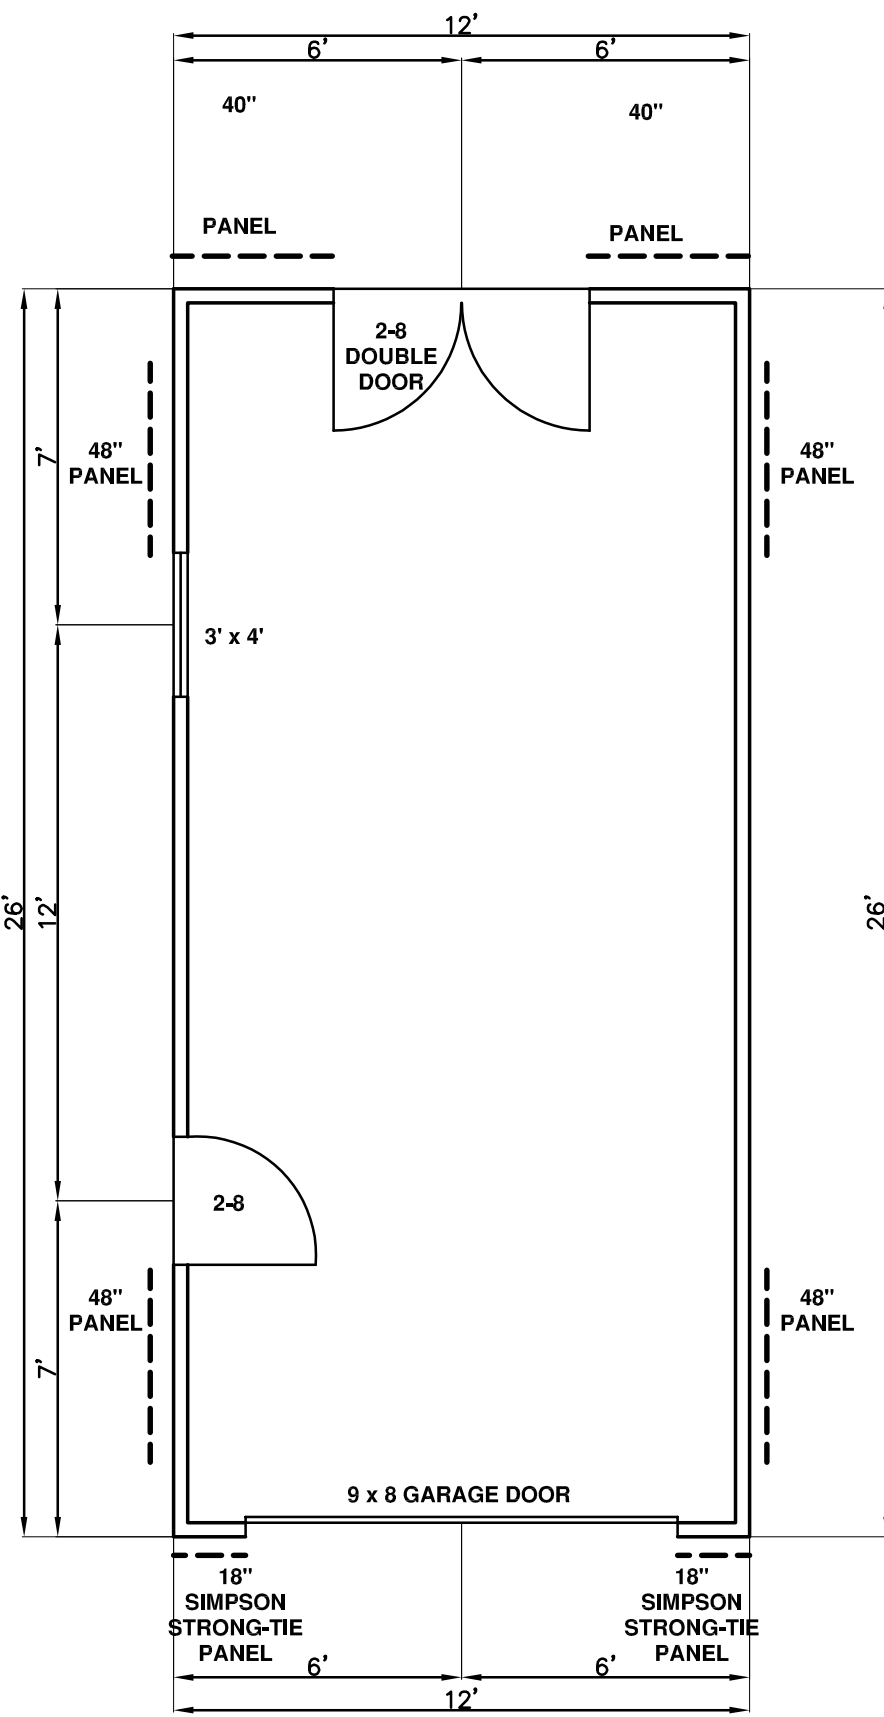

FLOOR PLAN
1/4" = 1'

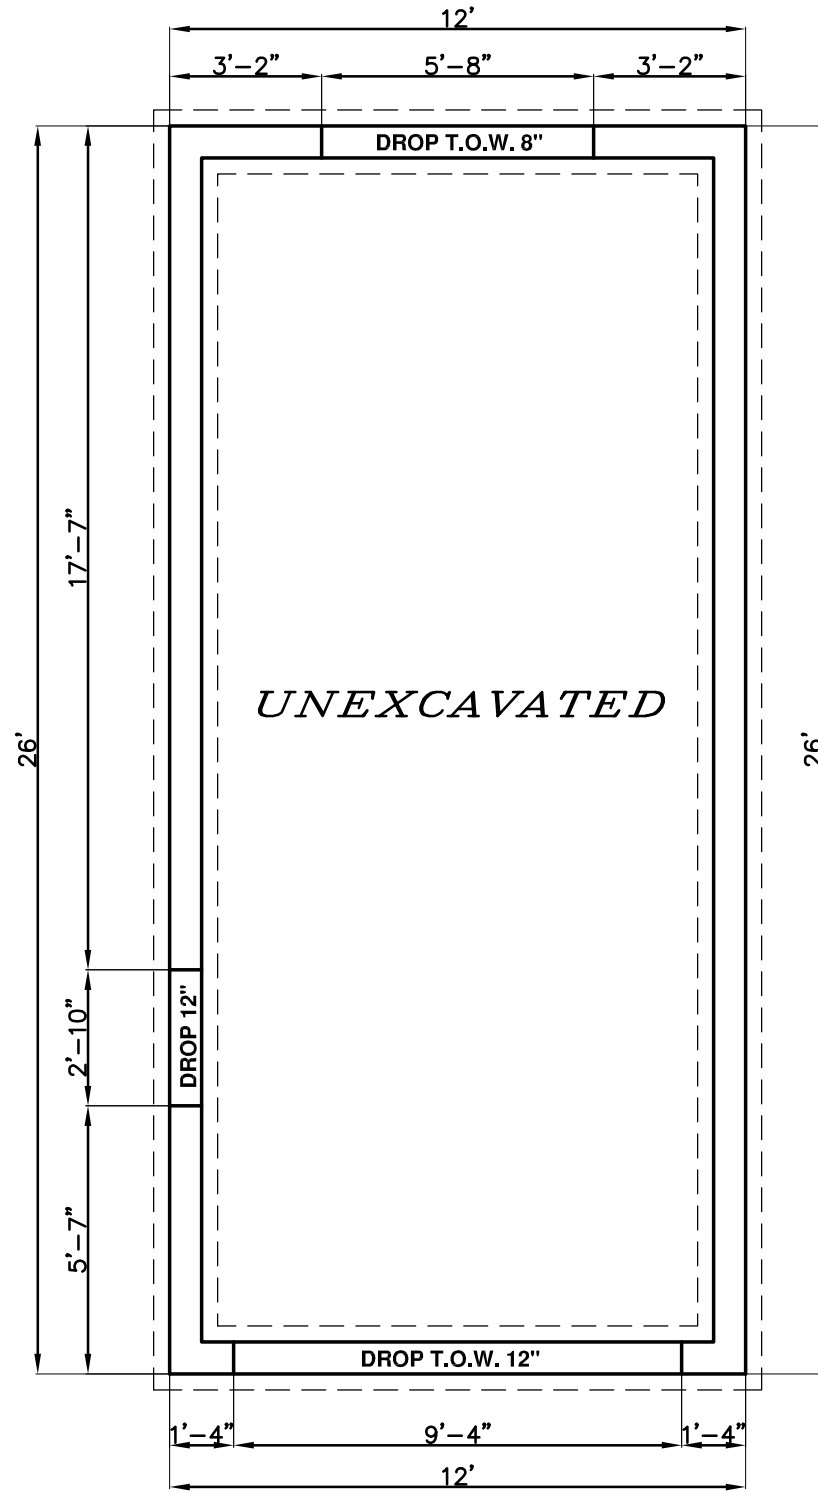


FOUNDATION PLAN
1/4" = 1'

BRACING NOTES:
CONTINUOUS BRACING METHOD USED
RECTANGLE SIZE IS 12' x 26'
SIDE PERPENDICULAR TO THE 12 SIDE REQUIRES 3'-6" OF BRACING
SIDE PERPENDICULAR TO THE 26' SIDE REQUIRES 5' OF BRACING


WALL HEIGHT = 9'-6"
EAVE - RIDGE HEIGHT = 3'-10"
MAX. OPENING HEIGHT = 6'-8"
WIND EXP. = B
MIN. PANEL WIDTH = 30"
MIN. PF WIDTH = 20"




LEFT ELEVATION
1/4" = 1'

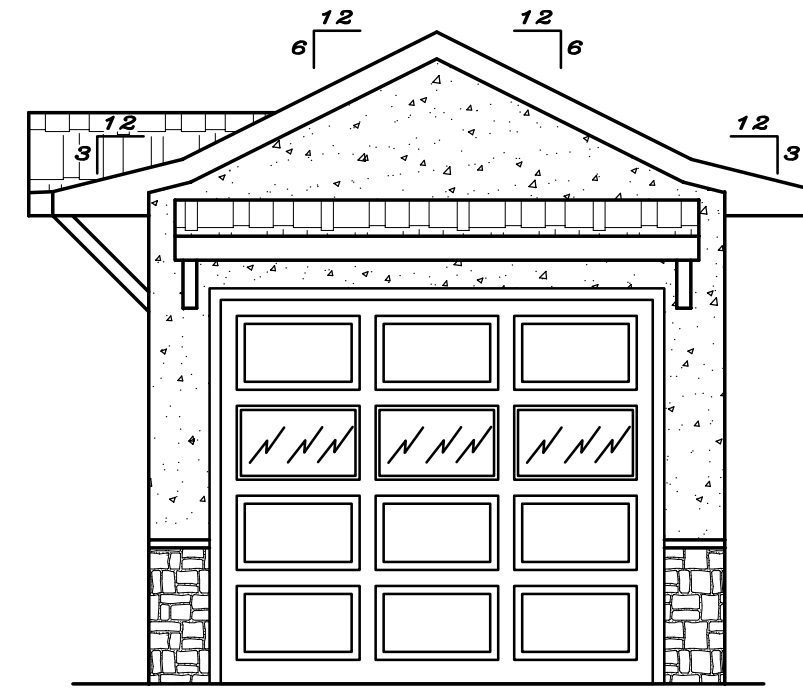


FRONT ELEVATION
1/4" = 1'

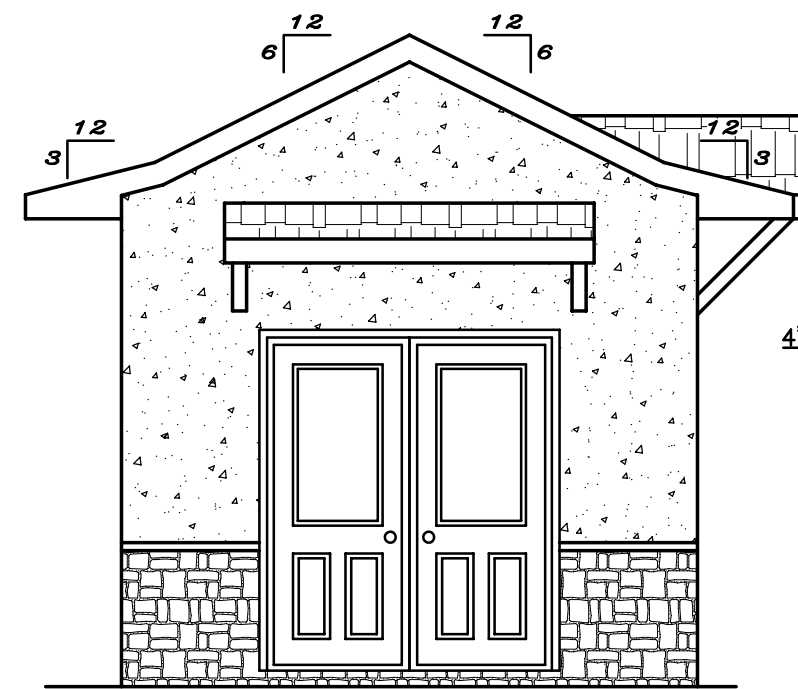

REAR ELEVATION
1/4" = 1'

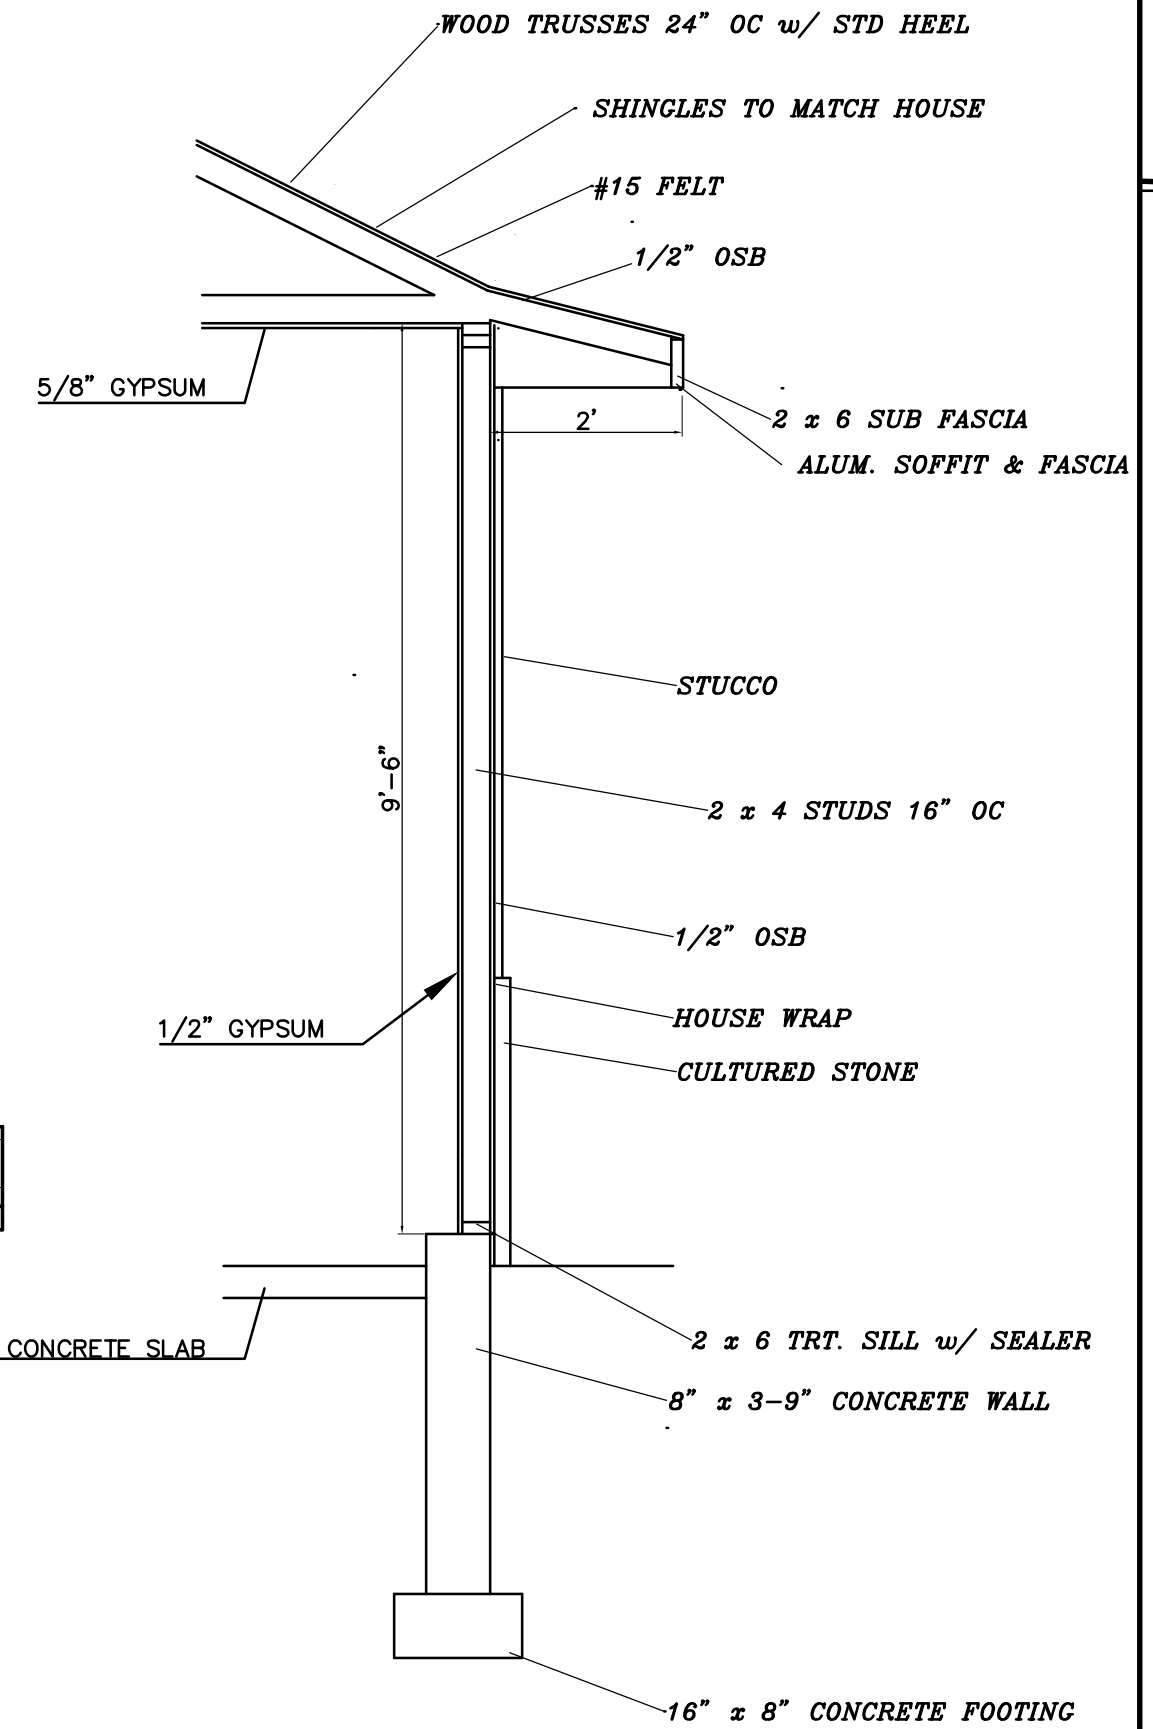

WALL SECTION
1/2" = 1'

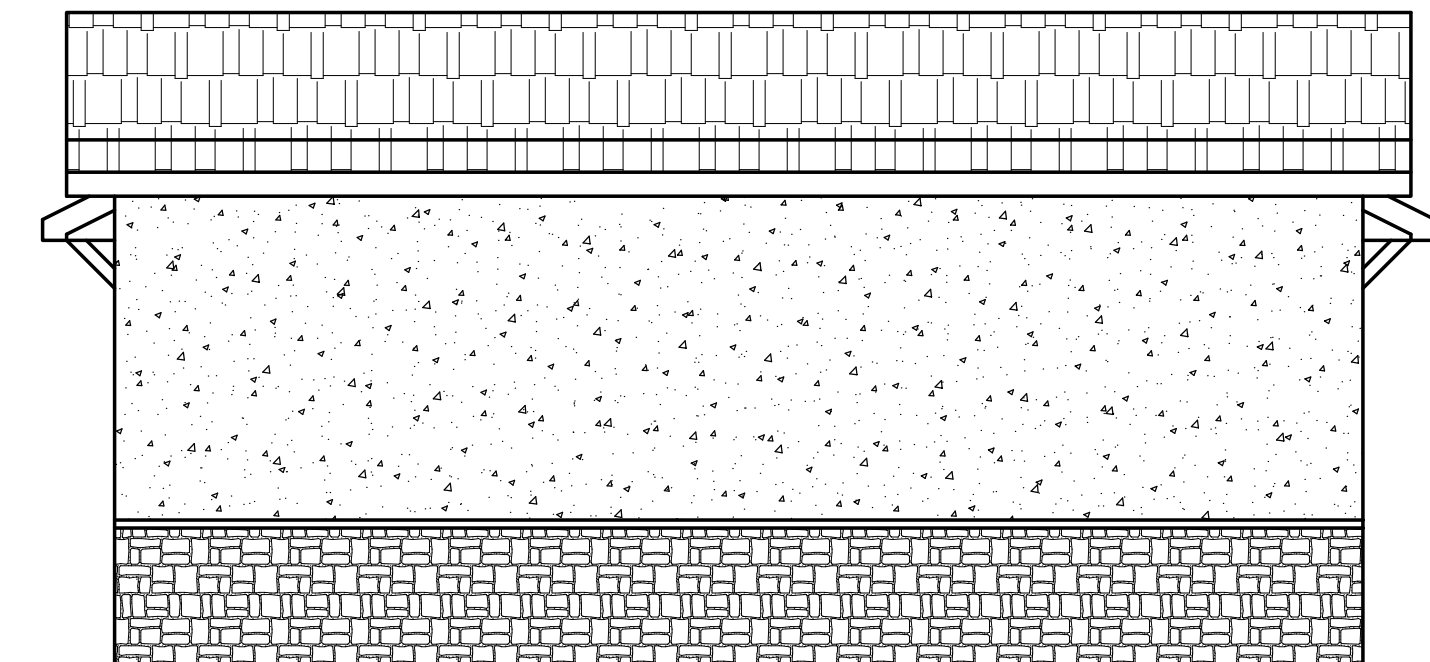

RIGHT ELEVATION
1/4" = 1'

LEGACY CUSTOM REMODELING

DATE 5/14/2020

DRAWN BY SMB

REVISED 7/8/2020

CROOKS RESIDENCE NEW GARAGE

STEVE'S DRAFTING SERVICE
STEVEN M. BUSS
802 LOIS DR. SUITE #2
SUN PRAIRIE WI. 53590
E-MAIL: steve.sds@charter.net
www.stevedraftingservice.com