



A - CEILING OR WALL MOUNTED SECURITY CAMERA  
 B - CEILING MOUNTED SECURITY MONITOR

**1** NEW FLOOR LAYOUT  
 SCALE: 1/4" = 1'-0"

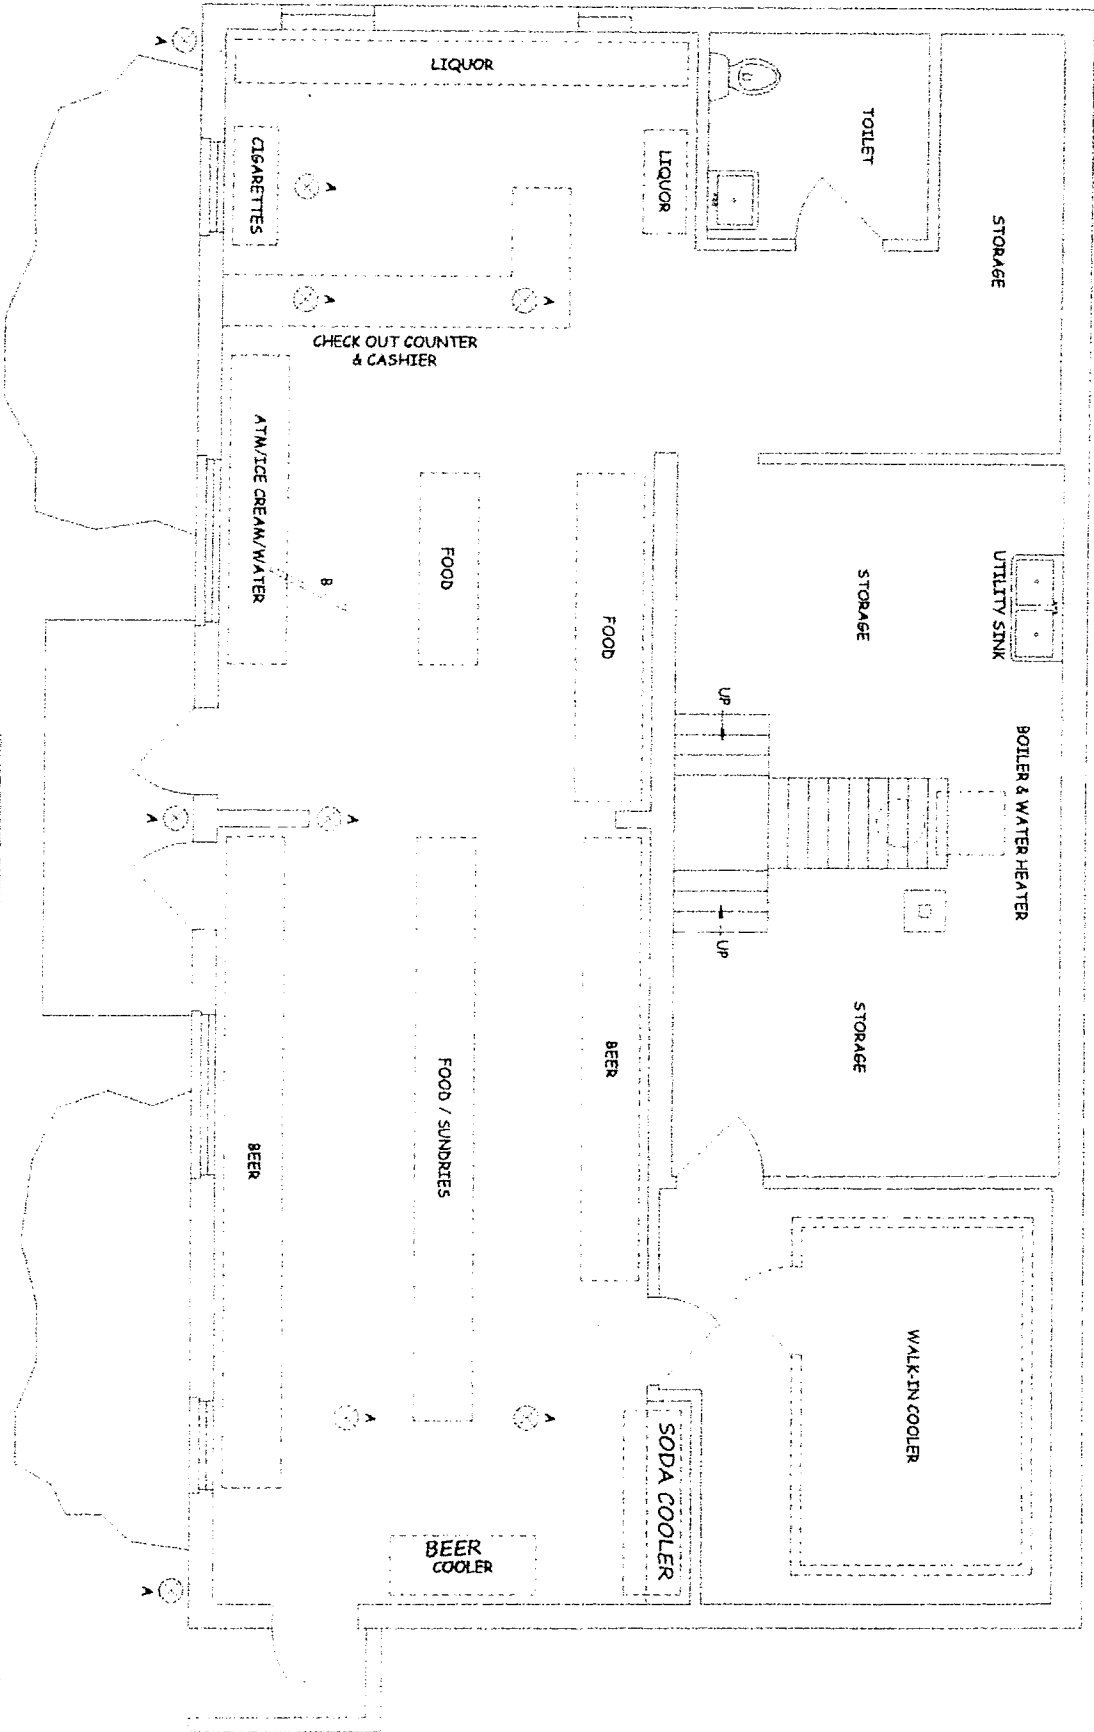

PROJECT NO. 20011 DATE 09/30/2020 SHEET NO. A01	<b>NEW FLOOR LAYOUT</b>	PROJECT <b>MINI MART REMODEL</b> 714 W. BADGER RD. MADISON, WI 53713	CLIENT <b>WAQAR MANZOOR</b> 714 W. BADGER RD MADISON, WI 53713	<b>GO/A</b> <b>Architects,</b> <b>LLC</b> <small>4405 Canyon Ave., Madison, WI 53702          Office: 608.831.5254          gow@a-goa-architects.com</small>
--	-------------------------	---	---	---

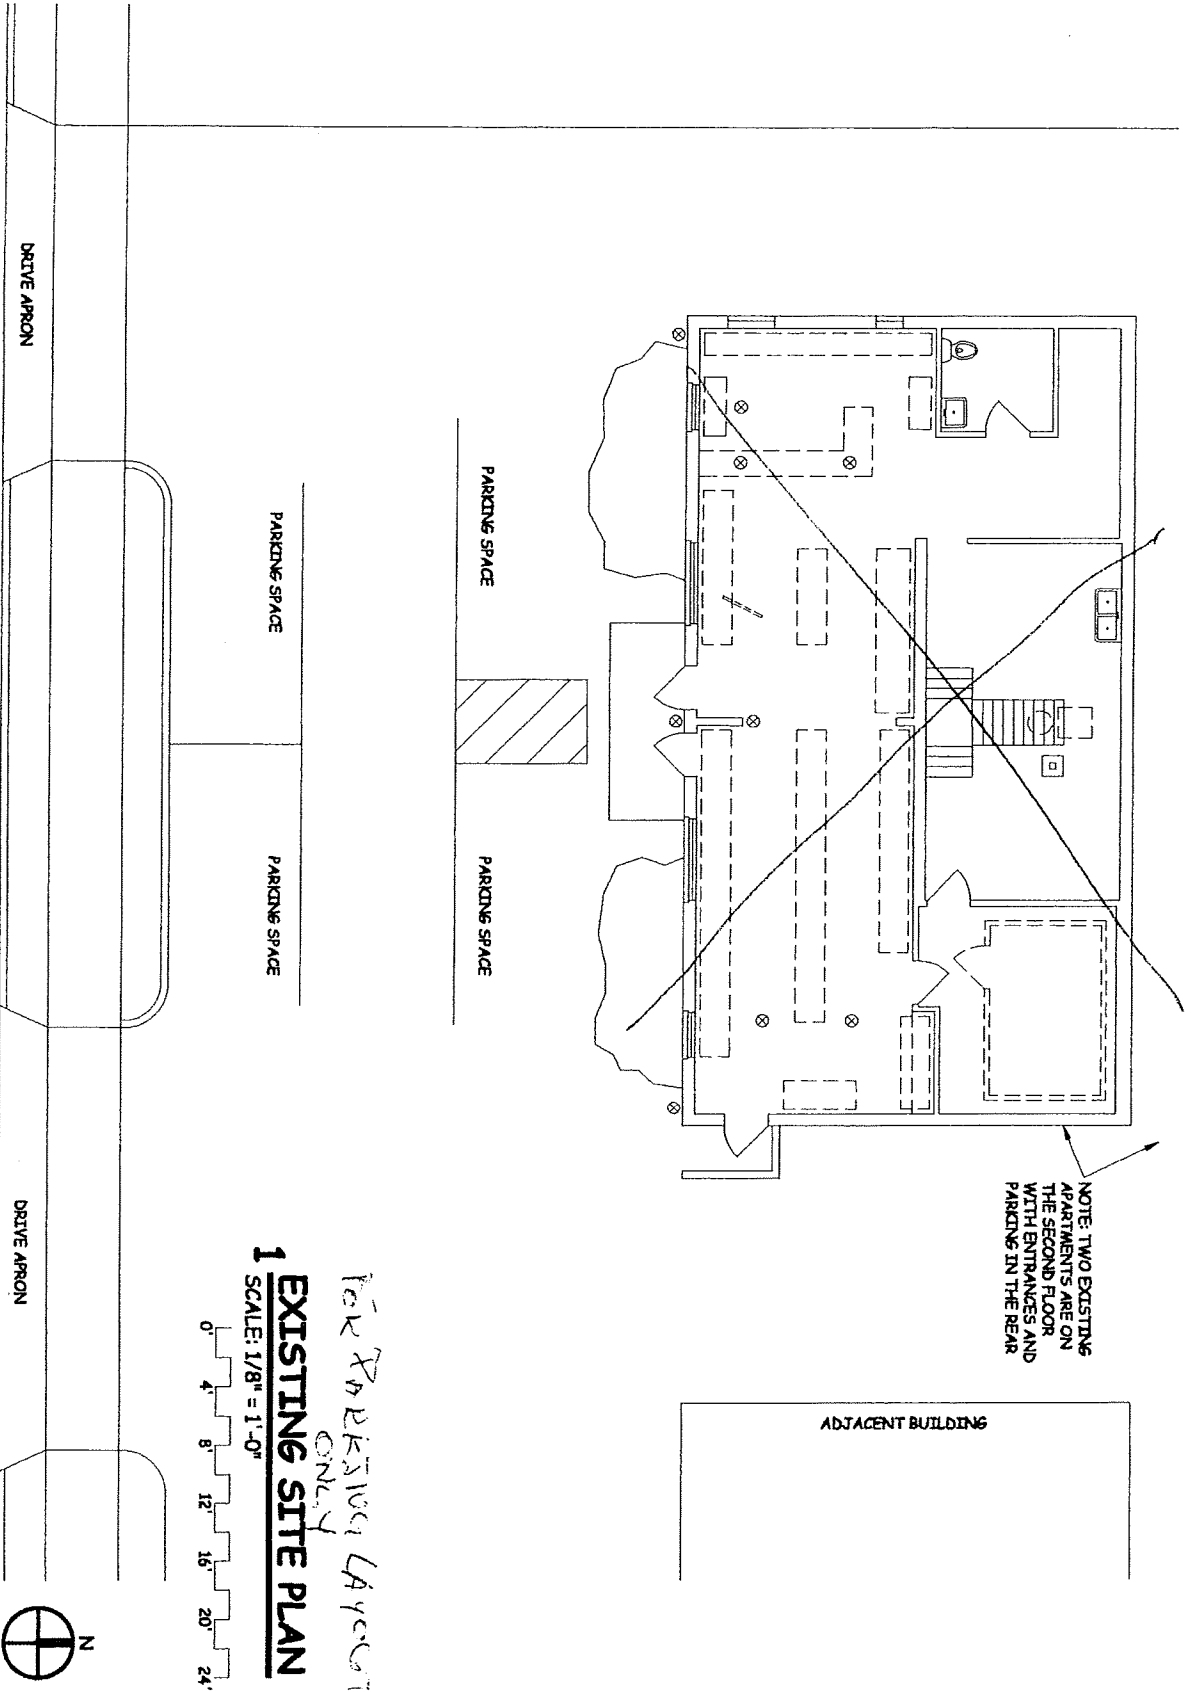

 <p><b>GO/A Architects, LLC</b>          6405 Century Ave., Middleton, WI 53562          Office 608.831.5255          gohen@goa-architects.com</p>	<p>CLIENT</p> <p>WAQAR MANZOOR          714 W. BADGER RD.          MADISON, WI 53713</p>	<p>PROJECT</p> <p>MINI MART REMODEL          714 W. BADGER RD.          MADISON, WI 53713</p>	<p>EXISTING SITE PLAN</p> <p>PROJECT NO. 20011</p> <p>DATE 09/30/2020</p> <p>SHEET NO. 001</p>
---	--	---	--

*FOR PRELIMINARY ONLY*