



---


Certificate of Appropriateness for  
5101 Lake Mendota Dr

January 13, 2020



# Proposed Work

- Demolish existing 22.3' x 22.5' garage
- Replace with 32.7' x 22.5' garage with attached 30.25' x 15'
- As an identified human burial site, must secure a Request to Disturb from WHS

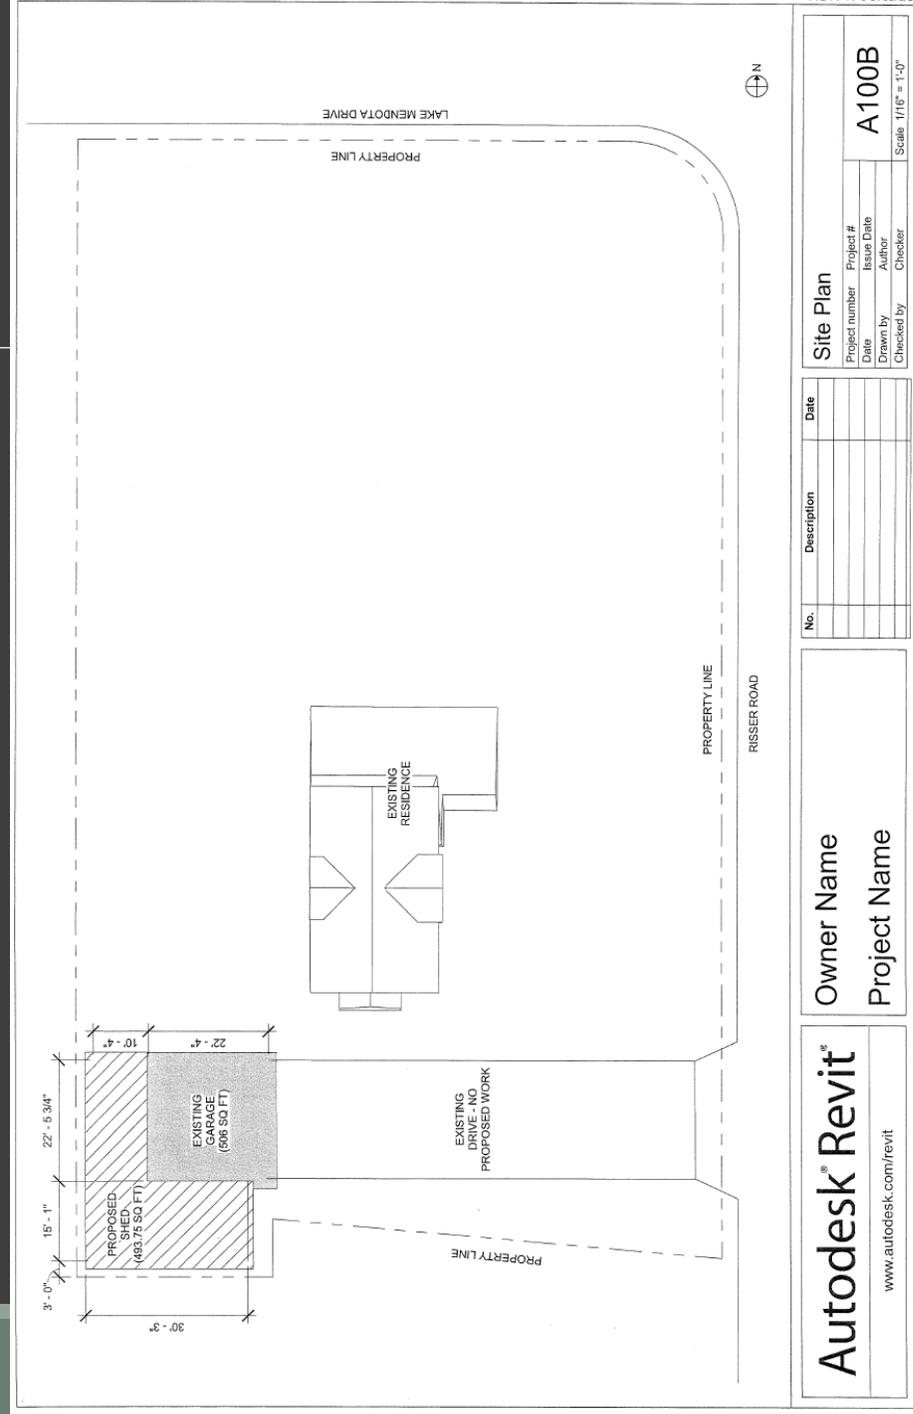

Site Plan			
Project number	Project #	A100B	
Date	Issue Date		
Drawn by	Author		
Checked by	Checker		
Scale: 1/16" = 1'-0"			

No.	Description	Date

Owner Name  
Project Name

Autodesk® Revit®  
www.autodesk.com/revit

# History of the Property

---

- Landmarked as one of the sites included in the Merrill Springs Mound Group, ca. 700-1200 AD



DA

RESPONSE TO REQUEST FOR AUTHORIZATION TO DISTURB ~~AN~~ UNCATALOGED HUMAN BURIAL SITE

*PORTION*

Based on the materials you have submitted describing the project specifically referenced on the reverse side of this document, the following checked provisions apply:

- A) You are authorized to carry out your proposed ground disturbing activities within the boundaries of this uncataloged human burial site pursuant to the provisions of Wis. Stat. § 157.70 (2r), (3) (4), and Wis. Admin. Code § HS 2.04 (4).
- B) Your Authorization to conduct these activities shall be valid for a period of one year from the date of this notice. Use of a hydrovac is not permitted within the boundaries of the human burial site.
- No heavy machinery near catalogued boundary of mound.*
- A) All ground-disturbing activities that occur within the boundaries of this uncataloged human burial site shall be monitored by a qualified archaeologist, as defined at Wis. Stat. § 157.70 (1) (i) and Wis. Admin. Code § HS 2.04 (6). You may find a list of such qualified archaeologists at the following web site: <http://www.wisconsinhistory.org/pdfs/hp/HPR-Burial-Excavation-Consultants-List.pdf>. *copy attached*
- B) If at any time the qualified archaeologist determines the project area has been disturbed to such a degree that there is no longer any possibility of finding intact human burials, the qualified archaeologist must provide corroborating written information this office for our review to determine whether termination of monitoring activities is warranted.
- C) You must submit two, full-color copies and one digital copy of the archaeological monitoring report to this office for review an acceptance as soon as the ground disturbance is complete and the report is available.
- 
- Given the vague description/disturbed nature of this uncataloged human burial site in the Wisconsin Historic Preservation Database, no archaeological survey or monitoring activities are necessary or warranted for this project as described in the submittal.
- 
- Based on the materials provided, no ground-disturbing activity will take place within the boundaries of this uncataloged human burial site. Your project does not fall within the review requirements of Wis. Stat. §§ 157.70 (2r), (3) and (4). **No Wisconsin Historical Society Authorization is necessary for the project as described in this submittal.**
- 
- Based on the materials provided, your project does not constitute "disturbance" as defined in Wis. Stat. § 157.70 (1)(i). Your project does not fall within the review requirements of Wis. Stat. §§ 157.70 (2r), (3) and (4). **No Wisconsin Historical Society Authorization is necessary for the project as described in this submittal.**

**FOR ALL PROJECTS REGARDLESS OF WHICH BOXES ABOVE ARE CHECKED, THE FOLLOWING PROVISIONS APPLY:**

If during the proposed ground disturbing activity human remains are encountered, work must stop at that location and our office must be contacted immediately for further coordination, and, in the event that human remains must be excavated and analyzed, for negotiation or execution of an appropriate contract.

**Project activities not outlined in your submittal are not covered or authorized by this notification.** Any deviation from the plans describe in your submittal materials must be submitted to our office for our review and an updated Authorization.

Please contact me if you have any questions or concerns: (608) 264-6493 or [kimberly.cook@wisconsinhistory.org](mailto:kimberly.cook@wisconsinhistory.org). Thank you for your continued attention to this matter.

Signed:   
 Kimberly Cook  
 Wisconsin Historical Society  
 State Historic Preservation Office

Dated: Oct 28 2019  
 Authorization Date

# Applicable Standards

---

## MGO

41.18(2) Standards for Granting a Certificate of Appropriateness: Demolition or Removal

## Secretary of the Interiors Standards for Rehabilitation

#8 Archaeological resources shall be protected and preserved in place. If such resources must be disturbed, mitigation measures shall be undertaken.

#10 New additions and adjacent or related new construction shall be undertaken in such a manner that, if removed in the future, the essential form and integrity of the historic property and its environment would be unimpaired.



# Staff Recommendation

---

Staff believes that standards for granting a Certificate of Appropriateness (CoA) are met and recommends that the Landmarks Commission approve the project with the following condition:

1. File the final archaeological monitoring report with the Preservation Planner upon completion of the construction activities.

