

NEAR EAST PLAYFIELDS RECONSTRUCTION

UW-MADISON | UW SYSTEM ADMINISTRATION



JOINT CAMPUS AREA COMMITTEE
MARCH 23, 2023

SMITHGROUP

EXISTING FEATURES AND GRADING




SITE CIRCULATION

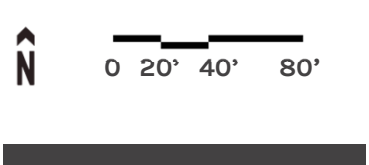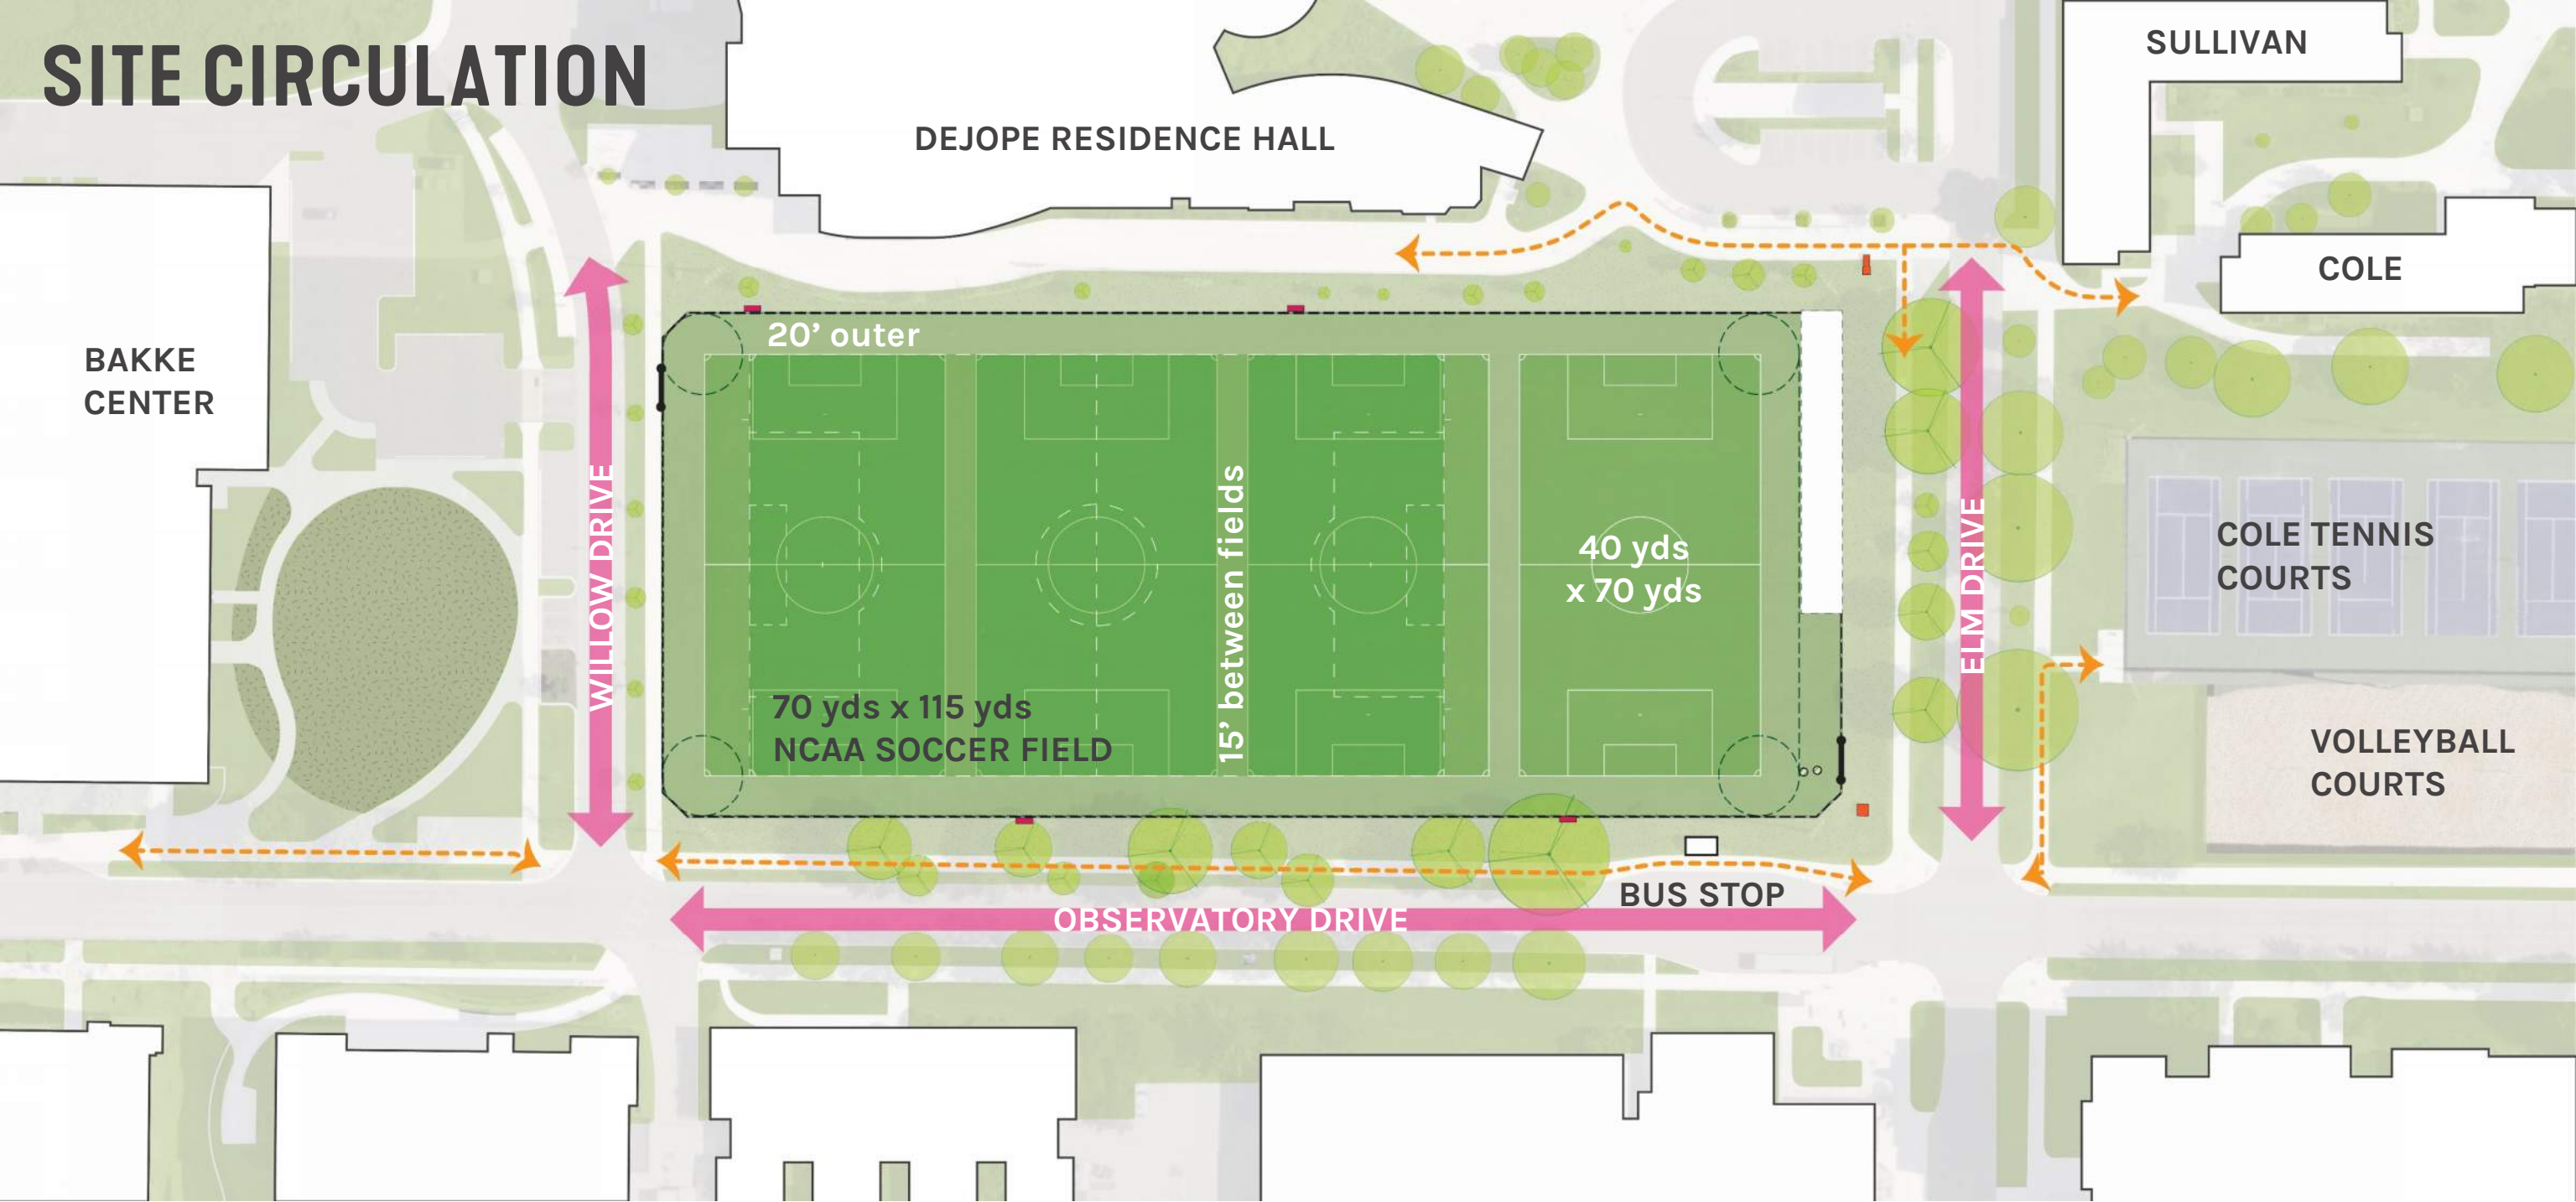

- STEAM
- IN TURF MANHOLES
- VEHICLE GATES
- SCORE BOARDS
- VEHICLE CIRCULATION
- PEDESTRIAN ROUTES



SITE UTILITIES

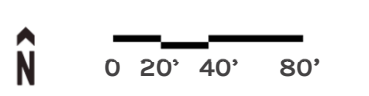

- STEAM
- IN TURF MANHOLES
- VEHICLE GATES
- SCORE BOARDS

SITE TOPOGRAPHY

PRELIMINARY GRADING

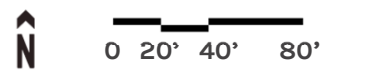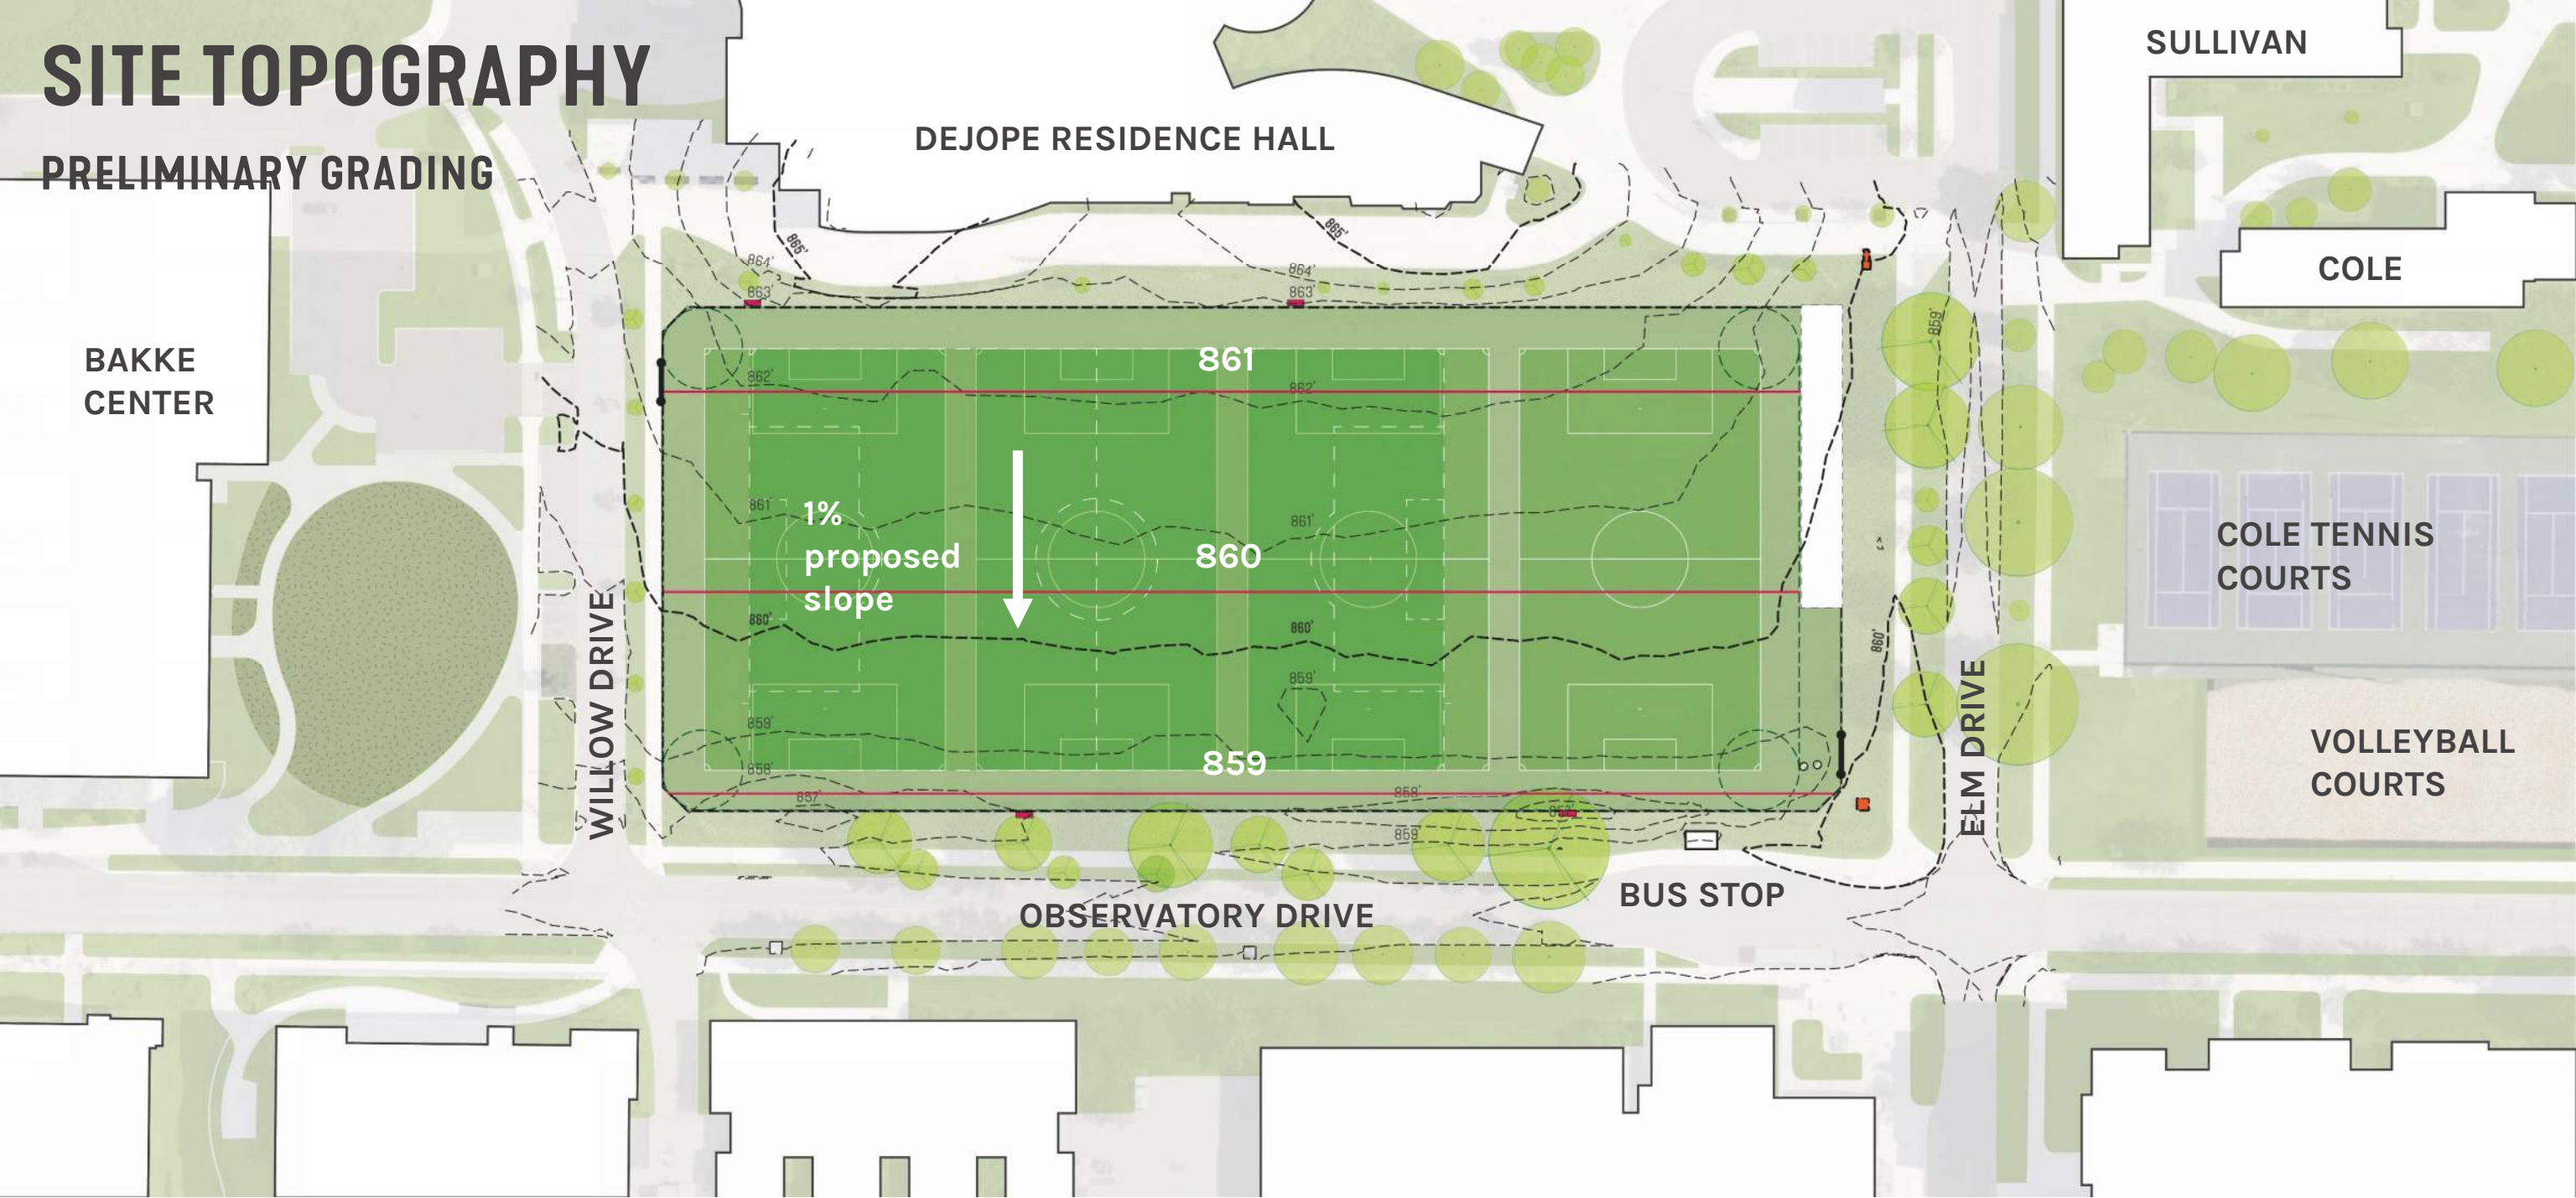

STORMWATER MANAGEMENT


CAMPUS GI PLAN - CONCEPT



Figure 5-14 Birds-Eye View of Potential Catchment Area to Near East Recreation Fields Underground Detention





STORMWATER MANAGEMENT

GENERAL COLLECTION, STORAGE, AND RELEASE STRATEGY

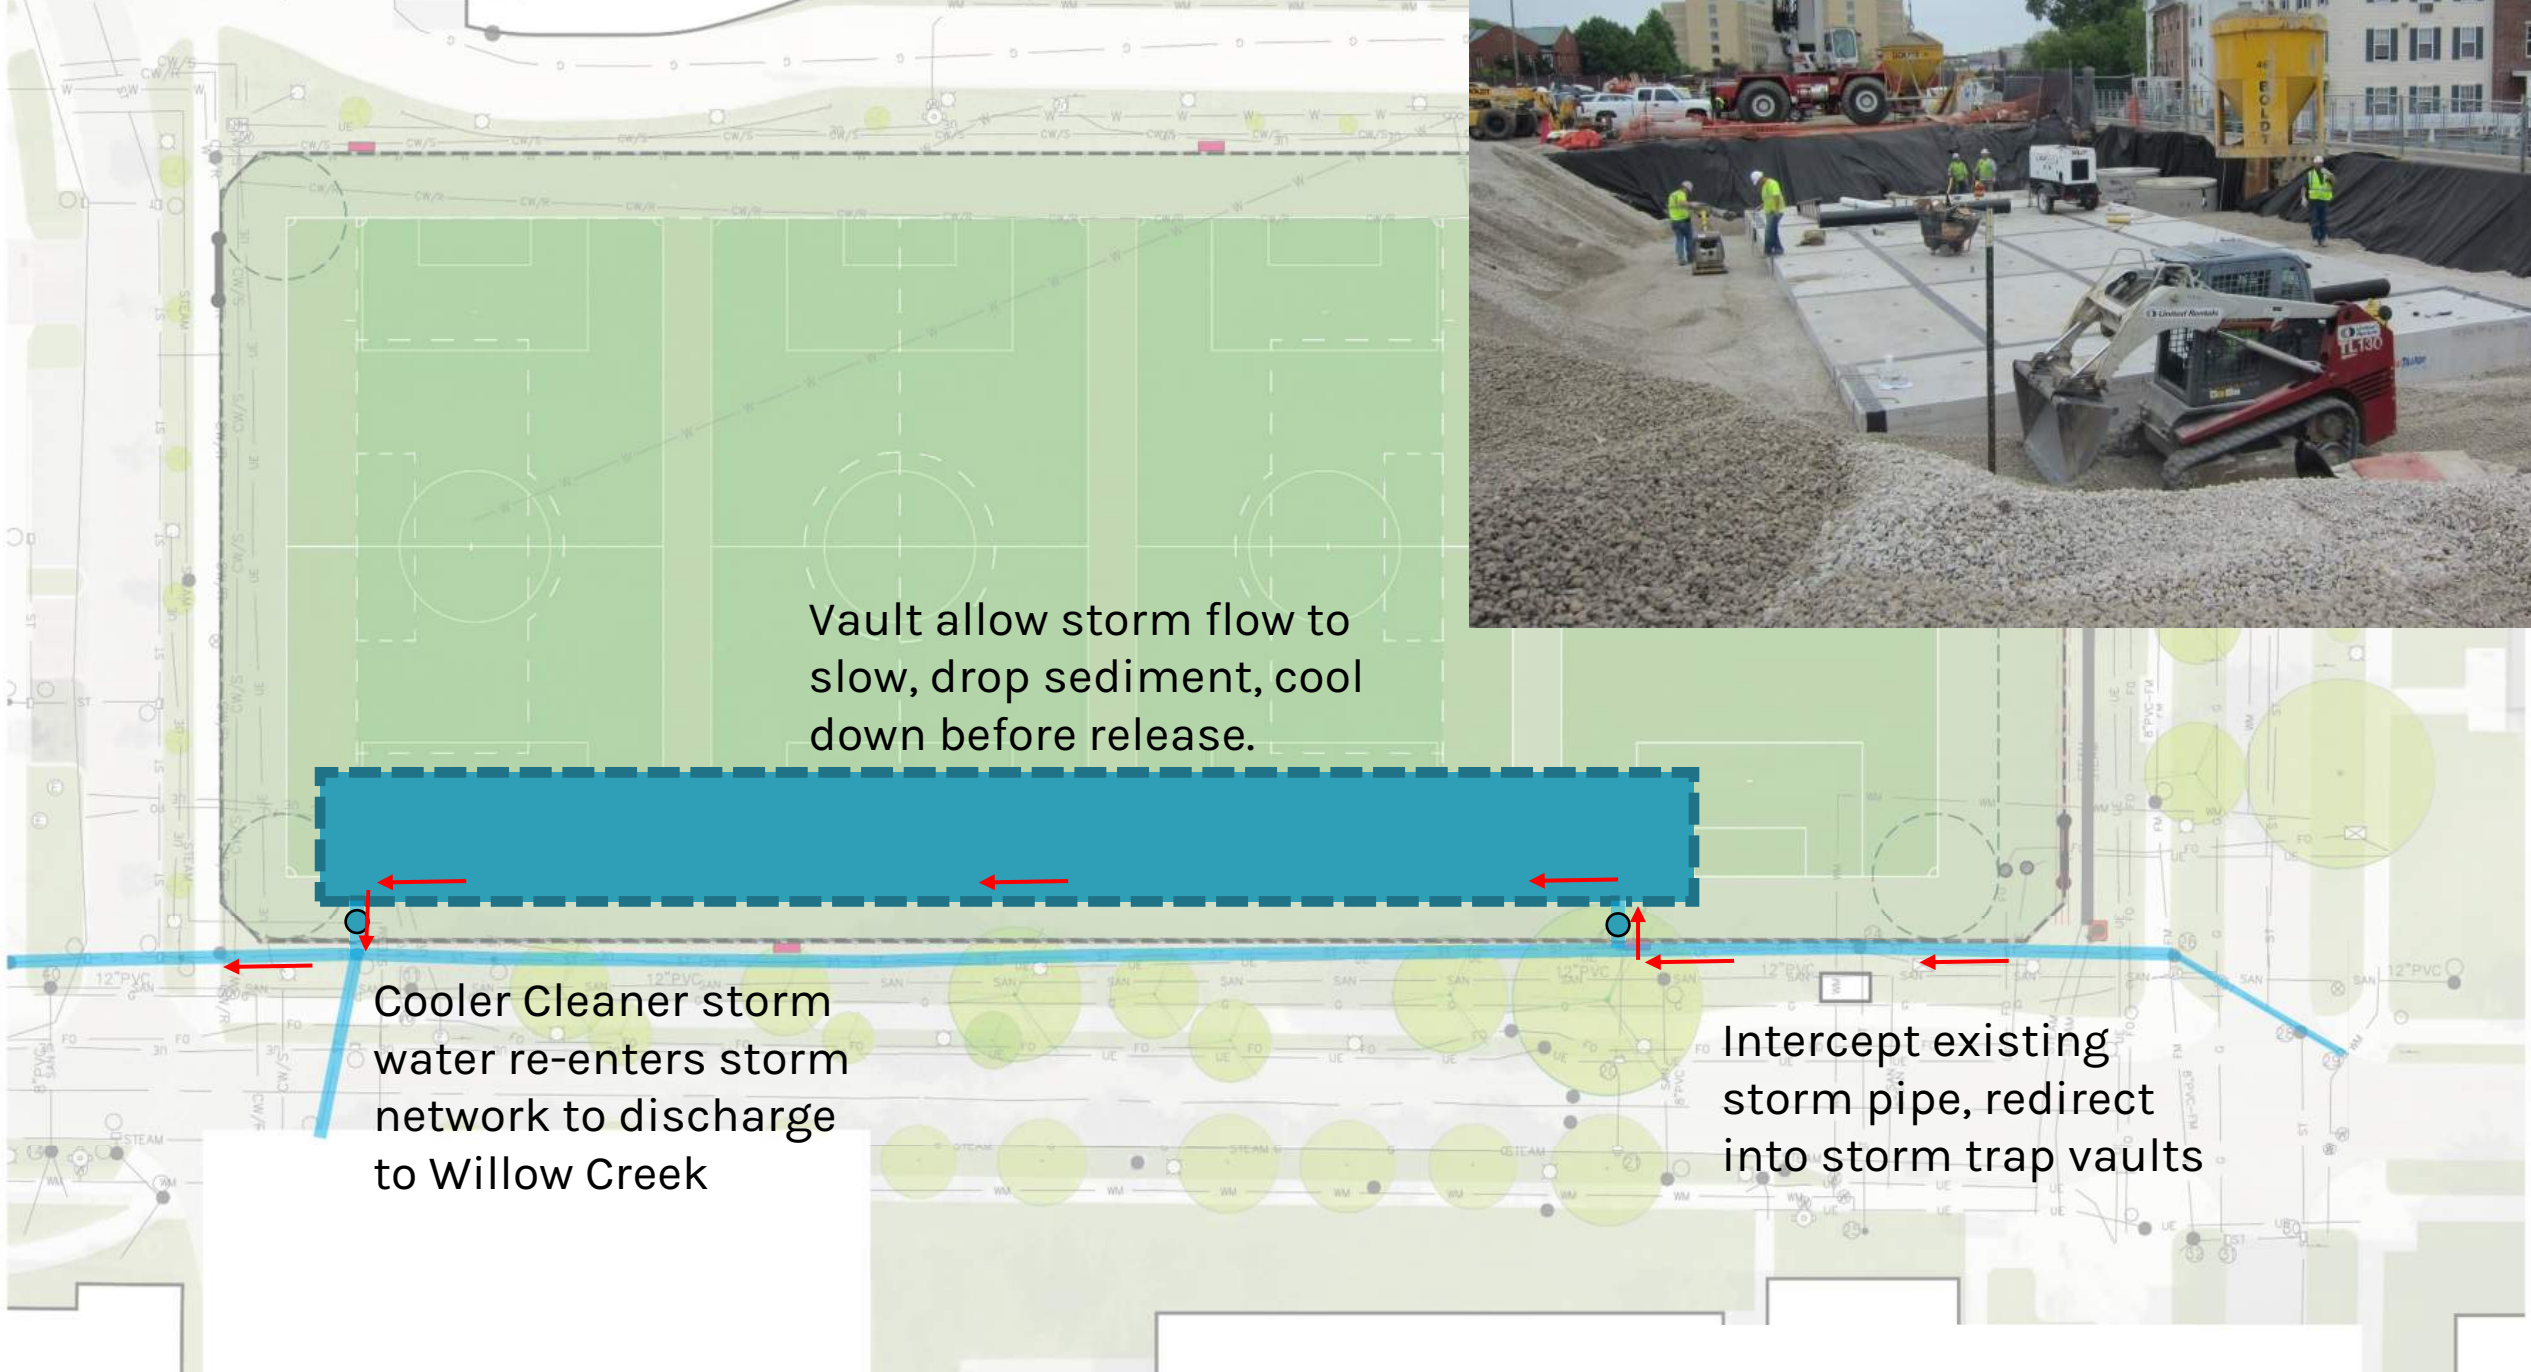

SPORTS LIGHTING PLAN

Datasheet: **TLC-LED-1500 Luminaire** and **TLC-LED-1500 Luminaire**

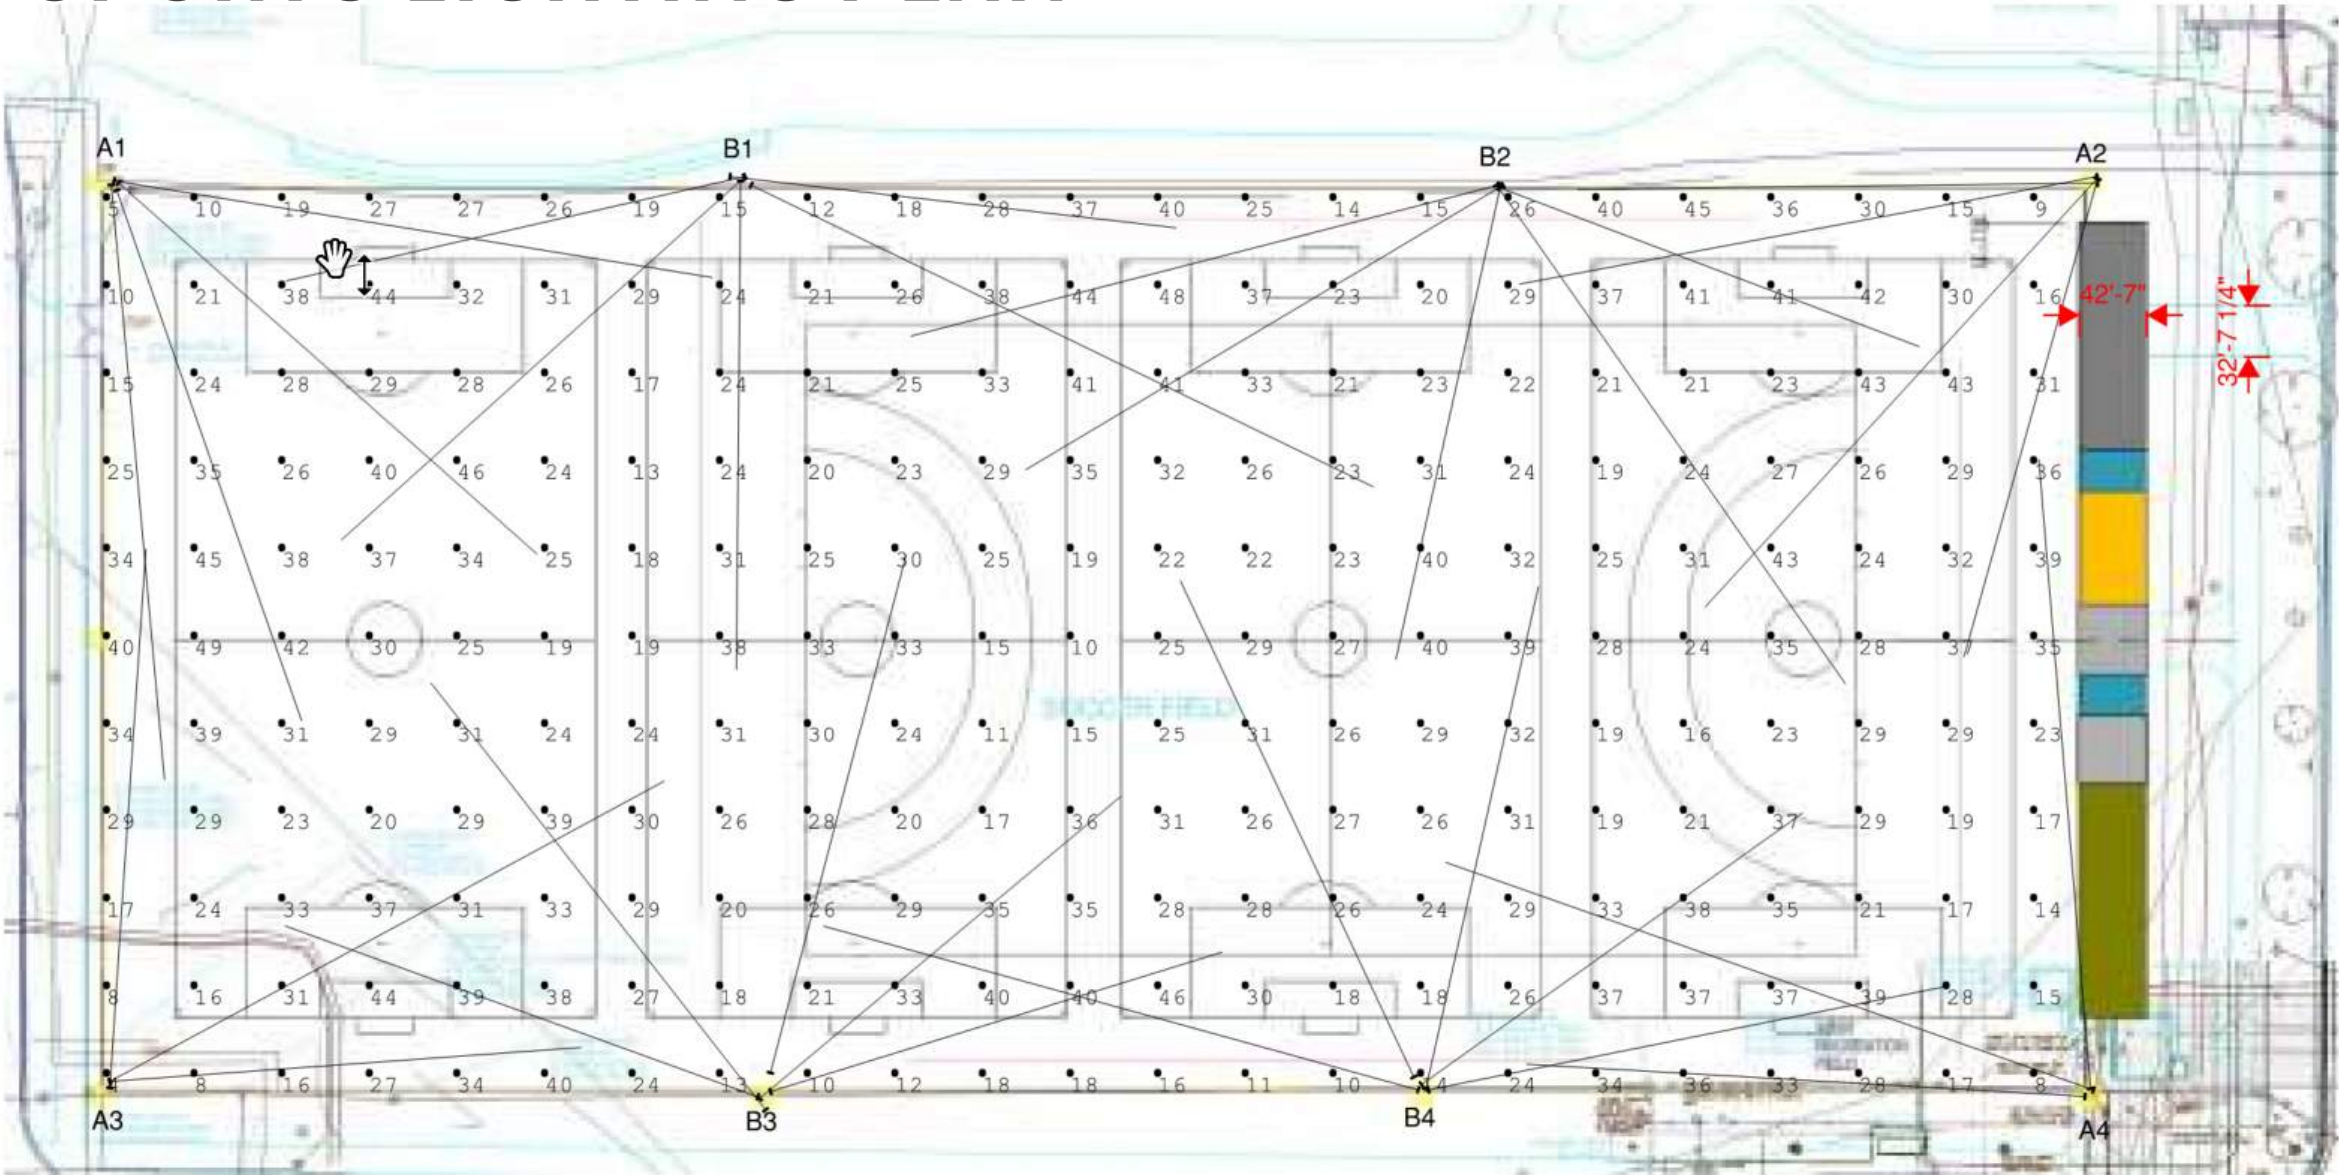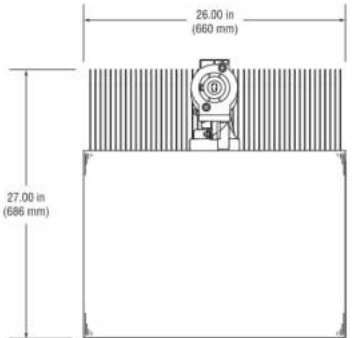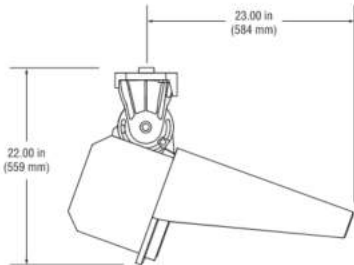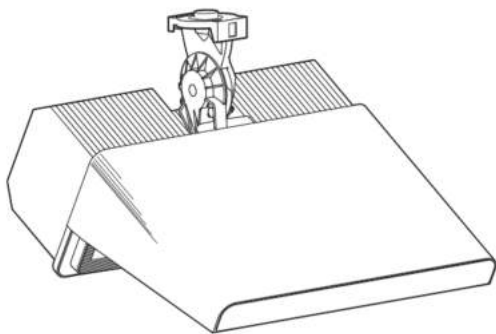

LUMINAIRE SCHEDULE		
QTY	LABEL	MOUNTING HEIGHT
12	A1-A4	80'
20	B1-B4	80'

CALCULATION SUMMARY				
LABEL	UNITS	AVG	MAX	MIN
A1-A4, B1-B4	FC	27.36	49	4


TREE PLANTING PLAN




PROPOSED TREE



EXISTING TREE

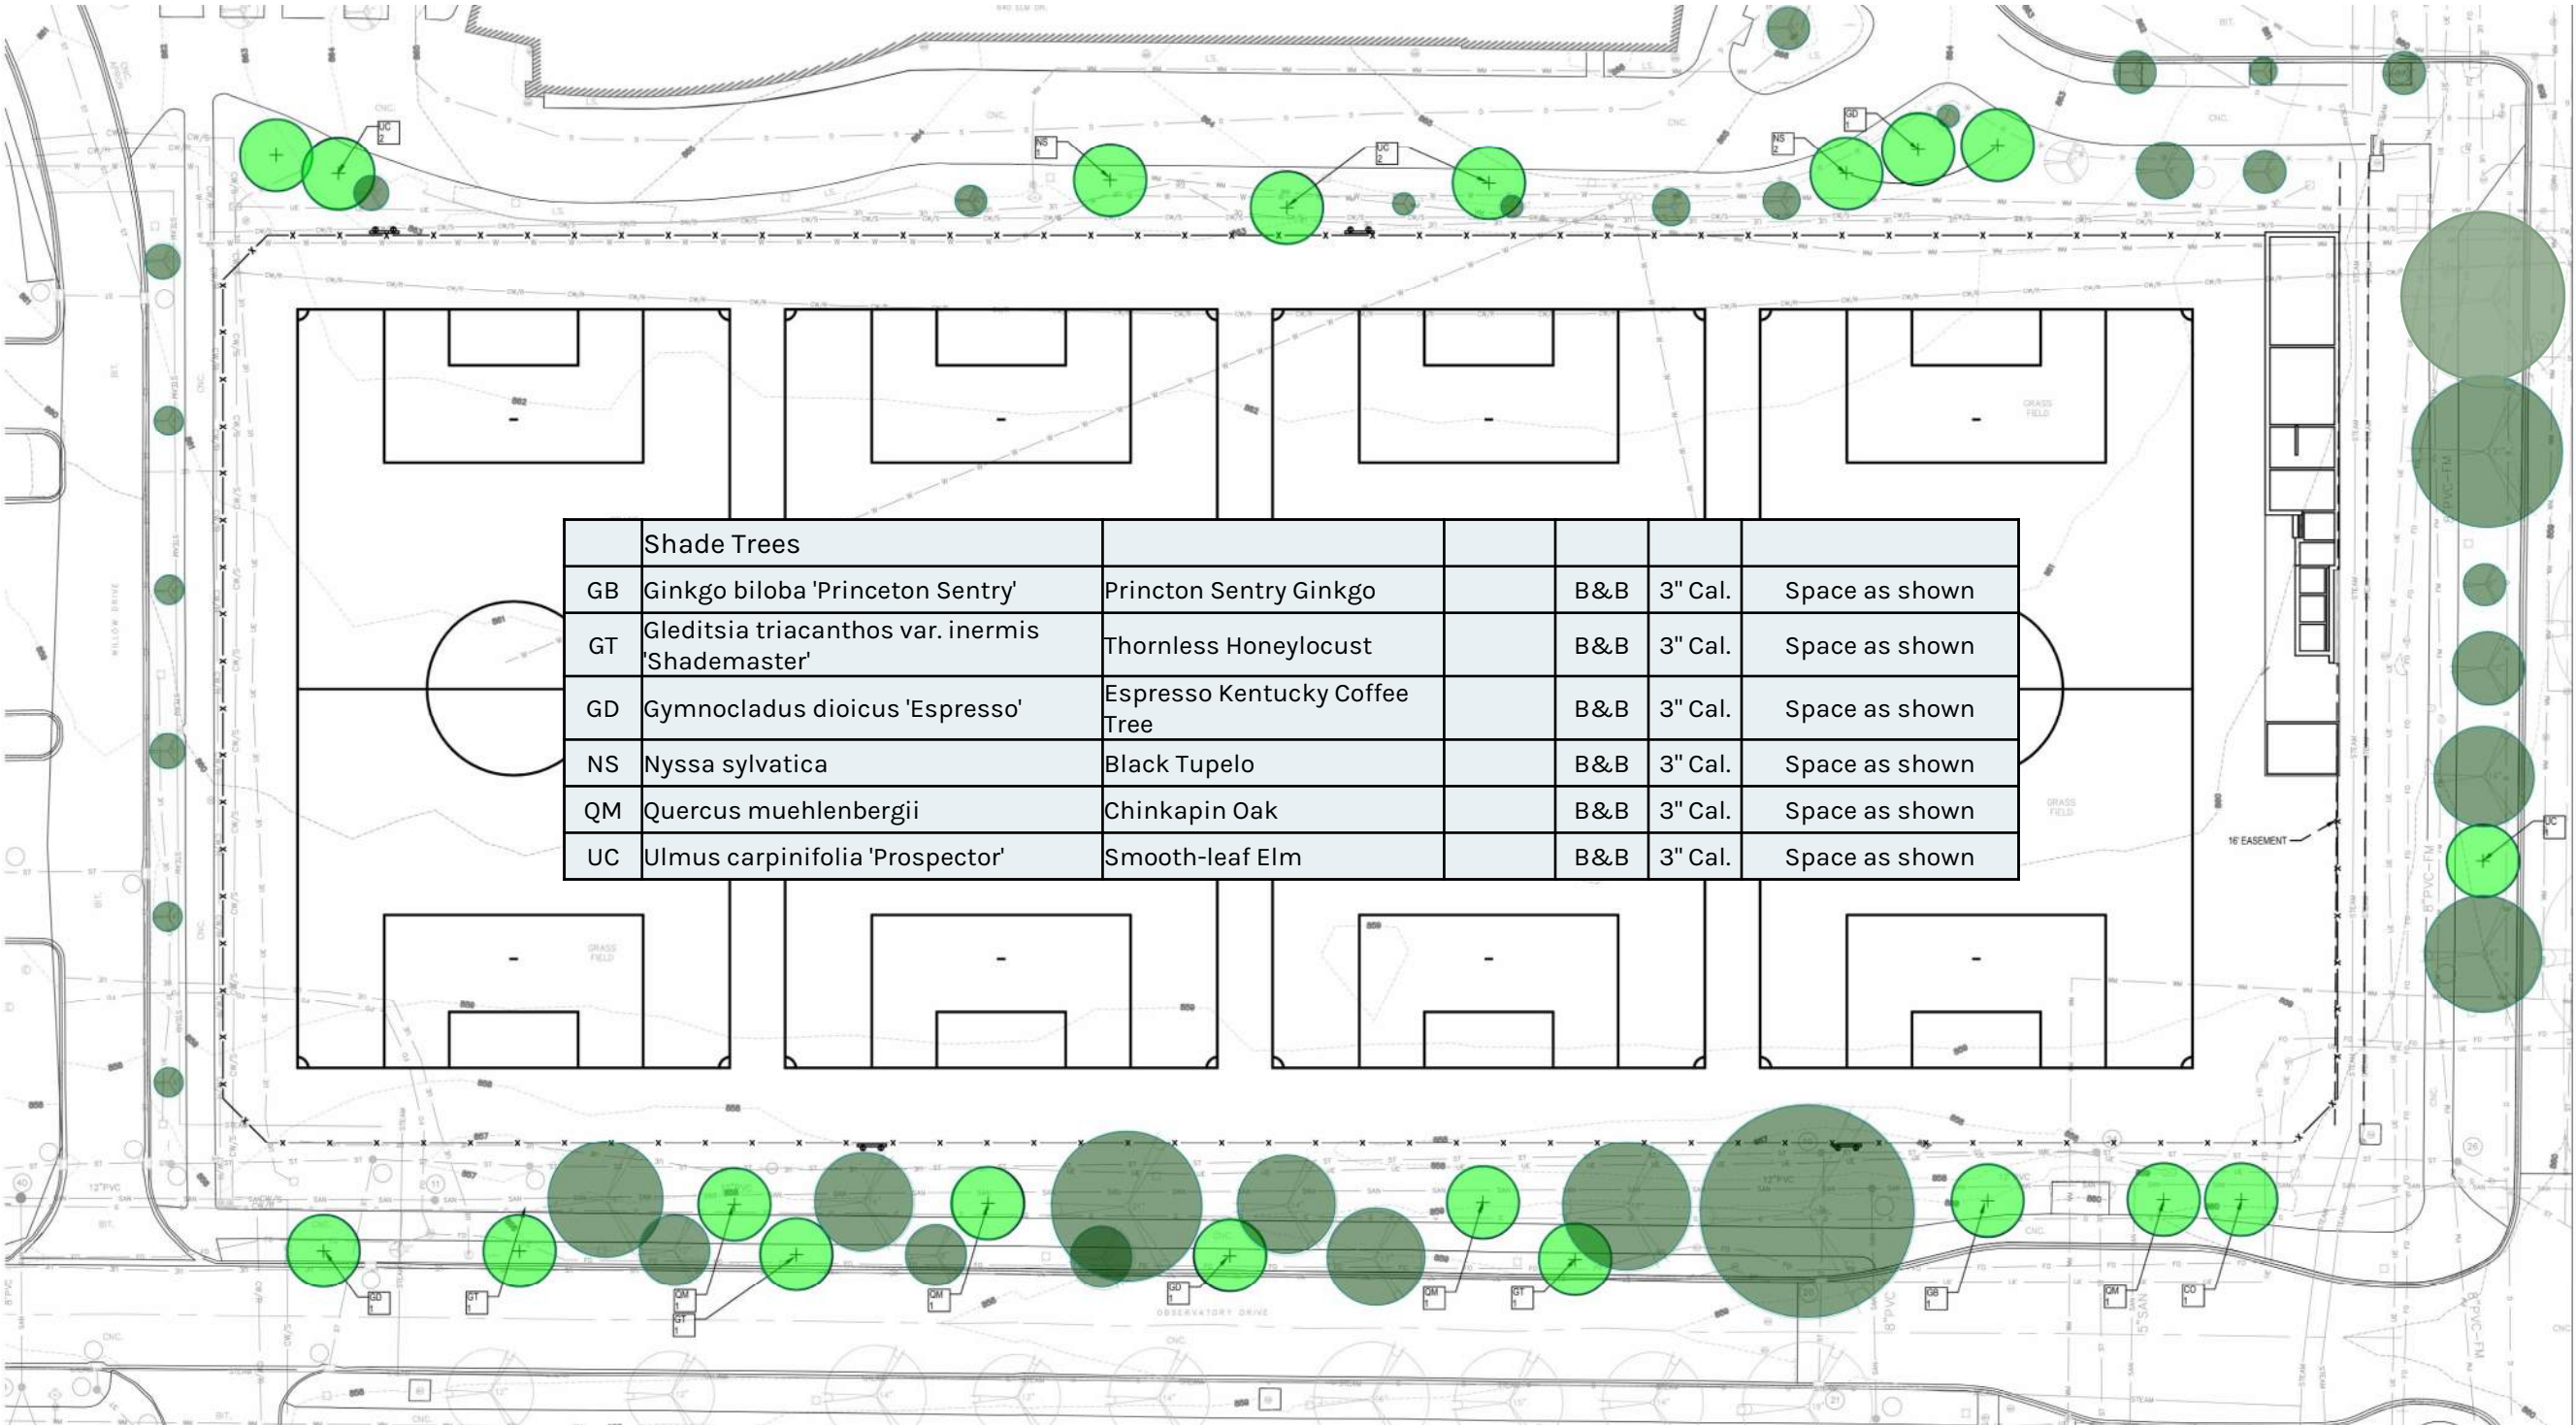

SITE CONSTRAINTS - UTILITIES

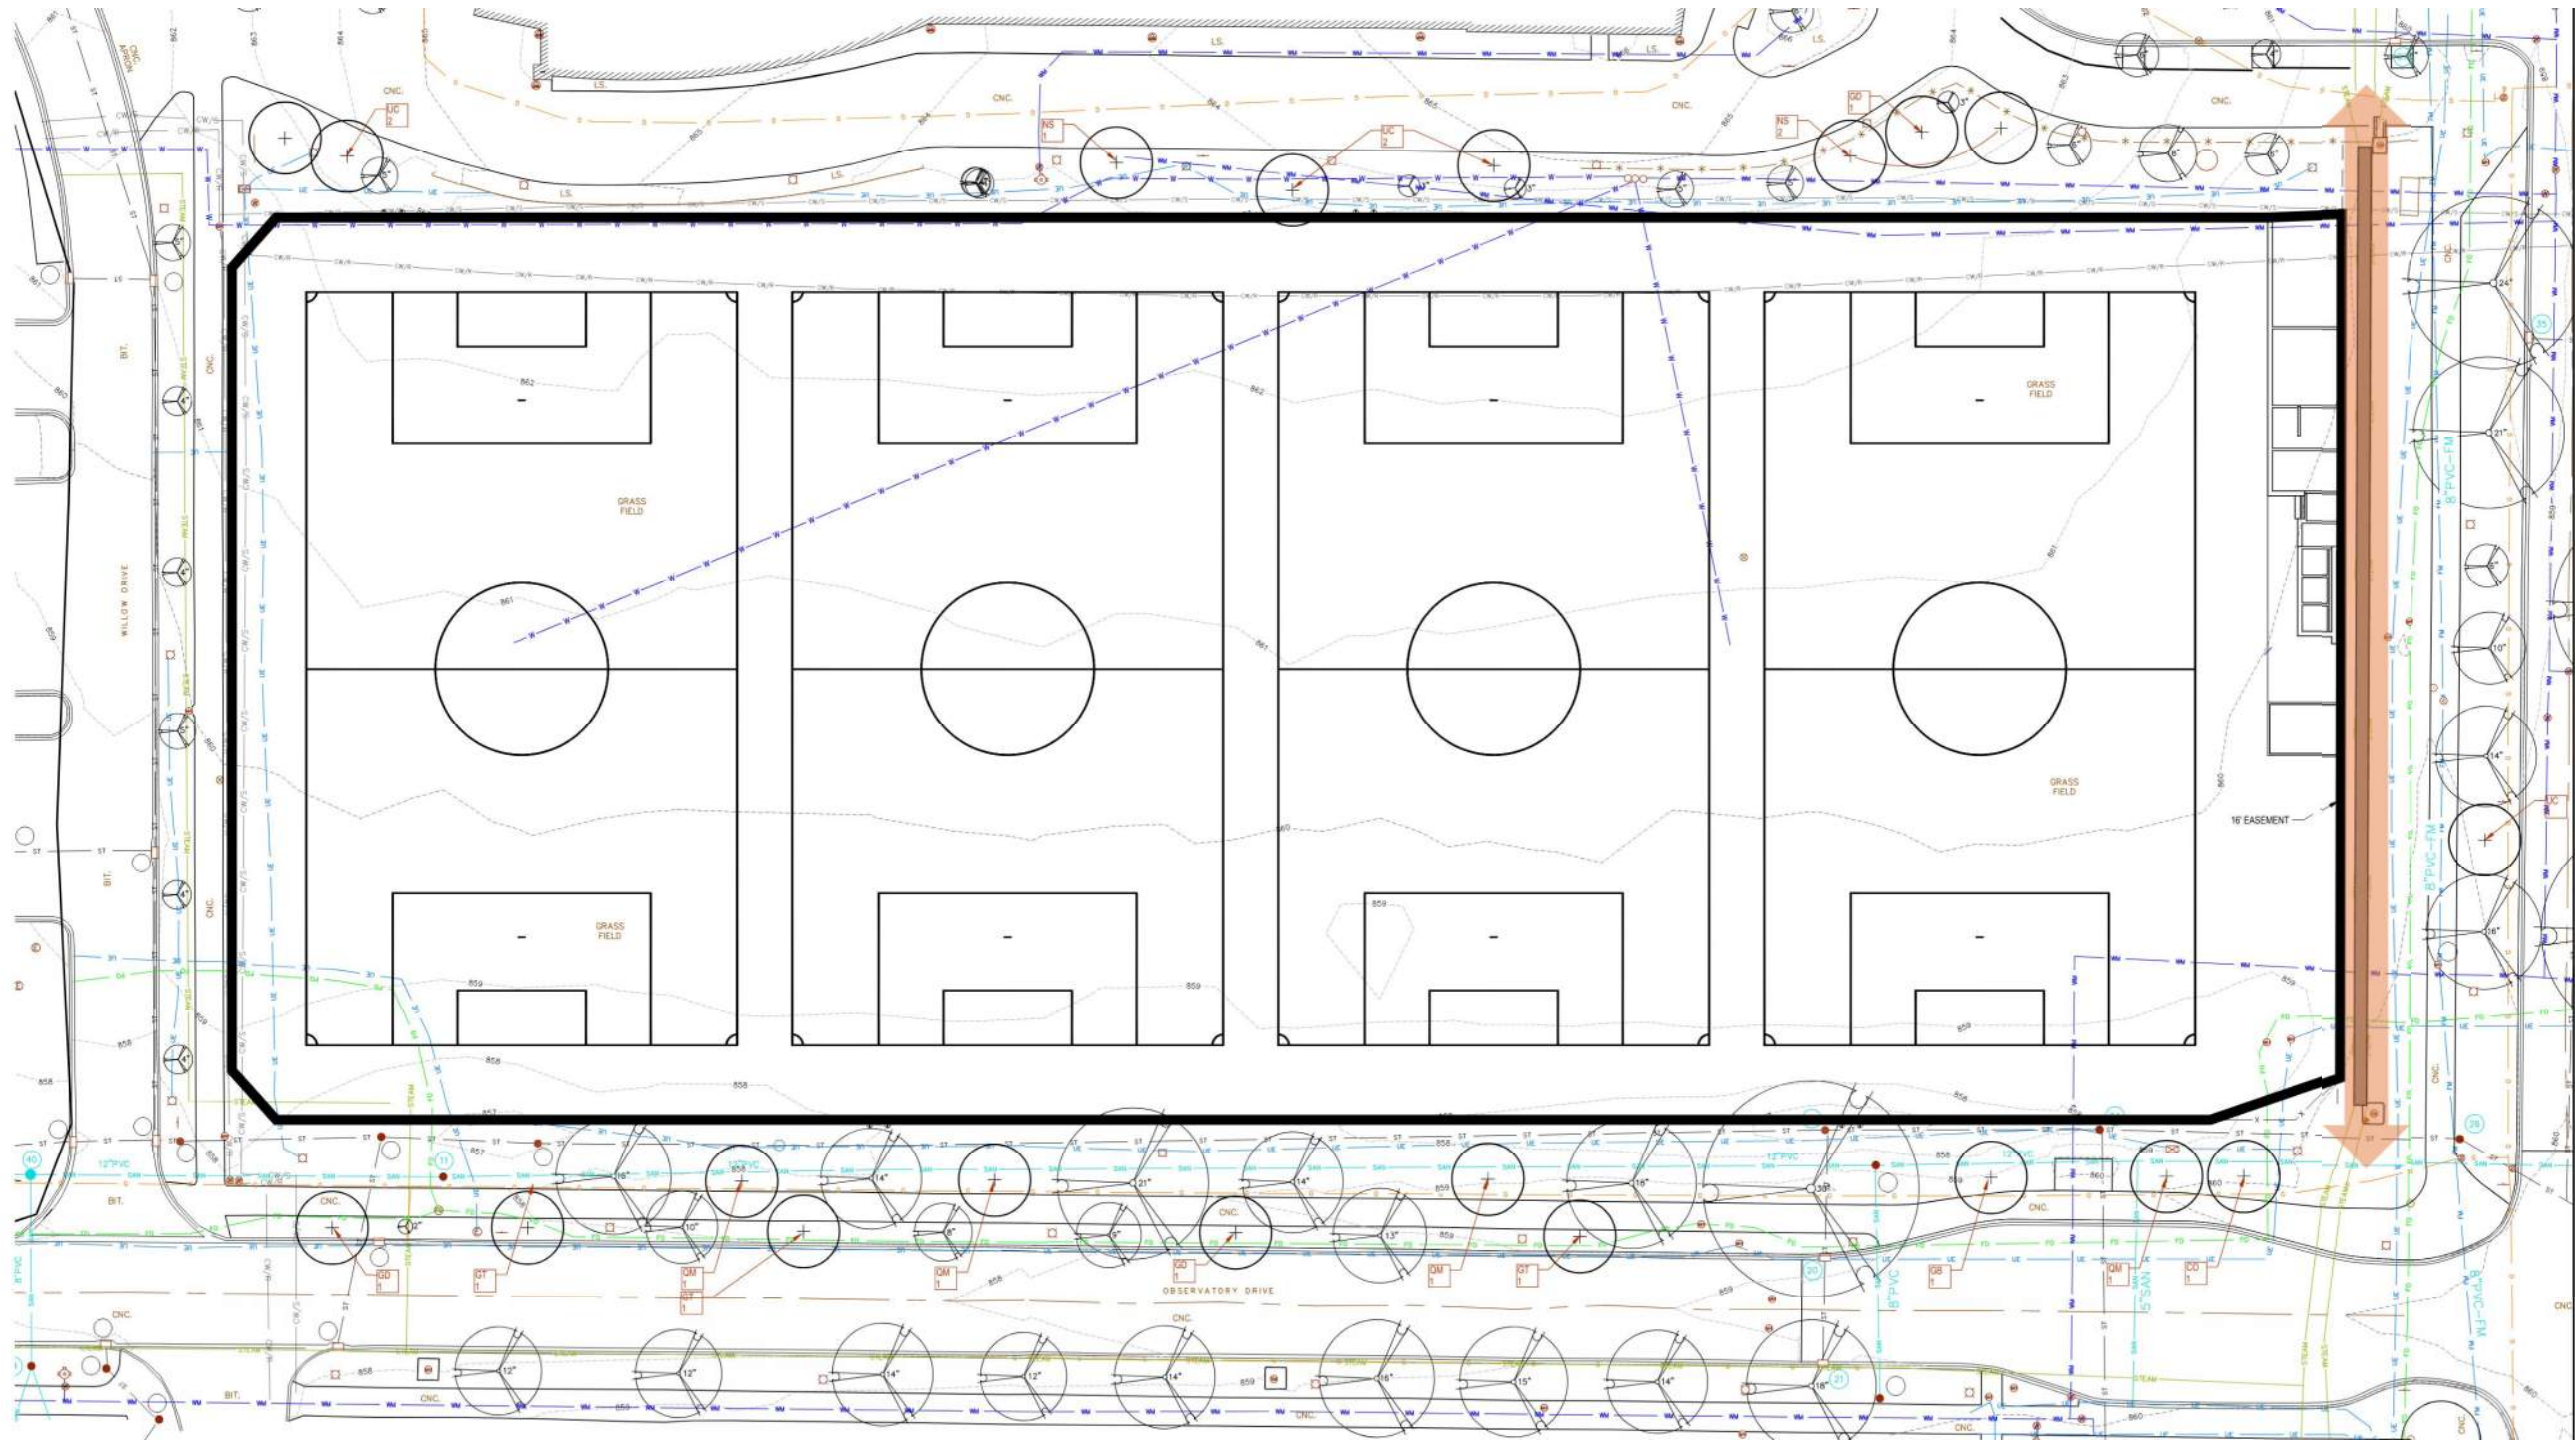

BUILDING PARTI


PEDESTRIAN CIRCULATION



OUTDOOR SPACE



STEAM LINE
EASEMENT BOUNDARY

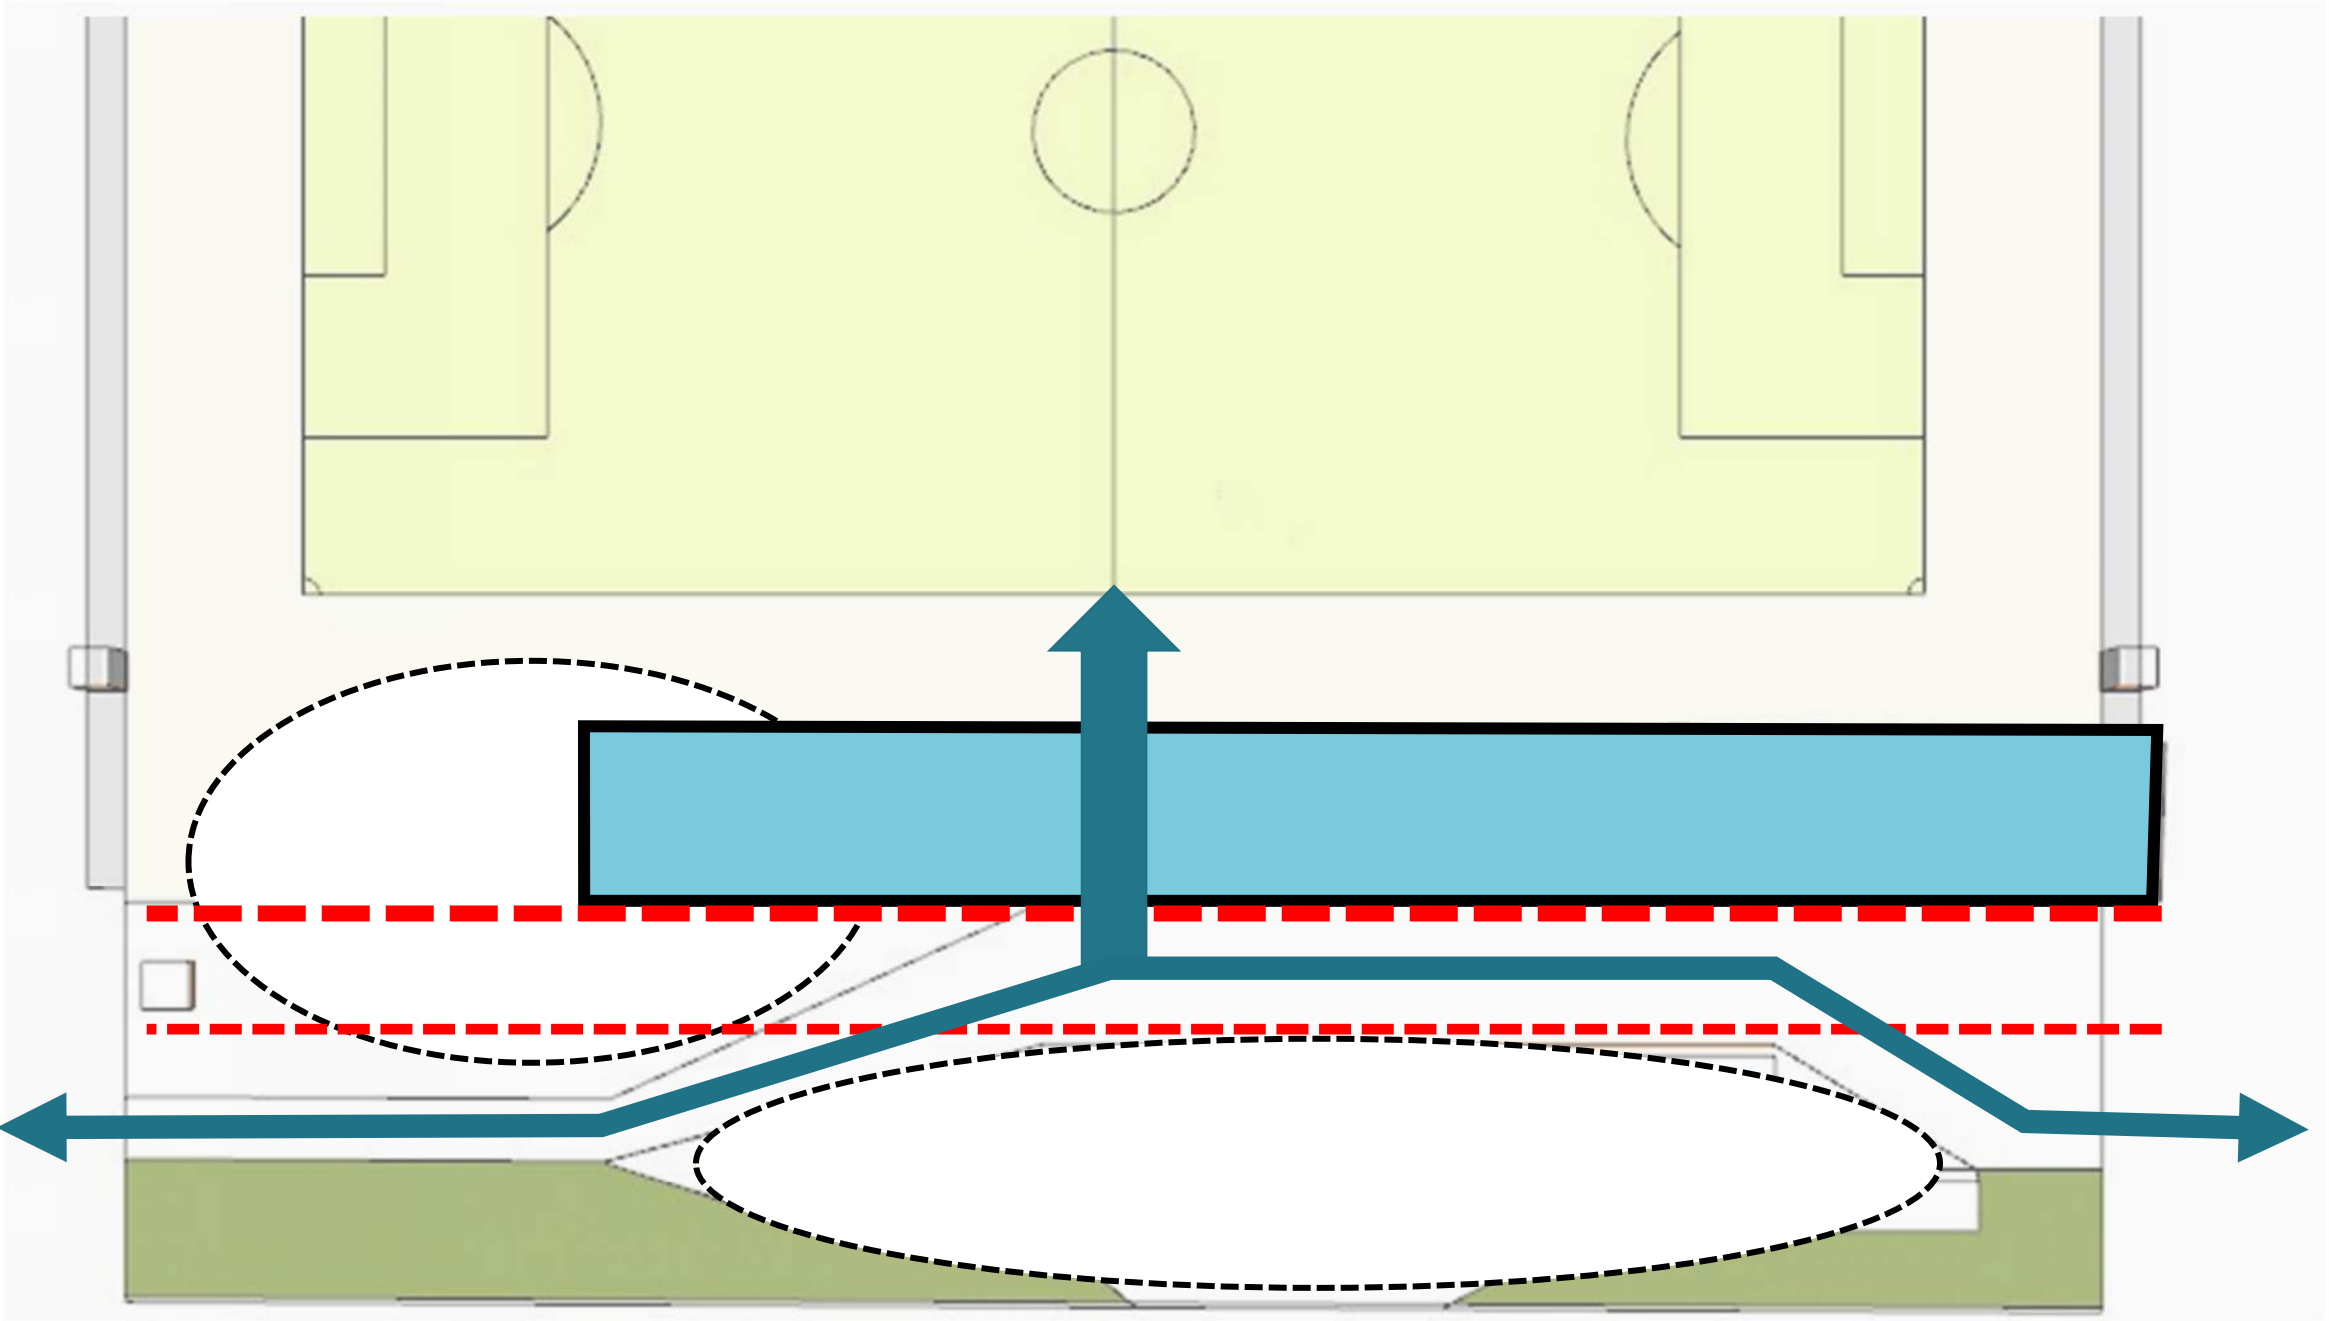

BUILDING PART I


PEDESTRIAN CIRCULATION




OUTDOOR SPACE




STEAM LINE
EASEMENT BOUNDARY

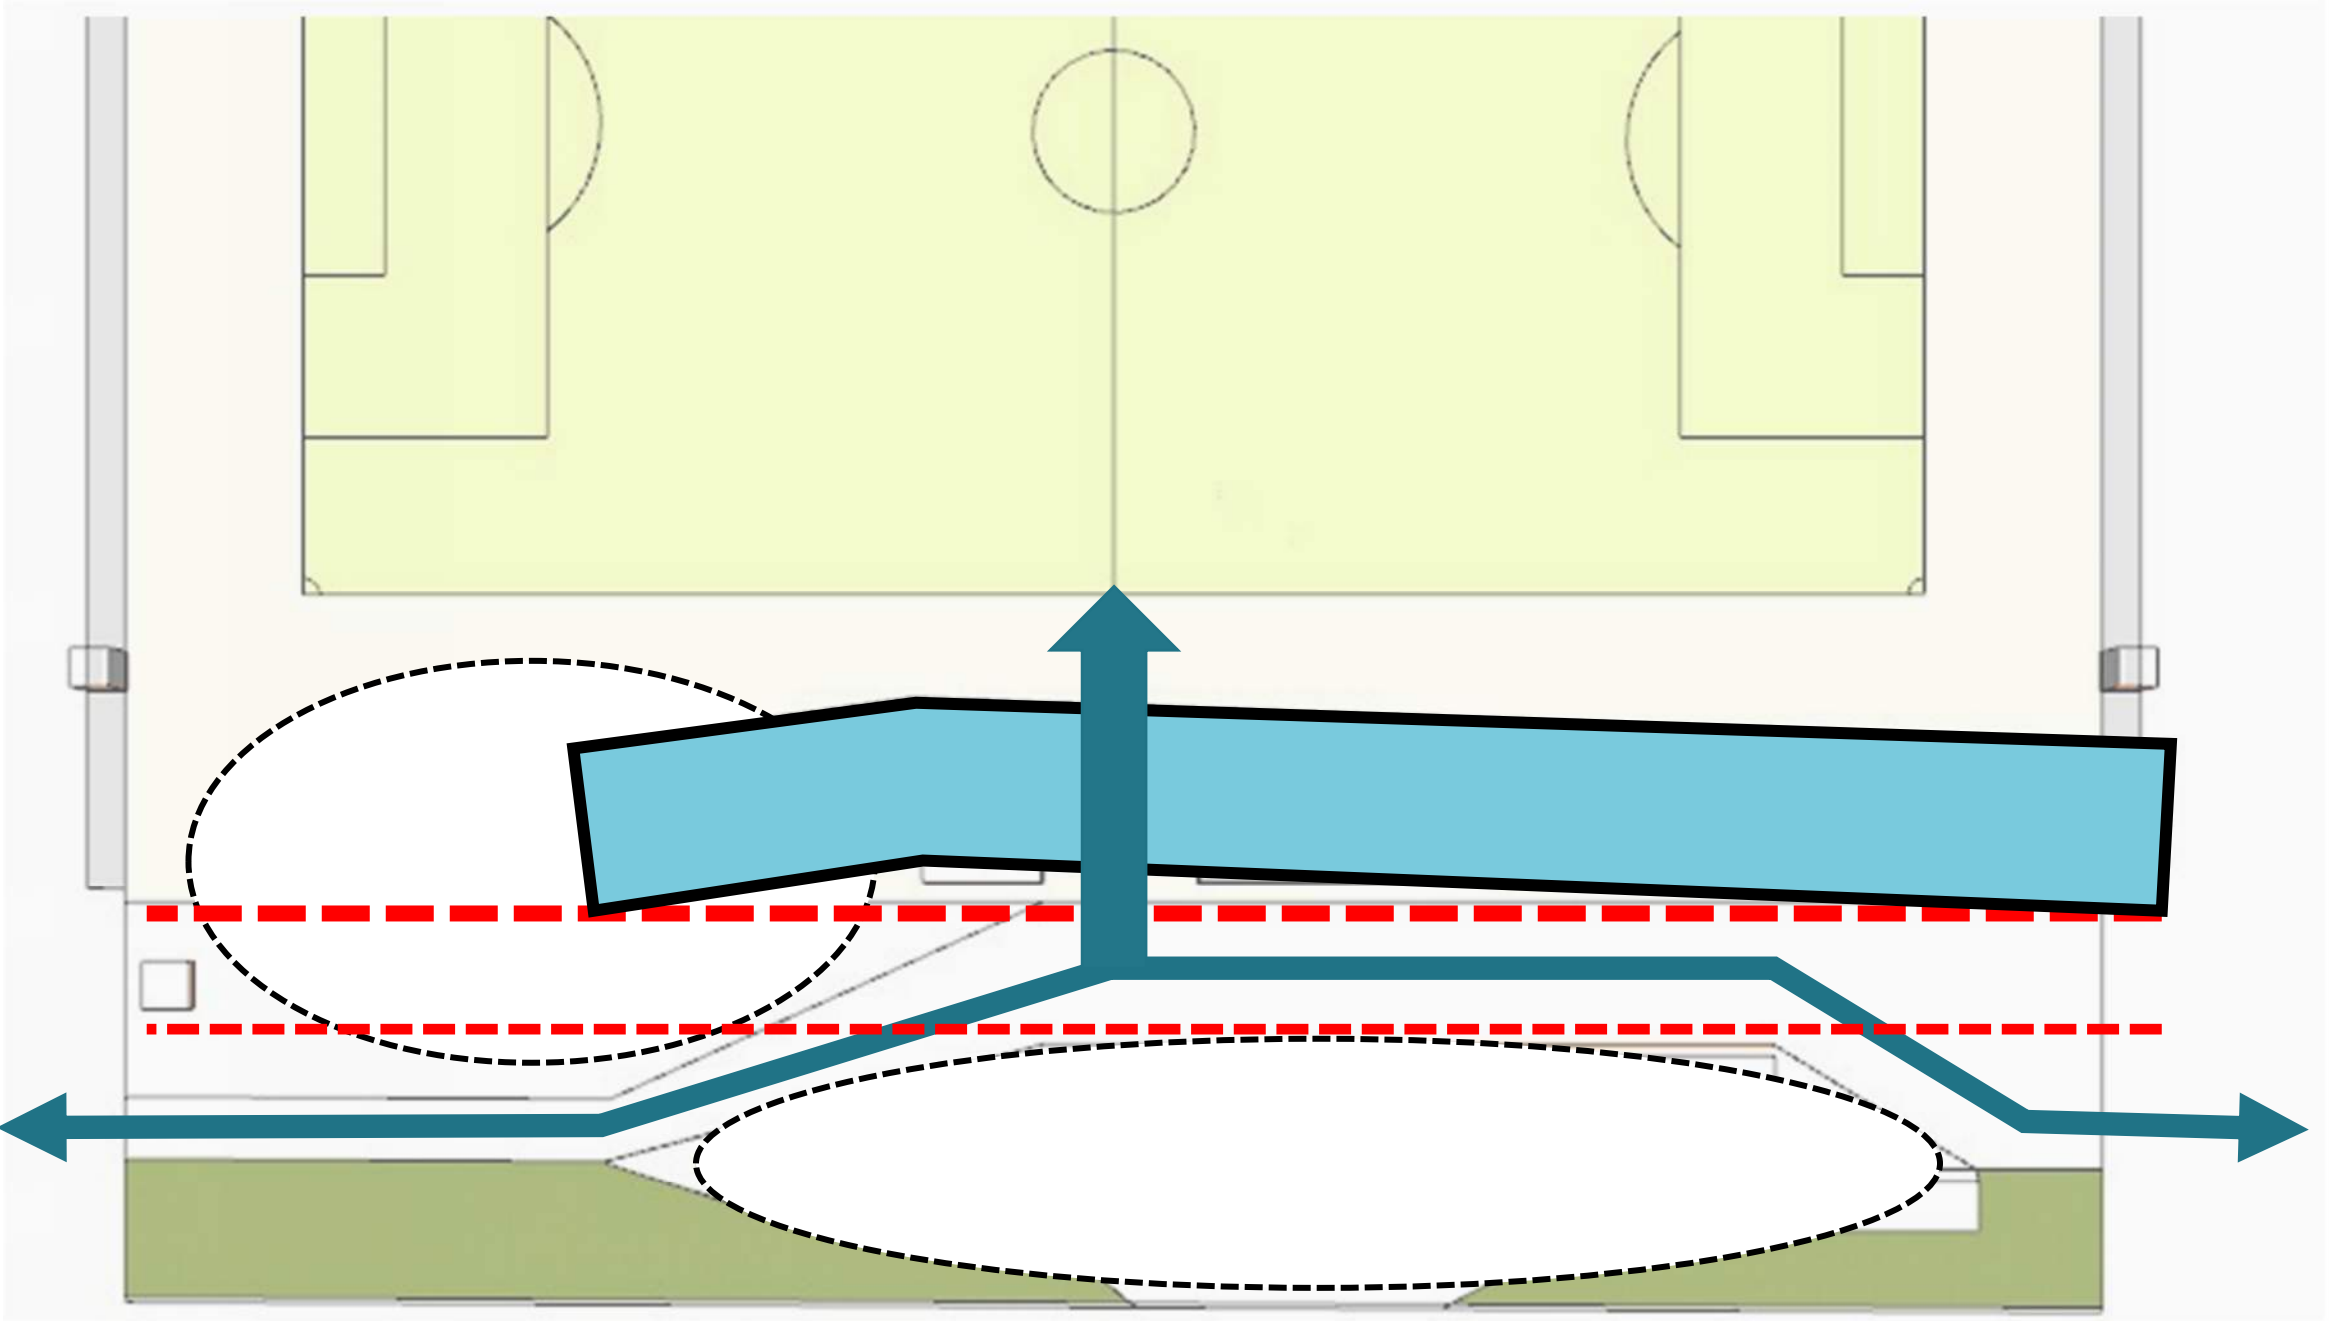


BUILDING PARTI

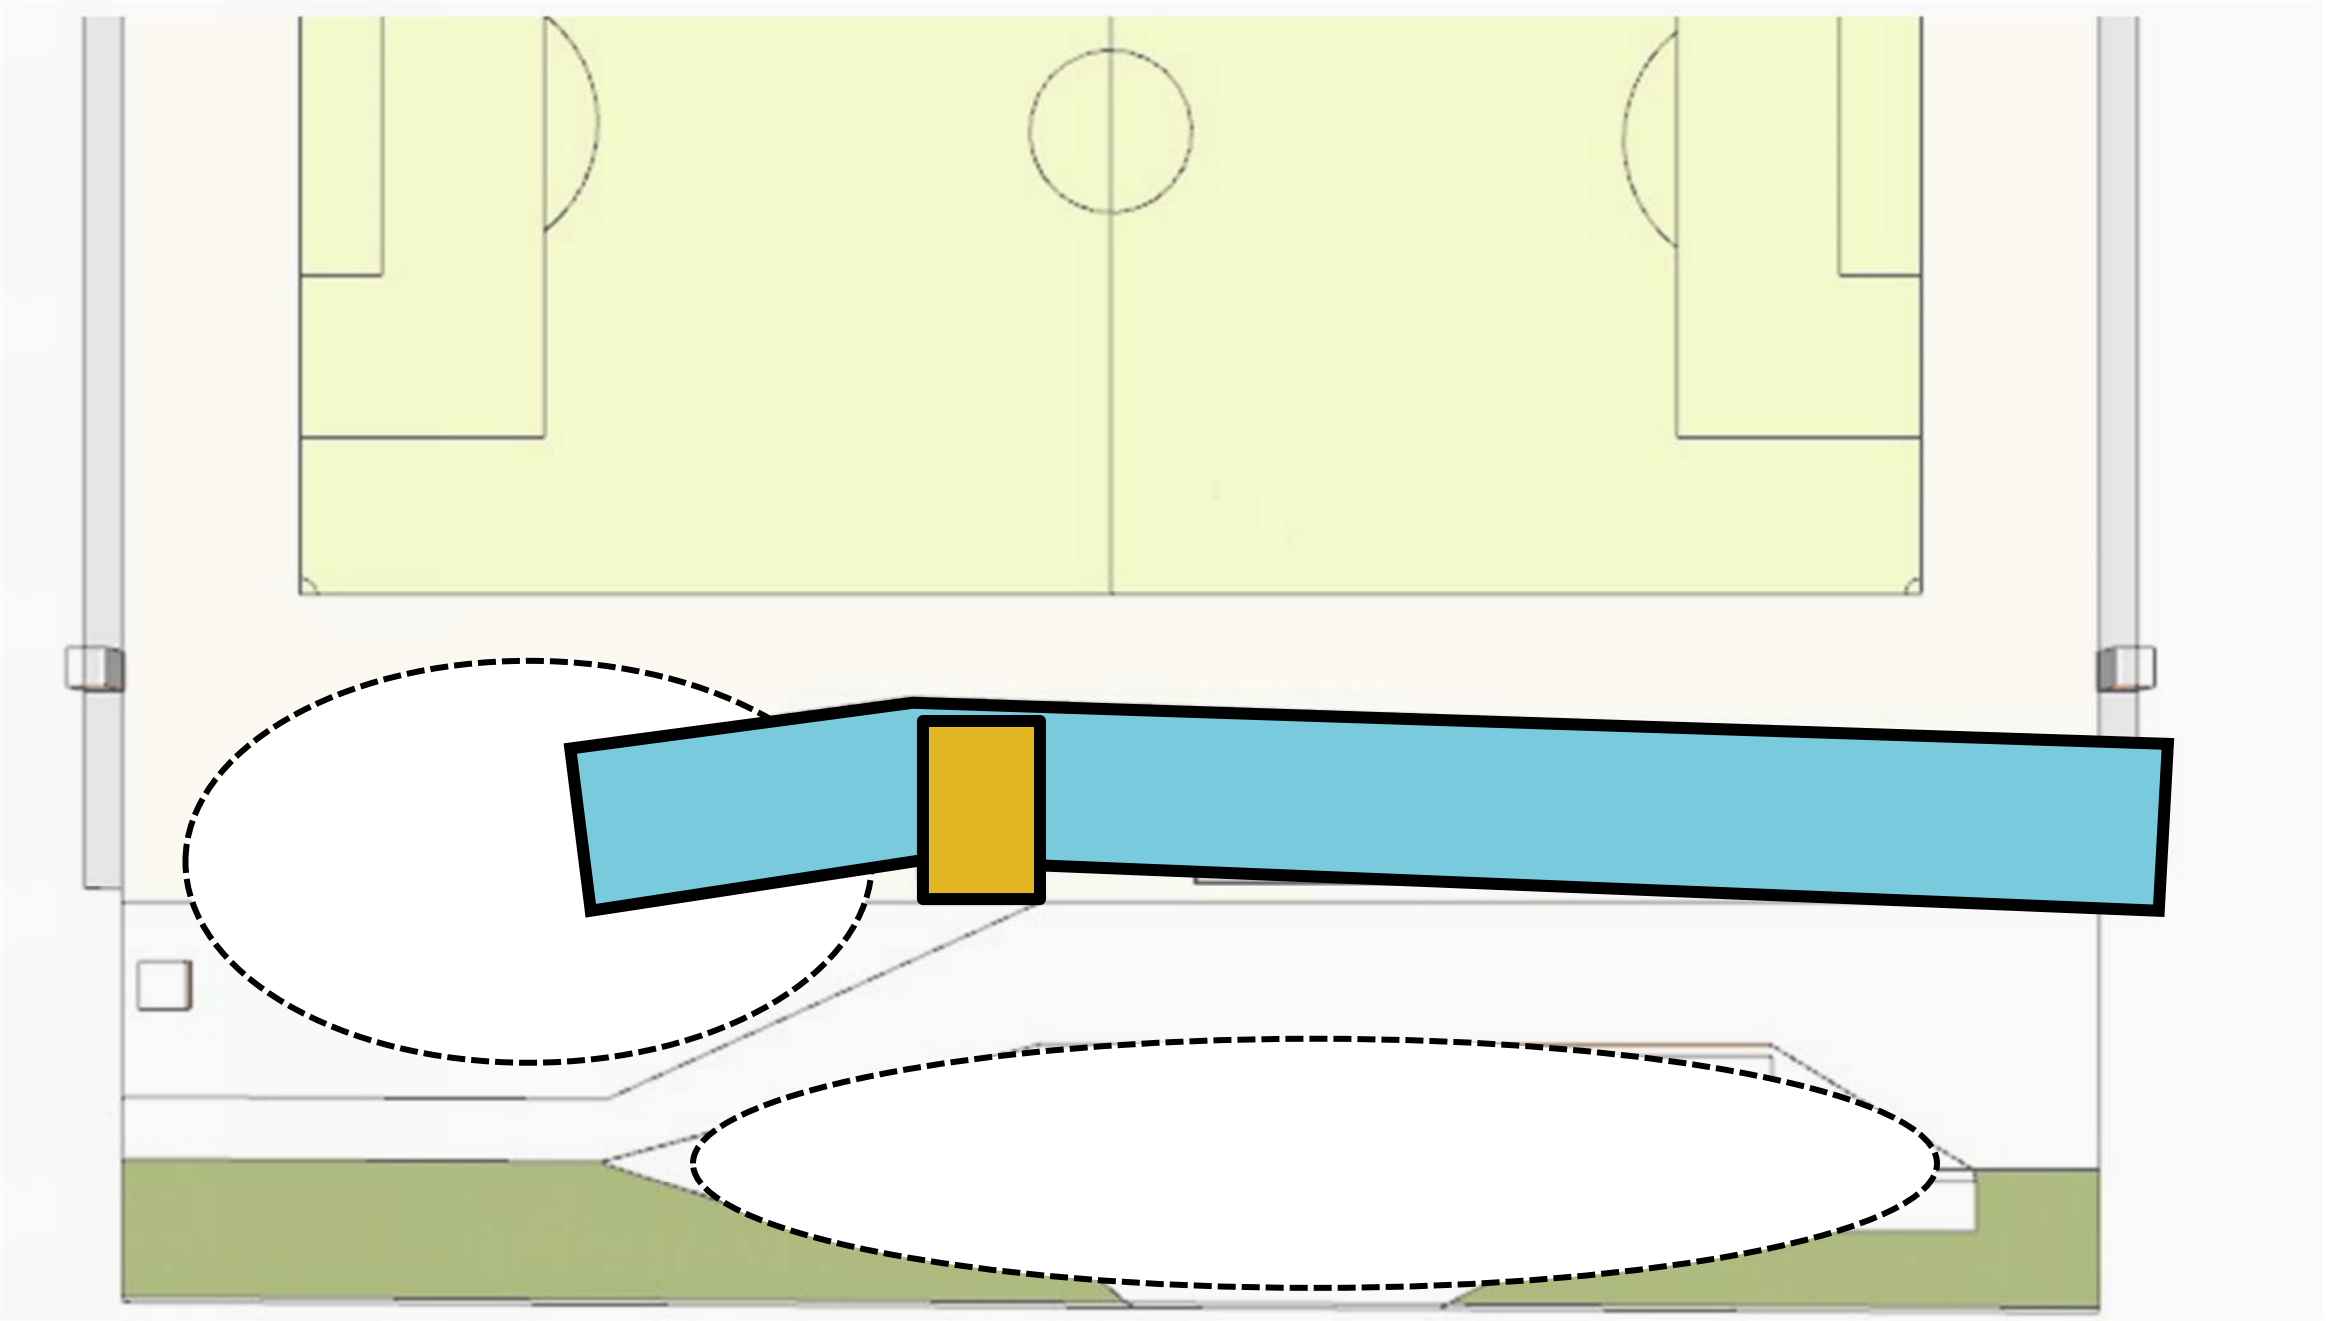

BUILDING EXPERIENCE CONCEPTS

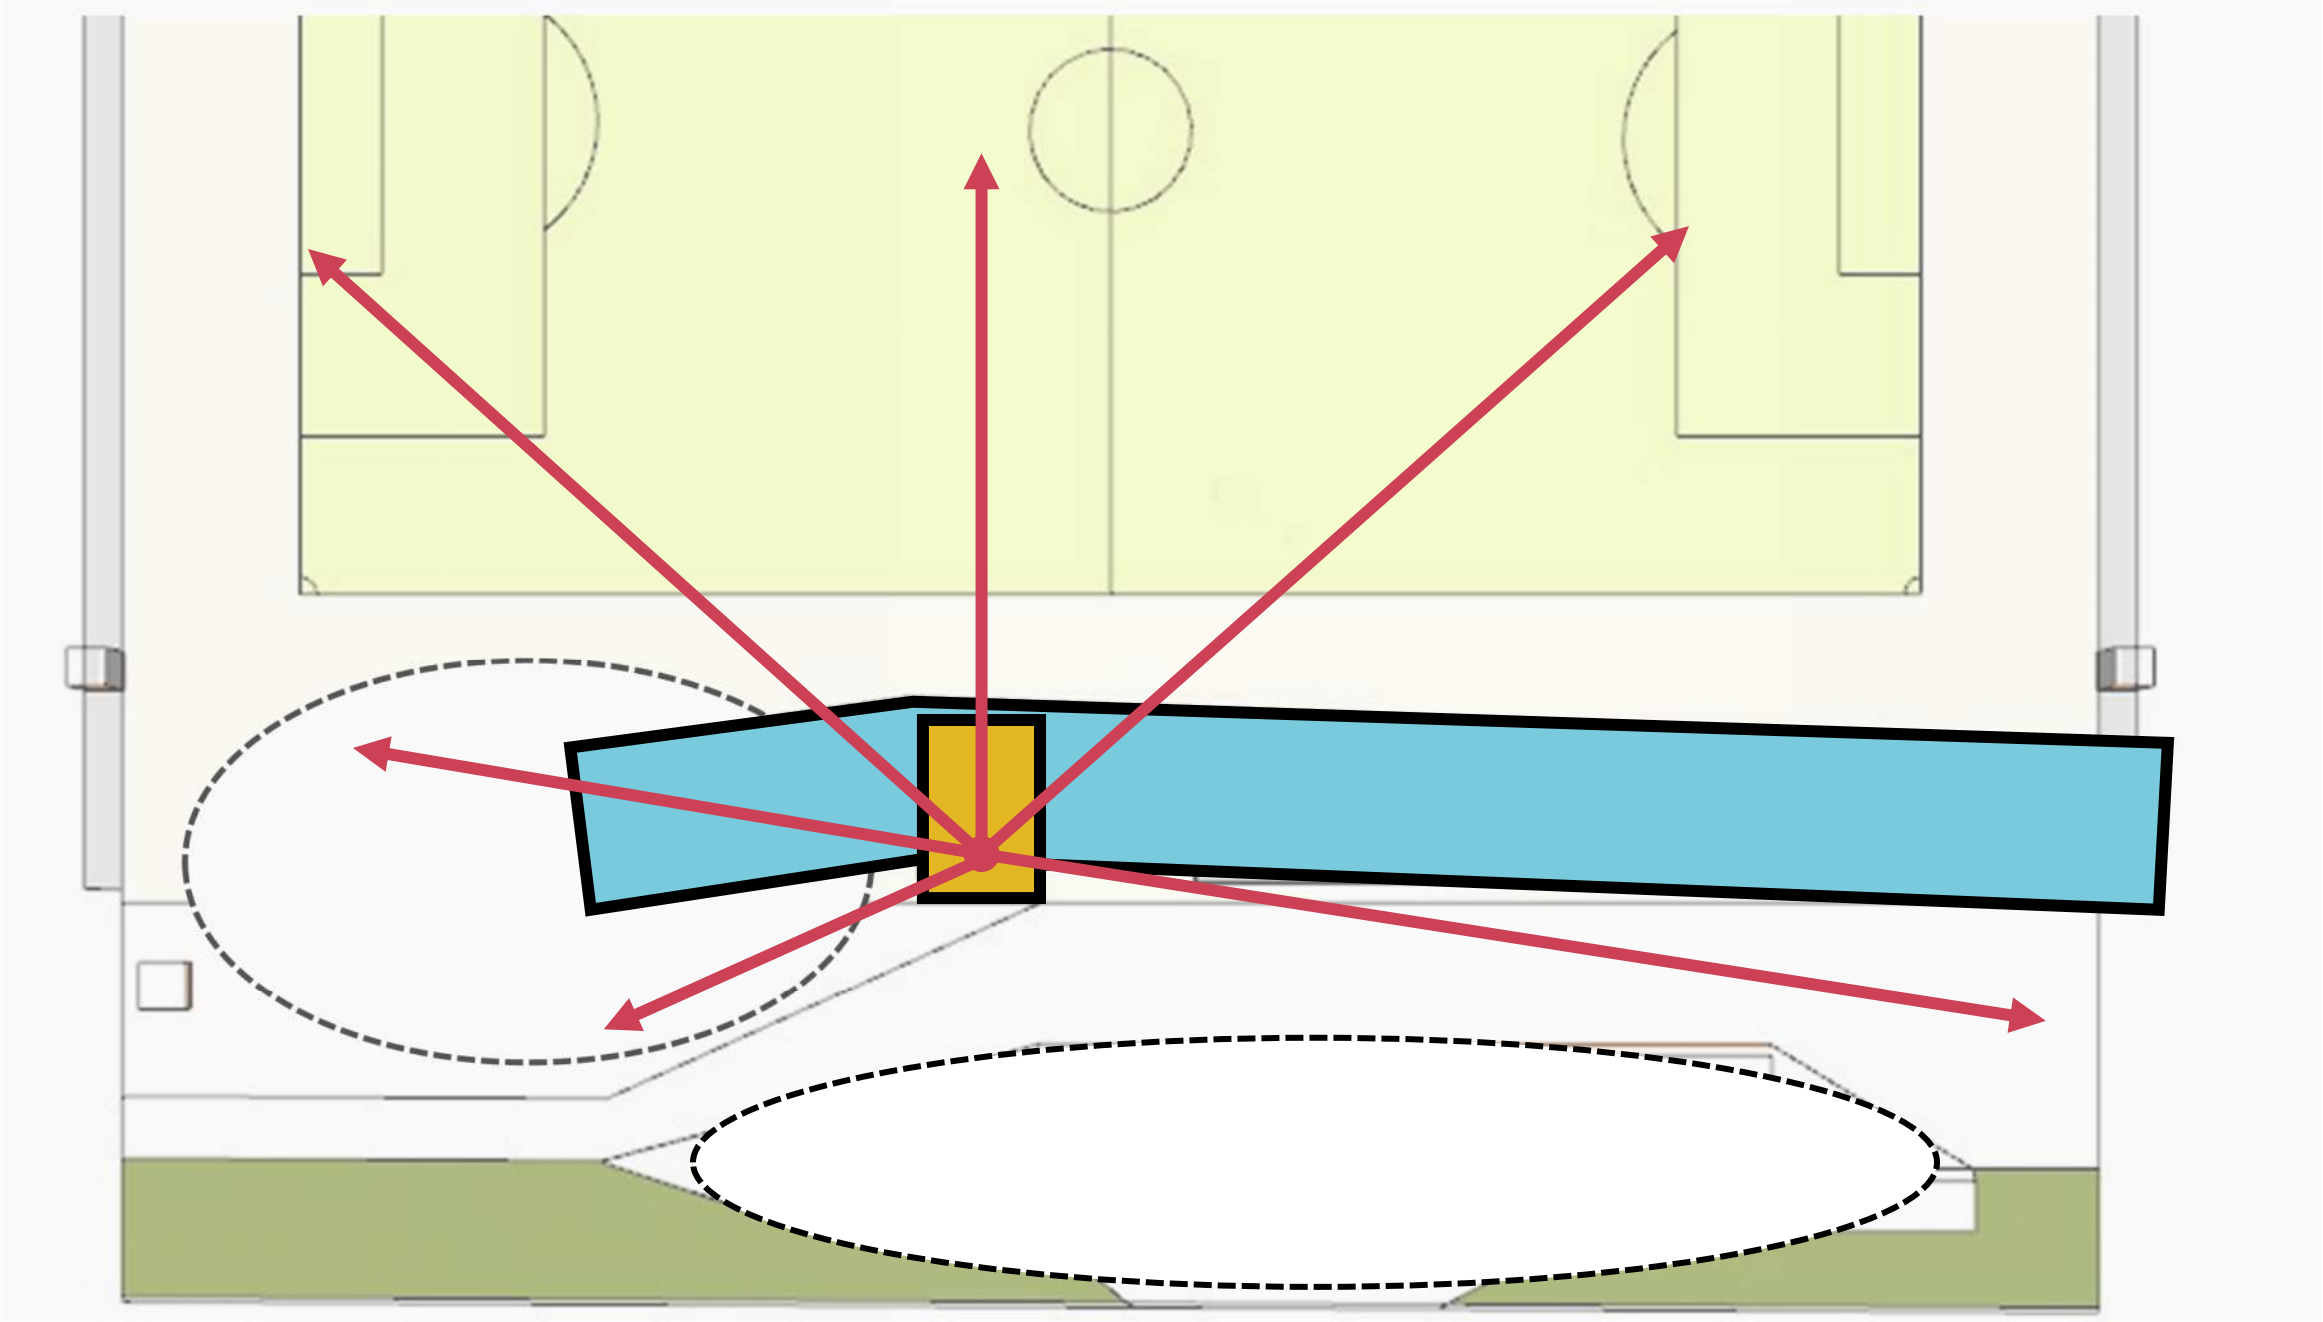

FLOOR PLAN

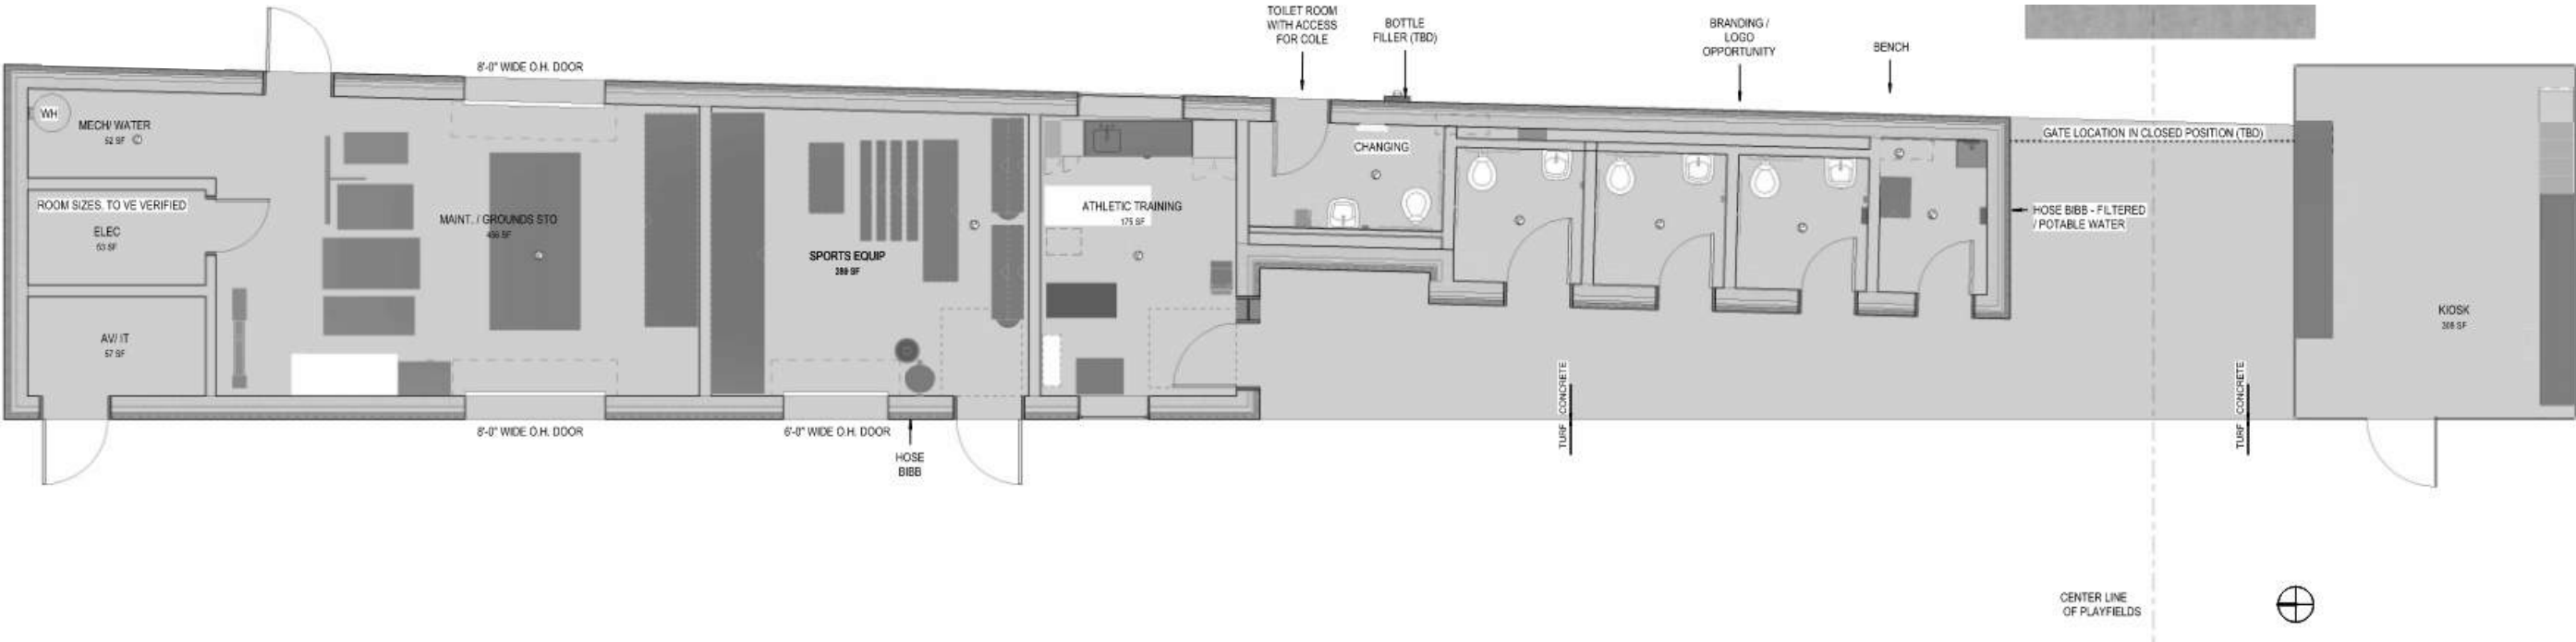

MATERIALITY + IDENTITY

[FIRST THOUGHTS]

A.



BELOVED. PRECEDENT. FAMILIAR.

B.



COHESIVE. FRESH. CONTEXTUAL.

C.



DISTINCT. IDENTIFIABLE. HUB.

BUILDING MATERIALITY

CONTEXT



INCOPORATE LIMESTONE
TIES REC WELL BRAND (BAKKE) SUBTLY
INTO THIS PROJECT




INCORPORATE WARMTH OF NATURAL
MATERIALS. PRECAST ELEMENTS
INCORPORATED WITHIN SITE




DARK MATERIAL ACCENTS TO PROVIDE
HIERARCHY AND ORDER TO BUILDING
FAÇADE WHILE STRENGTHENING
CONTEXTUAL RELATIONSHIP

BUILDING ELEVATIONS

ELM STREET ELEVATION

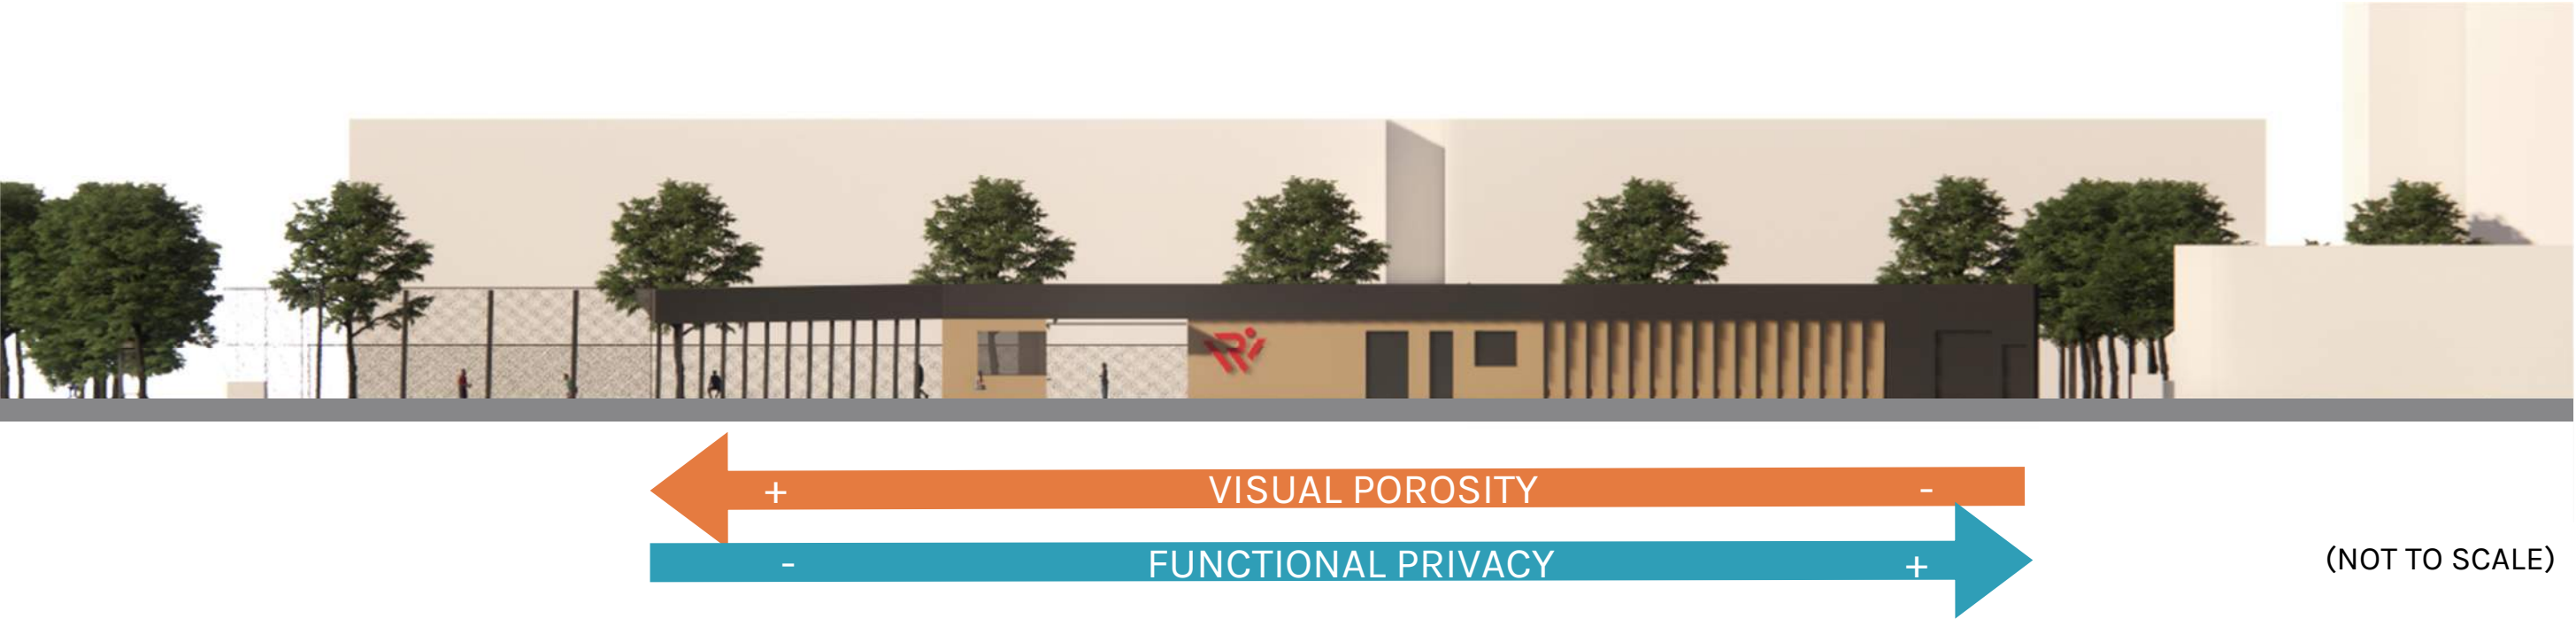

WEST/INTERIOR FIELD ELEVATION

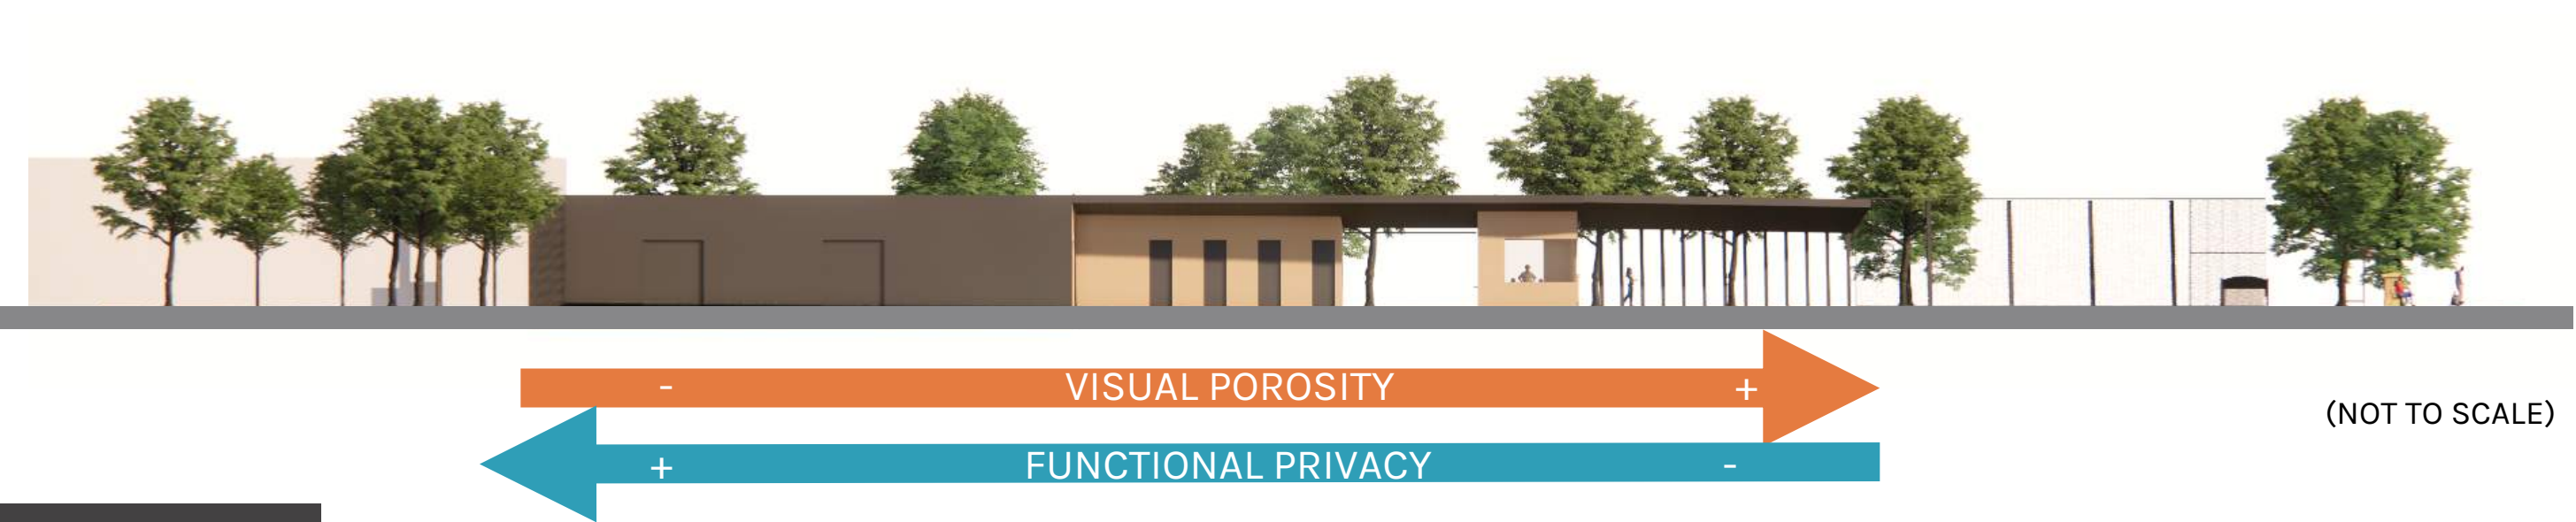

BUILDING EXTERIOR

ELM STREET FAÇADE | OBSERVATORY DRIVE APPROACH

DECORATIVE
ENTRY GATE
COLOR TO COORD.



(BAKKE)
MINNESOTA
DOLOMITE LIMESTONE
DEFINES “PUBLIC” SPACES



DARK STONE
DEFINES BACK
OF HOUSE FUNCTIONS



BUILDING EXTERIOR

ELM STREET FAÇADE | OBSERVATORY DRIVE PEDESTRIAN APPROACH




BUILDING EXPERIENCE CONCEPTS

ELM STREET FAÇADE | DEJOPE RESIDENCE HALL APPROACH



BUILDING EXPERIENCE CONCEPTS

VIEW FROM WEST/FIELDS INTERIOR

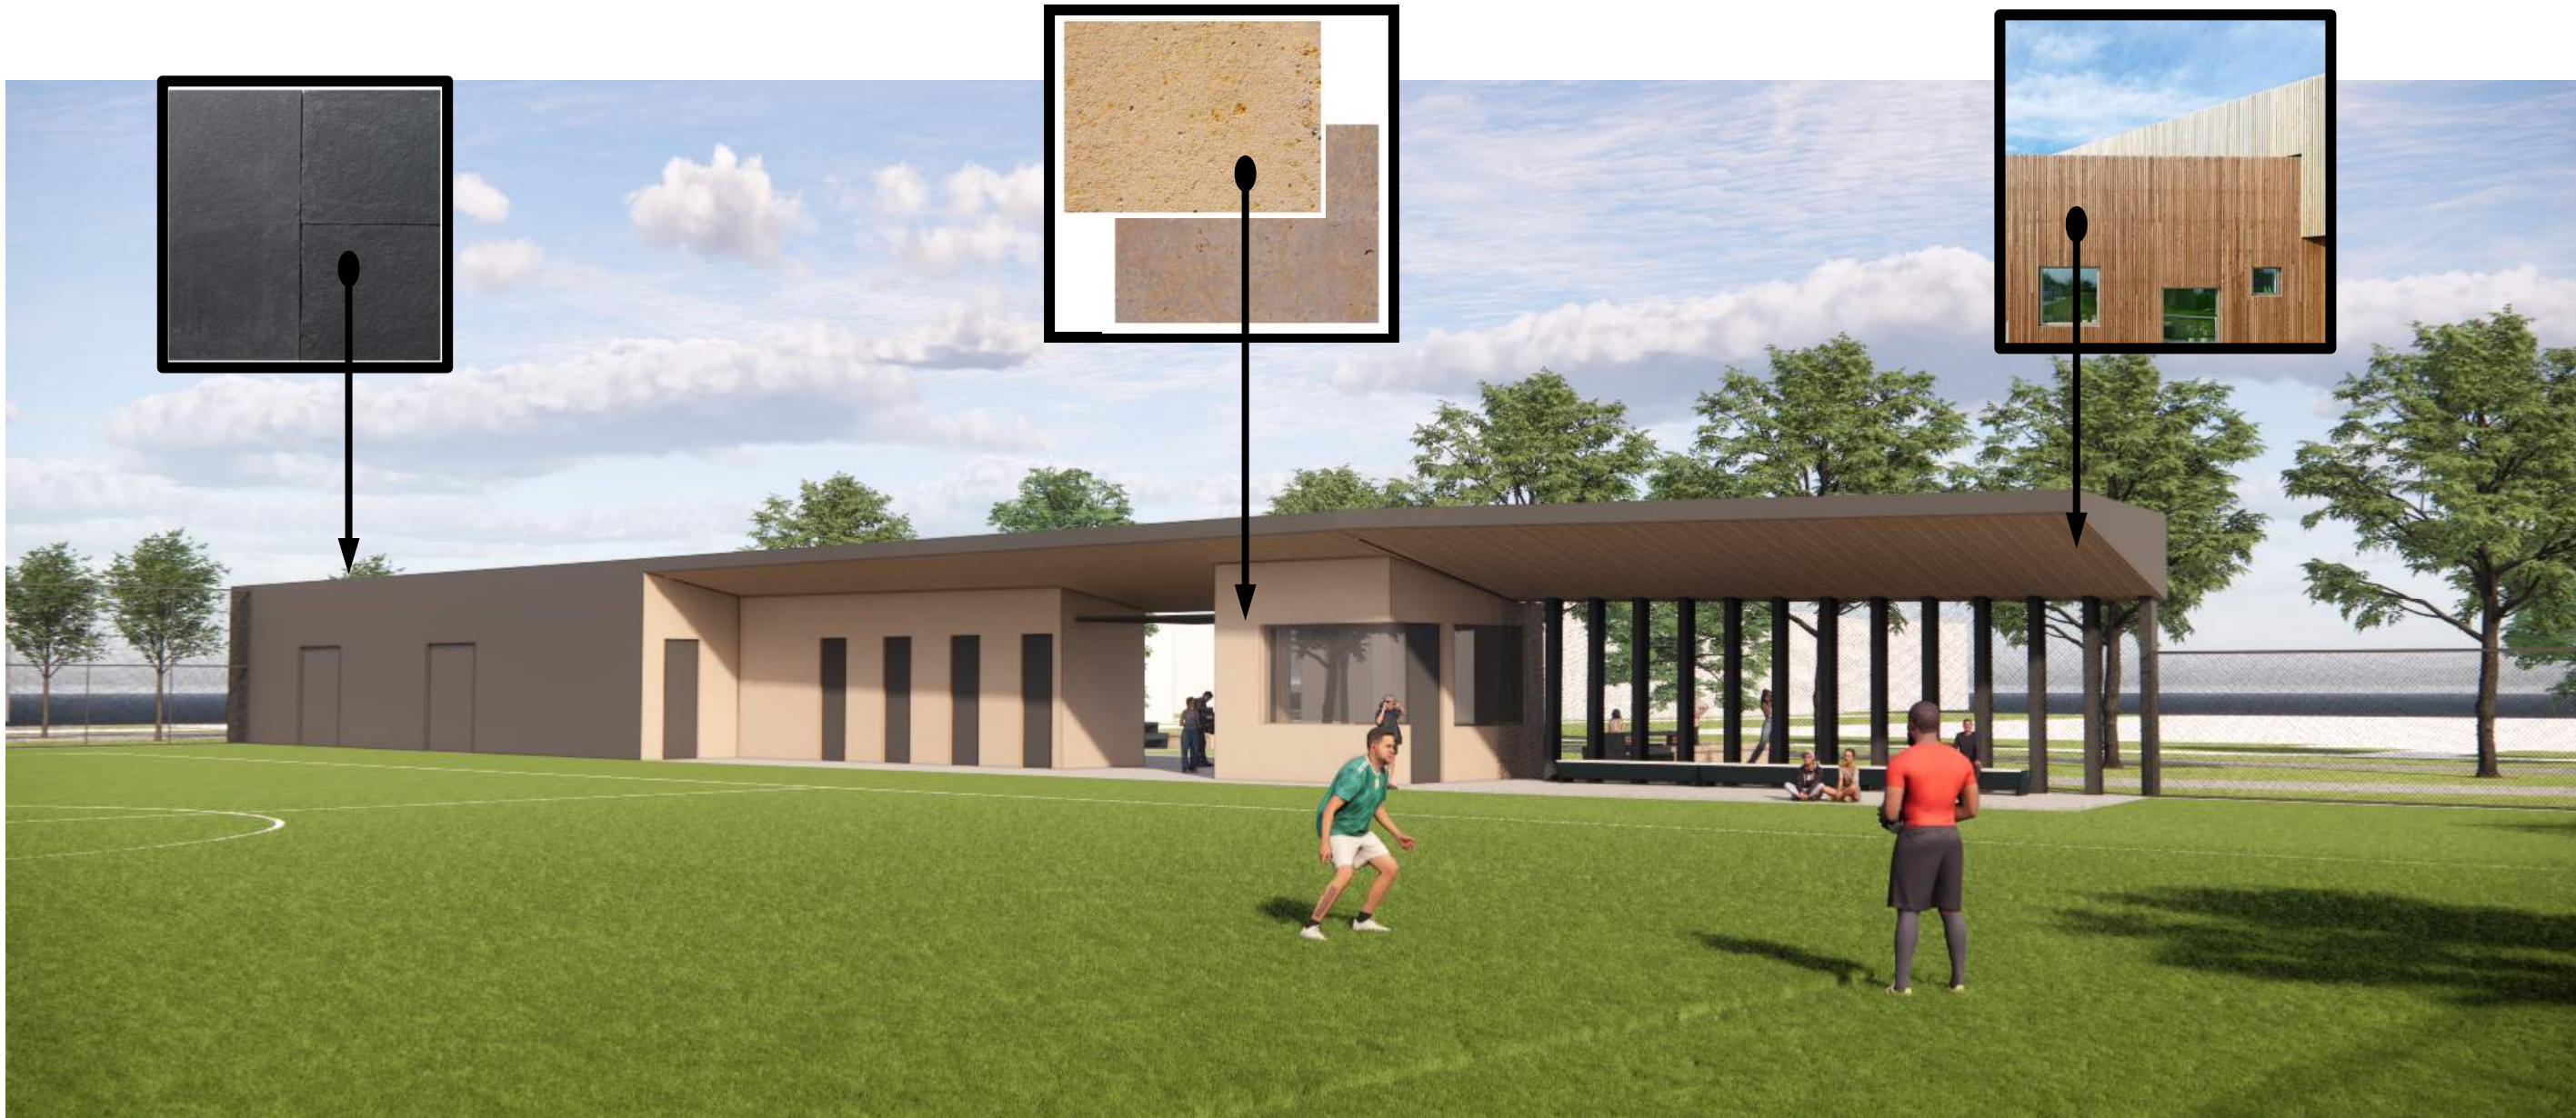

THERMALLY MODIFIED
WOOD CEILING

SITE PLAN

- Scoreboard (not to scale)
- Field lights

WILLOW DRIVE

ELM DRIVE

OBSERVATORY DRIVE

RECREATION PROMENADE



12 moped stalls
40 bike stalls
Expanded
fitness station
on fitness trail

Outdoor
Amenity rooms
featuring large
picnic tables,
seatwalls and
piers.

OBSERVATORY DRIVE ENTRY



FITNESS TRAILHEAD

