



**STARBUCKS®**

Rimrock Road  
Madison, WI

# Urban Design Commission Initial/Final Approval Application

10-07-2020



**STARBUCKS®**





See next sheet for photos



Image No. 1  
Looking Northeast



Image No. 2  
Looking Northwest

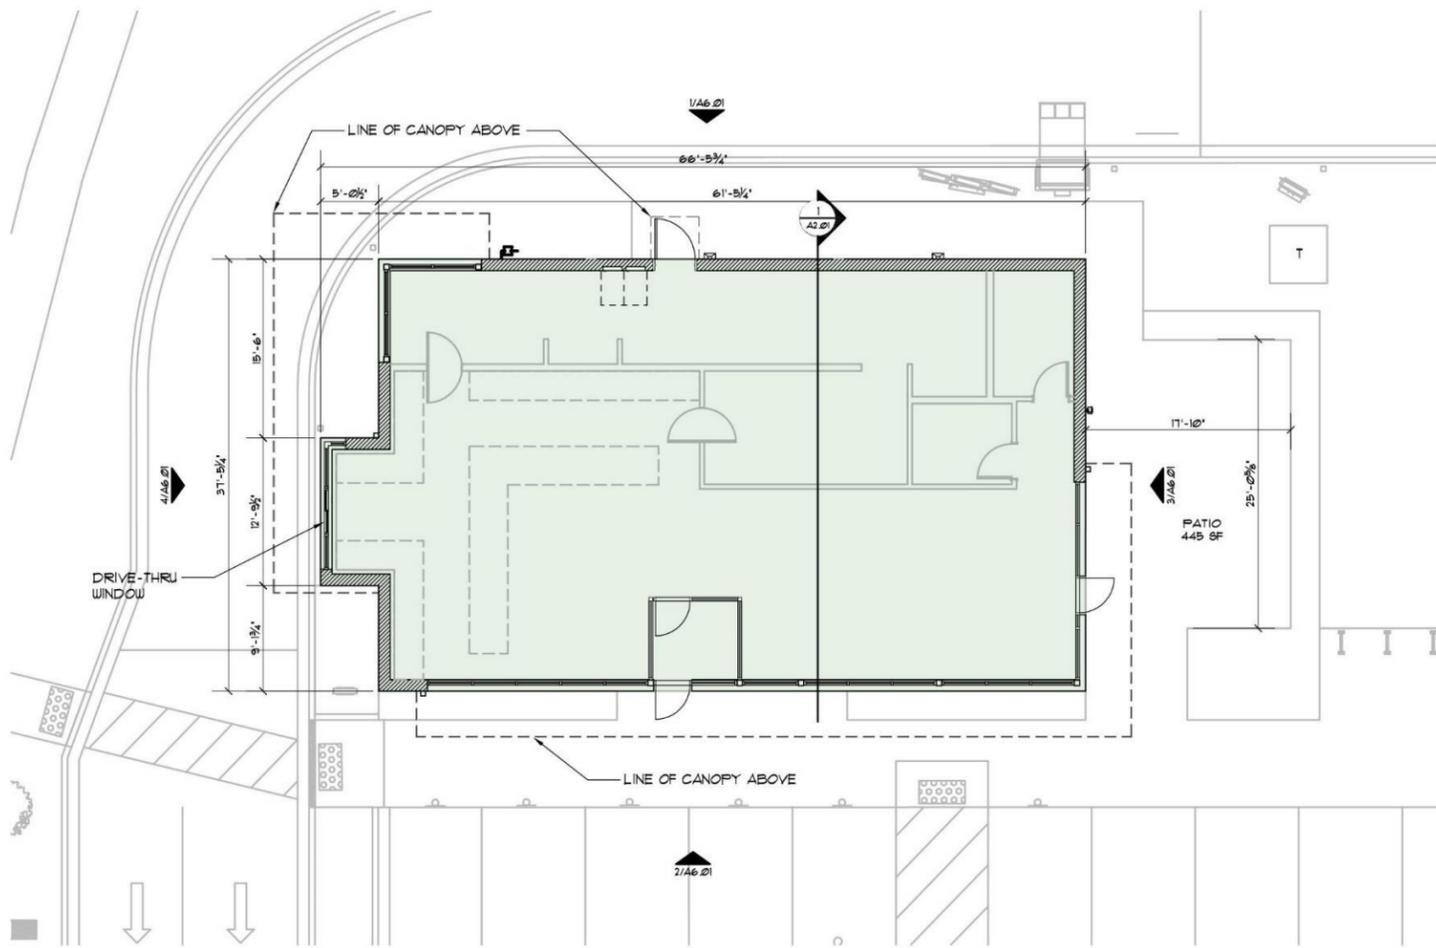


Image No. 3  
Looking Southwest

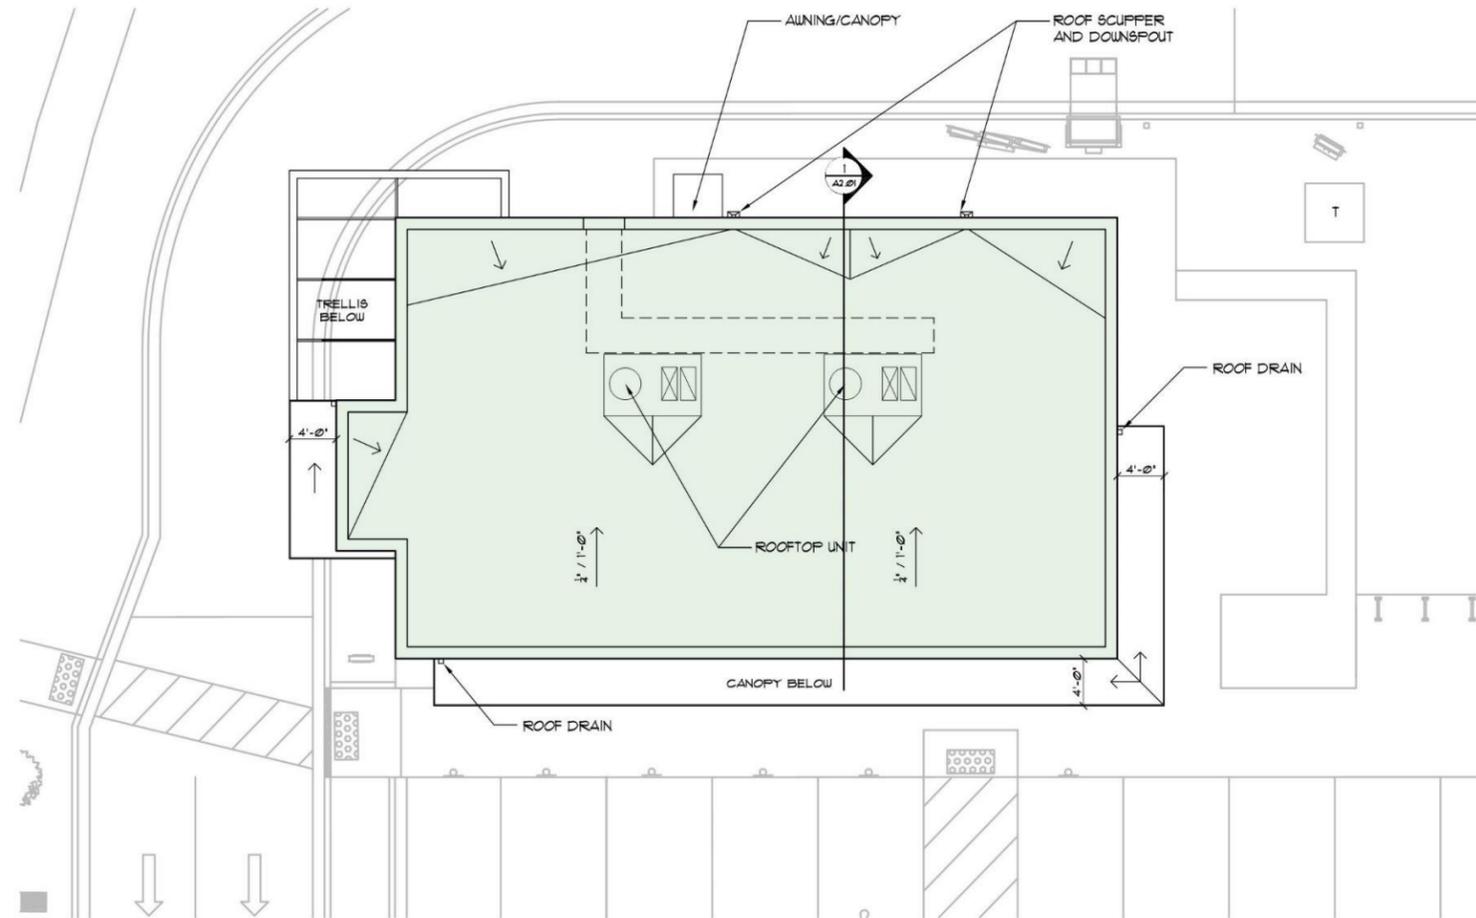


Image No. 4  
Looking Southeast





 FLOOR PLAN



 ROOF PLAN



**Architectural Rendering**

**STARBUCKS®**









Architectural Rendering

**STARBUCKS®**






| No.  | Material   | Manufacturer                           | Color / Description  | Finish / Style   |
|------|--|--|--|--|
| 1    | Brick Veneer (BR-1)                              | Yankee Hill                            | Dark Iron Spot   | Smooth   |
| 2    | Accoya Wood Siding @ facade (WD-1)               | reSAWN Timber Co.<br>215-709-2003      | Monte, T&G   | Sealed face and back<br>3/4" thick x 5" wide x 6'-16' random lengths |
| 3    | EIFS (EF-1)                                      | Dryvit<br>734-276-0404                 | 634A - Granite Gray  |  |
| 4    | Identity Wood Cladding @ Canopy Underside (WD-2) | Identity Wood Products<br>215-709-2003 | 1000 - Light brown/beige with dark lowlights, 1/16" reveal | Sealed face and back<br>5/8" thick x 7-1/4" wide                     |
| MT-1 | Metal Coping                                     | Locally Sourced                        | To match RAL#7021 Matte<br>MTOO28 - Flat Black             | Pre-finished   |
|      | Aluminum Store-front System                      |  |  | Anodized   |
|      | Metal Canopy                                     |  |  | Powdercoat   |
|      | Hollow Metal Door Frame                          |  |  | Painted  |



### SOUTH ELEVATION

SCALE: 1/8" = 1'-0"

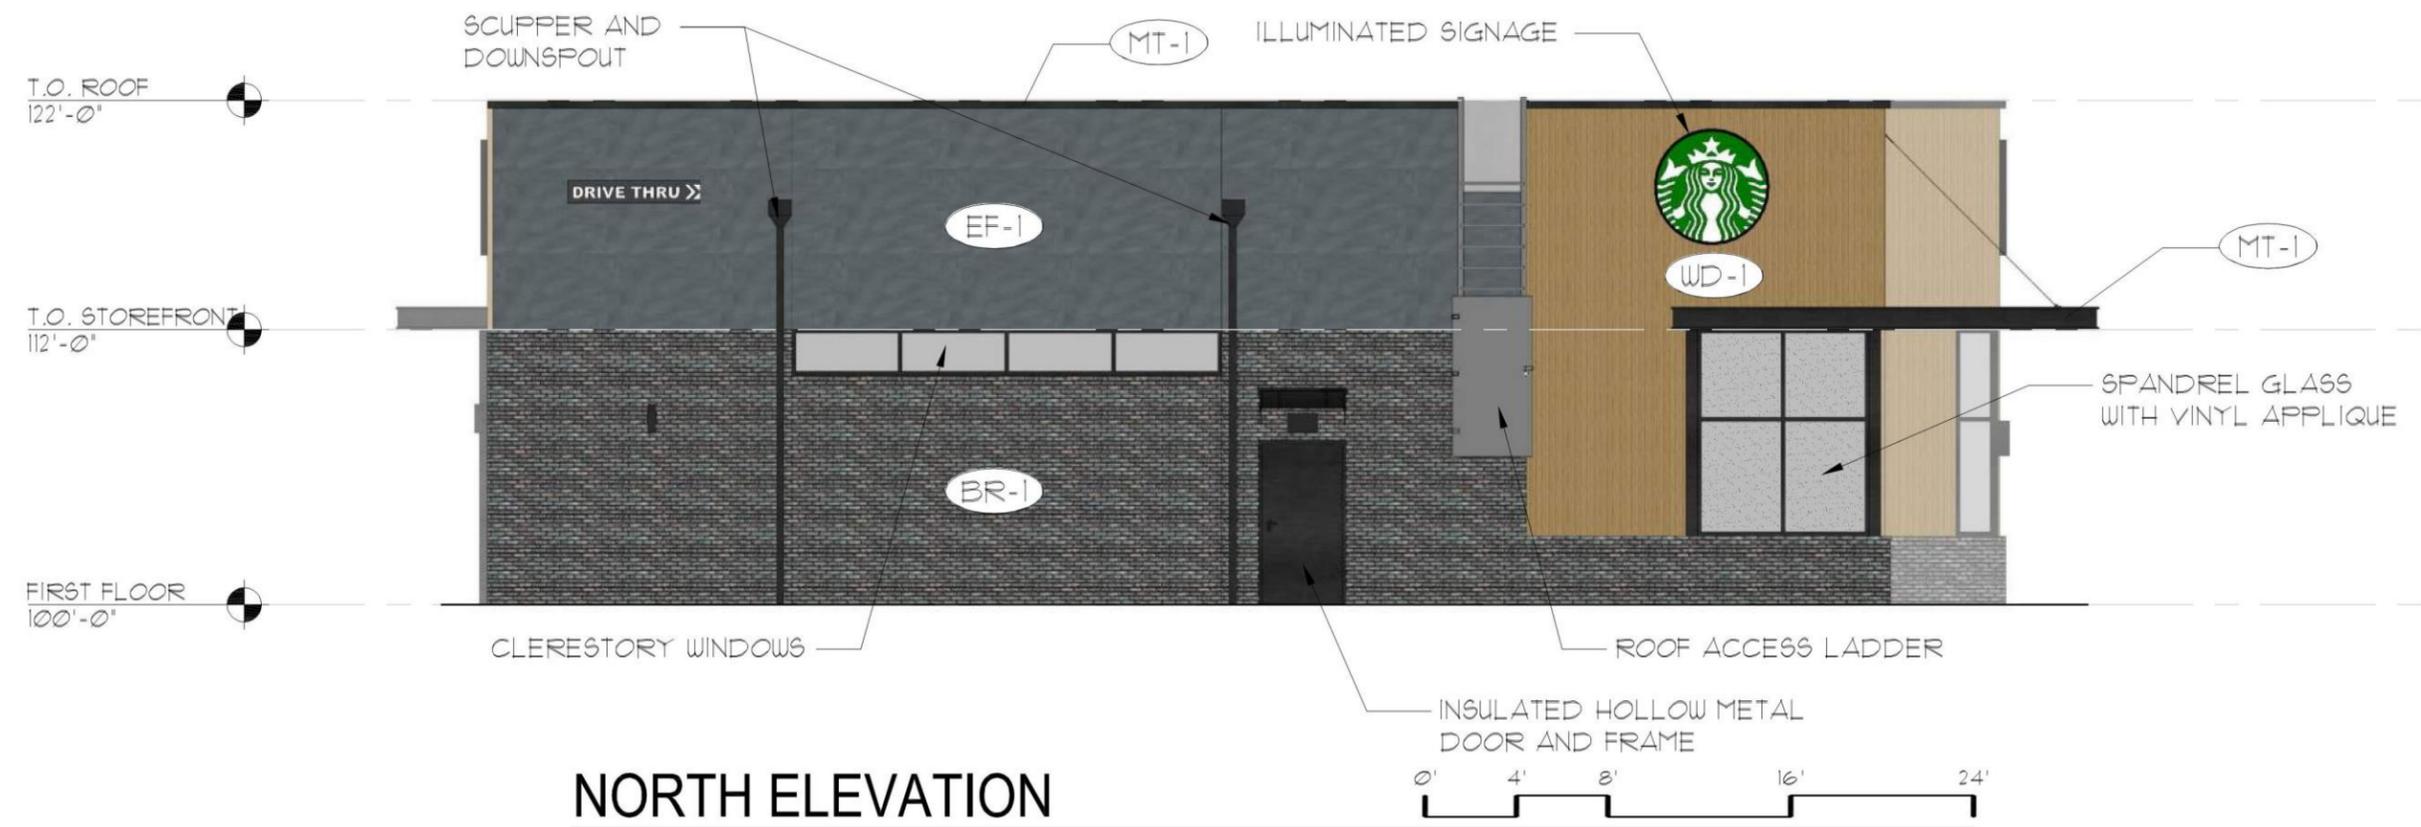

### NORTH ELEVATION

SCALE: 1/8" = 1'-0"



## WEST ELEVATION

SCALE: 1/8" = 1'-0"



## EAST ELEVATION

SCALE: 1/8" = 1'-0"