



City of Madison

Conditional Use

Location

2001 Atwood Avenue

Project Name

One Barrel Brewing Company

Applicant

Peter Gentry

Existing Use

Tasting room


Proposed Use

Allow accessory outdoor cooking operation for existing tasting room


Public Hearing Date

Plan Commission

July 26, 2021

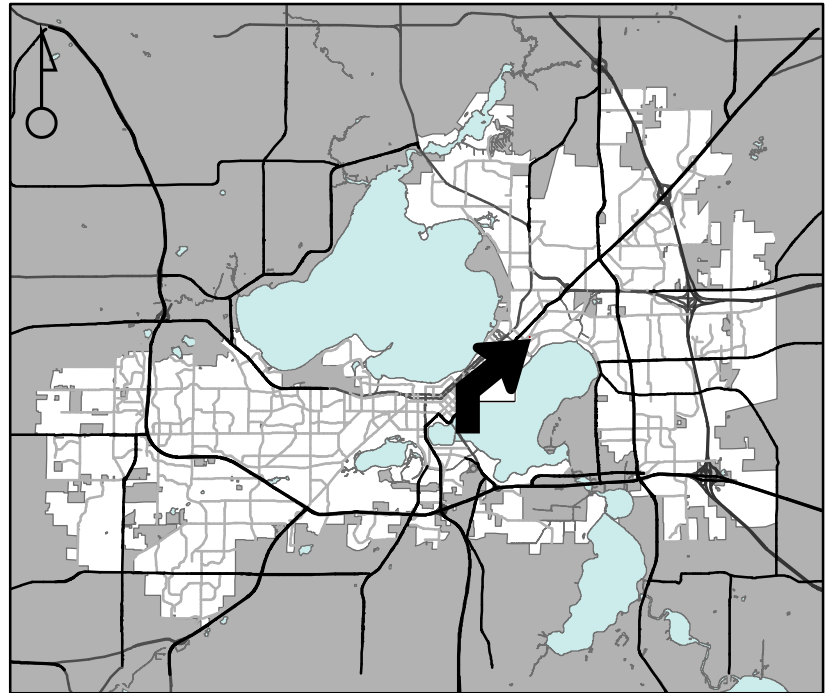

For Questions Contact: Chris Wells at: 261-9135 or cwells@cityofmadison.com or City Planning at 266-4635

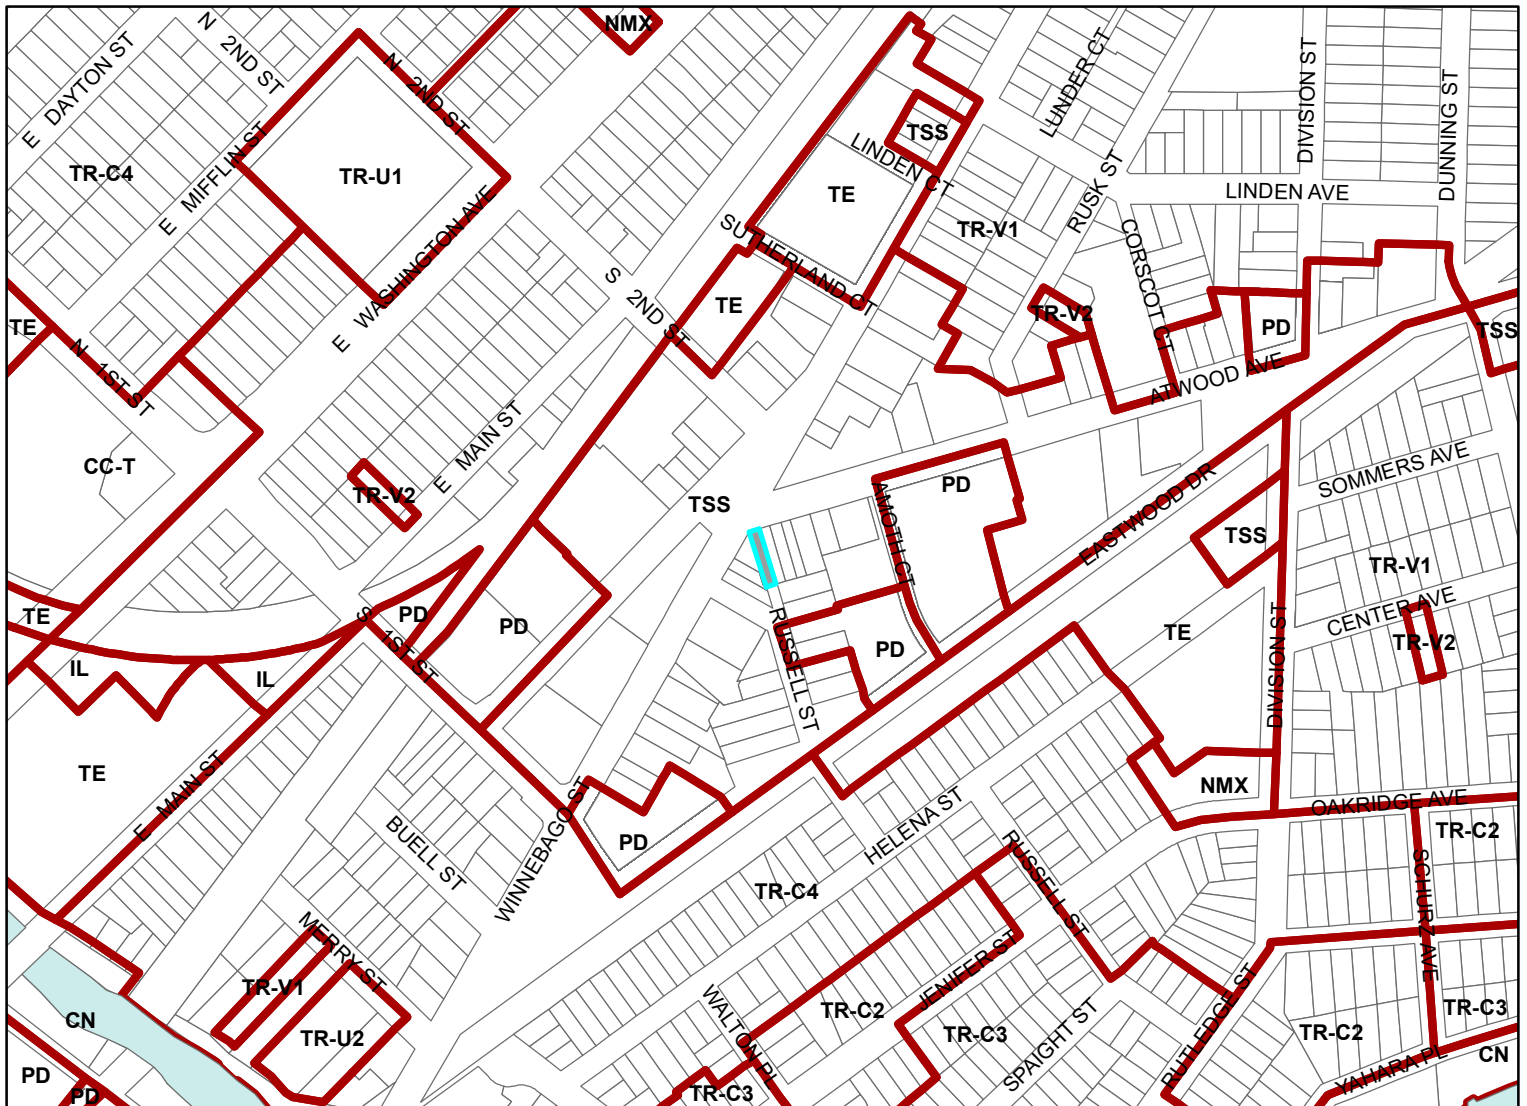

Scale : 1" = 400'

City of Madison, Planning Division : - : Date : -

